

JOINT
PUBLIC NOTICE

CHARLESTON DISTRICT, CORPS OF ENGINEERS
69A Hagood Avenue
Charleston, South Carolina 29403-5107
and the
S.C. DEPARTMENT OF HEALTH AND ENVIRONMENTAL CONTROL
OFFICE OF OCEAN AND COASTAL RESOURCE MANAGEMENT
1362 McMillan Avenue, Suite 400
Charleston, South Carolina 29405

February 15, 2008

REGULATORY DIVISION

Refer to: P/N # **2007-2545-11Q** - **Project Purpose Modification** -

Pursuant to Section 10 of the Rivers and Harbors Act of 1899 (33 U.S.C. 403), Section 401 of the Clean Water Act (33 U.S.C. 1344), and the South Carolina Coastal Zone Management Act (48-39-10 et.seq.) an application has been submitted to the Department of the Army and the S.C. Department of Health and Environmental Control by

LRC BATTERY CREEK, LLC
c/o MR. GARY GROSSMAN
58 FIRE FLY DRIVE
RIDGELAND, SOUTH CAROLINA 29936

for a permit to expand community docking facilities at an existing marina site on

BATTERY CREEK

at a location on the south shore of Battery Creek, about 0.3-mile northwest of the SC802 bridge, in the Town of Port Royal, Beaufort County, South Carolina (Long. 80.71904 x Lat. 32.37878)

In order to give all interested parties an opportunity to express their views

NOTICE

is hereby given that written statements regarding the proposed work will be received by both of the above mentioned offices until

12 O'CLOCK NOON, MONDAY, MARCH 17, 2008

from those interested in the activity and whose interests may be affected by the proposed work.

The proposed work consists of adding several features to an existing marina docking facility, including an 8' x 405' floating dock and an 8' x 40' floating dock (to be connected to existing structures by a 5' x 10' gangway and a 4' x 32' gangway respectively), a 16' x 30' roof structure over the existing fixed pier, and 3 mooring piles.

The purpose of the project, modified from the November 30, 2007, Public Notice statement, is: to expand the existing marina facility, offering dock slips for sale or lease to the owners of the newly constructed Battery Creek Club Homes and to the general public.

February 15, 2007

NOTE: Plans depicting the work described in this notice are available and will be provided, upon receipt of a written request, to anyone that is interested in obtaining a copy of the plans for the specific project. The request must identify the project of interest by public notice number and a self-addressed stamped envelope must also be provided for mailing the drawings to you. Your request for drawings should be addressed to:

**U.S. Army Corps of Engineers
ATTN: REGULATORY DIVISION
69A Hagood Avenue
Charleston, South Carolina 29403-5107**

The District Engineer has concluded that the discharges associated with this project, both direct and indirect, should be reviewed by the South Carolina Department of Health and Environmental Control in accordance with provisions of Section 401 of the Clean Water Act. As such, this notice constitutes a request, on behalf of the applicant, for certification that this project will comply with applicable effluent limitations and water quality standards. The work shown on this application must also be certified as consistent with applicable provisions the Coastal Zone Management Program (15 CFR 930). The District Engineer will not process this application to a conclusion until such certifications are received. The applicant is hereby advised that supplemental information may be required by the State to facilitate the review.

This notice initiates the Essential Fish Habitat (EFH) consultation requirements of the Magnuson-Stevens Fishery Conservation and Management Act. Implementation of the proposed project would impact 0.096-acre of estuarine substrates and emergent wetlands utilized by various life stages of species comprising the red drum, shrimp, and snapper-grouper management complexes. Our initial determination is that the proposed action would not have a substantial individual or cumulative adverse impact on EFH or fisheries managed by the South Atlantic Fishery Management Council and the National Marine Fisheries Service (NMFS). Our final determination relative to project impacts and the need for mitigation measures is subject to review by and coordination with the NMFS.

The District Engineer has consulted the most recently available information and has determined that the project will have no effect on any Federally endangered, threatened, or proposed species and will not result in the destruction or adverse modification of designated or proposed critical habitat. This public notice serves as a request to the U.S. Fish and Wildlife Service and the National Marine Fisheries Service for any additional information they may have on whether any listed or proposed endangered or threatened species or designated or proposed critical habitat may be present in the area which would be affected by the activity, pursuant to Section 7(c) of the Endangered Species Act of 1973 (as amended).

Pursuant to Section 106 of the National Historic Preservation Act (NHPA), this public notice also constitutes a request to Indian Tribes to notify the District Engineer of any historic properties of religious and cultural significance to them that may be affected by the proposed undertaking.

In accordance with the NHPA, the District Engineer has also consulted the latest published version of the National Register of Historic Places for the presence or absence of registered properties, or properties listed as being eligible for inclusion therein, and this worksite is not included as a registered property or property listed as being eligible for inclusion in the Register.

Refer to: P/N # 2007-2545-1IQ


To insure that other cultural resources that the District Engineer is not aware of are not overlooked, this public notice also serves as a request to the State Historic Preservation Office to provide any information it may have with regard to historic and cultural resources.

Any person may request, in writing, within the comment period specified in this notice, that a public hearing be held to consider this application. Requests for a public hearing shall state, with particularity, the reasons for holding a public hearing.

The decision whether to issue a permit will be based on an evaluation of the probable impact including cumulative impacts of the activity on the public interest. That decision will reflect the national concern for both protection and utilization of important resources. The benefit which reasonably may be expected to accrue from the project must be balanced against its reasonably foreseeable detriments. All factors which may be relevant to the project will be considered including the cumulative effects thereof; among those are conservation, economics, aesthetics, general environmental concerns, wetlands, historic properties, fish and wildlife values, flood hazards, flood plain values, land use, navigation, shoreline erosion and accretion, recreation, water supply and conservation, water quality, energy needs, safety, food and fiber production and, in general, the needs and welfare of the people. A permit will be granted unless the District Engineer determines that it would be contrary to the public interest. In cases of conflicting property rights, the Corps of Engineers cannot undertake to adjudicate rival claims.

The Corps of Engineers is soliciting comments from the public; Federal, state, and local agencies and officials; Indian Tribes; and other interested parties in order to consider and evaluate the impacts of this activity. Any comments received will be considered by the Corps of Engineers to determine whether to issue, modify, condition or deny a permit for this project. To make this decision, comments are used to assess impacts on endangered species, historic properties, water quality, general environmental effects, and the other public interest factors listed above. Comments are used in the preparation of an Environmental Assessment and/or an Environmental Impact Statement pursuant to the National Environmental Policy Act. Comments are also used to determine the need for a public hearing and to determine the overall public interest of the activity.

If there are any questions concerning this public notice, please contact Paul Hinchcliff at 843-329-8044 or toll free at 1-866-329-8187.

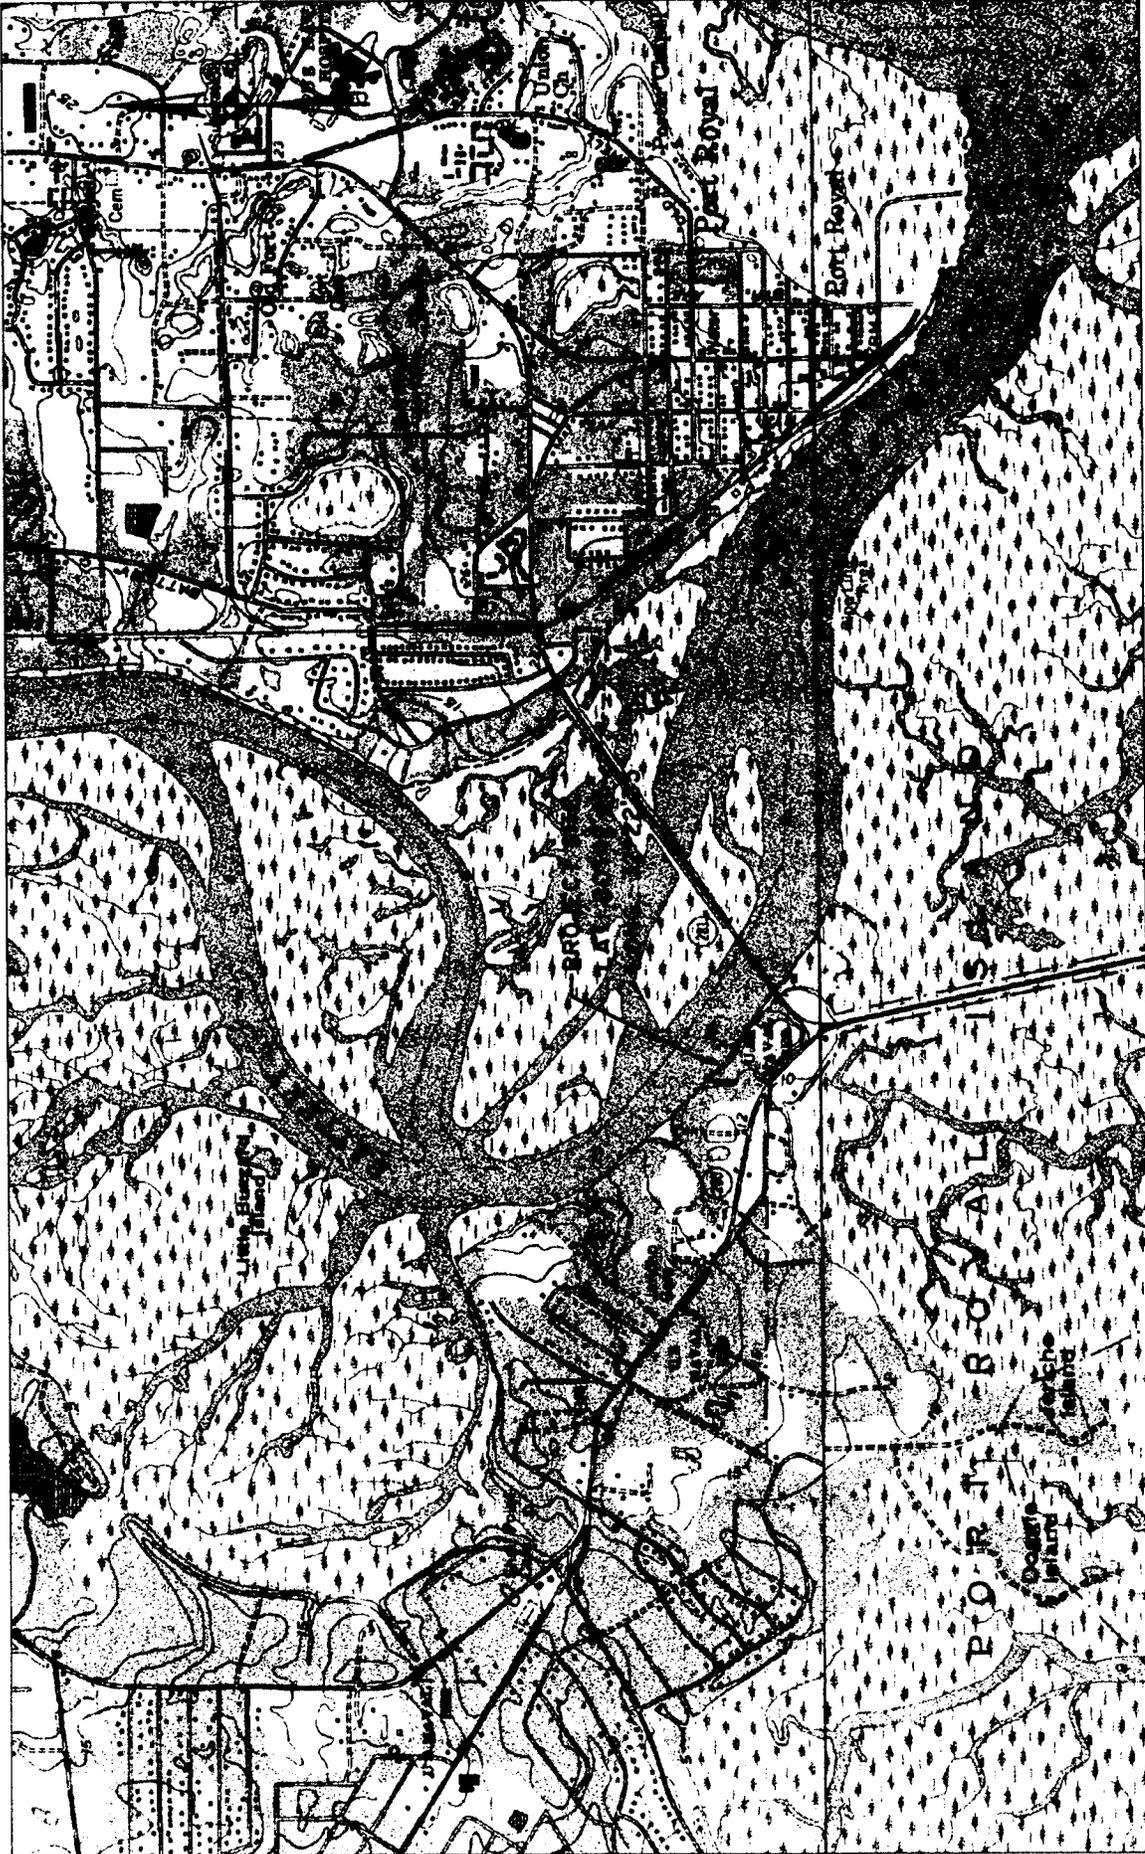

PROPOSED ACTIVITY:
DOCK EXPANSION
COUNTY: BEAUFORT, SOUTH CAROLINA
APPLICANT: LRC/BATTERY CREEK LLC
DATE: JULY 17, 2007


BATTERY CREEK MARINA
VICINITY MAP

Army Corps of Engineers
 Charleston District
 Project Title: Battery Creek Marina Expansion
 Applicant: LRC BATTERY CREEK LLC
 Ref #: SAC 2007-2645-1JO
 Date: 30 NOV 07

SCALE: NTS
SHEET 1 OF 7

DATUM: NGVD 29

Sheet 1 of 7

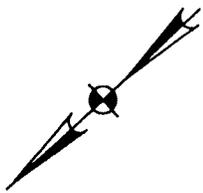

BATTERY CREEK

PROPOSED DOCK EXPANSION


EXISTING FLOATING DOCKS

BATH HOUSE WITH RESTROOMS

U.S. GOVERNMENT

PROPERTY LINE OF APPLICANT

PARRIS ISLAND GATE OWNERS

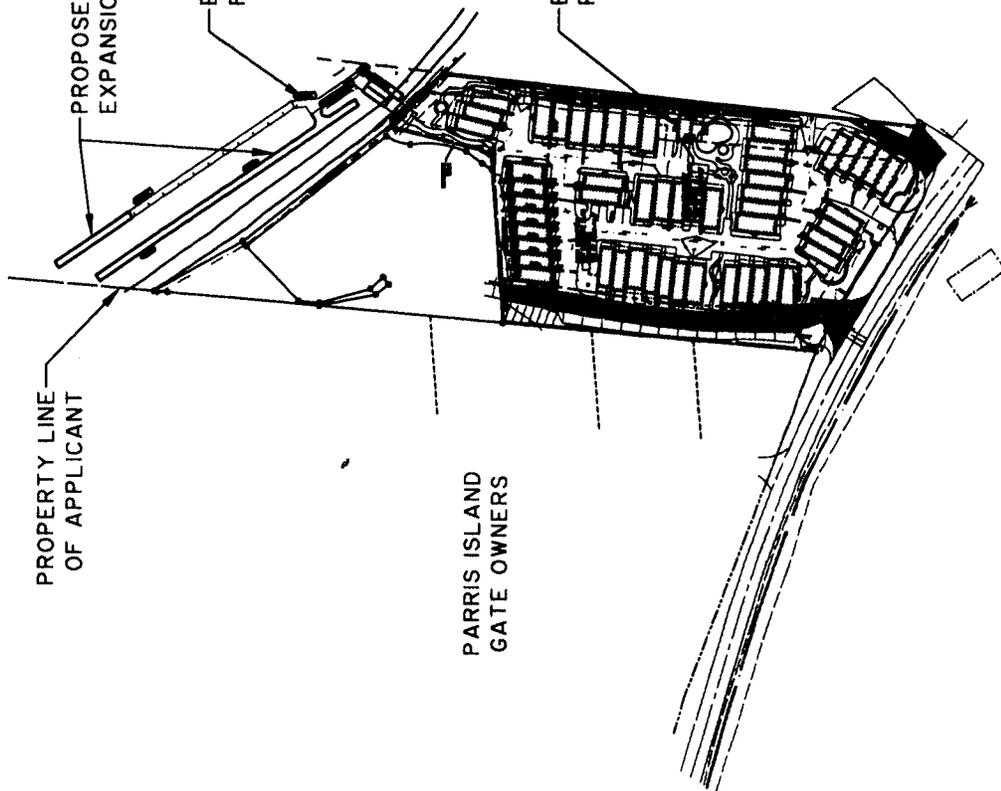

BATTERY CREEK MARINA

SITE PLAN


PROPOSED ACTIVITY:
DOCK EXPANSION
COUNTY: BEAUFORT, SOUTH CAROLINA
APPLICANT: LRC/BATTERY CREEK LLC
DATE: JULY 17, 2007

SCALE: 1" = 200'
SHEET 2 OF 7

DATUM: NGVD 29

Army Corps of Engineers
Charleston District / PF Hincheliff, Biologist
Project Title: Battery Creek Marina Expansion
Applicant: LRC BATTERY CREEK LLC
Ref #: SAC 2007-2545-1.0
Date: 30 NOV 07

Sheet 2 of 7

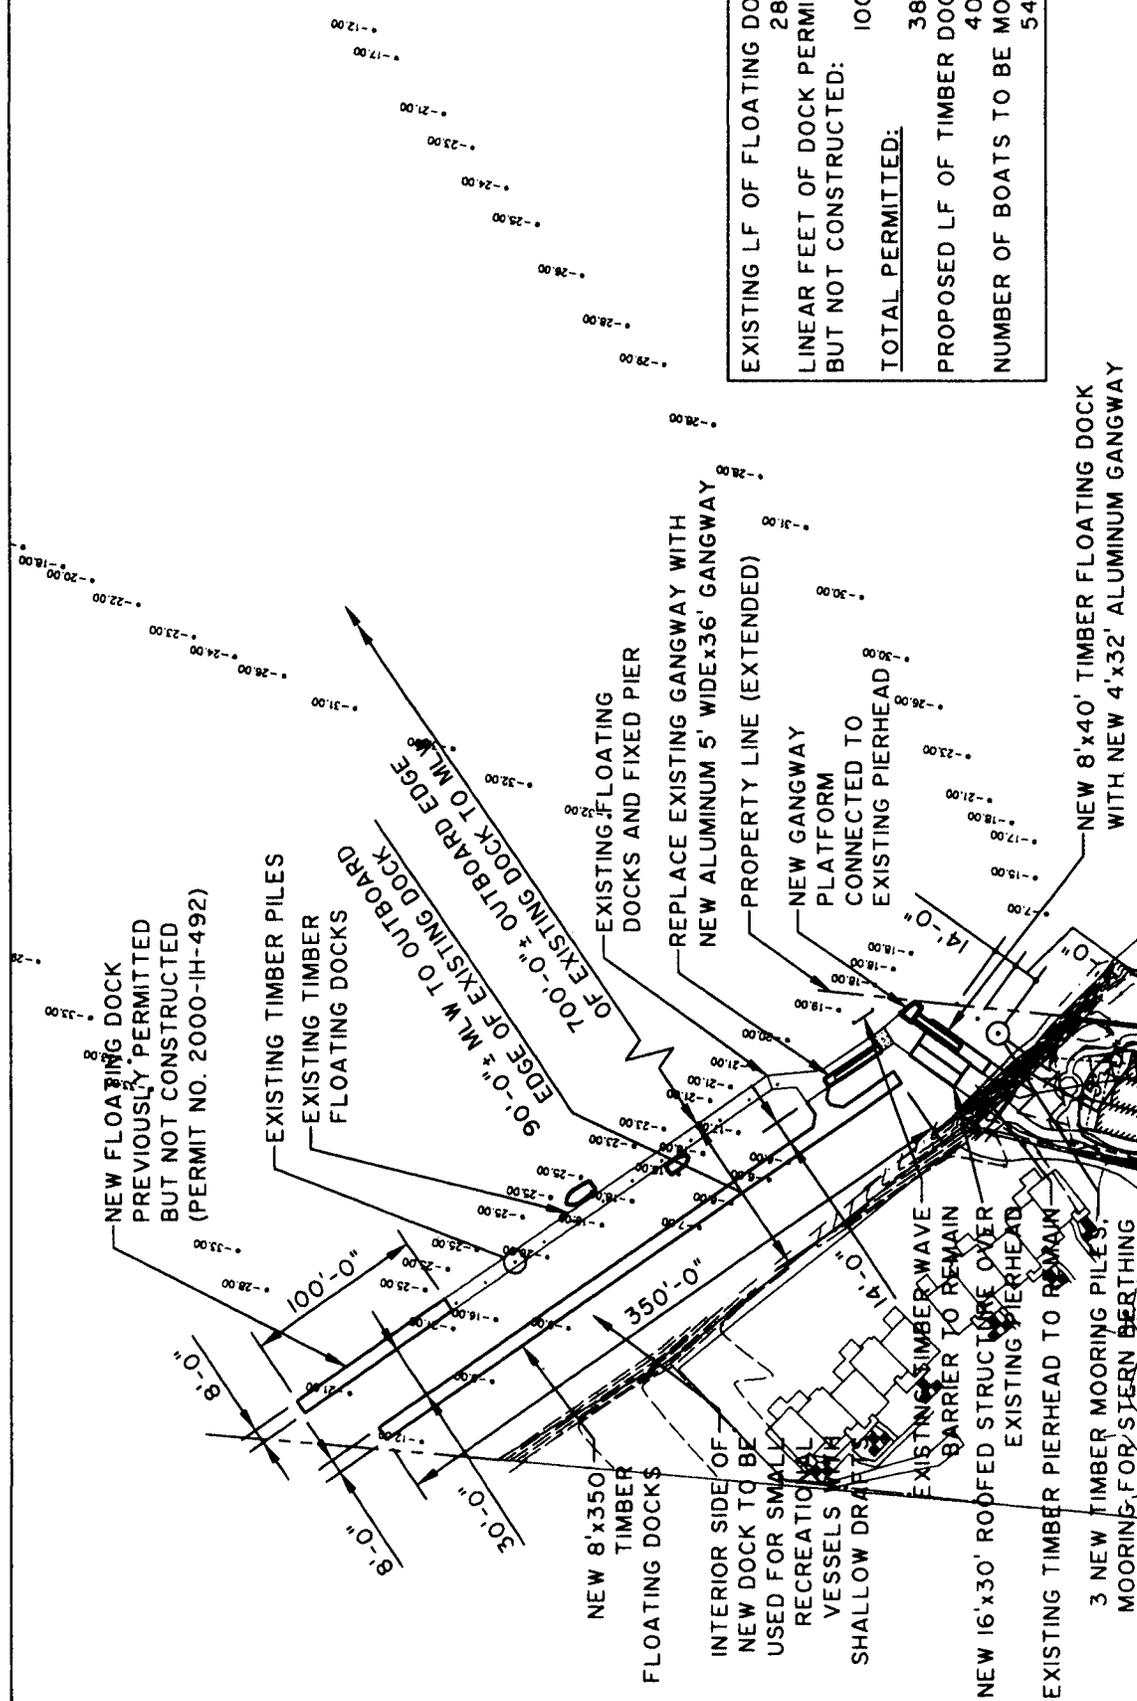

EXISTING LF OF FLOATING DOCK:	284 LF
LINEAR FEET OF DOCK PERMITTED BUT NOT CONSTRUCTED:	100 LF
TOTAL PERMITTED:	384 LF
PROPOSED LF OF TIMBER DOCK:	405 LF
NUMBER OF BOATS TO BE MOORED:	54

BATTERY CREEK MARINA
SITE PLAN

PROPOSED ACTIVITY:
 DOCK EXPANSION
 COUNTY: BEAUFORT, SOUTH CAROLINA
 APPLICANT: LRC/BATTERY CREEK LLC
 DATE: JULY 17, 2007

NEW FLOATING DOCK PREVIOUSLY PERMITTED BUT NOT CONSTRUCTED (PERMIT NO. 2000-IH-492)

EXISTING TIMBER DOCKS

NEW 8'x350' TIMBER DOCKS

REPLACE EXISTING GANGWAY WITH NEW ALUMINUM 5' WIDE x 36' GANGWAY

NEW 8'x40' TIMBER FLOATING DOCK WITH NEW 4'x32' ALUMINUM GANGWAY

NEW 16'x30' ROOFED STRUCTURE OVER EXISTING PIERHEAD

EXISTING TIMBER WAVE BARRIER TO REMAIN

EXISTING TIMBER PIERHEAD TO REMAIN

3 NEW TIMBER MOORING PILES, MOORING FOR STERN BERTHING

INTERIOR SIDE OF NEW DOCK TO BE USED FOR SMALL RECREATIONAL VESSELS WITH SHALLOW DRAFT

700'-0" ± MLW TO OUTBOARD EDGE OF EXISTING DOCK

90'-0" ± MLW TO OUTBOARD EDGE OF EXISTING DOCK

EXISTING TIMBER PILES

PROPERTY LINE (EXTENDED)

NEW GANGWAY PLATFORM CONNECTED TO EXISTING PIERHEAD

EXISTING PIERHEAD

EXISTING TIMBER MOORING PILES

MOORING FOR STERN BERTHING

BATTERY CREEK MARINA

SITE PLAN

DATUM: NGVD 29


SCALE: 1" = 100'

SHEET 3 OF 7

Army Corps of Engineers
 Charleston District / PF Hinchcliff, Biologist

Project Title: Battery Creek Marina Expansion
 Applicant: LRC BATTERY CREEK LLC
 Ref #: SAC 2007-2545-1JO
 Date: 30 NOV 07

Sheet 3 of 7

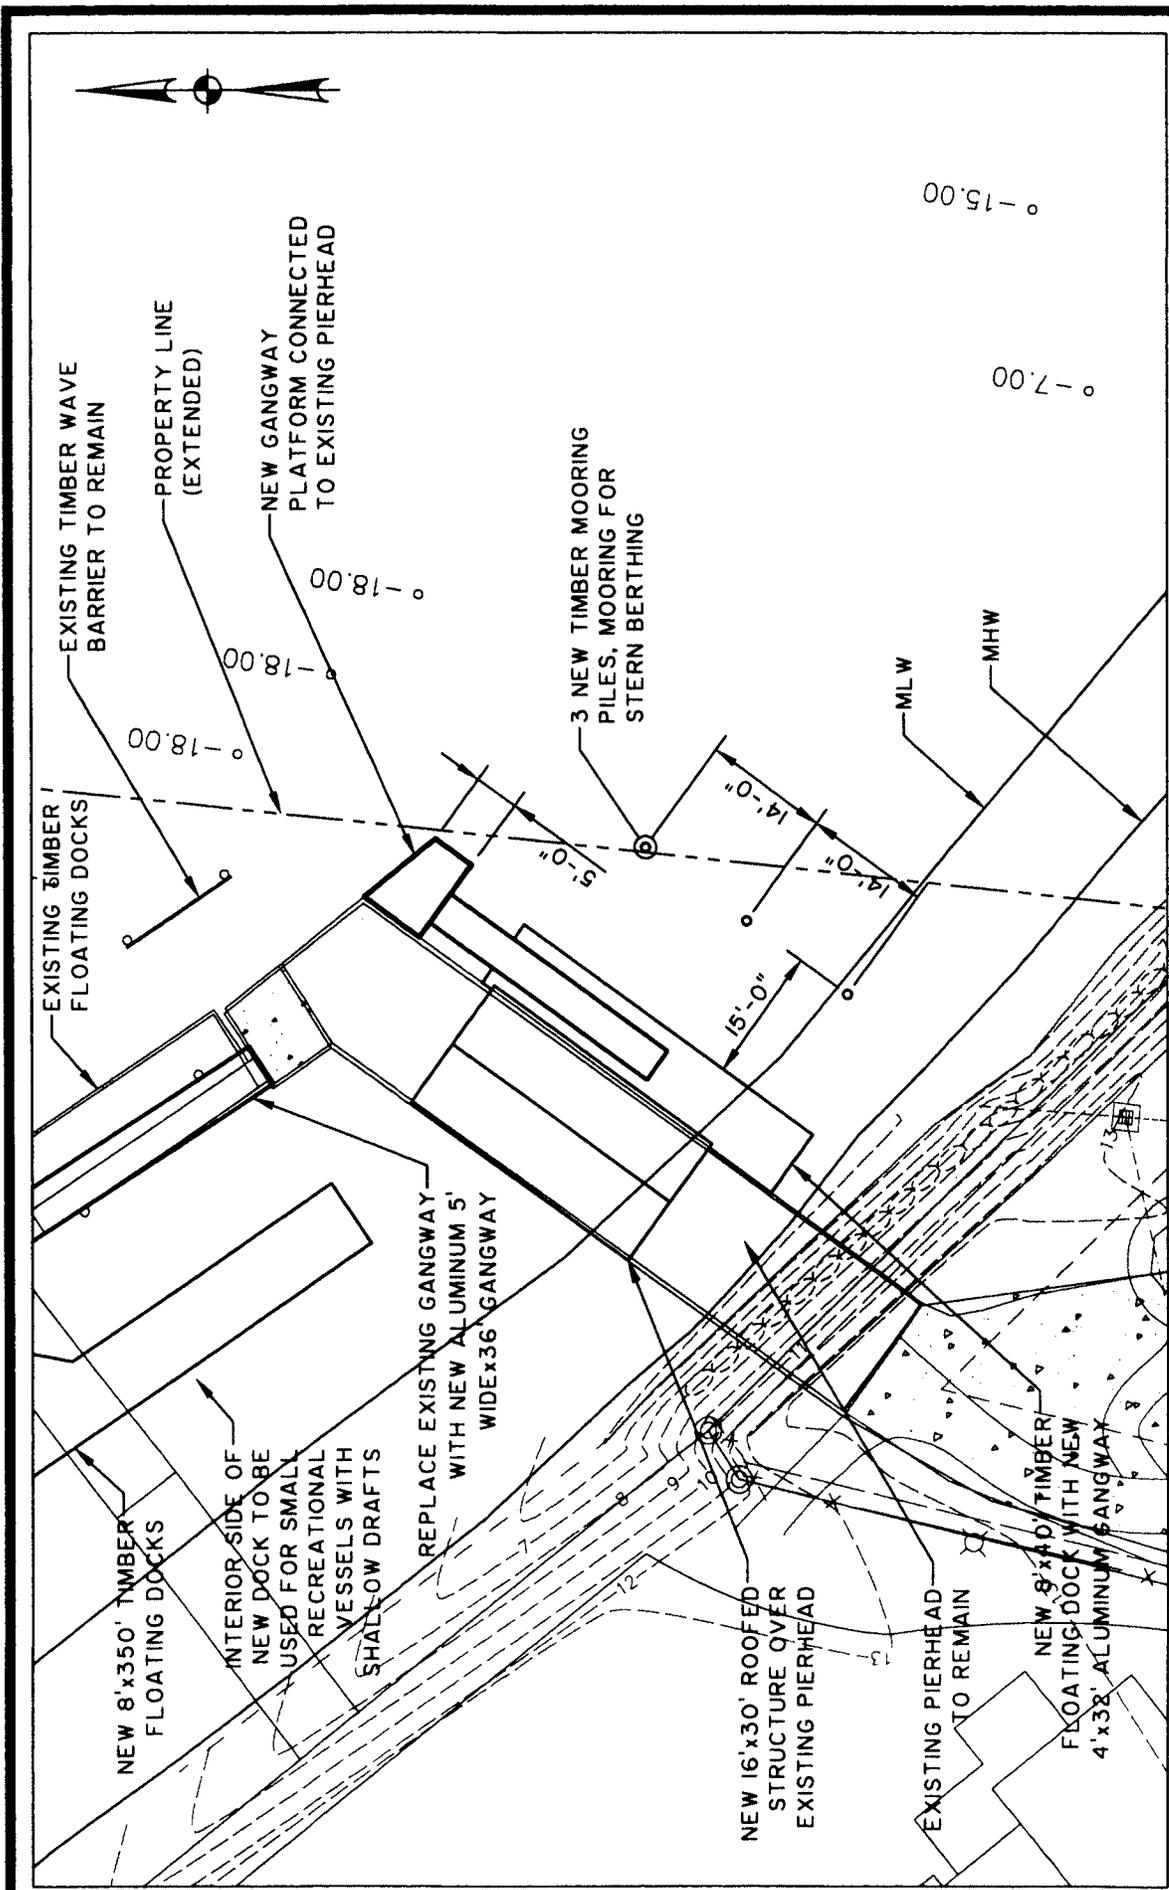

BATTERY CREEK MARINA
ENLARGED SITE PLAN

PROPOSED ACTIVITY:
DOCK EXPANSION
COUNTY: BEAUFORT, SOUTH CAROLINA
APPLICANT: LRC/BATTERY CREEK LLC
DATE: JULY 17, 2007


Army Corps of Engineers
 Charleston District / PE Hindrichs, Biologist

Project Title: Battery Creek Marina Expansion
Applicant: LRC BATTERY CREEK LLC
Ref #: SAC 2007-2546-1JO
Date: 30 NOV 07

DATUM: NGVD 29

SCALE: 1" = 20'
SHEET 4 OF 7

Sheet 4 of 7

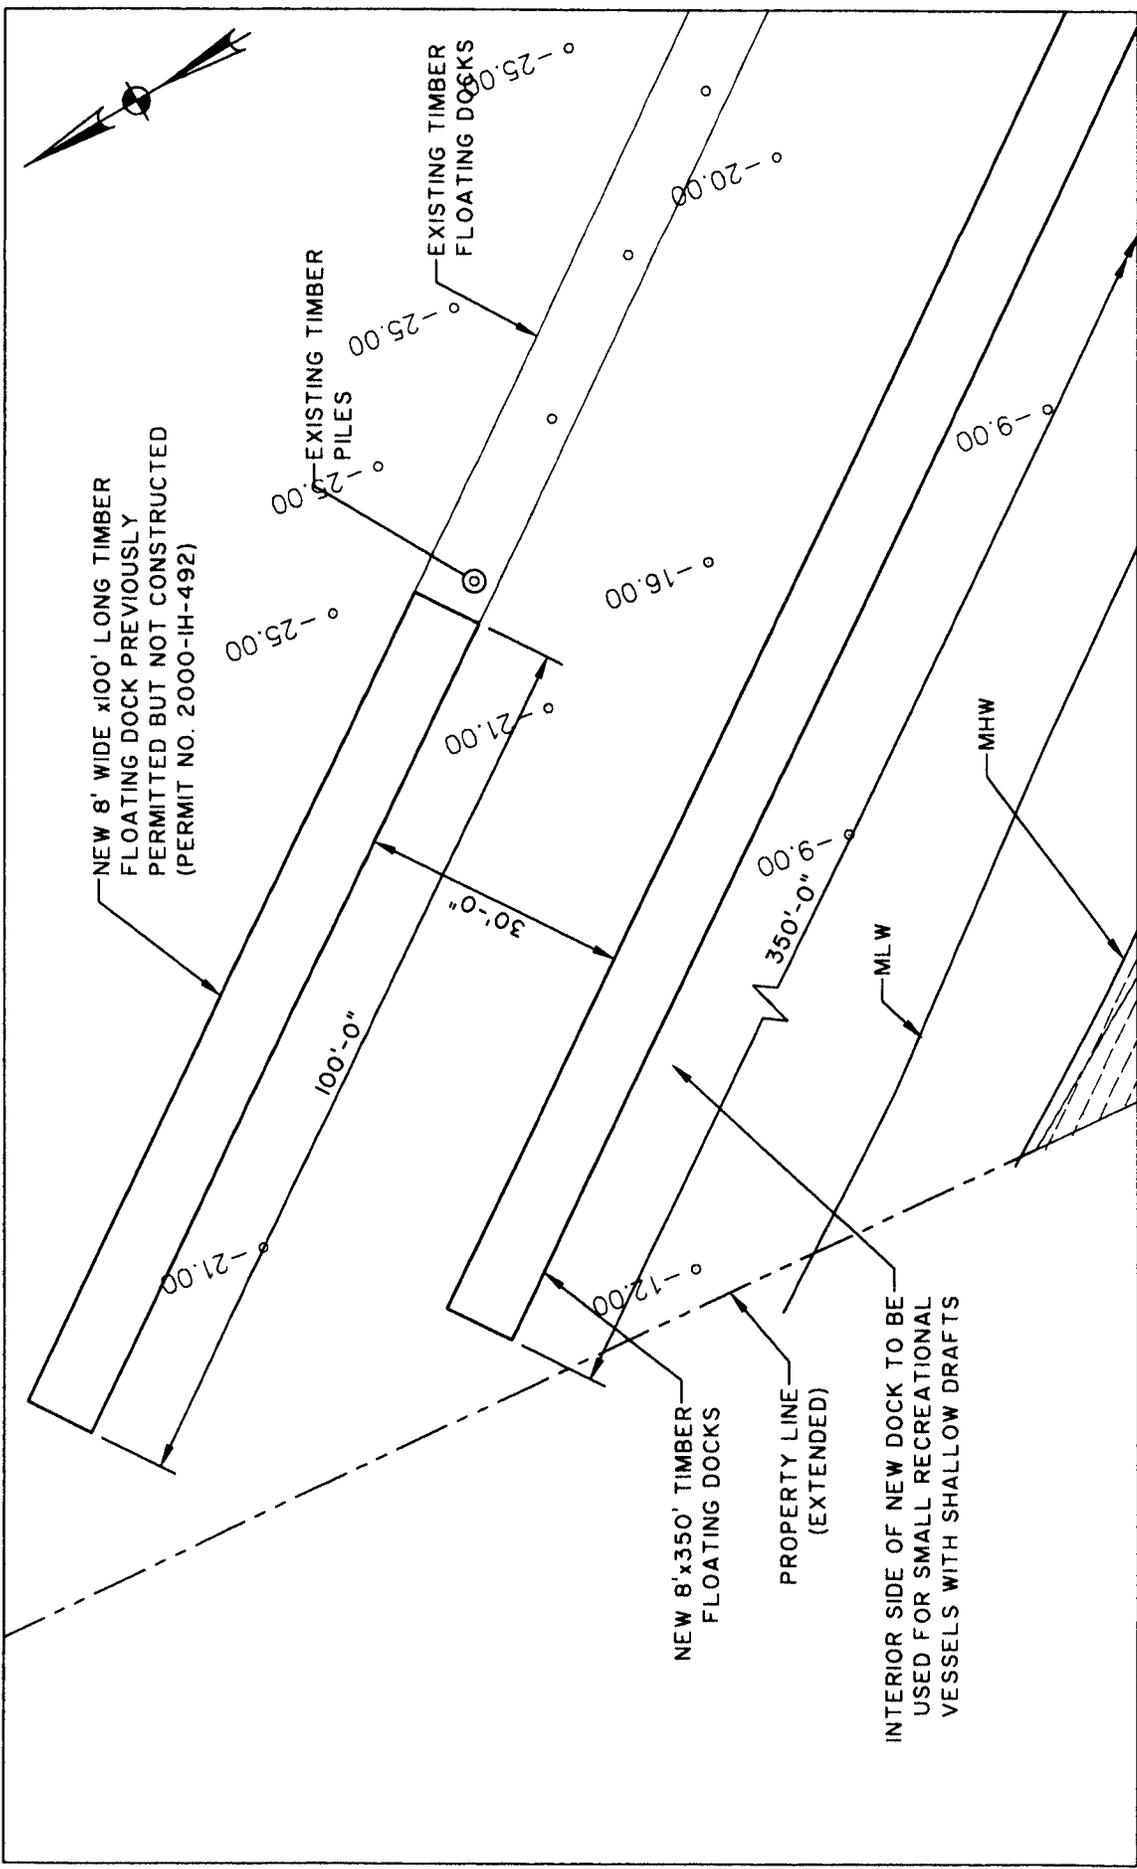

NEW 8' WIDE x 100' LONG TIMBER
FLOATING DOCK PREVIOUSLY
PERMITTED BUT NOT CONSTRUCTED
(PERMIT NO. 2000-IH-492)

EXISTING TIMBER
PILES

EXISTING TIMBER
FLOATING DOCKS

NEW 8' x 350' TIMBER
FLOATING DOCKS

PROPERTY LINE
(EXTENDED)

INTERIOR SIDE OF NEW DOCK TO BE
USED FOR SMALL RECREATIONAL
VESSELS WITH SHALLOW DRAFTS

MHW

MLW

PROPOSED ACTIVITY:
DOCK EXPANSION
COUNTY: BEAUFORT, SOUTH CAROLINA
APPLICANT: LRC/BATTERY CREEK LLC
DATE: JULY 17, 2007


BATTERY CREEK MARINA
ENLARGED SITE PLAN

Army Corps of Engineers
Charleston District / PF Hinchcliff, Biologist
Project Title: Battery Creek Marina Expansion
Applicant: LRC BATTERY CREEK LLC
Ref #: SAC 2007-2545-1JO
Date: 30 NOV 07

SCALE: 1" = 20'
SHEET 5 OF 7

DATUM: NGVD 29

Sheet 5 of 7

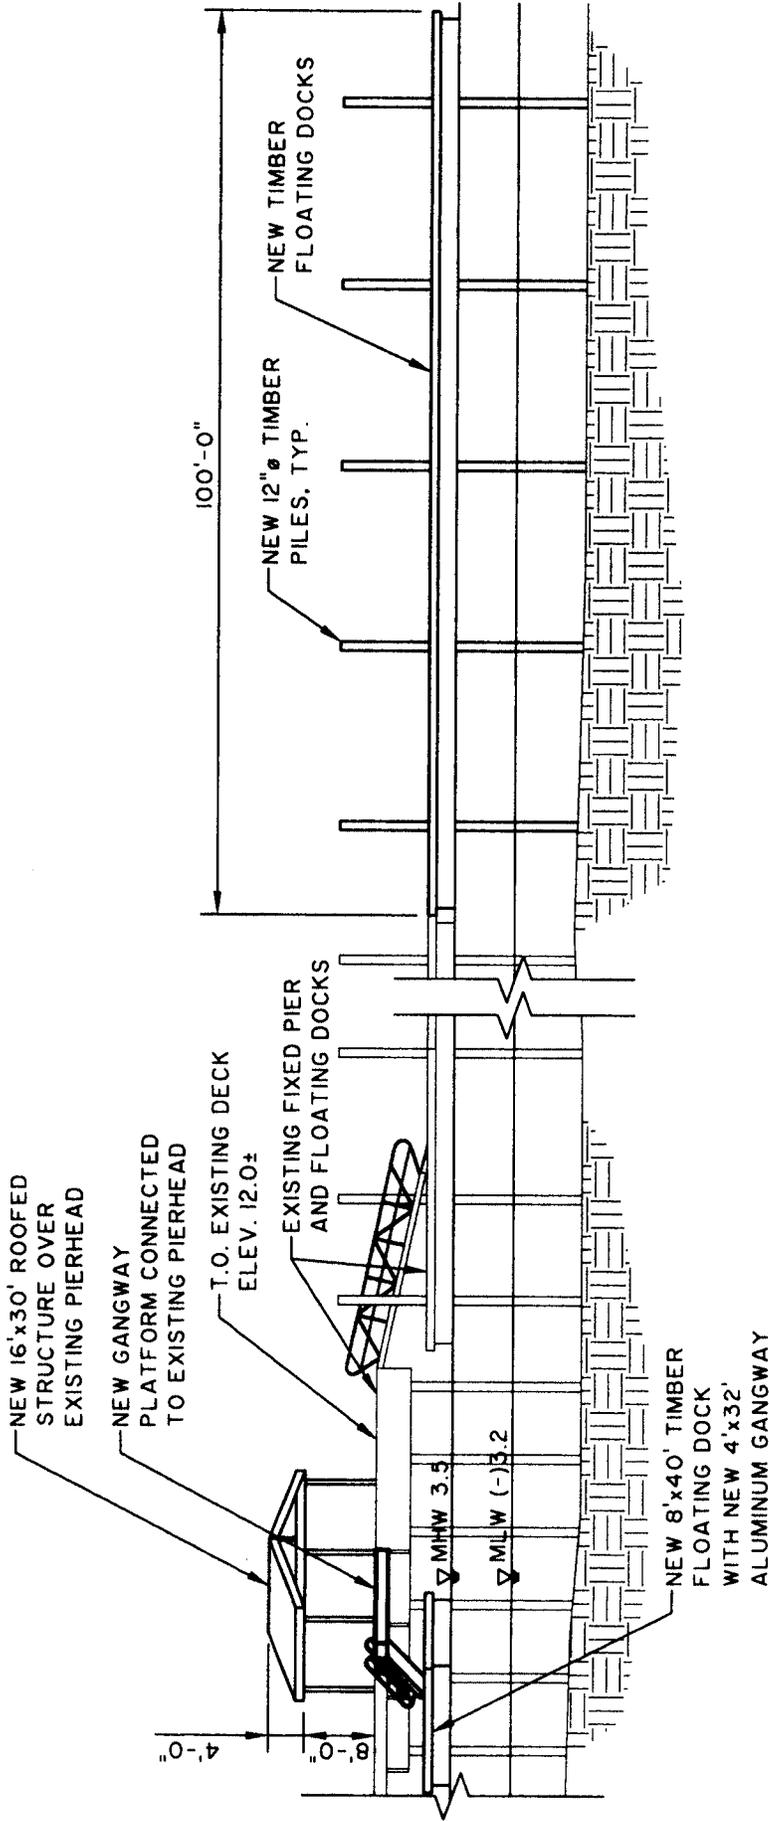

BATTERY CREEK MARINA

MARINA ELEVATION

PROPOSED ACTIVITY:
DOCK EXPANSION
COUNTY: BEAUFORT, SOUTH CAROLINA
APPLICANT: LRC/BATTERY CREEK LLC
DATE: JULY 17, 2007


SCALE: 1" = 20'-0"
SHEET 6 OF 7

DATUM: NGVD 29

Army Corps of Engineers
Charleston District / PF Hinchcliff, Biologist

Project Title: Battery Creek Marina Expansion
Applicant: LRC BATTERY CREEK LLC
Ref #: SAC 2007-2545-1JO
Date: 30 NOV 07

Sheet 6 of 7

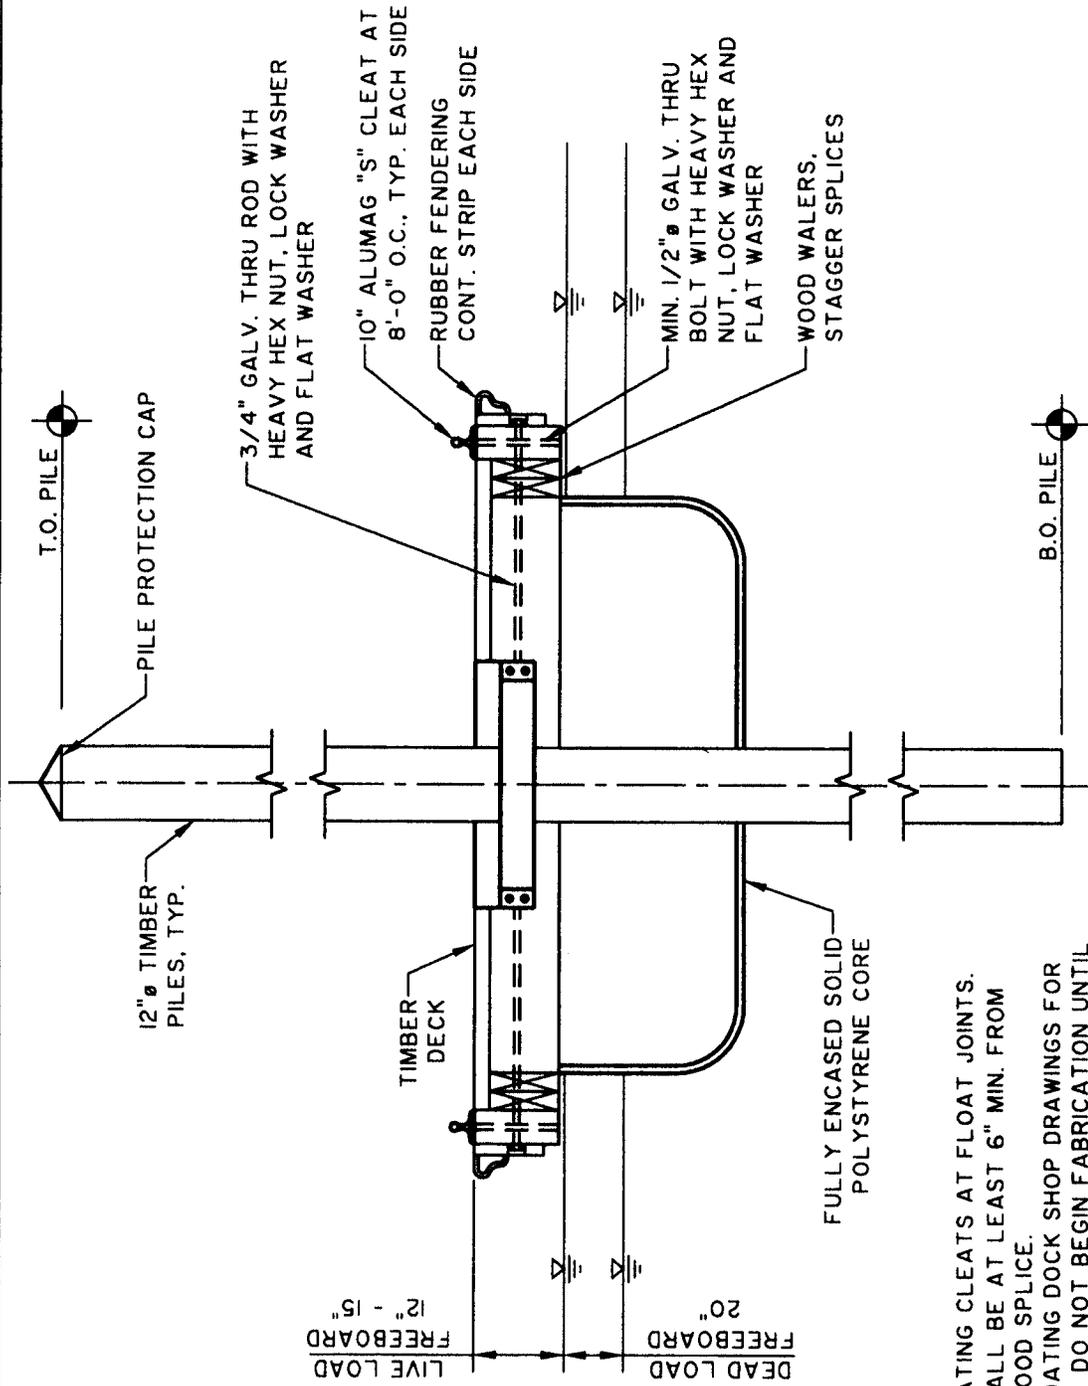

NOTES:

1. AVOID LOCATING CLEATS AT FLOAT JOINTS.
2. CLEATS SHALL BE AT LEAST 6" MIN. FROM NEAREST WOOD SPLICE.
3. SUBMIT FLOATING DOCK SHOP DRAWINGS FOR APPROVAL. DO NOT BEGIN FABRICATION UNTIL SHOP DRAWINGS HAVE BEEN APPROVED.

BATTERY CREEK MARINA

FLOATING DOCK SECTION

PROPOSED ACTIVITY:
DOCK EXPANSION
COUNTY: BEAUFORT, SOUTH CAROLINA
APPLICANT: LRC/BATTERY CREEK LLC
DATE: JULY 17, 2007

SCALE: 1/2" = 1'-0"
SHEET 7 OF 7

Army Corps of Engineers
Charleston District / PF Hinchliff, Biologist

Project Title: Battery Creek Marina Expansion
Applicant: LRC BATTERY CREEK LLC
Ref #: SAC 2007-2545-1JQ
Date: 30 NOV 07