

JOINT
PUBLIC NOTICE

CHARLESTON DISTRICT, CORPS OF ENGINEERS
69A Hagood Avenue
Charleston, South Carolina 29403-5107

and

THE S.C. DEPARTMENT OF HEALTH AND ENVIRONMENTAL CONTROL
Office of Environmental Quality Control
Water Quality Certification and Wetlands Programs Section
2600 Bull Street
Columbia, South Carolina 29201

REGULATORY DIVISION

23 April 2004

Refer to: P/N #2004-1E-127-C (Lot B-2)

Pursuant to Section 10 of the Rivers and Harbors Act of 1899 (33 U.S.C. 403), the South Carolina Coastal Zone Management Act (48-39-10 et seq.) and the S.C. Construction in Navigable Waters Permit Program (R. 19-450, et seq., 1976 S.C. Code of Laws, as amended), an application has been submitted to the Department of the Army and the S.C. Department of Health and Environmental Control by

BUTLER DARGAN
62 ANCIENT MARINER LANE
PAWLEYS ISLAND, SOUTH CAROLINA 29585

for a permit to construct a pier, floating dock, and boat lift in the

BLACK RIVER

at Lot B-2, Freeman Drive, City of Georgetown, Georgetown County, South Carolina.
(Latitude – 33.47467, Longitude – 79.28160)

In order to give all interested parties an opportunity to express their views

NOTICE

is hereby given that written statements regarding the proposed work will be received by both of the above mentioned offices until

12 O'CLOCK NOON, MONDAY, 10 MAY 2004

from those interested in the activity and whose interests may be affected by the proposed work.

The proposed work consists of constructing a timber pier with a 15' x 16' covered fixed pierhead attached to highland by a 4' x 254' walkway. In addition, the applicant also proposes to install a 15 x 16' floating dock in front of the fixed pierhead and attached to the fixed pierhead by a 4' x 12' ramp. A 10' x 12' boat lift is to be installed on the downstream side of the floating dock. The purpose of this work is for the private recreational use of the future lot owner.

NOTE: Plans depicting the work described in this notice are available and will be provided, upon receipt of a written request, to anyone that is interested in obtaining a copy of the plans for the specific project. The request must identify the project of interest by public notice number and a self-addressed stamped envelope must also be provided for mailing the drawings to you. Your request for drawings should be addressed to the

REGULATORY DIVISION

Refer to: P/N #2004-1E-127-C (Lot B-2)
Butler Dargan

23 April 2004

**U.S. Army Corps of Engineers
ATTN: REGULATORY DIVISION
69A Hagood Avenue
Charleston, South Carolina 29403-5107**

The work shown on this application must be certified as consistent with applicable provisions of the Coastal Zone Management Program (15 CFR 930). The District Engineer will not process this application to a conclusion until such certification is received. This activity may also require evaluation for compliance with the S.C. Construction in Navigable Waters Permit Program. State review, permitting and certification is conducted by the S.C. Department of Health and Environmental Control. The applicant is hereby advised that supplemental information may be required by the State to facilitate the review. Persons wishing to comment or object to State certification or the navigable waters permit must submit all comments in writing to the S.C. Department of Health and Environmental Control at the above address within thirty (30) days of the date of this notice.

This notice initiates the Essential Fish Habitat (EFH) consultation requirements of the Magnuson-Stevens Fishery Conservation and Management Act. Implementation of the proposed project would impact estuarine substrates and emergent wetlands utilized by various life stages of species comprising the red drum, shrimp, and snapper-grouper management complexes. Our initial determination is that the proposed action would not have a substantial individual or cumulative adverse impact on EFH or fisheries managed by the South Atlantic Fishery Management Council and the National Marine Fisheries Service (NMFS). Our final determination relative to project impacts and the need for mitigation measures is subject to review by and coordination with the NMFS.

The District Engineer has consulted the most recently available information and has determined that the project will have no effect on any Federally endangered, threatened, or proposed species and will not result in the destruction or adverse modification of designated or proposed critical habitat. This public notice serves as a request to the U.S. Fish and Wildlife Service and the National Marine Fisheries Service for any additional information they may have on whether any listed or proposed endangered or threatened species or designated or proposed critical habitat may be present in the area which would be affected by the activity, pursuant to Section 7(c) of the Endangered Species Act of 1973 (as amended).

The District Engineer has consulted the latest published version of the National Register of Historic Places for the presence or absence of registered properties, or properties listed as being eligible for inclusion therein, and this worksite is not included as a registered property or property listed as being eligible for inclusion in the Register. Consultation of the National Register constitutes the extent of cultural resource investigations by the District Engineer, and he is otherwise unaware of the presence of such resources. Presently unknown archaeological, scientific, prehistorical, or historical data may be lost or destroyed by the work to be accomplished under the requested permit.

Any person may request, in writing, within the comment period specified in this notice, that a public hearing be held to consider this application. Requests for a public hearing shall state, with particularity, the reasons for holding a public hearing.

The decision whether to issue a permit will be based on an evaluation of the probable impact including cumulative impacts of the activity on the public interest. That decision will reflect the national concern for both protection and utilization of important resources. The benefit which reasonably may be expected to accrue from the project must be balanced against its reasonably foreseeable detriments. All factors which may be relevant to the project will be considered including the cumulative effects thereof; among those are conservation, economics, aesthetics, general environmental concerns, wetlands, historic properties, fish and wildlife values, flood hazards, flood plain values, land use, navigation, shoreline erosion and accretion, recreation, water supply and


Refer to: P/N #2004-1E-127-C (Lot B-2)

Butler Dargan


conservation, water quality, energy needs, safety, food and fiber production and, in general, the needs and welfare of the people. A permit will be granted unless the District Engineer determines that it would be contrary to the public interest. In cases of conflicting property rights, the Corps of Engineers cannot undertake to adjudicate rival claims.

The Corps of Engineers is soliciting comments from the public; Federal, state, and local agencies and officials; Indian Tribes; and other interested parties in order to consider and evaluate the impacts of this activity. Any comments received will be considered by the Corps of Engineers to determine whether to issue, modify, condition or deny a permit for this project. To make this decision, comments are used to assess impacts on endangered species, historic properties, water quality, general environmental effects, and the other public interest factors listed above. Comments are used in the preparation of an Environmental Assessment and/or an Environmental Impact Statement pursuant to the National Environmental Policy Act. Comments are also used to determine the need for a public hearing and to determine the overall public interest of the activity.

If there are any questions concerning this public notice, please contact me at 843-329-8044 or toll free at 1-866-329-8187.

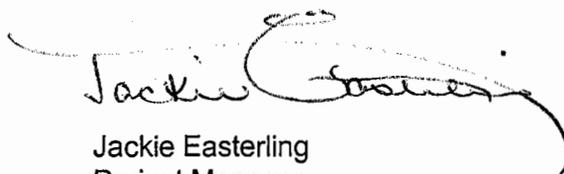
A handwritten signature in black ink that reads "Jackie Easterling". The signature is written in a cursive style with a long, sweeping underline that extends to the right.

Jackie Easterling
Project Manager
Regulatory Division
U.S. Army Corps of Engineers

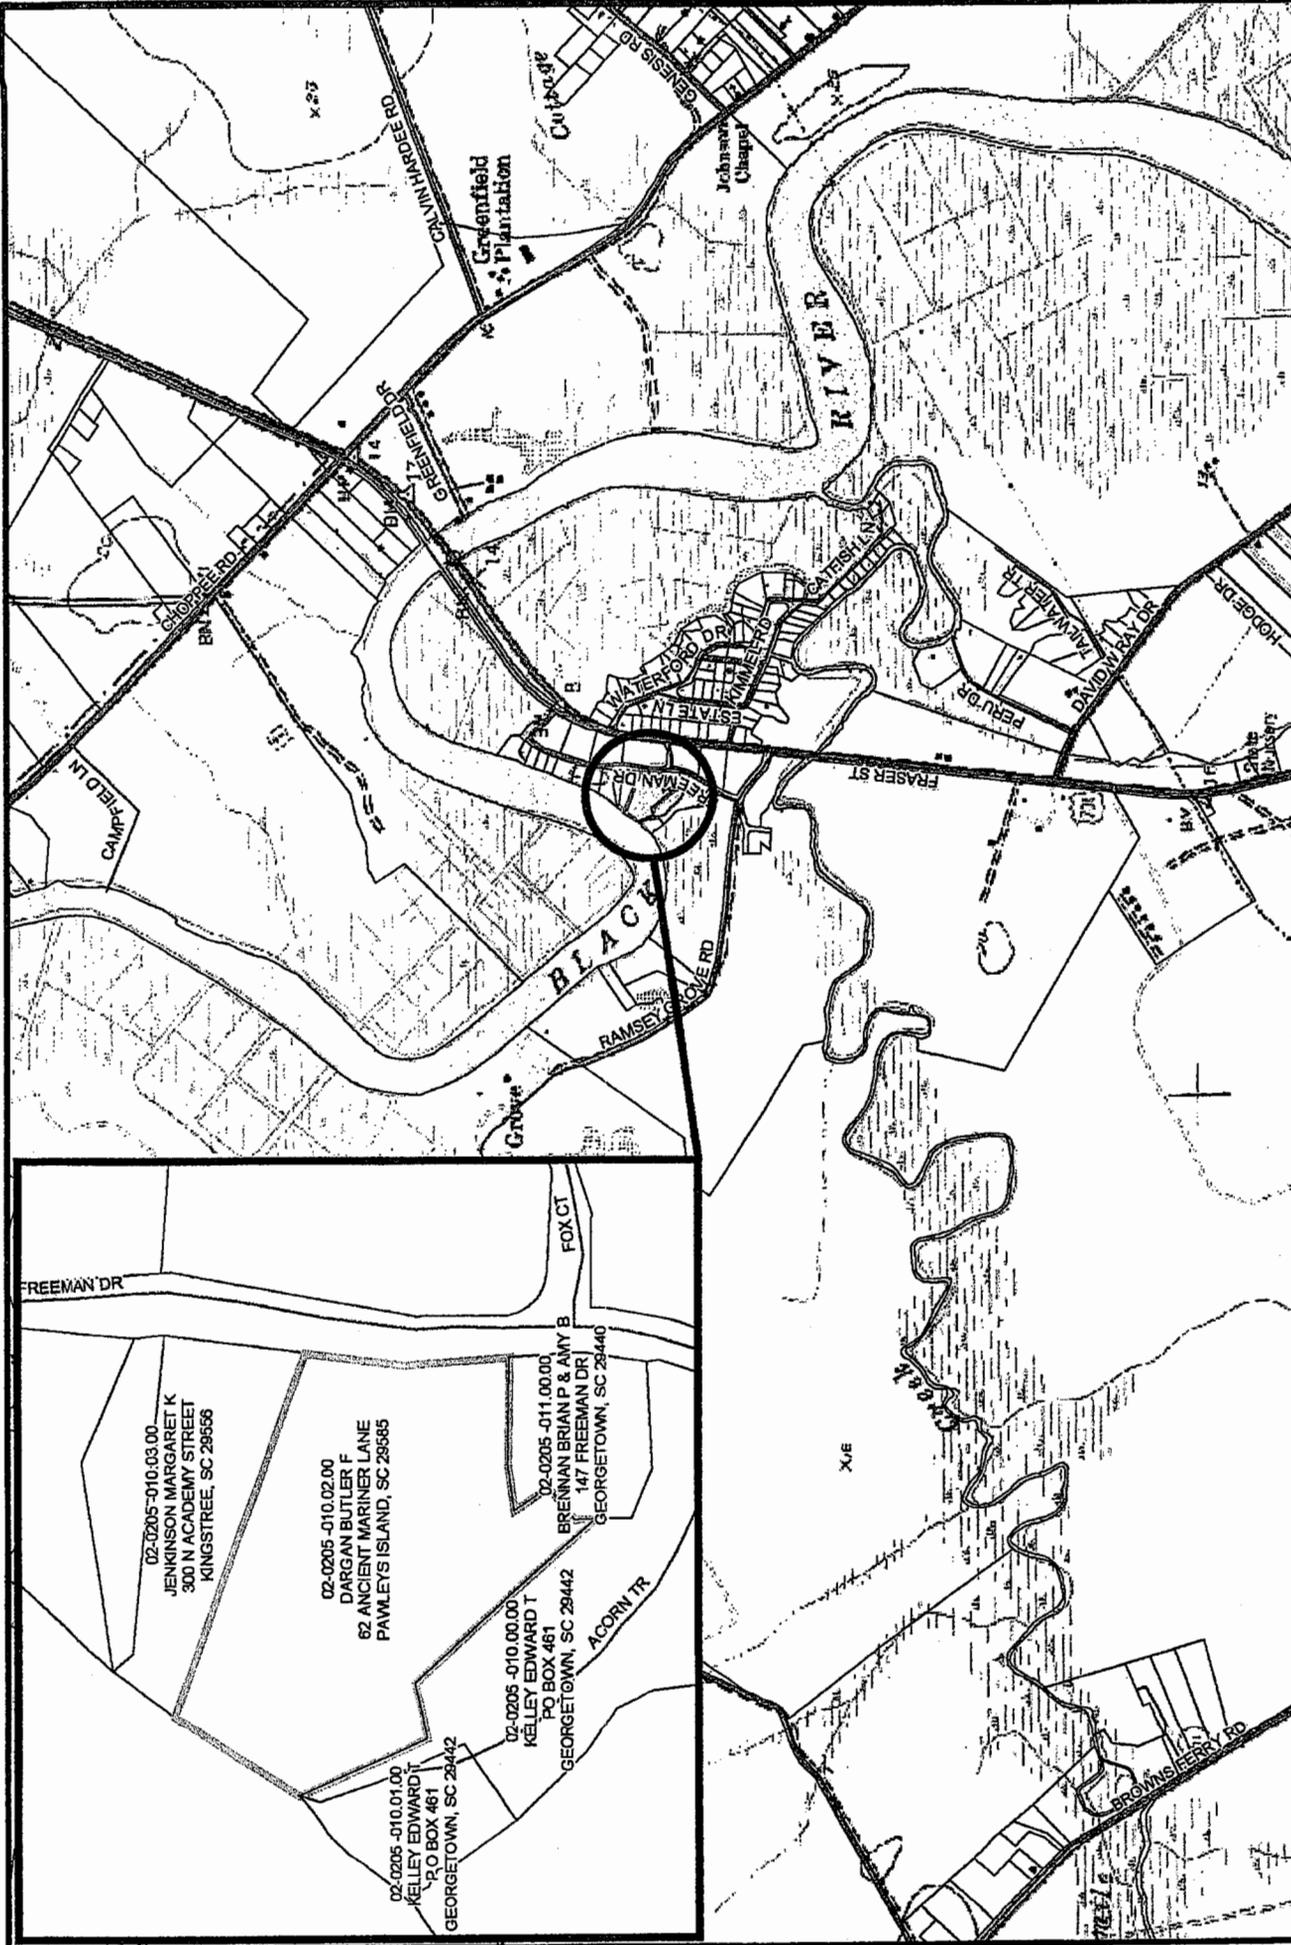

SITE / VICINITY MAP	
Date: 3/5/04	Scale 1" = 2000'
Application# 3004-1E-197	
Sheet 1 of 4	

Legend	— 2000 Centerline Data
	□ Parcel Data
	■ Site

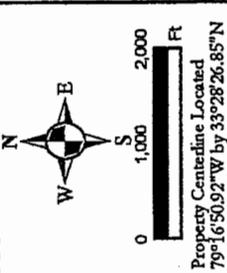


Applicant: BUTLER DARGAN

Project Title: DARGAN TRACT

Project Location: HWY 701 & BLACK RIVER
 GEORGETOWN COUNTY, SC
 GEORGETOWN NORTH QUAD

02-0205-010.03.00 JENKINSON MARGARET K 300 N ACADEMY STREET KINGSTREE, SC 29556	02-0205-010.02.00 DARGAN BUTLER F 62 ANCIENT MARINER LANE PAWLEY'S ISLAND, SC 29585	02-0205-011.00.00 BRENNAN BRIAN P & AMY B 147 FREEMAN DR GEORGETOWN, SC 29440
02-0205-010.01.00 KELLEY EDWARD T P.O. BOX 461 GEORGETOWN, SC 29442	02-0205-010.00.00 KELLEY EDWARD T P.O. BOX 461 GEORGETOWN, SC 29442	

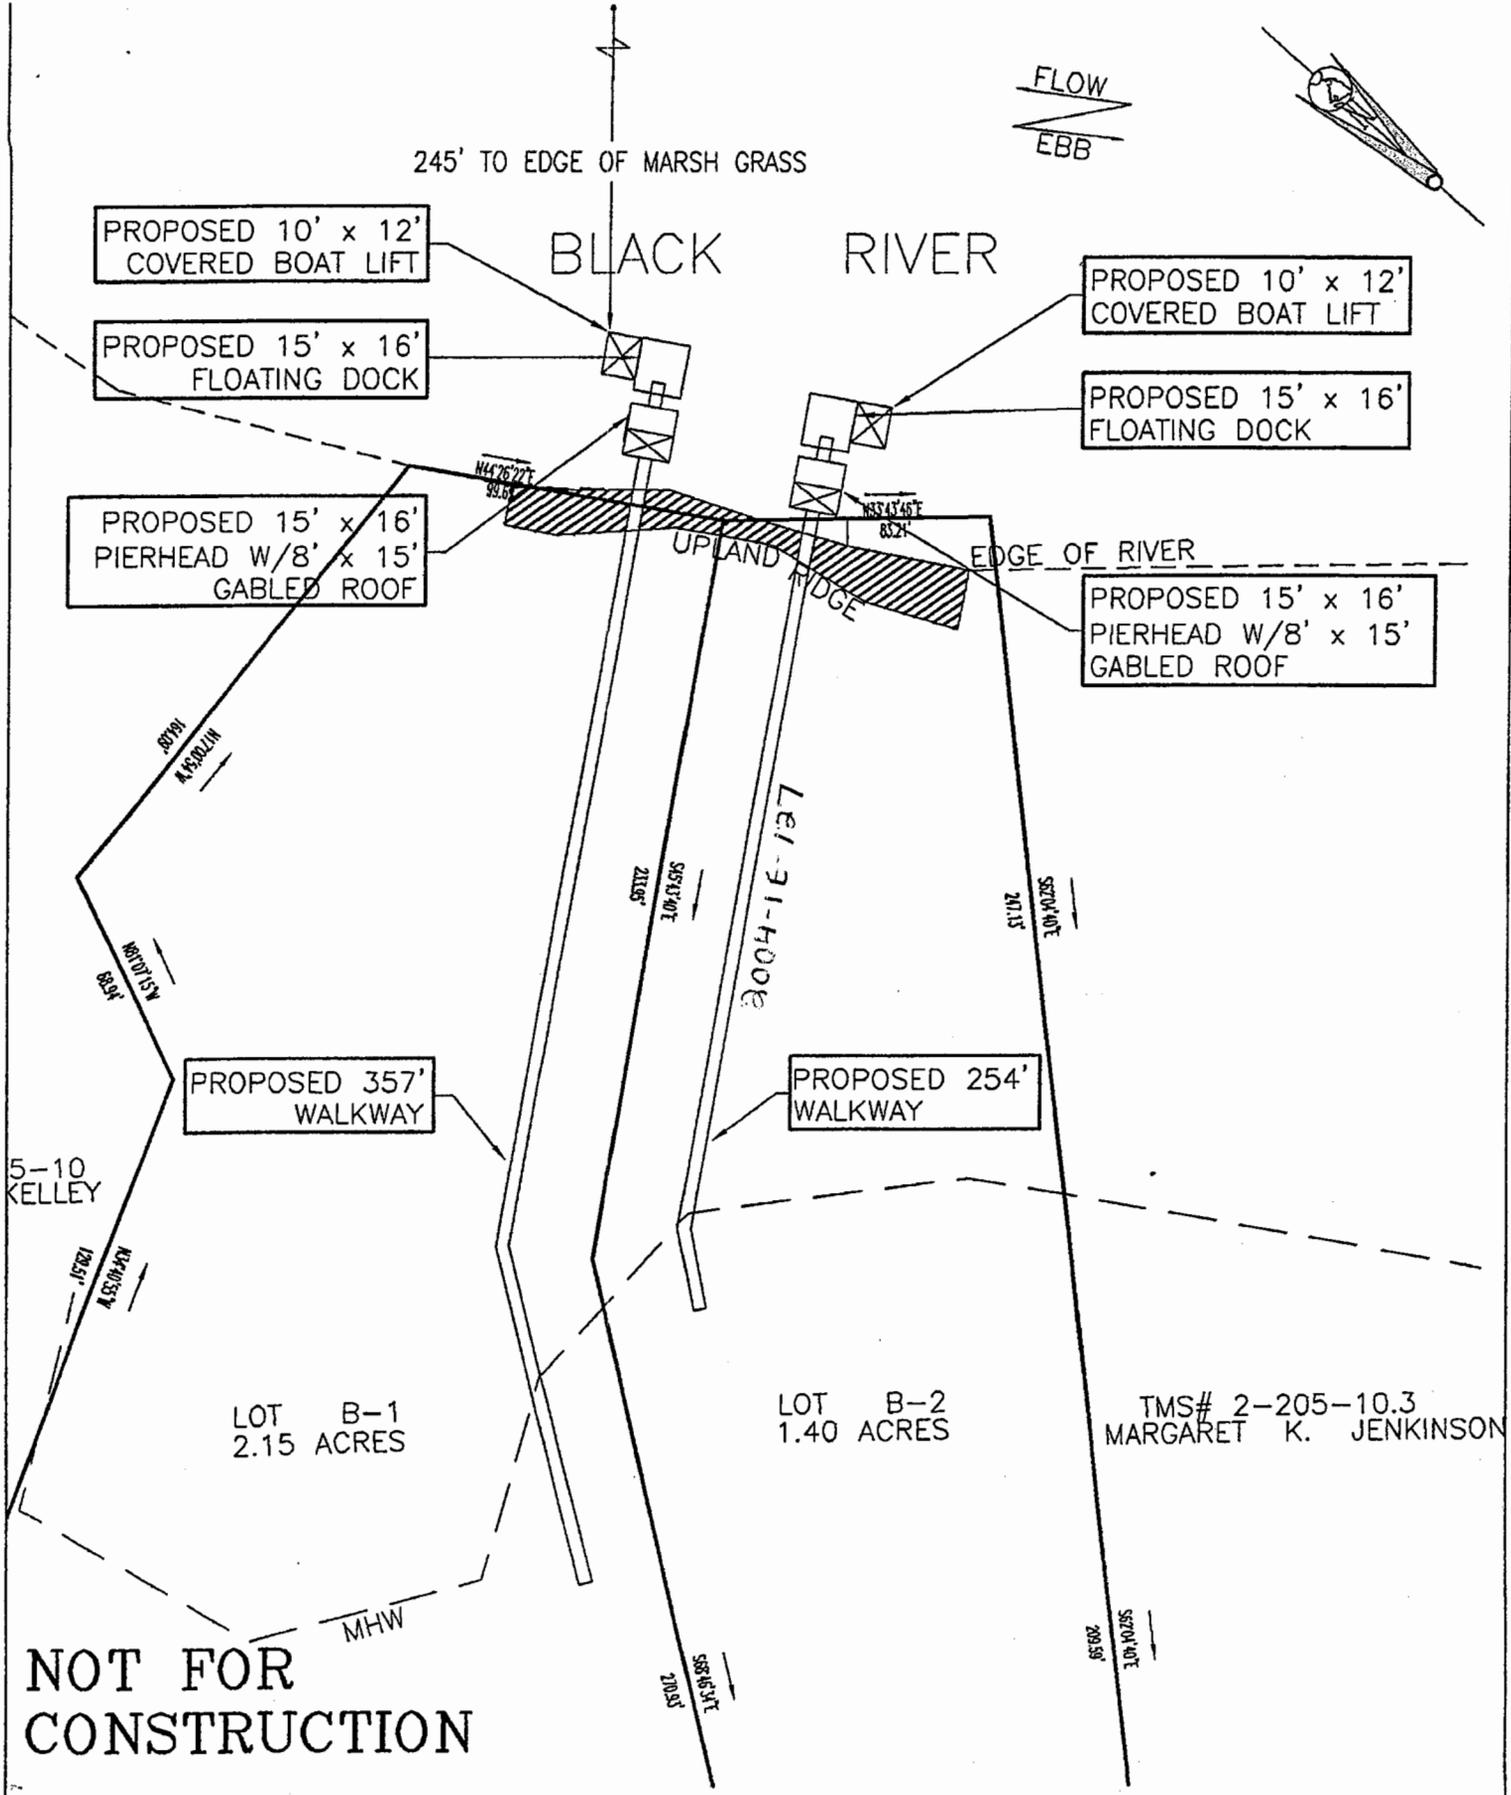


NOT FOR CONSTRUCTION

Applicant: BUTLER DARGAN	Revisions		PROPOSED PLAN VIEW	
	Date	Initials		
Project Title: DARGAN PROPERTY			Date: 3/17/04	Scale: 1" = 60'
Project Location: GEORGETOWN, SC			Application # 3004-1E-137	Sheet 2 of 4

8' x 15' GABLED ROOF
 15' x 16' FIXED PIERHEAD
 4' WIDE WALKWAY

4' x 12' RAMP
 10' x 12' COVERED BOAT LIFT
 15' x 16' FLOATING DOCK

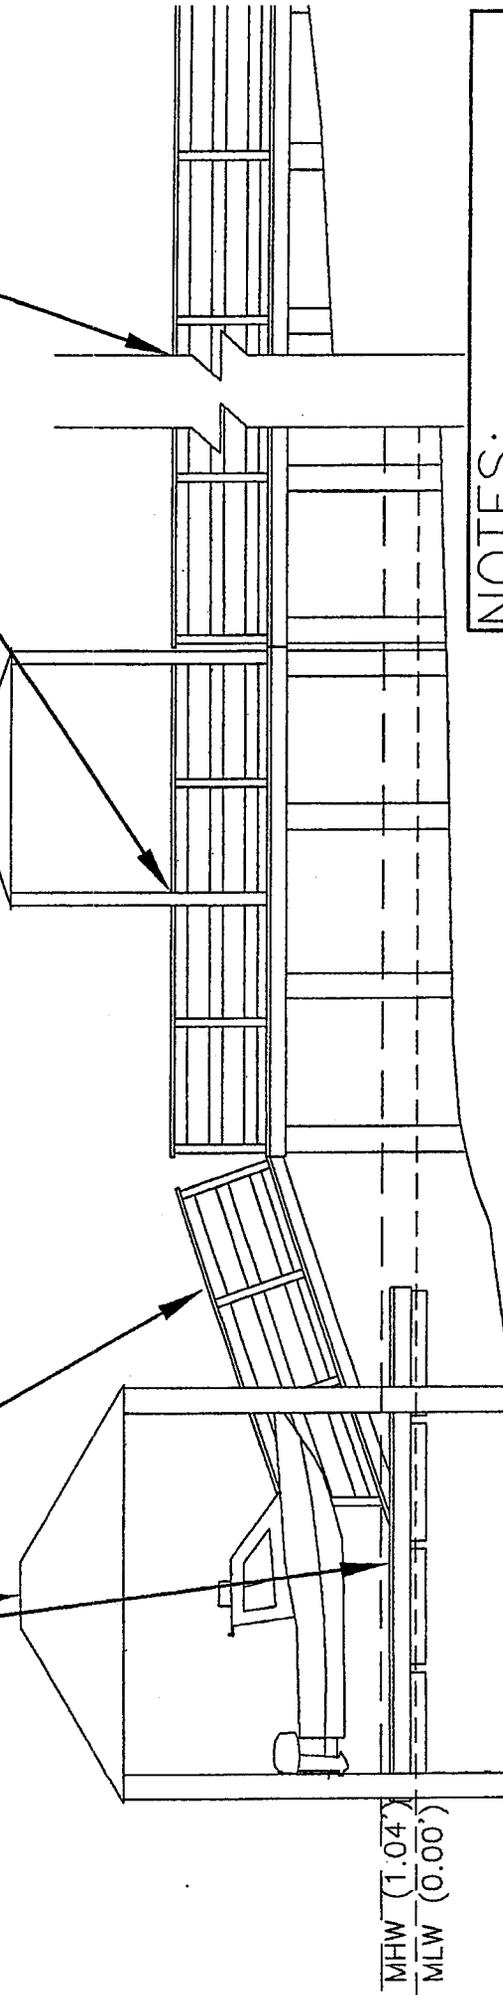


NOTES:
 PIERHEAD WILL BE AT LEAST 3' ABOVE MHW.
 FLOAT WILL NOT REST UPON BOTTOM AT MLW.
 ROOFING WILL NOT EXCEED 12' AS MEASURED FROM DECKING

MHW (1.04')
 MLW (0.00')

BOTTOM (VARIES)

NOT FOR CONSTRUCTION

Applicant: BUTLER DARGAN	Revisions		Sheet Title: TYPICAL SIDE ELEVATION
	Date	Initials	Date: 4/1/04
Project Title: DARGAN DOCK APPLICATION			Scale: 1" = 6'
Project Location: GEORGETOWN, SC			Application # 2004-1E-127
			Sheet 3 of 4

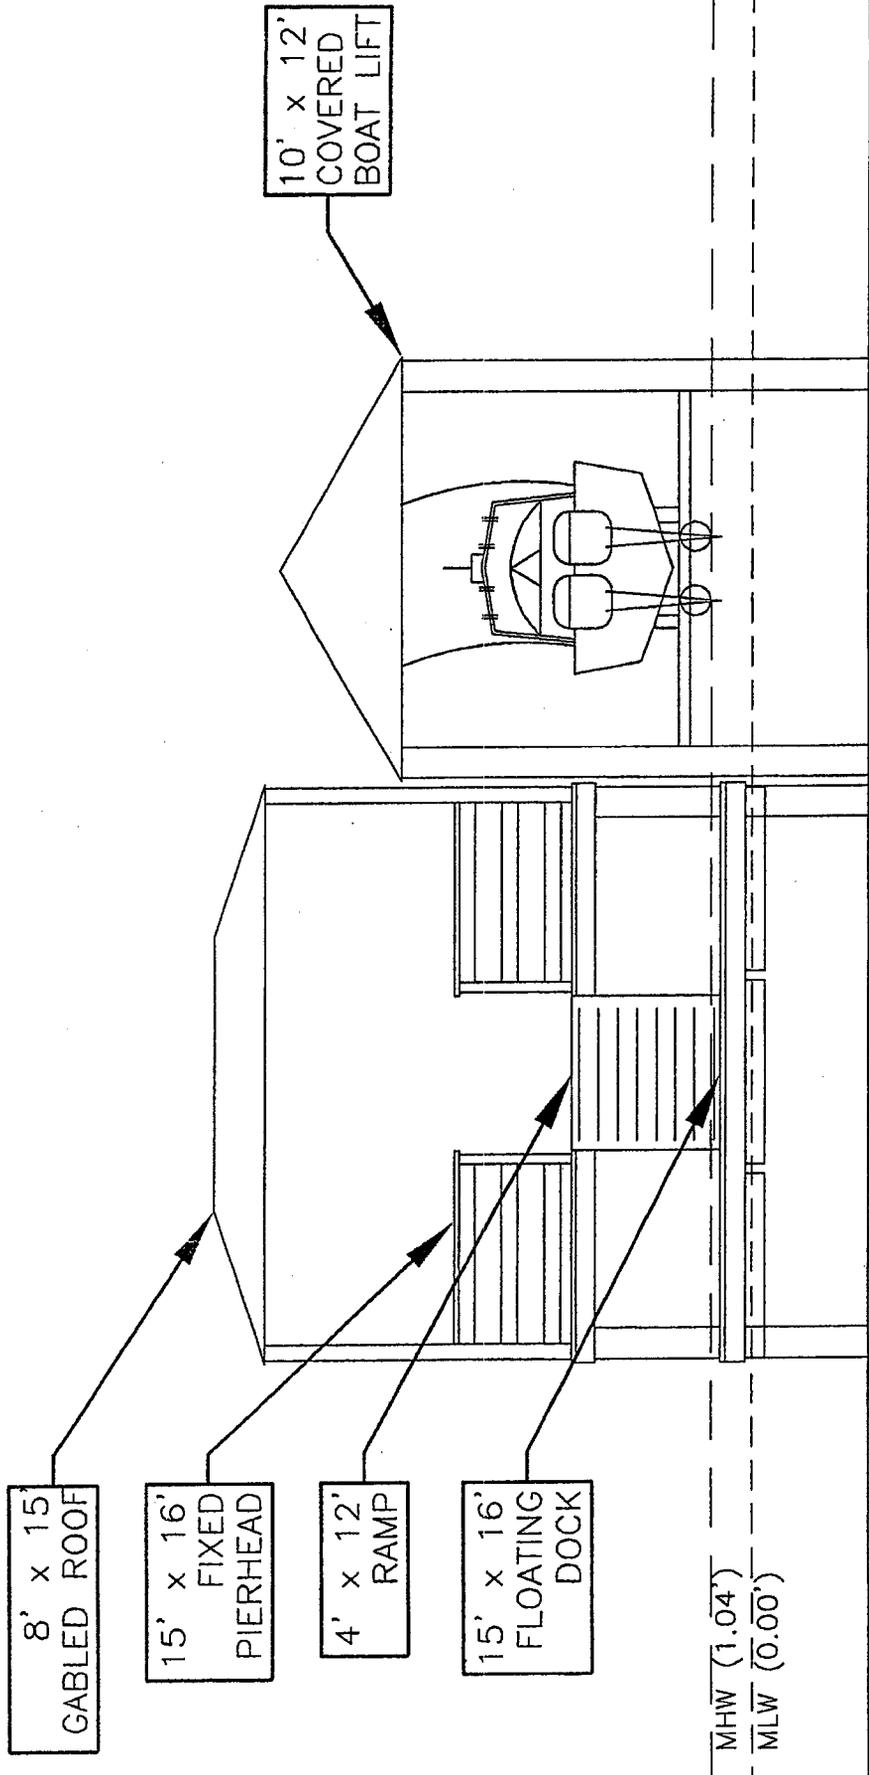

NOTES:

PIERHEAD WILL BE AT LEAST 3' ABOVE MHW.
 FLOAT WILL NOT REST UPON BOTTOM AT MLW.
 ROOFING WILL NOT EXCEED 12' AS MEASURED FROM DECKING

NOT FOR CONSTRUCTION

Applicant: BUTLER DARGAN	Revisions		Sheet Title: TYPICAL FRONT ELEVATION
	Date	Initials	
Project Title: DARGAN DOCK APPLICATION			Date: 4/1/04
			Scale: 1" = 5'
Project Location: GEORGETOWN, SC			Application # 3004-16-127