

JOINT
PUBLIC NOTICE

CHARLESTON DISTRICT, CORPS OF ENGINEERS
69A Hagood Avenue
Charleston, South Carolina 29403-5107
and

THE S.C. DEPARTMENT OF HEALTH AND ENVIRONMENTAL CONTROL
Office of Ocean and Coastal Resource Management
1362 McMillan Avenue, Suite 400
Charleston, South Carolina 29405

REGULATORY DIVISION

Refer to: P/N # 2004-1M-179-P

23 JULY 2004

Pursuant to Section 10 of the Rivers and Harbors Act of 1899 (33 U.S.C. 403), and the South Carolina Coastal Zone Management Act (48-39-10 et. seq.) an application has been submitted to the Department of the Army and the South Carolina Department of Health and Environmental Control by

DAVID R. CLARK
c/o **RONALD C. ALTMAN**
P.O. BOX 3029
PAWLEYS ISLAND, SOUTH CAROLINA 29585

for a permit to modify an existing dock structure and an after-the-fact approval for the existing dock structure in

WINYAH BAY

at 2423 South Bay Street, Georgetown, Georgetown County, South Carolina.
(Latitude- 33.33703, Longitude-79.28856)

In order to give all interested parties an opportunity to express their views

NOTICE

is hereby given that written statements regarding the proposed and existing work will be received by both of the above mentioned offices until

12 O'CLOCK NOON, MONDAY, AUGUST 9, 2004

from those interested in the activity and whose interests may be affected by the proposed and existing work.

The proposed work consists of constructing a 6' x 30' floating dock to be attached to the east side of the existing floating dock. In addition, the applicant proposes to install a 10' x 30' boatlift on each side of the proposed floating dock. The existing work consists of a covered 15' x 20' fixed pier attached to highland by a 4' x 295' walkway. In addition, a 9' x 19.5' floating dock is attached to the fixed pierhead by a 3' x 16.5' ramp. The purpose of the work is for the private recreational use of the applicant.

NOTE: Plans depicting the work described in this notice are available and will be provided, upon receipt of a written request, to anyone that is interested in obtaining a copy of the plans for the specific project. The request must identify the project of interest by public notice number and a self-addressed stamped envelope must also be provided for mailing the drawings to you. Your request for drawings should be addressed to the

23 JULY 2004

**U.S. Army Corps of Engineers
ATTN: REGULATORY DIVISION
69A Hagood Avenue
Charleston, South Carolina 29403-5107**

The work shown on this application must also be certified as consistent with applicable provisions of the Coastal Zone Management Program (15 CFR 930). The District Engineer will not process this application to a conclusion until such certification is received. The applicant is hereby advised that supplemental information may be required by the State to facilitate the review. Persons wishing to comment or object to State certification must submit all comments in writing to the South Carolina Department of Health and Environmental Control at the above address within thirty (30) days of the date of this notice.

This initiates the Essential Fish Habitat (EFH) consultation requirements of the Magnuson-Stevens Fishery Conservation and Management Act. Implementation of the proposed project would impact estuarine substrates and emergent wetlands utilized by various life stages of species comprising the red drum, shrimp, and snapper-grouper management complexes. Our initial determination is that the proposed action would not have a substantial individual or cumulative adverse impact on EFH or fisheries managed by the South Atlantic Fishery Management Council and the National Marine Fisheries Service (NMFS). Our final determination relative to project impacts and the need for mitigation measures is subject to review by and coordination with the NMFS.

The District Engineer has consulted the most recently available information and has determined that the project will have no effect on any Federally endangered, threatened, or proposed species and will not result in the destruction or adverse modification of designated or proposed critical habitat. This public notice serves as a request to the U.S. Fish and Wildlife Service and the National Marine Fisheries Service for any additional information they may have on whether any listed or proposed endangered or threatened species or designated or proposed critical habitat may be present in the area which would be affected by the activity, pursuant to Section 7(c) of the Endangered Species Act of 1973 (as amended).

The District Engineer has consulted the latest published version of the National Register of Historic Places for the presence or absence of registered properties, or properties listed as being eligible for inclusion therein, and this worksite is not included as a registered property or property listed as being eligible for inclusion in the Register. Consultation of the National Register constitutes the extent of cultural resource investigations by the District Engineer, and he is otherwise unaware of the presence of such resources. Presently unknown archaeological, scientific, prehistorical, or historical data may be lost or destroyed by the work to be accomplished under the requested permit.

Any person may request, in writing, within the comment period specified in this notice, that a public hearing be held to consider this application. Requests for a public hearing shall state, with particularity, the reasons for holding a public hearing.


The decision whether to issue a permit will be based on an evaluation of the probable impact including cumulative impacts of the activity on the public interest. That decision will reflect the national concern for both protection and utilization of important resources. The benefit which reasonably may be expected to accrue from the project must be balanced against its reasonably foreseeable detriments. All factors which may be relevant to the project will be considered including the cumulative effects thereof; among those are conservation, economics, aesthetics, general environmental concerns, wetlands, historic properties, fish and wildlife values, flood hazards, flood plain values, land use, navigation, shoreline erosion and accretion, recreation, water supply and conservation, water quality, energy needs, safety, food and fiber production and, in general, the needs and welfare of the people. A permit will be granted unless the District Engineer determines that it would be contrary to the public interest. In cases of conflicting property rights, the Corps of Engineers cannot undertake to adjudicate rival

23 JULY 2004


claims.

The Corps of Engineers is soliciting comments from the public; Federal, state, and local agencies and officials; Indian Tribes; and other interested parties in order to consider and evaluate the impacts of this activity. Any comments received will be considered by the Corps of Engineers to determine whether to issue, modify, condition or deny a permit for this project. To make this decision, comments are used to assess impacts on endangered species, historic properties, water quality, general environmental effects, and the other public interest factors listed above. Comments are used in the preparation of an Environmental Assessment and/or an Environmental Impact Statement pursuant to the National Environmental Policy Act. Comments are also used to determine the need for a public hearing and to determine the overall public interest of the activity.

If there are any questions concerning this public notice, please contact me at 843-329-8044 or toll free at 1-866-329-8187.

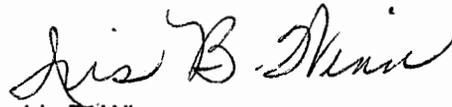

Iris B. Winn
Project Manager
Regulatory Division
U.S. Army Corps of Engineers

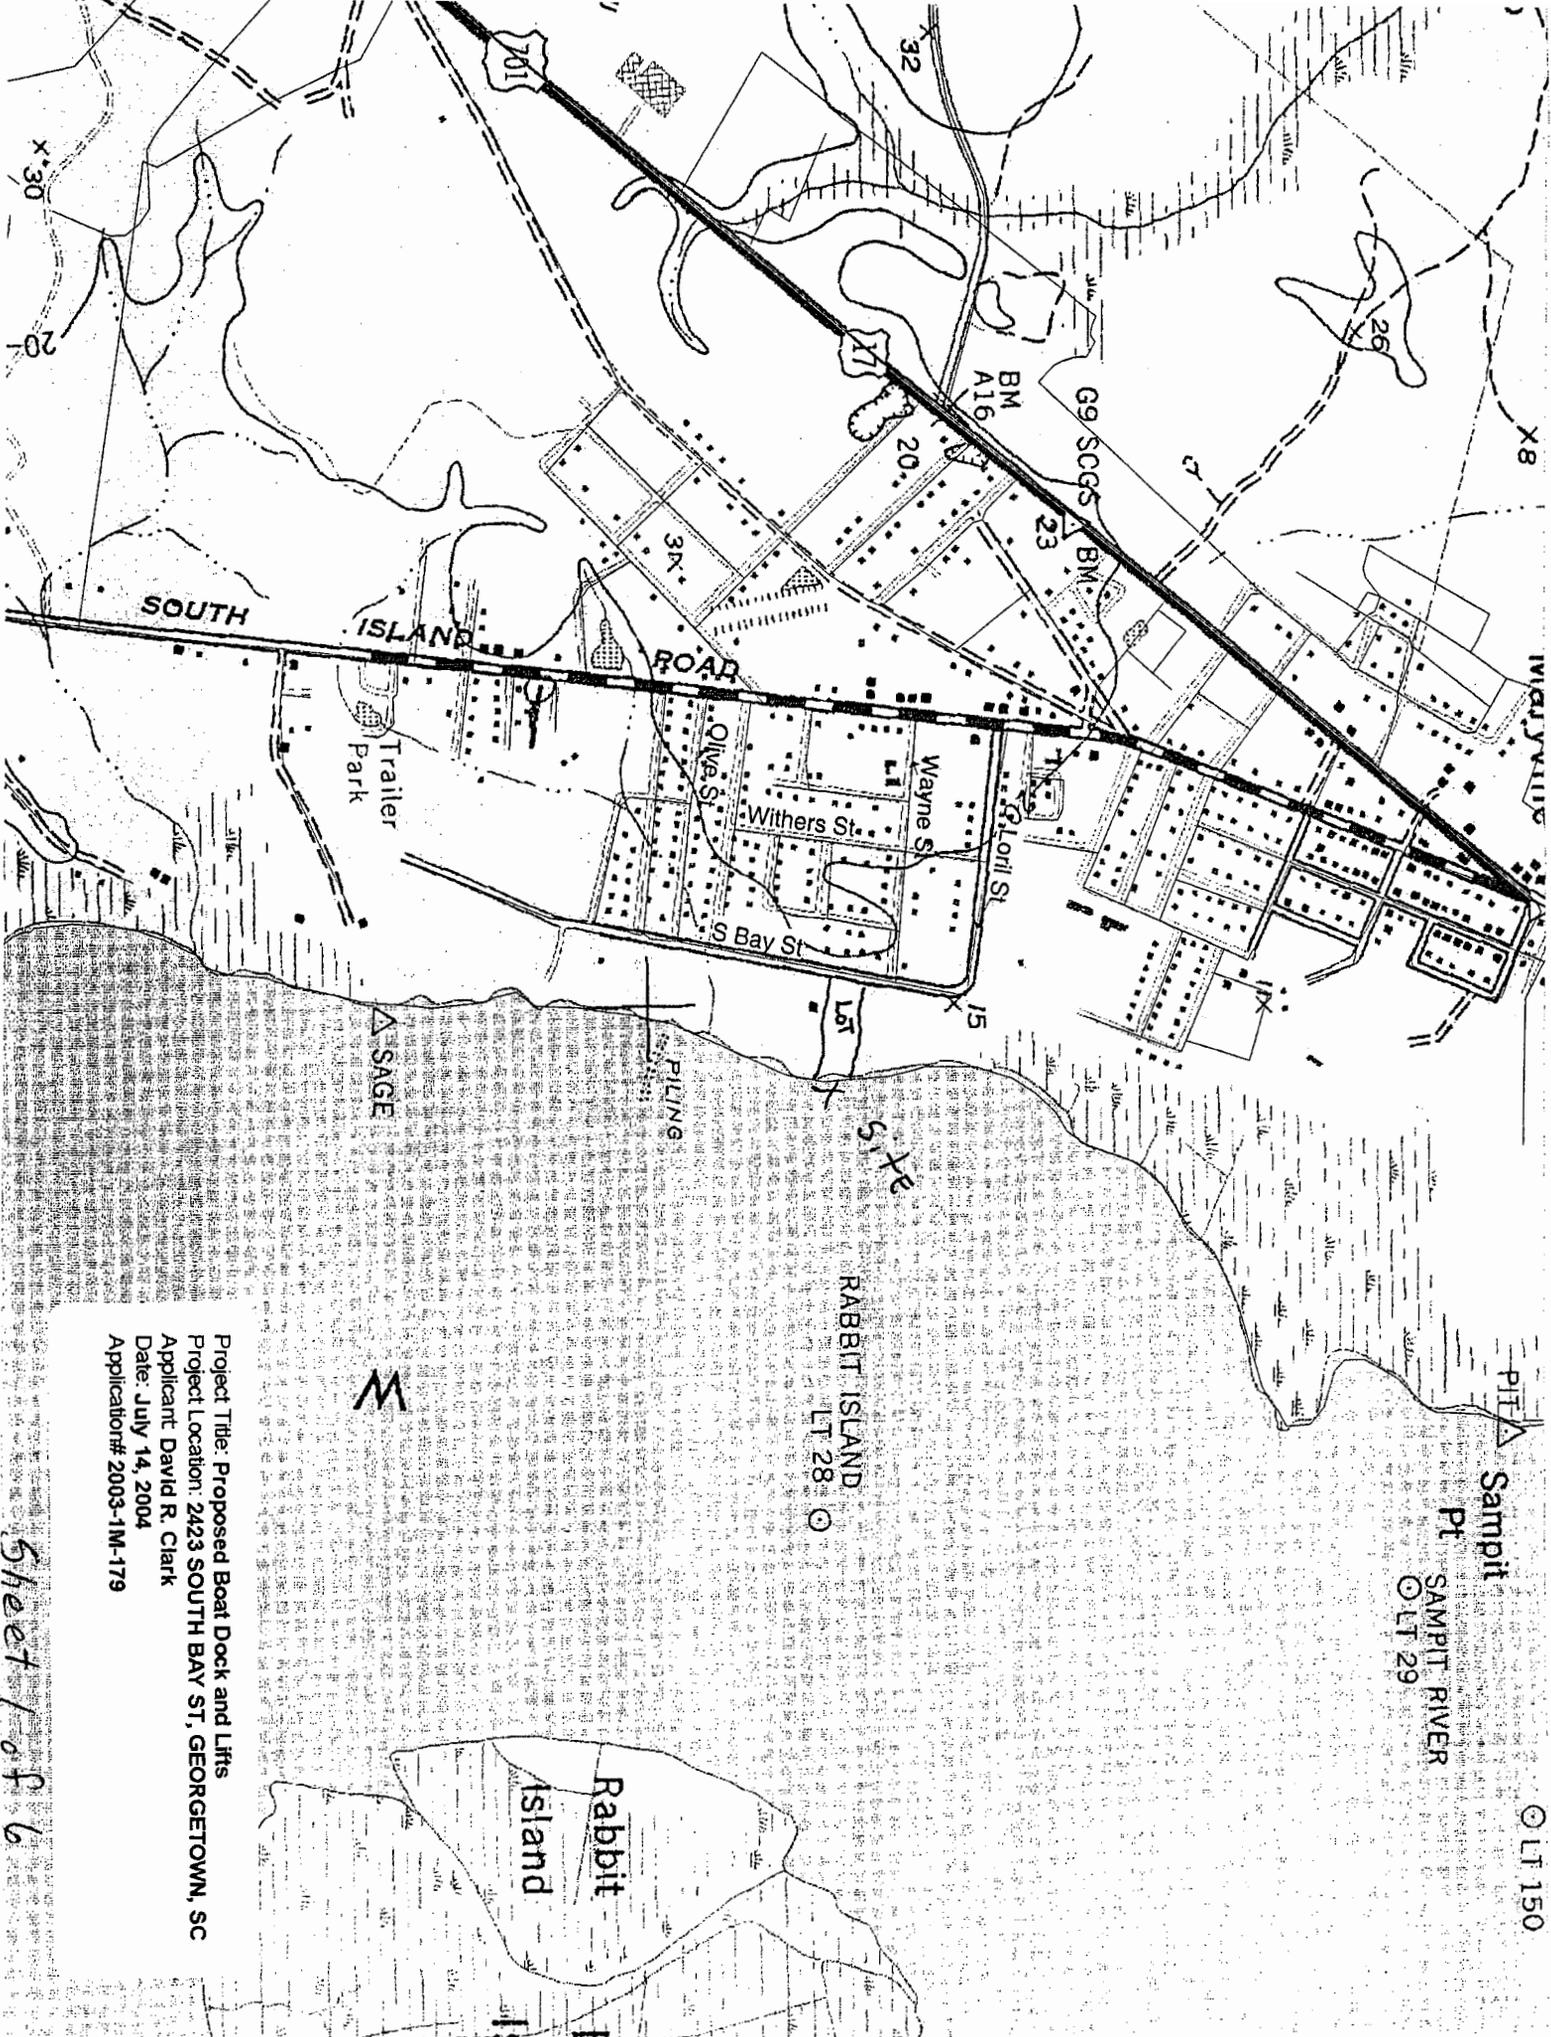

Project Title: Proposed Boat Dock and Lifts
 Project Location: 2423 SOUTH BAY ST, GEORGETOWN, SC
 Applicant: David R. Clark
 Date: July 14, 2004
 Application#: 2003-1M-179

Sheet 1 of 6




PIT
 SAMPIT
 Pt
 SAMPIT RIVER
 LT 29
 LT 150

Project Title: Proposed Boat Dock and Lifts
 Project Location: 2423 SOUTH BAY ST, GEORGETOWN, SC
 Applicant: David R. Clark
 Date: July 14, 2004
 Application# 2003-1M-179

PROPOSED BOAT LIFTS
 DAVID CLARK
 WINYAH BAY
 GEORGETOWN, SC
 SCALE: 1" = 10'-0"


PLAN "A"

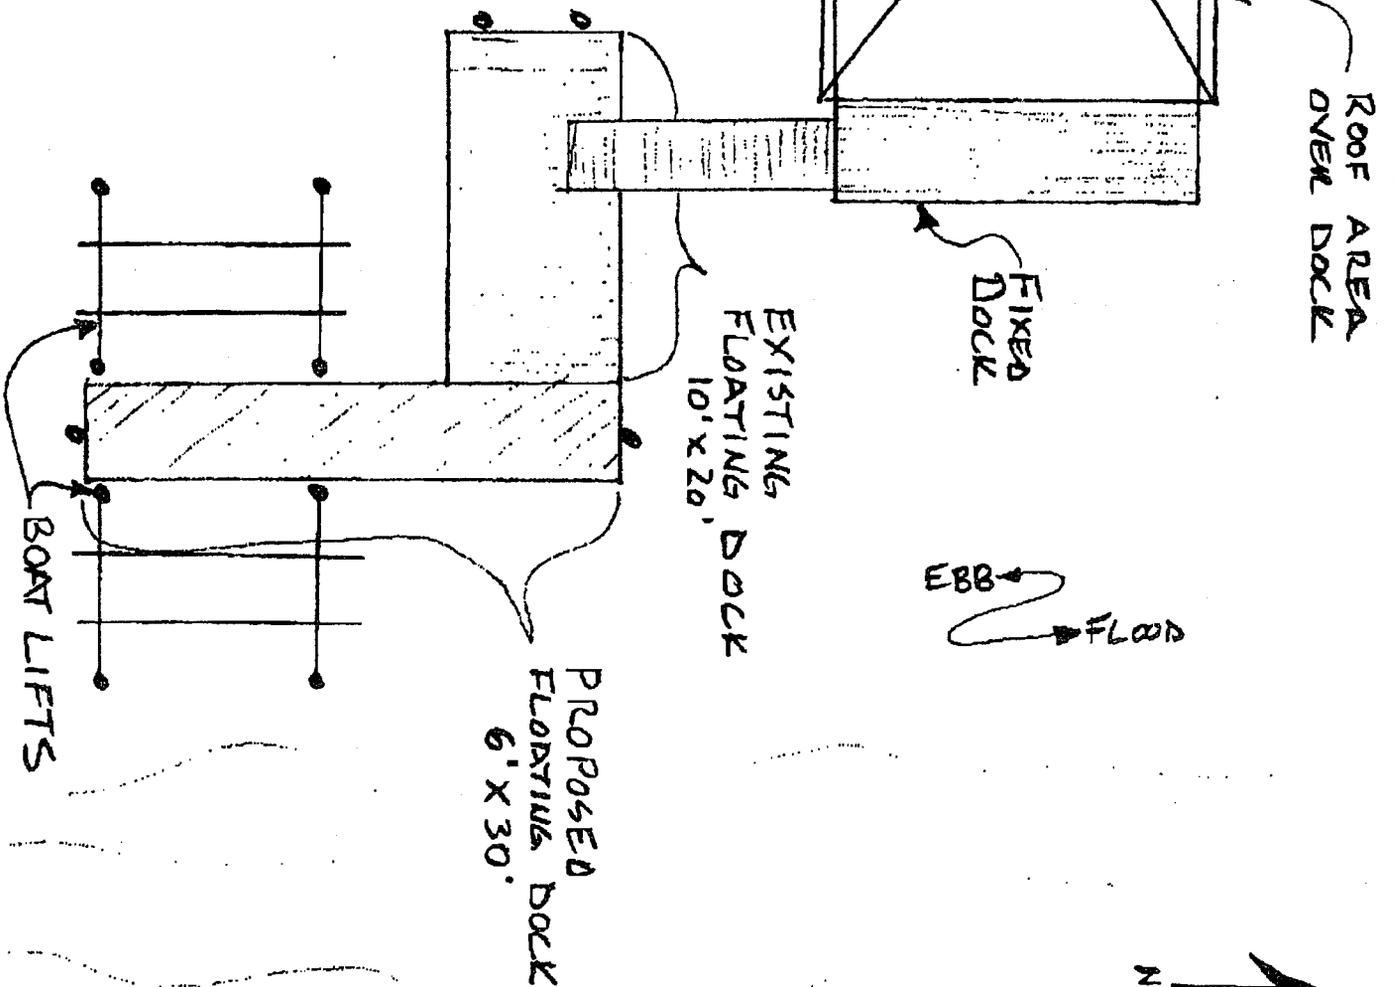


WINYAH BAY

Client 4 n P 6

WINYAH BAY

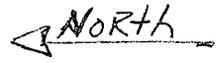

PROPERTY OF
Richard Strobel

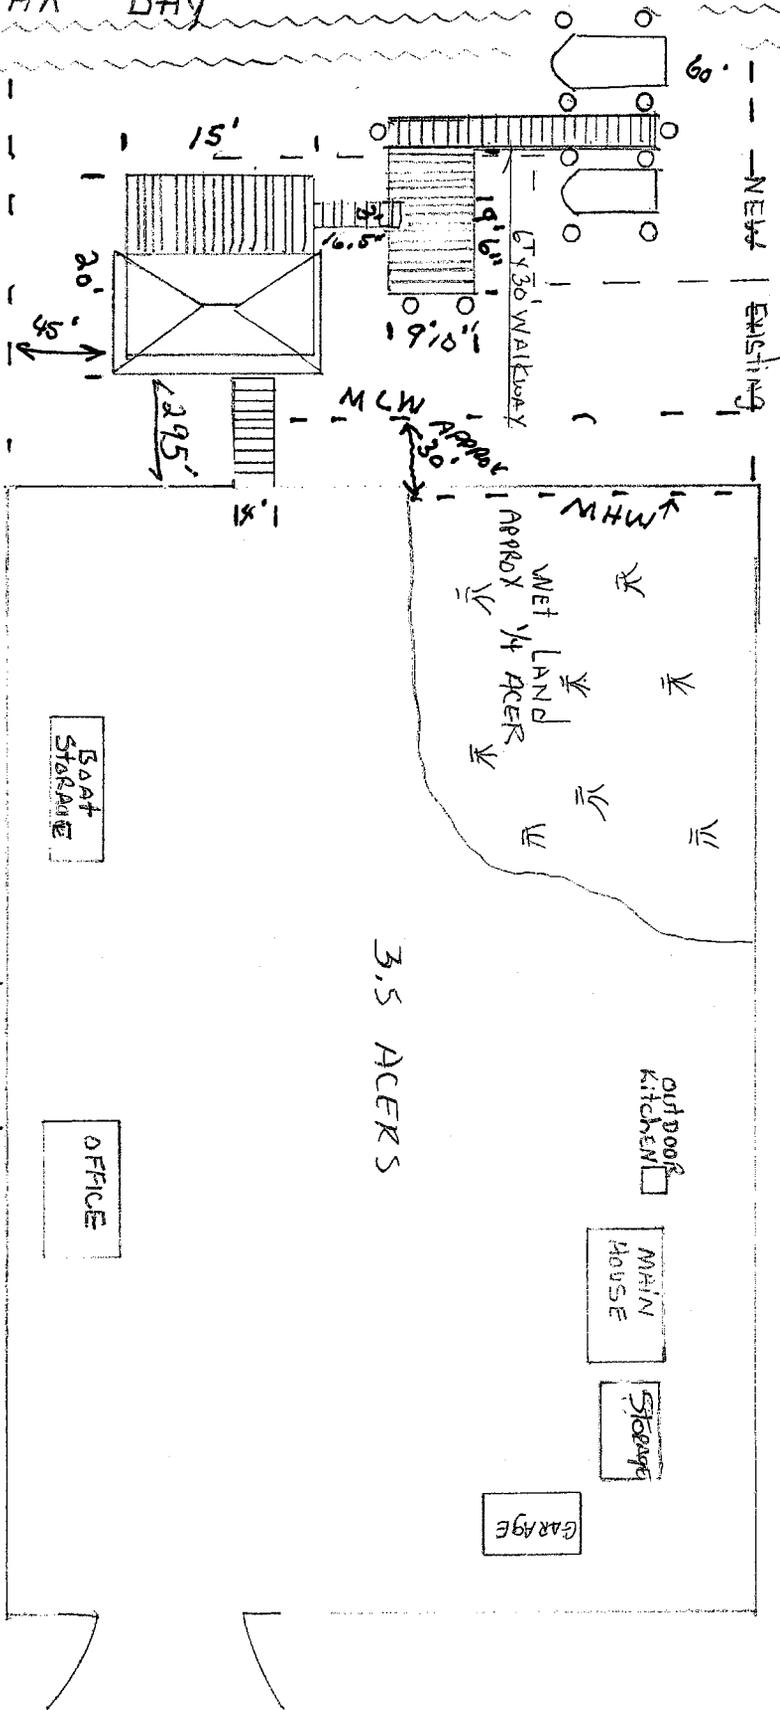


South Bay St.

PROPERTY OF THOMAS ANDERSON

PURPOSE
Private Boat Dock and Lifts
ASACENT OWNERS
1. Richard Strobel (South)
2. THOMAS ANDERSON (North)

SITE LOCATION
2423 South Bay St
Georgetown County
TAX MAP # 05-00460-123.00
Latitude: 33°
Longitude: 79°

Proposed Boat Dock and Lifts
Winyah Bay
Georgetown County
Application By
David R Clark

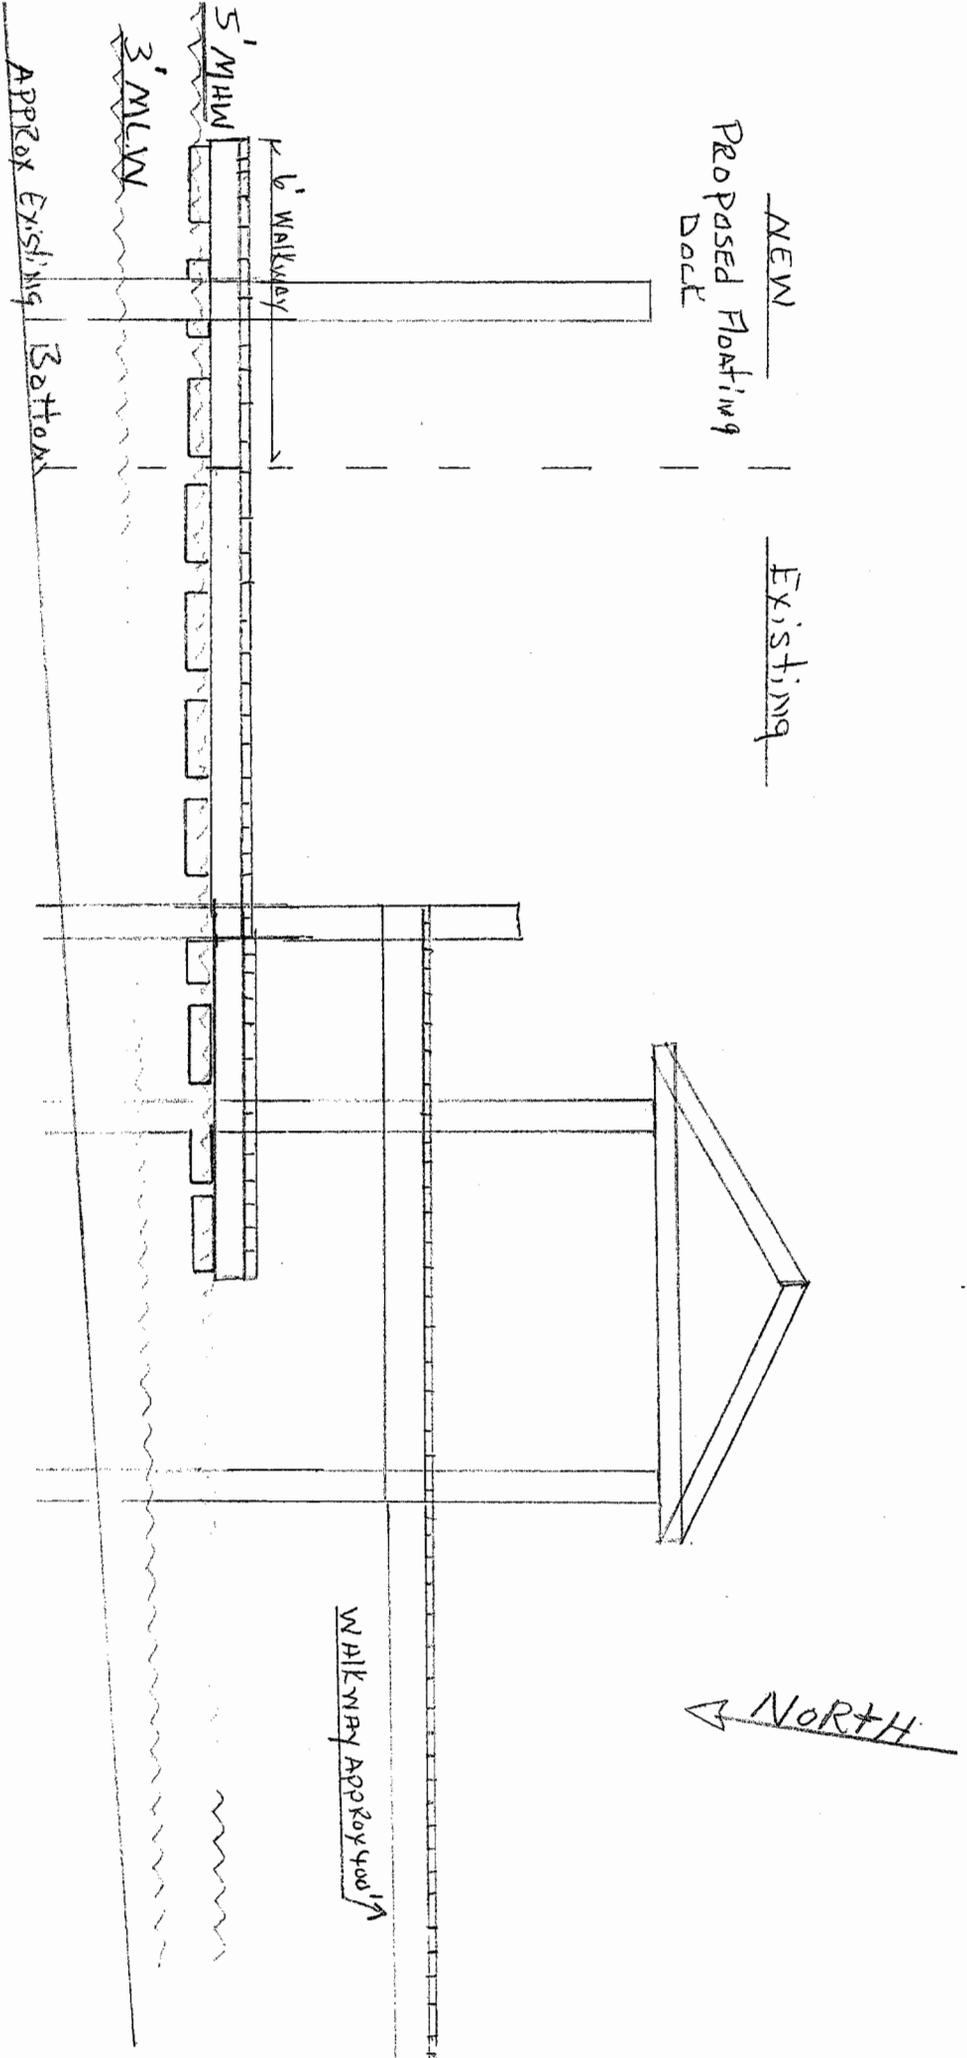

PURPOSE
 PRIVATE BOAT DOCK AND LIFTS
 ASSOCIATE OWNERS
 1. RICHARD STROBEL (South)
 2. THOMAS ANDERSON (North)

NORTH ELEVATION
 SITE LOCATION
 2923 SOUTH BAY ST
 GEORGETOWN COUNTY
 TAX MAP # 05-00460-123.00


PROPOSED BOAT DOCK
 WITH BOAT LIFTS
 WINYAH BAY COUNTY
 GEORGETOWN COUNTY
 APPLICATION BY
 DAVID R. CHALK

NOTE
 ALL TIMBER PRESERVE TREATED
 ALL HARDWARE HOT DIPPED GALVANIZED
 ALL PILES 8" X 30"

NEW

EXISTING

NORTH →

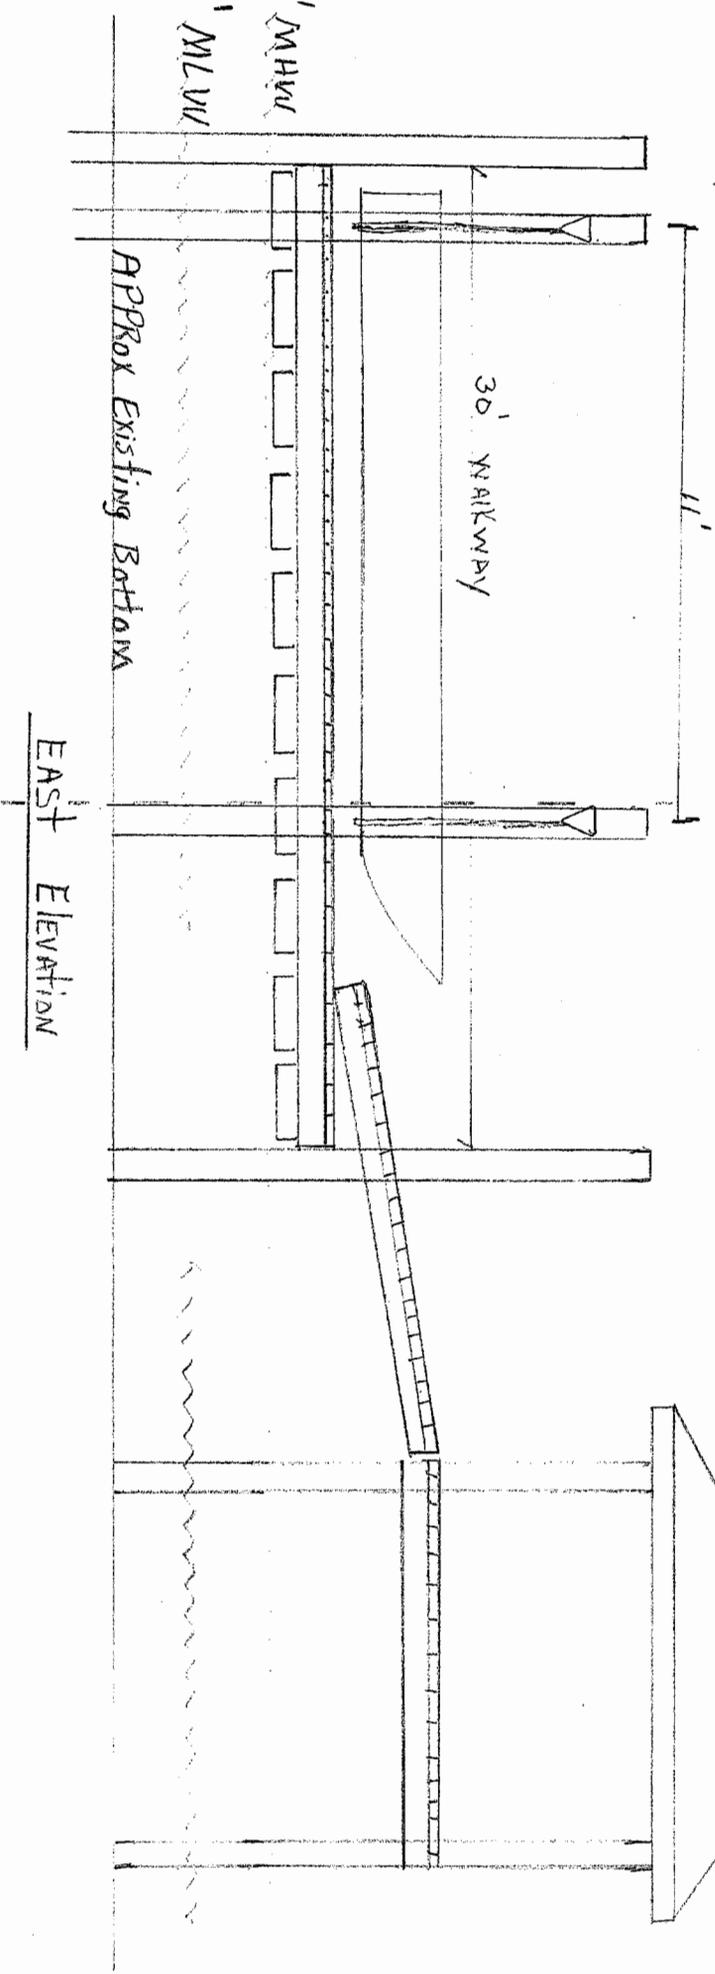

PURPOSE
 PRIVATE BOAT DOCK AND LIFTS
 ADJACENT OWNERS
 1. RICHARD STROBEL (South)
 2. THOMAS ANDERSON (North)

SITE LOCATION
 2422 South Bay St
 GEORGETOWN COUNTY
 TAX MAP #05-00760-123.00


PROPOSED BOAT DOCK
 AND LIFTS
 WINYAH BAY
 GEORGETOWN COUNTY
 APPLICATION BY
 DAVID R CHACK

Existing | NEW

NOTE

- 1. ALL HARDWARE HOT DIPPED GALVANIZED
- 2. ALL TIMBER PRESSURE TREATED

NORTH

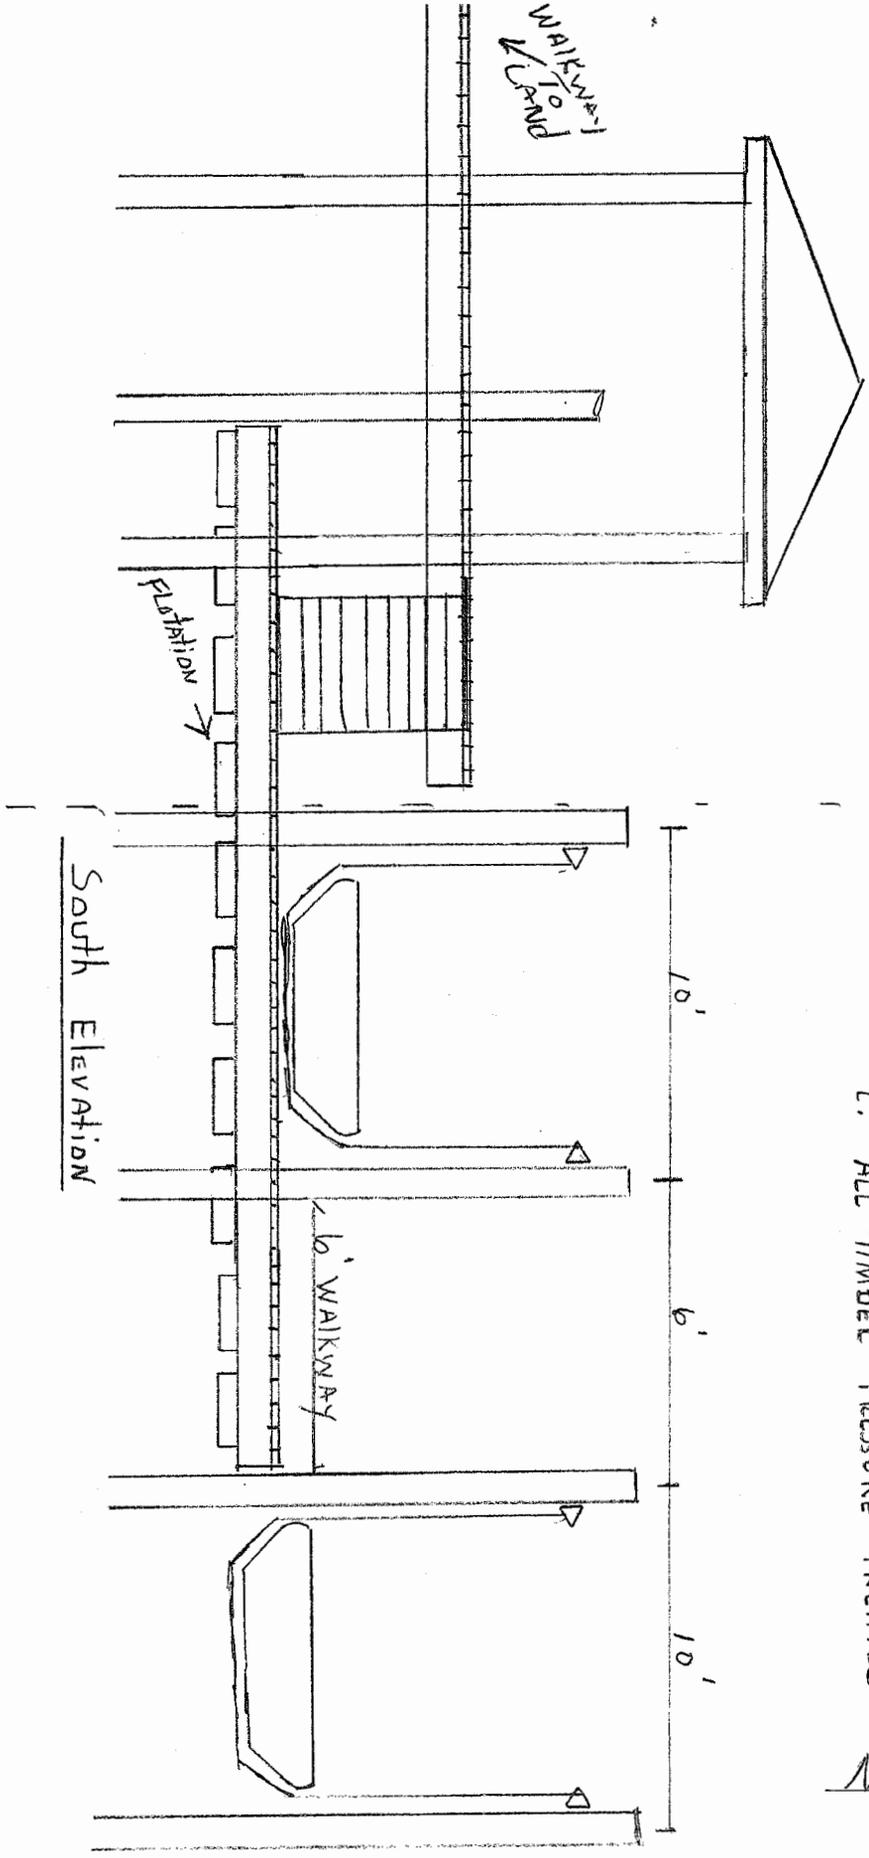

PURPOSE

Private Boat Dock
AND LIFTS
ADJACENT OWNERS

- 1. Richard Stabel (South)
- 2. Thomas Anderson (North)

SITE LOCATION

2423 South Bay St
Georgetown County
TAX MAP # 05-00460-123.00

Proposed Boat Dock
AND LIFTS

Winyah Bay
Georgetown County
Application By
David R Clark

Winyah Bay