

JOINT
PUBLIC NOTICE

CHARLESTON DISTRICT, CORPS OF ENGINEERS
1835 Assembly Street
Strom Thurmond Federal Building
Room 865 B-1
Columbia, South Carolina 29201

and
THE S.C. DEPARTMENT OF HEALTH AND ENVIRONMENTAL CONTROL
Office of Environmental Quality Control
Water Quality Certification and Wetlands Programs Section
2600 Bull Street
Columbia, South Carolina 29201

REGULATORY DIVISION
Refer to: P/N # 2002-12868-6IO

August 26, 2014

Pursuant to Section 10 of the Rivers and Harbors Act of 1899 (33 U.S.C. 403), and the S.C. Construction in Navigable Waters Permit Program (R. 19-450, et. seq., 1976 S.C. Code of Laws, as amended), an application has been submitted to the Department of the Army and the State of South Carolina by

Mr. Ben Arnold
NBJ Marina, LLC
P.O. Box 209
Ballentine, South Carolina 29002

for a permit to modify an existing Marina

Lake Murray

Located at 1602 Marina Road, Richland County, South Carolina 29063
(Latitude 34.117099 Longitude -81.254589)

In order to give all interested parties an opportunity to express their views

NOTICE

is hereby given that written statements regarding the proposed work will be received by **Corps** until

15 DAYS FROM THE DATE OF THIS NOTICE

And SCDHEC will receive written statements regarding the proposed work until

30 DAYS FROM THE DATE OF THIS NOTICE

The proposed work consists of modifying an existing marina. In detail, the applicant proposes the following modifications to the marina's docks:

- F Dock:** Convert the existing 50 slip covered dock to a 28 slip covered dock.
- G Dock:** Obtain authorization to keep a previously installed 332' X 8' floating dock which is unpermitted.
- E Dock:** Modify the existing dock to a 28 slip dock.
- B Dock:** Reduce the length of B dock and reconfigure the slip locations.

The total number of slips provided by the marina will not change. The project purpose, as stated by the applicant, is to continue to provide 205 slips to be leased to the public, while keeping up with the demands of Lake Murray boat users.

NOTE: Plans depicting the work described in this notice are available and will be provided, upon receipt of a written request, to anyone that is interested in obtaining a copy of the plans for the specific project. The request must identify the project of interest by public notice number and a self-addressed stamped envelope must also be provided for mailing the drawings to you. Your request for drawings should be addressed to the

**CHARLESTON DISTRICT, CORPS OF ENGINEERS
1835 Assembly Street
Strom Thurmond Federal Building
Room 865 B-1
Columbia, South Carolina 29201**

The work shown on this application must be determined consistent with applicable provisions of the South Carolina Construction in Navigable Waters Permit Program. The applicant is hereby advised that supplemental information may be required by the State to facilitate the review. Persons wishing to comment or object to State navigable waters permit must submit all comments in writing to the S.C. Department of Health and Environmental Control at the above address within thirty (30) days of the date of this notice.

Preliminary review of the scope of work sought by this application indicates that State and Federal permits should be processed concurrently. If the Federal permit is issued in advance of the State's a special provision will be included in the Federal permit expressing the endorsement of the District Engineer to any revisions or conditions subsequently imposed by the State permit.

This notice initiates the Essential Fish Habitat (EFH) consultation requirements of the Magnuson-Stevens Fishery Conservation and Management Act. Implementation of the proposed project would impact freshwater habitat well inland of estuarine substrates and emergent wetlands utilized by various life stages of species comprising the red drum, shrimp, and snapper-grouper management complexes. Our initial determination is that the proposed action would not have a substantial individual or cumulative adverse impact on EFH or fisheries managed by the South Atlantic Fishery Management Council and the National Marine Fisheries Service (NMFS). Our final determination relative to project impacts and the need for mitigation measures is subject to review by and coordination with the NMFS.

Pursuant to Section 7(c) of the Endangered Species Act of 1973 (as amended), the District Engineer has consulted the most recently available information and has determined that the project is not likely to adversely affect any Federally endangered, threatened, or proposed species or result in the destruction or adverse modification of designated or proposed critical habitat. This public notice serves as a request for written concurrence from the U.S. Fish and Wildlife Service and/or the National Marine Fisheries Service on this determination.

Pursuant to Section 106 of the National Historic Preservation Act (NHPA), this public notice also constitutes a request to Indian Tribes to notify the District Engineer of any historic properties of religious and cultural significance to them that may be affected by the proposed undertaking.


In accordance with the NHPA, the District Engineer has also consulted the latest published version of the National Register of Historic Places for the presence or absence of registered properties, or properties listed as being eligible for inclusion therein, and this worksite is not included as a registered property or property listed as being eligible for inclusion in the Register. To insure that other cultural resources that the District Engineer is not aware of are not overlooked, this public notice also serves as a request to the State Historic Preservation Office to provide any information it may have with regard to historic and cultural resources.

Any person may request, in writing, within the comment period specified in this notice, that a public hearing be held to consider this application. Requests for a public hearing shall state, with particularity, the reasons for holding a public hearing.

The decision whether to issue a permit will be based on an evaluation of the probable impact including cumulative impacts of the activity on the public interest. That decision will reflect the national concern for both protection and utilization of important resources. The benefit which reasonably may be expected to accrue from the project must be balanced against its reasonably foreseeable detriments. All factors which may be relevant to the project will be considered including the cumulative effects thereof; among those are conservation, economics, aesthetics, general environmental concerns, wetlands, historic properties, fish and wildlife values, flood hazards, flood plain values, land use, navigation, shoreline erosion and accretion, recreation, water supply and conservation, water quality, energy needs, safety, food and fiber production and, in general, the needs and welfare of the people. A permit will be granted unless the District Engineer determines that it would be contrary to the public interest. In cases of conflicting property rights, the Corps of Engineers cannot undertake to adjudicate rival claims.

The Corps of Engineers is soliciting comments from the public; Federal, state, and local agencies and officials; Indian Tribes; and other interested parties in order to consider and evaluate the impacts of this activity. Any comments received will be considered by the Corps of Engineers to determine whether to issue, modify, condition or deny a permit for this project. To make this decision, comments are used to assess impacts on endangered species, historic properties, water quality, general environmental effects, and the other public interest factors listed above. Comments are used in the preparation of an Environmental Assessment and/or an Environmental Impact Statement pursuant to the National Environmental Policy Act. Comments are also used to determine the need for a public hearing and to determine the overall public interest of the activity.

If there are any questions concerning this public notice, please contact Chip Ridgeway at 803-253-3906.

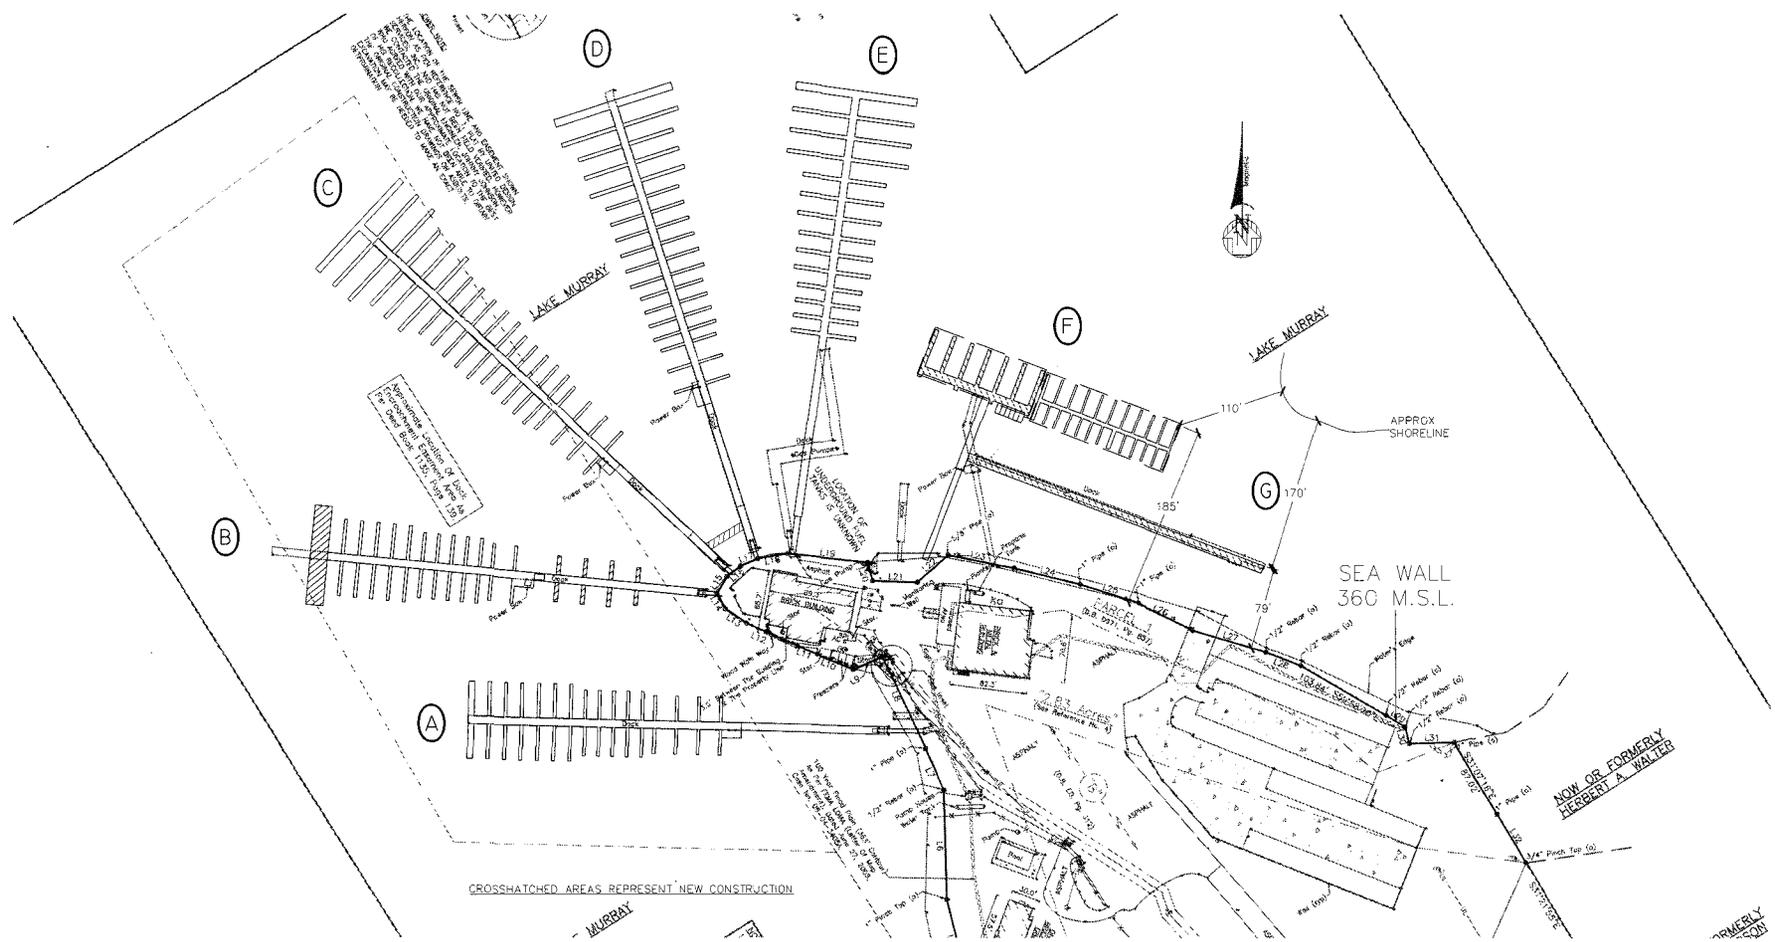

Lake Murray Marina Dock Modification
SAC-2002-12868-610
Richland County
August 20, 2014


Project Name:

Drawing Name:
 MARINA BASIN PLAN
 (INMAN LAND
 SURVEY UNDERLAY)

Client Name and Address

 LAKE MURRAY
 MARINA & YACHT
 CLUB

Firm Name and Address
 BROWNS BRIDGE DOCK CO.
 9540 BROWNS BRIDGE RD.
 GAINESVILLE, GA 30506
 Draw Date: 8/6/2014
 Drawn By: GO
 Appx. By: DT
 Page: A2

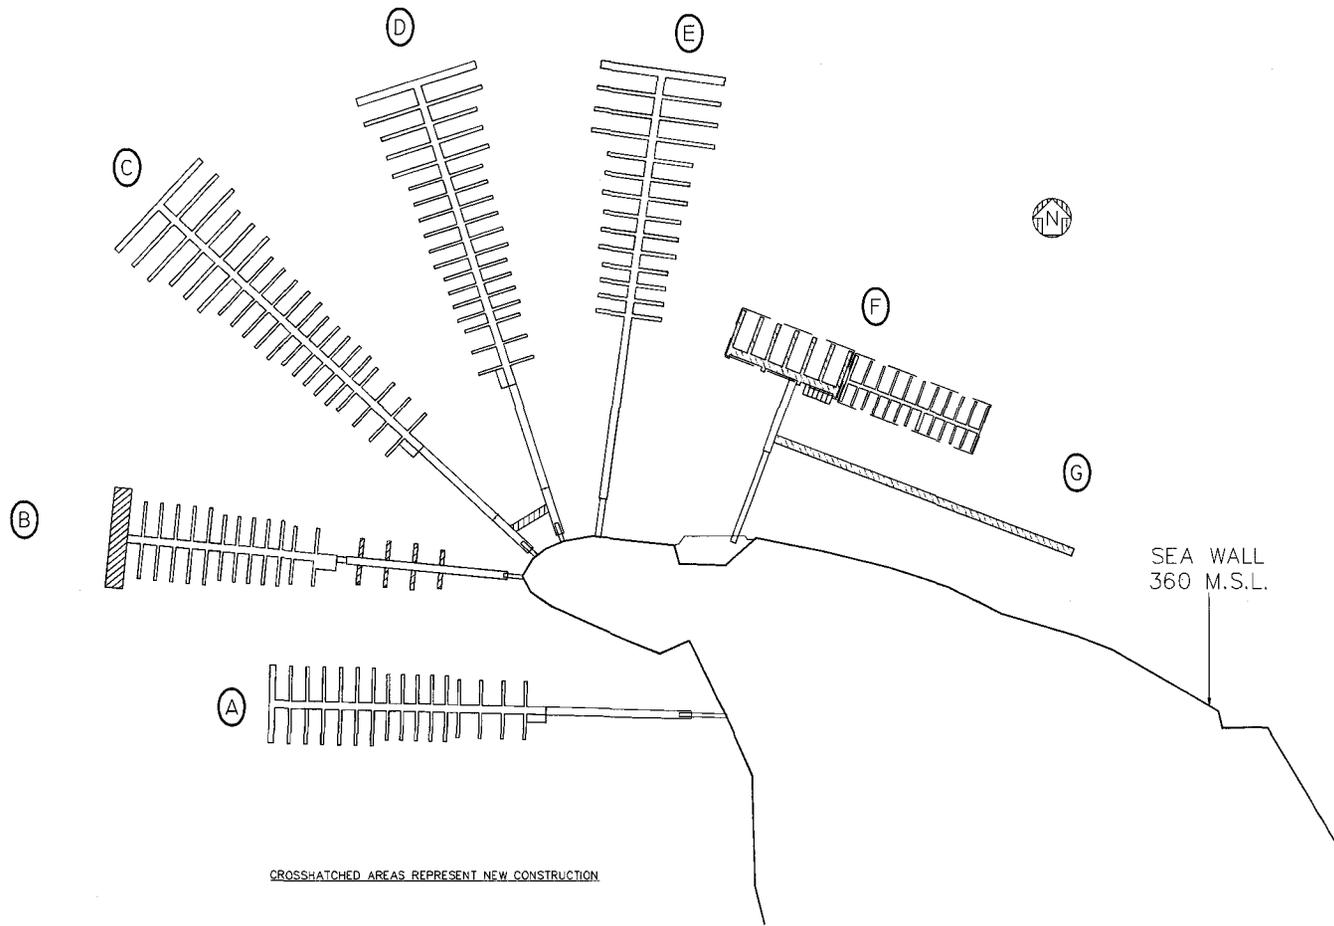

CROSSHATCHED AREAS REPRESENT NEW CONSTRUCTION

Lake Murray Marina Dock Modification
 SAC-2002-12868-6IO
 Richland County
 August 20, 2014

Page 2 of 7

Project Name:


 Drawing Name:
 MARINA BASIN
 PLAN

Client Name and Address

 LAKE MURRAY
 MARINA & YACHT
 CLUB

Firm Name and Address
 BROWNS BRIDGE DOCK CO.
 9540 BROWNS BRIDGE RD.
 GAINESVILLE, GA 30506

Draw Date: 8/6/2014
 Drawn By: GO
 Appv. By: DT
 Page: A1

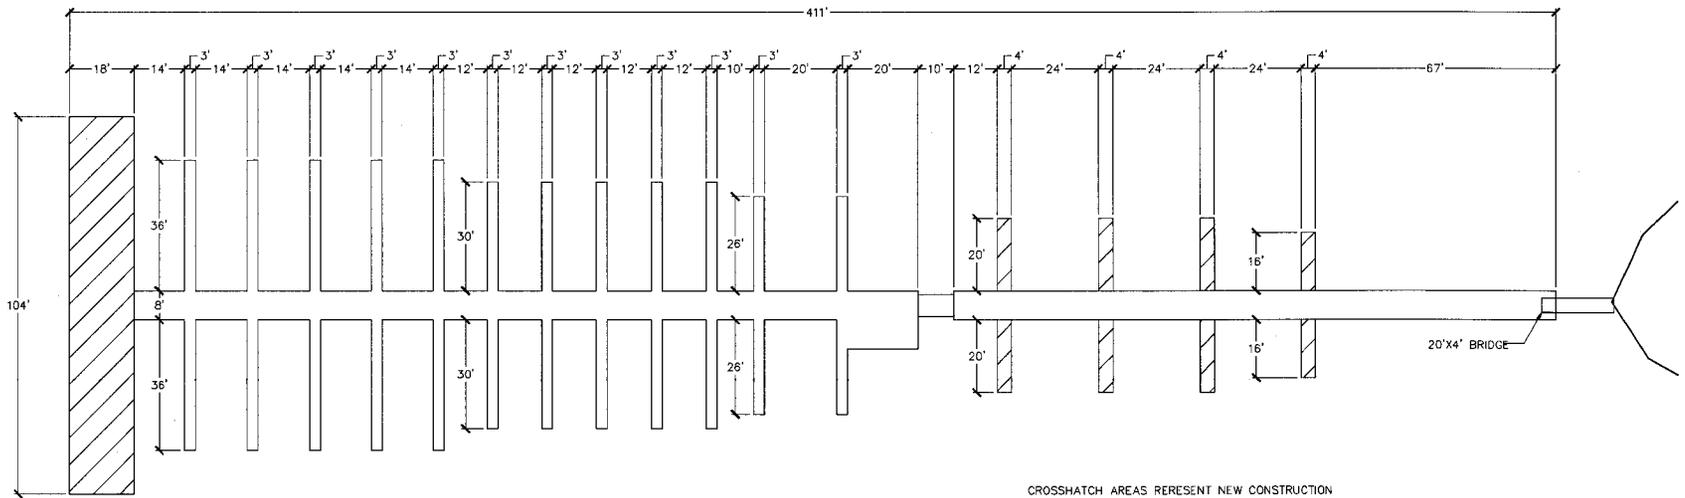

CROSSHATCH AREAS REPRESENT NEW CONSTRUCTION

Lake Murray Marina Dock Modification
 SAC-2002-12868-610
 Richland County
 August 20, 2014

Project Name:


 Drawing Name:
 B-DOCK
 FLOOR PLAN

Client Name and Address

 LAKE MURRAY
 MARINA & YACHT
 CLUB

Firm Name and Address
 BROWNS BRIDGE DOCK CO.
 9540 BROWNS BRIDGE RD.
 GAINESVILLE, GA 30506

Draw Date: 8/6/2014
 Drawn By: GO
 Appv. By: DT
 Page: A5

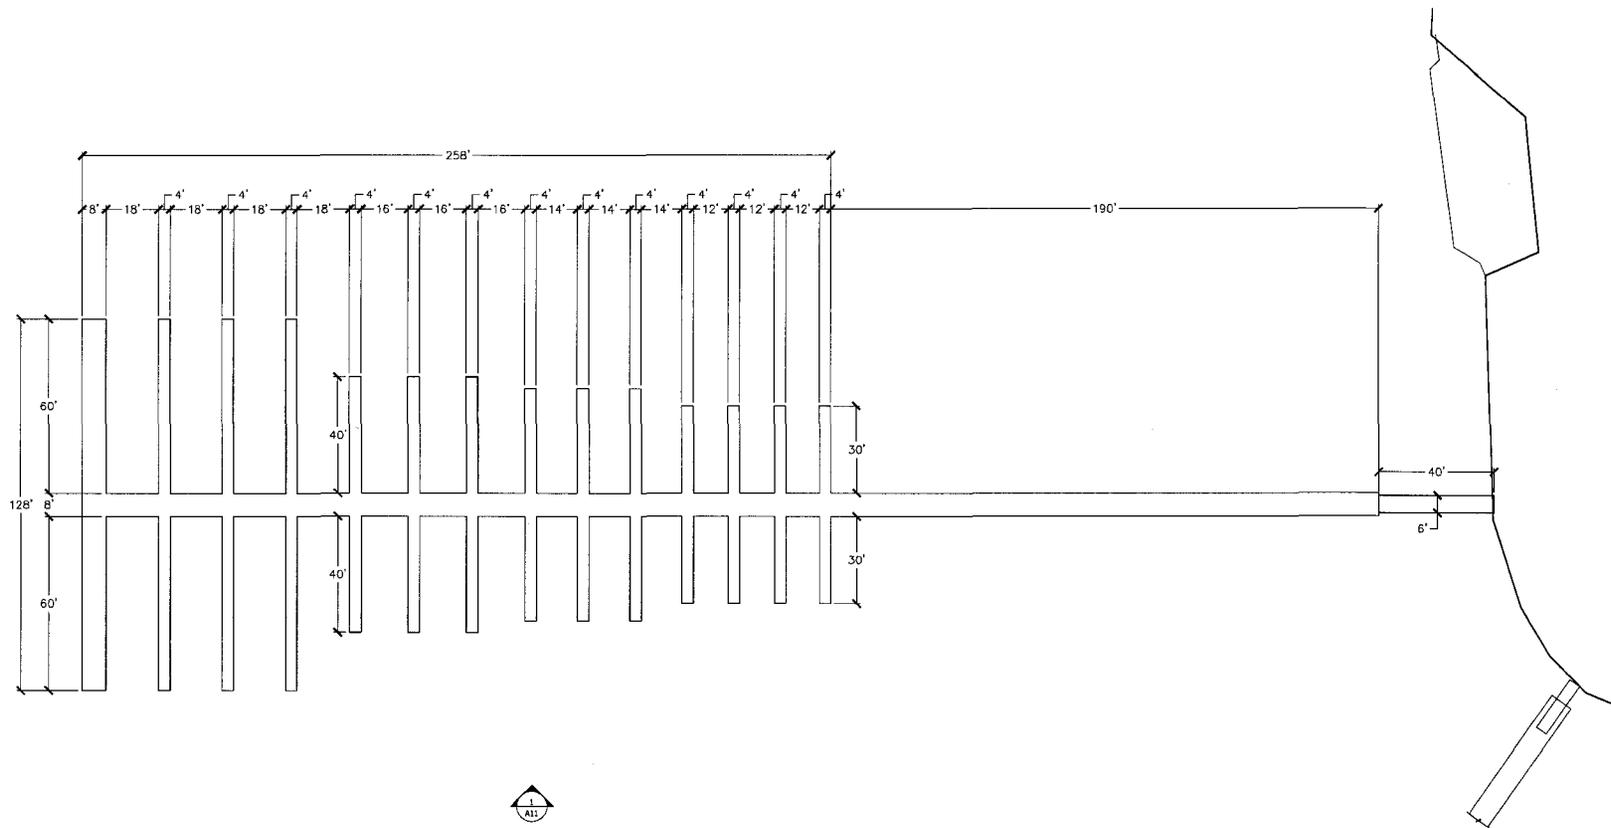

Lake Murray Marina Dock Modification
 SAC-2002-12868-6IO
 Richland County
 August 20, 2014

Project Name:


 Drawing Name:
 E-DOCK
 FLOOR PLAN

Client Name and Address

 LAKE MURRAY
 MARINA & YACHT
 CLUB

Firm Name and Address
 BROWNS BRIDGE DOCK CO.
 9540 BROWNS BRIDGE RD.
 GAINESVILLE, GA 30506

 Draw Date: 8/6/2014
 Drawn By: GO
 Appx. By: DT
 Page: AB

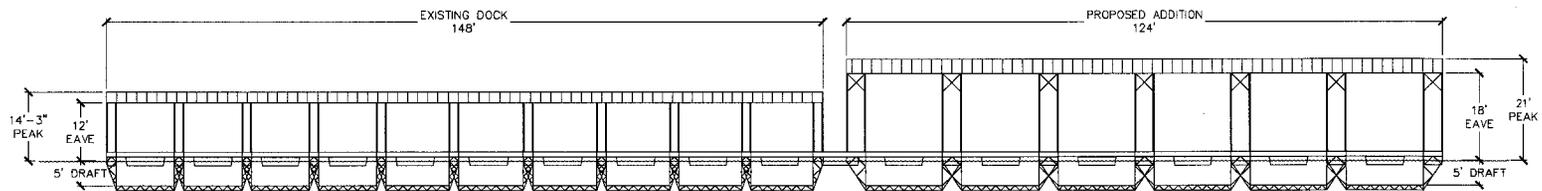

Lake Murray Marina Dock Modification
 SAC-2002-12868-6IO
 Richland County
 August 20, 2014

Page 6 of 7

Project Name:


 Drawing Name:
 F-DOCK
 NORTH
 ELEVATION

Client Name and Address

 LAKE MURRAY
 MARINA & YACHT
 CLUB

Firm Name and Address
 BROWNS BRIDGE DOCK CO.
 9540 BROWNS BRIDGE RD.
 GAINESVILLE, GA 30506

 Draw Date: 8/6/2014
 Drawn By: GO
 Appx. By: DT
 Page: A10

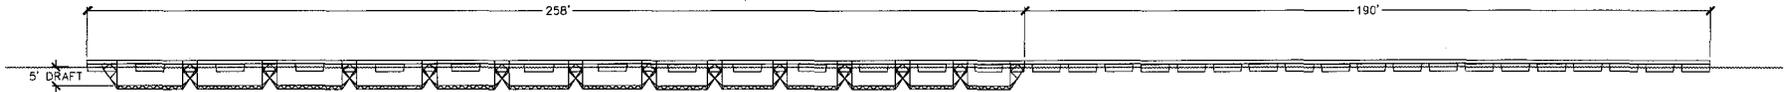

Lake Murray Marina Dock Modification
 SAC-2002-12868-610
 Richland County
 August 20, 2014

Page 7 of 7

Project Name:

 Drawing Name:
 E-DOCK
 WEST
 ELEVATION

Client Name and Address

 LAKE MURRAY
 MARINA & YACHT
 CLUB

Firm Name and Address
 BROWNS BRIDGE DOCK CO.
 9540 BROWNS BRIDGE RD.
 GAINESVILLE, GA 30506

Draw Date: 8/8/2014
 Drawn By: GO
 Appv. By: DT
 Page: A11