

JOINT
PUBLIC NOTICE

CHARLESTON DISTRICT, CORPS OF ENGINEERS
69A Hagood Avenue
Charleston, South Carolina 29403-5107
and
THE S.C. DEPARTMENT OF HEALTH AND ENVIRONMENTAL CONTROL
Office of Environmental Quality Control
Water Quality Certification and Wetlands Programs Section
2600 Bull Street
Columbia, South Carolina 29201

REGULATORY DIVISION
Refer to: P/N # 2002-1N-509-C

January 31, 2003

Pursuant to Section 10 of the Rivers and Harbors Act of 1899 (33 U.S.C. 403), Sections 401 and 404 of the Clean Water Act (33 U.S.C. 1344), the South Carolina Coastal Zone Management Act (48-39-10 et seq.), and the S.C. Construction in Navigable Waters Permit Program (R. 19-450, et seq., 1976 S.C. Code of Laws, as amended), an application has been submitted to the Department of the Army and the S.C. Department of Health and Environmental Control by

MR. JIM GREEN
CENTEX HOMES
2050 CORPORATE CENTER DRIVE, SUITE 200
MYRTLE BEACH SOUTH CAROLINA, 29577

for a permit to construct 6 community docks and dredge in waters of the United States in the

ATLANTIC INTRACOASTAL WATERWAY (AIWW)

at a location adjacent to Barefoot Resort in North Myrtle Beach, Horry County, South Carolina (Latitude – 33.79798 N, Longitude – 78.76198 E)

In order to give all interested parties an opportunity to express their views

NOTICE

is hereby given that written statements regarding the proposed work will be received by both of the above mentioned offices until

12 O'CLOCK NOON, MONDAY, 03 MARCH 2003

from those interested in the activity and whose interests may be affected by the proposed work.

The proposed work consists of the construction of six community docks. These six docks represent all but one of the community docks that were previously authorized by Department of the Army Permit 98-1X-304. Due to the configuration of the existing shoreline and the required setbacks adjacent to the AIWW, the applicant discovered that there was not sufficient room to construct the approved structures. Therefore, the applicant has proposed to relocate and reconfigure each of the six structures.

January 31, 2003

The proposed community docks will be located immediately adjacent to an existing bulkhead. Each of the six docks will consist of a gangplank that extends from high ground to a floating dock. In order to provide waterward access the floating docks, the applicant has proposed to excavate 28,672 yards of dredged material. The excavation will extend approximately 50 feet on either side of each of the proposed docks.

The applicant plans to use a hydraulic dredge and/or dragline to perform the work. They plan to dispose of the dredged material in the North and South Basins located on the Barefoot Landing Property. Excavated material in the vicinity of Community Docks 1 and 2 will be disposed in the South Basin and dredged material in the vicinity of Community Docks 3,4,5, and 7 will be disposed in the North Basin. The purpose of the proposed work is to provide a waterfront amenity for the property owners within the adjacent residential development.

NOTE: Plans depicting the work described in this notice are available and will be provided, upon receipt of a written request, to anyone that is interested in obtaining a copy of the plans for the specific project. The request must identify the project of interest by public notice number and a self-addressed stamped envelope must also be provided for mailing the drawings to you. Your request for drawings should be addressed to the

**U.S. Army Corps of Engineers
ATTN: REGULATORY DIVISION
69A Hagood Avenue
Charleston, South Carolina 29403-5107**

The District Engineer has concluded that the discharges associated with this project, both direct and indirect, should be reviewed by the South Carolina Department of Health and Environmental Control in accordance with provisions of Section 401 of the Clean Water Act. As such, this notice constitutes a request, on behalf of the applicant, for certification that this project will comply with applicable effluent limitations and water quality standards. The work shown on this application must also be certified as consistent with applicable provisions of the Coastal Zone Management Program (15 CFR 930). The District Engineer will not process this application to a conclusion until such certifications are received. This activity may also require evaluation for compliance with the S.C. Construction in Navigable Waters Permit Program. State review, permitting and certification is conducted by the S.C. Department of Health and Environmental Control. The applicant is hereby advised that supplemental information may be required by the State to facilitate the review. Persons wishing to comment or object to State certification or the navigable waters permit must submit all comments in writing to the S.C. Department of Health and Environmental Control at the above address within thirty (30) days of the date of this notice.

This notice initiates the Essential Fish Habitat (EFH) consultation requirements of the Magnuson-Stevens Fishery Conservation and Management Act. Implementation of the proposed project would impact approximately 2.75 acres of estuarine substrates and emergent wetlands utilized by various life stages of species comprising the red drum, shrimp, and snapper-grouper management complexes. Our initial determination is that the proposed action would not have a substantial individual or cumulative adverse impact on EFH or fisheries managed by the South Atlantic Fishery Management Council and the National Marine Fisheries Service (NMFS). Our final determination relative to project impacts and the need for mitigation measures is subject to review by and coordination with the NMFS.

The District Engineer has consulted the most recently available information and has determined that the project will have no effect on any Federally endangered, threatened, or proposed species and will not result in the destruction or adverse modification of designated or proposed critical habitat. This public notice serves as a request to the U.S. Fish and Wildlife Service and the National Marine Fisheries Service for any additional information they may have on whether any listed or proposed endangered or threatened species or designated or proposed critical habitat may be present in the area which would be affected by the activity, pursuant to Section 7(c) of the Endangered Species Act of 1973 (as amended).

January 31, 2003


The District Engineer has consulted the latest published version of the National Register of Historic Places for the presence or absence of registered properties, or properties listed as being eligible for inclusion therein, and this worksite is not included as a registered property or property listed as being eligible for inclusion in the Register. Consultation of the National Register constitutes the extent of cultural resource investigations by the District Engineer, and he is otherwise unaware of the presence of such resources. Presently unknown archaeological, scientific, prehistorical, or historical data may be lost or destroyed by the work to be accomplished under the requested permit.

Any person may request, in writing, within the comment period specified in this notice, that a public hearing be held to consider this application. Requests for a public hearing shall state, with particularity, the reasons for holding a public hearing.

The decision whether to issue a permit will be based on an evaluation of the probable impact including cumulative impacts of the activity on the public interest and will include application of the guidelines promulgated by the Administrator, Environmental Protection Agency (EPA), under authority of Section 404(b) of the Clean Water Act and, as appropriate, the criteria established under authority of Section 102 of the Marine Protection, Research and Sanctuaries Act of 1972, as amended. That decision will reflect the national concern for both protection and utilization of important resources. The benefit which reasonably may be expected to accrue from the project must be balanced against its reasonably foreseeable detriments. All factors which may be relevant to the project will be considered including the cumulative effects thereof; among those are conservation, economics, aesthetics, general environmental concerns, wetlands, historic properties, fish and wildlife values, flood hazards, flood plain values, land use, navigation, shoreline erosion and accretion, recreation, water supply and conservation, water quality, energy needs, safety, food and fiber production and, in general, the needs and welfare of the people. A permit will be granted unless the District Engineer determines that it would be contrary to the public interest. In cases of conflicting property rights, the Corps of Engineers cannot undertake to adjudicate rival claims.

The Corps of Engineers is soliciting comments from the public; Federal, state, and local agencies and officials; Indian Tribes; and other interested parties in order to consider and evaluate the impacts of this activity. Any comments received will be considered by the Corps of Engineers to determine whether to issue, modify, condition or deny a permit for this project. To make this decision, comments are used to assess impacts on endangered species, historic properties, water quality, general environmental effects, and the other public interest factors listed above. Comments are used in the preparation of an Environmental Assessment and/or an Environmental Impact Statement pursuant to the National Environmental Policy Act. Comments are also used to determine the need for a public hearing and to determine the overall public interest of the activity.

If there are any questions concerning this public notice, please contact me at 843-329-8044 or toll free at 1-866-329-8187.

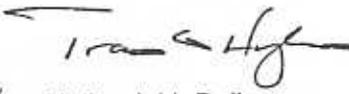
 Nathaniel I. Ball
Project Manager
Regulatory Division
U.S. Army Corps of Engineers



ATLANTIC OCEAN



PURPOSE:

BAREFOOT RESORT
HORRY COUNTY, SOUTH CAROLINA

COUNTY: HORRY
STATE: SOUTH CAROLINA


PROJECT LOCATION

AGENT:




DATE : 1/28/2003

PROJECT: 97058 | SCALE: NONE
APPLICANT: ...

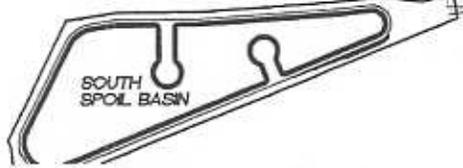

BAREFOOT RESORT

ATLANTIC INTRACOASTAL WATERWAY

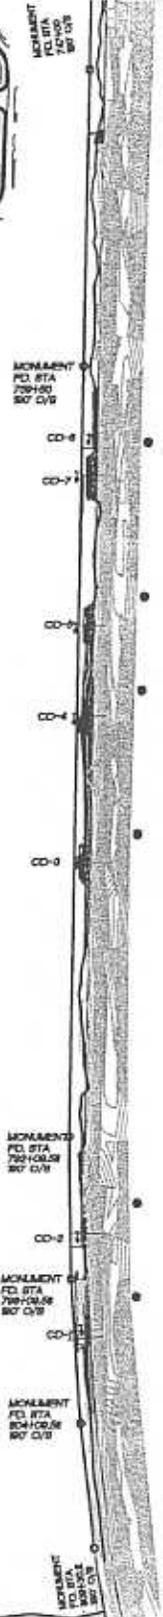

DATE PLOTTED: 08/13/13 11:11 AM EST
 PLOT SCALE: 1"=100'
 PLOT NO: 0807

SCALE	1"=100'
DATE	8/13/13
DRAWN BY	JSP
CHECKED BY	JAM
PROJECT NO.	1

DREDGE PERMIT DOCK LOCATIONS

BAREFOOT RESORT
 HORRY COUNTY, SOUTH CAROLINA

PREPARED FOR: CENTEX HOMES

NO.	DATE	REVISION DESCRIPTION	BY

sheet
2 of 17



DDC
DDC Engineers, Inc.
 CONSULTING ENGINEERS, SURVEYORS, PLANNERS
 LANDSCAPE ARCHITECTS & ENVIRONMENTALISTS
 1200 PROFESSIONAL DRIVE
 MYRTLE BEACH, SOUTH CAROLINA 29577
 PHONE: (843) 692-3300
 FAX: (843) 692-3210



MATCH LINE



BAREFOOT RESORT

ATLANTIC INTRACOASTAL WATERWAY

MONUMENT
FD. STA
792+09.58
190' O/S

422'

CD-2

STA 796+23.58

186'

MONUMENT
FD. STA
798+09.58
190' O/S

211'

CD-1

STA 800+20.58

398'

MONUMENT
FD. STA
804+09.58
190' O/S

MONUMENT
FD. STA
809+30.2
190' O/S

SOUTH SPOIL BASIN

SCALE	1" = 200'
DRAWN BY	JKP
DESIGNED BY	JKP
CHECKED BY	JAM
PROJECT NO.	1
FILE NO.	

**DREDGE PERMIT
DOCK LOCATIONS**

BAREFOOT RESORT
HORRY COUNTY, SOUTH CAROLINA

PREPARED FOR: CENTEX HOMES

NO.	DATE	REVISION DESCRIPTION	BY
1	10/20/07	ISSUED FOR PERMITS	JKP
2	11/15/07	REVISED FOR LANDSCAPE COMMENTS	JKP
3	12/10/07	REVISED FOR LANDSCAPE COMMENTS	JKP
4	01/10/08	REVISED FOR LANDSCAPE COMMENTS	JKP
5	02/10/08	REVISED FOR LANDSCAPE COMMENTS	JKP
6	03/10/08	REVISED FOR LANDSCAPE COMMENTS	JKP
7	04/10/08	REVISED FOR LANDSCAPE COMMENTS	JKP
8	05/10/08	REVISED FOR LANDSCAPE COMMENTS	JKP
9	06/10/08	REVISED FOR LANDSCAPE COMMENTS	JKP
10	07/10/08	REVISED FOR LANDSCAPE COMMENTS	JKP
11	08/10/08	REVISED FOR LANDSCAPE COMMENTS	JKP
12	09/10/08	REVISED FOR LANDSCAPE COMMENTS	JKP
13	10/10/08	REVISED FOR LANDSCAPE COMMENTS	JKP
14	11/10/08	REVISED FOR LANDSCAPE COMMENTS	JKP
15	12/10/08	REVISED FOR LANDSCAPE COMMENTS	JKP
16	01/10/09	REVISED FOR LANDSCAPE COMMENTS	JKP
17	02/10/09	REVISED FOR LANDSCAPE COMMENTS	JKP
18	03/10/09	REVISED FOR LANDSCAPE COMMENTS	JKP
19	04/10/09	REVISED FOR LANDSCAPE COMMENTS	JKP
20	05/10/09	REVISED FOR LANDSCAPE COMMENTS	JKP
21	06/10/09	REVISED FOR LANDSCAPE COMMENTS	JKP
22	07/10/09	REVISED FOR LANDSCAPE COMMENTS	JKP
23	08/10/09	REVISED FOR LANDSCAPE COMMENTS	JKP
24	09/10/09	REVISED FOR LANDSCAPE COMMENTS	JKP
25	10/10/09	REVISED FOR LANDSCAPE COMMENTS	JKP
26	11/10/09	REVISED FOR LANDSCAPE COMMENTS	JKP
27	12/10/09	REVISED FOR LANDSCAPE COMMENTS	JKP
28	01/10/10	REVISED FOR LANDSCAPE COMMENTS	JKP
29	02/10/10	REVISED FOR LANDSCAPE COMMENTS	JKP
30	03/10/10	REVISED FOR LANDSCAPE COMMENTS	JKP
31	04/10/10	REVISED FOR LANDSCAPE COMMENTS	JKP
86	11/10/14	REVISED FOR LANDSCAPE COMMENTS	JKP
87	12/10/14	REVISED FOR LANDSCAPE COMMENTS	JKP
88	01/10/15	REVISED FOR LANDSCAPE COMMENTS	JKP
89	02/10/15	REVISED FOR LANDSCAPE COMMENTS	JKP
90	03/10/15	REVISED FOR LANDSCAPE COMMENTS	JKP
91	04/10/15	REVISED FOR LANDSCAPE COMMENTS	JKP
92	05/10/15	REVISED FOR LANDSCAPE COMMENTS	JKP
93	06/10/15	REVISED FOR LANDSCAPE COMMENTS	JKP
94	07/10/15	REVISED FOR LANDSCAPE COMMENTS	JKP
95	08/10/15	REVISED FOR LANDSCAPE COMMENTS	JKP
96	09/10/15	REVISED FOR LANDSCAPE COMMENTS	JKP
97	10/10/15	REVISED FOR LANDSCAPE COMMENTS	JKP
98	11/10/15	REVISED FOR LANDSCAPE COMMENTS	JKP
99	12/10/15	REVISED FOR LANDSCAPE COMMENTS	JKP
100	01/10/16	REVISED FOR LANDSCAPE COMMENTS	JKP

sheet
3 of 17



DDC
DDC Engineers, Inc.
CONSULTING ENGINEERS, SURVEYORS, PLANNERS,
LANDSCAPE ARCHITECTS & ENVIRONMENTALISTS
1202 PROFESSIONAL DRIVE
MYRTLE BEACH, SOUTH CAROLINA 29577
PHONE: (843) 582-3200
FAX: (843) 692-3210


NOTES:

1. BATHYMETRY SURVEY DONE 01/03

REFERENCES

1. PERMIT #2002-1N509

**DOCK CD-2 DREDGE 50' EITHER SIDE OF DOCK
OWNER RESPONSIBILITY 3154 cu. yds**

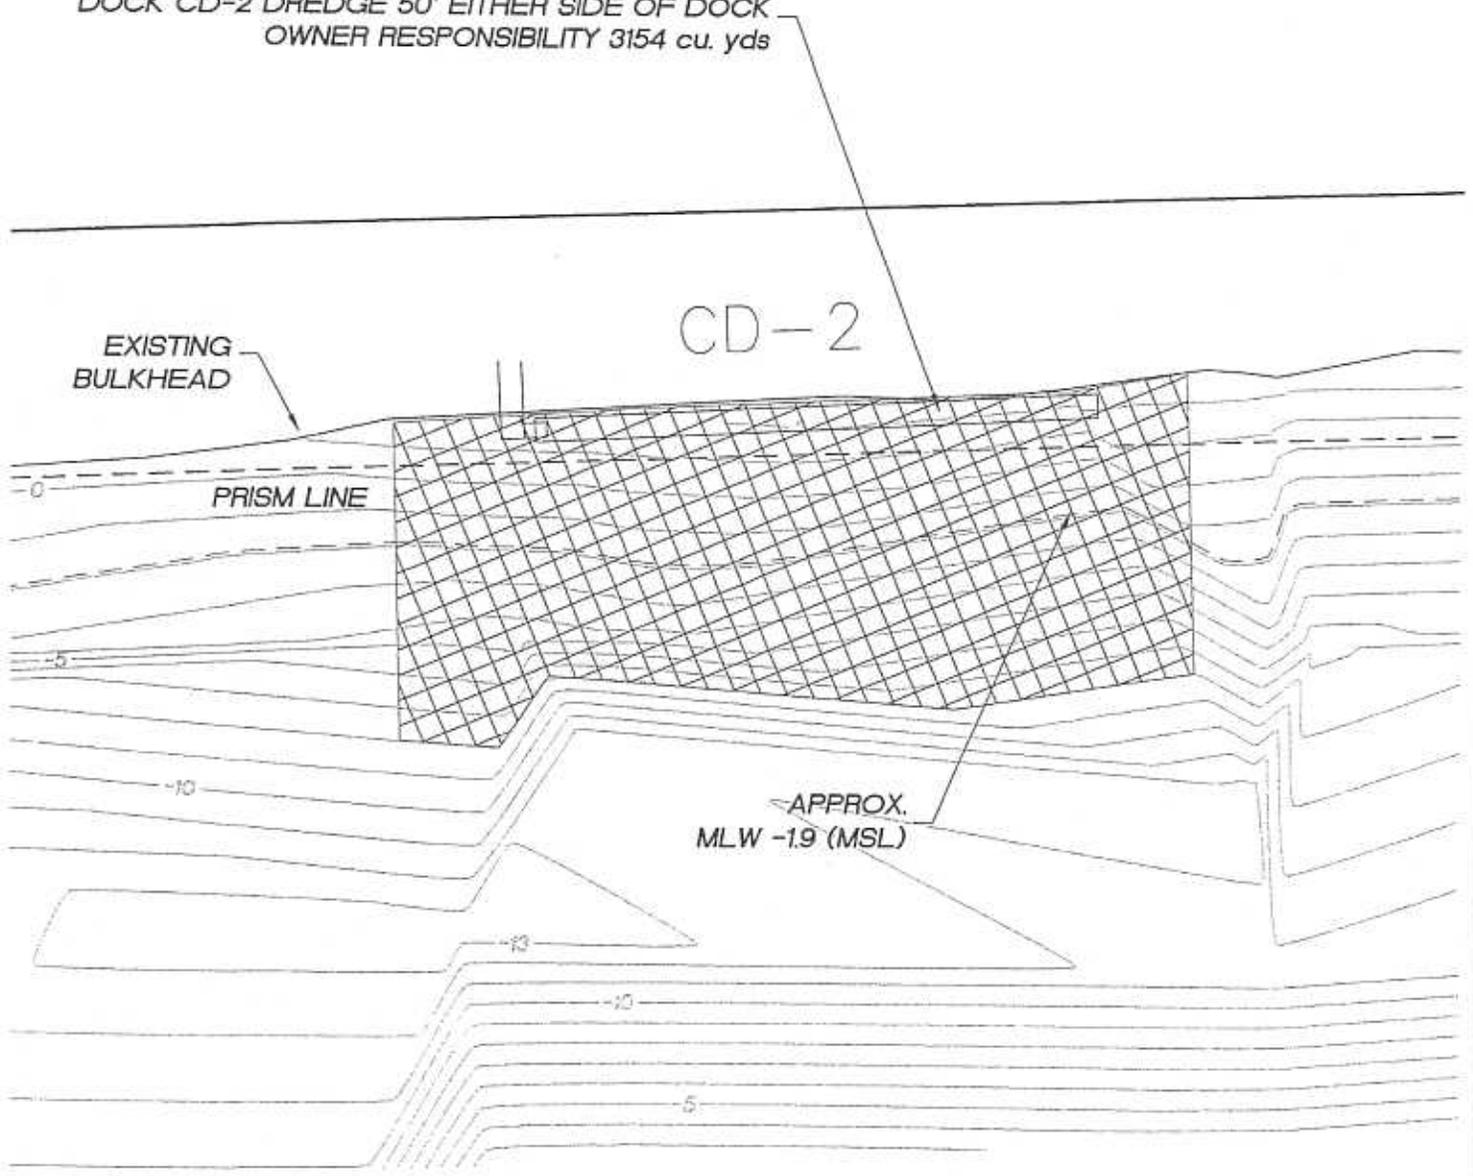

SCALE	1" = 20'
DATE	5/10/04
DESIGNED BY	JEP
DRAWN BY	JEP
PROJECT NO.	4004
SHEET NO.	4

DREDGE PERMIT DOCK CD-2

BAREFOOT RESORT
HORRY COUNTY, SOUTH CAROLINA

PREPARED FOR: **CENTER HOMES**

NO.	DATE	REVISION DESCRIPTION	BY
1		EXISTING BULKHEAD PERMITS CHANGES	JEP
2		REVISED PERMITS CHANGES	JEP

4. NOTIFICATION IS HEREBY GIVEN THAT THIS DOCUMENT IS THE PROPERTY OF DDC ENGINEERS, INC. AND THE BORROWER IS TO RETURN IT TO THE OFFICE OF THE ENGINEER AT THE END OF THE PROJECT. THERE SHALL BE NO COPIES OR REPRODUCTIONS OF THIS DOCUMENT.

Sheet
6 of 17




DDC
DDC Engineers, Inc.
CONSULTING ENGINEERS, SURVEYORS, PLANNERS
LANDSCAPE ARCHITECTS & ENVIRONMENTALISTS
1298 PROFESSIONAL DRIVE
MYRTLE BEACH, SOUTH CAROLINA 29577
PHONE: (843) 692-3200
FAX: (843) 692-3210

NOTES:

1. BATHYMETRY SURVEY DONE 01/03.

REFERENCES

1. PERMIT #2002-1N509

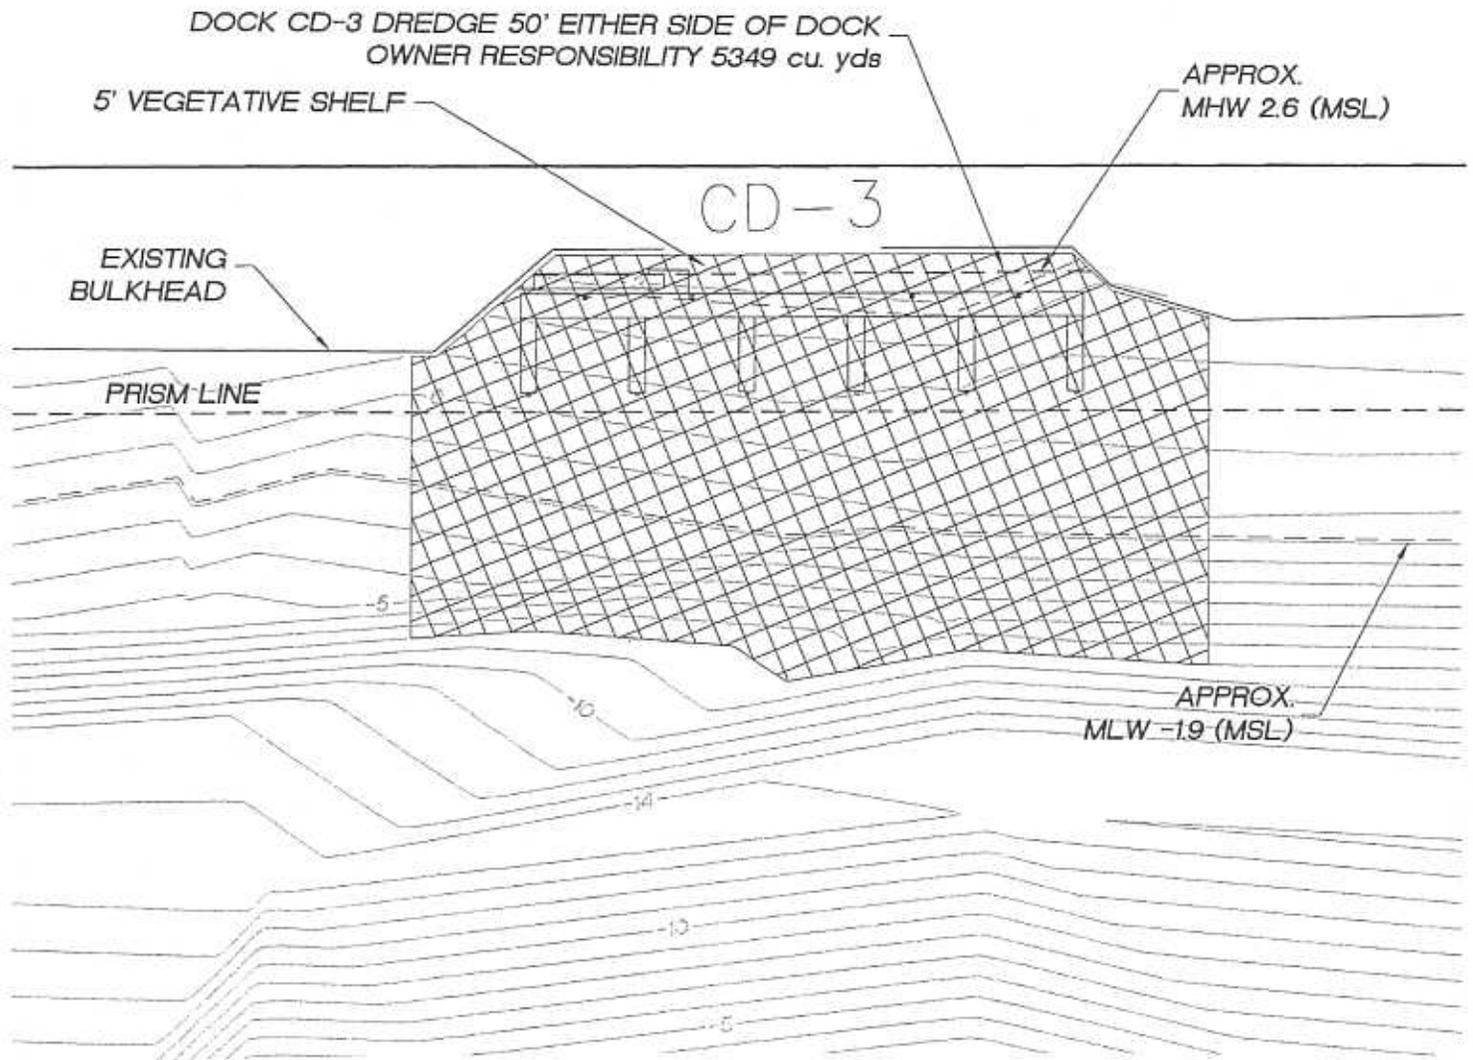

SCALE 1:1



SCALE 1"=50' DATE 02/03 DESIGNED BY JEP DRAWN BY JEP APPROVED BY JEP PROJECT NO. 0204 SHEET NO. 5	DREDGE PERMIT DOCK CD-3 BAREFOOT RESORT Horry County, South Carolina	<table border="1" style="width: 100%; border-collapse: collapse;"> <tr> <td style="width: 5%;">NO.</td> <td style="width: 15%;">DATE</td> <td style="width: 40%;">REVISION DESCRIPTION</td> <td style="width: 10%;">BY</td> </tr> <tr> <td>1</td> <td></td> <td>ISSUE PERMITS COMMENTS</td> <td>JEP</td> </tr> <tr> <td>2</td> <td></td> <td>ISSUE PERMITS COMMENTS</td> <td>JEP</td> </tr> <tr> <td>3</td> <td></td> <td>REVISION DESCRIPTION</td> <td></td> </tr> </table>	NO.	DATE	REVISION DESCRIPTION	BY	1		ISSUE PERMITS COMMENTS	JEP	2		ISSUE PERMITS COMMENTS	JEP	3		REVISION DESCRIPTION		sheet 7 of 17		<p>DDC Engineers, Inc. CONSULTING ENGINEERS, SURVEYORS, PLANNERS, LANDSCAPE ARCHITECTS & ENVIRONMENTALISTS 726 PROFESSIONAL DRIVE WYTHE BEACH, SOUTH CAROLINA 29577 PHONE: (843) 632-3200 FAX: (843) 692-3210</p>
NO.	DATE	REVISION DESCRIPTION	BY																		
1		ISSUE PERMITS COMMENTS	JEP																		
2		ISSUE PERMITS COMMENTS	JEP																		
3		REVISION DESCRIPTION																			
PREPARED FOR: CORTEX HOMES		* THIS PLAN IS A PRELIMINARY DESIGN. THE USER SHALL BE RESPONSIBLE FOR OBTAINING ALL NECESSARY PERMITS AND FOR VERIFYING THE ACCURACY OF ALL DATA AND INFORMATION. THE USER SHALL BE RESPONSIBLE FOR OBTAINING ALL NECESSARY PERMITS AND FOR VERIFYING THE ACCURACY OF ALL DATA AND INFORMATION.																			


12

NOTES:

1. BATHYMETRY SURVEY DONE 01/03.

REFERENCES

1. PERMIT #2002-1N509

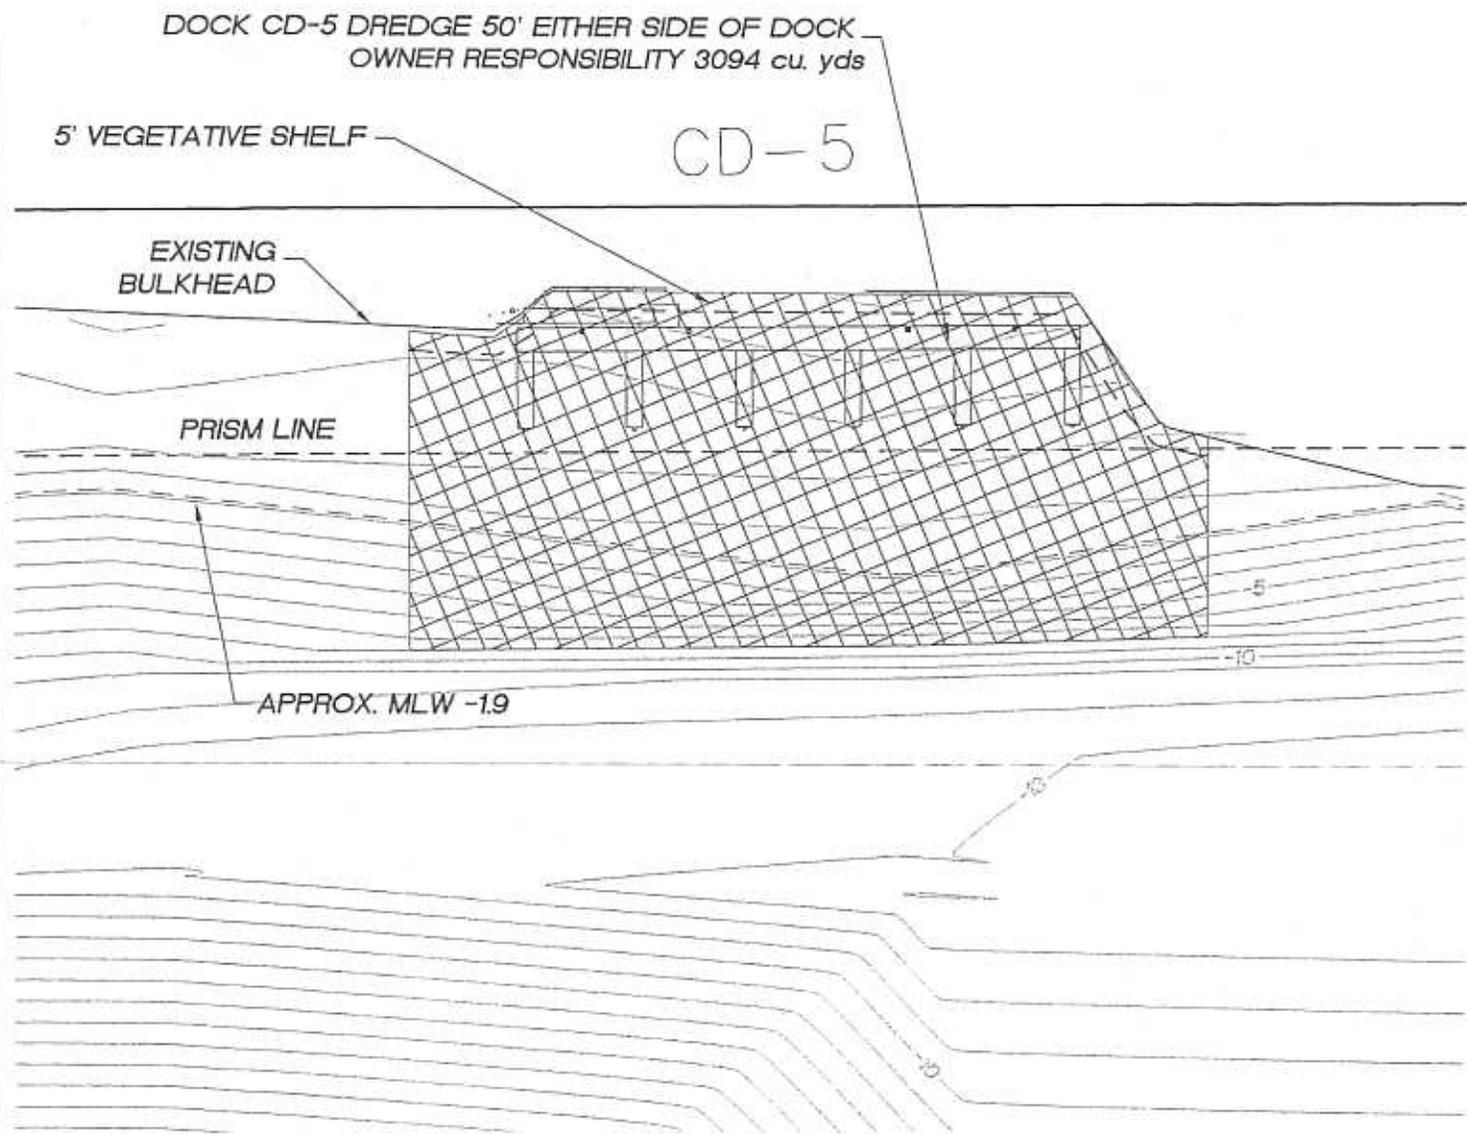

DOCK CD-5 DREDGE 50' EITHER SIDE OF DOCK
OWNER RESPONSIBILITY 3094 cu. yds

5' VEGETATIVE SHELF

CD-5

EXISTING BULKHEAD

PRISM LINE

APPROX. MLW -1.9



SCALE: 1" = 20'
DATE: 01/03
DRAWN BY: JEP
CHECKED BY: JEP
PROJECT NO.: 0204
7
FILE NO.:

DREDGE PERMIT DOCK CD-5

BAREFOOT RESORT
HORRY COUNTY, SOUTH CAROLINA

PREPARED FOR: SILVER CAROLINA DEVELOPMENT COMPANY, LLC

NO.	DATE	REVISION DESCRIPTION	BY
1	01/03	ISSUED FOR AECB COMMENTS	JEP
2	01/03	ISSUED FOR BRACER COMMENTS	JEP
3	01/03	ISSUED FOR BRACER COMMENTS	JEP

© 2003 DDC Engineers, Inc. All rights reserved. This document is the property of DDC Engineers, Inc. and shall not be reproduced, stored in a retrieval system, or transmitted in any form or by any means, electronic, mechanical, photocopying, recording, or by any information storage and retrieval system, without the prior written permission of DDC Engineers, Inc.

sheet
9 of 17




DDC
DDC Engineers, Inc.
CONSULTING ENGINEERS, SURVEYORS, PLANNERS,
LANDSCAPE ARCHITECTS & ENVIRONMENTALISTS
1298 PROFESSIONAL DRIVE
MYRTLE BEACH, SOUTH CAROLINA 29577
PHONE: (843) 692-3200
FAX: (843) 692-3210

NOTES:

1. BATHYMETRY SURVEY DONE 01/03.

REFERENCES

1. PERMIT #2002-1N509

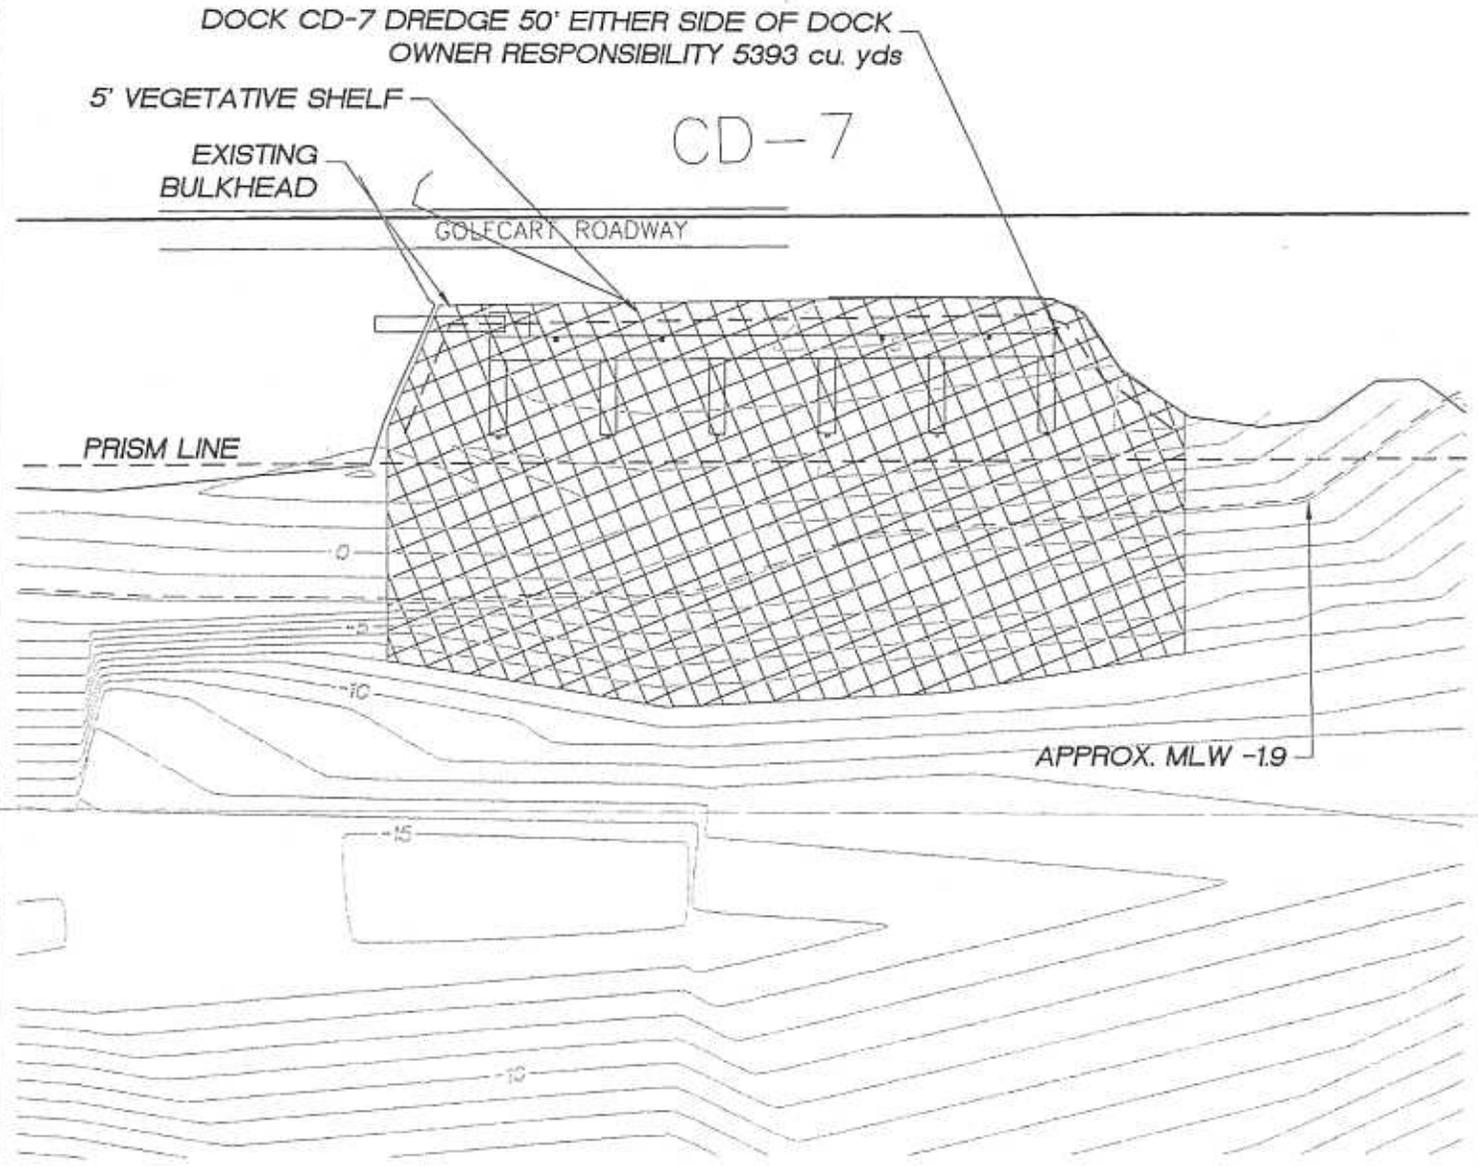

10/08/03 10:08:33 AM 030
 1-1
 10/08/03 10:08:33 AM 030

SCALE	1" = 10'
DATE	10/08/03
DRAWN BY	JEP
CHECKED BY	JEP
APPROVED BY	JEP
POLICY NO.	8
FILE NO.	

DREDGE PERMIT DOCK CD-7

BAREFOOT RESORT
 Horry County, South Carolina

PREPARED FOR: CENTEX HOMES


NO.	DATE	REVISION / DESCRIPTION	BY
1		ISSUE	JEP
2		REVISION PER AISC COMMENTS	JEP
3		REVISION PER AISC COMMENTS	JEP

© DDC ENGINEERS, INC. 2003. ALL RIGHTS RESERVED. THIS DOCUMENT IS THE PROPERTY OF DDC ENGINEERS, INC. AND IS NOT TO BE REPRODUCED OR TRANSMITTED IN ANY FORM OR BY ANY MEANS, ELECTRONIC OR MECHANICAL, INCLUDING PHOTOCOPYING, RECORDING, OR BY ANY INFORMATION STORAGE AND RETRIEVAL SYSTEM, WITHOUT PERMISSION IN WRITING FROM DDC ENGINEERS, INC.

sheet
10 of 17



DDC
DDC Engineers, Inc.
 CONSULTING ENGINEERS, SURVEYORS, PLANNERS
 LANDSCAPE ARCHITECTS & ENVIRONMENTALISTS
 1208 PROFESSIONAL DRIVE
 MYRTLE BEACH, SOUTH CAROLINA 29577
 PHONE: (843) 692-3200
 FAX: (843) 692-3210

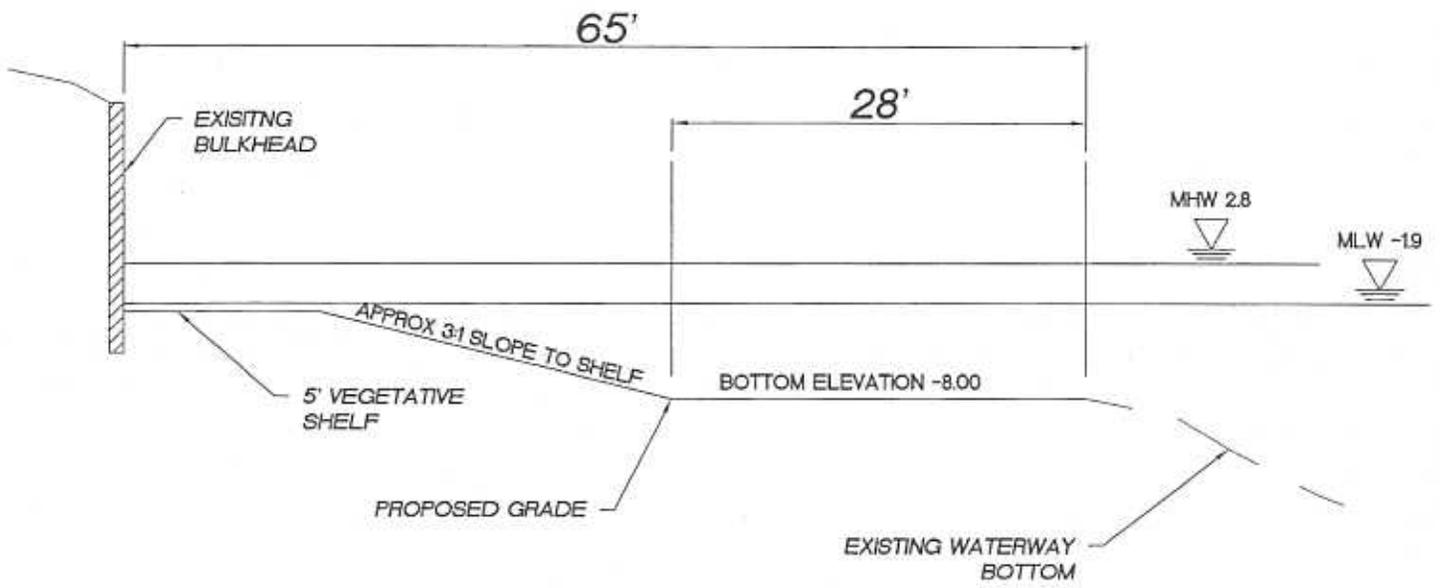

PROJECT: SILVER CAROLINA DEVELOPMENT COMPANY, LLC
 SHEET: 9 OF 17
 DATE: 10/28/17
 SCALE: 1" = 10'-0"

SCALE	NOT TO SCALE
DATE	17/10
DESIGNED BY	
DRAWN BY	JZF
CHECKED BY	JAM
PROJECT NO.	SRM
SHEET NO.	9

TYPICAL SECTION

BAREFOOT RESORT
 HORRY COUNTY, SOUTH CAROLINA

PREPARED FOR: SILVER CAROLINA DEVELOPMENT COMPANY, LLC

NO.	DATE	REVISION DESCRIPTION	BY
1	17/10	ISSUED FOR PERMITS	JZF
2	17/10	ISSUED FOR PERMITS	JZF
3	17/10	ISSUED FOR PERMITS	JZF

sheet
11 of 17




DDC
DDC Engineers, Inc.
 CONSULTING ENGINEERS, SURVEYORS, PLANNERS,
 LANDSCAPE ARCHITECTS & ENVIRONMENTALISTS
 1228 PROFESSIONAL DRIVE
 MYRTLE BEACH, SOUTH CAROLINA 29577
 PHONE: (843) 692-3200
 FAX: (843) 692-3210

NOTES:

1. BATHYMETRY SURVEY DONE 01/03.

REFERENCES

1. PERMIT #2002-IN-296

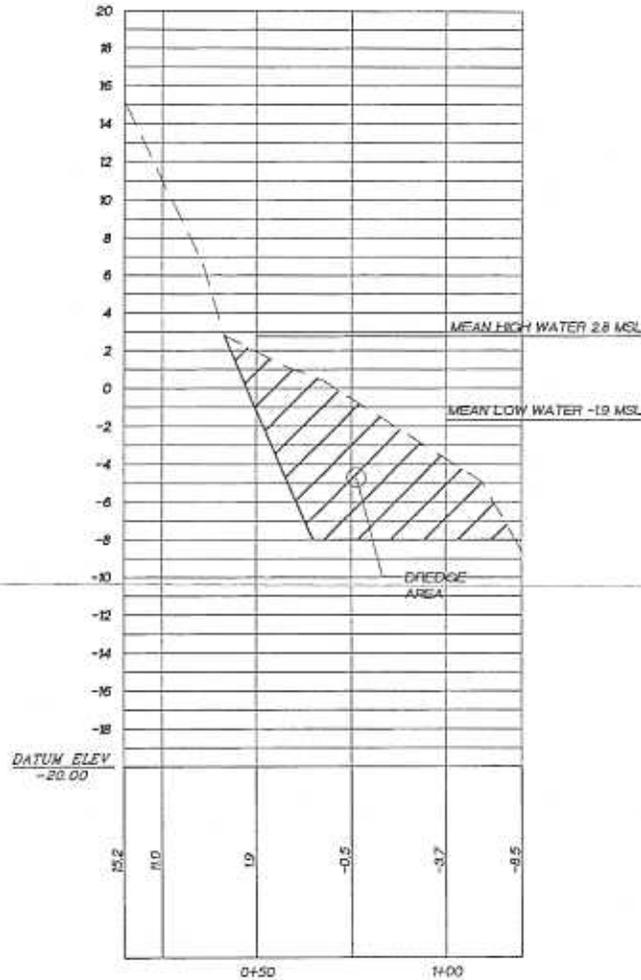

CD-1 SECTION
SCALE: 1"=50' H
1"=10' V

17/1/2008 10:28:11 AM TTY
 17/1/2008 10:28:11 AM TTY
 17/1/2008 10:28:11 AM TTY

SCALE	1"=50'
DATE	07/08/08
DESIGNED BY	JZF
DRAWN BY	JZF
CHECKED BY	JZF
PROJECT NO.	10
FILE NO.	PREPARED FOR CENTER HOMES

DREDGE PERMIT DOCK CD-1

BAREFOOT RESORT
HORRY COUNTY, SOUTH CAROLINA

NO.	DATE	REVISION DESCRIPTION	BY
1	07/08/08	ISSUED FOR PERMIT	JZF
2	07/08/08	ISSUED FOR PERMIT	JZF

Sheet
12 of 17




DDC
DDC Engineers, Inc.
CONSULTING ENGINEERS, SURVEYORS, PLANNERS
LANDSCAPE ARCHITECTS & ENVIRONMENTALISTS
7208 PROFESSIONAL DRIVE
MYRTLE BEACH, SOUTH CAROLINA 29577
PHONE: (843) 882-3200
FAX: (843) 692-2210

NOTES:

1. BATHYMETRY SURVEY DONE 01/03.

REFERENCES

1. PERMIT #2002-IN-296

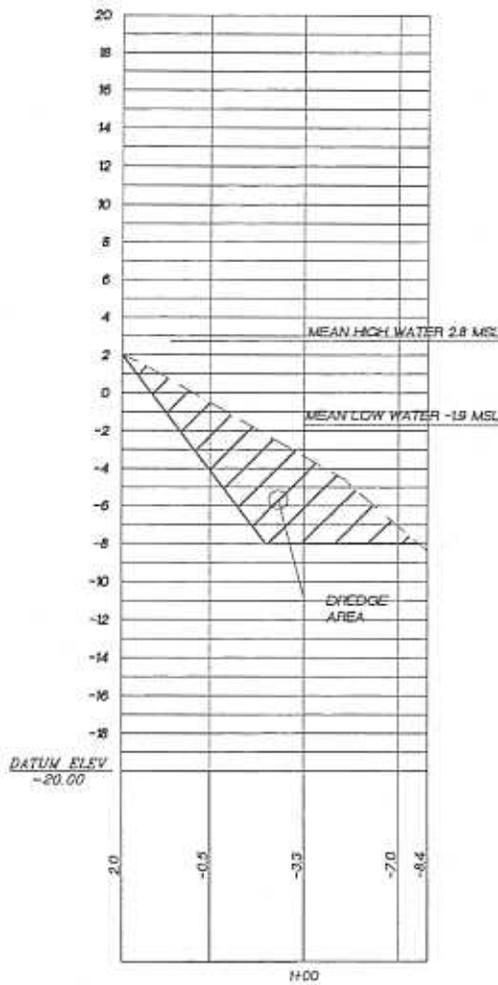

CD-2 SECTION
 SCALE: 1"=50' H
 1"=10' V

11/11/2003 10:08:31 AM EST
 11/11/2003 10:08:31 AM EST
 11/11/2003 10:08:31 AM EST

NO. 11	DREDGE PERMIT DOCK CD-2
PROJECT NO. 8788	BAREFOOT RESORT
PREPARED FOR: CBTEX HOMES	HORRY COUNTY, SOUTH CAROLINA

NO.	DATE	REVISION DESCRIPTION	BY
1	11/11/03	ISSUED FOR ADOPTIVE COMMENTS	JEP
2	11/11/03	ISSUED FOR ADOPTIVE COMMENTS	JEP
3	11/11/03	ISSUED FOR ADOPTIVE COMMENTS	JEP

Sheet
13 of 17




DDC
DDC Engineers, Inc.
 CONSULTING ENGINEERS, SURVEYORS, PLANNERS,
 LANDSCAPE ARCHITECTS & ENVIRONMENTALISTS
 1508 PROFESSIONAL DRIVE
 MYRTLE BEACH, SOUTH CAROLINA 29577
 PHONE: (843) 892-3700
 FAX: (843) 692-3210

NOTES:

1. BATHYMETRY SURVEY DONE 01/03.

REFERENCES

1. PERMIT #2002-IN-296

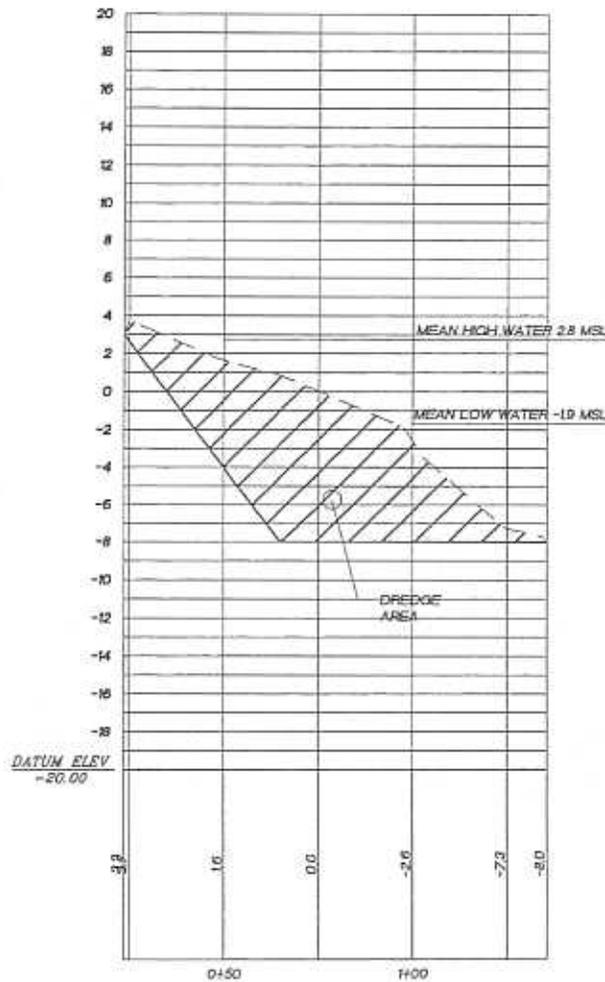

CD-3 SECTION

SCALE: 1"=50' H
1"=10' V

17-11-2003 09:08:23 AM 133
 17-11-2003 09:08:23 AM 133
 17-11-2003 09:08:23 AM 133

SCALE	1"=50'
DATE	01/03/03
DRAWN BY	JEP
CHECKED BY	JEP
PROJECT NO.	12
PREPARED FOR	CENTEX HOMES

DREDGE PERMIT DOCK CD-3	
BAREFOOT RESORT HORRY COUNTY, SOUTH CAROLINA	

NO.	DATE	REVISION DESCRIPTION	BY
1	01/03/03	ISSUED PER AECG COMMENTS	JEP
2	01/03/03	ISSUED PER AECG COMMENTS	JEP

sheet
14 of 17




DDC
DDC Engineers, Inc.
 CONSULTING ENGINEERS, SURVEYORS, PLANNERS,
 LANDSCAPE ARCHITECTS & ENVIRONMENTALISTS
 1768 PROFESSIONAL OFFICE
 MYRTLE BEACH, SOUTH CAROLINA 29577
 PHONE: (843) 692-3200
 FAX: (843) 692-3210

NOTES:

1. BATHYMETRY SURVEY DONE 01/03.

REFERENCES

1. PERMIT #2002-IN-296

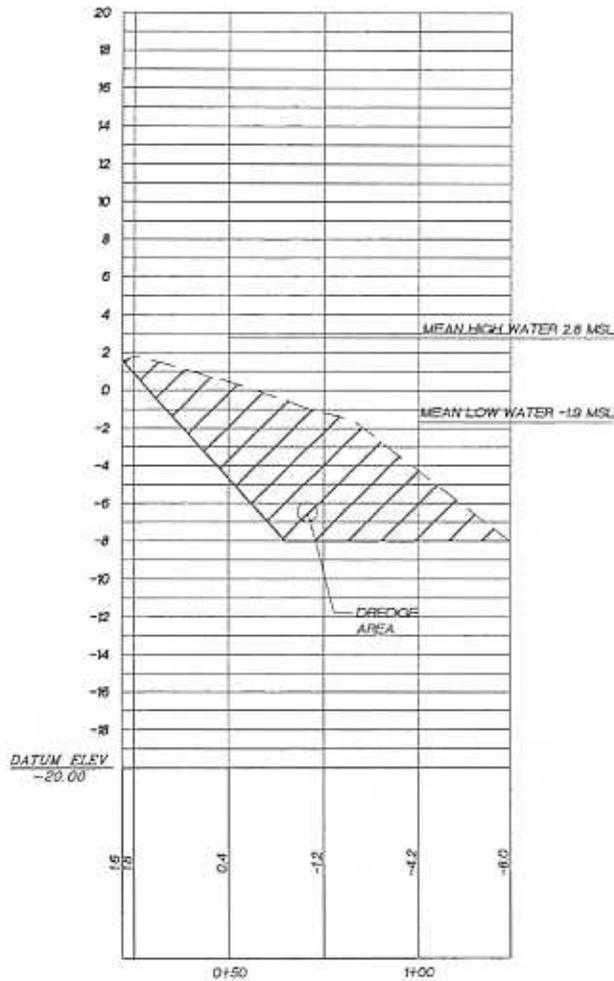

CD-4 SECTION

SCALE: 1"=50' H
1"=10' V

D:\Projects\2002\2002-01-03\2002-01-03.dwg 1:1 1/11/2003 10:04:31 AM 1/11

SCALE	1"=50'
SHEET	13 OF 17
DESIGNED BY	JEP
CHECKED BY	JEP
DATE	1/11/03
PROJECT NO.	2002-01-03
13	

DREDGE PERMIT DOCK CD-4

BAREFOOT RESORT
HORRY COUNTY, SOUTH CAROLINA

PREPARED FOR: **CENTEX HOMES**

NO.	DATE	DESCRIPTION	BY
1	1/11/03	ISSUED PER AGEE COMMENTS	JEP
2	1/11/03	ISSUED PER AGEE COMMENTS	JEP
3	1/11/03	ISSUED PER AGEE COMMENTS	JEP

Sheet
13 of 17


DDC
DDC Engineers, Inc.
CONSULTING ENGINEERS, SURVEYORS, PLANNERS
LANDSCAPE ARCHITECTS & ENVIRONMENTALISTS
1739 PROFESSIONAL DRIVE
MYRTLE BEACH, SOUTH CAROLINA 29577
PHONE: (843) 682-2200
FAX: (843) 682-2210

NOTES:

1. BATHYMETRY SURVEY DONE 01/03.

REFERENCES

1. PERMIT #2002-IN-296

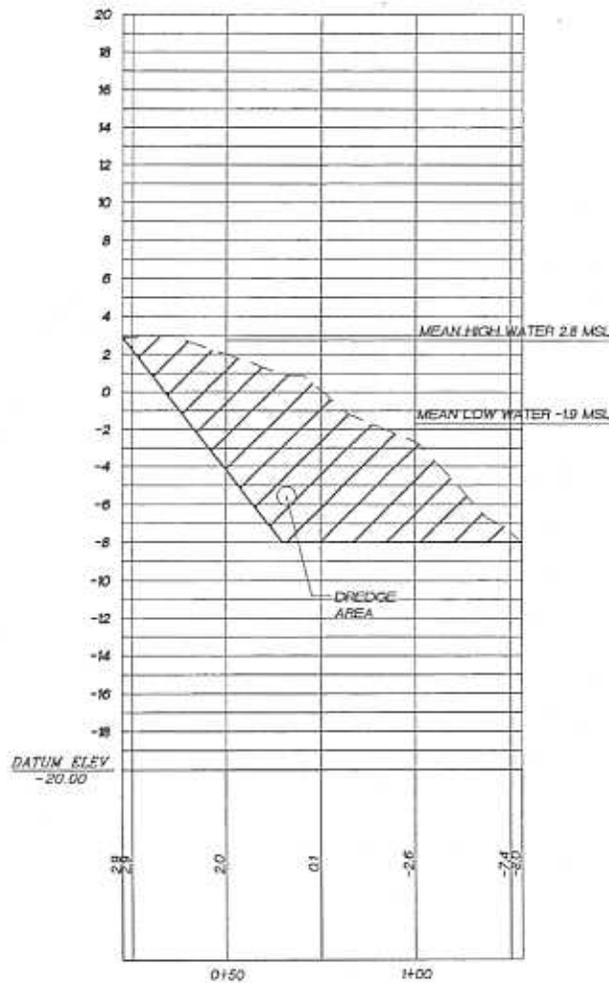

CD-7 SECTION
SCALE: 1"=50' H
1"=10' V

11.1 472 P.L.E. 80070P
 10.08.03 14.13T
 10.08.03 14.13T
 10.08.03 14.13T

SCALE	1"=50'
SHEET	15
DESIGNED BY	JEP
DRAWN BY	JEP
APPROVED BY	JEP
PROJECT NO.	8700L

DREDGE PERMIT DOCK CD-7	
BAREFOOT RESORT	
HORRY COUNTY, SOUTH CAROLINA	
PREPARED FOR	CENTER HOMES

NO.	DATE	REVISION DESCRIPTION	BY
1	01/03	ISSUED FOR ADOPTED COMMENTS	JEP
1	01/03	ISSUED FOR ADOPTED COMMENTS	JEP
1	01/03	ISSUED FOR ADOPTED COMMENTS	JEP

Sheet
17 of 17



DDC
DDC Engineers, Inc.
 CONSULTING ENGINEERS, SURVEYORS, PLANNERS,
 LANDSCAPE ARCHITECTS & ENVIRONMENTALISTS
 1208 PROFESSIONAL DRIVE
 MYRTLE BEACH, SOUTH CAROLINA 29577
 PHONE: (843) 697-3200
 FAX: (843) 697-3210