

JOINT
PUBLIC NOTICE

CHARLESTON DISTRICT, CORPS OF ENGINEERS
1949 Industrial Park Rd, Room 140
Conway, South Carolina 29526

and

THE S.C. DEPARTMENT OF HEALTH AND ENVIRONMENTAL CONTROL
Office of Environmental Quality Control
Water Quality Certification and Wetlands Programs Section
2600 Bull Street
Columbia, South Carolina 29201

REGULATORY DIVISION

Refer to: P/N #2014-01415-31Y

January 27, 2015

Pursuant to Section 10 of the Rivers and Harbors Act of 1899 (33 U.S.C. 403), Sections 401 and 404 of the Clean Water Act (33 U.S.C. 1344), the South Carolina Coastal Zone Management Act (48-39-10 et.seq.), and the S.C. Construction in Navigable Waters Permit Program (R. 19-450, et. seq., 1976 S.C. Code of Laws, as amended), an application has been submitted to the Department of the Army and the S.C. Department of Health and Environmental Control by

Margaret Deluca
c/o The Brigman Company
Britt Feldner
PO Box 1532
Conway, South Carolina, 29528

for a permit to construct a private use recreational dock and to perform associated dredging in the

Atlantic Intracoastal Waterway

Located at Lot #32 off Nightingale Drive, Myrtle Beach, Horry County, South Carolina
(Latitude: 33.72762; Longitude: -78.89529).

In order to give all interested parties an opportunity to express their views

NOTICE

is hereby given that written statements regarding the proposed work will be received by the **Corps** until

15 Days from the Date of this Notice,

and **SCDHEC** will receive written statements regarding the proposed work until

30 Days from the Date of this Notice

from those interested in the activity and whose interests may be affected by the proposed work.

The proposed work consists of the construction of a private use recreational dock and associated

dredging for storage and recreational access to the AIWW. Specifically, the applicant proposes to construct a 4' x 70' walkway that will connect a 16' x 16' covered pierhead to highground. A 15' x 27' covered boat lift will be constructed adjacent to the covered pierhead. Additionally, a 4' x 12' walkway constructed perpendicular to the proposed walkway will connect an additional 10' x 20' floating dock with a 3' x 20' gangway. Finally, the applicant proposes to mechanically dredge 450 cubic yards of material from the AIWW by mechanical means with a long reach excavator placed on a 20' x 50' barge. The dredged material will be placed in a water tight storage bin placed behind the excavator also located on the barge. The material will be offloaded by an 864 track loader and placed into dump trucks before it can be transported to the final disposal site located at 1015 Vereen Drive, North Myrtle Beach, SC (TMS# 144-03-01-002). The purpose of the proposed work, as stated by the applicant is storage and recreational access to the AIWW. The applicant offered no mitigation for the proposed work.

NOTE: Plans depicting the work described in this notice are available and will be provided, upon receipt of a written request, to anyone that is interested in obtaining a copy of the plans for the specific project. The request must identify the project of interest by public notice number and a self-addressed stamped envelope must also be provided for mailing the drawings to you. Your request for drawings should be addressed to the

**U.S. Army Corps of Engineers
ATTN: REGULATORY DIVISION
1949 Industrial Park Road, Room 140
Conway, South Carolina 29526**

The District Engineer has concluded that the discharges associated with this project, both direct and indirect, should be reviewed by the South Carolina Department of Health and Environmental Control in accordance with provisions of Section 401 of the Clean Water Act. As such, this notice constitutes a request, on behalf of the applicant, for certification that this project will comply with applicable effluent limitations and water quality standards. The work shown on this application must also be certified as consistent with applicable provisions of the Coastal Zone Management Program (15 CFR 930). The District Engineer will not process this application to a conclusion until such certifications are received. This activity may also require evaluation for compliance with the S.C. Construction in Navigable Waters Permit Program. State review, permitting and certification is conducted by the S.C. Department of Health and Environmental Control. The applicant is hereby advised that supplemental information may be required by the State to facilitate the review. Persons wishing to comment or object to State certification or the navigable waters permit must submit all comments in writing to the S.C. Department of Health and Environmental Control at the above address within thirty (30) days of the date of this notice.

This notice initiates the Essential Fish Habitat (EFH) consultation requirements of the Magnuson-Stevens Fishery Conservation and Management Act. Implementation of the proposed project would impact (0.09) acres of estuarine substrates and emergent wetlands utilized by various life stages of species comprising the red drum, shrimp, and snapper-grouper management complexes. Our initial determination is that the proposed action would not have a substantial individual or cumulative adverse impact on EFH or fisheries managed by the South Atlantic Fishery Management Council and the National Marine Fisheries Service (NMFS). Our final determination relative to project impacts and the need for mitigation measures is subject to review by and coordination with the NMFS.

The District Engineer has consulted the most recently available information and has determined that the project is not likely to adversely affect any Federally endangered, threatened, or proposed species and will not result in the destruction or adverse modification of designated or proposed critical habitat. This public notice serves as a request to the U.S. Fish and Wildlife Service and the National Marine Fisheries Service for any additional information they may have on whether any listed or proposed endangered or threatened species or designated or proposed critical habitat may be present in the area which would be affected by the activity, pursuant to Section 7(c) of the Endangered Species Act of 1973 (as amended).

Pursuant to Section 106 of the National Historic Preservation Act (NHPA), this public notice also constitutes a request to Indian Tribes to notify the District Engineer of any historic properties of religious and cultural significance to them that may be affected by the proposed undertaking.


In accordance with the NHPA, the District Engineer has also consulted the latest published version of the National Register of Historic Places for the presence or absence of registered properties, or properties listed as being eligible for inclusion therein, and this worksite is not included as a registered property or property listed as being eligible for inclusion in the Register. To insure that other cultural resources that the District Engineer is not aware of are not overlooked, this public notice also serves as a request to the State Historic Preservation Office to provide any information it may have with regard to historic and cultural resources.

Any person may request, in writing, within the comment period specified in this notice, that a public hearing be held to consider this application. Requests for a public hearing shall state, with particularity, the reasons for holding a public hearing.

The decision whether to issue a permit will be based on an evaluation of the probable impact including cumulative impacts of the activity on the public interest and will include application of the guidelines promulgated by the Administrator, Environmental Protection Agency (EPA), under authority of Section 404(b) of the Clean Water Act and, as appropriate, the criteria established under authority of Section 102 of the Marine Protection, Research and Sanctuaries Act of 1972, as amended. That decision will reflect the national concern for both protection and utilization of important resources. The benefit which reasonably may be expected to accrue from the project must be balanced against its reasonably foreseeable detriments. All factors which may be relevant to the project will be considered including the cumulative effects thereof; among those are conservation, economics, aesthetics, general environmental concerns, wetlands, historic properties, fish and wildlife values, flood hazards, flood plain values, land use, navigation, shoreline erosion and accretion, recreation, water supply and conservation, water quality, energy needs, safety, food and fiber production and, in general, the needs and welfare of the people. A permit will be granted unless the District Engineer determines that it would be contrary to the public interest. In cases of conflicting property rights, the Corps of Engineers cannot undertake to adjudicate rival claims.

The Corps of Engineers is soliciting comments from the public; Federal, state, and local agencies and officials; Indian Tribes; and other interested parties in order to consider and evaluate the impacts of this activity. Any comments received will be considered by the Corps of Engineers to determine whether to issue, modify, condition or deny a permit for this project. To make this decision, comments are used to assess impacts on endangered species, historic properties, water quality, general environmental effects, and the other public interest factors listed above. Comments are used in the preparation of an Environmental Assessment and/or an Environmental Impact Statement pursuant to the National Environmental Policy Act. Comments are also used to determine the need for a public hearing and to determine the overall public interest of the activity.

If there are any questions concerning this public notice, please contact T. Brian Hardee at 843-365-0848.

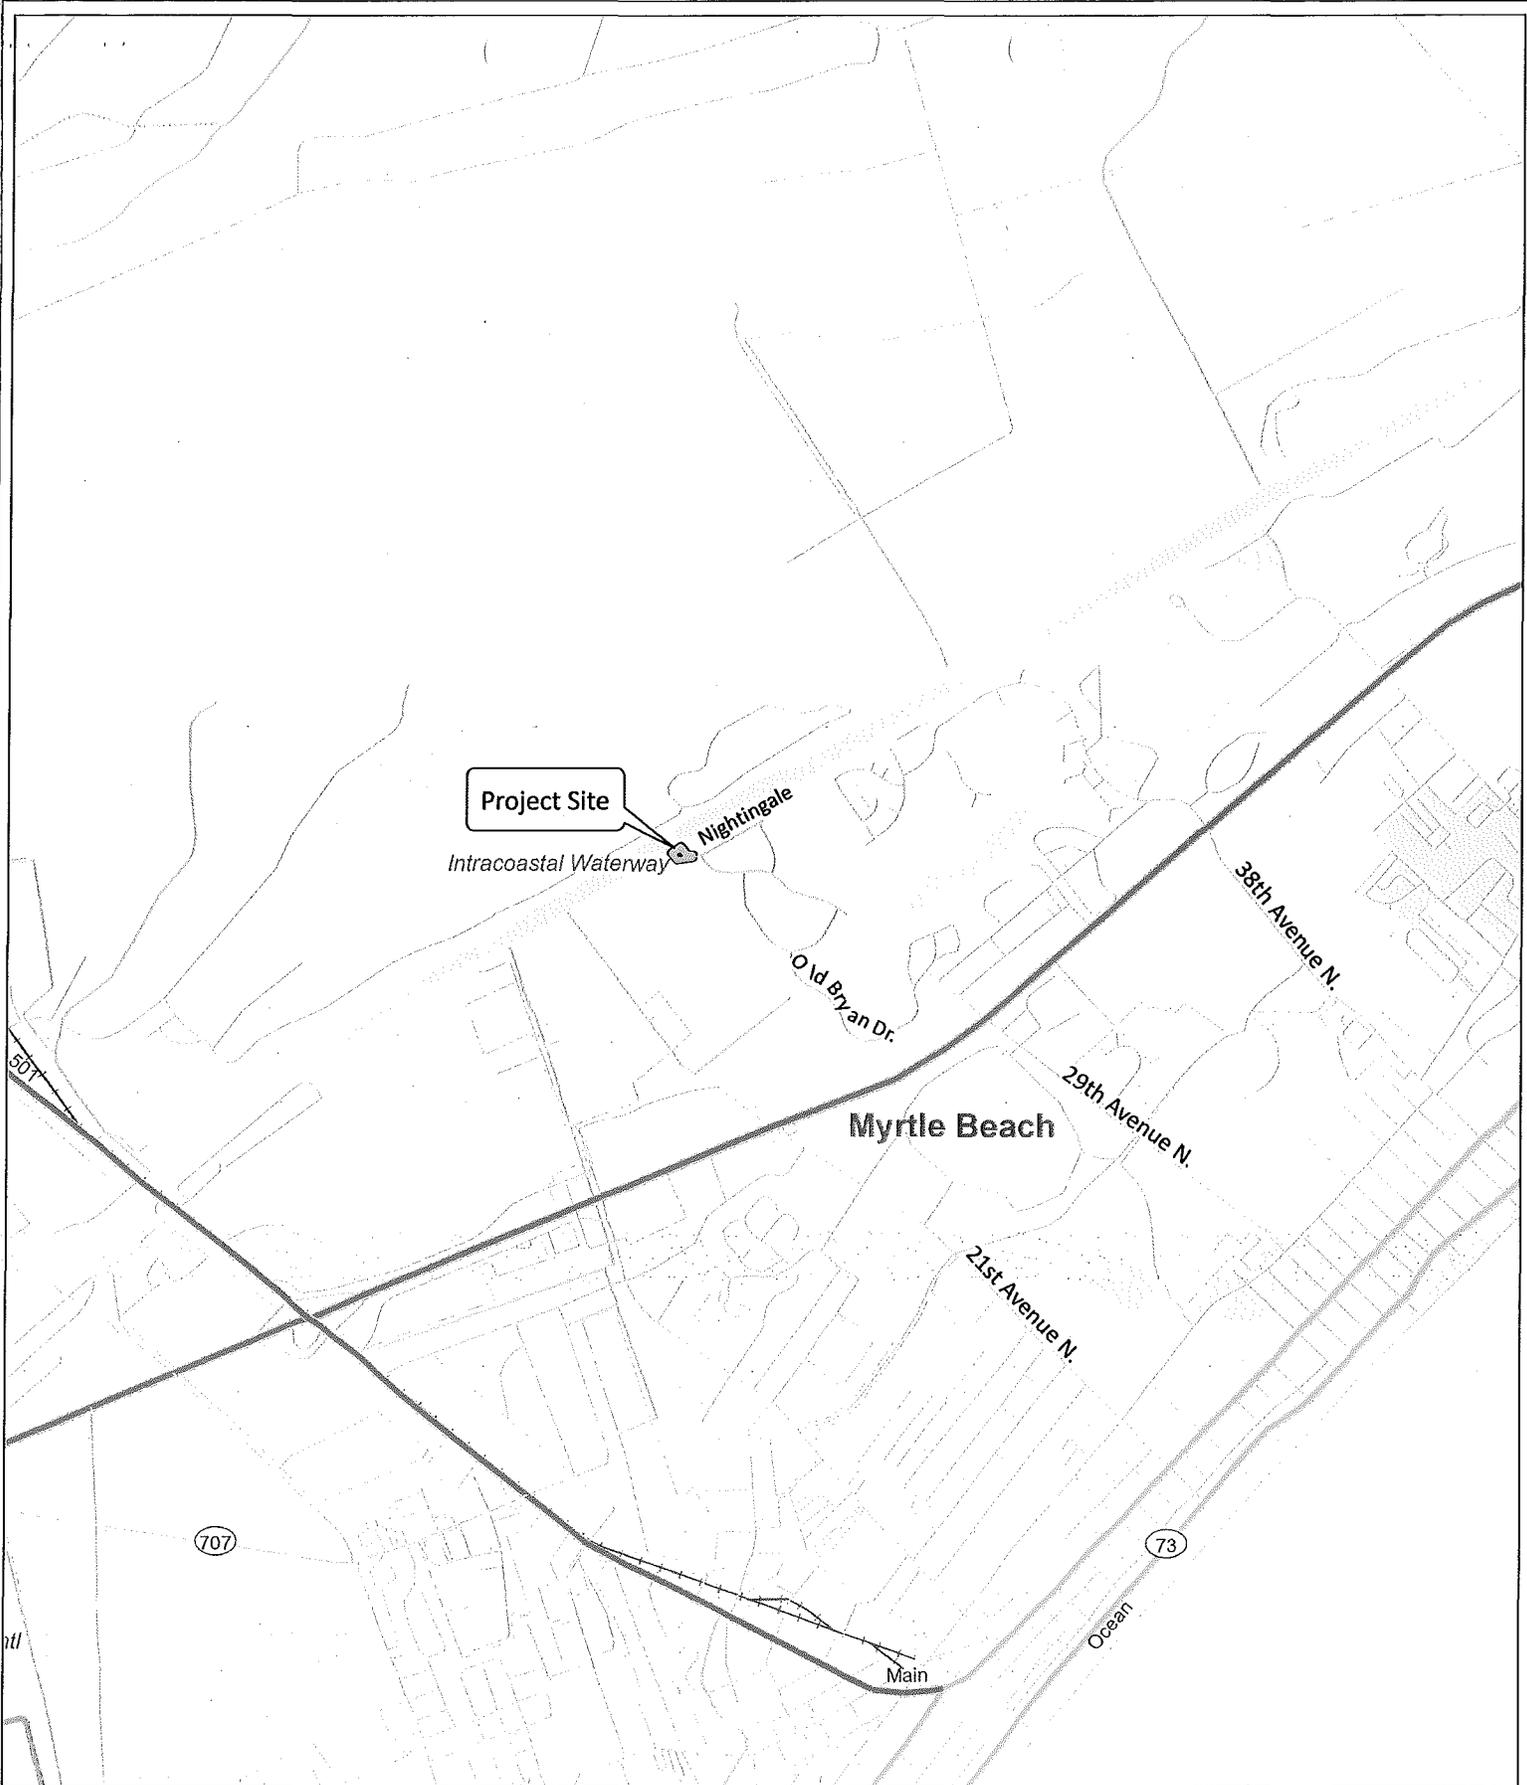


Vicinity Map

Deluca Dock
 Horry County
 Date: 11-28-14
 Application No.

Proposed Activity: covered fixed pierhead & boatlift, floating dock, associated walkways and dredging

Applicant: Marge Deluca

Figure 1

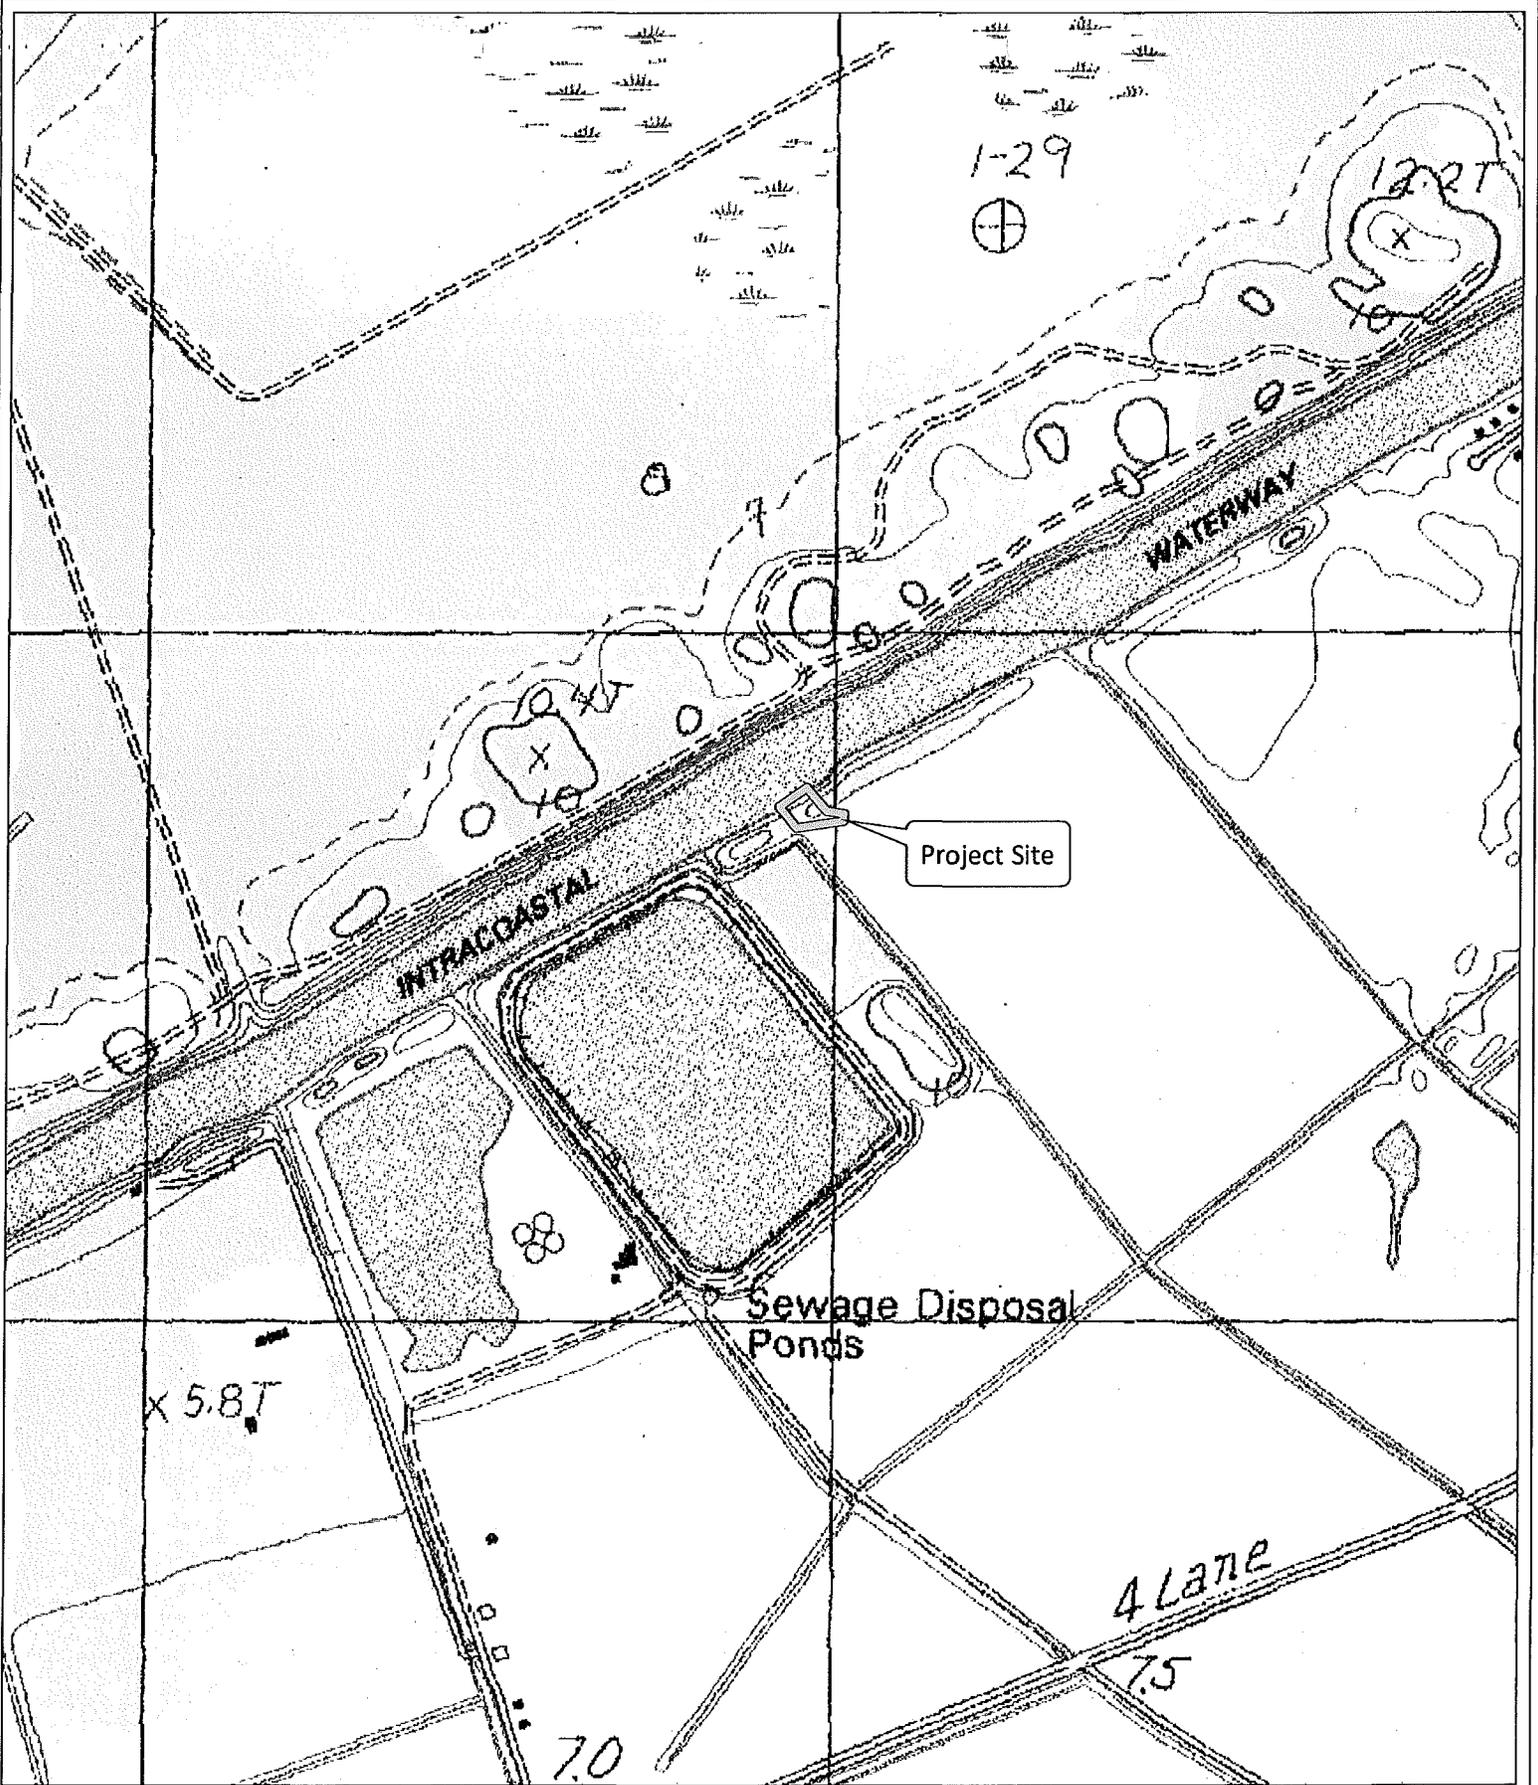

the
BRIGMAN
 COMPANY


USGS Topographic Map

Deluca Dock
 Horry County
 Date: 11-28-14
 Application No.

Proposed Activity: covered fixed pierhead & boatlift, floating dock, associated walkways and dredging

Applicant: Marge Deluca

Figure 2


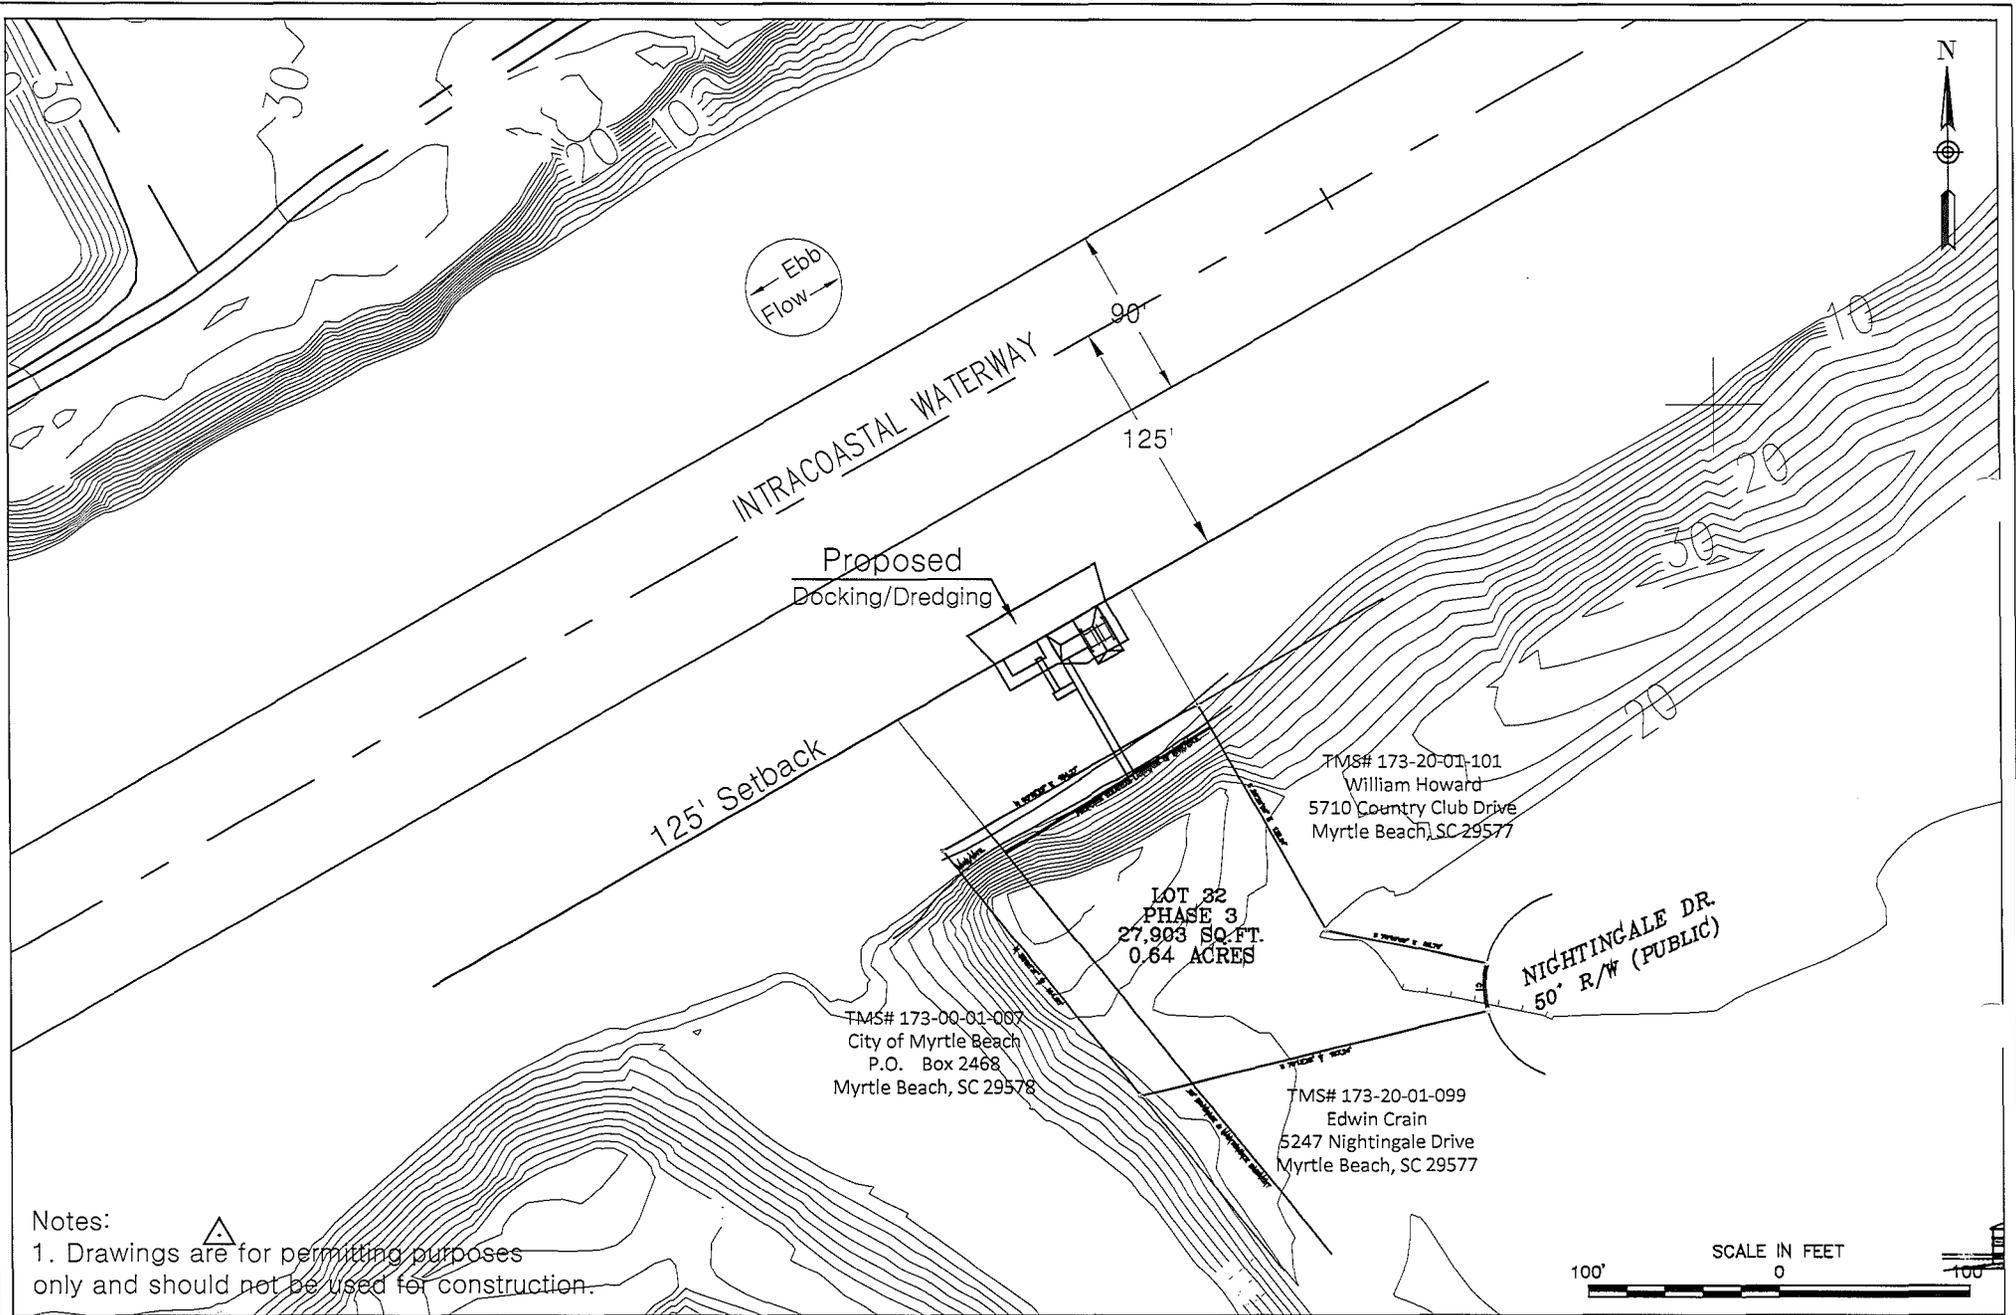


Overall Plan View

Deluca Dock
Horry County:
Date: 1-14-15
Application No.

Proposed Activity: covered fixed pierhead & boatlift, floating dock, associated walkways and dredging
Applicant: Margo Deluca

Figure 3

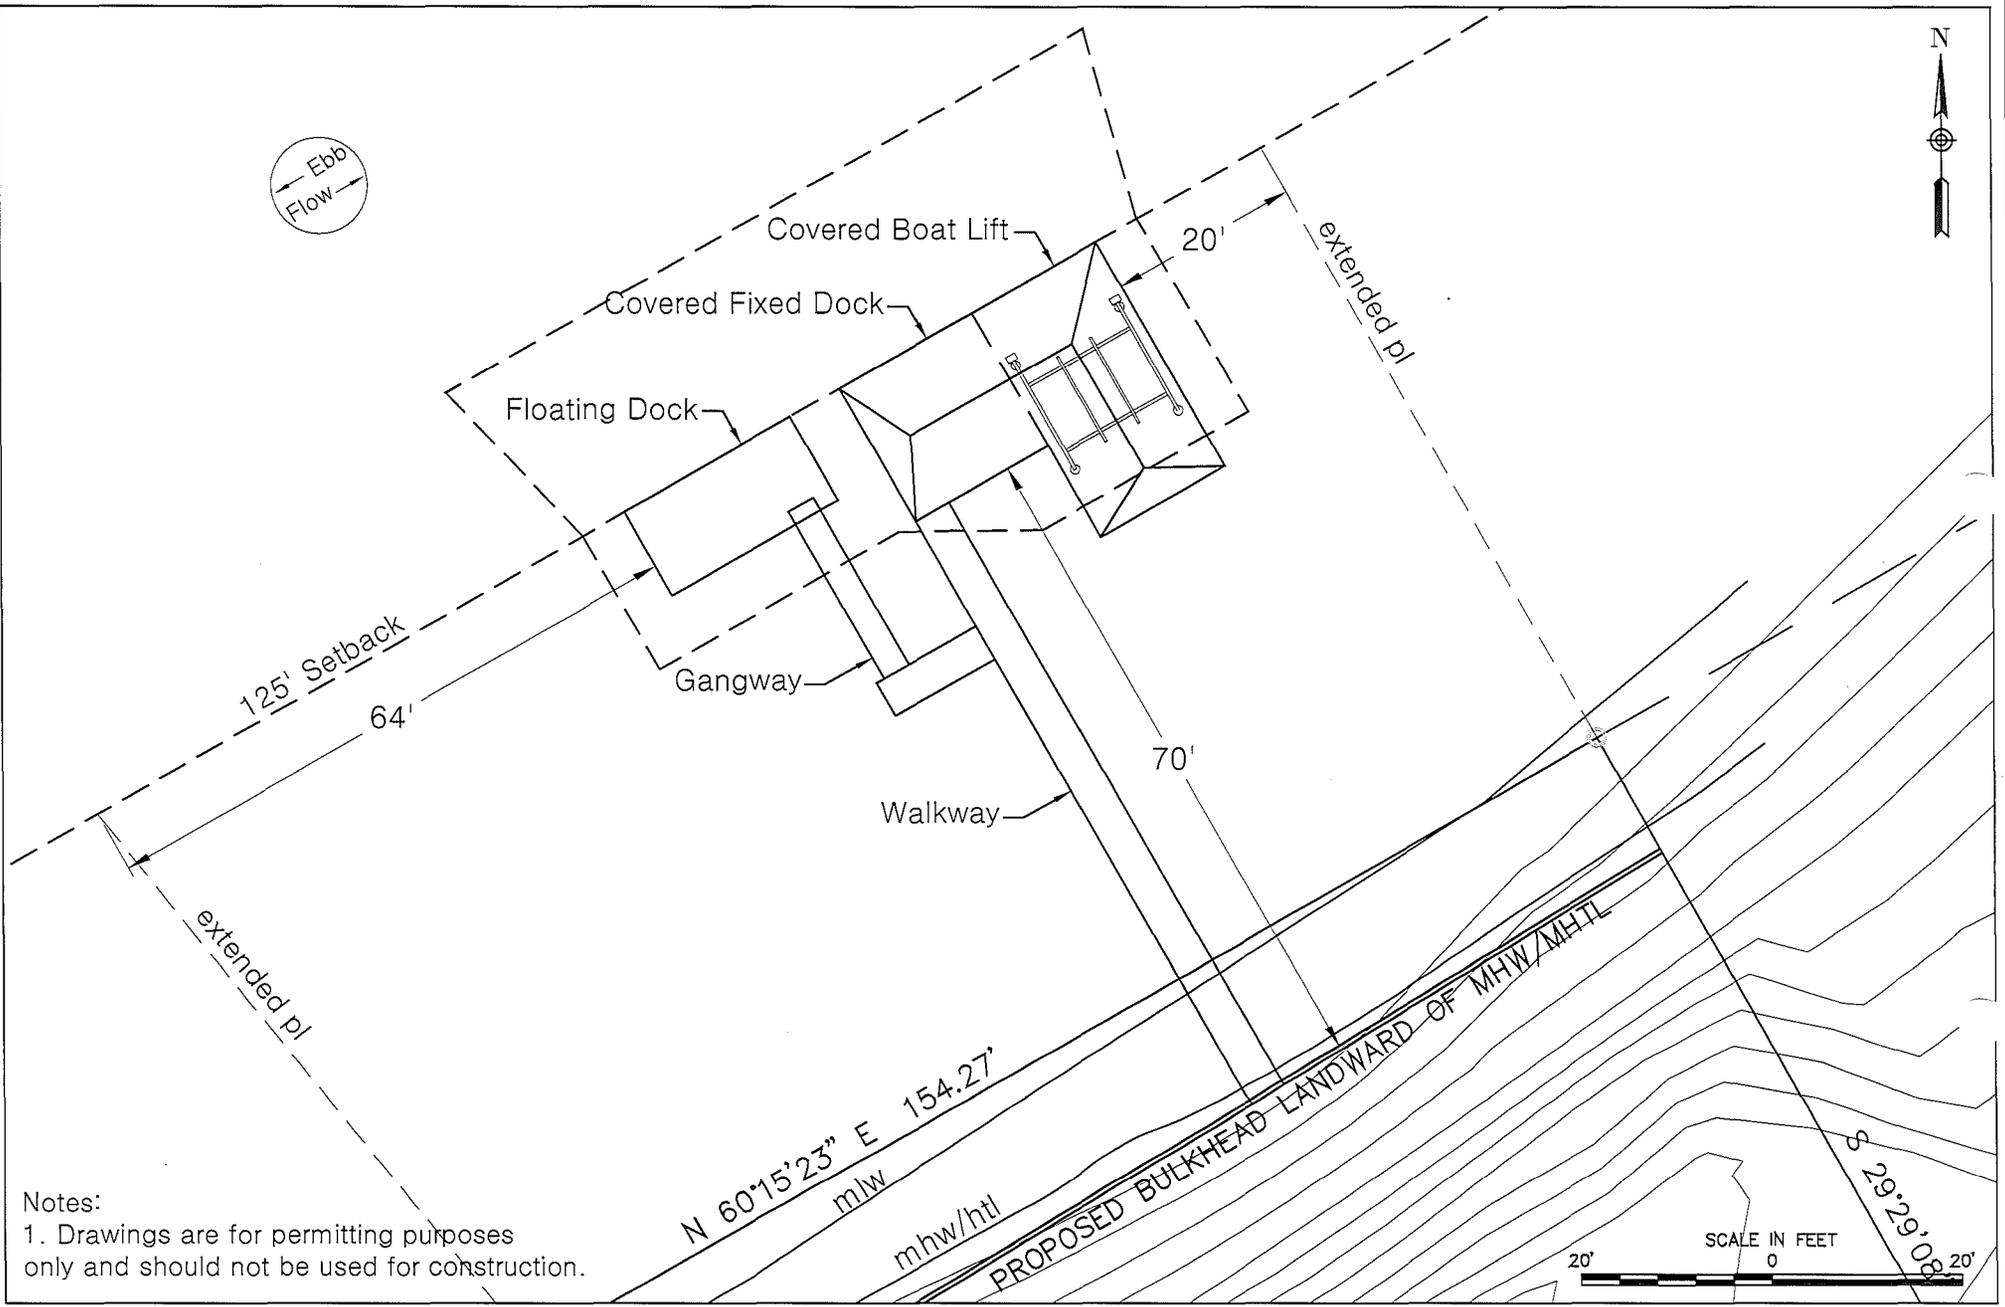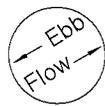

Notes:
 1. Drawings are for permitting purposes only and should not be used for construction.



Plan View

Deluca Dock
 Horry County:
 Date: 1-14-15
 Application No.

Proposed Activity: covered fixed pierhead & boatlift, floating dock, associated walkways and dredging
 Applicant: Margo Deluca

Figure 4

125' setback

A

20'

16'

125' setback

B

10'

Floating Dock

6'

Covered Fixed Dock

State Plane Coordinates (NAD83)

Northing

Easting

A - 695866.20

2639626.56

B - 695894.47

2639676.05

20'

gangway

3'

4'

walkway

12'


11'

70'

4'

walkway


27'

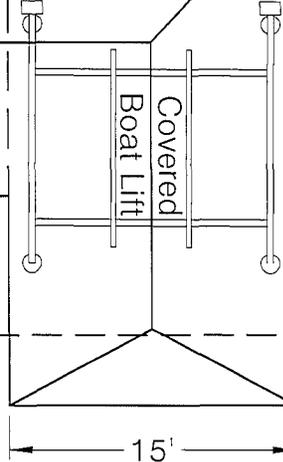

15'

Notes:

- 1. Drawings are for permitting purposes only and should not be used for construction.

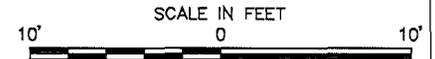

Dock Detail

Deluca Dock

Horry County:


Date: 1-14-15

Application No.

Figure 5

Proposed Activity: covered fixed pierhead & boatlift, floating dock, associated walkways and dredging

Applicant: Margo Deluca

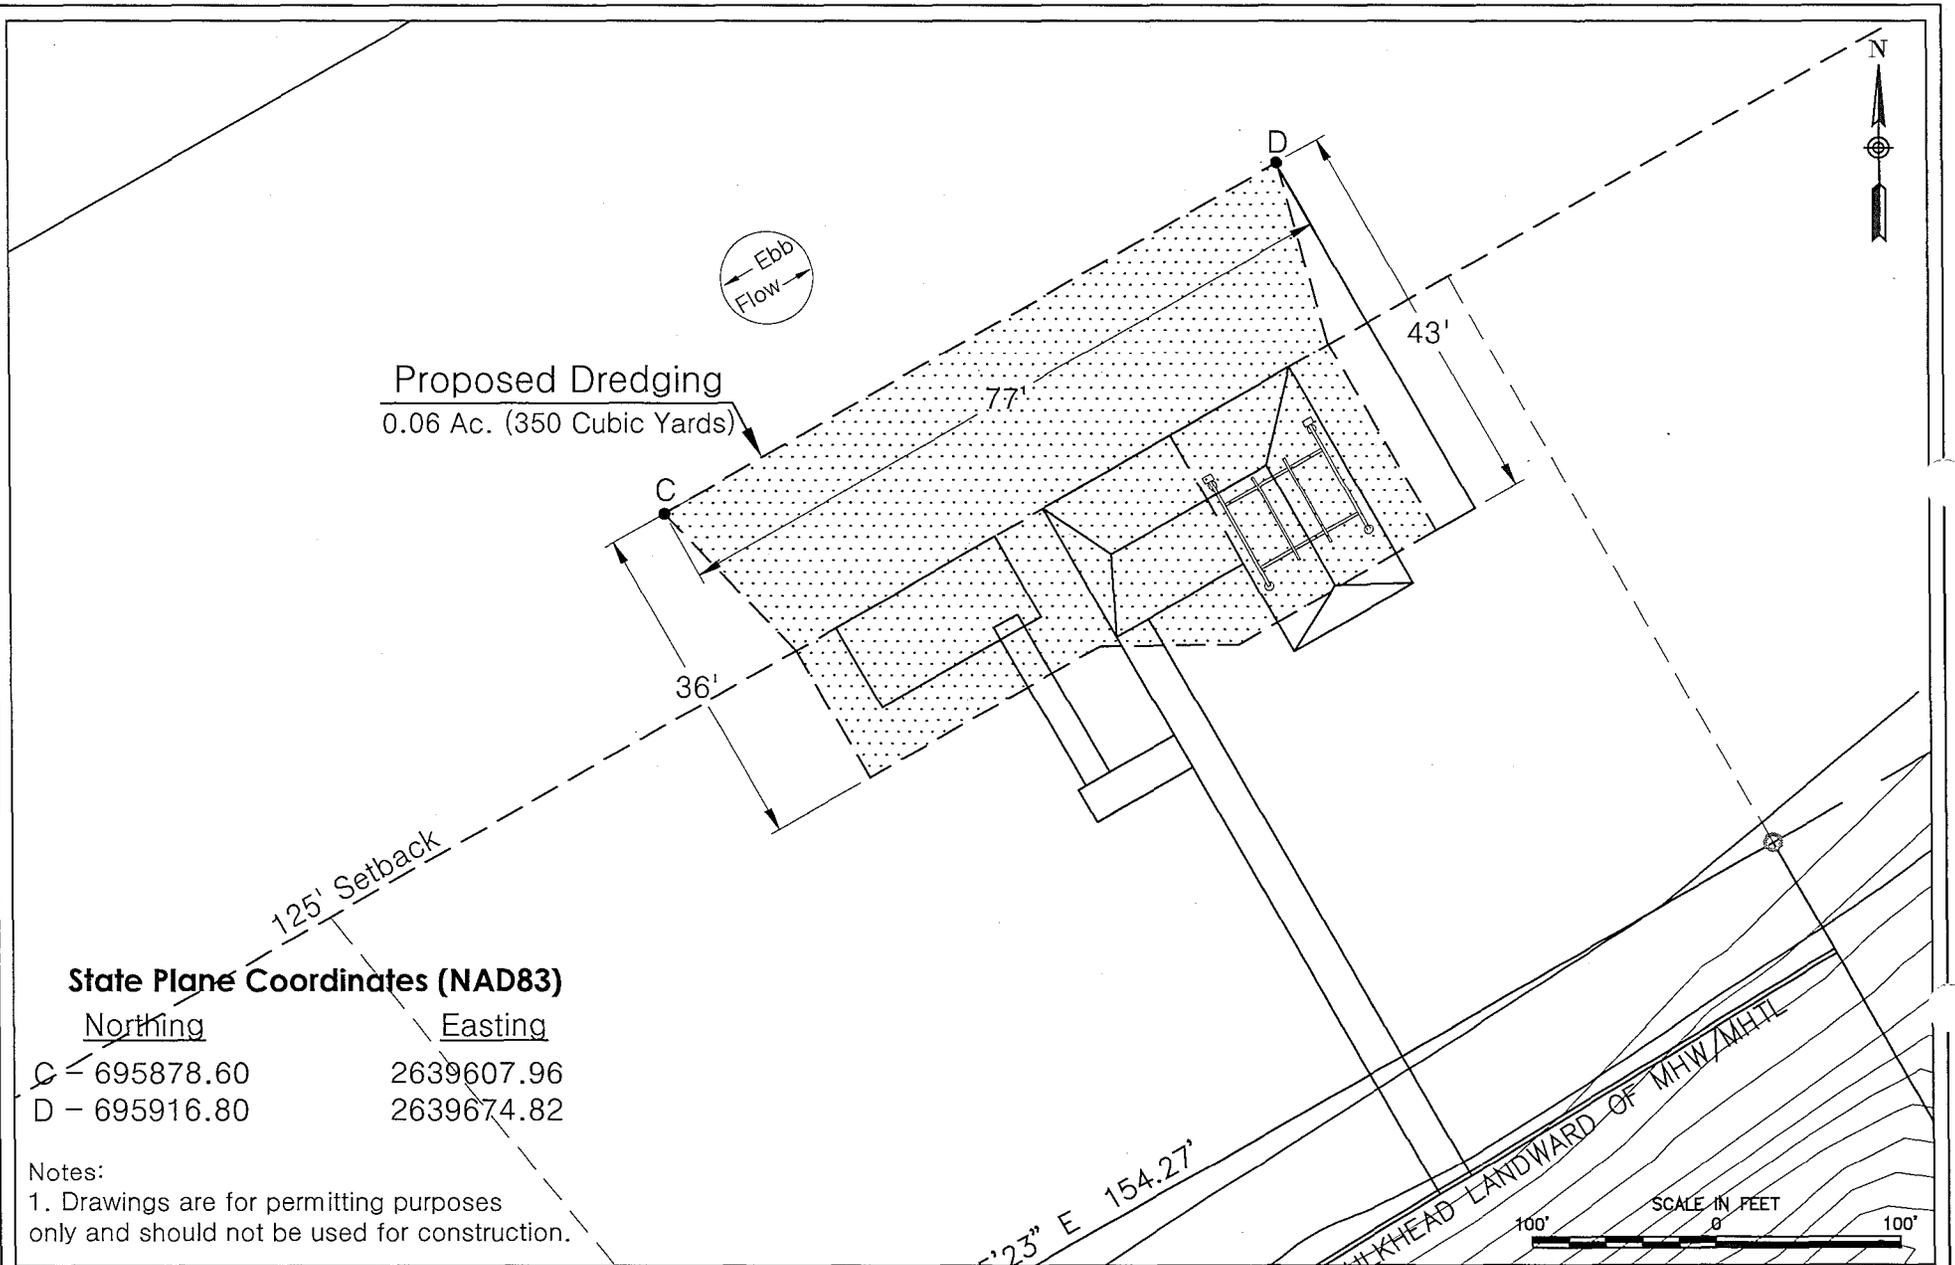

State Plane Coordinates (NAD83)

<u>Northing</u>	<u>Easting</u>
C = 695878.60	2639607.96
D = 695916.80	2639674.82



Dredge Detail


Deluca Dock
Horry County:
Date: 1-14-15
Application No.

Figure 6


Proposed Activity: covered fixed pierhead & boatlift, floating dock, associated walkways and dredging

Applicant: Margo Deluca

Side View
not to scale

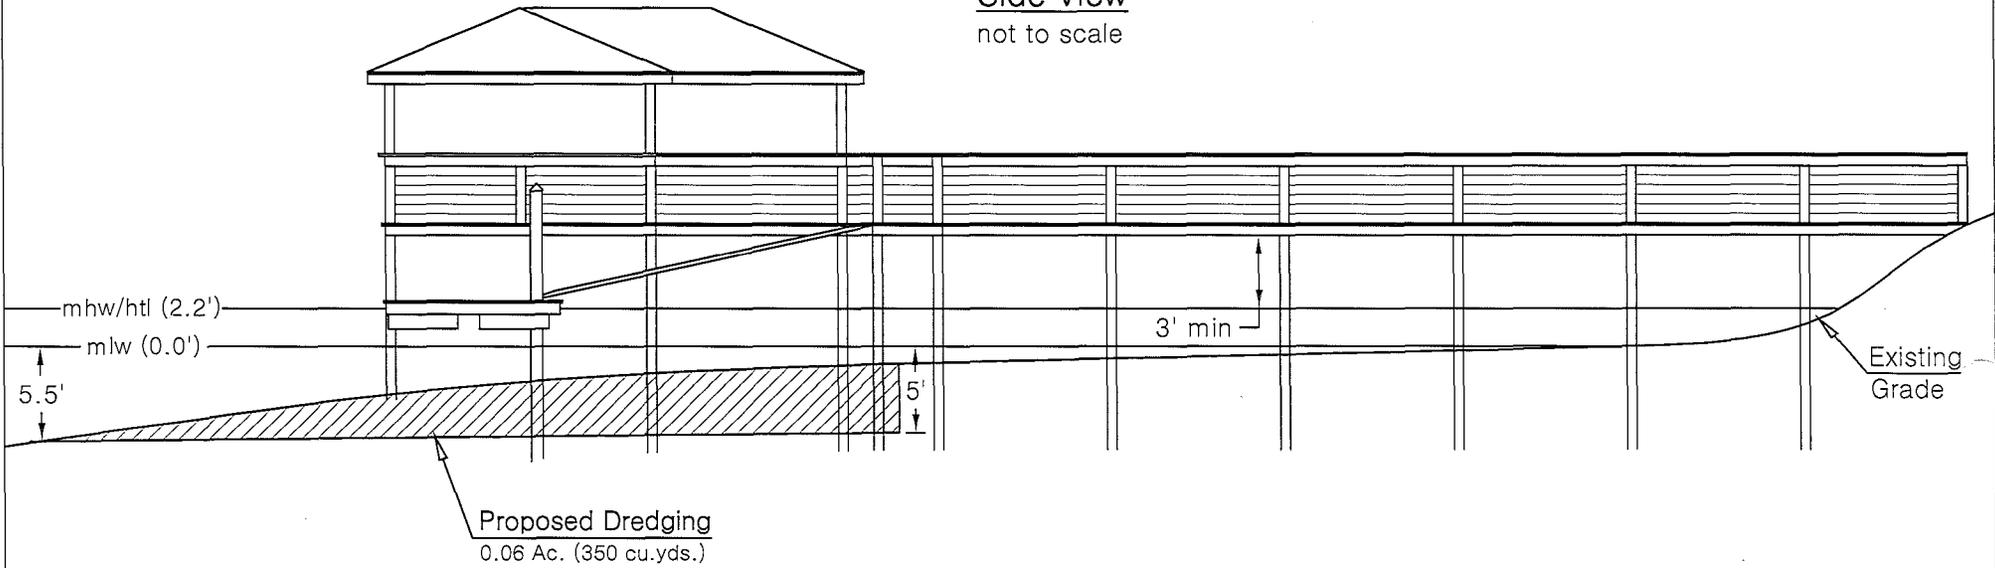

Front View
not to scale

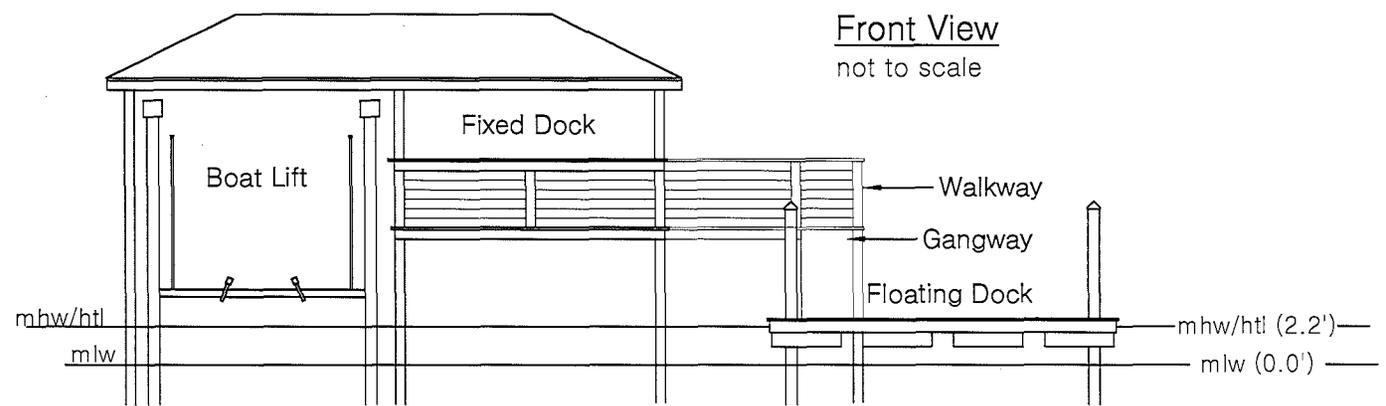

Notes:
1. Drawings are for permitting purposes only and should not be used for construction.



Section View
Deluca Dock
Horry County:
Date: 1-14-15
Application No.

Proposed Activity: covered fixed pierhead & boatlift, floating dock, associated walkways and dredging
Applicant: Margo Deluca

Figure 7