

JOINT
PUBLIC NOTICE

CHARLESTON DISTRICT, CORPS OF ENGINEERS
69A Hagood Avenue
Charleston, South Carolina 29403-5107
and
THE S.C. DEPARTMENT OF HEALTH AND ENVIRONMENTAL CONTROL
Office of Ocean and Coastal Resource Management
1362 McMillan Avenue, Suite 400
Charleston, South Carolina 29405

REGULATORY DIVISION

Refer to: P/N #SAC 2005-05536-2IY (Permit Modification)

January 7, 2016

Pursuant to Section 10 of the Rivers and Harbors Act of 1899 (33 U.S.C. 403), Sections 401 of the Clean Water Act (33 U.S.C. 1344), and the South Carolina Coastal Zone Management Act (48-39-10 et seq.), an application has been submitted to the Department of the Army and the South Carolina Department of Health and Environmental Control by

WANDO E, LLC
ATTN: MR. EDWARD WESTBROOK
2659 PARISH LANDING
MOUNT PLEASANT, SOUTH CAROLINA 29464

for a permit modification to install a floating fuel dock in the

WANDO RIVER

at the existing Wando Marina on Nautical Lane in Charleston County, South Carolina (Latitude 32.9217 N, Longitude -79.8258 W), Cainhoy Quadrangle

In order to give all interested parties an opportunity to express their views

NOTICE

is hereby given that written statements regarding the proposed work will be received by the **Corps** until

15 Days from the Date of this Notice,

and **SCDHEC** will receive written statements regarding the proposed work until

30 Days from the Date of this Notice

from those interested in the activity and whose interests may be affected by the proposed work.

The proposed work consists of the installation of a floating fuel dock. In detail the project consists of installing a 20' x 80' floating fuel dock with a 10' x 14' sales office constructed on it and a 2' x 96' floating fuel chase parallel to the existing main walkway floating dock of the Wando

Marina. No mitigation is proposed. The project purpose according to the applicant, is to provide local and transient recreational boaters with a safe and convenient fueling station.

NOTE: This public notice and associated plans are available on the Corps' website at: <http://www.sac.usace.army.mil/Missions/Regulatory/PublicNotices> . For those unable to access the website, a copy of this notice and the associated plans will be provided, upon receipt of a written request. The request must identify the project of interest by public notice number and a self-addressed stamped envelope must also be provided. Your request should be addressed to the

**U.S. Army Corps of Engineers
ATTN: REGULATORY DIVISION
69A Hagood Avenue
Charleston, South Carolina 29403-5107**

The District Engineer has concluded that the discharges associated with this project, both direct and indirect, should be reviewed by the South Carolina Department of Health and Environmental Control in accordance with provisions of Section 401 of the Clean Water Act. As such, this notice constitutes a request, on behalf of the applicant, for certification that this project will comply with applicable effluent limitations and water quality standards. The work shown on this application must also be certified as consistent with applicable provisions of the Coastal Zone Management Program (15 CFR 930). This activity may also require evaluation for compliance with the S. C. Construction in Navigable Waters Permit Program. State review, permitting and certification is conducted by the S. C. Department of Health and Environmental Control. The District Engineer will not process this application to a conclusion until such certifications are received. The applicant is hereby advised that supplemental information may be required by the State to facilitate the review.

This notice initiates the Essential Fish Habitat (EFH) consultation requirements of the Magnuson-Stevens Fishery Conservation and Management Act. Implementation of the proposed project would impact 0.04 acres of estuarine substrates and emergent wetlands utilized by various life stages of species comprising the shrimp, and snapper-grouper management complexes. The District Engineer's initial determination is that the proposed action would not have a substantial individual or cumulative adverse impact on EFH or fisheries managed by the South Atlantic Fishery Management Council and the National Marine Fisheries Service (NMFS). The District Engineer's final determination relative to project impacts and the need for mitigation measures is subject to review by and coordination with the NMFS.

Pursuant to the Section 7 of the Endangered Species Act of 1973 (as amended), the Corps has reviewed the project area, examined all information provided by the applicant, and the District Engineer has determined, based on the most recently available information that the project will have no effect on any Federally endangered, threatened, or proposed species and will not result in the destruction or adverse modification of designated or proposed critical habitat. This public notice serves as a request to the U.S. Fish and Wildlife Service and the National Marine Fisheries Service for any additional information they may have on whether any listed or proposed endangered or threatened species or designated or proposed critical habitat may be present in the area which would be affected by the activity.

Pursuant to Section 106 of the National Historic Preservation Act (NHPA), this public notice also constitutes a request to Indian Tribes to notify the District Engineer of any historic

January 7, 2016

properties of religious and cultural significance to them that may be affected by the proposed undertaking.

In accordance with Section 106 of the NHPA, the District Engineer has consulted South Carolina ArchSite (GIS), for the presence or absence of historic properties (as defined in 36 C.F.R. 800.16)(1)(1)), and has initially determined that no historic properties are present; therefore, there will be no effect on historic properties. To ensure that other historic properties that the District Engineer is not aware of are not overlooked, this public notice also serves as a request to the State Historic Preservation Office and any other interested parties to provide any information they may have with regard to historic properties. This public notice serves as a request for concurrence within 30 days from the SHPO (and/or Tribal Historic Preservation Officer).


The District Engineer's final eligibility and effect determination will be based upon coordination with the SHPO and/or THPO, as appropriate and required and with full consideration given to the proposed undertaking's potential direct and indirect effects on historic properties within the Corps-identified permit area.

Any person may request, in writing, within the comment period specified in this notice, that a public hearing be held to consider this application. Requests for a public hearing shall state, with particularity, the reasons for holding a public hearing.

The decision whether to issue a permit will be based on an evaluation of the probable impact including cumulative impacts of the activity on the public interest. The benefit which reasonably may be expected to accrue from the project must be balanced against its reasonably foreseeable detriments. All factors which may be relevant to the project will be considered including the cumulative effects thereof; among those are conservation, economics, aesthetics, general environmental concerns, wetlands, historic properties, fish and wildlife values, flood hazards, flood plain values, land use, navigation, shoreline erosion and accretion, recreation, water supply and conservation, water quality, energy needs, safety, food and fiber production and, in general, the needs and welfare of the people. A permit will be granted unless the District Engineer determines that it would be contrary to the public interest. In cases of conflicting property rights, the Corps cannot undertake to adjudicate rival claims.

The Corps is soliciting comments from the public; Federal, state, and local agencies and officials; Indian Tribes; and other interested parties in order to consider and evaluate the impacts of this activity. Any comments received will be considered by the Corps to determine whether to issue, modify, condition or deny a permit for this project. To make this decision, comments are used to assess impacts on endangered species, historic properties, water quality, general environmental effects, and the other public interest factors listed above. Comments are used in the preparation of an Environmental Assessment and/or an Environmental Impact Statement pursuant to the National Environmental Policy Act. Comments are also used to determine the need for a public hearing and to determine the overall public interest of the activity.


If there are any questions concerning this public notice, please contact **David Chamberlain** at 843-329-8044 or toll free at 1-866-329-8187.

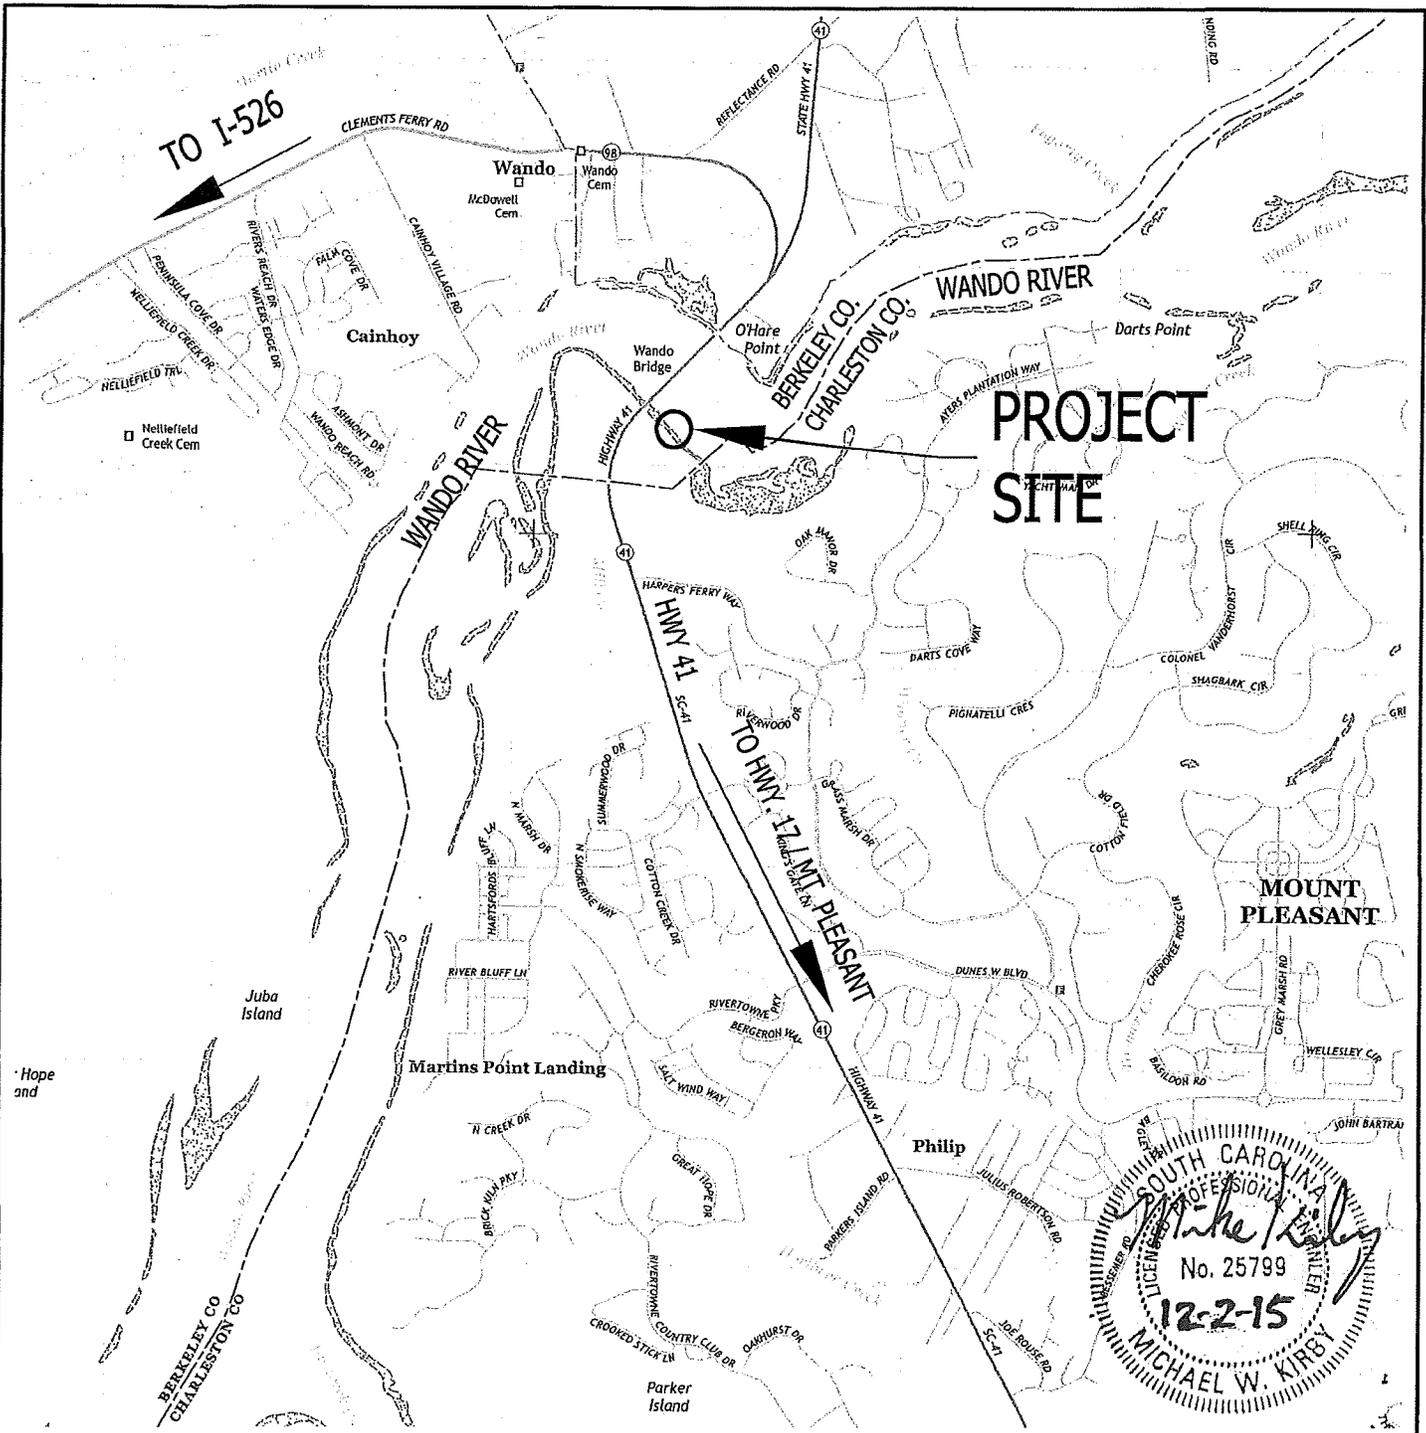


FOR PERMITTING PURPOSES ONLY
NOT FOR CONSTRUCTION

LAT.: 32° 55' 18.20" N
LONG.: -79° 49' 33.15" W

LOCATION MAP
(CAINHOY - USGS QUAD SHEET)
(WANDO E FUEL DOCK)

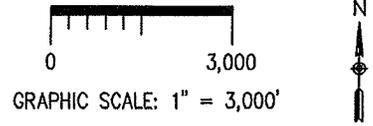

PAGE 1 of 10
DECEMBER 2, 2015


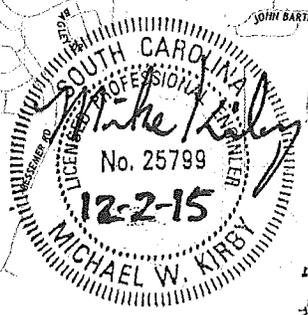


<p>APPLICANT: WANDO E, LLC 2659 PARISH LANDING MT. PLEASANT, SC 29464 C/O: EDWARD J. VWESTBROOK</p>	<p>AGENT: SEAN BARNES DOCKS UNLIMITED, INC. 1361 OLD GEORGETOWN RD. MT. PLEASANT, SC 29464 P: (843) 209-8180 E: seanbarnes8180@gmail.com</p>	<p>PROJECT NAME: WANDO E FUEL DOCK WATER BODY: WANDO RIVER CITY / TOWN: CHARLESTON COUNTY: BERKELEY</p>	<p>PROPOSED ACTIVITY: THE PROPOSED PROJECT INCLUDES INSTALLATION OF A NEW FLOATING FUEL DOCK WITH FUEL PUMPS AND A SMALL OFFICE STRUCTURE (FOR FUEL SALES ATTENDANTS). THE SMALL OFFICE STRUCTURE WILL BE LOCATED ON THE PROPOSED FLOATING FUEL DOCK. THE PROPOSED NEW FLOATING FUEL DOCK WILL BE CONNECTED TO THE EXISTING MARINA FLOATING DOCK. THE PROPOSED WORK WILL PROVIDE LOCAL AND TRANSIENT RECREATIONAL BOATERS WITH A SAFE AND CONVENIENT SOURCE FOR PURCHASING FUEL.</p>
--	---	---	---

SAC 2005-05536-214 Mod FILE: WANDO E - FUEL DOCK P-BASE

SURVEY NOTES:

1. HYDROGRAPHIC SURVEY DATA PROVIDED BY SEAMON WHITESIDE + SURVEYORS; DATED: APRIL 26, 2013.
2. VERTICAL DATUM FOR SOUNDINGS IN REFERENCED TO MEAN LOW WATER (MLW).

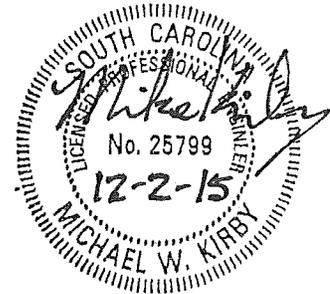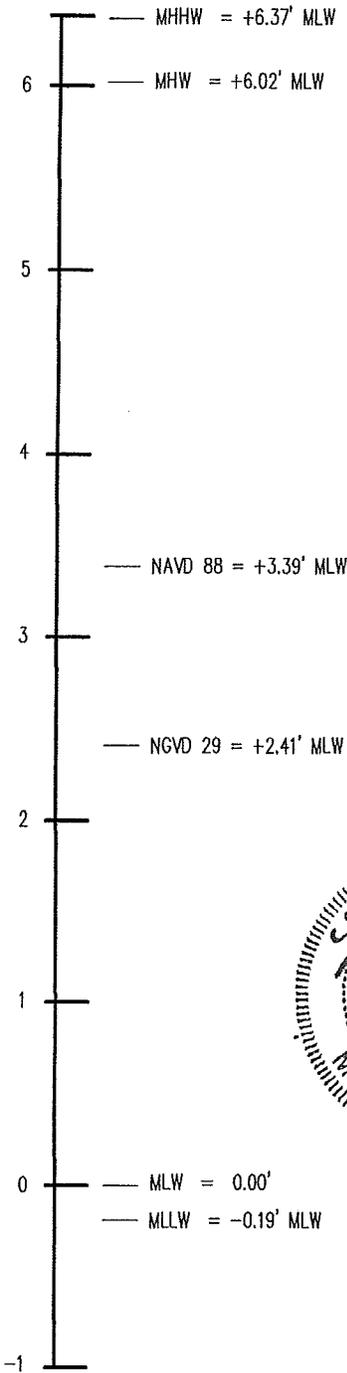

FOR PERMITTING PURPOSES ONLY
NOT FOR CONSTRUCTION

TIDE SCALE

LAT.: 32° 55' 18.20" N
LONG.: -79° 49' 33.15" W

(WANDO E FUEL DOCK)


PAGE 2 of 10
DECEMBER 2, 2015

<p>APPLICANT: WANDO E, LLC 2659 PARISH LANDING MT. PLEASANT, SC 29464 C/O: EDWARD J. VWESTBROOK</p>	<p>AGENT: SEAN BARNES DOCKS UNLIMITED, INC. 1361 OLD GEORGETOWN RD. MT. PLEASANT, SC 29464 P: (843) 209-8180 E: seanbarnes8180@gmail.com</p>	<p>PROJECT NAME: WANDO E FUEL DOCK WATER BODY: WANDO RIVER CITY / TOWN: CHARLESTON COUNTY: BERKELEY</p>	<p>PROPOSED ACTIVITY: THE PROPOSED PROJECT INCLUDES INSTALLATION OF A NEW FLOATING FUEL DOCK WITH FUEL PUMPS AND A SMALL OFFICE STRUCTURE (FOR FUEL SALES ATTENDANTS). THE SMALL OFFICE STRUCTURE WILL BE LOCATED ON THE PROPOSED FLOATING FUEL DOCK. THE PROPOSED NEW FLOATING FUEL DOCK WILL BE CONNECTED TO THE EXISTING MARINA FLOATING DOCK. THE PROPOSED WORK WILL PROVIDE LOCAL AND TRANSIENT RECREATIONAL BOATERS WITH A SAFE AND CONVENIENT SOURCE FOR PURCHASING FUEL.</p>
--	---	---	---

SAC 2005-05836-2IV Mod

FILE: WANDO E - FUEL DOCK P-BASE

FOR PERMITTING PURPOSES ONLY - NOT FOR CONSTRUCTION

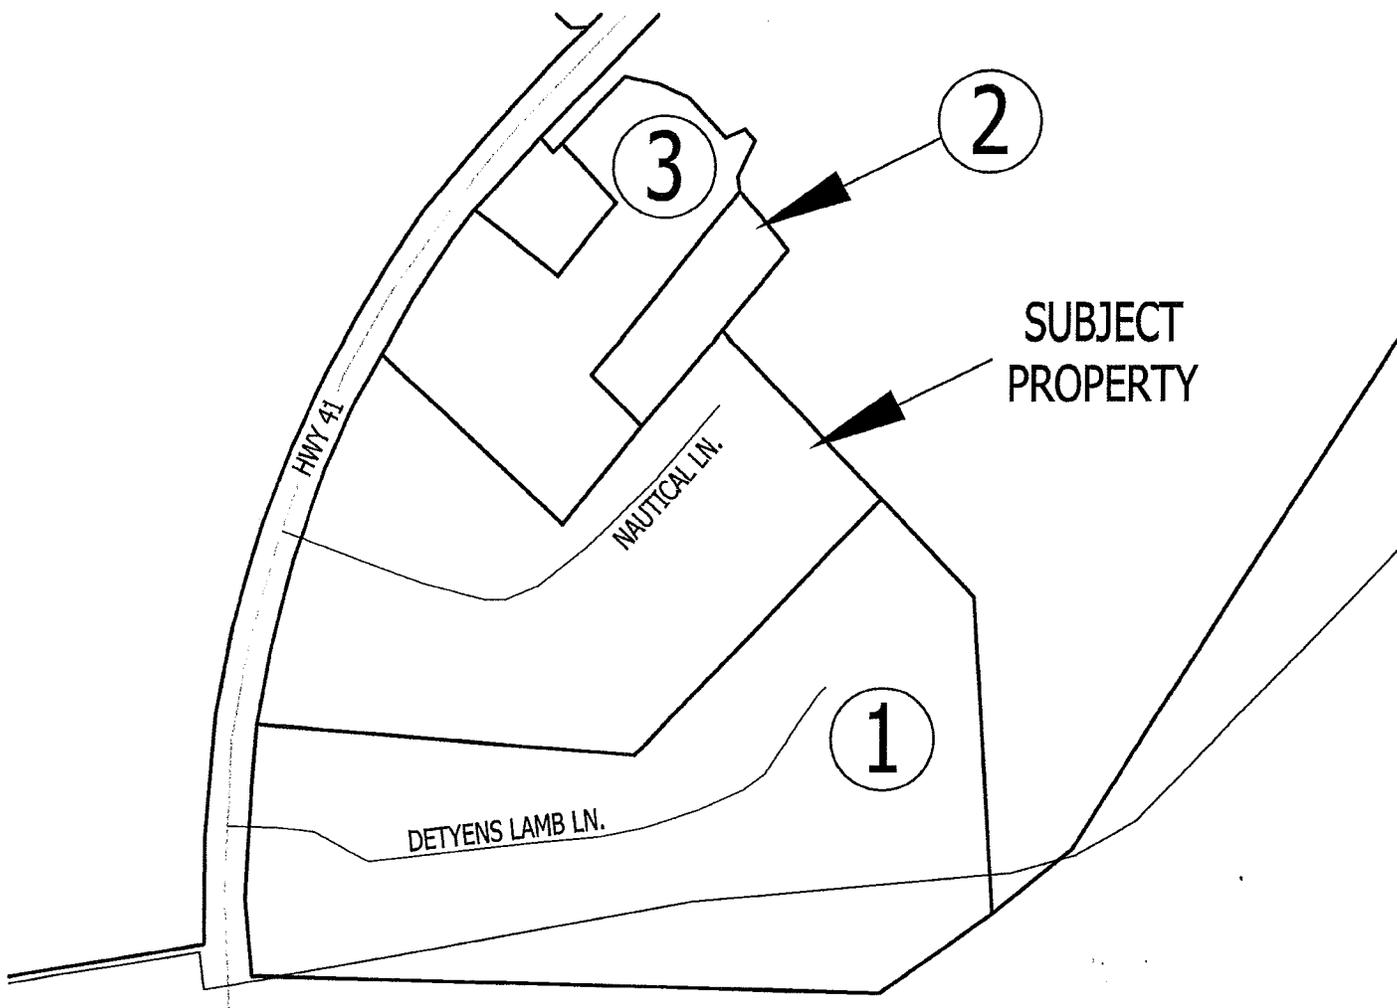

SUBJECT PROPERTY:
 WANDO E., LLC
 2659 PARISH LANDING
 MOUNT PLEASANT, SC 29464
 C/O: EDWARD J. WESTBROOK

① & ②


WANDO E., LLC
 2659 PARISH LANDING
 MOUNT PLEASANT, SC 29464
 C/O: EDWARD J. WESTBROOK

③

ATLANTIS MARINE, INC.
 P.O. BOX 610
 HUGER, SC 29450
 C/O: JOE SHARP

ADJACENT PROPERTY OWNERS

(WANDO E FUEL DOCK)

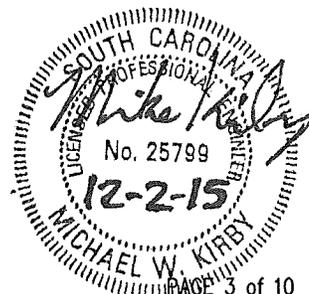

LAT.: 32° 55' 18.20" N
 LONG.: -79° 49' 33.15" W

PAGE 3 of 10
 DECEMBER 2, 2015

APPLICANT:
 WANDO E, LLC
 2659 PARISH LANDING
 MT. PLEASANT, SC 29464
 C/O: EDWARD J.
 VWESTBROOK


AGENT:
 SEAN BARNES
 DOCKS UNLIMITED, INC.
 1361 OLD GEORGETOWN RD.
 MT. PLEASANT, SC 29464
 P: (843) 209-8180
 E: seanbarnes8180@gmail.com

PROJECT NAME:
 WANDO E FUEL DOCK
WATER BODY:
 WANDO RIVER
CITY / TOWN:
 CHARLESTON
COUNTY:
 BERKELEY

PROPOSED ACTIVITY: THE PROPOSED PROJECT INCLUDES INSTALLATION OF A NEW FLOATING FUEL DOCK WITH FUEL PUMPS AND A SMALL OFFICE STRUCTURE (FOR FUEL SALES ATTENDANTS). THE SMALL OFFICE STRUCTURE WILL BE LOCATED ON THE PROPOSED FLOATING FUEL DOCK. THE PROPOSED NEW FLOATING FUEL DOCK WILL BE CONNECTED TO THE EXISTING MARINA FLOATING DOCK. THE PROPOSED WORK WILL PROVIDE LOCAL AND TRANSIENT RECREATIONAL BOATERS WITH A SAFE AND CONVENIENT SOURCE FOR PURCHASING FUEL.

SAC 2005-05536-2Iy Mod



FILE: WANDO E - FUEL DOCK P-BASE

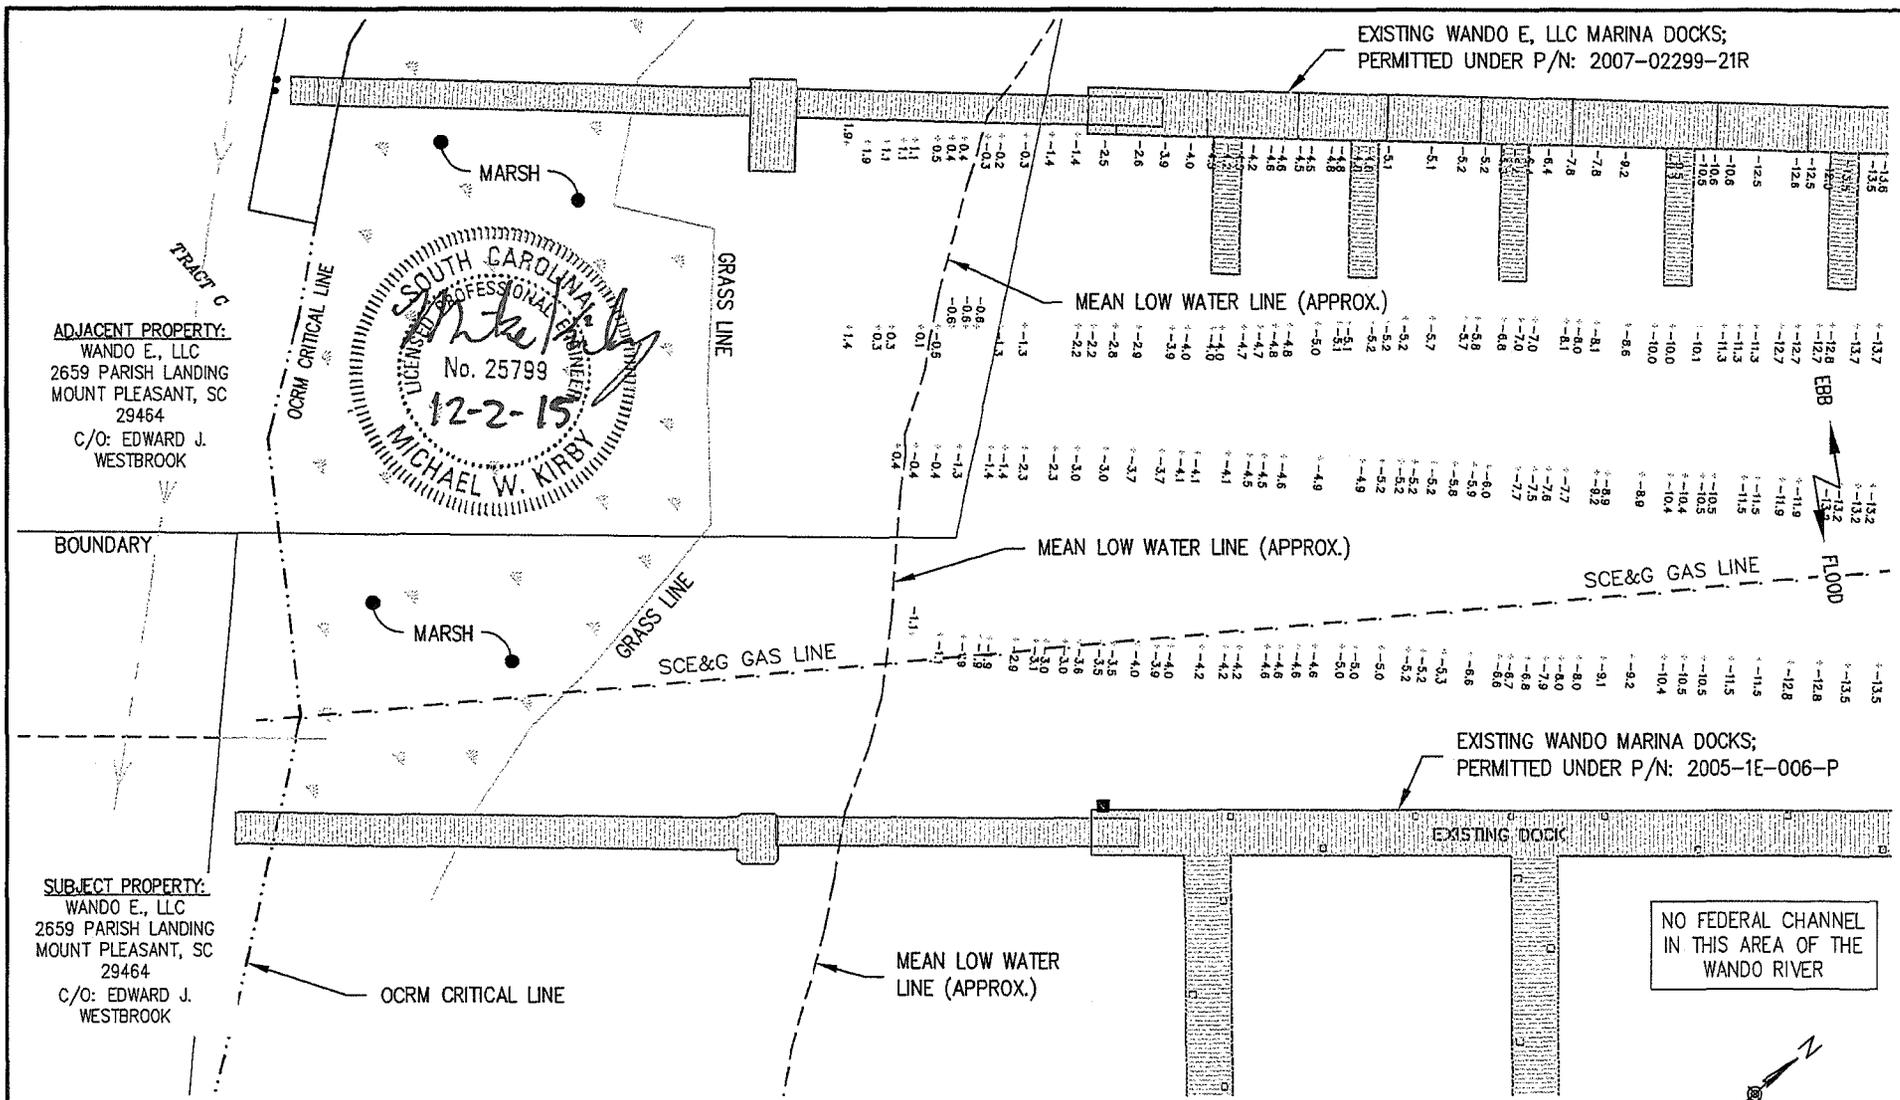

EXISTING CONDITIONS - PLAN VIEW

LAT.: 32° 55' 18.20" N
 LONG.: -79° 49' 33.15" W

FOR PERMITTING PURPOSES ONLY - NOT FOR CONSTRUCTION

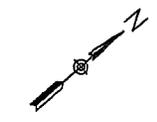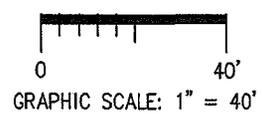

PAGE 4 of 10
 DECEMBER 2, 2015

APPLICANT:
 WANDO E, LLC
 2659 PARISH LANDING
 MT. PLEASANT, SC 29464
 C/O: EDWARD J. WESTBROOK

AGENT:
 SEAN BARNES
 DOCKS UNLIMITED, INC.
 1361 OLD GEORGETOWN RD.
 MT. PLEASANT, SC 29464
 P: (843) 209-8180
 E: seanbarnes8180@gmail.com

PROJECT NAME:
 WANDO E FUEL DOCK


CITY / TOWN:
 CHARLESTON

WATER BODY:
 WANDO RIVER

COUNTY:
 BERKELEY

PROPOSED ACTIVITY: THE PROPOSED PROJECT INCLUDES INSTALLATION OF A NEW FLOATING FUEL DOCK WITH FUEL PUMPS AND A SMALL OFFICE STRUCTURE (FOR FUEL SALES ATTENDANTS). THE SMALL OFFICE STRUCTURE WILL BE LOCATED ON THE PROPOSED FLOATING FUEL DOCK. THE PROPOSED NEW FLOATING FUEL DOCK WILL BE CONNECTED TO THE EXISTING MARINA FLOATING DOCK. THE PROPOSED WORK WILL PROVIDE LOCAL AND TRANSIENT RECREATIONAL BOATERS WITH A SAFE AND CONVENIENT SOURCE FOR PURCHASING FUEL.


SAC 2005-05536-2TY Mod

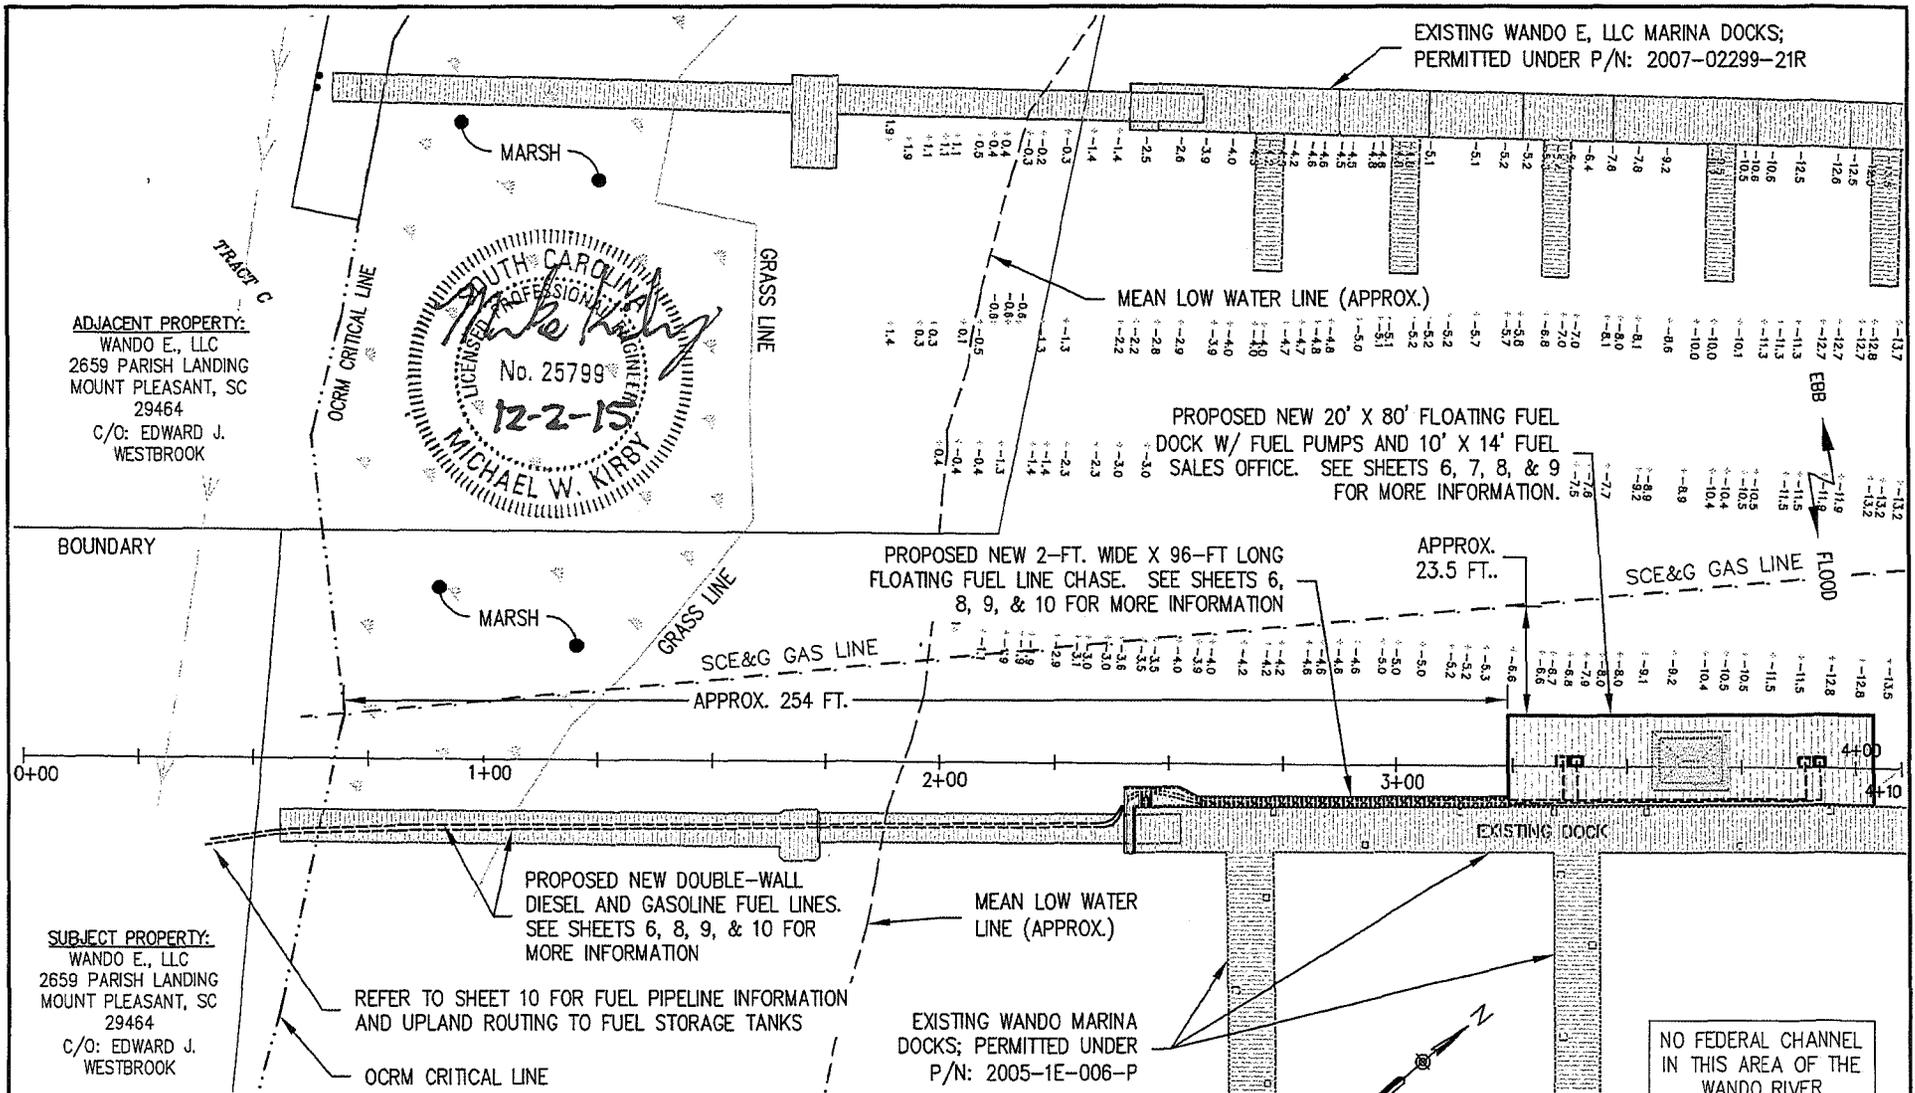

PROPOSED NEW FUEL DOCK - PLAN VIEW

FOR PERMITTING PURPOSES ONLY - NOT FOR CONSTRUCTION

LAT.: 32° 55' 18.20" N
LONG.: -79° 49' 33.15" W

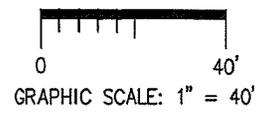


PAGE 5 of 10
DECEMBER 2, 2015

<p>APPLICANT: WANDO E, LLC 2659 PARISH LANDING MT. PLEASANT, SC 29464 C/O: EDWARD J. WESTBROOK</p>	<p>AGENT: SEAN BARNES DOCKS UNLIMITED, INC. 1361 OLD GEORGETOWN RD. MT. PLEASANT, SC 29464 P: (843) 209-8180 E: seanbarnes8180@gmail.com</p>	<p>PROJECT NAME: WANDO E FUEL DOCK</p> <p>WATER BODY: WANDO RIVER</p> <p>CITY / TOWN: CHARLESTON</p> <p>COUNTY: BERKELEY</p>	<p>PROPOSED ACTIVITY: THE PROPOSED PROJECT INCLUDES INSTALLATION OF A NEW FLOATING FUEL DOCK WITH FUEL PUMPS AND A SMALL OFFICE STRUCTURE (FOR FUEL SALES ATTENDANTS). THE SMALL OFFICE STRUCTURE WILL BE LOCATED ON THE PROPOSED FLOATING FUEL DOCK. THE PROPOSED NEW FLOATING FUEL DOCK WILL BE CONNECTED TO THE EXISTING MARINA FLOATING DOCK. THE PROPOSED WORK WILL PROVIDE LOCAL AND TRANSIENT RECREATIONAL BOATERS WITH A SAFE AND CONVENIENT SOURCE FOR PURCHASING FUEL.</p>
---	---	--	---

SAC 2005-05536-2 Iy Mod FILE: WANDO E - FUEL DOCK P-BASE

SUBJECT PROPERTY:
 WANDO E., LLC
 2659 PARISH LANDING
 MOUNT PLEASANT, SC
 29464
 C/O: EDWARD J.
 WESTBROOK

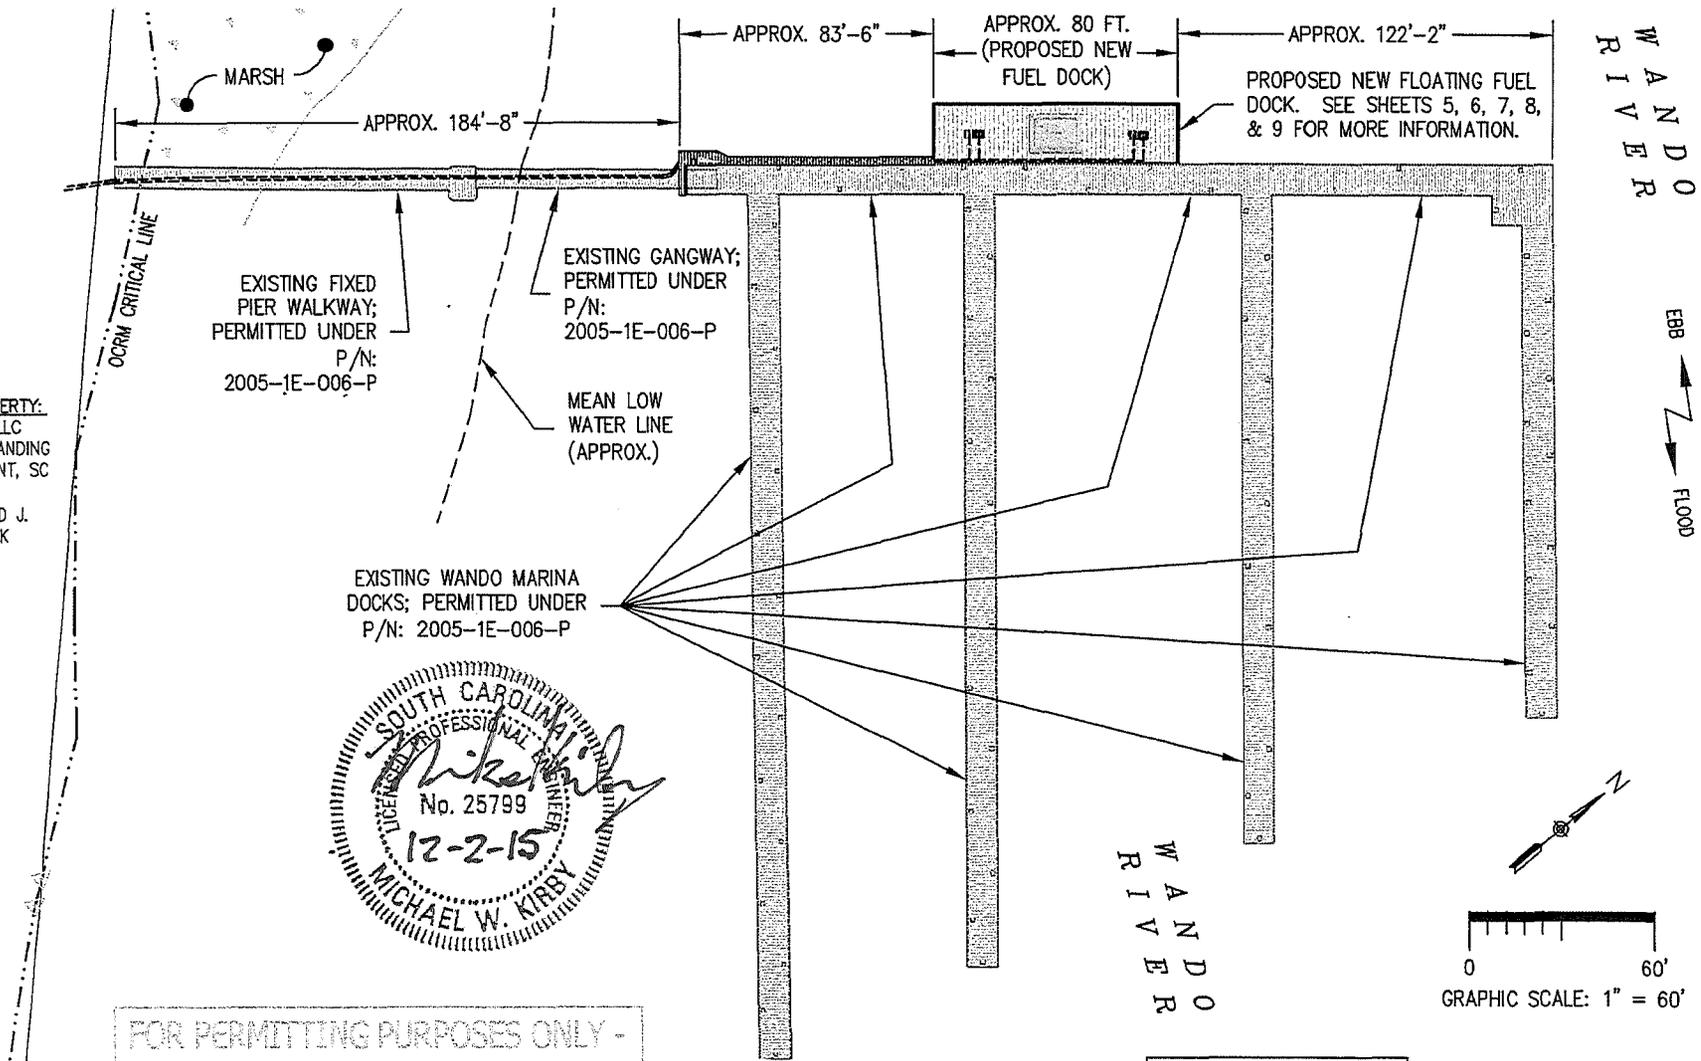

SOUTH CAROLINA
 LICENSED PROFESSIONAL ENGINEER
 No. 25799
 12-2-15
 MICHAEL W. KIRBY

FOR PERMITTING PURPOSES ONLY -
 NOT FOR CONSTRUCTION

(PLAN VIEW)

LAT.: 32° 55' 18.20" N
 LONG.: -79° 49' 33.15" W

OVERALL MARINA LAYOUT - PROPOSED NEW FUEL DOCK LOCATION

PAGE 5-A of 10
 DECEMBER 2, 2015

<p>APPLICANT: WANDO E, LLC 2659 PARISH LANDING MT. PLEASANT, SC 29464 C/O: EDWARD J. WESTBROOK</p>	<p>AGENT: SEAN BARNES DOCKS UNLIMITED, INC. 1361 OLD GEORGETOWN RD. MT. PLEASANT, SC 29464 P: (843) 209-8180 E: seanbarnes8180@gmail.com</p>	<p>PROJECT NAME: WANDO E FUEL DOCK</p> <p>CITY / TOWN: CHARLESTON</p> <p>WATER BODY: WANDO RIVER</p> <p>COUNTY: BERKELEY</p>	<p>PROPOSED ACTIVITY: THE PROPOSED PROJECT INCLUDES INSTALLATION OF A NEW FLOATING FUEL DOCK WITH FUEL PUMPS AND A SMALL OFFICE STRUCTURE (FOR FUEL SALES ATTENDANTS). THE SMALL OFFICE STRUCTURE WILL BE LOCATED ON THE PROPOSED FLOATING FUEL DOCK. THE PROPOSED NEW FLOATING FUEL DOCK WILL BE CONNECTED TO THE EXISTING MARINA FLOATING DOCK. THE PROPOSED WORK WILL PROVIDE LOCAL AND TRANSIENT RECREATIONAL BOATERS WITH A SAFE AND CONVENIENT SOURCE FOR PURCHASING FUEL.</p>
---	---	--	---

SAC 2005-05536-2.IV Mod

FILE: WANDO E - FUEL DOCK P-BASE

PROPOSED NEW 2' X 96' FLOATING DOCK
FUEL LINE CHASE. SEE SHEETS 5, 8, 9,
& 10 FOR MORE INFORMATION.

APPROX. 254 FT. FROM END OF PROPOSED NEW
FLOATING FUEL DOCK TO OCRM CRITICAL LINE

80 FT.

PROPOSED NEW 20' X 80' FLOATING FUEL
DOCK W/ FUEL PUMPS AND 10' X 14' FUEL
SALES OFFICE. SEE SHEETS 5, 7, 8, & 9
FOR MORE INFORMATION.



EBB
FLOOD

PROPOSED FUEL PUMPS;
APPROXIMATE LOCATION

14 FT.

PROPOSED FUEL PUMPS;
APPROXIMATE LOCATION

20 FT.

4+00

2 FT.

10 FT.

4+10

EXISTING DOCK

PROPOSED NEW DOUBLE-WALL
DIESEL AND GASOLINE FUEL LINES.
SEE SHEETS 5, 8, 9, & 10 FOR
MORE INFORMATION ON FUEL LINES.

PROPOSED NEW 10' X 14' FUEL
SALES OFFICE W/ 1 FT. ROOF
OVERHANG ON ALL SIDES. SEE
SHEET 7 FOR MORE INFORMATION.



EXISTING WANDO MARINA DOCKS;
PERMITTED UNDER P/N:
2005-1E-006-P

NO FEDERAL CHANNEL
IN THIS AREA OF THE
WANDO RIVER

PROPOSED NEW FUEL DOCK - ENLARGED PLAN VIEW

LAT.: 32° 55' 18.20" N
LONG.: -79° 49' 33.15" W

FOR PERMITTING PURPOSES ONLY - NOT FOR CONSTRUCTION

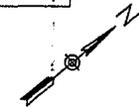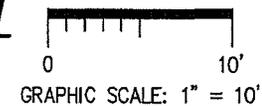

PAGE 6 of 10
DECEMBER 2, 2015

APPLICANT:
WANDO E, LLC
2659 PARISH LANDING
MT. PLEASANT, SC 29464
C/O: EDWARD J. WESTBROOK

AGENT:
SEAN BARNES
DOCKS UNLIMITED, INC.
1361 OLD GEORGETOWN RD.
MT. PLEASANT, SC 29464
P: (843) 209-8180
E: seanbarnes8180@gmail.com

PROJECT NAME:
WANDO E FUEL DOCK

CITY / TOWN:
CHARLESTON

WATER BODY:
WANDO RIVER


COUNTY:
BERKELEY

PROPOSED ACTIVITY: THE PROPOSED PROJECT INCLUDES INSTALLATION OF A NEW FLOATING FUEL DOCK WITH FUEL PUMPS AND A SMALL OFFICE STRUCTURE (FOR FUEL SALES ATTENDANTS). THE SMALL OFFICE STRUCTURE WILL BE LOCATED ON THE PROPOSED FLOATING FUEL DOCK. THE PROPOSED NEW FLOATING FUEL DOCK WILL BE CONNECTED TO THE EXISTING MARINA FLOATING DOCK. THE PROPOSED WORK WILL PROVIDE LOCAL AND TRANSIENT RECREATIONAL BOATERS WITH A SAFE AND CONVENIENT SOURCE FOR PURCHASING FUEL.

SAC 2005-05336-2LY Mod

FILE: WANDO E - FUEL DOCK P-BASE


NO FEDERAL CHANNEL
IN THIS AREA OF THE
WANDO RIVER

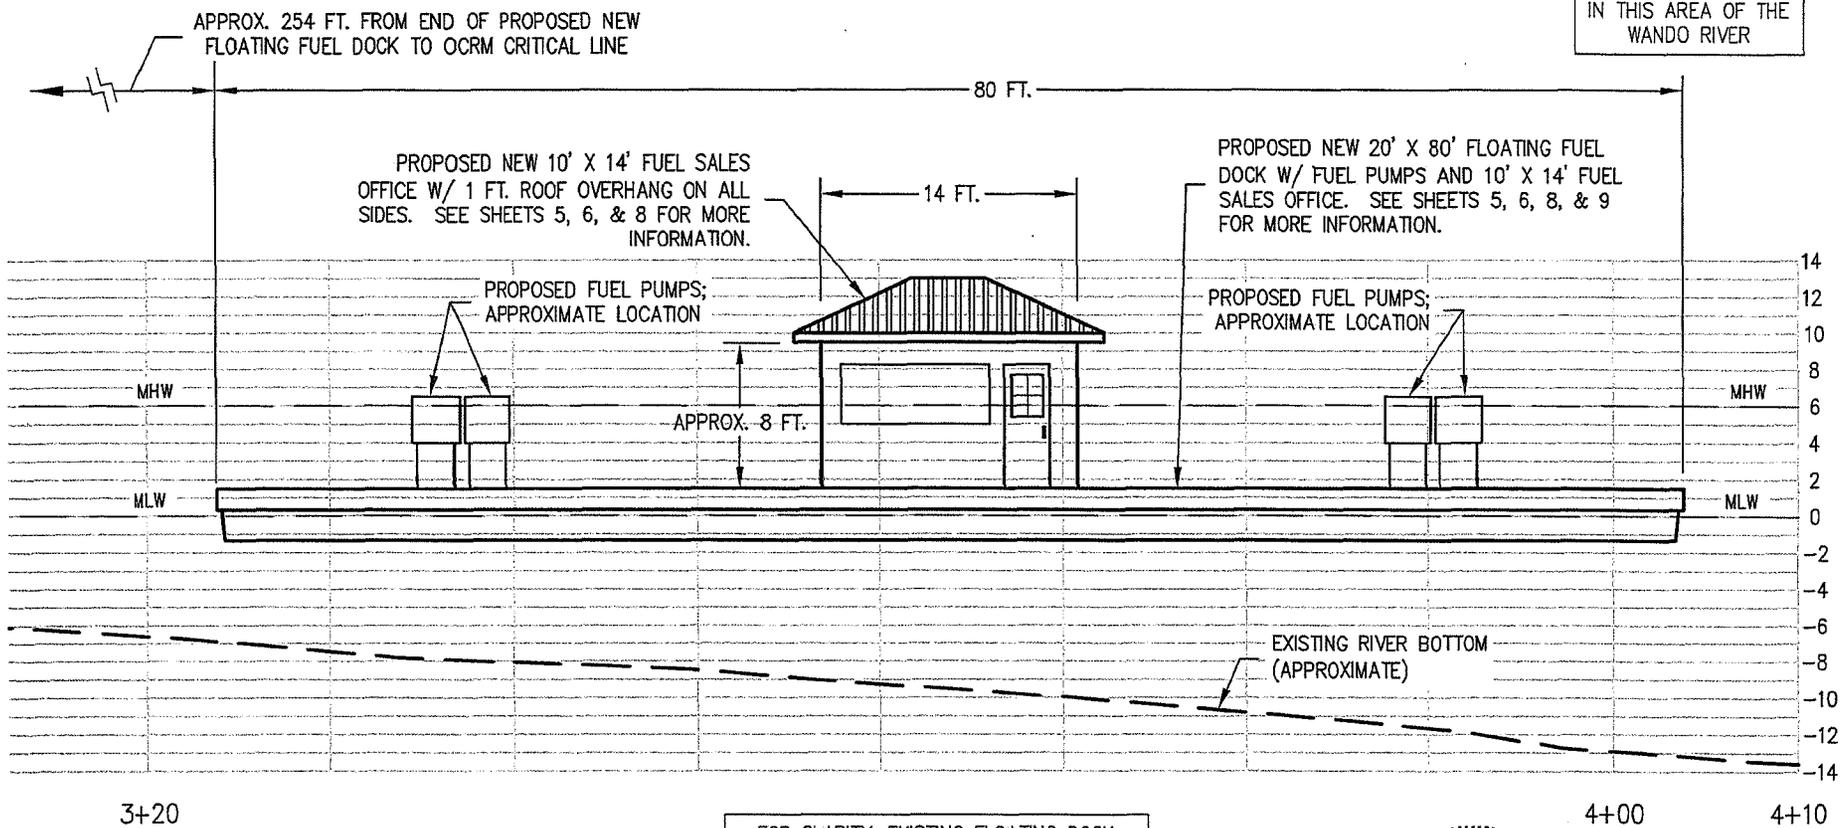


3+20

4+00

4+10

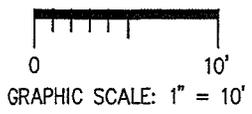

FOR CLARITY, EXISTING FLOATING DOCK
SYSTEM NOT SHOW ON THIS PROFILE VIEW.

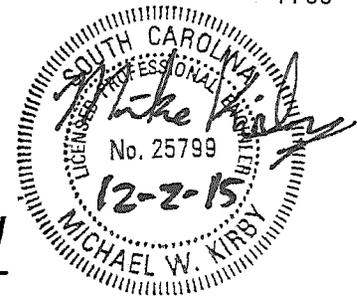

PROPOSED NEW FUEL DOCK - PROFILE VIEW

FOR PERMITTING PURPOSES ONLY - NOT FOR CONSTRUCTION


LAT.: 32° 55' 18.20" N
LONG.: -79° 49' 33.15" W

PAGE 7 of 10
DECEMBER 2, 2015

<p>APPLICANT: WANDO E, LLC 2659 PARISH LANDING MT. PLEASANT, SC 29464 C/O: EDWARD J. WESTBROOK</p>	<p>AGENT: SEAN BARNES DOCKS UNLIMITED, INC. 1361 OLD GEORGETOWN RD. MT. PLEASANT, SC 29464 P: (843) 209-8180 E: seanbarnes8180@gmail.com</p>	<p>PROJECT NAME: WANDO E FUEL DOCK</p> <p>CITY / TOWN: CHARLESTON</p> <p>WATER BODY: WANDO RIVER</p> <p>COUNTY: BERKELEY</p>	<p>PROPOSED ACTIVITY: THE PROPOSED PROJECT INCLUDES INSTALLATION OF A NEW FLOATING FUEL DOCK WITH FUEL PUMPS AND A SMALL OFFICE STRUCTURE (FOR FUEL SALES ATTENDANTS). THE SMALL OFFICE STRUCTURE WILL BE LOCATED ON THE PROPOSED FLOATING FUEL DOCK. THE PROPOSED NEW FLOATING FUEL DOCK WILL BE CONNECTED TO THE EXISTING MARINA FLOATING DOCK. THE PROPOSED WORK WILL PROVIDE LOCAL AND TRANSIENT RECREATIONAL BOATERS WITH A SAFE AND CONVENIENT SOURCE FOR PURCHASING FUEL.</p>
---	---	--	---

SAC 2005-05536-2 IY Mod


FILE: WANDO E -- FUEL DOCK P-BASE

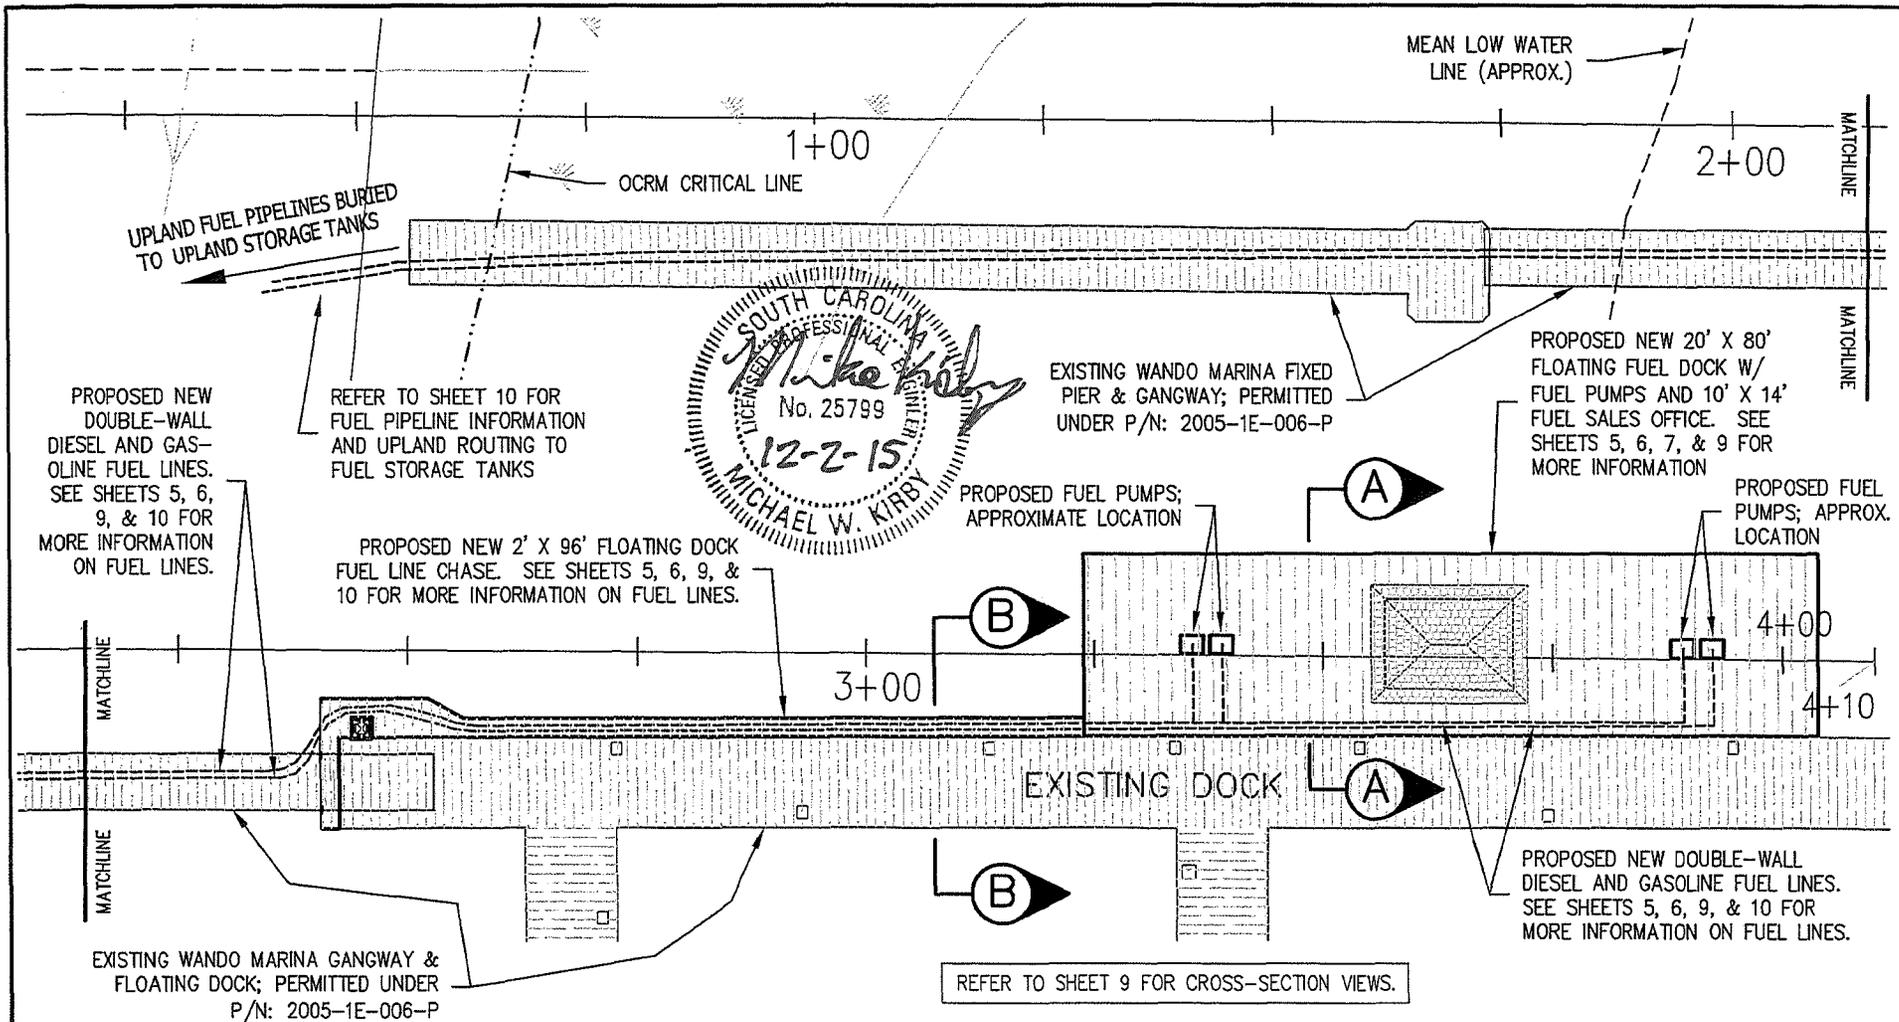

PROPOSED NEW FUEL LINE ROUTING & FLOATING DOCK CHASE - PLAN VIEW

LAT.: 32° 55' 18.20" N
 LONG.: -79° 49' 33.15" W


FOR PERMITTING PURPOSES ONLY - NOT FOR CONSTRUCTION

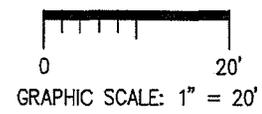


PAGE 8 of 10
 DECEMBER 2, 2015

<p>APPLICANT: WANDO E, LLC 2659 PARISH LANDING MT. PLEASANT, SC 29464 C/O: EDWARD J. WESTBROOK</p>	<p>AGENT: SEAN BARNES DOCKS UNLIMITED, INC. 1361 OLD GEORGETOWN RD. MT. PLEASANT, SC 29464 P: (843) 209-8180 E: seanbarnes8180@gmail.com</p>	<p>PROJECT NAME: WANDO E FUEL DOCK</p> <p>WATER BODY: WANDO RIVER</p> <p>CITY / TOWN: CHARLESTON</p> <p>COUNTY: BERKELEY</p>	<p>PROPOSED ACTIVITY: THE PROPOSED PROJECT INCLUDES INSTALLATION OF A NEW FLOATING FUEL DOCK WITH FUEL PUMPS AND A SMALL OFFICE STRUCTURE (FOR FUEL SALES ATTENDANTS). THE SMALL OFFICE STRUCTURE WILL BE LOCATED ON THE PROPOSED FLOATING FUEL DOCK. THE PROPOSED NEW FLOATING FUEL DOCK WILL BE CONNECTED TO THE EXISTING MARINA FLOATING DOCK. THE PROPOSED WORK WILL PROVIDE LOCAL AND TRANSIENT RECREATIONAL BOATERS WITH A SAFE AND CONVENIENT SOURCE FOR PURCHASING FUEL.</p>
---	---	--	---

SAC 2005-05536-2 IV Mod FILE: WANDO E - FUEL DOCK P-BASE

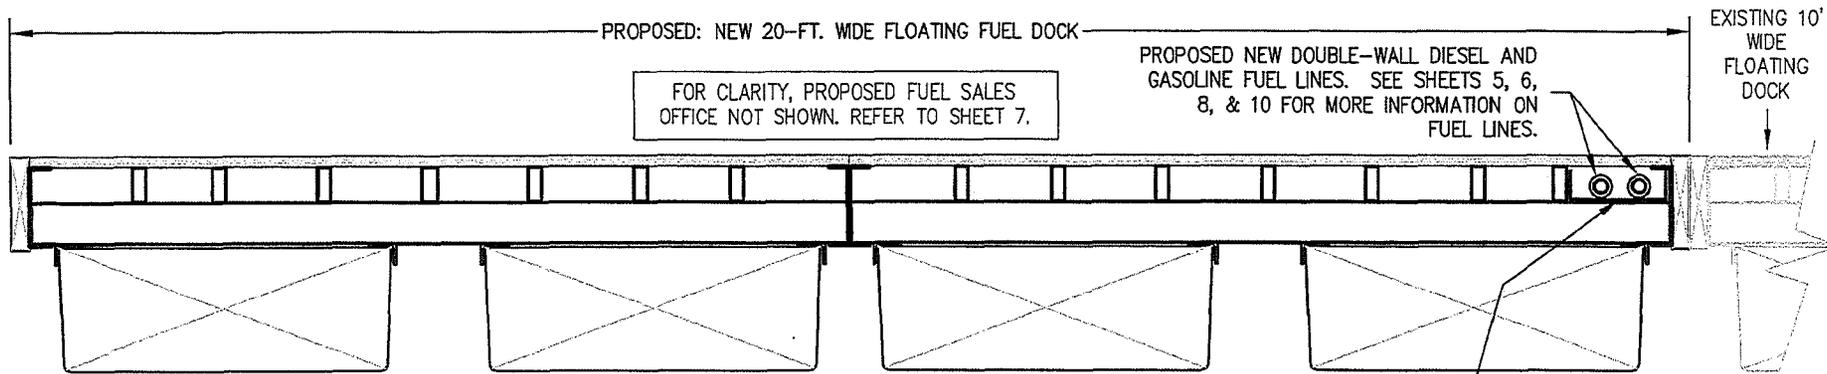


(SECTION A-A)

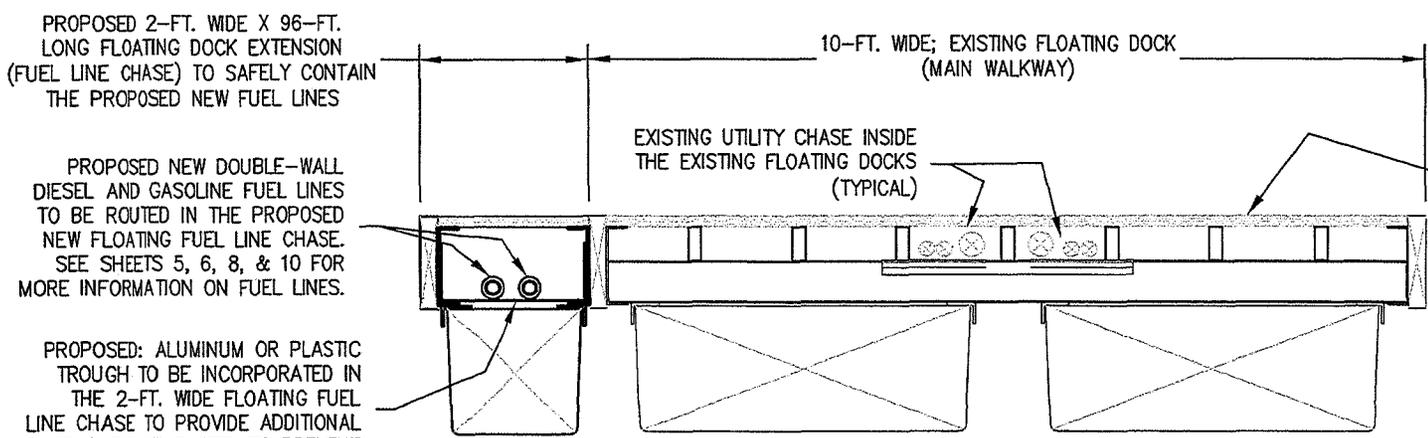

(SECTION B-B)

PROPOSED: ALUMINUM OR PLASTIC TROUGH TO BE INCORPORATED IN THE 2-FT. WIDE FLOATING FUEL LINE CHASE TO PROVIDE ADDITIONAL MEASURE OF SAFETY TO PREVENT ACCIDENTAL FUEL LEAKS.

EXISTING WANDO MARINA FLOATING DOCK; PERMITTED UNDER P/N: 2005-1E-006-P

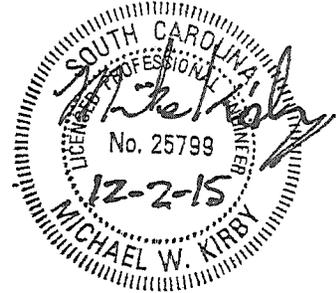

PROPOSED: CROSS-SECTION VIEWS OF FUEL DOCK & FLOATING FUEL LINE CHASE

REFER TO SHEET 10 FOR FUEL PIPELINE INFORMATION AND UPLAND ROUTING TO FUEL STORAGE TANKS

LAT.: 32° 55' 18.20" N
LONG.: -79° 49' 33.15" W

FOR PERMITTING PURPOSES ONLY - NOT FOR CONSTRUCTION

NOT TO SCALE PAGE 9 of 10
DECEMBER 2, 2015

APPLICANT: WANDO E, LLC 2659 PARISH LANDING MT. PLEASANT, SC 29464 C/O: EDWARD J. WESTBROOK	AGENT: SEAN BARNES DOCKS UNLIMITED, INC. 1361 OLD GEORGETOWN RD. MT. PLEASANT, SC 29464 P: (843) 209-8180 E: seanbarnes8180@gmail.com	PROJECT NAME: WANDO E FUEL DOCK	CITY / TOWN: CHARLESTON	WATER BODY: WANDO RIVER	COUNTY: BERKELEY	PROPOSED ACTIVITY: THE PROPOSED PROJECT INCLUDES INSTALLATION OF A NEW FLOATING FUEL DOCK WITH FUEL PUMPS AND A SMALL OFFICE STRUCTURE (FOR FUEL SALES ATTENDANTS). THE SMALL OFFICE STRUCTURE WILL BE LOCATED ON THE PROPOSED FLOATING FUEL DOCK. THE PROPOSED NEW FLOATING FUEL DOCK WILL BE CONNECTED TO THE EXISTING MARINA FLOATING DOCK. THE PROPOSED WORK WILL PROVIDE LOCAL AND TRANSIENT RECREATIONAL BOATERS WITH A SAFE AND CONVENIENT SOURCE FOR PURCHASING FUEL.
--	--	---	-----------------------------------	-----------------------------------	----------------------------	--


SAC 2005-05536-214 Mod

CENTRAL INDUSTRIES
 910 Commerce Circle
 Hanahan, SC 29410
 Arthur Dodd
 843-743-9337
 adodd@centralindustries.net



(2) dual hose dispensers with hose reels.
 Containment sumps under dispensers

Transition sump before floating gangway.
 Begin marina rated doublewall flex product lines

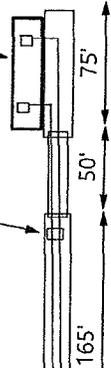

165'

420'

150'

FOR PERMITTING PURPOSES ONLY
 NOT FOR CONSTRUCTION

PRELIMINARY LAYOUT



Transition sump at shoreline.
 Solenoid valves & ball valves.
 Doublewall flex piping under dock

Doublewall Fiberglass product lines
 from tank to transition sump

OPTION #2:
 APPROXIMATE ALTERNATE TANK LOCATION
 for UST's or AST's

OPTION #1:
 TANK LOCATION
 (2) 20,000 gallon USTs
 diesel / non-ethanol for marina

PRELIMINARY LAYOUT

**PROPOSED NEW FUEL LINE INFORMATION & UPLAND ROUTING
 TO FUEL STORAGE TANKS - PLAN VIEW**

LAT.: 32° 55' 18.20" N
 LONG.: -79° 49' 33.15" W

(WANDO E FUEL DOCK)

PAGE 10 of 10
 DECEMBER 2, 2015

<p>APPLICANT: WANDO E, LLC 2659 PARISH LANDING MT. PLEASANT, SC 29464 C/O: EDWARD J. WESTBROOK</p>	<p>AGENT: SEAN BARNES DOCKS UNLIMITED, INC. 1361 OLD GEORGETOWN RD. MT. PLEASANT, SC 29464 P: (843) 209-8180 E: seanbarnes8180@gmail.com</p>	<p>PROJECT NAME: WANDO E FUEL DOCK WATER BODY: WANDO RIVER CITY / TOWN: CHARLESTON COUNTY: BERKELEY</p>	<p>PROPOSED ACTIVITY: THE PROPOSED PROJECT INCLUDES INSTALLATION OF A NEW FLOATING FUEL DOCK WITH FUEL PUMPS AND A SMALL OFFICE STRUCTURE (FOR FUEL SALES ATTENDANTS). THE SMALL OFFICE STRUCTURE WILL BE LOCATED ON THE PROPOSED FLOATING FUEL DOCK. THE PROPOSED NEW FLOATING FUEL DOCK WILL BE CONNECTED TO THE EXISTING MARINA FLOATING DOCK. THE PROPOSED WORK WILL PROVIDE LOCAL AND TRANSIENT RECREATIONAL BOATERS WITH A SAFE AND CONVENIENT SOURCE FOR PURCHASING FUEL.</p>
--	---	--	---

SAC 2005-05336-2 Iy Mod