

JOINT
PUBLIC NOTICE

CHARLESTON DISTRICT, CORPS OF ENGINEERS
69A Hagood Avenue
Charleston, South Carolina 29403-5107
and the

S.C. DEPARTMENT OF HEALTH AND ENVIRONMENTAL CONTROL
OFFICE OF OCEAN AND COASTAL RESOURCE MANAGEMENT
1362 McMillan Avenue, Suite 400
Charleston, South Carolina 29405

REGULATORY DIVISION

Refer to: P/N 2014-00708-3E

July 24, 2014

Pursuant to Section 10 of the Rivers and Harbors Act of 1899 (33 U.S.C. 403), Sections 401 and 404 of the Clean Water Act (33 U.S.C. 1344), and the South Carolina Coastal Zone Management Act (48-39-10 et seq.) an application has been submitted to the Department of the Army and the S.C. Department of Health and Environmental Control by

MARK CALLOWAY
C/O DR. H. WAYNE BEAM
BEAM AND ASSOCIATES
PO BOX 3238
NORTH MYRTLE BEACH, SC 29582

for a permit to dredge and construct a dock in the

ATLANTIC INTRACOASTAL WATERWAY (AIWW)

located at Lot #2 Ships Wheel Drive, west of SC Highway 9, in the City of North Myrtle Beach, Horry County, South Carolina (Latitude: 33.856047 N, Longitude: -78.647607 W).

In order to give all interested parties an opportunity to express their views

NOTICE

is hereby given that written statements regarding the proposed work will be received by the **Corps** until

15 Days from the Date of this Notice,

and SCDHEC will receive written statements regarding the proposed work until

30 Days from the Date of this Notice

from those interested in the activity and whose interests may be affected by the proposed work.

The proposed work consists of constructing a docking structure and dredging in the AIWW. In detail, the proposed work consists of the construction of a 4' X 52' walkway leading to a 14' X 17' covered fixed pierhead with a 3' X 28' ramp connecting to a 10' X 20' floating dock and a 12' X 20' covered boat lift. Approximately 300 cubic yards of material will be dredged from 4,100 square feet of the bottom of the AIWW by mechanical means from the adjacent uplands. The dredged material will be placed in a 40' X 85' X 4' temporary confined disposal facility (CDF) that will be constructed on Lot #2 and allowed to dewater into the AIWW through an overflow

structure. The dredged material will then be transported to TMS # 144-00-01-006 in Horry County for final disposal. It is understood that this work is to be conducted on/or adjacent to an area subject to a prism and/or disposal area held by the United States. Appropriate provisions will be included in the permit to ensure the interests of the Federal Government are understood. The purpose of the proposed project, as stated by the applicant, is to afford access for the property owner to the AIWW. The applicant offered no mitigation for the proposed project.

The District Engineer has concluded that the discharges associated with this project, both direct and indirect, should be reviewed by the South Carolina Department of Health and Environmental Control in accordance with provisions of Section 401 of the Clean Water Act. As such, this notice constitutes a request, on behalf of the applicant, for certification that this project will comply with applicable effluent limitations and water quality standards. The work shown on this application must also be certified as consistent with applicable provisions the Coastal Zone Management Program (15 CFR 930). The District Engineer will not process this application to a conclusion until such certifications are received. The applicant is hereby advised that supplemental information may be required by the State to facilitate the review. Persons wishing to comment or object to State certification or the navigable waters permit must submit all comments in writing to the S.C. Department of Health and Environmental Control at the above address within thirty (30) days of the date of this notice.

This notice initiates the Essential Fish Habitat (EFH) consultation requirements of the Magnuson-Stevens Fishery Conservation and Management Act. Implementation of the proposed project would impact 0.09 acres of estuarine substrates and emergent wetlands utilized by various life stages of species comprising the red drum, shrimp, and snapper-grouper management complexes. Our initial determination is that the proposed action would not have a substantial individual or cumulative adverse impact on EFH or fisheries managed by the South Atlantic Fishery Management Council and the National Marine Fisheries Service (NMFS). Our final determination relative to project impacts and the need for mitigation measures is subject to review by and coordination with the NMFS.

The District Engineer has consulted the most recently available information and has determined that the project is not likely to adversely affect any Federally endangered, threatened, or proposed species and will not result in the destruction or adverse modification of designated or proposed critical habitat. This public notice serves as a request to the U.S. Fish and Wildlife Service and the National Marine Fisheries Service for any additional information they may have on whether any listed or proposed endangered or threatened species or designated or proposed critical habitat may be present in the area which would be affected by the activity, pursuant to Section 7(c) of the Endangered Species Act of 1973 (as amended).

Pursuant to Section 106 of the National Historic Preservation Act (NHPA), this public notice also constitutes a request to Indian Tribes to notify the District Engineer of any historic properties of religious and cultural significance to them that may be affected by the proposed undertaking.

In accordance with the NHPA, the District Engineer has also consulted the latest published version of the National Register of Historic Places for the presence or absence of registered properties, or properties listed as being eligible for inclusion therein, and this worksite is not included as a registered property or property listed as being eligible for inclusion in the Register. To insure that other cultural resources that the District Engineer is not aware of are not overlooked, this public notice also serves as a request to the State Historic Preservation Office to provide any information it may have with regard to historic and cultural resources.

Any person may request, in writing, within the comment period specified in this notice, that

a public hearing be held to consider this application. Requests for a public hearing shall state, with particularity, the reasons for holding a public hearing.

The decision whether to issue a permit will be based on an evaluation of the probable impact including cumulative impacts of the activity on the public interest and will include application of the guidelines promulgated by the Administrator, Environmental Protection Agency (EPA), under authority of Section 404(b) of the Clean Water Act and, as appropriate, the criteria established under authority of Section 102 of the Marine Protection, Research and Sanctuaries Act of 1972, as amended. That decision will reflect the national concern for both protection and utilization of important resources. The benefit which reasonably may be expected to accrue from the project must be balanced against its reasonably foreseeable detriments. All factors which may be relevant to the project will be considered including the cumulative effects thereof; among those are conservation, economics, aesthetics, general environmental concerns, wetlands, historic properties, fish and wildlife values, flood hazards, flood plain values, land use, navigation, shoreline erosion and accretion, recreation, water supply and conservation, water quality, energy needs, safety, food and fiber production and, in general, the needs and welfare of the people. A permit will be granted unless the District Engineer determines that it would be contrary to the public interest. In cases of conflicting property rights, the Corps of Engineers cannot undertake to adjudicate rival claims.

The Corps of Engineers is soliciting comments from the public; Federal, state, and local agencies and officials; Indian Tribes; and other interested parties in order to consider and evaluate the impacts of this activity. Any comments received will be considered by the Corps of Engineers to determine whether to issue, modify, condition or deny a permit for this project. To make this decision, comments are used to assess impacts on endangered species, historic properties, water quality, general environmental effects, and the other public interest factors listed above. Comments are used in the preparation of an Environmental Assessment and/or an Environmental Impact Statement pursuant to the National Environmental Policy Act. Comments are also used to determine the need for a public hearing and to determine the overall public interest of the activity.

If there are any questions concerning this public notice, please contact Ann Eaddy at 843-365-1709.




No. 13278
 W. B. R. SIMMS

LOCATION MAP

FOR PERMITTING ONLY
 NOT FOR CONSTRUCTION

WAMPEE QUAD

<p>APPLICANT: MARK T. CALLOWAY</p> <p>ACTIVITY: Construct Walkway, Pier, Floating Dock, Boat Lift & Dredge</p> <p>P/N# SAC 2014-00708-3E</p>	<p>LOCATION: Intracoastal Waterway North Myrtle Beach</p> <p>COUNTY: Horry</p> <p>DATE: 5/15/2014</p>	<p>SHEET 1 OF 9</p>
--	---	---------------------

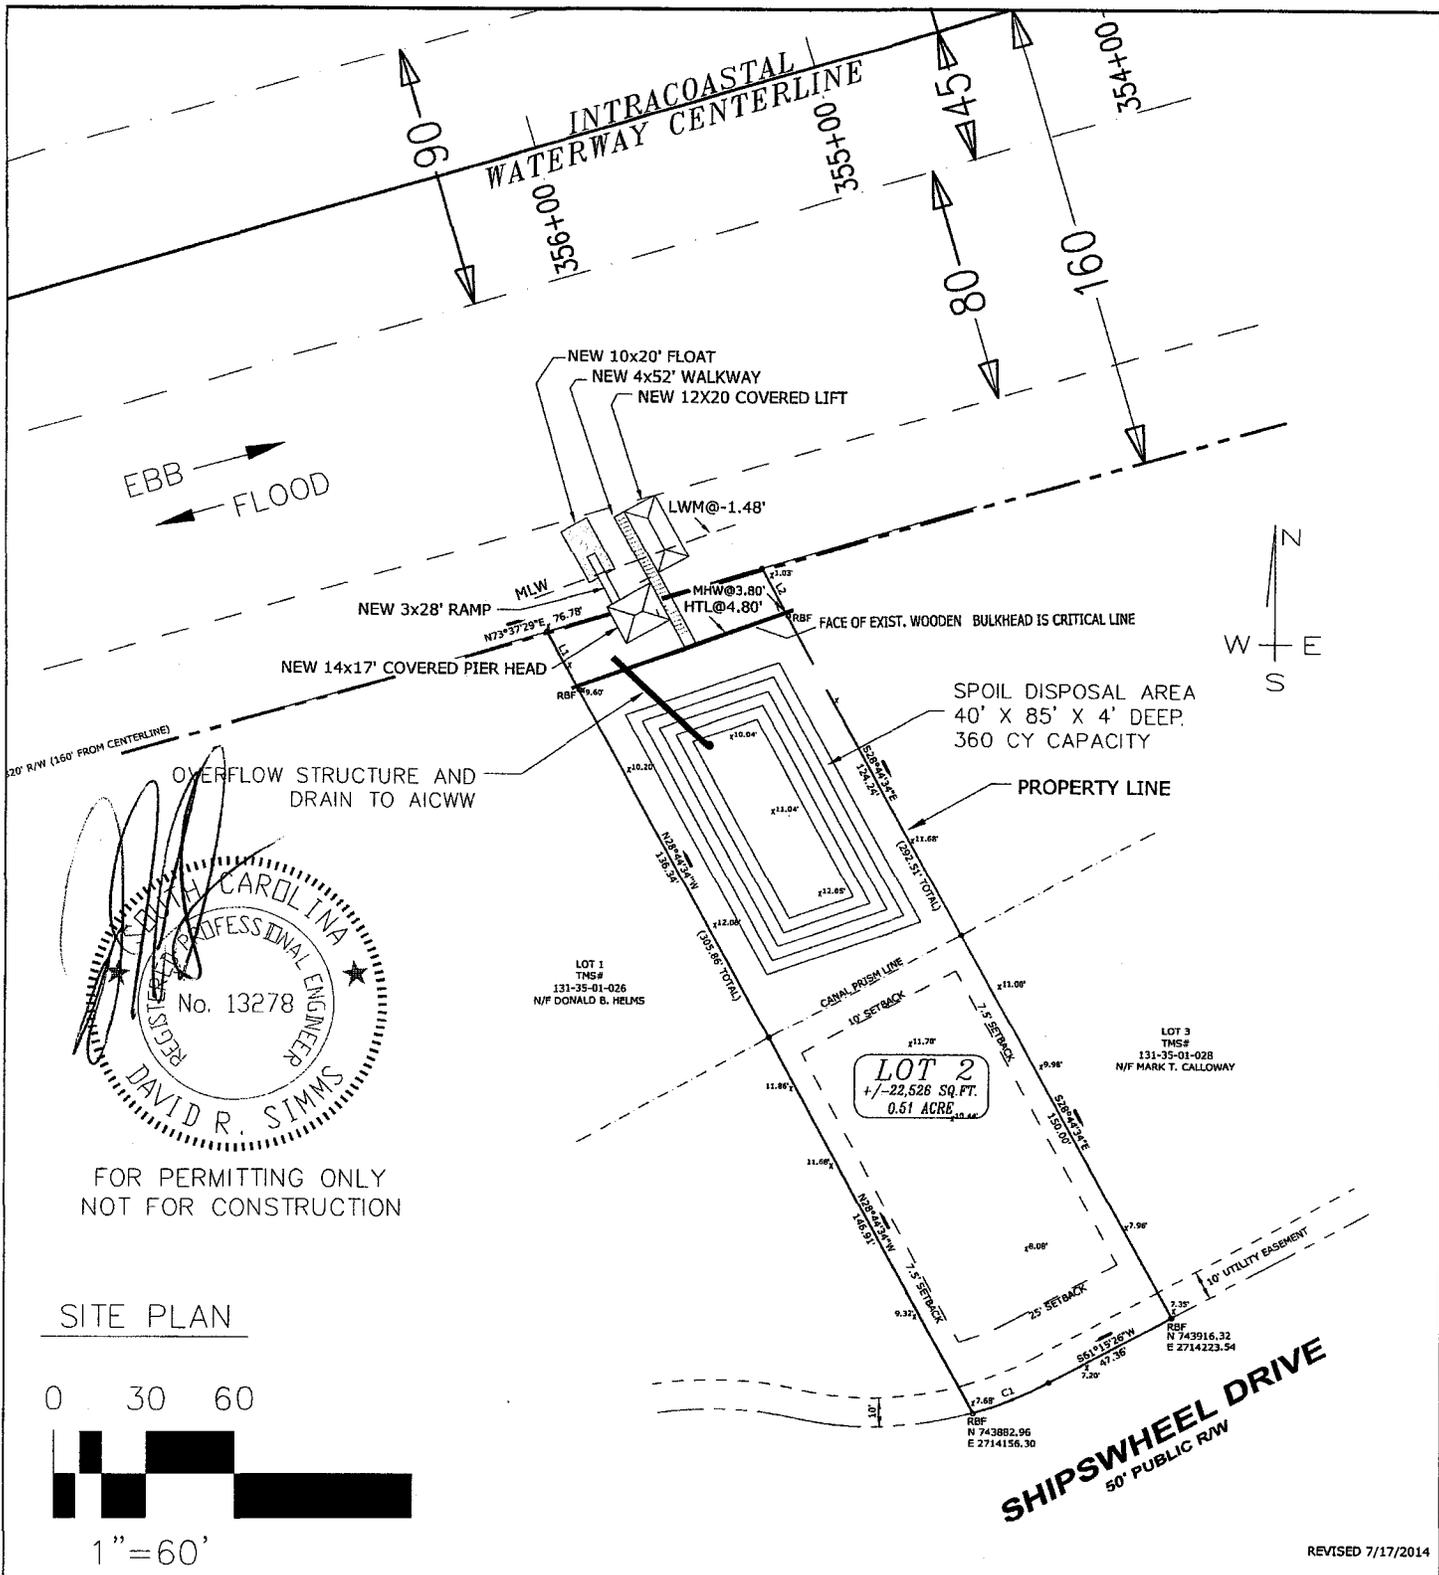

APPLICANT:
MARK T. CALLOWAY

ACTIVITY: Construct Walkway,
Pier, Floating Dock, Boat Lift
& Dredge

P/N# SAC 2014-00708-3E

LOCATION:
Intracoastal Waterway
North Myrtle Beach


COUNTY: Horry

DATE: 5/15/2014


SHEET 2 OF 9

OCRM CRITICAL AREA LINE
 PER SURVEY BY HARRY F. BRUTON
 & ASSOCIATES DATED
 HARRY BRUTON PLS #24275
 APPROVED BY OCRM


NAME _____
 DATE _____

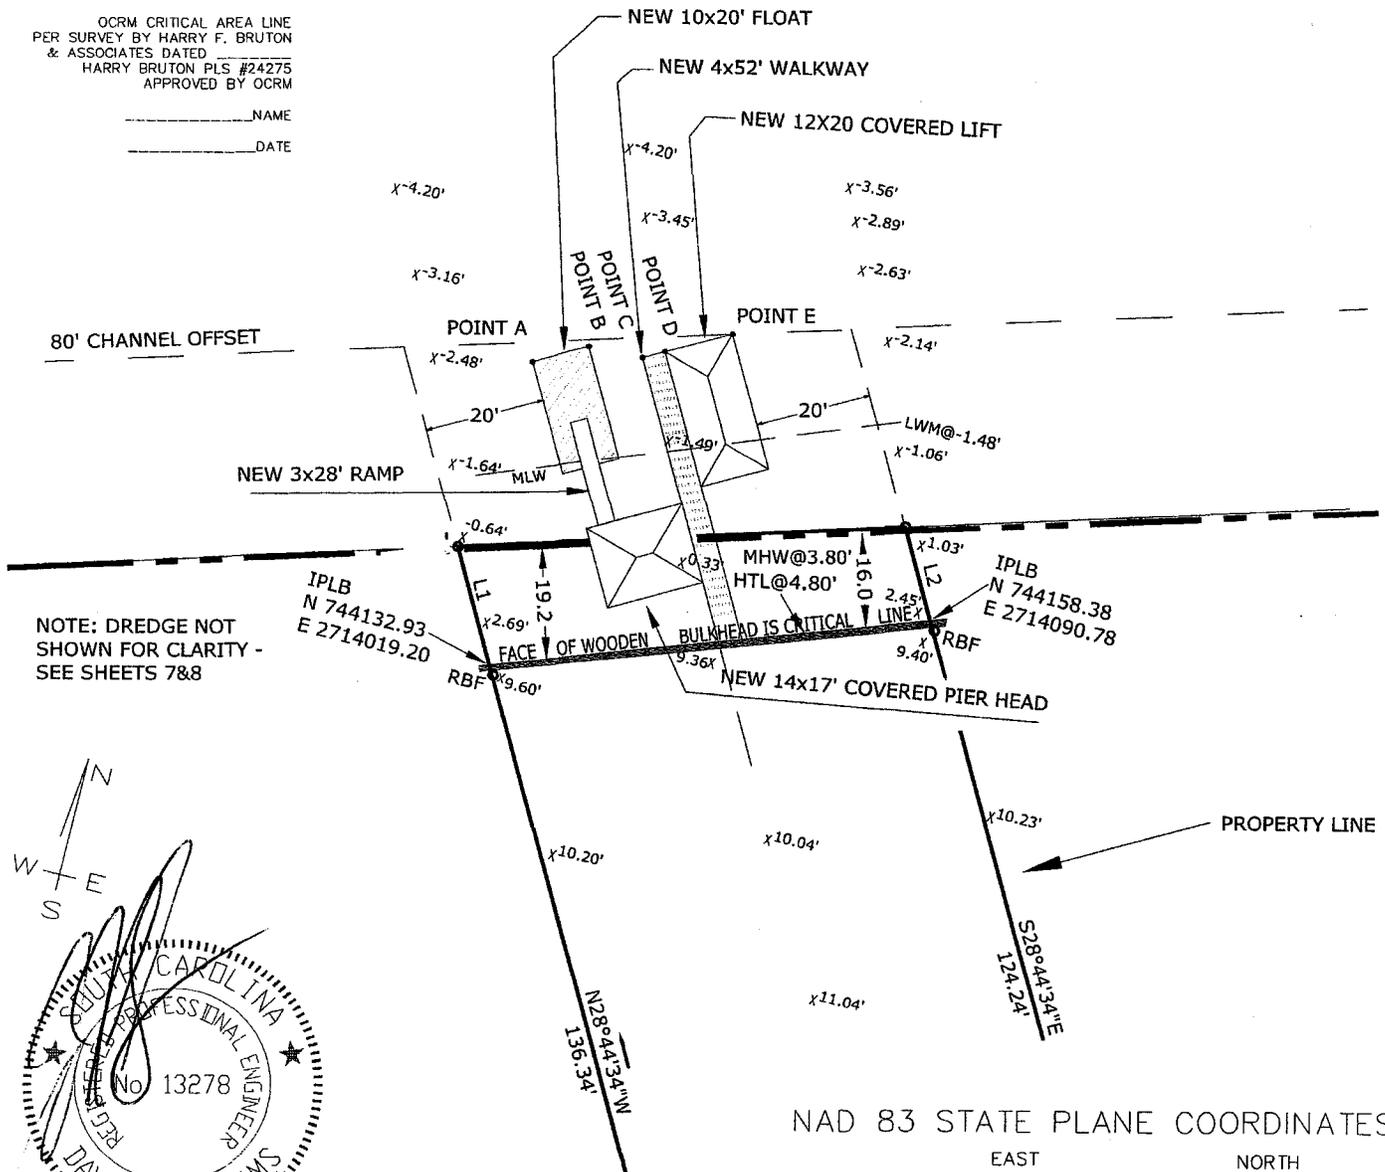

NOTE: DREDGE NOT SHOWN FOR CLARITY - SEE SHEETS 7&8

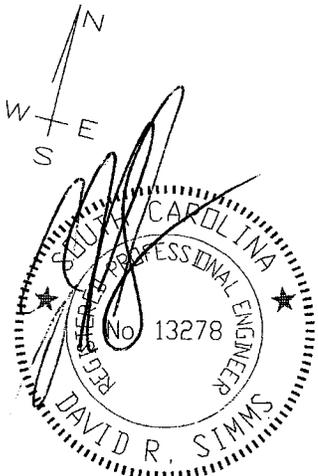

FOR PERMITTING ONLY
 NOT FOR CONSTRUCTION

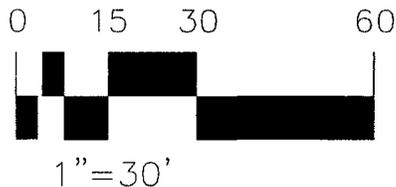

NAD 83 STATE PLANE COORDINATES

	EAST	NORTH
POINT A	2714014.12	744185.03
POINT B	2714022.88	744189.84
POINT C	2714032.29	744190.18
POINT D	2714035.80	744192.11
POINT E	2714046.32	744197.88


DETAIL SITE PLAN

REVISED 7/17/2014

<p>APPLICANT: MARK T. CALLOWAY ACTIVITY: Construct Walkway, Pier, Floating Dock, Boat Lift & Dredge P/N# SAC 2014-00708-3E</p>	<p>LOCATION: Intracoastal Waterway North Myrtle Beach COUNTY: Horry DATE: 5/15/2014</p>	<p>SHEET 3 OF 9</p>
--	---	---------------------


PIER ROOF SIMILAR TO BOAT LIFT

4' WALKWAY/14' PIER

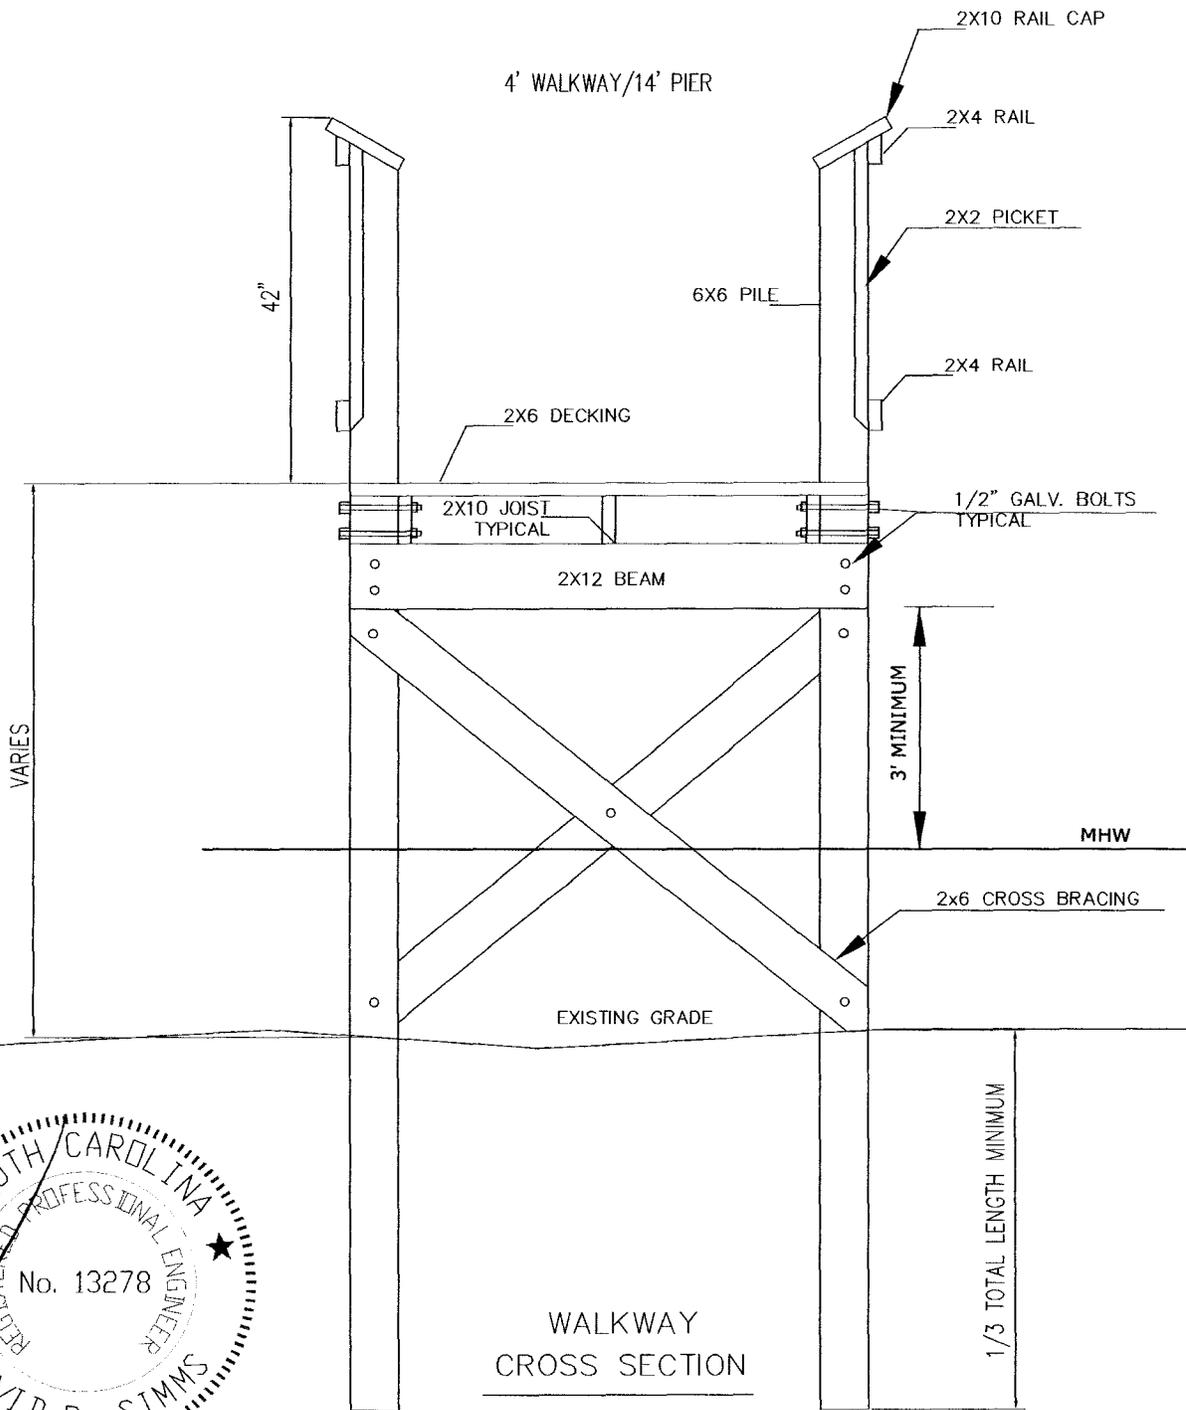

WALKWAY
CROSS SECTION

NOT TO SCALE

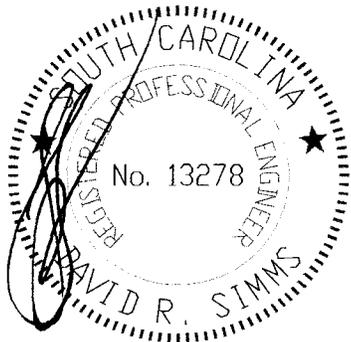

FOR PERMITTING ONLY
NOT FOR CONSTRUCTION

APPLICANT:

MARK T. CALLOWAY

ACTIVITY: Construct Walkway,
Pier, Floating Dock, Boat Lift
& Dredge

P/N# SAC 2014-00708-3E


LOCATION:

Intracoastal Waterway
North Myrtle Beach


COUNTY: Horry

DATE: 5/15/2014

SHEET 4 of 9

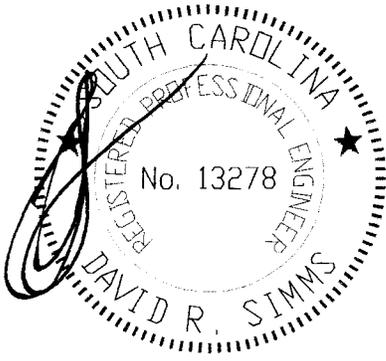

FOR PERMITTING ONLY
NOT FOR CONSTRUCTION

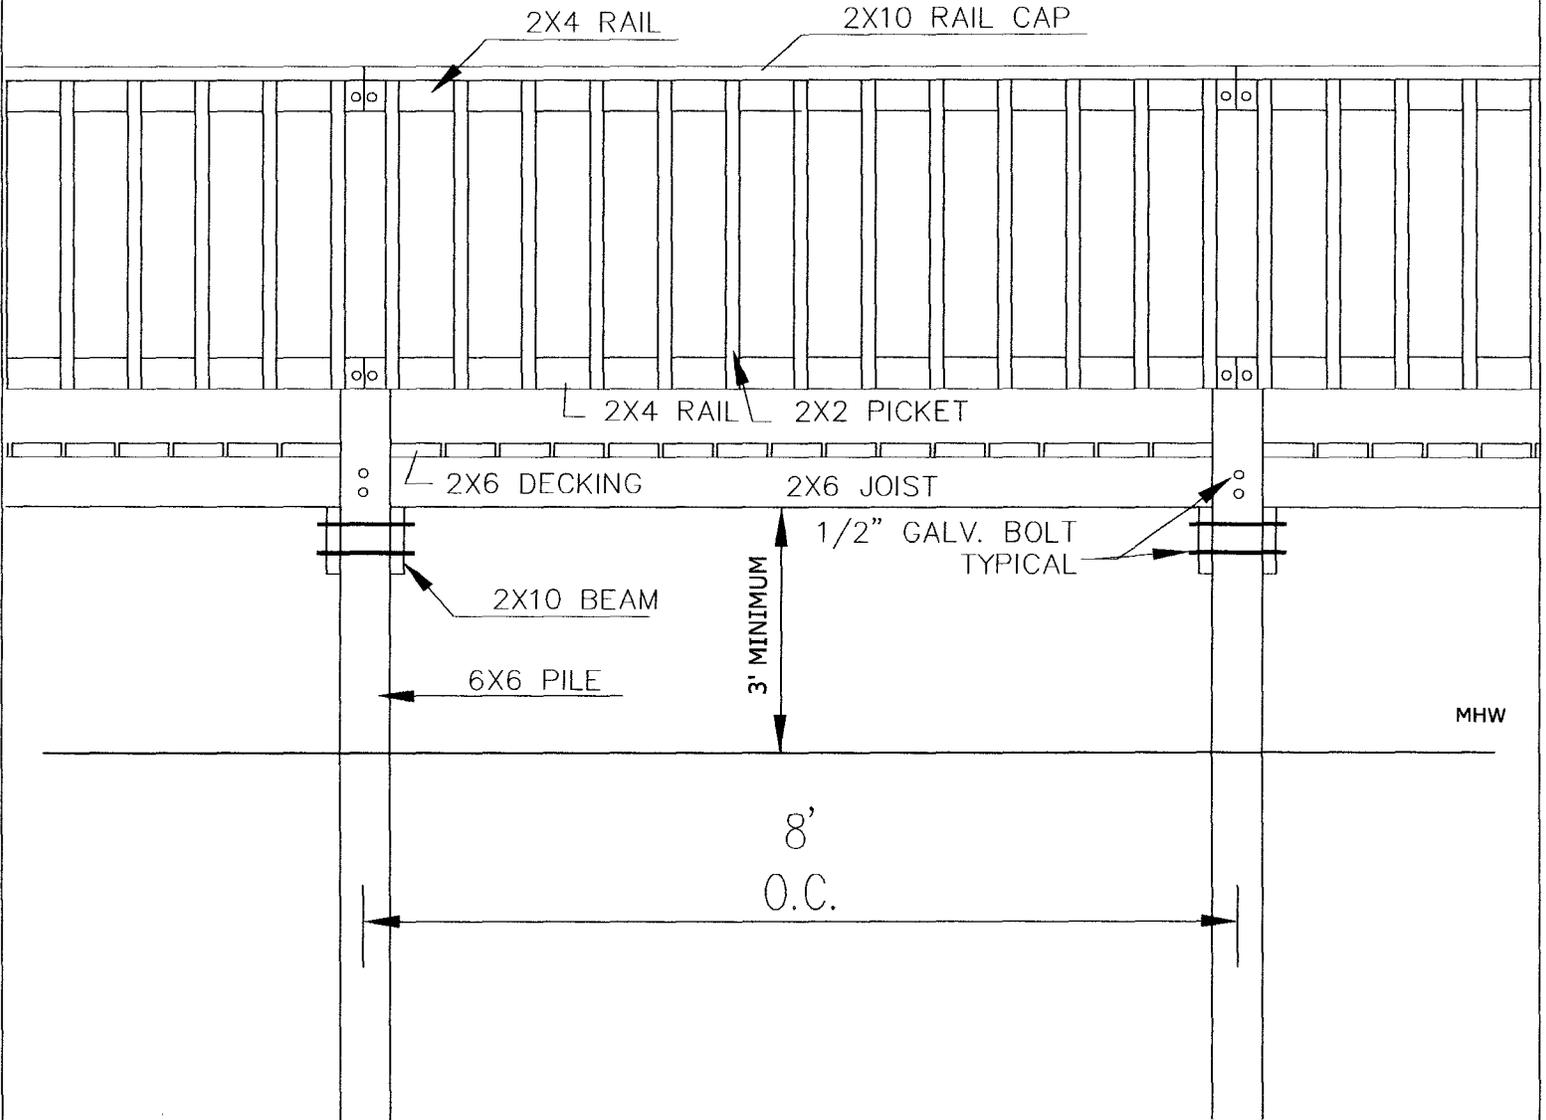

WALKWAY / PIER ELEVATION

NOT TO SCALE

APPLICANT:

MARK T. CALLOWAY

ACTIVITY: Construct Walkway,
Pier, Floating Dock, Boat Lift
& Dredge

P/N# SAC 2014-00708-BE


LOCATION:

Intracoastal Waterway
North Myrtle Beach


COUNTY: HORRY

DATE: 5/15/2014

SHEET 5 of 9

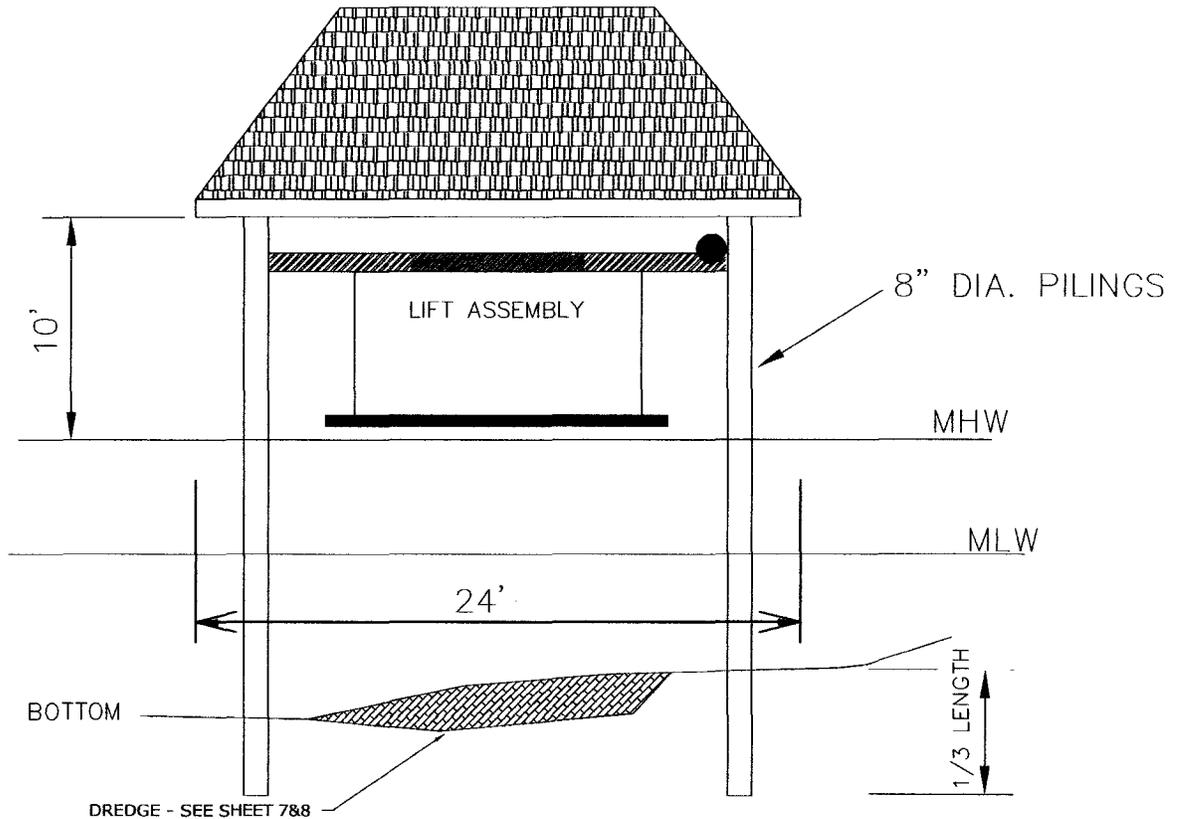


SECTION — COVERED BOAT LIFT
NTS

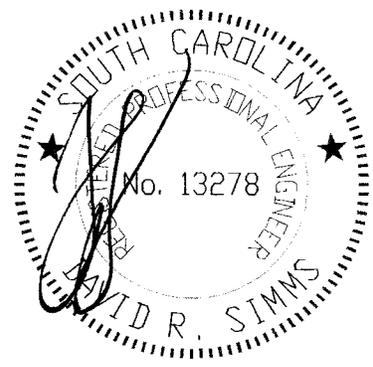


FOR PERMITTING ONLY
NOT FOR CONSTRUCTION


APPLICANT:
MARK T. CALLOWAY
ACTIVITY: Construct Walkway,
Pier, Floating Dock, Boat Lift
& Dredge
P/N# SAC 2014-00708-3E

LOCATION:
Intracoastal Waterway
North Myrtle Beach
COUNTY: Horry
DATE: 5/15/2014

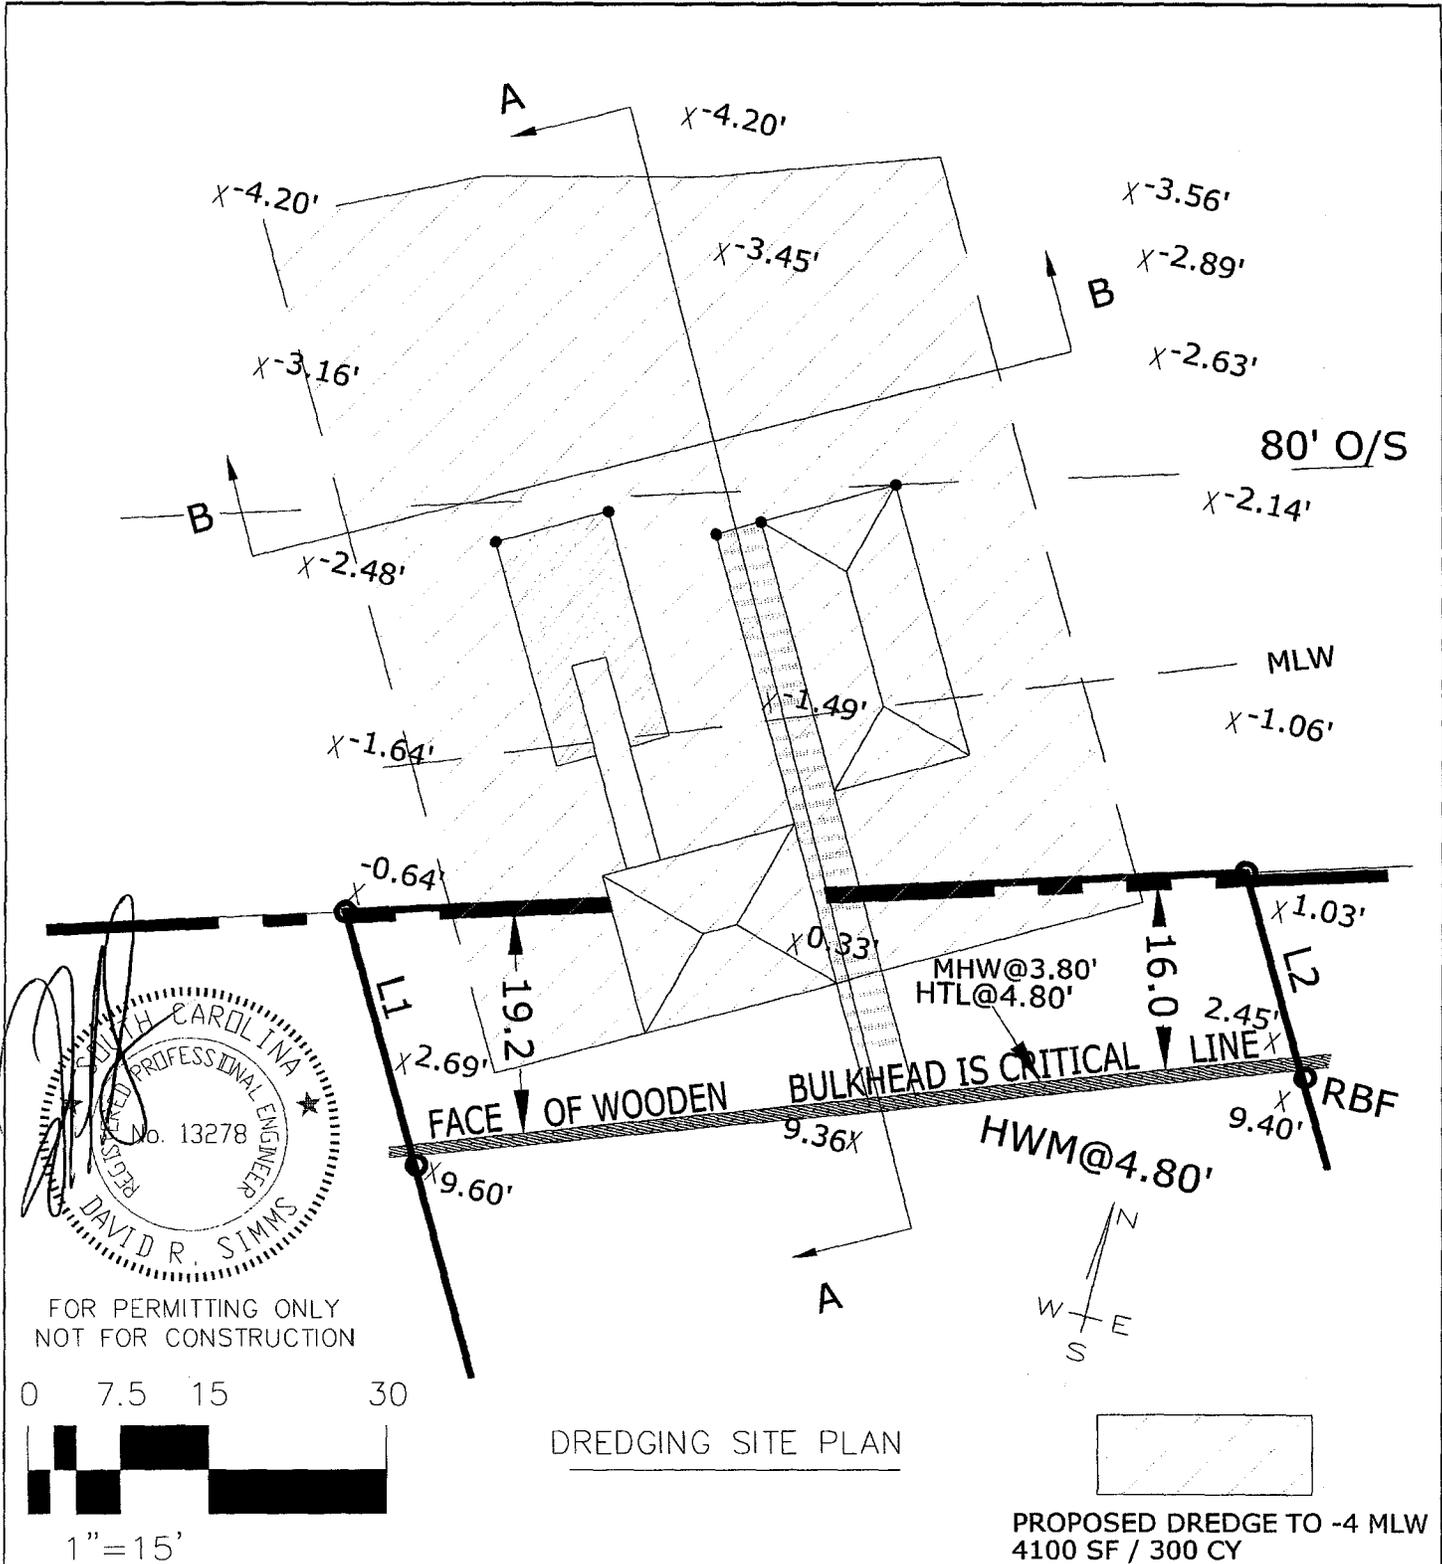


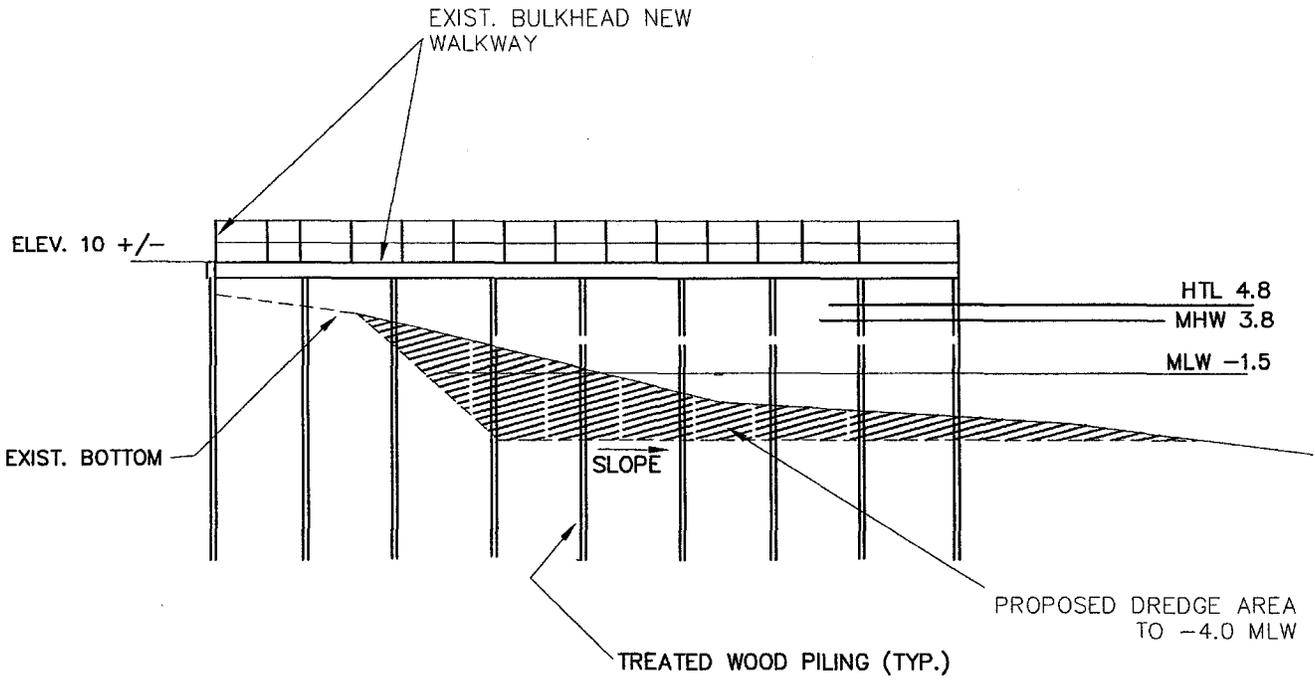


SECTION A-A - DREDGE/FIXED DOCK
NTS

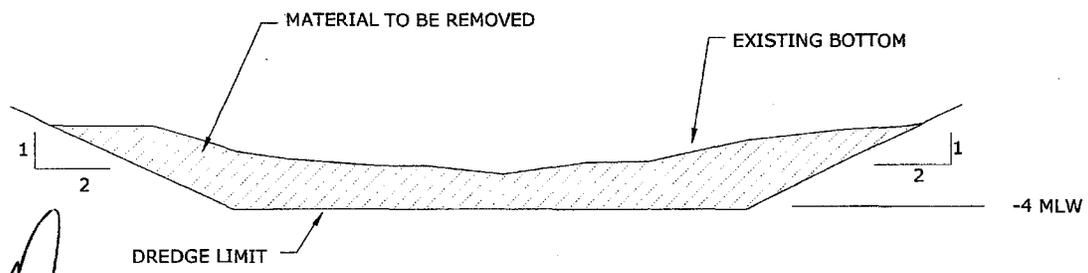

SECTION B - B
NTS

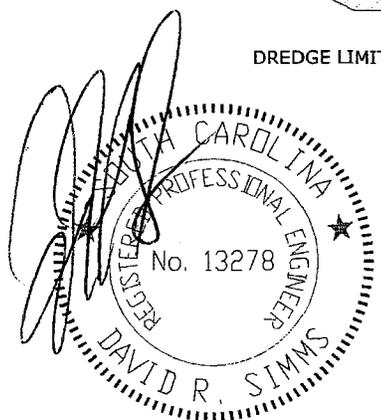


FOR PERMITTING ONLY
NOT FOR CONSTRUCTION

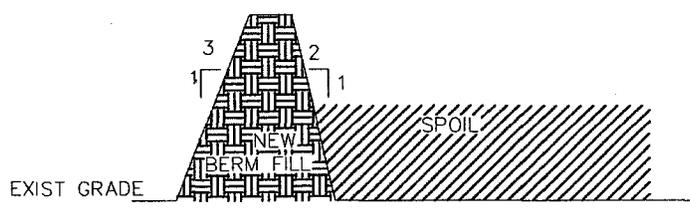


SPOIL BASIN SECTION
NTS

<p>APPLICANT: MARK T. CALLOWAY</p> <p>ACTIVITY: Construct Walkway, Pier, Floating Dock, Boat Lift & Dredge</p> <p>P/N# SAC 2014-00708-3E</p>	<p>LOCATION: Intracoastal Waterway North Myrtle Beach</p> <p>COUNTY: HORRY</p> <p>DATE: 5/15/2014</p>	<p>REV 7/17/2014</p> <p>SHEET 8 of 9</p>
---	---	--

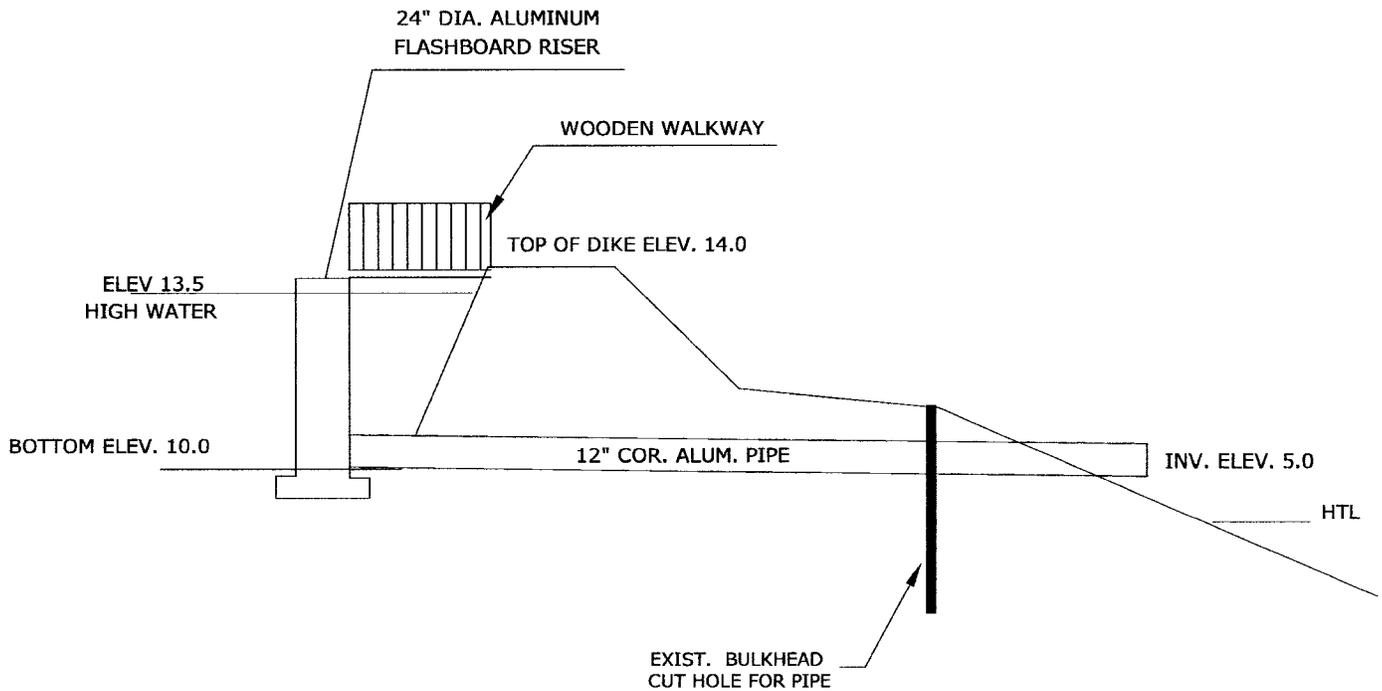

SECTION / DISCHARGE PIPE PROFILE

NTS

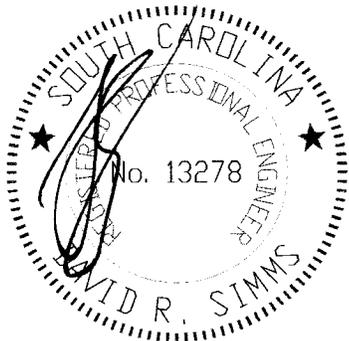

FOR PERMITTING ONLY
NOT FOR CONSTRUCTION

<p>APPLICANT: MARK T. CALLOWAY</p> <p>ACTIVITY: Construct Walkway, Pier, Floating Dock, Boat Lift & Dredge</p> <p>P/N# SAC 2014-00708-3E</p>	<p>LOCATION: Intracoastal Waterway North Myrtle Beach</p> <p>COUNTY: HORRY</p> <p>DATE: 5/15/2014</p>	<p>SHEET 9 of 9</p>
---	---	---------------------