

**JOINT**  
**PUBLIC NOTICE**

**CHARLESTON DISTRICT, CORPS OF ENGINEERS**  
1949 Industrial Park Road, Room 140  
Conway, South Carolina 29526

and

**THE S.C. DEPARTMENT OF HEALTH AND ENVIRONMENTAL CONTROL**  
Office of Environmental Quality Control  
Water Quality Certification and Wetlands Programs Section  
2600 Bull Street  
Columbia, South Carolina 29201

REGULATORY DIVISION

Refer to: P/N # SAC-2015-01538-3IY

DATE November 18, 2015

Pursuant to Section 10 of the Rivers and Harbors Act of 1899 (33 U.S.C. 403), the South Carolina Coastal Zone Management Act (48-39-10 et seq.) and the S.C. Construction in Navigable Waters Permit Program (R. 19-450, et seq., 1976 S.C. Code of Laws, as amended), an application has been submitted to the Department of the Army and the S.C. Department of Health and Environmental Control by

**Andrew Glover**  
**c/o Beam & Associates**  
**Dr. H. Wayne Beam**  
**PO Box 3238**  
**North Myrtle Beach, SC 29582**

for a permit to construct a private use recreational dock in the

**ATLANTIC INTRACOASTAL WATERWAY**

at 1920 Arundel Drive, Myrtle Beach, Horry County, South Carolina (Latitude: 33.733177°N; Longitude: -78.883227°W / USGS-Ocean Forest Quad).

In order to give all interested parties an opportunity to express their views

**NOTICE**

is hereby given that written statements regarding the proposed work will be received by the **Corps** until

**15 Days from the Date of this Notice,**

and **SCDHEC** will receive written statements regarding the proposed work until

**30 Days from the Date of this Notice**

from those interested in the activity and whose interests may be affected by the proposed work.

The proposed work consists of the construction of a private use, recreational dock. In detail the project consists of constructing a 36' x 46' fixed pierhead with a 36' x 36' covered portion and

attached to an existing bulkhead by a 4' x 24' walkway. Additionally, two 11' x 14' boat lifts and a 10' x 44' floating dock will be attached to the pierhead by a 3' x 20' self adjusting ramp. The applicant stated that normal and customary practices, which include best management practices to minimize erosion and sediment migration, litter receptacles, and necessary measures to prevent oil, tar, debris, and other pollutants from entering Waters of the United States, would be employed by the contractor during construction. Furthermore the applicant stated that construction activities would avoid, to the maximum extent practicable, encroachment into any areas not designated as impact areas. The applicant offered no mitigation for the project. The project purpose is recreational access.

**NOTE: This public notice and associated plans are available on the Corps' website at: <http://www.sac.usace.army.mil/Missions/Regulatory/PublicNotices> . For those unable to access the website, a copy of this notice and the associated plans will be provided, upon receipt of a written request. The request must identify the project of interest by public notice number and a self-addressed stamped envelope must also be provided. Your request should be addressed to the**

**U.S. Army Corps of Engineers  
ATTN: REGULATORY DIVISION  
1949 Industrial Park Road, Room 140  
Conway, South Carolina 29526**

The District Engineer has concluded that the discharges associated with this project, both direct and indirect, should be reviewed by the South Carolina Department of Health and Environmental Control in accordance with provisions of Section 401 of the Clean Water Act. The work shown on this application must also be certified as consistent with applicable provisions of the Coastal Zone Management Program (15 CFR 930). This activity may also require evaluation for compliance with the S. C. Construction in Navigable Waters Permit Program. State review, permitting and certification is conducted by the S. C. Department of Health and Environmental Control. The District Engineer will not process this application to a conclusion until such certifications are received. The applicant is hereby advised that supplemental information may be required by the State to facilitate the review.

This notice initiates the Essential Fish Habitat (EFH) consultation requirements of the Magnuson-Stevens Fishery Conservation and Management Act. Implementation of the proposed project would impact 0.05 acres of estuarine substrates and emergent wetlands utilized by various life stages of species comprising the shrimp, and snapper-grouper management complexes. The District Engineer's initial determination is that the proposed action would not have a substantial individual or cumulative adverse impact on EFH or fisheries managed by the South Atlantic Fishery Management Council and the National Marine Fisheries Service (NMFS). The District Engineer's final determination relative to project impacts and the need for mitigation measures is subject to review by and coordination with the NMFS.

Pursuant to the Section 7 of the Endangered Species Act of 1973 (as amended), the Corps has reviewed the project area, examined all information provided by the applicant, and the District Engineer has determined that the project is not likely to adversely affect any Federally endangered, threatened, or proposed species or result in the destruction or adverse modification of designated or proposed critical habitat. This public notice serves as a request for written concurrence from the U.S. Fish and Wildlife Service and/or the National Marine Fisheries Service on this determination.

Pursuant to Section 106 of the National Historic Preservation Act (NHPA), this public notice also constitutes a request to Indian Tribes to notify the District Engineer of any historic properties of religious and cultural significance to them that may be affected by the proposed undertaking.

In accordance with Section 106 of the NHPA, the District Engineer has consulted South Carolina ArchSite (GIS), for the presence or absence of historic properties (as defined in 36 C.F.R. 800.16)(f)(1)), and has initially determined that no historic properties are present; therefore, there will be no effect on historic properties. To ensure that other historic properties that the District Engineer is not aware of are not overlooked, this public notice also serves as a request to the State Historic Preservation Office and any other interested parties to provide any information they may have with regard to historic properties. This public notice serves as a request for concurrence within 30 days from the SHPO (and/or Tribal Historic Preservation Officer).


The District Engineer's final eligibility and effect determination will be based upon coordination with the SHPO and/or THPO, as appropriate and required and with full consideration given to the proposed undertaking's potential direct and indirect effects on historic properties within the Corps-identified permit area.

Any person may request, in writing, within the comment period specified in this notice, that a public hearing be held to consider this application. Requests for a public hearing shall state, with particularity, the reasons for holding a public hearing.

The decision whether to issue a permit will be based on an evaluation of the probable impact including cumulative impacts of the activity on the public interest. The benefit which reasonably may be expected to accrue from the project must be balanced against its reasonably foreseeable detriments. All factors which may be relevant to the project will be considered including the cumulative effects thereof; among those are conservation, economics, aesthetics, general environmental concerns, wetlands, historic properties, fish and wildlife values, flood hazards, flood plain values, land use, navigation, shoreline erosion and accretion, recreation, water supply and conservation, water quality, energy needs, safety, food and fiber production and, in general, the needs and welfare of the people. A permit will be granted unless the District Engineer determines that it would be contrary to the public interest. In cases of conflicting property rights, the Corps cannot undertake to adjudicate rival claims.

The Corps is soliciting comments from the public; Federal, state, and local agencies and officials; Indian Tribes; and other interested parties in order to consider and evaluate the impacts of this activity. Any comments received will be considered by the Corps to determine whether to issue, modify, condition or deny a permit for this project. To make this decision, comments are used to assess impacts on endangered species, historic properties, water quality, general environmental effects, and the other public interest factors listed above. Comments are used in the preparation of an Environmental Assessment and/or an Environmental Impact Statement pursuant to the National Environmental Policy Act. Comments are also used to determine the need for a public hearing and to determine the overall public interest of the activity.


If there are any questions concerning this public notice, please contact T. Brian Hardee at 843-365-0848 or toll free at 1-866-329-8187.

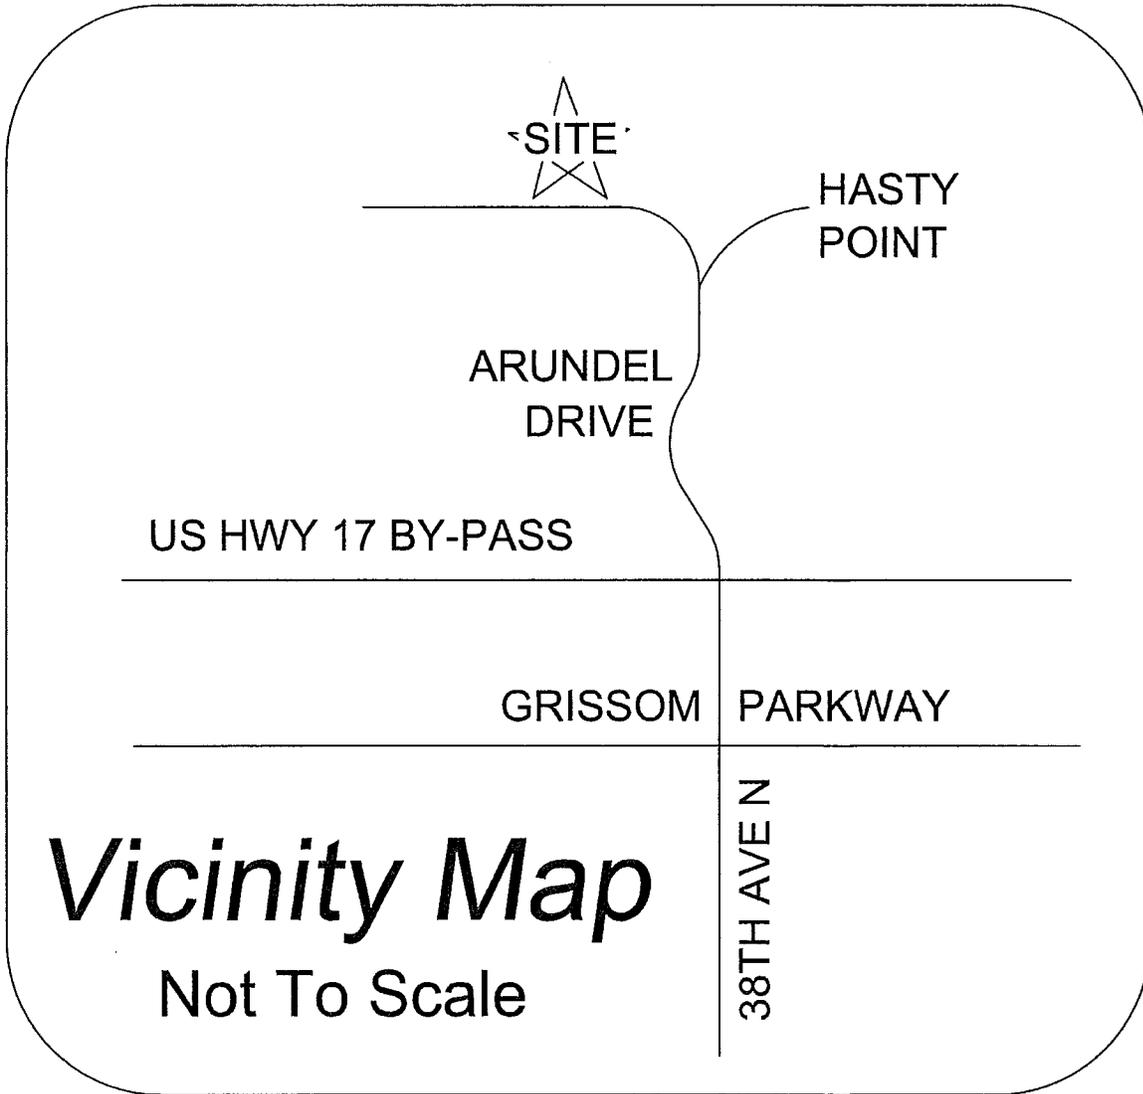

LOCATION MAP  
N.T.S.

LAT.: 33° 44' 00" N LONG.: -78° 53' 00" W
--

<p><u>APPLICANTS:</u>          ANDREW AND MARY GLOVER          C/O BEAM AND ASSOCIATES          PO BOX 3238          NORTH MYRTLE BEACH, SC 29582</p> <p><u>ADJACENT PROPERTY OWNERS:</u>          (SEE SHEET 2)</p>	<p><b>RESIDENTIAL DOCK</b></p> <p>1920 ARUNDEL DRIVE          LOT 4, BLOCK "B"          PLANTATION POINT          DOGWOOD NECK TOWNSHIP          CITY OF MYRTLE BEACH,          Horry COUNTY, SOUTH CAROLINA</p>	<p><u>PROPOSED:</u> RESIDENTIAL DOCK</p> <p><u>IN:</u> CITY OF MYRTLE BEACH  <u>ON:</u> ATLANTIC ICWW  <u>COUNTY OF:</u> Horry  <u>STATE OF:</u> SC  <u>DATE:</u> 10/29/15  <u>SHEET:</u> 1 OF 6</p>
--	--	--

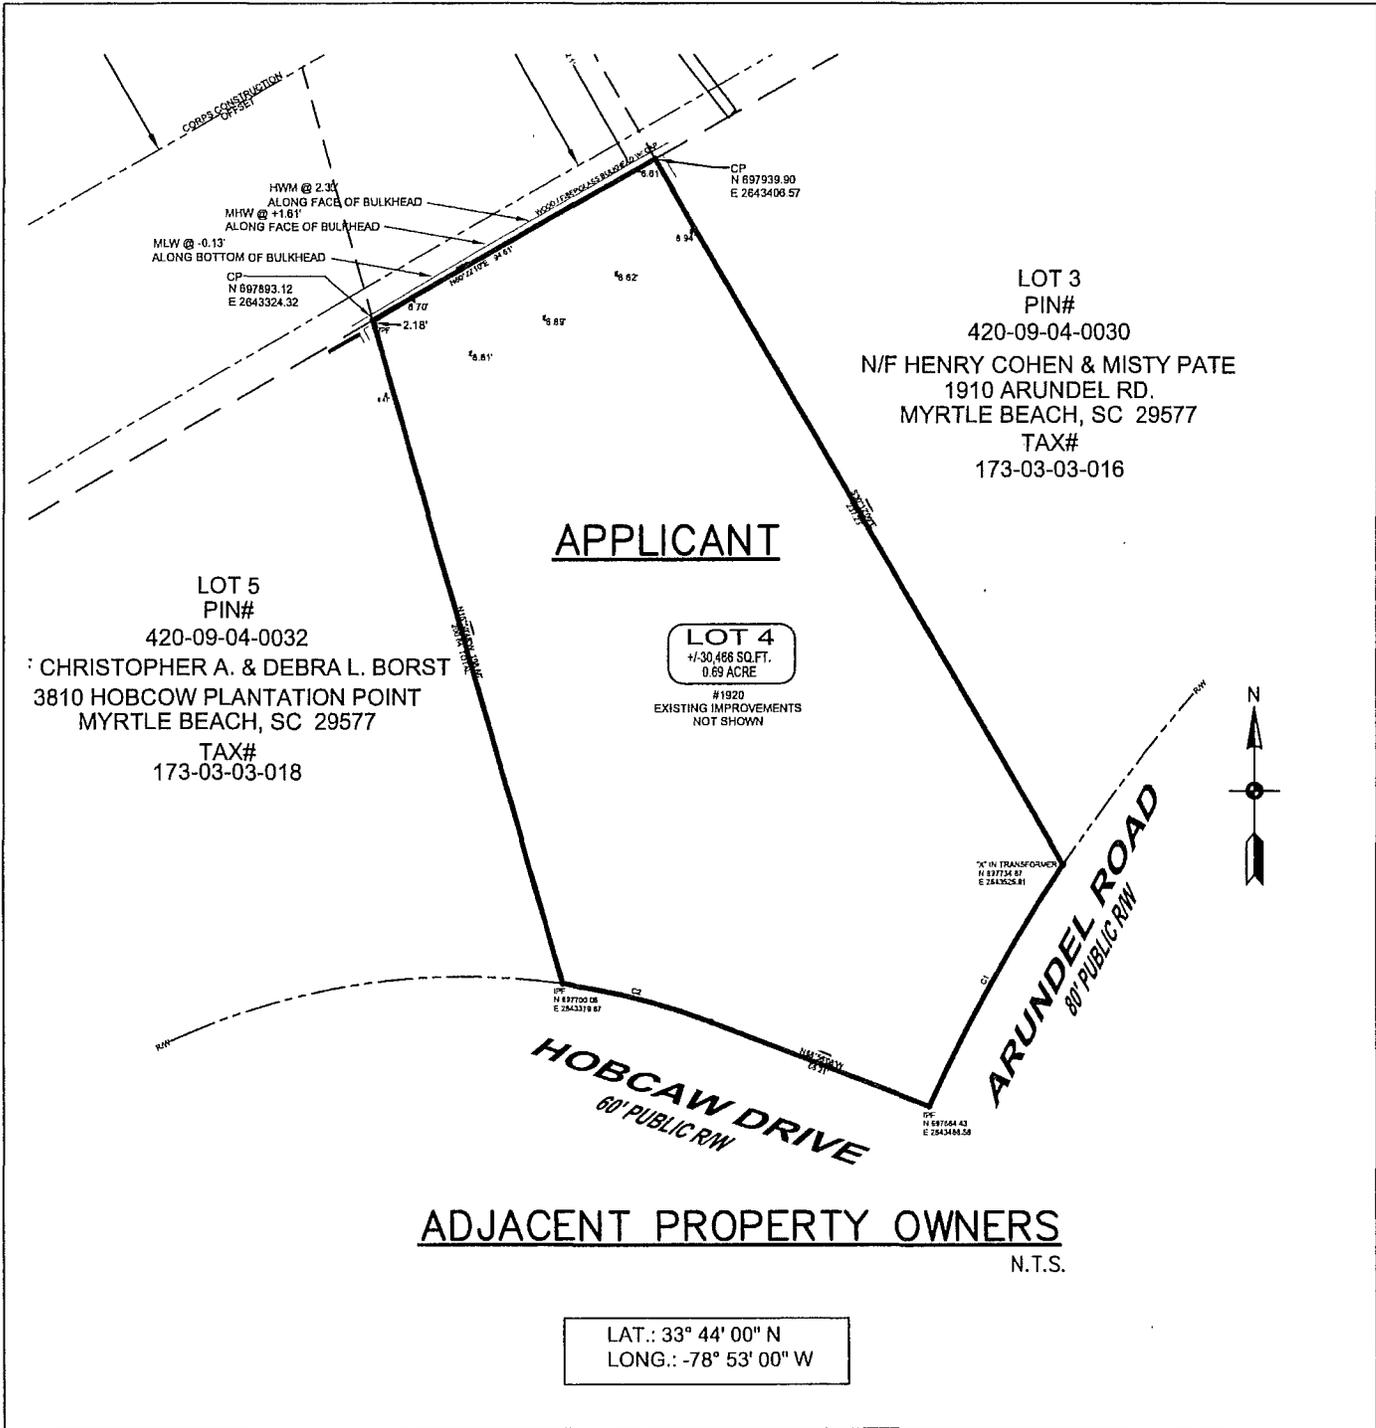

**APPLICANTS:**  
 ANDREW AND MARY GLOVER  
 C/O BEAM AND ASSOCIATES  
 PO BOX 3238  
 NORTH MYRTLE BEACH, SC 29582

**ADJACENT PROPERTY OWNERS:**  
 (SEE SHEET 2)


**RESIDENTIAL DOCK**

1920 ARUNDEL DRIVE  
 LOT 4, BLOCK "B"  
 PLANTATION POINT  
 DOGWOOD NECK TOWNSHIP  
 CITY OF MYRTLE BEACH,  
 HORRY COUNTY, SOUTH CAROLINA

**PROPOSED:** RESIDENTIAL DOCK

**IN:** CITY OF MYRTLE BEACH  
**ON:** ATLANTIC ICWW  
**COUNTY OF:** HORRY  
**STATE OF:** SC  
**DATE:** 10/29/15  
**SHEET:** 2 OF 6




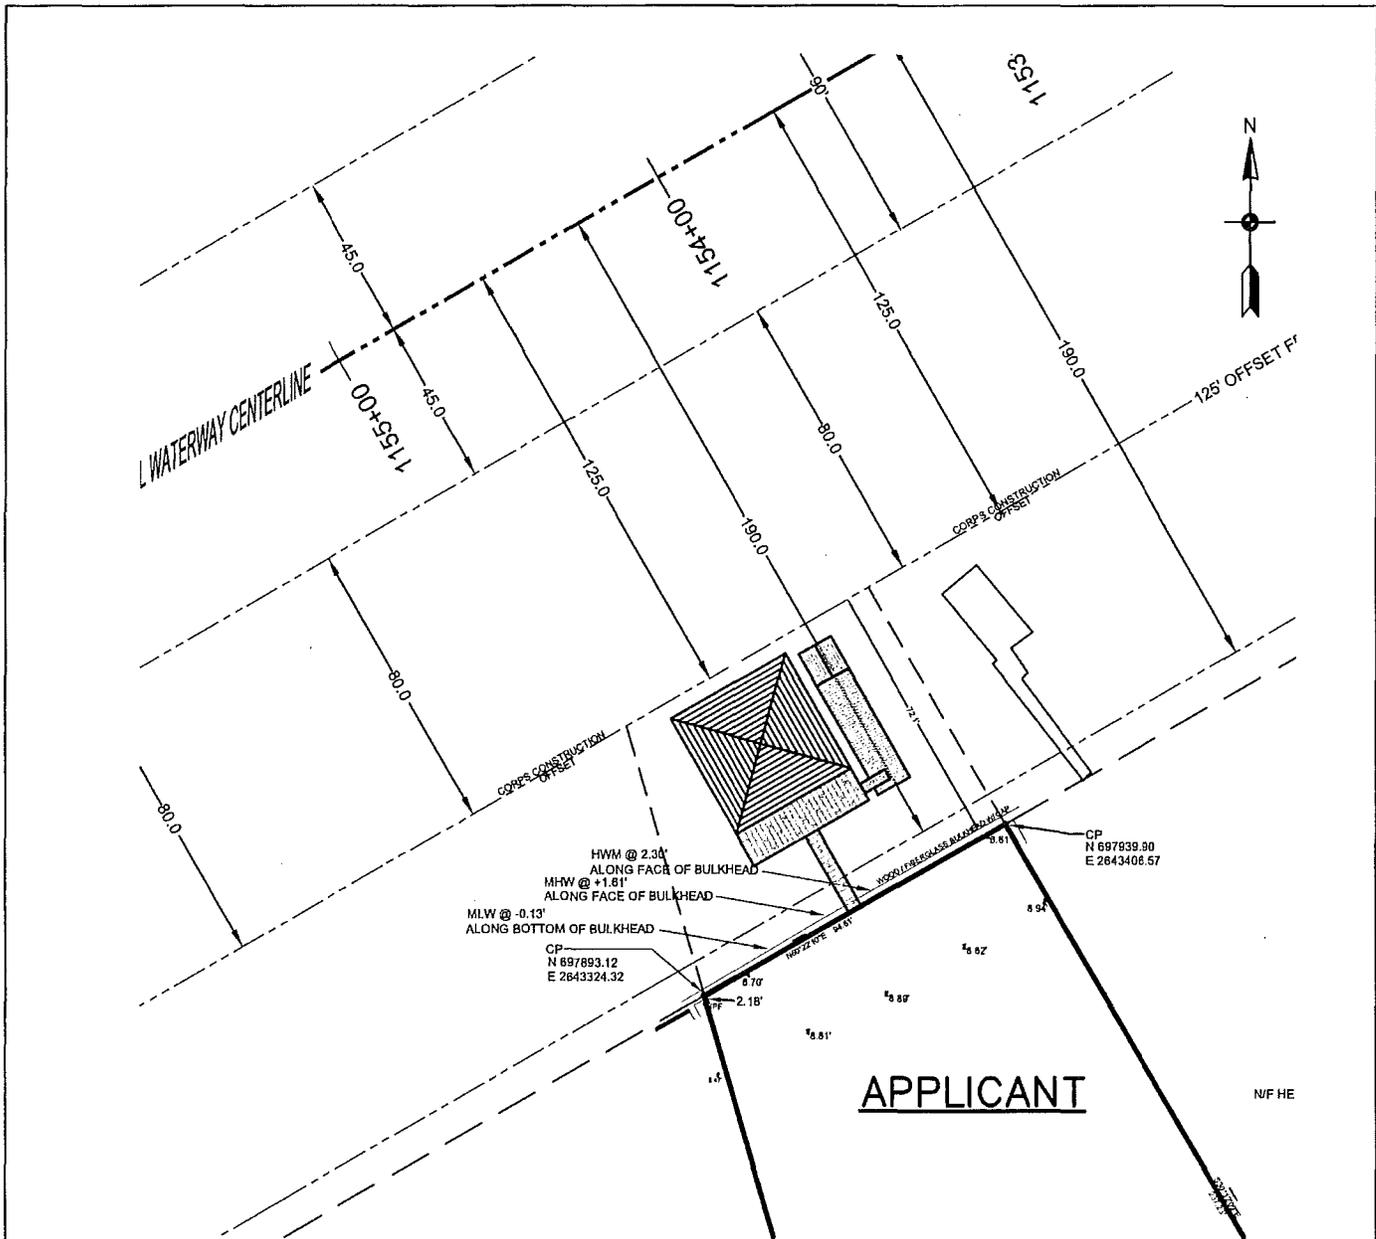

**PROPOSED IMPROVEMENTS**

APPROXIMATELY 360' FROM  
EDGE OF BULKHEAD TO  
EDGE OF VEGETATION

LAT.: 33° 44' 00" N  
LONG.: -78° 53' 00" W

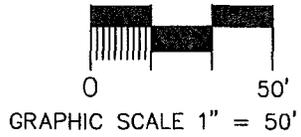

**APPLICANTS:**  
ANDREW AND MARY GLOVER  
C/O BEAM AND ASSOCIATES  
PO BOX 3238  
NORTH MYRTLE BEACH, SC 29582


**ADJACENT PROPERTY OWNERS:**  
(SEE SHEET 2)

**RESIDENTIAL DOCK**

1920 ARUNDEL DRIVE  
LOT 4, BLOCK "B"  
PLANTATION POINT  
DOGWOOD NECK TOWNSHIP  
CITY OF MYRTLE BEACH,  
HORRY COUNTY, SOUTH CAROLINA

**PROPOSED: RESIDENTIAL DOCK**

**IN:** CITY OF MYRTLE BEACH  
**ON:** ATLANTIC ICWW  
**COUNTY OF:** HORRY  
**STATE OF:** SC  
**DATE:** 10/29/15  
**SHEET:** 4 OF 6

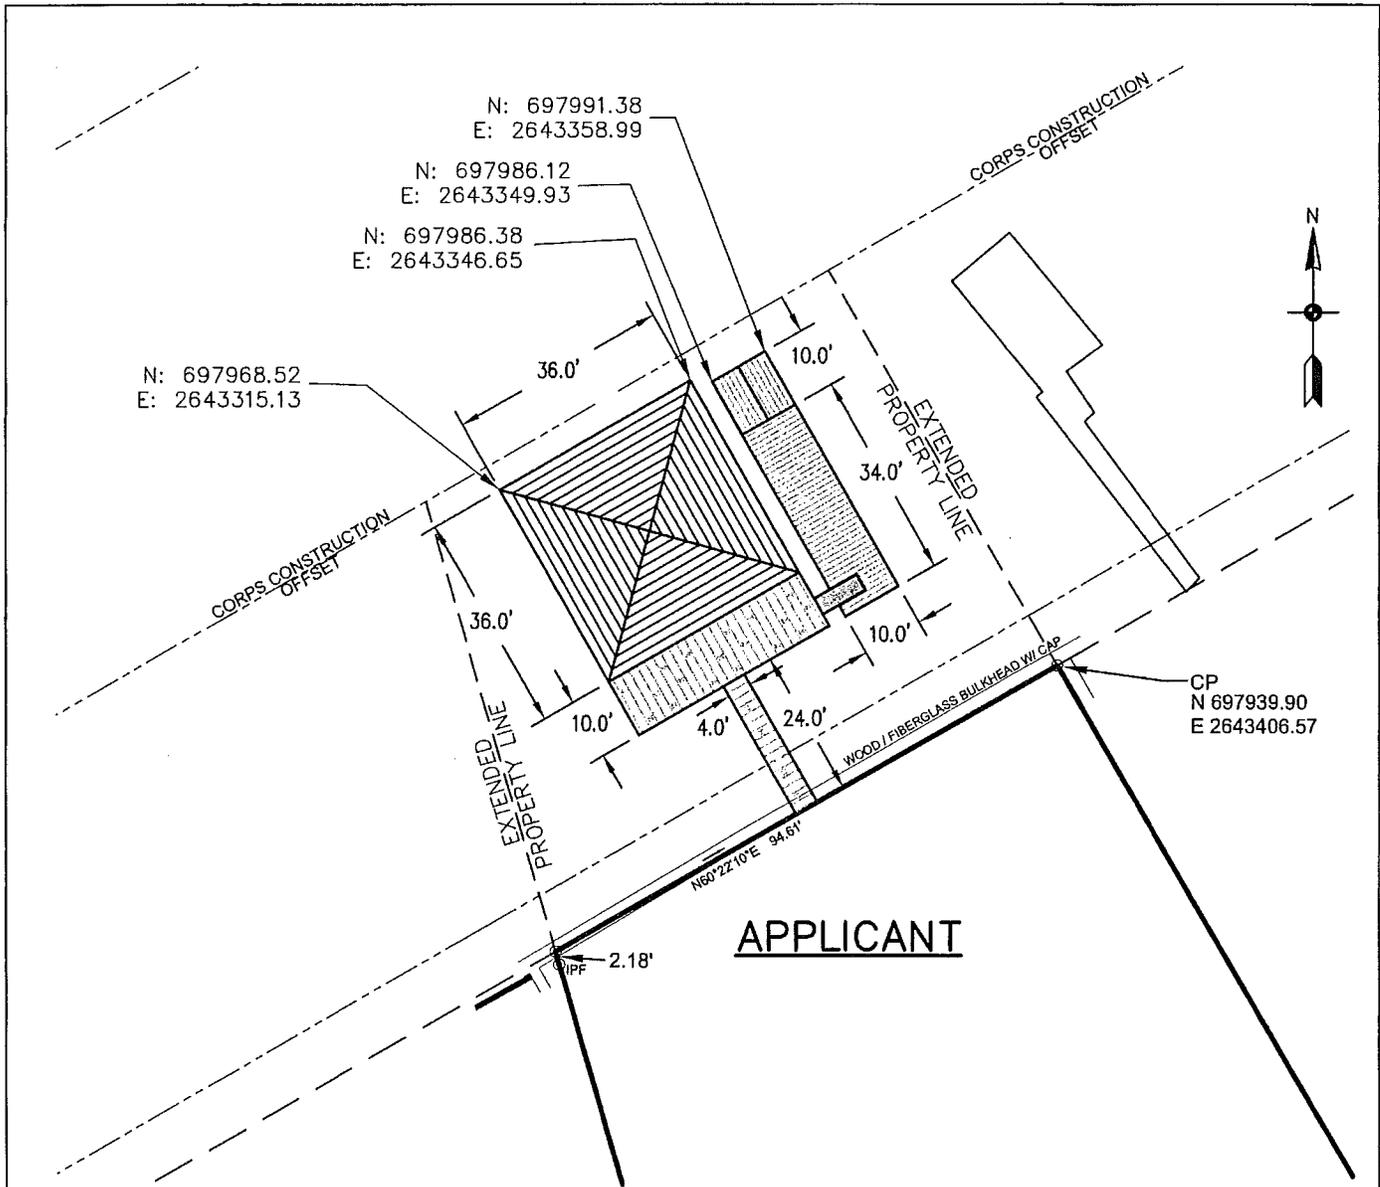


**APPLICANT**

**PROPOSED IMPROVEMENTS  
(ENLARGED VIEW)**


APPROXIMATELY 360' FROM  
EDGE OF BULKHEAD TO  
EDGE OF VEGETATION

LAT.: 33° 44' 00" N  
LONG.: -78° 53' 00" W

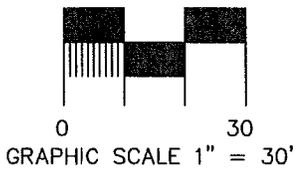

<p><b>APPLICANTS:</b> ANDREW AND MARY GLOVER C/O BEAM AND ASSOCIATES PO BOX 3238 NORTH MYRTLE BEACH, SC 29582</p> <p><b>ADJACENT PROPERTY OWNERS:</b> (SEE SHEET 2)</p>	<p><b>RESIDENTIAL DOCK</b></p> <p>1920 ARUNDEL DRIVE LOT 4, BLOCK "B" PLANTATION POINT DOGWOOD NECK TOWNSHIP CITY OF MYRTLE BEACH, HORRY COUNTY, SOUTH CAROLINA</p>	<p><b>PROPOSED:</b> RESIDENTIAL DOCK</p> <p><b>IN:</b> CITY OF MYRTLE BEACH <b>ON:</b> ATLANTIC ICWW <b>COUNTY OF:</b> HORRY <b>STATE OF:</b> SC <b>DATE:</b> 10/29/15 <b>SHEET:</b> 5 OF 6</p>
---	---	---

NOTE: ELEVATIONS SHOWN ARE BASED ON NAVD88

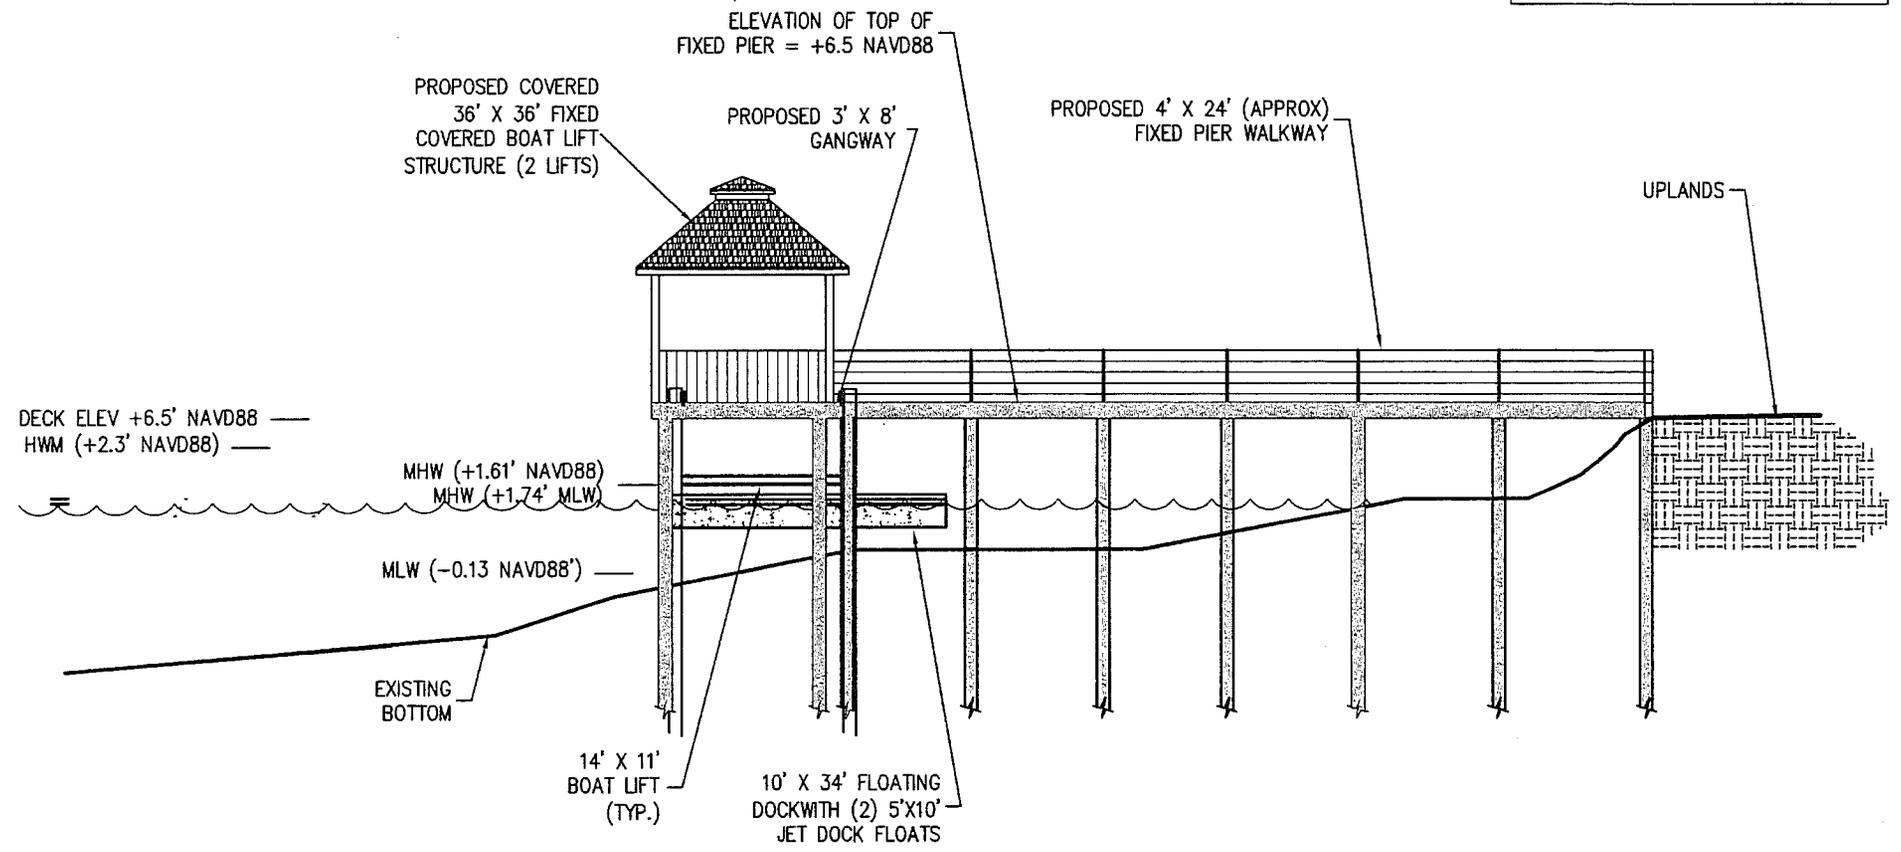

**ELEVATION VIEW**  
NOT TO SCALE

APPLICANTS:  
ANDREW AND MARY GLOVER  
C/O BEAM AND ASSOCIATES  
PO BOX 3238  
NORTH MYRTLE BEACH, SC 29582

ADJACENT PROPERTY OWNERS:  
(SEE SHEET 2)

**RESIDENTIAL DOCK**

1920 ARUNDEL DRIVE  
LOT 4, BLOCK "B"  
PLANTATION POINT  
DOGWOOD NECK TOWNSHIP  
CITY OF MYRTLE BEACH,  
HORRY COUNTY, SOUTH CAROLINA

PROPOSED: RESIDENTIAL DOCK

IN: CITY OF MYRTLE BEACH  
ON: ATLANTIC ICWW  
COUNTY OF: HORRY  
STATE OF: SC

DATE: 10/29/15  
SHEET: 6 OF 6