

**JOINT**  
**PUBLIC NOTICE**

**CHARLESTON DISTRICT, CORPS OF ENGINEERS**  
**1949 INDUSTRIAL PARK ROAD, ROOM 140**  
**CONWAY, SC 29526**

and

**THE S.C. DEPARTMENT OF HEALTH AND ENVIRONMENTAL CONTROL**  
**Office of Environmental**  
**Quality Control Water Quality Certification and Wetlands Programs Section**  
**2600 Bull Street Columbia,**  
**South Carolina 29201**

**REGULATORY DIVISION**

**Refer to: P/N # 1996-39823-3IY**

**October 17, 2012**

Pursuant to Section 10 of the Rivers and Harbors Act of 1899 (33 U.S.C. 403), and the S.C. Construction in Navigable Waters Permit Program (R. 19-450, et. seq., 1976 S.C. Code of Laws, as amended), an application has been submitted to the Department of the Army and the State of South Carolina by

**Rolfe Hanna**  
**c/o Beam & Associates**  
**Dr. H. Wayne Beam**  
**PO Box 3238**  
**North Myrtle Beach, SC 29582**

for a permit to construct additions to an existing private use recreational dock on the

**Atlantic Intracoastal Waterway**

located at  
133 Waterway Crossing Court, North Myrtle Beach, Horry County, South Carolina  
(Latitude: 33.851304; Longitude: -78.658324).

In order to give all interested parties an opportunity to express their views

**NOTICE**

is hereby given that written statements regarding the proposed work will be received by the **Corps** until

**15 Days from the Date of this Notice,**

and **SCDHEC** will receive written statements regarding the proposed work until

**30 Days from the Date of this Notice**

from those interested in the activity and whose interests may be affected by the proposed work.

The proposed work consists of the construction of additions to an existing 11.7' x 40.2' private use recreational dock. Specifically, additions to the existing structure include: expanding the 11.7' dock to 14' wide and adding a covered roof. A new 12' x 20' covered boat lift with 4' walkway will be added adjacent to a 12' x 32' floating dock. The new floating dock will be accessed by a 4' x 23' walkway and 3' x 20' ramp. The purpose of

the proposed work, as stated by the applicant, is to enhance the applicant's enjoyment of residing on the AIWW. The applicant offered no mitigation for the proposed work.

NOTE: Plans depicting the work described in this notice are available and will be provided, upon receipt of a written request, to anyone that is interested in obtaining a copy of the plans for the specific project. The request must identify the project of interest by public notice number and a self-addressed stamped envelope must also be provided for mailing the drawings to you. Your request for drawings should be addressed to the

**U.S. Army Corps of Engineers  
ATTN: REGULATORY DIVISION  
1949 INDUSTRIAL PARK ROAD  
ROOM 140  
CONWAY, SOUTH CAROLINA 29526**

The District Engineer has concluded that the discharges associated with this project, both direct and indirect, should be reviewed by the South Carolina Department of Health and Environmental Control in accordance with provisions of Section 401 of the Clean Water Act. As such, this notice constitutes a request, on behalf of the applicant, for certification that this project will comply with applicable effluent limitations and water quality standards. The work shown on this application must also be certified as consistent with applicable provisions of the Coastal Zone Management Program (15 CFR 930). The District Engineer will not process this application to a conclusion until such certifications are received. This activity may also require evaluation for compliance with the S.C. Construction in Navigable Waters Permit Program. State review, permitting and certification is conducted by the S.C. Department of Health and Environmental Control. The applicant is hereby advised that supplemental information may be required by the State to facilitate the review. Persons wishing to comment or object to State certification or the navigable waters permit must submit all comments in writing to the S.C. Department of Health and Environmental Control at the above address within thirty (30) days of the date of this notice.

This notice initiates the Essential Fish Habitat (EFH) consultation requirements of the Magnuson-Stevens Fishery Conservation and Management Act. Implementation of the proposed project would impact (0.018) acres of estuarine substrates and emergent wetlands utilized by various life stages of species comprising the red drum, shrimp, and snapper-grouper management complexes. Our initial determination is that the proposed action would not have a substantial individual or cumulative adverse impact on EFH or fisheries managed by the South Atlantic Fishery Management Council and the National Marine Fisheries Service (NMFS). Our final determination relative to project impacts and the need for mitigation measures is subject to review by and coordination with the NMFS.

The District Engineer has consulted the most recently available information and has determined that the project is not likely to adversely affect any Federally endangered, threatened, or proposed species and will not result in the destruction or adverse modification of designated or proposed critical habitat. This public notice serves as a request to the U.S. Fish and Wildlife Service and the National Marine Fisheries Service for any additional information they may have on whether any listed or proposed endangered or threatened species or designated or proposed critical habitat may be present in the area which would be affected by the activity, pursuant to Section 7(c) of the Endangered Species Act of 1973 (as amended).

Pursuant to Section 106 of the National Historic Preservation Act (NHPA), this public notice also constitutes a request to Indian Tribes to notify the District Engineer of any historic properties of religious and cultural significance to them that may be affected by the proposed undertaking.

In accordance with the NHPA, the District Engineer has also consulted the latest published version of the National Register of Historic Places for the presence or absence of registered properties, or properties listed as being eligible for inclusion therein, and this worksite is not included as a registered property or


property listed as being eligible for inclusion in the Register. To insure that other cultural resources that the District Engineer is not aware of are not overlooked, this public notice also serves as a request to the State Historic Preservation Office to provide any information it may have with regard to historic and cultural resources.

Any person may request, in writing, within the comment period specified in this notice, that a public hearing be held to consider this application. Requests for a public hearing shall state, with particularity, the reasons for holding a public hearing.

The decision whether to issue a permit will be based on an evaluation of the probable impact including cumulative impacts of the activity on the public interest and will include application of the guidelines promulgated by the Administrator, Environmental Protection Agency (EPA), under authority of Section 404(b) of the Clean Water Act and, as appropriate, the criteria established under authority of Section 102 of the Marine Protection, Research and Sanctuaries Act of 1972, as amended. That decision will reflect the national concern for both protection and utilization of important resources. The benefit which reasonably may be expected to accrue from the project must be balanced against its reasonably foreseeable detriments. All factors which may be relevant to the project will be considered including the cumulative effects thereof; among those are conservation, economics, aesthetics, general environmental concerns, wetlands, historic properties, fish and wildlife values, flood hazards, flood plain values, land use, navigation, shoreline erosion and accretion, recreation, water supply and conservation, water quality, energy needs, safety, food and fiber production and, in general, the needs and welfare of the people. A permit will be granted unless the District Engineer determines that it would be contrary to the public interest. In cases of conflicting property rights, the Corps of Engineers cannot undertake to adjudicate rival claims.

The Corps of Engineers is soliciting comments from the public; Federal, state, and local agencies and officials; Indian Tribes; and other interested parties in order to consider and evaluate the impacts of this activity. Any comments received will be considered by the Corps of Engineers to determine whether to issue, modify, condition or deny a permit for this project. To make this decision, comments are used to assess impacts on endangered species, historic properties, water quality, general environmental effects, and the other public interest factors listed above. Comments are used in the preparation of an Environmental Assessment and/or an Environmental Impact Statement pursuant to the National Environmental Policy Act. Comments are also used to determine the need for a public hearing and to determine the overall public interest of the activity.

If there are any questions concerning this public notice, please contact T. Brian Hardee at 843-365-0848.

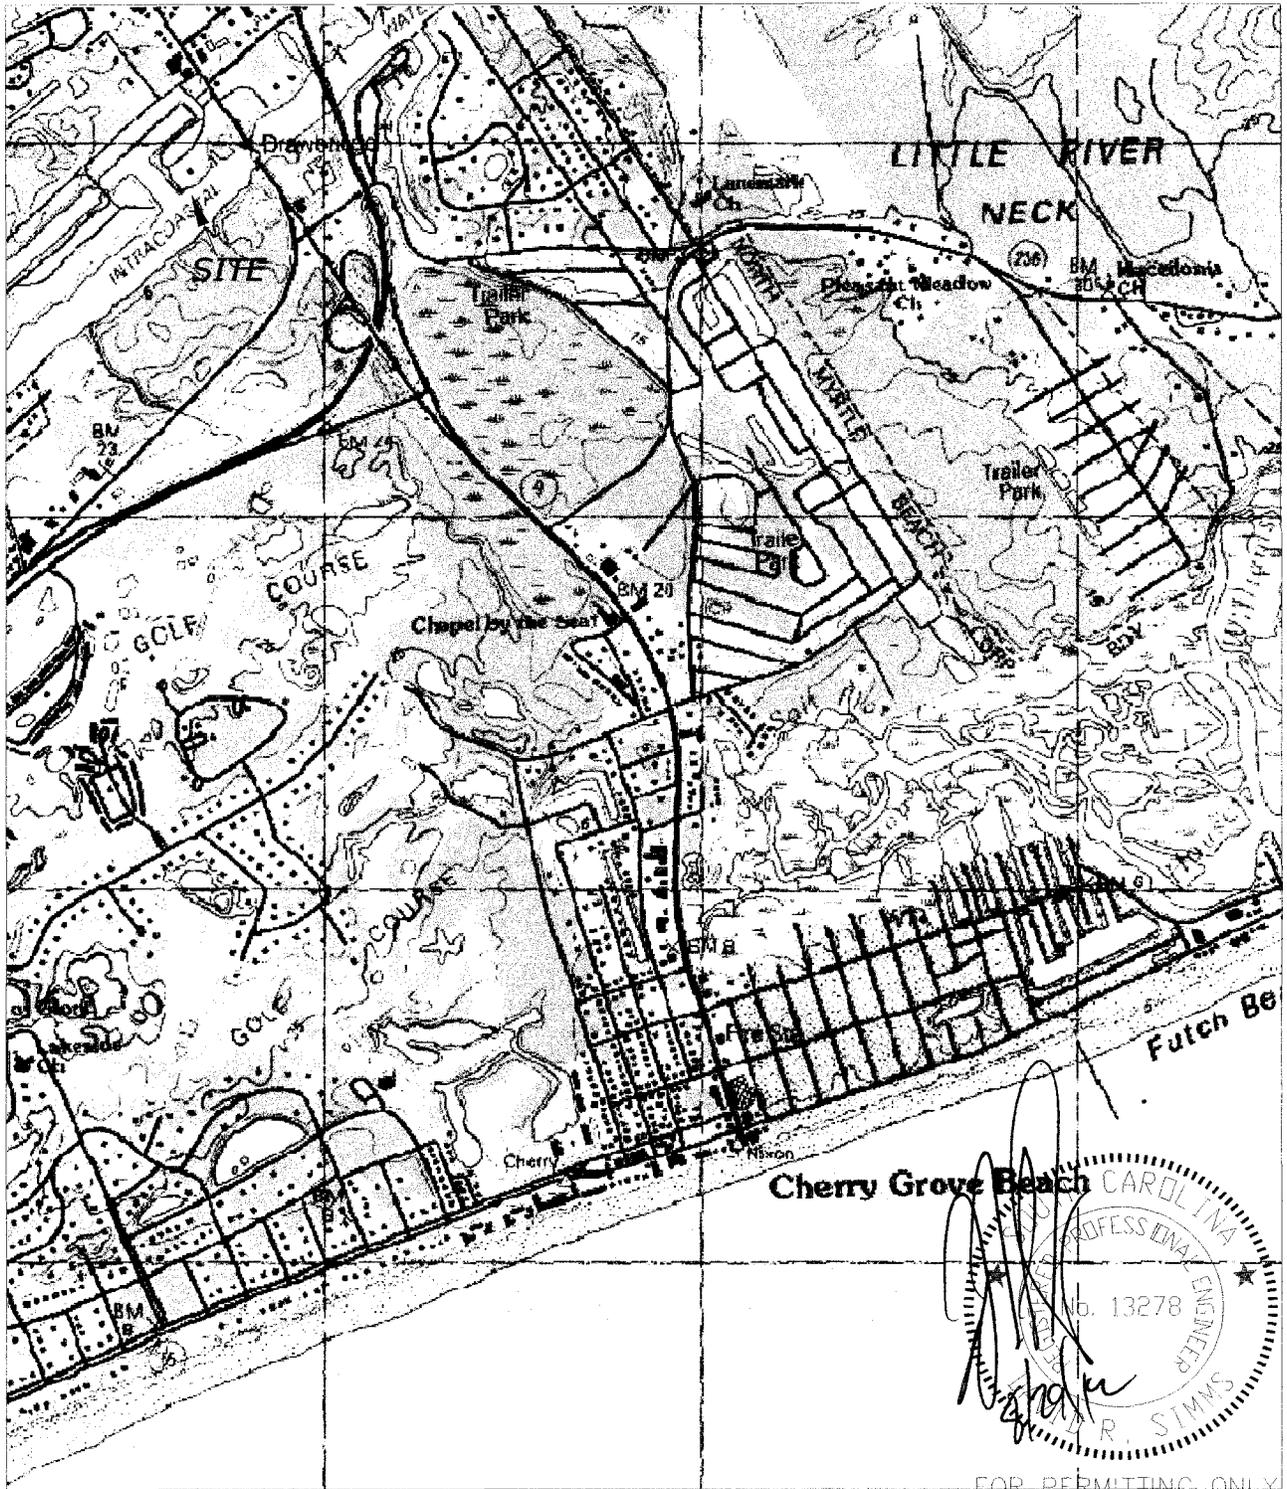

LOCATION MAP

FOR PERMITTING ONLY  
NOT FOR CONSTRUCTION

LITTLE RIVER QUAD

APPLICANT: **ROLFE HANNA**

ACTIVITY: Modify Existing Dock,  
Construct New Boat Lift &  
Floating Dock

P/N#

LOCATION:

Intracoastal Waterway  
North Myrtle Beach

COUNTY: Horry

DATE: 8/20/2012

SHEET 1 OF 8

**WATERWAY CROSSING**  
50' RW (PUBLIC)


DOCK/EAVE COORDINATES	
A	N 742132.05 E 2710871.32
B	N 742139.76 E 2710882.23
C	N 742148.41 E 2710892.91
D	N 742157.39 E 2710902.50



LOT 5  
TMS#  
130-25-01-177  
N/F THERESA H. JEBALLY  
DB.3460 @ PG.2326



**LOT 6  
(REVISED)**  
+/-27,159 SQ.FT.  
0.62 ACRE

TMS#  
130-25-01-158  
N/F ROBERT W. ATTAWAY, ETAL.  
DB.3511 @ PG.1838

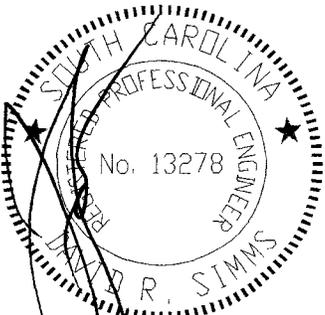

FOR PERMITTING ONLY  
NOT FOR CONSTRUCTION

EXISTING  
SITE PLAN

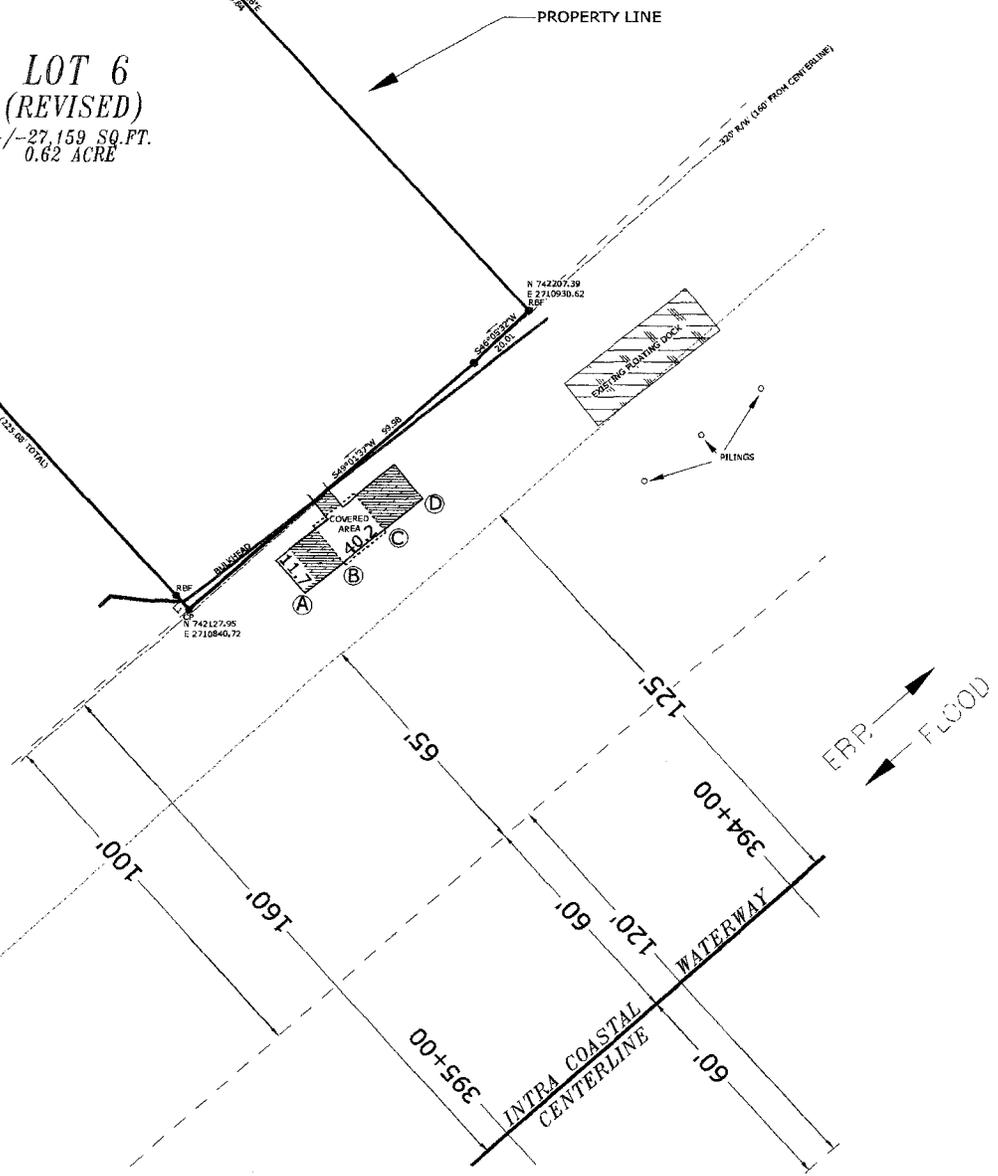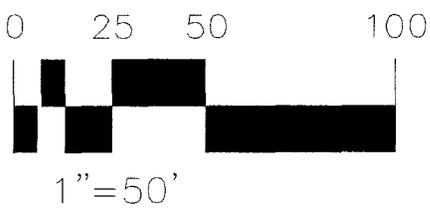

APPLICANT: **ROLFE HANNA**

ACTIVITY: Modify Existing Dock,  
Construct New Boat Lift &  
Floating Dock

P/N#

LOCATION:


Intracoastal Waterway  
North Myrtle Beach

COUNTY: **Horry**

DATE: **8/20/2012**

SHEET 2 OF 8

**WATERWAY CROSSING**  
50' RW (PUBLIC)

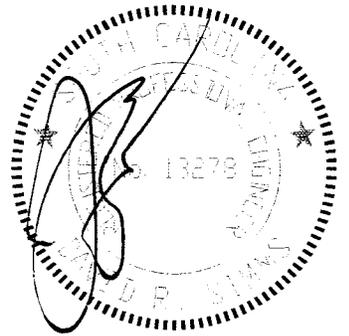

FOR PERMITTING ONLY  
NOT FOR CONSTRUCTION

LOT 5  
TMS#  
130-25-01-177  
N/F THERESA H. JEBAILY  
DB.3460 @ PG.2326

**LOT 6**  
**(REVISED)**  
+/- 27,159 SQ.FT.  
0.62 ACRE  
**#133**

TMS#  
130-25-01-158  
N/F ROBERT W. ATTAWAY, ETAL.  
DB.3511 @ PG.1838

EXISTING PIER HEAD  
EXPAND TO 14' WIDE  
AND ADD ROOF

EXIST. 4' WALK


NEW 12'X20' COVERED LIFT  
WITH 4' WALKWAY

NEW 12'X32' FLOAT


NEW 4'X23' WALKWAY

NEW 3'X20' RAMP

\*NOTE: ROOF NOT  
SHOWN FOR CLARITY

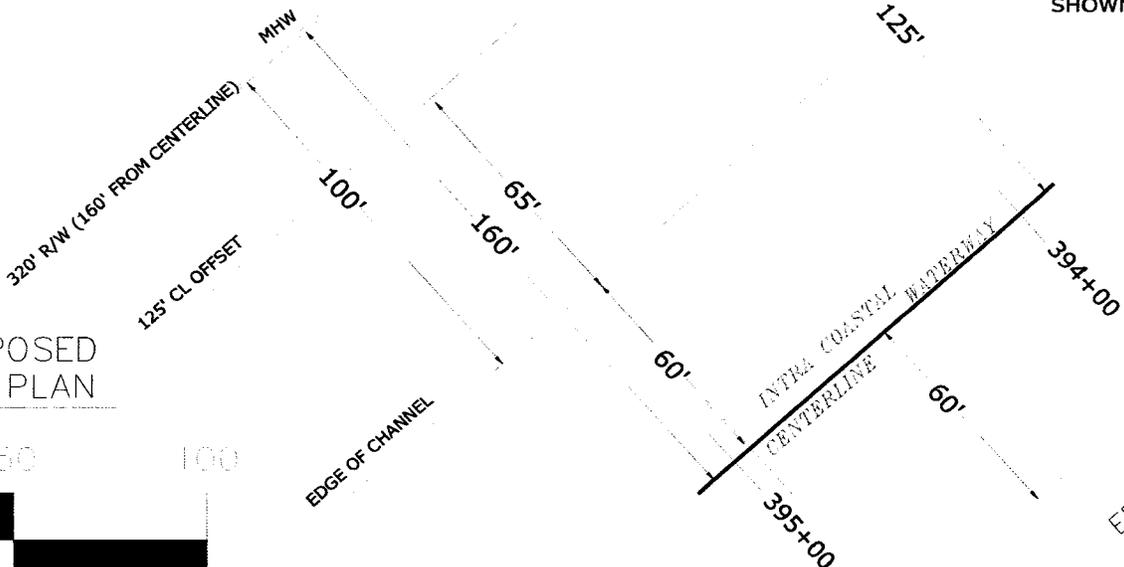

PROPOSED  
SITE PLAN

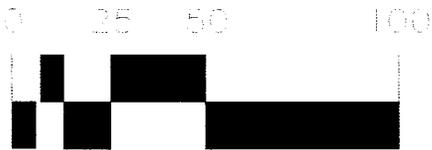

1" = 50'

APPLICANT: **ROLFE HANNA**

ACTIVITY: Modify Existing Dock,  
Construct New Boat Lift &  
Floating Dock

P/N#


LOCATION:

Intracoastal Waterway  
North Myrtle Beach

COUNTY: Horry

DATE: 8/20/2012

SHEET 3 OF 8


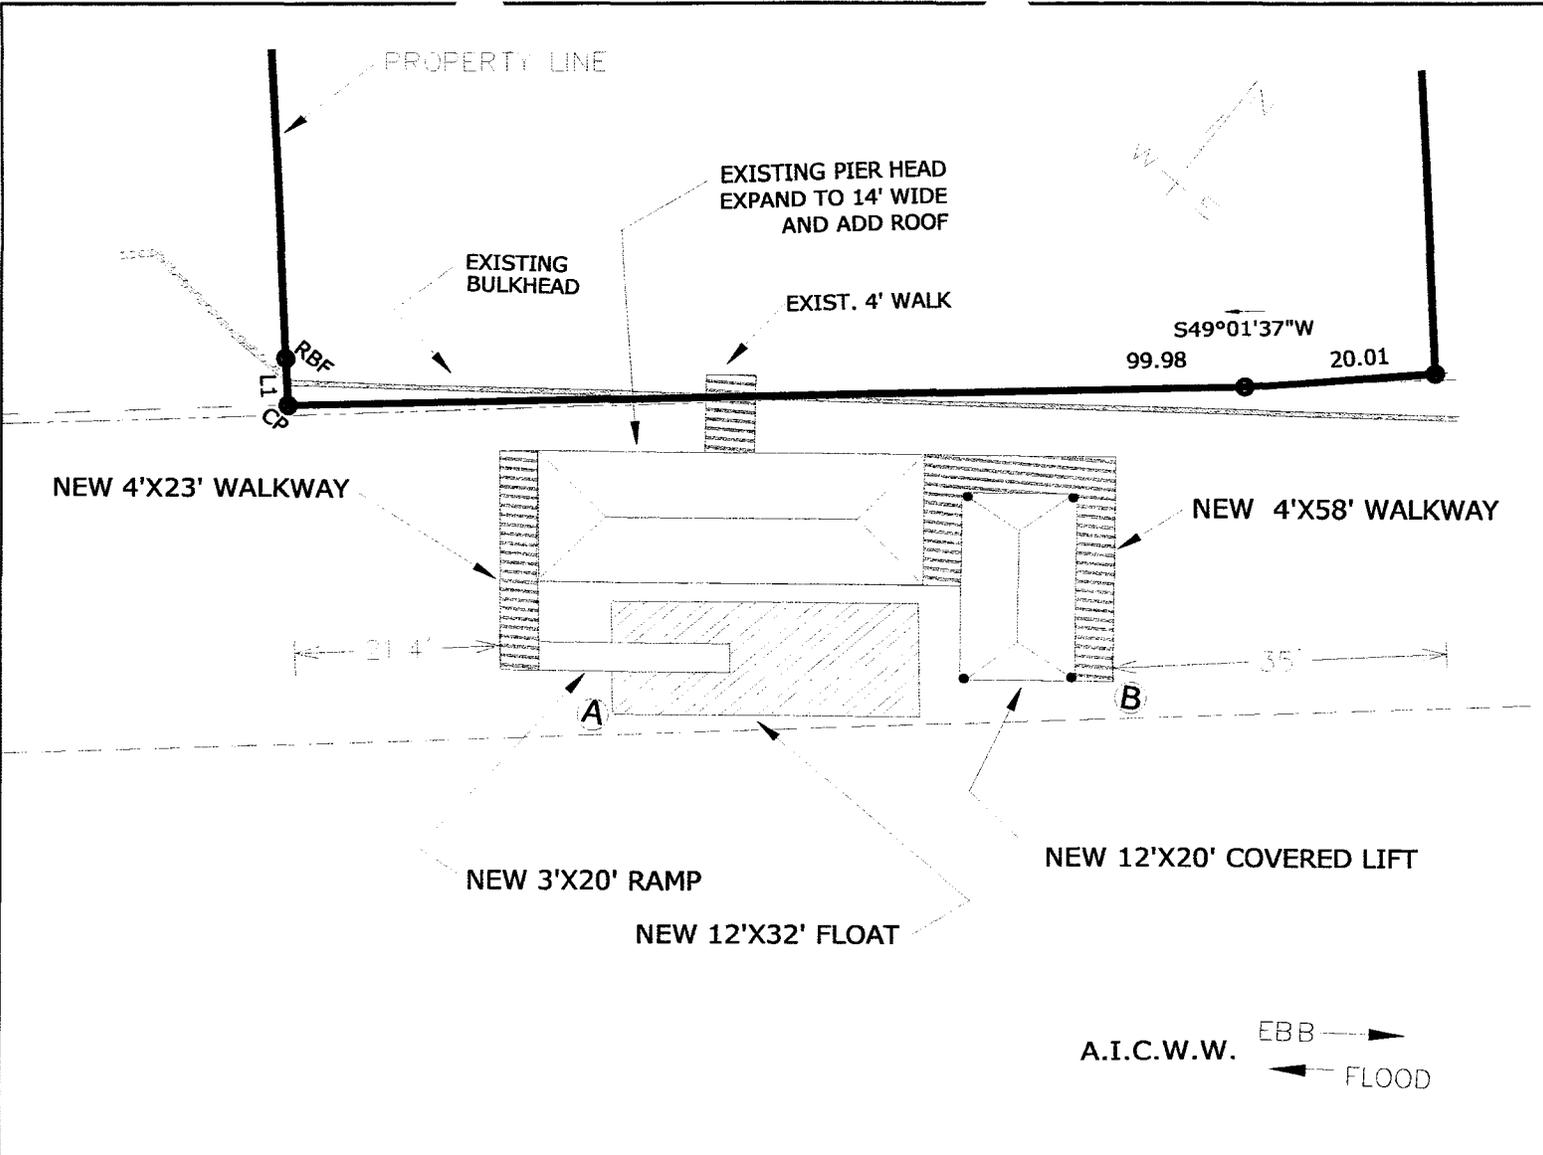


A.I.C.W.W.    EBB →  
 ← FLOOD

NAD 83 STATE PLANE COORDINATES:

	EAST	NORTH
POINT A	2710887.88	742124.46
POINT B	2710925.81	742160.52

DETAIL SITE PLAN

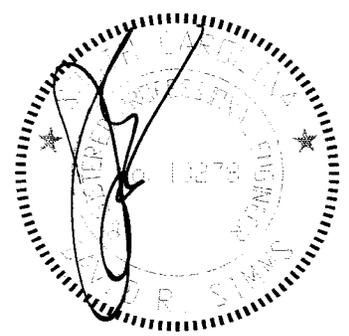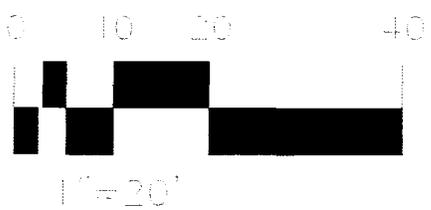

FOR PERMITTING ONLY  
 NOT FOR CONSTRUCTION



APPLICANT: **ROLFE HANNA**  
 ACTIVITY: Modify Existing Dock,  
 Construct New Boat Lift &  
 Floating Dock  
 P/N#

LOCATION:  
 Intracoastal Waterway  
 North Myrtle Beach  
 COUNTY: Horry  
 DATE: 8/20/2012

SHEET 4 OF 8

14x40.2' ROOF WITH  
1' OVERHANG

12' X 20' ROOF WITH  
1' OVERHANG

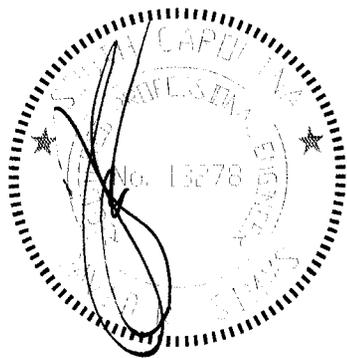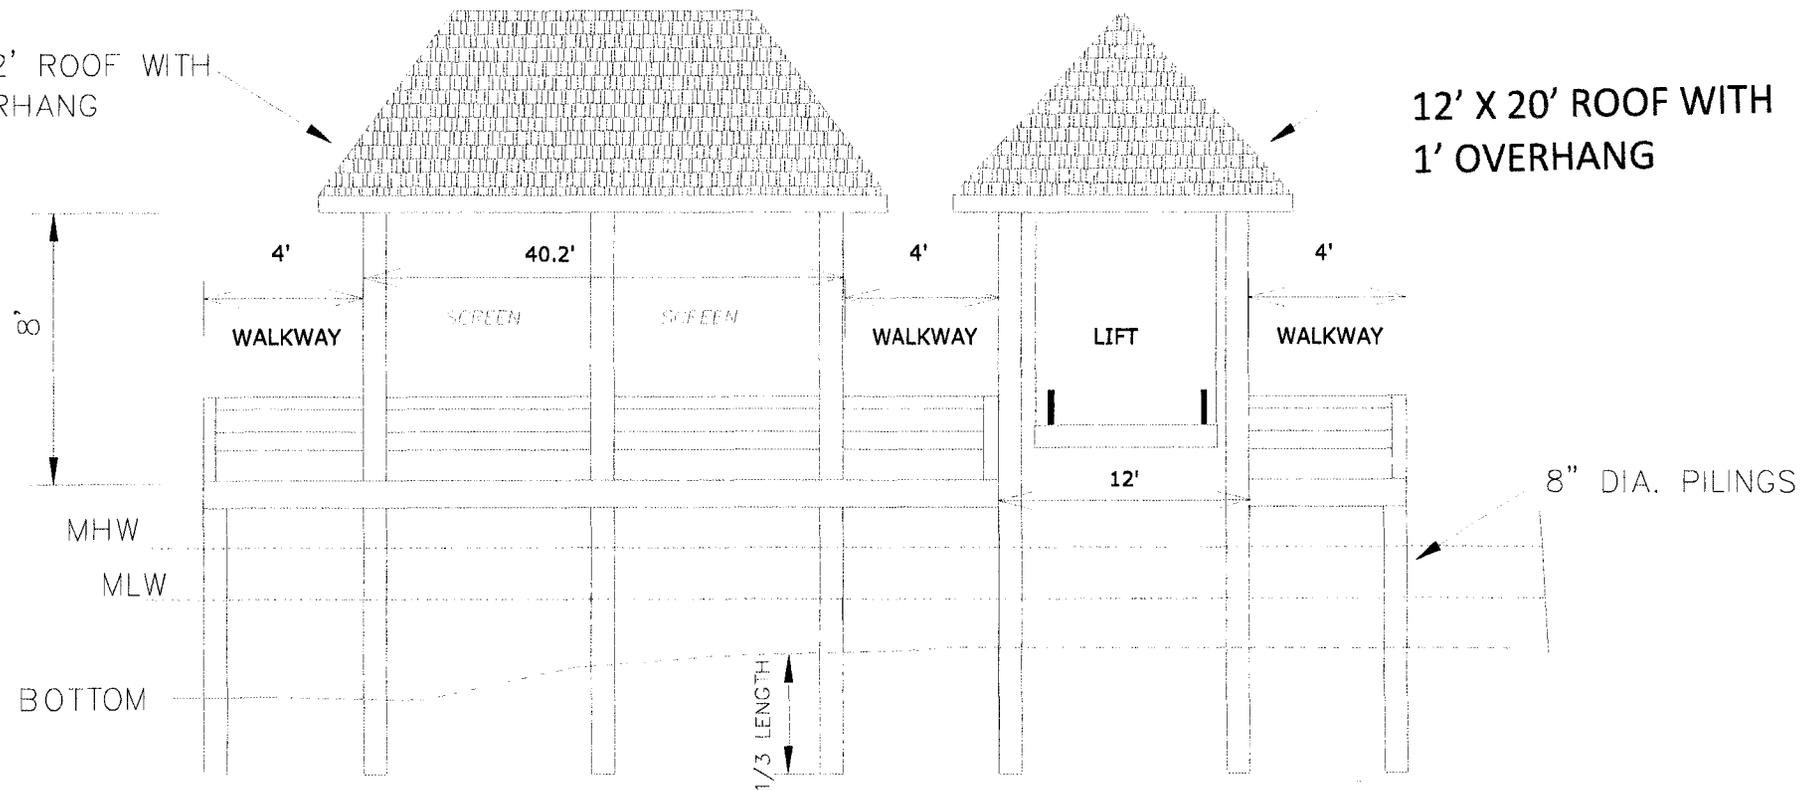

FOR PERMITTING ONLY  
NOT FOR CONSTRUCTION

SECTION - WALKWAY/PIER HEAD/LIFT

NTS

APPLICANT: **ROLFE HANNA**

ACTIVITY: Modify Existing Dock,  
Construct New Boat Lift &  
Floating Dock

P/N#

LOCATION:

Intracoastal Waterway  
North Myrtle Beach

COUNTY: Horry

DATE: 8/20/2012

SHEET 5 OF 8

ACCESS WALKWAY FLOATING DOCK


4' 20' 32'

RAMP

MHW

MLW

TREATED WOOD PILING (TYP.)

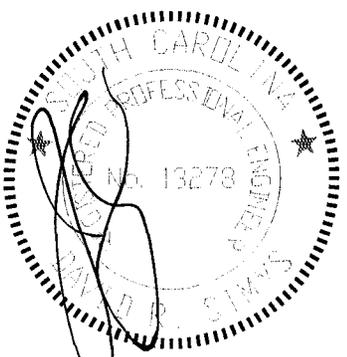


FOR PERMITTING ONLY  
NOT FOR CONSTRUCTION

SECTION - FLOATING DOCK/RAMP/WALKWAY


NTS

APPLICANT: **ROLFE HANNA**  
ACTIVITY: Modify Existing Dock,  
Construct New Boat Lift &  
Floating Dock  
P/N#

LOCATION:  
Intracoastal Waterway  
North Myrtle Beach  
COUNTY: Horry  
DATE: 8/20/2012

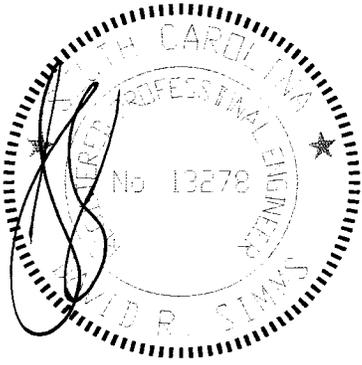

FOR PERMITTING ONLY  
NOT FOR CONSTRUCTION

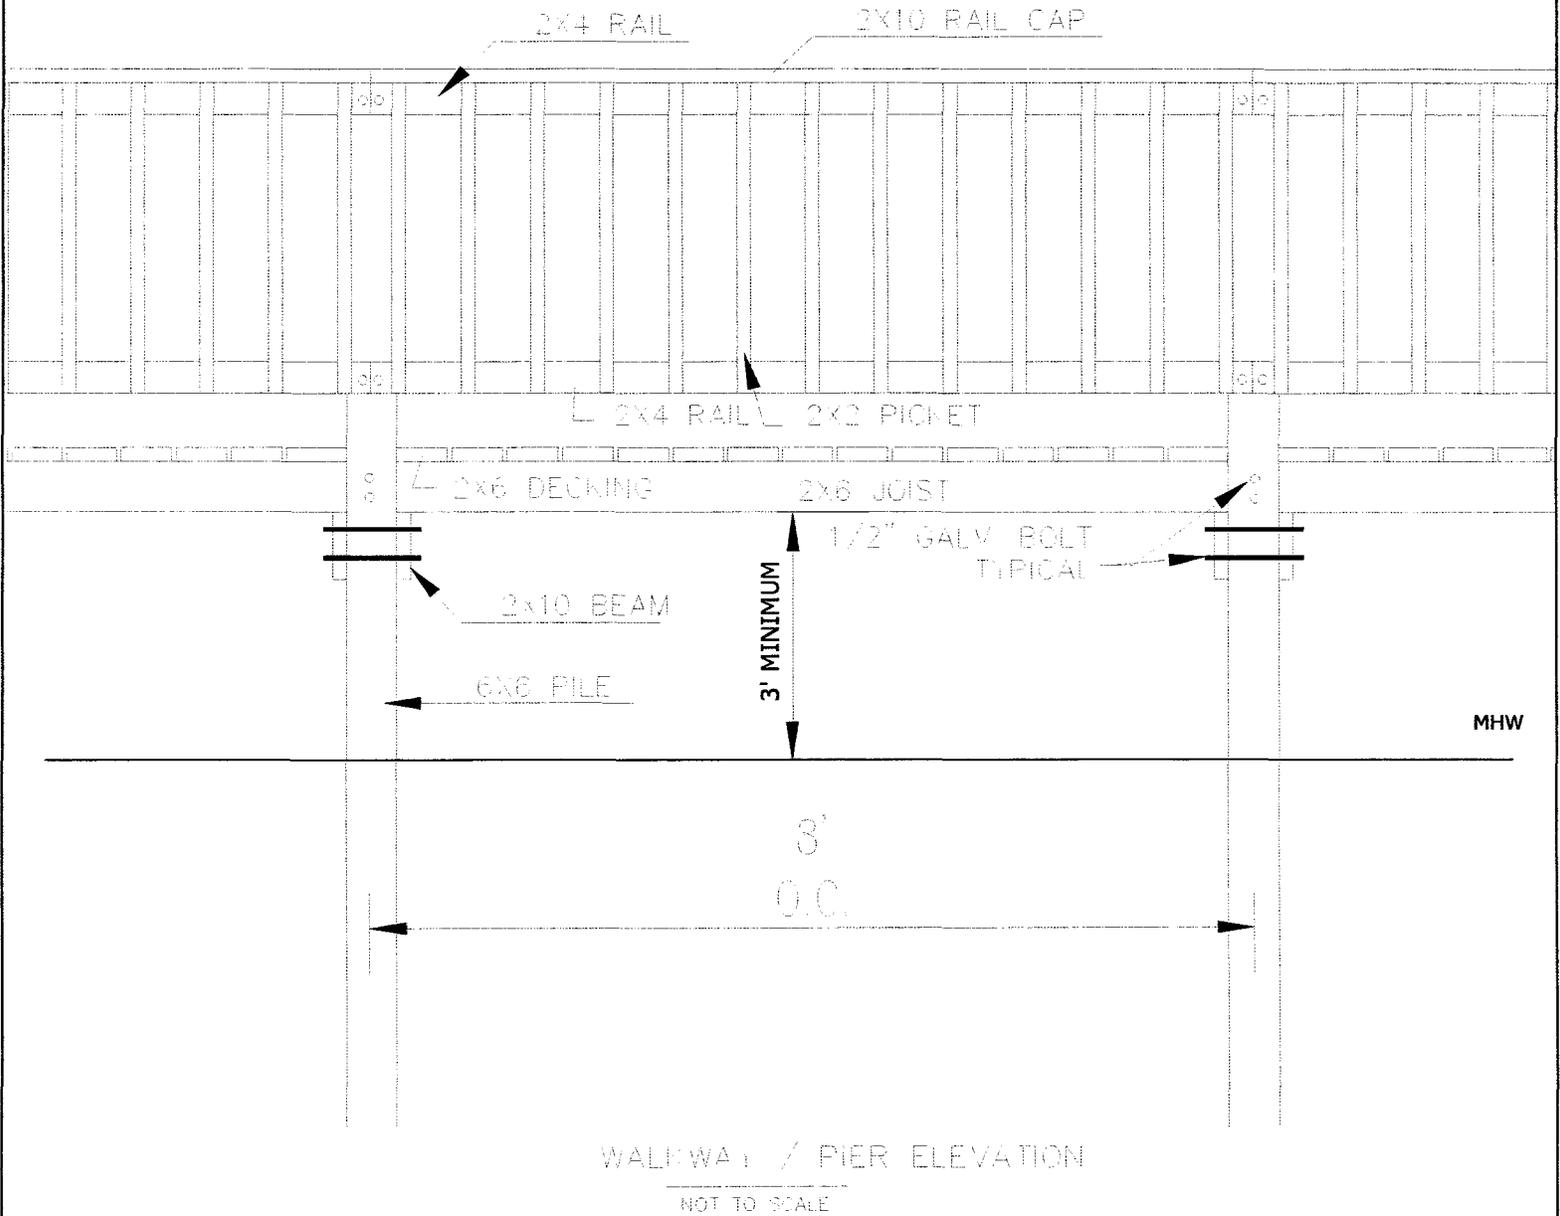

APPLICANT: **ROLFE HANNA**

ACTIVITY: Modify Existing Dock,  
Construct New Boat Lift &  
Floating Dock  
P/N#


LOCATION:

Intracoastal Waterway  
North Myrtle Beach


COUNTY: Horry

DATE: 8/20/2012

SHEET 7 OF 8

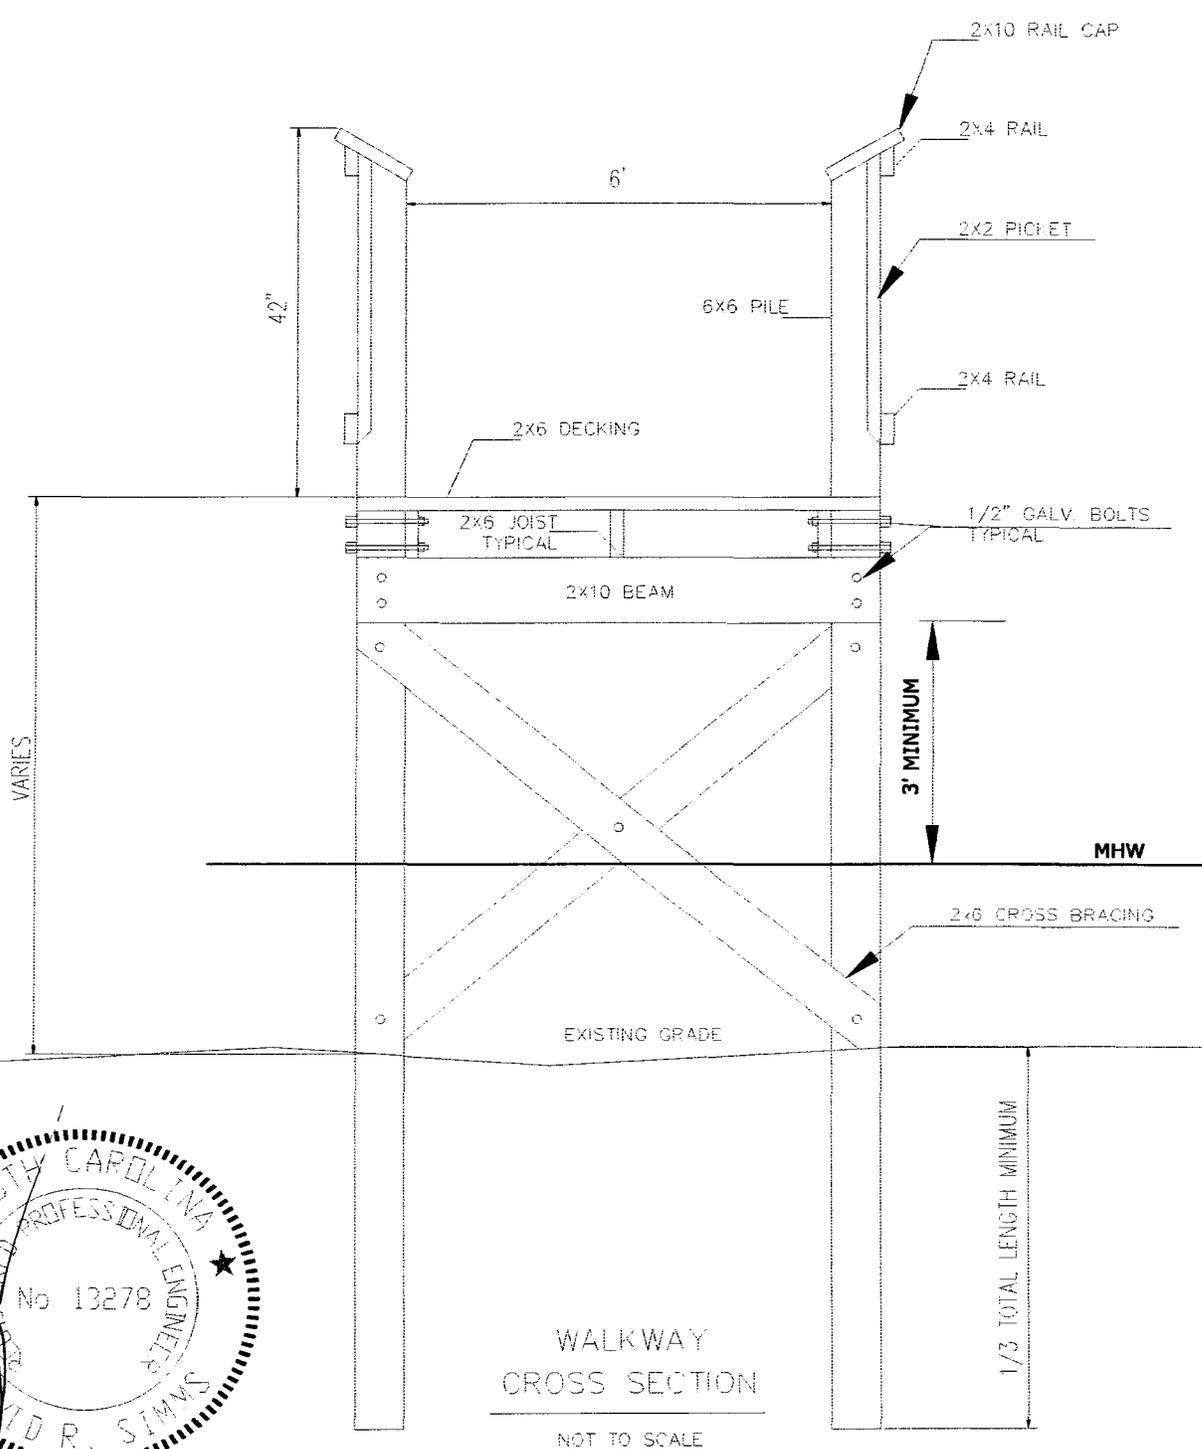

WALKWAY  
CROSS SECTION  
NOT TO SCALE

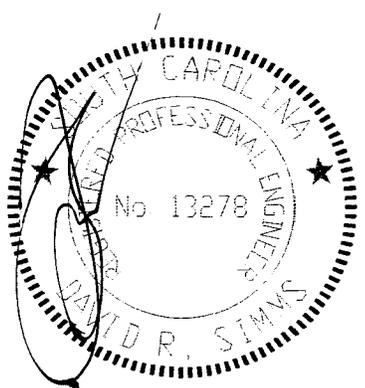

FOR PERMITTING ONLY  
NOT FOR CONSTRUCTION

<p>APPLICANT: <b>ROLFE HANNA</b></p> <p>ACTIVITY: Modify Existing Dock, Construct New Boat Lift &amp; Floating Dock</p> <p>P/N#</p>	<p>LOCATION: Intracoastal Waterway North Myrtle Beach</p> <p>COUNTY: Horry</p> <p>DATE: 8/20/2012</p>	<p>SHEET 8 OF 8</p>
---	---	---------------------