

REGULATORY DIVISION
Refer to: P/N # 2010-00073-DS

JOINT
PUBLIC NOTICE

CHARLESTON DISTRICT, CORPS OF ENGINEERS

69A Hagood Avenue

Charleston, South Carolina 29403-5107

and

THE S.C. DEPARTMENT OF HEALTH AND ENVIRONMENTAL CONTROL

Office of Environmental Quality Control

Water Quality Certification and Wetlands Programs Section

2600 Bull Street

Columbia, South Carolina 29201

REGULATORY DIVISION
Refer to: P/N # 2010-00073-DS

April 27, 2012

Pursuant to Sections 401 and 404 of the Clean Water Act (33 U.S.C. 1341), an application has been submitted to the Department of the Army and the South Carolina Department of Health and Environmental Control by

South Carolina Department of Transportation
P.O. Box 191, 955 Park Street
Columbia, South Carolina 29202-0191

for a permit to place fill materials in wetland and other waters of the United States in and adjacent to

Little Creek, Horse Creek, and their tributaries

In order to give all interested parties an opportunity to express their views

NOTICE

is hereby given that written statements regarding the proposed work will be received by both of the above mentioned offices until

Corps, 15 days from date of this notice

SCDHEC, 30 days from date of this notice

from those interested in the activity and whose interests may be affected by the proposed work.

The proposed work consists of the placement of fill to widen the existing US-1 (Savannah Highway) roadway from two lanes to five lanes (two 12-foot travel lanes, 15 foot wide center lane, and variable width shoulders). This widening will occur along a segment of US-1 for approximately six miles from the intersection of US-1 and S-24 (Peach Festival Road) (Latitude 33.9600047, Longitude -81.401421) to the west to the intersection of US-1 and SC-23 (East Church Street) (Latitude 33.926353, Longitude -81.492745) in Batesburg-Leesville, in Lexington County, South Carolina.

Specifically, this project will place fill in a total of 2.11 acres of wetlands, mechanically clear a total of 0.334 acres

REGULATORY DIVISION

Refer to: P/N # 2010-00073-DS

of wetland, place fill in a total of 0.049 impoundments, and place fill/culverts in a total 567 linear feet of tributaries to allow for the widening of US-1. For these unavoidable impacts, SC DOT is proposing to deduct 6.811 acres of wetlands from the Black River Mitigation Bank and purchase 2838 stream credits from Grove Creek Mitigation Bank.

Based upon information in the permit application, SC DOT considered several on-site alternatives for this proposed project utilizing the existing US-1 roadway footprint and alignment. During project development, SC DOT proposed roadway widening entirely to the north side of the center line of US-1, entirely to the south side of US-1, and widening symmetrically (equal widening on both sides) to avoid/minimize impacts to the human and natural environment while maintaining traffic on US-1 during construction. Based on the information provided in this permit application, SC DOT has identified the preferred alternative for this roadway project is to conduct the widening equally on both sides (symmetrical widening) of the existing roadway along existing roadway alignment. This widening will include minor variations (more widening to one side and less on the other) in some locations to avoid impacts to properties (commercial, industrial, and residential structures/properties) and/or to avoid/reduce impacts to Waters of the United States

NOTE: Plans depicting the work described in this notice are available and will be provided, upon receipt of a written request, to anyone that is interested in obtaining a copy of the plans for the specific project. The request must identify the project of interest by public notice number and a self-addressed stamped envelope must also be provided for mailing the drawings to you. Your request for drawings should be addressed to the

**U.S. Army Corps of Engineers, Northwest Field Office
ATTN: Stephen Brumagin
Strom Thurmond Federal Building
1835 Assembly Street, Room 865 B-1
Columbia, South Carolina 29201**

The District Engineer has concluded that the discharges associated with this project, both direct and indirect, should be reviewed by the South Carolina Department of Health and Environmental Control in accordance with provisions of Section 401 of the Clean Water Act. As such, this notice constitutes a request, on behalf of the applicant, for certification that this project will comply with applicable effluent limitations and water quality standards. The District Engineer will not process this application to a conclusion until such certification is received.

The applicant is hereby advised that supplemental information may be required by the State to facilitate the review. Persons wishing to comment or object to Water Quality Certification must submit all comments in writing to the S.C. Department of Health and Environmental Control at the above address within thirty (30) days of the date of this notice.

This notice initiates the Essential Fish Habitat (EFH) consultation requirements of the Magnuson-Stevens Fishery Conservation and Management Act. Implementation of the proposed project would impact 2.493 acres of estuarine substrates and emergent wetlands utilized by various life stages of species comprising the red drum, shrimp, and snapper-grouper management complexes. Our initial determination is that the proposed action would not have a substantial individual or cumulative adverse impact on EFH or fisheries managed by the South Atlantic Fishery Management Council and the National Marine Fisheries Service (NMFS). Our final determination relative to project impacts and the need for mitigation measures is subject to review by and coordination with the NMFS.

Pursuant to Section 7(c) of the Endangered Species Act of 1973 (as amended), the applicant has provided a protected species survey for the property associated with the activity described above. Based upon this report, the District Engineer has determined that the project is not likely to adversely affect any Federally endangered, threatened, or proposed species or result in the destruction or adverse modification of designated or proposed critical habitat. This public notice serves as a request for written concurrence from the U.S. Fish and Wildlife Service and/or the National Marine Fisheries Service on this determination.

REGULATORY DIVISION

Refer to: P/N # 2010-00073-DS

Pursuant to Section 106 of the National Historic Preservation Act (NHPA), this public notice also constitutes a request to Indian Tribes to notify the District Engineer of any historic properties of religious and cultural significance to them that may be affected by the proposed undertaking.


In accordance with the NHPA, the District Engineer has also consulted the latest published version of the National Register of Historic Places for the presence or absence of registered properties, or properties listed as being eligible for inclusion therein, and this worksite is not included as a registered property or property listed as being eligible for inclusion in the Register. To insure that other cultural resources that the District Engineer is not aware of are not overlooked, this public notice also serves as a request to the State Historic Preservation Office to provide any information it may have with regard to historic and cultural resources.

Any person may request, in writing, within the comment period specified in this notice, that a public hearing be held to consider this application. Requests for a public hearing shall state, with particularity, the reasons for holding a public hearing.

The decision whether to issue a permit will be based on an evaluation of the probable impact including cumulative impacts of the activity on the public interest and will include application of the guidelines promulgated by the Administrator, Environmental Protection Agency (EPA), under authority of Section 404(b) of the Clean Water Act and, as appropriate, the criteria established under authority of Section 102 of the Marine Protection, Research and Sanctuaries Act of 1972, as amended. That decision will reflect the national concern for both protection and utilization of important resources. The benefit which reasonably may be expected to accrue from the project must be balanced against its reasonably foreseeable detriments. All factors which may be relevant to the project will be considered including the cumulative effects thereof; among those are conservation, economics, aesthetics, general environmental concerns, wetlands, historic properties, fish and wildlife values, flood hazards, flood plain values, land use, navigation, shoreline erosion and accretion, recreation, water supply and conservation, water quality, energy needs, safety, food and fiber production and, in general, the needs and welfare of the people. A permit will be granted unless the District Engineer determines that it would be contrary to the public interest. In cases of conflicting property rights, the Corps of Engineers cannot undertake to adjudicate rival claims.

The Corps of Engineers is soliciting comments from the public; Federal, state, and local agencies and officials; Indian Tribes; and other interested parties in order to consider and evaluate the impacts of this activity. Any comments received will be considered by the Corps of Engineers to determine whether to issue, modify, condition or deny a permit for this project. To make this decision, comments are used to assess impacts on endangered species, historic properties, water quality, general environmental effects, and the other public interest factors listed above. Comments are used in the preparation of an Environmental Assessment and/or an Environmental Impact Statement pursuant to the National Environmental Policy Act. Comments are also used to determine the need for a public hearing and to determine the overall public interest of the activity.

If there are any questions concerning this public notice, please contact Stephen Brumagin at 803-253-3445.

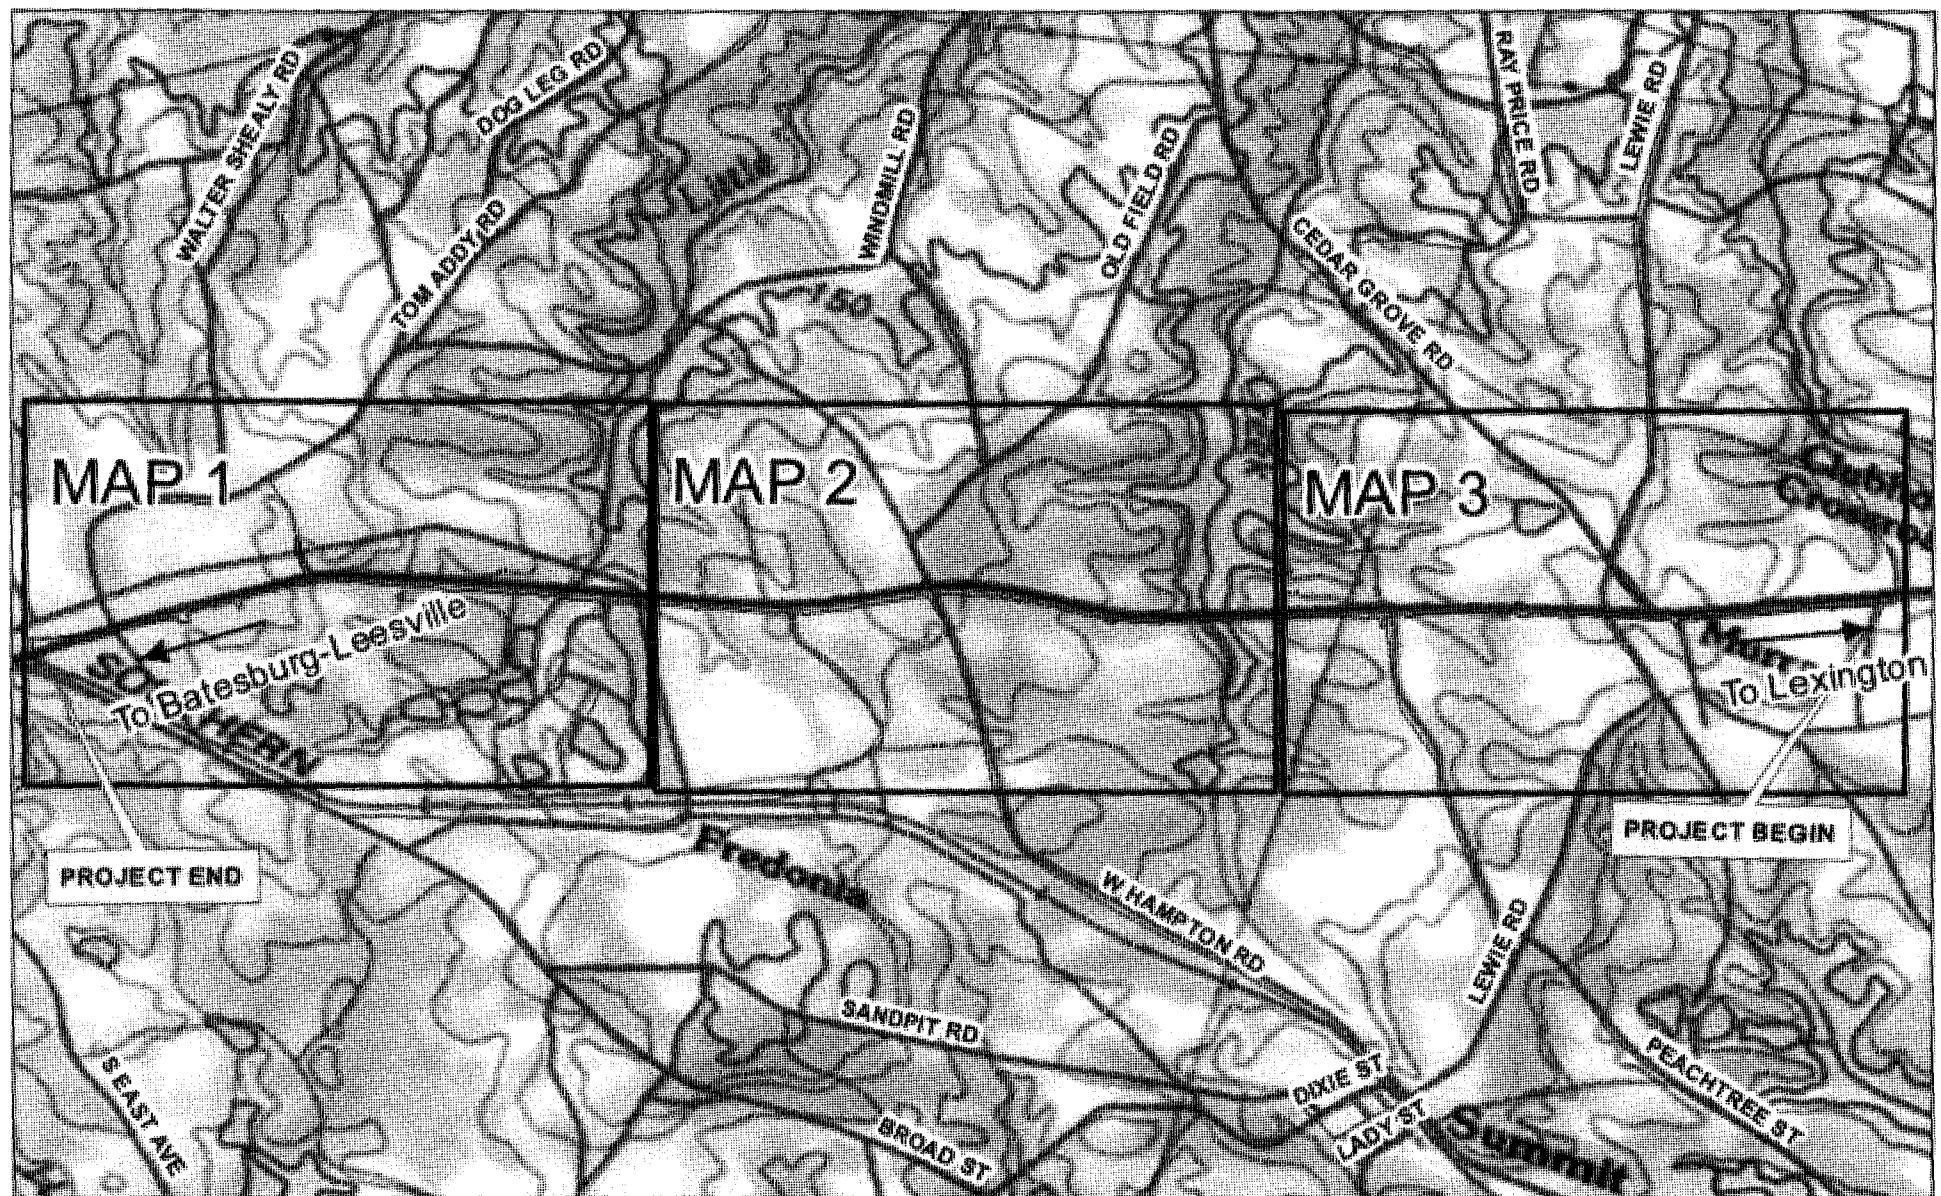


US-1 Widening
from S-24 (Peach
Festival Road)
to SC Rte 23 in
Batesburg-Leesville


US 1 V
(SCDOT)

Public Notice SAC 2010-00073-DS
SCDOT PIN 35423 Lexington County
Proposed US-1 Roadway widening project
April 27, 2012 Figure 1 of 34

)JS)

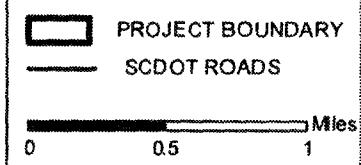

MAP 1

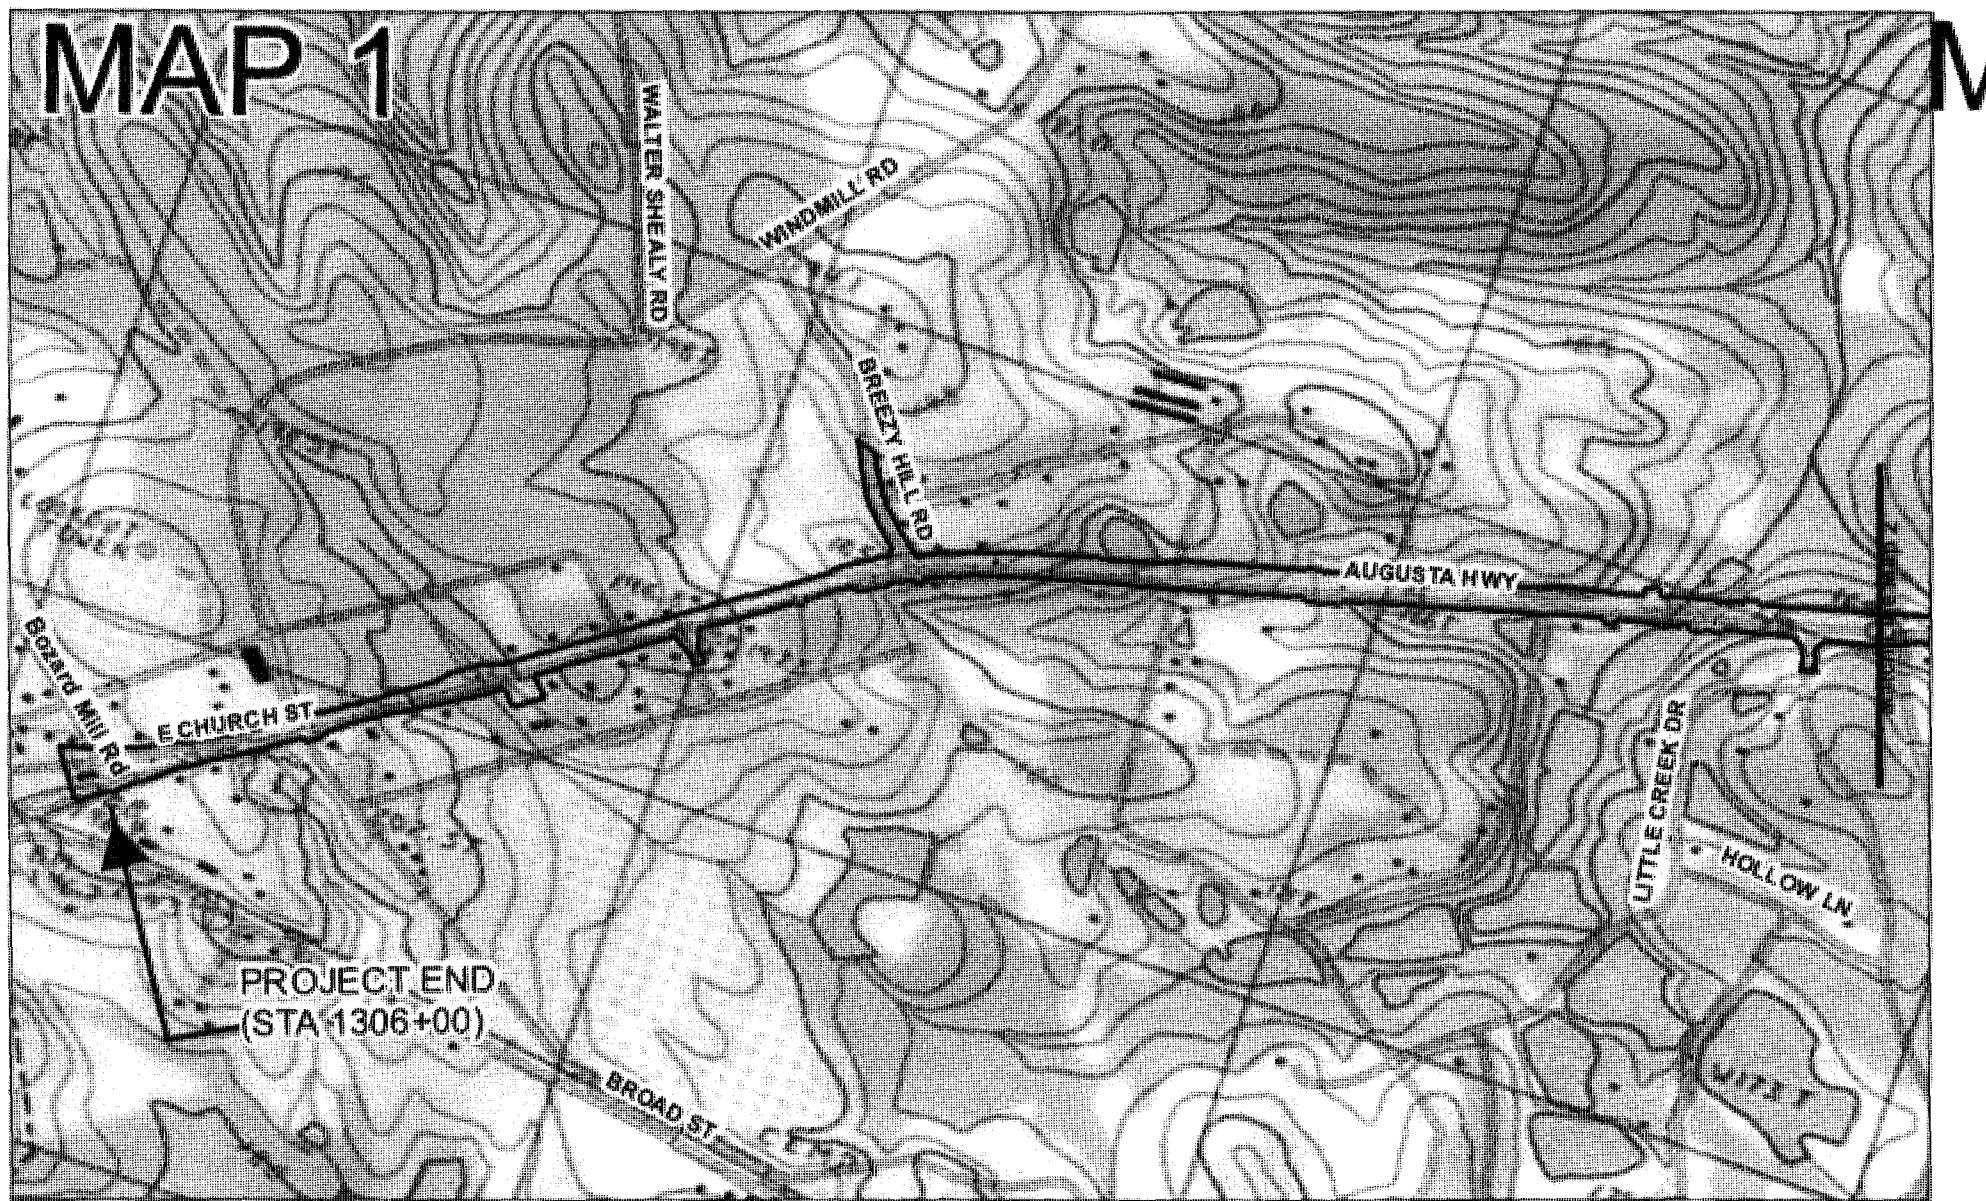


US-1 Widening
from S-24 (Peach
Festival Road)
to SC Rte 23 in
Batesburg-Leesville


US 1 V
(SCDOT)

Public Notice SAC 2010-00073-DS
SCDOT PIN 35423 Lexington County
Proposed US-1 Roadway widening project
April 27, 2012 Figure 2 of 34

S)

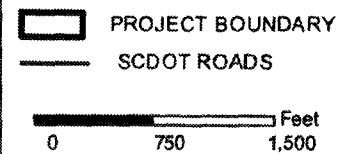

MAP 2

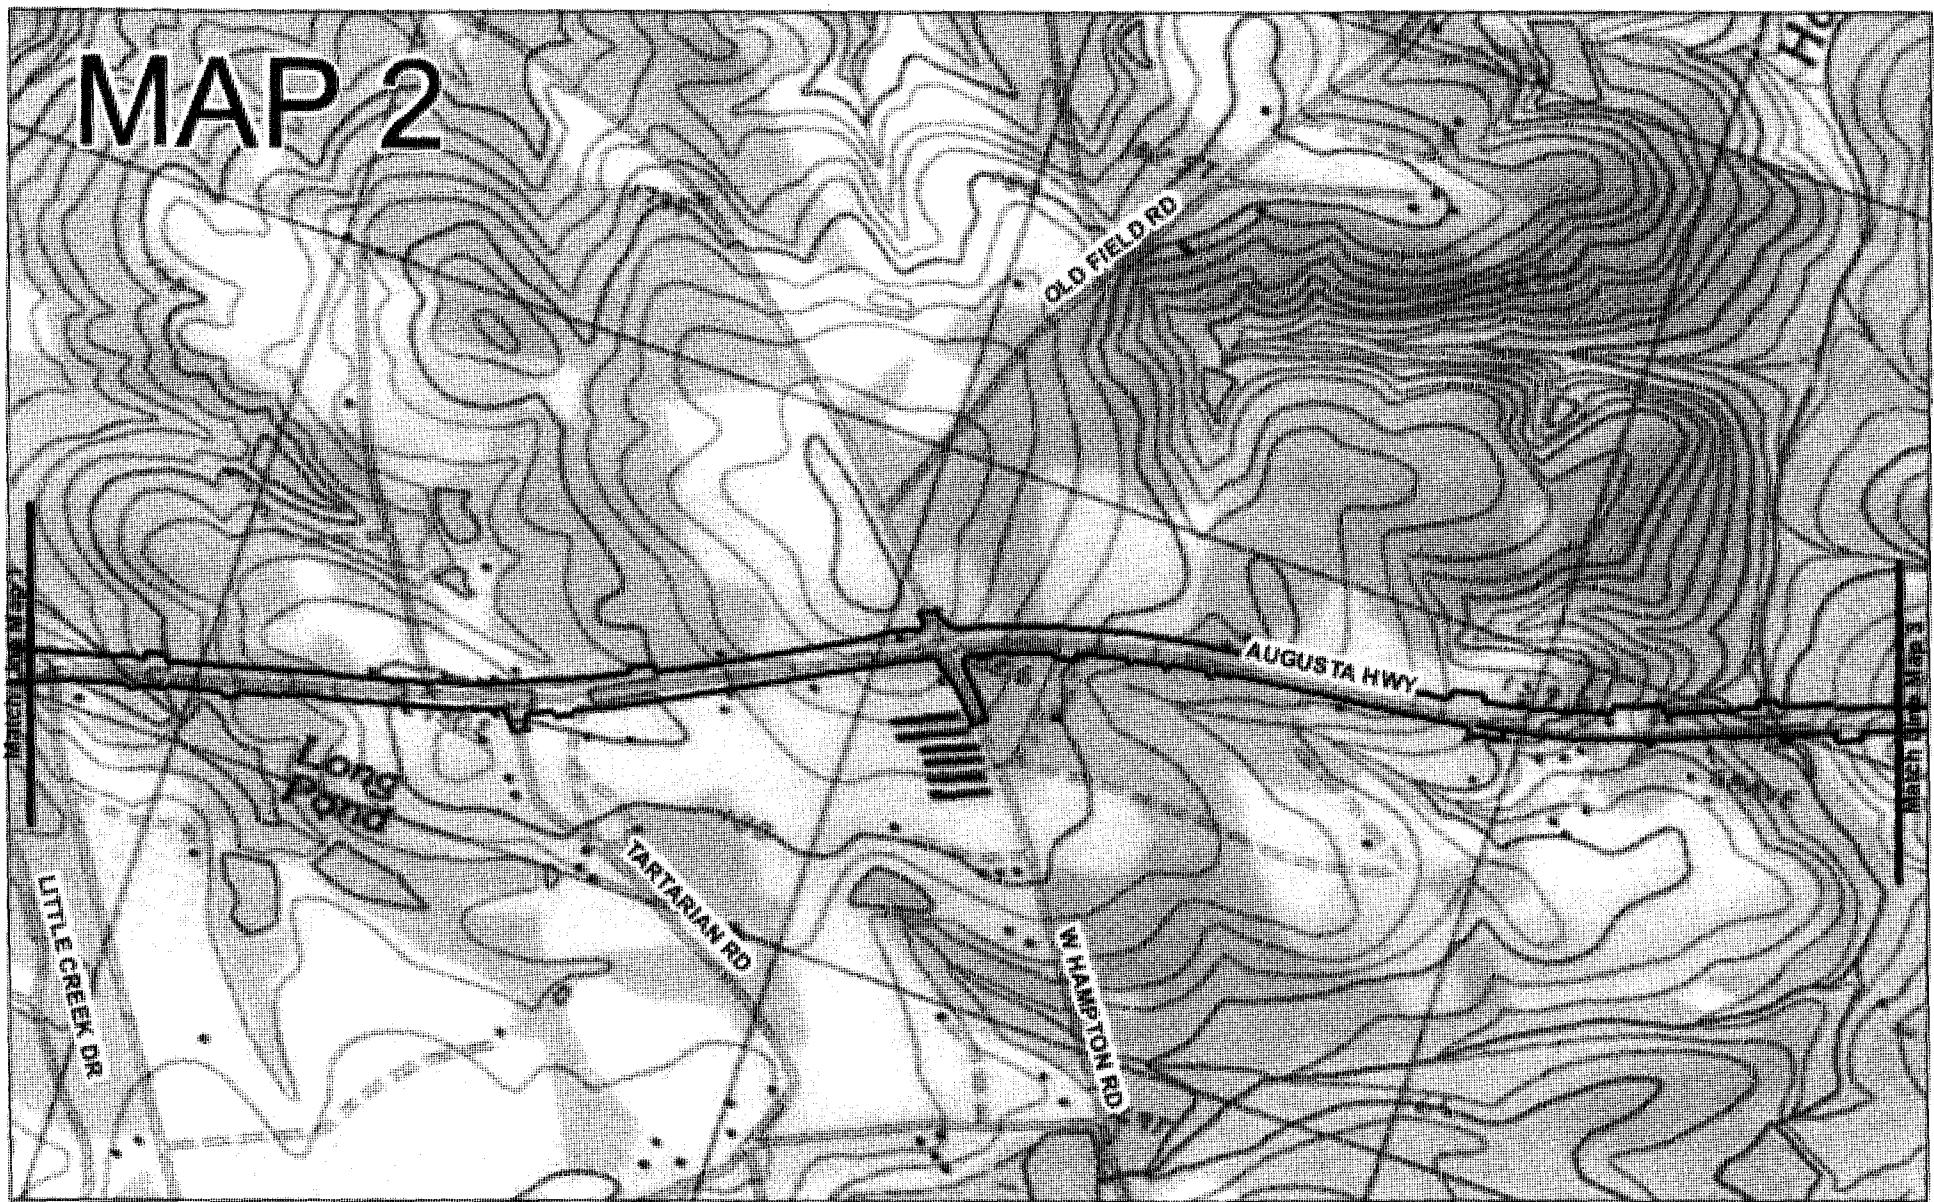


US-1 Widening
from S-24 (Peach
Festival Road)
to SC Rte 23 in
Batesburg-Leesville


US 1 V
(SCDOT I)

Public Notice SAC 2010-00073-DS
SCDOT PIN 35423 Lexington County
Proposed US-1 Roadway widening project
April 27, 2012 Figure 3 of 34

S)

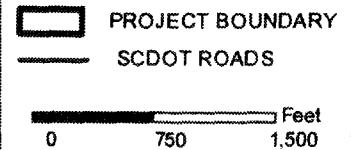

MAP 3

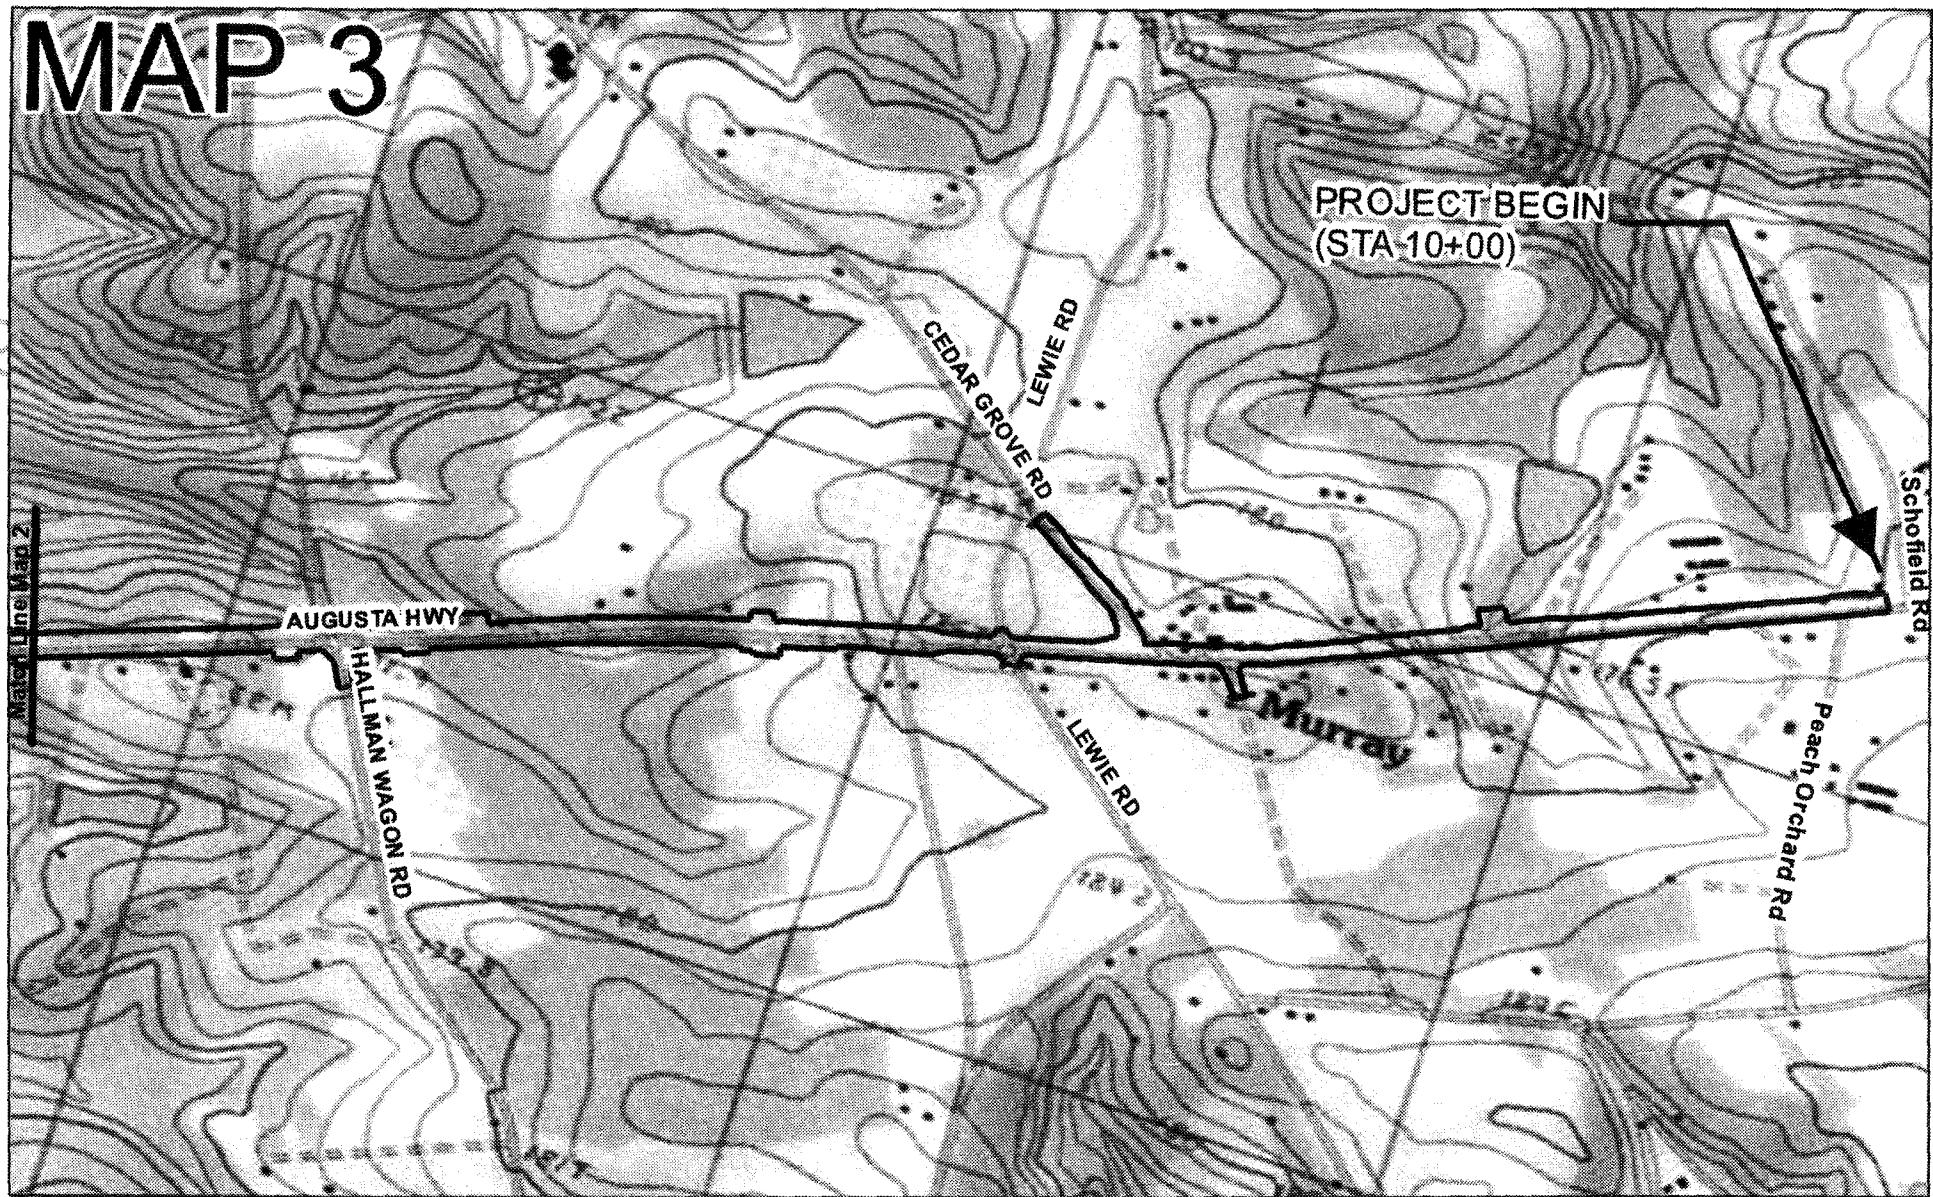

US-1 Widening
from S-24 (Peach
Festival Road)
to SC Rte 23 in
Batesburg-Leesville

US 1
(SCDOT)


Public Notice SAC 2010-00073-DS
SCDOT PIN 35423 Lexington County
Proposed US-1 Roadway widening project
April 27, 2012 Figure 4 of 34

PROJECT BOUNDARY
SCDOT ROADS
0 750 1,500 Feet

S)

APPLICANT: SCOT
ACTIVITY: ROAD WIDENING
ROUTE: US-1
SCDOT PIN: 35423
PCN: 35424

COUNTY: LEXINGTON
STATE: SOUTH CAROLINA

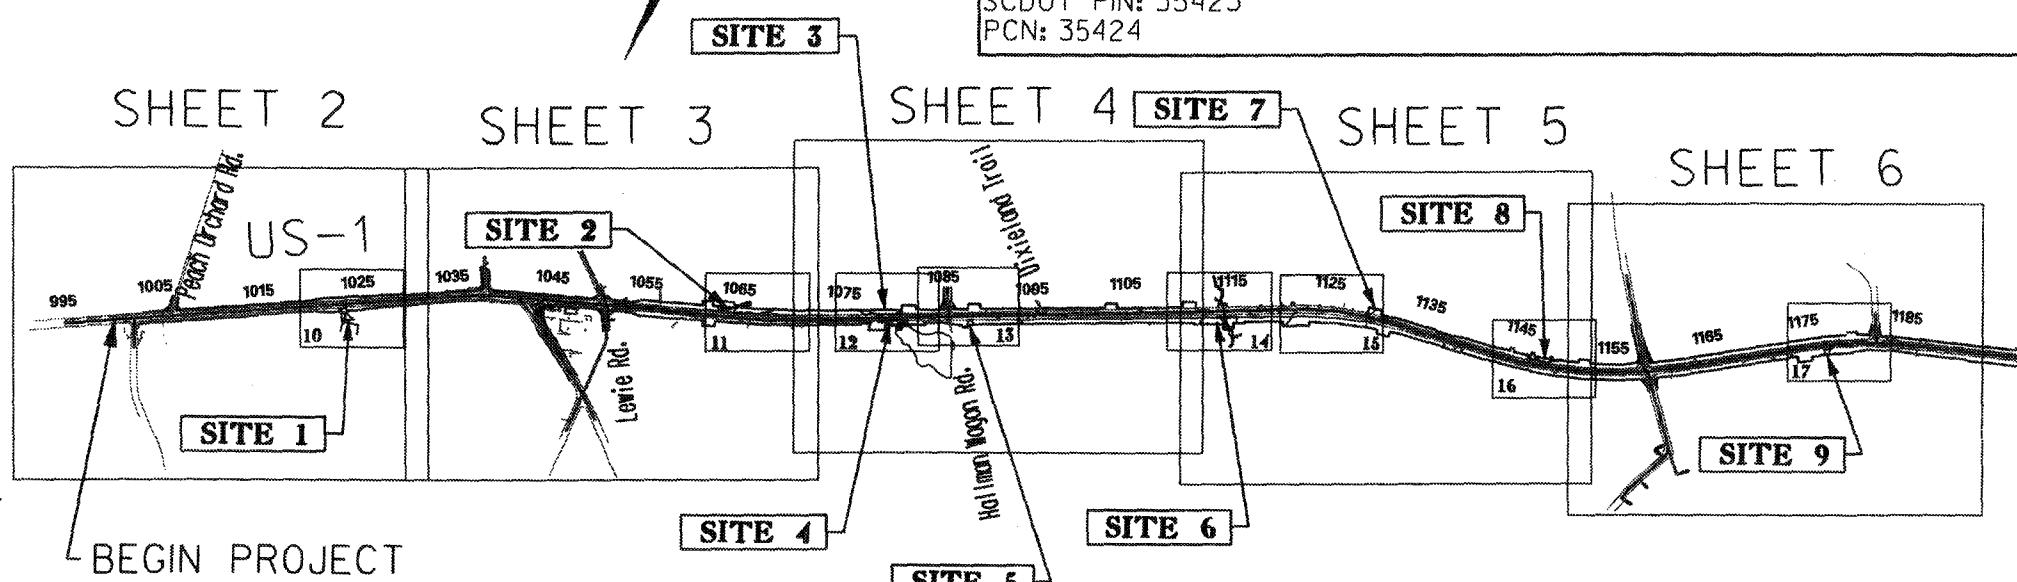


SITE	SHEET NUMBER	SITE	SHEET NUMBER
1	2,10	DRAINAGE A	6,23
2, WETLAND ^{wb}	3,11	DRAINAGE B	7,21
3, WETLAND ^{wb}	4,12	DRAINAGE C	7,20
4, WETLAND ^{ws}	4,12	DRAINAGE SI	7,18
5, WETLAND ^{sd}	4,13	DRAINAGE E	5,18
6, WETLAND ^{wo}	4,14	DRAINAGE D	4,15
7	6,15	DRAINAGE F	2,14
8, WETLAND ^{sg}	8,16		
9	6,17		
10	7,18		
11, WETLAND ^{wa}	7,19		
12, WETLAND ^{wh}	7,19		
13	7,20		
14, WETLAND ^{wj}	7,21		
15, WETLAND ^{wj}	7,21		
16, WETLAND ^{ws}	8,22		
17, WETLAND ^{wj}	8,22		

© CEDDI

Public Notice SAC 2010-00073-DS
SCDOT PIN 35423 Lexington County
Proposed US-1 Roadway widening project
April 27, 2012 Figure 5 of 34

APPLICANT: SCDOT
ACTIVITY: ROAD WIDENING
ROUTE: US-1
SCDOT PIN: 35423
PCN: 35424

COUNTY: LEXINGTON
STATE: SOUTH CAROLINA

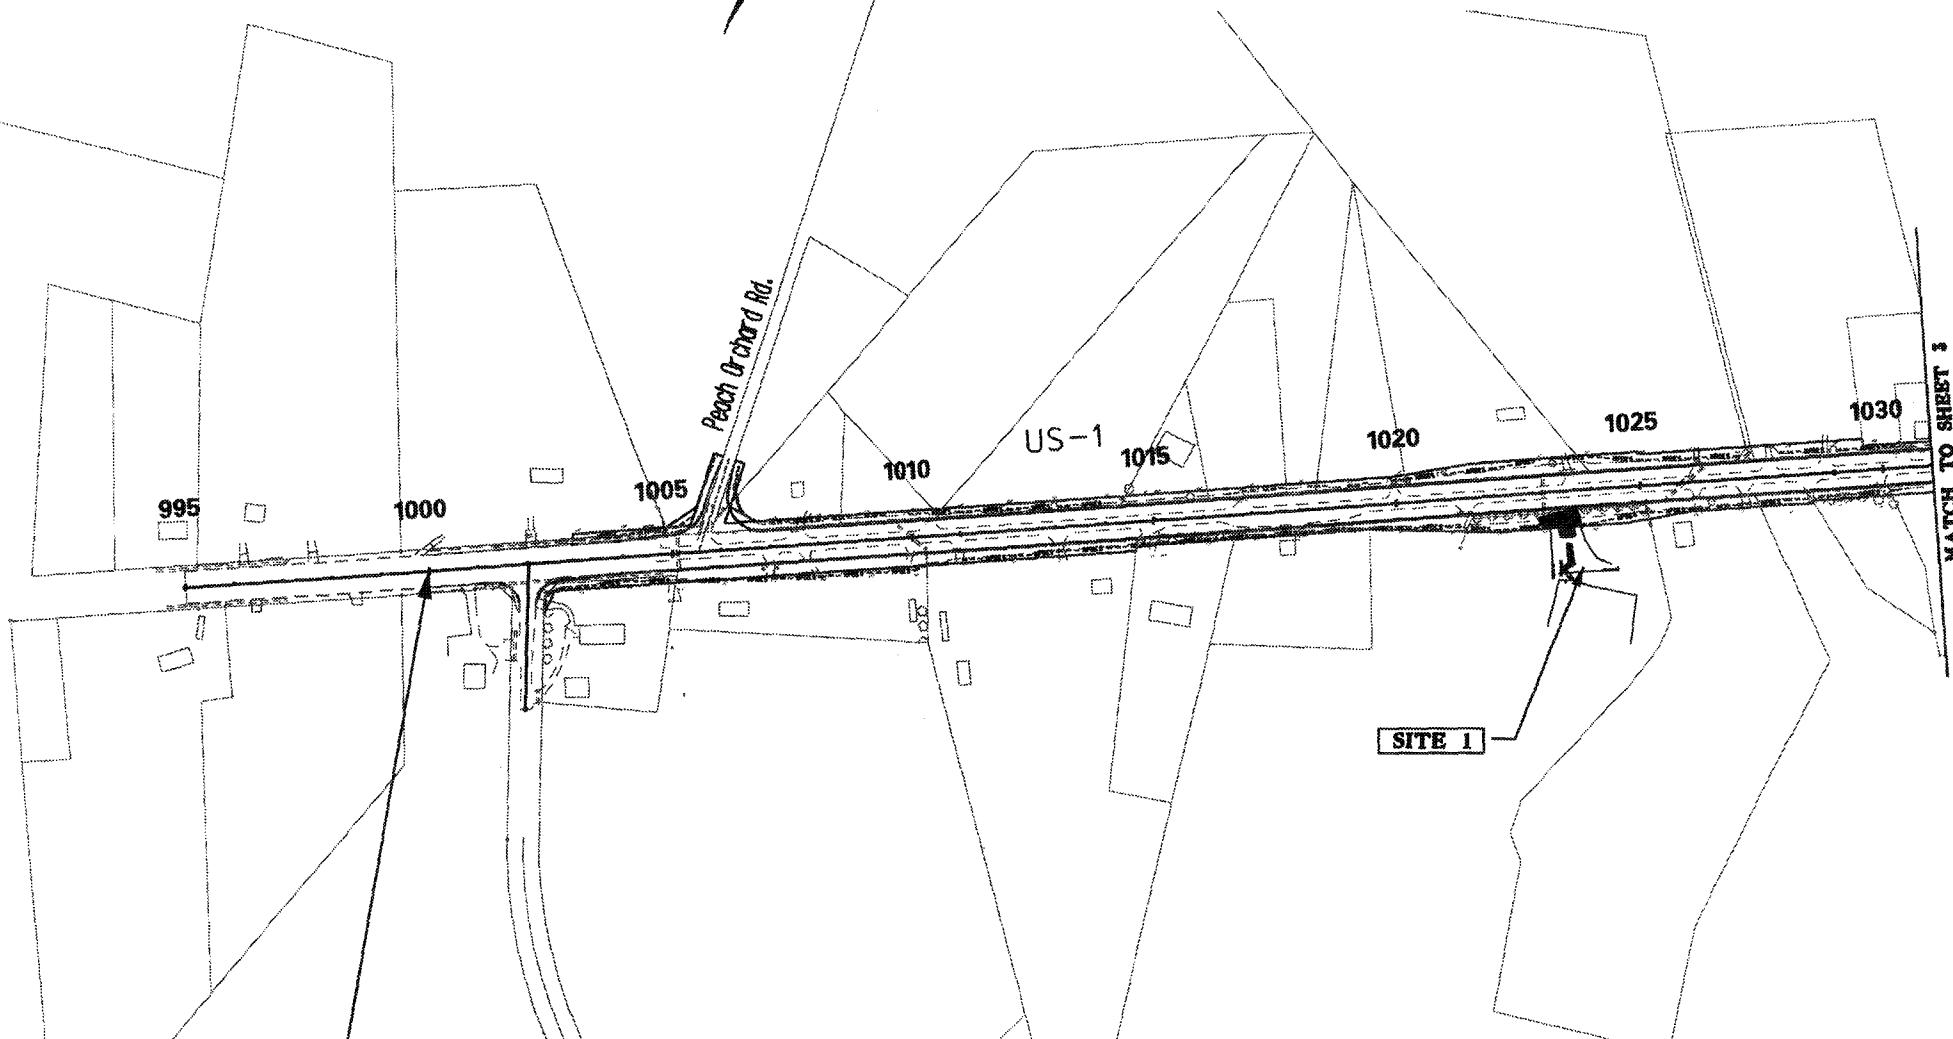

BEGIN PROJECT
STA. 10+00

CSCEPI

Public Notice SAC 2010-00073-DS
SCDOT PIN 35423 Lexington County
Proposed US-1 Roadway widening project
April 27, 2012 Figure 6 of 34


SCALE: 1" = 400'

02/16/12

APPLICANT: SC DOT
ACTIVITY: ROAD WIDENING
ROUTE: US-1
SC DOT PIN: 35423
PCN: 35424

COUNTY: LEXINGTON
STATE: SOUTH CAROLINA

MATCH TO SHEET 2

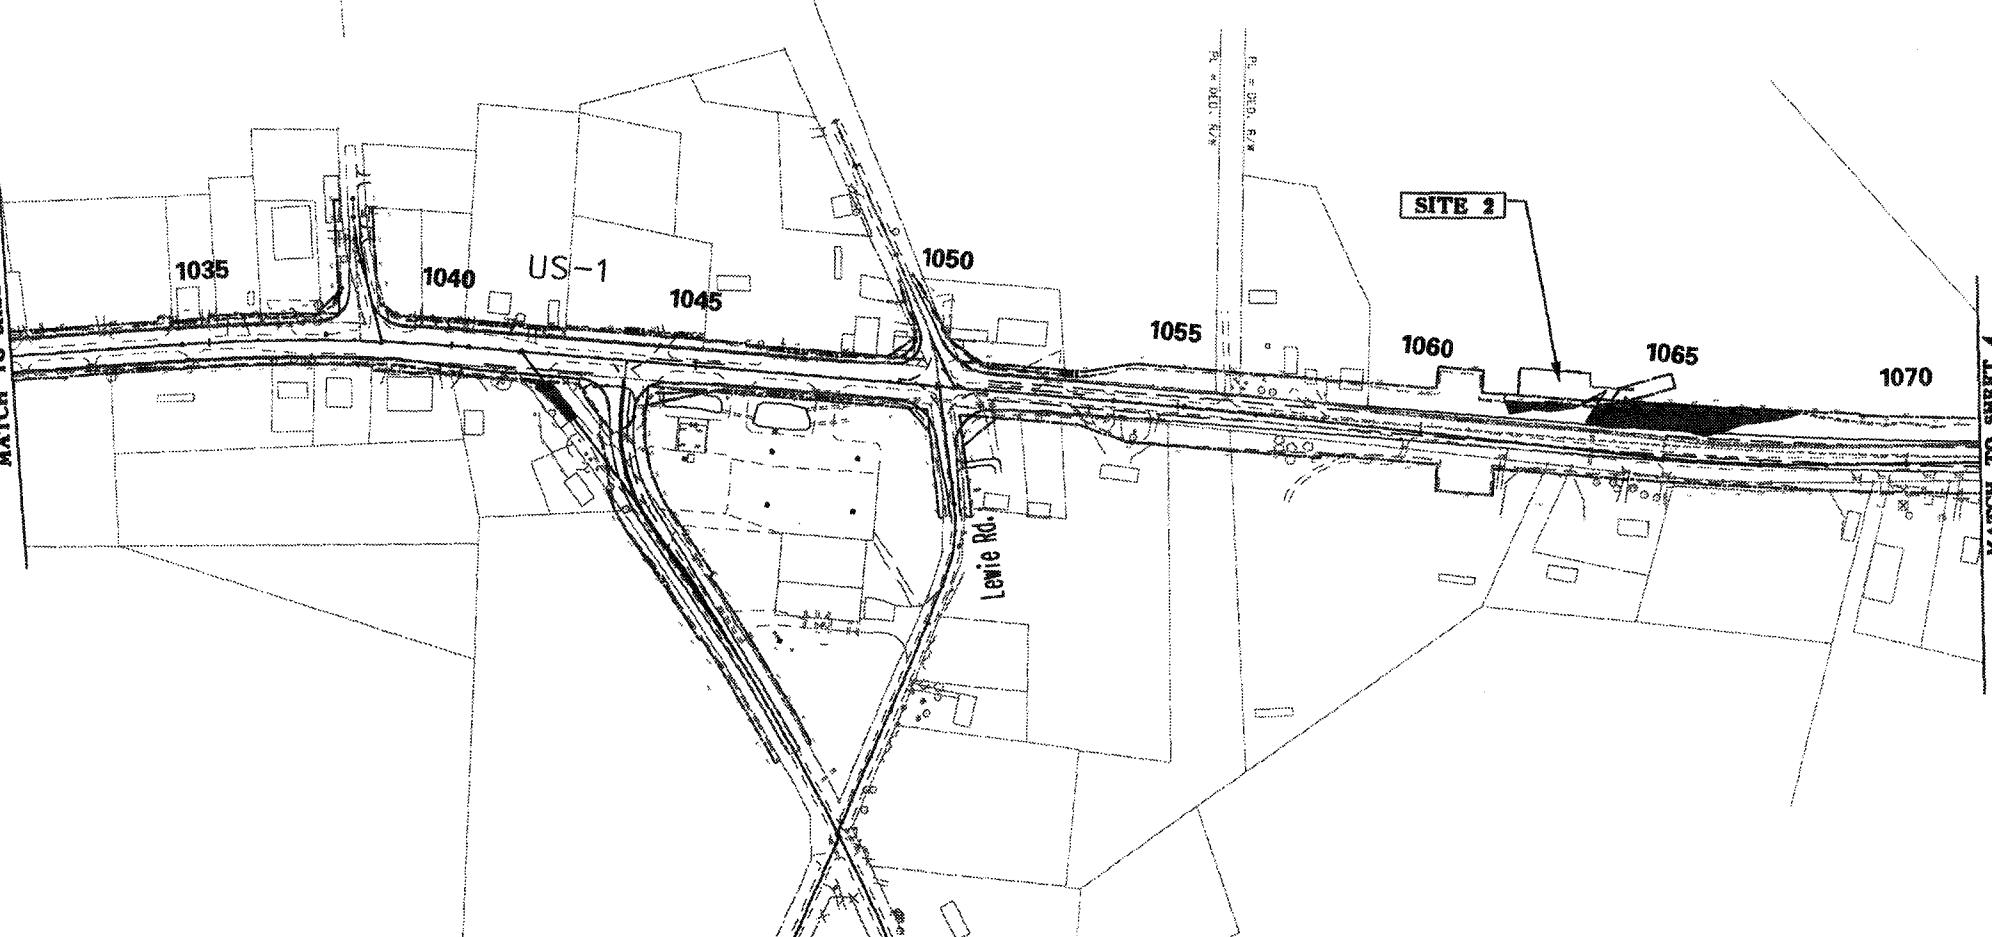

MATCH TO SHEET 4

SCDOT

Public Notice SAC 2010-00073-DS
SCDOT PIN 35423 Lexington County
Proposed US-1 Roadway widening project
April 27, 2012 Figure 7 of 34


SCALE: 1" = 400'

LEXINGTON COUNTY

02/16/12

APPLICANT: SCDOT
ACTIVITY: ROAD WIDENING
ROUTE: US-1
SCDOT PIN: 35423
PCN: 35424

COUNTY: LEXINGTON
STATE: SOUTH CAROLINA

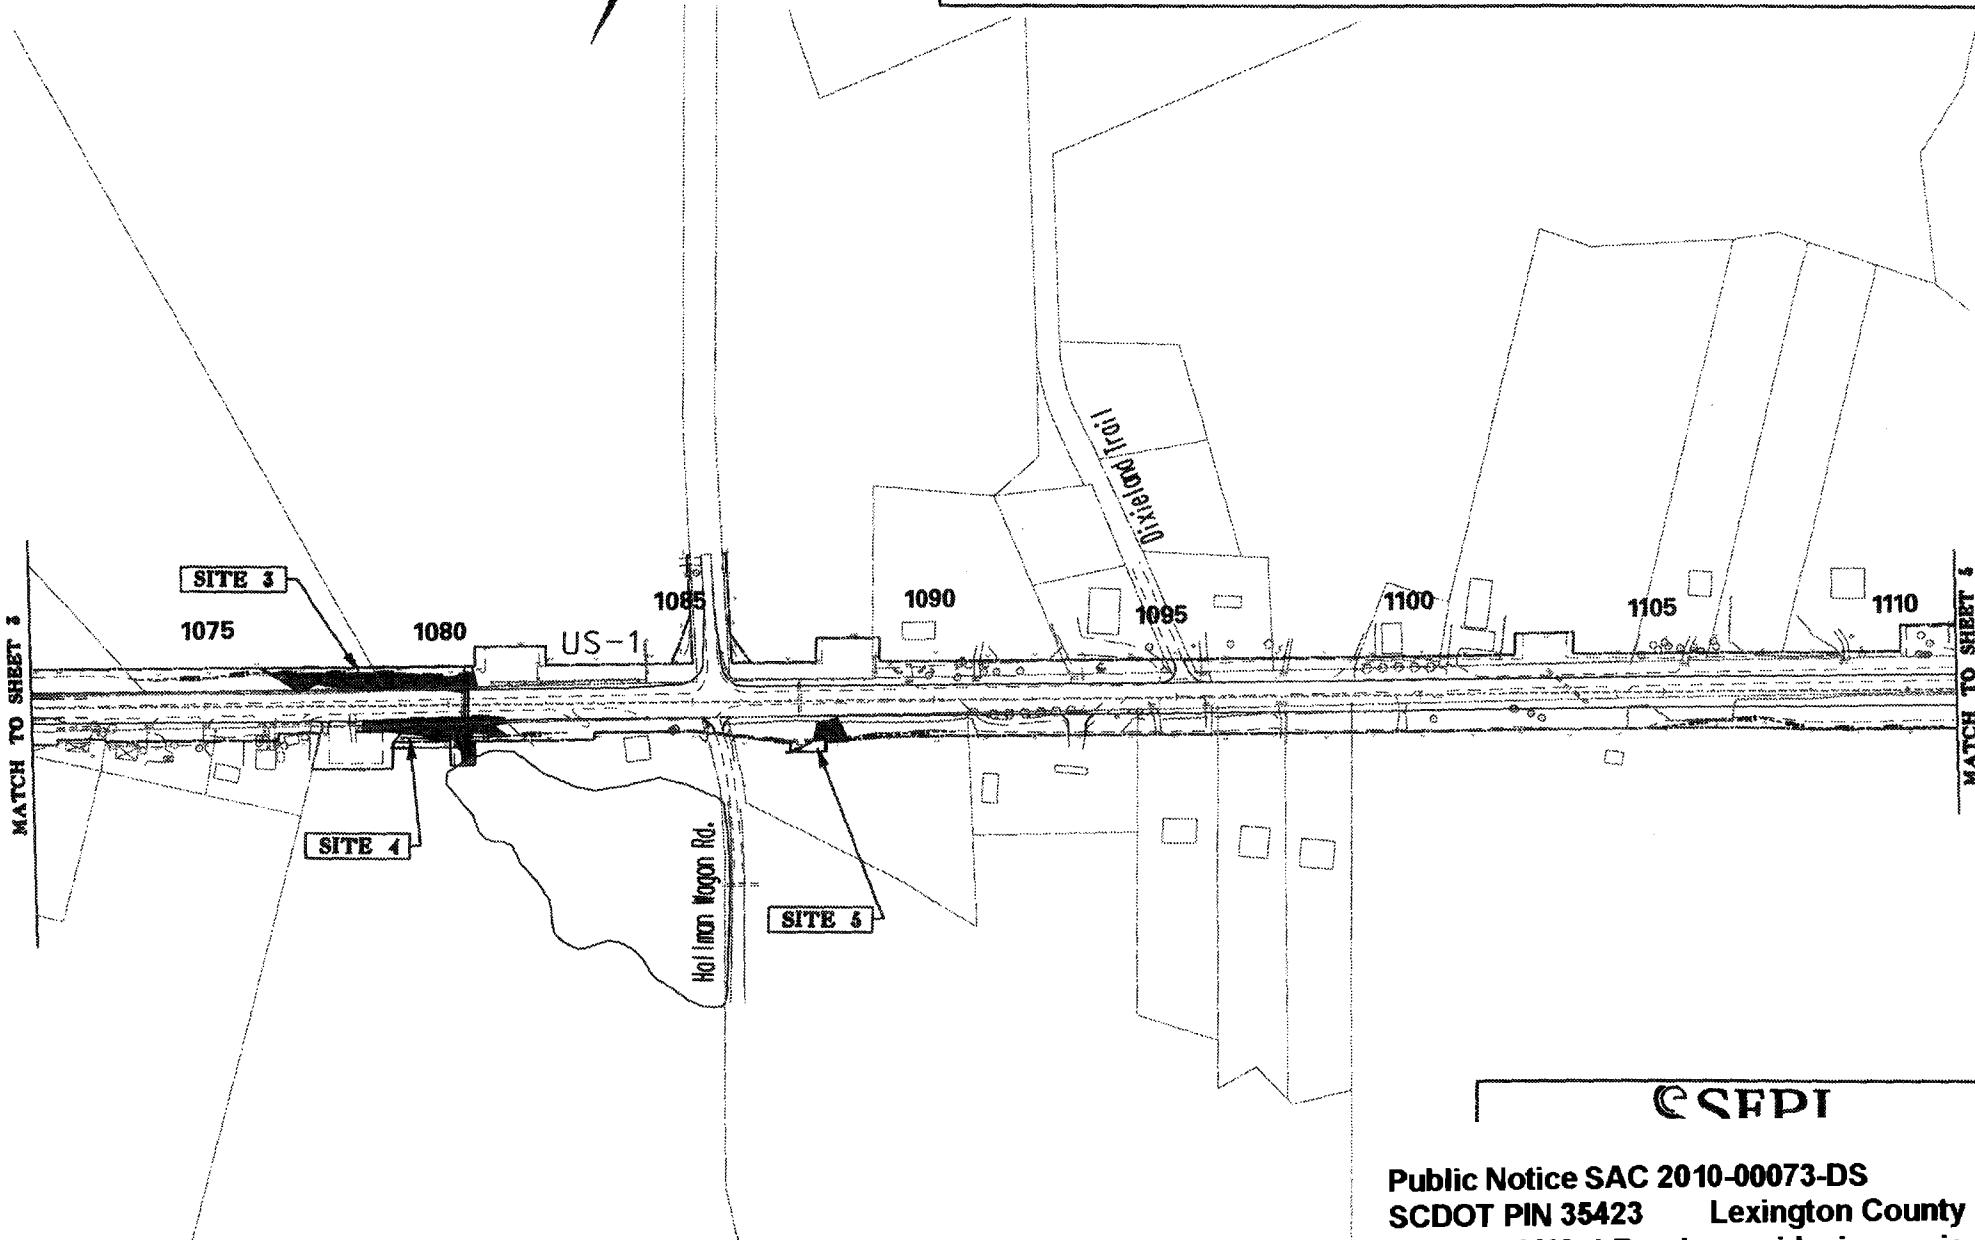

Public Notice SAC 2010-00073-DS
SCDOT PIN 35423 Lexington County
Proposed US-1 Roadway widening project
April 27, 2012 Figure 8 of 34


SCALE: 1" = 400'

02/15/12

APPLICANT: SCDOT
ACTIVITY: ROAD WIDENING
ROUTE: US-1
SCDOT PIN: 35423
PCN: 35424

COUNTY: LEXINGTON
STATE: SOUTH CAROLINA

MATCH TO SHEET 4

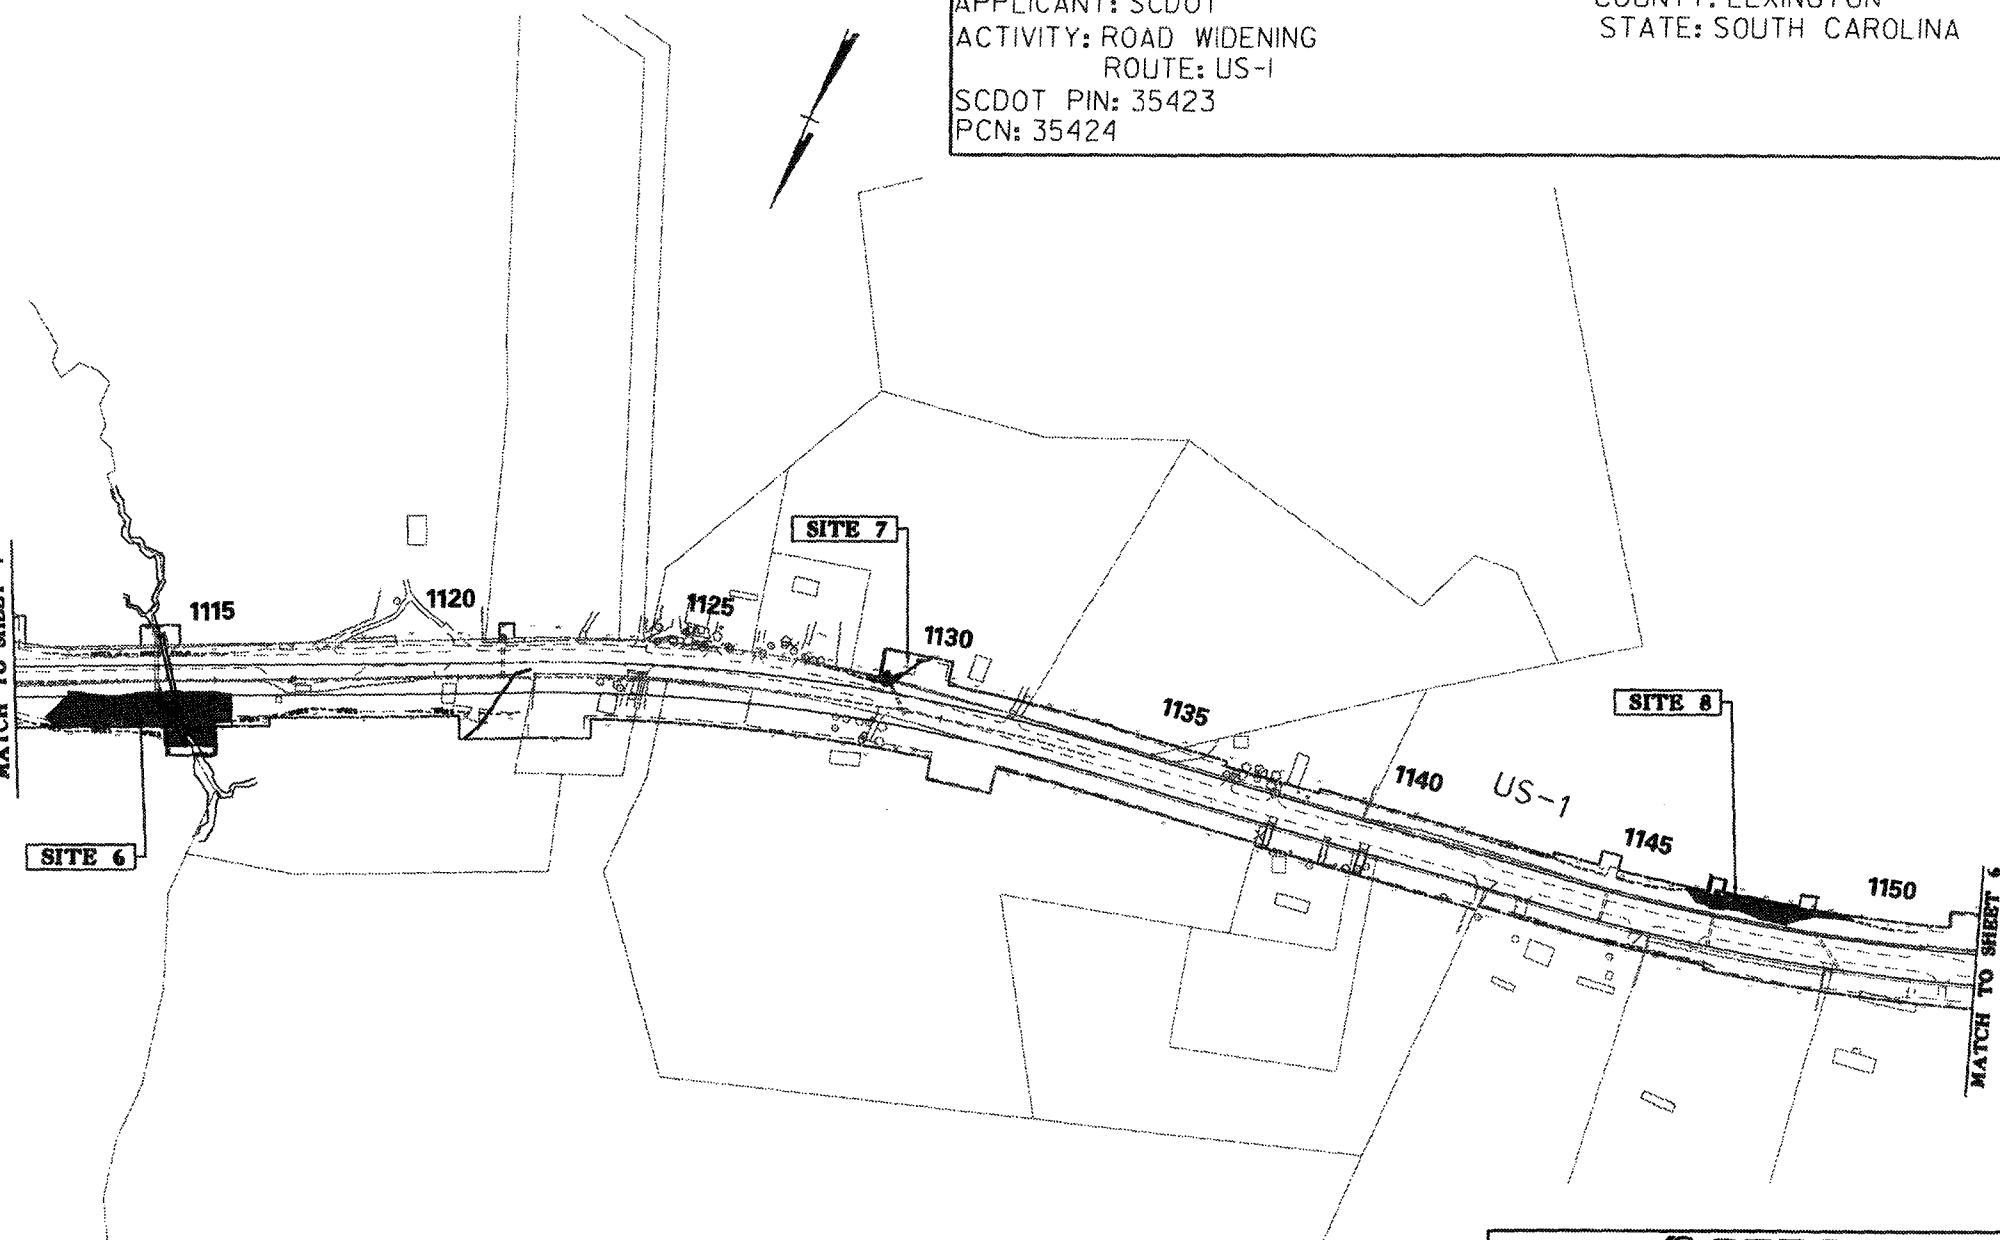

MATCH TO SHEET 6


Public Notice SAC 2010-00073-DS
SCDOT PIN 35423 Lexington County
Proposed US-1 Roadway widening project
April 27, 2012 Figure 9 of 34

SCALE: 1" = 400'

LEXINGTON COUNTY

APPLICANT: SCDOT
ACTIVITY: ROAD WIDENING
ROUTE: US-1
SCDOT PIN: 35423
PCN: 35424


COUNTY: LEXINGTON
STATE: SOUTH CAROLINA

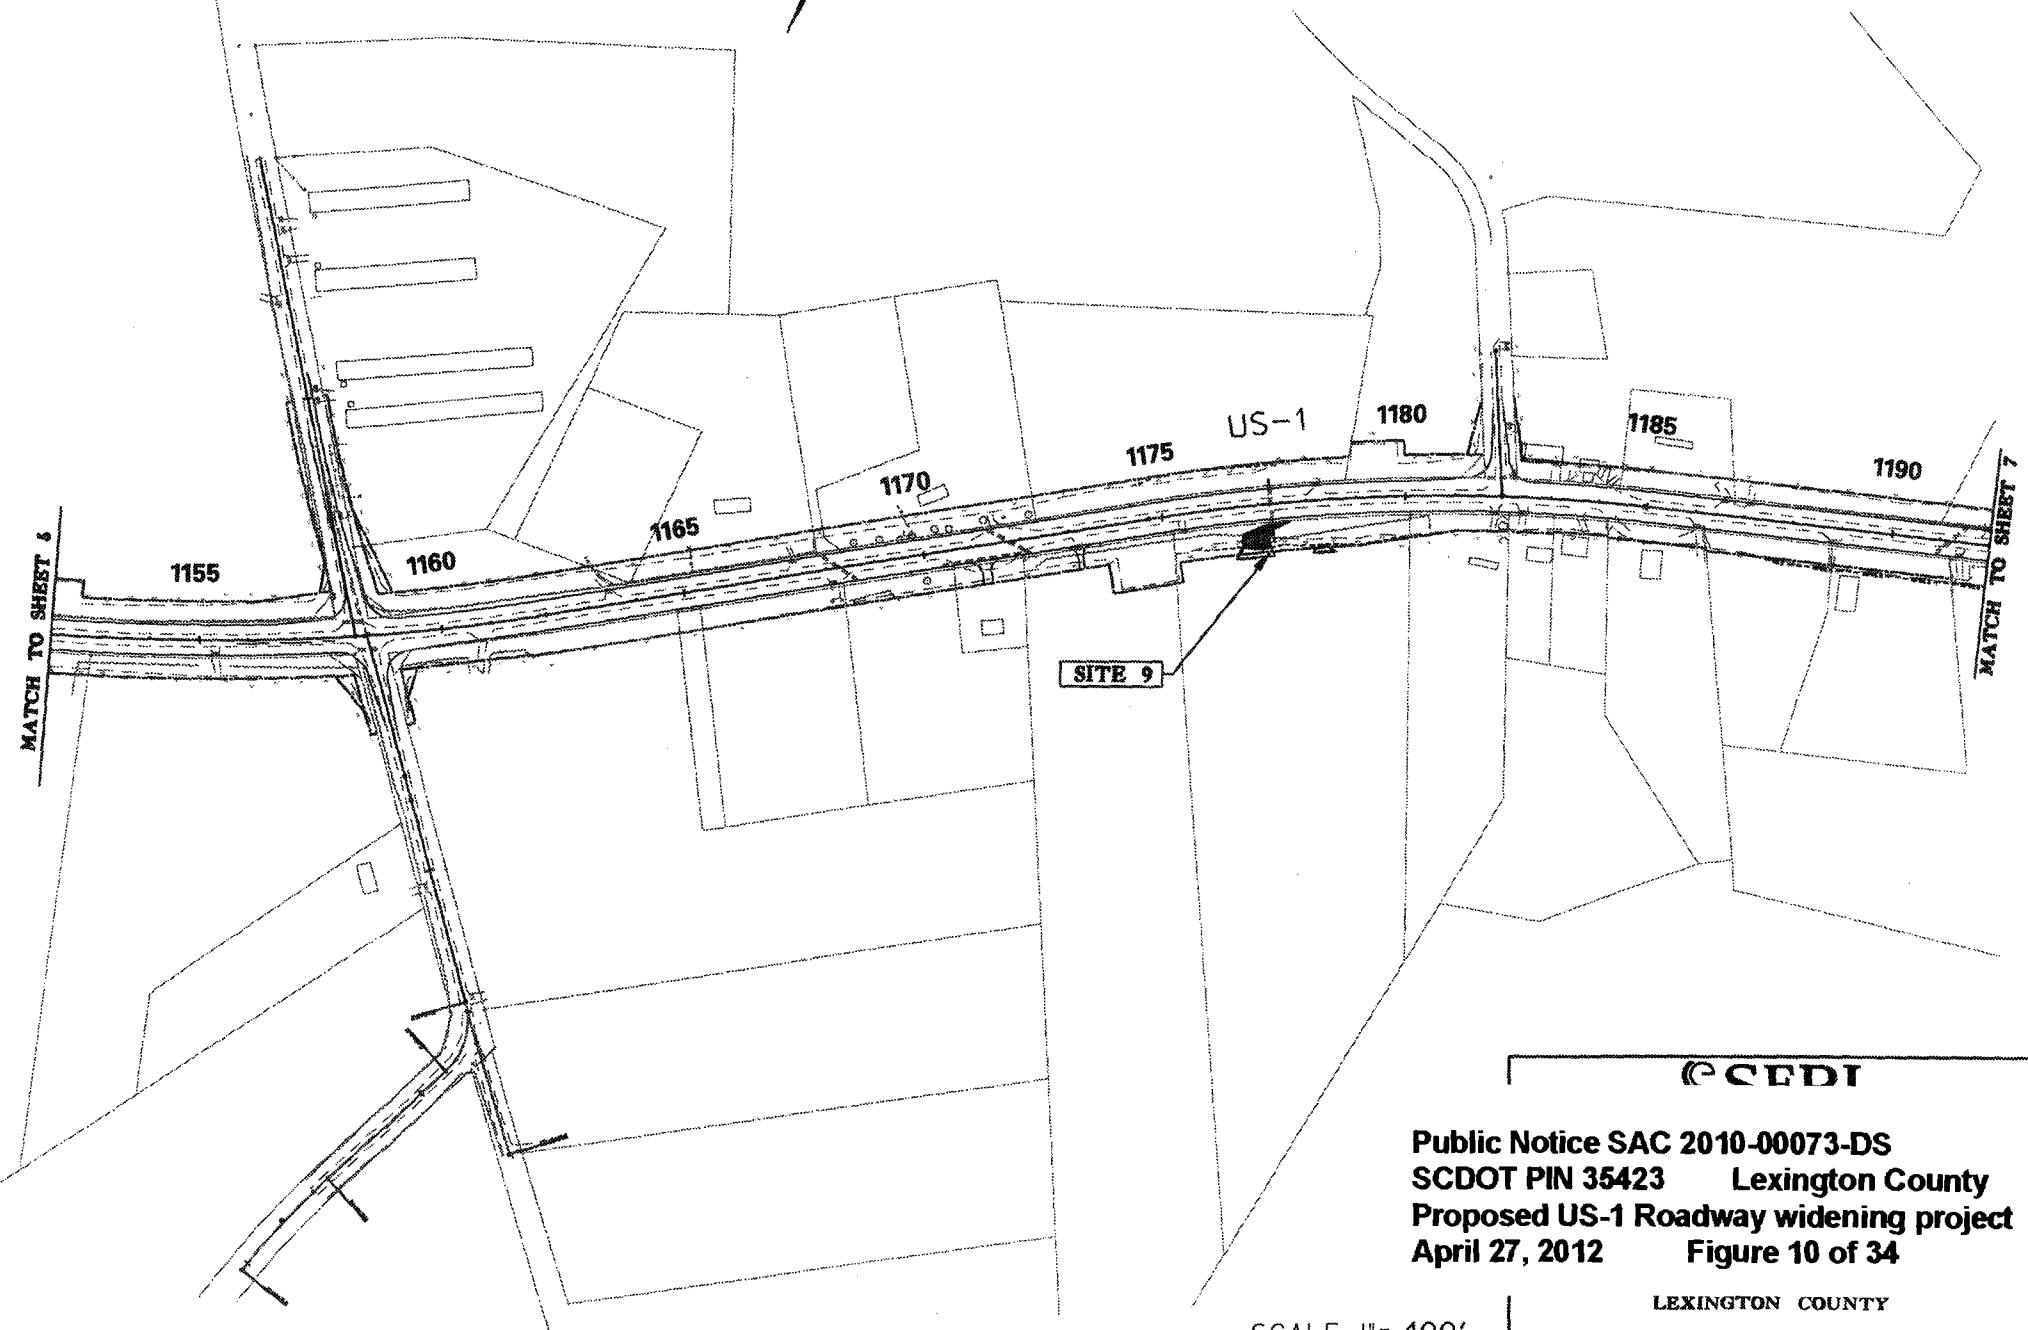

APPLICANT: SCDOT
ACTIVITY: ROAD WIDENING
ROUTE: US-1
SCDOT PIN: 35423
PCN: 35424

COUNTY: LEXINGTON
STATE: SOUTH CAROLINA

MATCH TO SHEET 6

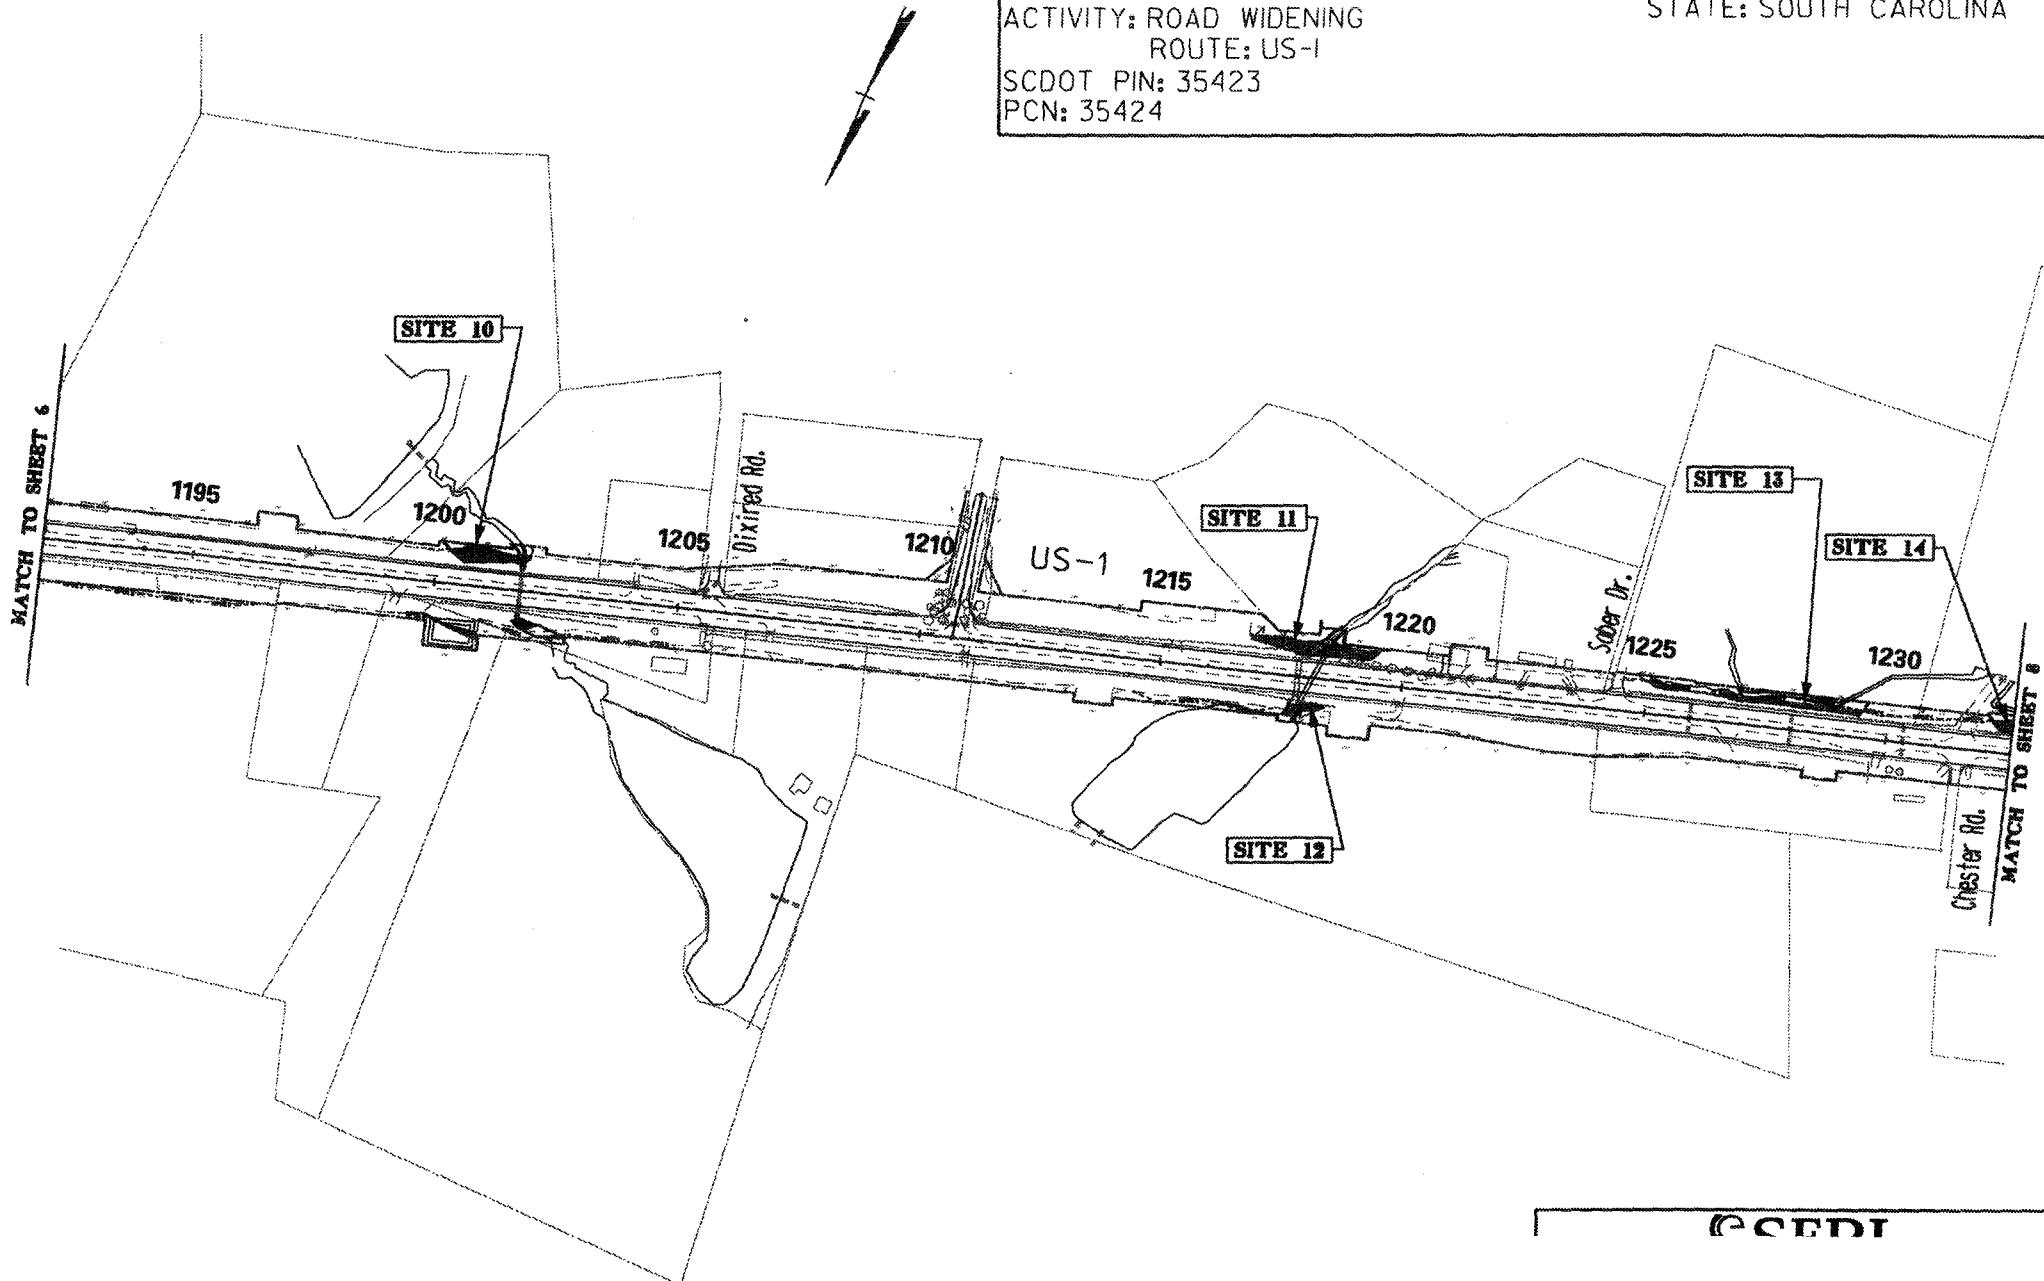

SCDOT

Public Notice SAC 2010-00073-DS
SCDOT PIN 35423 Lexington County
Proposed US-1 Roadway widening project
April 27, 2012 Figure 11 of 34


SCALE: 1" = 400'

LEXINGTON COUNTY

09/15/12

APPLICANT: SCDOT
ACTIVITY: ROAD WIDENING
ROUTE: US-1
SCDOT PIN: 35423
PCN: 35424

COUNTY: LEXINGTON
STATE: SOUTH CAROLINA

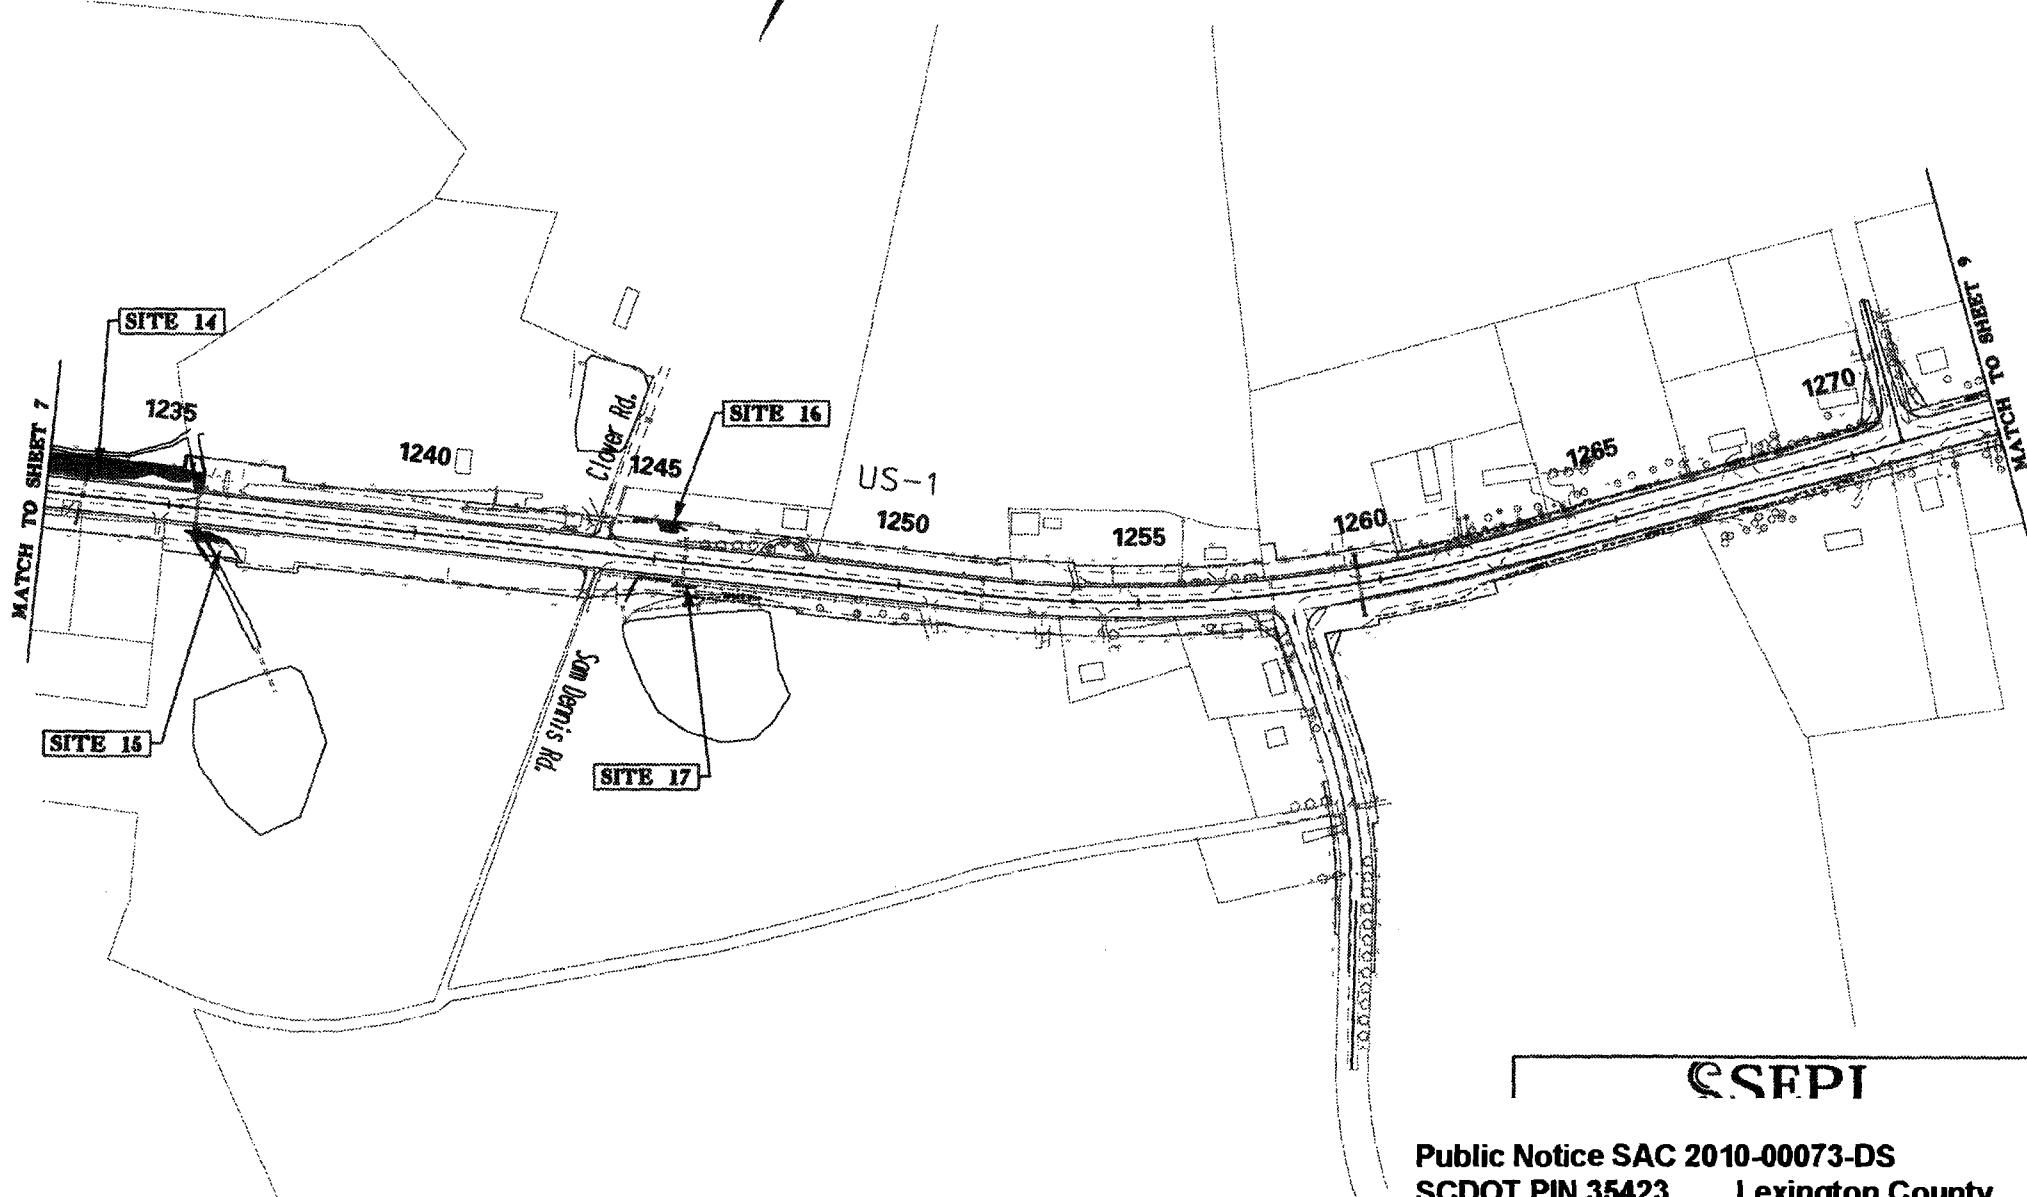


SEPI
Public Notice SAC 2010-00073-DS
SCDOT PIN 35423 Lexington County
Proposed US-1 Roadway widening project
April 27, 2012 Figure 12 of 34

SCALE: 1" = 400'

APPLICANT: SCDOT
ACTIVITY: ROAD WIDENING
ROUTE: US-1
SCDOT PIN: 35423
PCN: 35424

COUNTY: LEXINGTON
STATE: SOUTH CAROLINA

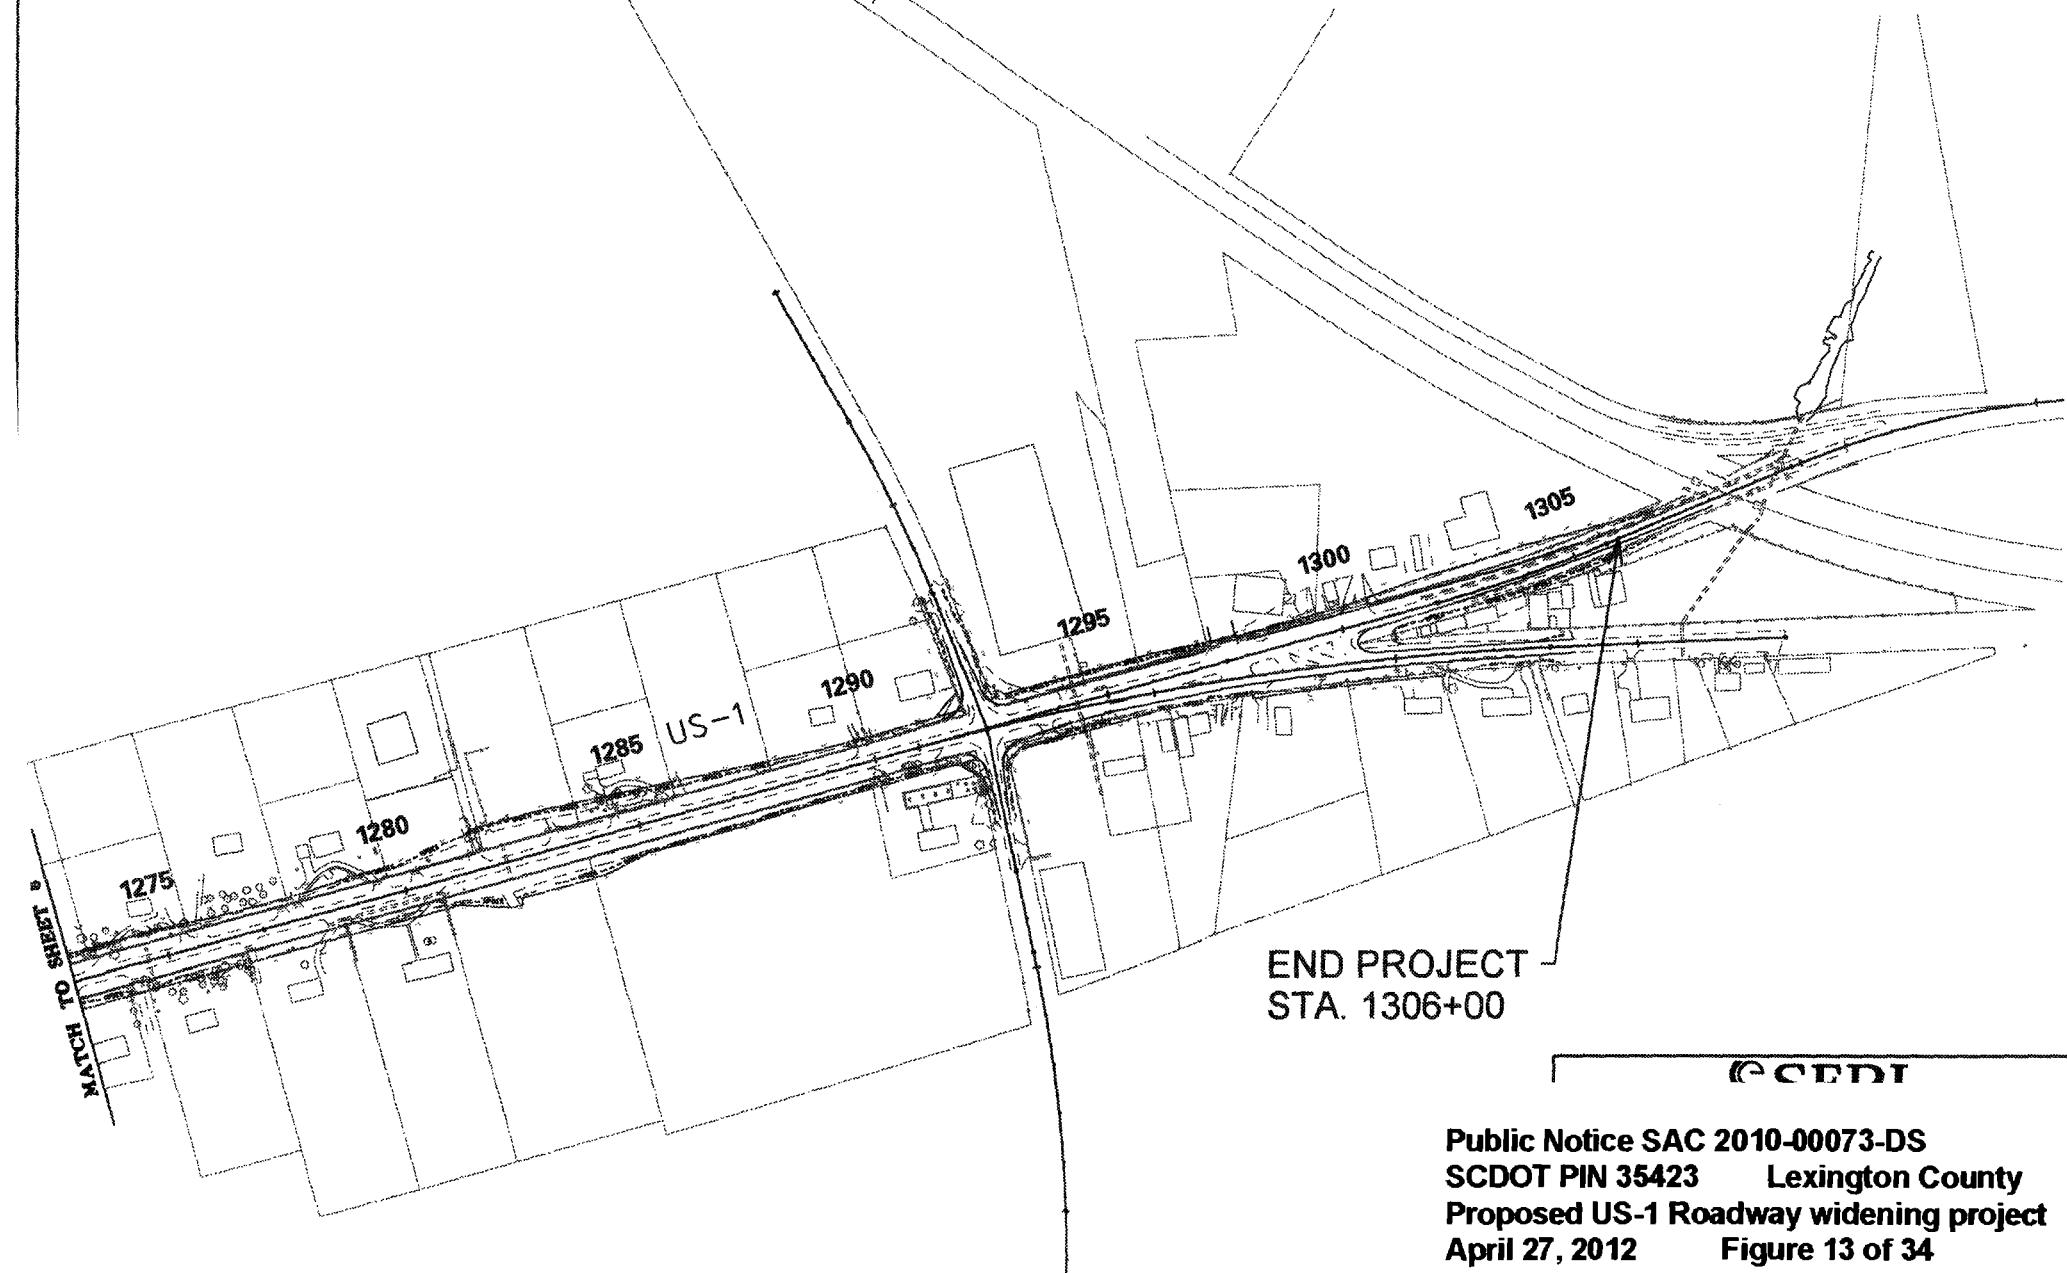


Public Notice SAC 2010-00073-DS
SCDOT PIN 35423 Lexington County
Proposed US-1 Roadway widening project
April 27, 2012 Figure 13 of 34

LEXINGTON COUNTY

SCALE: 1" = 400'


LEGEND

WETLAND FILL/EXCAVATION IMPACT
(0.043 AC, SHEET 10 OF 30)
MECHANIZED CLEARING IMPACT
(0.020 AC, SHEET 11 OF 30)
TEMPORARY STREAM IMPACTS
PERMANENT STREAM IMPACT

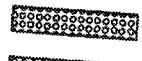

APPLICANT: SCDOT
ACTIVITY: ROAD WIDENING
ROUTE: US-1
SCDOT PIN: 35423
PCN: 35424

COUNTY: LEXINGTON
STATE: SOUTH CAROLINA

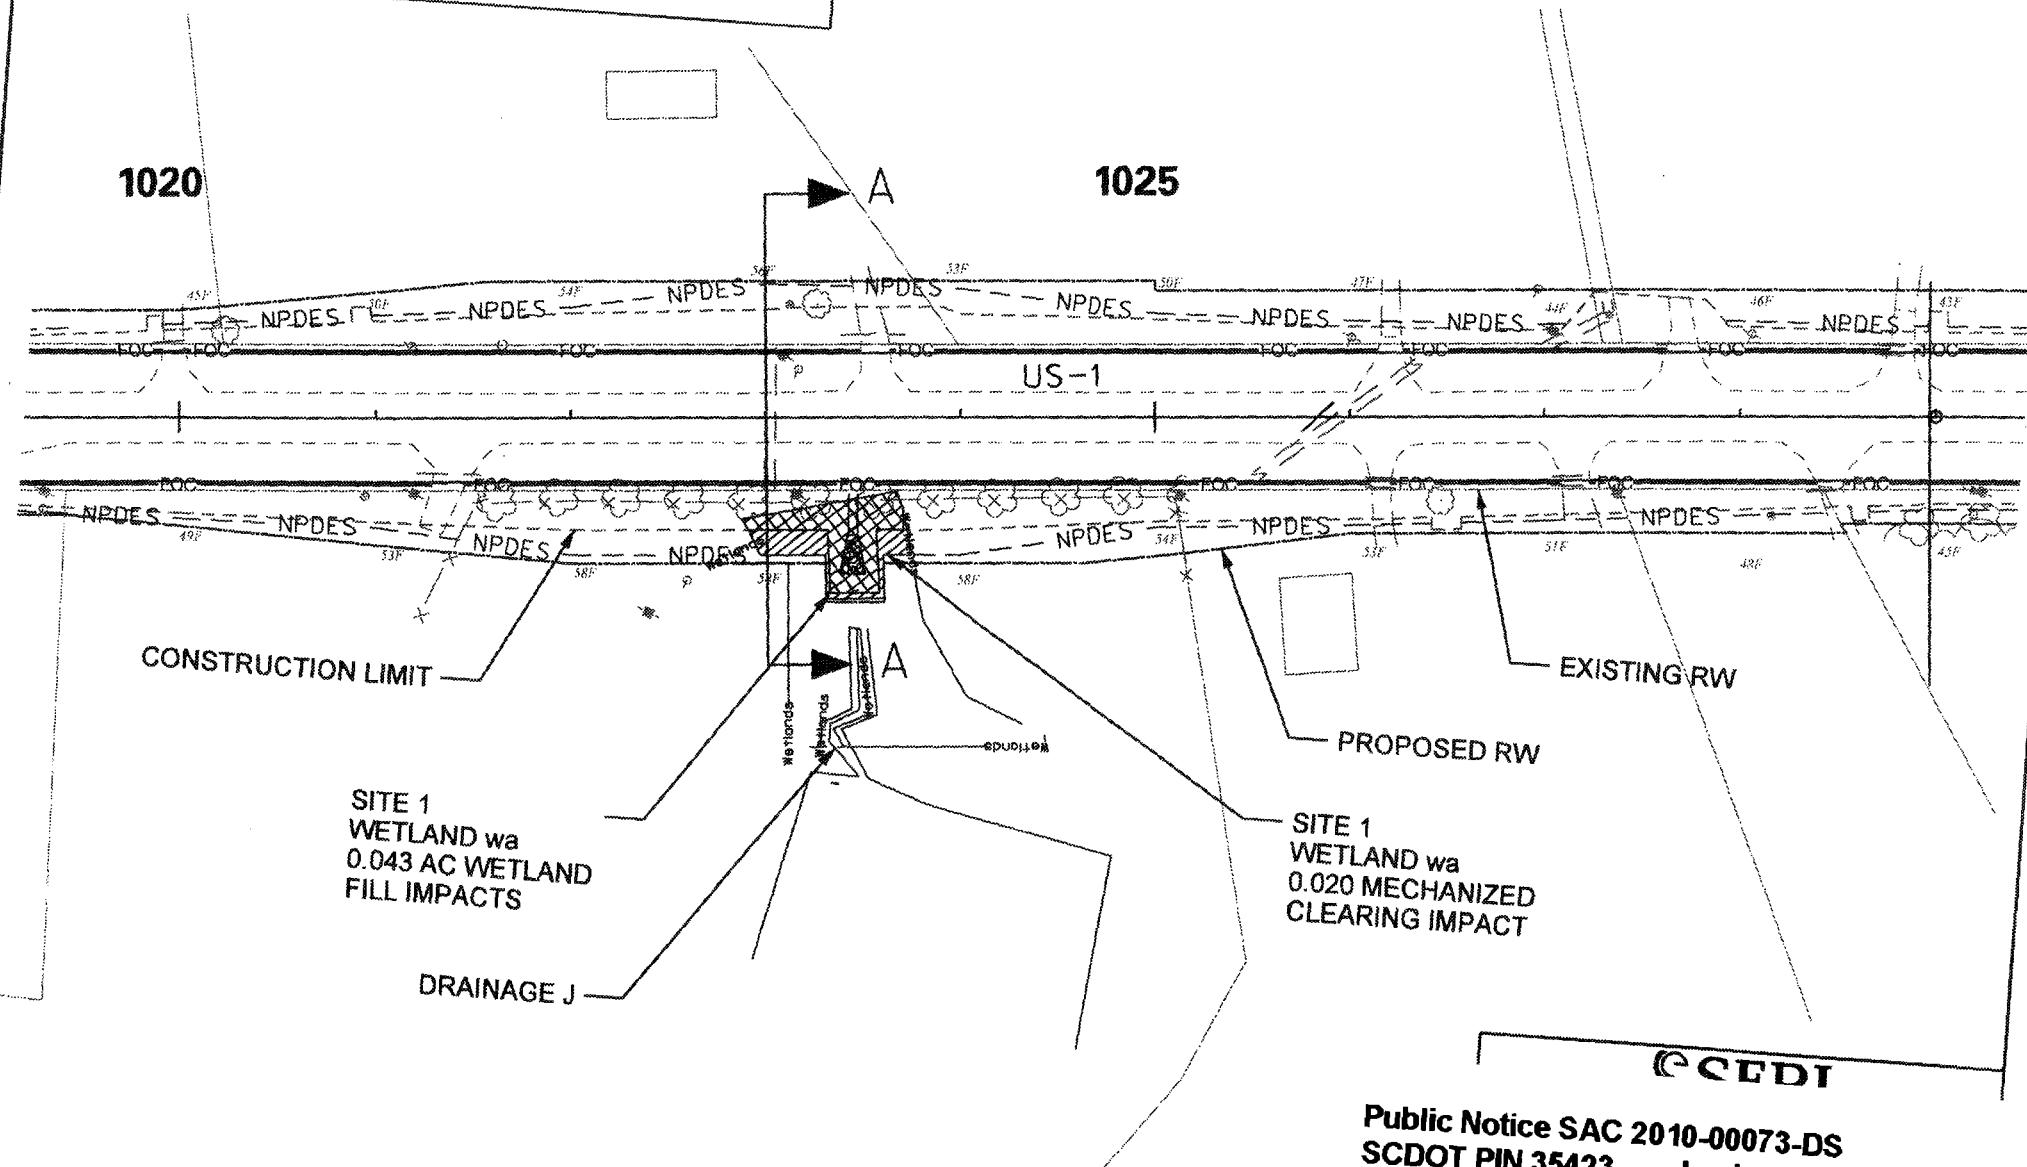

© CEDT

Public Notice SAC 2010-00073-DS
SCDOT PIN 35423 Lexington County
Proposed US-1 Roadway widening project
April 27, 2012 Figure 14 of 34

SCALE: 1" = 100'

LEXINGTON COUNTY

LEGEND

WETLAND FILL/EXCAVATION IMPACT
(0.388 Ac, SHEET II OF 30)


MECHANIZED CLEARING IMPACT
(0.045 Ac, SHEET II OF 30)

TEMPORARY STREAM IMPACTS

PERMANENT STREAM IMPACT

APPLICANT: SCDOT
ACTIVITY: ROAD WIDENING
ROUTE: US-1
SCDOT PIN: 35423
PCN: 35424

COUNTY: LEXINGTON
STATE: SOUTH CAROLINA

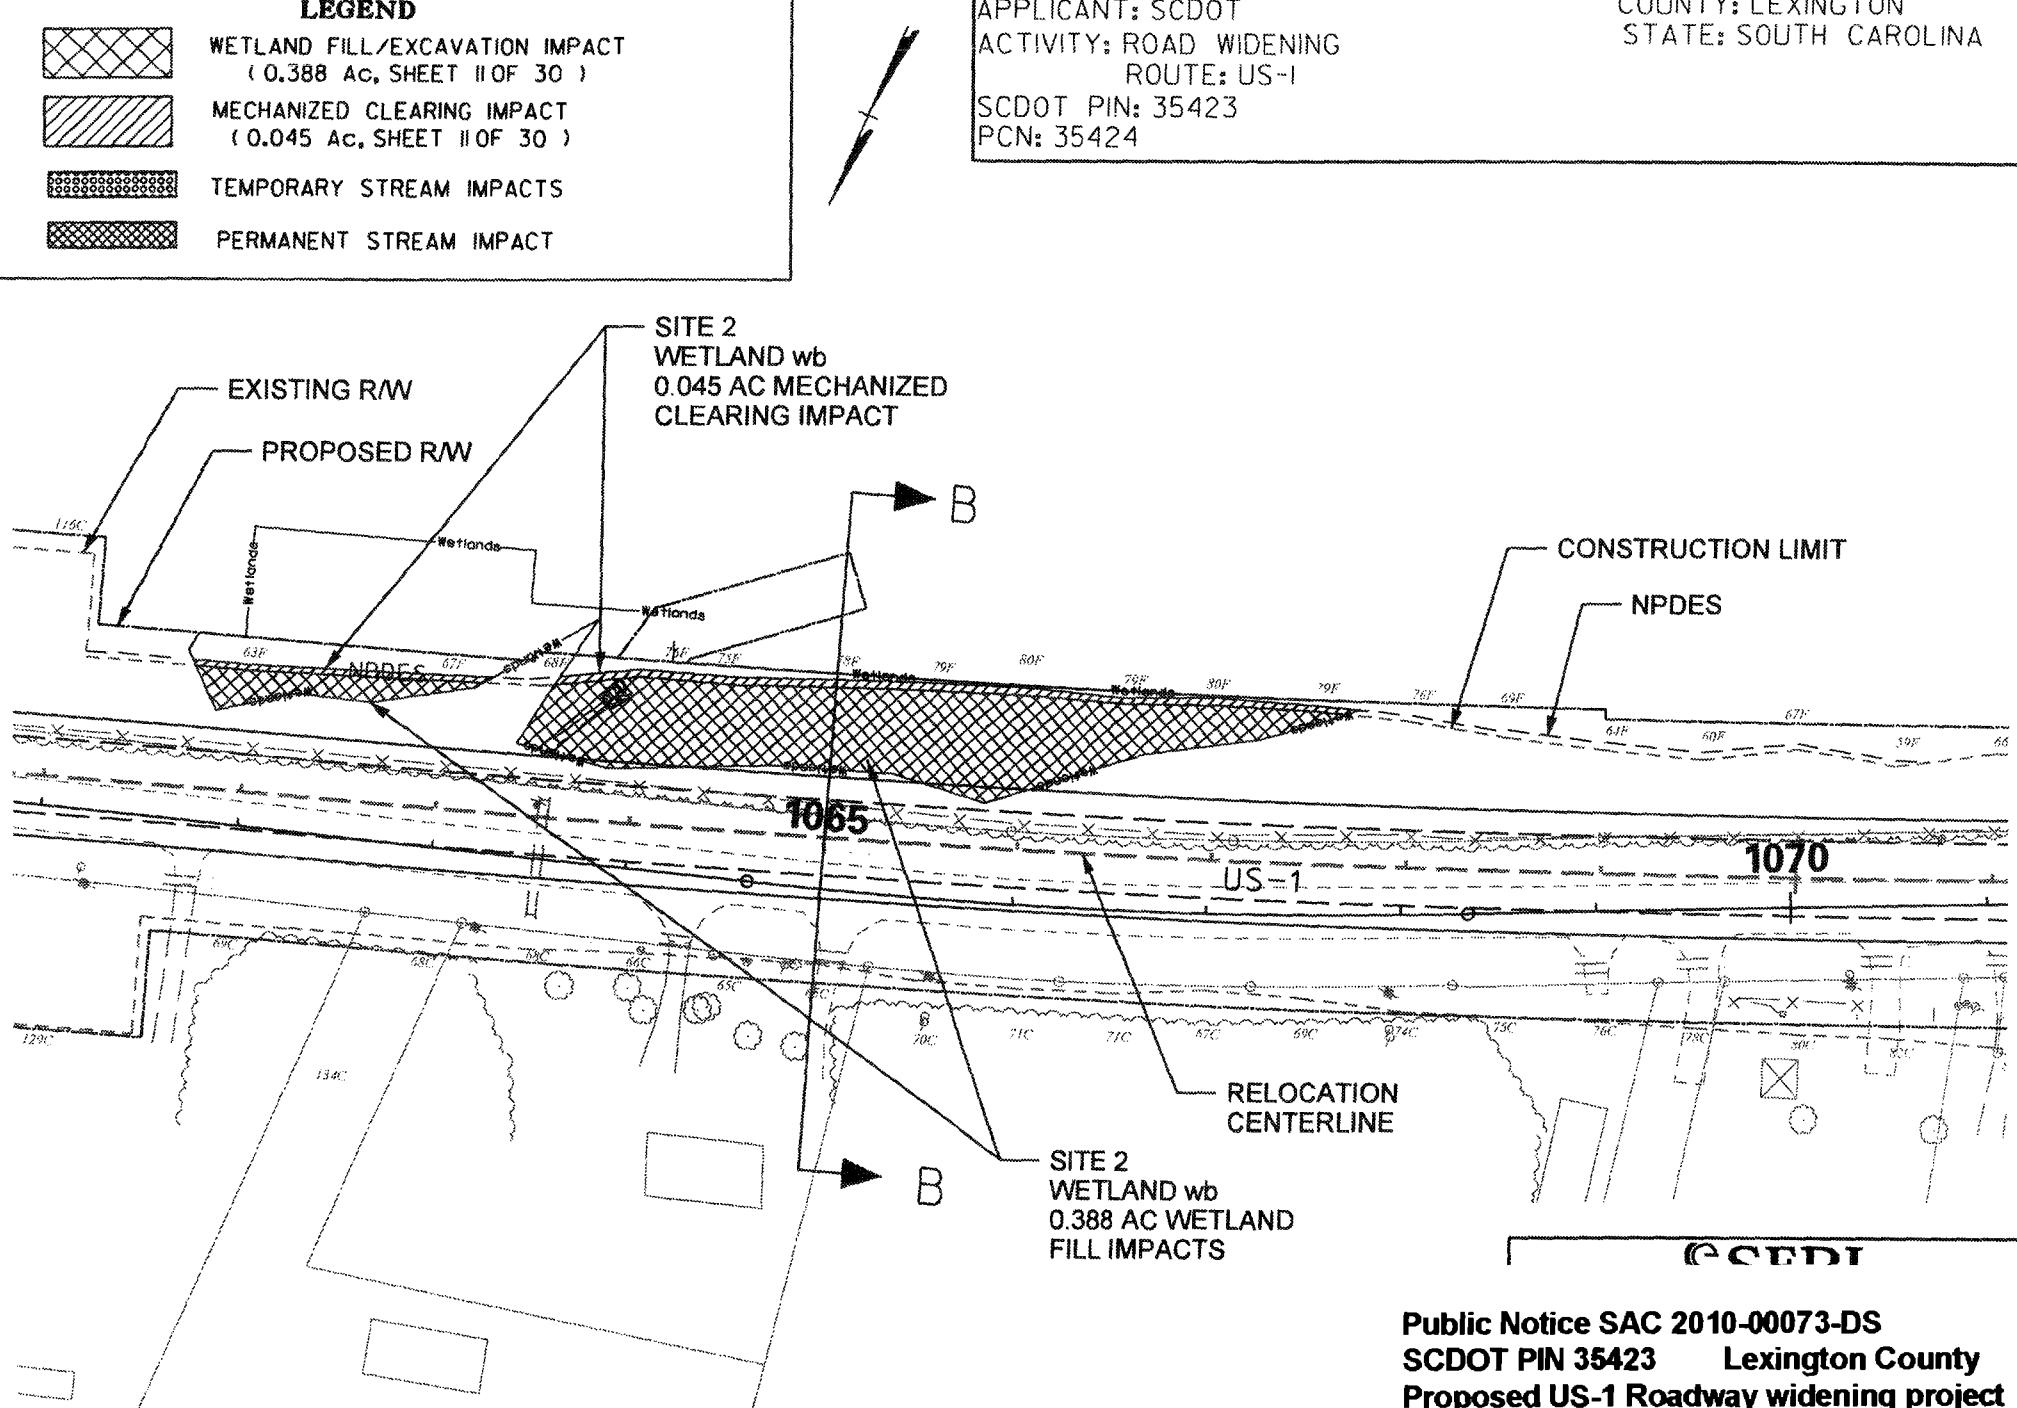

Public Notice SAC 2010-00073-DS
SCDOT PIN 35423 Lexington County
Proposed US-1 Roadway widening project
April 27, 2012 Figure 15 of 34

SCALE: 1" = 100'

LEXINGTON COUNTY

02/16/12

LEGEND

WETLAND FILL/EXCAVATION IMPACT
(0.044 Ac, SHEET 13 OF 30)


MECHANIZED CLEARING IMPACT
(0.005 Ac. SHEET 13 OF 30)

TEMPORARY STREAM IMPACTS

PERMANENT STREAM IMPACT

APPLICANT: SCDOT
ACTIVITY: ROAD WIDENING
ROUTE: US-1
SCDOT PIN: 35423
PCN: 35424

COUNTY: LEXINGTON
STATE: SOUTH CAROLINA

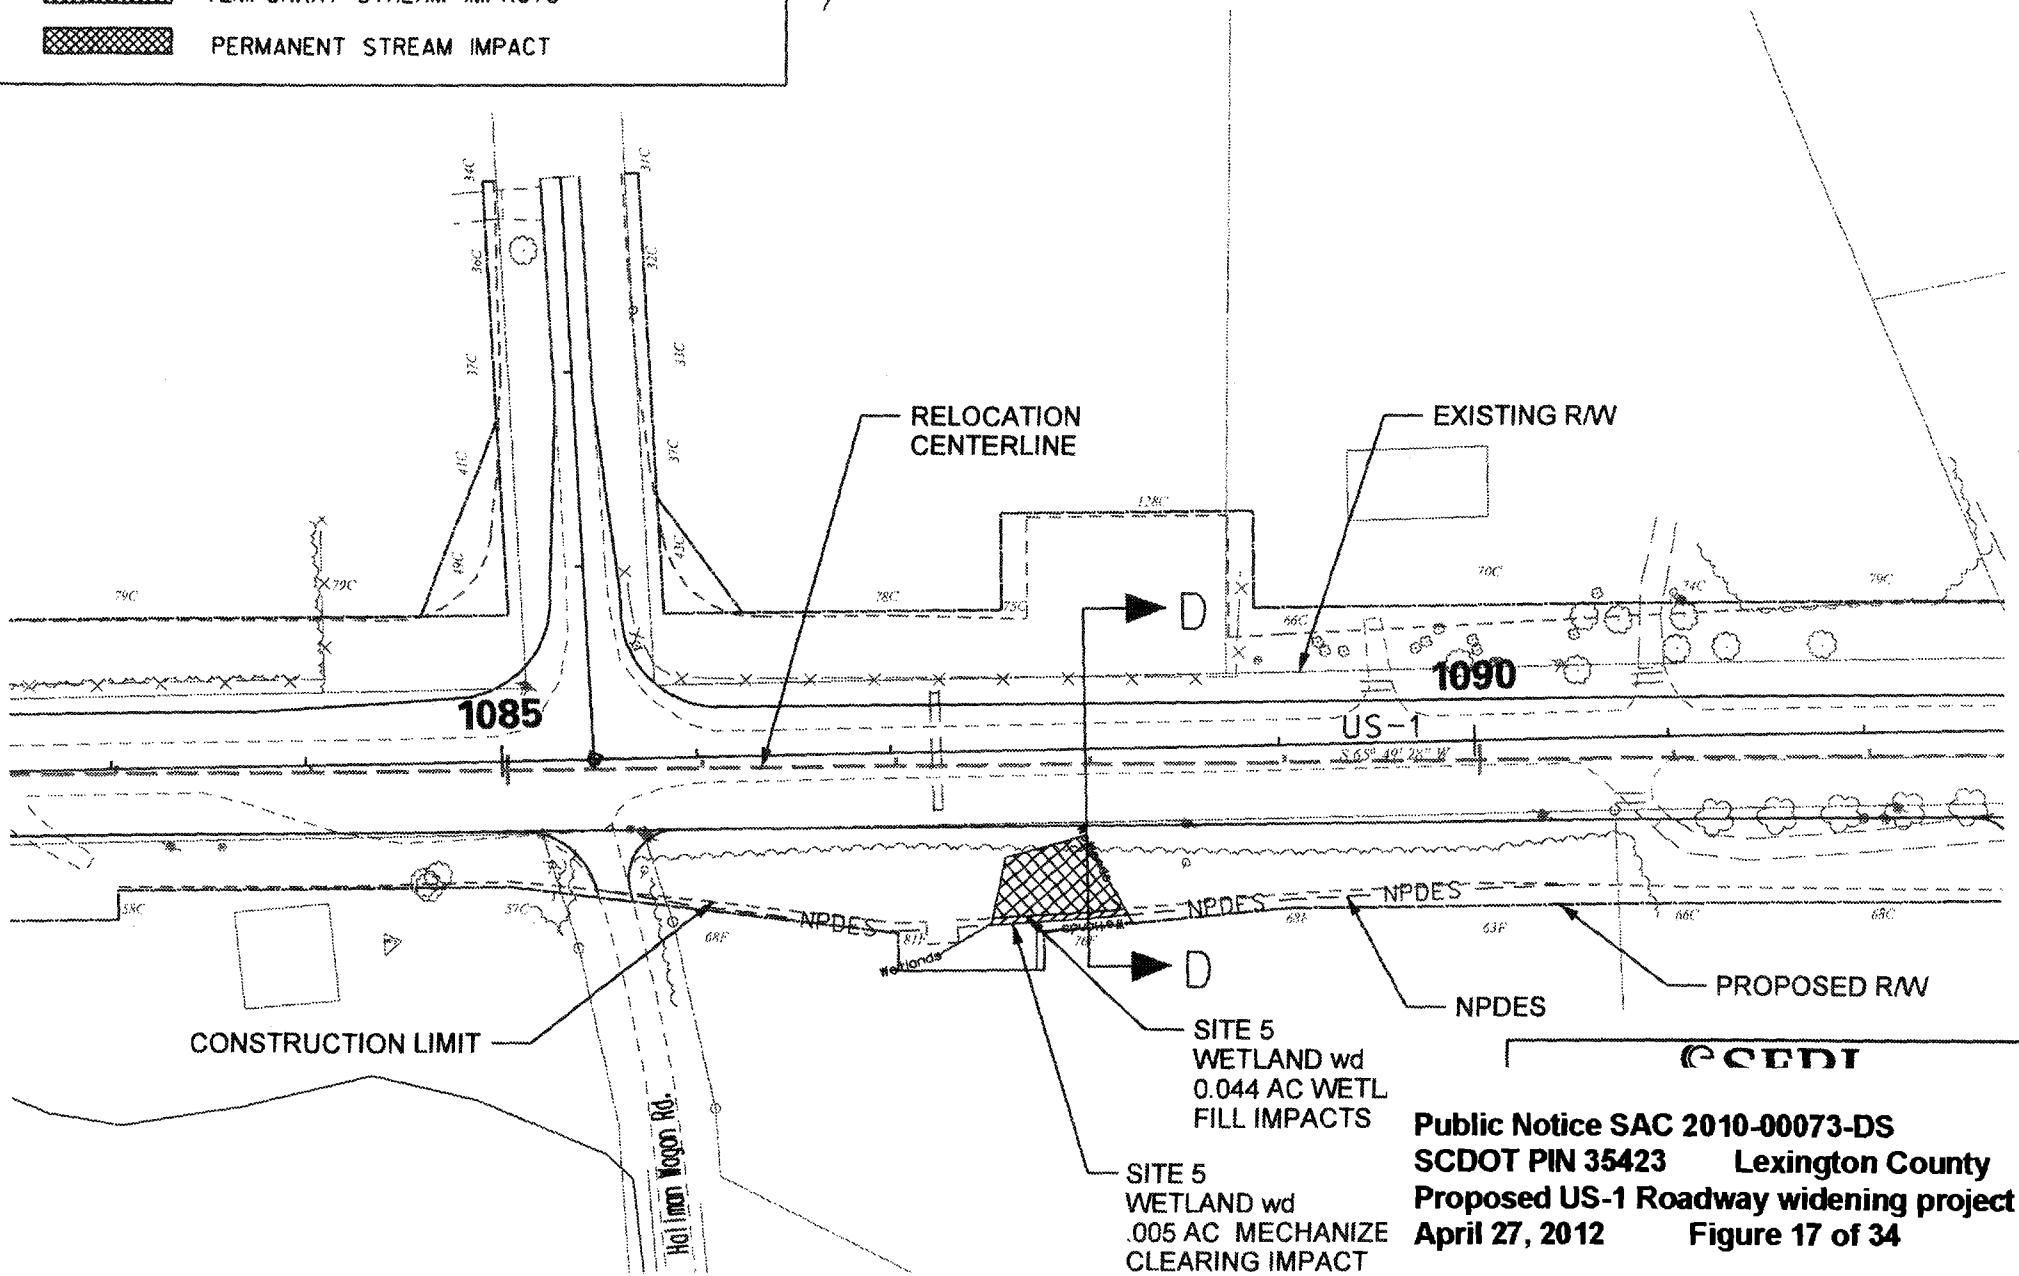

**Public Notice SAC 2010-00073-DS
SCDOT PIN 35423 Lexington County
Proposed US-1 Roadway widening project
April 27, 2012 Figure 17 of 34**

SCALE: 1" = 100'

LEXINGTON COUNTY

LEGEND

WETLAND FILL/EXCAVATION IMPACT
(0.557 AC. SHEET 14 OF 30)


**MECHANIZED CLEARING IMPACT
(0.031 Ac. SHEET 14 OF 30)**

TEMPORARY STREAM IMPACTS

**PERMANENT STREAM IMPACT
(0.036 AC, 108 LINEAR FT)**

APPLICANT: SCUDOT
ACTIVITY: ROAD WIDENING
ROUTE: US-1
SCUDOT PIN: 35423
PCN: 35424

COUNTY: LEXINGTON
STATE: SOUTH CAROLINA

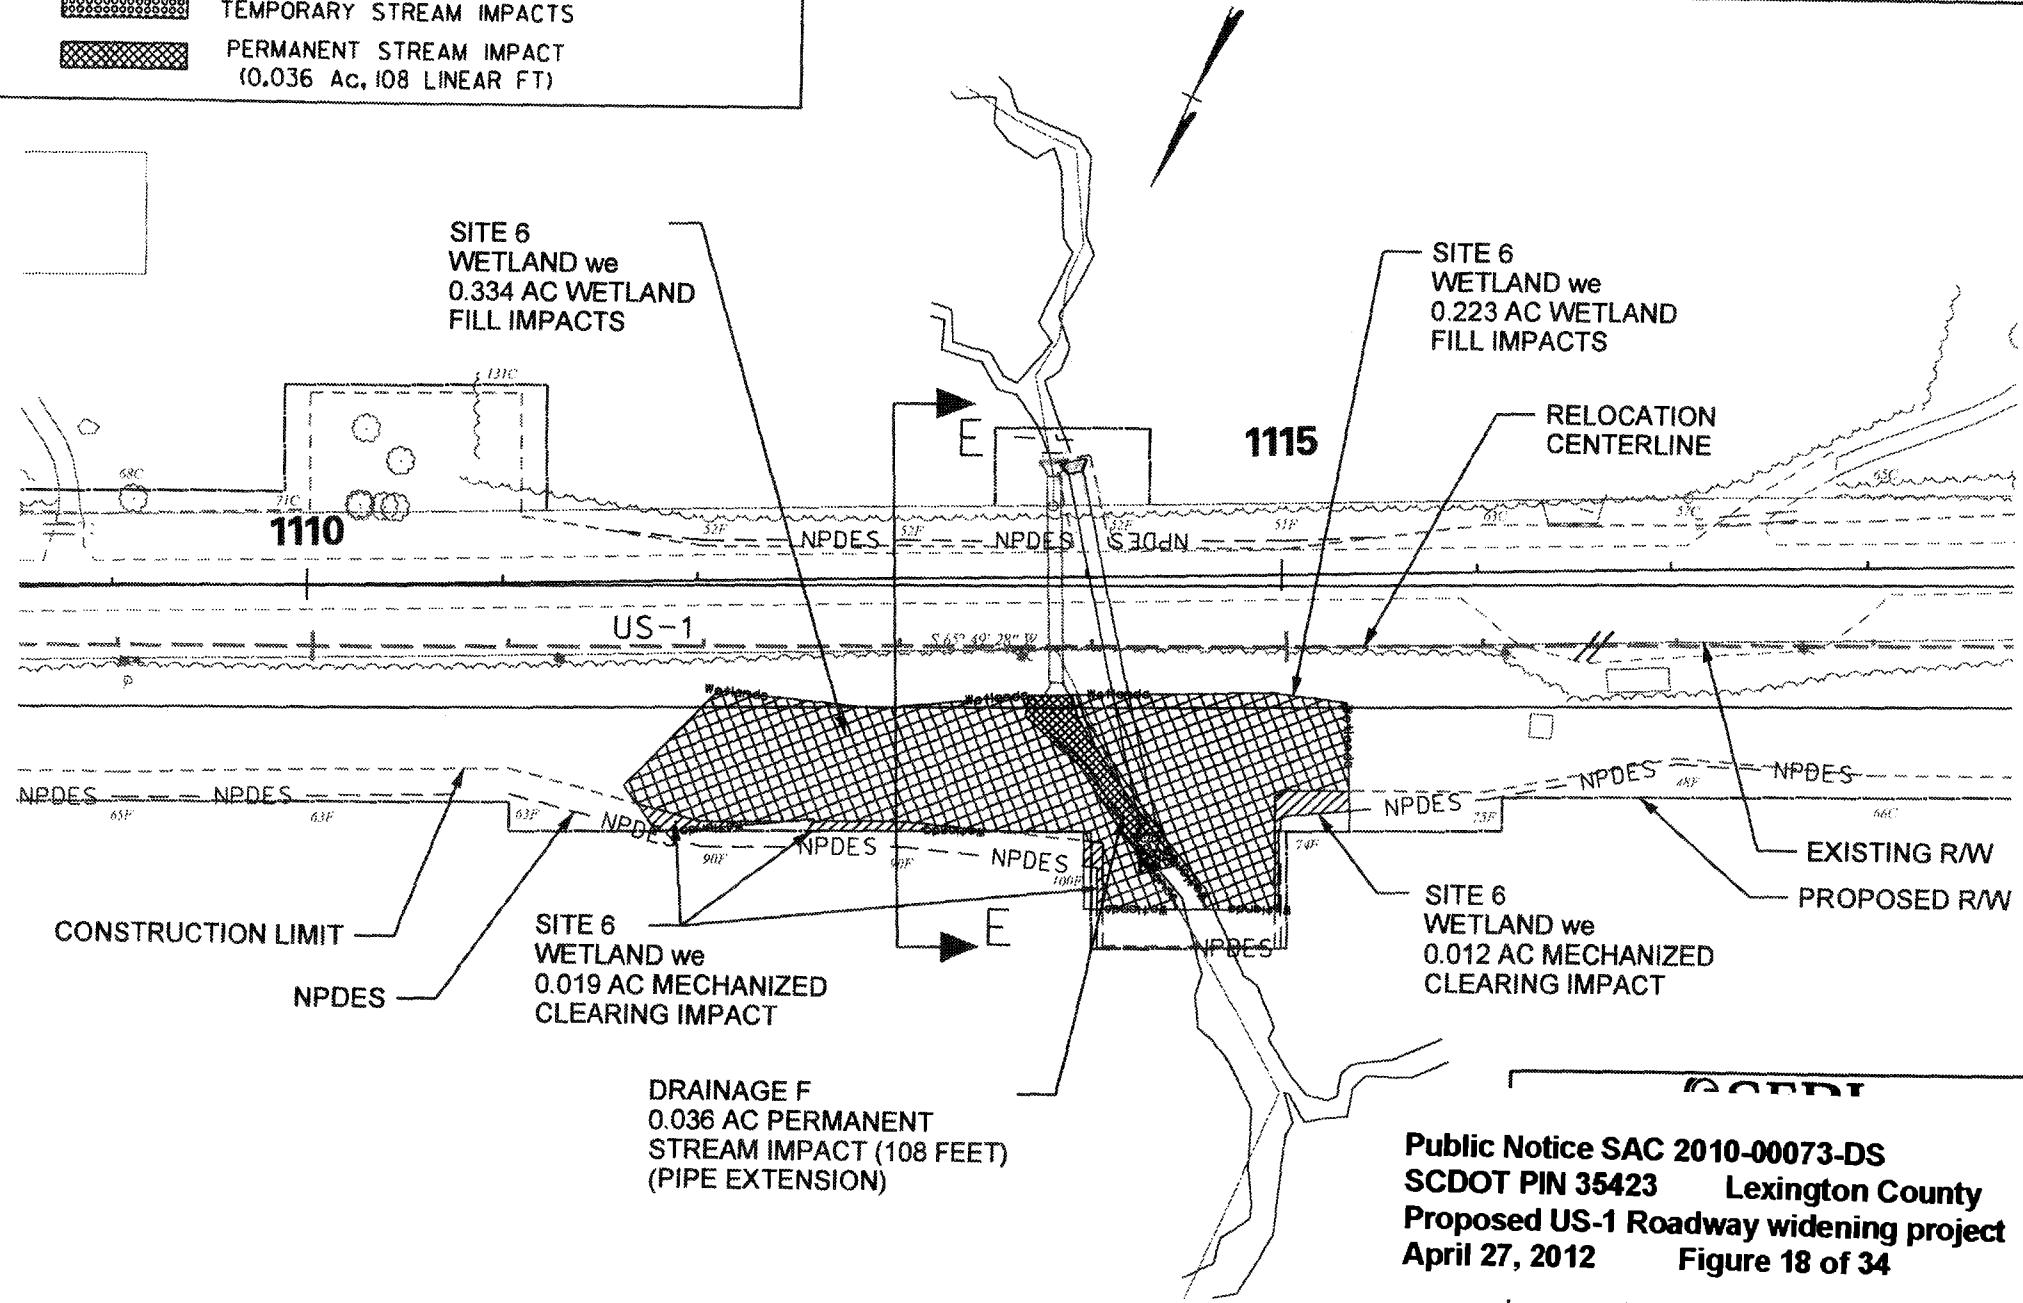

**Public Notice SAC 2010-00073-DS
SCDOT PIN 35423 Lexington County
Proposed US-1 Roadway widening project
April 27, 2012 Figure 18 of 34**

SCALE: 1" = 100'

LEXINGTON COUNTY

LEGEND

WETLAND FILL/EXCAVATION IMPACT
(0.023 Ac. SHEET 15 OF 30)


MECHANIZED CLEARING IMPACT

TEMPORARY STREAM IMPACTS

**PERMANENT STREAM IMPACT
(0.006 AC. 123' LINEAR FT)**

APPLICANT: SCDOT
ACTIVITY: ROAD WIDENING
ROUTE: US-1
SCDOT PIN: 35423
PCN: 35424

COUNTY: LEXINGTON
STATE: SOUTH CAROLINA

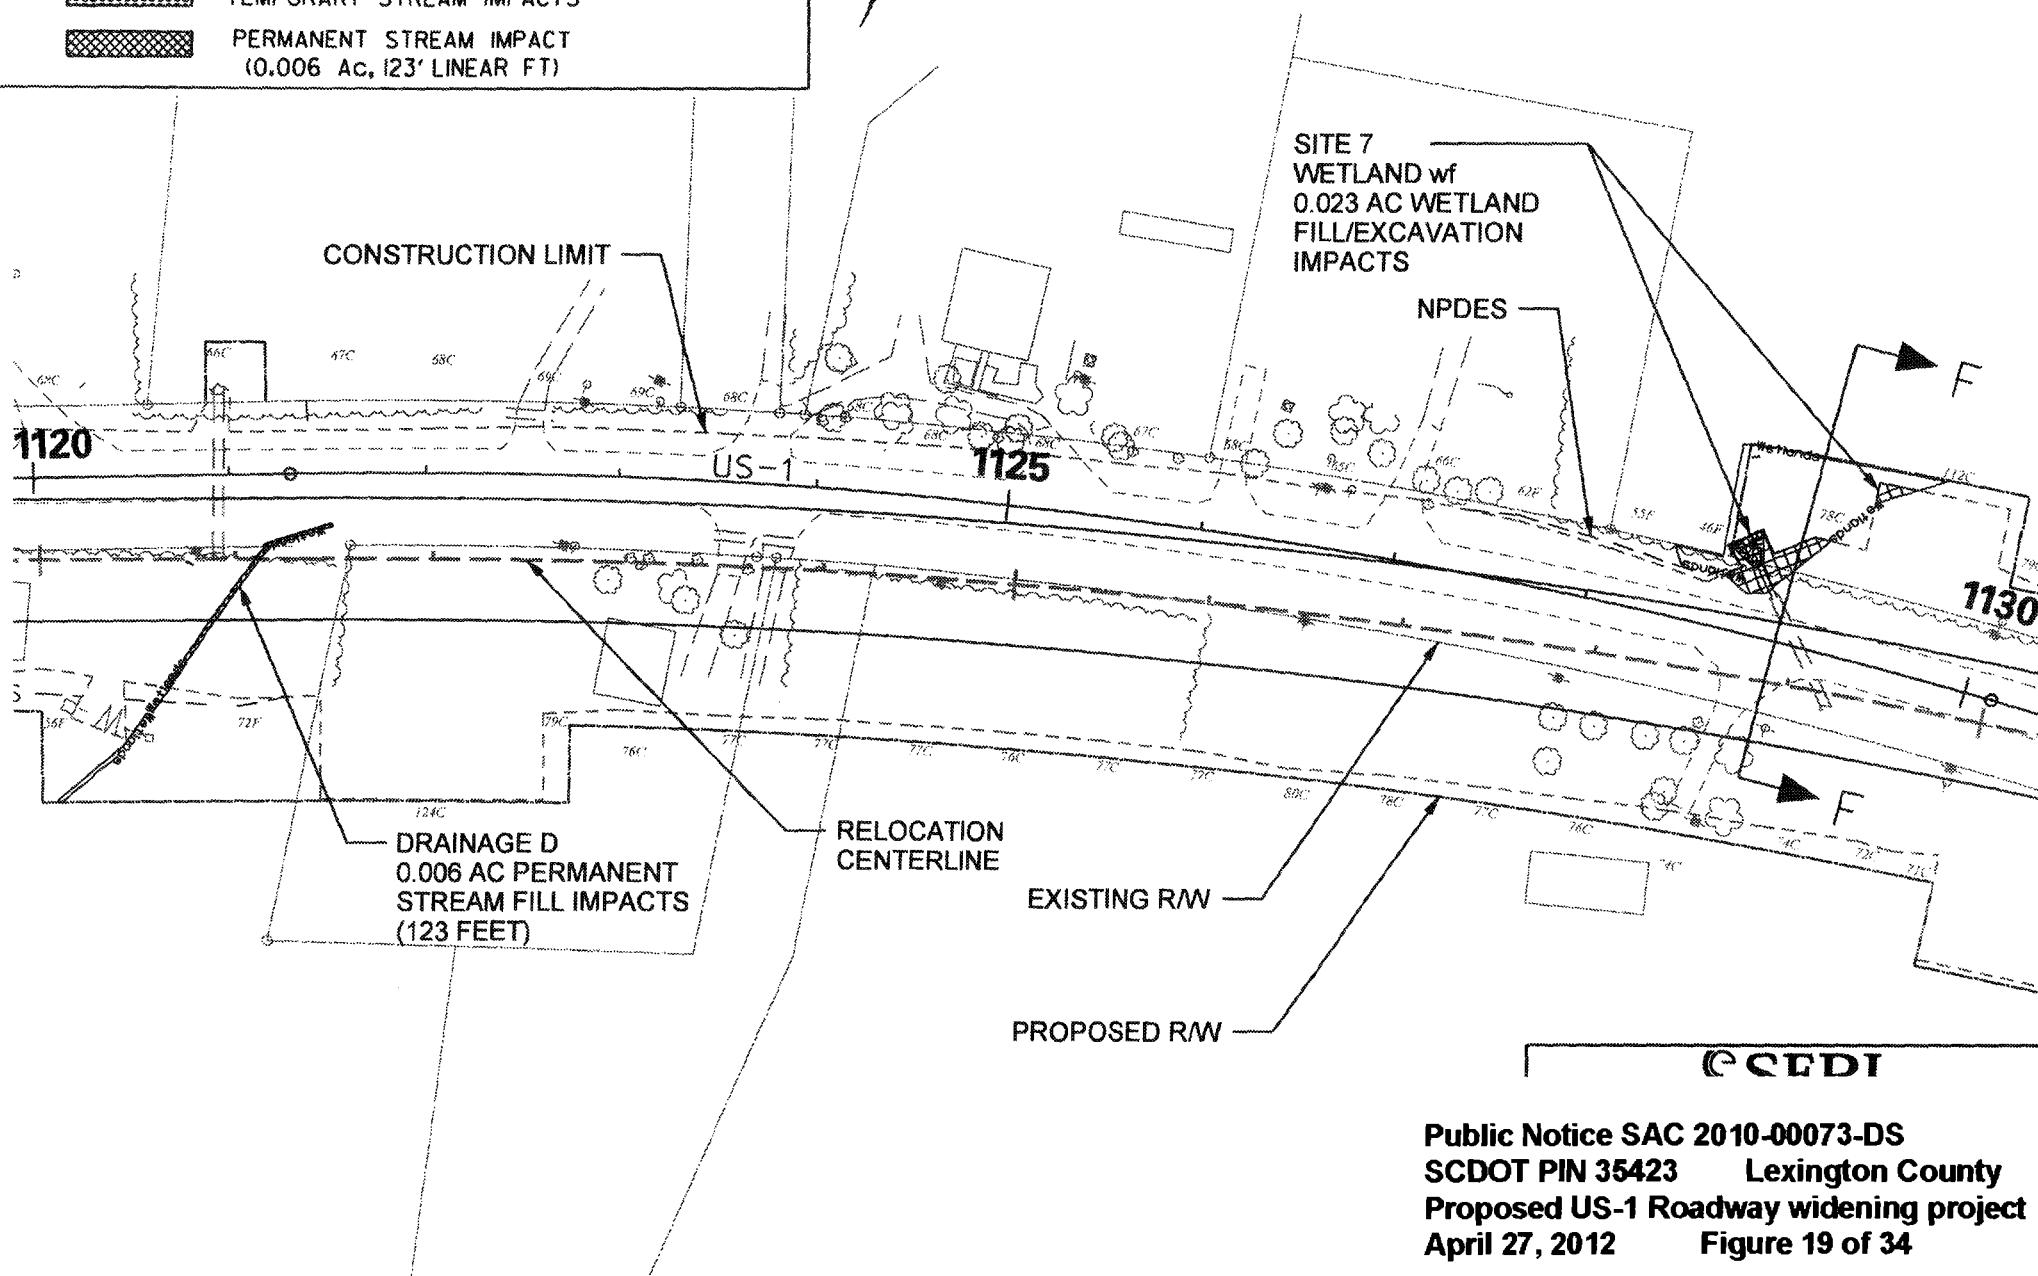

**Public Notice SAC 2010-00073-DS
SCDOT PIN 35423 Lexington County
Proposed US-1 Roadway widening project
April 27, 2012 Figure 19 of 34**

SCALE: 1" = 100'


LEARNIN' COUNT

LEGEND

- [Hatched Box] WETLAND FILL/EXCAVATION IMPACT
(0.155 Ac, SHEET 16 OF 30)
- [Hatched Box] MECHANIZED CLEARING IMPACT
(0.026 Ac, SHEET 16 OF 30)
- [Hatched Box] TEMPORARY STREAM IMPACTS
- [Hatched Box] PERMANENT STREAM IMPACT

APPLICANT: SCDOT
ACTIVITY: ROAD WIDENING
ROUTE: US-1
SCDOT PIN: 35423
PCN: 35424

COUNTY: LEXINGTON
STATE: SOUTH CAROLINA

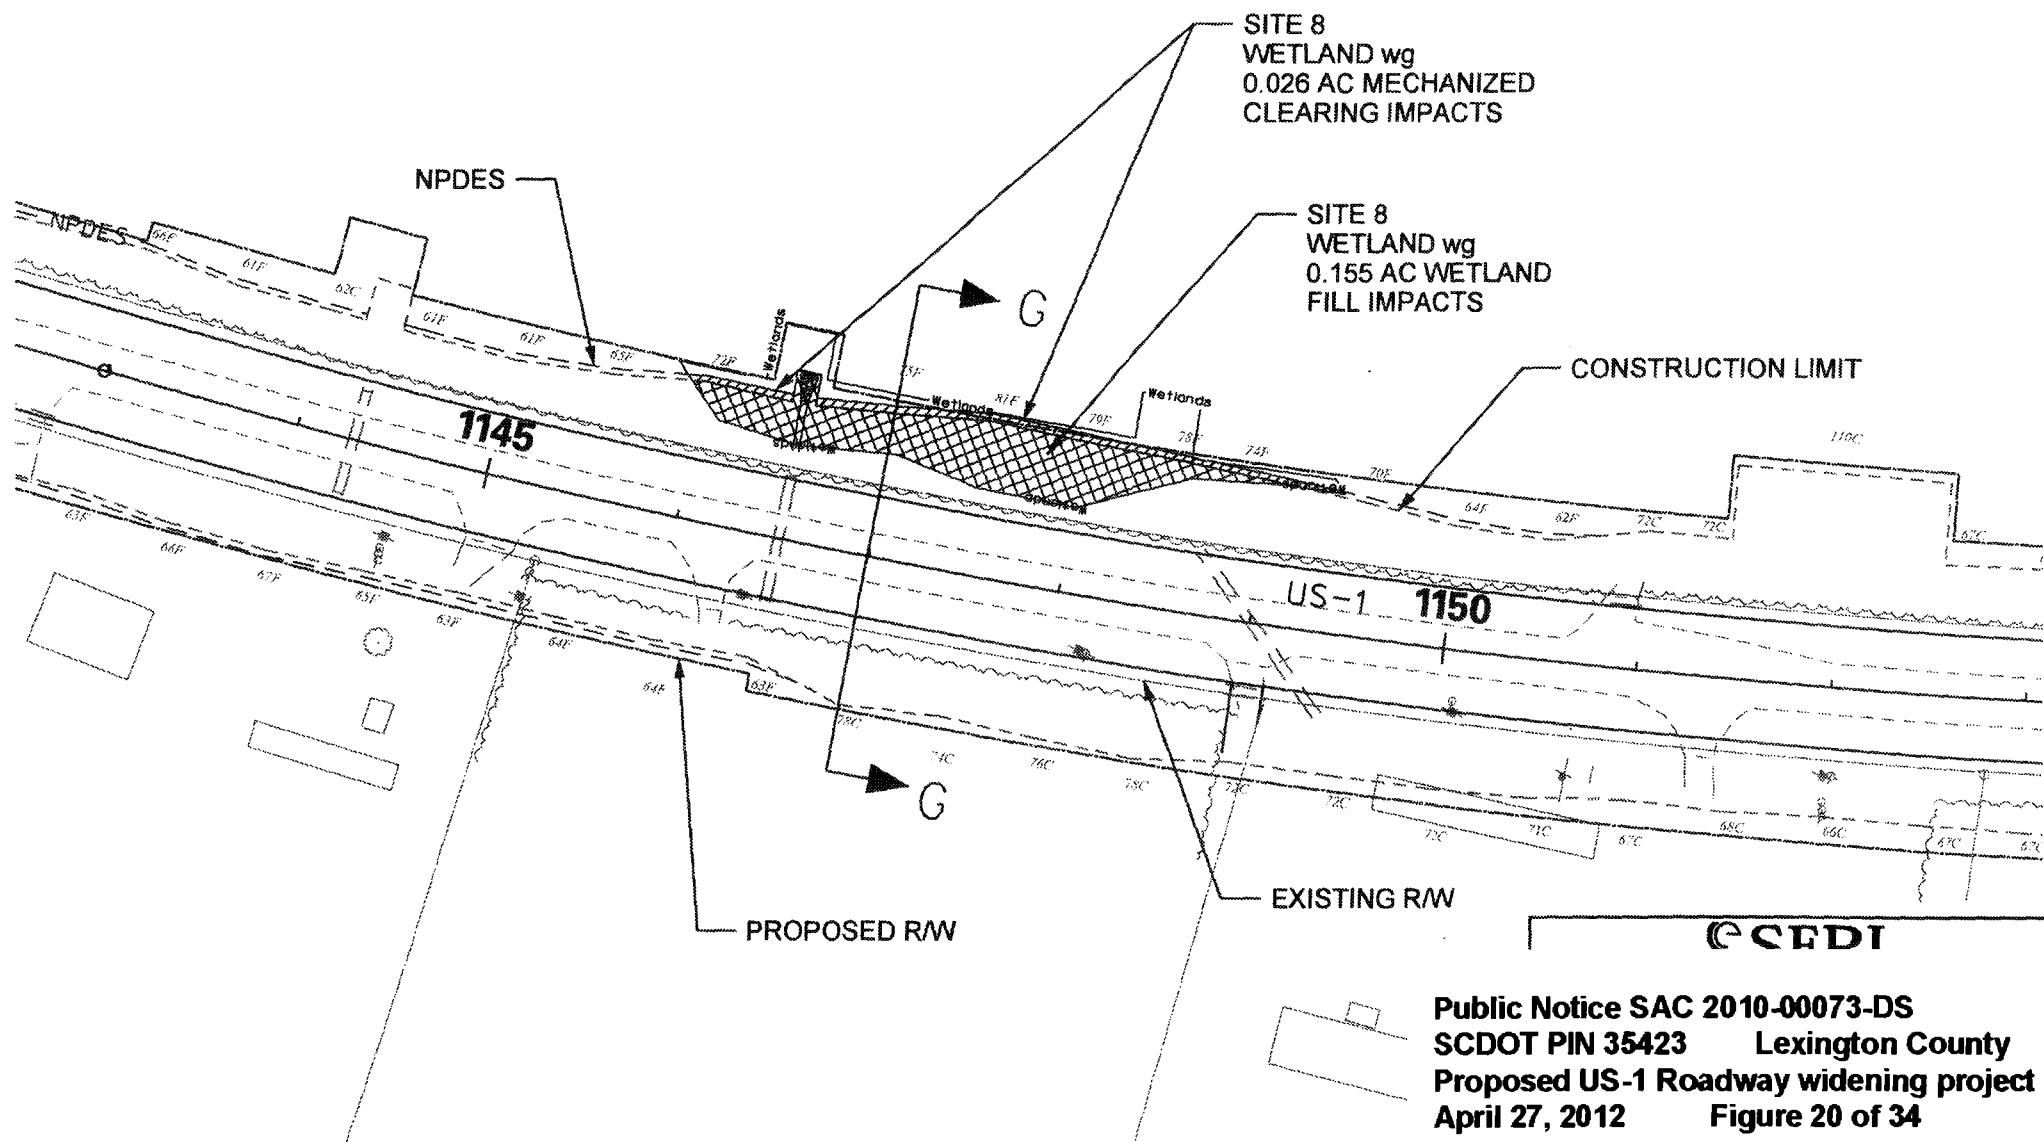


Public Notice SAC 2010-00073-DS
SCDOT PIN 35423 Lexington County
Proposed US-1 Roadway widening project
April 27, 2012 Figure 20 of 34

LEGEND

- WETLAND FILL/EXCAVATION IMPACT
(0.042 AC, SHEET 17 OF 30)
- MECHANIZED CLEARING IMPACT
(0.017 AC, SHEET 17 OF 30)
- TEMPORARY STREAM IMPACTS
- PERMANENT STREAM IMPACT

APPLICANT: SCDOT
ACTIVITY: ROAD WIDENING
ROUTE: US-1
SCDOT PIN: 35423
PCN: 35424

COUNTY: LEXINGTON
STATE: SOUTH CAROLINA

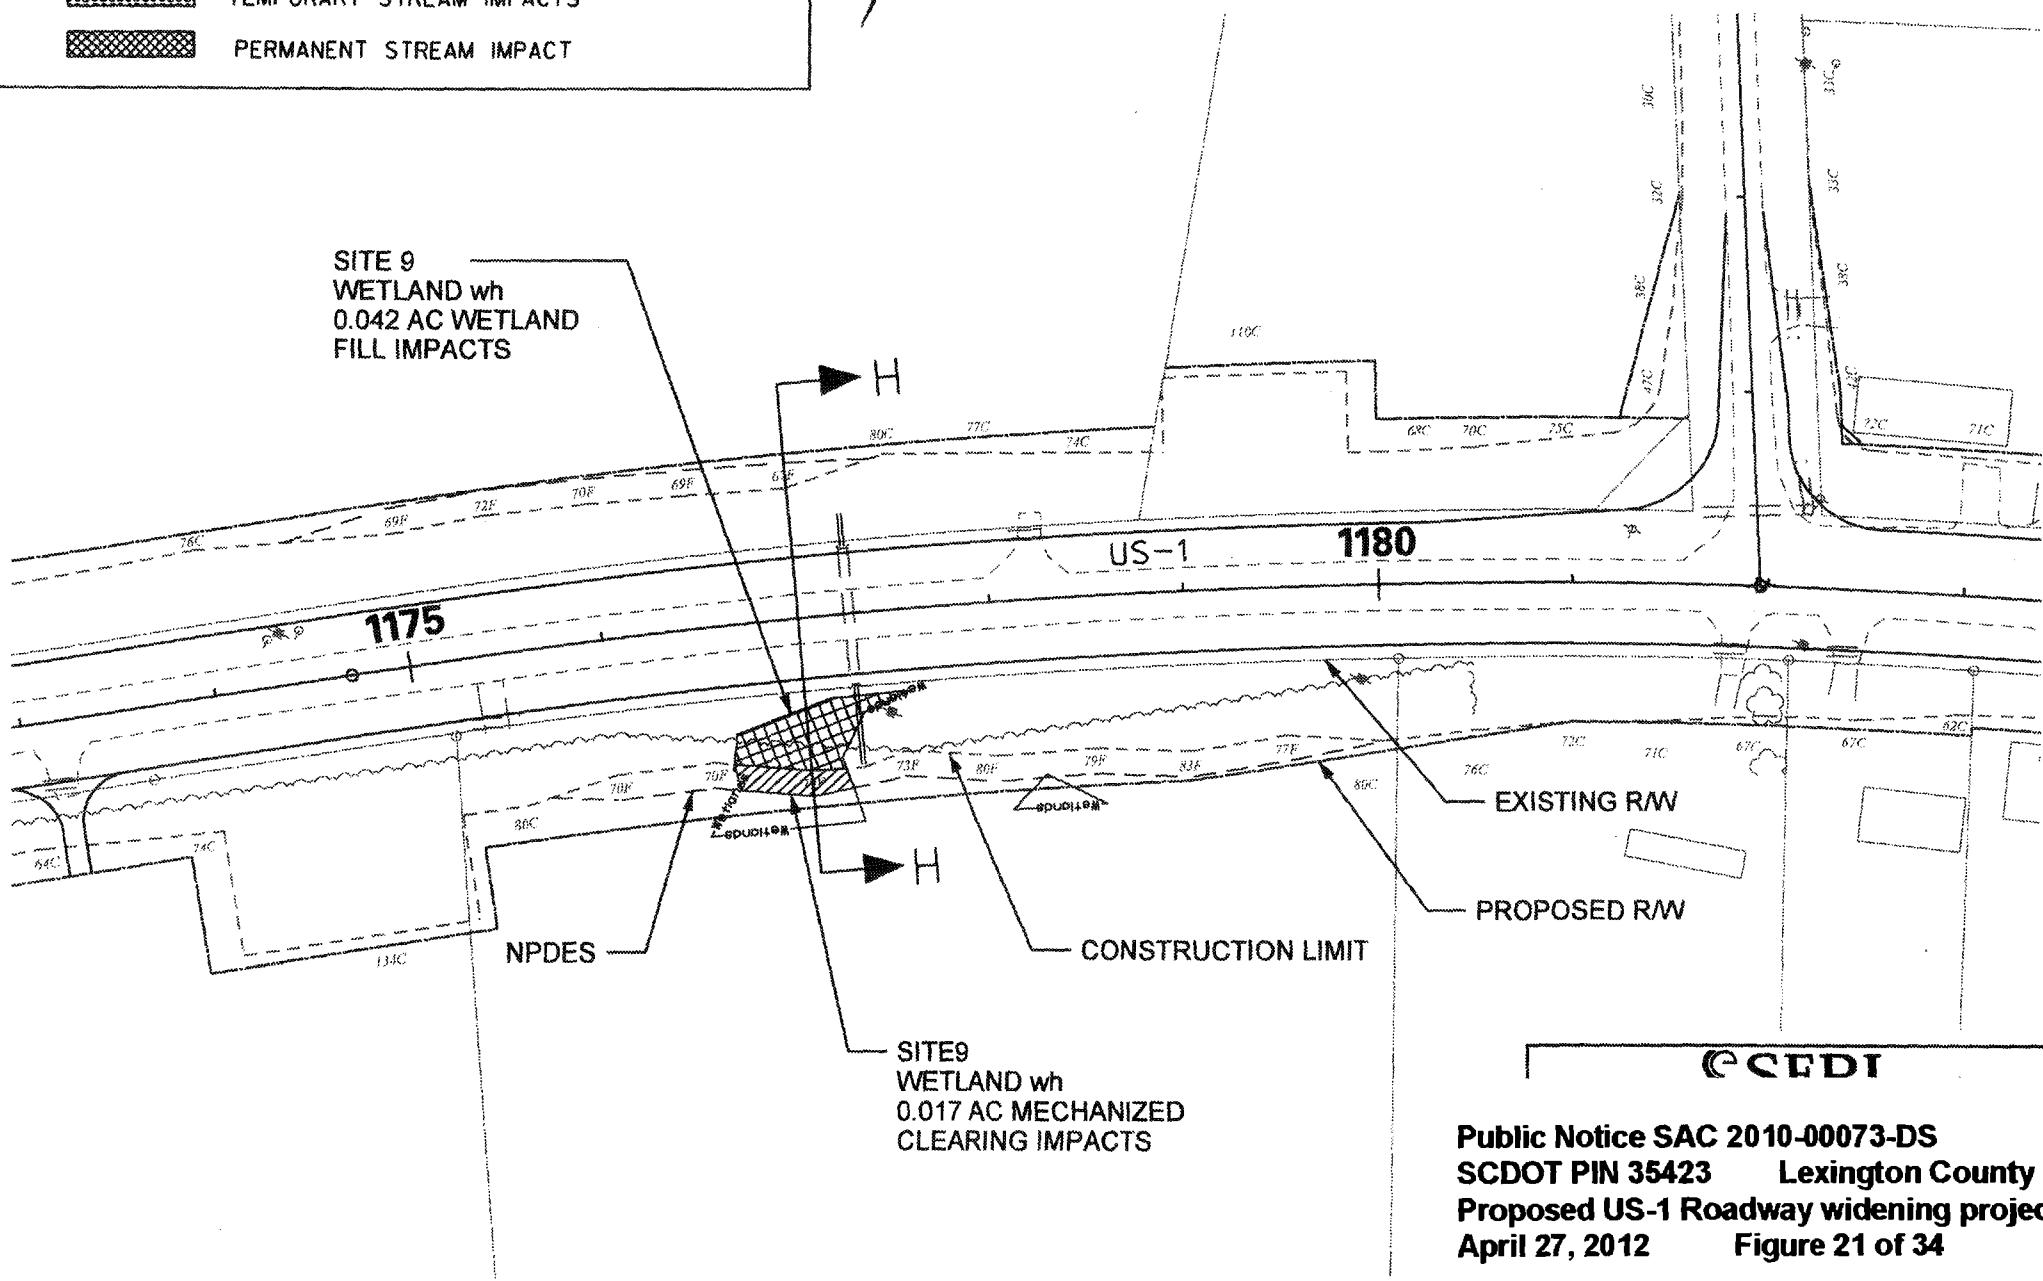

APPLICANT: SCDOT
ACTIVITY: ROAD WIDENING
ROUTE: US-1
SCDOT PIN: 35423
PCN: 35424

LEGEND

- [Hatched Box] WETLAND FILL/EXCAVATION IMPACT
(0.051 AC, SHEET 1B OF 30)
- [Hatched Box] MECHANIZED CLEARING IMPACT
(0.023 AC, SHEET 1B OF 30)
- [Hatched Box] TEMPORARY STREAM IMPACTS
- [Hatched Box] PERMANENT STREAM IMPACT
(0.036 AC, 170 LINEAR FT)

SITE 10
WETLAND wi
0.023 AC MECHANIZED
CLEARING IMPACTS

DRAINAGE E
0.005 AC PERMANENT
STREAM IMPACTS (19 FEET)
(PIPE EXTENSION)

SITE 10
WETLAND wi
0.003 AC WETLAND
FILL IMPACTS
CONSTRUCTION LIMIT

US-1

1200

1205

EXISTING RW

PROPOSED RW

SITE 10
WETLAND wi
0.048 AC WETLAND
FILL IMPACTS

DRAINAGE E
0.015 AC PERMANENT
STREAM IMPACTS (29 FEET)
(PIPE EXTENSION)

DRAINAGE S1
0.016 AC PERMANENT
STREAM FILL IMPACTS
(122 FEET)

CDT

Public Notice SAC 2010-00073-DS
SCDOT PIN 35423 Lexington County
Proposed US-1 Roadway widening project
April 27, 2012 Figure 22 of 34

LEXINGTON COUNTY


SCALE: 1" = 100'

LEGEND

- WETLAND FILL/EXCAVATION IMPACT
(0.125 Ac, SHEET 19 OF 30)
- MECHANIZED CLEARING IMPACT
(0.014 Ac, SHEET 19 OF 30)
- TEMPORARY STREAM IMPACTS
- PERMANENT STREAM IMPACT
- IMPOUNDMENT IMPACT
(0.013 Ac, SHEET 19 OF 30)

APPLICANT: SCDOT
ACTIVITY: ROAD WIDENING
ROUTE: US-1
SCDOT PIN: 35423
PCN: 35424

COUNTY: LEXINGTON
STATE: SOUTH CAROLINA

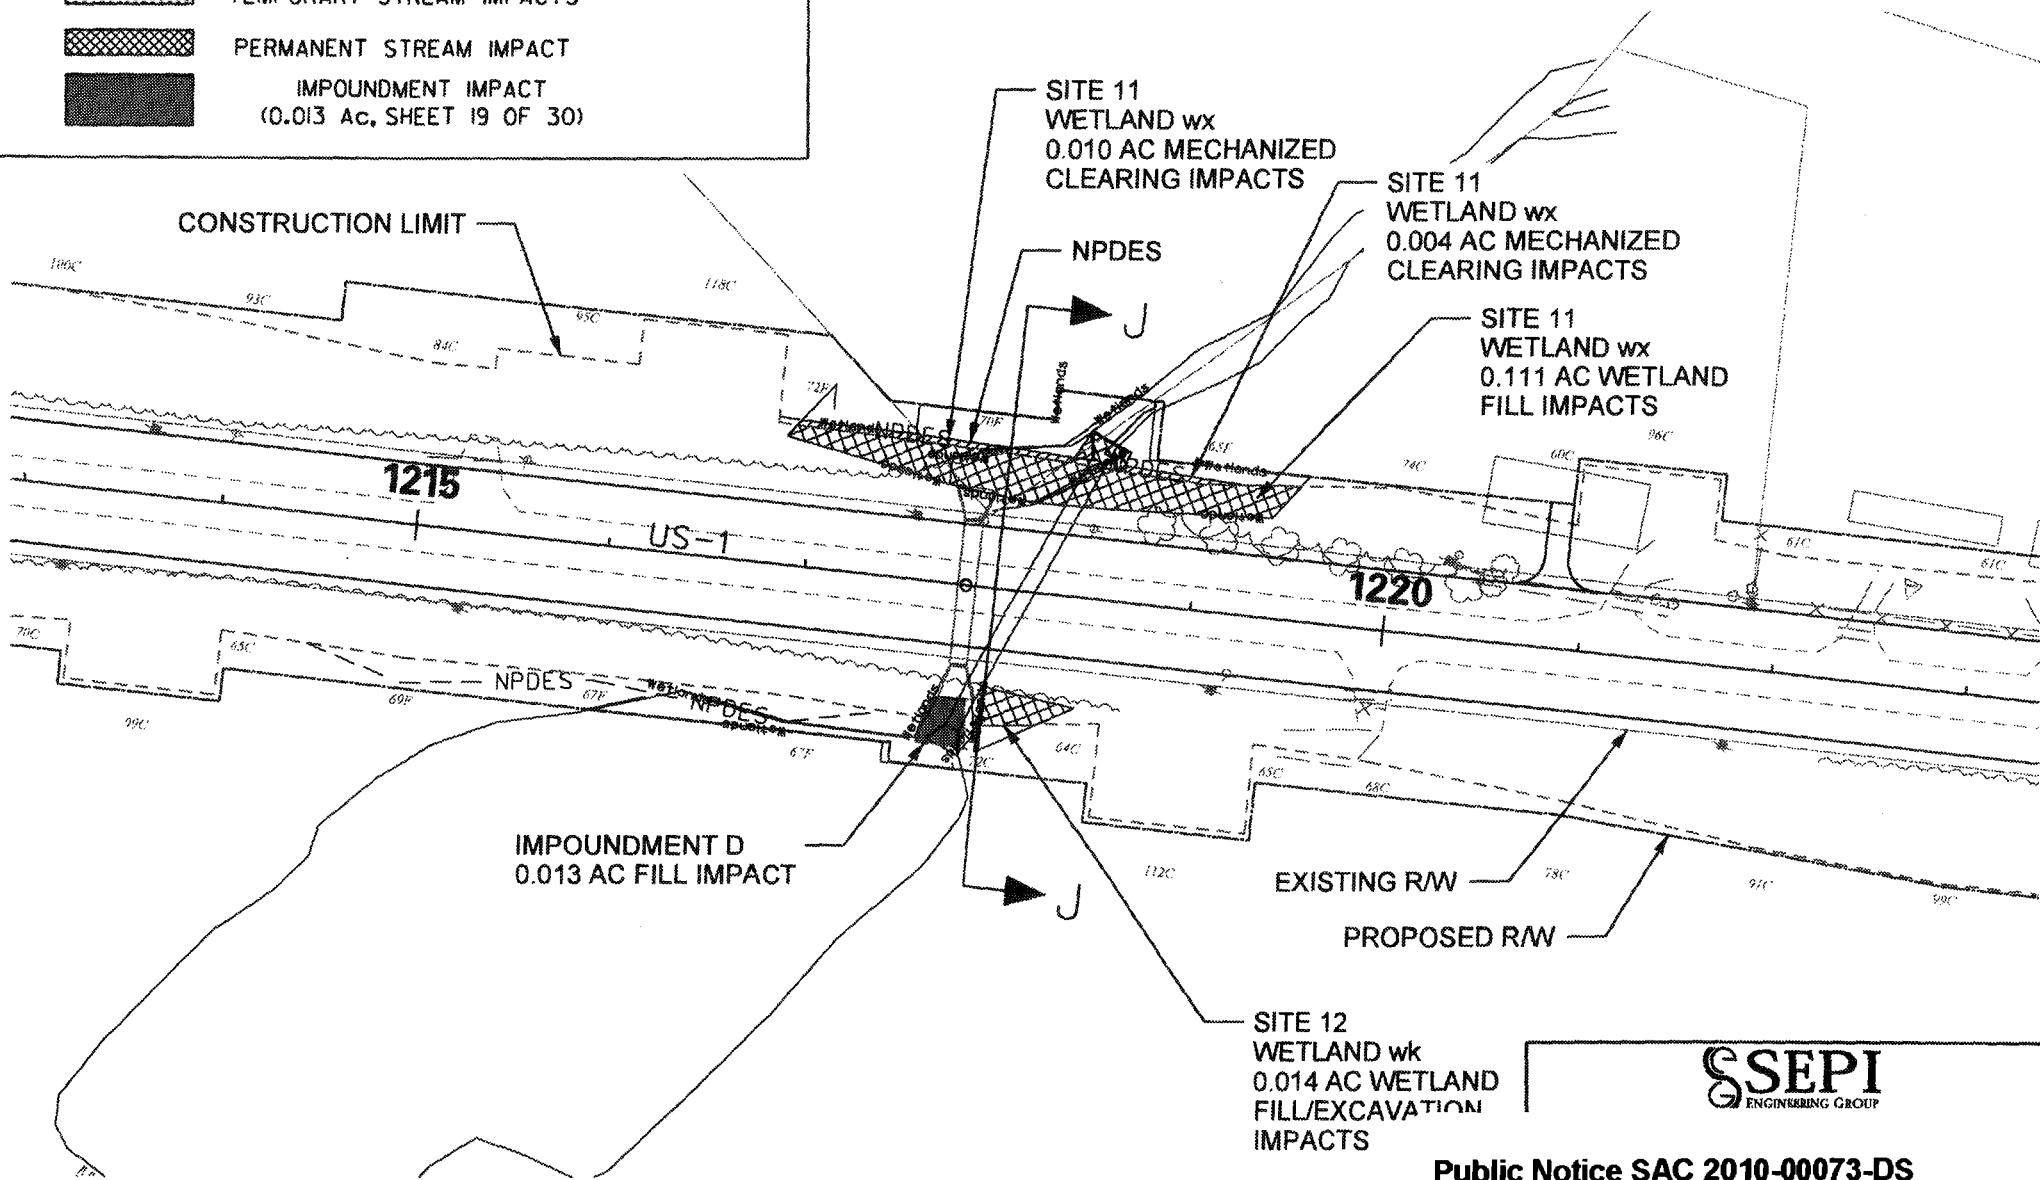

SSEPI
ENGINEERING GROUP

Public Notice SAC 2010-00073-DS
SCDOT PIN 35423 Lexington County
Proposed US-1 Roadway widening project
April 27, 2012 Figure 23 of 34

SCALE: 1" = .000


02/15/12

STATE: SOUTH

APPLICANT: SCDOT
ACTIVITY: ROAD WIDENING
ROUTE: US-1
SCDOT PIN: 35423
PCN: 35424

LEGEND

WETLAND FILL/EXCAVATION IMPACT
(0.061 AC, SHEET 20 OF 30)
MECHANIZED CLEARING IMPACT
(0.006 AC, SHEET 20 OF 30)
TEMPORARY STREAM IMPACTS
PERMANENT STREAM IMPACT

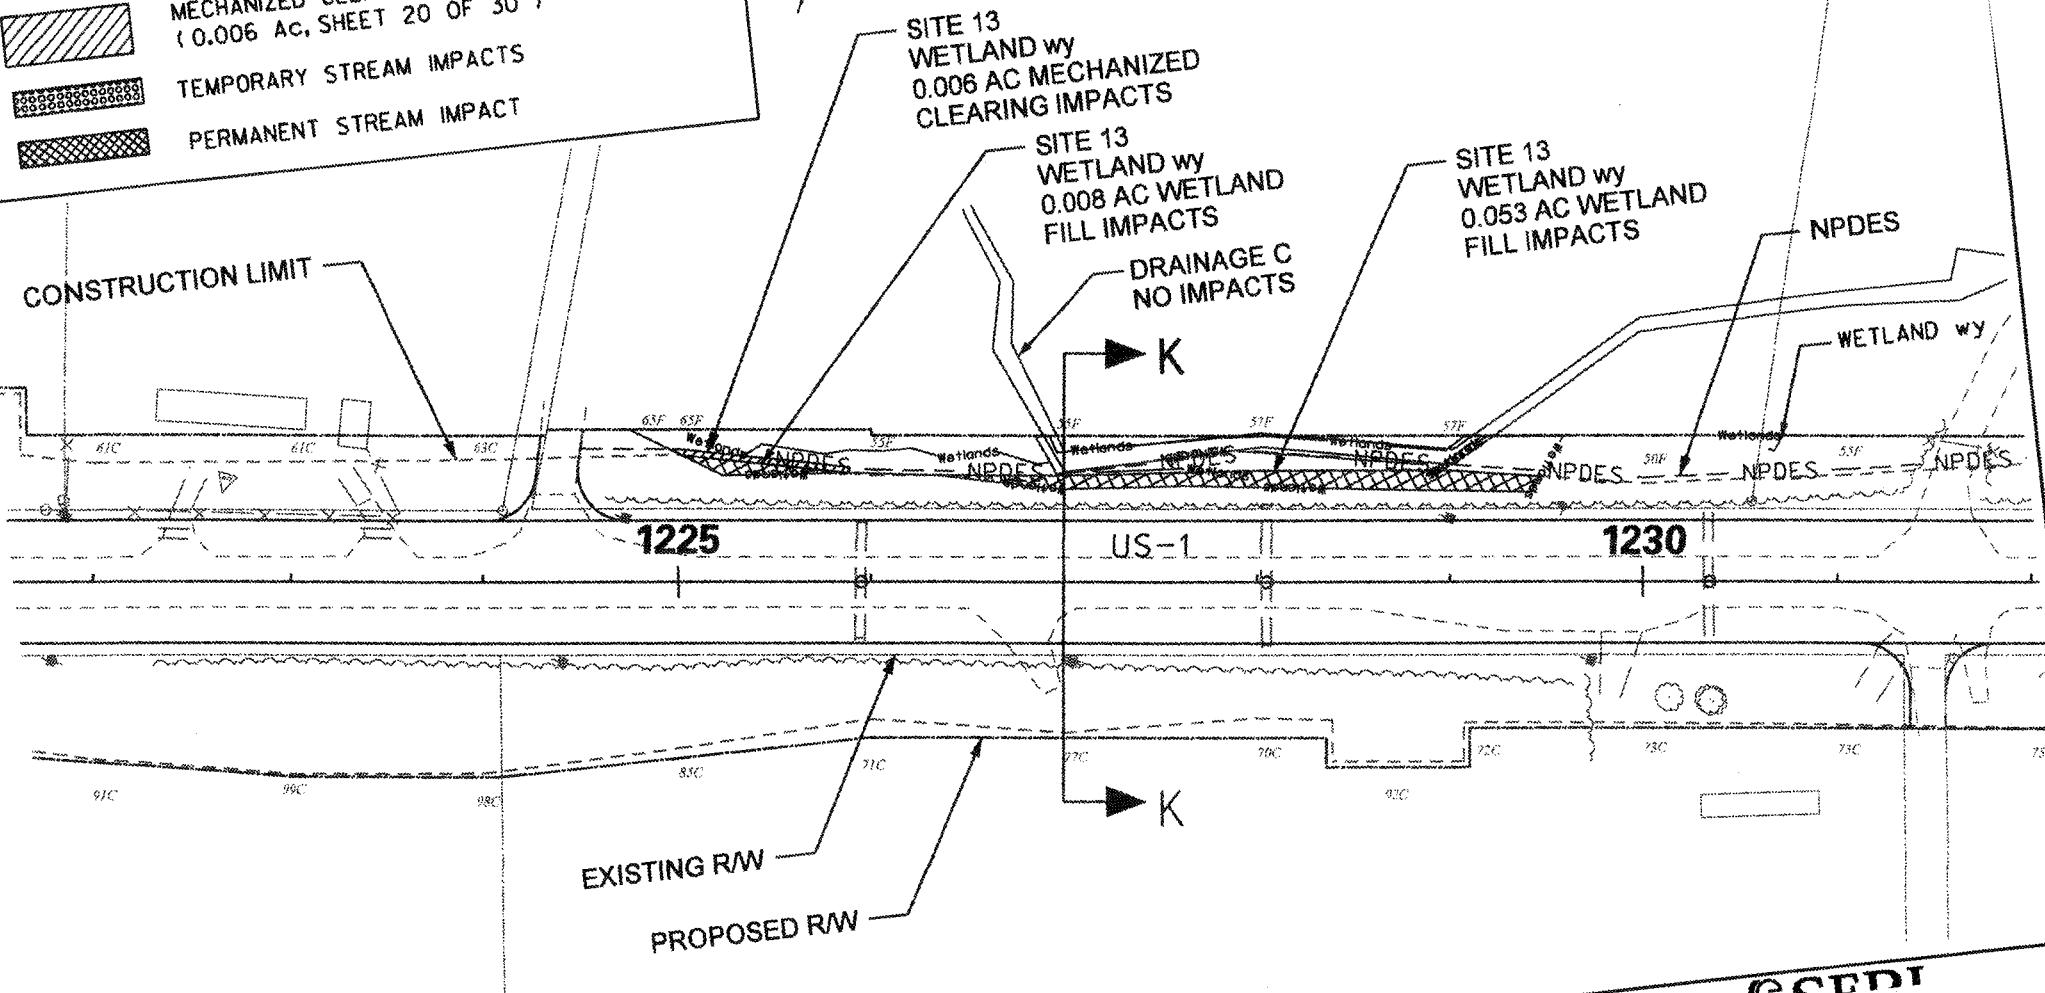

CEDT

Public Notice SAC 2010-00073-DS
SCDOT PIN 35423 Lexington County
Proposed US-1 Roadway widening project
April 27, 2012 Figure 24 of 34

LEXINGTON COUNTY

SCALE: 1" = 100'

02/15

LEGEND

WETLAND FILL/EXCAVATION IMPACT
(0.214 Ac, SHEET 21 OF 30)

MECHANIZED CLEARING IMPACT
(0.022 Ac, SHEET 21 OF 30)

APPLICANT: SCDOT
ACTIVITY: ROAD WIDENING
ROUTE: US-1
SCDOT PIN: 35423
PCN: 35424


COUNTY: LEXINGTON
STATE: SOUTH CAROLINA

SITE 14
WETLAND wy
0.022 AC MECHANIZED
CLEARING IMPACTS

SITE 14
WETLAND wy
0.201 AC WETLAND
FILL IMPACTS

DRAINAGE B
0.009 AC PERMANENT
STREAM IMPACTS (22 FEET)
(PIPE EXTENSION)

CONSTRUCTION LIMIT

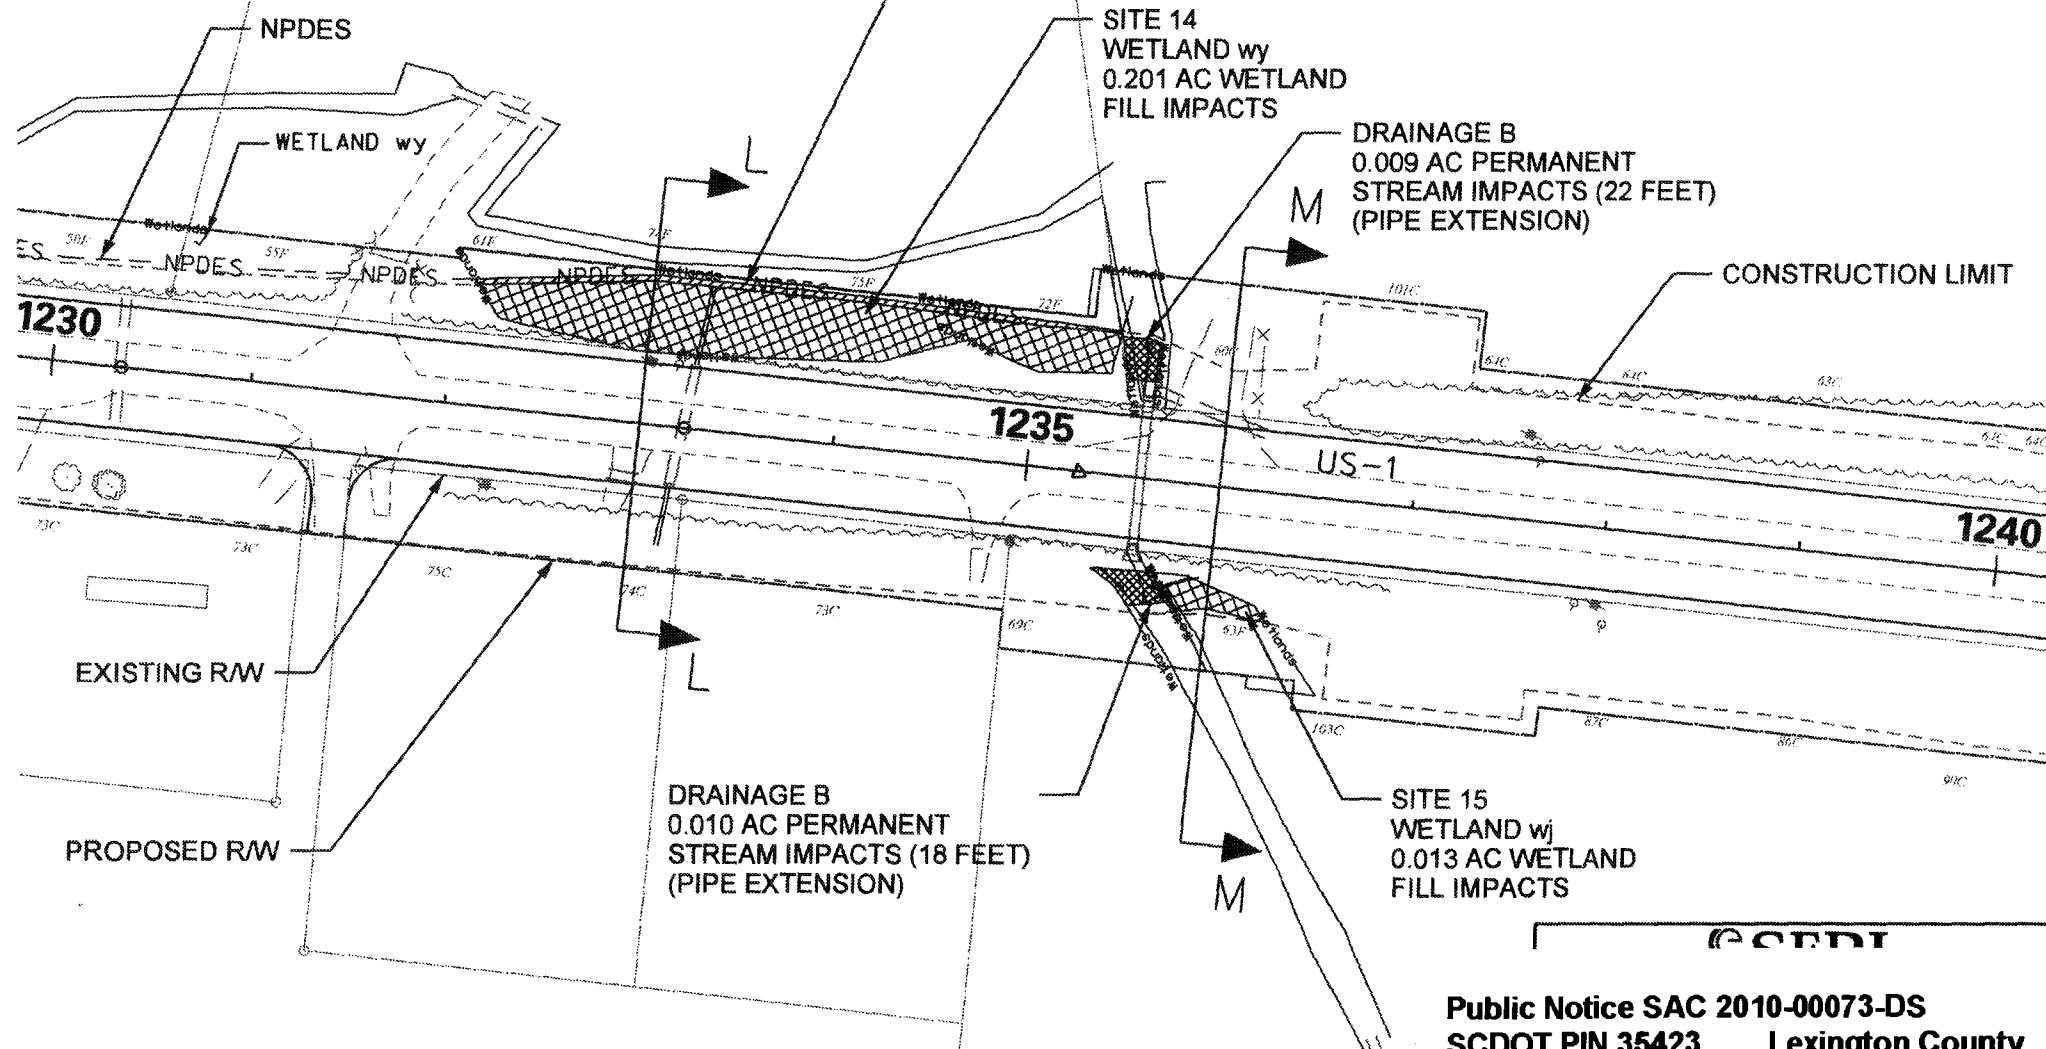

Public Notice SAC 2010-00073-DS
SCDOT PIN 35423 Lexington County
Proposed US-1 Roadway widening project
April 27, 2012 Figure 25 of 34

LEGEND

WETLAND FILL/EXCAVATION IMPACT
(0.018 Ac, SHEET 22 OF 30)


**MECHANIZED CLEARING IMPACT
(0.002 Ac, SHEET 22 OF 30)**

TEMPORARY STREAM IMPACTS

**PERMANENT STREAM IMPACT
(0.0034 Ac, 126 LINEAR FEET)**

APPLICANT: SC DOT
ACTIVITY: ROAD WIDENING
ROUTE: US-1
SC DOT PIN: 35423
PCN: 35424

COUNTY: LEXINGTON
STATE: SOUTH CAROLINA

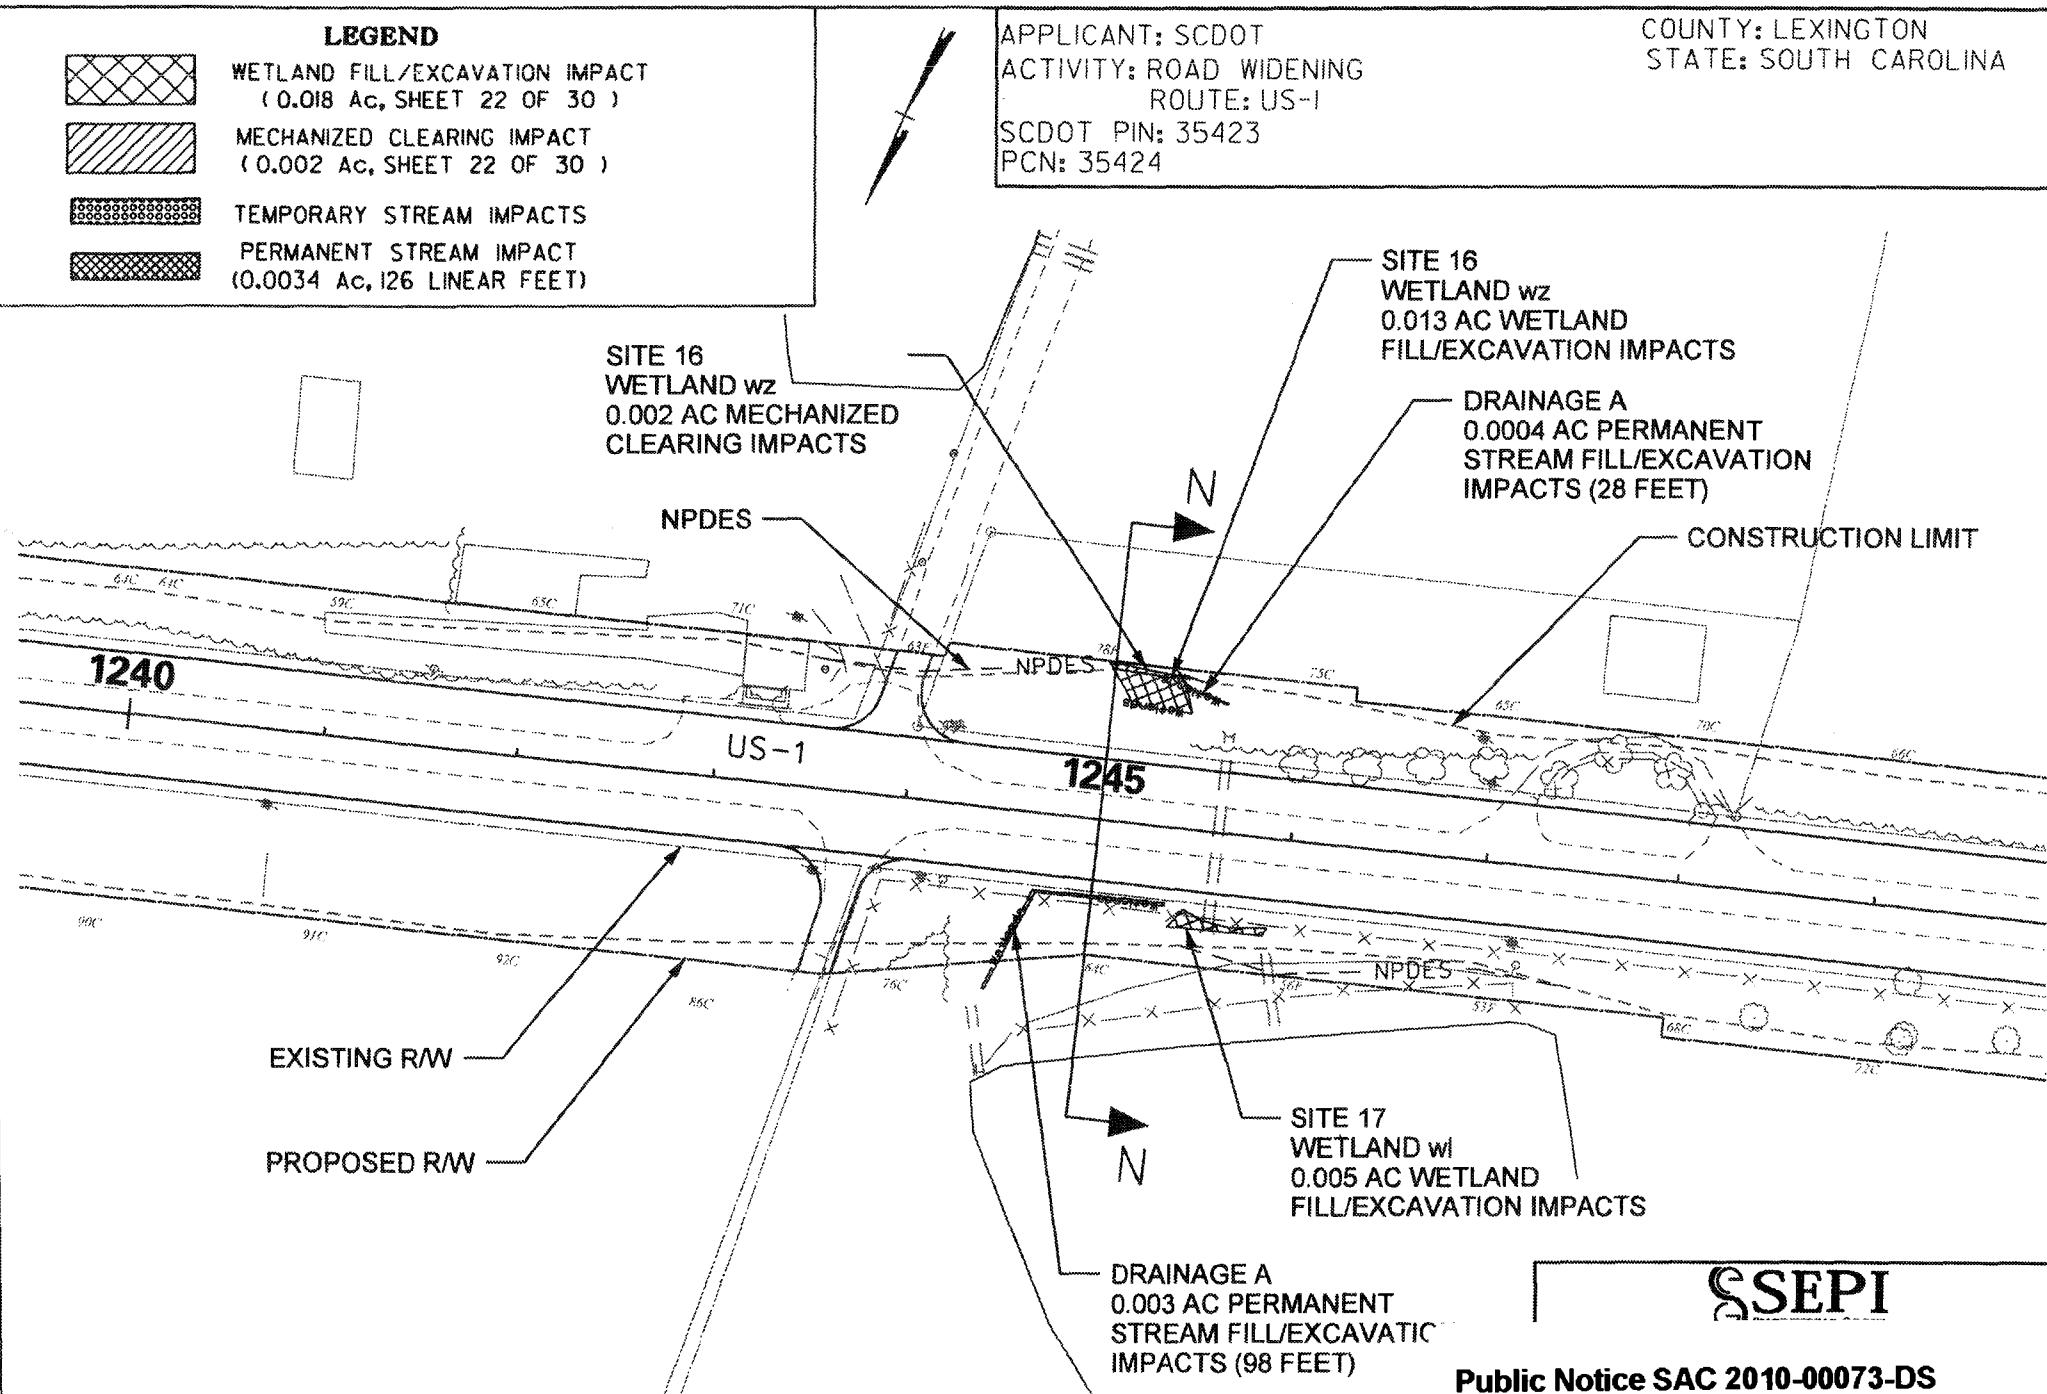



SSEPI

**Public Notice SAC 2010-00073-DS
SCDOT PIN 35423 Lexington County
Proposed US-1 Roadway widening project
April 27, 2012 Figure 26 of 34**

SCALE: 1" = 100'

APPLICANT: SCUDOT
ACTIVITY: ROAD WIDENING
ROUTE: US-1
SCUDOT PIN: 35423
PCN: 35424

COUNTY: LEXINGTON
STATE: SOUTH CAROLINA

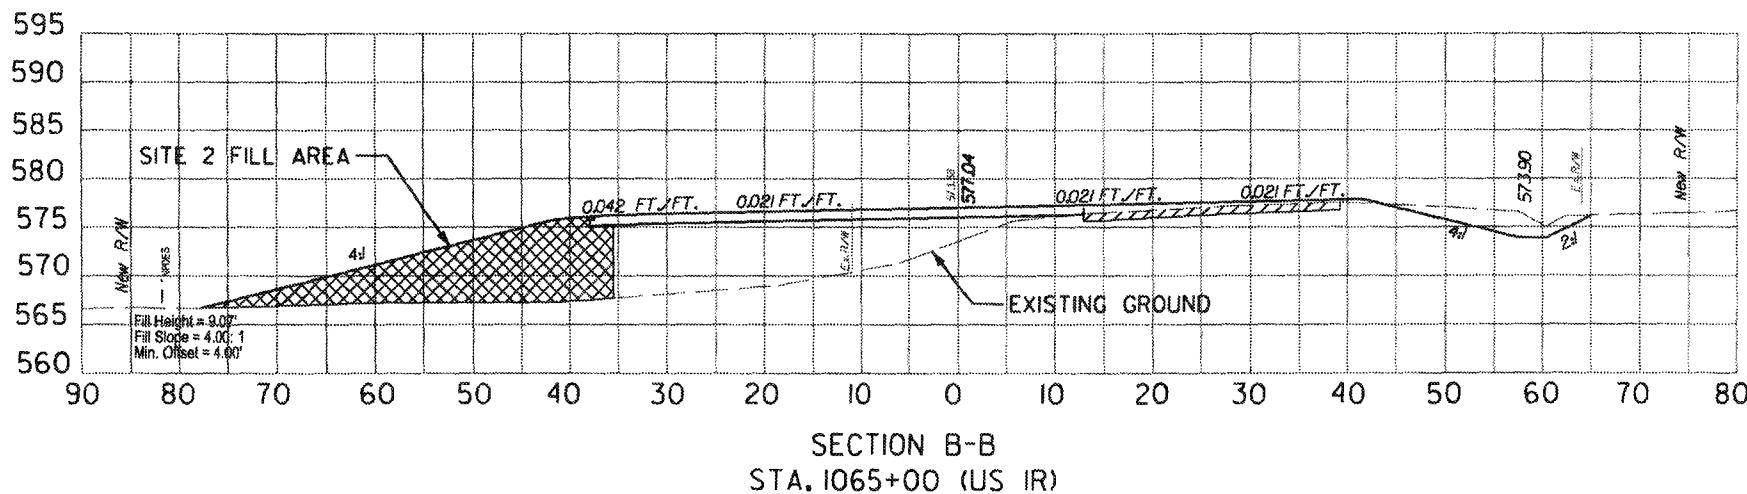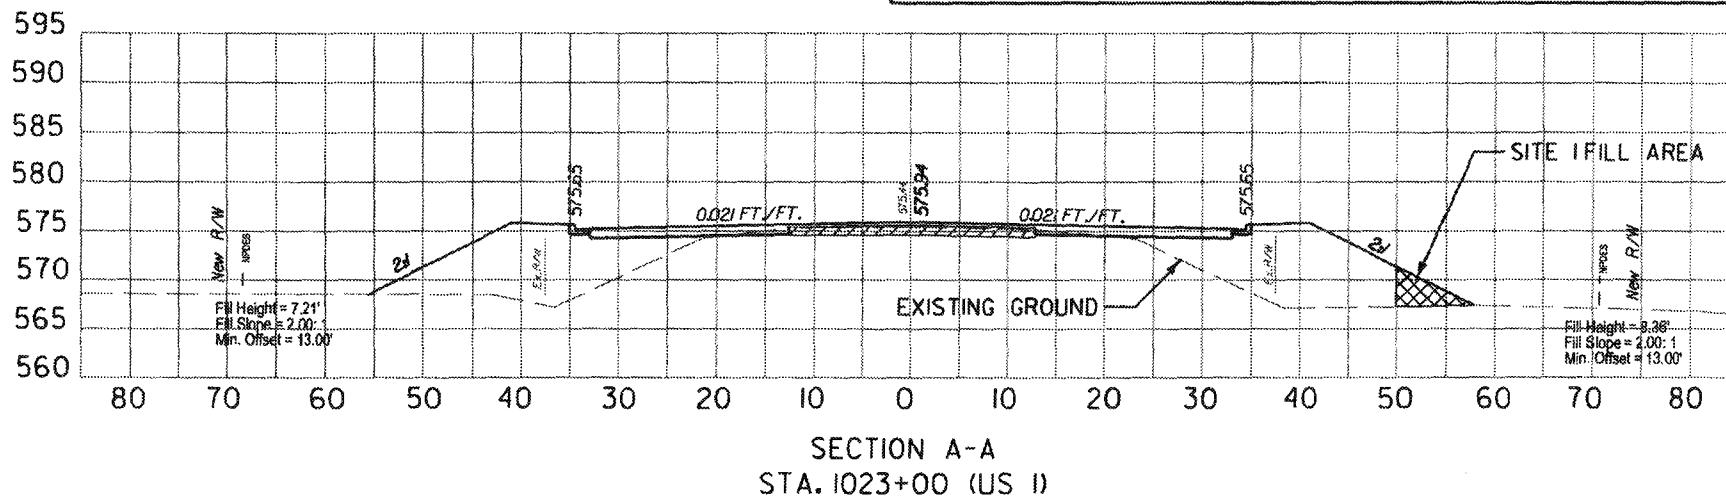

**Public Notice SAC 2010-00073-DS
SCDOT PIN 35423 Lexington County
Proposed US-1 Roadway widening project
April 27, 2012 Figure 27 of 34**



SCALE: 1" = 20'

LEXINGTON COUNTY

02/15/12

APPLICANT: SCDOT
ACTIVITY: ROAD WIDENING
ROUTE: US-1
SCDOT PIN: 35423
PCN: 35424

COUNTY: LEXINGTON
STATE: SOUTH CAROLINA

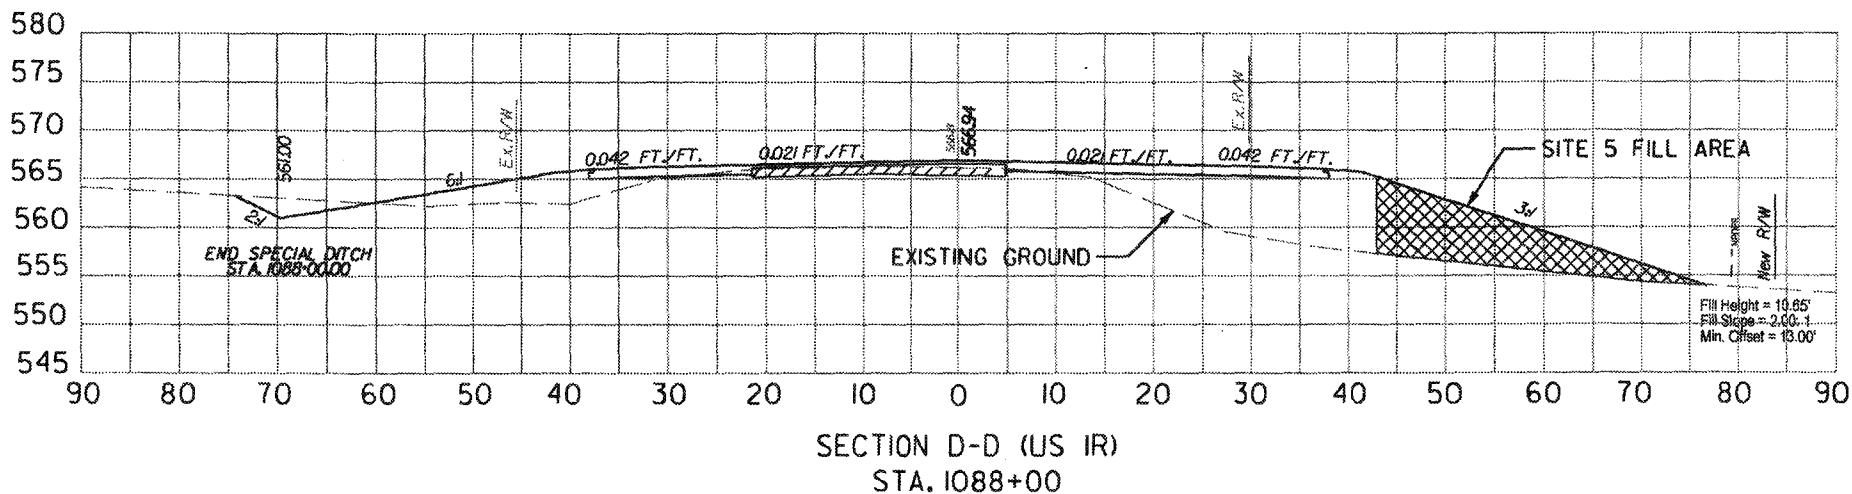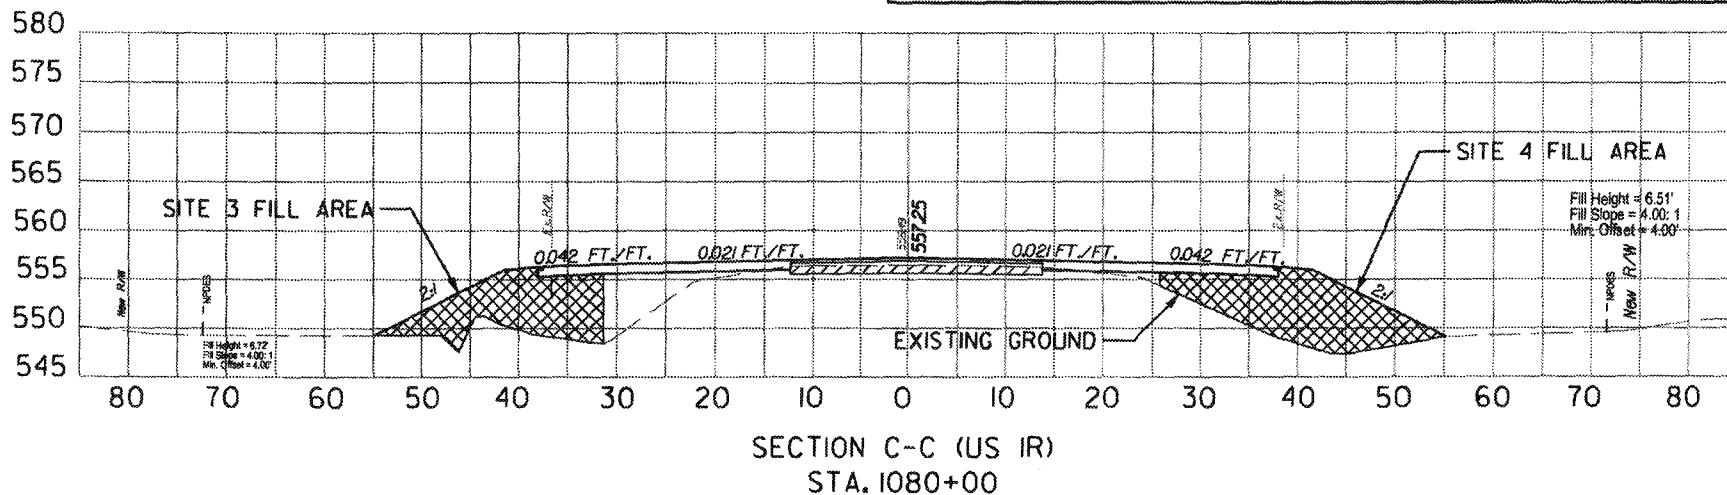

Public Notice SAC 2010-00073-DS
SCDOT PIN 35423 Lexington County
Proposed US-1 Roadway widening project
April 27, 2012 Figure 28 of 34



SCALE: 1" = 20'

LEXINGTON COUNTY

02/16/12

APPLICANT: SCDOT
ACTIVITY: ROAD WIDENING
ROUTE: US-1
SCDOT PIN: 35423
PCN: 35424

COUNTY: LEXINGTON
STATE: SOUTH CAROLINA

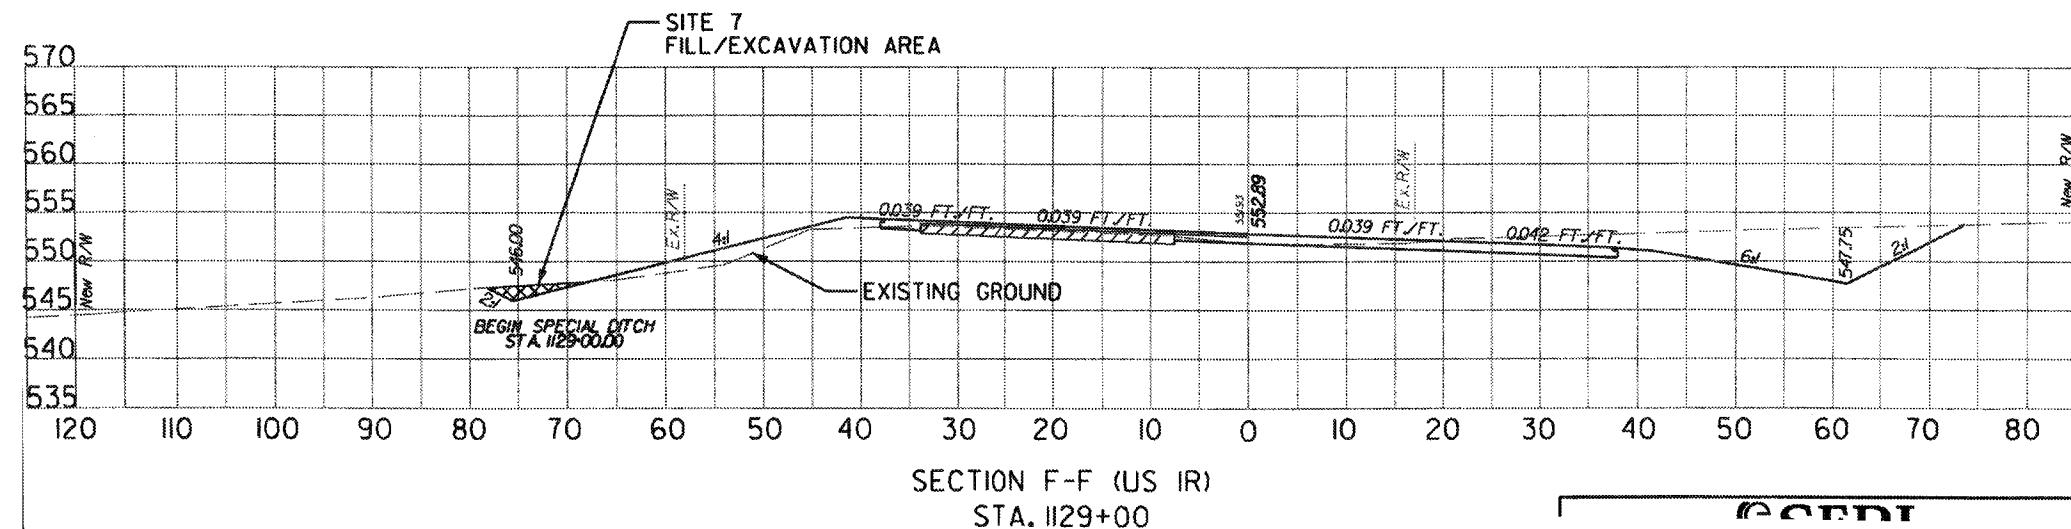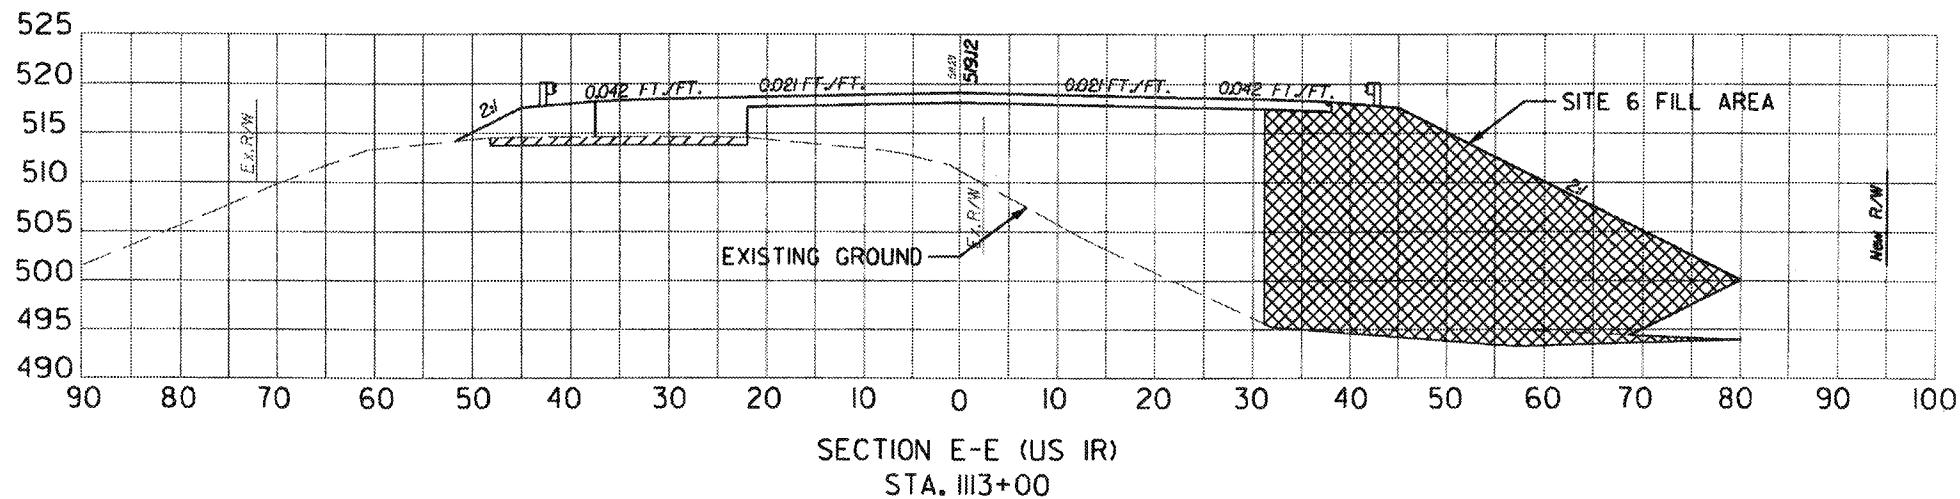

SECRET

Public Notice SAC 2010-00073-DS
SCDOT PIN 35423 Lexington County
Proposed US-1 Roadway widening project
April 27, 2012 Figure 29 of 34



SCALE: 1" = 20'

LEXINGTON COUNTY

02/15/12

APPLICANT: SCDOT
ACTIVITY: ROAD WIDENING
ROUTE: US-1
SCDOT PIN: 35423
PCN: 35424

COUNTY: LEXINGTON
STATE: SOUTH CAROLINA

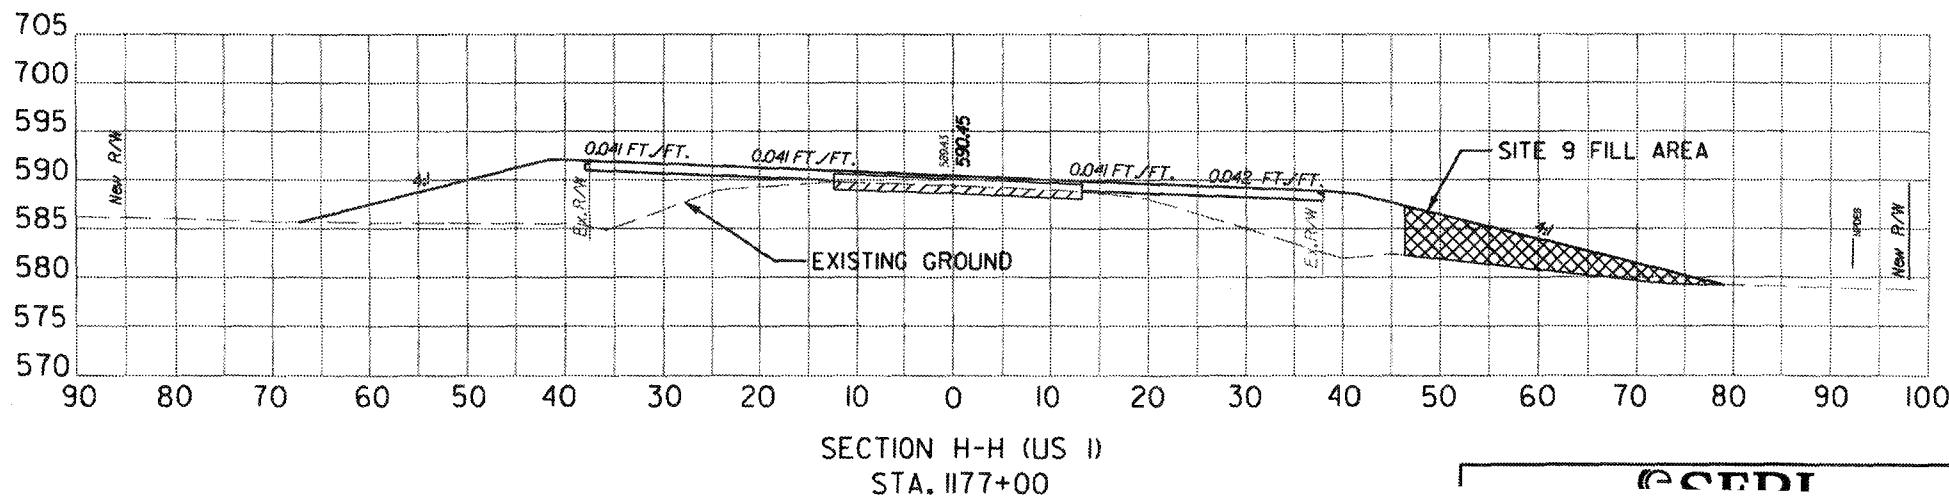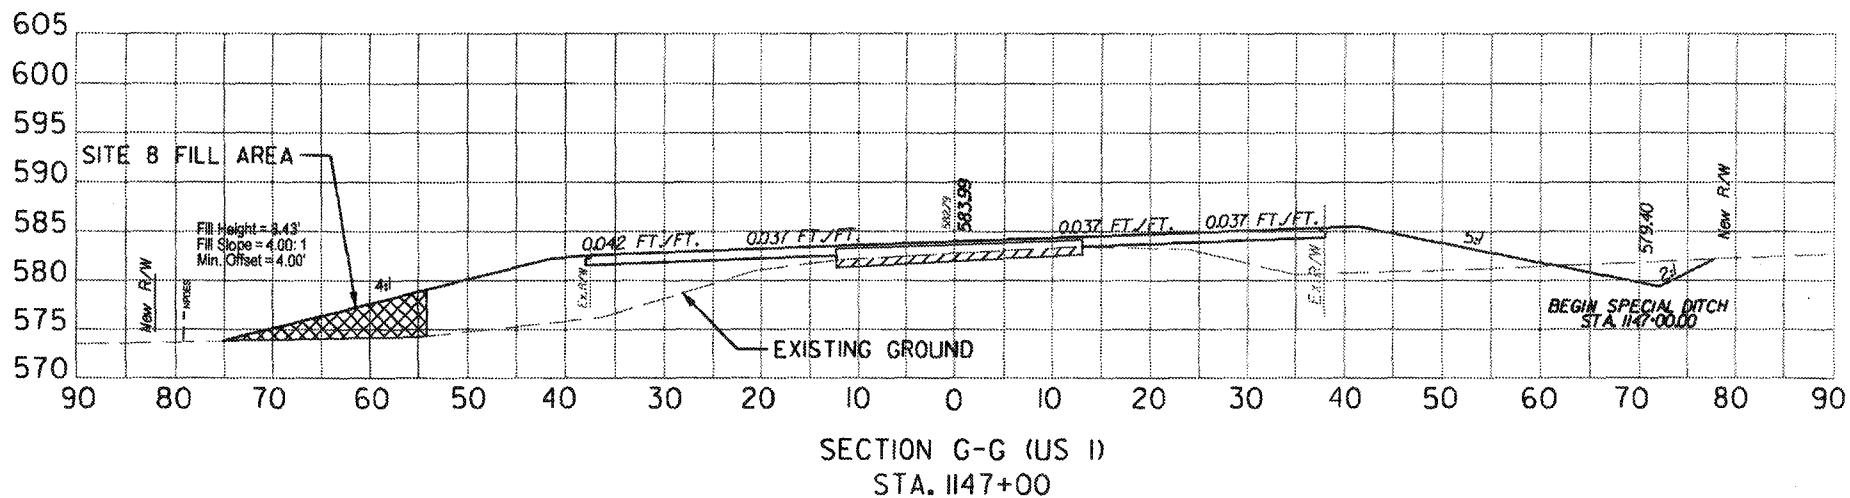

Public Notice SAC 2010-00073-DS
SCDOT PIN 35423 Lexington County
Proposed US-1 Roadway widening project
April 27, 2012 Figure 30 of 34



SCALE: 1" = 20'

LEXINGTON COUNTY

02/15/12

APPLICANT: SCDOT
ACTIVITY: ROAD WIDENING
ROUTE: US-1
SCDOT PIN: 35423
PCN: 35424

COUNTY: LEXINGTON
STATE: SOUTH CAROLINA

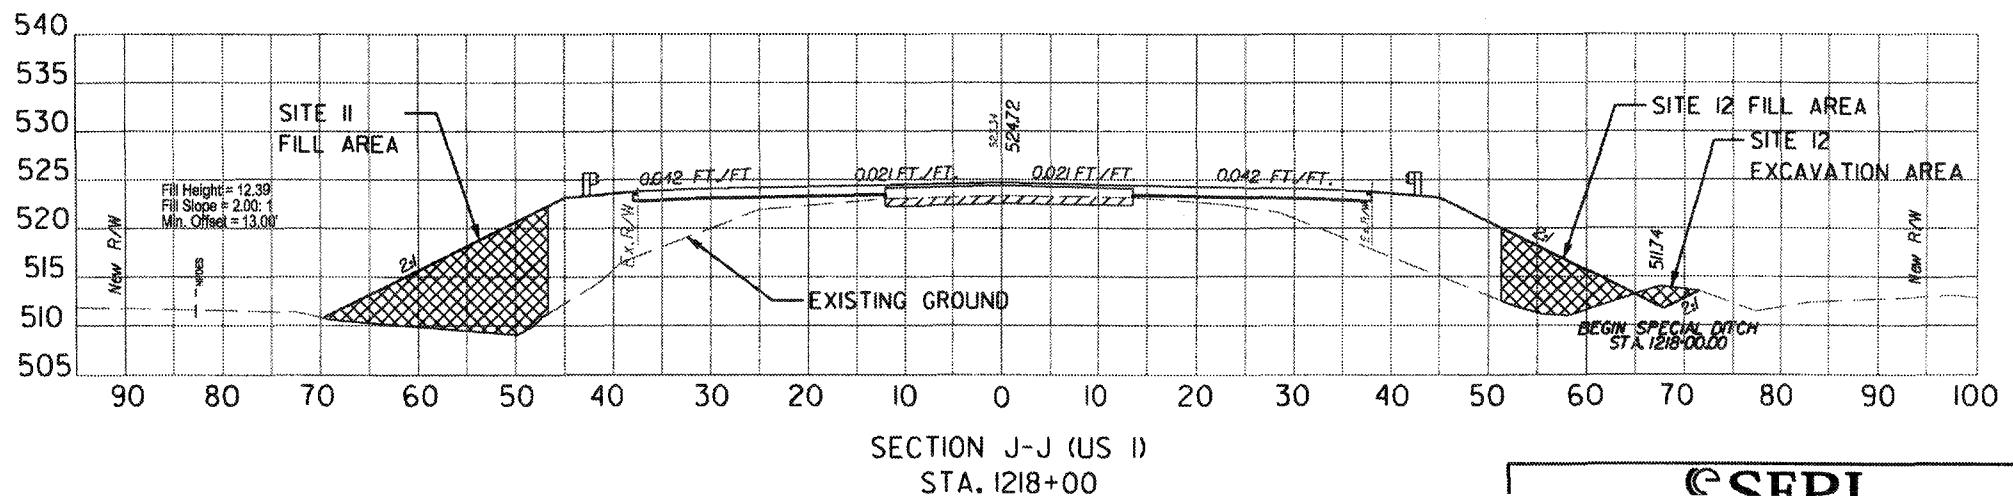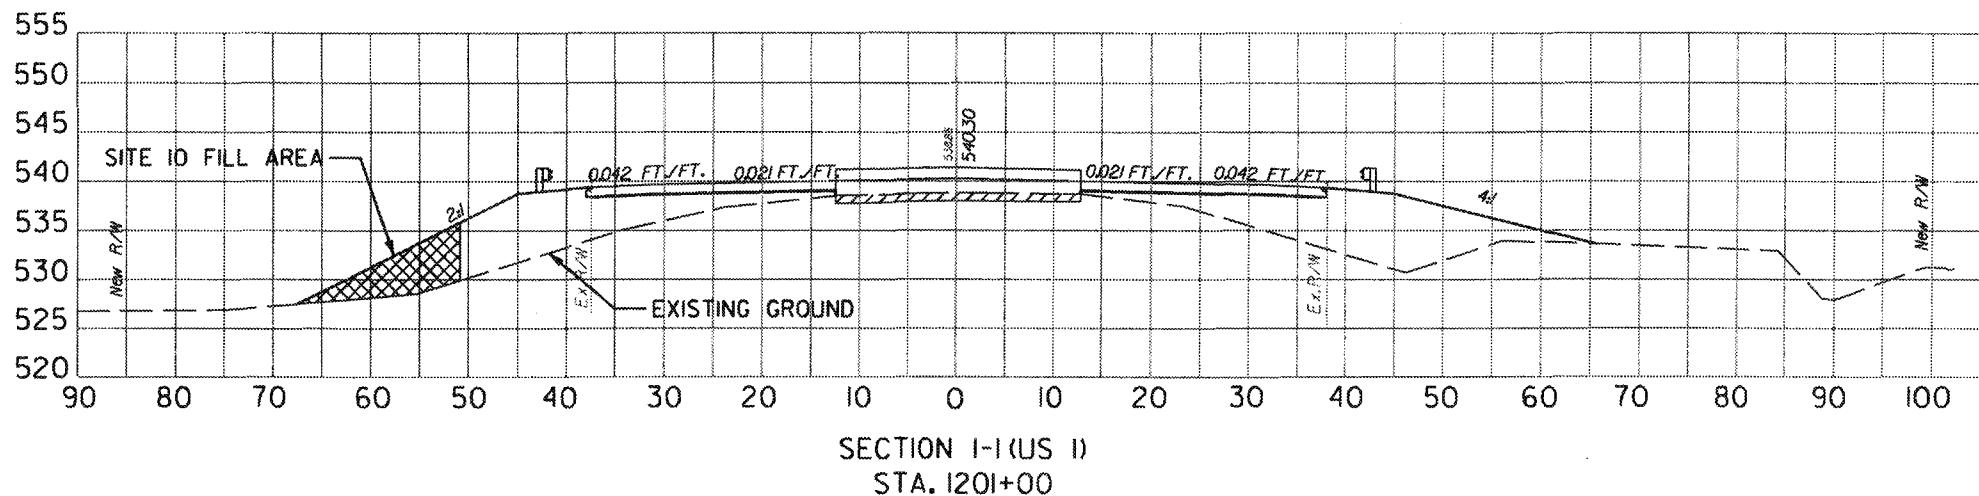

Public Notice SAC 2010-00073-DS
SCDOT PIN 35423 Lexington County
Proposed US-1 Roadway widening project
April 27, 2012 Figure 31 of 34

SCALE: 1" = 20'



LEXINGTON COUNTY

02/15/12

APPLICANT: SCDOT
ACTIVITY: ROAD WIDENING
ROUTE: US-1
SCDOT PIN: 35423
PCN: 35424

COUNTY: LEXINGTON
STATE: SOUTH CAROLINA

SITE 13 FILL AREA

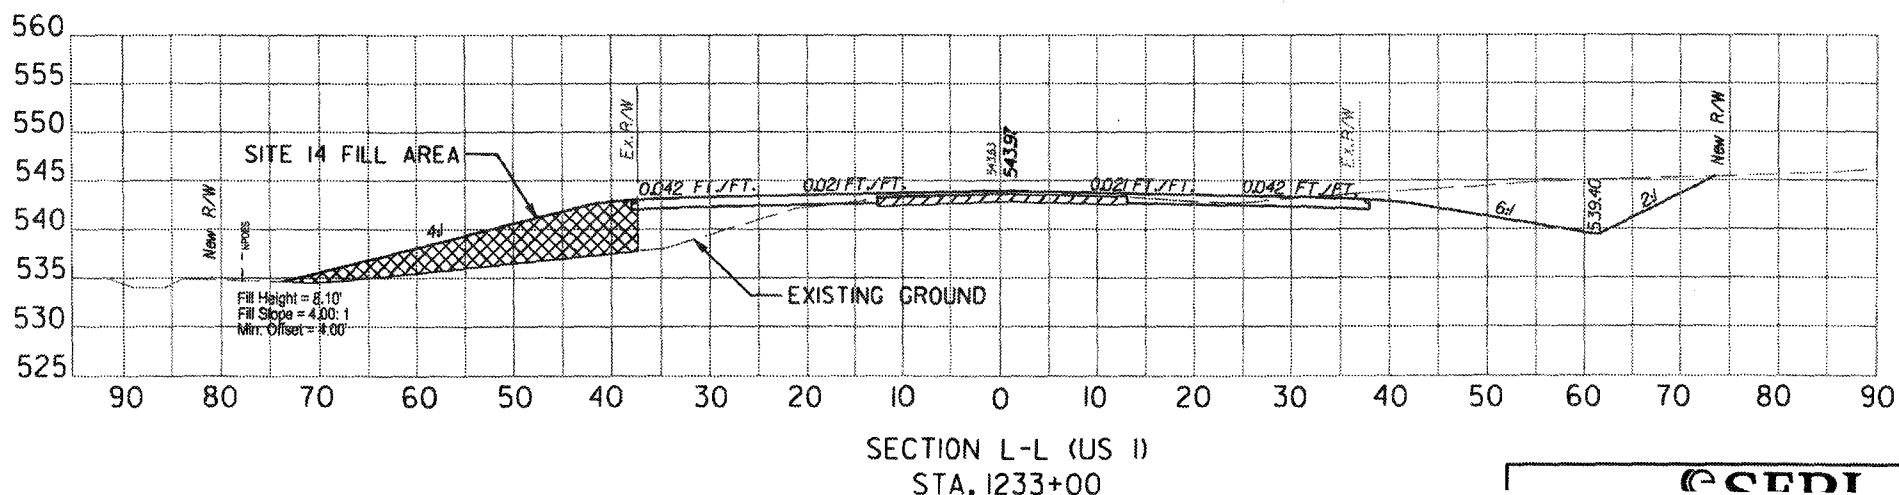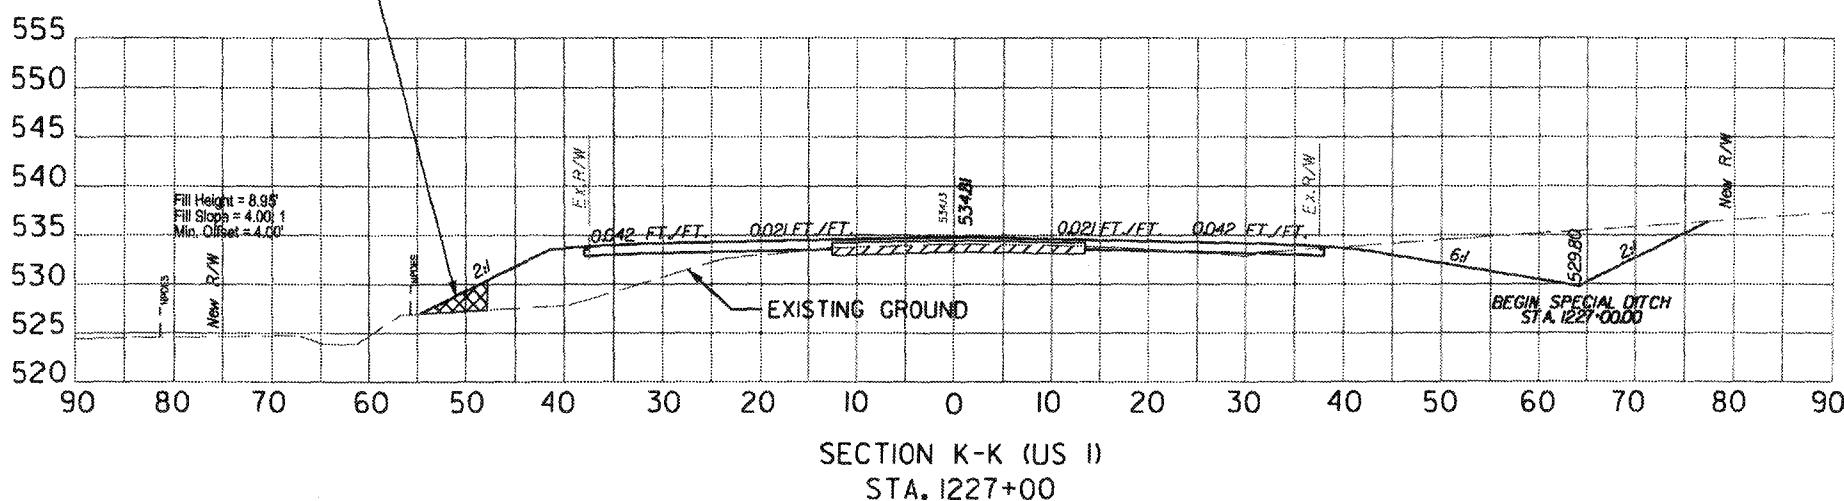

CECIDI

Public Notice SAC 2010-00073-DS
SCDOT PIN 35423 Lexington County
Proposed US-1 Roadway widening project
April 27, 2012 Figure 32 of 34



LEXINGTON COUNTY

SCALE: 1" = 20'

02/15/12

APPLICANT: SCDOT
ACTIVITY: ROAD WIDENING
ROUTE: US-1
SCDOT PIN: 35423
PCN: 35424

COUNTY: LEXINGTON
STATE: SOUTH CAROLINA

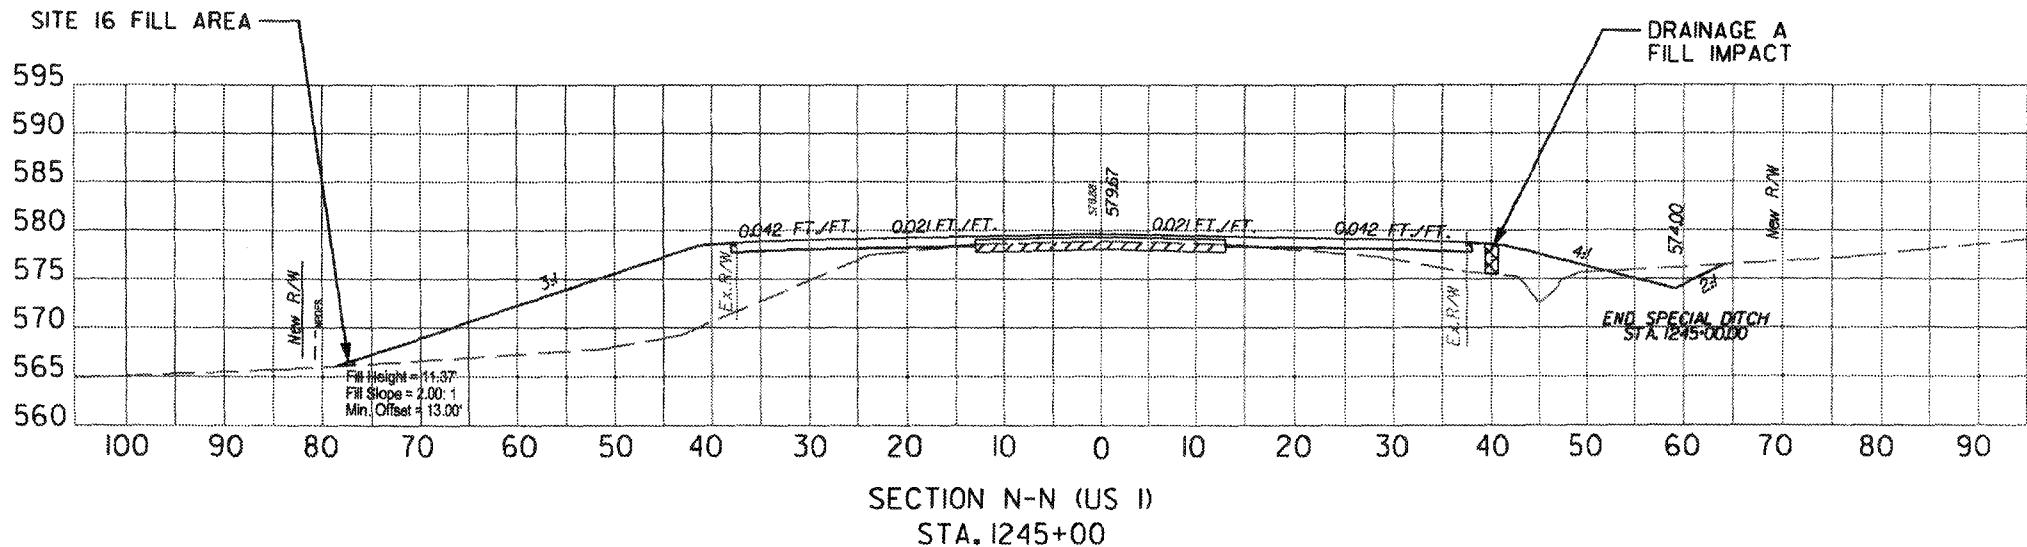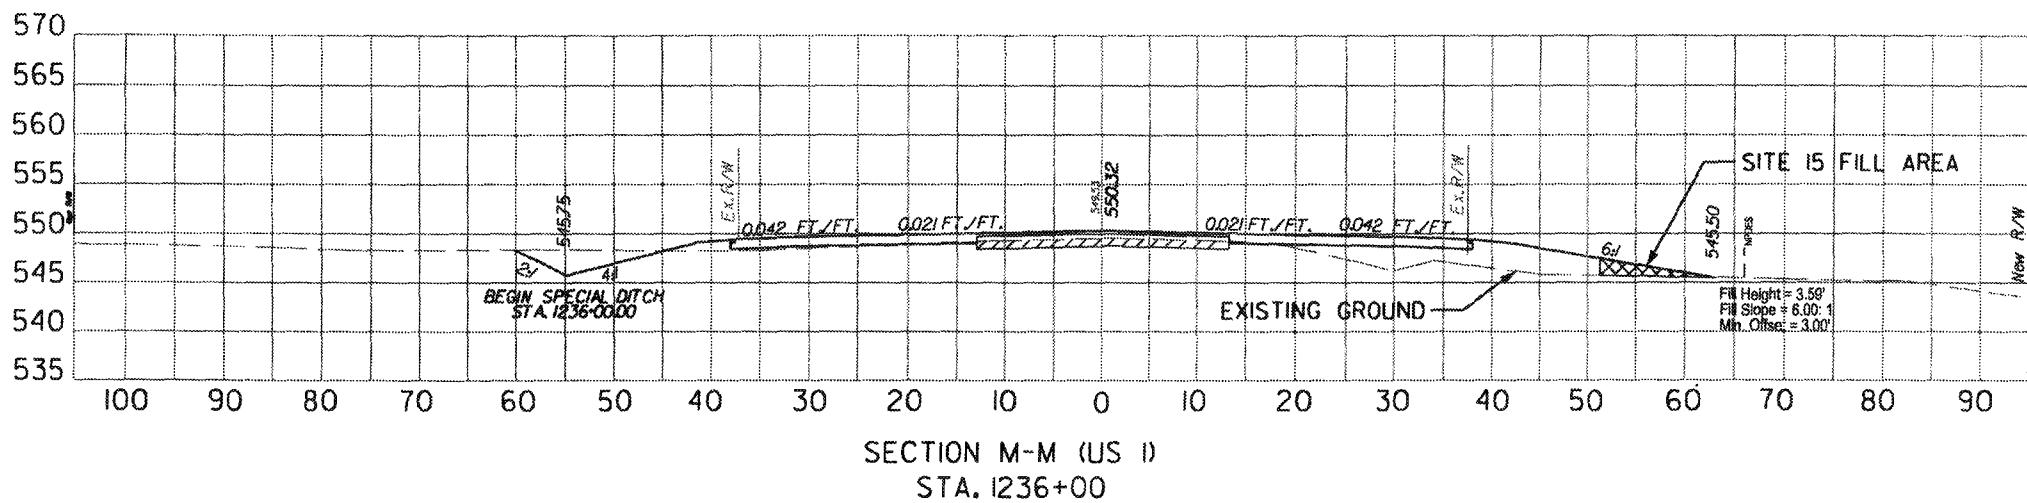

CEDT

Public Notice SAC 2010-00073-DS
SCDOT PIN 35423 Lexington County
Proposed US-1 Roadway widening project
April 27, 2012 Figure 33 of 34



SCALE: 1" = 20'

LEXINGTON COUNTY

02/15/12

APPLICANT: SCDOT
ACTIVITY: ROAD WIDENING
ROUTE: US-1
SCDOT PIN: 35423
PCN: 35424

COUNTY: LEXINGTON
STATE: SOUTH CAROLINA

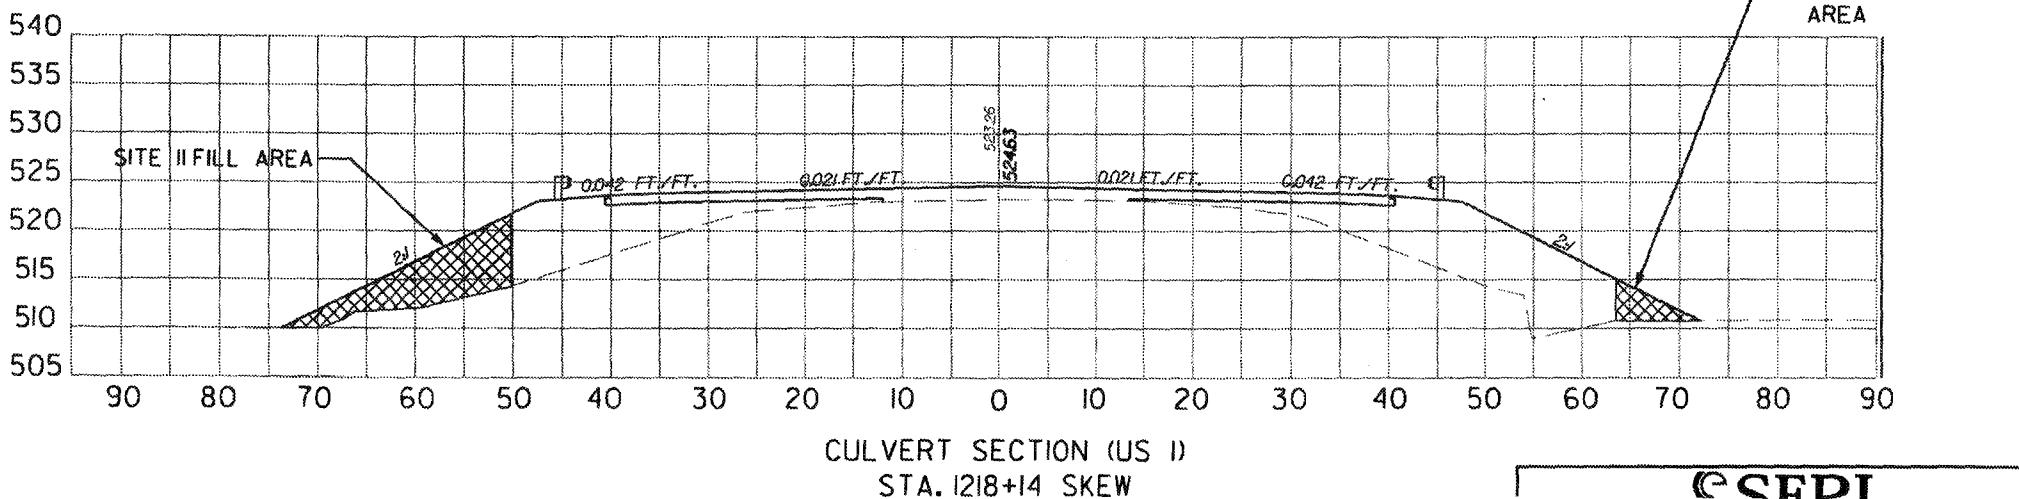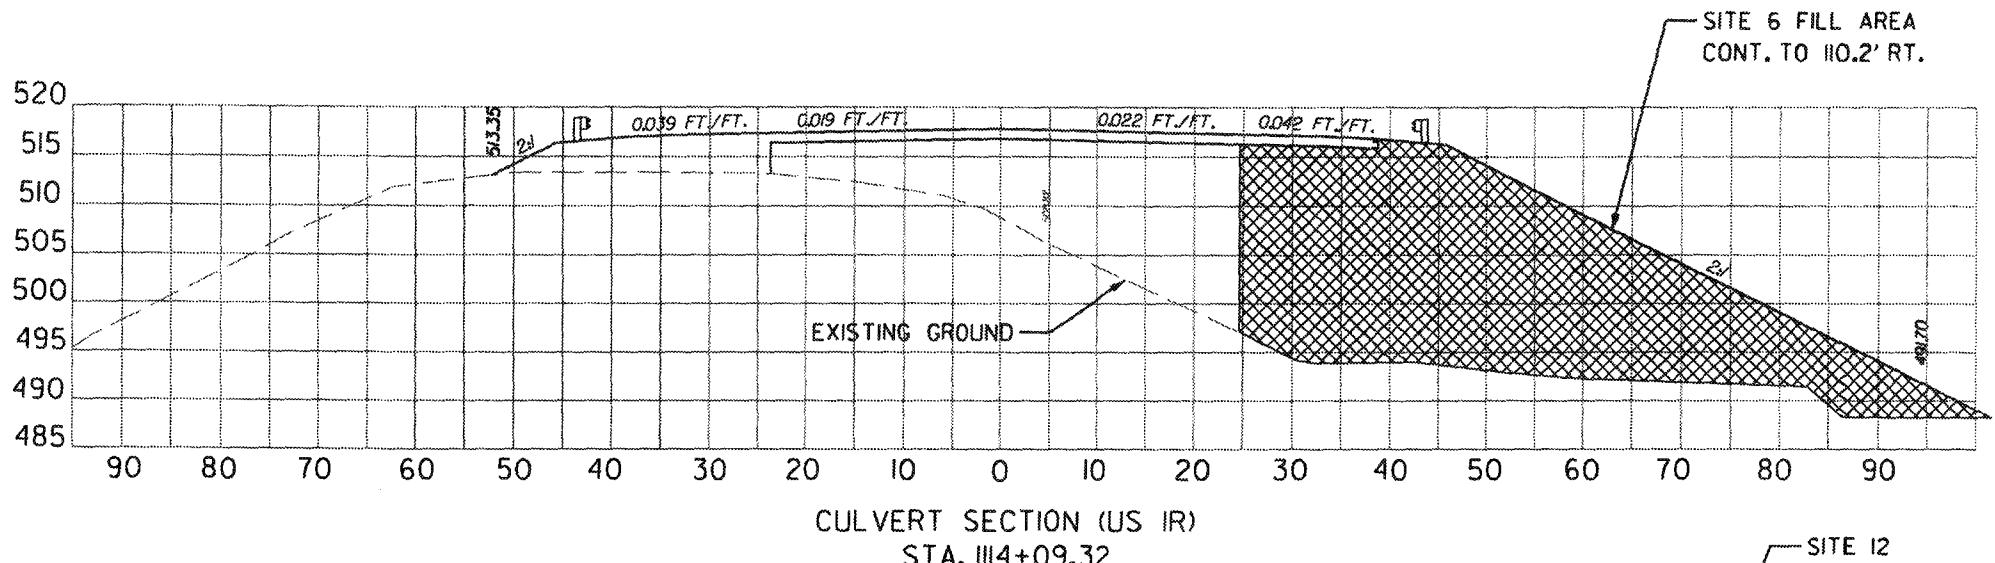

Public Notice SAC 2010-00073-DS
SCDOT PIN 35423 Lexington County
Proposed US-1 Roadway widening project
April 27, 2012 Figure 34 of 34

SCALE: 1" = 20'

LEXINGTON COUNTY

02/15/12