

**JOINT**  
**PUBLIC NOTICE**

**CHARLESTON DISTRICT, CORPS OF ENGINEERS**  
**69A Hagood Avenue**  
**Charleston, South Carolina 29403-5107**  
**and**

**THE S.C. DEPARTMENT OF HEALTH AND ENVIRONMENTAL CONTROL**  
**Office of Environmental Quality Control**  
**Water Quality Certification and Wetlands Programs Section**  
**2600 Bull Street**  
**Columbia, South Carolina 29201**

REGULATORY DIVISION

Refer to: P/N # 2011-0625-6IH

February 24, 2012

Pursuant to Section 10 of the Rivers and Harbors Act of 1899 (33 U.S.C. 403), and the S.C. Construction in Navigable Waters Permit Program (R. 19-450, et. seq., 1976 S.C. Code of Laws, as amended), an application has been submitted to the Department of the Army and the State of South Carolina by

**Allendale County Administrator**  
**C/O Mr. Tim Vinson**  
**S.C. Department of Natural Resources**  
**P.O. Box 167**  
**Columbia, SC 29202**

for a permit to construct a public use fishing pier on the

**Savannah River**

at a location adjacent to the U.S. Highway 301 bridge, as it crosses over the Savannah River, west of the city of Allendale, Allendale County, South Carolina (Lat. 32.9380, Long. -81.5021)

In order to give all interested parties an opportunity to express their views

**NOTICE**

is hereby given that written statements regarding the proposed work will be received by the **Corps** until

**15 Days from the Date of this Notice,**

and **SCDHEC** will receive written statements regarding the proposed work until

**30 Days from the Date of this Notice**

from those interested in the activity and whose interests may be affected by the proposed work.

The proposed work consists of constructing a public use fishing pier on the Savannah River. Specifically, the proposed work involves construction of a 12' X 30' fixed aluminum fishing pier with a 6' X 24' aluminum ramp. The work also includes the placement of 31 linear feet of rip-rap for bank stabilization. The project purpose, as stated by the applicant, is to provide a designated area for public fishing access on the Savannah River. No mitigation measures have been proposed by the applicant.

**NOTE: Plans depicting the work described in this notice are available and will be provided, upon receipt of a written request, to anyone that is interested in obtaining a copy of the plans for the specific project. The request must identify the project of interest by public notice number and a self-addressed stamped envelope must also be provided for mailing the drawings to you. Your request for drawings should be addressed to the**

**U.S. Army Corps of Engineers  
ATTN: Jessica Hooten  
1835 Assembly Street  
Room 865 B-1  
Columbia, South Carolina 29201**

The work shown on this application must be determined consistent with applicable provisions of the South Carolina Construction in Navigable Waters Permit Program. The applicant is hereby advised that supplemental information may be required by the State to facilitate the review. Persons wishing to comment or object to State navigable waters permit must submit all comments in writing to the S.C. Department of Health and Environmental Control at the above address within thirty (30) days of the date of this notice.

Preliminary review of the scope of work sought by this application indicates that State and Federal permits should be processed concurrently. If the Federal permit is issued in advance of the State's a special provision will be included in the Federal permit expressing the endorsement of the District Engineer to any revisions or conditions subsequently imposed by the State permit.

This notice initiates the Essential Fish Habitat (EFH) consultation requirements of the Magnuson-Stevens Fishery Conservation and Management Act. Implementation of the proposed project would impact freshwater habitat well inland of estuarine substrates and emergent wetlands utilized by various life stages of species comprising the red drum, shrimp, and snapper-grouper management complexes. Our initial determination is that the proposed action would not have a substantial individual or cumulative adverse impact on EFH or fisheries managed by the South Atlantic Fishery Management Council and the National Marine Fisheries Service (NMFS). Our final determination relative to project impacts and the need for mitigation measures is subject to review by and coordination with the NMFS.

The District Engineer has consulted the most recently available information and has determined that the project will have no effect on any Federally endangered, threatened, or proposed species and will not result in the destruction or adverse modification of designated or proposed critical habitat. This public notice serves as a request to the U.S. Fish and Wildlife Service and the National Marine Fisheries Service for any additional information they may have on whether any listed or proposed endangered or threatened species or designated or proposed critical habitat may be present in the area which would be affected by the activity, pursuant to Section 7(c) of the Endangered Species Act of 1973 (as amended).

Pursuant to Section 106 of the National Historic Preservation Act (NHPA), this public notice also constitutes a request to Indian Tribes to notify the District Engineer of any historic properties of religious and cultural significance to them that may be affected by the proposed undertaking.

In accordance with the NHPA, the District Engineer has also consulted the latest published version of the National Register of Historic Places for the presence or absence of registered properties, or properties listed as being eligible for inclusion therein, and this worksite is not included as a registered property or property listed as being eligible for inclusion in the Register. To insure that other cultural resources that the District Engineer is not aware of are


not overlooked, this public notice also serves as a request to the State Historic Preservation Office to provide any information it may have with regard to historic and cultural resources.

Any person may request, in writing, within the comment period specified in this notice, that a public hearing be held to consider this application. Requests for a public hearing shall state, with particularity, the reasons for holding a public hearing.

The decision whether to issue a permit will be based on an evaluation of the probable impact including cumulative impacts of the activity on the public interest. That decision will reflect the national concern for both protection and utilization of important resources. The benefit which reasonably may be expected to accrue from the project must be balanced against its reasonably foreseeable detriments. All factors which may be relevant to the project will be considered including the cumulative effects thereof; among those are conservation, economics, aesthetics, general environmental concerns, wetlands, historic properties, fish and wildlife values, flood hazards, flood plain values, land use, navigation, shoreline erosion and accretion, recreation, water supply and conservation, water quality, energy needs, safety, food and fiber production and, in general, the needs and welfare of the people. A permit will be granted unless the District Engineer determines that it would be contrary to the public interest. In cases of conflicting property rights, the Corps of Engineers cannot undertake to adjudicate rival claims.

The Corps of Engineers is soliciting comments from the public; Federal, state, and local agencies and officials; Indian Tribes; and other interested parties in order to consider and evaluate the impacts of this activity. Any comments received will be considered by the Corps of Engineers to determine whether to issue, modify, condition or deny a permit for this project. To make this decision, comments are used to assess impacts on endangered species, historic properties, water quality, general environmental effects, and the other public interest factors listed above. Comments are used in the preparation of an Environmental Assessment and/or an Environmental Impact Statement pursuant to the National Environmental Policy Act. Comments are also used to determine the need for a public hearing and to determine the overall public interest of the activity.

If there are any questions concerning this public notice, please contact Jessica Hooten at 803-253-3916.

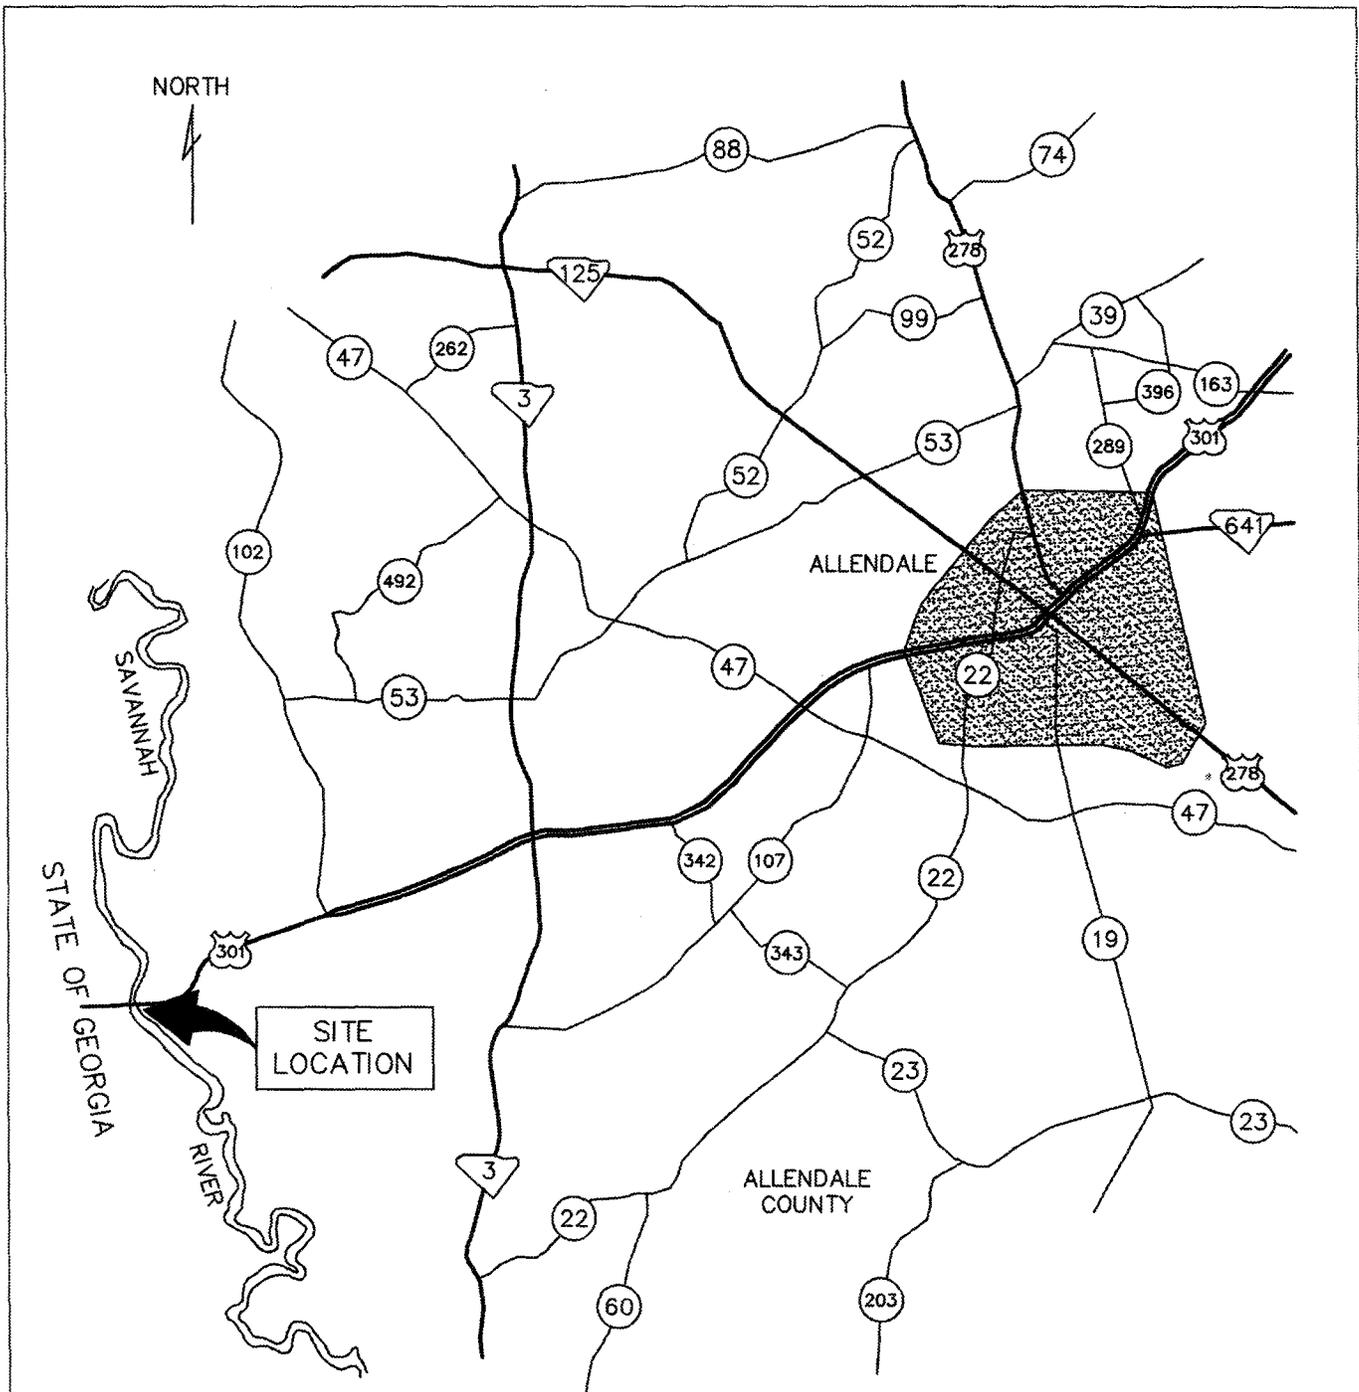

SAC-2011-0625

<b>PROJECT TITLE</b>		
LOWER SAVANNAH RIVER ALLIANCE PUBLIC FISHING ACCESS		
<b>PROJECT LOCATION</b>		
APPROXIMATELY 12 MILES WEST OF ALLENDALE AT THE U.S. HWY 301 BRIDGE OVER THE SAVANNAH RIVER, ALLENDALE COUNTY		
<b>APPLICANT</b>		
ALLENDALE COUNTY		
<b>REVISION</b>	<b>DATE</b>	<b>AUTHORIZED AGENT</b>
		SCDNR-TIM VINSON

SAC-2011-0625-6IH  
 U.S. HIGHWAY 301 PUBLIC FISHING ACCESS  
 ALLENDALE COUNTY, SC  
 FEBRUARY 24, 2012  
 SHEET 1 OF 4


PROJECT AREA (1.5 Acres) FOR THE NEW DRIVE WILL BE 40FT PARALLEL FROM THE HIGHWAY BRIDGE PIERS AND ANGLED AS SHOWN (20' FROM CENTER LINE OF DRIVE) FOR AN APPROXIMATE TOTAL DISTANCE OF 1,000' TO ALLOW NEW ACCESS TO THE EXISTING DRIVEWAY PAVEMENT.

PROPOSED NEW ROCK ACCESS DRIVE WILL FOLLOW EXISTING GROUND LINE

POLLARD LAND COMPANY, INC.  
5863 WASHINGTON RD.  
APPLING, GA 30802

POLLARD LAND COMPANY, INC.  
5863 WASHINGTON RD.  
APPLING, GA 30802

ALLENDALE COUNTY  
P.O. BOX 190  
ALLENDALE, SC 29810

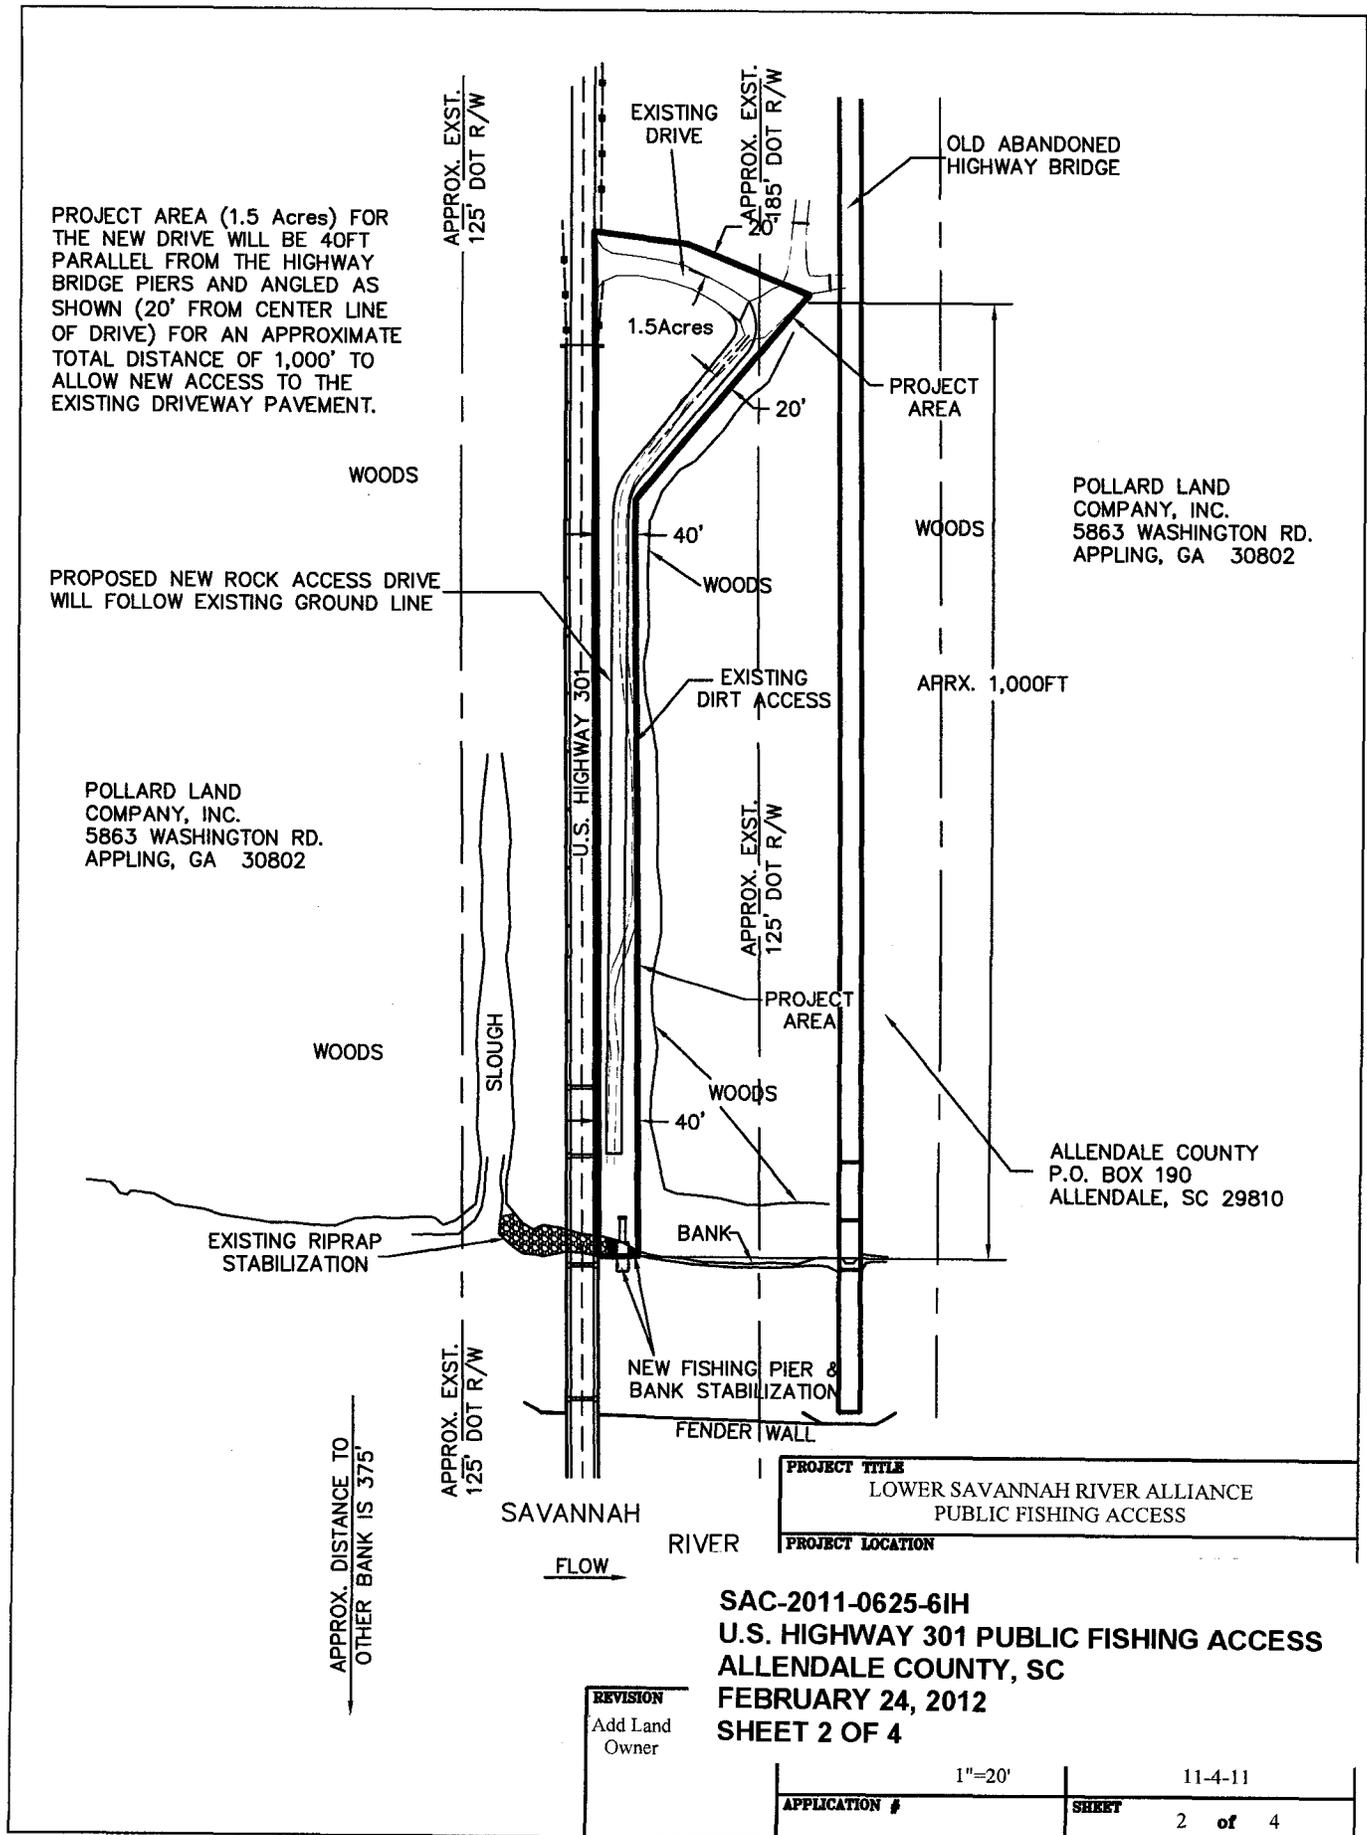


**PROJECT TITLE**  
LOWER SAVANNAH RIVER ALLIANCE  
PUBLIC FISHING ACCESS  
**PROJECT LOCATION**

**SAC-2011-0625-6IH**  
**U.S. HIGHWAY 301 PUBLIC FISHING ACCESS**  
**ALLENDALE COUNTY, SC**  
**FEBRUARY 24, 2012**  
**SHEET 2 OF 4**

**REVISION**  
Add Land Owner

1"=20'	11-4-11
<b>APPLICATION #</b>	<b>SHEET</b>
	2 of 4

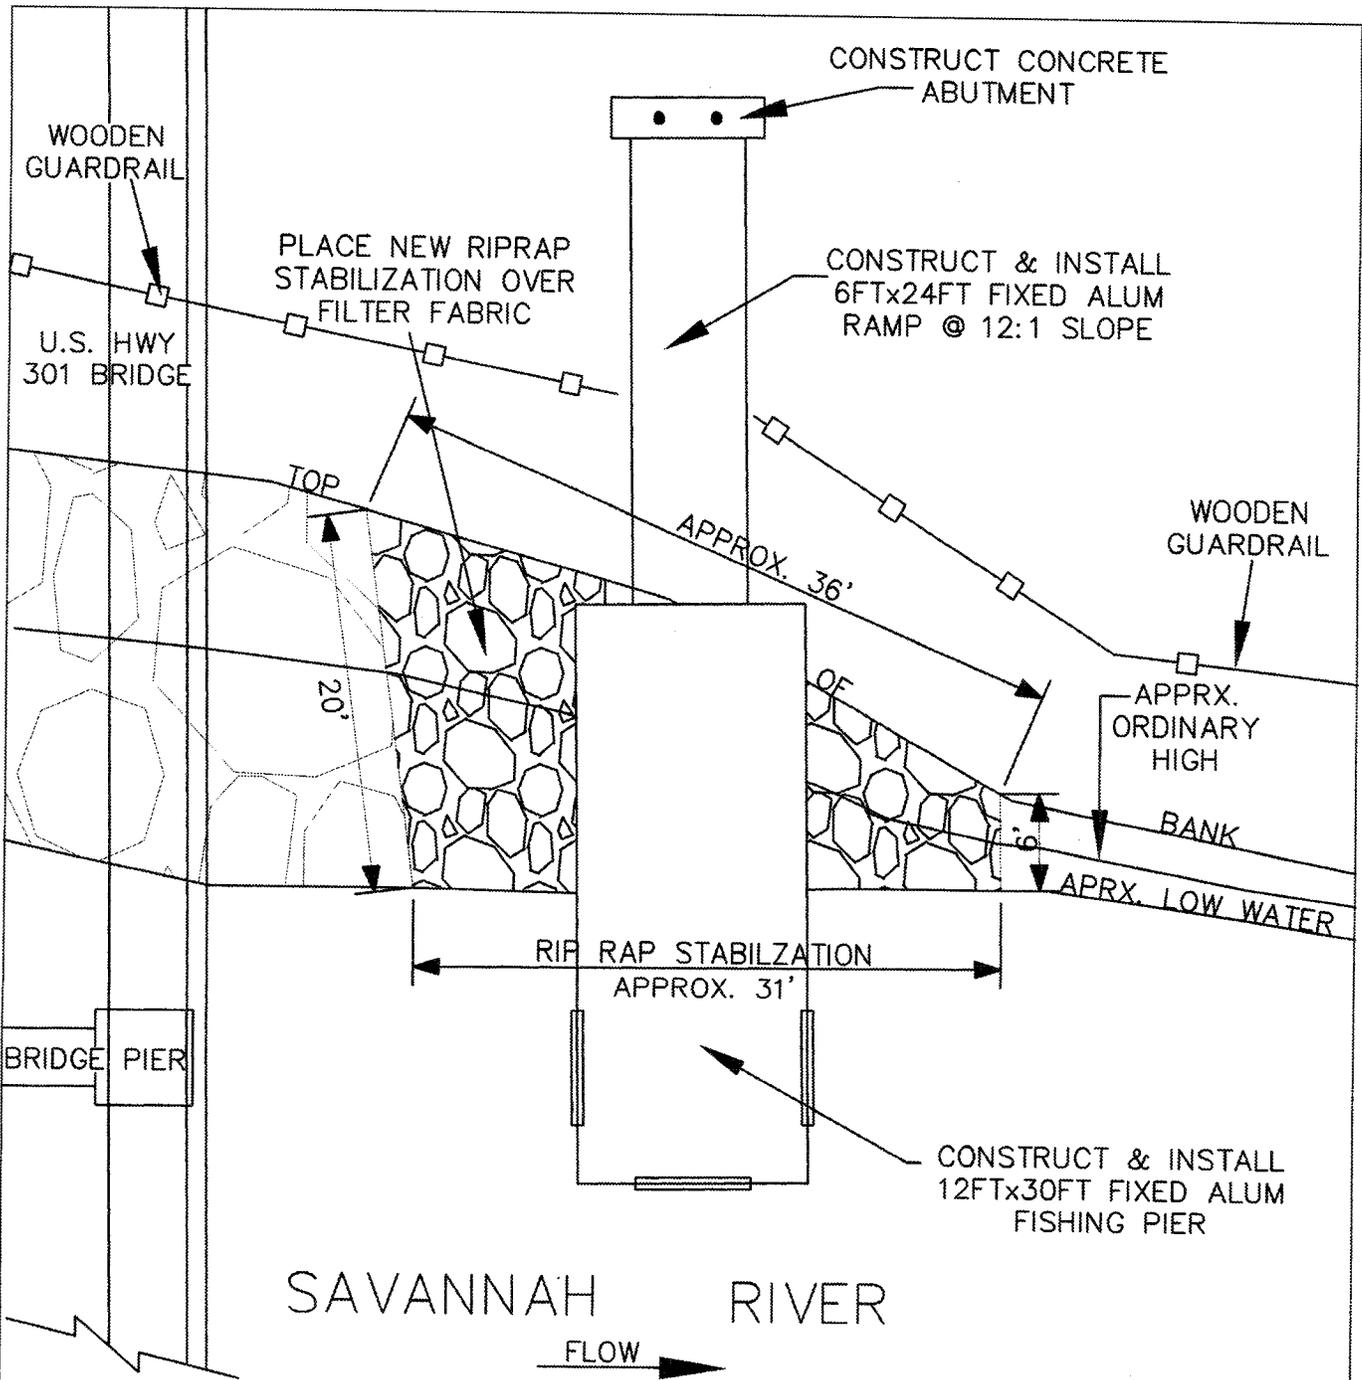


THERE WILL BE APPROXIMATELY 8 CUBIC YARDS OF RIP RAP STABILIZATION PLACED ON TOP OF FILTER FABRIC BELOW THE ORDINARY HIGH WATER LINE TO HELP STABILIZE THE EXISTING BANK.


SAC-2011-0625

<b>PROJECT TITLE</b>	
LOWER SAVANNAH RIVER ALLIANCE PUBLIC FISHING ACCESS	
<b>PROJECT LOCATION</b>	
APPROXIMATELY 12 MILES WEST OF ALLENDALE AT THE U.S. HWY 301 BRIDGE OVER THE SAVANNAH RIVER, ALLENDALE COUNTY	
<b>APPLICANT</b>	
ALLENDALE COUNTY	
<b>AUTHORIZED AGENT</b>	
SCDNR-TIM VINSON	
<b>DRAWING SCALE</b>	<b>DATE</b>
1"=10'	4-1-11
<b>APPLICATION #</b>	<b>SHEET</b>
	3 of 4

SAC-2011-0625-6IH  
 U.S. HIGHWAY 301 PUBLIC FISHING ACCESS  
 ALLENDALE COUNTY, SC  
 FEBRUARY 24, 2012  
 SHEET 3 OF 4

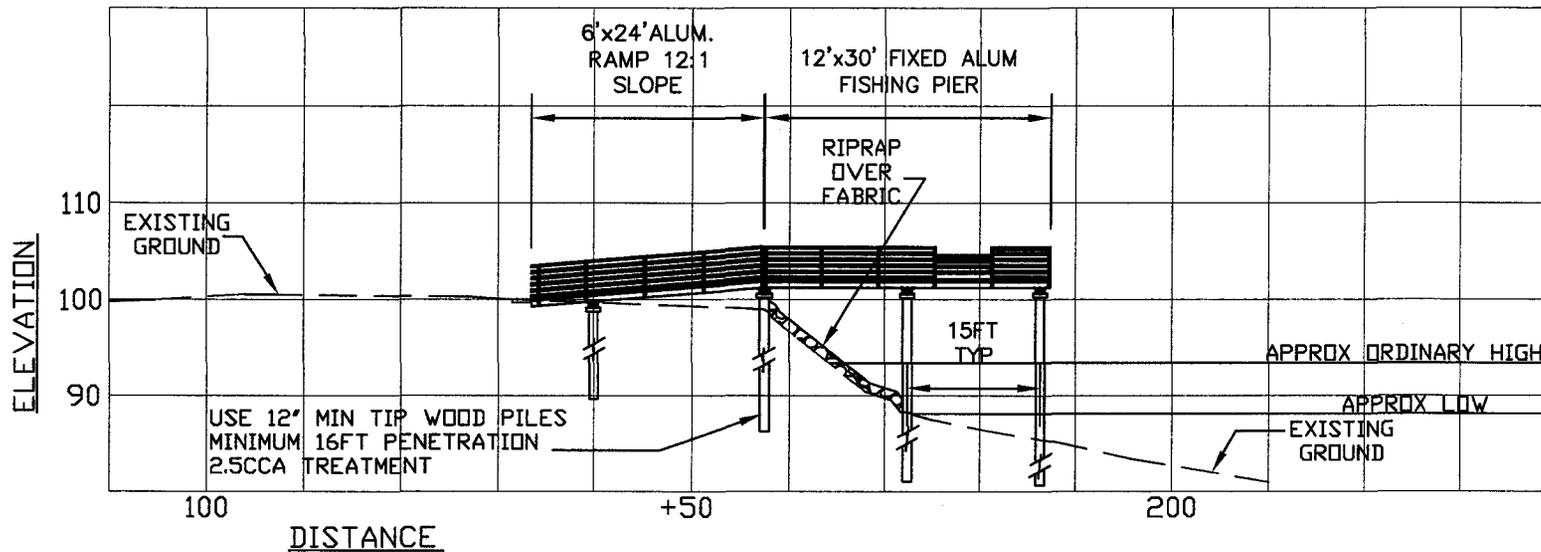

THERE WILL BE APPROXIMATELY 8 CUBIC YARDS OF RIP RAP STABILIZATION PLACED ON TOP OF FILTER FABRIC BELOW THE ORDINARY HIGH WATER LINE TO HELP STABILIZE THE EXISTING BANK.

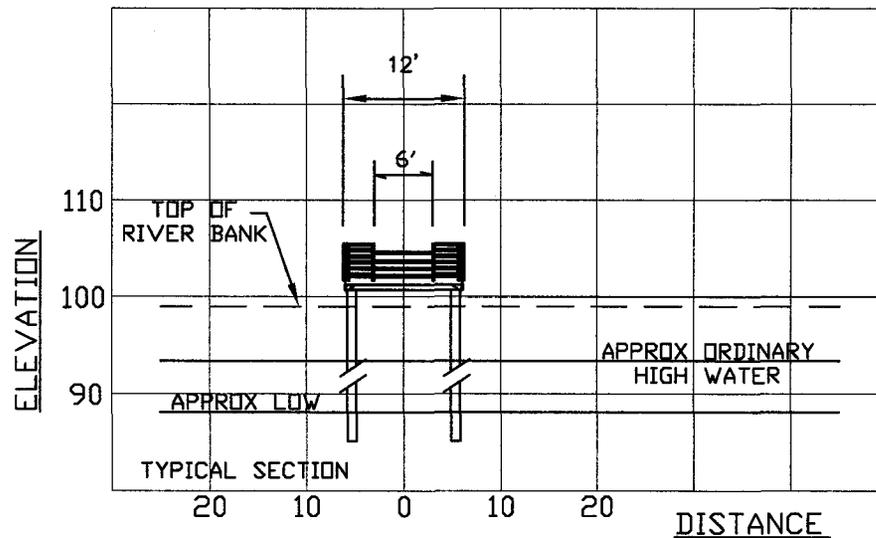

<b>PROJECT TITLE</b>		LOWER SAVANAH RIVER ALLIANCE PUBLIC FISHING ACCESS	
<b>PROJECT LOCATION</b>		APPROXIMATELY 12 MILES WEST OF ALLENDALE AT THE U.S. HWY 301 BRIDGE OVER THE SAVANNAH RIVER, ALLENDALE COUNTY	
<b>APPLICANT</b>		ALLENDALE COUNTY	
<b>AUTHORIZED AGENT</b>		SCDNR-TIM VINSON	
<b>REVISION</b>	<b>DATE</b>	<b>DRAWING SCALE</b>	<b>DATE</b>
ADDED RIPRAP TO PROFILE	2-6-12		....

SAC-2011-0625-6IH  
 U.S. HIGHWAY 301 PUBLIC FISHING ACCESS  
 ALLENDALE COUNTY, SC  
 FEBRUARY 24, 2012  
 SHEET 1 OF 1