

JOINT
PUBLIC NOTICE

CHARLESTON DISTRICT, CORPS OF ENGINEERS
1949 Industrial Park Road, Room 140
Conway, South Carolina 29526
and the
S.C. DEPARTMENT OF HEALTH AND ENVIRONMENTAL CONTROL
OFFICE OF OCEAN AND COASTAL RESOURCE MANAGEMENT
1362 McMillan Avenue, Suite 400
Charleston, South Carolina 29405

REGULATORY DIVISION
Refer to: **P/N #2012-00116-3IH**

22 February 2012

Pursuant to Section 10 of the Rivers and Harbors Act of 1899 (33 U.S.C. 403), and the South Carolina Coastal Zone Management Act (48-39-10 et.seq.) an application has been submitted to the Department of the Army and the South Carolina Department of Health and Environmental Control by

GEORGETOWN COUNTY
c/o THE EARTHWORKS GROUP
11655 HIGHWAY 707
MURRELLS INLET, SOUTH CAROLINA 29576

for a permit to construct a walkway, observation/fishing decks and docking structures in

ALLSTON CREEK

at a location described as east of and adjacent to U.S. Highway 17 Business near the 4800-4900 block, in Murrells Inlet, Georgetown County, South Carolina (Latitude 33.539649°N, -79.049652°W).

In order to give all interested parties an opportunity to express their views

NOTICE

is hereby given that written statements regarding the proposed work will be received by the **Corps** until

15 Days from the Date of this Notice,

and **SCDHEC** will receive written statements regarding the proposed work until

30 Days from the Date of this Notice

from those interested in the activity and whose interests may be affected by the proposed work.

The proposed work consists of the construction of a 10' wide public access walking path along the marsh front across the rear of three Murrells Inlet businesses, Nance's Creek Front Restaurant (Nance's), Captain Poo's Bar & Grill (Poo's) and Hot Fish Club Restaurant & Gazebo Bar (Hot Fish). The walking path will begin at an existing boat ramp located at the northern property corner of Nance's and terminate approximately 700' to the south at an existing crab Dock. The upland portion of the walking path will be constructed of concrete and oyster shell. Along the rear of Nance's attached to the proposed walking path, the applicant is proposing a 10'

x 20' fixed pierhead with a 4' x 20' adjusting ramp leading to a 10' x 75' floating dock. At the shared property line between Nance's and Poo's, the applicant proposes to construct a 10' x 40' fixed pier with a 6' x 20' adjusting ramp leading to a 10' x 50' floating dock. Along the rear of Poo's and the northern property corner of Hot Fish, the applicant proposes construction of a 10' x 185' raised wooden walkway with a 10' x 10' viewing platform. The walkway will also include a 10' wide raised wooden walkway accessing Poo's parking area behind the proposed viewing platform. In addition to the walkway, the applicant proposes the construction of a wooden deck area to extend from the current decking adjacent to Poo's and extending to the walkway. To the south of the proposed deck expansion and adjacent to the walkway, the applicant proposes the construction of a 6' x 10' ramp landing with a 4' x 10' adjusting ramp leading to a 10' x 20' floating dock. The proposed 10' x 20' floating dock will be constructed with a float stop to eliminate the float from resting on the bottom at low tide. Finally, the applicant proposes the construction of a 10' x 20' fixed pierhead attached to the proposed walking path by a 6' x 20' walkway. The applicant stated that the proposed project has been designed to balance maximum public access to Allston Creek and Murrells Inlet while maintaining the smallest impact to Waters of the United States and associated natural resources. The applicant offered no compensatory mitigation for the proposed work. The purpose of the project is to provide public mooring and recreational opportunities in Allston Creek.

NOTE: Plans depicting the work described in this notice are available and will be provided, upon receipt of a written request, to anyone that is interested in obtaining a copy of the plans for the specific project. The request must identify the project of interest by public notice number and a self-addressed stamped envelope must also be provided for mailing the drawings to you. Your request for drawings should be addressed to the

**U.S. Army Corps of Engineers
ATTN: REGULATORY DIVISION
1949 Industrial Park Road, Room 140
Conway, South Carolina 29526**

The work shown on this application must also be certified as consistent with applicable provisions of the Coastal Zone Management Program (15 CFR 930). The District Engineer will not process this application to a conclusion until such certification is received. The applicant is hereby advised that supplemental information may be required by the State to facilitate the review. Persons wishing to comment or object to State certification must submit all comments in writing to the South Carolina Department of Health and Environmental Control at the above address within thirty (30) days of the date of this notice.

This notice initiates the Essential Fish Habitat (EFH) consultation requirements of the Magnuson-Stevens Fishery Conservation and Management Act. Implementation of the proposed project would impact approximately 0.15 acre of estuarine substrates and emergent wetlands utilized by various life stages of species comprising the red drum, shrimp, and snapper-grouper management complexes. Our initial determination is that the proposed action would not have a substantial individual or cumulative adverse impact on EFH or fisheries managed by the South Atlantic Fishery Management Council and the National Marine Fisheries Service (NMFS). Our final determination relative to project impacts and the need for mitigation measures is subject to review by and coordination with the NMFS.

The District Engineer has consulted the most recently available information and has determined that the project will have no effect on any Federally endangered, threatened, or proposed species and will not result in the destruction or adverse modification of designated or proposed critical habitat. This public notice serves as a request to the U.S. Fish and Wildlife Service and the National Marine Fisheries Service for any additional information they may have

on whether any listed or proposed endangered or threatened species or designated or proposed critical habitat may be present in the area which would be affected by the activity, pursuant to Section 7(c) of the Endangered Species Act of 1973 (as amended).

Pursuant to Section 106 of the National Historic Preservation Act (NHPA), this public notice also constitutes a request to Indian Tribes to notify the District Engineer of any historic properties of religious and cultural significance to them that may be affected by the proposed undertaking.

In accordance with the NHPA, the District Engineer has also consulted the latest published version of the National Register of Historic Places for the presence or absence of registered properties, or properties listed as being eligible for inclusion therein, and this worksite is not included as a registered property or property listed as being eligible for inclusion in the Register. To insure that other cultural resources that the District Engineer is not aware of are not overlooked, this public notice also serves as a request to the State Historic Preservation Office to provide any information it may have with regard to historic and cultural resources.

Any person may request, in writing, within the comment period specified in this notice, that a public hearing be held to consider this application. Requests for a public hearing shall state, with particularity, the reasons for holding a public hearing.

The decision whether to issue a permit will be based on an evaluation of the probable impact including cumulative impacts of the activity on the public interest. That decision will reflect the national concern for both protection and utilization of important resources. The benefit which reasonably may be expected to accrue from the project must be balanced against its reasonably foreseeable detriments. All factors which may be relevant to the project will be considered including the cumulative effects thereof; among those are conservation, economics, aesthetics, general environmental concerns, wetlands, historic properties, fish and wildlife values, flood hazards, flood plain values, land use, navigation, shoreline erosion and accretion, recreation, water supply and conservation, water quality, energy needs, safety, food and fiber production and, in general, the needs and welfare of the people. A permit will be granted unless the District Engineer determines that it would be contrary to the public interest. In cases of conflicting property rights, the Corps of Engineers cannot undertake to adjudicate rival claims.

The Corps of Engineers is soliciting comments from the public; Federal, state, and local agencies and officials; Indian Tribes; and other interested parties in order to consider and evaluate the impacts of this activity. Any comments received will be considered by the Corps of Engineers to determine whether to issue, modify, condition or deny a permit for this project. To make this decision, comments are used to assess impacts on endangered species, historic properties, water quality, general environmental effects, and the other public interest factors listed above. Comments are used in the preparation of an Environmental Assessment and/or an Environmental Impact Statement pursuant to the National Environmental Policy Act. Comments are also used to determine the need for a public hearing and to determine the overall public interest of the activity.

If there are any questions concerning this public notice, please contact Rob Huff at 843-365-4239.

AGENT:
EARTHWORKS
 Planning and design consultants
 11655 HIGHWAY 707
 MURRELLS INLET, SC 29576
 phone - 843-651-7900
 fax - 843-651-7903
 www.earthworksgrp.com

APPLICANT:
GEORGETOWN COUNTY
 ATTN: RAY FINNIE
 P.O. BOX 421270, GEORGETOWN, SC 29442
 843-545-3063

REVISION SCHEDULE:

NO	DATE	BY




PROJECT LOCATION:
 HIGHWAY 17 BUSINESS, MURRELLS INLET
 GEORGETOWN CO, SOUTH CAROLINA

DOCUMENT #:



LAT/LONG: 33°32'22.48" N
 by 79°30'17" W
 USGS QUAD NAME:
 BROCKGREEN
 SHEET: 1 OF 14

SHEET TITLE: SITE/MICINITY MAP

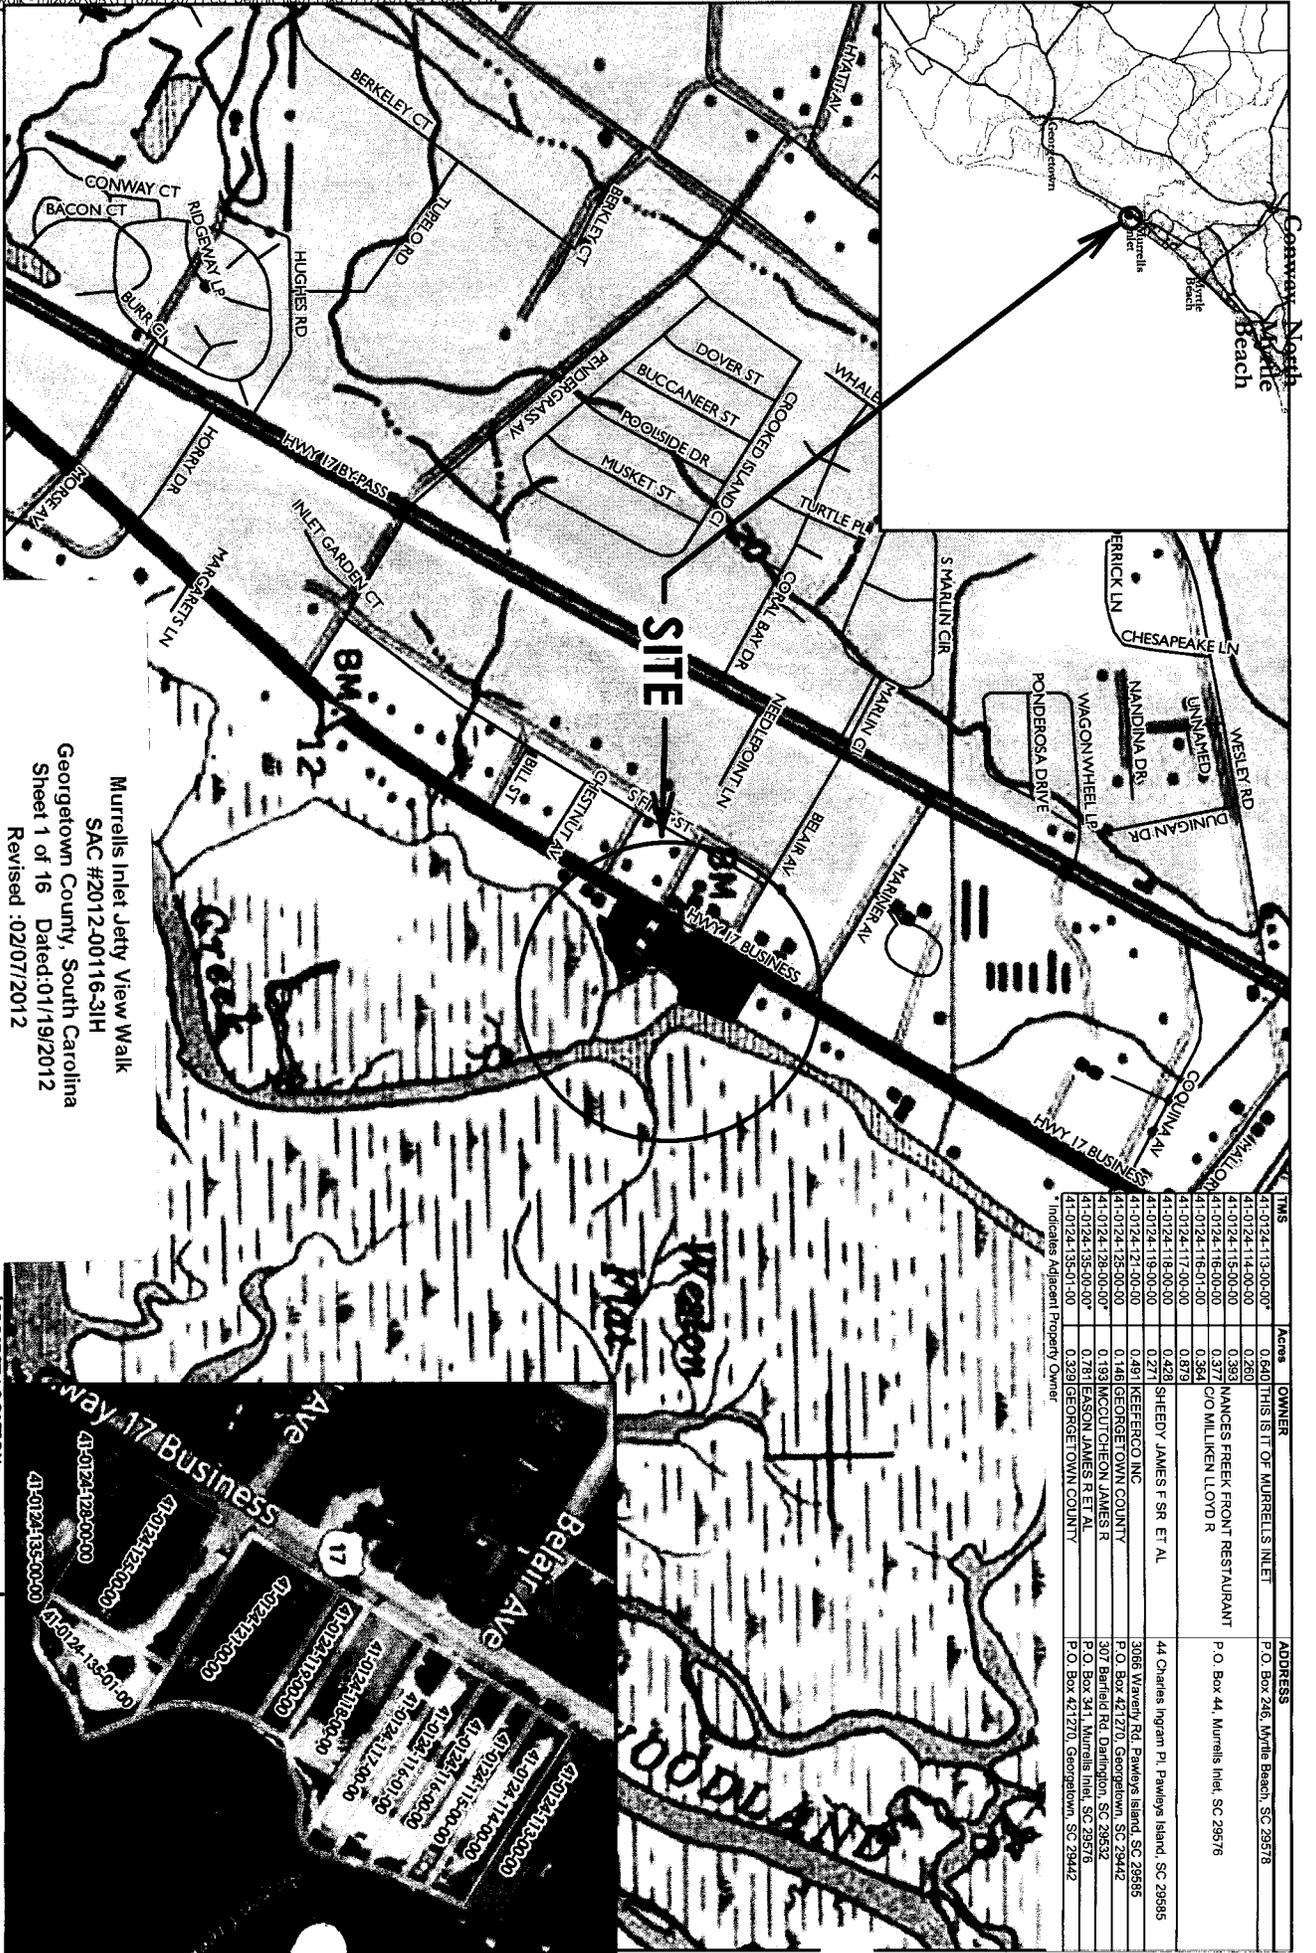

TMS	Acres	OWNER	ADDRESS
41-0124-116-00-00*	0.640	THIS LIST OF MURRELLS INLET	P.O. Box 246, Myrtle Beach, SC 29578
41-0124-114-00-00	0.280		
41-0124-115-00-00	0.393	NANCES FEEK FRONT RESTAURANT	P.O. Box 44, Murrells Inlet, SC 29576
41-0124-116-00-00	0.377	O O MILLIKEN LLOYD R	
41-0124-116-01-00	0.364		
41-0124-117-00-00	0.879		
41-0124-118-00-00	0.428	SHEEDY JAMES F SR ET AL	44 Charles Ingram Pl, Pawleys Island, SC 29585
41-0124-118-00-00	0.277		
41-0124-121-00-00	0.491	KEEFEERCO INC	3066 Waverly Rd, Pawleys Island, SC 29585
41-0124-122-00-00	0.146	GEORGETOWN COUNTY	P.O. Box 421270, Georgetown, SC 29442
41-0124-128-00-00*	0.189	KOCHTCHON JAMES R	307 Berfield Rd, Pawleys Island, SC 29576
41-0124-128-00-00*	0.780	KEASON JAMES F ET AL	P.O. Box 241, Murrells Inlet, SC 29576
41-0124-135-00-00	0.329	GEORGETOWN COUNTY	P.O. Box 421270, Georgetown, SC 29442

Indicates Adjacent Property Owner

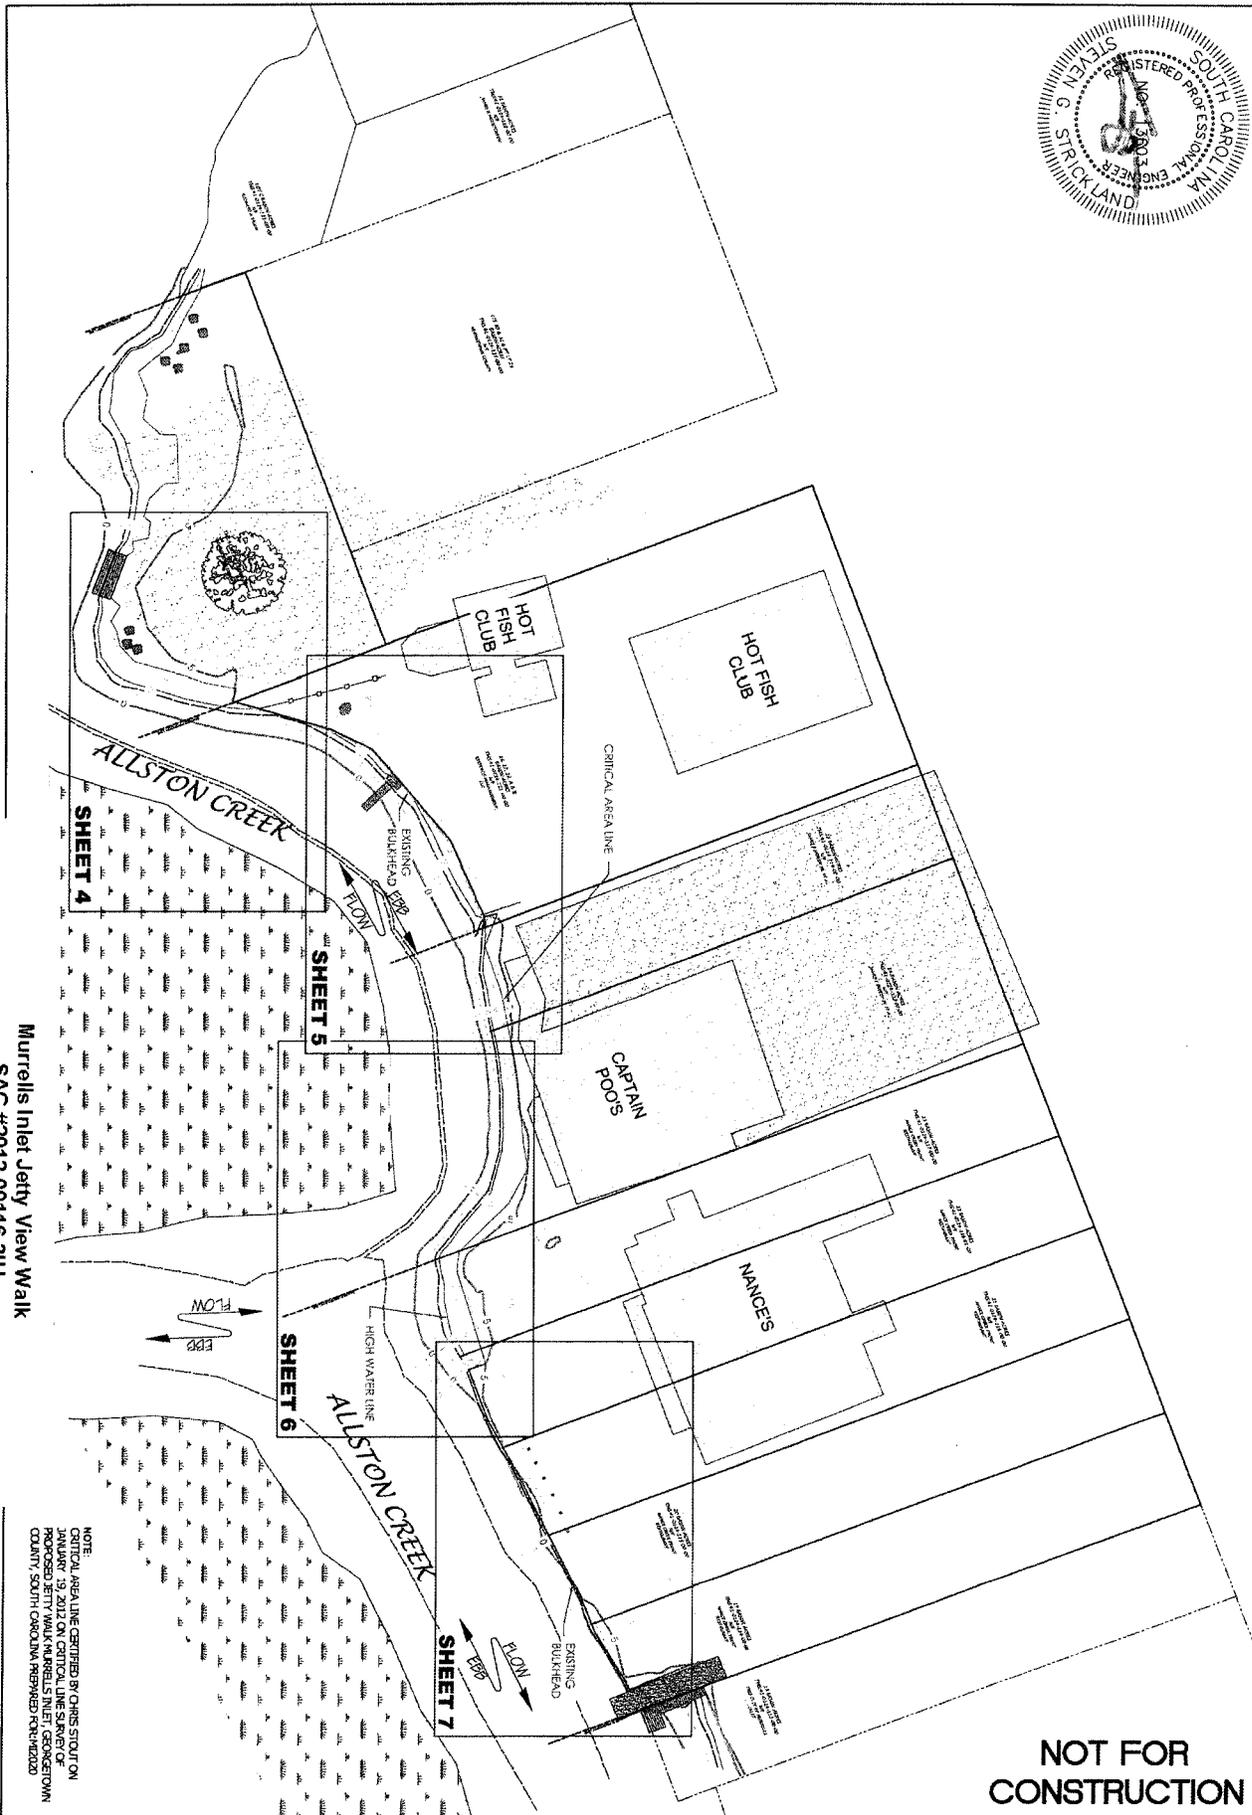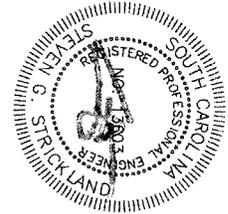


NOT FOR CONSTRUCTION

Murrells Inlet Jetty View Walk
 SAC #2012-00116-31H
 Georgetown County, South Carolina
 Sheet 2 of 16 Dated: 01/19/2012
 Revised : 02/07/2012

NOTE:
 CRITICAL AREA LINE CERTIFIED BY CHRIS STOUTON
 JANUARY 19, 2012 ON CRITICAL LINE DRAWING OF
 PROPOSED JETTY WALK MURRELLS INLET, GEORGETOWN
 COUNTY, SOUTH CAROLINA PERMITTED FOR REVISION

SHEET TITLE: SITE PROPOSED OVERALL		PROJECT NAME: MURRELLS INLET JETTY VIEW WALK CRITICAL AREA PERMIT APPLICATION	DATE: 2/7/12 TEG P/N: 1110928.001.E AUTHOR: AWOOD	PROJECT LOCATION: HIGHWAY 17 BUSINESS, MURRELLS INLET GEORGETOWN CO, SOUTH CAROLINA	DOCUMENT #:
AGENT: EARTHWORKS planning and design consultants	11455 HIGHWAY 207 MURRELLS INLET, SC 29574 phone - 843.651.7900 fax - 843.651.7900 www.earthworks.com	APPLICANT: GEORGETOWN COUNTY ATTN: RAY FUNNIE PO BOX 421270, GEORGETOWN, SC 29442 843-548-3043	REVISION SCHEDULE: NOT DATE BY 	SCALE: 1" = 60' 	LAT/LONG: 33°32'22.48"N 87°30'17"W USGS QUAD NAME: BROOKGREEN SHEET: 2A OF 14


Changes or reuse of this document by anyone other than EWT Inc. is prohibited. User agrees to waive all claims against EWT Inc. resulting in any way from the use of this document by anyone other than the project, which is the subject of this Agreement. User agrees to waive all claims against EWT Inc. resulting in any way from the use of this document by anyone other than the project, which is the subject of this Agreement.

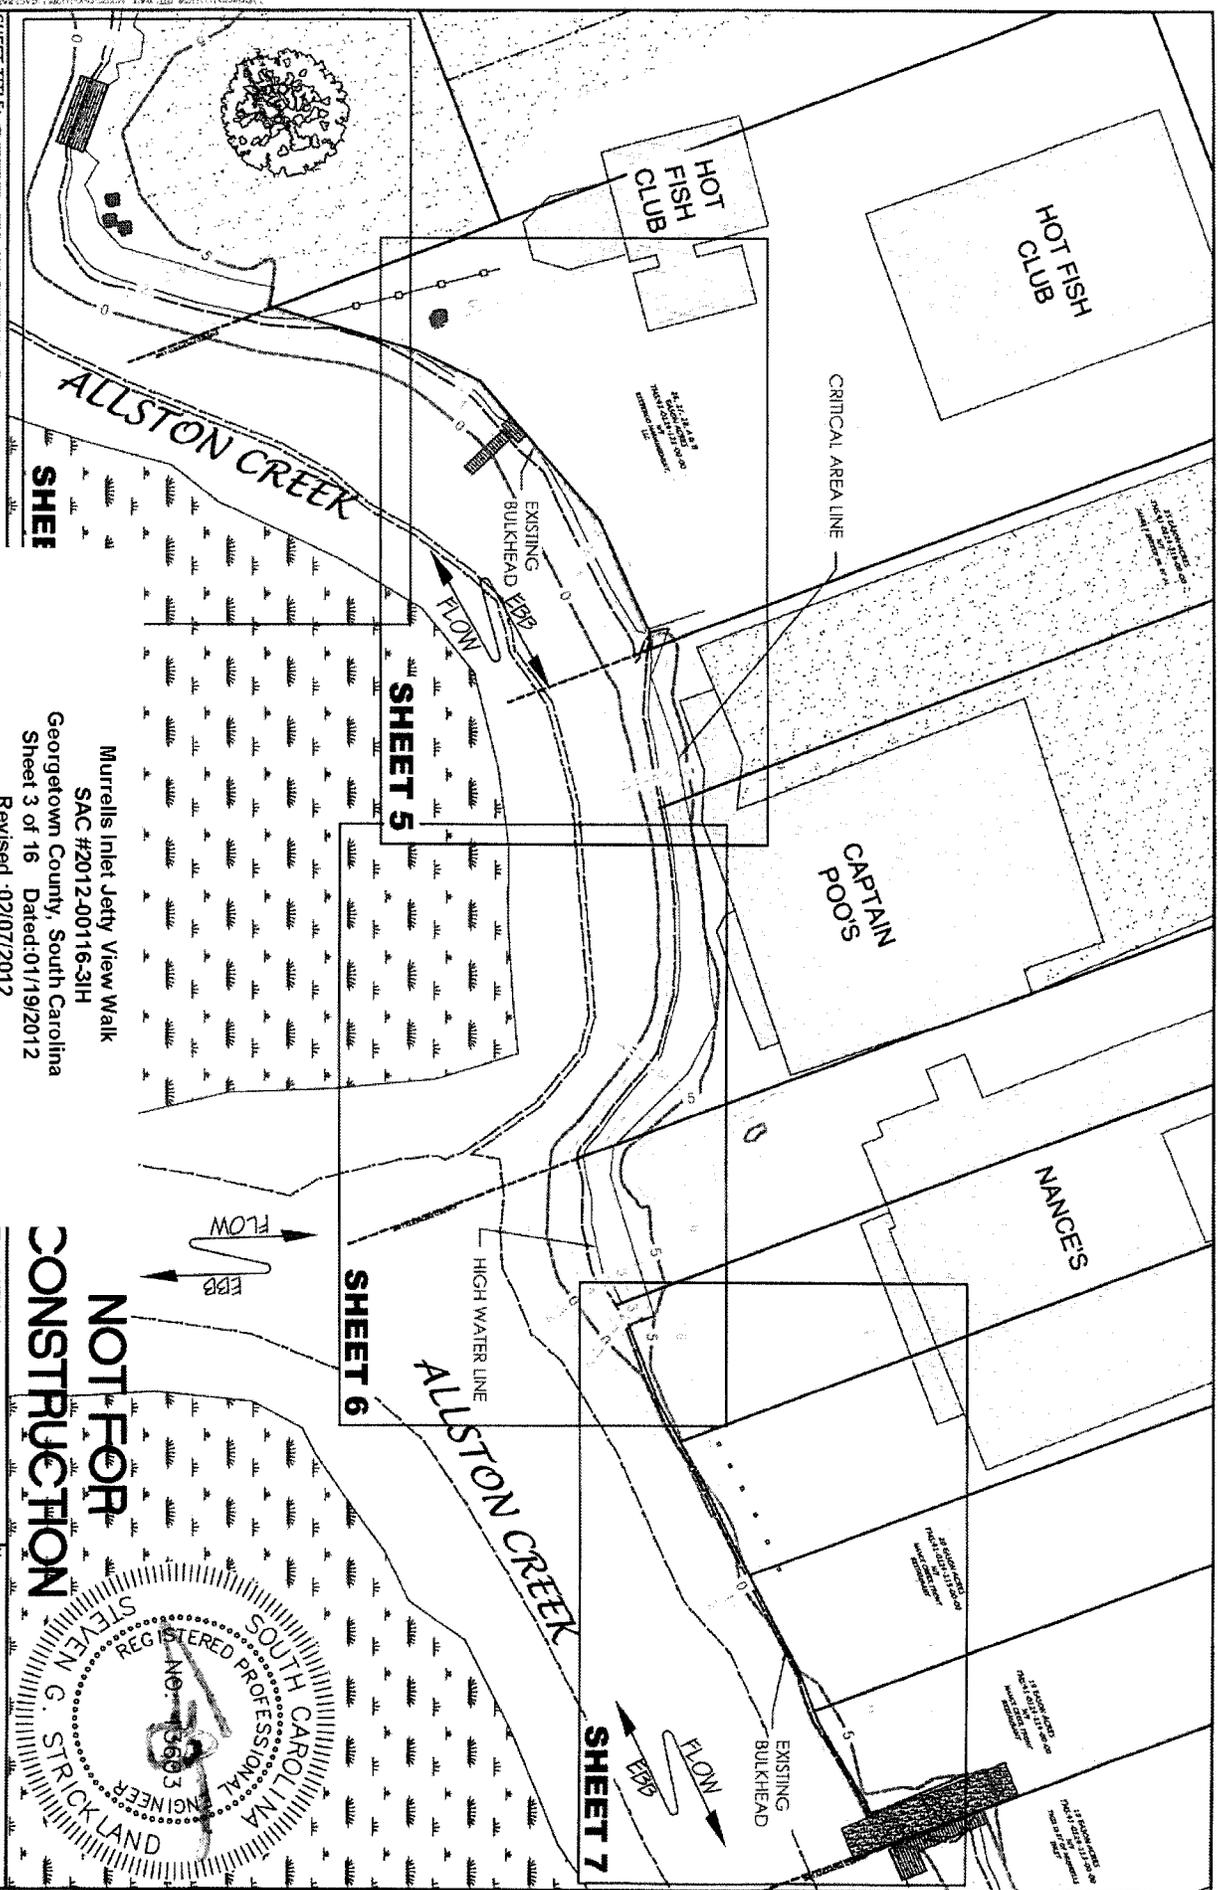

SHEET TITLE: SITE EXISTING CONDITIONS

Murrells Inlet Jetty View Walk
 SAC #2012-00116-31H
 Georgetown County, South Carolina
 Sheet 3 of 16 Dated: 01/19/2012
 Revised :02/07/2012

NOT FOR CONSTRUCTION

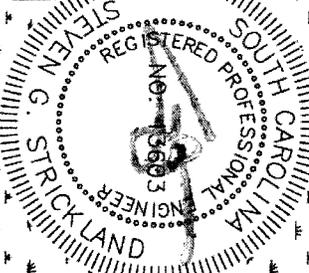

LOCATION:
 AT 17 BUSINESS, MURRELLS INLET
 GEORGETOWN CO., SOUTH CAROLINA

NOTE: CRITICAL AREA LINE DERIVED BY CHS STRUCT ON
 DRAWING BY 2/2012 ON CRITICAL LINE SPAN OF PROPOSED
 JETTY WALK, MURRELLS INLET, GEORGETOWN COUNTY, SOUTH
 CAROLINA (PREPARED FOR) 1/2012

LAT/LONG: 33°32'22.48"N
 by 79°30'1.7"W
USGS QUAD NAME: BROOKGREEN
SHEET: 2 OF 14

AGENT: 11655 HIGHWAY 707
 MURRELLS INLET, SC 29576
 Phone - 843.651.7900
 FAX - 843.651.1703
 www.earthworksgrp.com

GEORGETOWN COUNTY
 ATTN: RAY FINNINE
 PO BOX 421270, GEORGETOWN, SC 29442
 843.545.3063

REVISION SCHEDULE:

NO.	DATE	BY



SCALE:
 1" = 60'



DISCLAIMER: The Earthworks Group hereby disclaims any and all liability for any and all damages or losses of any kind, in addition, the user agrees to indemnify and hold the Earthworks Group harmless from and against all claims, damages, and expenses, including reasonable attorneys' fees, that may be asserted against or incurred by the Earthworks Group or its consultants, subcontractors, or employees in connection with the performance of the services provided by the Earthworks Group or its consultants, subcontractors, or employees under this agreement. The information on this map has been compiled from various sources. The information is not guaranteed, warranted, or endorsed in any way. The user agrees to use the information at their own risk. 

EARTHWORKS
 Planning and design consultants

GEORGETOWN COUNTY
 ATTN: RAY FINNINE
 PO BOX 421270, GEORGETOWN, SC 29442
 843.545.3063

REVISION SCHEDULE:

NO.	DATE	BY





SCALE:
 1" = 60'



LAT/LONG: 33°32'22.48"N
 by 79°30'1.7"W
USGS QUAD NAME: BROOKGREEN
SHEET: 2 OF 14

DISCLAIMER: The Earthworks Group hereby disclaims any and all liability for any and all damages or losses of any kind, in addition, the user agrees to indemnify and hold the Earthworks Group harmless from and against all claims, damages, and expenses, including reasonable attorneys' fees, that may be asserted against or incurred by the Earthworks Group or its consultants, subcontractors, or employees in connection with the performance of the services provided by the Earthworks Group or its consultants, subcontractors, or employees under this agreement. The information on this map has been compiled from various sources. The information is not guaranteed, warranted, or endorsed in any way. The user agrees to use the information at their own risk. 

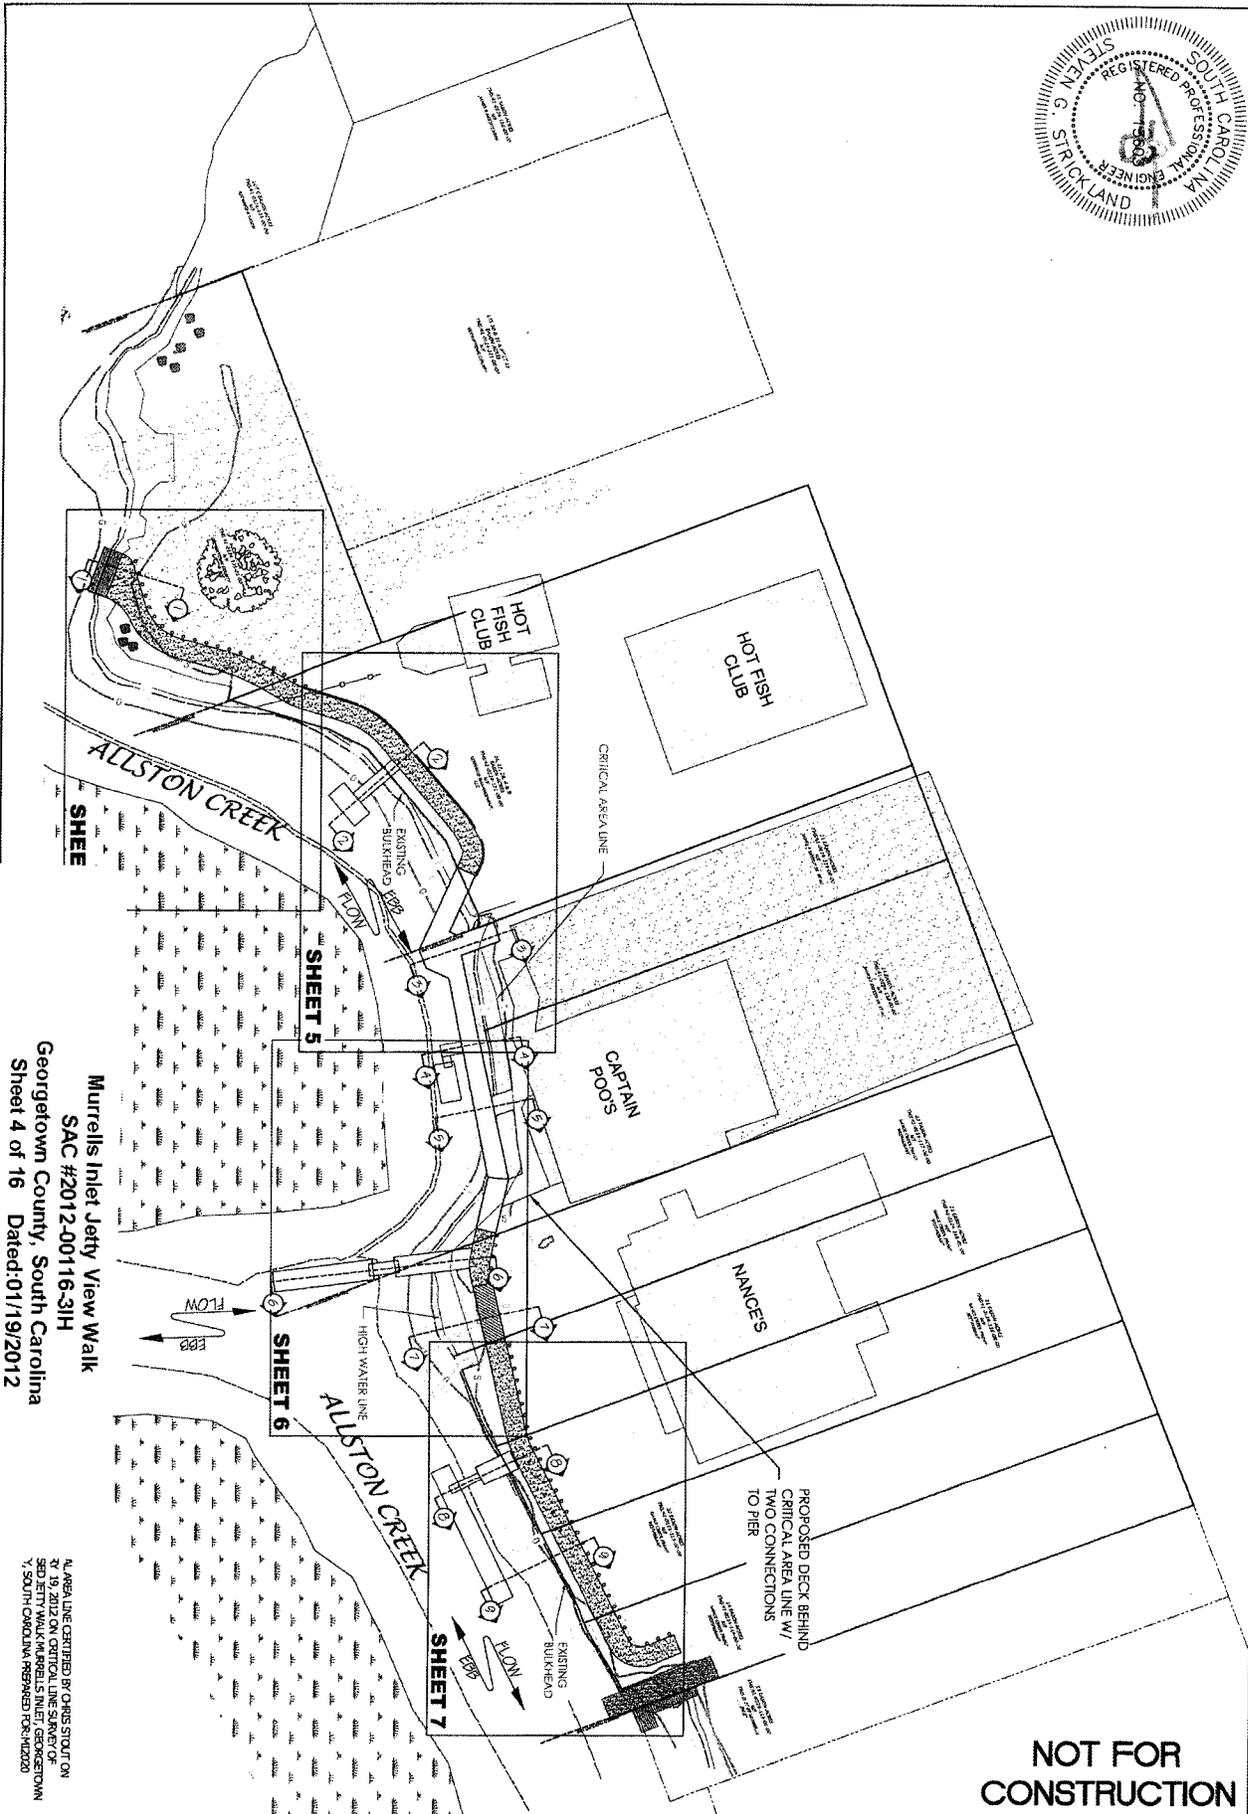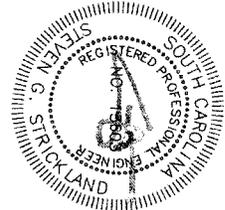

Murrells Inlet Jetty View Walk
 SAC #2012-00116-31H
 Georgetown County, South Carolina
 Sheet 4 of 16 Dated: 01/19/2012
 Revised: 02/07/2012

AREA LINE CERTIFIED BY CHRIS STOUT ON
 11/19/2012 ON CRITICAL LINE SURVEY OF
 3RD JETTY WALK, MURRELLS INLET, GEORGETOWN
 COUNTY, SOUTH CAROLINA. REVISION: 10/20/2010

**NOT FOR
 CONSTRUCTION**

SHEET TITLE: SITE PROPOSED OVERALL		PROJECT NAME: MURRELLS INLET JETTY VIEW WALK CRITICAL AREA PERMIT APPLICATION		DATE: 2/7/12 TGS P/N: 111028.001E AUTHOR: AWOOD		PROJECT LOCATION: HIGHWAY 17 BUSINESS, MURRELLS INLET GEORGETOWN CO. SOUTH CAROLINA		DOCUMENT #:	
AGENT: EARTHWORKS <i>planning and design consultants</i>		11655 HIGHWAY 707 MURRELLS INLET, SC 29576 phone - 843.651.7900 fax - 843.651.7903 www.earthworks.com		APPLICANT: GEORGETOWN COUNTY ATTN: RAY FLUNNYE PO BOX 421270, GEORGETOWN, SC 29442 843-545-3663		REVISION SCHEDULE: NOT DATE BY		SCALE: 1" = 50' 	
<small>Lat/Long: 33°32'22.48"N 81°9'30.17"W</small> <small>USGS QUAD NAME: BROOKGREEN</small> <small>SHEET: 3A OF 14</small>		<small>© 2012 Earthworks, Inc. All rights reserved. This document is the property of Earthworks, Inc. and is not to be reproduced, stored in a retrieval system, or transmitted in any form or by any means, electronic, mechanical, photocopying, recording, or by any information storage and retrieval system, without the prior written permission of Earthworks, Inc.</small>							

SHEET TITLE: SITE PROPOSED

AGENT:
 11455 HIC
 MURRELLS
 PHONE - 8
 FAX - 8431
 WWW.ECI

Murrells Inlet Jetty View Walk
 SAC #2012-00116-31H
 Georgetown County, South Carolina
 Sheet 6 of 16 Dated: 01/19/2012
 Revised : 02/07/2012

Planning and design consultants

NOT FOR CONSTRUCTION


PROJECT LOCATION:
 HIGHWAY 17 BUSINESS, MURRELLS INLET
 GEORGETOWN CO., SOUTH CAROLINA

NOTE: CRITICAL AREA LINE CERTIFIED BY CHRIS STOUTON
 JANUARY 19, 2012 ON CRITICAL AREA SLAB OF PROPOSED
 JETTY WALK (MURRELLS INLET, GEORGETOWN COUNTY, SOUTH
 CAROLINA) PREPARED FOR: MURR

LAT/LONG: 33°32'22.48"N
 by 79°30'1.7"W

USGS QUAD NAME:
 BROOKGREEN

SHEET: 4 OF 14

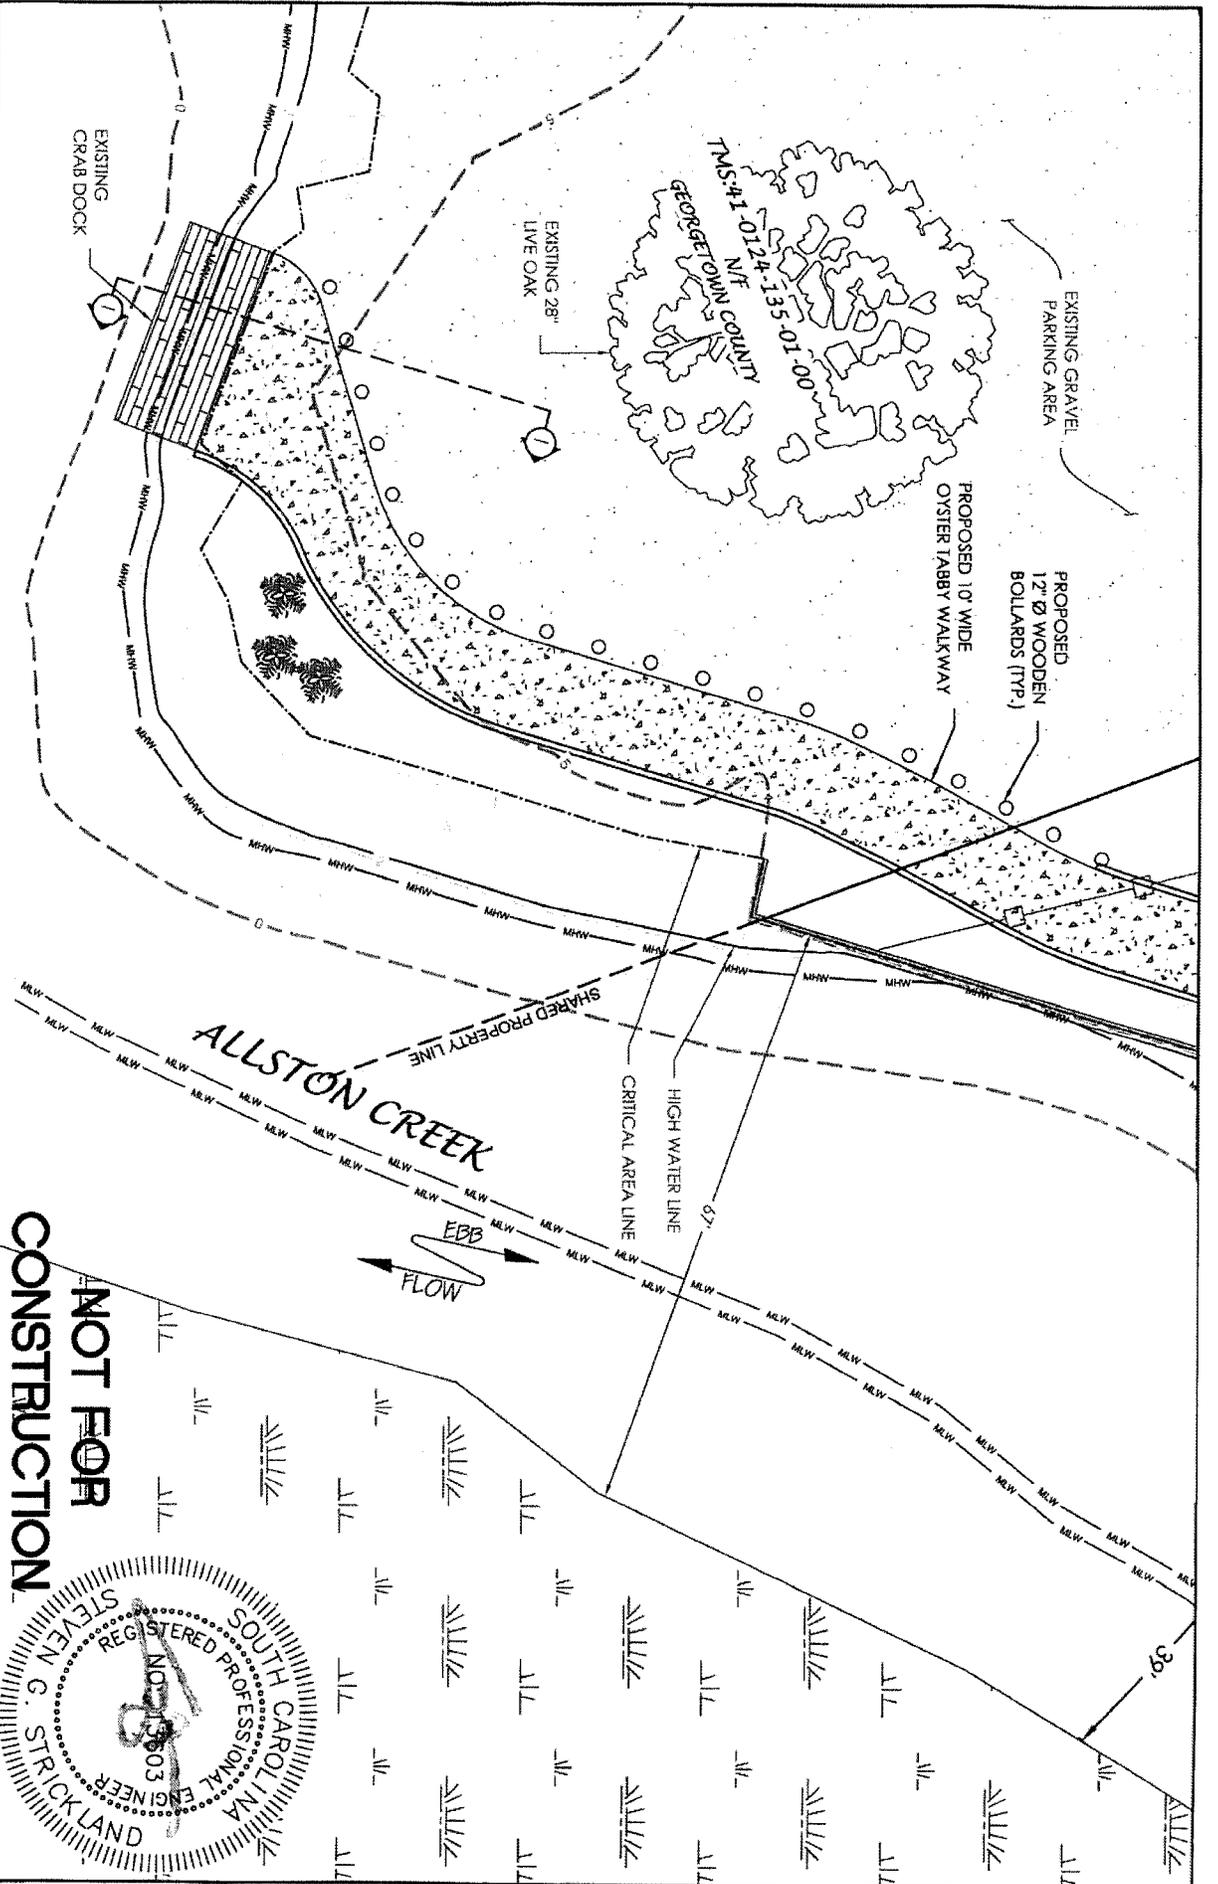

Disclaimer: The Earthworks Group is hereby known as ECI Inc. The User agrees not to use this document for any other project without the prior written consent of ECI Inc. The User may not be copied in whole or in part without the express written consent from ECI Inc. The information on this map has been prepared from various sources. The information is not guaranteed, expressed or implied. In certain situations, the map has been prepared without the benefit of a threatened and Endangered Species Study, Phase I Site Assessment, Wetlands Determination, or Archaeological Assessment. The results of these investigations could materially alter the map as shown.

SHEET TITLE: SITE PROPOSED

AGENT:
EARTHWORKS
 MURRELL
 phone 11655H
 fax-84
 WWW.E

planning and design consultants

Murrells Inlet Jetty View Walk
 SAC #2012-00116-31H
 Georgetown County, South Carolina
 Sheet 7 of 16 Dated: 01/19/2012
 Revised : 02/07/2012


NOT FOR CONSTRUCTION

PROJECT LOCATION:
 HIGHWAY 17 BUSINESS, MURRELLS INLET
 GEORGETOWN CO. SOUTH CAROLINA

NOTE: CRITICAL AREA LINE CERTIFIED BY CHRIS STOUT ON
 JANUARY 19, 2012 ON CRITICAL LINE SURVEY OF PROPOSED
 JETTY WALK MURRELLS INLET, GEORGETOWN COUNTY, SOUTH
 CAROLINA (REVISED FOR 2012)

LAT/LONG: 33°32'22.48"N
 by 79°30'17"W

USGS QUAD NAME: BROOKGREEN
 SHEET: 5 OF 14

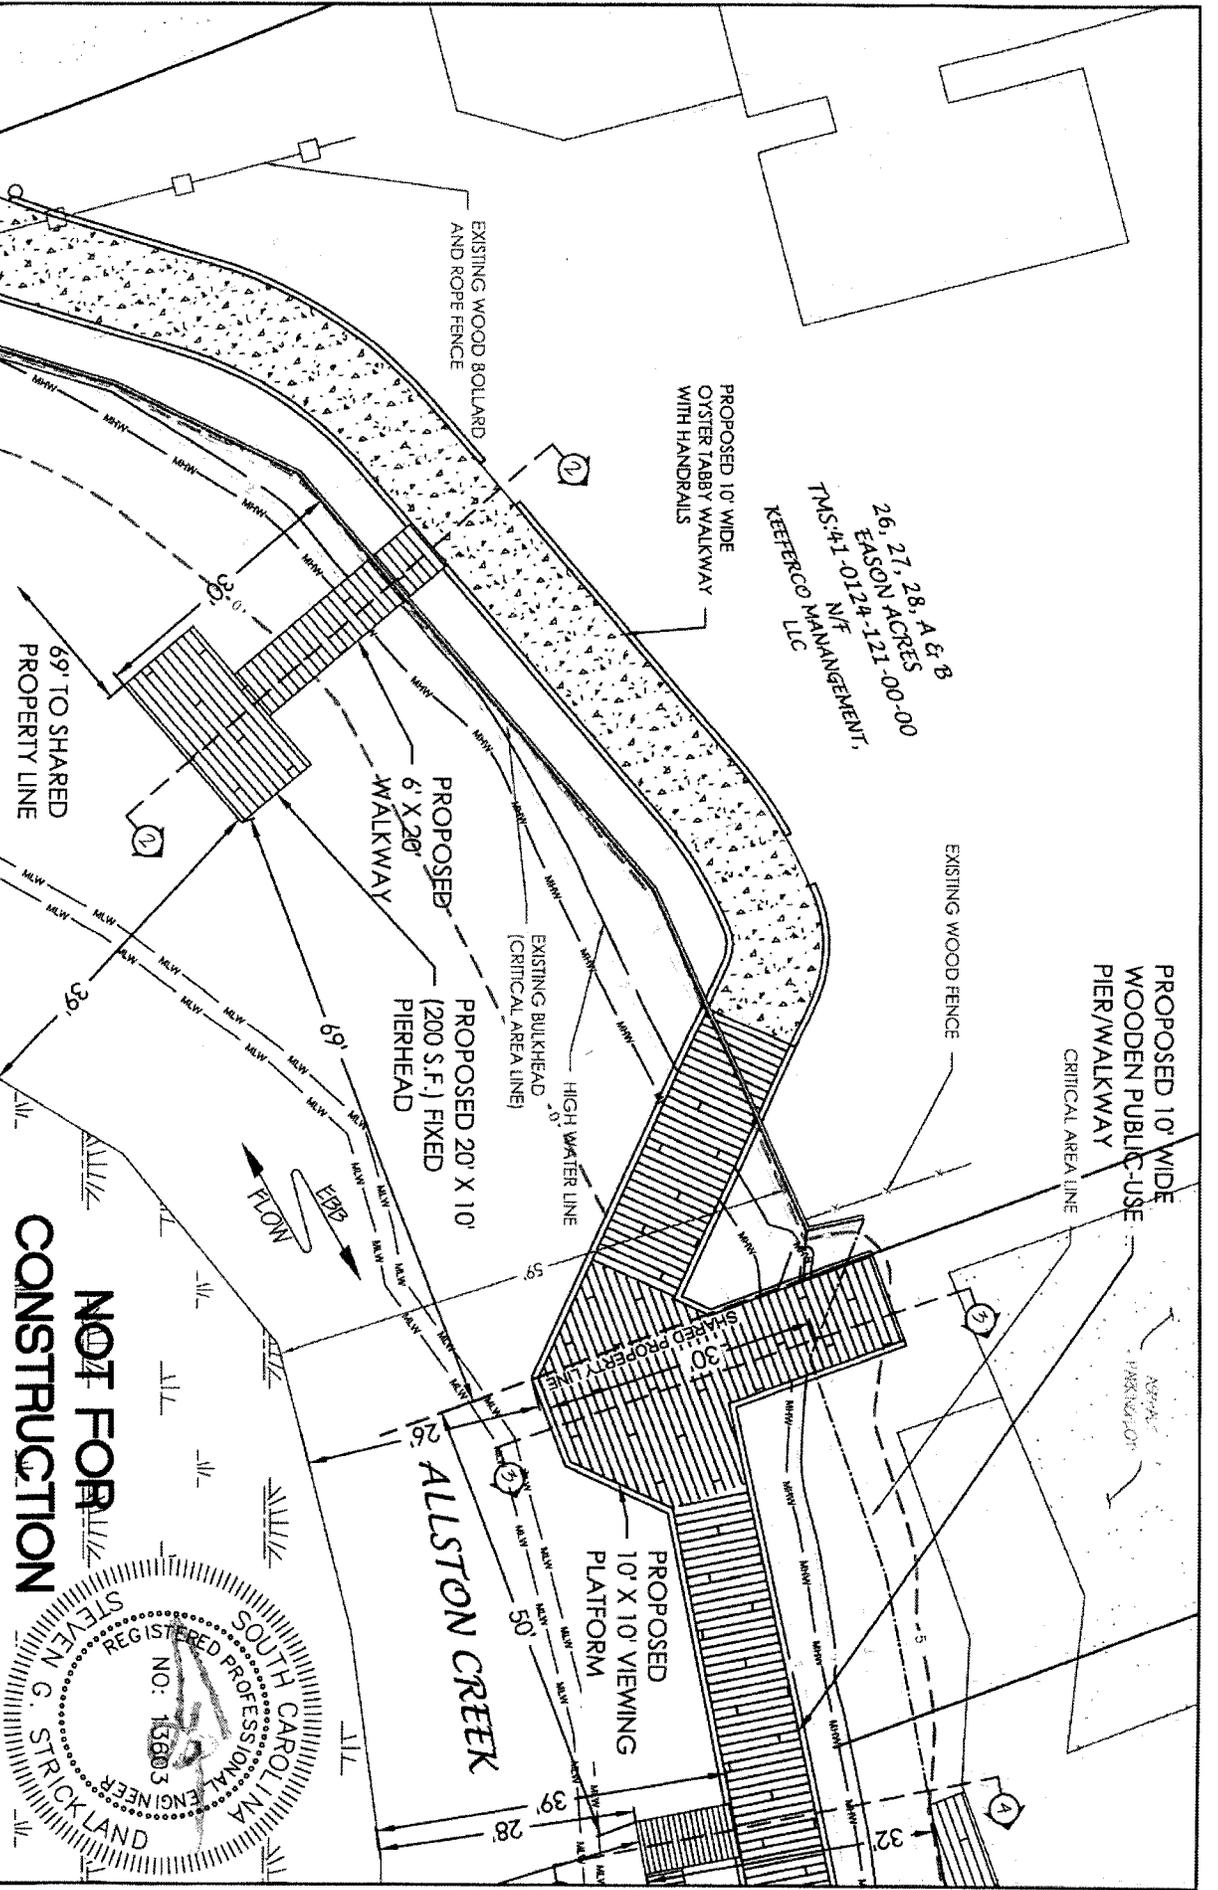

26, 27, 28, A & B
 EASON ACRES
 TMS: 41-0124-121-00-00
 N/E
 KEEFEER CO MANAGEMENT,
 LLC


PROPOSED 10' WIDE
 WOODEN PUBLIC-USE
 PIER/WALKWAY
 CRITICAL AREA LINE

PROPOSED 20' X 10'
 (200 S.F.) FIXED
 PIERHEAD


PROPOSED
 10' X 10' VIEWING
 PLATFORM

ALLSTON CREEK

NOT FOR CONSTRUCTION

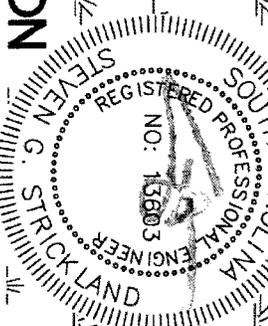

Disclaimer: The Earthworks Group is licensed as an EIT Inc. The User agrees not to use the data provided by the, its members and its EIT Inc. members from any design, liability or cost. The information on this map has been prepared from various sources. The information is not guaranteed, approved or accepted, in any manner, use this map under any circumstances. The user agrees to hold the provider of this information harmless.

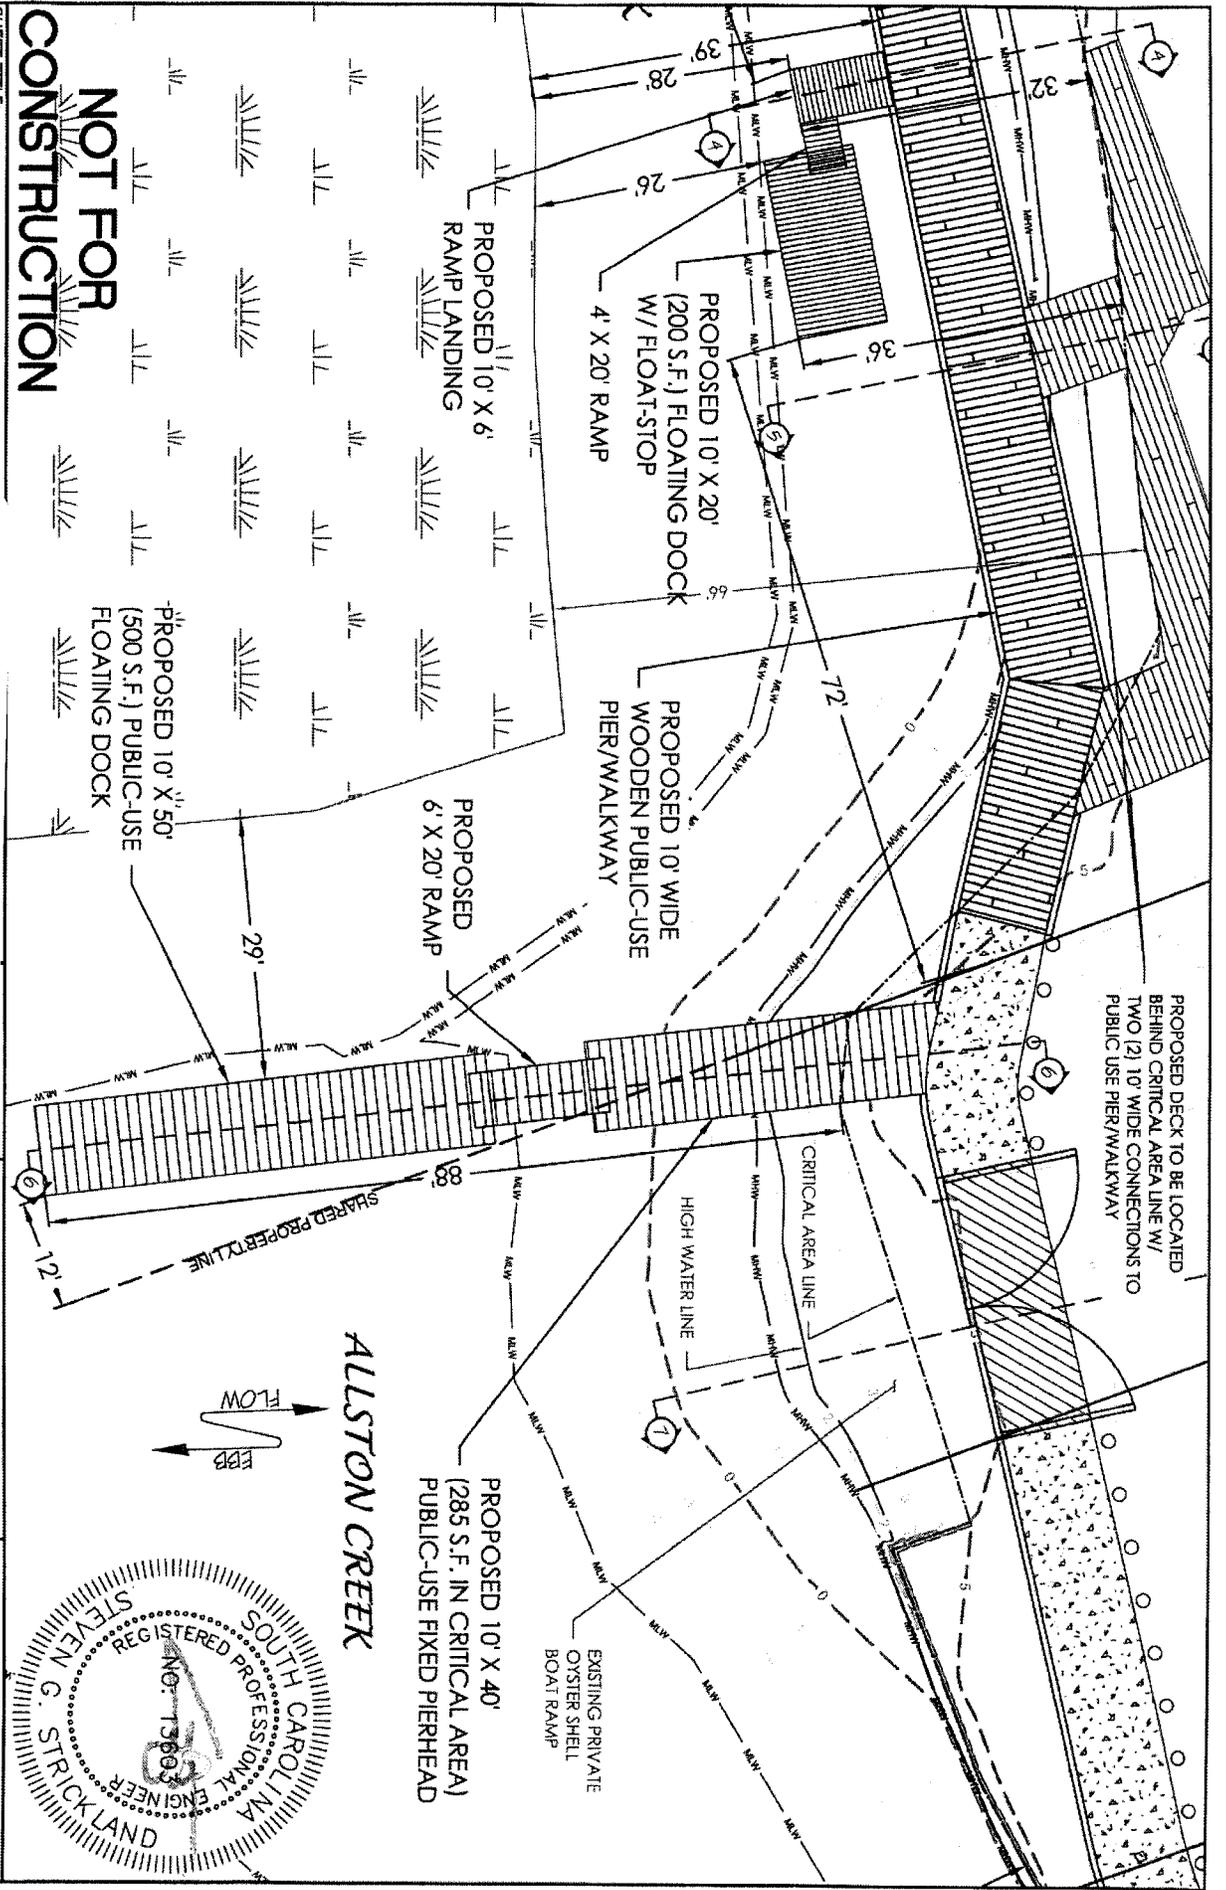

SHEET TITLE: SITE PROPOSED

NOT FOR CONSTRUCTION


AGENT:
EARTHWORKS
 MURRELLS
 PHONE - 810
 FAX - 8436
 WWW.ECFL.COM

Murrells Inlet Jetty View Walk
 SAC #2012-00116-31H
 Georgetown County, South Carolina
 Sheet 8 of 16 Dated: 01/19/2012
 Revised : 02/07/2012

PROJECT LOCATION:
 SHIMWAY 17 BUSINESS, MURRELLS INLET
 GEORGETOWN CO. SOUTH CAROLINA

NOTE: CRITICAL AREA LINE CERTIFIED BY CHRIS STOUT ON
 JANUARY 15, 2012 ON CRITICAL LINE SURVEY OF PROPOSED
 JETTY WALK, MURRELLS INLET, GEORGETOWN COUNTY, SOUTH
 CAROLINA PREPARED PER-402020

SCALE: 1" = 20'
 NORTH
 USGS QUAD NAME: 33R32248N
 BROOKGREEN By 7/9/30/17W
 SHEET: 6 OF 14

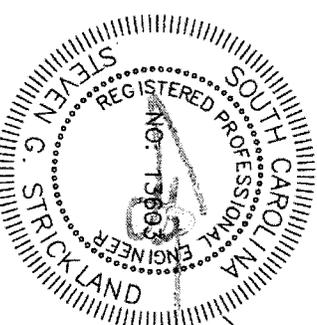

Disclaimer: The Earthworks Group is hereby informed as EFL Inc. The User agrees not to use this document
 or any part thereof for any purpose other than that for which it was prepared. The information is not guaranteed, accuracy or implied. In certain situations, the map has been prepared without true survey or a
 The information on this map has been compiled from various sources. The information is not guaranteed, accuracy or implied.


NOT FOR CONSTRUCTION

SHEET TITLE: SITE PROPOSED

AGENT: 116551H
MURRELL




Murrells Inlet Jetty View Walk
SAC #2012-00116-31H
Georgetown County, South Carolina
Sheet 9 of 16 Dated: 01/19/2012
Revised: 02/07/2012

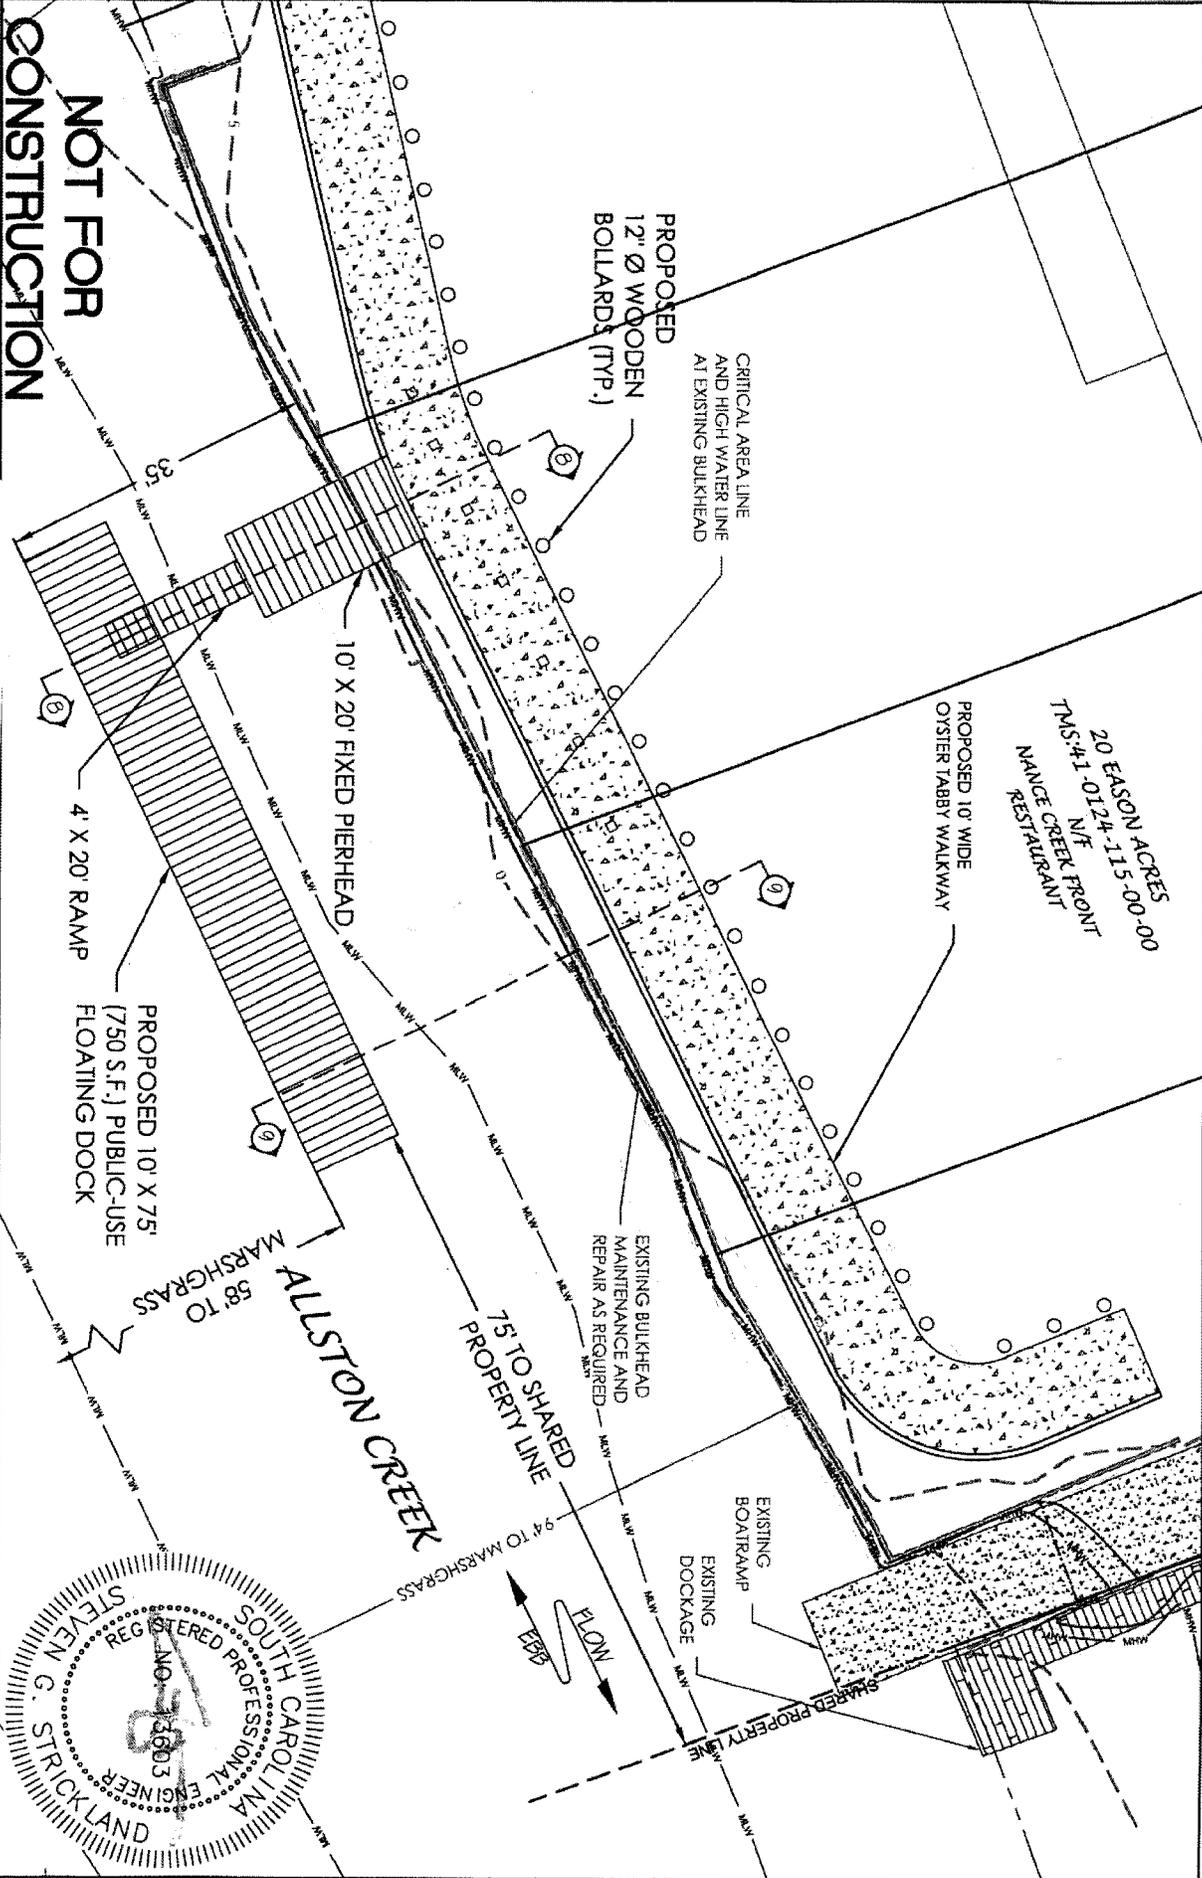

PROJECT LOCATION:
HIGHWAY 17 BUSINESS, MURRELLS INLET
GEOGETOWN, CO. SOUTH CAROLINA

NOTE: CRITICAL AREA LINE CERTIFIED BY CHRIS STOUT ON JANUARY 19, 2012 ON CRITICAL LINE SURVEY OF PROPOSED JETTY WALK, MURRELLS INLET, GEOGETOWN COUNTY, SOUTH CAROLINA. REVISIONS FOR 10/20/2010

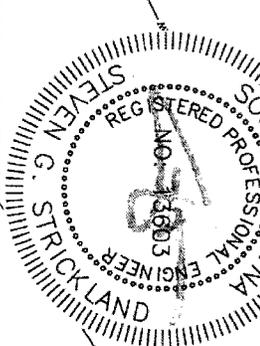




SCALE: 1" = 20'

LAT/LONG: 33°32'22.48"N
By: 79°30'1.7"W

USGS QUAD NAME: BROOKGREEN

SHEET: 7 OF 14

Disclaimer: The EARTHWORKS Group is hereby shown as EWR Inc. The User agrees not to use this document for any other purpose than that intended. EWR Inc. shall not be liable for any damages, liability, or costs, including reasonable attorney's fees, arising from any use of this document for any purpose other than that intended. The information on this map has been compiled from various sources. The information is not guaranteed, warranted, or implied. In certain situations, the map may have been prepared by a third party. The information on this map has been compiled from various sources. The information is not guaranteed, warranted, or implied. In certain situations, the map may have been prepared by a third party.

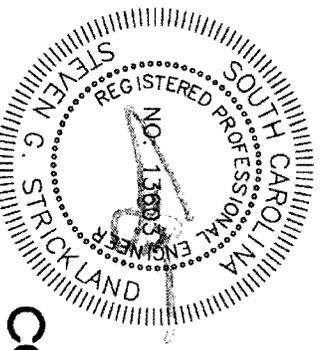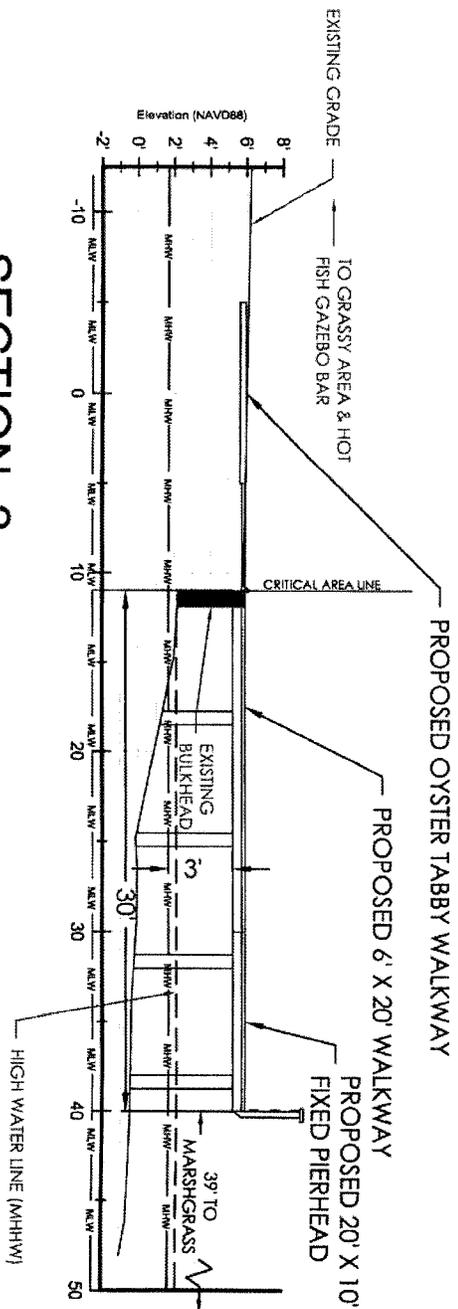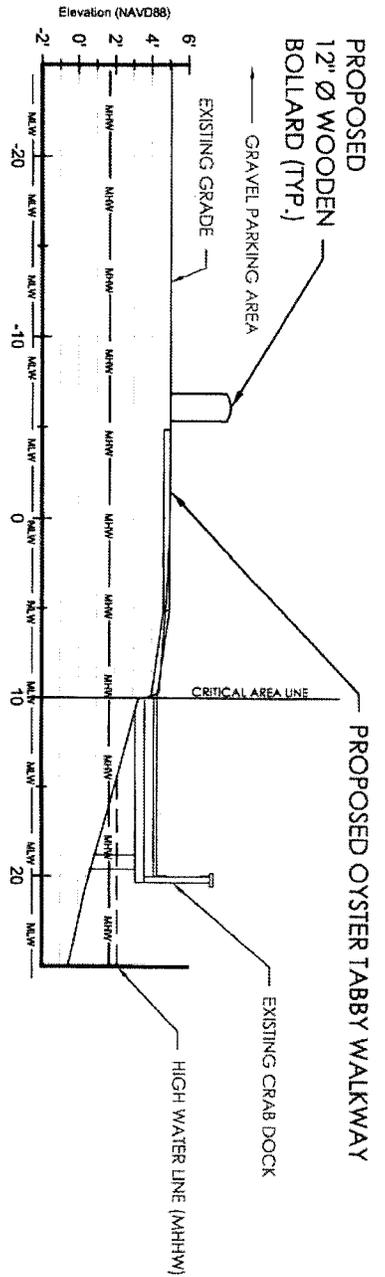

**NOT FOR
CONSTRUCTION**

SHEET TITLE: **PROPOSED SECTION**

AGENT:

EARTHWORKS
Planning and design consultants

11655 HK
MURRELL
phone -1
fax -843
www.ecg

Disclaimer: The Earthworks Group is hereby known as EW, Inc. The User agrees not to use the document for any other project or to reproduce or disseminate the information contained herein. The information on this map has been compiled from various sources. The information is the best available, accurate, complete, or implied. In certain situations, the map has been prepared without one or more of the following:

Murrells Inlet Jetty View Walk
SAC #2012-00116-31H
Georgetown County, South Carolina
Sheet 10 of 16 Dated: 07/19/2012
Revised: 02/07/2012

PROJECT LOCATION:
IGHWAY 17 BUSINESS, MURRELLS INLET
GEOGETOWN CO. SOUTH CAROLINA

SCALE:
1" = 10'



NORTH




LAT/LONG: 33°32'22.48"N
by 79°30'17"W
USGS QUAD NAME: BROOKGREEN
SHEET: 8 OF 14


MHHW: +2.12
MHW: +1.686
MLW: -2.533
DATUM NAVD88

NOTE: CRITICAL AREA LINE CENTERED BY CHRIS STOUT ON JANUARY 19, 2012 ON CRITICAL LINE SURVEY OF PROPOSED JETTY WALK, MURRELLS INLET, GEORGETOWN COUNTY, SOUTH CAROLINA PREPARED FOR EARTHWORKS

IC resulting in any way from unauthorized changes or reuse of this document by anyone other than EW, Inc. In addition, users agree to the listed content. I prior written consent of EW, Inc. This form may not be copied in whole or in part without the express written consent from EW, Inc. "As shown", "Vertical", "Horizontal", or "Archaeological" respectively. The results of these investigations could materially alter the map as shown.

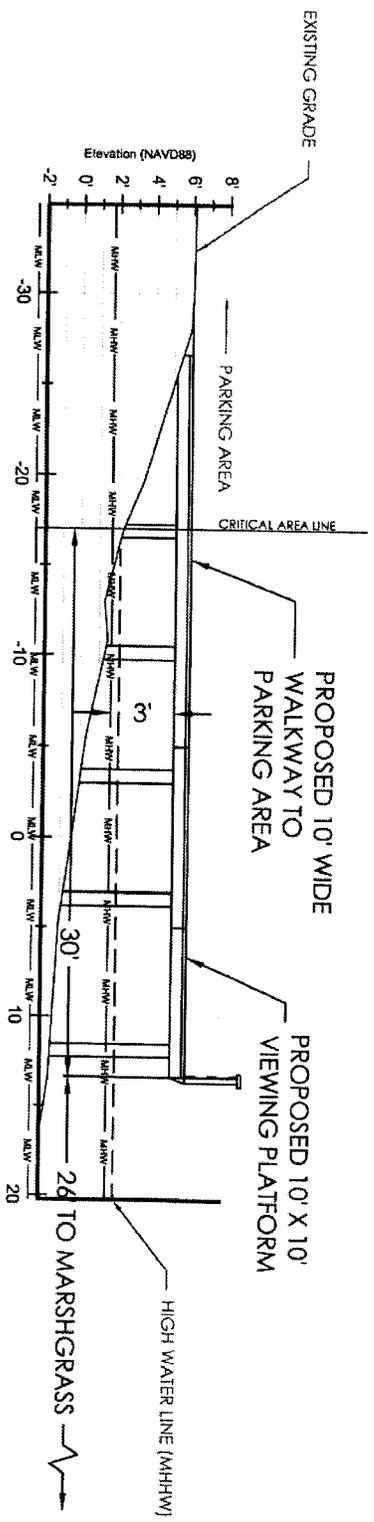


SECTION 3

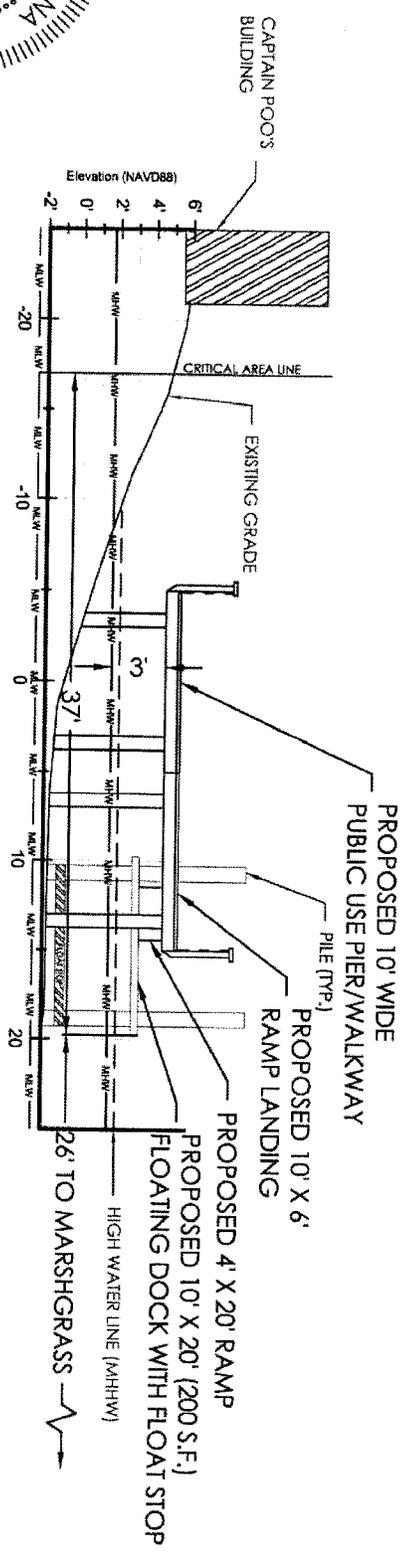

SECTION 4

NOT FOR CONSTRUCTION

SHEET TITLE: **PROPOSED SECTION**

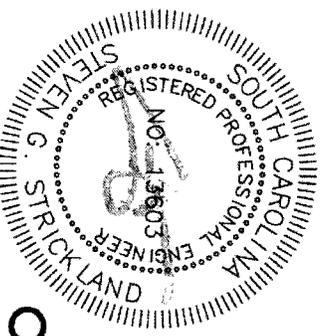

AGENT: 11355 HK
MURKEL
phone -
fax - 843
www.ec

EARTHWORKS
Planning and design consultants

UNDERSTAND: The Earthworks Group is hereby known as EWI Inc. The User agrees not to use this document for any other project without the written consent of EWI Inc. The information on this map has been compiled from various sources. The information is not guaranteed.

Murrells Inlet Jetty View Walk
SAC #2012-00116-31H
Georgetown County, South Carolina
Sheet 11 of 16 Dated: 01/19/2012
Revised: 02/07/2012


PROJECT LOCATION:
HIGHWAY 17 BUSINESS, MURRELLS INLET
GEOGETOWN CO., SOUTH CAROLINA

NOTE: CRITICAL AREA LINE CERTIFIED BY CHRIS SIOUJON
JANUARY 19, 2012 ON CRITICAL LINE SLIPNEY OF PROPOSED
JETTY WALK MURRELLS INLET, GEOGETOWN COUNTY, SOUTH
CAROLINA PERMAYED FOR 120200

MHHW: +2.12
MHW: +1.686
MLW: -2.533
DATUM NAVD88






SCALE: 1" = 10'

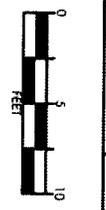

LAT/LONG: 33°32'22.48"N
USGS QUAD NAME: 79°30.17'W
SHEET: 9 OF 14
BROOKGREEN

NOT: resulting in any way from unauthorized changes or reuse of data documented by anyone other than EWI Inc. In addition, User agrees to the User's error. No liability shall be assumed by EWI Inc. for any errors or omissions in this document. The user of this information shall maintain their own map as shown.

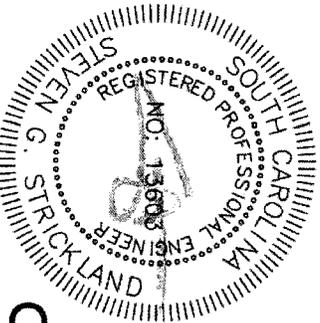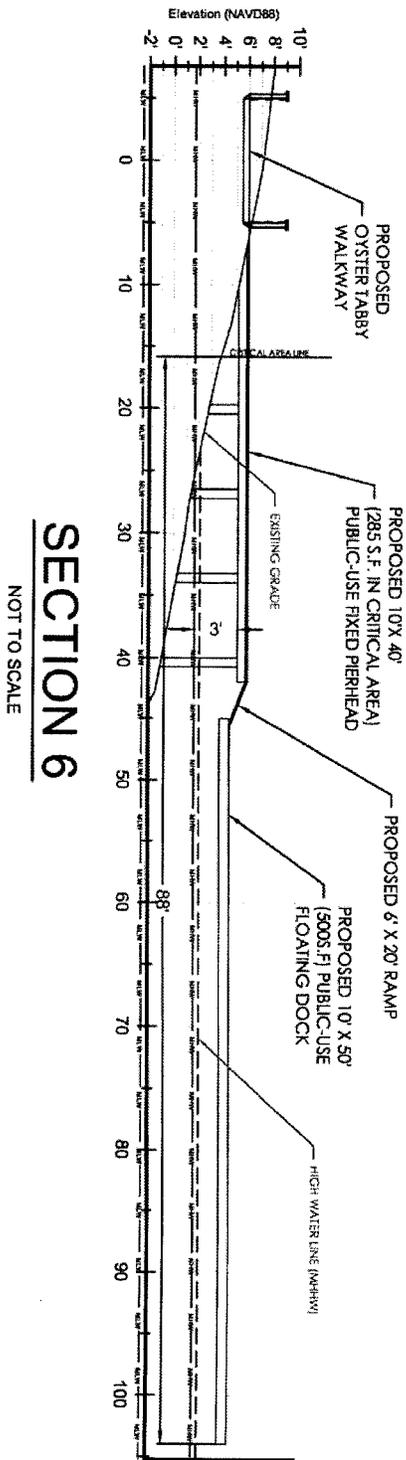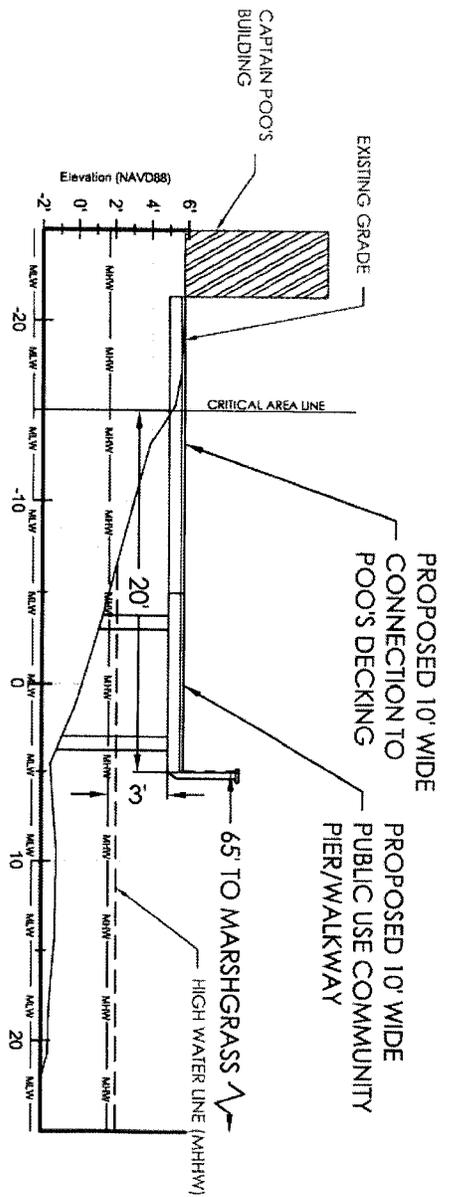

SHEET TITLE: **PROPOSED SECTION**

AGENT: **EARTHWORKS**

114551- MURKRE
phone
fax- 84
www.ec

NOT FOR CONSTRUCTION

Murrells Inlet Jetty View Walk
SAC #2012.00116-31H
Georgetown County, South Carolina
Sheet 12 of 16 Dated: 01/19/2012
Revised : 02/07/2012

PROJECT LOCATION:
HIGHWAY 17 BUSINESS, MURRELLS INLET
GEOGETOWN CO., SOUTH CAROLINA

NOTE: CRITICAL AREA LINE CERTIFIED BY GIS STATION ON JANUARY 19, 2012 ON CRITICAL LINE SERVER OF PROPOSED JETTY WALK MURRELLS INLET, GEORGETOWN COUNTY, SOUTH CAROLINA PREPARED FOR: (XXXX)

MHHW: +2.12
MHW: +1.686
MLW: -2.533
DATUM NAVVD88

LAT/LONG: 33°32'22.48"N
By 7°30.17"W

USGS QUAD NAME: BROOKGREEN

SHEET: 10 OF 14






SCALE: 1" = 10'



DISCLAIMER: THE EARTHWORKS Group is hereby known as EWT Inc. The User agrees not to use the data provided by EWT Inc. in any way and shall EWT Inc. harmless from any damage, liability or cost, including the cost of this report, that may result from any use of the data. The information is not guaranteed, copyright or in public domain. It is subject to change without notice. EWT Inc. is not responsible for any use of the data.

EWT Inc. resulting in any way from unauthorized changes or reuse of this document by anyone other than EWT Inc. In addition, User agrees to the fullest extent at the time of purchase of EWT Inc. This item may not be copied in whole or in part without the express written consent from EWT Inc. All other rights are reserved. EWT Inc. is not responsible for any use of the data. The results of these investigations could materially affect the results as shown.

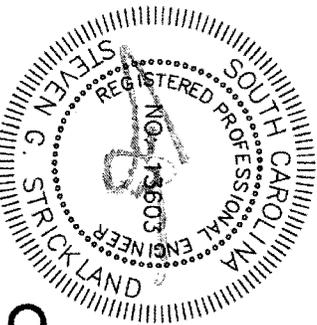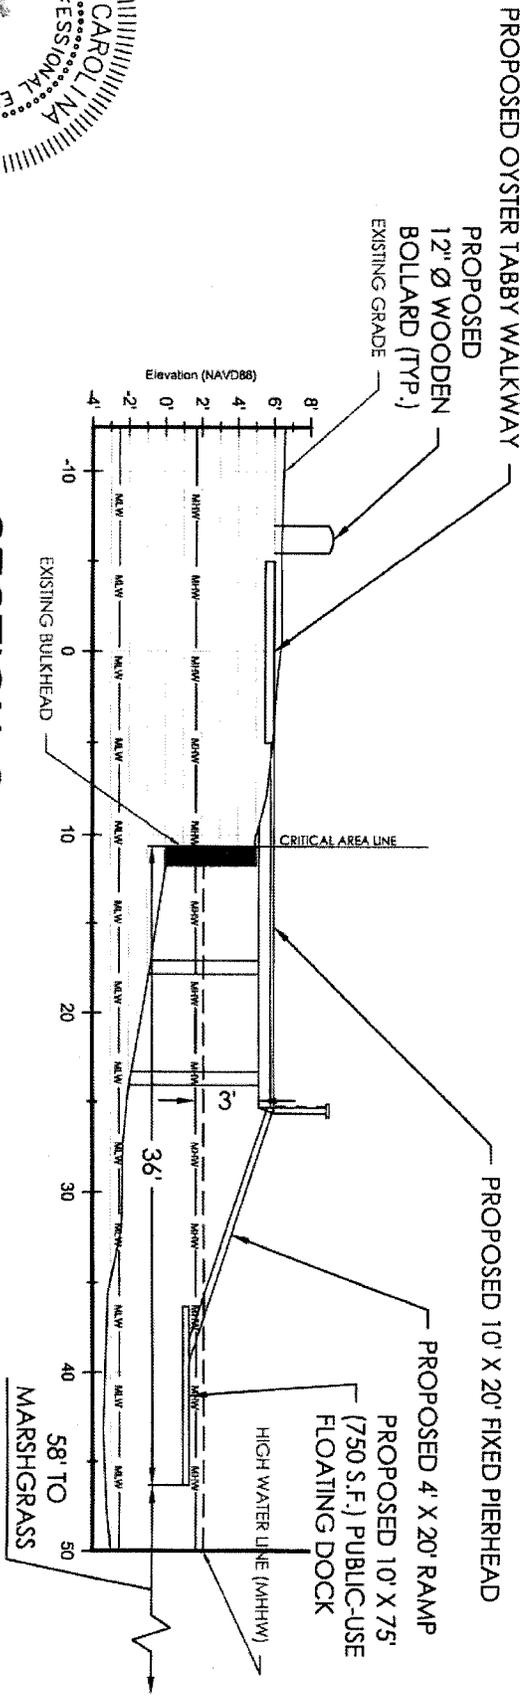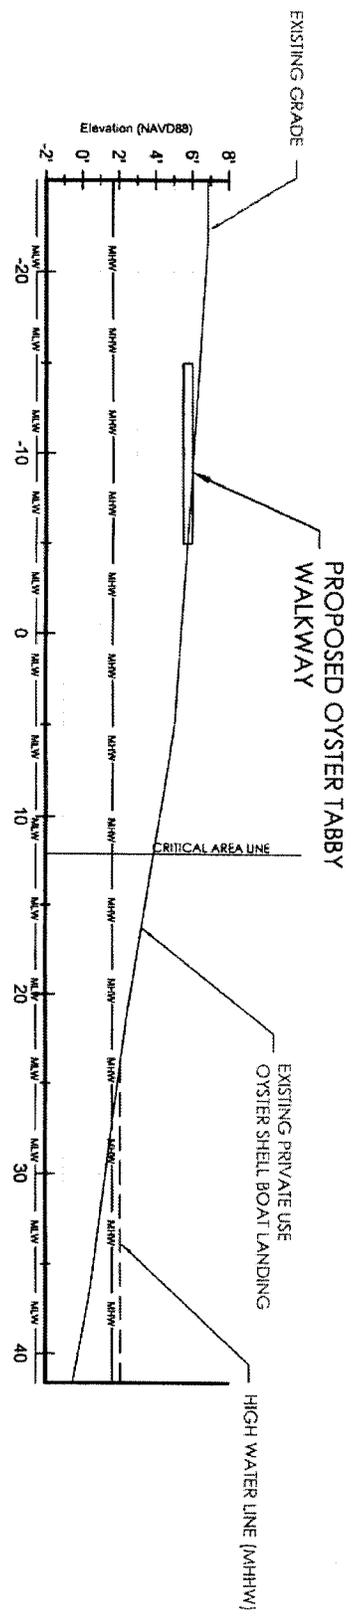

SHEET TITLE: **PROPOSED SECTION I**

AGENT: **EARTHWORKS**

planning and design consultants

NOT FOR CONSTRUCTION

Murrells Inlet Jetty View Walk
 SAC #2012-00116-31H
 Georgetown County, South Carolina
 Sheet 13 of 16 Dated: 01/19/2012
 Revised : 02/07/2012

PROJECT LOCATION:
 HIGHWAY 17 BUSINESS, MURRELLS INLET
 GEORGETOWN CO., SOUTH CAROLINA

NOTE: CRITICAL AREA LINE CERTIFIED BY CHRIS STOUT ON JANUARY 19, 2012 ON CRITICAL AREA SURVEY OF PROPOSED JETTY WALK MURRELLS INLET, GEORGETOWN COUNTY, SOUTH CAROLINA PREPARED FOR: H2020

MHHW: +2.12
 MHW: +1.686
 MLW: -2.533
 DATUM NAVD88

SCALE: 1" = 10'


NORTH

USGS QUAD NAME: BROOKGREEN

LAT/LONG: 33°32'22.48"N
 79°30'17"W

SHEET: 11 OF 14

Disclaimer: The Earthworks Group is hereby known as EWI Inc. The User agrees not to use the information contained herein for any purpose other than that for which it was intended. EWI Inc. is not responsible for any damage, liability or cost, including reasonable attorney's fees, incurred by the User in reliance on the information contained herein. The information is not guaranteed, expressed or implied, in certain situations, the user may need other prepared technical user manuals or other information to use the information contained herein. EWI Inc. is not responsible for any damage, liability or cost, including reasonable attorney's fees, incurred by the User in reliance on the information contained herein.

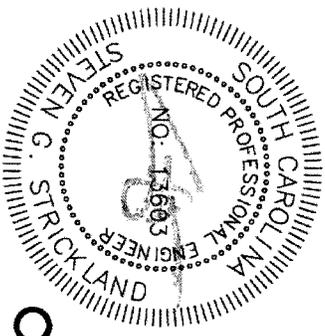


**NOT FOR
CONSTRUCTION**

SHEET TITLE: **PROPOSED SECTION**

AGENT:
EARTHWORKS
114551 MURRE
Phone
Fax: 84
www.1

Planning and design consultants
The information on this map has been compiled from various sources. The information is not guaranteed, expressed or implied. In certain situations, the map has been prepared without the benefit of a survey of the structure or structure.

SECTION 9

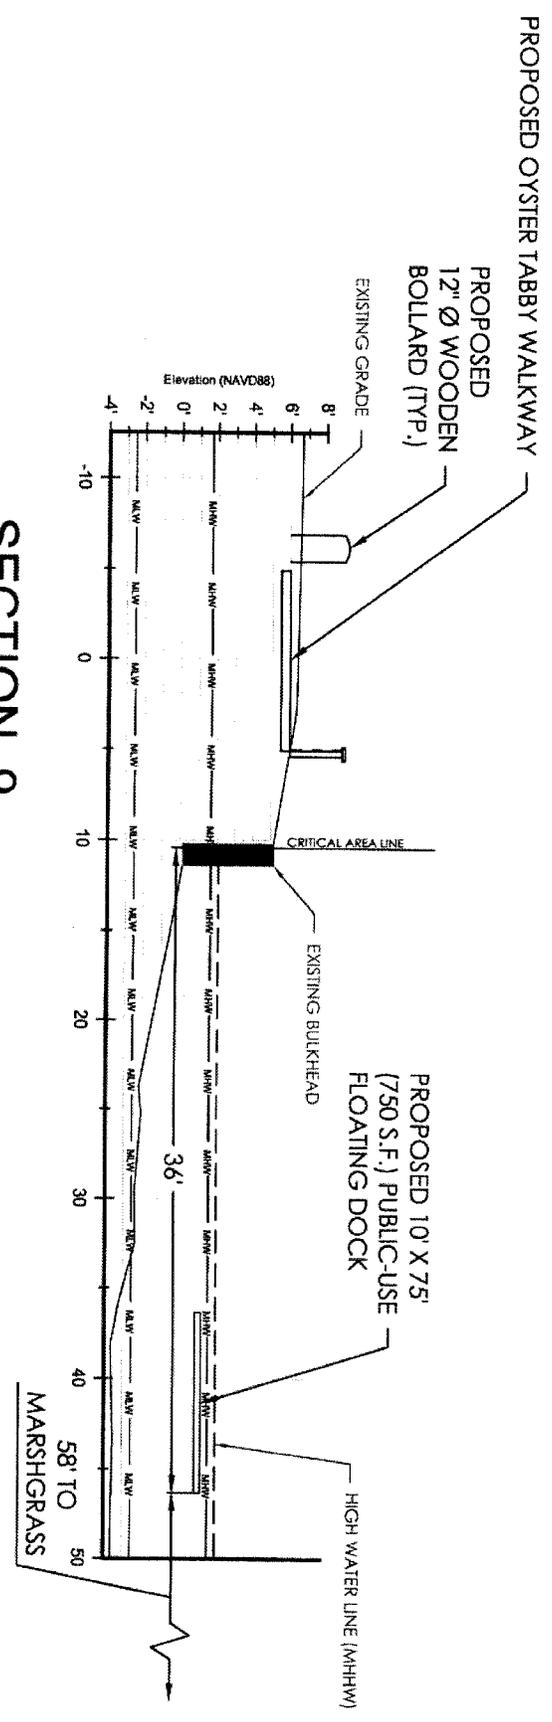

Murrells Inlet Jetty View Walk
SAC #2012-00116-31H
Georgetown County, South Carolina
Sheet 14 of 16 Dated: 01/19/2012
Revised : 02/07/2012

MHHW: +2.12
MHW: +1.686
MLW: -2.533
DATUM NAVD88



PROJECT LOCATION:
HIGHWAY 17 BUSINESS, MURRELLS INLET
GEOGETOWN CO., SOUTH CAROLINA

NOTE: CRITICAL AREA LINE CERTIFIED BY CHRIS STOUTON
JANUARY 19, 2012 ON CRITICAL LINE SLANDY OF PROPOSED
JETTY WALK, MURRELLS INLET, GEOGETOWN COUNTY, SOUTH
CAROLINA. PREPARED FOR: 40200




LAT/LONG: 33°32'22.48"N
USGS QUAD NAME: 79°30.17'W
BROOKGREEN
SHEET: 12 OF 14

at EW Inc. resulting in any way from unauthorized changes or reuse of the document by anyone other than EW Inc. In addition, User agrees to the limited extent that the user will not be held liable for any errors or omissions in the information provided. The results of these investigations could reasonably alter the map as shown.

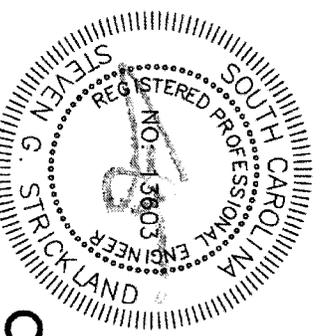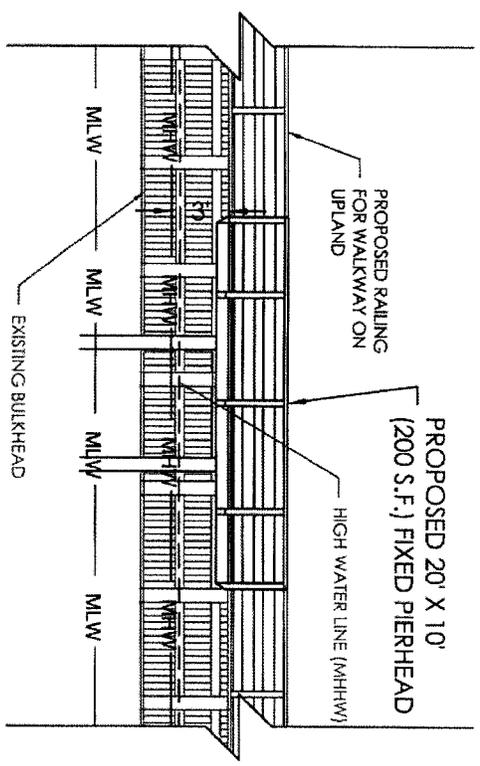

NOT FOR CONSTRUCTION

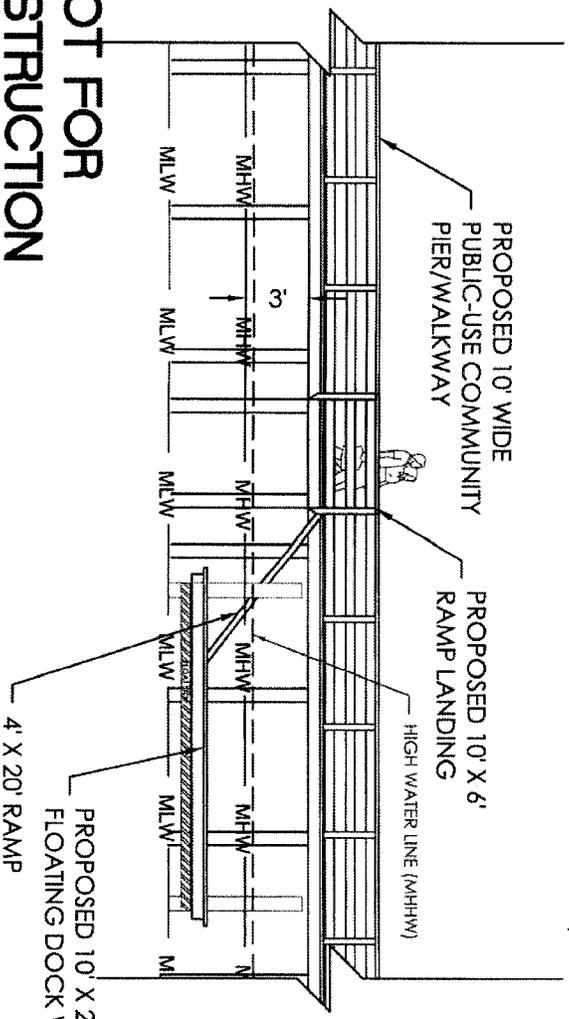

MHHW: +2.12
MHW: +1.686
MLW: -2.533
DATUM NAVVD88

SHEET TITLE: PROPOSED FRONT VIEW AT SECTIONS 2 & 4


Murrells Inlet Jetty View Walk
SAC #2012-00116-31H
Georgetown County, South Carolina
Sheet 15 of 16 Dated: 01/19/2012
Revised :02/07/2012

EARTHWORKS
Planning and design consultants
11655 HIG MURRELLS
PHONE - 8
FAX - 843.6
WWW.ECF


Disclaimer: The Earthworks Group is hereby sworn as ECF Inc. The User agrees not to use the documents provided by law, to indemnify and hold ECF Inc. harmless from any damage, liability or cost, including reasonable attorney's fees, arising from any use of the information on this map has been compiled from various sources. The information is not guaranteed, accurate or complete.

PROJECT LOCATION:
HIGHWAY 17 BUSINESS, MURRELLS INLET
GEOGETOWN CO. SOUTH CAROLINA

NOTE: CRITICAL AREAS LINE CERTIFIED BY CHRIS STOUT ON JANUARY 19, 2012 ON CRITICAL LINE SURVEY OF PROPOSED JETTY WALK, MURRELLS INLET, GEORGETOWN COUNTY, SOUTH CAROLINA. REVISIONS FOR 1/2012

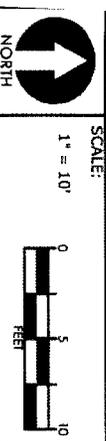

USGS QUAD NAME: BROOKGREEN
LAT/LONG: 33°32'22.48"N 79°30'17"W
SHEET: 13 OF 14

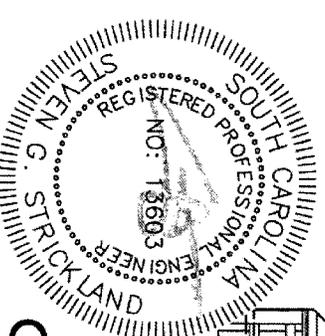


SHEET TITLE: PROPOSED FRONT AT SECTIONS 6 & 8

AGENT: EARTHWORKS
Planning and design consultants

NOT FOR CONSTRUCTION

Murrells Inlet Jetty View Walk
 SAC #2012-00116-31H
 Georgetown County, South Carolina
 Sheet 16 of 16 Dated: 01/19/2012
 Revised :02/07/2012

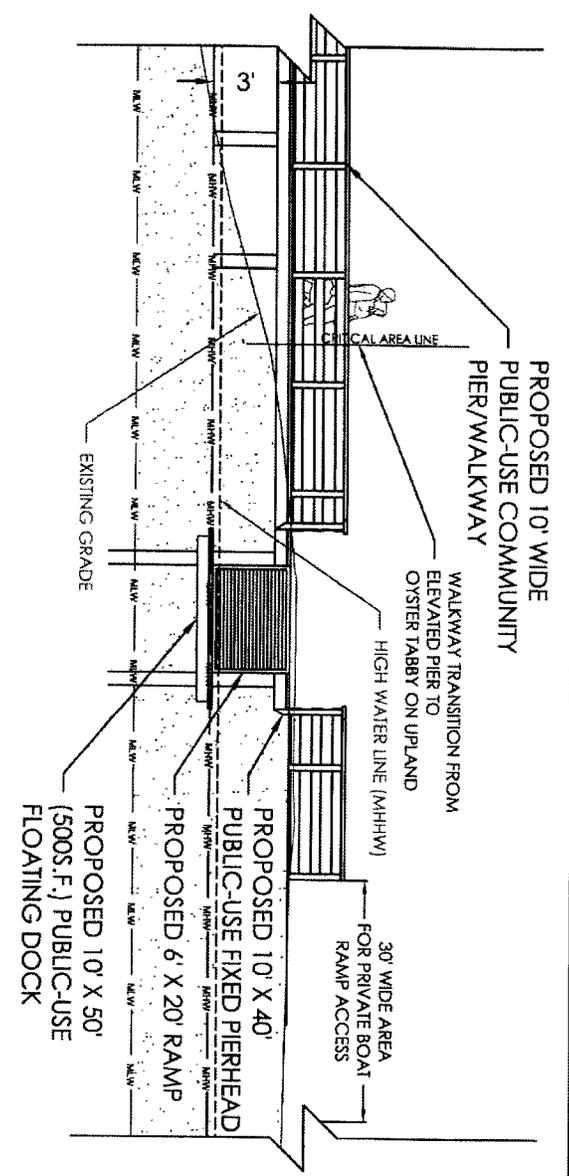


PROPOSED 10' X 75' (750S.F.) PUBLIC-USE COMMUNITY FLOATING DOCK

OYSTER TABBY WALKWAY AND HANDRAIL ON UPLAND

75' TO SHARED PROPERTY LINE
 MHHW: + 2.12
 MHW: + 1.686
 MLW: - 2.533
 DATUM NAVVD88

PROJECT LOCATION: HIGHWAY 17 BUSINESS, MURRELLS INLET GEORGETOWN CO. SOUTH CAROLINA	
NOTE: CRITICAL AREA LINE DETERMINED BY CHRIS STRUTON JANUARY 19, 2012 ON CRITICAL LINE SURVEY OF PROPOSED JETTY WALK, MURRELLS INLET, GEORGETOWN COUNTY, SOUTH CAROLINA. PREPARED FOR: 2012020	
LAT/LONG: 33°32'22.48"N 79°30'17"W	USGS QUAD NAME: BR00KGREEN
SHEET: 14 OF 14	

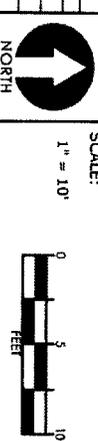

DISCLAIMER: THE EARTHWORKS GROUP IS HEREBY ADVISED AS EARTHWORKS, INC. THAT THE USER AGREES TO USE THIS AS A PRELIMINARY DESIGN AND NOT FOR CONSTRUCTION. THE INFORMATION ON THIS MAP HAS BEEN OBTAINED FROM VARIOUS SOURCES. THE INFORMATION IS NOT GUARANTEED, REPRESENTED OR WARRANTED. EARTHWORKS, INC. DOES NOT ASSUME ANY LIABILITY FOR ANY ERRORS, OMISSIONS, OR FOR ANY CONSEQUENCES ARISING FROM THE USE OF THIS INFORMATION. THE INFORMATION ON THIS MAP HAS BEEN OBTAINED FROM VARIOUS SOURCES. THE INFORMATION IS NOT GUARANTEED, REPRESENTED OR WARRANTED. EARTHWORKS, INC. DOES NOT ASSUME ANY LIABILITY FOR ANY ERRORS, OMISSIONS, OR FOR ANY CONSEQUENCES ARISING FROM THE USE OF THIS INFORMATION.