

JOINT
PUBLIC NOTICE

CHARLESTON DISTRICT, CORPS OF ENGINEERS
69A Hagood Avenue
Charleston, South Carolina 29403-5107
and the
S.C. DEPARTMENT OF HEALTH AND ENVIRONMENTAL CONTROL
OFFICE OF OCEAN AND COASTAL RESOURCE MANAGEMENT
1362 McMillan Avenue, Suite 400
Charleston, South Carolina 29405

REGULATORY DIVISION

Refer to: P/N # 2013-00589-1T

14 June 2013

Pursuant to Section 10 of the Rivers and Harbors Act of 1899 (33 U.S.C. 403), Sections 401 and 404 of the Clean Water Act (33 U.S.C. 1344), and the South Carolina Coastal Zone Management Act (48-39-10 et.seq.) an application has been submitted to the Department of the Army and the S.C. Department of Health and Environmental Control by

SEA ISLAND YACHT CLUB
LEE CAVE
C/O GEL ENGINEERING, LLC
JACK T. WALKER
P.O. BOX 30712
CHARLESTON, SOUTH CAROLINA 29417

for a permit to place fill material and structures in

BOHICKET CREEK

at the Sea Island Yacht Club located at 2438 Sea Island Yacht Club Road, Rockville, Charleston County, South Carolina (32.597522 Latitude/ -80.196758 Longitude)

In order to give all interested parties an opportunity to express their views

NOTICE

is hereby given that written statements regarding the proposed work will be received by the **Corps** until

15 Days from the Date of this Notice,

and **SCDHEC** will receive written statements regarding the proposed work until

30 Days from the Date of this Notice

from those interested in the activity and whose interests may be affected by the proposed work.

14 June 2013

The proposed work consists of the repair of an existing boat ramp and the construction of a new boat ramp courtesy dock. The existing 32' X 90' boat ramp will be replaced with new concrete. The project also involves the construction of a new 4' X 80' and 4' X 20' floating courtesy dock. The purpose of the proposed project is to provide boating access to Bohicket Creek. Please note that the original permit number for the boat ramp was SAC # 75-3A-122. No mitigation is being proposed due to the minimal impacts associated with the project. The replacement boat ramp will be constructed in the same location as the existing boat ramp. The only impacts associated with the courtesy dock construction will be from the few pilings used to hold the floating dock in place.

NOTE: Plans depicting the work described in this notice are available and will be provided, upon receipt of a written request, to anyone that is interested in obtaining a copy of the plans for the specific project. The request must identify the project of interest by public notice number and a self-addressed stamped envelope must also be provided for mailing the drawings to you. Your request for drawings should be addressed to the

**U.S. Army Corps of Engineers
ATTN: REGULATORY DIVISION
69A Hagood Avenue
Charleston, South Carolina 29403-5107**

The District Engineer has concluded that the discharges associated with this project, both direct and indirect, should be reviewed by the South Carolina Department of Health and Environmental Control in accordance with provisions of Section 401 of the Clean Water Act. As such, this notice constitutes a request, on behalf of the applicant, for certification that this project will comply with applicable effluent limitations and water quality standards. The work shown on this application must also be certified as consistent with applicable provisions the Coastal Zone Management Program (15 CFR 930). The District Engineer will not process this application to a conclusion until such certifications are received. The applicant is hereby advised that supplemental information may be required by the State to facilitate the review.

This notice initiates the Essential Fish Habitat (EFH) consultation requirements of the Magnuson-Stevens Fishery Conservation and Management Act. Implementation of the proposed project would impact 3360 square feet of estuarine substrates and emergent wetlands utilized by various life stages of species comprising the red drum, shrimp, and snapper-grouper management complexes. Our initial determination is that the proposed action would not have a substantial individual or cumulative adverse impact on EFH or fisheries managed by the South Atlantic Fishery Management Council and the National Marine Fisheries Service (NMFS). Our final determination relative to project impacts and the need for mitigation measures is subject to review by and coordination with the NMFS.

The District Engineer has consulted the most recently available information and has determined that the project will have no effect on any Federally endangered, threatened, or proposed species and will not result in the destruction or adverse modification of designated or proposed critical habitat.

This public notice serves as a request to the U.S. Fish and Wildlife Service and the National Marine Fisheries Service for any additional information they may have on whether any listed or proposed endangered or threatened species or designated or proposed critical habitat may be present in the area which would be affected by the activity, pursuant to Section 7(c) of the Endangered Species Act of 1973 (as amended).

Pursuant to Section 106 of the National Historic Preservation Act (NHPA), this public notice also constitutes a request to Indian Tribes to notify the District Engineer of any historic properties of religious and cultural significance to them that may be affected by the proposed undertaking.

In accordance with the NHPA, the District Engineer has also consulted the latest published version of the National Register of Historic Places for the presence or absence of registered properties, or properties listed as being eligible for inclusion therein, and this worksite is not included as a registered property or property listed as being eligible for inclusion in the Register. To insure that other cultural resources that the District Engineer is not aware of are not overlooked, this public notice also serves as a request to the State Historic Preservation Office to provide any information it may have with regard to historic and cultural resources.

Any person may request, in writing, within the comment period specified in this notice, that a public hearing be held to consider this application. Requests for a public hearing shall state, with particularity, the reasons for holding a public hearing.

The decision whether to issue a permit will be based on an evaluation of the probable impact including cumulative impacts of the activity on the public interest and will include application of the guidelines promulgated by the Administrator, Environmental Protection Agency (EPA), under authority of Section 404(b) of the Clean Water Act and, as appropriate, the criteria established under authority of Section 102 of the Marine Protection, Research and Sanctuaries Act of 1972, as amended. That decision will reflect the national concern for both protection and utilization of important resources. The benefit which reasonably may be expected to accrue from the project must be balanced against its reasonably foreseeable detriments. All factors which may be relevant to the project will be considered including the cumulative effects thereof; among those are conservation, economics, aesthetics, general environmental concerns, wetlands, historic properties, fish and wildlife values, flood hazards, flood plain values, land use, navigation, shoreline erosion and accretion, recreation, water supply and conservation, water quality, energy needs, safety, food and fiber production and, in general, the needs and welfare of the people. A permit will be granted unless the District Engineer determines that it would be contrary to the public interest. In cases of conflicting property rights, the Corps of Engineers cannot undertake to adjudicate rival claims.

The Corps of Engineers is soliciting comments from the public; Federal, state, and local agencies and officials; Indian Tribes; and other interested parties in order to consider and evaluate the impacts of this activity. Any comments received will be considered by the Corps of Engineers to determine whether to issue, modify, condition or deny a permit for this project. To make this decision, comments are used to assess impacts on endangered species, historic properties, water quality, general environmental effects, and the other public interest factors listed above. Comments are used in the preparation of an Environmental Assessment and/or an Environmental Impact Statement pursuant to the National Environmental Policy Act. Comments are also used to determine the need for a public hearing and to determine the overall public interest of the activity.

If there are any questions concerning this public notice, please contact **Debbie King** at 843-329-8044 or toll free at 1-866-329-8187.



g:\a-z\sls\sls\00113\cad\sls\00113-permits.dwg : FIGURE 1 (Plotted: 6/4/2013 9:04:55 AM)

**Sea Island Yacht Club- Replacement Boat Ramp and Courtesy Dock
P/N 2013-00589-1T**

June 14, 2013

Sheet 1 of 7

PURPOSE: RAMP AND DOCK CONSTRUCTION PERMITTING


ADJACENT PROPERTY OWNERS
ANNE F. SMITH

SURVEY DATUM: NGVD 29

**FIGURE 1
LOCATION MAP**

NOT TO SCALE

**ROCKVILLE
CHARLESTON, SOUTH CAROLINA**

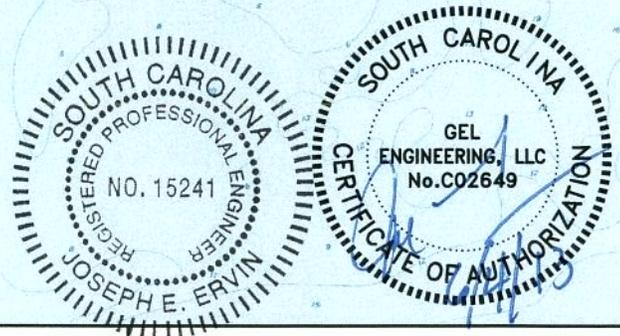

PROPOSED: PRIVATE RECREATIONAL DOCK


AT: ROCKVILLE

IN: BOHICKET CREEK

COUNTY OF: CHARLESTON
SOUTH CAROLINA

SHEET: 1 OF 7

revised June 4, 2013
DATE: APRIL 19, 2013

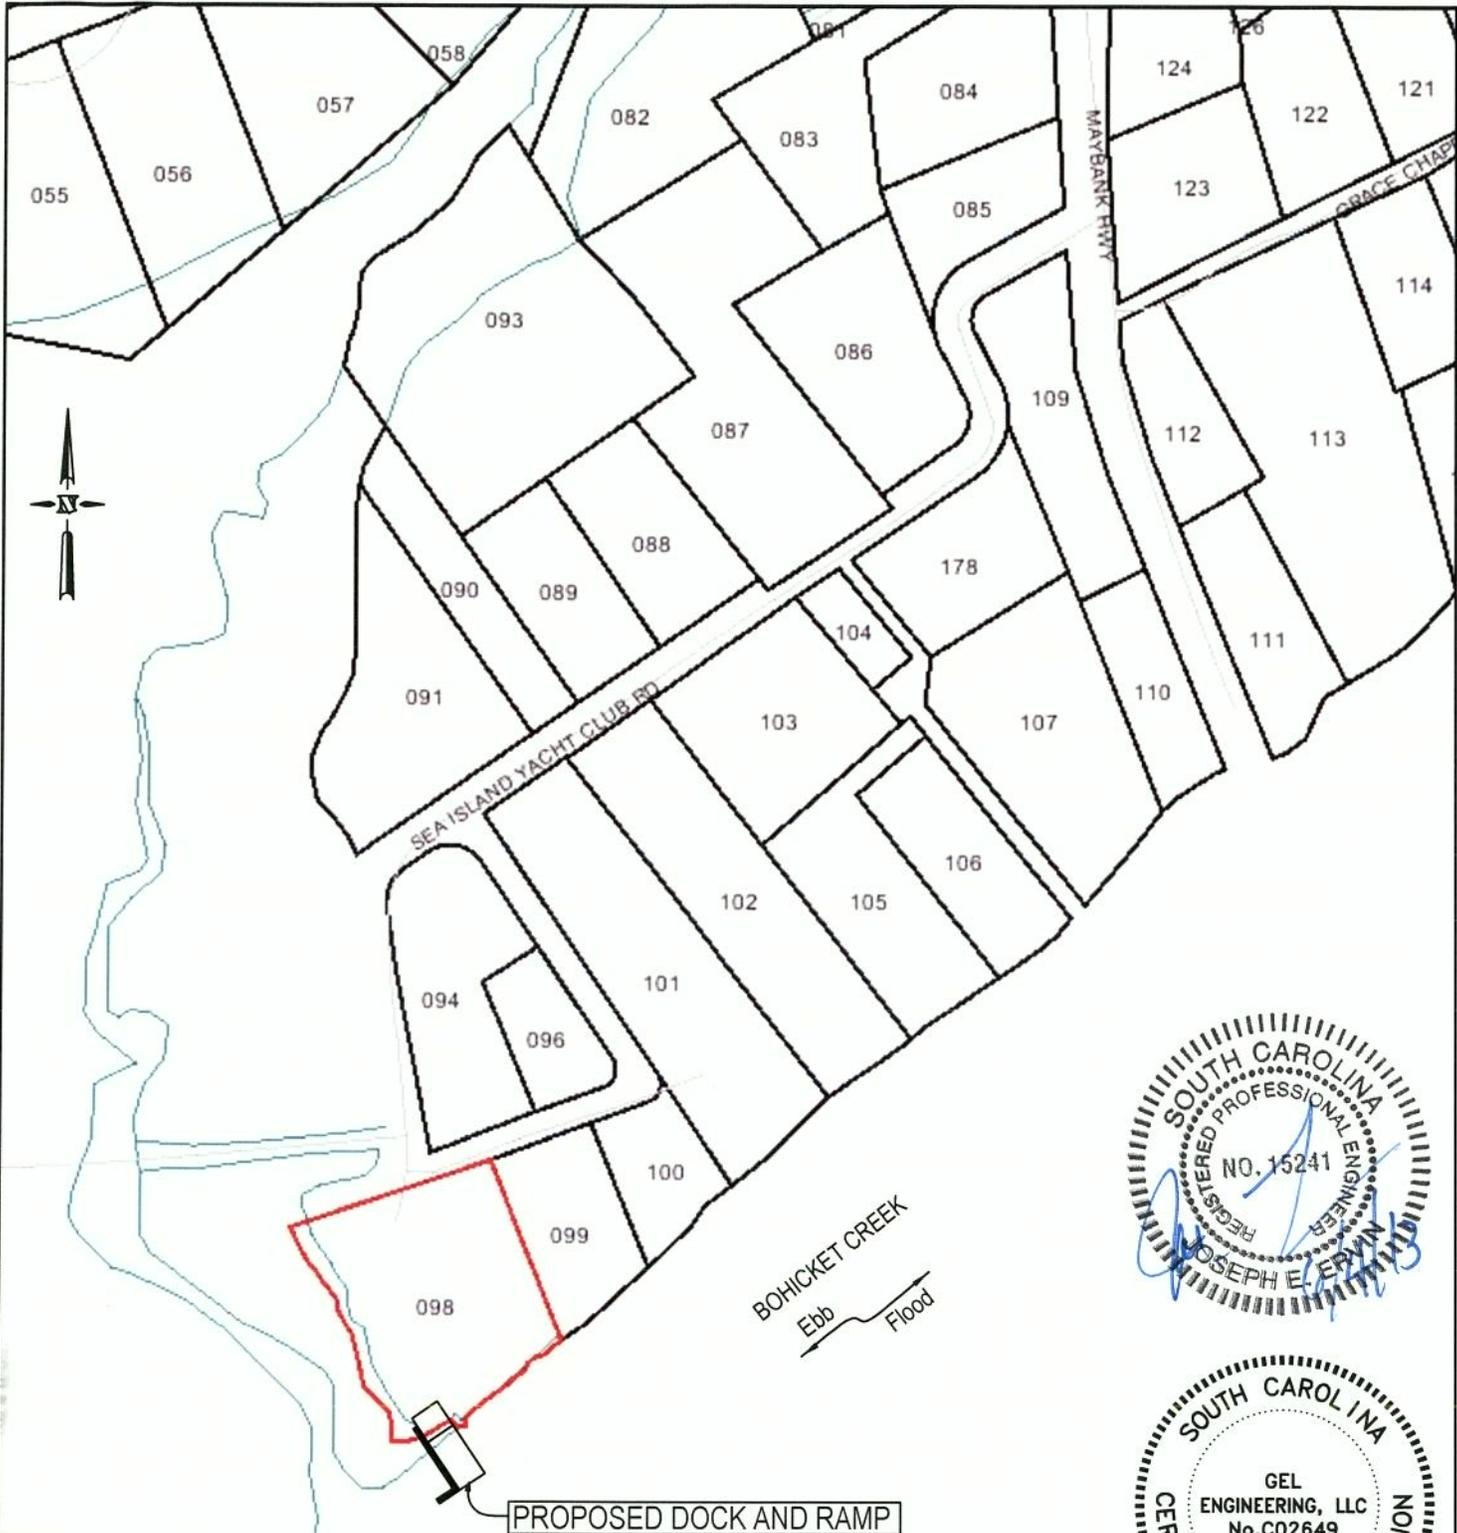

dwg.: FIGURE 2 (Plotted: 6/4/2013 9:05:31 AM)



Sea Island Yacht Club- Replacement Boat Ramp and Courtesy Dock
P/N 2013-00589-1T


June 14, 2013

Sheet 2 of 7

FIGURE 2
SITE MAP


PROPOSED: PRIVATE RECREATIONAL DOCK
 AT: ROCKVILLE
 IN: BOHICKET CREEK
 COUNTY OF: CHARLESTON
 SOUTH CAROLINA
 SHEET: 2 OF 7
 revised June 4, 2013
 DATE: APRIL 19, 2013

ADJACENT PROPERTY OWNERS
 ANNE F. SMITH
 SURVEY DATUM: NGVD 29

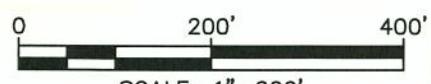

SCALE: 1"=200'
 ROCKVILLE
 CHARLESTON, SOUTH CAROLINA

q:\0-z\sls\sls\sls\00111'

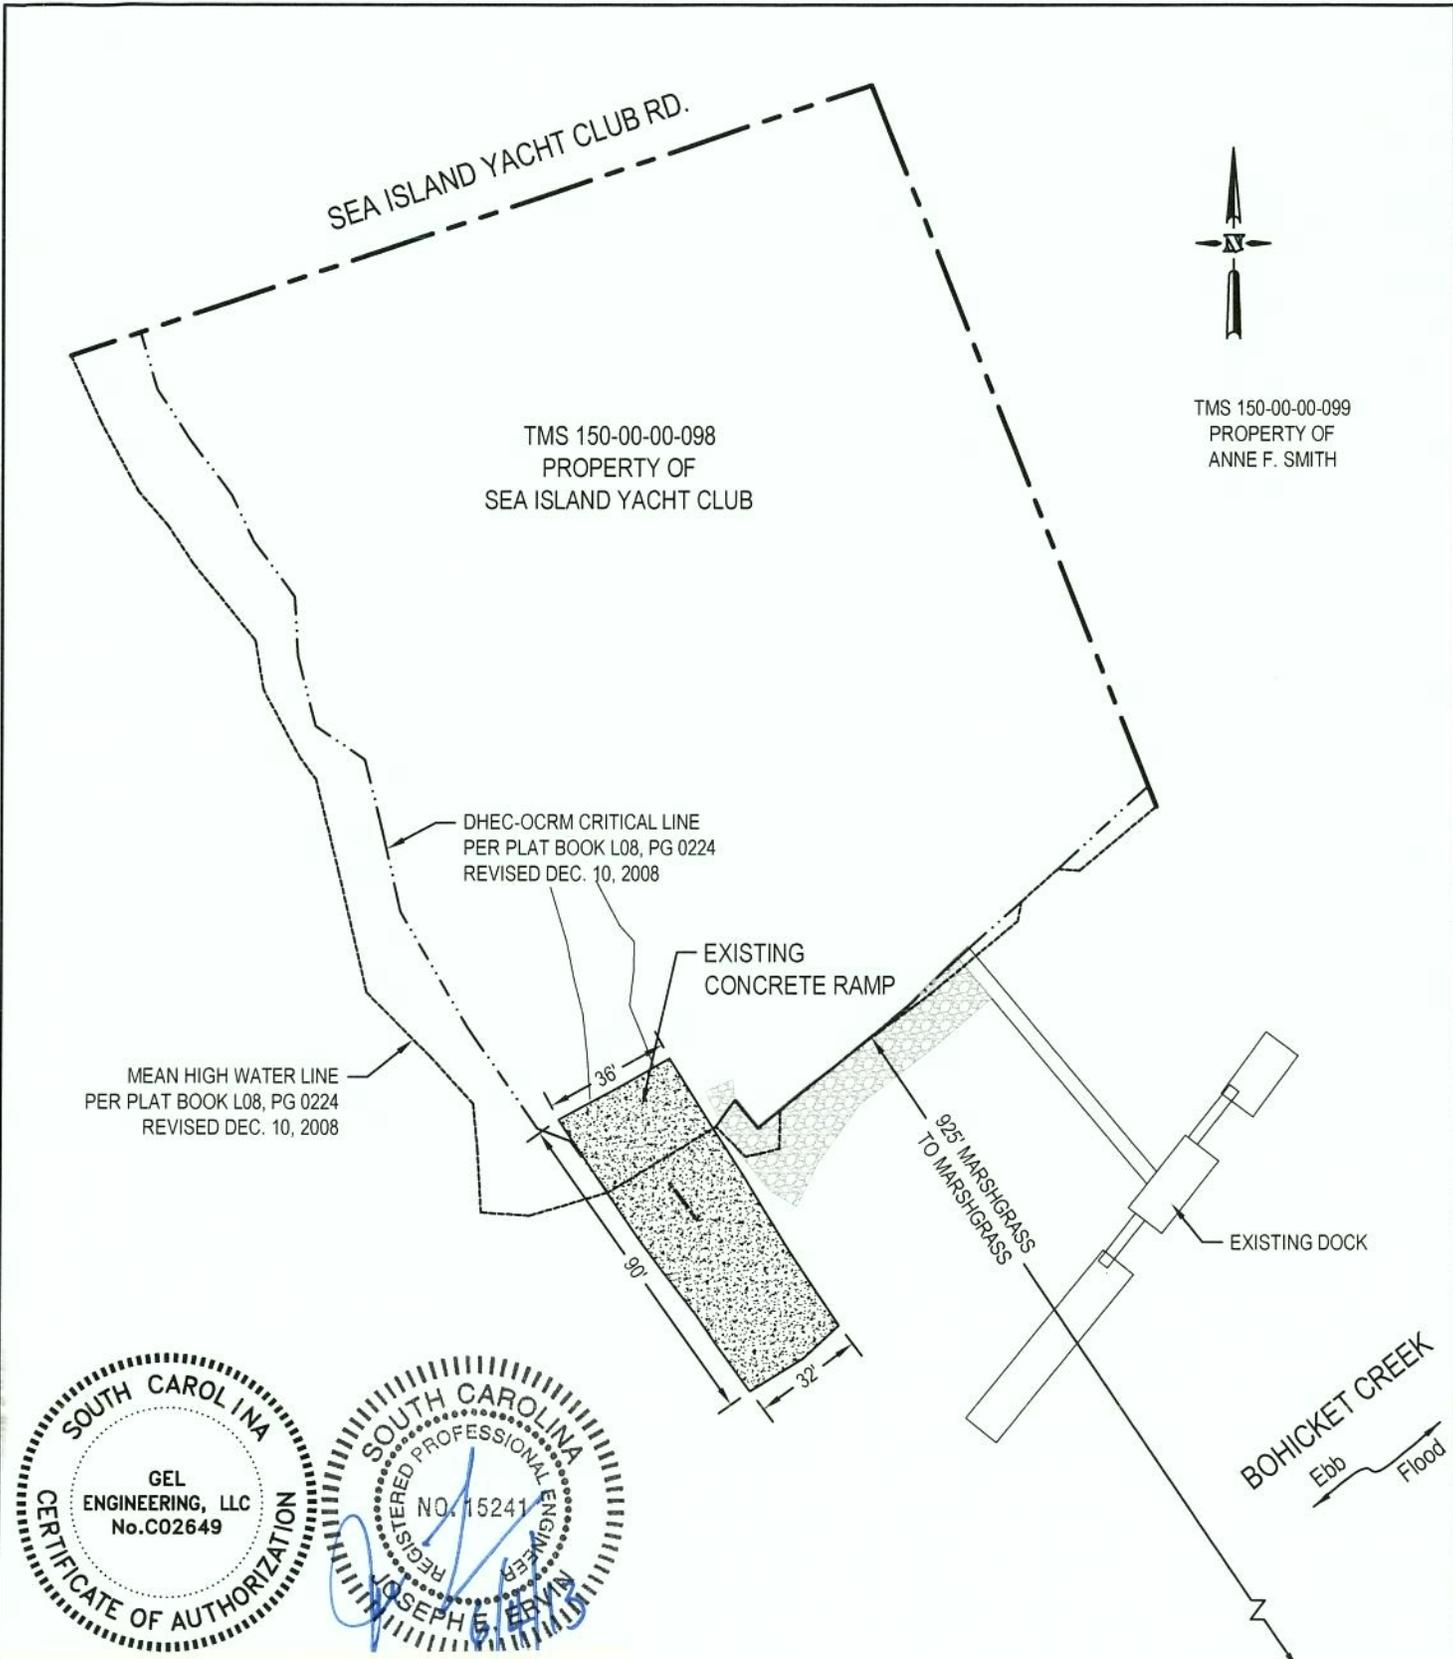

I0113-permits.dwg.: FIGURE 3 (Plotted: 6/4/2013 9:06:25 AM)

Sea Island Yacht Club- Replacement Boat Ramp and Courtesy Dock
P/N 2013-00589-1T

June 14, 2013

Sheet 3 of 7

FIGURE 3
 G DOCK/RAMP SITE PLAN
 NOT TO SCALE

PROPOSED: PRIVATE RECREATIONAL DOCK
 AT: ROCKVILLE
 IN: BOHICKET CREEK
 COUNTY OF: CHARLESTON
 SOUTH CAROLINA
 SHEET: 3 OF 7
 revised June 4, 2013
 DATE: APRIL 19, 2013

ROCKVILLE
 CHARLESTON, SOUTH CAROLINA

SURVEY DATUM: NGVD 29


g:\g-zls

SEA ISLAND YACHT CLUB RD.


TMS 150-00-00-098
PROPERTY OF
SEA ISLAND YACHT CLUB



TMS 150-00-00-099
PROPERTY OF
ANNE F. SMITH

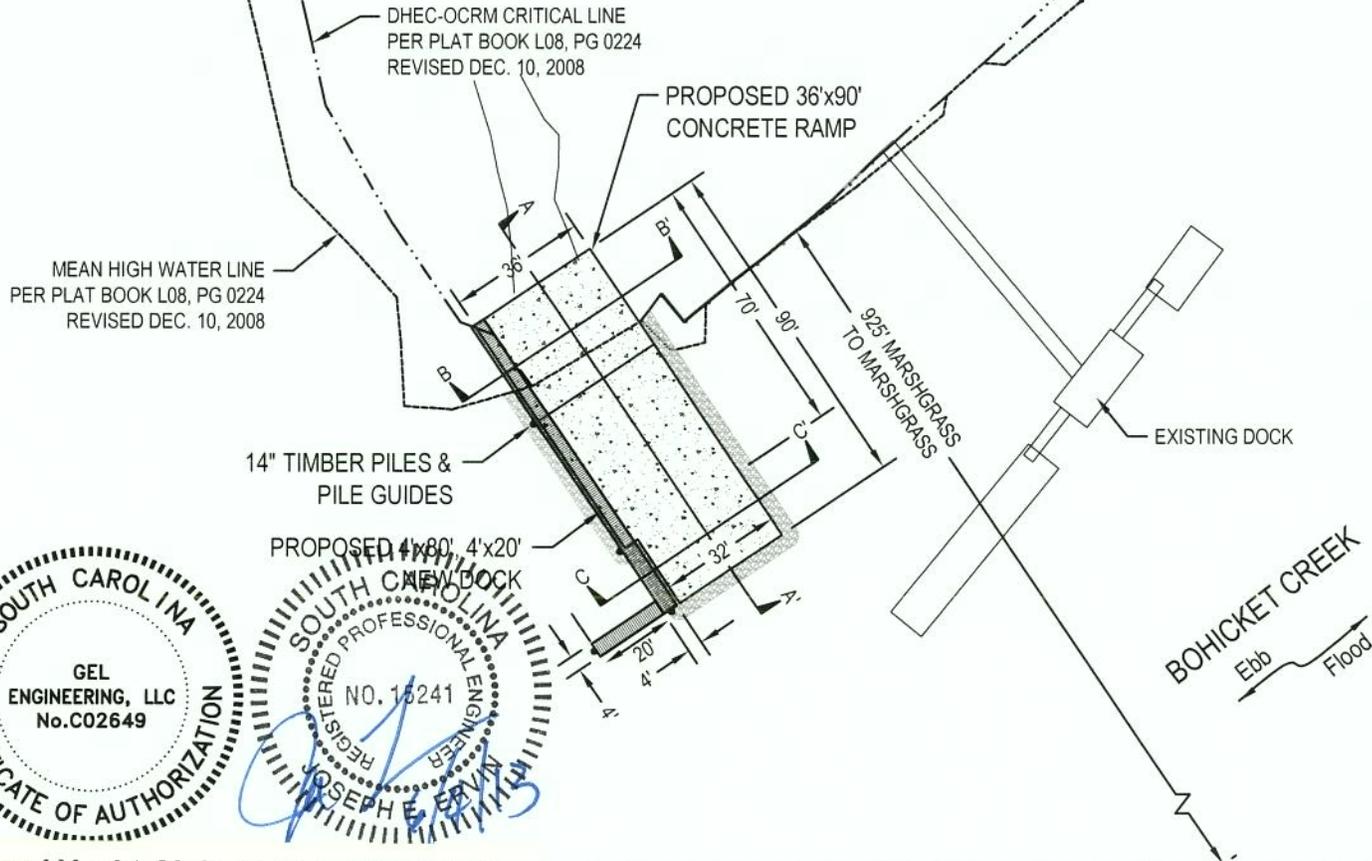

113-permits.dwg : FIGURE 4 (Plotted: 6/4/2013 9:07:01 AM)

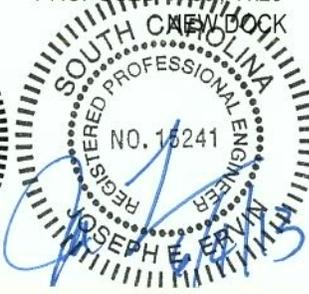

Sea Island Yacht Club- Replacement Boat Ramp and Courtesy Dock
P/N 2013-00589-1T

FIGURE 4
DOCK/RAMP SITE PLAN
NOT TO SCALE

ROCKVILLE
CHARLESTON, SOUTH CAROLINA

PROPOSED: PRIVATE RECREATIONAL DOCK
AT: ROCKVILLE
IN: BOHICKET CREEK
COUNTY OF: CHARLESTON
SOUTH CAROLINA
SHEET: 4 OF 7

revised June 4, 2013
DATE: APRIL 19, 2013


June 14, 2013

Sheet 4 of 7

SURVEY DATUM: NGVD 29

g:\g-z\sls

3-permits.dwg : FIGURE 5 (Plotted: 6/4/2013 9:07:30 AM)

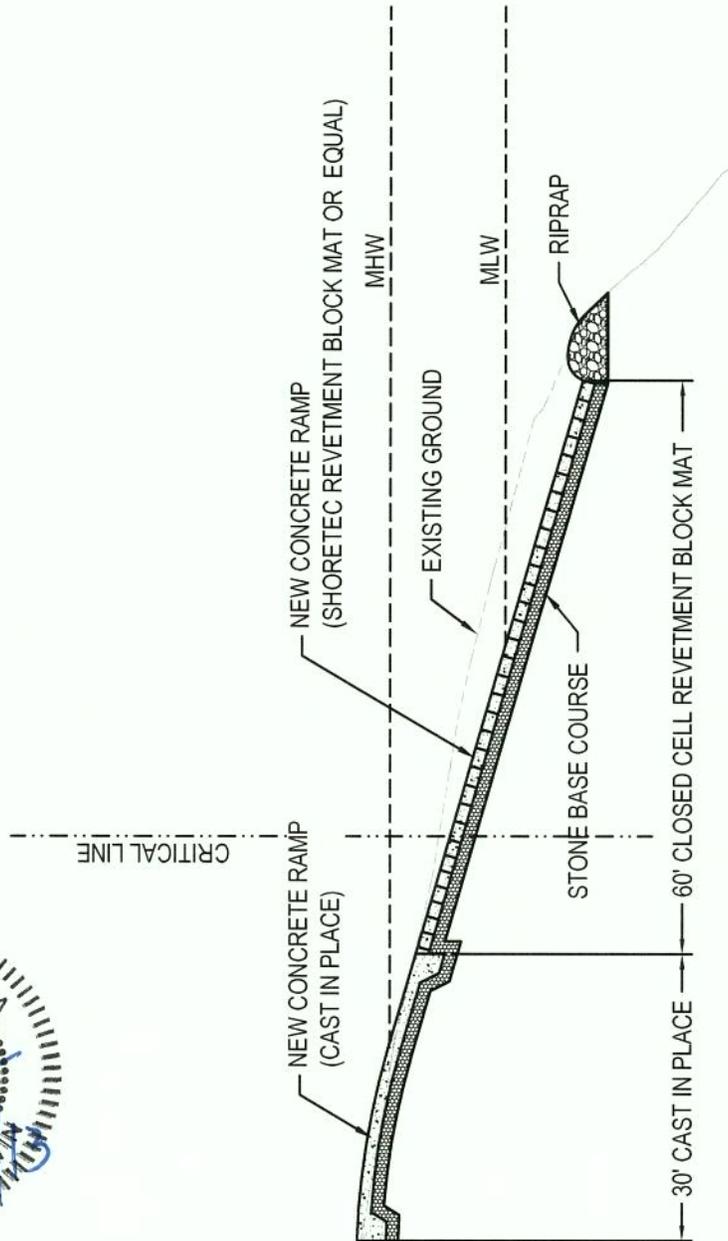

Sea Island Yacht Club- Replacement Boat Ramp and Courtesy Dock
P/N 2013-00589-1T

June 14, 2013

Sheet 5 of 7

SURVEY DATUM: NGVD 29

ROCKVILLE
CHARLESTON, SOUTH CAROLINA


FIGURE 5
 PROPOSED RAMP PROFILE
 A - A'
 NOT TO SCALE

PROPOSED: PRIVATE RECREATIONAL DOCK
 AT: ROCKVILLE
 IN: BOHICKET CREEK
 COUNTY OF: CHARLESTON
 SOUTH CAROLINA
 SHEET: 5 OF 7

revised June 4, 2013
 DATE: APRIL 19, 2013

g:\a-z\slsiv

113-permits.dwg : FIGURE 6 (Plotted: 6/4/2013 9:07:49 AM)

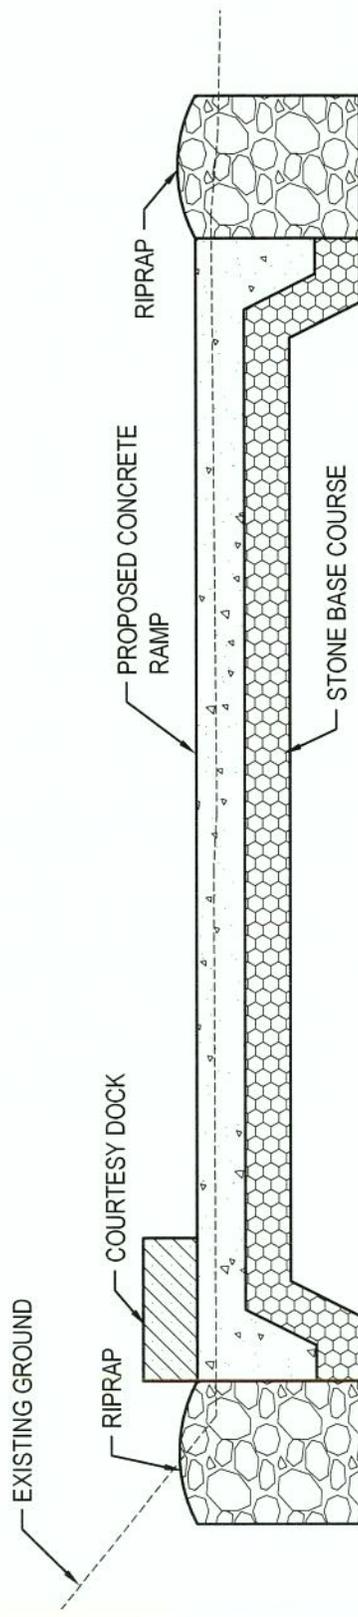

Sea Island Yacht Club- Replacement Boat Ramp and Courtesy Dock
P/N 2013-00589-1T

June 14, 2013

Sheet 6 of 7

SURVEY DATUM: NGVD 29

FIGURE 6
 PROPOSED RAMP SECTION
 B - B'

NOT TO SCALE

ROCKVILLE
 CHARLESTON, SOUTH CAROLINA

PROPOSED: PRIVATE RECREATIONAL DOCK

AT: ROCKVILLE

IN: BOHICKET CREEK


COUNTY OF: CHARLESTON
 SOUTH CAROLINA

SHEET: 6 OF 7

revised June 4, 2013
 DATE: APRIL 19, 2013

g:\q-z\sls\sl

13-permits.dwg : FIGURE 7 (Plotted: 6/4/2013 2:21:20 PM)

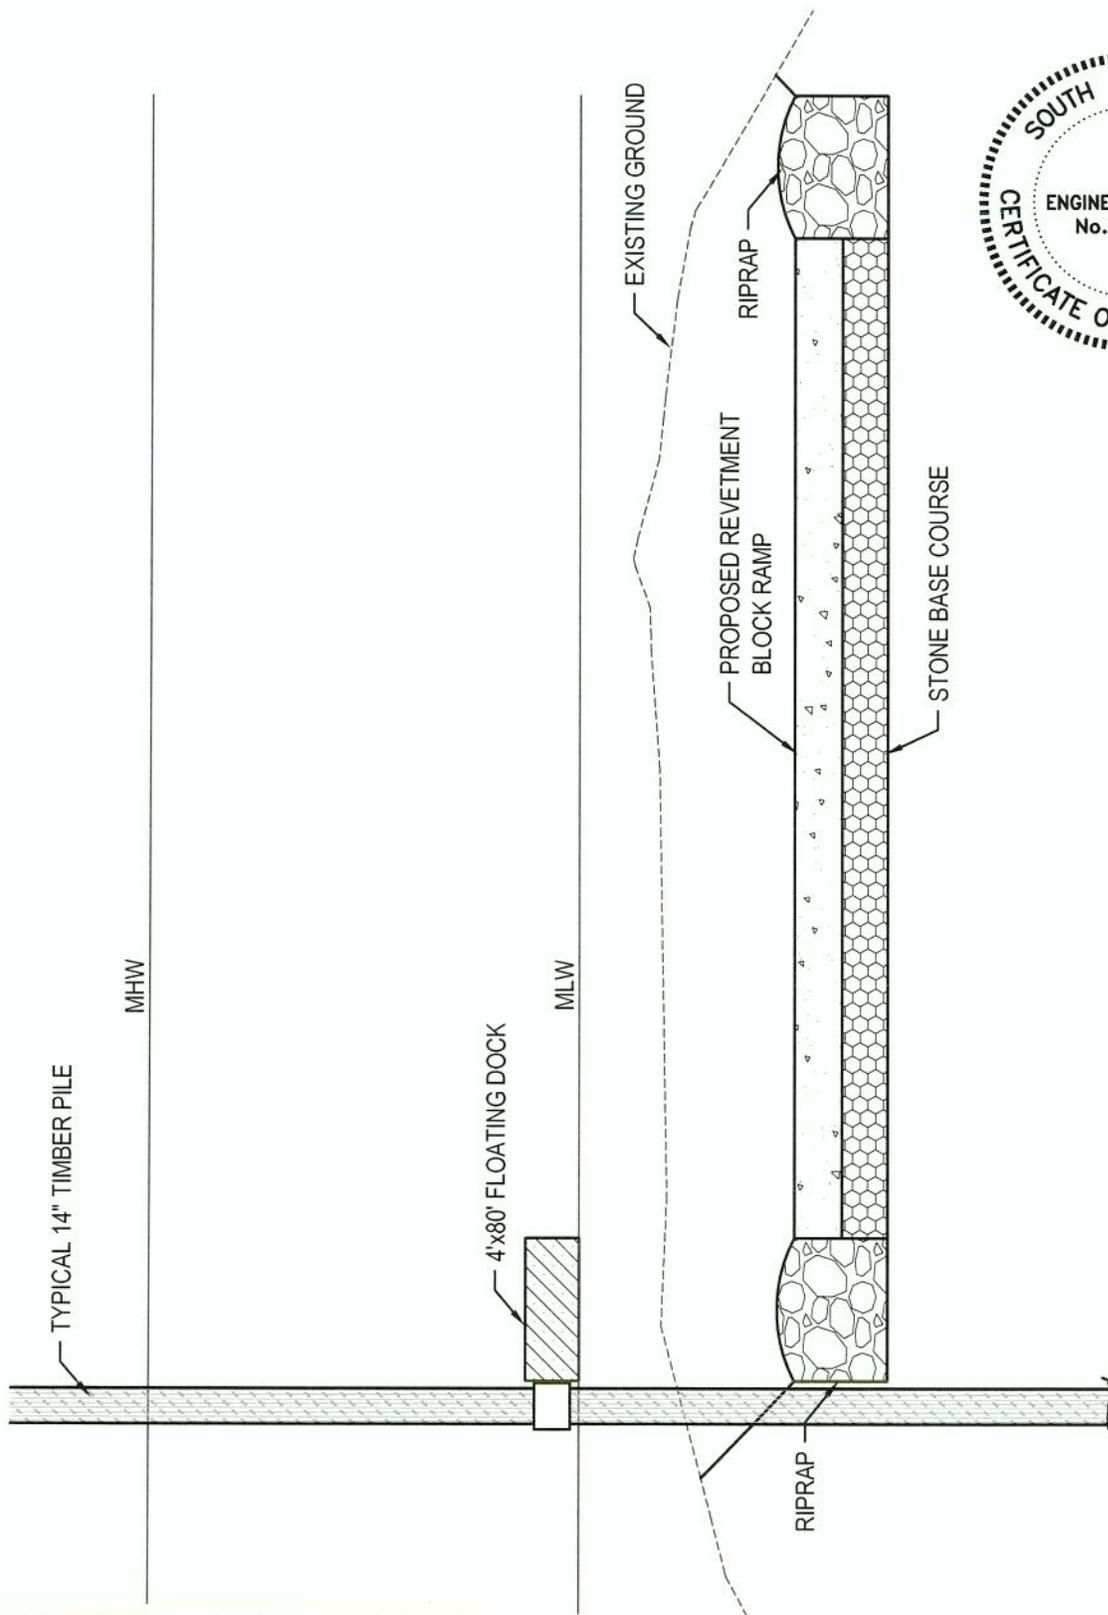

Sea Island Yacht Club- Replacement Boat Ramp and Courtesy Dock
P/N 2013-00589-1T

June 14, 2013

Sheet 7 of 7

FIGURE 7
 PROPOSED RAMP SECTION
 C - C'

NOT TO SCALE

PROPOSED: PRIVATE RECREATIONAL DOCK

AT: ROCKVILLE

IN: BOHICKET CREEK

COUNTY OF: CHARLESTON
 SOUTH CAROLINA

SHEET: 7 OF 7

revised June 4, 2013
 DATE: APRIL 19, 2013

ROCKVILLE
 CHARLESTON, SOUTH CAROLINA

g:\p\zls\slsy

SURVEY DATUM: NGVD 29