

JOINT
PUBLIC NOTICE

CHARLESTON DISTRICT, CORPS OF ENGINEERS
69A Hagood Avenue
Charleston, South Carolina 29403-5107
and the

S.C. DEPARTMENT OF HEALTH AND ENVIRONMENTAL CONTROL
OFFICE OF OCEAN AND COASTAL RESOURCE MANAGEMENT
1362 McMillan Avenue, Suite 400
Charleston, South Carolina 29405

REGULATORY DIVISION
Refer to: P/N # SAC-2006-2063-2IG

2 FEBRUARY 2007

Pursuant to Section 10 of the Rivers and Harbors Act of 1899 (33 U.S.C. 403) and the South Carolina Coastal Zone Management Act (48-39-10 et.seq.) an application has been submitted to the Department of the Army and the S.C. Department of Health and Environmental Control by

PAT ILBERTON & JOHN KUHNS
C/O JOHN E. WADE, JR.
POST OFFICE BOX 686
ISLE OF PALMS, SOUTH CAROLINA 29451

for a permit to construct a joint-use dock in the

ATLANTIC INTRACOASTAL WATERWAY (AIWW)

At a location, between Lots 3 and 4 in the Saltgrass subdivision, off of Spartina Marsh Cove, in the Town of Awendaw, Charleston County, South Carolina.
(Latitude 33.009497°– Longitude 79.594680°)

Directions to the site: Take Highway 17 north to Awendaw, take a right on Doar Road, then go to Spartina Marsh Cove, take a right on Spartina Marsh Cove, go to the site at the end of the road on the left.

In order to give all interested parties an opportunity to express their views

NOTICE

is hereby given that written statements regarding the proposed work will be received by both of the above mentioned offices until

12 O'CLOCK NOON, MONDAY, MARCH 5, 2007

from those interested in the activity and whose interests may be affected by the proposed work.

The proposed work consists of constructing a joint use dock with a 20' x 20' covered pierhead attached to high ground by a 4' x 540' walkway with handrails. In addition, the applicant proposes to install two 10' x 20' floating docks, one on each side of the pierhead, each attached to the pierhead by a ramp. It is understood that this work will be conducted on/or adjacent to an area subject to a prism and/or disposal easement held by the United States in perpetuity in conjunction with a Congressionally authorized project for the maintenance and improvement of the Atlantic Intracoastal Waterway. Should a permit be issued, appropriate provisions will be included to ensure the interests of the Federal Government are understood. The purpose of the proposed work is for the private recreational use of the future lot owners of lots 3 and 4 in the Saltgrass subdivision.

Note: According to the applicant, this project was previously permitted under permit #99-1E-417, which has since expired.

NOTE: Plans depicting the work described in this notice are available and will be provided, upon receipt of a written request, to anyone that is interested in obtaining a copy of the plans for the specific project. The request must identify the project of interest by public notice number and a self-addressed stamped envelope must also be provided for mailing the drawings to you. Your request for drawings should be addressed to the

**U.S. Army Corps of Engineers
ATTN: REGULATORY DIVISION
69A Hagood Avenue
Charleston, South Carolina 29403-5107**

The District Engineer has concluded that the discharges associated with this project, both direct and indirect, should be reviewed by the South Carolina Department of Health and Environmental Control in accordance with provisions of Section 401 of the Clean Water Act. As such, this notice constitutes a request, on behalf of the applicant, for certification that this project will comply with applicable effluent limitations and water quality standards. The work shown on this application must also be certified as consistent with applicable provisions the Coastal Zone Management Program (15 CFR 930). The District Engineer will not process this application to a conclusion until such certifications are received. The applicant is hereby advised that supplemental information may be required by the State to facilitate the review.

This notice initiates the Essential Fish Habitat (EFH) consultation requirements of the Magnuson-Stevens Fishery Conservation and Management Act. Implementation of the proposed project should not impact estuarine substrates and emergent wetlands utilized by various life stages of species comprising the red drum, shrimp, and snapper-grouper management complexes. Our initial determination is that the proposed action would not have a substantial individual or cumulative adverse impact on EFH or fisheries managed by the South Atlantic Fishery Management Council and the National Marine Fisheries Service (NMFS). Our final determination relative to project impacts and the need for mitigation measures is subject to review by and coordination with the NMFS.

The District Engineer has consulted the most recently available information and has determined that the project will have no effect on any federally endangered, threatened, or proposed species and will not result in the destruction or adverse modification of designated or proposed critical habitat. This public notice serves as a request to the U.S. Fish and Wildlife Service and the National Marine Fisheries Service for any additional information they may have on whether any listed or proposed endangered or threatened species or designated or proposed critical habitat may be present in the area which would be affected by the activity, pursuant to Section 7(c) of the Endangered Species Act of 1973 (as amended).

Pursuant to Section 106 of the National Historic Preservation Act (NHPA), this public notice also constitutes a request to Indian Tribes to notify the District Engineer of any historic properties of religious and cultural significance to them that may be affected by the proposed undertaking.

In accordance with the NHPA, the District Engineer has also consulted the latest published version of the National Register of Historic Places for the presence or absence of registered properties, or properties listed as being eligible for inclusion therein, and this worksite is not included as a registered property or property listed as being eligible for inclusion in the Register. To insure that other cultural resources that the District Engineer is not aware of are not overlooked, this public notice also serves as a request to the State Historic Preservation Office to provide any information it may have with regard to historic and cultural resources.

Any person may request, in writing, within the comment period specified in this notice, that a public hearing be held to consider this application. Requests for a public hearing shall state, with particularity, the reasons for holding a public hearing.

The decision whether to issue a permit will be based on an evaluation of the probable impact including cumulative impacts of the activity on the public interest. That decision will reflect the national concern for both protection and utilization of important resources. The benefit which reasonably may be expected to accrue from the project must be balanced against its reasonably foreseeable detriments. All factors which may be relevant to the project will be considered including the cumulative effects thereof; among those are conservation, economics, aesthetics, general environmental concerns, wetlands, historic properties, fish and wildlife values, flood hazards, flood plain values, land use, navigation, shoreline erosion and accretion, recreation, water supply and conservation, water quality, energy needs, safety, food and fiber production and, in general, the needs and welfare of the people. A permit will be granted unless the District Engineer determines that it would be contrary to the public interest. In cases of conflicting property rights, the Corps of Engineers cannot undertake to adjudicate rival claims.

2 FEBRUARY 2007

The Corps of Engineers is soliciting comments from the public; Federal, state, and local agencies and officials; Indian Tribes; and other interested parties in order to consider and evaluate the impacts of this activity. Any comments received will be considered by the Corps of Engineers to determine whether to issue, modify, condition or deny a permit for this project. To make this decision, comments are used to assess impacts on endangered species, historic properties, water quality, general environmental effects, and the other public interest factors listed above. Comments are used in the preparation of an Environmental Assessment and/or an Environmental Impact Statement pursuant to the National Environmental Policy Act. Comments are also used to determine the need for a public hearing and to determine the overall public interest of the activity.

If there are any questions concerning this public notice, please contact Mary Hope Glenn at 843-329-8044 or toll free at 1-866-329-8187.



APPLICANT: **ILDERTON/KUHNS**
 LOTS 3/4 SPARTINA MARSH COVE
 SALTGRASS SUBDIVISION
 TOWN OF AWENDAW
 CHARLESTON COUNTY
 TMS# 701-00-00-039 & 104
 INTRACOASTAL WATERWAY

JOINT USE
 RECREATIONAL
 DOCK

DATE: **1/22/07**
 NO SCALE

SAC - 2006 - 2063 - 2

FILE #134-06


Sheet 1 of 6


LEGEND

- PRIVATE ROAD
- UNPAVED ROAD
- PAVED ROAD
- MAJOR ROAD
- DIVIDED ROAD
- RAILROAD
- CITY LIMITS
- U.S. HWY
- INTERSTATE
- STATE HWY
- STATE ROAD
- SCHOOL
- CHURCH
- BRIDGE



Name **CHRIST CHURCH** 5
 PARISH SHEET
 Map # **66**

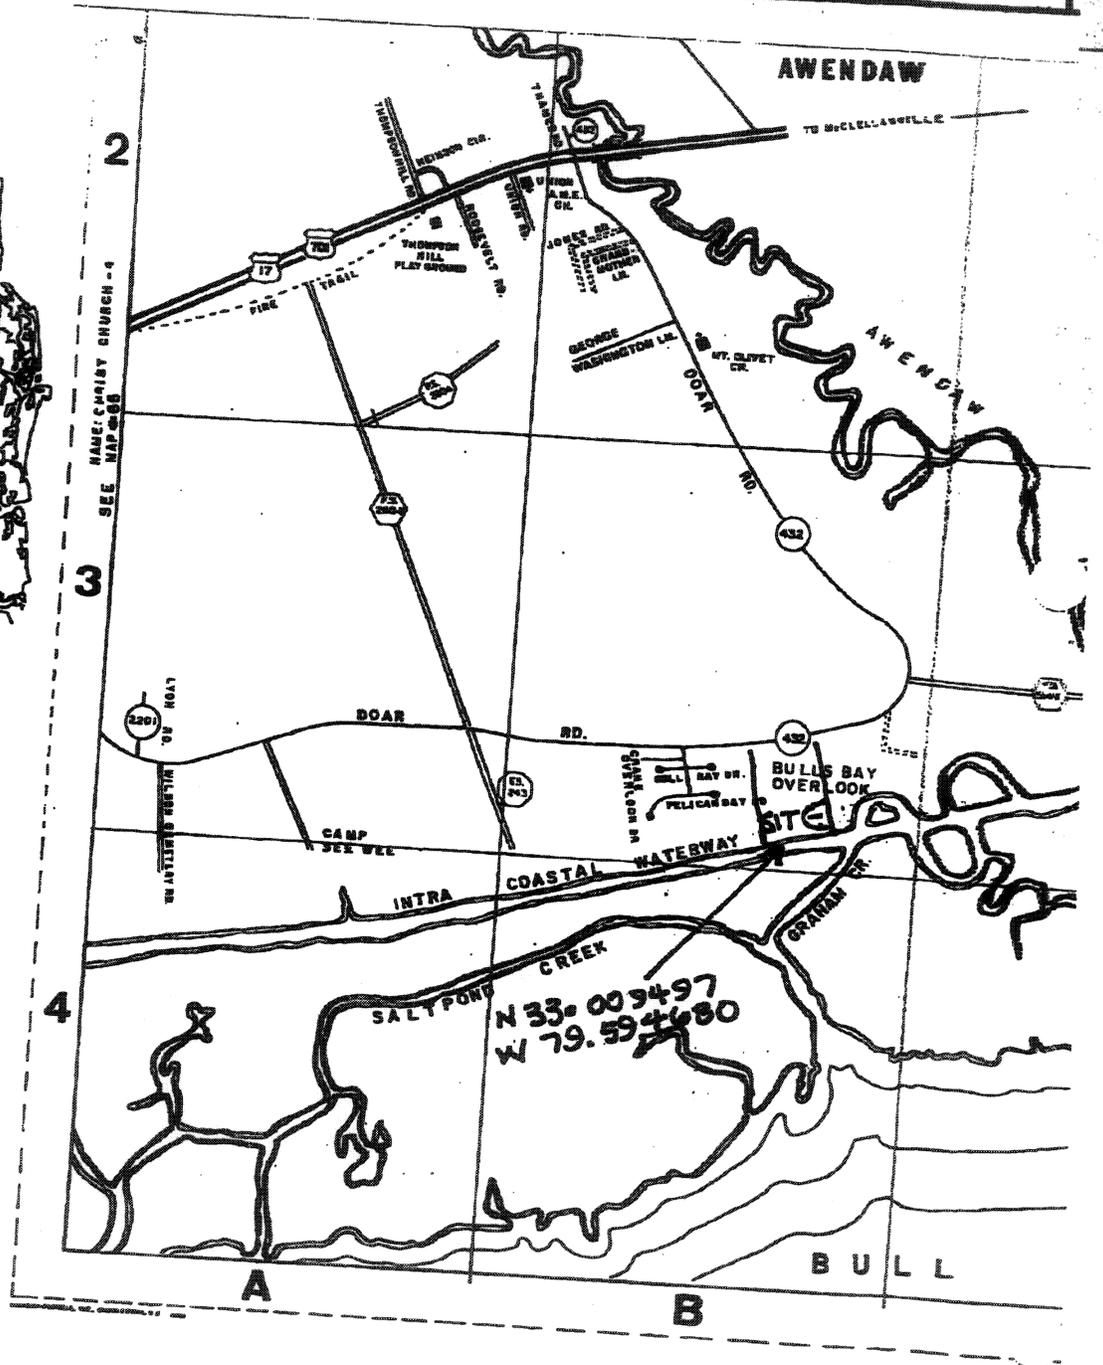

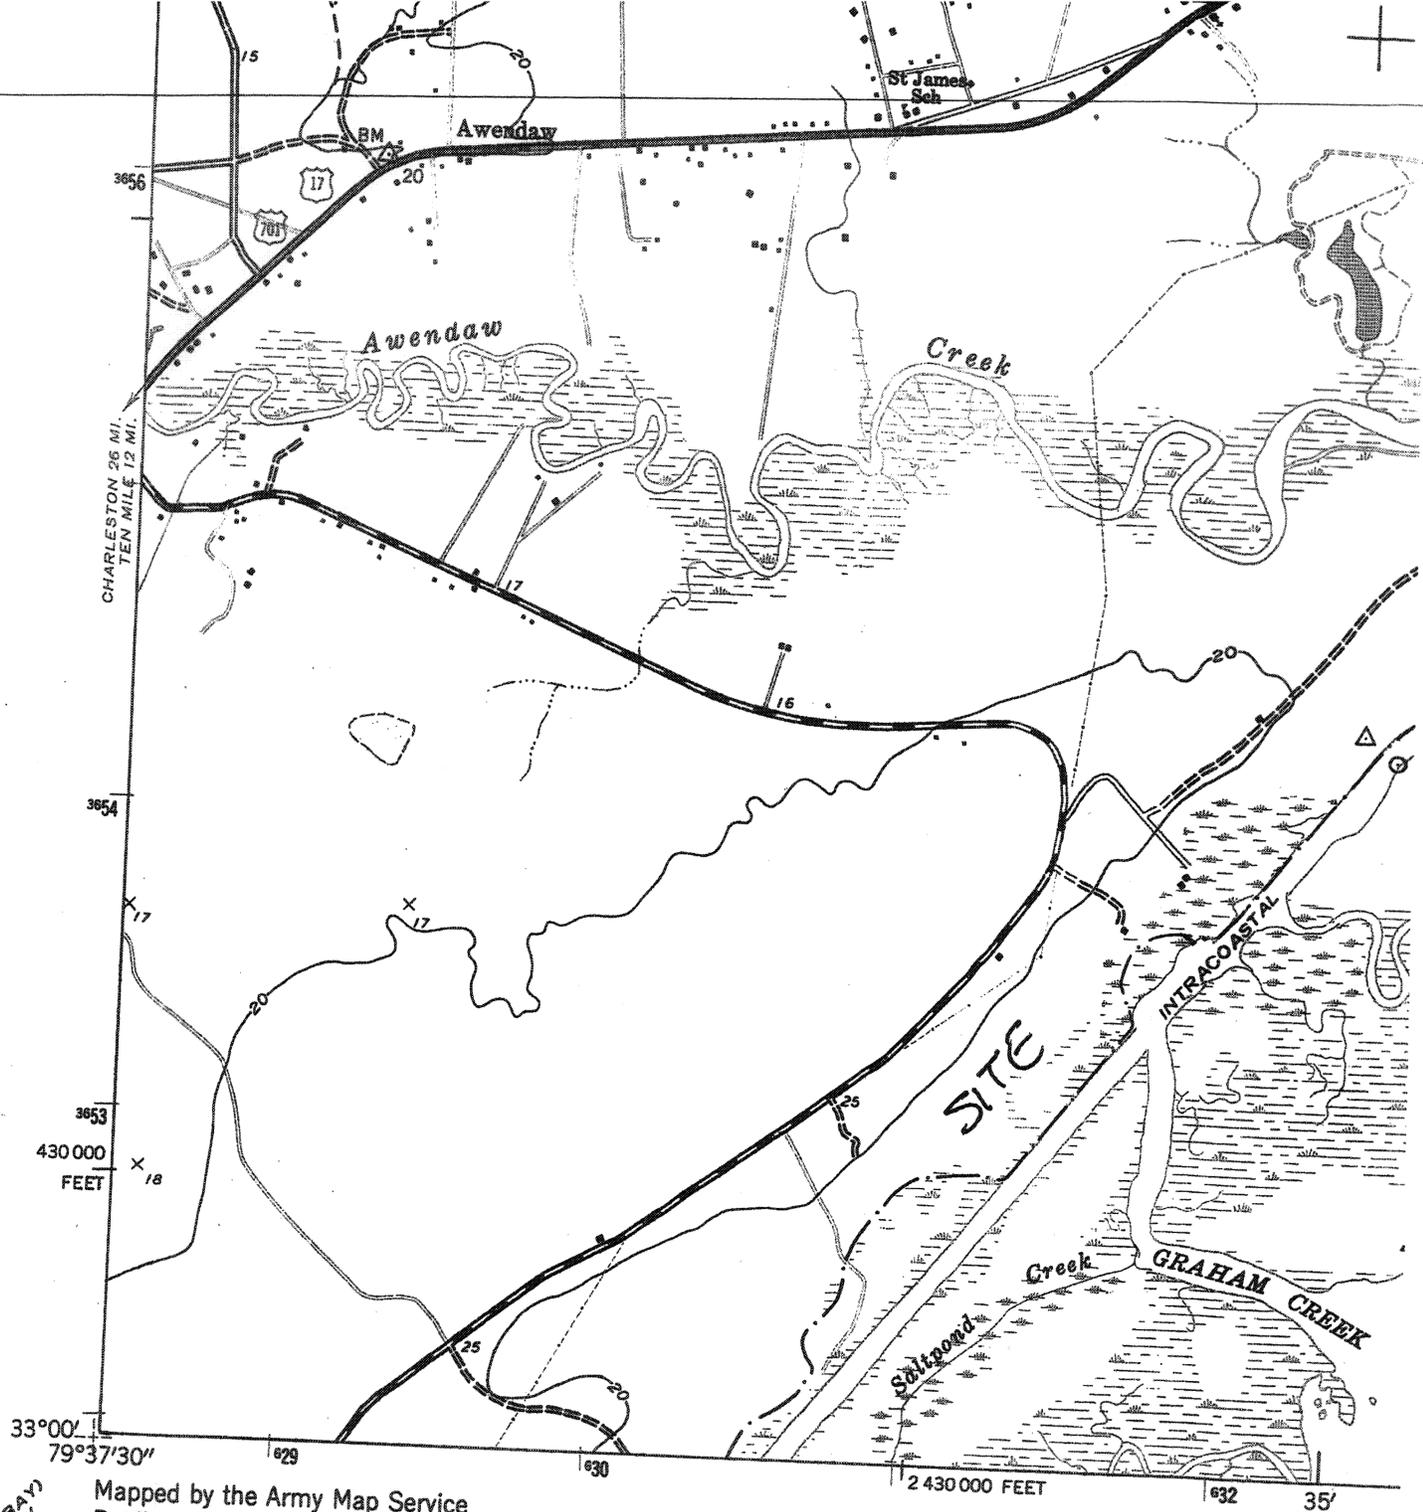

Mapped by the Army Map Service
 Published for civil use by the Geological Survey

Control by USC&GS
 Topography by photogram
 taken 1942 and planetab
 Polyconic projection. 19
 10,000-foot grid based on
 south zone
 1000-meter Universal Trz
 zone 17, shown in blue
 Revisions shown in purpl
 aerial photographs taken

<p>APPLICANT: ILDERTON/KUHNS LOTS 3/4 SPARTINA MARSH COVE SALTGRASS SUBDIVISION TOWN OF AWENDAW CHARLESTON COUNTY TMS# 701-00-00-039 & 104 INTRACOASTAL WATERWAY</p>	<p>JOINT USE RECREATIONAL DOCK</p> <p>DATE: JULY 13, 2006 NO SCALE</p>
<p>FILE #134-06</p>	<p><i>Sheet 2 of 6</i></p>


(SEWEE BAY)
 5049 NW

APPLICANT: ILBERTON/KUHNS
 LOTS 3/4 SPARTINA MARSH COVE
 SALTGRASS SUBDIVISION
 TOWN OF AWENDAW
 CHARLESTON COUNTY
 TMS# 701-00-00-039 & 104
 INTRACOASTAL WATERWAY
 SAC - 2006 - 2063 - 2
 FILE #134-06

JOINT USE
 RECREATIONAL
 DOCK

DATE: 1/22/07
 NO SCALE

Sheet 3 of 6

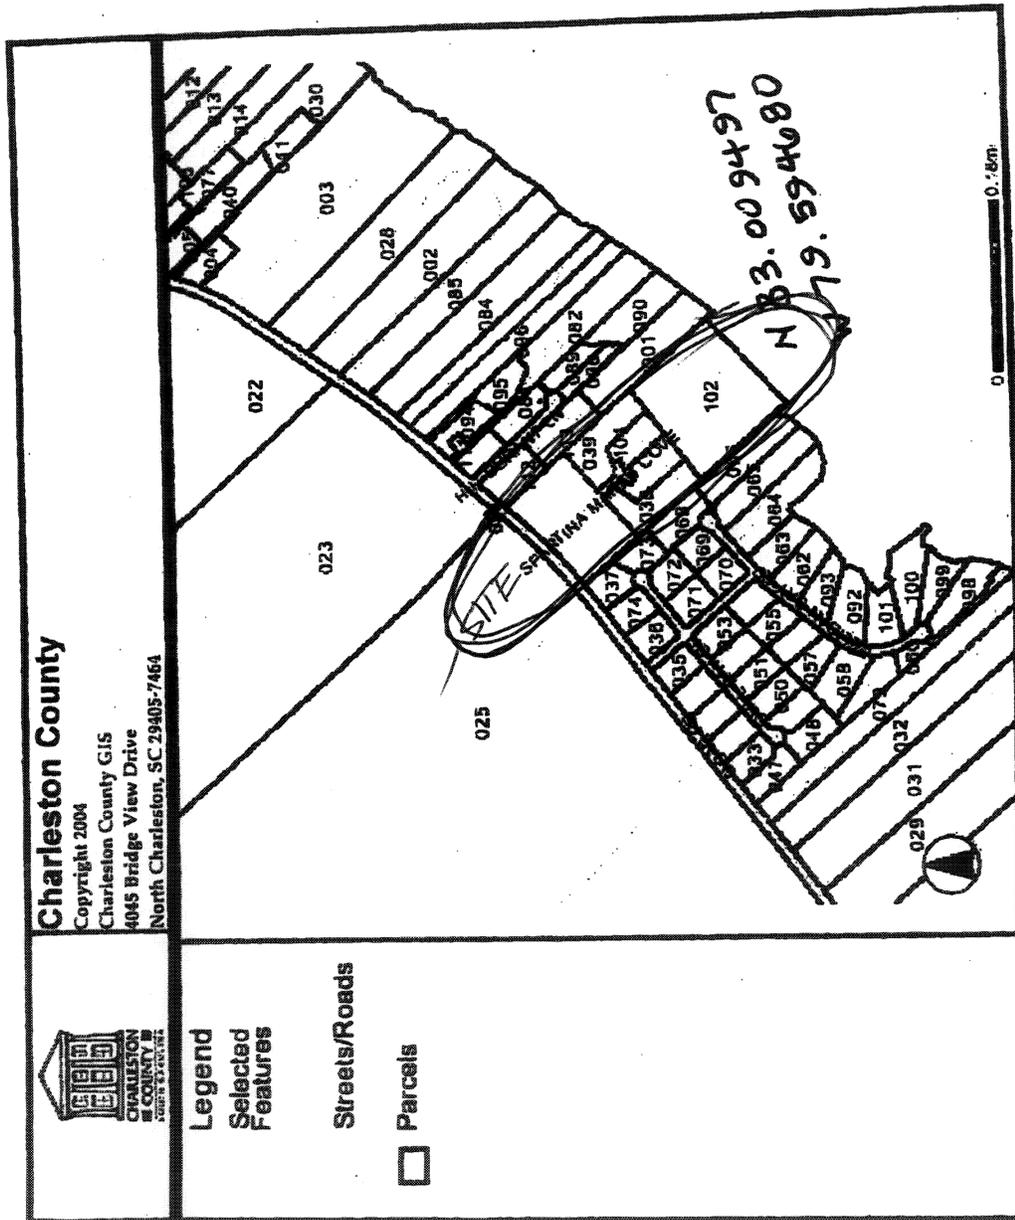

PROPERTY LINE ADJUSTMENT
SALTGRASS SUBDIVISION
 PLAT OF LOT 2, 3 & LOT 4
 OWNED BY PATRICK C. LERTON
 LOCATED IN THE TOWN OF AWENDAW
 CHARLESTON COUNTY, SOUTH CAROLINA

GENERAL ENGINEERING & ENVIRONMENTAL, LLC
 A MEMBER OF THE DEL GROUP, INC.
 15 ROCK CREEK CHARLESTON, SC 29405
 (803) 798-2272 FAX (803) 798-7287
 ENGINEERING • ENVIRONMENTAL • ANALYTICAL

PROPERTY LINE ADJUSTMENT
SALTGRASS SUBDIVISION
 PLAT OF LOT 2, 3 & LOT 4
 OWNED BY PATRICK C. LERTON
 LOCATED IN THE TOWN OF AWENDAW
 CHARLESTON COUNTY, SOUTH CAROLINA

GENERAL NOTES

1. THIS PLAN IS A PROPERTY LINE ADJUSTMENT AND DOES NOT CONSTITUTE A SURVEY. THE PROPERTY LINE IS SHOWN BY A DASHED LINE.

2. THE PROPERTY LINE IS BASED ON THE SURVEY OF THE TOWN OF AWENDAW, CHARLESTON COUNTY, SOUTH CAROLINA, DATED 1998.

3. THE PROPERTY LINE IS SHOWN BY A DASHED LINE.

4. THE PROPERTY LINE IS SHOWN BY A DASHED LINE.

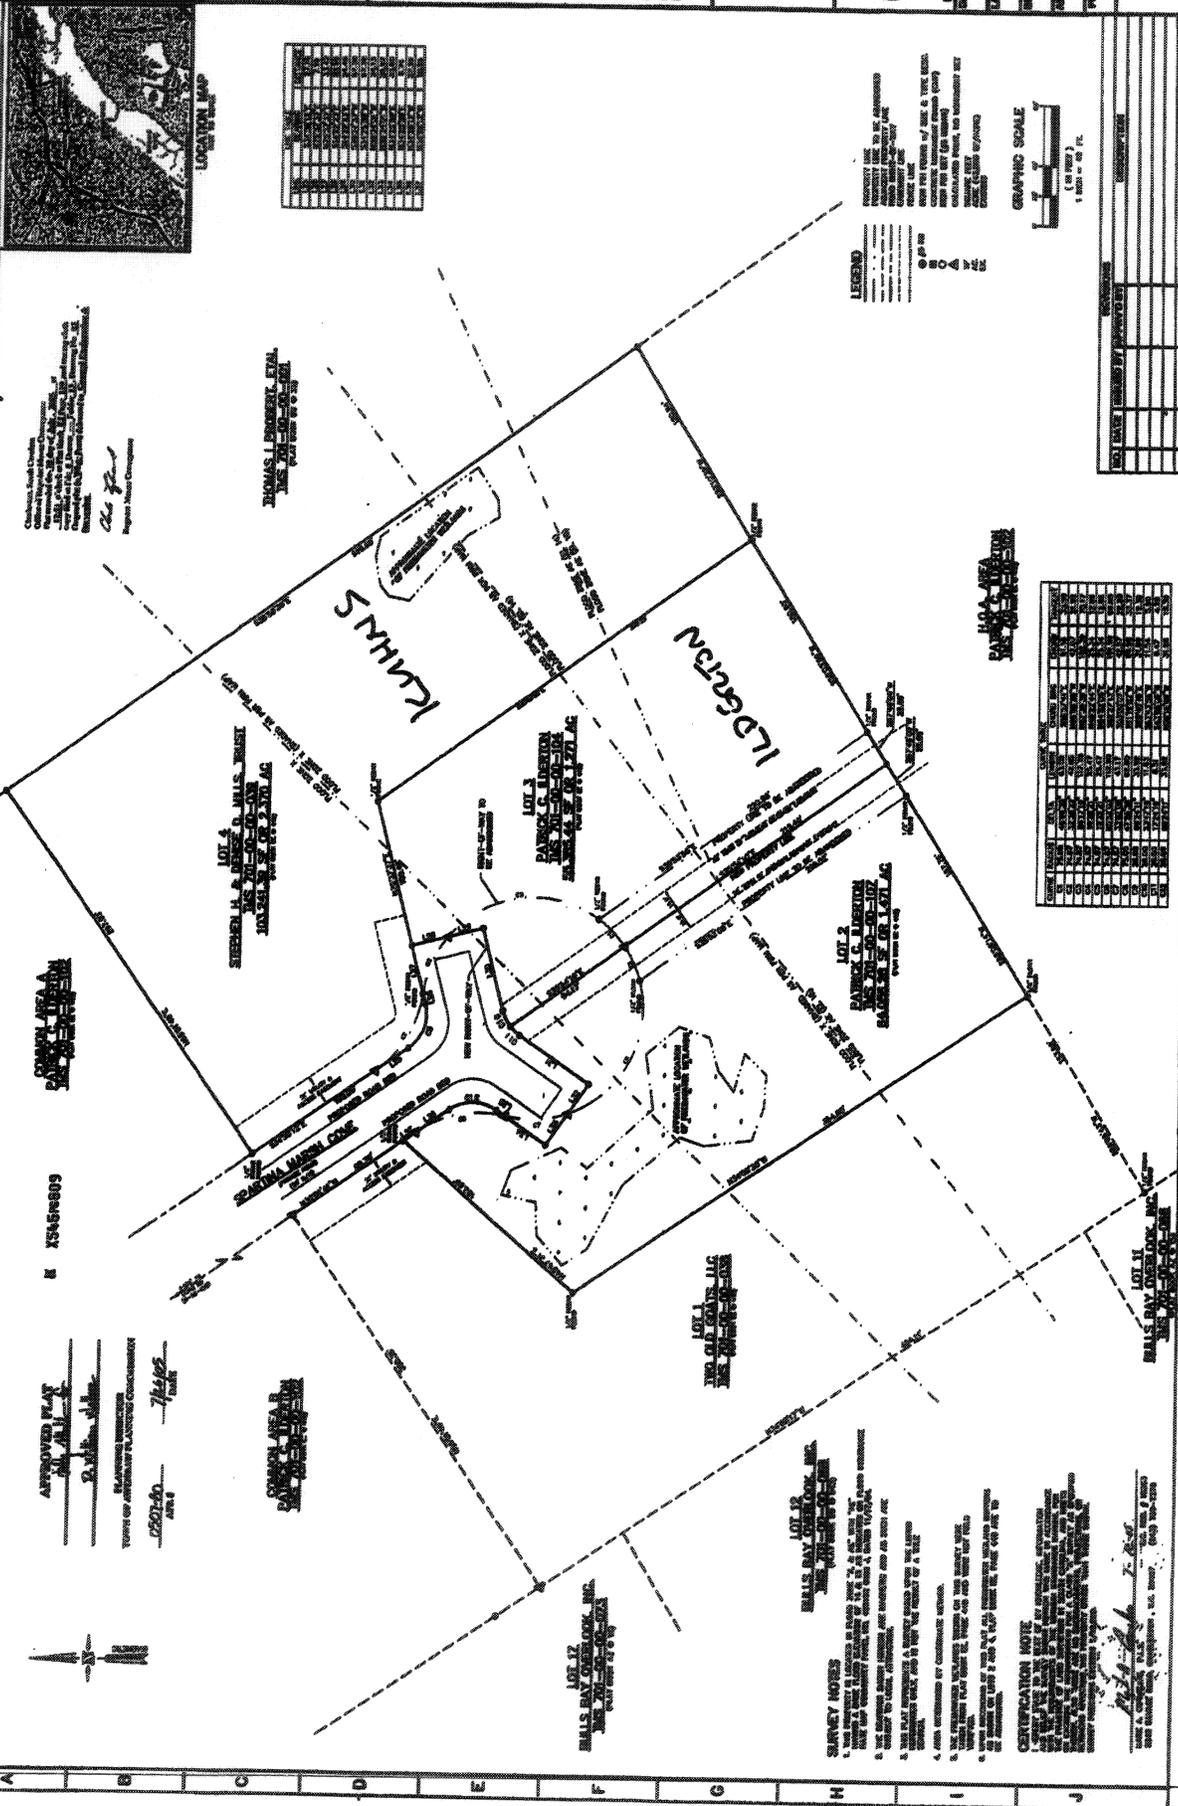

APPLICANT: I. LERTON/KUHNS
 LOCATION: LOTS 3 & 4 SPARTINA MARSH COVE
 TOWN OF AWENDAW JOINT USE
 CHARLESTON COUNTY, SC RECREATIONAL DOCK
 DATE: JULY 13, 2006
 SHEET 4 OF 6
 #2006-2063-2IG

NOTE: The controlling dimension for the structures on the Atlantic Intracoastal Waterway (AIWW) is the distance from the waterward end of the structure to the centerline of the AIWW. The controlling dimension for this structure is 126'.

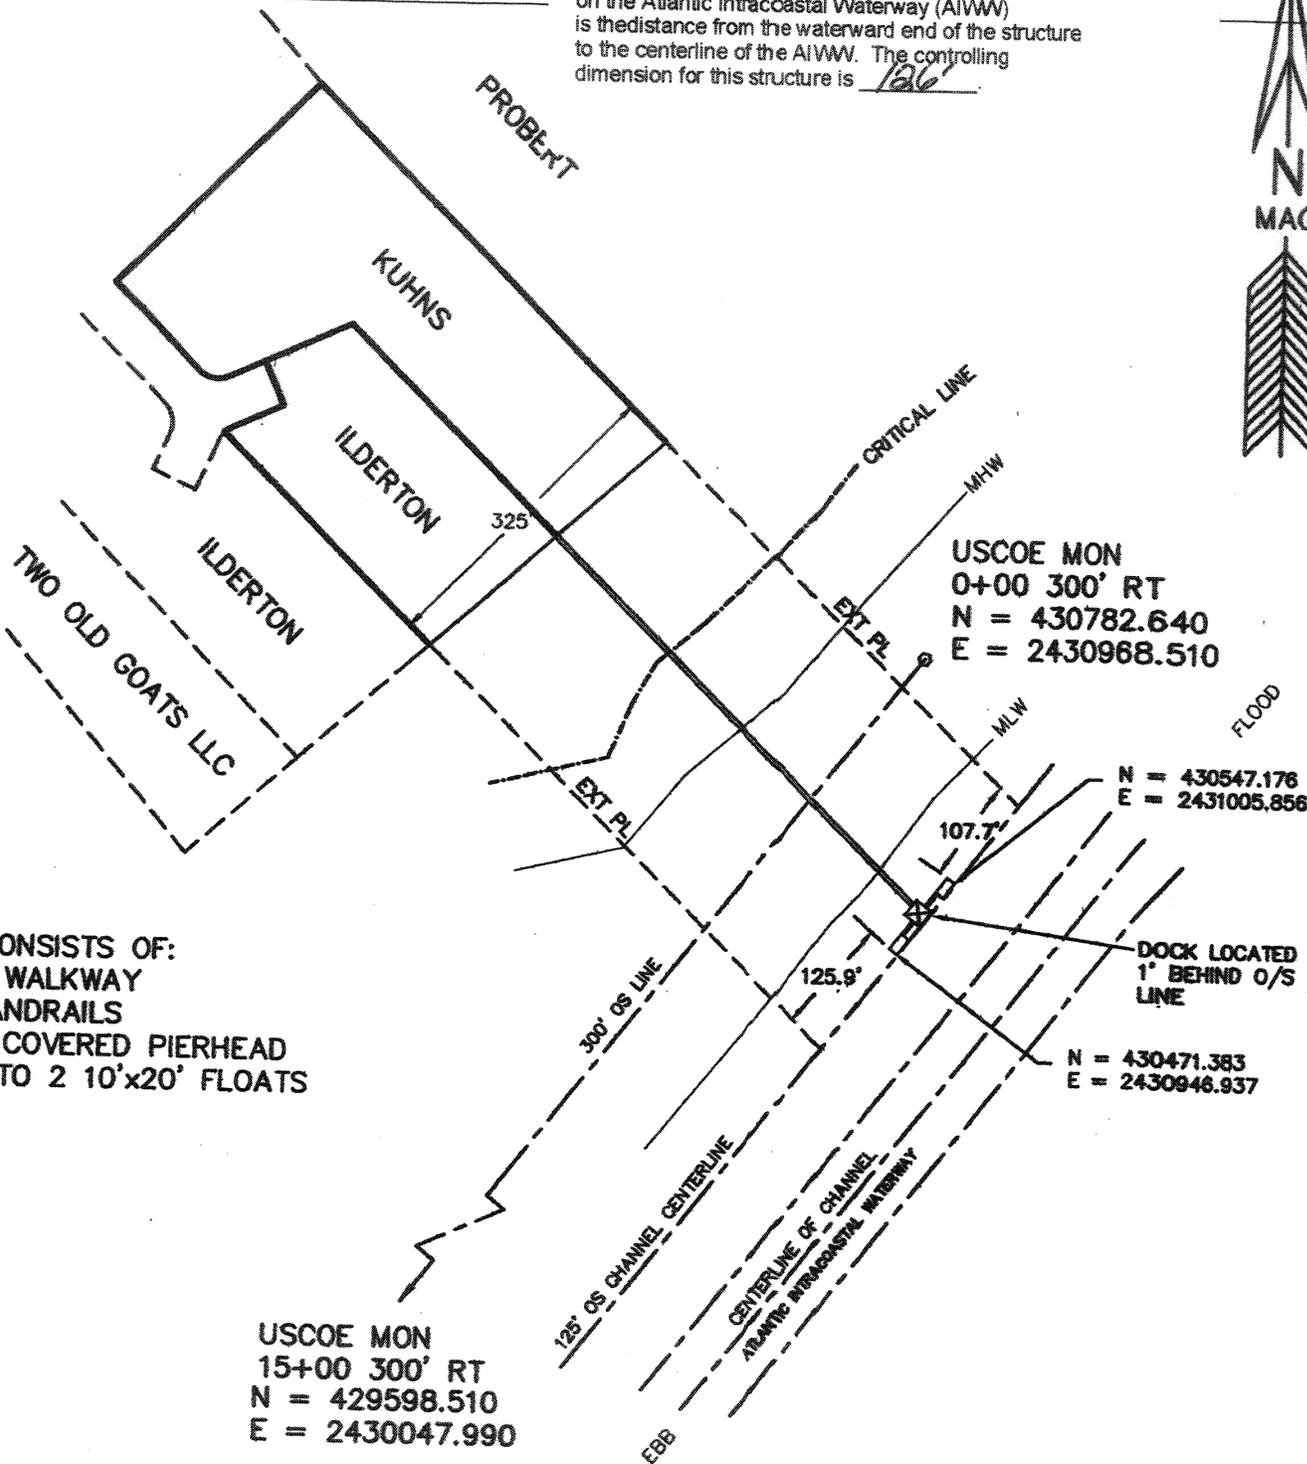

DOCK CONSISTS OF:
4'x540' WALKWAY
WITH HANDRAILS
20'x20' COVERED PIERHEAD
RAMPS TO 2 10'x20' FLOATS

DOCK LOCATED
1' BEHIND O/S
LINE


APPLICANT: ILBERTON/KUHNS
LOTS 3/4 SPARTINA MARSH COVE
SALTGRASS SUBDIVISION
TOWN OF AWENDAW
CHARLESTON COUNTY
TMS# 701-00-00-039 & 104
INTRACOASTAL WATERWAY

Sheet 5 of 6
JOINT USE
RECREATIONAL
DOCK

DATE: JULY 13, 2006
SCALE: 1" = 200'




FILE #134-06

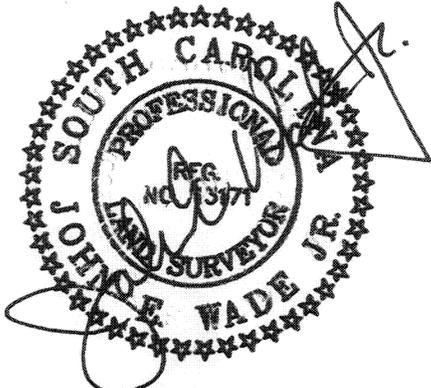

125' O/S CL OF CHANNEL


1'

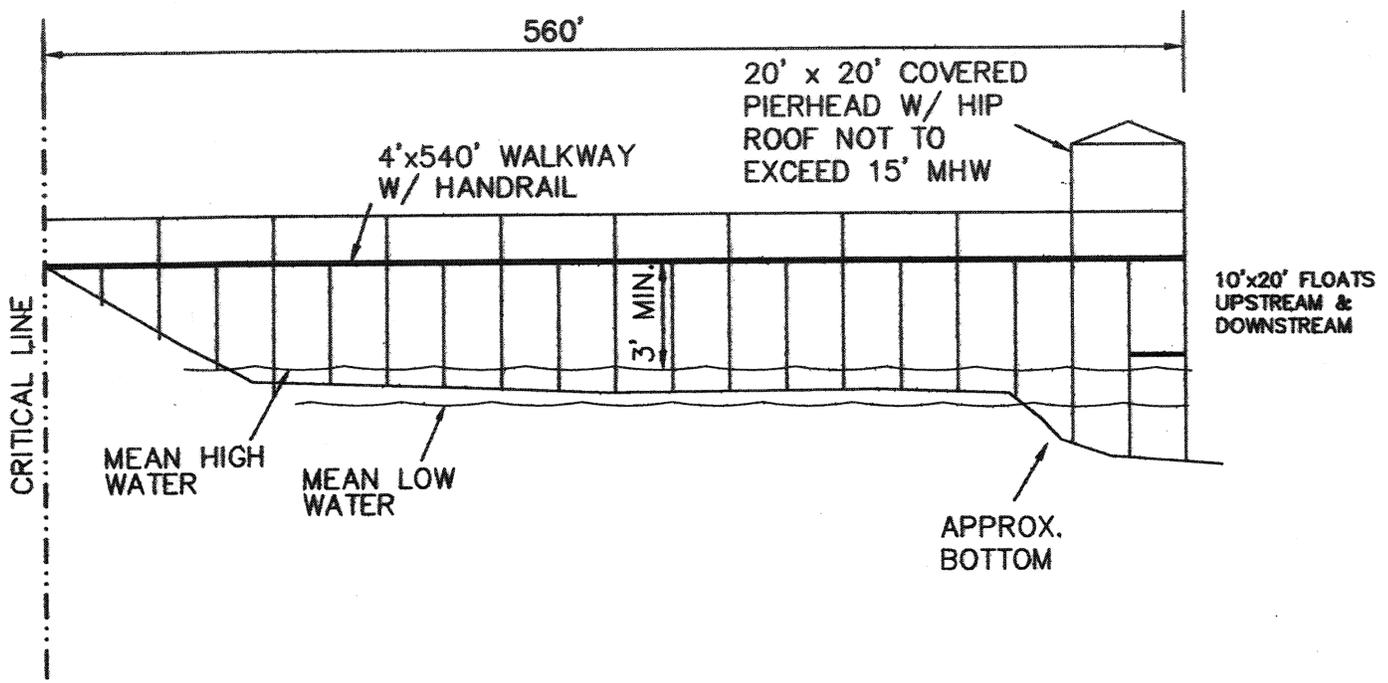

APPLICANT: ILBERTON/KUHNS
 LOTS 3/4 SPARTINA MARSH COVE
 SALTGRASS SUBDIVISION
 TOWN OF AWENDAW
 CHARLESTON COUNTY
 TMS# 701-00-00-039 & 104
 INTRACOASTAL WATERWAY

Sheet 6 of 6
 JOINT USE
 RECREATIONAL
 DOCK

DATE: JULY 13, 2006
 NO SCALE

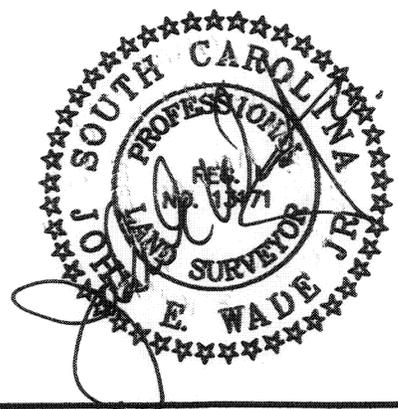

FILE #134-06