

JOINT
PUBLIC NOTICE

CHARLESTON DISTRICT, CORPS OF ENGINEERS
1949 Industrial Park Road, Room 140
Conway, South Carolina 29526

and

THE S.C. DEPARTMENT OF HEALTH AND ENVIRONMENTAL CONTROL
Office of Environmental Quality Control
Water Quality Certification and Wetlands Programs Section
2600 Bull Street
Columbia, South Carolina 29201

REGULATORY DIVISION

Refer to: P/N #2006-1498-3IT

23 February 2007

Pursuant to Section 10 of the Rivers and Harbors Act of 1899 (33 U.S.C. 403), the South Carolina Coastal Zone Management Act (48-39-10 et. seq.) and the S.C. Construction in Navigable Waters Permit Program (R. 19-450, et. seq., 1976 S.C. Code of Laws, as amended), an application has been submitted to the Department of the Army and the S.C. Department of Health and Environmental Control by

JAMES D. STEWART
c/o THE BOOTH COMPANY
2411 NORTH OAK STREET, SUITE 108
MYRTLE BEACH, SOUTH CAROLINA 29577

for a permit to construct a docking facility in the

WACCAMAW RIVER

located at 1993 Lee's Landing Circle, Conway, South Carolina (Latitude 33.8427° N, Longitude 78.98939° W).

In order to give all interested parties an opportunity to express their views

NOTICE

is hereby given that written statements regarding the proposed work will be received by both of the above mentioned offices until

12 O'CLOCK NOON, MONDAY, 26 MARCH 2007

from those interested in the activity and whose interests may be affected by the proposed work.

The proposed work consists of constructing a fixed pierhead, and two floating docks. In detail, a 25' X 25' fixed pierhead will be constructed and attached to high ground by a 4' X 8' stairway. Upstream of the fixed pierhead, a 4' X 8' stairway will lead to a lower dock that will provide access to a 4' X 14' floating dock. Downstream of the fixed pierhead a 4' X 8' stairway will lead to a 4' X 38' lower walkway that will provide access to a 7' X 24' floating dock. The purpose of the project is for the private recreational use of the owner.

NOTE: Plans depicting the work described in this notice are available and will be provided, upon receipt of a written request, to anyone that is interested in obtaining a copy of the plans for the specific project. The request must identify the project of interest by public notice number and a self-addressed stamped envelope must also be provided for mailing the drawings to you. Your request for drawings should be addressed to the

**U.S. Army Corps of Engineers
ATTN: REGULATORY DIVISION
1949 Industrial Park Road, Room 140
Conway, South Carolina 29526**

The work shown on this application must be certified as consistent with applicable provisions of the Coastal Zone Management Program (15 CFR 930). The District Engineer will not process this application to a conclusion until such certification is received. This activity may also require evaluation for compliance with the S.C. Construction in Navigable Waters Permit Program. State review, permitting and certification is conducted by the S.C. Department of Health and Environmental Control. The applicant is hereby advised that supplemental information may be required by the State to facilitate the review. Persons wishing to comment or object to State certification or the navigable waters permit must submit all comments in writing to the S.C. Department of Health and Environmental Control at the above address within thirty (30) days of the date of this notice.

This notice initiates the Essential Fish Habitat (EFH) consultation requirements of the Magnuson-Stevens Fishery Conservation and Management Act. Implementation of the proposed project would impact estuarine substrates and emergent wetlands utilized by various life stages of species comprising the red drum, shrimp, and snapper-grouper management complexes. Our initial determination is that the proposed action would not have a substantial individual or cumulative adverse impact on EFH or fisheries managed by the South Atlantic Fishery Management Council and the National Marine Fisheries Service (NMFS). Our final determination relative to project impacts and the need for mitigation measures is subject to review by and coordination with the NMFS.

The District Engineer has consulted the most recently available information and has determined that the project will have no effect on any Federally endangered, threatened, or proposed species and will not result in the destruction or adverse modification of designated or proposed critical habitat. This public notice serves as a request to the U.S. Fish and Wildlife Service and the National Marine Fisheries Service for any additional information they may have on whether any listed or proposed endangered or threatened species or designated or proposed critical habitat may be present in the area which would be affected by the activity, pursuant to Section 7(c) of the Endangered Species Act of 1973 (as amended).

Pursuant to Section 106 of the National Historic Preservation Act (NHPA), this public notice also constitutes a request to Indian Tribes to notify the District Engineer of any historic properties of religious and cultural significance to them that may be affected by the proposed undertaking.

In accordance with the NHPA, the District Engineer has also consulted the latest published version of the National Register of Historic Places for the presence or absence of registered properties, or properties listed as being eligible for inclusion therein, and this worksite is not included as a registered property or property listed as being eligible for inclusion in the Register. To insure that other cultural resources that the District Engineer is not aware of are not overlooked, this public notice also serves as a request to the State Historic Preservation Office to provide any information it may have with regard to historic and cultural resources.

Any person may request, in writing, within the comment period specified in this notice, that a public hearing be held to consider this application. Requests for a public hearing shall state, with particularity, the reasons for holding a public hearing.

The decision whether to issue a permit will be based on an evaluation of the probable impact including cumulative impacts of the activity on the public interest. That decision will reflect the national concern for both protection and utilization of important resources. The benefit which reasonably may be expected to accrue from the project must be balanced against its reasonably foreseeable detriments. All factors which may be relevant to the project will be considered including the cumulative effects thereof; among those are conservation, economics, aesthetics, general environmental concerns, wetlands, historic properties, fish and wildlife values, flood hazards,

REGULATORY DIVISION


Refer to: P/N #2006-1498-3IT

23 February 2007

flood plain values, land use, navigation, shoreline erosion and accretion, recreation, water supply and conservation, water quality, energy needs, safety, food and fiber production and, in general, the needs and welfare of the people. A permit will be granted unless the District Engineer determines that it would be contrary to the public interest. In cases of conflicting property rights, the Corps of Engineers cannot undertake to adjudicate rival claims.

The Corps of Engineers is soliciting comments from the public; Federal, state, and local agencies and officials; Indian Tribes; and other interested parties in order to consider and evaluate the impacts of this activity. Any comments received will be considered by the Corps of Engineers to determine whether to issue, modify, condition or deny a permit for this project. To make this decision, comments are used to assess impacts on endangered species, historic properties, water quality, general environmental effects, and the other public interest factors listed above. Comments are used in the preparation of an Environmental Assessment and/or an Environmental Impact Statement pursuant to the National Environmental Policy Act. Comments are also used to determine the need for a public hearing and to determine the overall public interest of the activity.

If there are any questions concerning this public notice, please contact Jay M. Thomas at 843-365-4239.

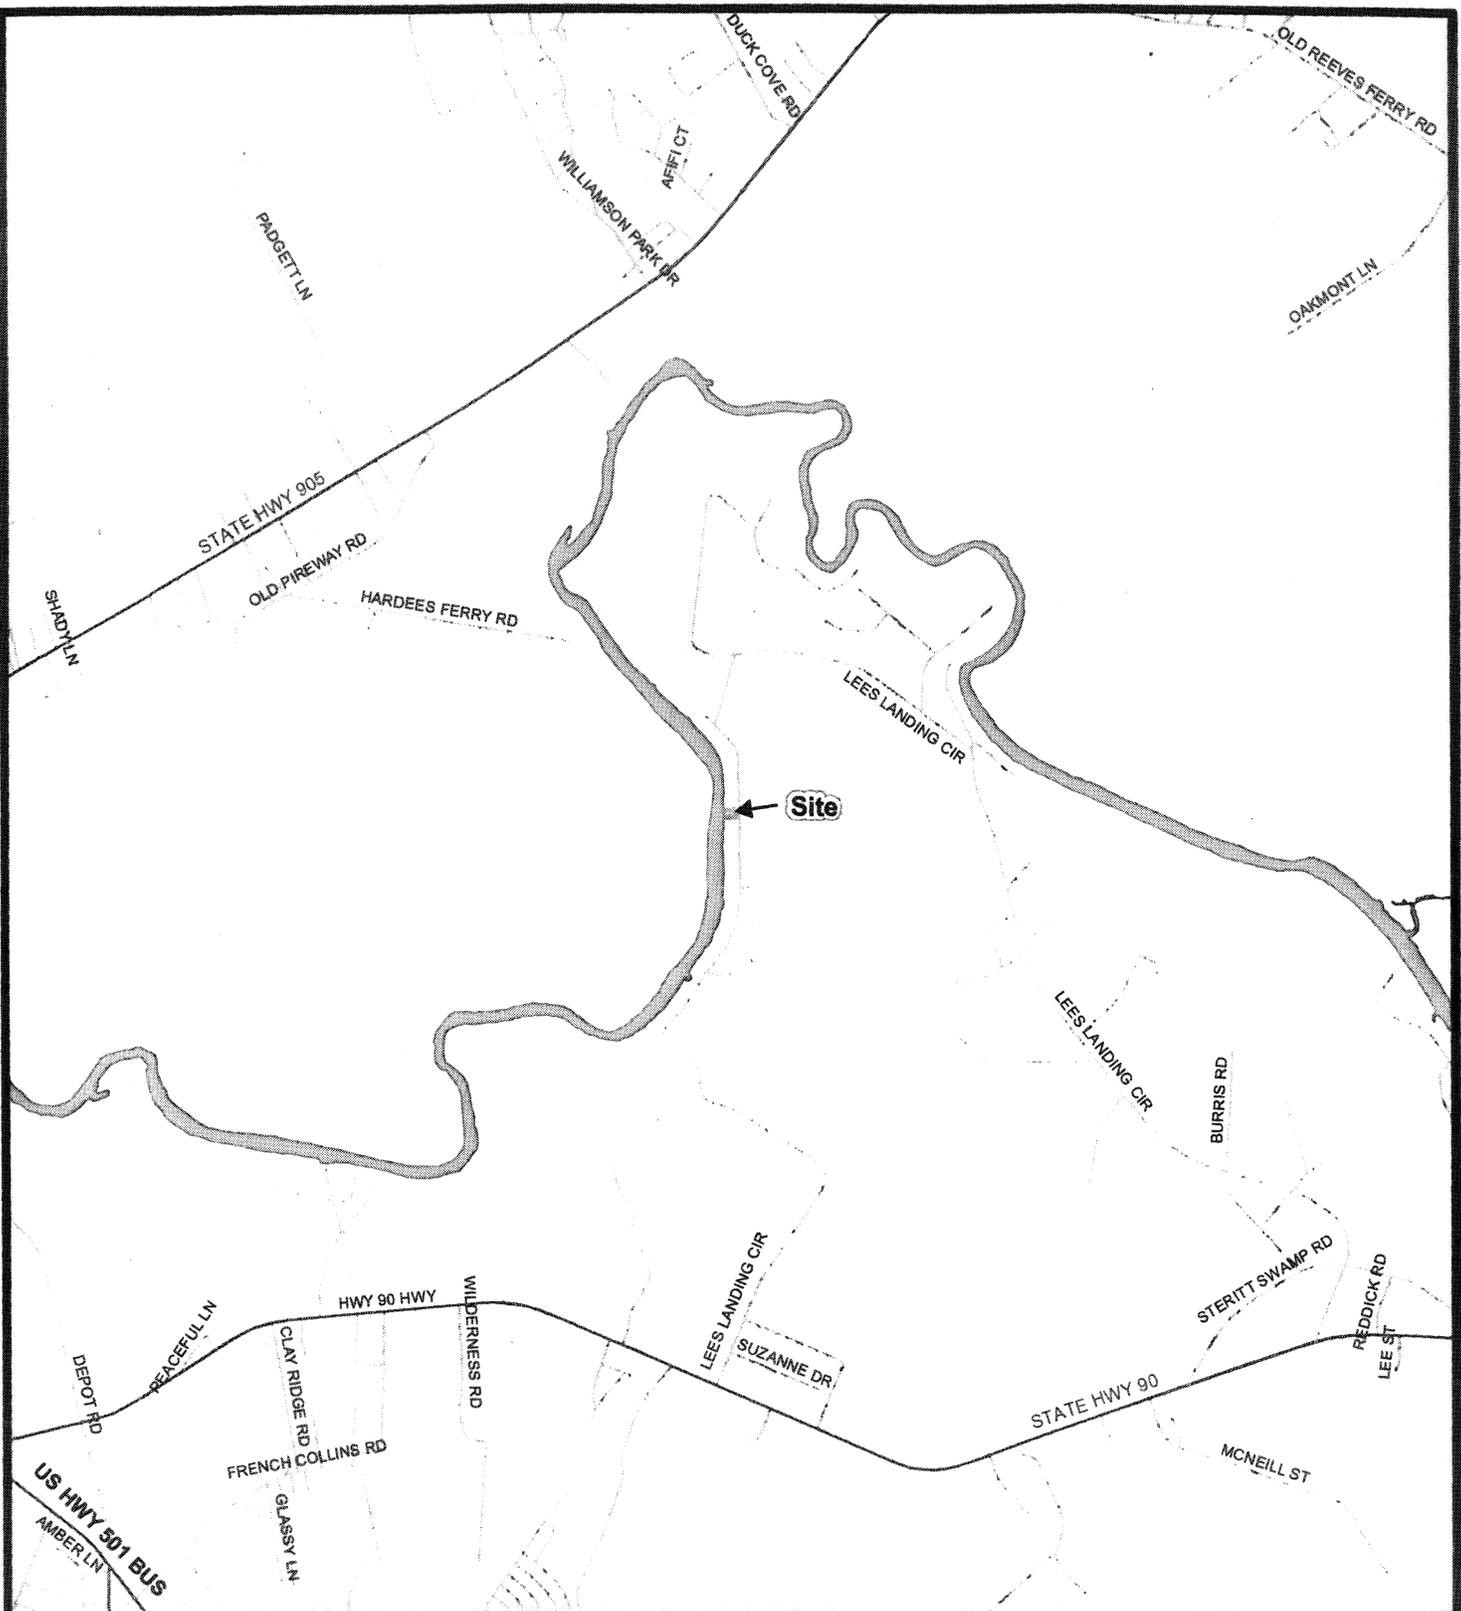

2411 Oak Street, Suite 108
 Myrtle Beach, SC 29577
 Phone: 843.448.2009
 Fax: 843.626.0193
 www.wesiconsulting.com

Disclaimer: Wetland & Environmental Services Incorporated, and partner companies, as well as, any other Divisions are hereby known as WESI Consulting, Inc (WESI).

The User agrees not to use this document, in whole or in part, for any purpose or project other than the project which is the subject of this Agreement. User agrees to waive all claims against WESI resulting in any way from unauthorized changes or reuse of the document by anyone other than WESI. In addition, User agrees to the fullest extent permitted by law, to indemnify and hold WESI harmless from any damage, liability or costs, including reasonable attorneys fees and cost of defense arising from any changes made by anyone or entity other than WESI. This document may not be used, copied electronically altered or submitted in whole or in part without the prior written consent of WESI.

The information on this map has been compiled from various sources. The information is not guaranteed, either expressly or implied. In certain situations, the Map has been prepared without the benefit of a Wetland Delineation, Threatened and Endangered Species Study, Phase I Site Assessment or Archaeological Study. The results of any one or other studies required could materially alter the Map as shown.

Title:

Vicinity Map
 Stewart Dock Permit

SAC# 2006-1498-31T

Prepared For:

James D Stewart

Site Address:

1993 Lee's Landing Cir
 Conway, SC

Date: 05/03/06

Scale: 1"= 0.5mi


County: Horry

Project: DS-P017-06-AH



Figure:

1 of 6

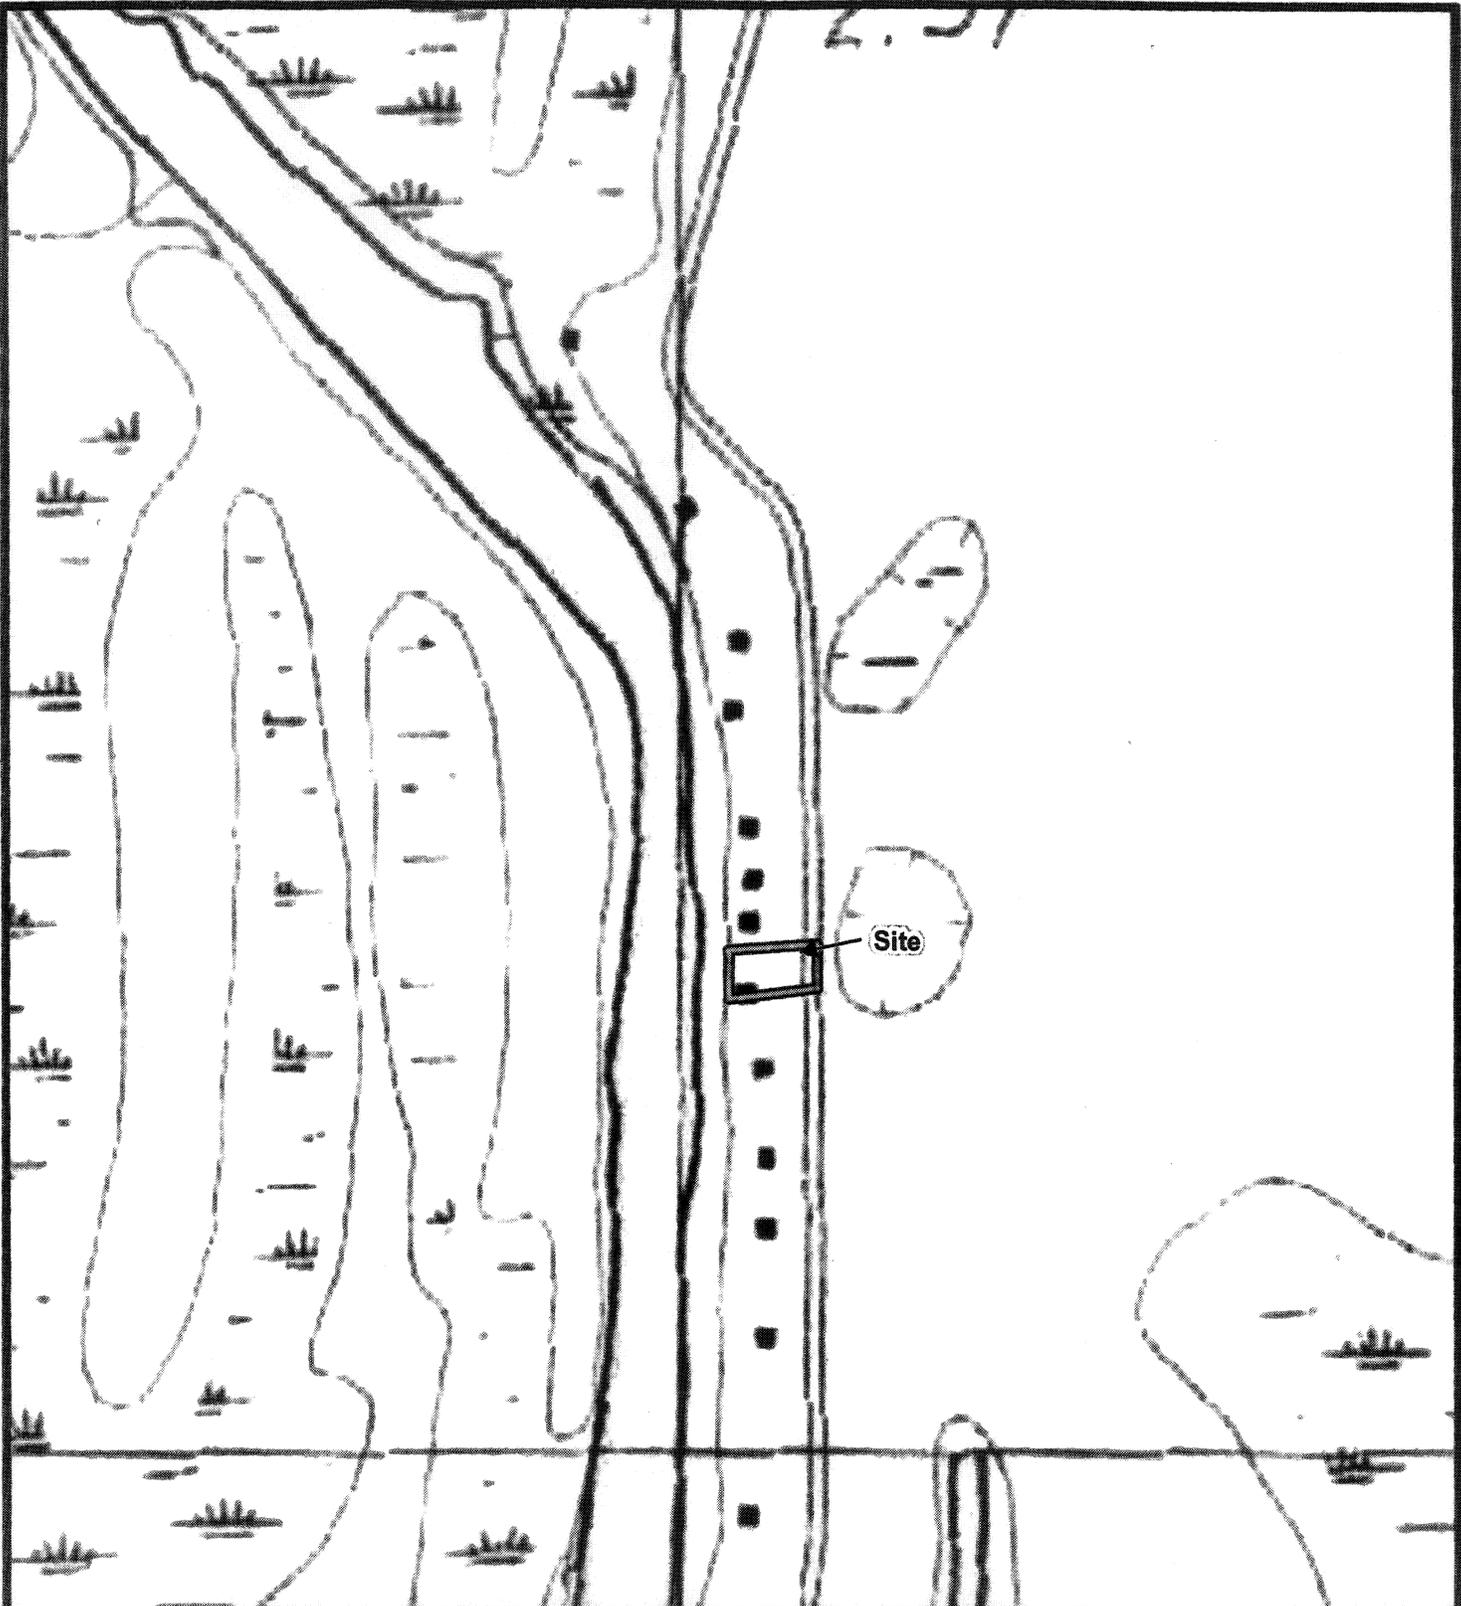

2411 Oak Street, Suite 108
 Myrtle Beach, SC 29577
 Phone: 843.448.2009
 Fax: 843.626.0193
 www.wesiconsulting.com

Disclaimer: Wetland & Environmental Services Incorporated, and partner companies, as well as, any other Divisions are hereby known as WESI Consulting, Inc (WESI).

The User agrees not to use this document, in whole or in part, for any purpose or project other than the project which is the subject of this Agreement. User agrees to waive all claims against WESI resulting in any way from unauthorized changes or reuse of the document by anyone other than WESI. In addition, User agrees to the fullest extent permitted by law, to indemnify and hold WESI harmless from any damage, liability or costs, including reasonable attorneys fees and cost of defense arising from any changes made by anyone or entity other than WESI. This document may not be used, copied electronically altered or submitted in whole or in part without the prior written consent of WESI.

The information on this map has been compiled from various sources. The information is not guaranteed, either expressly or implied. In certain situations, the Map has been prepared without the benefit of a Wetland Delineation, Threatened and Endangered Species Study, Phase I Site Assessment or Archeological Study. The results of any one or other studies required could materially alter the Map as shown.

Title:

USGS Topographic Map
 7.5 Minute Series Nixonville, SC Quadrangle
 Stewart Dock Permit

SAC# 2006-1498-3IT

Prepared For:

James D Stewart

Site Address:

1993 Lee's Landing Cir
 Conway, SC



Date: 05/03/06

Scale: 1"= 400'

County: Horry


Project: DS-P017-06-AH



Figure:

2066

Waccamaw River

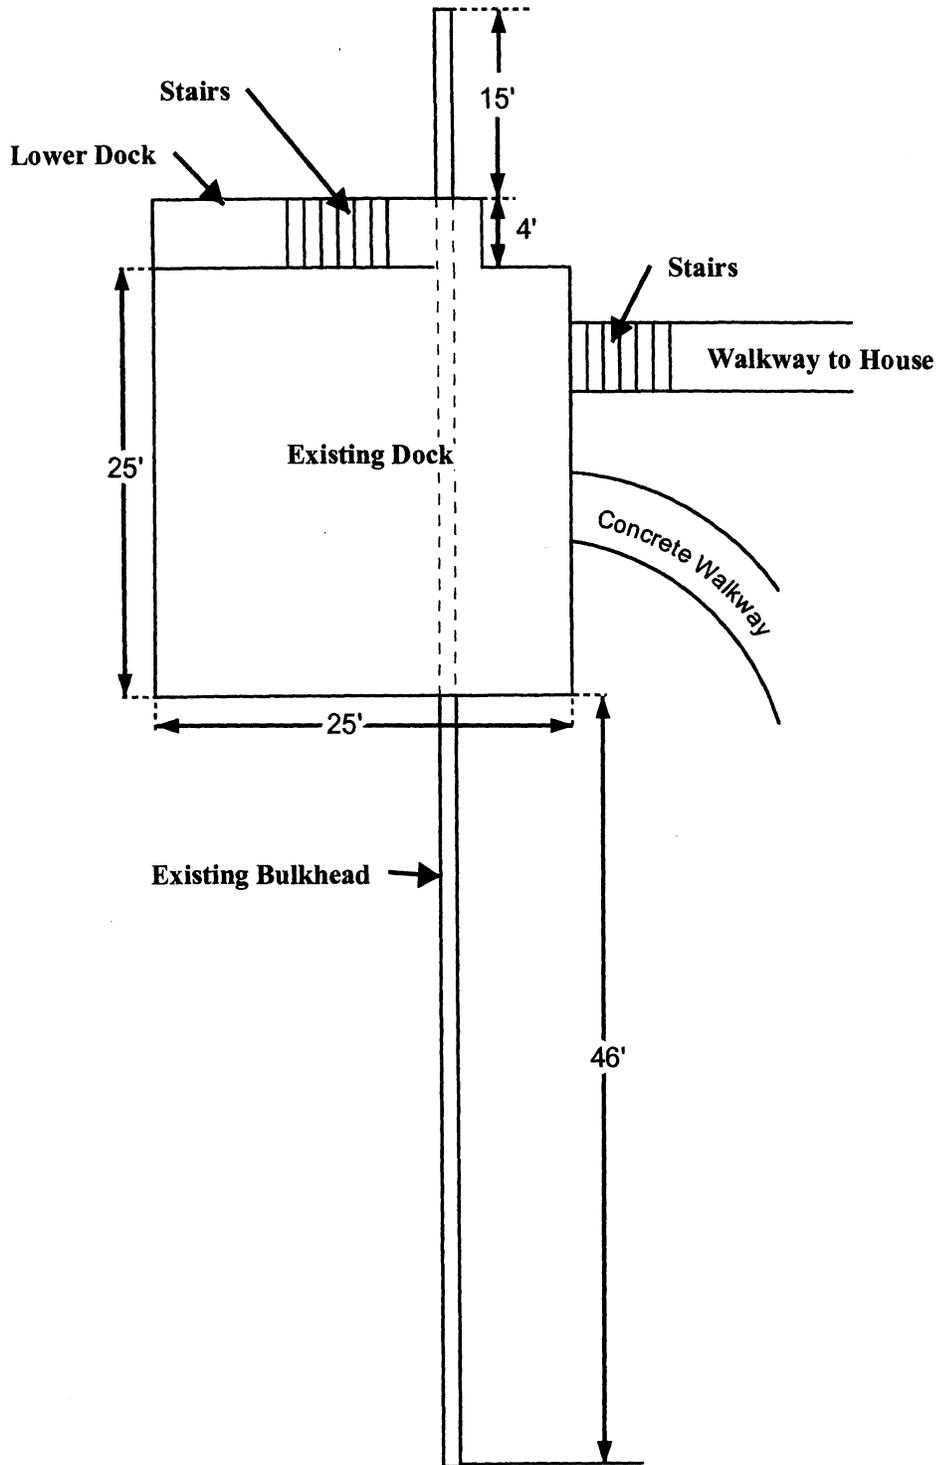

2411 Oak Street, Suite 108
 Myrtle Beach, SC 29577
 Phone: 843.448.2009
 Fax: 843.626.0193
 www.wesiconsulting.com

Disclaimer: Wetland & Environmental Services Incorporated, and partner companies, as well as, any other Divisions are hereby known as WESI Consulting, Inc (WESI).

The User agrees not to use this document, in whole or in part, for any purpose or project other than the project which is the subject of this Agreement. User agrees to waive all claims against WESI resulting in any way from unauthorized changes or reuse of the document by anyone other than WESI. In addition, User agrees to the fullest extent permitted by law, to indemnify and hold WESI harmless from any damage, liability or costs, including reasonable attorneys fees and cost of defense arising from any changes made by anyone or entity other than WESI. This document may not be used, copied electronically altered or submitted in whole or in part without the prior written consent of WESI.

The information on this map has been compiled from various sources. The information is not guaranteed, either expressly or implied. In certain situations, the Map has been prepared without the benefit of a Wetland Delineation, Threatened and Endangered Species Study, Phase I Site Assessment or Archaeological Study. The results of any one or other studies required could materially alter the Map as shown.

Existing Dock Plan View Map
 Stewart Dock Permit

SAC# 2006-1498-31T

Prepared For:
 Duck Stewart


Site Address:
 1993 Lee's Landing Cir
 Conway, SC

Date: 05/03/06
 Scale: Not to Scale
 County: Horry
 Project: DS-P017-06-AH



Figure:

3 of 6

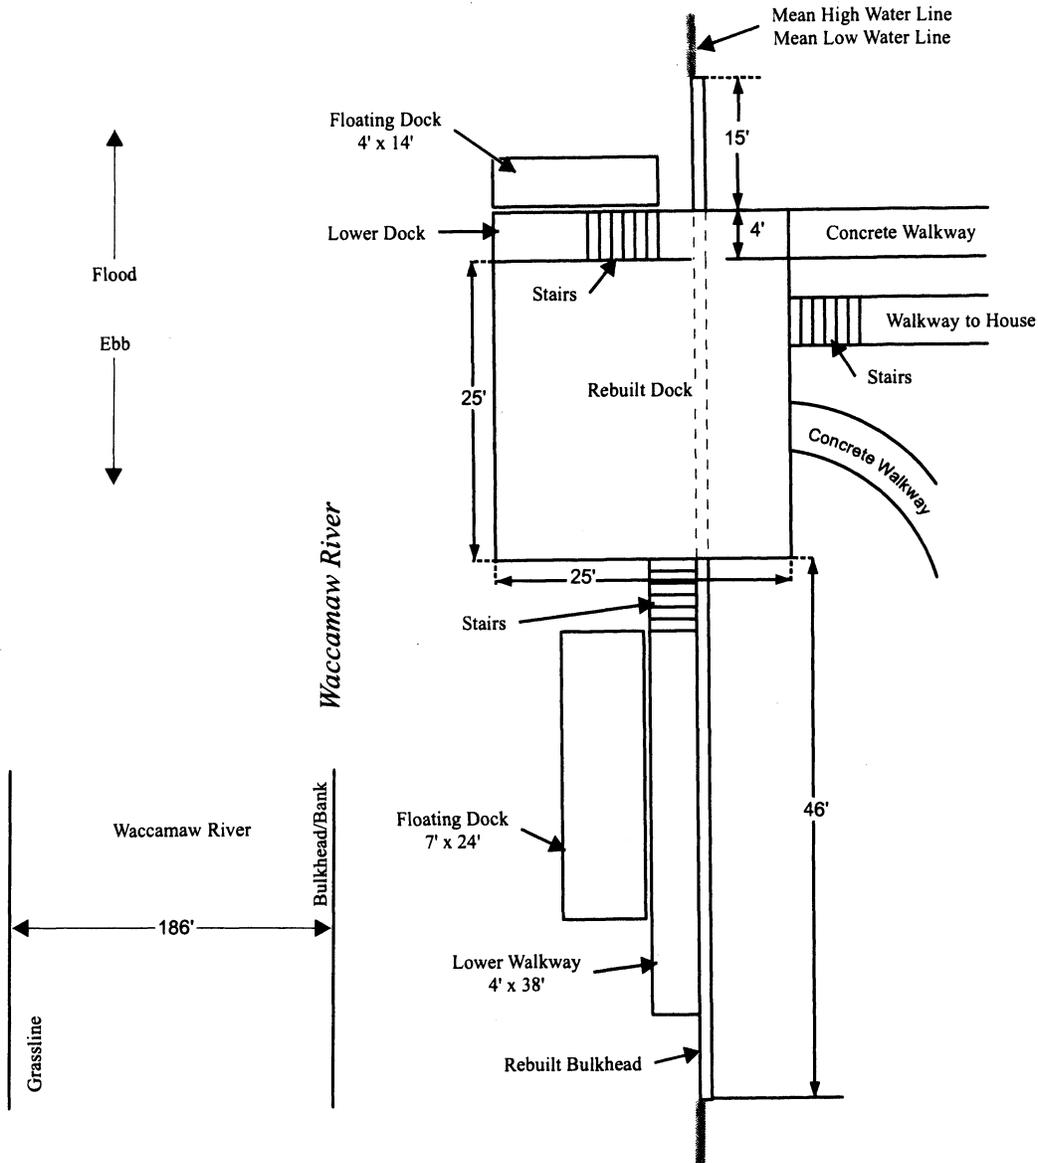

2411 Oak Street, Suite 108
 Myrtle Beach, SC 29577
 Phone: 843.448.2009
 Fax: 843.626.0193
 www.wesiconsulting.com

Disclaimer: Wetland & Environmental Services Incorporated, and partner companies, as well as, any other Divisions are hereby known as WESI Consulting, Inc (WESI).

The User agrees not to use this document, in whole or in part, for any purpose or project other than the project which is the subject of this Agreement. User agrees to waive all claims against WESI resulting in any way from unauthorized changes or reuse of the document by anyone other than WESI. In addition, User agrees to the fullest extent permitted by law, to indemnify and hold WESI harmless from any damage, liability or costs, including reasonable attorneys fees and cost of defense arising from any changes made by anyone or entity other than WESI. This document may not be used, copied electronically altered or submitted in whole or in part without the prior written consent of WESI.

The information on this map has been compiled from various sources. The information is not guaranteed, either expressly or implied. In certain situations, the Map has been prepared without the benefit of a Wetland Delineation, Threatened and Endangered Species Study, Phase I Site Assessment or Archaeological Study. The results of any one or other studies required could materially alter the Map as shown.

Proposed Dock Plan View

Stewart Dock Permit

SAC# 2006-1499-81T

Prepared For:
 Duck Stewart


Site Address:
 1993 Lee's Landing Cir
 Conway, SC

Date: 05/03/06
 Scale: Not to Scale
 County: Horry
 Project: DS-P017-06-AH



Figure:

4 of 6

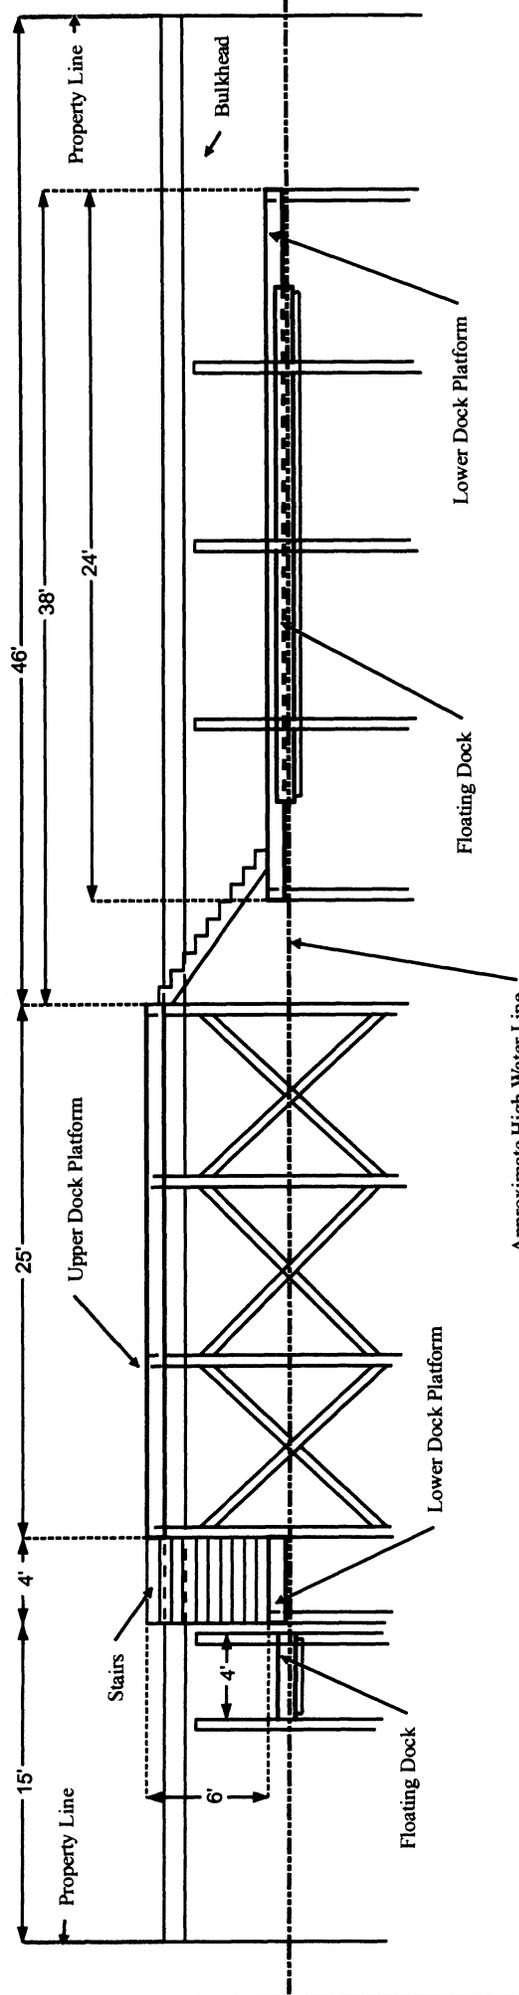

Prepared For: **Duck Stewart**
 Site Address: **1993 Lees Landing Cir
 Conway, SC**
SAC # 2006-1498-3, T
 Date: **05/03/06**
 Scale: **1"= 9'**
 County: **Horry**
 Project: **DS-P017-06-AH**

Figure: **5 of 6**

**Proposed Project Cross Section
 Stewart Dock Permit**



Disclaimer: Wetland & Environmental Services Incorporated, and partner companies, as well as, any other Divisions are hereby known as WESI Consulting, Inc (WESI).

The User agrees not to use this document, in whole or in part, for any purpose or project other than the project which is the subject of this Agreement. User agrees to waive all claims against WESI, its agents, employees, and subcontractors, for any damages, including reasonable attorneys fees and cost of defense, arising from any changes made by anyone or entity other than WESI. This document may not be used, copied, electronically altered or submitted in whole or in part without the prior written consent of WESI.

The information on this map has been compiled from various sources. The information is not guaranteed, either expressly or implied. In certain situations, the Map has been prepared without the benefit of a Wetland Delineation, Threatened and Endangered Species Study, Phase I Site Assessment or Archeological Study. The results of any one or other studies required could materially alter the Map as shown.

WESI CONSULTING
 2411 Oak Street, Suite 108
 Myrtle Beach, SC 29577
 Phone: 843.448.2009
 Fax: 843.626.0193
 www.wesiconsulting.com

← E W →

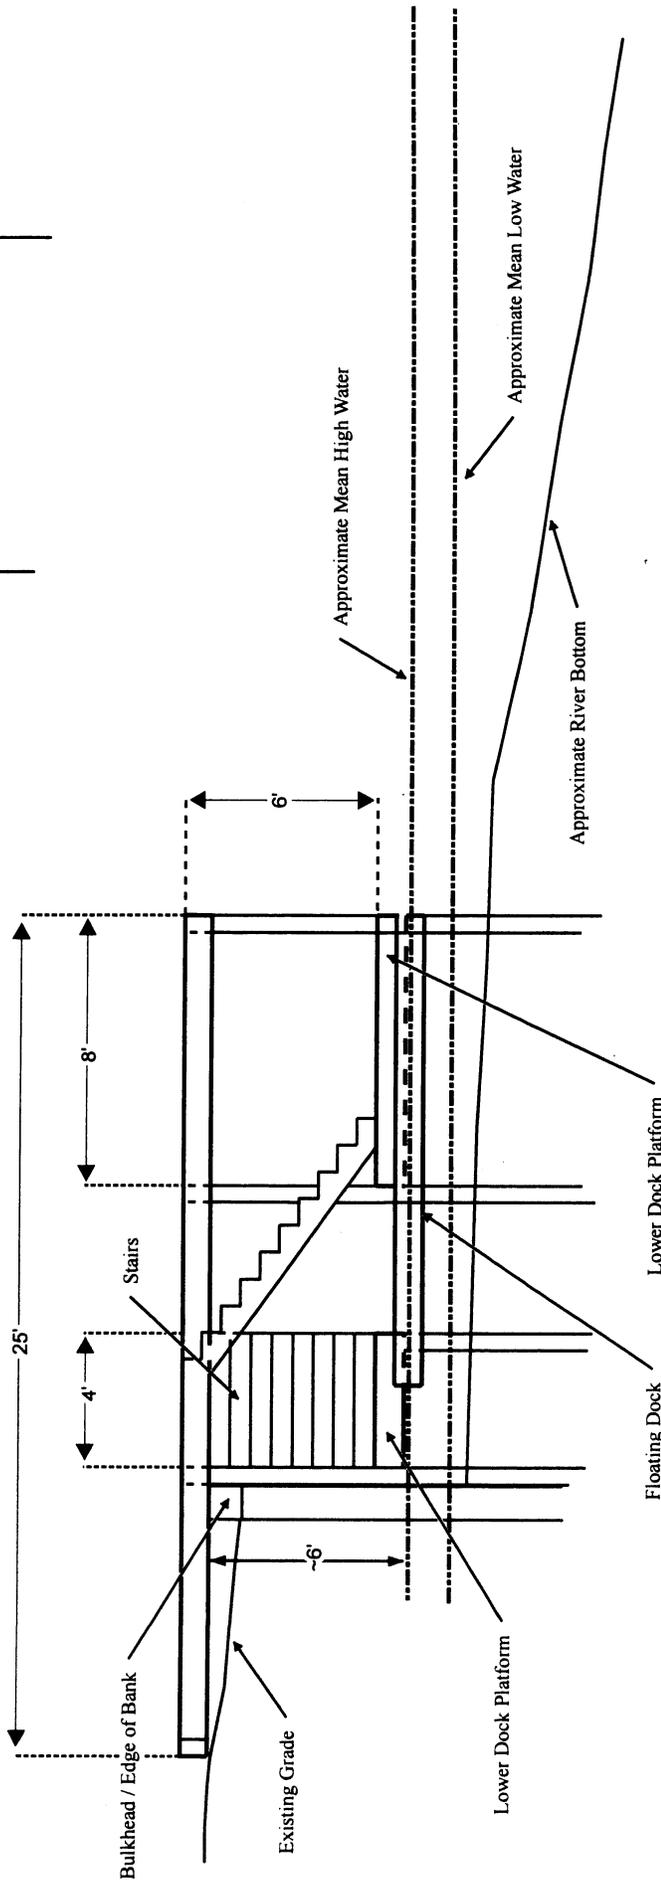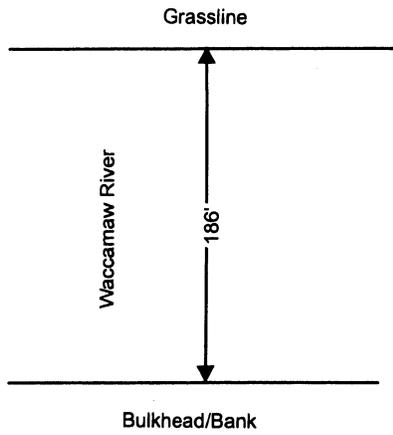

Disclaimer: Wetland & Environmental Services Incorporated, and partner companies, as well as, any other Divisions are hereby known as WESI Consulting, Inc (WESI).

The User agrees not to use this document, in whole or in part, for any purpose or project other than the project which is the subject of this Agreement. User agrees to waive all claims against WESI resulting in any way from unauthorized changes or reuse of the information contained herein. User agrees to hold WESI harmless from any damage, liability or costs, including attorneys' fees, made by anyone or entity other than WESI. This document may not be used, copied electronically altered or submitted in whole or in part without the prior written consent of WESI.

The information on this map has been compiled from various sources. The information is not guaranteed, either expressly or implied. In certain situations, the Map has been prepared without the benefit of a Wetland Delineation, Threatened and Endangered Species Study, Phase I Site Assessment or Archeological Study. The results of any one or other studies required could materially alter the Map as shown.

WESI
CONSULTING
2411 Oak Street, Suite 108
Myrtle Beach, SC 29577
Phone: 843.446.2009
Fax: 843.626.0193
www.wesiconsulting.com

Proposed Project Cross Section
Stewart Bulkhead Permit

Prepared For:
Duck Stewart

Site Address:
1993 Lees Landing Cir
Conway, SC

SAC # 2006-147F-317

Date: 07/27/06

Scale: Not to Scale

County: Horry

Project: DS-P017-06-AH

Figure:

646