

JOINT
PUBLIC NOTICE

CHARLESTON DISTRICT, CORPS OF ENGINEERS
69A Hagood Avenue
Charleston, South Carolina 29403-5107
and the
S.C. DEPARTMENT OF HEALTH AND ENVIRONMENTAL CONTROL
OFFICE OF OCEAN AND COASTAL RESOURCE MANAGEMENT
1362 McMillan Avenue, Suite 400
Charleston, South Carolina 29405

REGULATORY DIVISION

Refer to: P/N # SAC 2007-1114-2IV

May 25, 2007

Pursuant to Section 10 of the Rivers and Harbors Act of 1899 (33 U.S.C. 403), Sections 401 and 404 of the Clean Water Act (33 U.S.C. 1344), and the South Carolina Coastal Zone Management Act (48-39-10 et.seq.) an application has been submitted to the Department of the Army and the S.C. Department of Health and Environmental Control by

KIAWAH ISLAND COMMUNITY ASSOCIATION
C/O G. ROBERT GEORGE & ASSOCIATION
P.O. BOX 32158
CHARLESTON, SOUTH CAROLINA 29417

for a permit to construct a pier and floating dock in

CINDER CREEK

at a location at TMS # 265-02-00-086, adjacent to Blue Heron Pond Road, approximately 0.2 miles east of the intersection of Governor's Drive and Blue Heron Pond Road, Charleston County, South Carolina (Latitude:32.624855; Longitude: 80.039906)

In order to give all interested parties an opportunity to express their views

NOTICE

is hereby given that written statements regarding the proposed work will be received by both of the above mentioned offices until

12 O'CLOCK NOON, MONDAY, JUNE 25, 2007

from those interested in the activity and whose interests may be affected by the proposed work.

The proposed work consists of the removal of two floating docks from an existing pier head structure that is located on an adjacent parcel (TMS # 265-02-00-020), also owned by the applicant. The fixed pier on the adjacent parcel will remain. Also included in the project is the construction of a 9' x 28.5' walkway leading from high ground to a trapezoidal shaped pier head with the following dimensions; 20' x 16' x 15' x 16'. Attached to the pier head will be two (2) 8' x 50' floating docks, one on either side of the pier head. Each floating dock will be attached to the pier head by a 5' x 25' gangway. The purpose of the new dock is better serve the needs of the KICA Kayak Facility, by moving to a more central location. The dock is for the community use of the residents of the Kiawah Island Community.

REGULATORY DIVISION

Refer to: P/N # SAC 2007-1114-2IV

May 25, 2007

NOTE: Plans depicting the work described in this notice are available and will be provided, upon receipt of a written request, to anyone that is interested in obtaining a copy of the plans for the specific project. The request must identify the project of interest by public notice number and a self-addressed stamped envelope must also be provided for mailing the drawings to you. Your request for drawings should be addressed to the

**U.S. Army Corps of Engineers
ATTN: REGULATORY DIVISION
69A Hagood Avenue
Charleston, South Carolina 29403-5107**

The work shown on this application must also be certified as consistent with applicable provisions of the Coastal Zone Management Program (15 CFR 930). The District Engineer will not process this application to a conclusion until such certification is received. The applicant is hereby advised that supplemental information may be required by the State to facilitate the review. Persons wishing to comment or object to State certification must submit all comments in writing to the South Carolina Department of Health and Environmental Control at the above address within thirty (30) days of the date of this notice.

This initiates the Essential Fish Habitat (EFH) consultation requirements of the Magnuson-Stevens Fishery Conservation and Management Act. Implementation of the proposed project would impact 0.0363 acres of estuarine substrates and emergent wetlands utilized by various life stages of species comprising the red drum, shrimp, and snapper-grouper management complexes. Our initial determination is that the proposed action would not have a substantial individual or cumulative adverse impact on EFH or fisheries managed by the South Atlantic Fishery Management Council and the National Marine Fisheries Service (NMFS). Our final determination relative to project impacts and the need for mitigation measures is subject to review by and coordination with the NMFS.

The District Engineer has consulted the most recently available information and has determined that the project will have no effect on any Federally endangered, threatened, or proposed species and will not result in the destruction or adverse modification of designated or proposed critical habitat. This public notice serves as a request to the U.S. Fish and Wildlife Service and the National Marine Fisheries Service for any additional information they may have on whether any listed or proposed endangered or threatened species or designated or proposed critical habitat may be present in the area which would be affected by the activity, pursuant to Section 7(c) of the Endangered Species Act of 1973 (as amended).

Pursuant to Section 106 of the National Historic Preservation Act (NHPA), this public notice also constitutes a request to Indian Tribes to notify the District Engineer of any historic properties of religious and cultural significance to them that may be affected by the proposed undertaking.

In accordance with the NHPA, the District Engineer has also consulted the latest published version of the National Register of Historic Places for the presence or absence of registered properties, or properties listed as being eligible for inclusion therein, and this worksite is not included as a registered property or property listed as being eligible for inclusion in the Register. To insure that other cultural resources that the District Engineer is not aware of are not overlooked, this public notice also serves as a request to the State Historic Preservation Office to provide any information it may have with regard to historic and cultural resources.

Any person may request, in writing, within the comment period specified in this notice, that a public hearing be held to consider this application. Requests for a public hearing shall state,


with particularity, the reasons for holding a public hearing.

The decision whether to issue a permit will be based on an evaluation of the probable impact including cumulative impacts of the activity on the public interest. That decision will reflect the national concern for both protection and utilization of important resources. The benefit which reasonably may be expected to accrue from the project must be balanced against its reasonably foreseeable detriments. All factors which may be relevant to

The project will be considered including the cumulative effects thereof; among those are conservation, economics, aesthetics, general environmental concerns, wetlands, historic properties, fish and wildlife values, flood hazards, flood plain values, land use, navigation, shoreline erosion and accretion, recreation, water supply and conservation, water quality, energy needs, safety, food and fiber production and, in general, the needs and welfare of the people. A permit will be granted unless the District Engineer determines that it would be contrary to the public interest. In cases of conflicting property rights, the Corps of Engineers cannot undertake to adjudicate rival claims.

The Corps of Engineers is soliciting comments from the public; Federal, state, and local agencies and officials; Indian Tribes; and other interested parties in order to consider and evaluate the impacts of this activity. Any comments received will be considered by the Corps of Engineers to determine whether to issue, modify, condition or deny a permit for this project. To make this decision, comments are used to assess impacts on endangered species, historic properties, water quality, general environmental effects, and the other public interest factors listed above. Comments are used in the preparation of an Environmental Assessment and/or an Environmental Impact Statement pursuant to the National Environmental Policy Act. Comments are also used to determine the need for a public hearing and to determine the overall public interest of the activity.

If there are any questions concerning this public notice, please contact Robert Vega at 843-329-8044 or toll free at 1-866-329-8187.

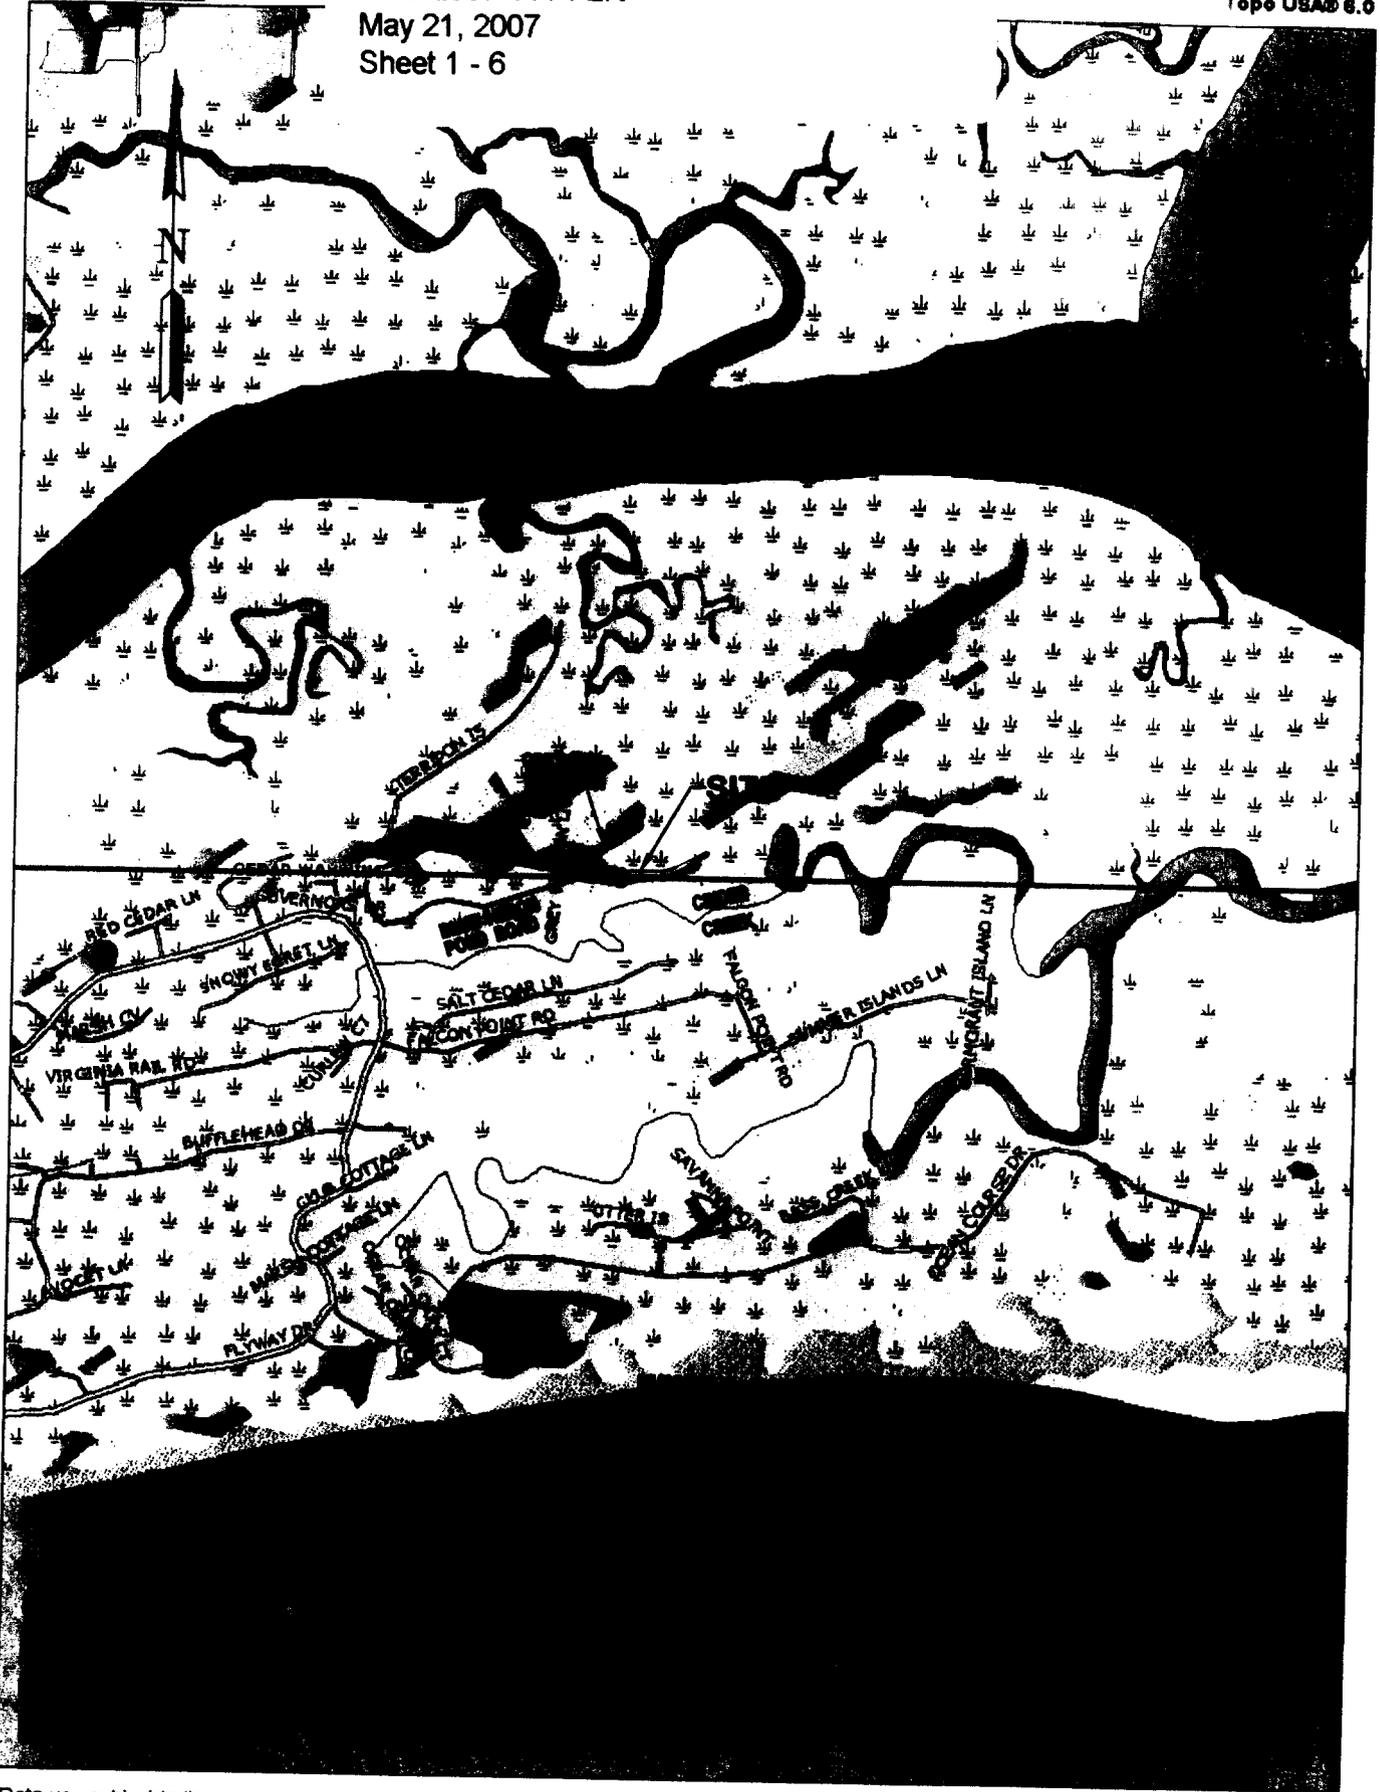


Data us subject to license.

2006 DeLorme. Topo USA® 6.0.

www.delorme.com




MN (7.1° W)

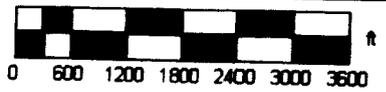

Data Zoom 13-0

Kiawah Island Kayak Dock
 SAC 2007-1114-2IV
 May 21, 2007
 Sheet 2 - 6

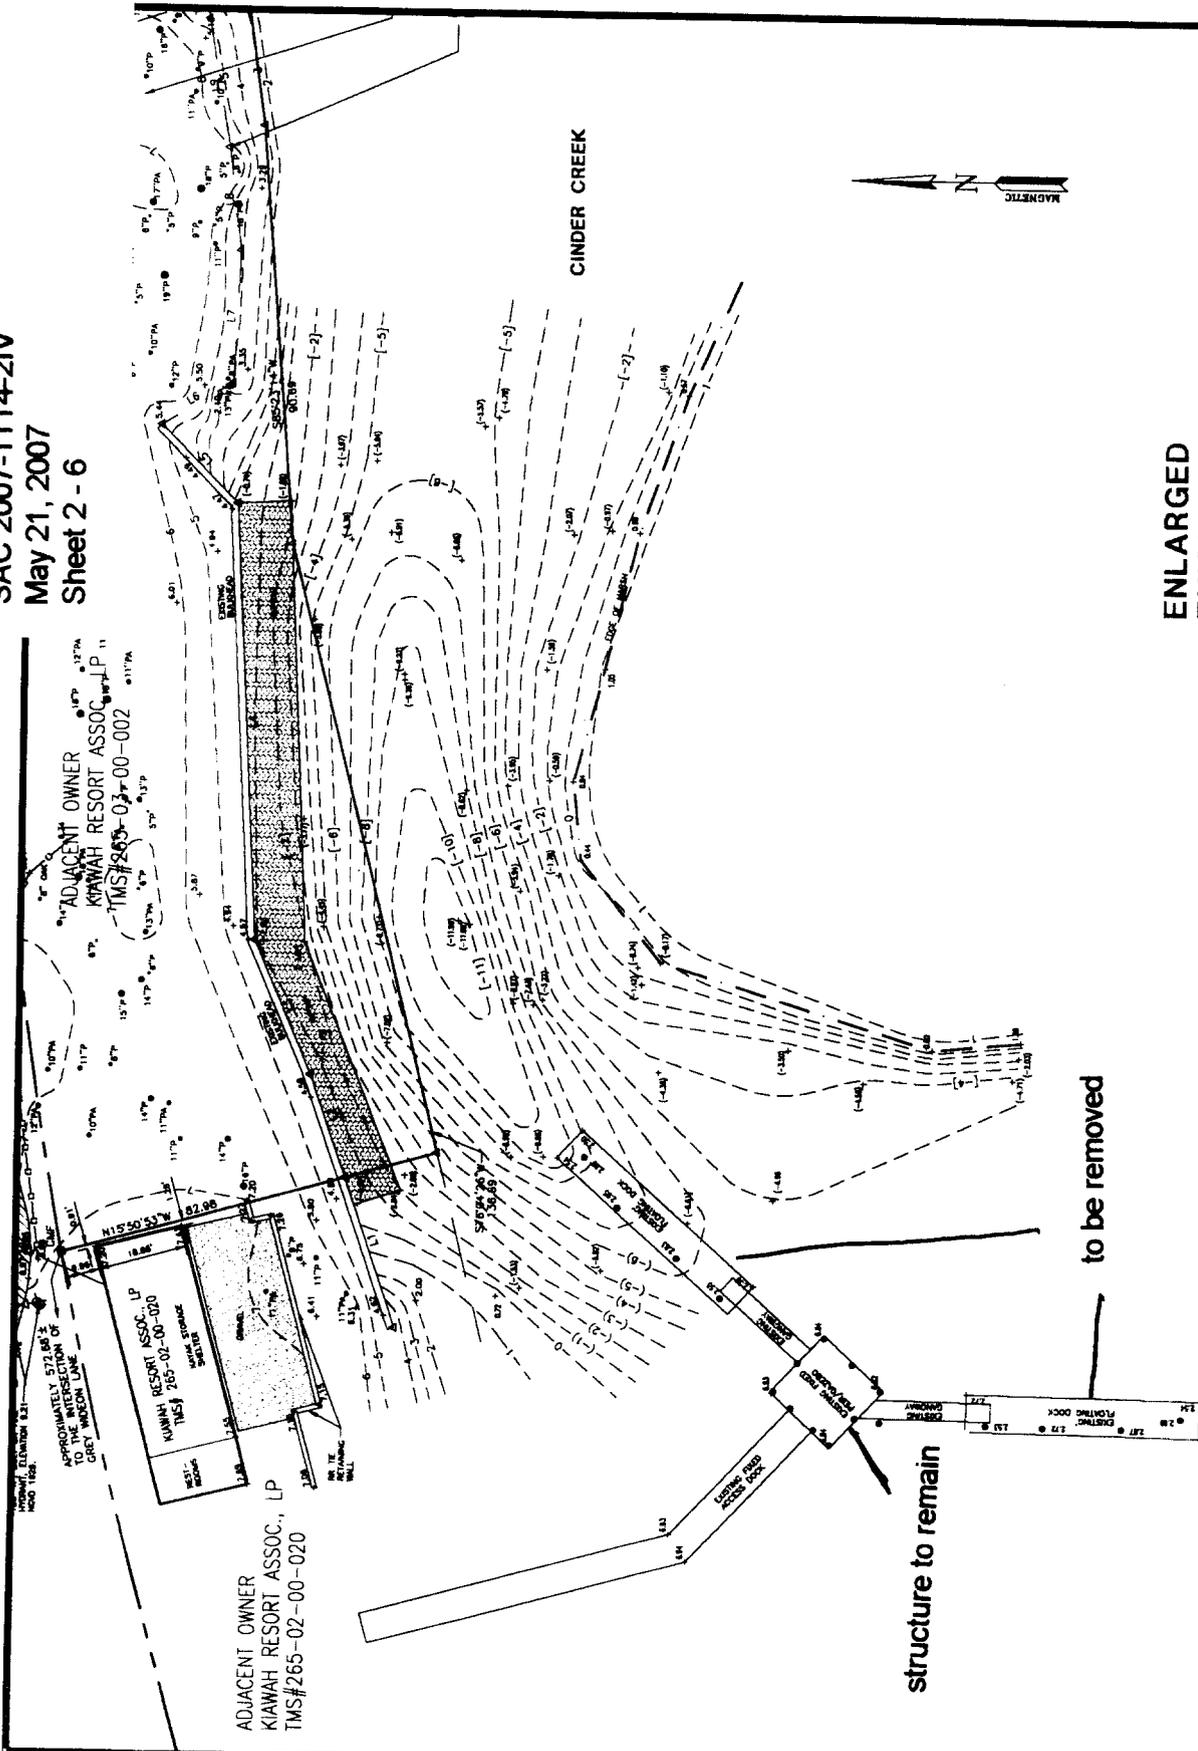


**ENLARGED
 EXISTING CONDITIONS DRAWING**

ADJACENT PROPERTY OWNERS:
 KIAWAH RESORT ASSOC., LP
 VERITICAL DATUM: NGVD (29)
 DRAWING SCALE: 1"=40'

LOCATION: BLUE HERON POND ROAD
 ADJACENT TO CINDER CREEK
 ON KIAWAH ISLAND, SC
 TMS#265-02-00-086
 COUNTY: CHARLESTON
 DATE: MAY 1, 2007

APPLICANT: KIAWAH ISLAND COMMUNITY ASSOC.
 ACTIVITY: FIXED PIER AND FLOATING DOCK
 CONSTRUCTION FOR CANOE/KAYAK
 FACILITY IMPROVEMENTS
 P/N# 1769-2

Kiawah Island Kayak Dock
 SAC 2007-1114-2IV
 May 21, 2007
 Sheet 3 - 6

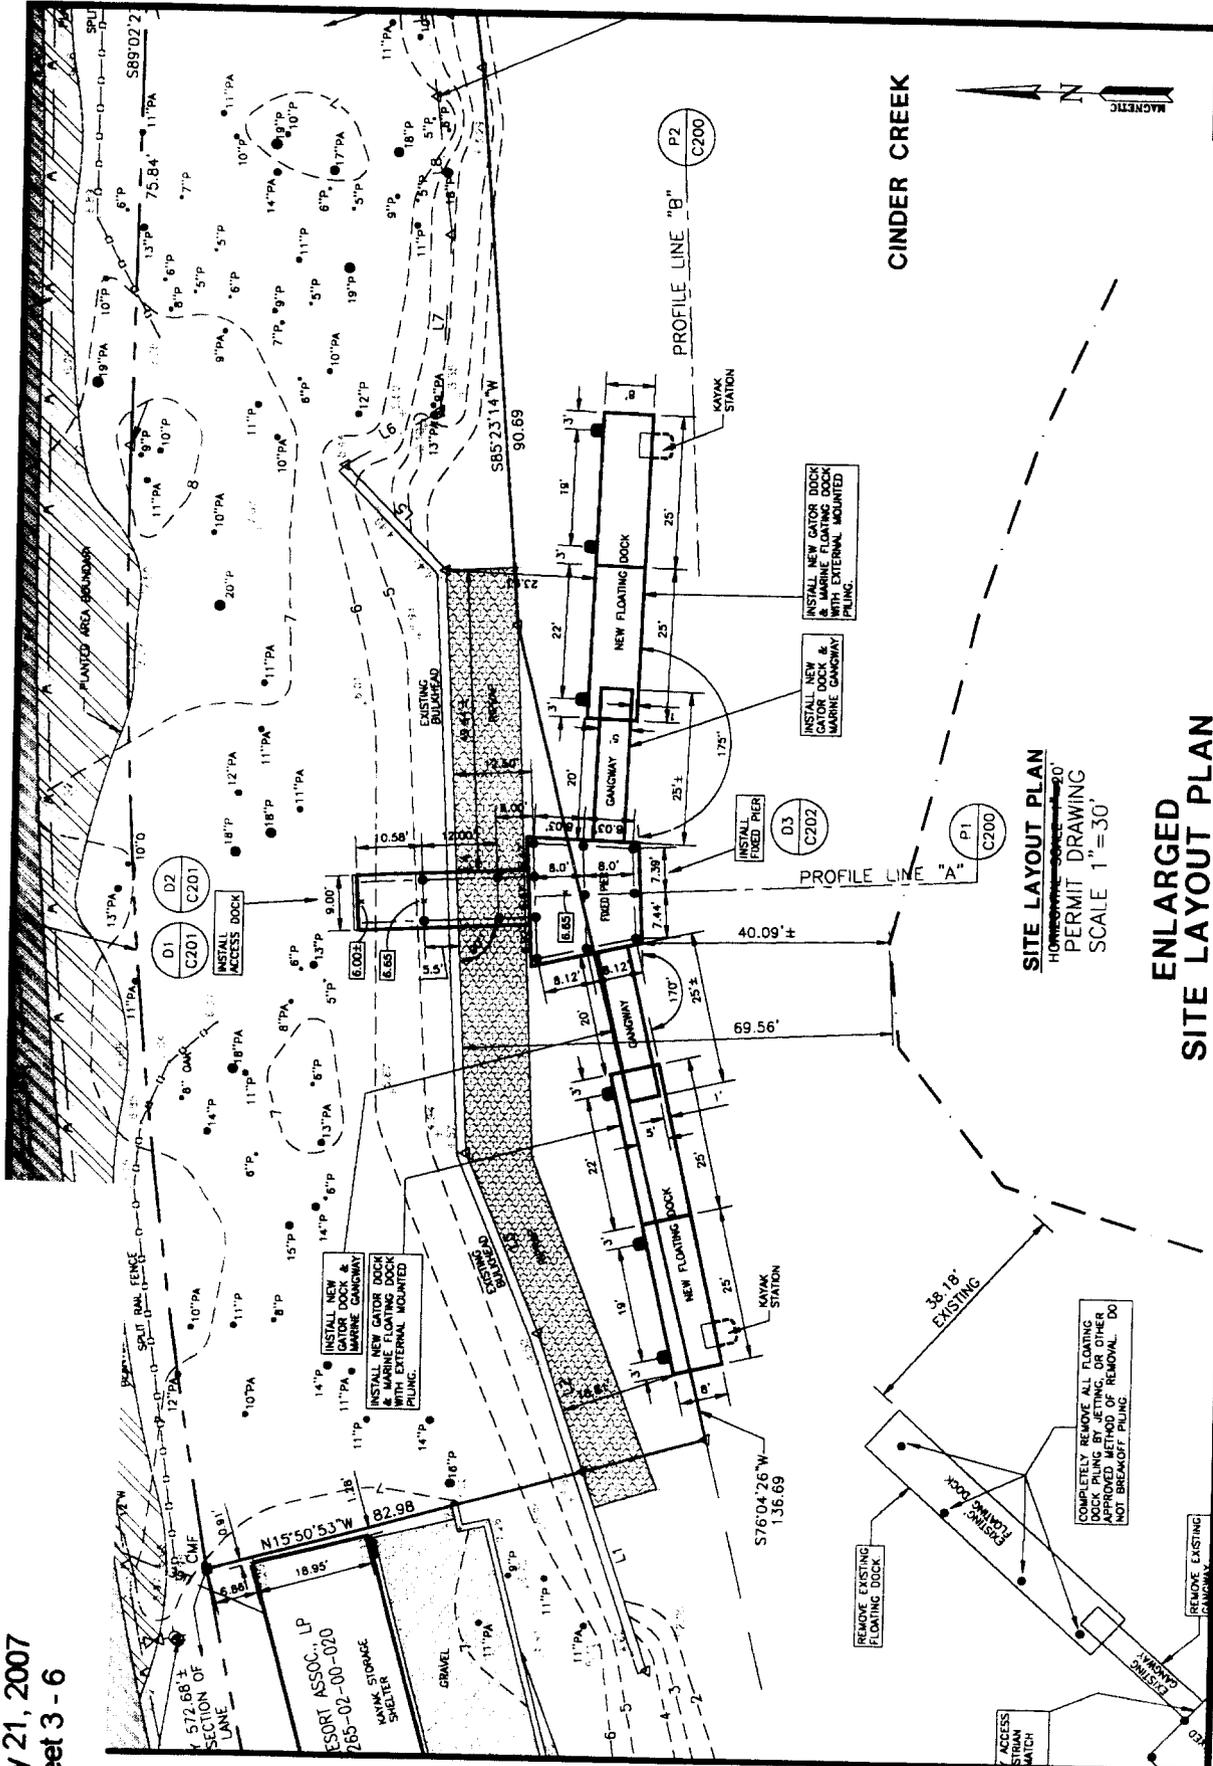


SITE LAYOUT PLAN
 HORIZONTAL SCALE 1"=30'
 PERMIT DRAWING
 SCALE 1"=30'


ENLARGED SITE LAYOUT PLAN

<p>APPLICANT: KIAWAH ISLAND COMMUNITY ASSOC. ACTIVITY: FIXED PIER AND FLOATING DOCK CONSTRUCTION FOR CANOE/KAYAK FACILITY IMPROVEMENTS P/N# 1769-2</p>	<p>LOCATION: BLUE HERON POND ROAD ADJACENT TO CINDER CREEK ON KIAWAH ISLAND, SC COUNTY: TMS#265-02-00-086 CHARLESTON DATE: MAY 1, 2007</p>	<p>ADJACENT PROPERTY OWNERS: KIAWAH RESORT ASSOC., LP VERTICAL DATUM: NGVD (29) DRAWING SCALE: 1"=30'</p>
--	--	---

Kiawah Island Kayak Dock
 SAC 2007-1114-2IV
 May 21, 2007
 Sheet 4 - 6

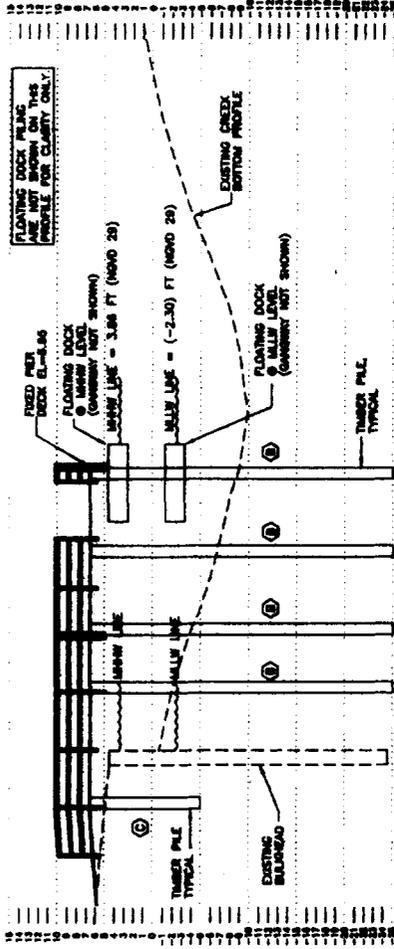

PROFILE A-A
 MONO 28 - M.H.L.W.
 MONO 29 - M.H.L.W.
 M.H.L.W. - MEAN HIGH-LOW WATER
 M.L.W. - MEAN LOW-LOW WATER
 VERTICAL SCALE 1"=10'

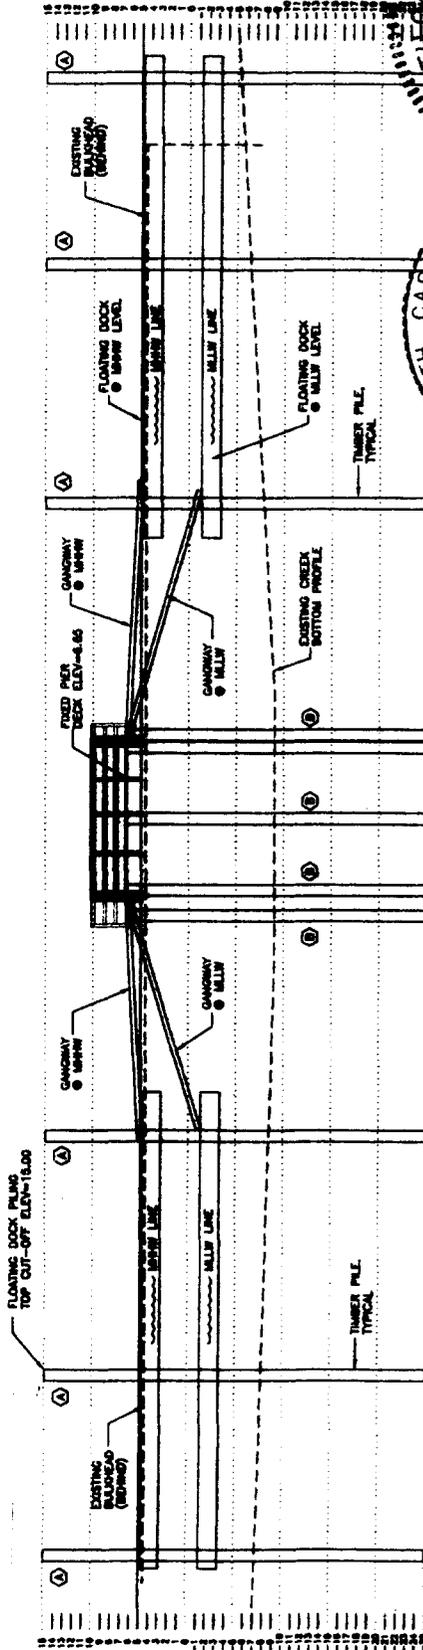

PROFILE B-B
 MONO 28 - M.H.L.W.
 MONO 29 - M.H.L.W.
 M.H.L.W. - MEAN HIGH-LOW WATER
 M.L.W. - MEAN LOW-LOW WATER
 VERTICAL SCALE 1"=20' HORIZ.
 SCALE 1"=20' VERTICAL

PERMIT DRAWING
 SCALE 1"=20' HORIZ.
 SCALE 1"=20' VERTICAL

REGISTERED PROFESSIONAL ENGINEER
 No. 10973
 G. ROBERT GEORGE & ASSOCIATES, INC.
 No. C00570

CERTIFIED
 SOUTH CAROLINA
 7/2007

ADJACENT PROPERTY OWNER'S SITE OF A WATER RESORT
 MICHAEL S. KAWAH

PROFILES DRAWINGS

APPLICANT: KIAWAH ISLAND COMMUNITY ASSOC.
 ACTIVITY: FIXED PIER AND FLOATING DOCK CONSTRUCTION FOR CANOE/KAYAK FACILITY IMPROVEMENTS


LOCATION: BLUE HERON POND ROAD ADJACENT TO CINDER CREEK ON KIAWAH ISLAND, SC TMS#265-02-00-086
 COUNTY: CHARLESTON

VERTICAL DATUM: NGVD (29)
 DRAWING SCALE: 1"=20'

P/N# 1769-2

DATE: MAY 1, 2007

Kiawah Island Kayak Dock
 SAC 2007-1114-2IV
 May 21, 2007
 Sheet 5 - 6


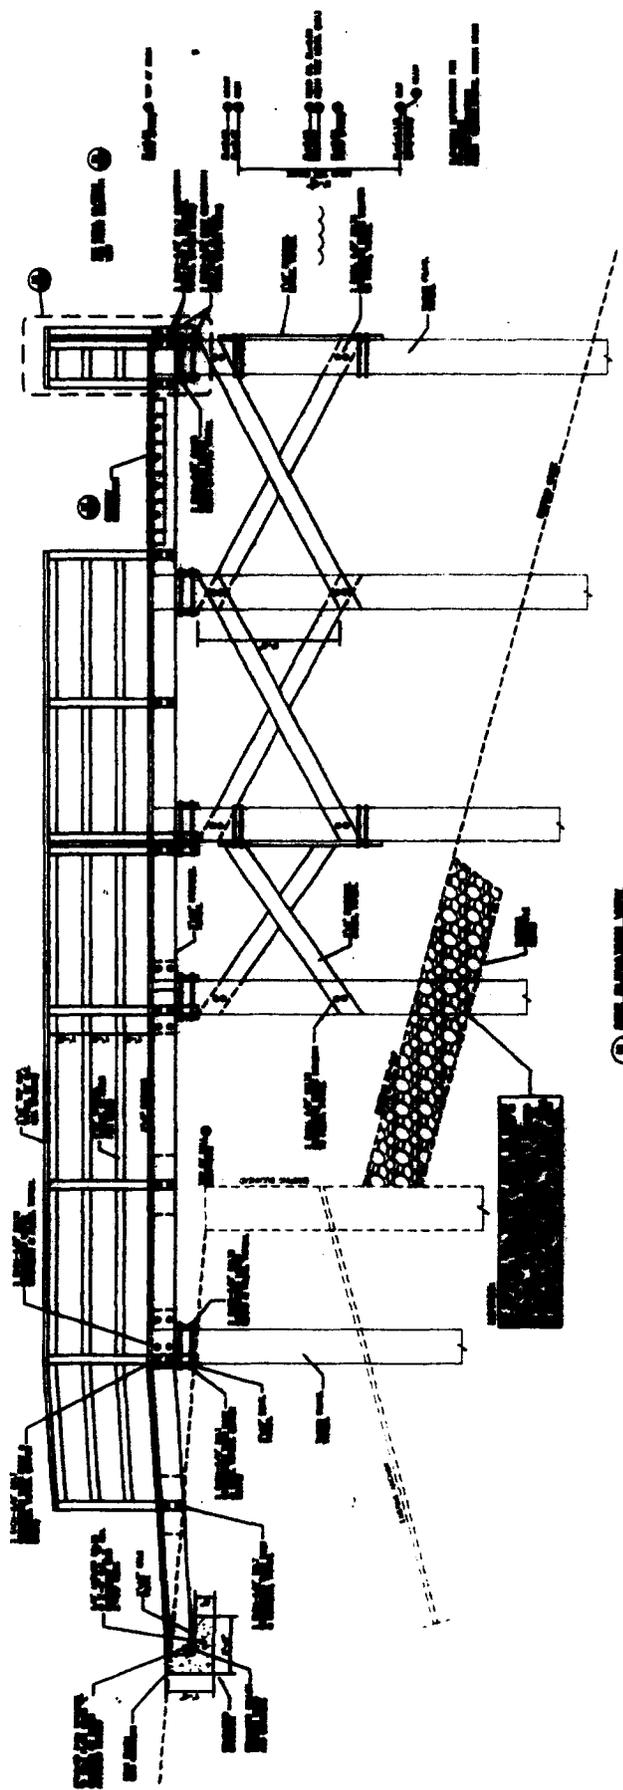


**FIXED PIER
 SIDE ELEVATION VIEW**



APPLICANT: KIAWAH ISLAND COMMUNITY ASSOC. ACTIVITY: FIXED PIER AND FLOATING DOCK CONSTRUCTION FOR CANOE/KAYAK FACILITY IMPROVEMENTS P/N# 1769-2	LOCATION: BLUE HERON POND ROAD ADJACENT TO CINDER CREEK ON KIAWAH ISLAND, SC COUNTY: CHARLESTON DATE: MAY 1, 2007	ADJACENT PROPERTY OWNERS: KIAWAH RESORT ASSOC., LP VERICAL DATUM: NGVD (29) DRAWING SCALE: NOT TO SCALE
---	---	---

Kiawah Island Kayak Dock
 SAC 2007-1114-2IV
 May 21, 2007
 Sheet 6 - 6

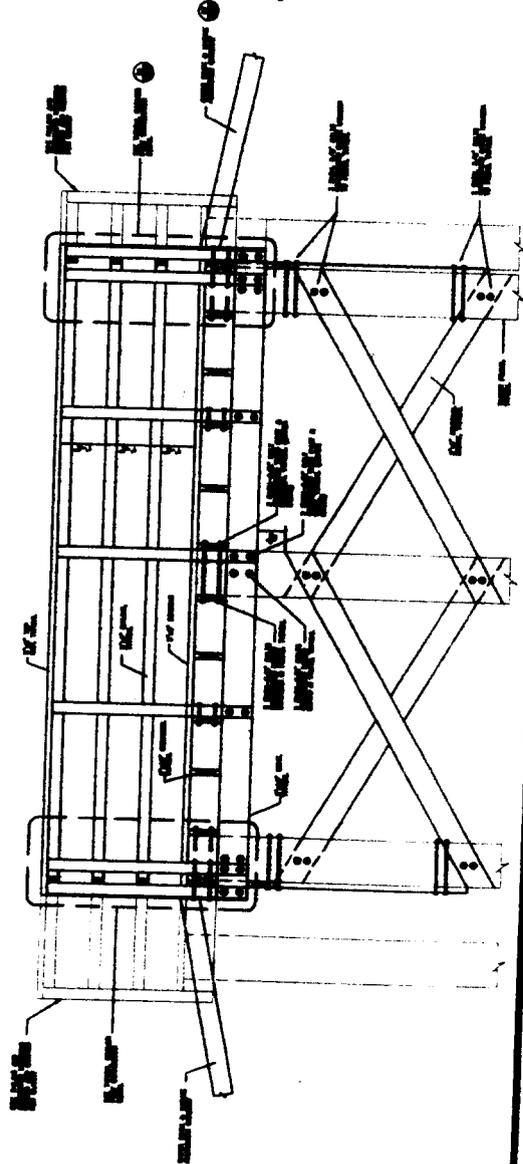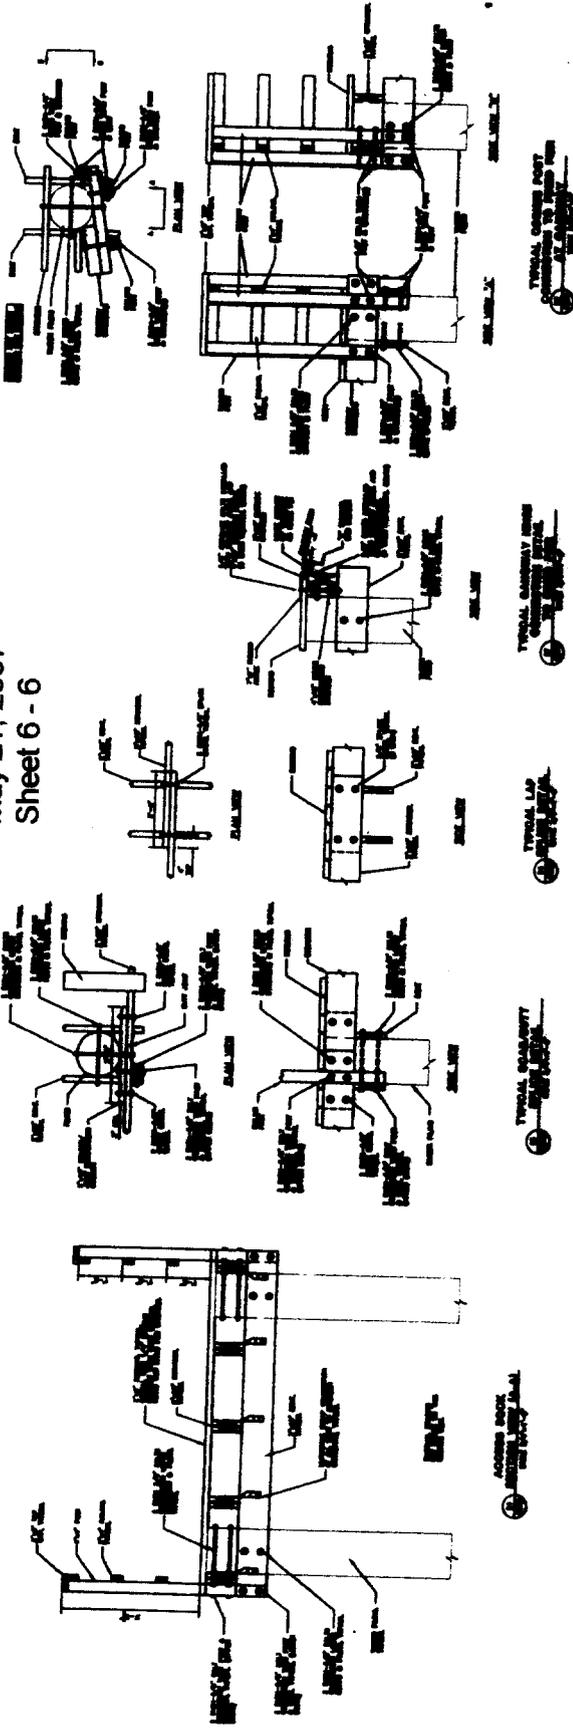

**FIXED PIER
 SECTIONS & DETAILS**

APPLICANT: KIAWAH ISLAND COMMUNITY ASSOC. ACTIVITY: FIXED PIER AND FLOATING DOCK CONSTRUCTION FOR CANOE/KAYAK FACILITY IMPROVEMENTS P/N# 1769-2	LOCATION: BLUE HERON POND ROAD ADJACENT TO CINDER CREEK ON KIAWAH ISLAND, SC TMS#265-02-00-086 CHARLESTON COUNTY: DATE: MAY 1, 2007	ADJACENT PROPERTY OWNERS: KIAWAH RESORT ASSOC., LP VERTICAL DATUM: NGVD (29) DRAWING SCALE: NOT TO SCALE
---	---	--