

JOINT
PUBLIC NOTICE

CHARLESTON DISTRICT, CORPS OF ENGINEERS
69A Hagood Avenue
Charleston, South Carolina 29403-5107

and the
S. C. DEPARTMENT OF HEALTH AND ENVIRONMENTAL CONTROL
OFFICE OF OCEAN AND COASTAL RESOURCE MANAGEMENT
1362 McMillan Avenue, Suite 400
Charleston, South Carolina 29405

REGULATORY DIVISION

Refer to: P/N # 2007-01884-2GY

August 31, 2007

Pursuant to Section 10 of the Rivers and Harbors Act of 1899 (33 U.S.C. 403), and the South Carolina Coastal Zone Management Act (48-39-10 et.seq.) an application has been submitted to the Department of the Army and the S. C. Department of Health and Environmental Control by

FORT SUMTER TOURS, INC.
360 CONCORD STREET, STE. 201
CHARLESTON, SOUTH CAROLINA 29401

for modifications to an existing dock permit (87-3T-062) adjacent to

CHARLESTON HARBOR

at a location described as on the west side of Patriots Point Boulevard adjacent to the existing pier to the U.S.S. Yorktown at Patriots Point, in the Town of Mt. Pleasant, Charleston County, South Carolina (Latitude 32.79043, Longitude -79.90634)

In order to give all interested parties an opportunity to express their views

NOTICE

is hereby given that written statements regarding the proposed work will be received by both of the above mentioned offices until

12 O'CLOCK NOON, MONDAY, 17 SEPTEMBER 2007

from those interested in the activity and whose interests may be affected by the proposed work.

The proposed work consists of modifying the existing dock with the addition of a new approach walkway with roof, new steps to the crew work area, the installation of two new hurricane mooring dolphins, the installation of a new wheelchair gangway landing, the construction of a new 22.5' x 80' floating dock and the installation of 22 new protective pilings. The purpose of the proposed work is to improve an existing commercial dock.

REGULATORY DIVISION

Refer to: P/N # 2007-01884-2GY

August 31, 2007

NOTE: Plans depicting the work described in this notice are available and will be provided, upon receipt of a written request, to anyone that is interested in obtaining a copy of the plans for the specific project. The request must identify the project of interest by public notice number and a self-addressed stamped envelope must also be provided for mailing the drawings to you. Your request for drawings should be addressed to the

**U.S. Army Corps of Engineers
ATTN: REGULATORY DIVISION
69A Hagood Avenue
Charleston, South Carolina 29403-5107**

The District Engineer has consulted the most recently available information and has determined that the project will have no effect on any Federally endangered, threatened, or proposed species and will not result in the destruction or adverse modification of designated or proposed critical habitat. This public notice serves as a request to the U.S. Fish and Wildlife Service and the National Marine Fisheries Service for any additional information they may have on whether any listed or proposed endangered or threatened species or designated or proposed critical habitat may be present in the area which would be affected by the activity, pursuant to Section 7 (c) of the Endangered Species Act of 1973 (as amended).

The work shown on this application must also be certified as consistent with applicable provisions the Coastal Zone Management Program (15 CFR 930). The District Engineer will not process this application to a conclusion until such certifications are received. The applicant is hereby advised that supplemental information may be required by the State to facilitate the review.

This notice initiates the Essential Fish Habitat (EFH) consultation requirements of the Magnuson-Stevens Fishery Conservation and Management Act. Implementation of the proposed project would impact (0.04) acres of estuarine substrates and emergent wetlands utilized by various life stages of species comprising the red drum, shrimp, and snapper-grouper management complexes. Our initial determination is that the proposed action would not have a substantial individual or cumulative adverse impact on EFH or fisheries managed by the South Atlantic Fishery Management Council and the National Marine Fisheries Service (NMFS). Our final determination relative to project impacts and the need for mitigation measures is subject to review by and coordination with the NMFS.

Pursuant to Section 106 of the National Historic Preservation Act (NHPA), this public notice also constitutes a request to Indian Tribes to notify the District Engineer of any historic properties of religious and cultural significance to them that may be affected by the proposed undertaking.

In accordance with the NHPA, the District Engineer has also consulted the latest published version of the National Register of Historic Places for the presence or absence of registered properties, or properties listed as being eligible for inclusion therein, and this worksite is not included as a registered property or property listed as being eligible for inclusion in the Register. To insure that other cultural resources that the District Engineer is not aware of are not overlooked, this public notice also serves as a request to the State Historic Preservation Office to provide any information it may have with regard to historic and cultural resources.

Any person may request, in writing, within the comment period specified in this notice, that a public hearing be held to consider this application. Requests for a public hearing shall state, with particularity, the reasons for holding a public hearing.

REGULATORY DIVISION



Refer to: P/N # 2007-01884-2GY

August 31, 2007

The decision whether to issue a permit will be based on an evaluation of the probable impact including cumulative impacts of the activity on the public interest. That decision will reflect the national concern for both protection and utilization of important resources. The benefit which reasonably may be expected to accrue from the project must be balanced against its reasonably foreseeable detriments. All factors which may be relevant to the project will be considered including the cumulative effects thereof; among those are conservation, economics, aesthetics, general environmental concerns, wetlands, historic properties, fish and wildlife values, flood hazards, flood plain values, land use, navigation, shoreline erosion and accretion, recreation, water supply and conservation, water quality, energy needs, safety, food and fiber production and, in general, the needs and welfare of the people. A permit will be granted unless the District Engineer determines that it would be contrary to the public interest. In cases of conflicting property rights, the Corps of Engineers cannot undertake to adjudicate rival claims.

The Corps of Engineers is soliciting comments from the public; Federal, state, and local agencies and officials; Indian Tribes; and other interested parties in order to consider and evaluate the impacts of this activity. Any comments received will be considered by the Corps of Engineers to determine whether to issue, modify, condition or deny a permit for this project. To make this decision, comments are used to assess impacts on endangered species, historic properties, water quality, general environmental effects, and the other public interest factors listed above. Comments are used in the preparation of an Environmental Assessment and/or an Environmental Impact Statement pursuant to the National Environmental Policy Act. Comments are also used to determine the need for a public hearing and to determine the overall public interest of the activity.

If there are any questions concerning this public notice, please contact David Chamberlain at 843-329-8044 or toll free at 1-866-329-8187.

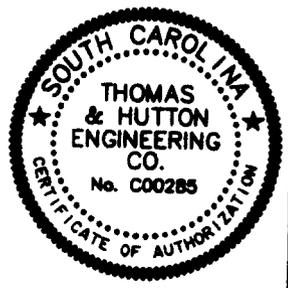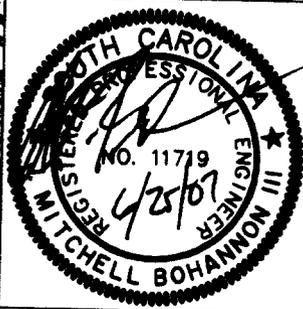

QUADRANGLE MAP




LAT: 32° 47' 26"
LONG: 79° 54' 23"

SOURCE: CHARLESTON, S.C. QUADRANGLE MAP
DATE: MAY 24, 2007
SHEET 1 OF 9

PROPOSED ACTIVITY:
DOCK MIDIFICATION

COUNTY: CHARLESTON
APPLICANT:
FORT SUMTER TOURS

SCALE: 1" = 2000'

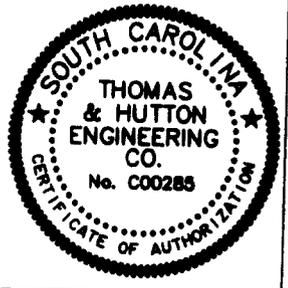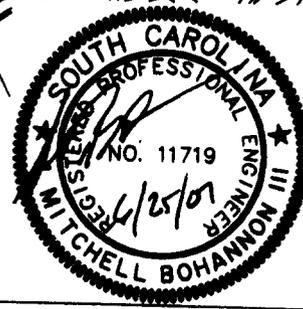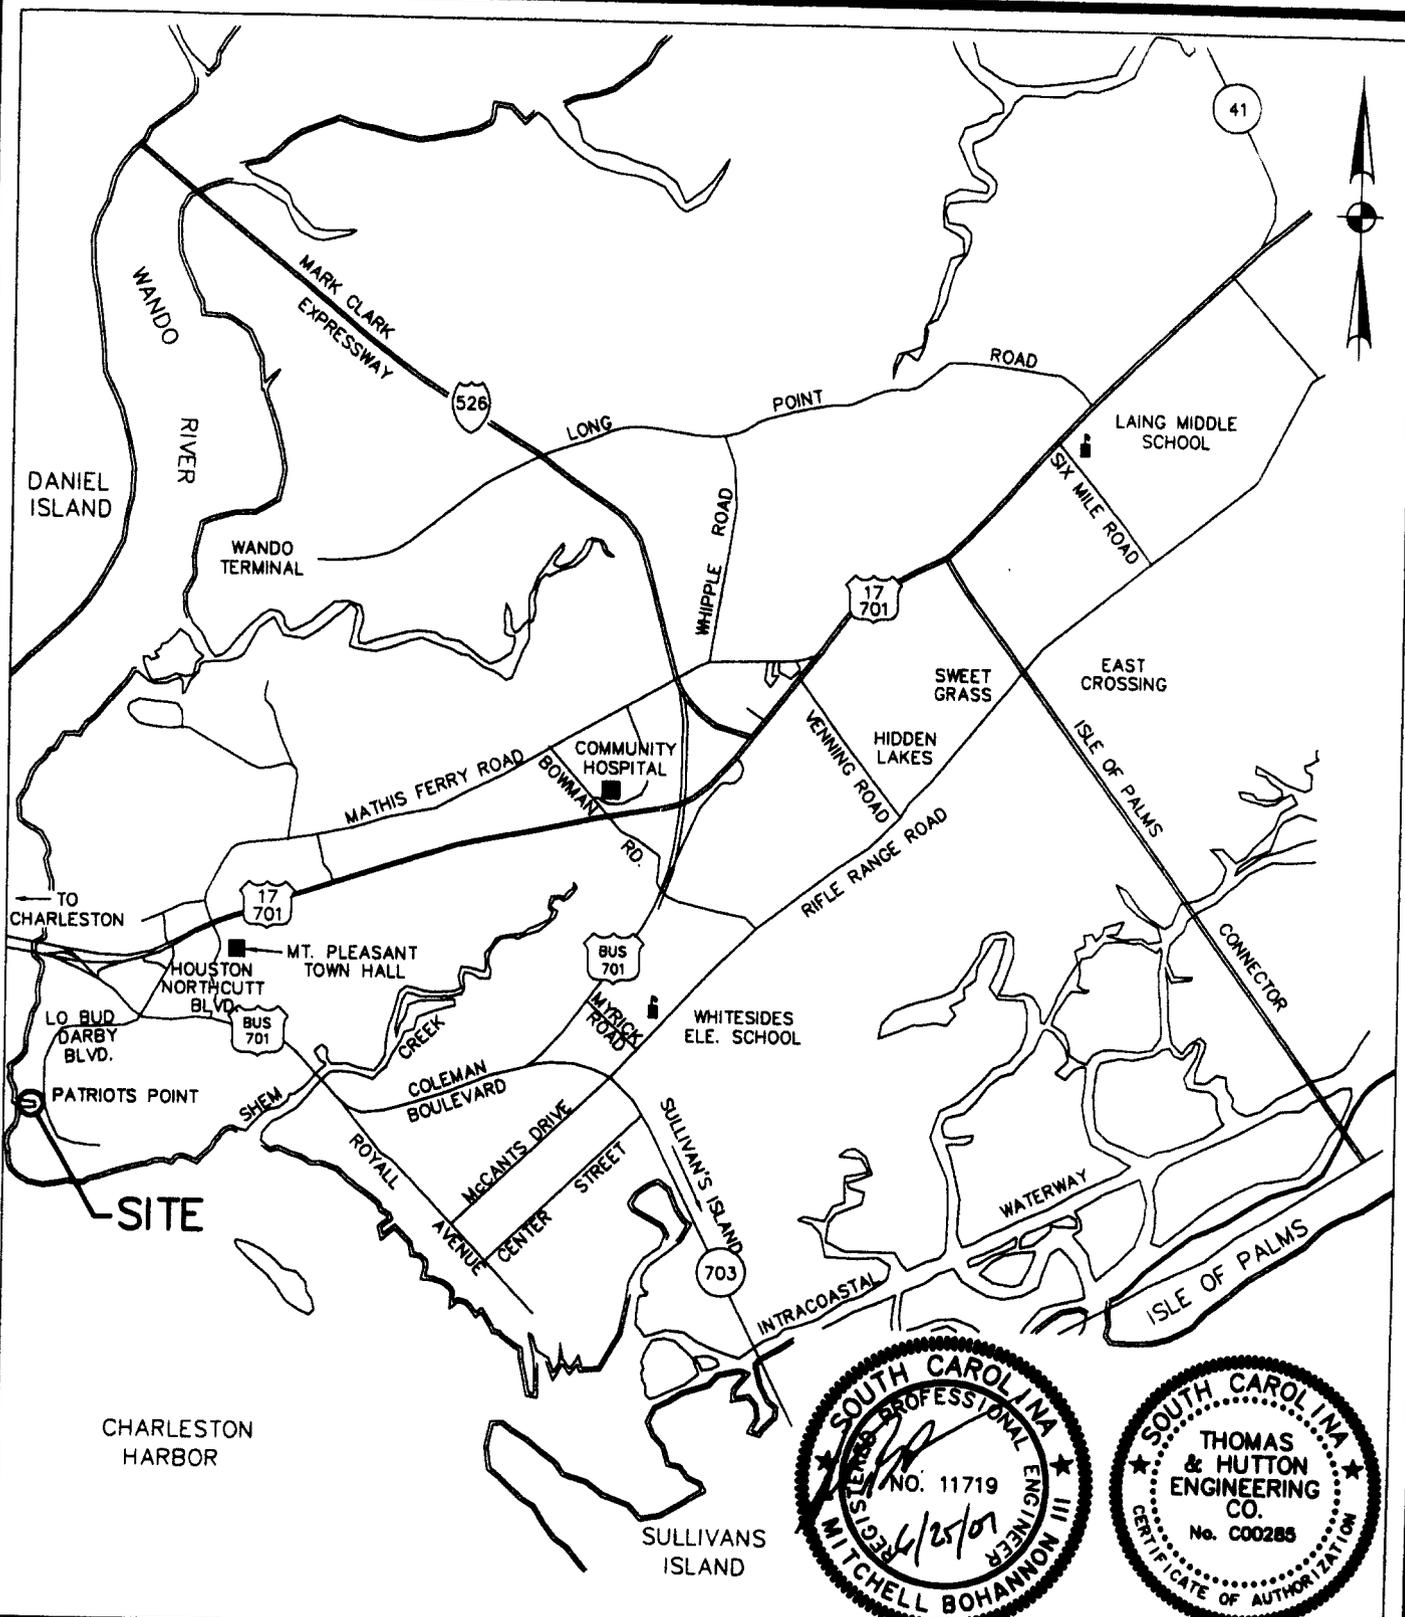


VICINITY MAP

SCALE: NONE
 DATE: MAY 24, 2007

SHEET 2 OF 9

PROPOSED ACTIVITY:
 DOCK MODIFICATION

COUNTY: CHARLESTON
 APPLICANT:
 FORT SUMTER TOURS

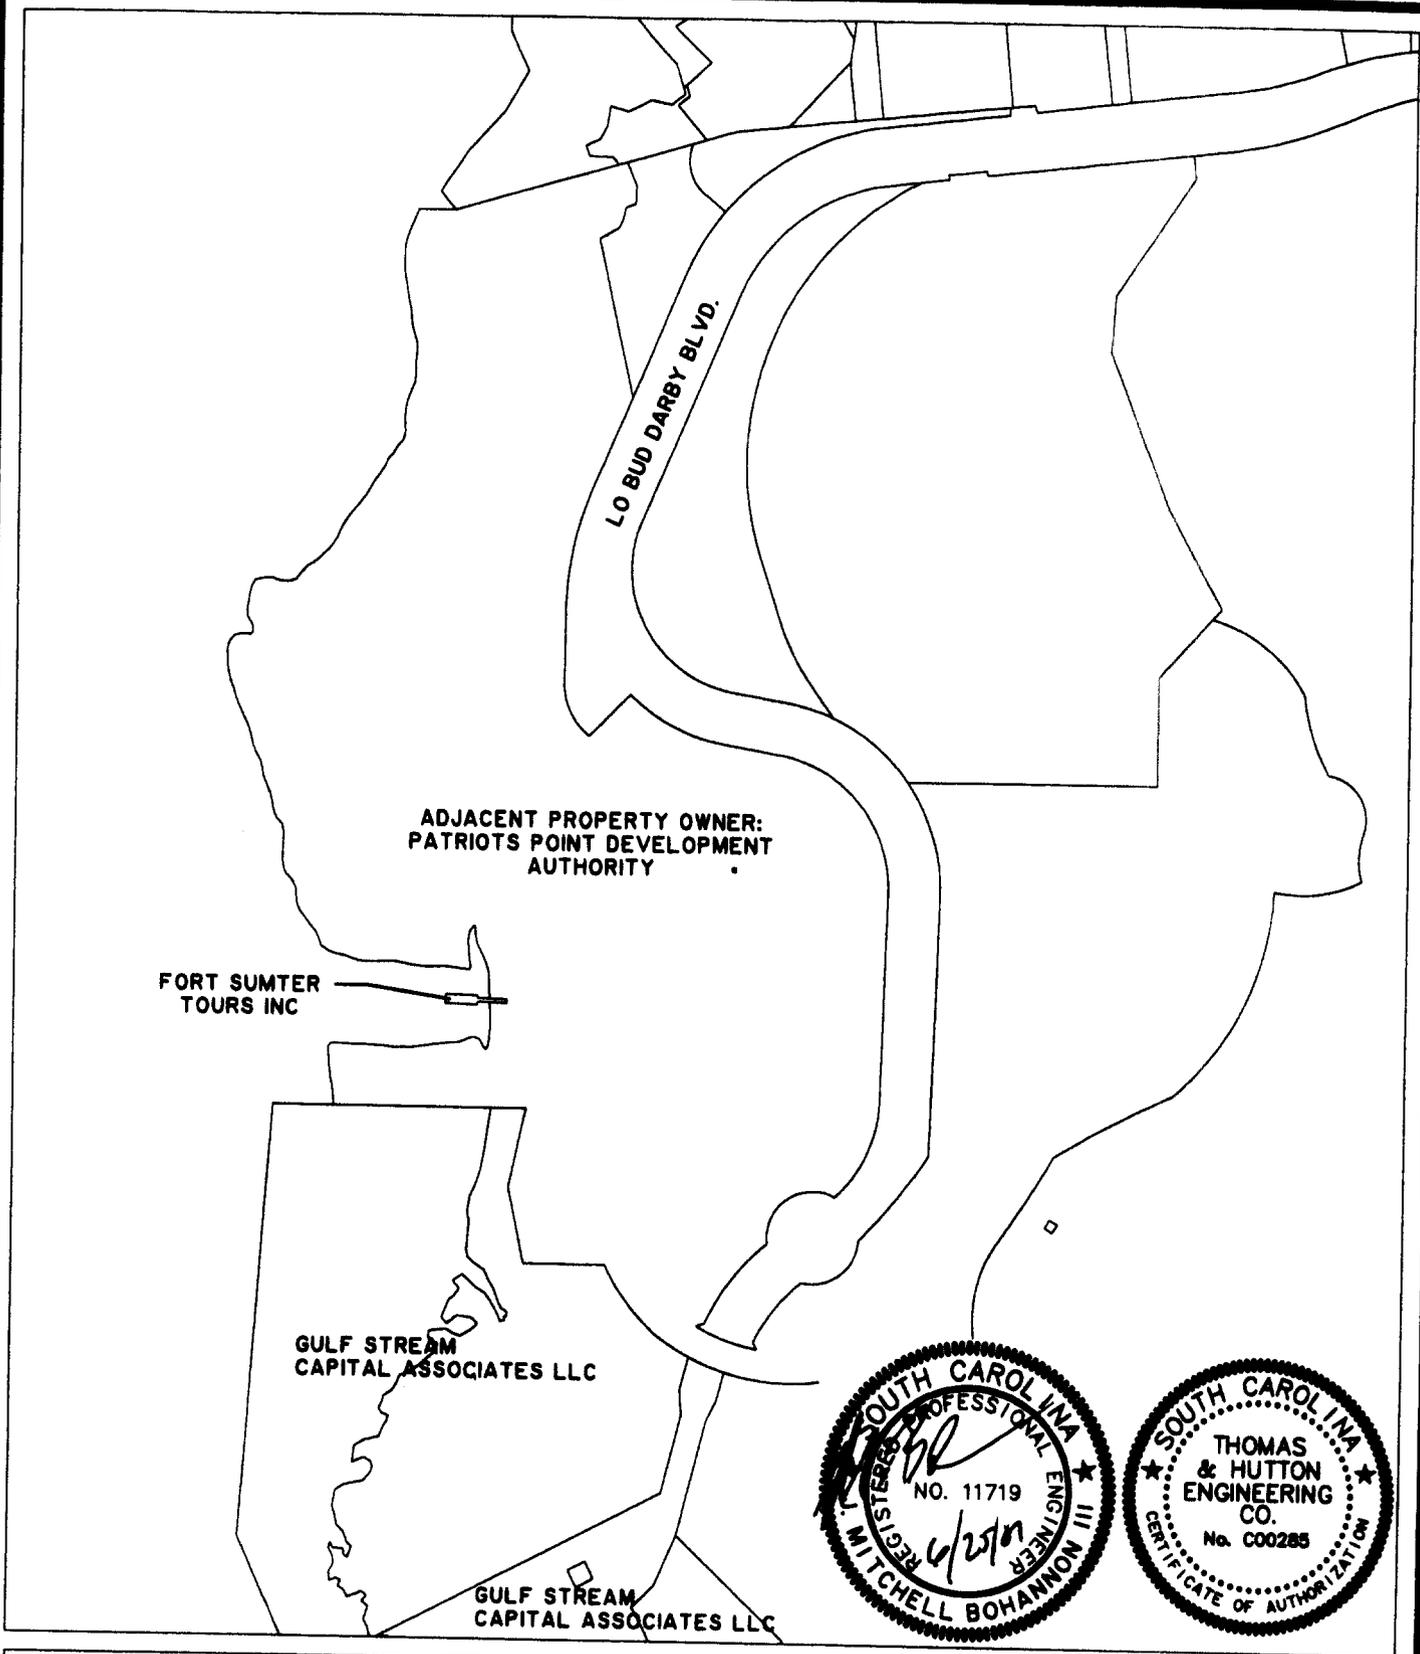

PROPERTY MAP

SCALE: 1" = 500'
DATE: MAY 24, 2007

SHEET 3 OF 9

PROPOSED ACTIVITY:
DOCK MODIFICATION

COUNTY: CHARLESTON
APPLICANT:
FORT SUMTER TOURS

N:\6356\DWG\may 24 07 drawings\6356p04.dwg - May 29, 2007 - 6:25:36 AM

EXISTING CONCRETE
RETAINING WALL

ELEV. 19.79 (MLW)

12.00'

ELEV. 19.19 (MLW)

77.00'

EXISTING TIMBER DOCK

STAIRS

ELEV. 14.49 (MLW)

ELEV. 10.86 (MLW)

EXISTING TIMBER DOCK

20.00'

80.50'



A

A

21.00'

EXISTING PROTECTIVE PILES (TYP.)

EXISTING PIER
TO YORKTOWN

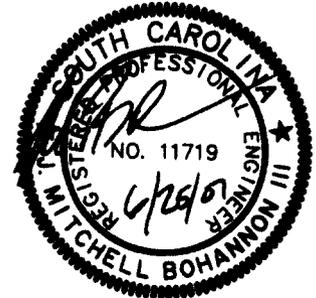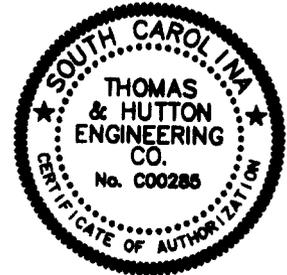



EXISTING PLAN

SCALE: 1" = 30'
DATE: MAY 24, 2007

SHEET 4 OF 9

PROPOSED ACTIVITY:
DOCK MODIFICATION

COUNTY: CHARLESTON
APPLICANT:
FORT SUMTER TOURS

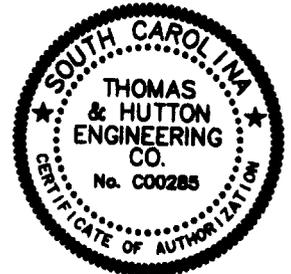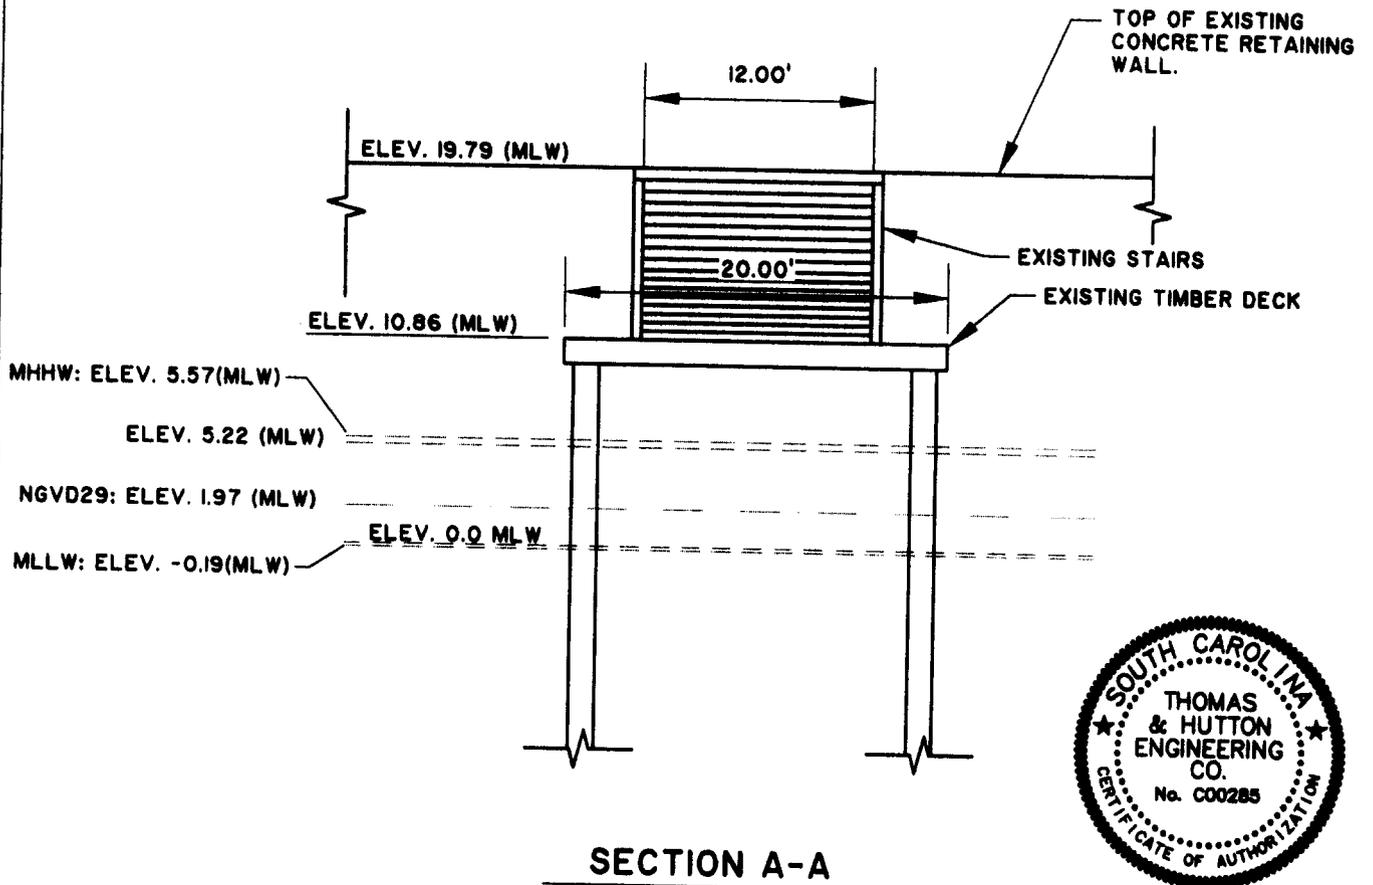

EXISTING SECTION




SCALE: 1" = 20'
DATE: MAY 24, 2007

SHEET 5 OF 9

PROPOSED ACTIVITY:
DOCK MODIFICATION

COUNTY: CHARLESTON
APPLICANT:
FORT SUMTER TOURS

N:\6356\DWG\may 24 07 drawings\6356p06.dwg - May 29, 2007 - 6:26:35 AM

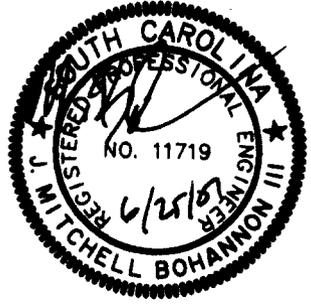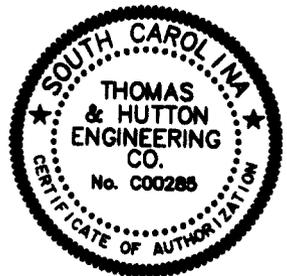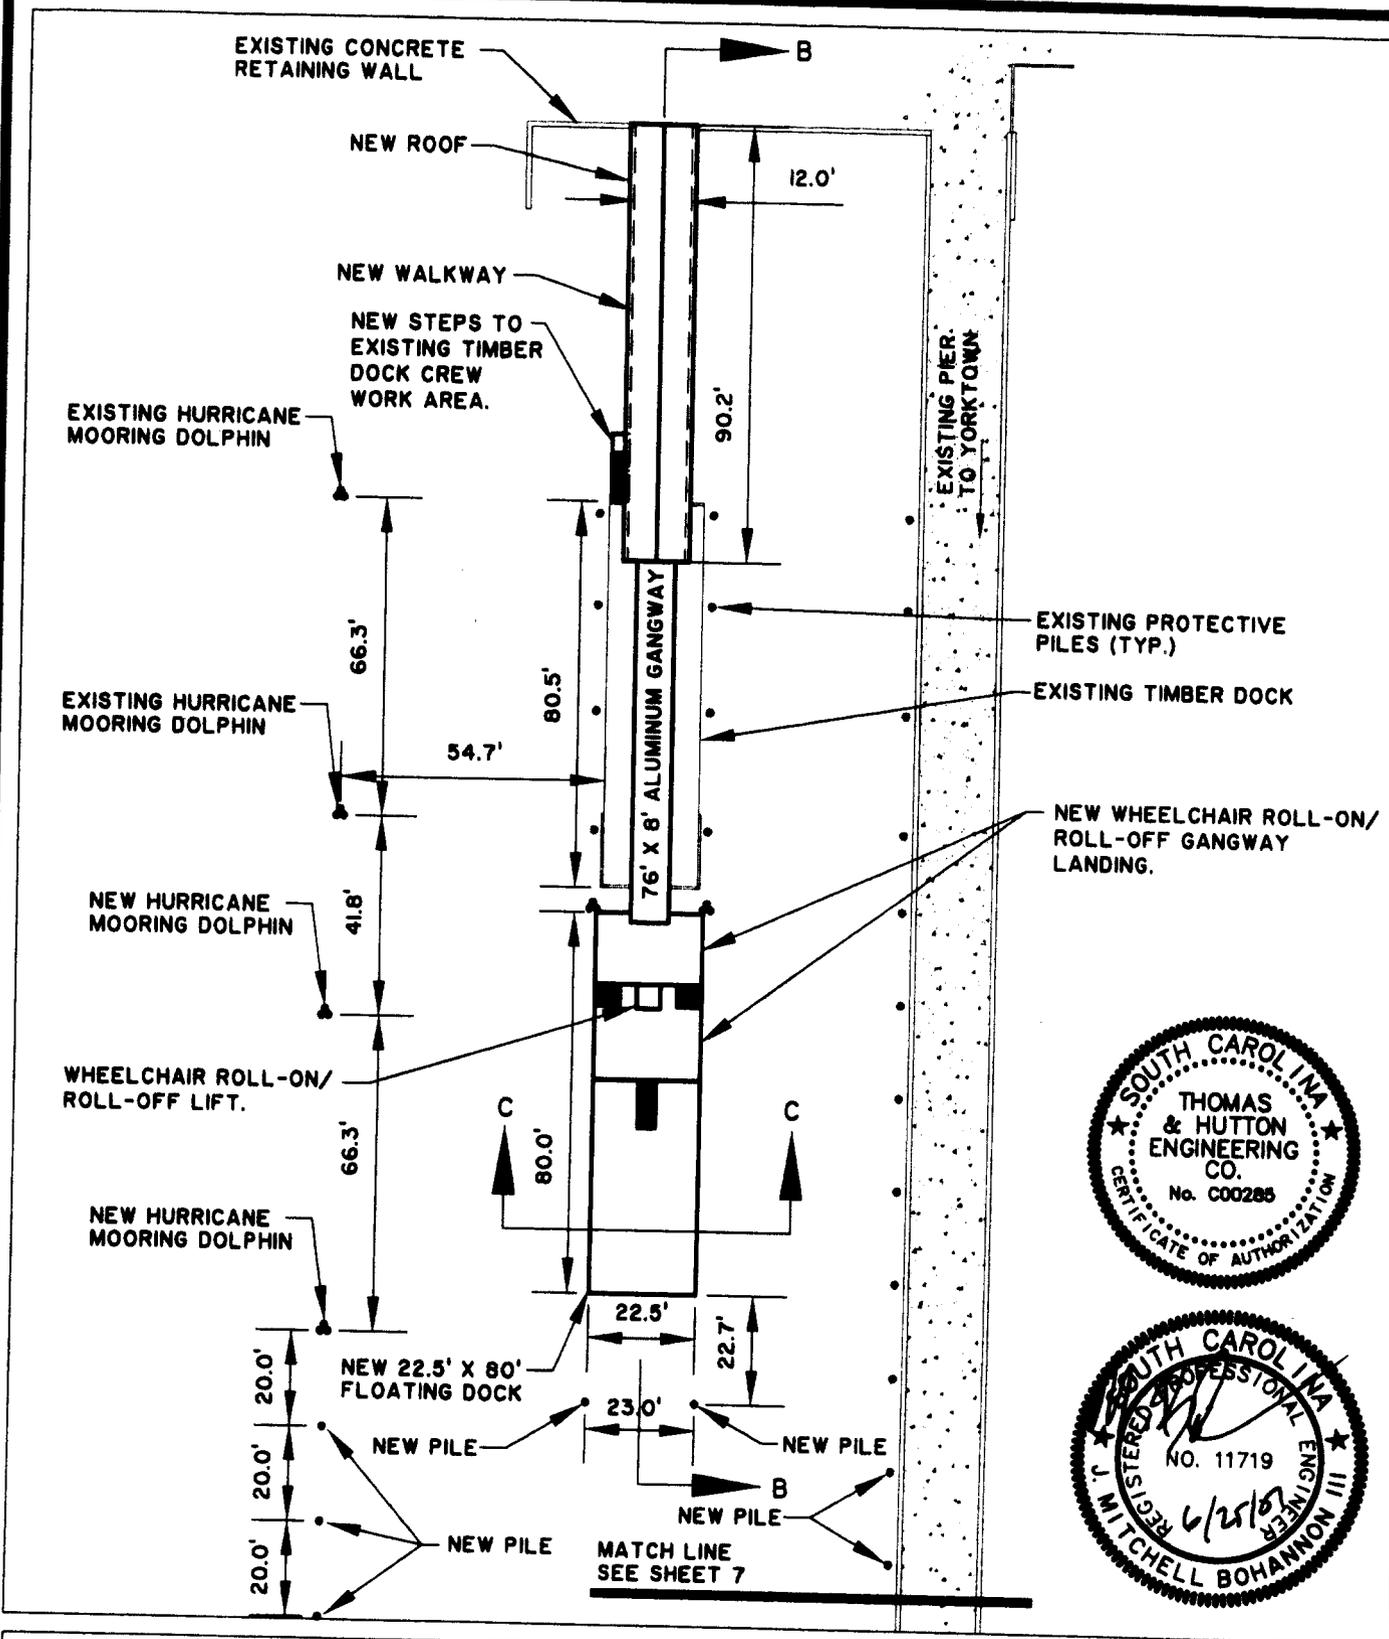

PROPOSED PLAN


SCALE: 1" = 40'
DATE: MAY 24, 2007

SHEET 6 OF 9


PROPOSED ACTIVITY:
DOCK MODIFICATION

COUNTY: CHARLESTON
APPLICANT:
FORT SUMTER TOURS

N:\6356\DWG\may 24 07 drawings\6356p07.dwg - May 29, 2007 - 6:27:18 AM

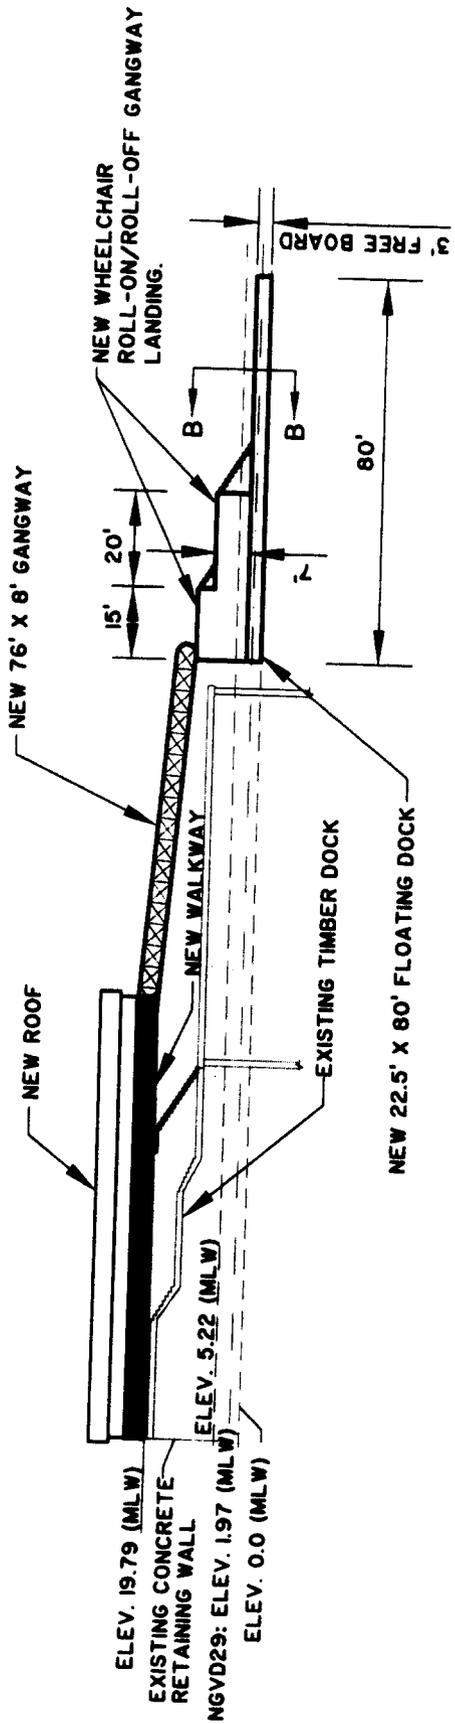



SECTION B-B

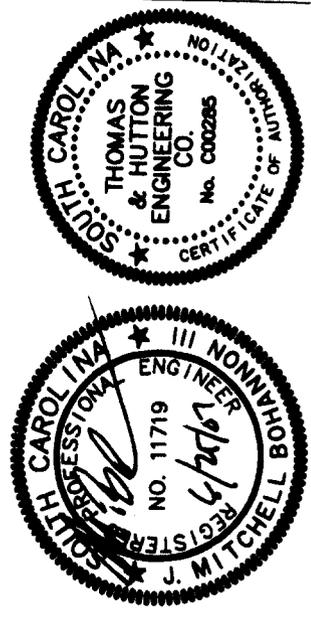

PROPOSED SECTION

SCALE: 1" = 40'
DATE: MAY 24, 2007

PROPOSED ACTIVITY:
DOCK MODIFICATION
COUNTY: CHARLESTON
APPLICANT:
FORT SUMTER TOURS

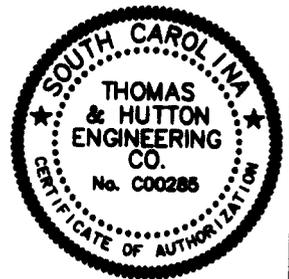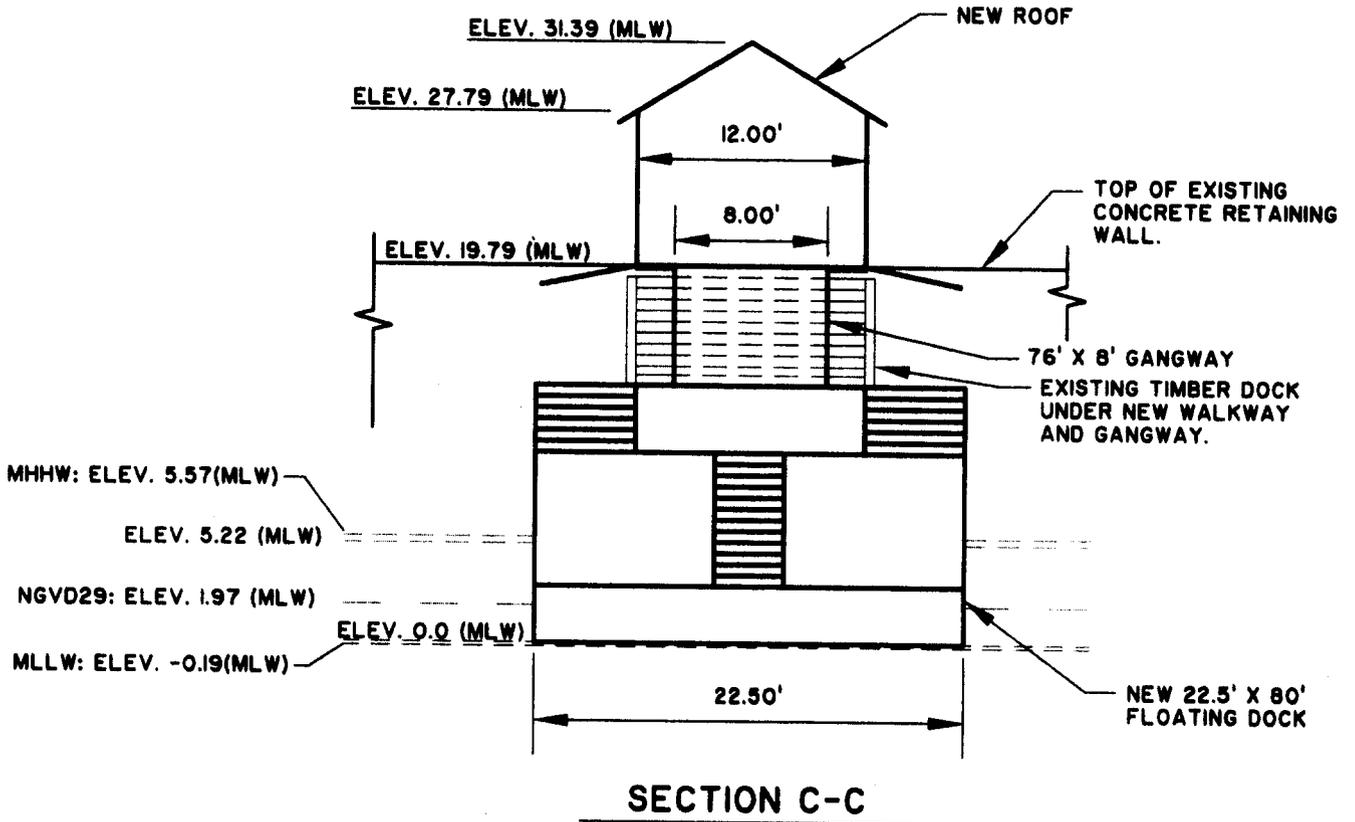

PROPOSED SECTION

SCALE: 1" = 10'
DATE: MAY 24, 2007

PROPOSED ACTIVITY:
DOCK MODIFICATION

COUNTY: CHARLESTON
APPLICANT:
FORT SUMTER TOURS