



REPLY TO  
ATTENTION OF

**DEPARTMENT OF THE ARMY**  
CHARLESTON DISTRICT, CORPS OF ENGINEERS  
69-A Hagood Avenue  
CHARLESTON, SOUTH CAROLINA 29403-5107

REGULATORY DIVISION

Refer to: P/N SAC 2007-1725-2IV (Modified)

November 30, 2007

**BILL McKENZIE**  
**DANIEL ISLAND ASSOCIATES**  
**230 SEVEN FARMS DRIVE, SUITE 201**  
**CHARLESTON, SOUTH CAROLINA 29401**

To construct a pier and floating dock in the Wando River, Berkeley County, South Carolina.

Following the public notice for this project the applicant has made modifications to the originally proposed project. The modifications include increasing the length of the fixed timer walkway to be 4' x 180' (originally noticed as 4' x 123'), which will move the floating dock and pier head further channel ward. Additionally, a 10' x 12' boat lift has been proposed, associated with the proposed floating dock, which will be located landward of the floating dock. The attached drawings represent the revisions requested by the applicant.

In order to give all interested parties an opportunity to express their views


**NOTICE**

is hereby given that written statements regarding the proposed work will be received by both of the above mentioned offices until

**12 O'CLOCK NOON, MONDAY, DECEMBER 17, 2007**

All other information regarding the public notice remains the same. If there are any questions concerning this public notice, please contact Robert Vega at 843-329-8044 or toll free at 1-866-329-8187.

Daniel Island Associates Dock  
 Lot 0-10  
 SAC 2007-1725-2IV  
 July 31, 2007  
 Sheet 1 - 7

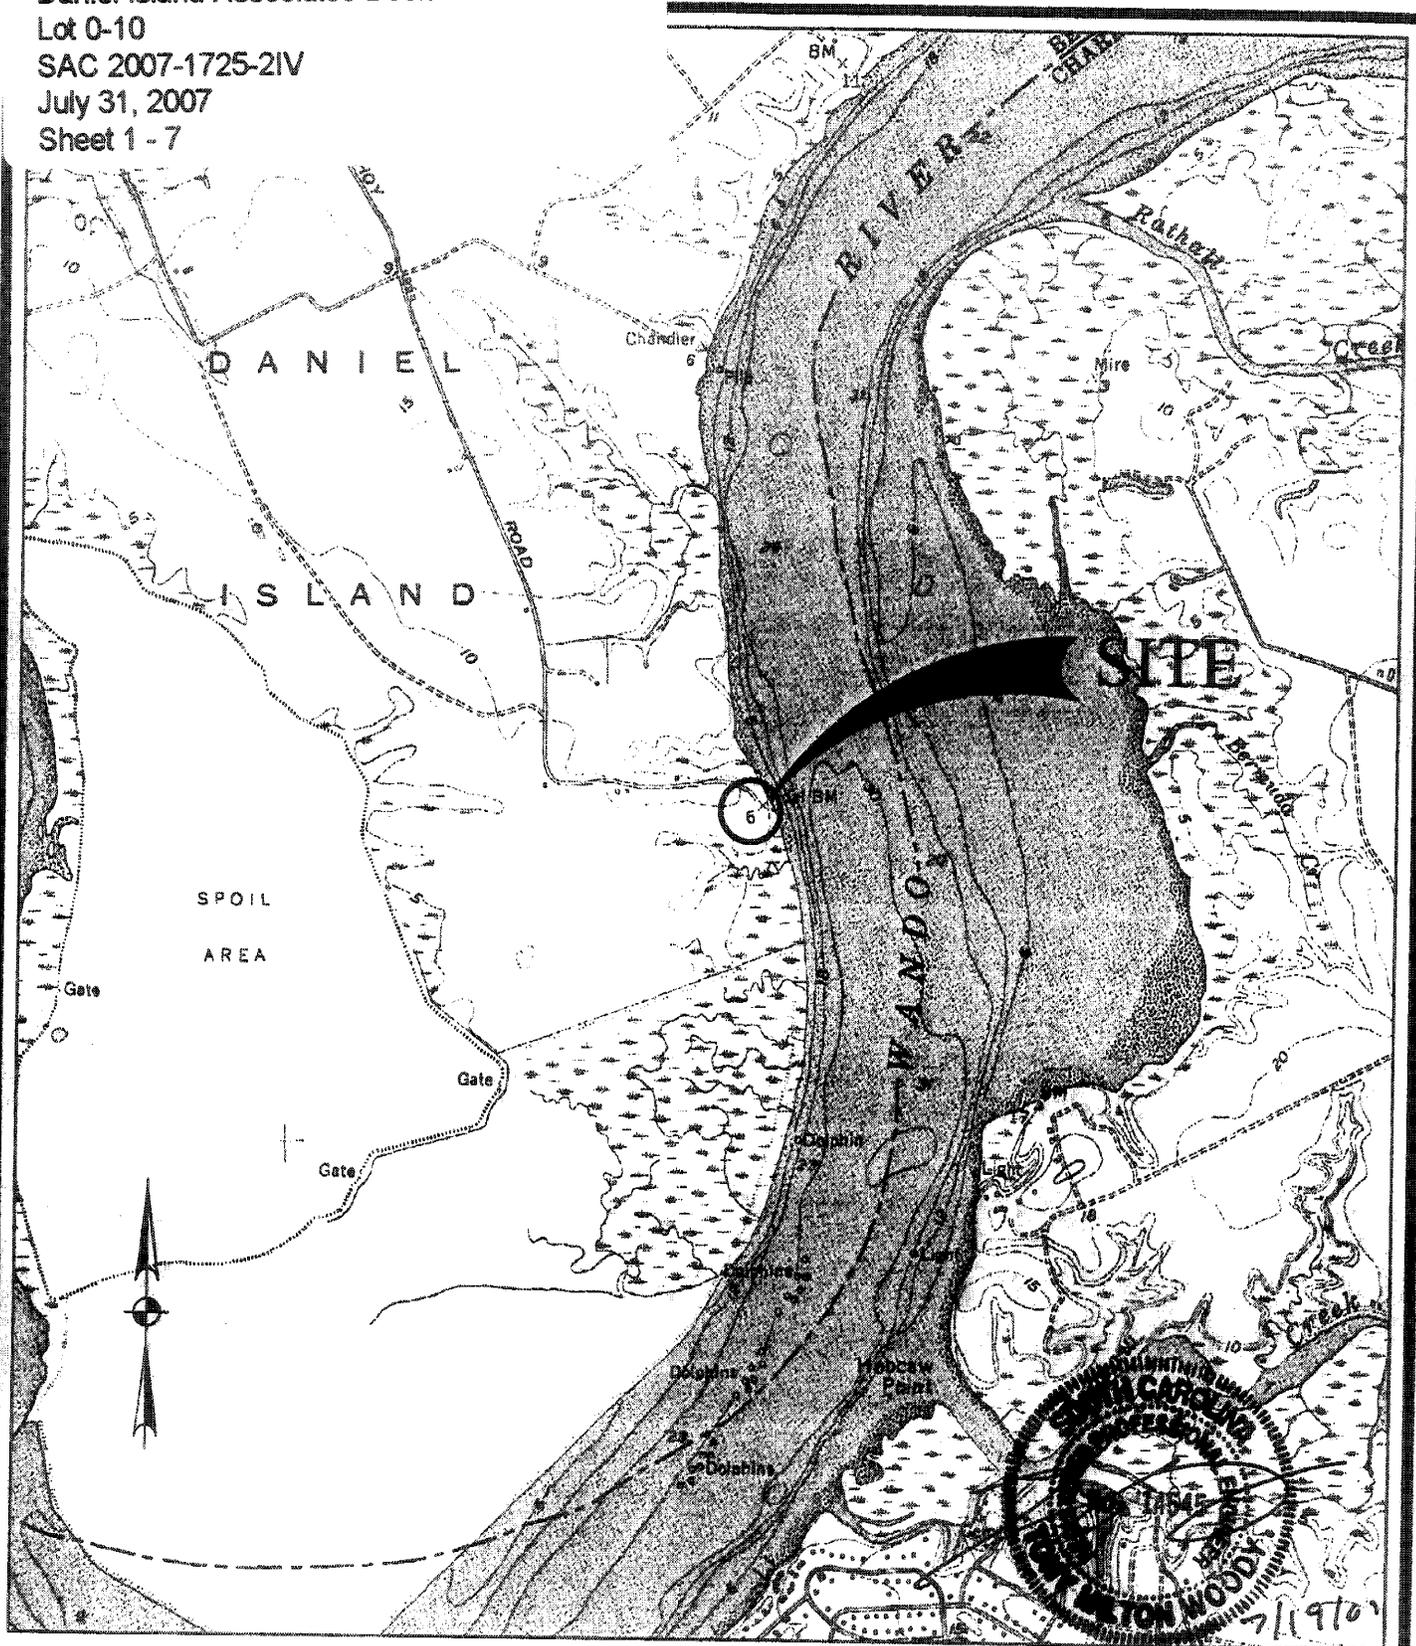

CHARLESTON  
 QUAD MAP

SCALE: 1" = 2000'  
 0 1000 2000




PROJECT: CONSTRUCT PRIVATE DOCK  
 COUNTY: BERKELEY  
 LOCATION: LOT 0-10 SMYTHE ST.  
 DANIEL ISLAND, SC  
 APPLICANT: DANIEL ISLAND ASSOCIATES

APRIL 2007


SHEET 1 OF 7

CHARLESTON COUNTY ENGINEER  
 WILSON CARROLL  
 1945  
 WOODY  
 7/19/07

Daniel Island Associates Dock  
Lot 0-10  
SAC 2007-1725-2IV  
July 31, 2007  
Sheet 2 - 7

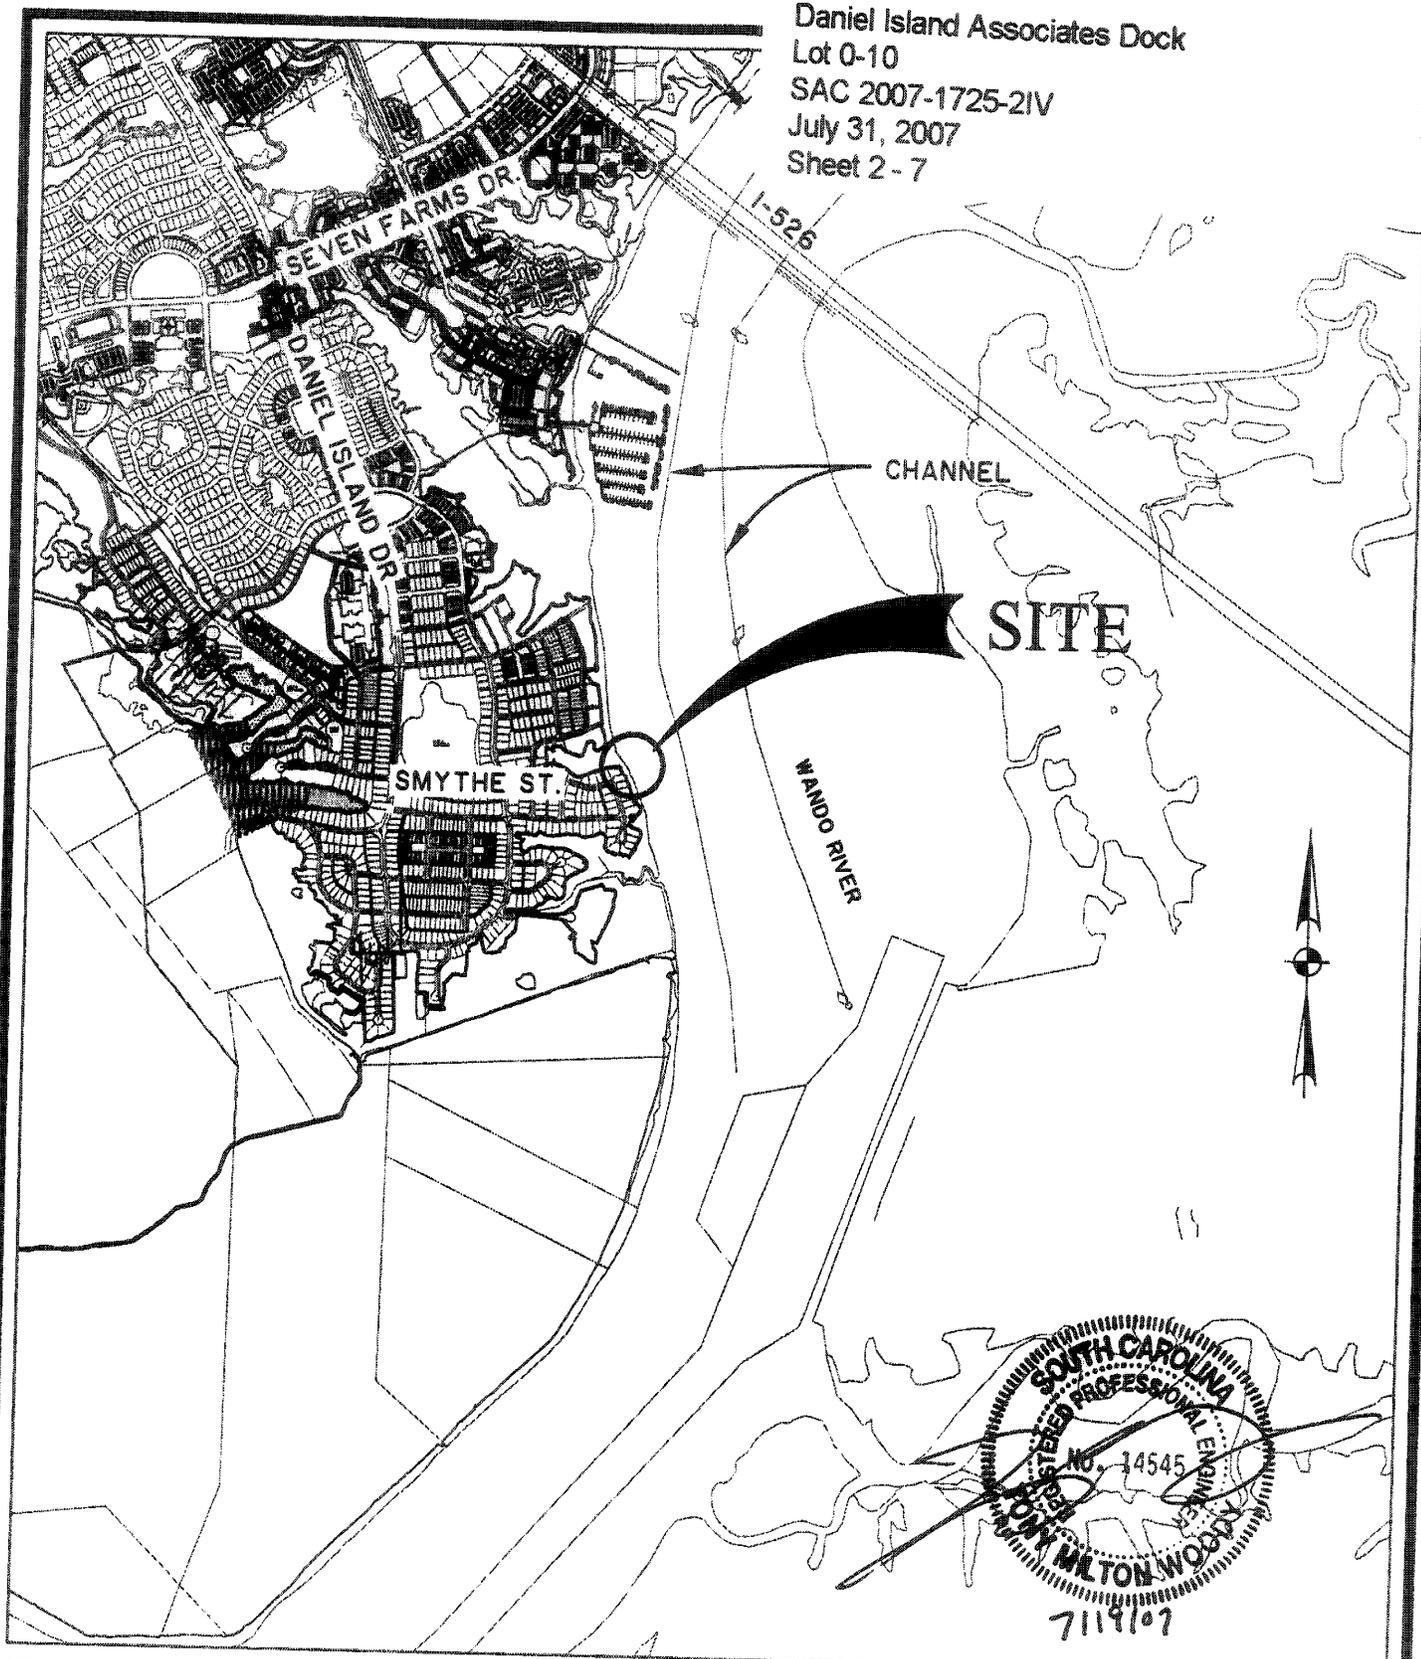

PARCEL Z PHASE 5  
AT DANIEL ISLAND  
LOCATION MAP

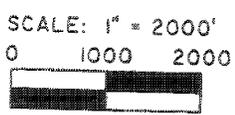


PROJECT: CONSTRUCT PRIVATE DOCK  
COUNTY: BERKELEY  
LOCATION: LOT 0-10 SMYTHE ST.  
DANIEL ISLAND, SC  
APPLICANT: DANIEL ISLAND ASSOCIATES

APRIL 2007

SHEET 2 OF 7

Daniel Island Associates Dock  
Lot 0-10  
SAC 2007-1725-2IV  
July 31, 2007  
Sheet 3 - 7

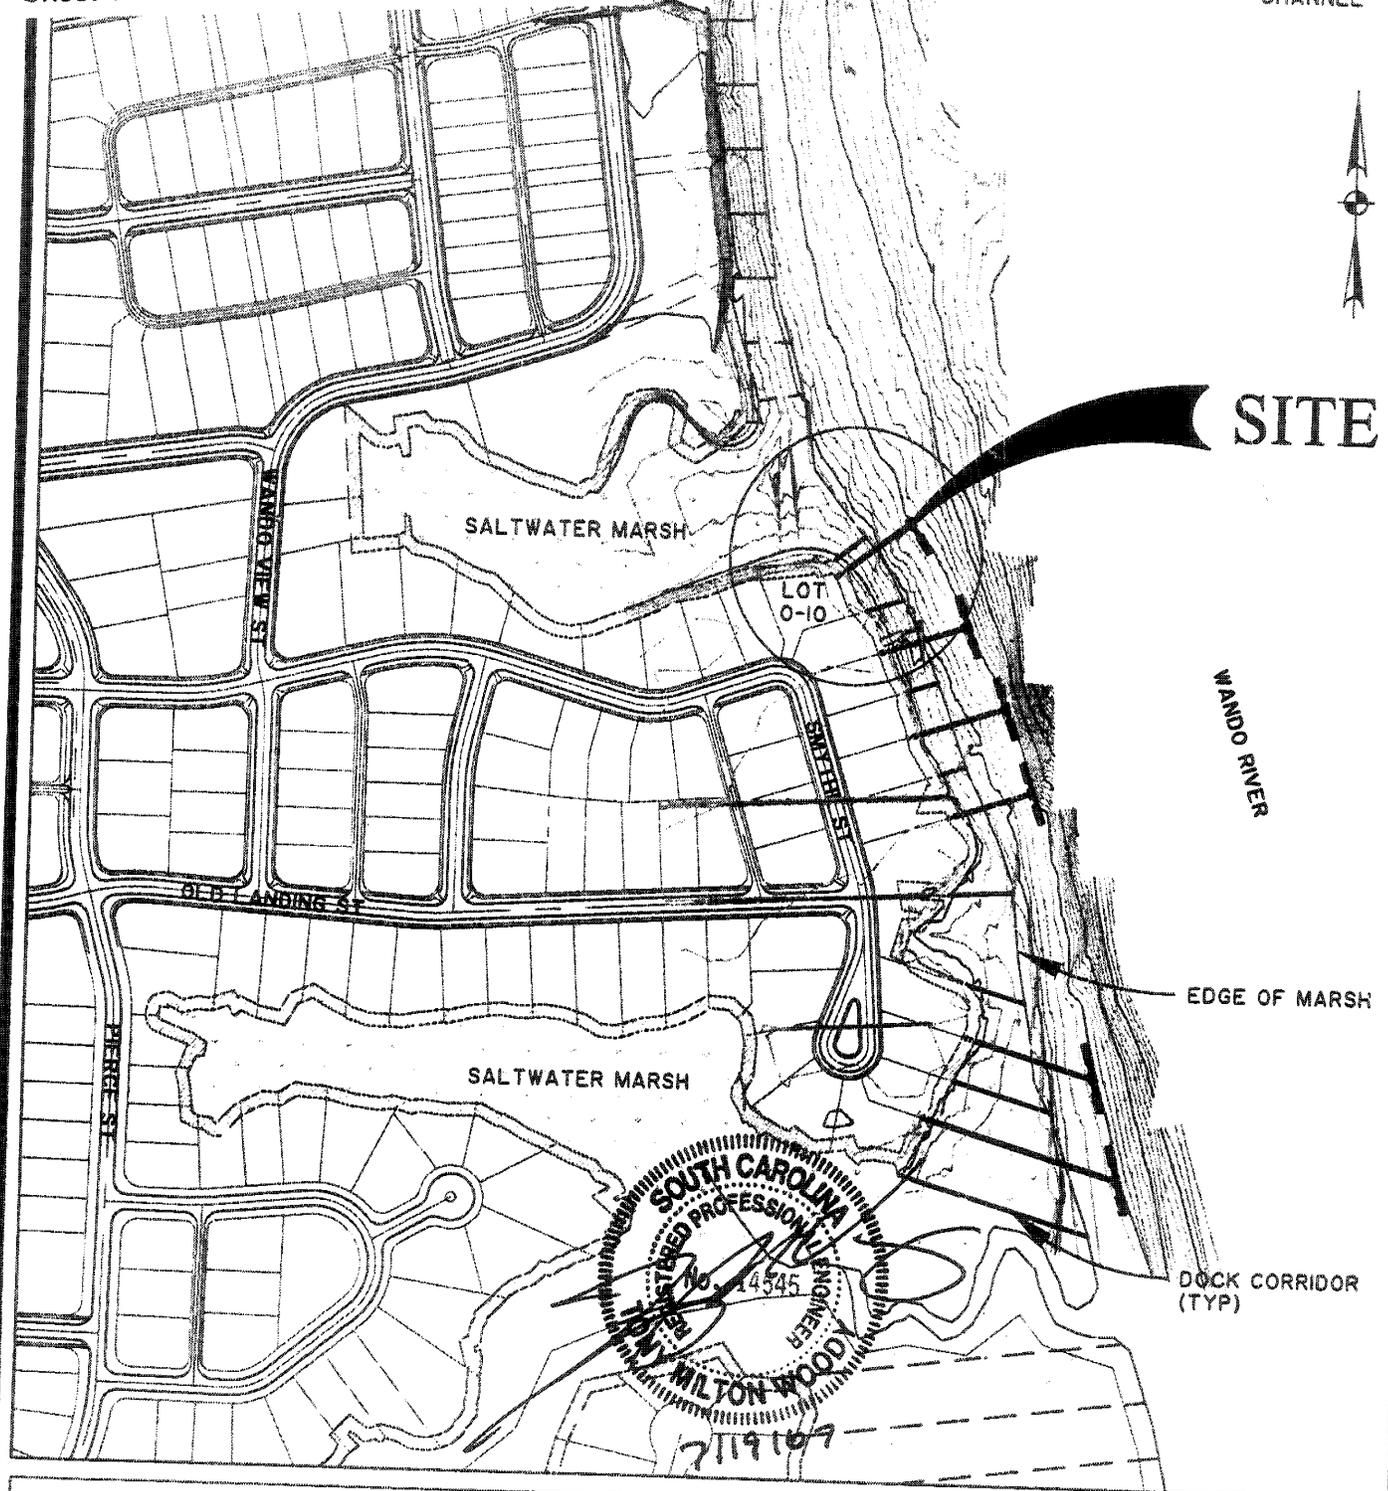

PARCEL Z PHASE 5  
AT DANIEL ISLAND  
LOCATION MAP

APRIL 2007



SCALE: 1" = 600'  
0 300 600




SHEET 3 OF 7

PROJECT: CONSTRUCT PRIVATE DOCK  
COUNTY: BERKELEY  
LOCATION: LOT 0-10 SMYTHE ST  
DANIEL ISLAND, SC  
APPLICANT: DANIEL ISLAND ASSOCIATES

Daniel Island Associates Docks  
 Lot 0-10  
 SAC 2007-1725-2IV  
 July 31, 2007  
 Sheet 4-7

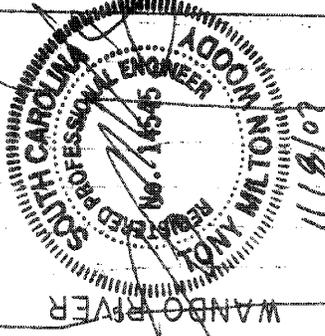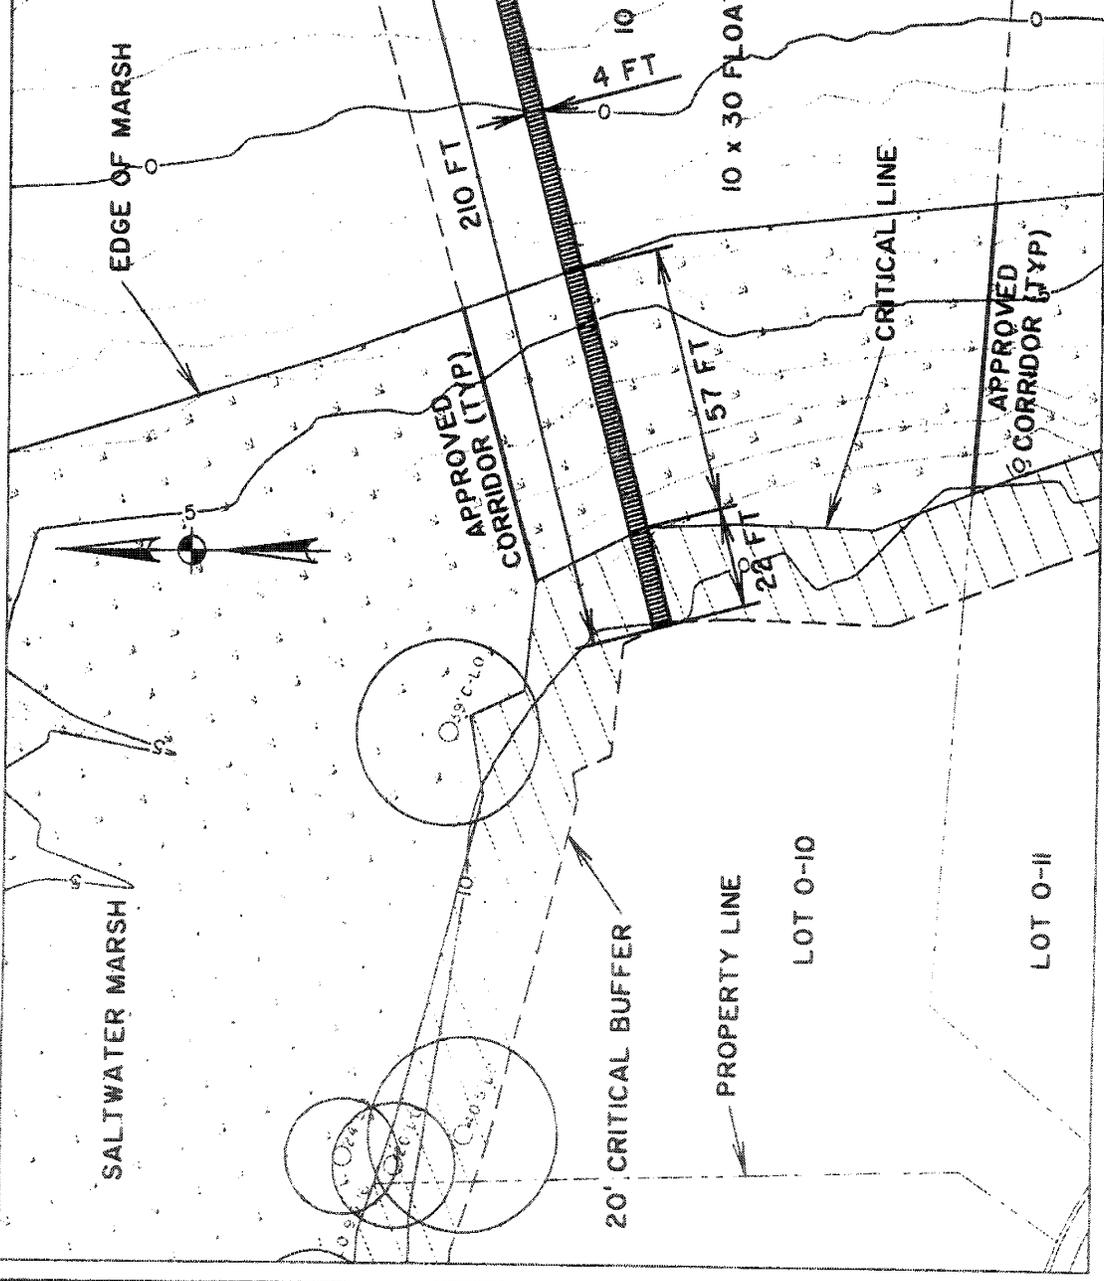



PROJECT: CONSTRUCT PRIVATE DOCK  
 COUNTY: BERKELEY  
 LOCATION: LOT 0-10 SMYTHE ST DANIEL ISLAND, SC  
 APPLICANT: DANIEL ISLAND ASSOCIATES

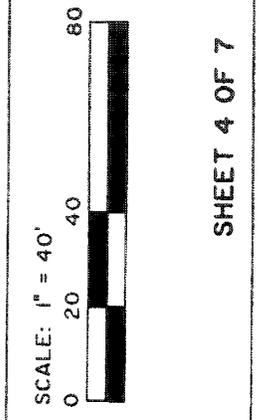

PARCEL Z PHASE 5  
 AT DANIEL ISLAND  
 PLAN VIEW  
 APRIL 2007  
 REVISED: NOVEMBER 7, 2007

SHEET 4 OF 7

Daniel Island Associates Docks  
 Lot 0-10  
 SAC 2007-1725-2IV  
 July 31, 2007  
 Sheet 5-7

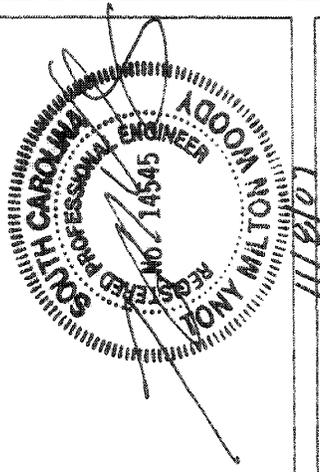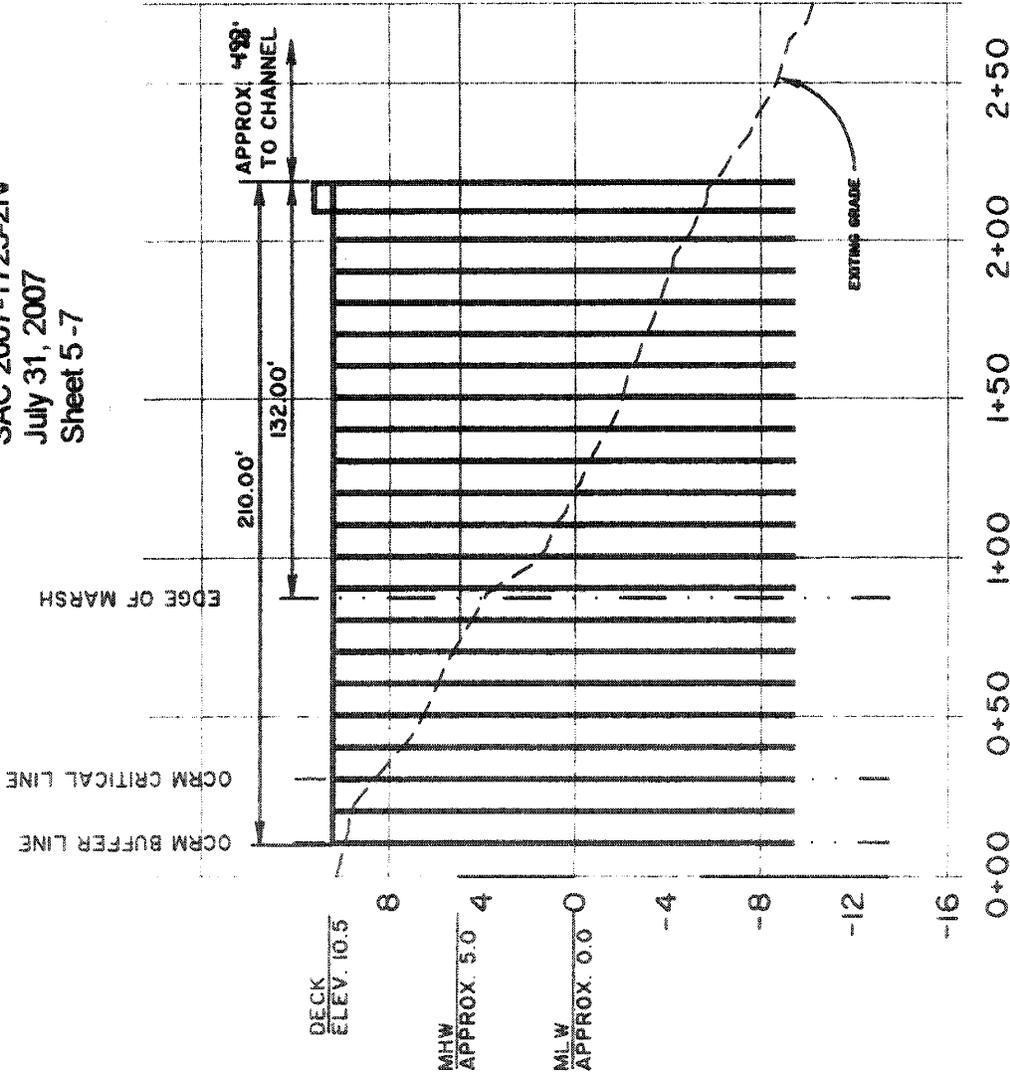

**PARCEL Z PHASE 5  
 AT DANIEL ISLAND  
 PROFILE**



APRIL 2007  
 REVISED: NOVEMBER 7, 2007

PROJECT: CONSTRUCT PRIVATE DOCK  
 COUNTY: BERKELEY  
 LOCATION: LOT 0-10 SMTHYE ST.  
 DANIEL ISLAND, SC  
 APPLICANT: DANIEL ISLAND ASSOCIATES

SHEET 5 OF 7

Daniel Island Associates Dock  
Lot 0-10  
SAC 2007-1725-2IV  
July 31, 2007  
Sheet 6 - 7

LONGITUDINAL BRACING  
TO BE LOCATED BETWEEN  
PILES AS INDICATED (TYP)

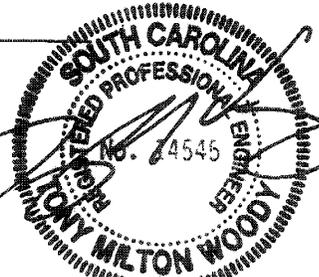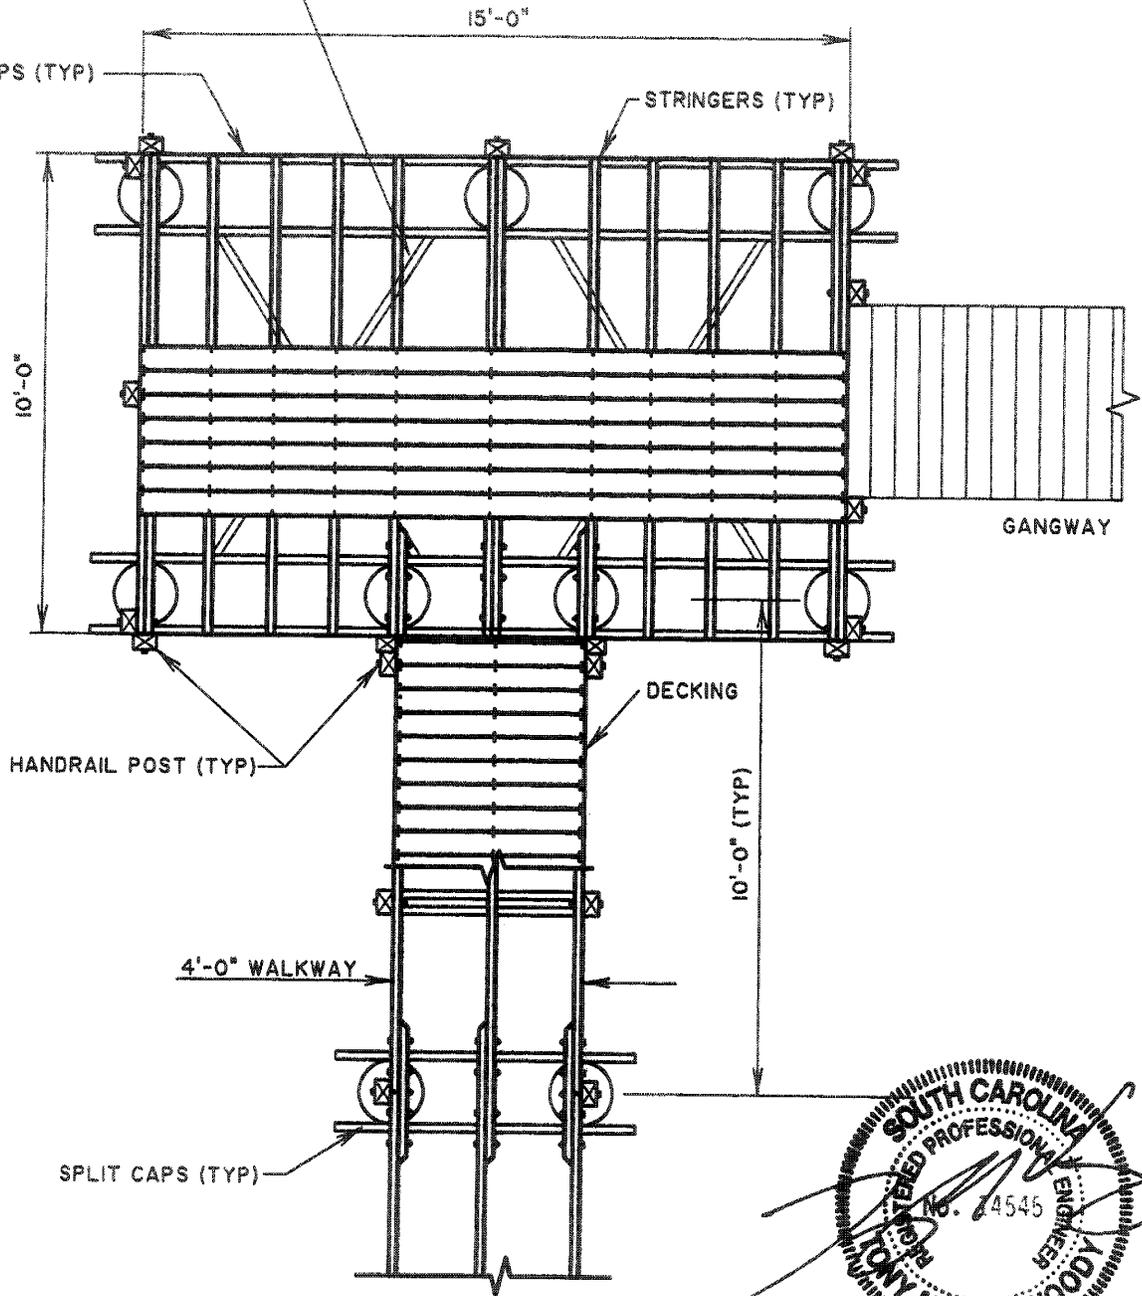



PARCEL Z PHASE 5  
AT DANIEL ISLAND  
10' X 15' PIERHEAD PLAN

APRIL 2007

SHEET 6 OF 7

PROJECT: CONSTRUCT PRIVATE DOCK  
COUNTY: BERKELEY  
LOCATION: LOT 0-10 SMYTHE ST  
DANIEL ISLAND, SC  
APPLICANT: DANIEL ISLAND ASSOCIATES

Daniel Island Associates Dock  
 Lot 0-10  
 SAC 2007-1725-21V  
 July 31, 2007  
 Sheet 7 - 7

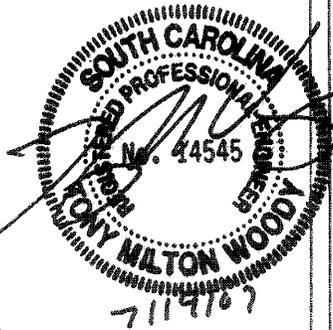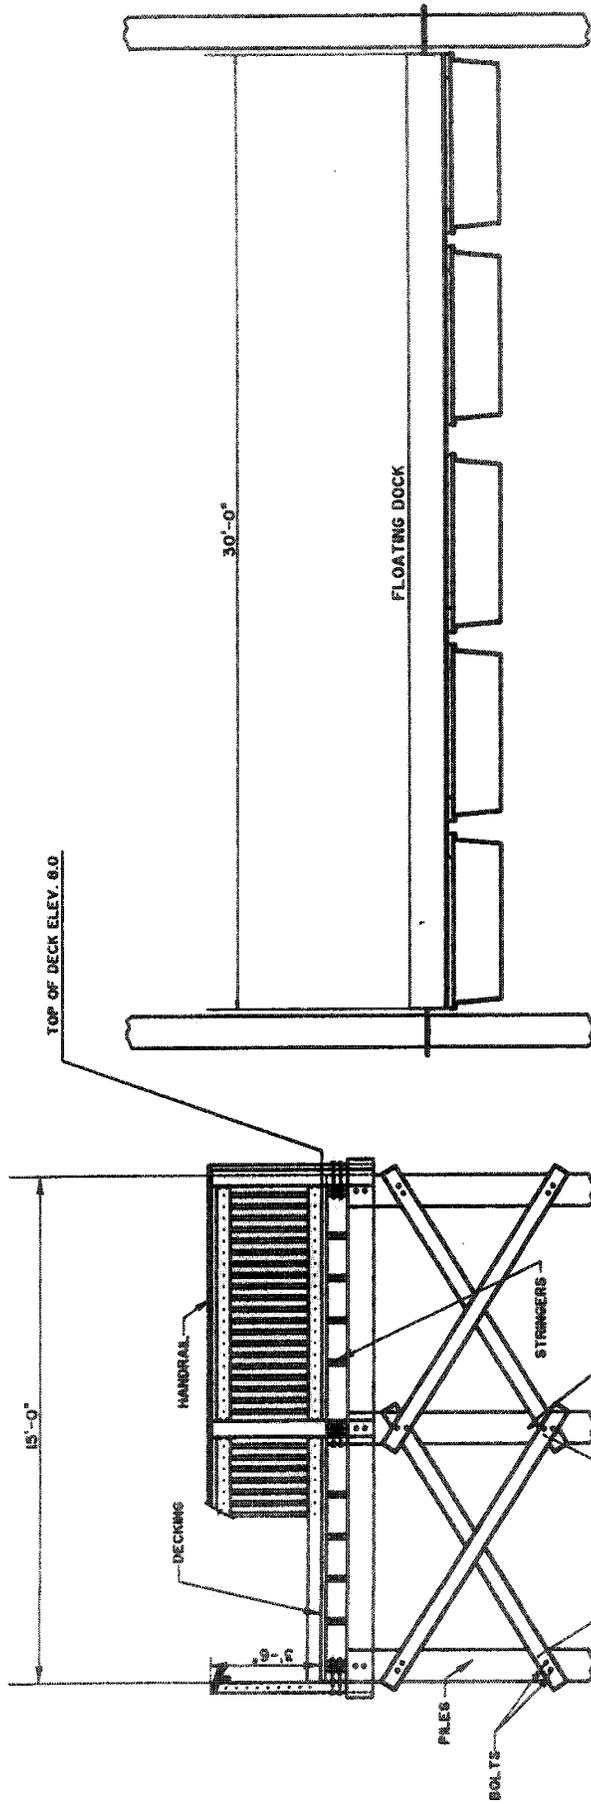

**CROSS SECTION**  
 PIER HEAD AND FLOATING DOCK SECTION

APRIL 2007

SHEET 7 OF 7

PROJECT: CONSTRUCT PRIVATE DOCK  
 COUNTY: BERKELEY  
 LOCATION: LOT 0-10 SMYTHE ST  
 DANIEL ISLAND  
 APPLICANT: DANIEL ISLAND ASSOCIATES