

JOINT
PUBLIC NOTICE

CHARLESTON DISTRICT, CORPS OF ENGINEERS
69A Hagood Avenue
Charleston, South Carolina 29403-5107
and the

S.C. DEPARTMENT OF HEALTH AND ENVIRONMENTAL CONTROL
OFFICE OF OCEAN AND COASTAL RESOURCE MANAGEMENT
1362 McMillan Avenue, Suite 400
Charleston, South Carolina 29405

REGULATORY DIVISION

Refer to: **P/N # SAC 2007-2742-11Q**

February 29, 2008

Pursuant to Section 10 of the Rivers and Harbors Act of 1899 (33 U.S.C. 403), Sections 401 and 404 of the Clean Water Act (33 U.S.C. 1344), and the South Carolina Coastal Zone Management Act (48-39-10 et.seq.) an application has been submitted to the Department of the Army and the S.C. Department of Health and Environmental Control by

THE SETTINGS DEVELOPMENT COMPANY, LLC
C/O MR. HENRY SAULS
4300 PACES FERRY ROAD, SUITE 500
ATLANTA, GEORGIA 30339

for a permit to construct a community docking facility ("Dock #1" of two concurrently proposed near this location, see note below) on the

POCOTALIGO RIVER

at a location on the west bank of the Pocotaligo River, about 1.5 river miles south of the river crossing of US17, the fixed pier landing on "dock lot 115" of "The Settings" residential development, Mackey Point area, Jasper County, South Carolina, (Long. -80.85077 x Lat. 32.62506).

In order to give all interested parties an opportunity to express their views

NOTICE

is hereby given that written statements regarding the proposed work will be received by both of the above mentioned offices until

12 O'CLOCK NOON, MONDAY, MARCH 31, 2008

from those interested in the activity and whose interests may be affected by the proposed work.

The proposed work consists of a 6' x 796' pier leading to a 20' x 20' fixed pierhead, connected channelward by a 4' x 30' ramp to 10' x 80' floating dock with a 5' x 6' ramp rest. The purpose of the project is to provide recreational boat docking facilities for the residents of the adjacent "The Settings" subdivision community.

Note: A second, similar structure is concurrently proposed about 0.25-mile south of this dock, on the same waterway, and is referred to in *P/N # SAC 2007-2743*.

February 29, 2008

NOTE: Plans depicting the work described in this notice are available and will be provided, upon receipt of a written request, to anyone that is interested in obtaining a copy of the plans for the specific project. The request must identify the project of interest by public notice number and a self-addressed stamped envelope must also be provided for mailing the drawings to you. Your request for drawings should be addressed to the

**U.S. Army Corps of Engineers
ATTN: REGULATORY DIVISION
69A Hagood Avenue
Charleston, South Carolina 29403-5107**

The District Engineer has concluded that the discharges associated with this project, both direct and indirect, should be reviewed by the South Carolina Department of Health and Environmental Control in accordance with provisions of Section 401 of the Clean Water Act. As such, this notice constitutes a request, on behalf of the applicant, for certification that this project will comply with applicable effluent limitations and water quality standards. The work shown on this application must also be certified as consistent with applicable provisions the Coastal Zone Management Program (15 CFR 930). The District Engineer will not process this application to a conclusion until such certifications are received. The applicant is hereby advised that supplemental information may be required by the State to facilitate the review.

This notice initiates the Essential Fish Habitat (EFH) consultation requirements of the Magnuson-Stevens Fishery Conservation and Management Act. Implementation of the proposed project would impact about 0.14-acre of estuarine substrates and emergent wetlands utilized by various life stages of species comprising the red drum, shrimp, and snapper-grouper management complexes. Our initial determination is that the proposed action would not have a substantial individual or cumulative adverse impact on EFH or fisheries managed by the South Atlantic Fishery Management Council and the National Marine Fisheries Service (NMFS). Our final determination relative to project impacts and the need for mitigation measures is subject to review by and coordination with the NMFS.

The District Engineer has consulted the most recently available information and has determined that the project will have no effect on any Federally endangered, threatened, or proposed species and will not result in the destruction or adverse modification of designated or proposed critical habitat. This public notice serves as a request to the U.S. Fish and Wildlife Service and the National Marine Fisheries Service for any additional information they may have on whether any listed or proposed endangered or threatened species or designated or proposed critical habitat may be present in the area which would be affected by the activity, pursuant to Section 7(c) of the Endangered Species Act of 1973 (as amended).

Pursuant to Section 106 of the National Historic Preservation Act (NHPA), this public notice also constitutes a request to Indian Tribes to notify the District Engineer of any historic properties of religious and cultural significance to them that may be affected by the proposed undertaking.

In accordance with the NHPA, the District Engineer has also consulted the latest published version of the National Register of Historic Places for the presence or absence of registered properties, or properties listed as being eligible for inclusion therein, and this worksite is not included as a registered property or property listed as being eligible for inclusion in the Register. To insure that other cultural resources that the District Engineer is not aware of are

not overlooked, this public notice also serves as a request to the State Historic Preservation Office to provide any information it may have with regard to historic and cultural resources.

Any person may request, in writing, within the comment period specified in this notice, that a public hearing be held to consider this application. Requests for a public hearing shall state, with particularity, the reasons for holding a public hearing.



The decision whether to issue a permit will be based on an evaluation of the probable impact including cumulative impacts of the activity on the public interest. That decision will reflect the national concern for both protection and utilization of important resources. The benefit which reasonably may be expected to accrue from the project must be balanced against its reasonably foreseeable detriments. All factors which may be relevant to the project will be considered including the cumulative effects thereof; among those are conservation, economics, aesthetics, general environmental concerns, wetlands, historic properties, fish and wildlife values, flood hazards, flood plain values, land use, navigation, shoreline erosion and accretion, recreation, water supply and conservation, water quality, energy needs, safety, food and fiber production and, in general, the needs and welfare of the people. A permit will be granted unless the District Engineer determines that it would be contrary to the public interest. In cases of conflicting property rights, the Corps of Engineers cannot undertake to adjudicate rival claims.

The Corps of Engineers is soliciting comments from the public; Federal, state, and local agencies and officials; Indian Tribes; and other interested parties in order to consider and evaluate the impacts of this activity. Any comments received will be considered by the Corps of Engineers to determine whether to issue, modify, condition or deny a permit for this project. To make this decision, comments are used to assess impacts on endangered species, historic properties, water quality, general environmental effects, and the other public interest factors listed above. Comments are used in the preparation of an Environmental Assessment and/or an Environmental Impact Statement pursuant to the National Environmental Policy Act. Comments are also used to determine the need for a public hearing and to determine the overall public interest of the activity.

If there are any questions concerning this public notice, please contact Paul Hinchcliff at 843-329-8044 or toll free at 1-866-329-8187.

DOCK PLAN PREPARED FOR:

**THE SETTING OF MACKAY POINT
4300 PACES FERRY ROAD, SUITE 500
ATLANTA, GA 30339**

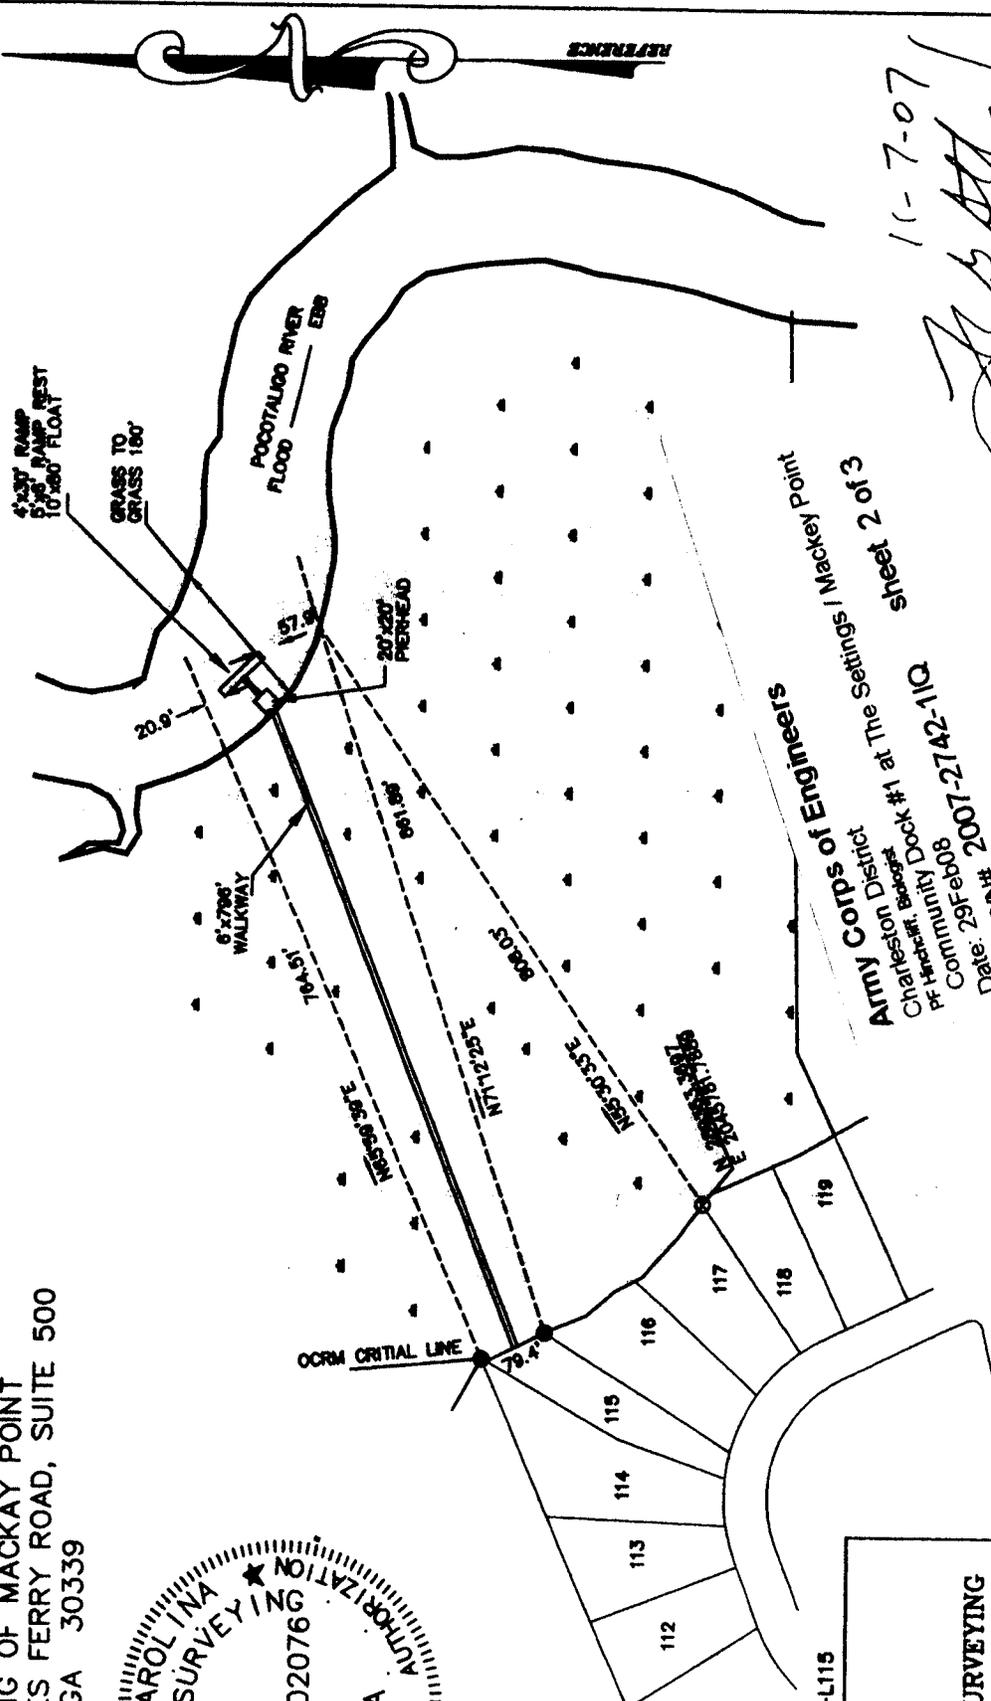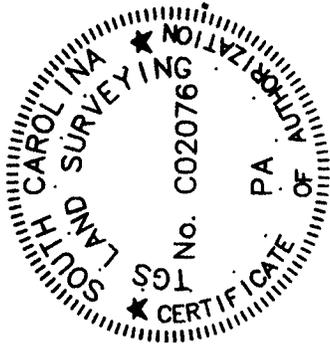

REFERENCES

JOB # 010190MP-L115



TGS LAND SURVEYING
162 SECOND AVENUE
P.O. BOX 2023
RIDGELAND, S.C. 29936
Phone 843-786-9187 Fax 843-786-9189

APPLICANT: THE SETTINGS OF MACKAY POINT
ACTIVITY: REQUEST FOR PRIVATE RECREATIONAL
COMMUNITY DOCK WITH PIERHEAD, RAMP
& FLOATING DOCK.
TM # 091-01-00-115

DIAGRAM NOT TO SCALE



LOCATION : LOT 115
THE SETTING OF MACKAY POINT
YEMESSEE, SOUTH CAROLINA
COUNTY: JASPER COUNTY
DATE: NOVEMBER 7, 2007

ARMY CORPS OF ENGINEERS
Civil Station District #1 at Little Settlement / Mackay Point
Project # 08
Community Document # 2007-2742-110
Date: 29 February 2008
Ref. PIN#


11-7-07
[Signature]
THOMAS G. STANLEY, JR., PLS # 18288

- ADJACENT PROPERTY OWNERS:**
- 1.) TONY J. LEBLANC
75 RIVERCHASE BLVD. #1128, BEAUFORT, SC 29906
TM # 091-01-00-114
 - 2.) ROBERT YAROSZ
72 N. SMITH ST., PALATINE, IL 60067
TM # 091-01-00-116
 - 3.) DICK HEYWARD, HEIRS C/O BETTY BOLDEN
RT. 1 BOX 30, YEMESSEE, SC 29945
TM # 091-00-03-006

RENDERING NOT TO SCALE
 DOCK PLAN PREPARED FOR:
 THE SETTINGS OF MACKAY POINT
 4300 PACES FERRY ROAD
 SUITE 500
 ATLANTA, GA 30339

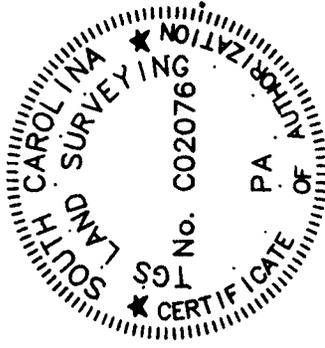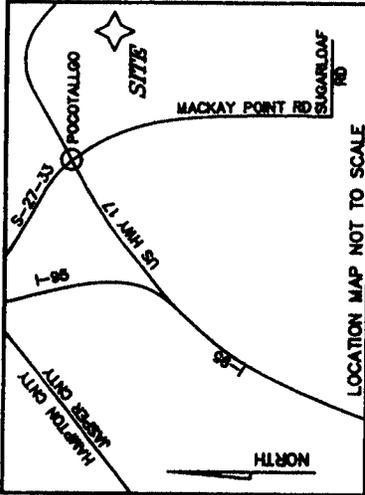

OCRM CRITICAL LINE

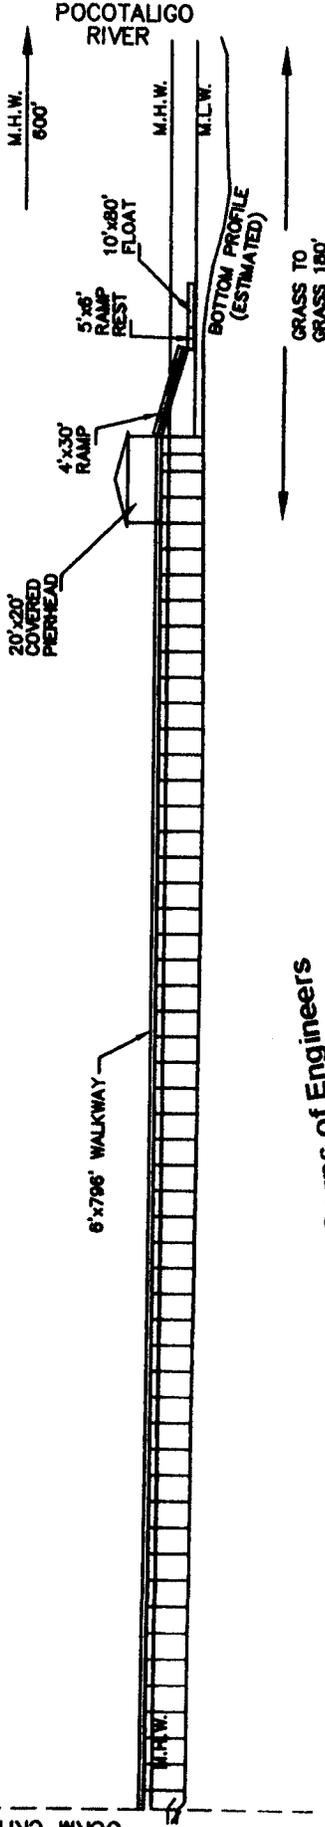

Army Corps of Engineers
 Charleston District
 PF Hinchliff, Biologist
 Community Dock #1 at The Settings / Mackey Point
 Date: 29Feb08
 Ref. PIN# 2007-2742-11Q
 sheet 3 of 3

TGS LAND SURVEYING
 162 SECOND AVENUE
 P.O. BOX 2023
 RIDGELAND, S.C. 29936
 Phone 843-726-9117 Fax 843-726-9129

16-7-07
Thomas G. Stanley, Jr.
THOMAS G. STANLEY, JR., PLS # 18269

- ADJACENT PROPERTY OWNERS:
- 1.) TONY J. LEBLANC
 75 RIVERCHASE BLVD. #1128, BEAUFORT, SC 29906
 TM # 091-01-00-114
 - 2.) ROBERT YAROSZ
 72 NORTH SMITH ST., PALATINE, IL 60067
 TM # 091-01-00-116
 - 3.) DICK HEYWARD, HEIRS C/O BETTY BOLDEN
 RT.1 BOX 30, YEMASSEE, SC 29945
 TM # 091-00-03-006

LOCATION : LOT 115
 THE SETTING OF MACKAY POINT
 YEMESSEE, SOUTH CAROLINA
 COUNTY: JASPER COUNTY
 WATER BODY: POCATALIGO RIVER
 DATE: NOVEMBER 7, 2007

APPLICANT: THE SETTINGS OF MACKAY POINT
 ACTIVITY: REQUEST FOR PRIVATE COMMUNITY
 RECREATIONAL DOCK WITH PIERHEAD, RAMP
 & FLOATING DOCK.
 TM #091-01-00-115