

JOINT
PUBLIC NOTICE

CHARLESTON DISTRICT, CORPS OF ENGINEERS
69A Hagood Avenue
Charleston, South Carolina 29403-5107
and

THE S. C. DEPARTMENT OF HEALTH AND ENVIRONMENTAL CONTROL
Office of Environmental Quality Control
Water Quality Certification and Wetlands Programs Section
2600 Bull Street
Columbia, South Carolina 29201

REGULATORY DIVISION

Refer to: P/N # 2008-00645-2IR

April 4, 2008

Pursuant to Section 10 of the Rivers and Harbors Act of 1899 (33 U.S.C. 403), Sections 401 and 404 of the Clean Water Act (33 U.S.C. 1341), and the S.C. Construction in Navigable Waters Permit Program (R. 19-450, et. seq., 1976 S.C. Code of Laws, as amended), an application has been submitted to the Department of the Army and the State of South Carolina by

OLIN MCCURRY
404 CENTRAL AVENUE
SUMMERVILLE, SOUTH CAROLINA 29403

for a permit to excavate/dredge an existing channel in

TAW CAW CREEK IN LAKE MARION

To reach the project site, take I-95 north to exit 102, Clarendon County Road #400 (S-14-400). At stop sign, turn onto Dingle Pond Road (S-14-390). Take a left onto Oaks Road (S-14-664), right onto Liberty Hill Road (S-14-373), left on Wash Davis Road (S-14-38), right onto Rowe/Anderson Road (S-14-802), and right into Taw Caw Cove Subdivision. Project site is on the left. (Latitude: 33.534136; Longitude: -80.318545).

In order to give all interested parties an opportunity to express their views

NOTICE

is hereby given that written statements regarding the proposed work will be received by both of the above mentioned offices until

12 O'CLOCK NOON, MONDAY, MAY 5, 2008

from those interested in the activity and whose interests may be affected by the proposed work.

The proposed work consists of performing maintenance excavation/dredging on an existing channel. The channel measures 30' x 860', and the total area impacted by the project is approximately 1.68 acres below the high water mark of Lake Marion. Approximately 710 cubic yards of material will be removed. The proposed work will be performed with a land based trackhoe and the material will be trucked to an upland site on the property approximately 400 feet from the lake. All BMPs will be used at the disposal site. The applicant will use silt fences and hay bales to prevent migration of sediments from the site. The site will be stabilized by grading and seeding. None of the proposed excavation/dredging will exceed the original depth of the lake bottom and no trees are cited to be cut during this project. The project purpose is to restore the existing channel to the original depth.

NOTE: Plans depicting the work described in this notice are available and will be provided, upon receipt of a written request, to anyone that is interested in obtaining a copy of the plans for the specific project. The request must identify the project of interest by public notice number and a self-addressed stamped envelope must also be provided for mailing the drawings to you. Your request for drawings should be addressed to the

**U.S. Army Corps of Engineers
ATTN: REGULATORY DIVISION
69A Hagood Avenue
Charleston, South Carolina 29403-5107**

The District Engineer has concluded that the discharges associated with this project, both direct and indirect, should be reviewed by the South Carolina Department of Health and Environmental Control in accordance with provisions of Section 401 of the Clean Water Act. As such, this notice constitutes a request, on behalf of the applicant, for certification that this project will comply with applicable effluent limitations and water quality standards (Section 401 of the Clean Water Act). The District Engineer will not process this application to a conclusion until such certification is received. This activity may also require evaluation for compliance with the S. C. Construction in Navigable Waters Permit Program. State review, permitting and certification is conducted by the S. C. Department of Health and Environmental Control. The applicant is hereby advised that supplemental information may be required by the State to facilitate the review. Persons wishing to comment or object to State certification or the navigable waters permit must submit all comments in writing to the S. C. Department of Health and Environmental Control at the above address within thirty (30) days of the date of this notice.

This notice initiates the Essential Fish Habitat (EFH) consultation requirements of the Magnuson-Stevens Fishery Conservation and Management Act. Implementation of the proposed project would impact 1.68 acres of freshwater habitat located upstream of estuarine substrates and emergent wetlands utilized by various life stages of species comprising the red drum, shrimp, and snapper-grouper management complexes. Our initial determination is that the proposed action would not have a substantial individual or cumulative adverse impact on EFH or fisheries managed by the South Atlantic Fishery Management Council and the National Marine Fisheries Service (NMFS). Our final determination relative to project impacts and the need for mitigation measures is subject to review by and coordination with the NMFS.

Pursuant to Section 7(c) of the Endangered Species Act of 1973 (as amended), the District Engineer has consulted the most recently available information and has determined that the project is not likely to adversely affect any Federally endangered, threatened, or proposed species or result in the destruction or adverse modification of designated or proposed critical habitat. This public notice serves as a request for written concurrence from the U.S. Fish and Wildlife Service and/or the National Marine Fisheries Service on this determination.

Pursuant to Section 106 of the National Historic Preservation Act (NHPA), this public notice also constitutes a request to Indian Tribes to notify the District Engineer of any historic properties of religious and cultural significance to them that may be affected by the proposed undertaking.

In accordance with the NHPA, the District Engineer has also consulted the latest published version of the National Register of Historic Places for the presence or absence of registered properties, or properties listed as being eligible for inclusion therein, and this worksite is not included as a registered property or property listed as being eligible for inclusion in the Register. To insure that other cultural resources that the District Engineer is not aware of are not overlooked, this public notice also serves as a request to the State Historic Preservation Office to provide any information it may have with regard to historic and cultural resources.

Any person may request, in writing, within the comment period specified in this notice, that a public hearing be held to consider this application. Requests for a public hearing shall state, with particularity, the reasons for holding a public hearing.

The decision whether to issue a permit will be based on an evaluation of the probable impact including cumulative impacts of the activity on the public interest and will include application of the guidelines promulgated by the Administrator, Environmental Protection Agency (EPA), under authority of Section 404(b) of the Clean Water Act and, as appropriate, the criteria established under authority of Section 102 of the Marine Protection, Research and Sanctuaries Act of 1972, as amended. That decision will reflect the national concern for both protection and utilization of important resources. The benefit which reasonably may be expected to accrue from the project must be balanced against its reasonably foreseeable detriments. All factors which may be relevant to the project will be considered including the cumulative effects thereof; among those are conservation, economics, aesthetics, general environmental concerns, wetlands, historic properties, fish and wildlife values, flood hazards, flood plain values, land use, navigation, shoreline erosion and accretion, recreation, water supply and conservation, water quality, energy needs, safety, food and fiber production and, in general, the needs and welfare of the people. A permit will be granted unless the District Engineer determines that it would be contrary to the public interest. In cases of conflicting property rights, the Corps of Engineers cannot undertake to adjudicate rival claims.

The Corps of Engineers is soliciting comments from the public; Federal, state, and local agencies and officials; Indian Tribes; and other interested parties in order to consider and evaluate the impacts of this activity. Any comments received will be considered by the Corps of Engineers to determine whether to issue, modify, condition or deny a permit for this project. To make this decision, comments are used to assess impacts on endangered species, historic properties, water quality, general environmental effects, and the other public interest factors listed above. Comments are used in the preparation of an Environmental Assessment and/or an Environmental Impact Statement pursuant to the National Environmental Policy Act. Comments are also used to determine the need for a public hearing and to determine the overall public interest of the activity.

If there are any questions concerning this public notice, please contact Robin Coller-Socha at 843-329-8044 or toll free at 1-866-329-8187.



Applicant Name: Olin McCurry
Project Name: McCurry Project
Location: Lake Marion TM# 103-13-01-00 Clarendon County, Taw Caw Creek
Date: 03-11-08
Sheet No. 1 of 6


SANTEE NATIONAL WILDLIFE REFUGE

N

PROJECT SITE

Olin McCurry
SAC# 2008-00645-2IR
March 28, 2008
Sheet 1 of 7


C O U N T Y

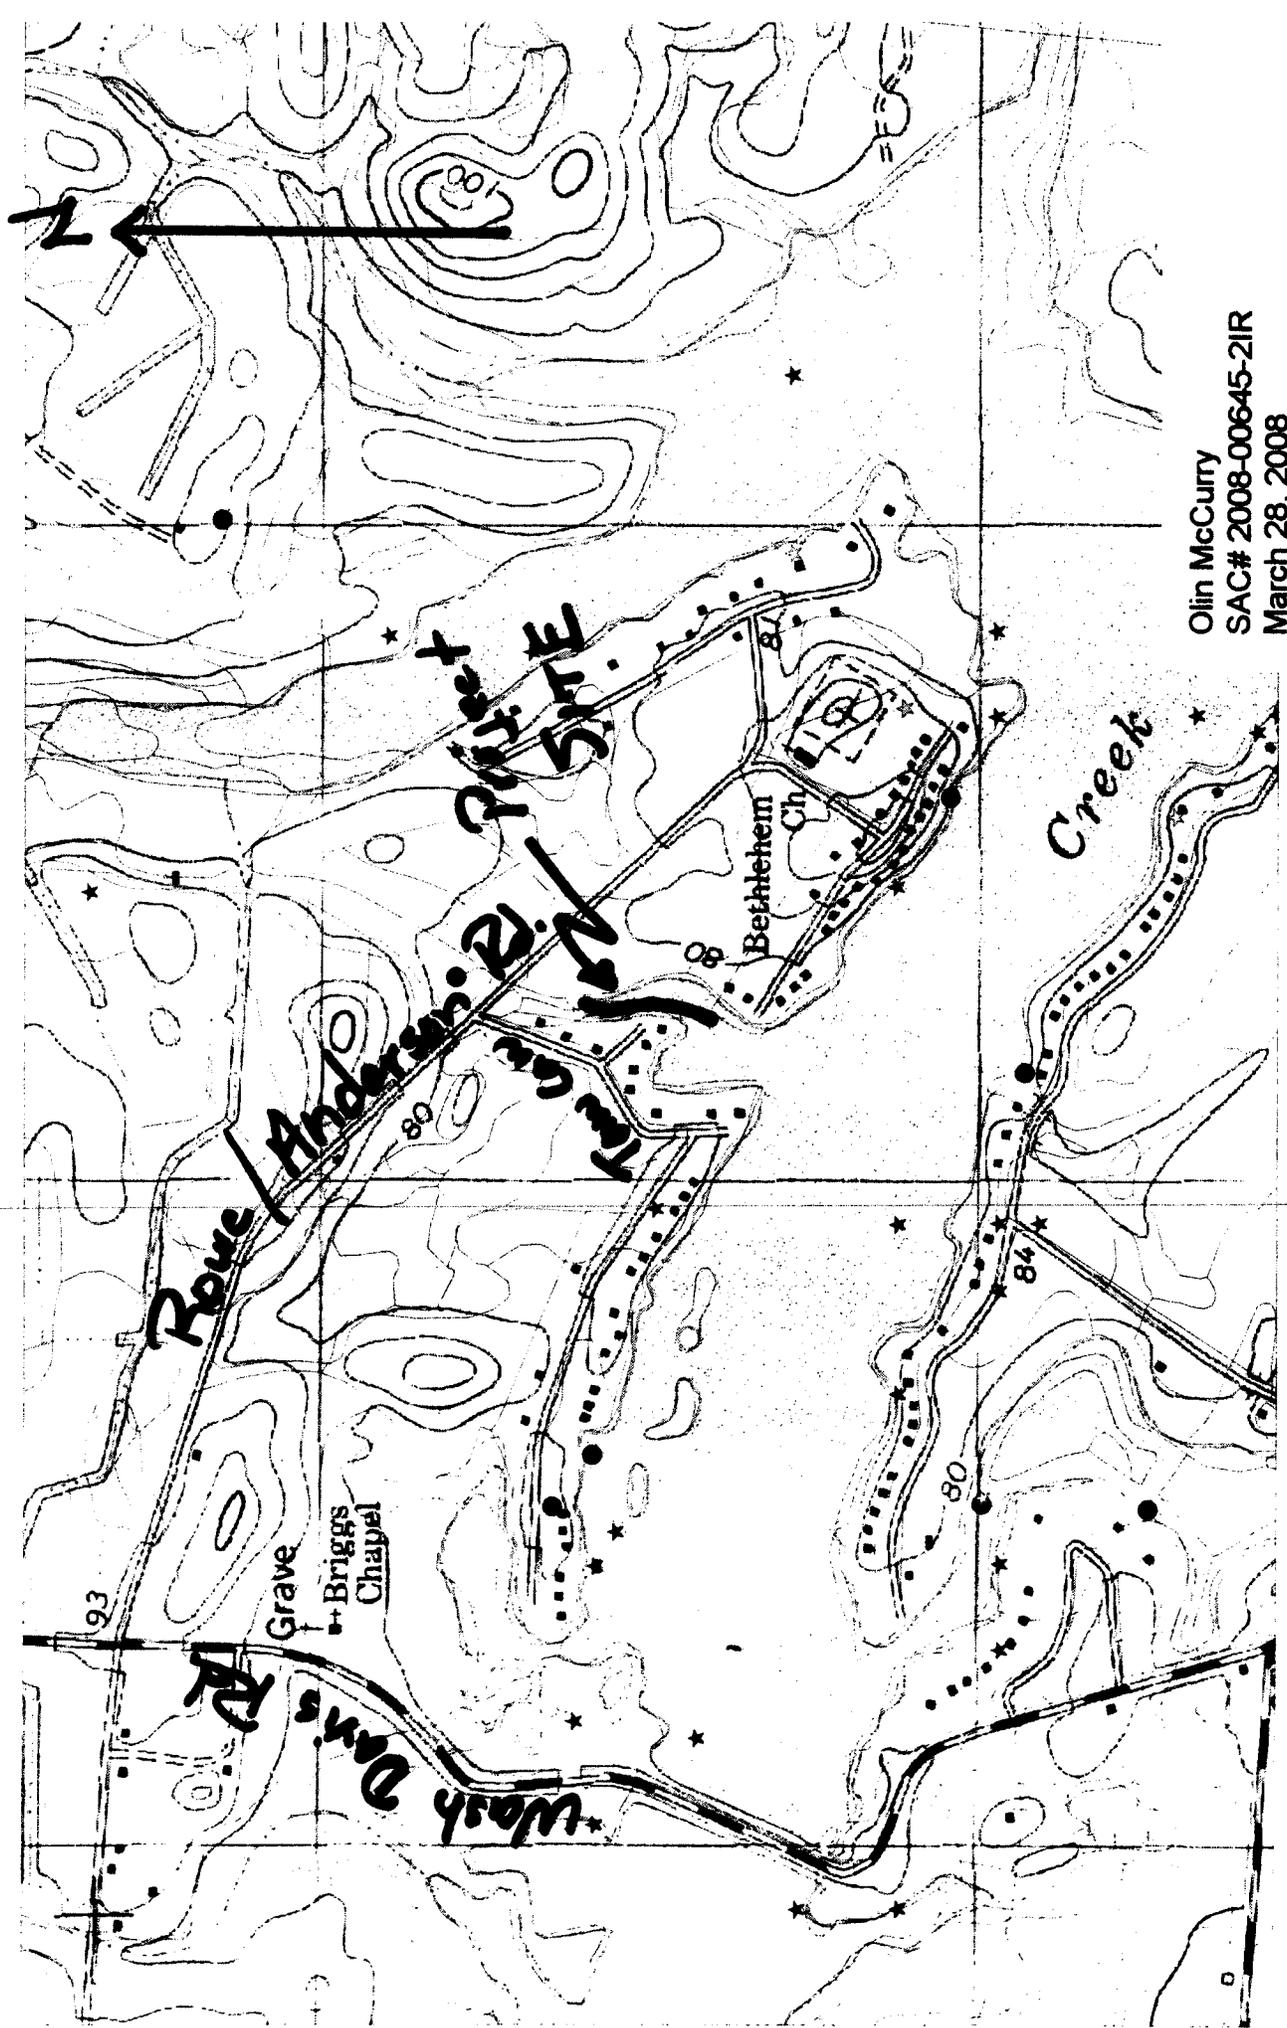

Olin McCurry
SAC# 2008-00645-2IR
March 28, 2008
Sheet 2 of 7

Not to Scale

Side View

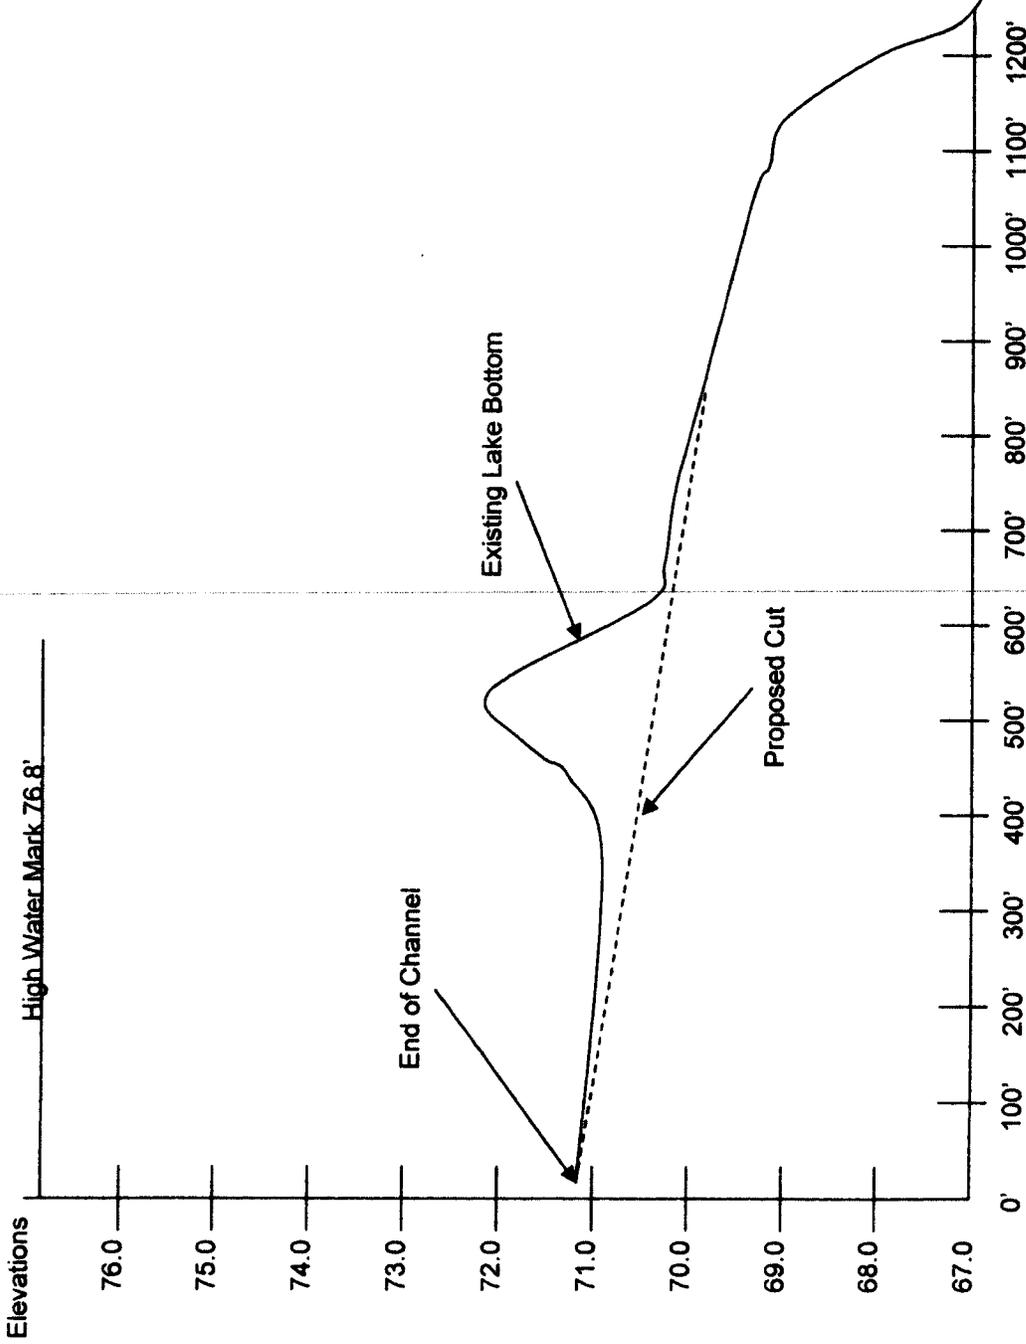


Applicant Name: Olin McCurry
Project Name: McCurry Project
Location: Lake Marion TM# 103-13-01-000 Clarendon County, Taw Caw Creek
Date: 03-11-08
Sheet No. 2 of 6

Olin McCurry
SAC# 2008-00645-2IR
March 28, 2008
Sheet 3 of 7

Plan View

Taw Caw Cove Subdivision
 Owners - Olin J. and Rose McCurry
 Lots 1 thru 10

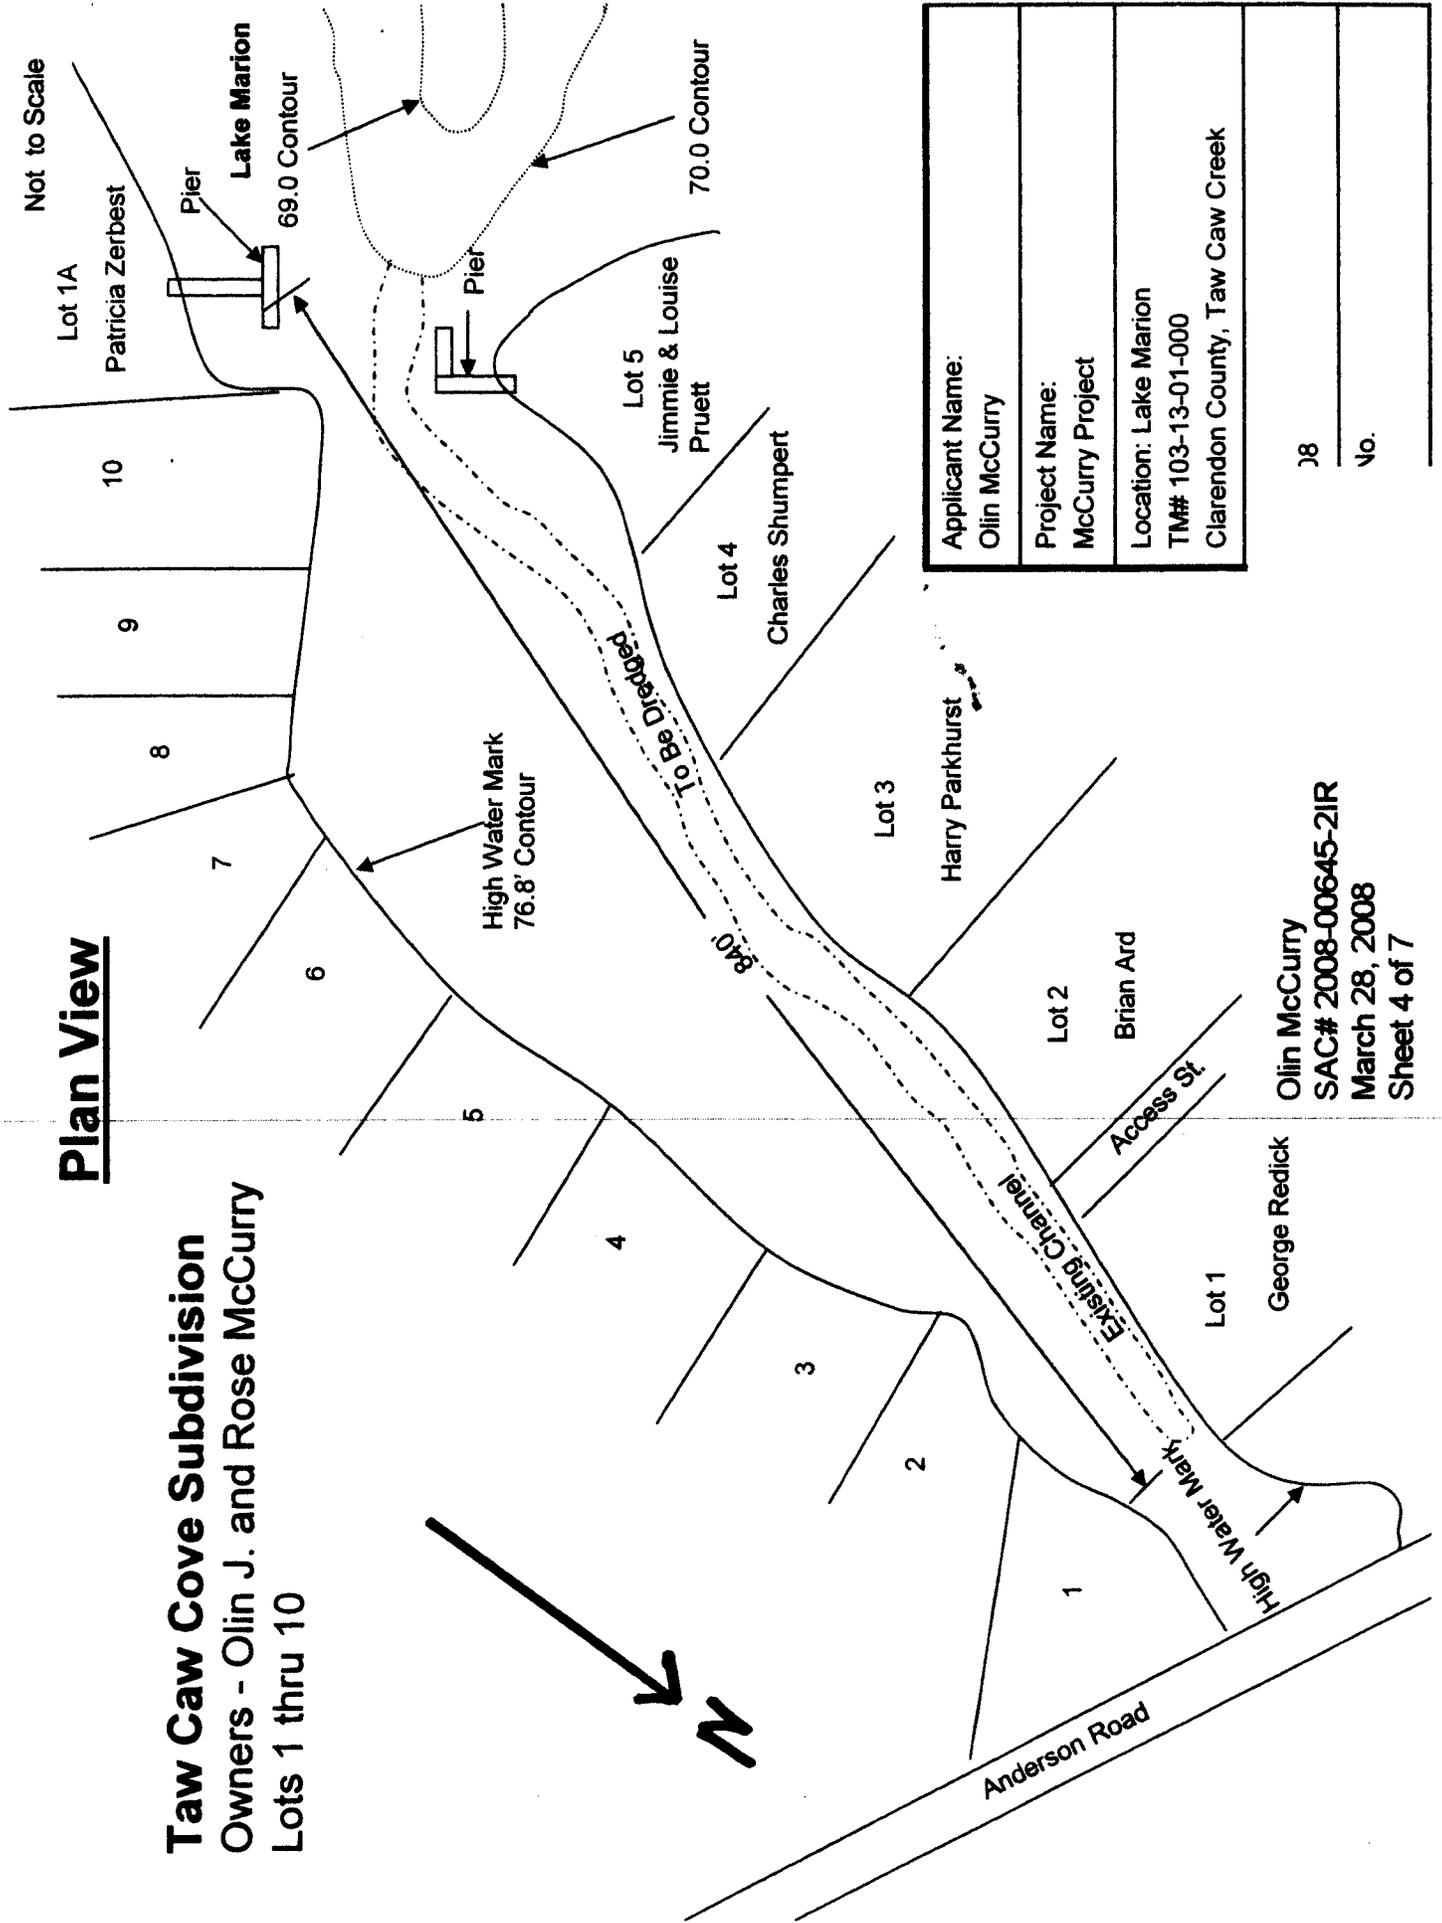


Applicant Name:	Olin McCurry
Project Name:	McC Curry Project
Location:	Lake Marion
TM#	103-13-01-000
Clarendon County, Taw Caw Creek	
	08
	No.

Olin McCurry
 SAC# 2008-00645-2IR
 March 28, 2008
 Sheet 4 of 7

**Plan View Showing
Cross Sections**

**Taw Caw Cove Subdivision
Owners - Olin J. and Rose McCurry
Lots 1 thru 10**

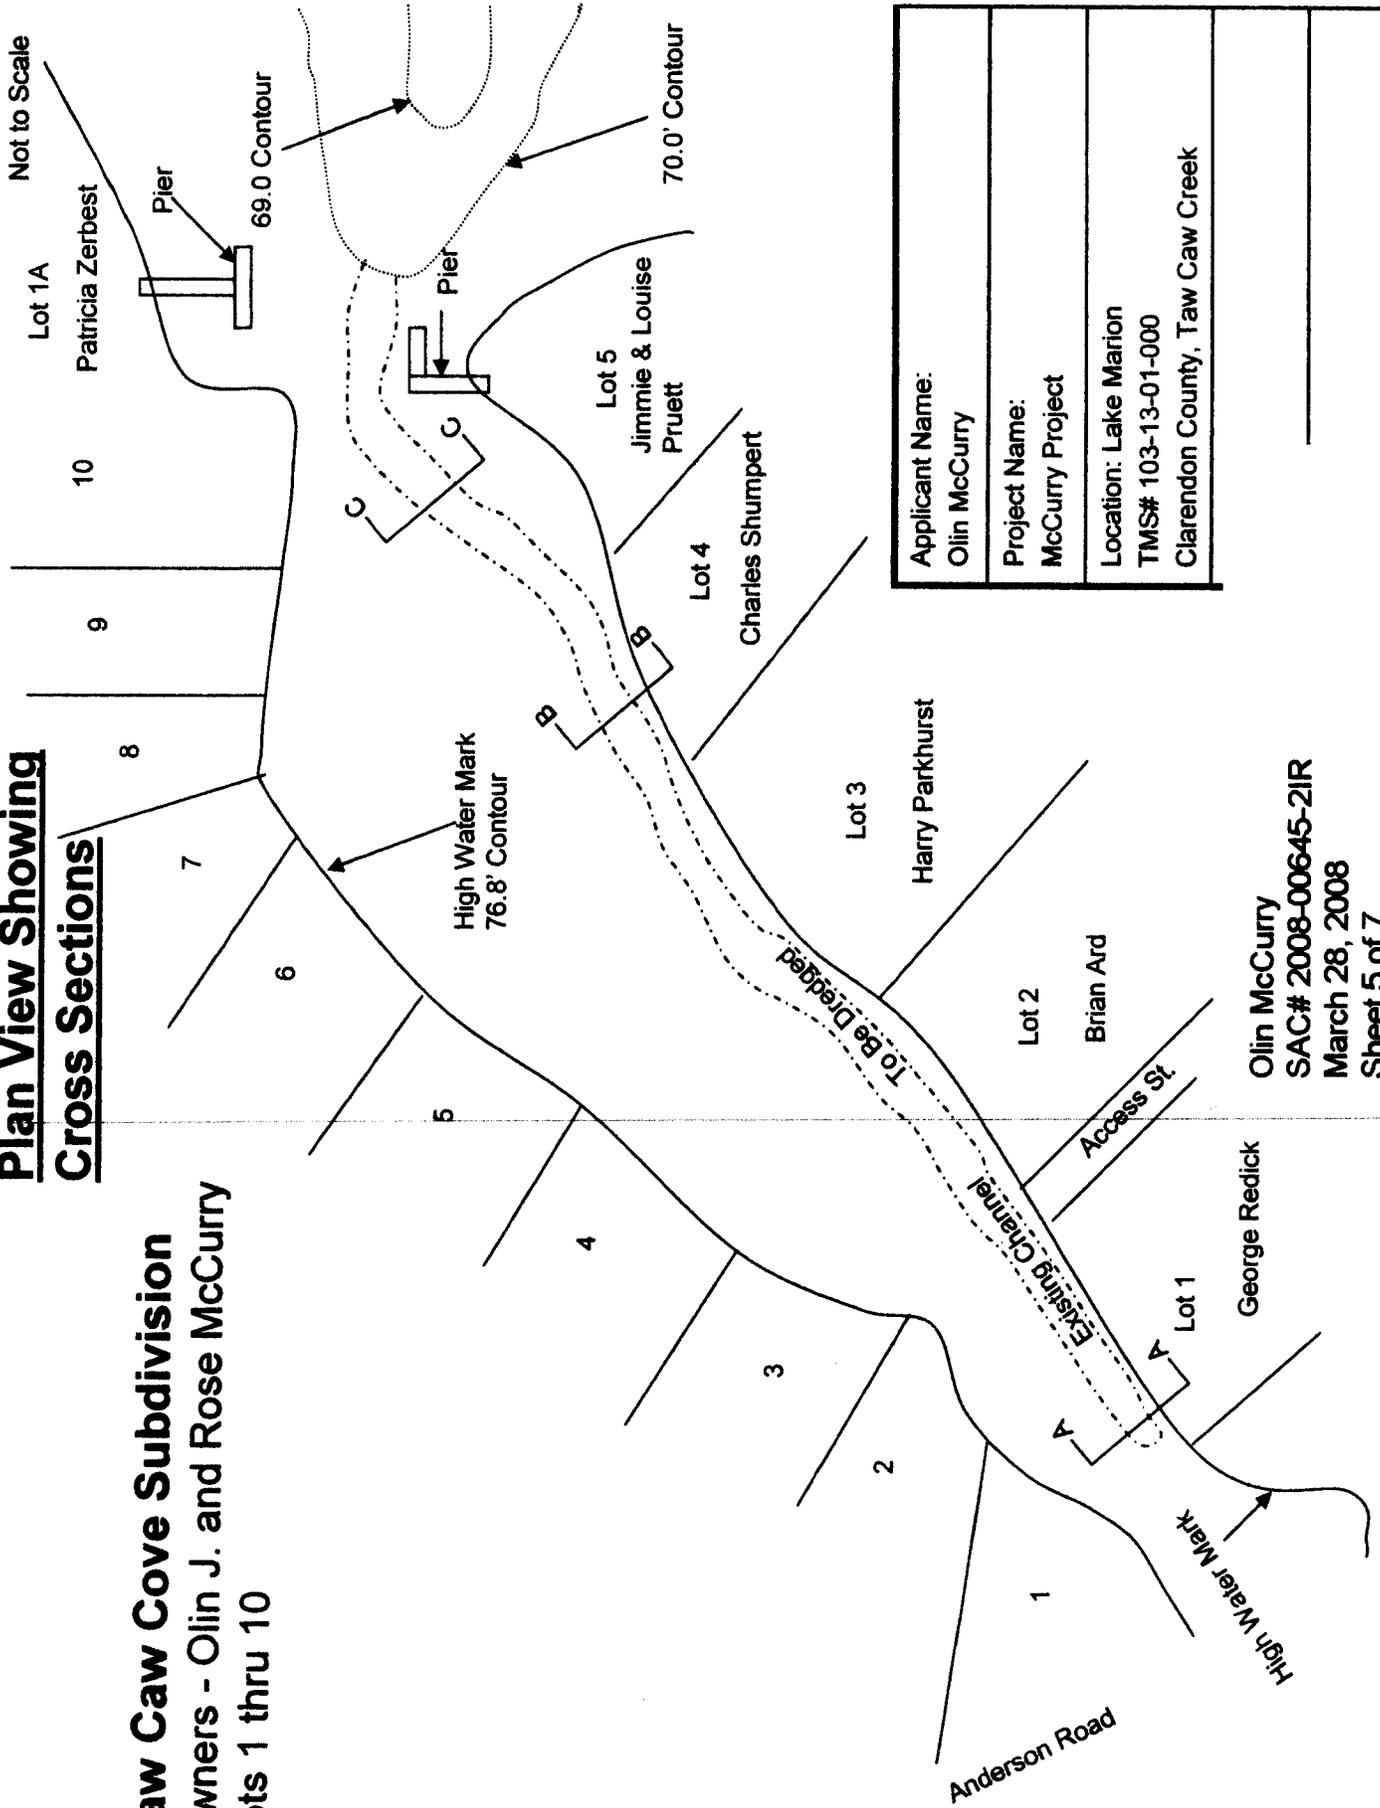


Applicant Name:	Olin McCurry
Project Name:	McCurry Project
Location:	Lake Marion
TMS#	103-13-01-000
	Clarendon County, Taw Caw Creek


Olin McCurry
SAC# 2008-00645-2IR
March 28, 2008
Sheet 5 of 7

Not To Scale


Cross Section "BB"

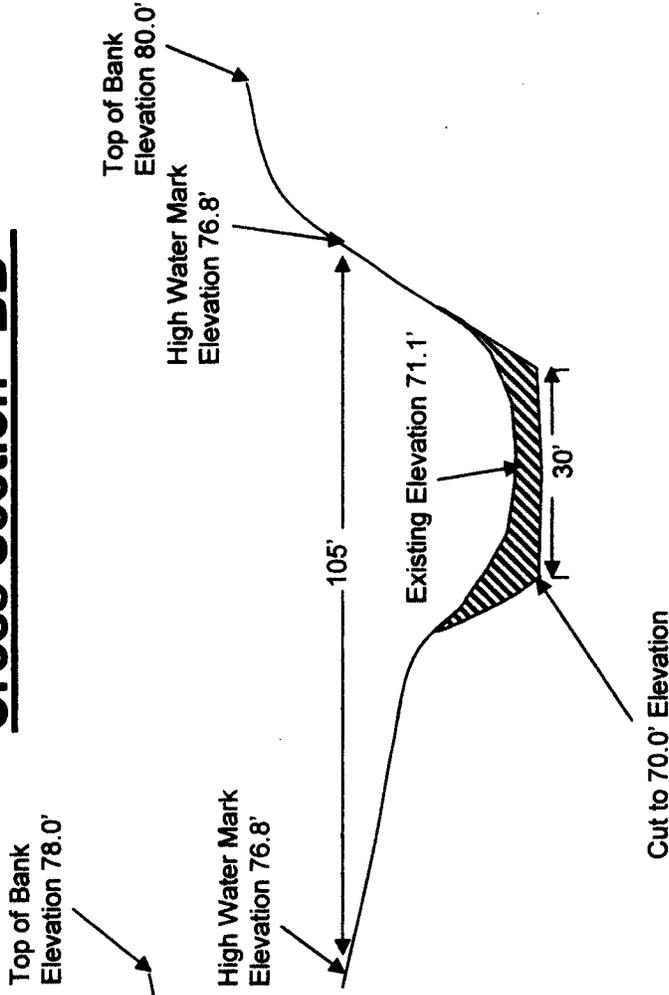

Cross Section "AA"

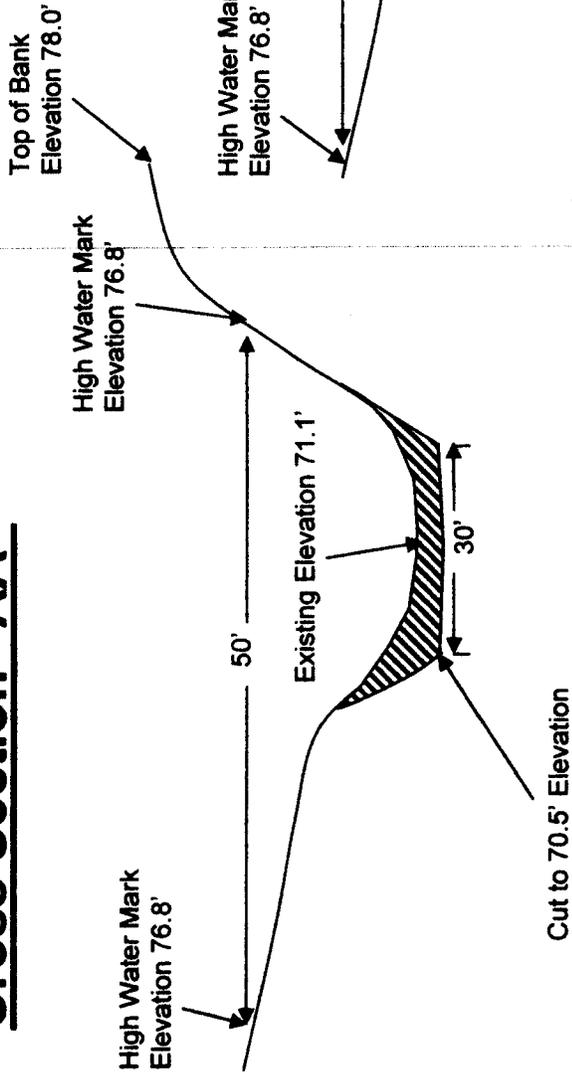

Cross Section "CC"

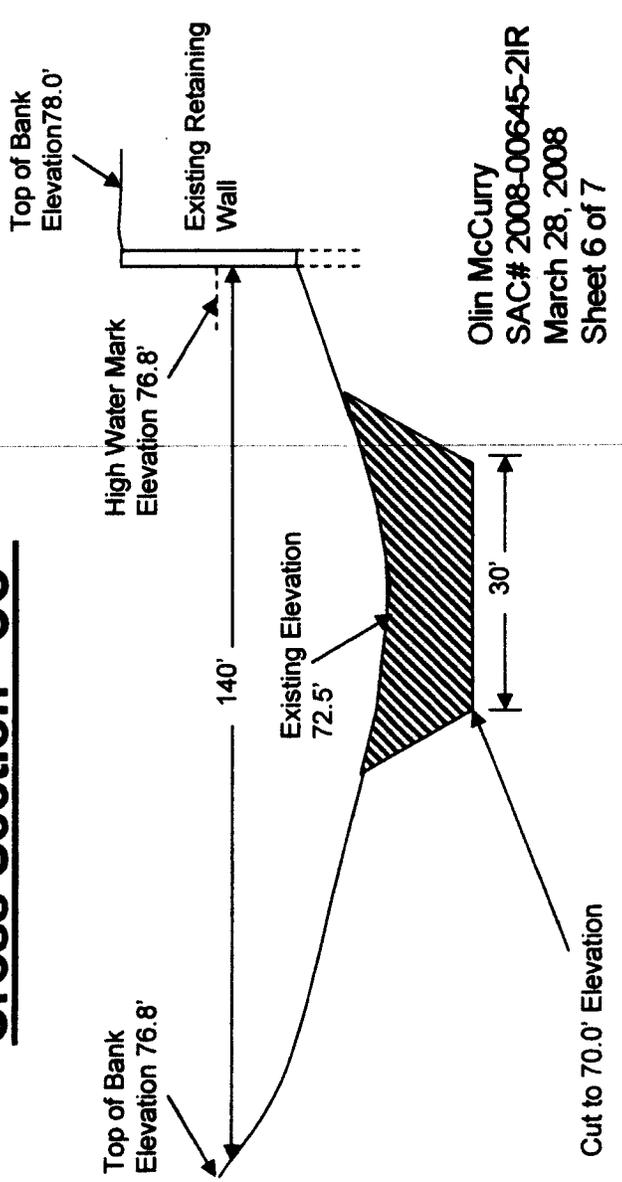


Applicant Name:	Olin McCurry
Project Name:	McCurry Project
Location:	Lake Marion
TMS#	103-13-01-000
Clarendon County, Taw Caw Creek	

Olin McCurry
SAC# 2008-00645-2IR
March 28, 2008
Sheet 6 of 7

Plan View – Spoil Site

Not to Scale

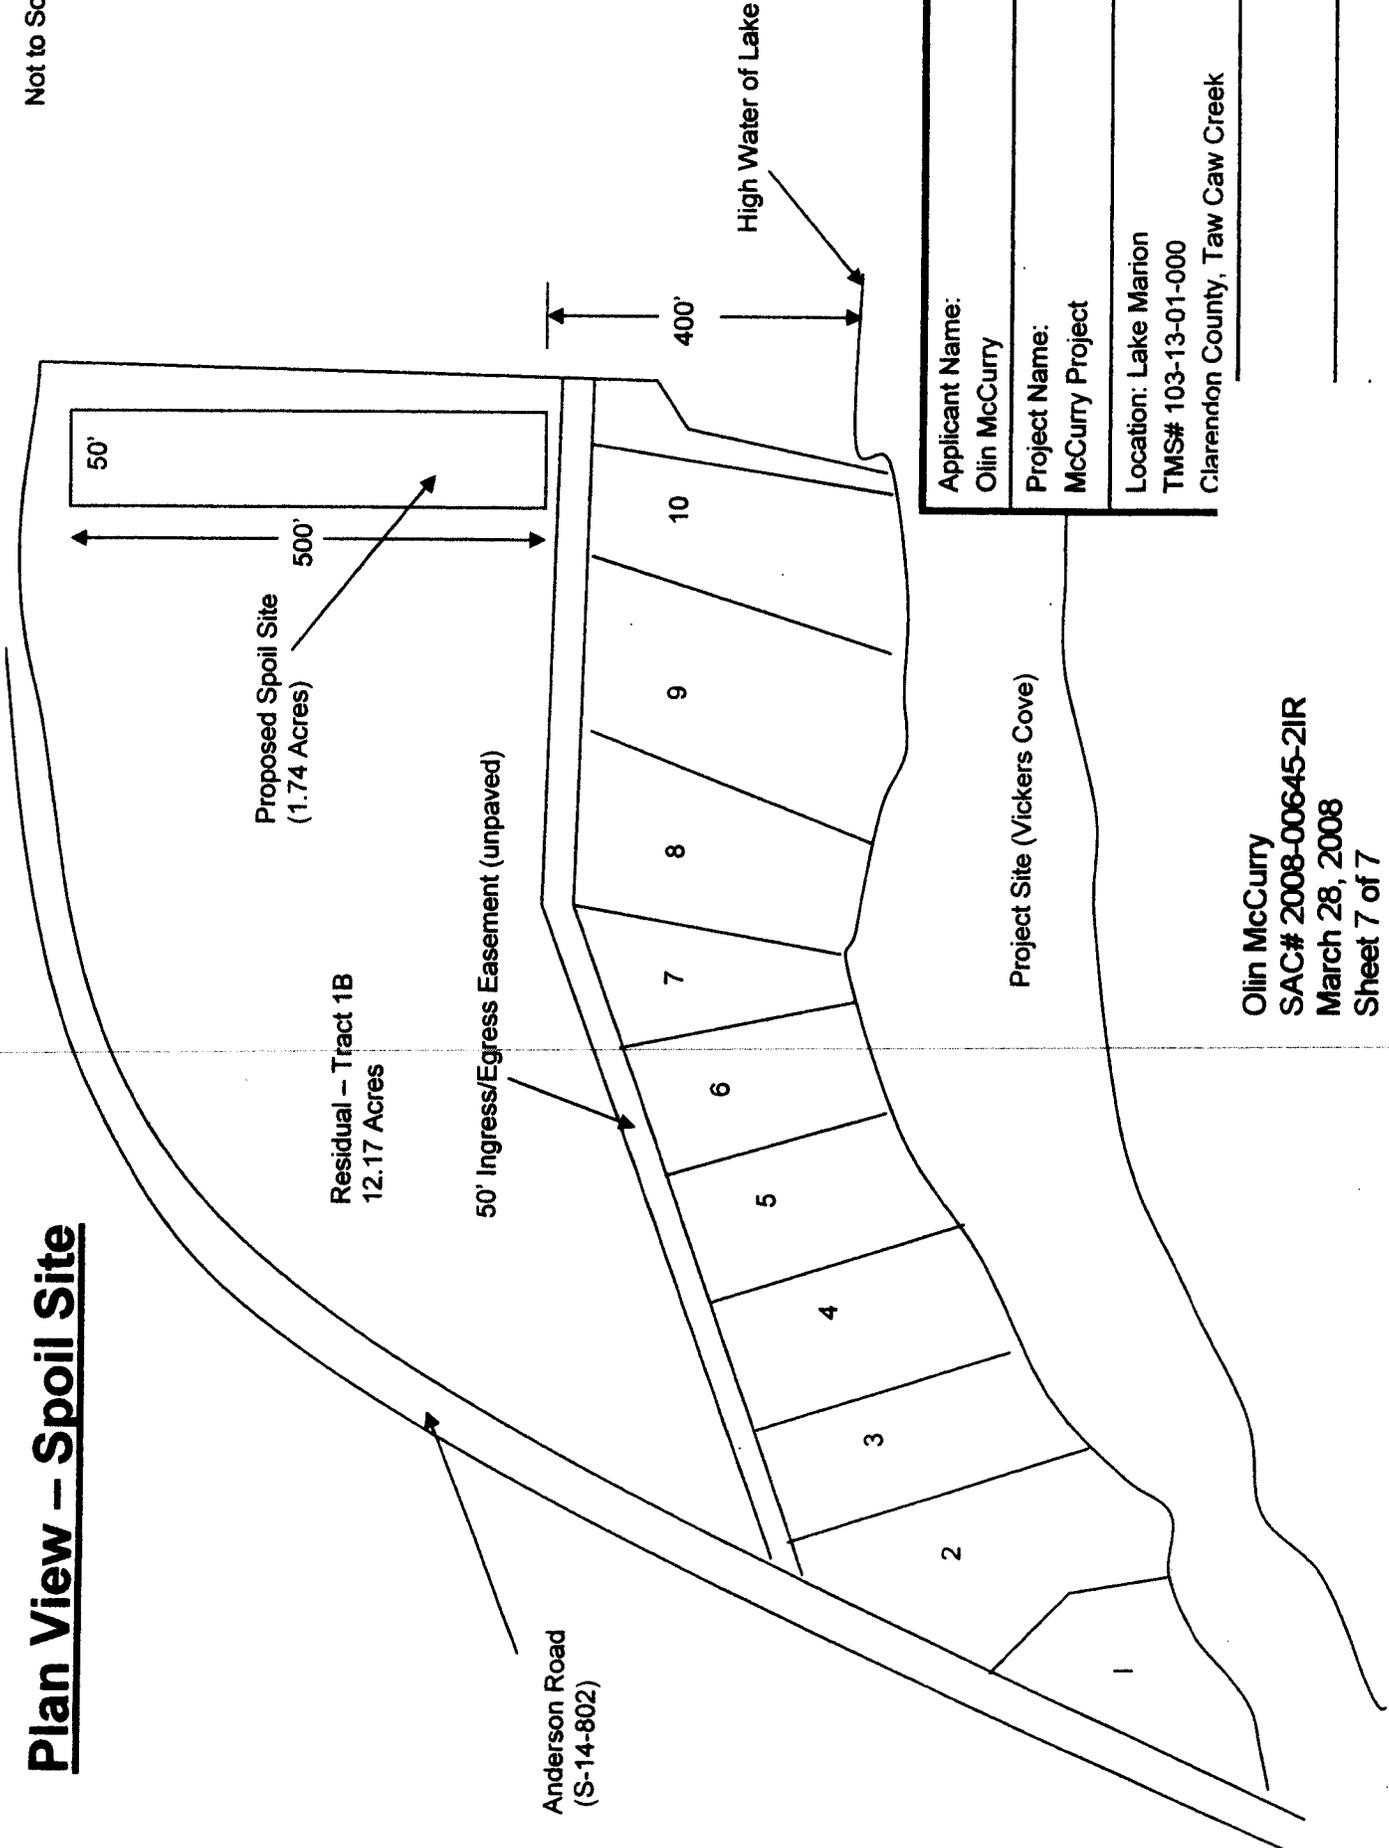

Applicant Name:	Olin McCurry
Project Name:	McCurry Project
Location:	Lake Marion
TMS#	103-13-01-000
	Clarendon County, Taw Caw Creek

Olin McCurry
 SAC# 2008-00645-2IR
 March 28, 2008
 Sheet 7 of 7