

JOINT
PUBLIC NOTICE

CHARLESTON DISTRICT, CORPS OF ENGINEERS
1949 Industrial Park Road, Room 140
Conway, South Carolina 29526

and

THE S.C. DEPARTMENT OF HEALTH AND ENVIRONMENTAL CONTROL
Office of Environmental Quality Control
Water Quality Certification and Wetlands Programs Section
2600 Bull Street
Columbia, South Carolina 29201

REGULATORY DIVISION
Refer to: P/N #2007-02726-3IT

July 3, 2008

Pursuant to Section 10 of the Rivers and Harbors Act of 1899 (33 U.S.C. 403), Sections 401 of the Clean Water Act (33 U.S.C. 1344), the South Carolina Coastal Zone Management Act (48-39-10 et. seq.), and the S.C. Construction in Navigable Waters Permit Program (R. 19-450, et. seq., 1976 S.C. Code of Laws, as amended), an application has been submitted to the Department of the Army and the S.C. Department of Health and Environmental Control by

KIRKLAND MCQUIDDY
c/o THE EARTHWORKS GROUP
POST OFFICE BOX 201
MURRELLS INLET, SOUTH CAROLINA 29576

for a permit to excavate material from the

ATLANTIC INTRACOASTAL WATERWAY (AIWW)

at 2340 John Henry Lane, Myrtle Beach, South Carolina (Latitude 33.70079, Longitude 78.97361).

In order to give all interested parties an opportunity to express their views

NOTICE

is hereby given that written statements regarding the proposed work will be received by both of the above mentioned offices until

12 O'CLOCK NOON, MONDAY, 4 AUGUST 2008

from those interested in the activity and whose interests may be affected by the proposed work.

The proposed work consists of dredging material from the AIWW. In detail, a track hoe will excavate 233 cubic yards (c.y.) of material from a 0.04 acre area to a depth of 4.5 feet below Mean Low Water (MLW). The dredged material will be placed in three (3) containers (44 c.y. each). In order to adhere to State regulations, the containers will be filled to 67% storage capacity; therefore, the project will be completed in three phases. The dredged material will dewater to uplands on site and be contained by silt fence. The final disposition of the dredge material will be to various upland construction sites being worked on by the applicant. It is understood that this work will be conducted on/or adjacent to an area subject to a prism and/or disposal easement held by the United States. If a permit is issued, appropriate provisions will be included to ensure the interests of the Federal Government are understood. The purpose of the project is to provide safe navigational depths for the private recreational use of the owner.

July 3, 2008

NOTE: Plans depicting the work described in this notice are available and will be provided, upon receipt of a written request, to anyone that is interested in obtaining a copy of the plans for the specific project. The request must identify the project of interest by public notice number and a self-addressed stamped envelope must also be provided for mailing the drawings to you. Your request for drawings should be addressed to the

**U.S. Army Corps of Engineers
ATTN: REGULATORY DIVISION
1949 Industrial Park Road, Room 140
Conway, South Carolina 29526**

The District Engineer has concluded that the discharges associated with this project, both direct and indirect, should be reviewed by the South Carolina Department of Health and Environmental Control in accordance with provisions of Section 401 of the Clean Water Act. As such, this notice constitutes a request, on behalf of the applicant, for certification that this project will comply with applicable effluent limitations and water quality standards. The work shown on this application must also be certified as consistent with applicable provisions of the Coastal Zone Management Program (15 CFR 930). The District Engineer will not process this application to a conclusion until such certifications are received. This activity may also require evaluation for compliance with the S.C. Construction in Navigable Waters Permit Program. State review, permitting and certification is conducted by the S.C. Department of Health and Environmental Control. The applicant is hereby advised that supplemental information may be required by the State to facilitate the review. Persons wishing to comment or object to State certification or the navigable waters permit must submit all comments in writing to the S.C. Department of Health and Environmental Control at the above address within thirty (30) days of the date of this notice.

This notice initiates the Essential Fish Habitat (EFH) consultation requirements of the Magnuson-Stevens Fishery Conservation and Management Act. Implementation of the proposed project would impact 0.04 acre of estuarine substrates and emergent wetlands utilized by various life stages of species comprising the red drum, shrimp, and snapper-grouper management complexes. Our initial determination is that the proposed action would not have a substantial individual or cumulative adverse impact on EFH or fisheries managed by the South Atlantic Fishery Management Council and the National Marine Fisheries Service (NMFS). Our final determination relative to project impacts and the need for mitigation measures is subject to review by and coordination with the NMFS.

The District Engineer has consulted the most recently available information and has determined that the project will have no effect on any Federally endangered, threatened, or proposed species and will not result in the destruction or adverse modification of designated or proposed critical habitat. This public notice serves as a request to the U.S. Fish and Wildlife Service and the National Marine Fisheries Service for any additional information they may have on whether any listed or proposed endangered or threatened species or designated or proposed critical habitat may be present in the area which would be affected by the activity, pursuant to Section 7(c) of the Endangered Species Act of 1973 (as amended).

Pursuant to Section 106 of the National Historic Preservation Act (NHPA), this public notice also constitutes a request to Indian Tribes to notify the District Engineer of any historic properties of religious and cultural significance to them that may be affected by the proposed undertaking.

In accordance with the NHPA, the District Engineer has also consulted the latest published version of the National Register of Historic Places for the presence or absence of registered properties, or properties listed as being eligible for inclusion therein, and this worksite is not included as a registered property or property listed as being eligible for inclusion in the Register. To insure that other cultural resources that the District Engineer is not aware of are not overlooked, this public notice also serves as a request to the State

July 3, 2008

Historic Preservation Office to provide any information it may have with regard to historic and cultural resources.


Any person may request, in writing, within the comment period specified in this notice, that a public hearing be held to consider this application. Requests for a public hearing shall state, with particularity, the reasons for holding a public hearing.

The decision whether to issue a permit will be based on an evaluation of the probable impact including cumulative impacts of the activity on the public interest. That decision will reflect the national concern for both protection and utilization of important resources. The benefit which reasonably may be expected to accrue from the project must be balanced against its reasonably foreseeable detriments. All factors which may be relevant to the project will be considered including the cumulative effects thereof; among those are conservation, economics, aesthetics, general environmental concerns, wetlands, historic properties, fish and wildlife values, flood hazards, flood plain values, land use, navigation, shoreline erosion and accretion, recreation, water supply and conservation, water quality, energy needs, safety, food and fiber production and, in general, the needs and welfare of the people. A permit will be granted unless the District Engineer determines that it would be contrary to the public interest. In cases of conflicting property rights, the Corps of Engineers cannot undertake to adjudicate rival claims.

The Corps of Engineers is soliciting comments from the public; Federal, state, and local agencies and officials; Indian Tribes; and other interested parties in order to consider and evaluate the impacts of this activity. Any comments received will be considered by the Corps of Engineers to determine whether to issue, modify, condition or deny a permit for this project. To make this decision, comments are used to assess impacts on endangered species, historic properties, water quality, general environmental effects, and the other public interest factors listed above. Comments are used in the preparation of an Environmental Assessment and/or an Environmental Impact Statement pursuant to the National Environmental Policy Act. Comments are also used to determine the need for a public hearing and to determine the overall public interest of the activity.

If there are any questions concerning this public notice, please contact Wiley Bracey at 843-365-4239.

ID	Name	Address	City	State	Zip Code	Acres
0	Tam Wilkes	4694 Mill Pond Road	Myrtle Beach	SC	29576	0.30
1	Norman Johnston	114 S. Willow Drive	Surfside Beach	SC	29575	0.23
2	Kirkland McQuiddy	1010 N. Dogwood Drive	Surfside Beach	SC	29575	0.28

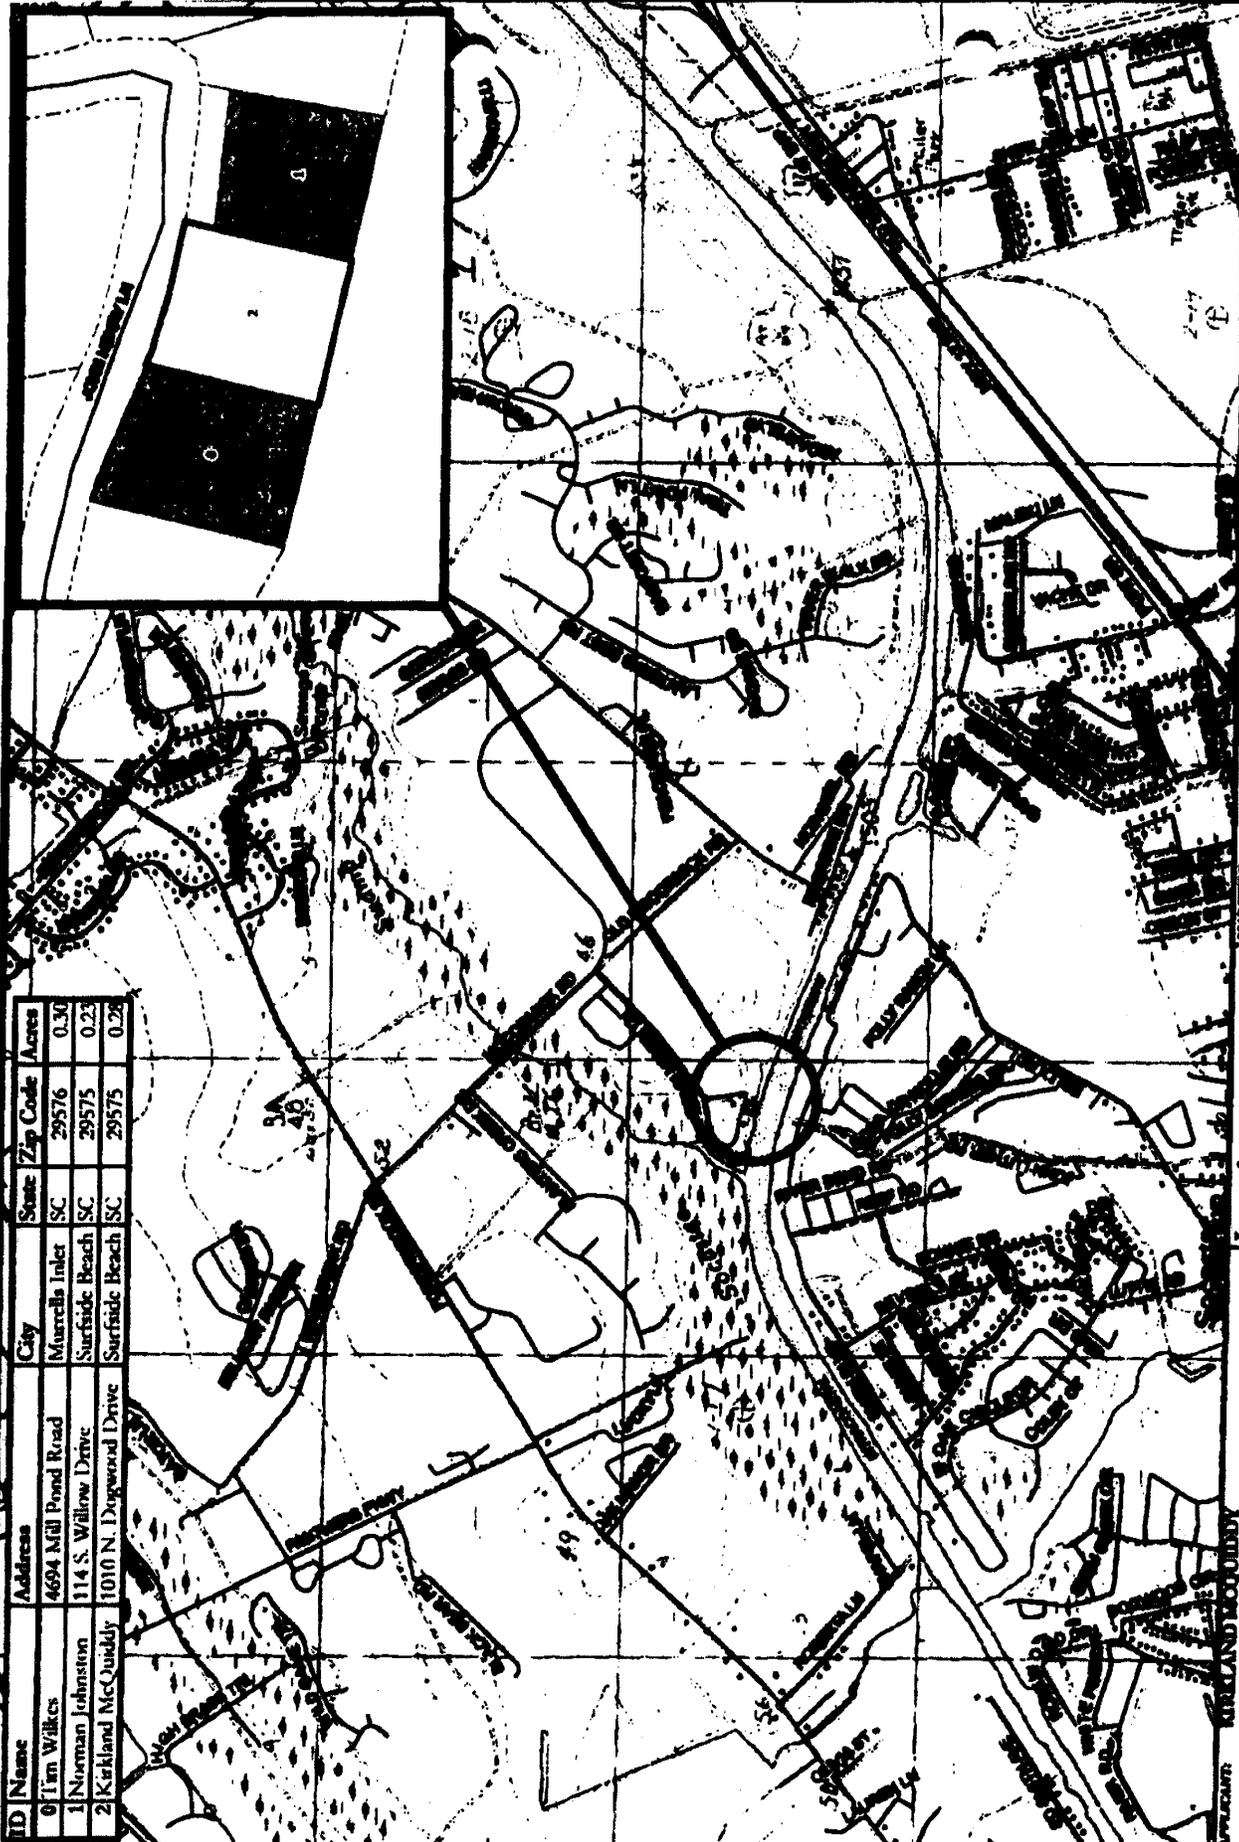

NO.	DESCRIPTION	DATE

MAP TITLE: SITE / VICINITY MAP

Legend

- Contour Lines
- TMS #179-20-01-005
- Adjacent Properties

SAC# 2007-02726-3IT
 McQuiddy Dock
 2340 John Henry Lane
 Myrtle Beach, South Carolina
 October 4, 2007



EARTHWORKS
 Planning and design consultants
 1010 N. Dogwood Drive
 Myrtle Beach, SC 29575
 Phone: 843.661.1111
 Fax: 843.661.1112
 Website: www.earthworks.com



JOHN HENRY LANE
40' PRIVATE R/W

TMS #179-20-01-004
TIM WILKES
4694 MILL POND RD
MURRELLS INLET, SC 29576

TMS #179-20-01-003
KIRKLAND MCQUIDDY
1010 N. DOGWOOD DRIVE
SURFSIDE BEACH, SC 29575

TMS #179-20-01-002
NORMAN JOHNSTON
114 S. WILLOW DRIVE
SURFSIDE BEACH, SC 29575

S8734'S27E
15-45-28'
MONUMENT AT
STA 1531+9.45
ON OLD HIGHWAY

S77'38'57"E
100.45'

S12'01'22"W
57.34'

N12'01'22"E
100.00'

N21'45'43"E
50.20'

EXISTING
BULKHEAD

EXISTING
280 SF
DOCKAGE
TO BE
REMOVED

NOT FOR
CONSTRUCTION

MEAN HIGH WATER
(1988)
EL. = 2.1

CONSTRUCTION LIMIT LINE

0+00
0+10
0+20
0+30
0+40
0+50
0+60
0+70
0+80
0+90
1+00
1+10
1+20
1+30
1+40
1+50

EBB
FLOOD

EDGE OF CANAL PRISM

AWM CENTERLINE

TOP OF BANK
MEAN LOW WATER
TOE OF BANK

Revisions	
Date	Initials


Sheet Title: EXISTING PLAN VIEW

Date: 10/04/07 Scale: 1" = 40'

Application #
SAC 2e07-02126-3 FT

SAC# 2007-02726-31T
McQuiddy Dock
2340 John Henry Lane
Myrtle Beach, South Carolina
October 4, 2007

V:\Projects\071218_McQuiddy Dock\PROJECTS\071218_180407.LOT3_Dock.dwg, 11/12/2007 4:51:27 PM, BCDH 0646 MP C288 P5

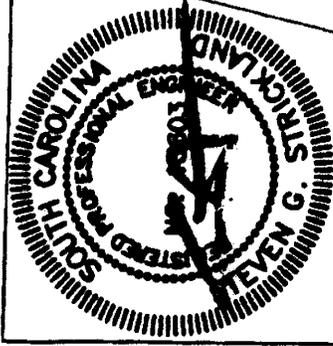

JOHN HENRY LANE
40' PRIVATE R/W

TMS #179-20-01-004
TIM WILKES
4694 MILL POND RD
MURRELLS INLET, SC 29576

TMS #179-20-01-003
KIRKLAND MCQUIDDY
1010 N. DOGWOOD DRIVE
SURFSIDE BEACH, SC 29575

TMS #179-20-01-002
NORMAN JOHNSTON
114 S. WILLOW DRIVE
SURFSIDE BEACH, SC 29575

3 PROPOSED
5' X 8' X 30'
(40 C.Y. EACH)
SPOILAGE
DEWATERING
CONTAINERS

PROPOSED
541 S.F.
DOCKAGE

PROPOSED
0.04 ACRE
DREDGE AREA

EXISTING
BULKHEAD

NOTES:

- SPOILAGE DEWATERING CONTAINERS WILL NOT BE FILLED IN EXCESS OF 67% OF THEIR LOAD CAPACITY (27 C.Y. EACH)
- PROPOSED EXCAVATION AREA WILL BE CONTIGUOUS WITH PROPOSED EXCAVATION AREA TO THE EAST.
- CONSTRUCTION LIMIT LINE VARIANCE IS BASED ON PRECEDENCE IN THE NEAR VICINITY

LEGEND:

AREA OF EXCAVATION

NOT FOR CONSTRUCTION

SAC# 2007-02726-31T McQuiddy Dock 2340 John Henry Lane Myrtle Beach, South Carolina October 4, 2007		Sheet Title: PROPOSED EXCAVATION VIEW	
3 of 4		Date: 10/04/07	Scale: 1" = 40'
Application # SAC # 2007-02726-31T			
Revisions			
Date	Initials		

V:\Projects\07071210_McQuiddy Dock\07071210_000407_1013_Dock.dwg, 11/12/2007 4:51:50 PM, (RCH) Mike MP C2581 P5

