

**PUBLIC NOTICE**

**CHARLESTON DISTRICT, CORPS OF ENGINEERS  
69A Hagood Avenue  
Charleston, South Carolina 29403-5107**

REGULATORY DIVISION  
Refer to: P/N #2008-01314

SEPTEMBER 5, 2008

Pursuant to Section 404 of the Clean Water Act (33 U.S.C. 1341), an application has been submitted to the Department of the Army by

**GUERRY GREEN  
401 Church Street  
Georgetown, SC 29440**

for a permit to place fill in Waters of the United States and construct an impoundment in wetlands draining to

**LAKE MARION**

at a location south of Liberty Hill Road and east of Dingle Pond Road, adjacent to the Santee National Wildlife Refuge in Clarendon County, South Carolina (Latitude 33.50315 North, Longitude -80.35960 West)

In order to give all interested parties an opportunity to express their views

**NOTICE**

is hereby given that written statements regarding the proposed work will be received by both of the above mentioned offices until

**12 O'CLOCK NOON, MONDAY, SEPTEMBER 22, 2008**

from those interested in the activity and whose interests may be affected by the proposed work.

The proposed work consists of filling 0.28 acres of jurisdictional freshwater wetlands that will allow the applicant to temporarily flood approximately 53 acres of uplands and 38.02 acres of jurisdictional wetlands to a depth of 18 inches during the winter dormant season to provide wintering habitat for waterfowl and migratory shorebirds. This temporary impoundment will be privately used and maintained for recreational activities.

Note: S.C. Department of Health and Environmental Control has issued a separate public notice for this project.

**NOTE: Plans depicting the work described in this notice are available and will be provided, upon receipt of a written request, to anyone that is interested in obtaining a copy of the plans for the specific project. The request must identify the project of interest by public notice number and a self-addressed stamped envelope must also be provided for mailing the drawings to you. Your request for drawings should be addressed to the**

**U.S. Army Corps of Engineers  
ATTN: REGULATORY DIVISION  
69A Hagood Avenue  
Charleston, South Carolina 29403-5107**

SEPTEMBER 5, 2008

The District Engineer has concluded that the discharges associated with this project, both direct and indirect, should be reviewed by the South Carolina Department of Health and Environmental Control in accordance with provisions of Section 401 of the Clean Water Act. As such, this notice constitutes a request, on behalf of the applicant, for certification that this project will comply with applicable effluent limitations and water quality standards. The District Engineer will not process this application to a conclusion until such certification is received. The applicant is hereby advised that supplemental information may be required by the State to facilitate the review. Persons wishing to comment or object to Water Quality Certification must submit all comments in writing to the S.C. Department of Health and Environmental Control at the above address within thirty (30) days of the date of this notice.

This notice initiates the Essential Fish Habitat (EFH) consultation requirements of the Magnuson-Stevens Fishery Conservation and Management Act. Implementation of the proposed project would impact 0.28 acres of freshwater wetlands upstream of estuarine substrates and emergent wetlands utilized by various life stages of species comprising the red drum, shrimp, and snapper-grouper management complexes. Our initial determination is that the proposed action would not have a substantial individual or cumulative adverse impact on EFH or fisheries managed by the South Atlantic Fishery Management Council and the National Marine Fisheries Service (NMFS). Our final determination relative to project impacts and the need for mitigation measures is subject to review by and coordination with the NMFS.

The District Engineer has consulted the most recently available information and has determined that the project will have no effect on any Federally endangered, threatened, or proposed species and will not result in the destruction or adverse modification of designated or proposed critical habitat. This public notice serves as a request to the U.S. Fish and Wildlife Service and the National Marine Fisheries Service for any additional information they may have on whether any listed or proposed endangered or threatened species or designated or proposed critical habitat may be present in the area which would be affected by the activity, pursuant to Section 7(c) of the Endangered Species Act of 1973 (as amended).

Pursuant to Section 106 of the National Historic Preservation Act (NHPA), this public notice also constitutes a request to Indian Tribes to notify the District Engineer of any historic properties of religious and cultural significance to them that may be affected by the proposed undertaking.

In accordance with the NHPA, the District Engineer has also consulted the latest published version of the National Register of Historic Places for the presence or absence of registered properties, or properties listed as being eligible for inclusion therein, and this worksite is not included as a registered property or property listed as being eligible for inclusion in the Register. To insure that other cultural resources that the District Engineer is not aware of are not overlooked, this public notice also serves as a request to the State Historic Preservation Office to provide any information it may have with regard to historic and cultural resources.

Any person may request, in writing, within the comment period specified in this notice, that a public hearing be held to consider this application. Requests for a public hearing shall state, with particularity, the reasons for holding a public hearing.




The decision whether to issue a permit will be based on an evaluation of the probable impact including cumulative impacts of the activity on the public interest and will include application of the guidelines promulgated by the Administrator, Environmental Protection Agency (EPA), under authority of Section 404(b) of the Clean Water Act and, as appropriate, the criteria established under authority of Section 102 of the Marine Protection, Research and Sanctuaries Act of 1972, as amended. That decision will reflect the national concern for both protection and utilization of important resources. The benefit which reasonably may be expected to accrue from the project must be balanced against its reasonably foreseeable detriments. All factors which may be relevant to the project will be considered including the cumulative effects thereof; among those are conservation, economics,

SEPTEMBER 5, 2008

aesthetics, general environmental concerns, wetlands, historic properties, fish and wildlife values, flood hazards, flood plain values, land use, navigation, shoreline erosion and accretion, recreation, water supply and conservation, water quality, energy needs, safety, food and fiber production and, in general, the needs and welfare of the people. A permit will be granted unless the District Engineer determines that it would be contrary to the public interest. In cases of conflicting property rights, the Corps of Engineers cannot undertake to adjudicate rival claims.


The Corps of Engineers is soliciting comments from the public; Federal, state, and local agencies and officials; Indian Tribes; and other interested parties in order to consider and evaluate the impacts of this activity. Any comments received will be considered by the Corps of Engineers to determine whether to issue, modify, condition or deny a permit for this project. To make this decision, comments are used to assess impacts on endangered species, historic properties, water quality, general environmental effects, and the other public interest factors listed above. Comments are used in the preparation of an Environmental Assessment and/or an Environmental Impact Statement pursuant to the National Environmental Policy Act. Comments are also used to determine the need for a public hearing and to determine the overall public interest of the activity.

If there are any questions concerning this public notice, please contact David Chamberlain at 843-329-8044 or toll free at 1-866-329-8187.

 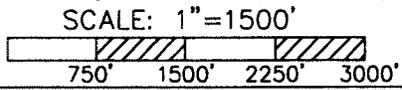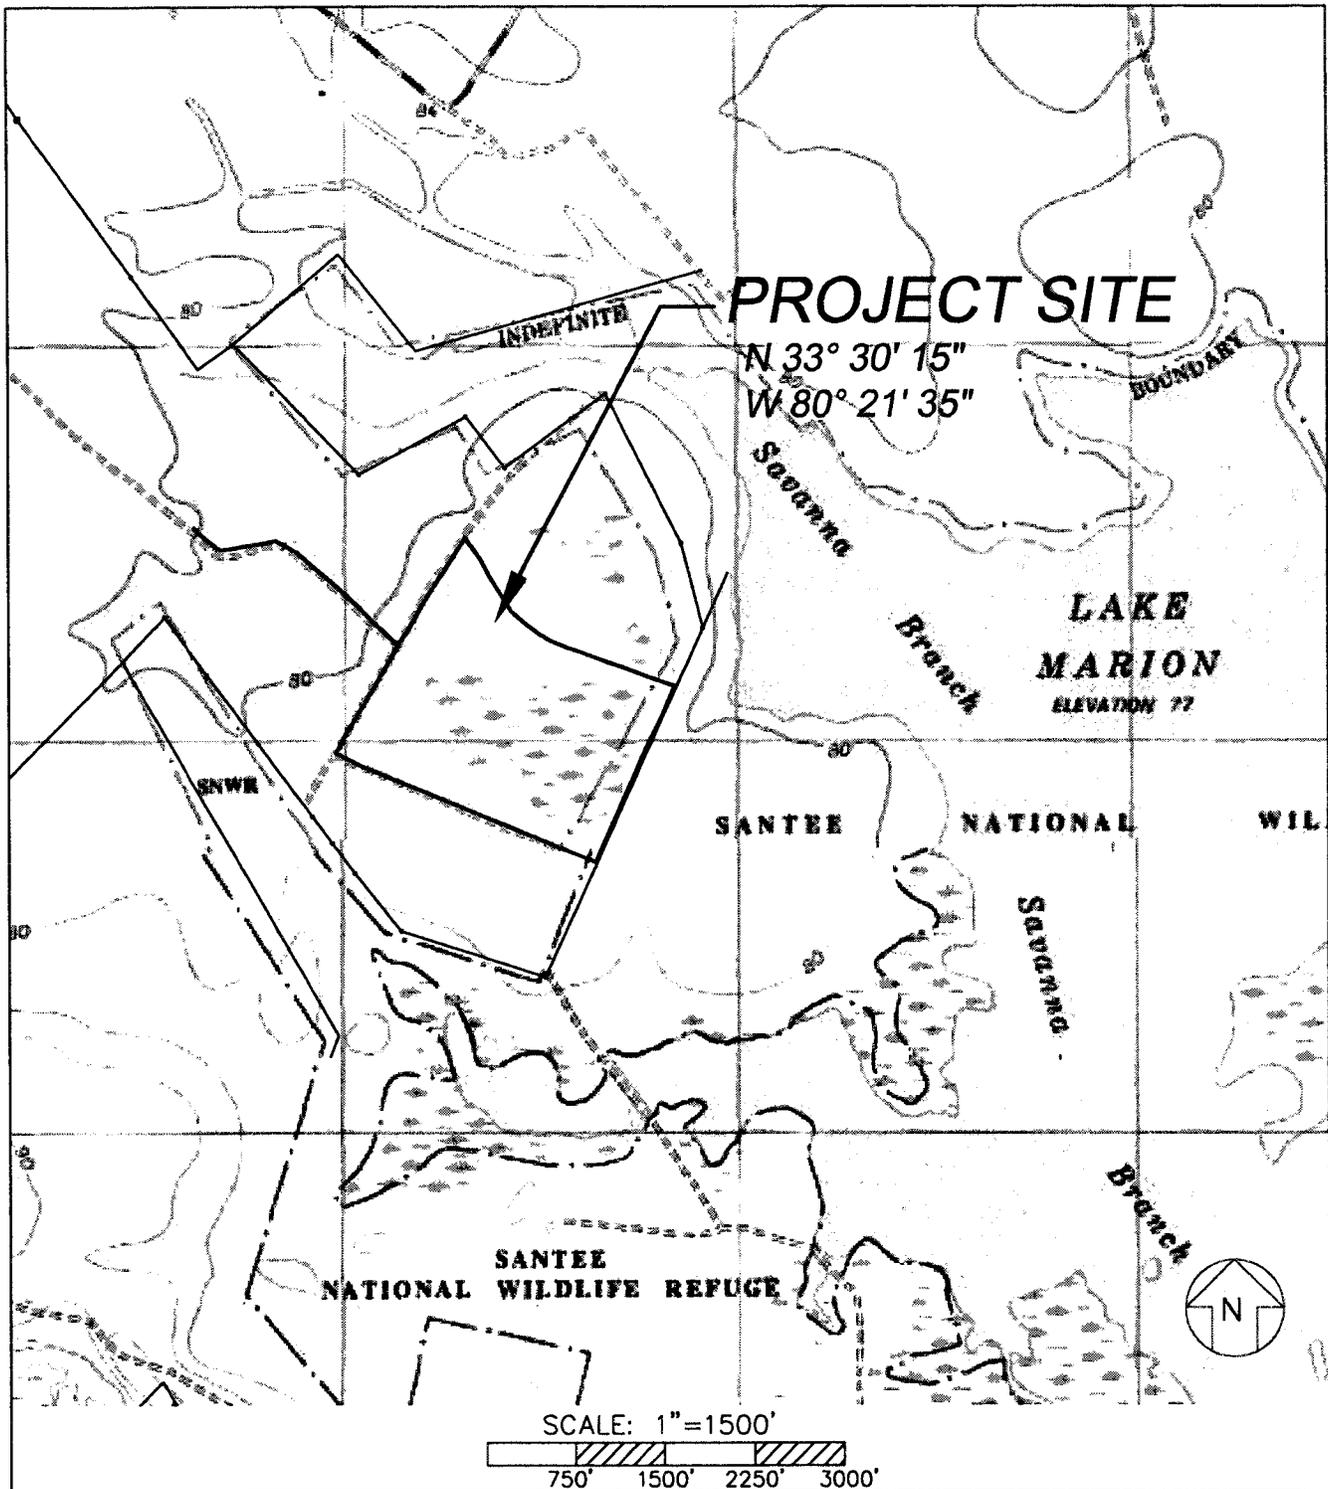


SCALE: AS SHOWN  
 DATE: JUNE 2008  
 SHEET 1 OF 6

PROPOSED ACTIVITY:  
 WATERFOWL IMPOUNDMENT  
 COUNTY: CLARENDON  
 APPLICANT: GUERRY GREEN

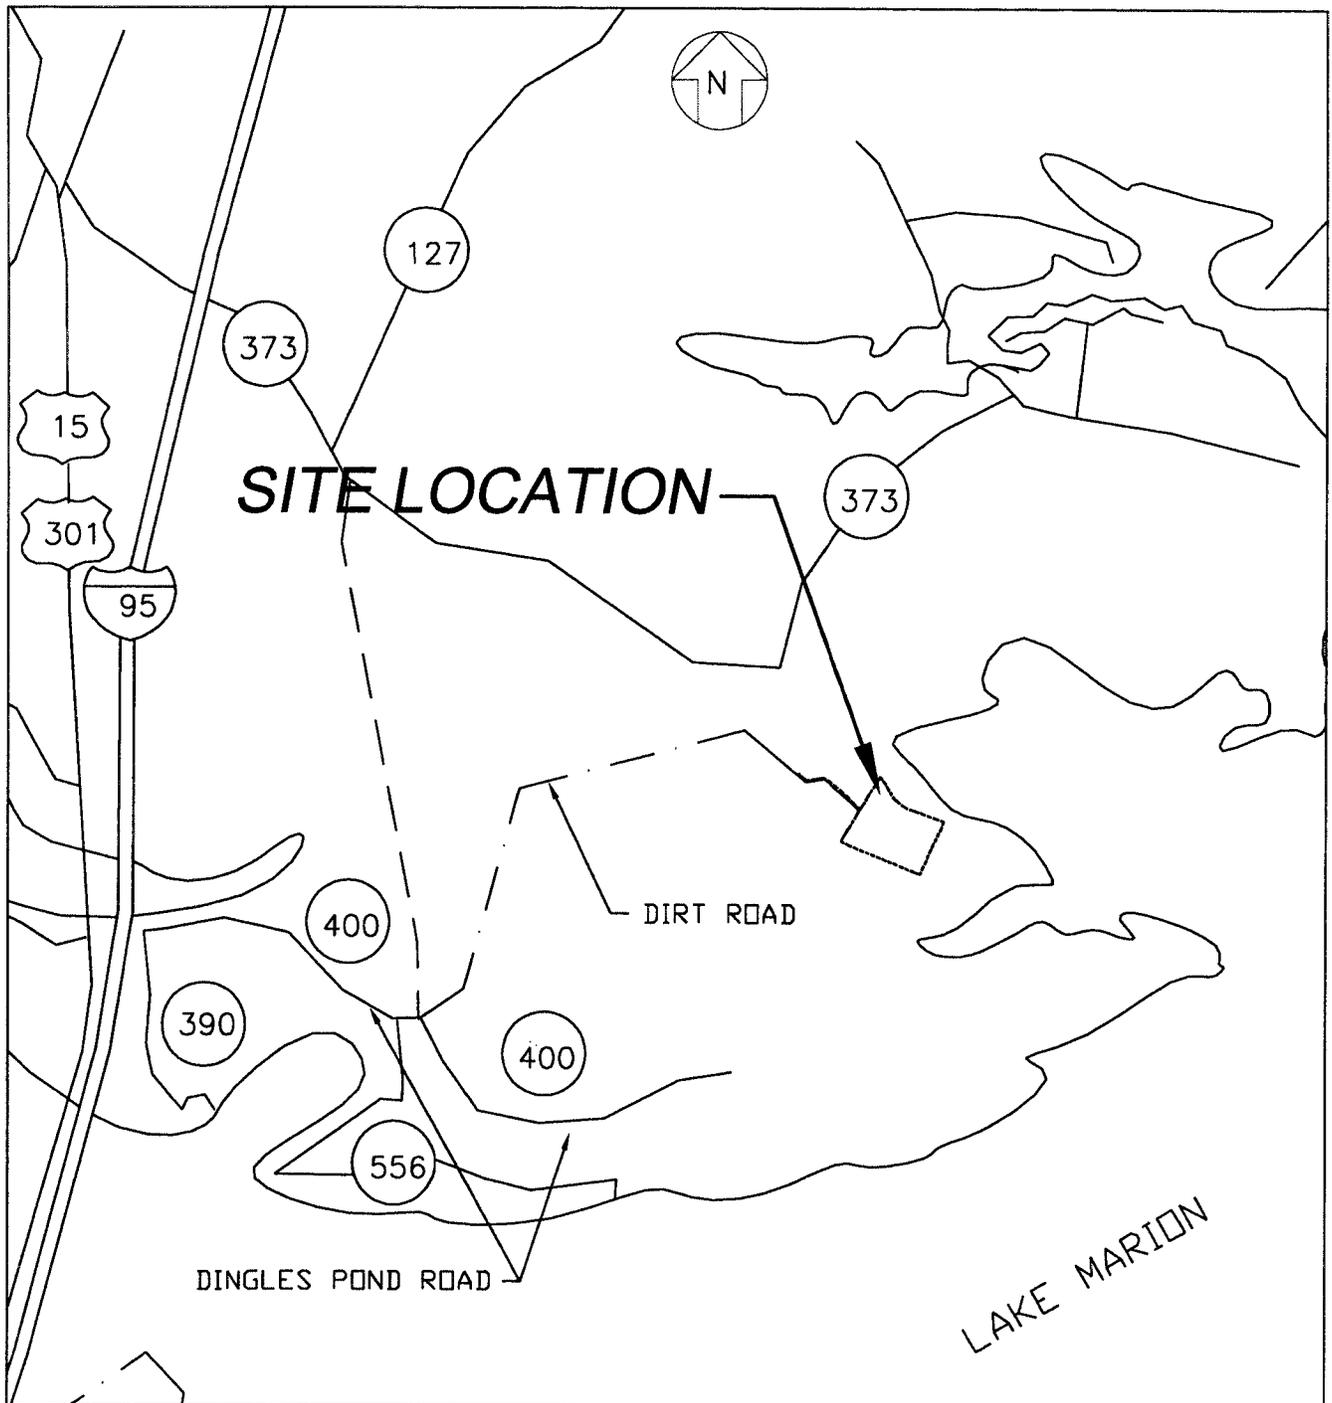


SCALE: AS SHOWN  
 DATE: JUNE 2008  
 SHEET 2 OF 6

PROPOSED ACTIVITY:  
 WATERFOWL IMPOUNDMENT  
 COUNTY: CLARENDON  
 APPLICANT: GUERRY GREEN

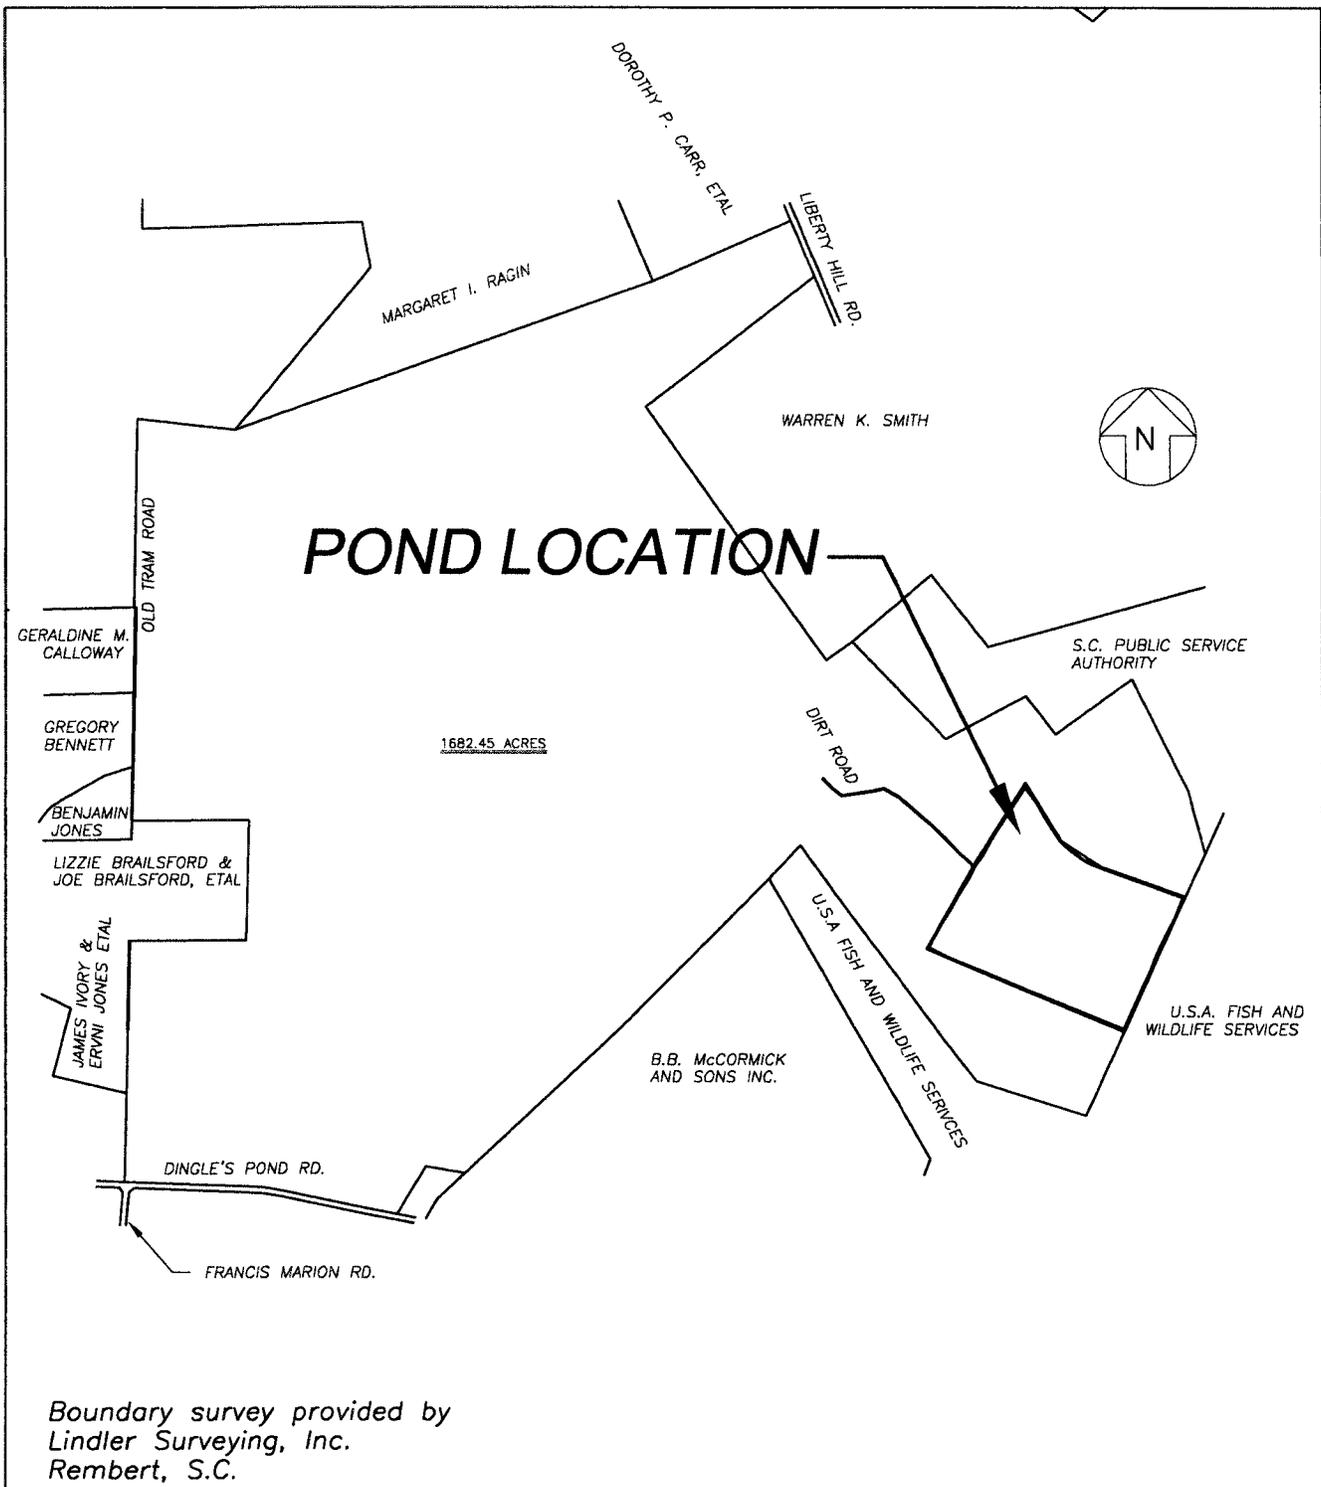


|  |   |   |
|--|---|---|
|  | <p>SCALE: 1"=2000'</p> <p>DATE: JUNE 2008</p> <p>SHEET 3 OF 6</p> | <p>PROPOSED ACTIVITY:<br/>WATERFOWL IMPOUNDMENT</p> <p>COUNTY: CLARENDON</p> <p>APPLICANT: GUERRY GREEN</p> |
|--|---|---|

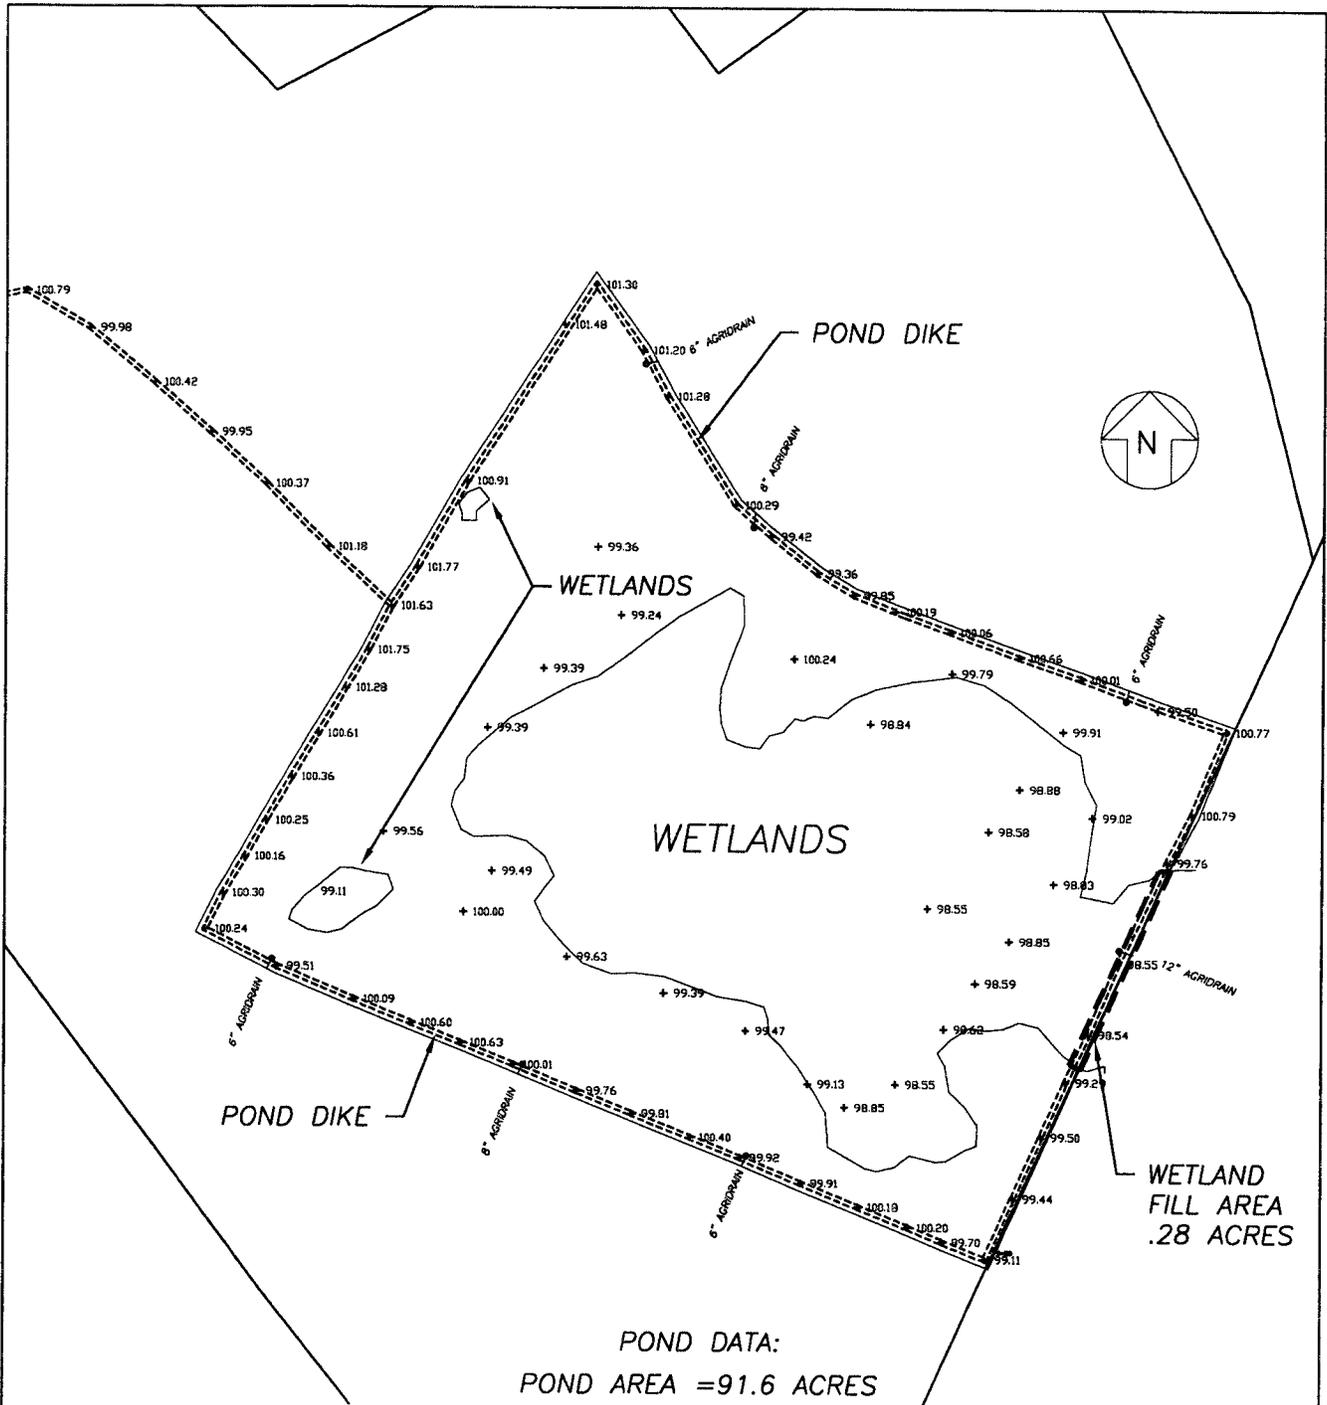


POND DATA:  
POND AREA = 91.6 ACRES

Wetland boundary provided by  
Newkirk Environmental, Inc.

 


SCALE: 1"=500'  
DATE: JUNE 2008  
SHEET 4 OF 6


PROPOSED ACTIVITY:  
WATERFOWL IMPOUNDMENT  
COUNTY: CLARENDON  
APPLICANT: GUERRY GREEN

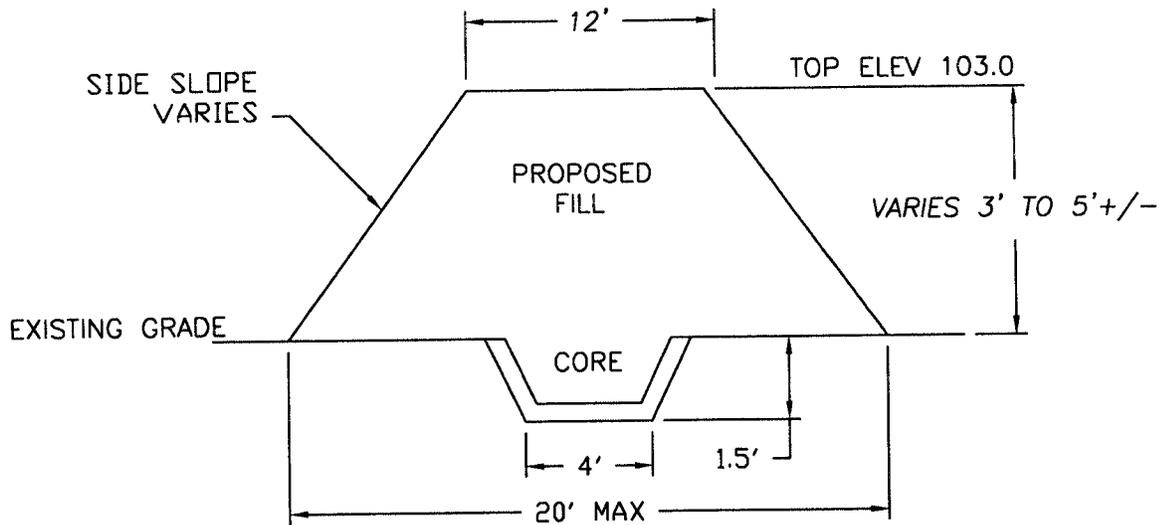

SECTION  
POND DIKE  
N.T.S.

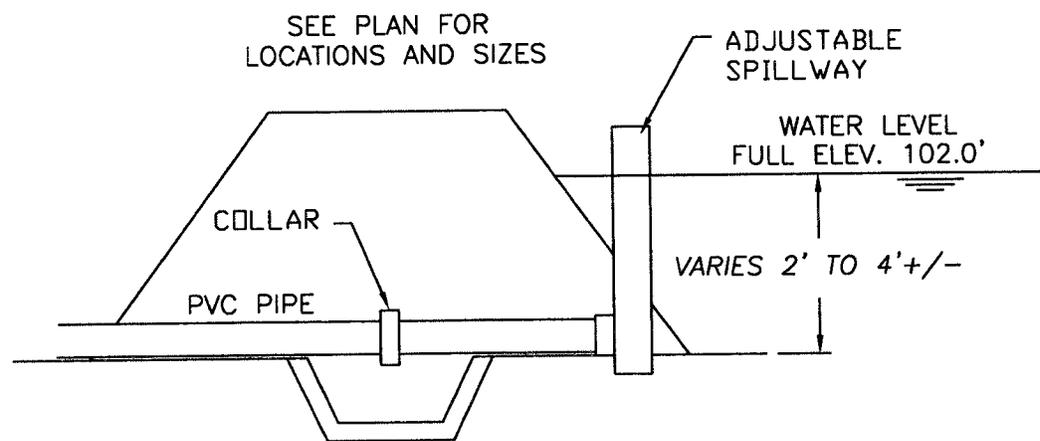

SECTION  
AGRIDRAIN STRUCTURE  
N.T.S.

 

SCALE: NO SCALE  
DATE: JUNE 2008  
SHEET 5 OF 6

PROPOSED ACTIVITY:  
WATERFOWL IMPOUNDMENT  
COUNTY: CLARENDON  
APPLICANT: GUERRY GREEN

## IMPACT SUMMARY

TOTAL POND AREA: 91.6 ACRES

TOTAL HIGHLAND AREA: 53.3 ACRES

TOTAL WETLAND AREA: 38.3 ACRES

### IMPACTS:

WETLANDS TO BE FILLED: 12,000 SQ. FT. (.28 ACS)

WETLAND FILL VOLUME: 1,335 CU. YDS.

SCALE: NO SCALE

DATE: JUNE 2008

SHEET 6 OF 6

PROPOSED ACTIVITY:

COUNTY: CLARENDON

APPLICANT: