

JOINT
PUBLIC NOTICE

CHARLESTON DISTRICT, CORPS OF ENGINEERS

69A Hagood Avenue

Charleston, South Carolina 29403-5107

and the

S.C. DEPARTMENT OF HEALTH AND ENVIRONMENTAL CONTROL

OFFICE OF OCEAN AND COASTAL RESOURCE MANAGEMENT

1362 McMillan Avenue, Suite 400

Charleston, South Carolina 29405

REGULATORY DIVISION

November 21, 2008

Refer to: P/N # 2008-2103-11S

Pursuant to Section 10 of the Rivers and Harbors Act of 1899 (33 U.S.C. 403), Sections 401 and 404 of the Clean Water Act (33 U.S.C. 1344), and the South Carolina Coastal Zone Management Act (48-39-10 et seq.) an application has been submitted to the Department of the Army and the S.C. Department of Health and Environmental Control by

BEAUFORT COUNTY

C/O TIM VINSON

SOUTH CAROLINA DEPARTMENT

OF NATURAL RESOURCES

POST OFFICE BOX 167

COLUMBIA, SOUTH CAROLINA 29202

for a permit to construct a public courtesy dock in waters of

JENKINS CREEK

at the existing Eddings Point Landing, located on County Road 74 (Edding's Point Road), St. Helena Island, Beaufort County, South Carolina (Latitude: 32.43778°, Longitude: -80.55028°)

In order to give all interested parties an opportunity to express their views

NOTICE

is hereby given that written statements regarding the proposed work will be received by both of the above mentioned offices until

12 O'CLOCK NOON, MONDAY, DECEMBER 22, 2008

from those interested in the activity and whose interests may be affected by the proposed work.

The proposed work consists of constructing an "L" shaped boating courtesy dock consisting of a 100' x 8' aluminum ground-out floating courtesy dock leading to a 60' x 8' floating courtesy dock. The work will also consist of constructing a 75' x 8' x 4" concrete dock pad, as well as 27' x 8.5' concrete abutment. Approximately 12 cubic yards of earthen material will be removed from above the MHW line and disposed of in a designated landfill. Approximately 6.5 cubic yards of new concrete will be placed below the MHW line for the construction of the new dock, as well as 110 cubic yards of one-man sized riprap and stabilization material which will also be placed below the MHW line for the construction of the new dock. The purpose of the proposed project is to provide the public a soft landing area for boaters to use to access their boats at all tide levels.

NOTE: Plans depicting the work described in this notice are available and will be provided, upon receipt of a written request, to anyone that is interested in obtaining a copy of the plans for the specific project. The request must identify the project of interest by public notice number and a self-addressed stamped envelope must also be provided for mailing the drawings to you. Your request for drawings should be addressed to the

**U.S. Army Corps of Engineers
ATTN: REGULATORY DIVISION
69A Hagood Avenue
Charleston, South Carolina 29403-5107**

The District Engineer has concluded that the discharges associated with this project, both direct and indirect, should be reviewed by the South Carolina Department of Health and Environmental Control in accordance with provisions of Section 401 of the Clean Water Act. As such, this notice constitutes a request, on behalf of the applicant, for certification that this project will comply with applicable effluent limitations and water quality standards. The work shown on this application must also be certified as consistent with applicable provisions the Coastal Zone Management Program (15 CFR 930). The District Engineer will not process this application to a conclusion until such certifications are received. The applicant is hereby advised that supplemental information may be required by the State to facilitate the review.

This notice initiates the Essential Fish Habitat (EFH) consultation requirements of the Magnuson-Stevens Fishery Conservation and Management Act. Implementation of the proposed project would impact 0.02 acres of estuarine substrates and emergent wetlands utilized by various life stages of species comprising the red drum, shrimp, and snapper-grouper management complexes. Our initial determination is that the proposed action would not have a substantial individual or cumulative adverse impact on EFH or fisheries managed by the South Atlantic Fishery Management Council and the National Marine Fisheries Service (NMFS). Our final determination relative to project impacts and the need for mitigation measures is subject to review by and coordination with the NMFS.

The District Engineer has consulted the most recently available information and has determined that the project will have no effect on any Federally endangered, threatened, or proposed species and will not result in the destruction or adverse modification of designated or proposed critical habitat. This public notice serves as a request to the U.S. Fish and Wildlife Service and the National Marine Fisheries Service for any additional information they may have on whether any listed or proposed endangered or threatened species or designated or proposed critical habitat may be present in the area which would be affected by the activity, pursuant to Section 7(c) of the Endangered Species Act of 1973 (as amended).

Pursuant to Section 106 of the National Historic Preservation Act (NHPA), this public notice also constitutes a request to Indian Tribes to notify the District Engineer of any historic properties of religious and cultural significance to them that may be affected by the proposed undertaking.


In accordance with the NHPA, the District Engineer has also consulted the latest published version of the National Register of Historic Places for the presence or absence of registered properties, or properties listed as being eligible for inclusion therein, and this worksite is not included as a registered property or property listed as being eligible for inclusion in the Register. To insure that other cultural resources that the District Engineer is not aware of are not overlooked, this public notice also serves as a request to the State Historic Preservation Office to provide any information it may have with regard to historic and cultural resources.

Any person may request, in writing, within the comment period specified in this notice, that a public hearing be held to consider this application. Requests for a public hearing shall state, with particularity, the reasons for holding a public hearing.


The decision whether to issue a permit will be based on an evaluation of the probable impact including cumulative impacts of the activity on the public interest and will include application of the guidelines promulgated by the Administrator, Environmental Protection Agency (EPA), under authority of Section 404(b) of the Clean Water Act and, as appropriate, the criteria established under authority of Section 102 of the Marine Protection, Research and Sanctuaries Act of 1972, as amended. That decision will reflect the national concern for both protection and utilization of important resources. The benefit which reasonably may be expected to accrue from the project must be balanced against its reasonably foreseeable detriments. All factors which may be relevant to the project will be considered including the cumulative effects thereof; among those are conservation, economics, aesthetics, general environmental concerns, wetlands, historic properties, fish and wildlife values, flood hazards, flood plain values, land use, navigation, shoreline erosion and accretion, recreation, water supply and conservation, water quality, energy needs, safety, food and fiber production and, in general, the needs and welfare of the people. A permit will be granted unless the District Engineer determines that it would be contrary to the public interest. In cases of conflicting property rights, the Corps of Engineers cannot undertake to adjudicate rival claims.

The Corps of Engineers is soliciting comments from the public; Federal, state, and local agencies and officials; Indian Tribes; and other interested parties in order to consider and evaluate the impacts of this activity. Any comments received will be considered by the Corps of Engineers to determine whether to issue, modify, condition or deny a permit for this project. To make this decision, comments are used to assess impacts on endangered species, historic properties, water quality, general environmental effects, and the other public interest factors listed above. Comments are used in the preparation of an Environmental Assessment and/or an Environmental Impact Statement pursuant to the National Environmental Policy Act. Comments are also used to determine the need for a public hearing and to determine the overall public interest of the activity.

If there are any questions concerning this public notice, please contact Stephanie McCary at 843-329-8044 or toll free at 1-866-329-8187.


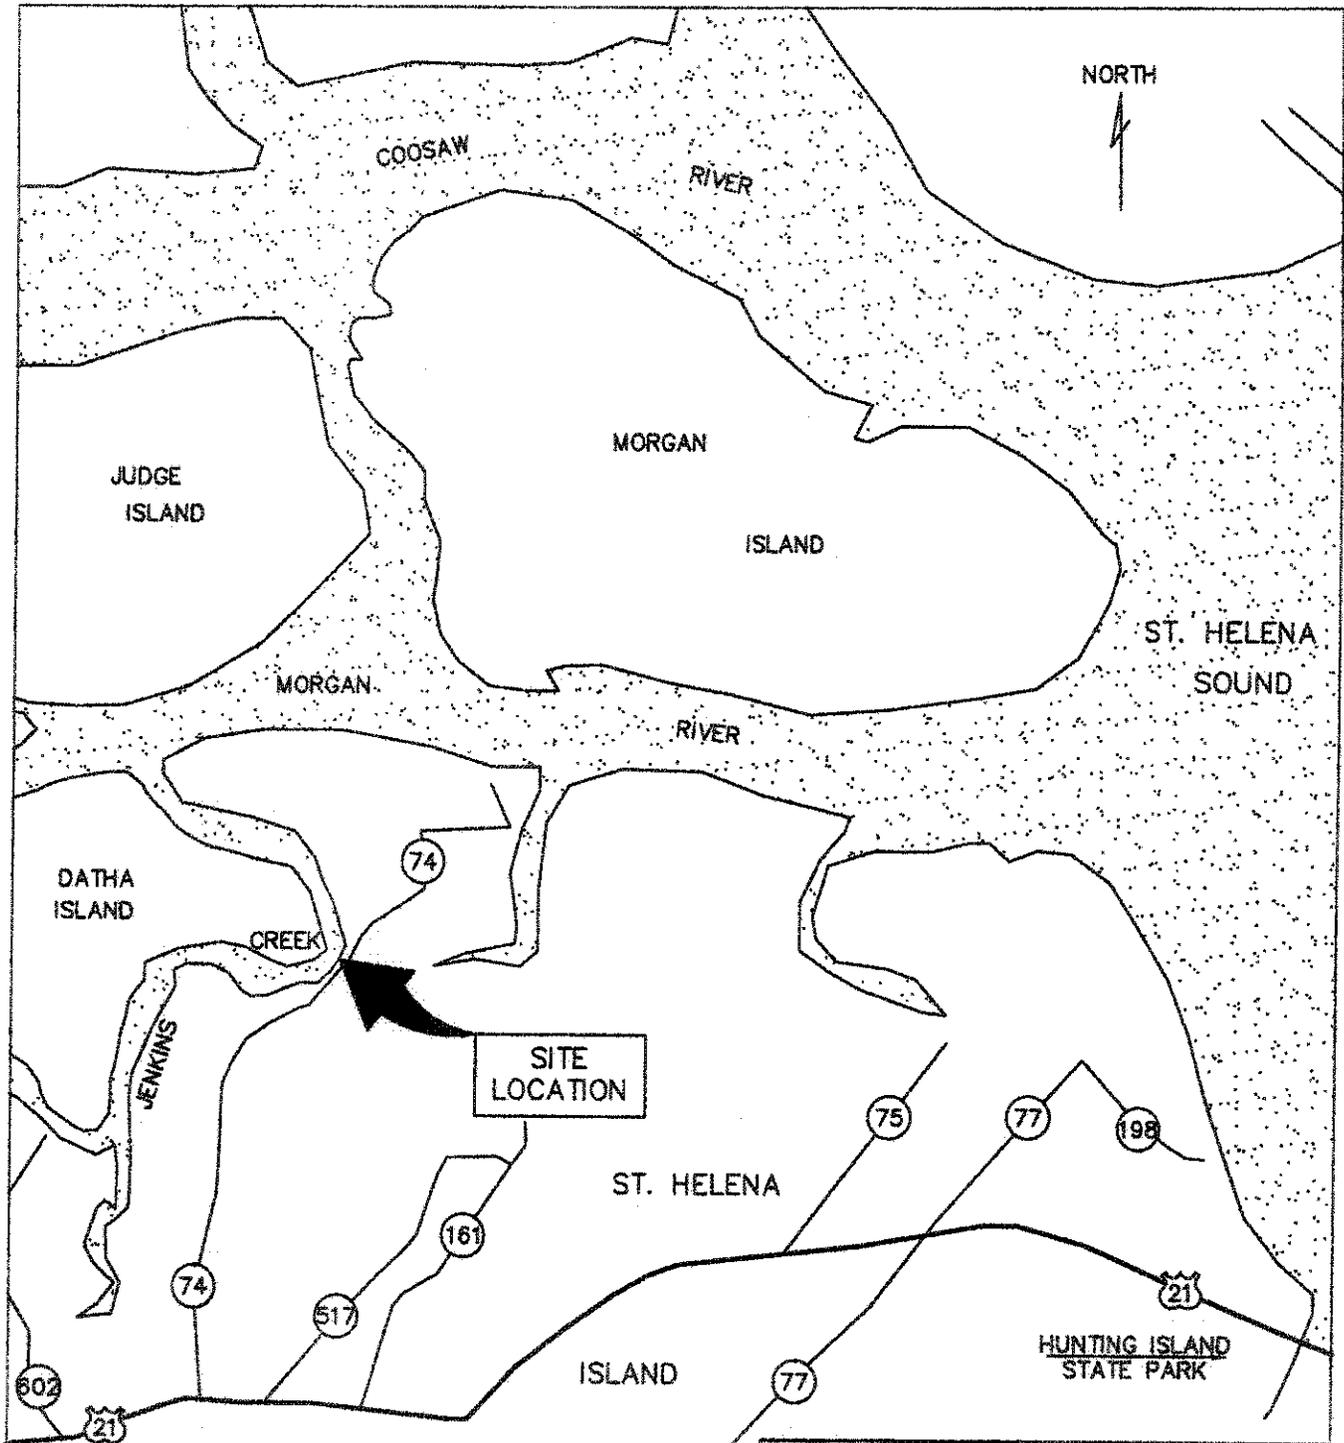


BEAUFORT, SC

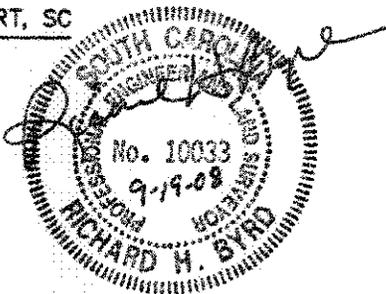

PROJECT TITLE	
BEAUFORT-EDDING'S POINT BOATING COURTESY DOCK ADDITION	
PROJECT LOCATION	
APPROXIMATELY 6 MILES EAST OF BEAUFORT, SC ON COUNTY ROAD S-7-74 (EDDING'S PT. ROAD) ON JENKINS CREEK	
APPLICANT	
BEAUFORT COUNTY	
APPROVED AGENT	
TIM VINSON-SCDNR	
DRAWING SCALE	DATE
NONE	9/18/08
APPLICATION #	SHEET
	1 of 4

REVISION	DATE

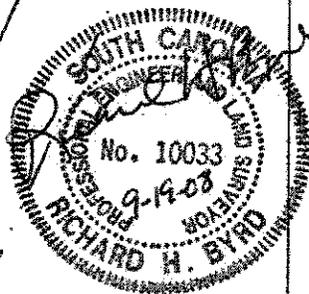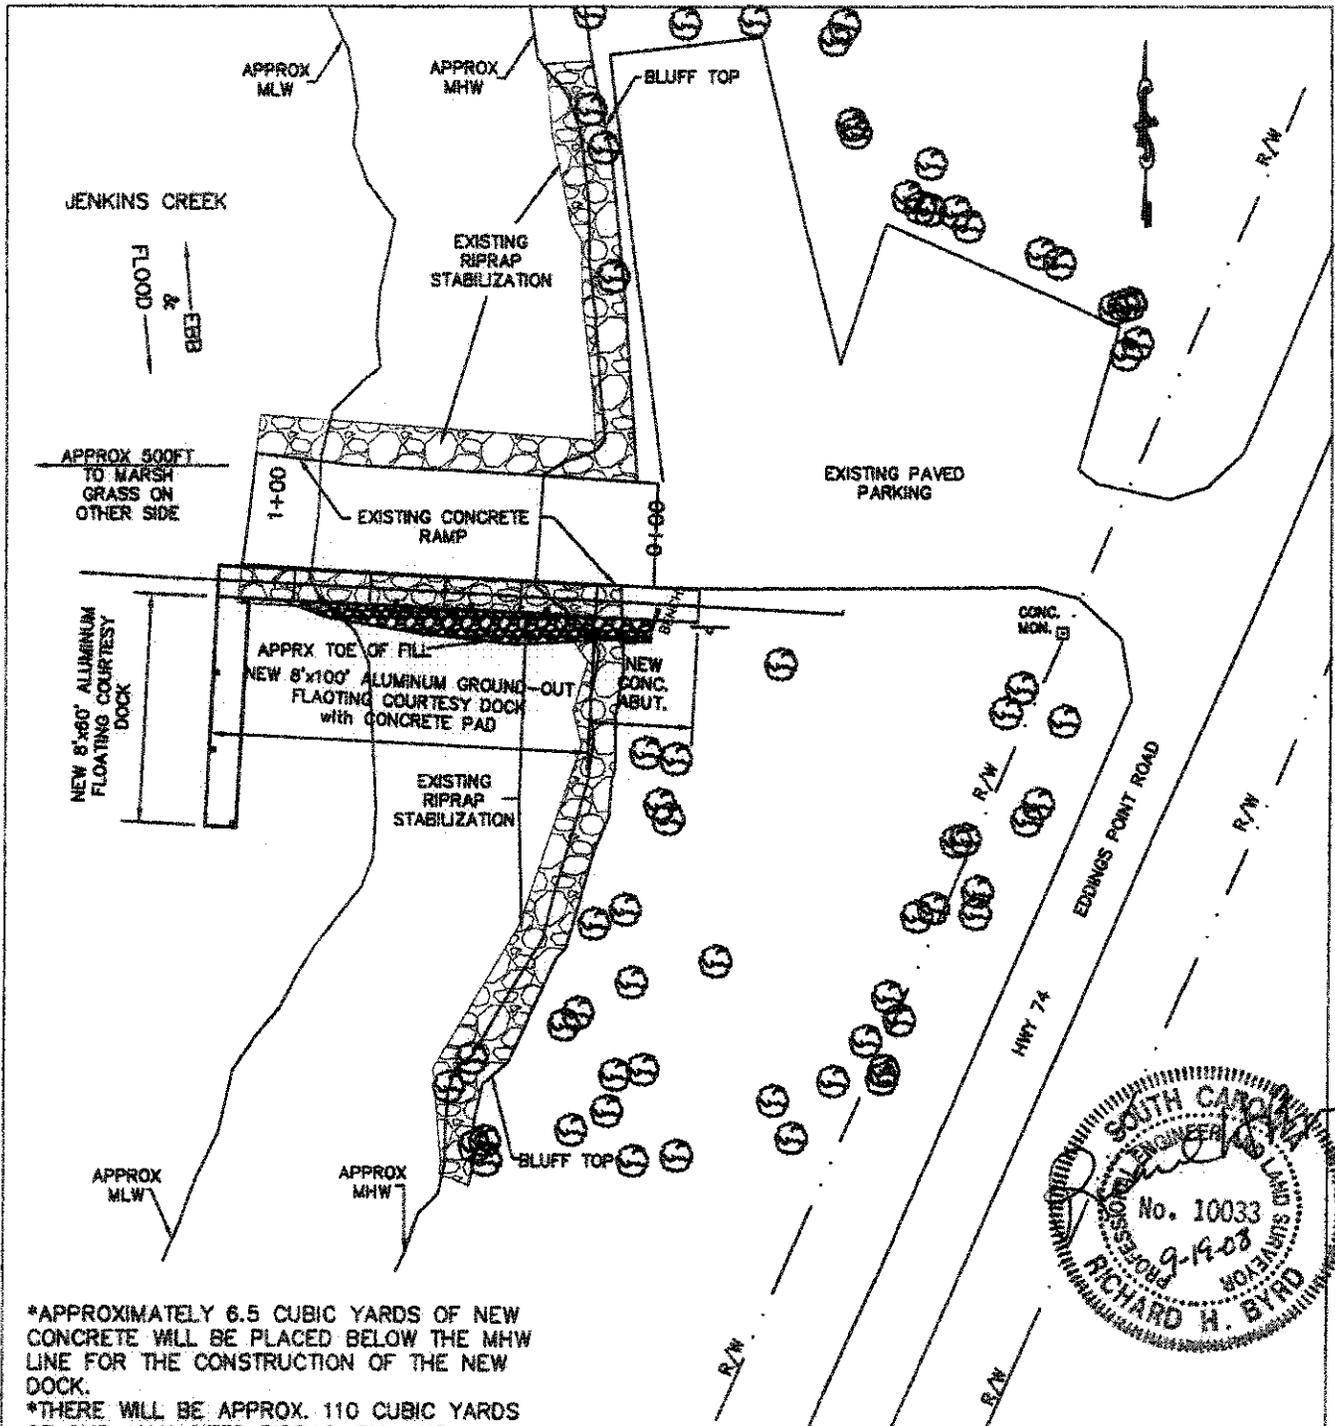

*APPROXIMATELY 6.5 CUBIC YARDS OF NEW CONCRETE WILL BE PLACED BELOW THE MHW LINE FOR THE CONSTRUCTION OF THE NEW DOCK.

*THERE WILL BE APPROX. 110 CUBIC YARDS OF ONE-MAN SIZED RIPRAP FILL AND STABILIZATION MATERIAL PLACED BELOW THE MHW LINE FOR THE CONSTRUCTION OF THE NEW DOCK.

*APPROXIMATELY 12 CUBIC YARDS OF EARTHEN MATERIAL WILL BE REMOVED FROM ABOVE THE MHW LINE AND THIS MATERIAL WILL BE PLACED IN A SPOIL AREA OR LANDFILL AREA DESIGNATED BY BEAUFORT COUNTY.

*STANDARD SILT FENCING AND/OR HAYE BAILS WILL BE USED TO HELP PREVENT ANY SILT LAIDEN STORM WATERS FROM ENTERING THE ADJACENT LANDS OR WATER BODY DURING CONSTRUCTION.

PROJECT TITLE	
BEAUFORT-EDDING'S POINT BOATING COURTESY DOCK ADDITION	
PROJECT LOCATION	
APPROXIMATELY 6 MILES EAST OF BEAUFORT, SC ON COUNTY ROAD S-7-74 (EDDING'S PT. ROAD) ON JENKINS CREEK	
APPLICANT	
BEAUFORT COUNTY	
REVISION	DATE
APPROVED AGENT	
TIM VINSON	
DRAWING SCALE	DATE
1"=50'	9/18/08
APPLICATION #	SHEET
	2 of 4

BARRETT BOULWARE
 P.O. BOX 293
 ST. HELENA ISL, SC 29920


JENKINS CREEK

APPRX SITE
 LOCATION





EDDING'S POINT ROAD (S-7-74)

MARSH GRASS
 AREA

SIMON C. SEABROOK, HRS OF
 P.O. BOX 1
 ST. HELENA ISL, SC 29920

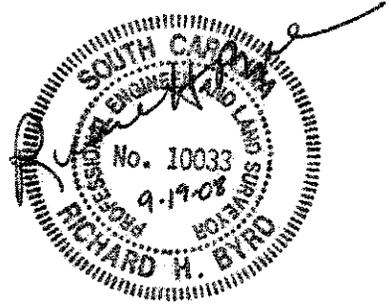

PROJECT TITLE	
BEAUFORT-EDDING'S POINT BOATING COURTESY DOCK ADDITION	
PROJECT LOCATION	
APPROXIMATELY 6 MILES EAST OF BEAUFORT, SC ON COUNTY ROAD S-7-74 (EDDING'S PT. ROAD) ON JENKINS CREEK	
APPLICANT	
BEAUFORT COUNTY	
REVISION	DATE
	AUTHORIZED AGENT
	TIM VINSON
DRAWING SCALE	DATE
NONE	9-19-08
APPLICATION #	SHEET
	3 of 4

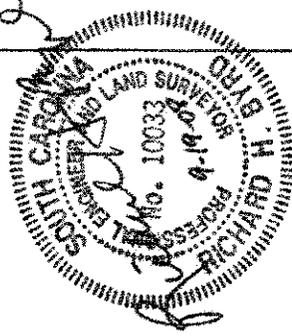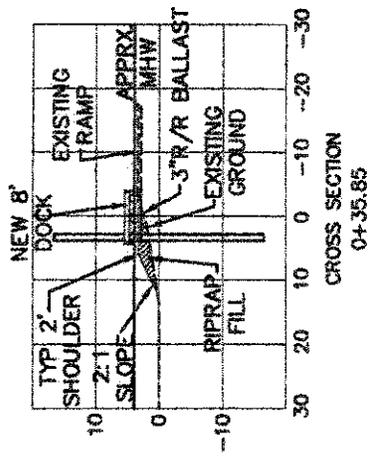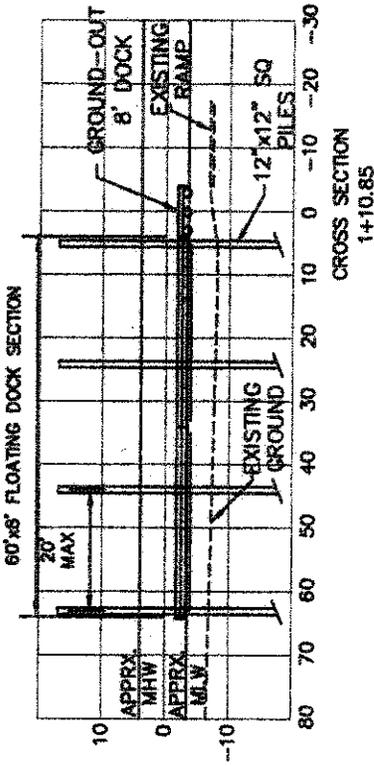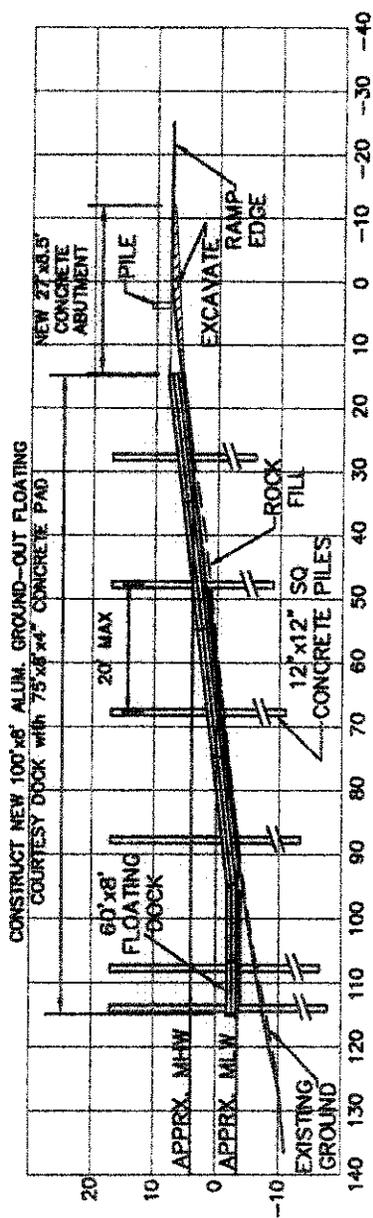

PROJECT TITLE	BEAUFORT-EDDING'S POINT BOATING COURTESY DOCK ADDITION		
PROJECT LOCATION	APPROXIMATELY 6 MILES EAST OF BEAUFORT, SC ON COUNTY ROAD S-7-74(EDDING'S PT ROAD) ON JENKINS CREEK		
APPLICANT	BEAUFORT COUNTY		
APPROVED AGENCY	TIM VINSON-SCDNR		
DRAWING SCALE	1"=30'	DATE	9/19/08
APPRAISER #		SHEET	4 of 4

- *APPROXIMATELY 6.5 CUBIC YARDS OF NEW CONCRETE WILL BE PLACED BELOW THE MHW LINE FOR THE CONSTRUCTION OF THE NEW DOCK.
- *THERE WILL BE APPROXIMATELY 110 CUBIC YARDS OF ONE-MAN SIZED RIPRAP FILL AND STABILIZATION MATERIAL PLACED BELOW THE MHW LINE FOR THE CONSTRUCTION OF THE NEW DOCK.
- *APPROXIMATELY 12 CUBIC YARDS OF EARTHEN MATERIAL WILL BE REMOVED FROM ABOVE THE MHW LINE AND THIS MATERIAL WILL BE PLACED IN A SPOIL AREA OR LANDFILL AREA DESIGNATED BY BEAUFORT COUNTY.
- *STANDARD SILT FENCING AND/OR HAYE BAILS WILL BE USED TO HELP PREVENT ANY SILT LAIDEN STORM WATERS FROM ENTERING THE ADJACENT LANDS OR WATER BODY DURING CONSTRUCTION.