

JOINT
PUBLIC NOTICE

CHARLESTON DISTRICT, CORPS OF ENGINEERS
69A Hagood Avenue
Charleston, South Carolina 29403-5107

and

THE S.C. DEPARTMENT OF HEALTH AND ENVIRONMENTAL CONTROL
Office of Ocean and Coastal Resource Management
1362 McMillan Avenue, Suite 400
Charleston, South Carolina 29405

REGULATORY DIVISION

Refer to: P/N #2008-2190-2IM

December 19, 2008

Pursuant to Section 10 of the Rivers and Harbors Act of 1899 (33 U.S.C. 403), and the South Carolina Coastal Zone Management Act (48-39-10 et. seq.) an application has been submitted to the Department of the Army and the South Carolina Department of Health and Environmental Control by

DONNELLY TRACT, LLC C/O BRIAN WOLVERTON,
RANDY BATES, JR. AND RANDY BATES, SR.
708 PETE DONNELLY LANE
1036 B EWAL STREET
MT. PLEASANT, SC 29464

for a permit to maintain and extend a dock in

ATLANTIC INTRACOASTAL WAYERWAY (AIWW)

At Lot 6 at 708 Pete Donnelly Lane, Awendaw, Charleston County, South Carolina (Latitude 33.046778, Longitude -79.541333)

In order to give all interested parties an opportunity to express their views

NOTICE

is hereby given that written statements regarding the proposed work will be received by both of the above mentioned offices until

12 O'CLOCK NOON, TUESDAY, JANUARY 20, 2009

from those interested in the activity and whose interests may be affected by the proposed work.

The proposed work consists of the repair and modification to an existing dock structure. The site currently contains a 7' x 26' walkway and an adjacent 22' x 45' boat ramp (14' wide at water level) The boat ramp will not be changed and will not be a part of the new permit. It is proposed to extend the walkway to a 7' x 87' walkway with handrails leading to a new 12' x 12' fixed pierhead with a gangway leading to a 12' x 38' floating dock. The purpose of the proposed work, as stated by the applicant, is for the owner's private and recreational use.

REGULATORY DIVISION

Refer to: P/N #2008-2190-2IM

December 19, 2008

NOTE: Plans depicting the work described in this notice are available and will be provided, upon receipt of a written request, to anyone that is interested in obtaining a copy of the plans for the specific project. The request must identify the project of interest by public notice number and a self-addressed stamped envelope must also be provided for mailing the drawings to you. Your request for drawings should be addressed to the

**U.S. Army Corps of Engineers
ATTN: REGULATORY DIVISION
69A Hagood Avenue
Charleston, South Carolina 29403-5107**

The work shown on this application must also be certified as consistent with applicable provisions of the Coastal Zone Management Program (15 CFR 930). The District Engineer will not process this application to a conclusion until such certification is received. The applicant is hereby advised that supplemental information may be required by the State to facilitate the review. Persons wishing to comment or object to State certification must submit all comments in writing to the South Carolina Department of Health and Environmental Control at the above address within thirty (30) days of the date of this notice.

This initiates the Essential Fish Habitat (EFH) consultation requirements of the Magnuson-Stevens Fishery Conservation and Management Act. Implementation of the proposed project would impact less than 1209 square feet of estuarine substrates and emergent wetlands utilized by various life stages of species comprising the red drum, shrimp, and snapper-grouper management complexes. Our initial determination is that the proposed action would not have a substantial individual or cumulative adverse impact on EFH or fisheries managed by the South Atlantic Fishery Management Council and the National Marine Fisheries Service (NMFS). Our final determination relative to project impacts and the need for mitigation measures is subject to review by and coordination with the NMFS.

The District Engineer has consulted the most recently available information and has determined that the project will have no effect on any Federally endangered, threatened, or proposed species and will not result in the destruction or adverse modification of designated or proposed critical habitat. This public notice serves as a request to the U.S. Fish and Wildlife Service and the National Marine Fisheries Service for any additional information they may have on whether any listed or proposed endangered or threatened species or designated or proposed critical habitat may be present in the area which would be affected by the activity, pursuant to Section 7(c) of the Endangered Species Act of 1973 (as amended).

Pursuant to Section 106 of the National Historic Preservation Act (NHPA), this public notice also constitutes a request to Indian Tribes to notify the District Engineer of any historic properties of religious and cultural significance to them that may be affected by the proposed undertaking.

In accordance with the NHPA, the District Engineer has also consulted the latest published version of the National Register of Historic Places for the presence or absence of registered properties, or properties listed as being eligible for inclusion therein, and this worksite is not included as a registered property or property listed as being eligible for inclusion in the Register. To insure that other cultural resources that the District Engineer is not aware of are not overlooked, this public notice also serves as a request to the State Historic Preservation Office to provide any information it may have with regard to historic and cultural resources.


Any person may request, in writing, within the comment period specified in this notice, that a public hearing be held to consider this application. Requests for a public hearing shall state, with particularity, the reasons for holding a public hearing.

The decision whether to issue a permit will be based on an evaluation of the probable impact including cumulative impacts of the activity on the public interest. That decision will reflect the national concern for both protection and utilization of important resources. The benefit which reasonably may be expected to accrue from the project must be balanced against its reasonably foreseeable detriments. All factors which may be relevant to the project will be considered including the cumulative effects thereof; among those are conservation, economics,

aesthetics, general environmental concerns, wetlands, historic properties, fish and wildlife values, flood hazards, flood plain values, land use, navigation, shoreline erosion and accretion, recreation, water supply and conservation, water quality, energy needs, safety, food and fiber production and, in general, the needs and welfare of the people. A permit will be granted unless the District Engineer determines that it would be contrary to the public interest. In cases of conflicting property rights, the Corps of Engineers cannot undertake to adjudicate rival claims.

The Corps of Engineers is soliciting comments from the public; Federal, state, and local agencies and officials; Indian Tribes; and other interested parties in order to consider and evaluate the impacts of this activity. Any comments received will be considered by the Corps of Engineers to determine whether to issue, modify, condition or deny a permit for this project. To make this decision, comments are used to assess impacts on endangered species, historic properties, water quality, general environmental effects, and the other public interest factors listed above. Comments are used in the preparation of an Environmental Assessment and/or an Environmental Impact Statement pursuant to the National Environmental Policy Act. Comments are also used to determine the need for a public hearing and to determine the overall public interest of the activity.

If there are any questions concerning this public notice, please contact Christopher Mims, at 843-329-8044 or toll free at 1-866-329-8187.

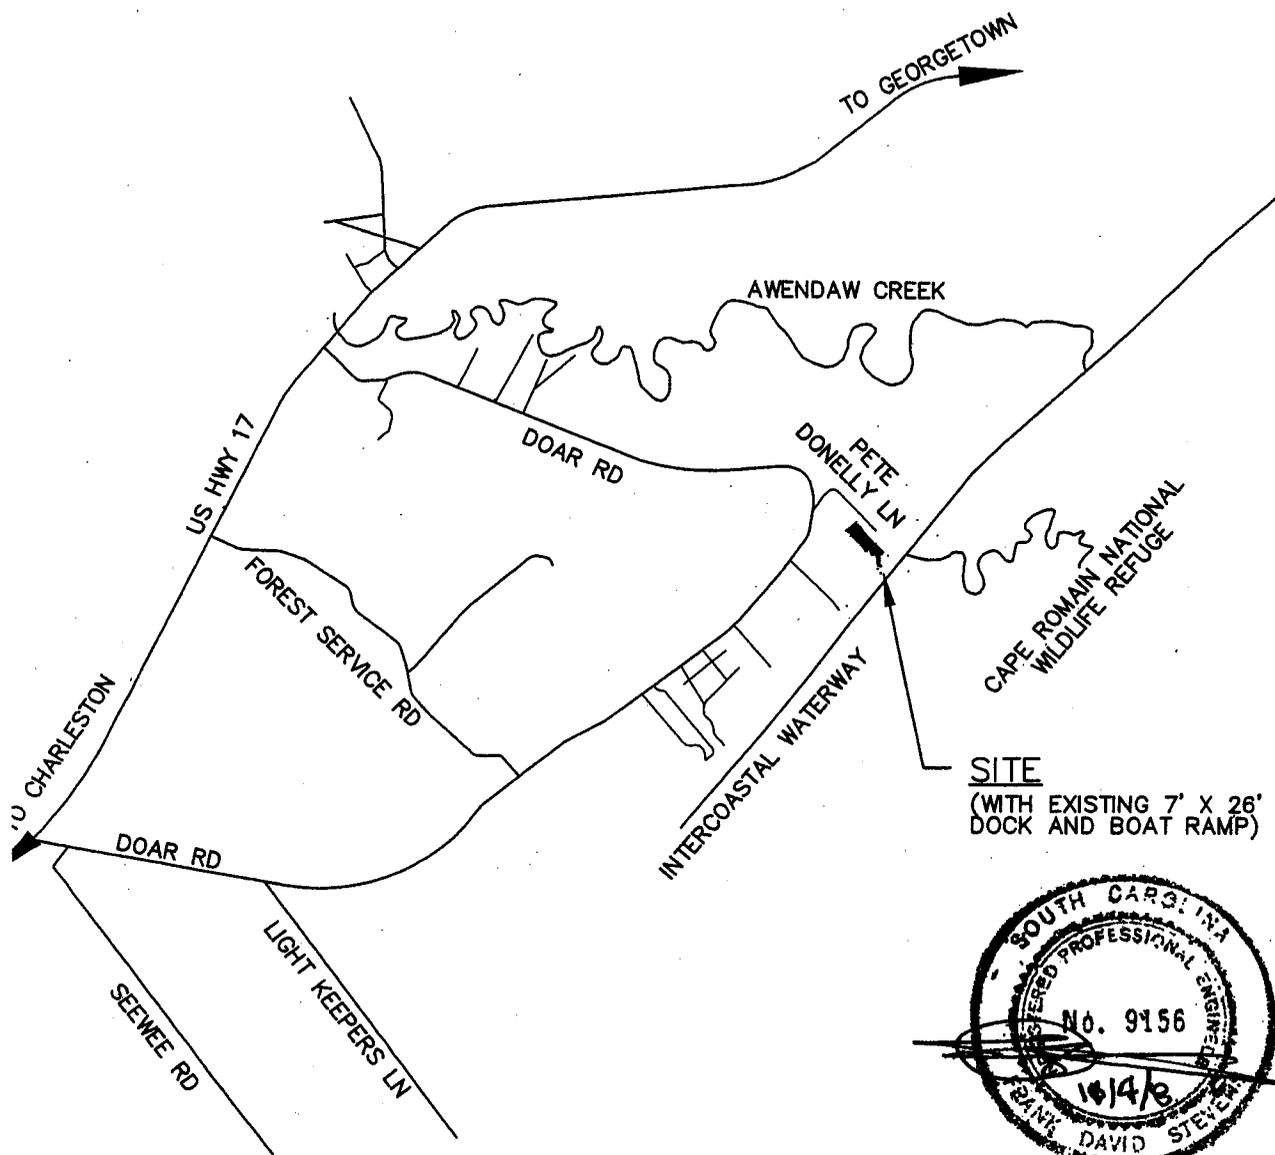

SITE
 (WITH EXISTING 7' X 26'
 DOCK AND BOAT RAMP)




LOCATION MAP - NTS

APPLICANT:
 DONNELLY TRACT, LLC
 1036 B EWALL ST.
 MT. PLEASANT, SC 29464
 PROPOSED ACTIVITY:
 PRIVATE RESIDENTIAL
 DOCK

PROJECT LOCATION:
 ON THE INTRACOASTAL
 WATERWAY, LOT 6,
 708 PETE DONNELLY LANE
 AWENDAW, SC 29429
 COUNTY: CHARLESTON


ADJACENT PROPERTY OWNERS:
 1. LON R. DOLES
 2. JOHN & CARLOINE BUXTON
 DATE: OCT. 23, 2008
 SHEET 1 OF 7
 SAC 2008-2190-21M

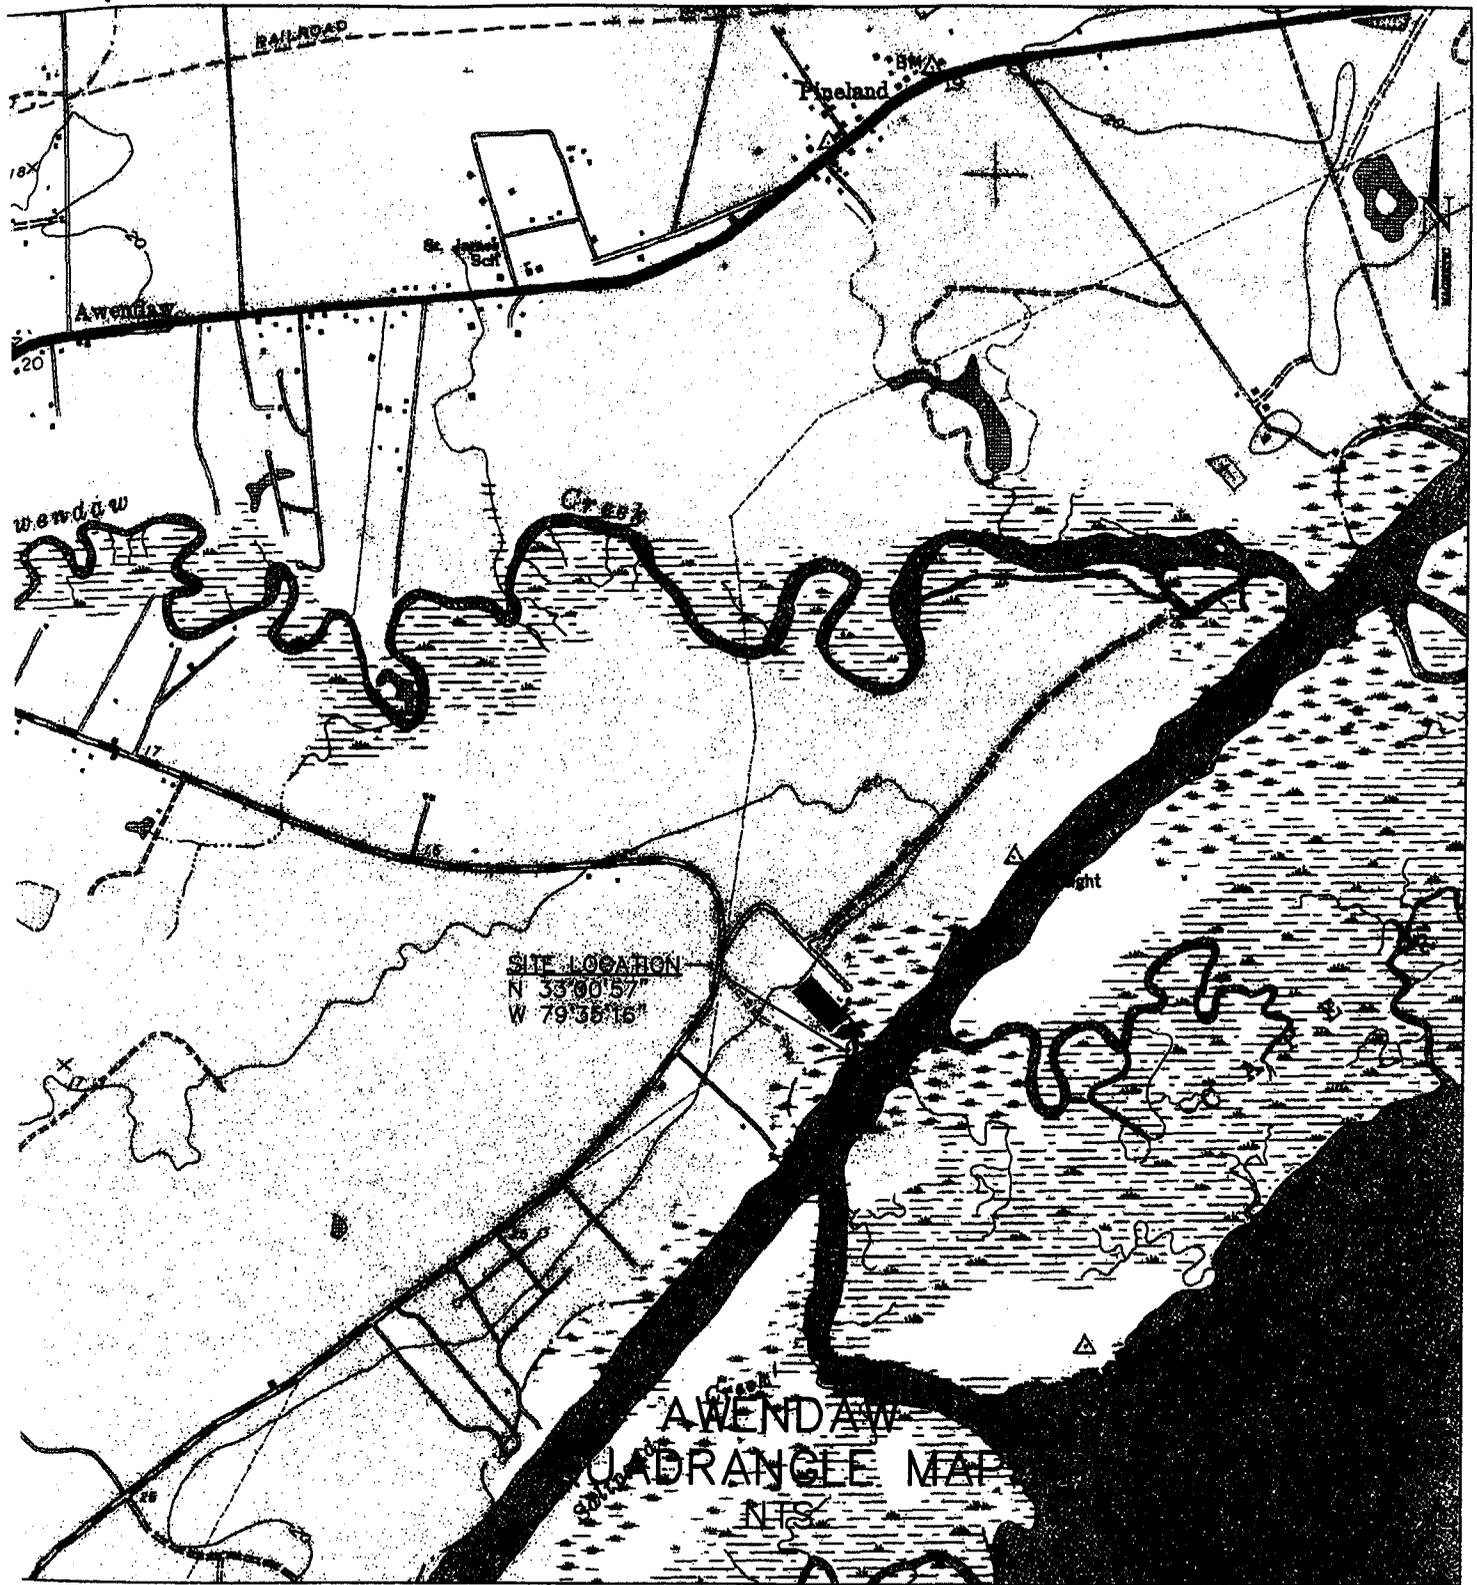

APPLICANT:
 DONNELLY TRACT, LLC
 1036 B EWALL ST.
 MT. PLEASANT, SC 29464
 PROPOSED ACTIVITY:
 PRIVATE RESIDENTIAL
 DOCK

PROJECT LOCATION:
 ON THE INTRACOASTAL
 WATERWAY, LOT 6,
 708 PETE DONNELLY LANE
 AWENDAW, SC 29429
 COUNTY: CHARLESTON

ADJACENT PROPERTY OWNERS:
 1. LON R. DOLES
 2. JOHN & CARLOINE BUXTON
 DATE: OCT. 23, 2008
 SHEET 2 OF 7
 SAC 2008-2190-21M


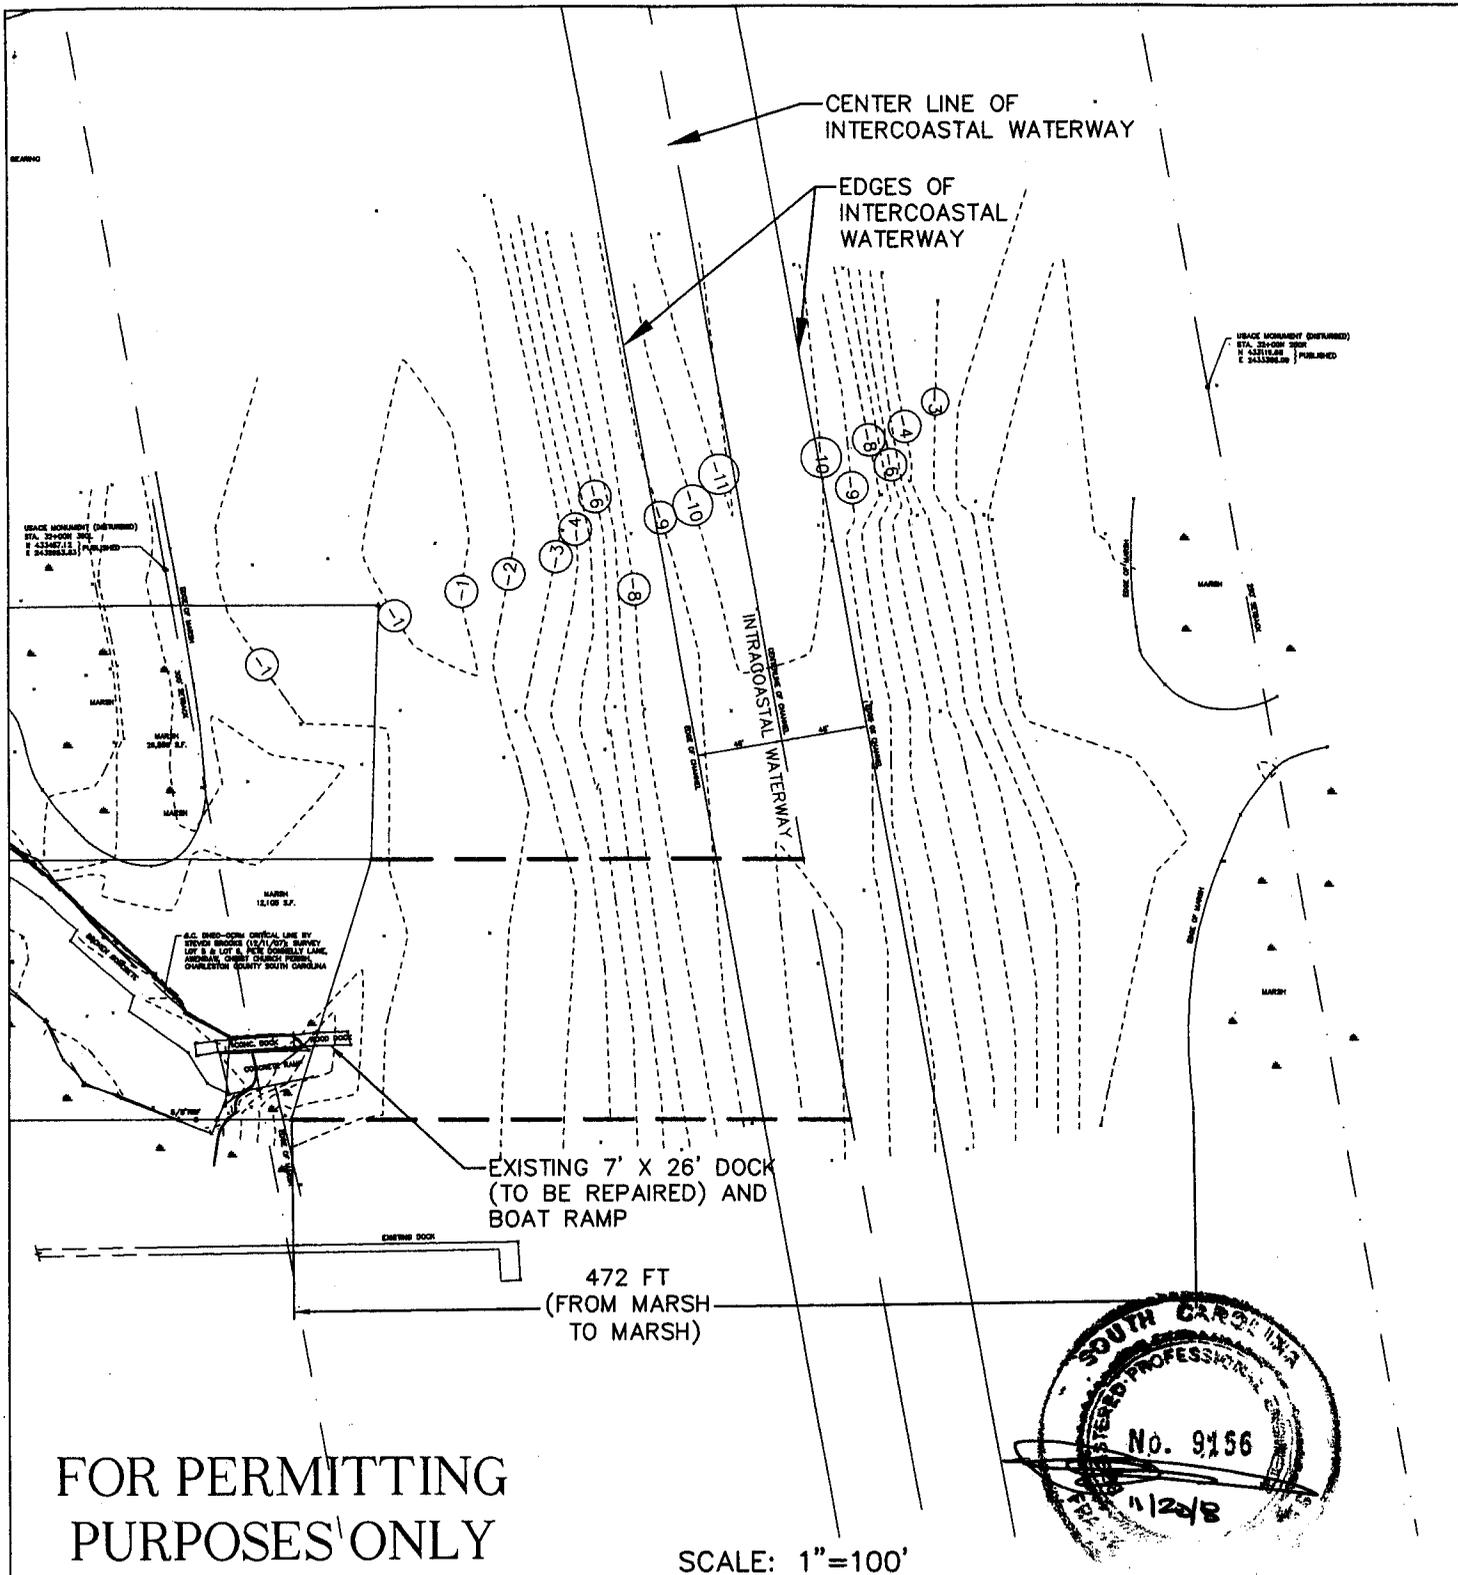


FOR PERMITTING PURPOSES ONLY

APPLICANT:
 DONNELLY TRACT, LLC
 1036 B EWALL ST.
 MT. PLEASANT, SC 29464
 PROPOSED ACTIVITY:
 PRIVATE RESIDENTIAL DOCK

PROJECT LOCATION:
 ON THE INTRACOASTAL WATERWAY, LOT 6,
 708 PETE DONNELLY LANE
 AWENDAW, SC 29429
 COUNTY: CHARLESTON



ADJACENT PROPERTY OWNERS:
 1. LON R. DOLES
 2. JOHN & CARLOINE BUXTON
 DATE: NOV 20, 2008
 (REVISED)
 SHEET 3 OF 7
 SAC 2008-2190-21M

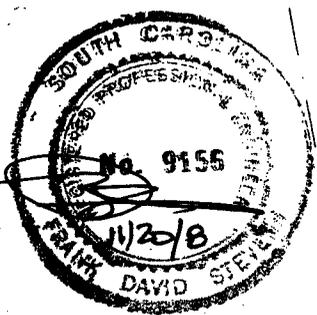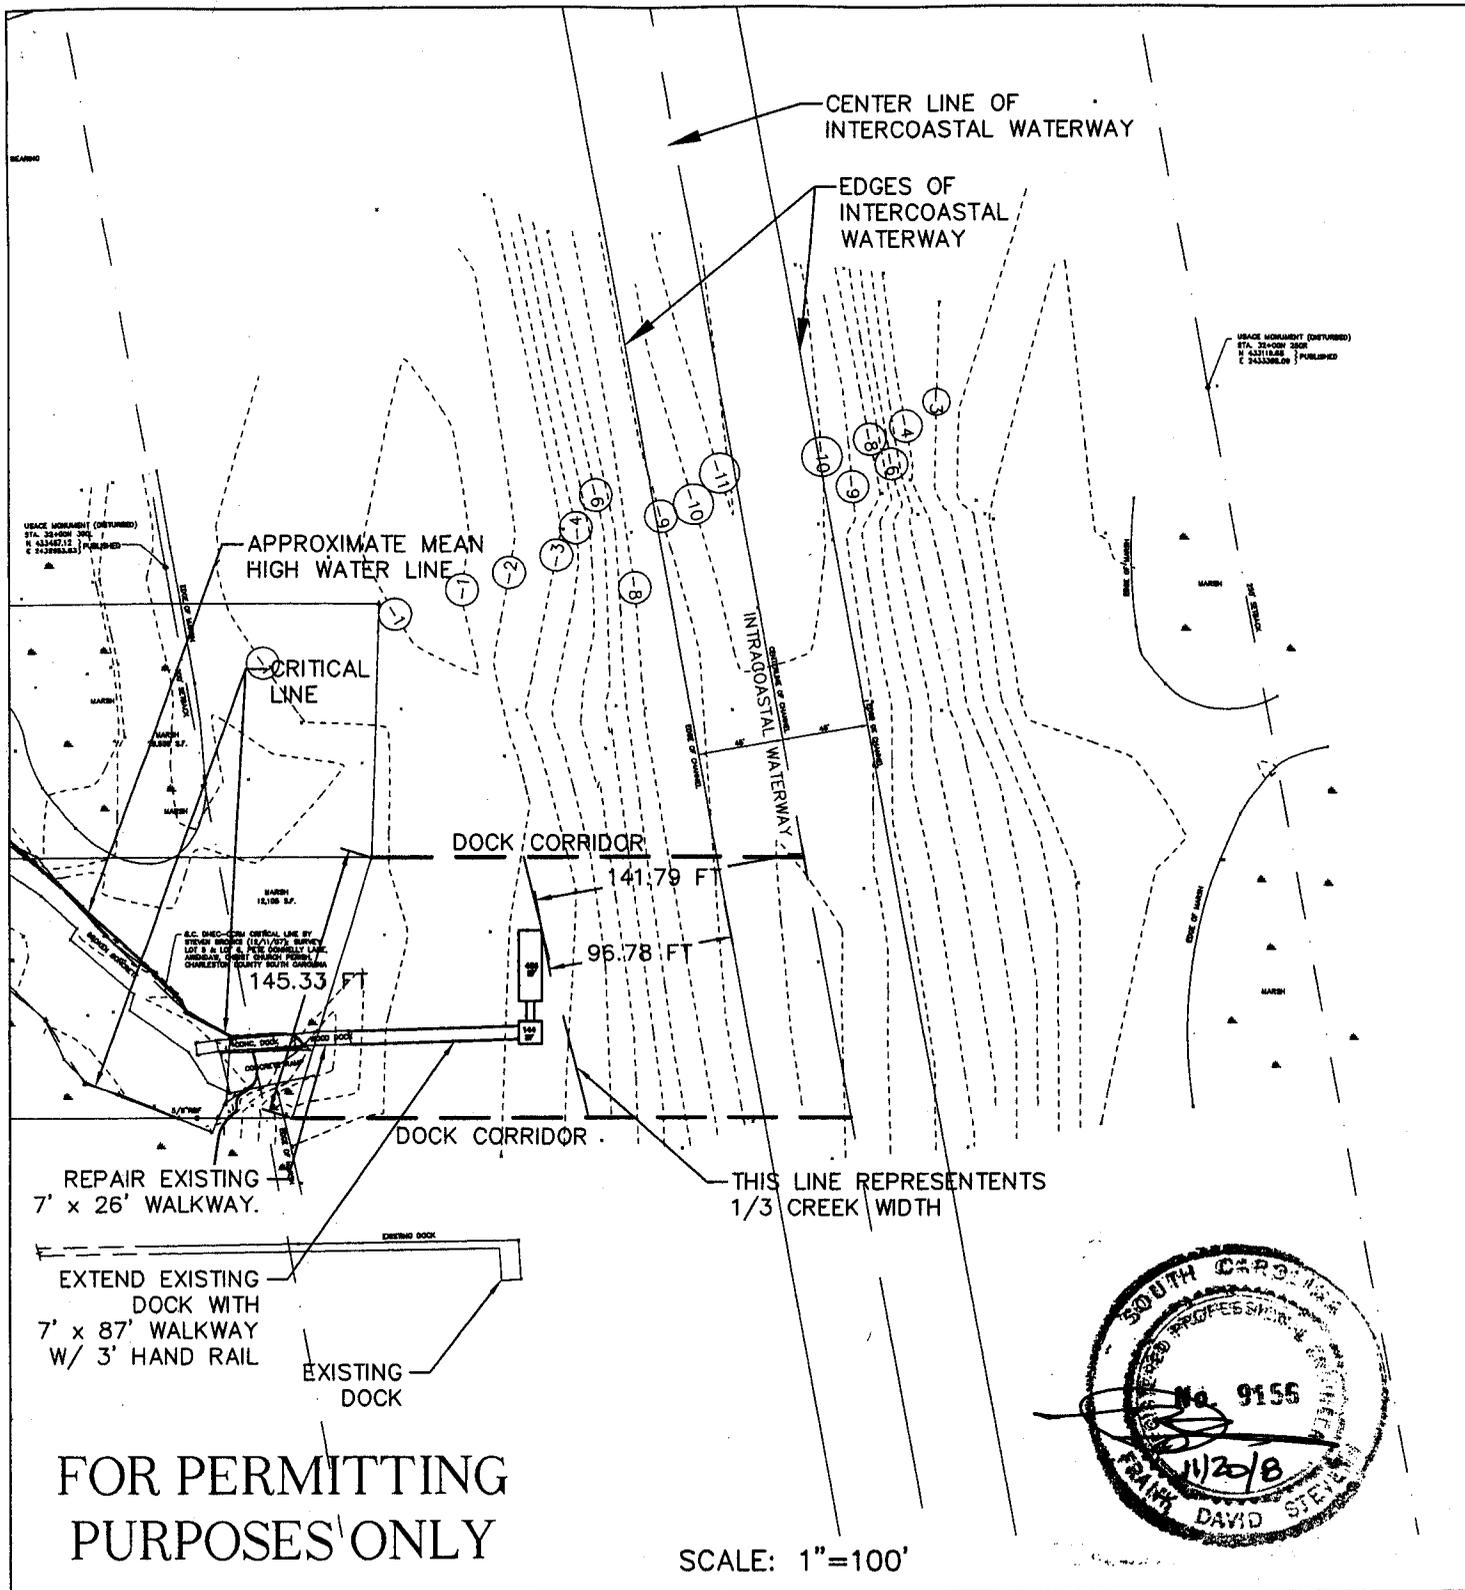

APPLICANT:
 DONNELLY TRACT, LLC
 1036 B EWALL ST.
 MT. PLEASANT, SC 29464
 PROPOSED ACTIVITY:
 PRIVATE RESIDENTIAL DOCK

PROJECT LOCATION:
 ON THE INTRACOASTAL WATERWAY, LOT 6,
 708 PETE DONNELLY LANE
 AWENDAW, SC 29429
 COUNTY: CHARLESTON

ADJACENT PROPERTY OWNERS:
 1. LON R. DOLES
 2. JOHN & CARLOINE BUXTON
 DATE: NOV 20, 2008
 (REVISED)
 SHEET 5 OF 7
 SAC 2008-2190-21M

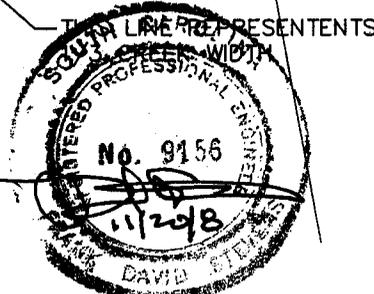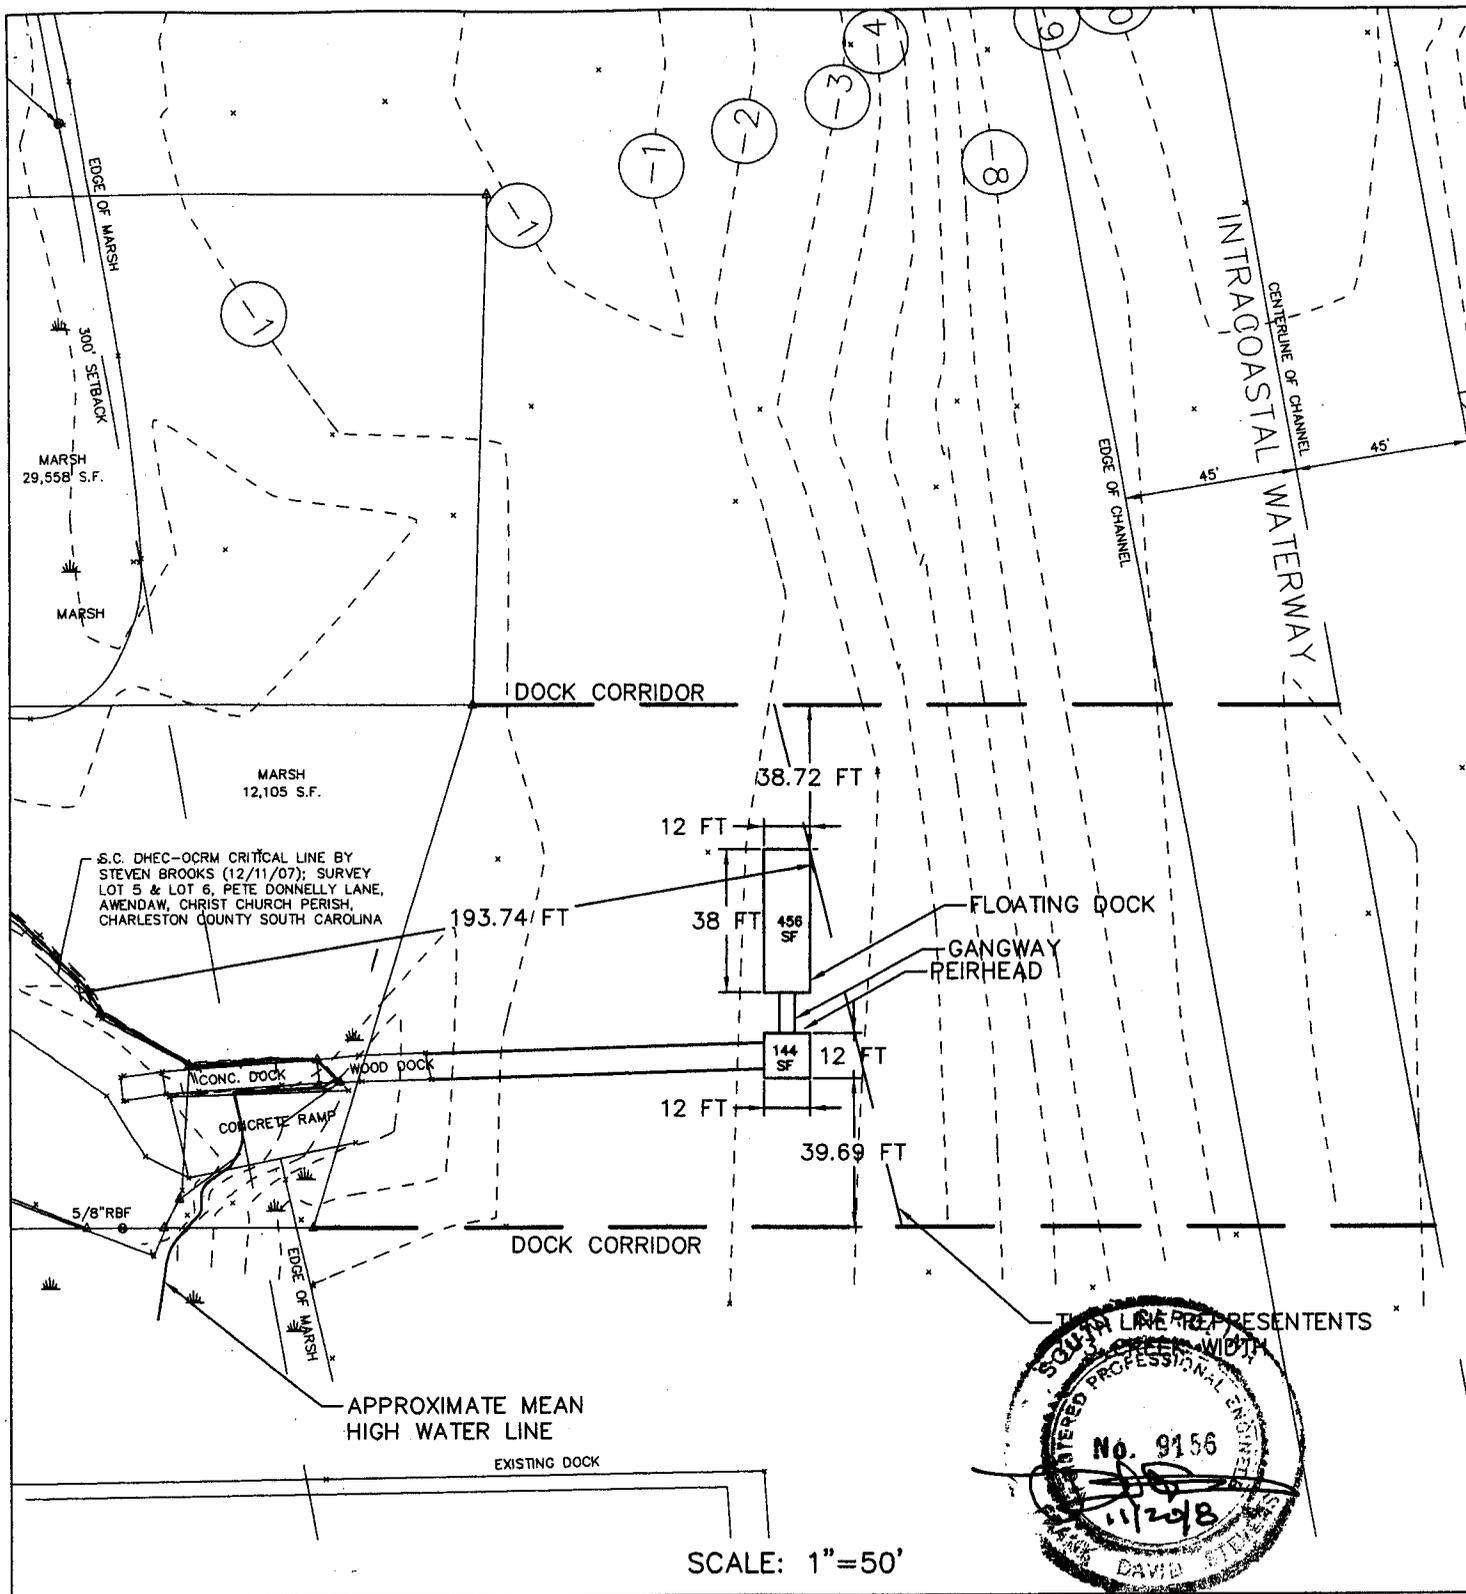



SCALE: 1"=50'

APPLICANT:
 DONNELLY TRACT, LLC
 1036 B EWALL ST.
 MT. PLEASANT, SC 29464
PROPOSED ACTIVITY:
 PRIVATE RESIDENTIAL DOCK

PROJECT LOCATION:
 ON THE INTRACOASTAL WATERWAY, LOT 6,
 708 PETE DONNELLY LANE
 AWENDAW, SC 29429
COUNTY: CHARLESTON

ADJACENT PROPERTY OWNERS:
 1. LON R. DOLES
 2. JOHN & CARLOINE BUXTON
DATE: NOV 20, 2008
 (REVISED)
 SHEET 6 OF 7
 SAC 2008-2190-21M

5422008-2190-21M

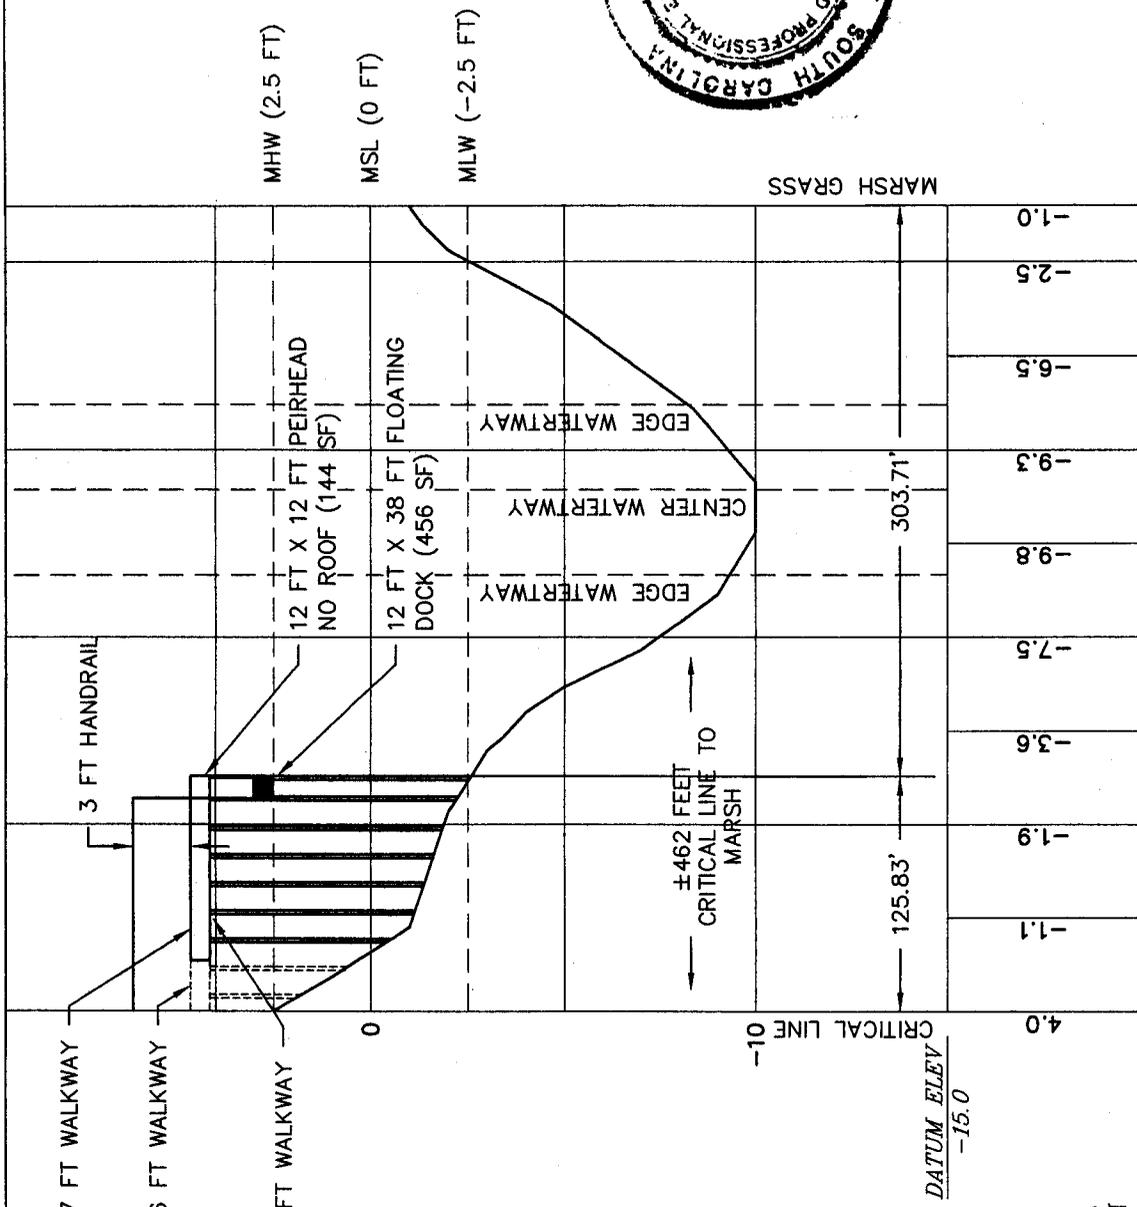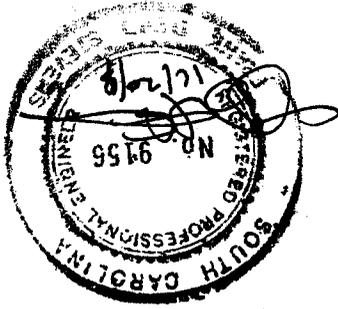

MHW (2.5 FT)
MSL (0 FT)
MLW (-2.5 FT)

**FOR PERMITTING
PURPOSES ONLY**

HORIZONTAL SCALE: 1"=100' VERTICAL SCALE: 1"=10'

APPLICANT:
DONNELLY TRACT, LLC
1036 B EWALL ST.
MT. PLEASANT, SC 29464
PROPOSED ACTIVITY:
PRIVATE RESIDENTIAL
DOCK

PROJECT LOCATION:
ON THE INTRACOASTAL
WATERWAY, LOT 6,
708 PETE DONNELLY LANE
AWENDAW, SC 29429
COUNTY: CHARLESTON

ADJACENT PROPERTY OWNERS:
1. LON R. DOLES
2. JOHN & CARLOINE BUXTON
DATE: NOV 20, 2008
(REVISED)
SHEET 6 OF 7