

JOINT
PUBLIC NOTICE

CHARLESTON DISTRICT, CORPS OF ENGINEERS
69A Hagood Avenue
Charleston, South Carolina 29403-5107
and the

S. C. DEPARTMENT OF HEALTH AND ENVIRONMENTAL CONTROL
OFFICE OF OCEAN AND COASTAL RESOURCE MANAGEMENT
1362 McMillan Avenue, Suite 400
Charleston, South Carolina 29405

REGULATORY DIVISION
Refer to: P/N # **SAC 2008-1366-1IQ**

July 18, 2008

Pursuant to Section 10 of the Rivers and Harbors Act of 1899 (33 U.S.C. 403), and the South Carolina Coastal Zone Management Act (48-39-10 et.seq.) an application has been submitted to the Department of the Army and the S. C. Department of Health and Environmental Control by

MR. THOMAS HEADEN
116 CREEKSIDE DRIVE
FORT MILL, SOUTH CAROLINA 29715

for a permit to construct a community dock structure on

BAILEY CREEK

located at the southern terminus of Scanawah Trail Road on Scanawah Island, about four miles south and west of SC174 (near Edisto Island), Charleston County, South Carolina, (Long. 80.36874 x Lat. 32.55890).

In order to give all interested parties an opportunity to express their views

NOTICE

is hereby given that written statements regarding the proposed work will be received by both of the above mentioned offices until

12 O'CLOCK NOON, MONDAY, AUGUST 18, 2008

from those interested in the activity and whose interests may be affected by the proposed work.

The proposed work consists of the construction of a new boat docking structure to include a 6' x 35' fixed pier leading to a 16' x 25' covered pierhead with handrails. On its northern corner a 4' x 4' step ramp platform with an attached 3' x 24' ramp leads channelward to an 1130 sq. ft-floating dock with ten boat slips, five having drive-on floats separated by finger piers. The structure will have water and electrical service. The purpose of the project is to provide recreational boat docking space for the residents of the adjacent *Preserve at Scanawah Bluff* subdivision.

July 18, 2008

NOTE: Plans depicting the work described in this notice are available and will be provided, upon receipt of a written request, to anyone that is interested in obtaining a copy of the plans for the specific project. The request must identify the project of interest by public notice number and a self-addressed stamped envelope must also be provided for mailing the drawings to you. Your request for drawings should be addressed to the:

**U.S. Army Corps of Engineers
ATTN: REGULATORY DIVISION
69A Hagood Avenue
Charleston, South Carolina 29403-5107**

The work shown on this application must also be certified as consistent with applicable provisions the Coastal Zone Management Program (15 CFR 930). The District Engineer will not process this application to a conclusion until such certifications are received. The applicant is hereby advised that supplemental information may be required by the State to facilitate the review.

This notice initiates the Essential Fish Habitat (EFH) consultation requirements of the Magnuson-Stevens Fishery Conservation and Management Act. Implementation of the proposed project would impact 0.04-acre of estuarine substrates and emergent wetlands utilized by various life stages of species comprising the red drum, shrimp, and snapper-grouper management complexes. Our initial determination is that the proposed action would not have a substantial individual or cumulative adverse impact on EFH or fisheries managed by the South Atlantic Fishery Management Council and the National Marine Fisheries Service (NMFS). Our final determination relative to project impacts and the need for mitigation measures is subject to review by and coordination with the NMFS.

The District Engineer has consulted the most recently available information and has determined that the project will have no effect on any Federally endangered, threatened, or proposed species and will not result in the destruction or adverse modification of designated or proposed critical habitat. This public notice serves as a request to the U.S. Fish and Wildlife Service and the National Marine Fisheries Service for any additional information they may have on whether any listed or proposed endangered or threatened species or designated or proposed critical habitat may be present in the area which would be affected by the activity, pursuant to Section 7(c) of the Endangered Species Act of 1973 (as amended).

Pursuant to Section 106 of the National Historic Preservation Act (NHPA), this public notice also constitutes a request to Indian Tribes to notify the District Engineer of any historic properties of religious and cultural significance to them that may be affected by the proposed undertaking.

In accordance with the NHPA, the District Engineer has also consulted the latest published version of the National Register of Historic Places for the presence or absence of registered properties, or properties listed as being eligible for inclusion therein, and this worksite is not included as a registered property or property listed as being eligible for inclusion in the Register. To insure that other cultural resources that the District Engineer is not aware of are not overlooked, this public notice also serves as a request to the State Historic Preservation Office to provide any information it may have with regard to historic and cultural resources.

Any person may request, in writing, within the comment period specified in this notice, that a public hearing be held to consider this application. Requests for a public hearing shall state, with particularity, the reasons for holding a public hearing.

The decision whether to issue a permit will be based on an evaluation of the probable impact including cumulative impacts of the activity on the public interest. That decision will reflect the national concern for both protection and utilization of important resources. The benefit which reasonably may be expected to accrue from the project must be balanced against its reasonably foreseeable detriments. All factors which may be relevant to the project will be considered including the cumulative effects thereof; among those are conservation, economics, aesthetics, general environmental concerns, wetlands, historic properties, fish and wildlife values, flood hazards, flood plain values, land use, navigation, shoreline erosion and accretion, recreation, water supply and conservation, water quality, energy needs, safety, food and fiber production and, in general, the needs and welfare of the people. A permit will be granted unless the District Engineer determines that it would be contrary to the public interest. In cases of conflicting property rights, the Corps of Engineers cannot undertake to adjudicate rival claims.

The Corps of Engineers is soliciting comments from the public; Federal, state, and local agencies and officials; Indian Tribes; and other interested parties in order to consider and evaluate the impacts of this activity. Any comments received will be considered by the Corps of Engineers to determine whether to issue, modify, condition or deny a permit for this project. To make this decision, comments are used to assess impacts on endangered species, historic properties, water quality, general environmental effects, and the other public interest factors listed above. Comments are used in the preparation of an Environmental Assessment and/or an Environmental Impact Statement pursuant to the National Environmental Policy Act. Comments are also used to determine the need for a public hearing and to determine the overall public interest of the activity.

If there are any questions concerning this public notice, please contact Mr. Paul Hinchcliff at 843-329-8044 or toll free at 1-866-329-8187.

A PROPOSED COMMUNITY DOCK
AT LOT 1 OF
THE PRESERVE AT SCANAWAH BLUFF
LOCATED ON
BAILEY CREEK
EDISTO ISLAND
CHARLESTON COUNTY
SOUTH CAROLINA



Robert J. Frank

THESE DRAWINGS ARE FOR DOCK PERMITTING ONLY AND DO NOT CONSTITUTE A BOUNDARY SURVEY OF THIS PROPERTY.



TMS #012-00-00-101

APPLICATION BY:
HEADEN THOMAS
ADDRESS: LOT 1-SCANAWAH TRAIL
DATE: MARCH 31, 2008
REVISED: JUNE 30, 2008

ROBERT FRANK SURVEYING
1923 MAYBANK HWY. - CHARLESTON, S.C. 29412
Phone: 843-762-4608 Fax 843-795-5970
E-mail - robertfranklandsurveying@comcast.net
WEB ADDRESS: www.robertfranksurveying.com

SHT. NO.
1 OF 5

SAC 2008-1366-11Q

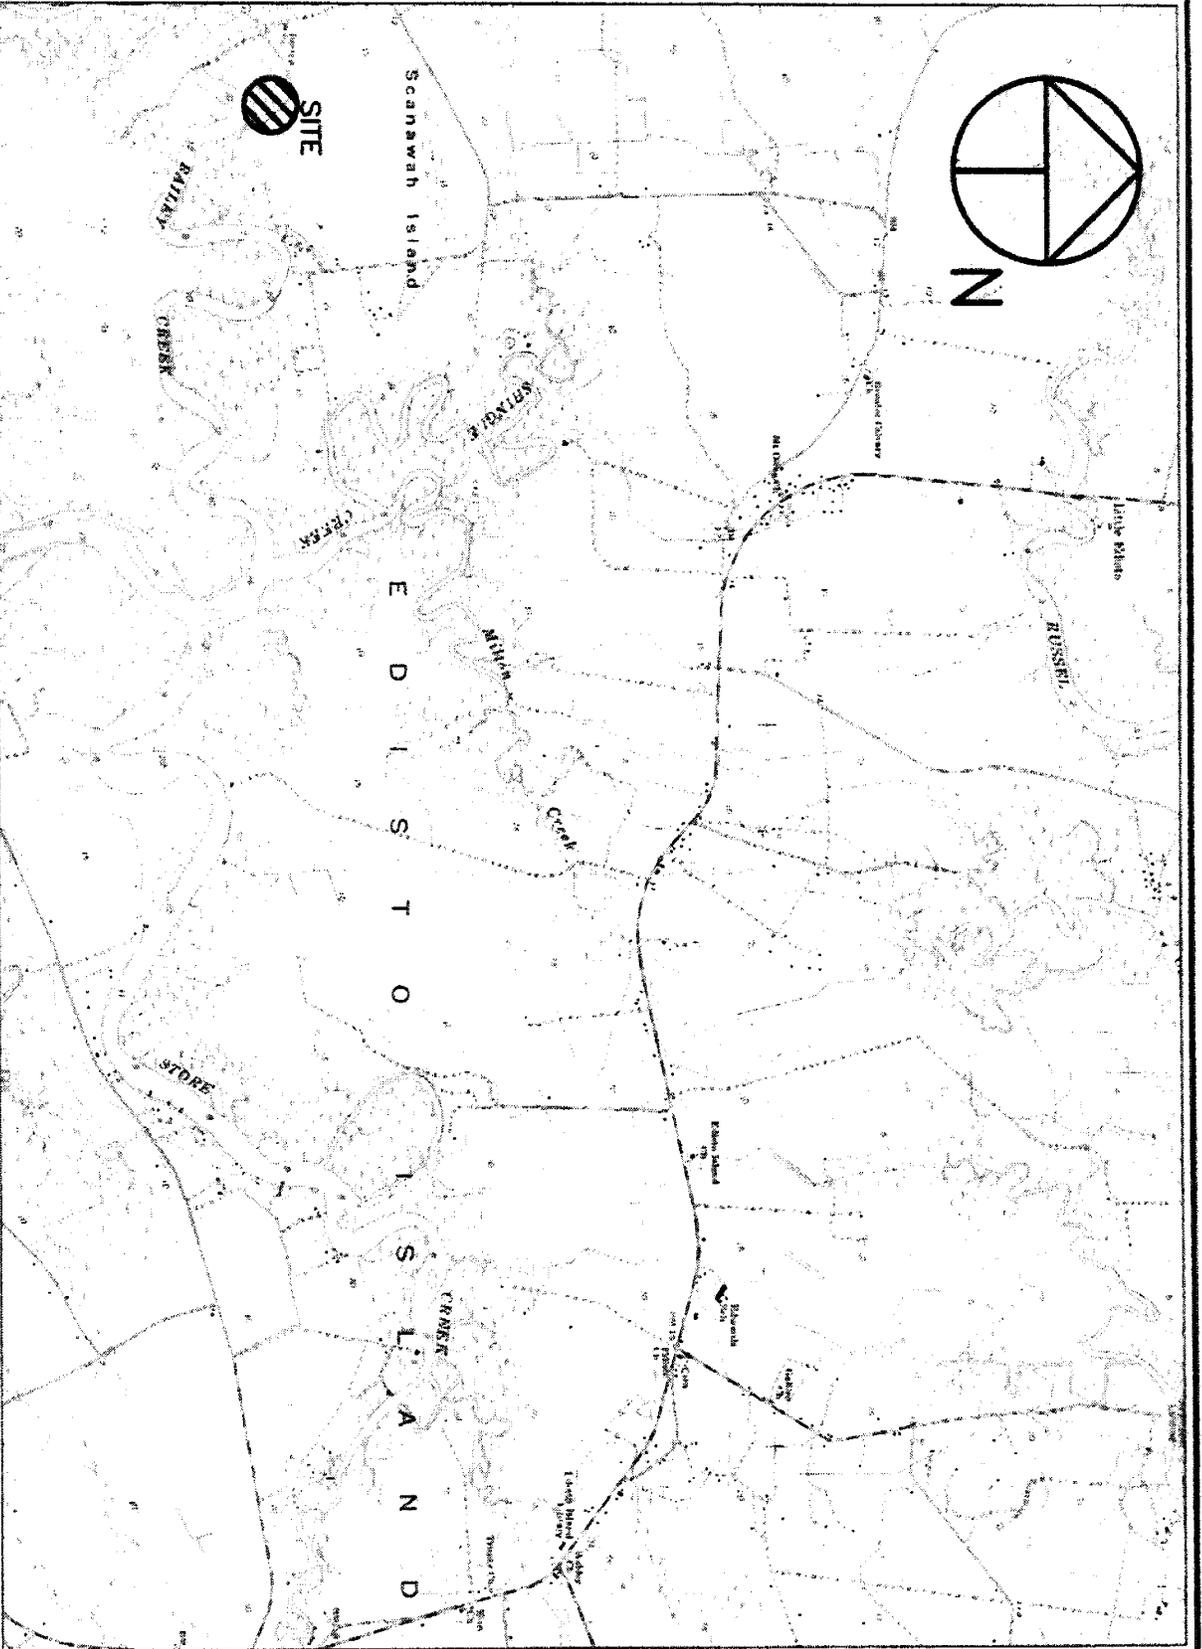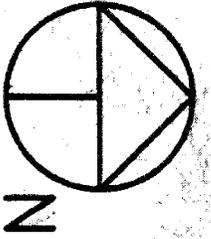


ADJOINING PROPERTY OWNERS:
 1. BOBBY AND JANICE WILSON (TO THE WEST)
 2. BATSON L. HEWITT, JR. (TO THE EAST)

-80.36874 x 32.65890


APPLICATION BY: HEADEN THOMAS	LOCATION A PROPOSED COMMUNITY DOCK AT LOT 1 OF THE PRESERVE AT SCANAWAH BLUFF LOCATED ON BAILEY CREEK EDISTO ISLAND CHARLESTON COUNTY SOUTH CAROLINA	SHT. NAME EDISTO ISLAND QUADRANGLE MAP PROJECT LATITUDE/LONGITUDE: LATITUDE - 32°33'29.1" LONGITUDE - 80°22'03.4"	SHT. NO. 3 OF 5
ADDRESS: LOT 1-SCANAWAH TRAIL			
DATE: MARCH 31, 2008			
REVISED: JUNE 30, 2008			

SAC2008-1366-TR

NUMBER	DIRECTION	DISTANCE
L1	S 46°29'55" W	28.94'
L2	N 83°07'28" W	28.34'
L3	S 72°27'23" E	32.08'
L4	N 38°21'41" W	31.83'
L5	N 37°53'42" W	27.15'
L6	N 45°46'36" W	28.54'
L7	N 57°10'57" W	36.45'
L8	N 34°45'16" W	32.18'
L9	N 28°22'17" W	44.99'
L10	N 19°24'39" W	40.16'
L11	N 07°28'28" W	53.54'
L12	N 01°42'24" W	24.83'
L13	N 37°36'09" W	18.23'
L14	N 16°50'29" W	35.70'
L15	N 18°31'28" W	42.65'
L16	N 25°48'41" W	45.61'
L17	N 25°49'51" W	48.68'

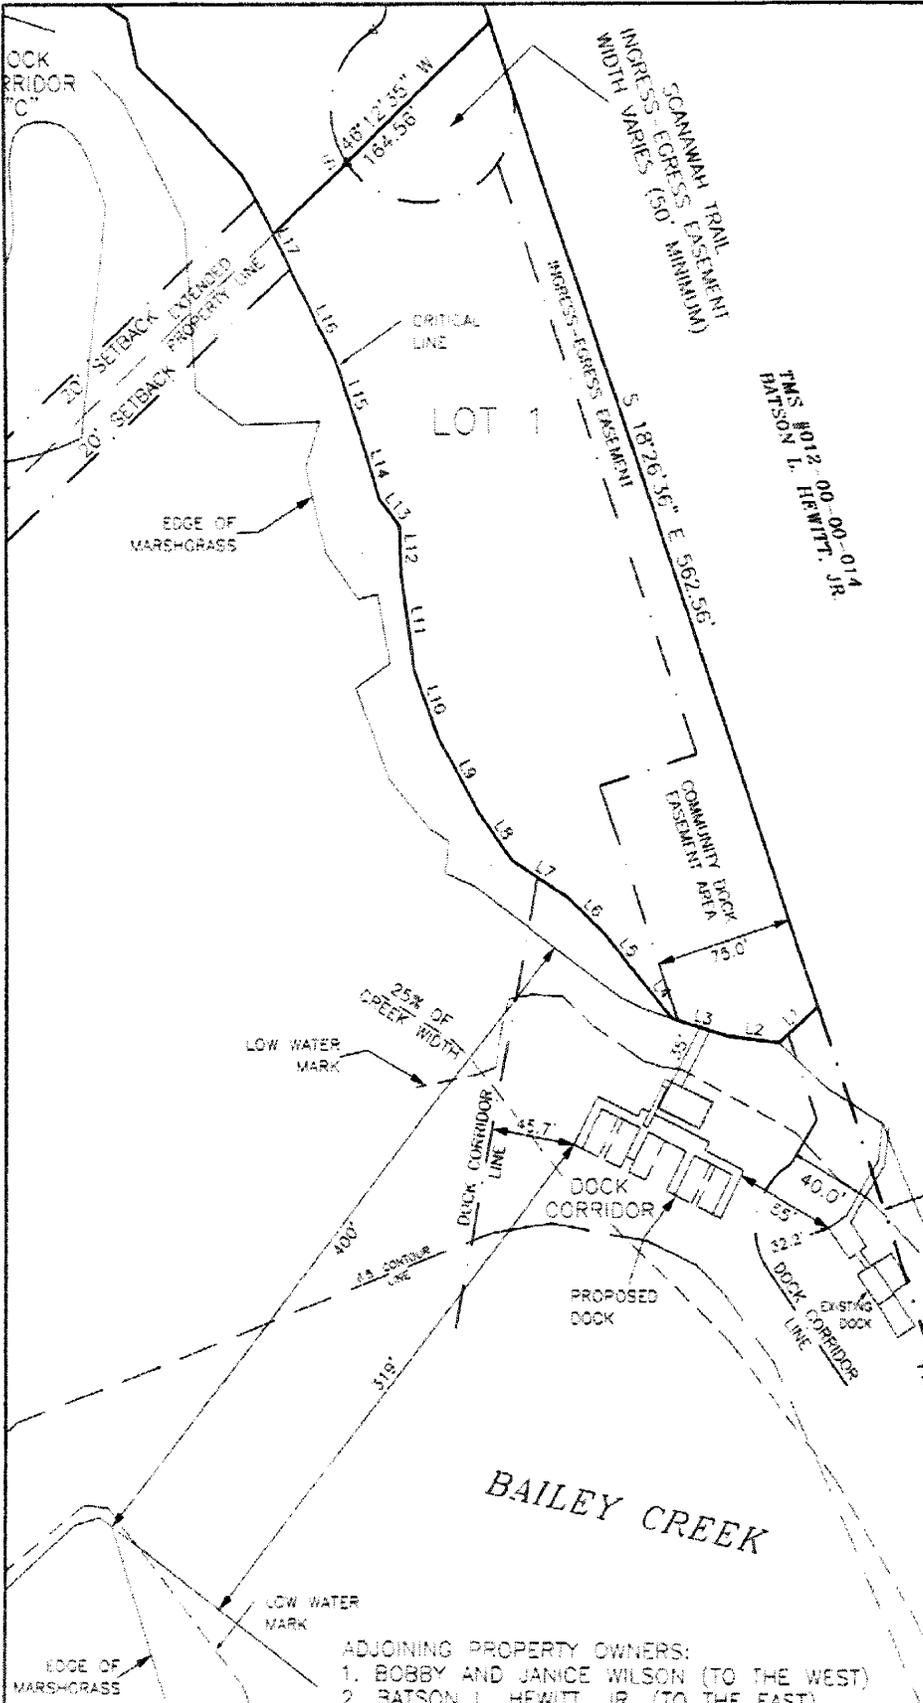

TMS 0012-00-00-014
BATSON L. HEWITT, JR.

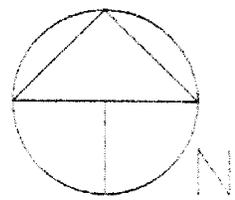

GRAPHIC SCALE






(IN FEET)
1 inch = 100 ft.



ADJOINING PROPERTY OWNERS:
1. BOBBY AND JANICE WILSON (TO THE WEST)
2. BATSON L. HEWITT, JR. (TO THE EAST)

APPLICATION BY: HEADEN THOMAS	LOCATION A PROPOSED COMMUNITY DOCK AT LOT 1 OF THE PRESERVE AT SCANAWAH BLUFF LOCATED ON BAILEY CREEK EDISTO ISLAND CHARLESTON COUNTY SOUTH CAROLINA	SHT. NAME	SHT. NO.
ADDRESS: LOT 1-SCANAWAH TRAIL		FULL PLAN VIEW	4 OF 5
DATE: MARCH 31, 2008			
REVISED: JUNE 30, 2008			

SAC 2008-1366-110

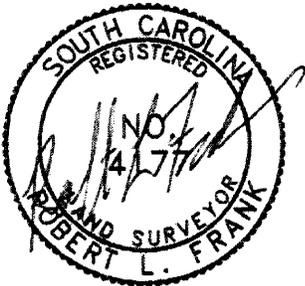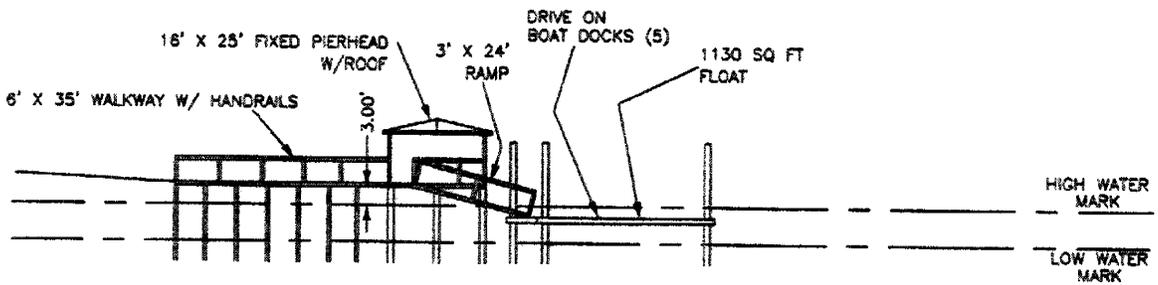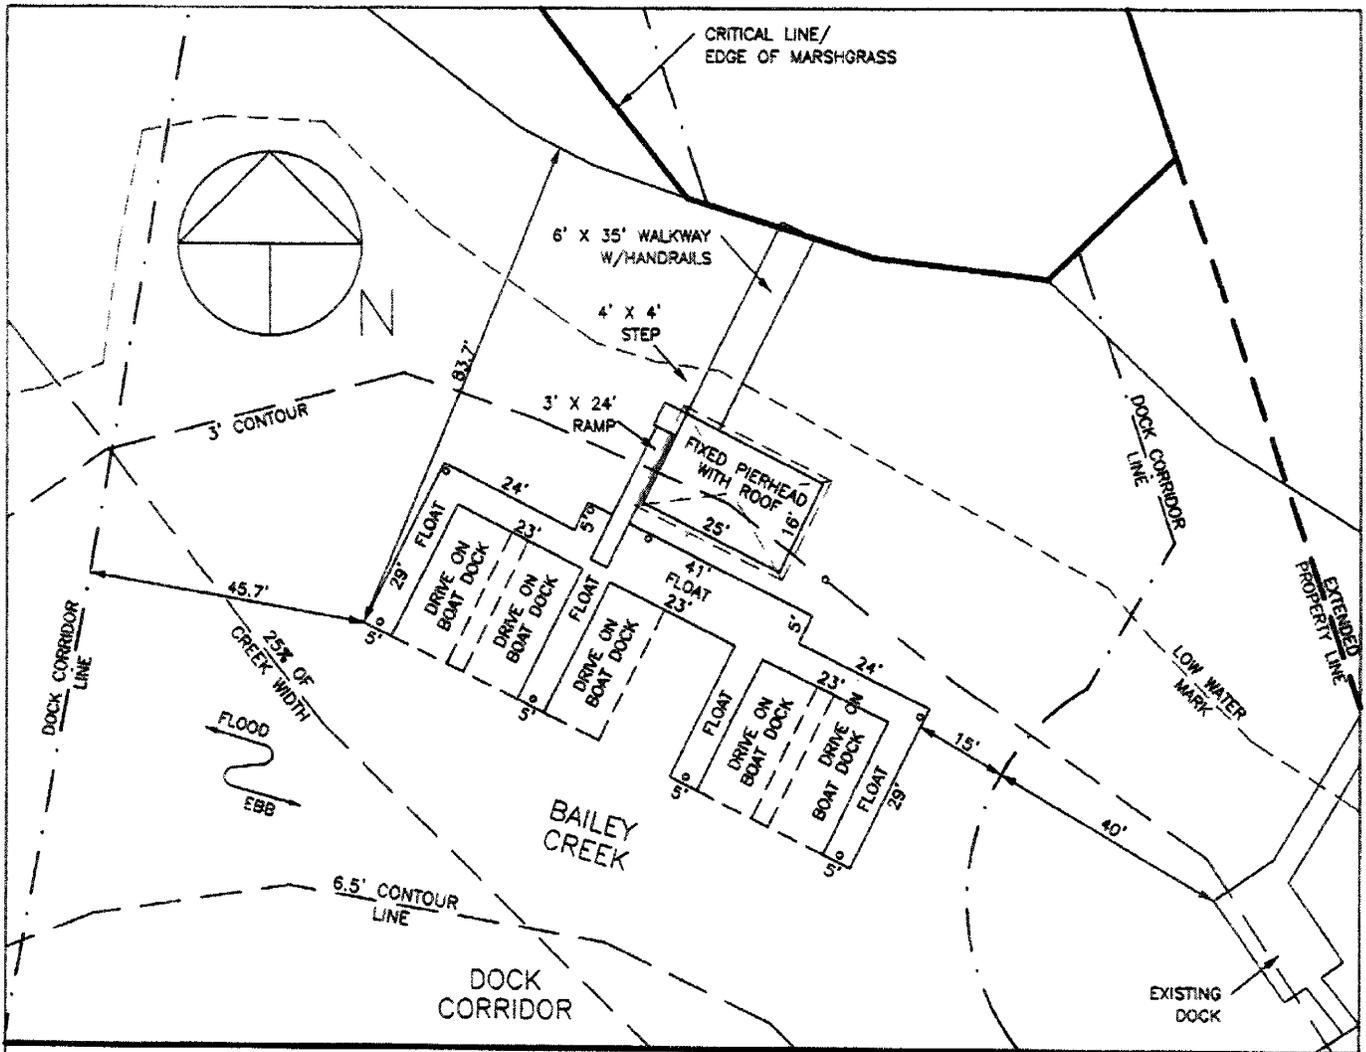

ADJOINING PROPERTY OWNERS:
 1. BOBBY AND JANICE WILSON (TO THE WEST)
 2. BATSON L. HEWITT, JR. (TO THE EAST)

GRAPHIC SCALE



(IN FEET)
 1 inch = 30 ft.

APPLICATION BY:
 HEADEN THOMAS
 ADDRESS: LOT 1-SCANAWAH TRAIL
 DATE: MARCH 31, 2008
 REVISED: JUNE 30, 2008

LOCATION A PROPOSED COMMUNITY DOCK
 AT LOT 1 OF
 THE PRESERVE AT SCANAWAH BLUFF
 LOCATED ON
 BAILEY CREEK
 EDISTO ISLAND
 CHARLESTON COUNTY
 SOUTH CAROLINA

SHT. NAME
 PLAN AND
 PROFILE

SHT. NO.
 5 OF 5

SAC 2008-110