

JOINT
PUBLIC NOTICE

CHARLESTON DISTRICT, CORPS OF ENGINEERS
69A Hagood Avenue
Charleston, South Carolina 29403-5107
and
THE S.C. DEPARTMENT OF HEALTH AND ENVIRONMENTAL CONTROL
Office of Environmental Quality Control
Water Quality Certification and Wetlands Programs Section
2600 Bull Street
Columbia, South Carolina 29201

REGULATORY DIVISION
Refer to: P/N # 2008-01824-2IH

October 24, 2008

Pursuant to Section 10 of the Rivers and Harbors Act of 1899 (33 U.S.C. 403), Sections 401 of the Clean Water Act (33 U.S.C. 1344), the South Carolina Coastal Zone Management Act (48-39-10 et.seq.), and the S.C. Construction in Navigable Waters Permit Program (R. 19-450, et. seq., 1976 S.C. Code of Laws, as amended), an application has been submitted to the Department of the Army and the S.C. Department of Health and Environmental Control by

JUSTIN JONES
C/O JOHN WADE
P.O. BOX 636
ISLE OF PALMS, SOUTH CAROLINA 29451

for a permit to construct a dock in

WANDO RIVER

at the location 2741 Fountainhead Way, the Harbor at Dunes West community, Mt. Pleasant, Charleston County, South Carolina
(Latitude 32.92678, Longitude -79.81021)

In order to give all interested parties an opportunity to express their views

NOTICE

is hereby given that written statements regarding the proposed work will be received by both of the above mentioned offices until

12 O'CLOCK NOON, MONDAY, NOVEMBER 24, 2008

from those interested in the activity and whose interests may be affected by the proposed work.

The proposed work consists of a 4' by 510' walkway with handrails leading to a 20' by 20' covered pierhead with benches and fish cleaning station, along with a 3' by 20' ramp ebb-side of pierhead connecting to a 10' by 20' float and a 12' by 12' boat lift flood-side of pierhead. The purpose of this structure is for private recreational use.

NOTE: Plans depicting the work described in this notice are available and will be provided, upon receipt of a written request, to anyone that is interested in obtaining a copy of the plans for the specific project. The request must identify the project of interest by public notice number and a self-addressed stamped envelope must also be provided for mailing the drawings to you. Your request for drawings should be addressed to the

**U.S. Army Corps of Engineers
ATTN: REGULATORY DIVISION
69A Hagood Avenue
Charleston, South Carolina 29403-5107**

The District Engineer has concluded that the discharges associated with this project, both direct and indirect, should be reviewed by the South Carolina Department of Health and Environmental Control in accordance with provisions of Section 401 of the Clean Water Act. As such, this notice constitutes a request, on behalf of the applicant, for certification that this project will comply with applicable effluent limitations and water quality standards. The work shown on this application must also be certified as consistent with applicable provisions of the Coastal Zone Management Program (15 CFR 930). The District Engineer will not process this application to a conclusion until such certifications are received. This activity may also require evaluation for compliance with the S.C. Construction in Navigable Waters Permit Program. State review, permitting and certification is conducted by the S.C. Department of Health and Environmental Control. The applicant is hereby advised that supplemental information may be required by the State to facilitate the review. Persons wishing to comment or object to State certification or the navigable waters permit must submit all comments in writing to the S.C. Department of Health and Environmental Control at the above address within thirty (30) days of the date of this notice.

This notice initiates the Essential Fish Habitat (EFH) consultation requirements of the Magnuson-Stevens Fishery Conservation and Management Act. Implementation of the proposed project would impact 2,700 square feet of estuarine substrates and emergent wetlands utilized by various life stages of species comprising the red drum, shrimp, and snapper-grouper management complexes. Our initial determination is that the proposed action would not have a substantial individual or cumulative adverse impact on EFH or fisheries managed by the South Atlantic Fishery Management Council and the National Marine Fisheries Service (NMFS). Our final determination relative to project impacts and the need for mitigation measures is subject to review by and coordination with the NMFS.

The work shown on this application must also be certified as consistent with applicable provisions of the Coastal Zone Management Program (15 CFR 930). The District Engineer will not process this application to a conclusion until such certification is received. The applicant is hereby advised that supplemental information may be required by the State to facilitate the review. Persons wishing to comment or object to State certification must submit all comments in writing to the South Carolina Department of Health and Environmental Control at the above address within thirty (30) days of the date of this notice.

Pursuant to Section 7(c) of the Endangered Species Act of 1973 (as amended), the District Engineer has consulted the most recently available information and has determined that the project is not likely to adversely affect any Federally endangered, threatened, or proposed species or result in the destruction or adverse modification of designated or proposed critical habitat. This public notice serves as a request for written concurrence from the U.S. Fish and Wildlife Service and/or the National Marine Fisheries Service on this determination.

Pursuant to Section 106 of the National Historic Preservation Act (NHPA), this public notice also constitutes a request to Indian Tribes to notify the District Engineer of any historic properties of religious and cultural significance to them that may be affected by the proposed undertaking.

In accordance with the NHPA, the District Engineer has also consulted the latest published version of the National Register of Historic Places for the presence or absence of registered properties, or properties listed as being eligible for inclusion therein, and this worksite is not included as a registered property or property listed as being eligible for inclusion in the Register. To insure that other cultural resources that the District Engineer is not aware of are not overlooked, this public notice also serves as a request to the State Historic Preservation Office to provide any information it may have with regard to historic and cultural resources.

Any person may request, in writing, within the comment period specified in this notice, that a public hearing be held to consider this application. Requests for a public hearing shall state, with particularity, the reasons for holding a public hearing.

The decision whether to issue a permit will be based on an evaluation of the probable impact including cumulative impacts of the activity on the public interest. That decision will reflect the national concern for both protection and utilization of important resources. The benefit which reasonably may be expected to accrue from the project must be balanced against its reasonably foreseeable detriments. All factors which may be relevant to the project will be considered including the cumulative effects thereof; among those are conservation, economics, aesthetics, general environmental concerns, wetlands, historic properties, fish and wildlife values, flood hazards, flood plain values, land use, navigation, shoreline erosion and accretion, recreation, water supply and conservation, water quality, energy needs, safety, food and fiber production and, in general, the needs and welfare of the people. A permit will be granted unless the District Engineer determines that it would be contrary to the public interest. In cases of conflicting property rights, the Corps of Engineers cannot undertake to adjudicate rival claims.

The Corps of Engineers is soliciting comments from the public; Federal, state, and local agencies and officials; Indian Tribes; and other interested parties in order to consider and evaluate the impacts of this activity. Any comments received will be considered by the Corps of Engineers to determine whether to issue, modify, condition or deny a permit for this project. To make this decision, comments are used to assess impacts on endangered species, historic properties, water quality, general environmental effects, and the other public interest factors listed above. Comments are used in the preparation of an Environmental Assessment and/or an Environmental Impact Statement pursuant to the National Environmental Policy Act. Comments are also used to determine the need for a public hearing and to determine the overall public interest of the activity.

If there are any questions concerning this public notice, please contact Holland Youngman at 843-329-8044 or toll free at 1-866-329-8187.



| Lot No. | Area (Ac) | Area (Sq Ft) |
|---------|-----------|--------------|
| 1 | 0.10 | 4356 |
| 2 | 0.10 | 4356 |
NOTES:

1. THIS SUBDIVISION PLAT IS THE RESULT OF A SURVEY MADE BY THE SURVEYOR AND HIS FIELD ASSISTANTS ON THE 15th DAY OF APRIL, 2008.
2. THE SURVEY WAS MADE IN ACCORDANCE WITH THE PROVISIONS OF THE SOUTH CAROLINA SURVEYING ACT OF 1978, AS AMENDED.
APPROXIMATE CHART SHEET #1

7 LOTS
ROAD 9/4"
TOTAL SHEET #1
12,788 SQUARE FEET

LEGEND:

- 1/4" = 10 FEET
- 1/8" = 5 FEET
- 1/16" = 2.5 FEET
- 1/32" = 1.25 FEET
- 1/64" = 0.625 FEET
- 1/128" = 0.3125 FEET
- 1/256" = 0.15625 FEET
- 1/512" = 0.078125 FEET
- 1/1024" = 0.0390625 FEET
- 1/2048" = 0.01953125 FEET
- 1/4096" = 0.009765625 FEET
- 1/8192" = 0.0048828125 FEET
- 1/16384" = 0.00244140625 FEET
- 1/32768" = 0.001220703125 FEET
- 1/65536" = 0.0006103515625 FEET
- 1/131072" = 0.00030517578125 FEET
- 1/262144" = 0.000152587890625 FEET
- 1/524288" = 0.0000762939453125 FEET
- 1/1048576" = 0.00003814697265625 FEET
- 1/2097152" = 0.000019073486328125 FEET
- 1/4194304" = 0.0000095367431640625 FEET
- 1/8388608" = 0.00000476837158203125 FEET
- 1/16777216" = 0.000002384185791015625 FEET
- 1/33554432" = 0.0000011920928955078125 FEET
- 1/67108864" = 0.00000059604644775390625 FEET
- 1/134217728" = 0.000000298023223876953125 FEET
- 1/268435456" = 0.0000001490116119384765625 FEET
- 1/536870912" = 0.00000007450580596923828125 FEET
- 1/1073741824" = 0.000000037252902984619140625 FEET
- 1/2147483648" = 0.0000000186264514923095703125 FEET
- 1/4294967296" = 0.00000000931322574615478515625 FEET
- 1/8589934592" = 0.000000004656612873077392578125 FEET
- 1/17179869184" = 0.0000000023283064365386962890625 FEET
- 1/34359738368" = 0.00000000116415321826934814453125 FEET
- 1/68719476736" = 0.000000000582076609134674072265625 FEET
- 1/137438953472" = 0.0000000002910383045673370361328125 FEET
- 1/274877906944" = 0.00000000014551915228366851806640625 FEET
- 1/549755813888" = 0.000000000072759576141834259033203125 FEET
- 1/1099511627776" = 0.0000000000363797880709171295166015625 FEET
- 1/2199023255552" = 0.00000000001818989403545856475830078125 FEET
- 1/4398046511104" = 0.000000000009094947017729282379150390625 FEET
- 1/8796093022208" = 0.0000000000045474735088641191895751953125 FEET
- 1/17592186044416" = 0.00000000000227373675443205959478759765625 FEET
- 1/35184372088832" = 0.000000000001136868377216029797393798828125 FEET
- 1/70368744177664" = 0.0000000000005684341886080148986968994140625 FEET
- 1/140737488355328" = 0.00000000000028421709430400744934844970703125 FEET
- 1/281474976710656" = 0.000000000000142108547152003724674224853515625 FEET
- 1/562949953421312" = 0.000000000000071054273576001862337112427678125 FEET
- 1/1125899906842624" = 0.00000000000003552713678800093116355621386953125 FEET
- 1/2251799813685248" = 0.000000000000017763568394000465581778106928125 FEET
- 1/4503599627370496" = 0.0000000000000088817841970002327908890534640625 FEET
- 1/9007199254740992" = 0.00000000000000444089209850011639544452673203125 FEET
- 1/18014398509481984" = 0.000000000000002220446049250058197722263366015625 FEET
- 1/36028797018963968" = 0.000000000000001110223024625029098611131683078125 FEET
- 1/72057594037927936" = 0.0000000000000005551115123125145493055658415390625 FEET
- 1/144115188075855872" = 0.0000000000000002775557561562572746527792076953125 FEET
- 1/288230376151711744" = 0.00000000000000013877787807812863732638960384765625 FEET
- 1/576460752303423488" = 0.0000000000000000693889390390643186631948019223828125 FEET
- 1/1152921504606846976" = 0.00000000000000003469446951953215933159740096115390625 FEET
- 1/2305843009213693952" = 0.000000000000000017347234759766079665798700480578125 FEET
- 1/4611686018427387904" = 0.0000000000000000086736173798830398328993502402890625 FEET
- 1/9223372036854775808" = 0.00000000000000000433680868994151991644967512014453125 FEET
- 1/18446744073709551616" = 0.000000000000000002168404344970759958224837560072265625 FEET
- 1/36893488147419103232" = 0.0000000000000000010842021724853799791124168750361328125 FEET
- 1/73786976294838206464" = 0.00000000000000000054210108624268998955620843751806640625 FEET
- 1/147573952589676412928" = 0.000000000000000000271050543121344994778104218759033203125 FEET
- 1/295147905179352825856" = 0.0000000000000000001355252715606724973890521093795166015625 FEET
- 1/5902958103587056517056" = 0.0000000000000000000677626357803362486945260546897878125 FEET
- 1/11805916207174113034112" = 0.00000000000000000003388131789016812434726302734489390625 FEET
- 1/23611832414348226068224" = 0.0000000000000000000169406589450840621736315116722478125 FEET
- 1/47223664828696452136448" = 0.00000000000000000000847032947254203108681575833612386953125 FEET
- 1/94447329657392904272896" = 0.000000000000000000004235164736271015434407879168119428125 FEET
- 1/188894659314785808545792" = 0.0000000000000000000021175823681355077172203939584059640625 FEET
- 1/377789318629571617091584" = 0.00000000000000000000105879118406775386111019697920298203125 FEET
- 1/755578637259143234183168" = 0.000000000000000000000529395592033876930555098489601491015625 FEET
- 1/1511157274518286468366336" = 0.0000000000000000000002646977960169384652775492448007455078125 FEET
- 1/3022314549036572936732672" = 0.00000000000000000000013234889800846923263887462240037275390625 FEET
- 1/6044629098073145873465344" = 0.0000000000000000000000661744490042346163194373120018636953125 FEET
- 1/12089258196146291746930688" = 0.00000000000000000000003308722450211730815971865600093184765625 FEET
- 1/24178516392292583493861376" = 0.000000000000000000000016543612251058654079859328000465923828125 FEET
- 1/48357032784585166987722752" = 0.0000000000000000000000082718061255293270399296640002329619140625 FEET
- 1/96714065569170333975445504" = 0.00000000000000000000000413590306276466351996483200011648095703125 FEET
- 1/193428131138340667950891008" = 0.000000000000000000000002067951531382331759982416000058240478125 FEET
- 1/386856262276681335901782016" = 0.0000000000000000000000010339757656911658799912080000291202390625 FEET
- 1/773712524553362671803564032" = 0.00000000000000000000000051698788284558293999560400001456011953125 FEET
- 1/1547425049106725343607128064" = 0.000000000000000000000000258493941422791469997802000007280059765625 FEET
- 1/3094850098213450687214256128" = 0.0000000000000000000000001292469707111395734998910000036400298828125 FEET
- 1/6189700196426901374428512256" = 0.00000000000000000000000006462348535556978674994550000182001494140625 FEET
- 1/12379400392853802748857024512" = 0.00000000000000000000000003231174267778489337499727500000910007470703125 FEET
- 1/24758800785707605497714049024" = 0.00000000000000000000000001615587133889244668749863750000455003735390625 FEET
- 1/49517601571415210995428098048" = 0.0000000000000000000000000080779356694462233437493187500002275018671953125 FEET
- 1/99035203142830421990856196096" = 0.000000000000000000000000004038967834723111671874659375000011375093359765625 FEET
- 1/198070406285660843981712392192" = 0.0000000000000000000000000020194839173615558359373296875000005687546798828125 FEET
- 1/396140812571321687963424784384" = 0.0000000000000000000000000010097419586807779179686648437500000284377339944140625 FEET
- 1/792281625142643375926849568768" = 0.00000000000000000000000000050487097934038895898433242187500000142188669972203125 FEET
- 1/1584563250285286751853699137536" = 0.000000000000000000000000000252435489670194479492166210937500000071094334986115390625 FEET
- 1/3169126500570573503707398275072" = 0.0000000000000000000000000001262177448350972397461031054687500000035547167493078125 FEET
- 1/6338253001141147007414796550144" = 0.00000000000000000000000000006310887241754861987305155272343750000001777358374930765625 FEET
- 1/12676506002282294014829493100288" = 0.0000000000000000000000000000315544362087743099365257763617187500000008886791874930390625 FEET
- 1/25353012004564588029658986200576" = 0.000000000000000000000000000015777218104387154968262888180893750000000444339593749301953125 FEET
- 1/50706024009129176059317972401152" = 0.00000000000000000000000000000788860905219357748413144409444687500000022216979687493009765625 FEET
- 1/101412048018258352118635944802304" = 0.0000000000000000000000000000039443045260967887420657220472234375000001110848984374930048828125 FEET
- 1/202824096036516704237271889604608" = 0.000000000000000000000000000001972152263048394371032861023611718750000005554244942187500000284377339944140625 FEET
- 1/405648192073033408474543779209216" = 0.0000000000000000000000000000009860761315241971855164305118055937500000027771224710937500000142188669972203125 FEET
- 1/811296384146066816949087558418432" = 0.000000000000000000000000000000493038065762098592757715255927796875000001388561235546875000000



Charleston County, South Carolina


Copyright 2004
 Charleston County GIS
 1045 Bridge View Drive
 North Charleston, SC 29405-7464

Legend

Selected Features

Streets/Roads

Parcels

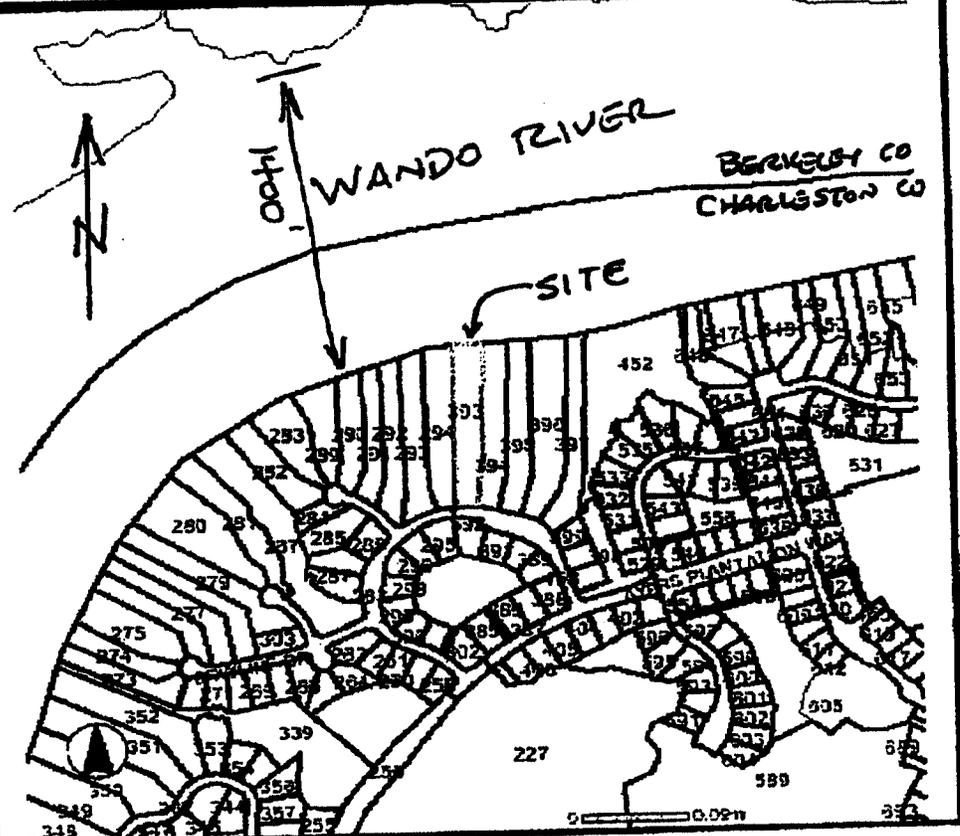

PARCEL NUMBER : 5940500393

PARCEL ID: 5940500393
STREET NUMBER: 2741
STREET NAME: FOUNTAINHEAD WAY
PROP UNIT:
PROP CITY:
PROP ZIP: 29466
SITE NAME:
GENERAL USE: VCR
MOBILE HOMES:
SUBDIVISION: THE HARBOUR PHASE 2A FINAL
LEGAL DESCRIPTION: LOT 9
LGL HI ACRES: 0.72
LGL MAR ACRES: 1.39
LGL WATER ACRES:
LGL SWAMP ACRES:
LGL TOTAL ACRES: 2.11
TAX DISTRICT: 21
JURISDICTION: CTA
PLAT BOOK: EH-359
OWNER ON 1ST: JONES EVAN D
OWNER2 ON 1ST: ETAL
CURRENT OWNER1:

Justin Jones Dock/2741 Fountainhead Way
 SAC 2008-1824-2IH
 Sheet 3 of 5
 Date: 10/16/08

APPLICANT: JUSTIN JONES
2741 FOUNTAINHEAD WAY
THE HARBOR @ DUNES WEST
TOWN OF MOUNT PLEASANT
CHARLESTON COUNTY
TMS# 594-05-00-393
WANDO RIVER

FILE #109-08B1


EBB

N = 400016.573
E = 2365007.321

WANDO RIVER
(1400' WIDE)

N = 400014.642
E = 2365075.294

FLOOD

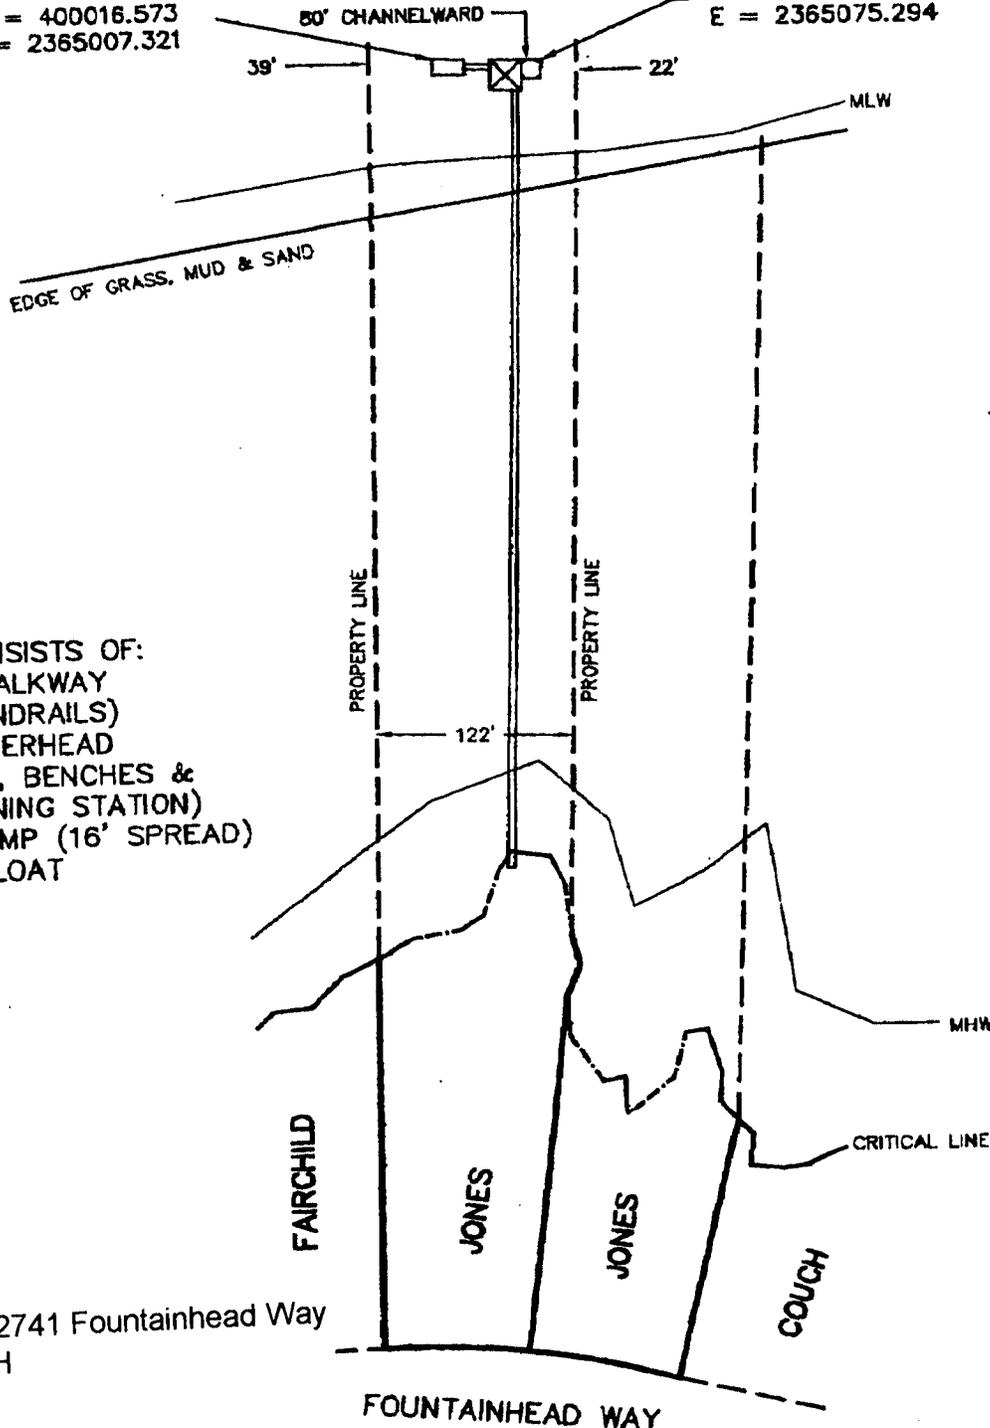

DOCK CONSISTS OF:
 4'x510' WALKWAY
 (WITH HANDRAILS)
 20'x20' PIERHEAD
 (COVERED, BENCHES &
 FISHCLEANING STATION)
 3'x20' RAMP (16' SPREAD)
 10'x20' FLOAT

Justin Jones Dock/2741 Fountainhead Way
 SAC 2008-1824-2IH
 Sheet 4 of 5
 Date: 10/16/08

APPLICANT: JUSTIN JONES
 2741 FOUNTAINHEAD WAY
 THE HARBOR @ DUNES WEST
 TOWN OF MOUNT PLEASANT
 CHARLESTON COUNTY
 TMS# 594-05-00-393
 WANDO RIVER


FOUNTAINHEAD WAY

PRIVATE
RECREATIONAL
DOCK


DATE: AUGUST 27, 2008
SCALE: 1" = 120'



120 0 120

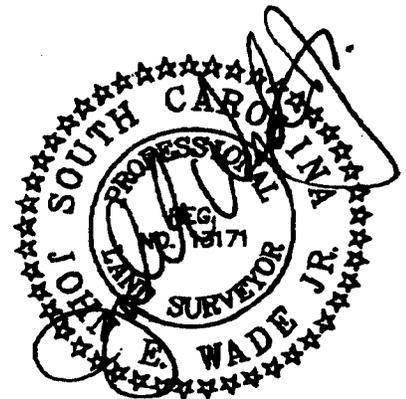

FILE #109-08B1

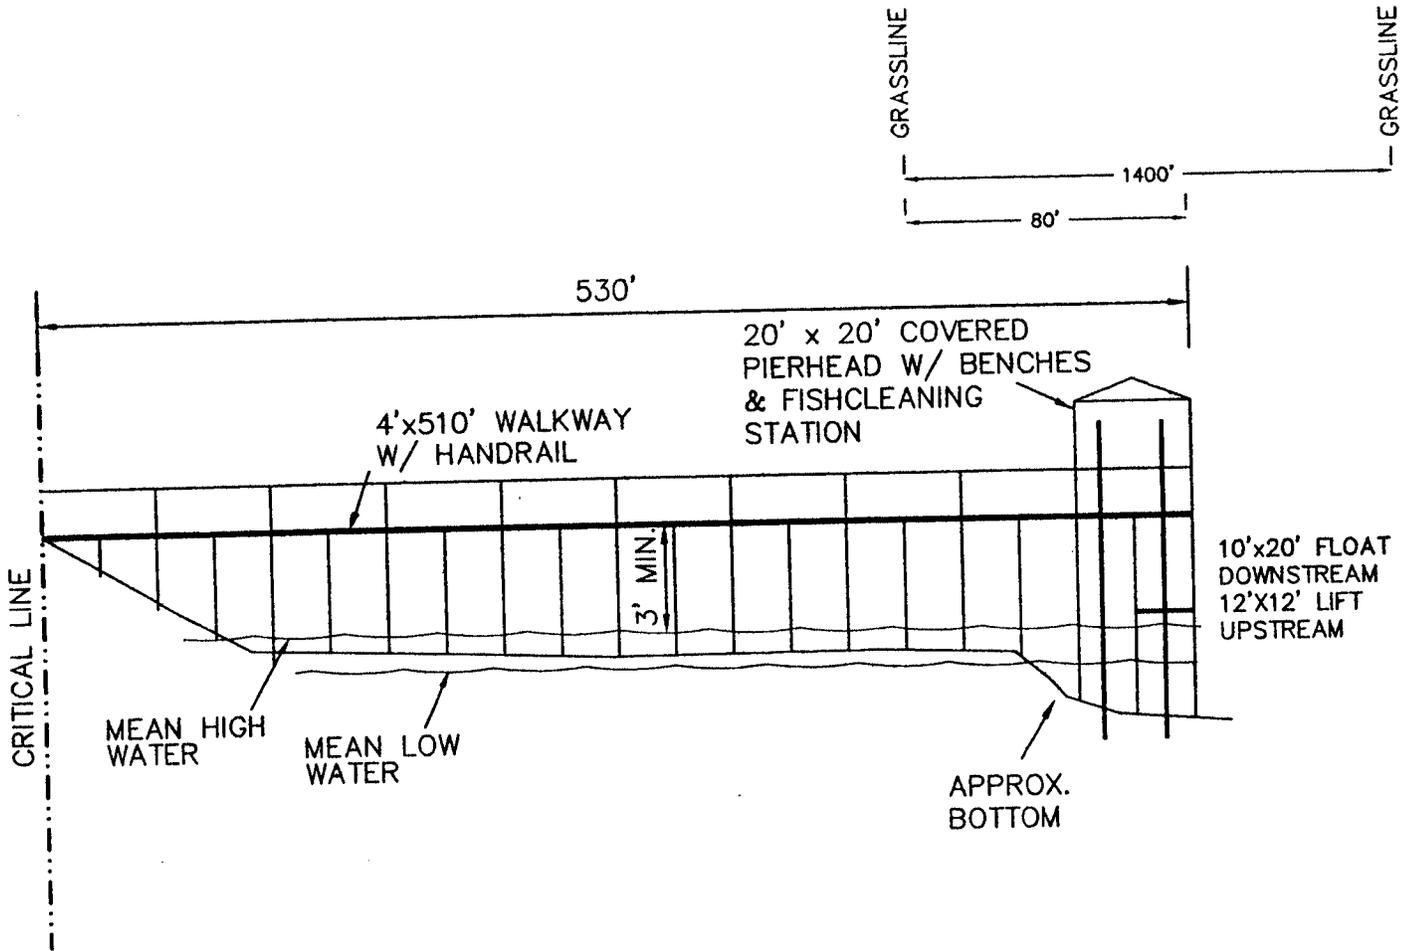


Justin Jones Dock/2741 Fountainhead Way
 SAC 2008-1824-2IH
 Sheet 5 of 5
 Date: 10/16/08

APPLICANT: JUSTIN JONES
 2741 FOUNTAINHEAD WAY
 THE HARBOR @ DUNES WEST
 TOWN OF MOUNT PLEASANT
 CHARLESTON COUNTY
 TMS# 594-05-00-393
 WANDO RIVER

PRIVATE
 RECREATIONAL
 DOCK

DATE: AUGUST 27, 2008
 NO SCALE

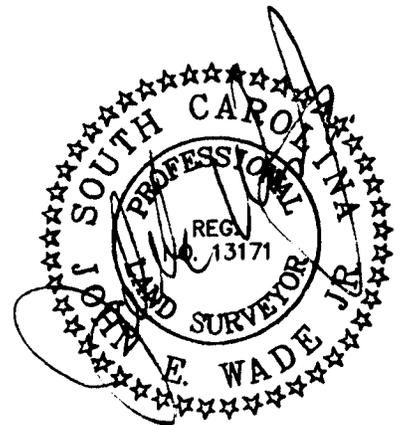

FILE #109-08B1