

JOINT
PUBLIC NOTICE

CHARLESTON DISTRICT, CORPS OF ENGINEERS
69A Hagood Avenue
Charleston, South Carolina 29403-5107
and the
S.C. DEPARTMENT OF HEALTH AND ENVIRONMENTAL CONTROL
OFFICE OF OCEAN AND COASTAL RESOURCE MANAGEMENT
1362 McMillan Avenue, Suite 400
Charleston, South Carolina 29405

REGULATORY DIVISION
Refer to: P/N #2003-1E-010-P

31 January 2003

Pursuant to Section 10 of the Rivers and Harbors Act of 1899 (33 U.S.C. 403), Section 401 of the Clean Water Act (33 U.S.C. 1344), and the South Carolina Coastal Zone Management Act (48-39-10 et seq.), an application has been submitted to the Department of the Army and the S.C. Department of Health and Environmental Control by

D. R. HORTON CO., INC.
c/o MR. CLIFF RICHARD
1941 SAVAGE ROAD, SUITE 100-C
CHARLESTON, SOUTH CAROLINA 29407

for a permit to construct a pier and floating dock in the

WANDO RIVER

at The Peninsula community, Cainhoy Village Road, City of Charleston, Berkeley County, South Carolina. (Latitude - 32.9172, Longitude - 79.8412)

In order to give all interested parties an opportunity to express their views

NOTICE

is hereby given that written statements regarding the proposed work will be received by both of the above mentioned offices until

12 O'CLOCK NOON, TUESDAY, 18 FEBRUARY 2003

from those interested in the activity and whose interests may be affected by the proposed work.

The proposed work consists of constructing a timber pier with a 20' x 36' covered fixed pierhead attached to highland by a 6' x 535' walkway. Extending out from the pierhead will be a floating dock consisting of a central 10' x 85' boardwalk that will have five (5) 4' x 30' finger piers on the downstream side and three (3) 4' x 30' finger piers on the upstream side for a total of nine (9) individual slips for permanent boat mooring. Mooring piles are also to be placed at the exposed finger pier slips for securing the boats assigned to these areas. Four (4) piles are proposed for the slips facing the Wando River and two (2) are proposed for the slip exposed to the mainland. The floating dock will be access from the fixed pierhead by a 4' x 25' gangway. The purpose of this work is to provide a community dock for the private recreational use of the owners and guests of the nine (9) single family lots of The Peninsula community.

31 January 2003

NOTE: Plans depicting the work described in this notice are available and will be provided, upon receipt of a written request, to anyone that is interested in obtaining a copy of the plans for the specific project. The request must identify the project of interest by public notice number and a self-addressed stamped envelope must also be provided for mailing the drawings to you. Your request for drawings should be addressed to the

**U.S. Army Corps of Engineers
ATTN: REGULATORY DIVISION
69A Hagood Avenue
Charleston, South Carolina 29403-5107**

The District Engineer has concluded that the discharges associated with this project, both direct and indirect, should be reviewed by the South Carolina Department of Health and Environmental Control in accordance with provisions of Section 401 of the Clean Water Act. As such, this notice constitutes a request, on behalf of the applicant, for certification that this project will comply with applicable effluent limitations and water quality standards. The work shown on this application must also be certified as consistent with applicable provisions the Coastal Zone Management Program (15 CFR 930). The District Engineer will not process this application to a conclusion until such certifications are received. The applicant is hereby advised that supplemental information may be required by the State to facilitate the review.

This notice initiates the Essential Fish Habitat (EFH) consultation requirements of the Magnuson-Stevens Fishery Conservation and Management Act. Implementation of the proposed project would impact estuarine substrates and emergent wetlands utilized by various life stages of species comprising the red drum, shrimp, and snapper-grouper management complexes. Our initial determination is that the proposed action would not have a substantial individual or cumulative adverse impact on EFH or fisheries managed by the South Atlantic Fishery Management Council and the National Marine Fisheries Service (NMFS). Our final determination relative to project impacts and the need for mitigation measures is subject to review by and coordination with the NMFS.

Pursuant to Section 7(c) of the Endangered Species Act of 1973 (as amended), the District Engineer has consulted the most recently available information and has determined that the project is not likely to adversely affect any Federally endangered, threatened, or proposed species or result in the destruction or adverse modification of designated or proposed critical habitat. This public notice serves as a request for written concurrence from the U.S. Fish and Wildlife Service and/or the National Marine Fisheries Service on this determination.

The District Engineer has consulted the latest published version of the National Register of Historic Places for the presence or absence of registered properties, or properties listed as being eligible for inclusion therein, and this worksite is not included as a registered property or property listed as being eligible for inclusion in the Register. Consultation of the National Register constitutes the extent of cultural resource investigations by the District Engineer, and he is otherwise unaware of the presence of such resources. Presently unknown archaeological, scientific, prehistorical, or historical data may be lost or destroyed by the work to be accomplished under the requested permit.

Any person may request, in writing, within the comment period specified in this notice, that a public hearing be held to consider this application. Requests for a public hearing shall state, with particularity, the reasons for holding a public hearing.

REGULATORY DIVISION

Refer to: P/N #2003-1E-010-P
D. R. Horton Co., Inc.

31 January 2003


The decision whether to issue a permit will be based on an evaluation of the probable impact including cumulative impacts of the activity on the public interest. That decision will reflect the national concern for both protection and utilization of important resources. The benefit which reasonably may be expected to accrue from the project must be balanced against its reasonably foreseeable detriments. All factors which may be relevant to the project will be considered including the cumulative effects thereof; among those are conservation, economics, aesthetics, general environmental concerns, wetlands, historic properties, fish and wildlife values, flood hazards, flood plain values, land use, navigation, shoreline erosion and accretion, recreation, water supply and conservation, water quality, energy needs, safety, food and fiber production and, in general, the needs and welfare of the people. A permit will be granted unless the District Engineer determines that it would be contrary to the public interest. In cases of conflicting property rights, the Corps of Engineers cannot undertake to adjudicate rival claims.

The Corps of Engineers is soliciting comments from the public; Federal, state, and local agencies and officials; Indian Tribes; and other interested parties in order to consider and evaluate the impacts of this activity. Any comments received will be considered by the Corps of Engineers to determine whether to issue, modify, condition or deny a permit for this project. To make this decision, comments are used to assess impacts on endangered species, historic properties, water quality, general environmental effects, and the other public interest factors listed above. Comments are used in the preparation of an Environmental Assessment and/or an Environmental Impact Statement pursuant to the National Environmental Policy Act. Comments are also used to determine the need for a public hearing and to determine the overall public interest of the activity.

If there are any questions concerning this public notice, please contact me at 843-329-8044 or toll free at 1-866-329-8187.



Jackie Easterling
Project Manager
Regulatory Division
U.S. Army Corps of Engineers

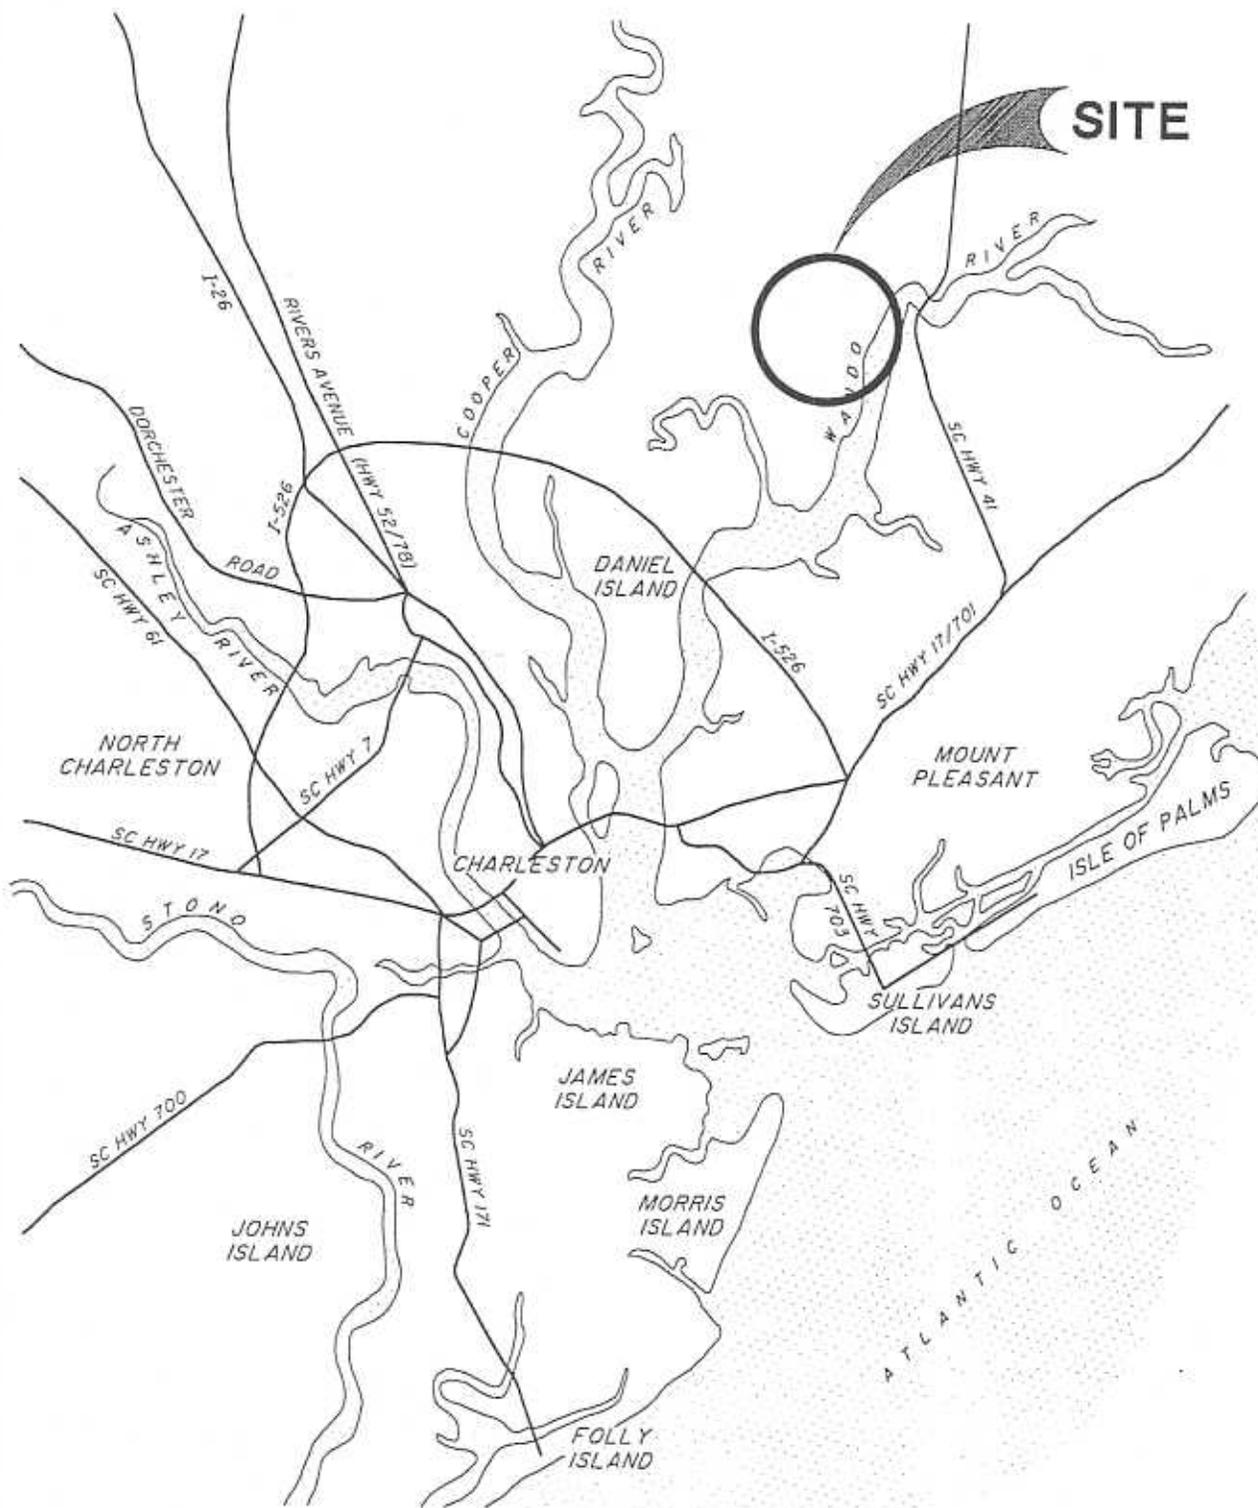

VICINITY MAP

NOT TO SCALE

PAGE 1 OF 6


FEBRUARY 7, 2002

PROPOSED ACTIVITY:
 TO CONSTRUCT 1 WALKWAY AND
 1 FIXED PIER, 1 GANGWAY AND
 2 FLOATING DOCKS
 LOCATION: CITY OF CHARLESTON
 STATE: SOUTH CAROLINA
 APPLICANT: D. R. HORTON CO., INC.
 ATTN: CLIFF RICKARD
 1941 SAVAGE ROAD, SUITE 100C
 CHARLESTON, SC 29407

2003-1E-010

44

A:\11074\AD\DOCK PERMITS\11074\QUAD 6-3 1 Feb 07, 2002 - 122623

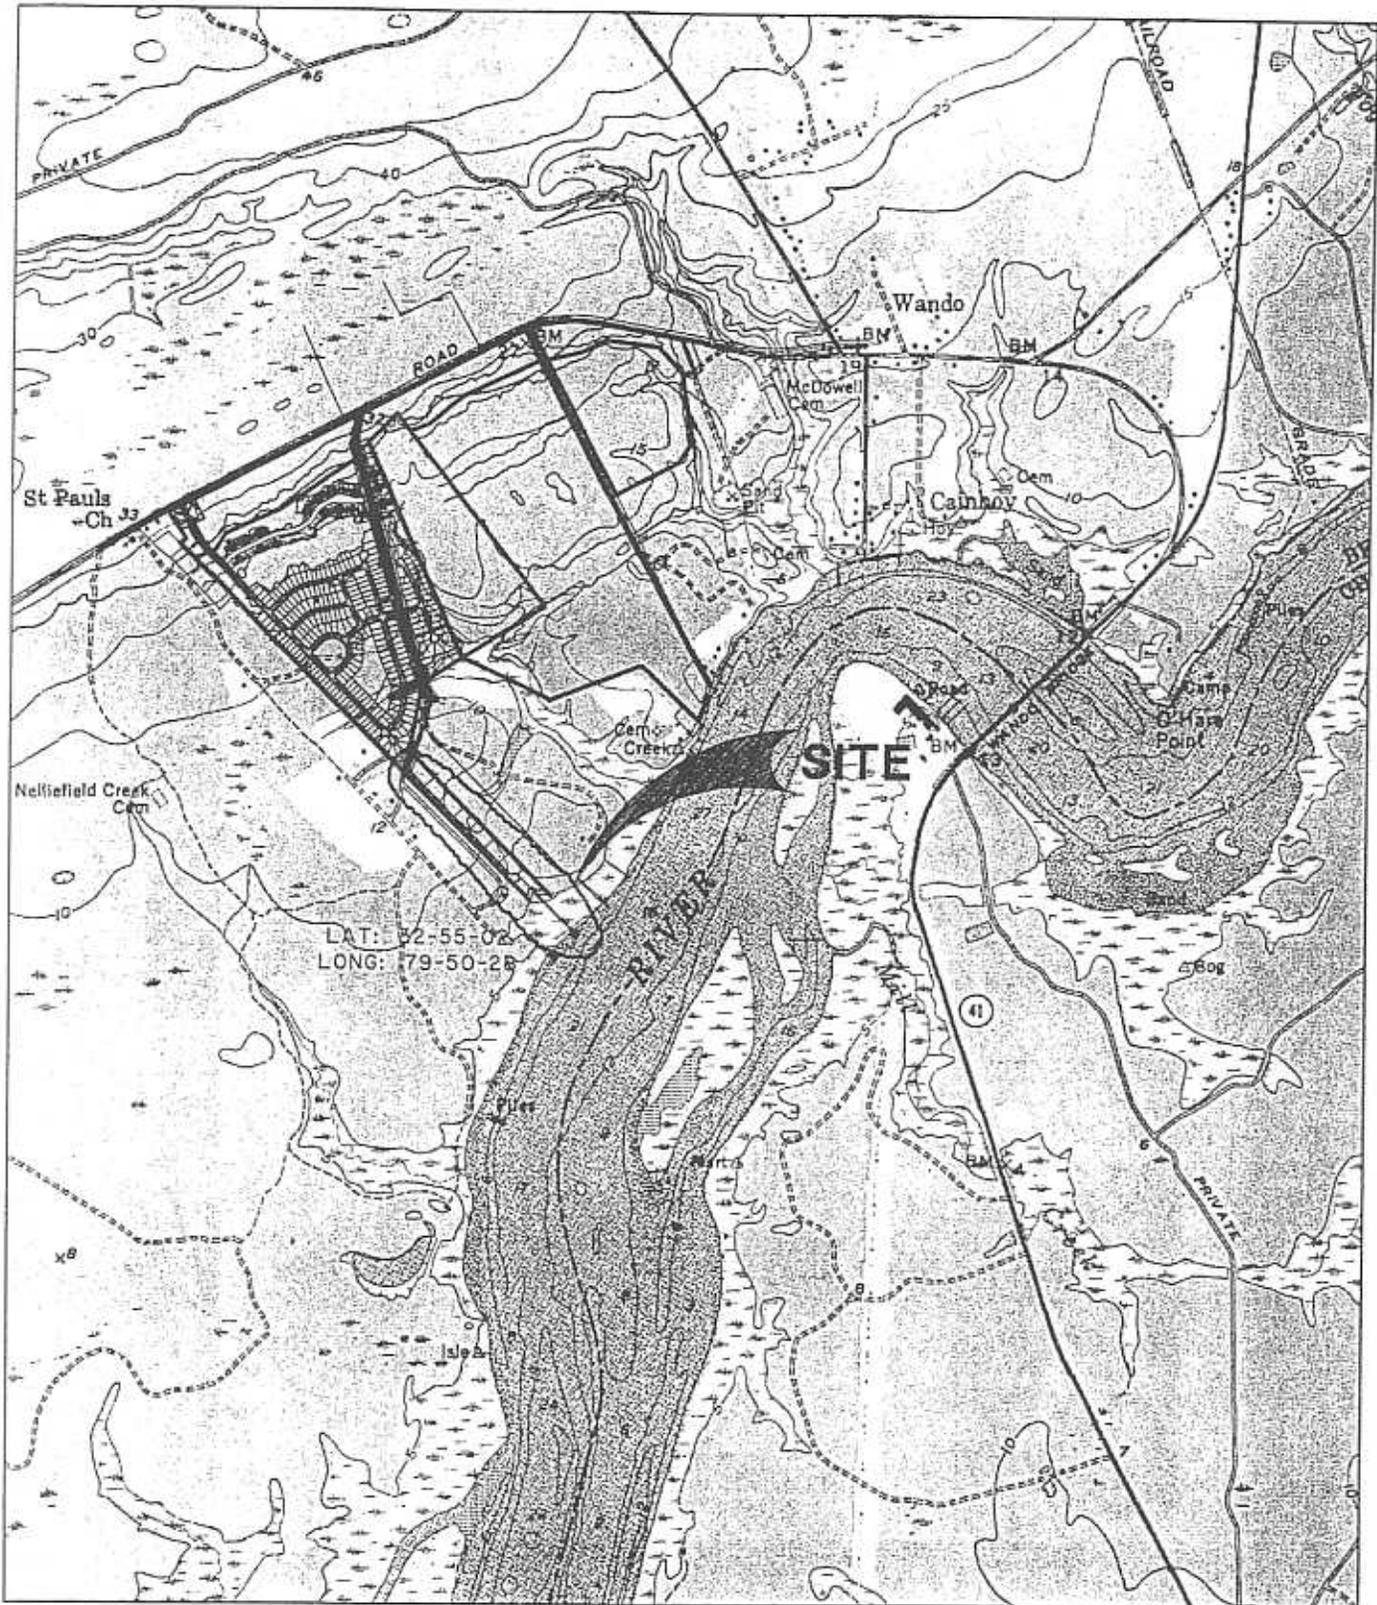

LAT: 32-55-02
LONG: 79-50-28

QUAD MAP CAINHOJ QUAD


NOT TO SCALE

PROPOSED ACTIVITY:
 TO CONSTRUCT 1 WALKWAY AND
 1 FIXED PIER, 1 GANGWAY AND
 2 FLOATING DOCKS

LOCATION: CITY OF CHARLESTON
STATE: SOUTH CAROLINA
APPLICANT: D. R. HORTON CO., INC.
 ATTN: CLIFF RICKARD
 1941 SAVAGE ROAD, SUITE 100C
 CHARLESTON, SC 29407

2003-1E-010

N:\31874\del\DOCK permit\14874VICMAP.dwg Feb 07, 2002 - 2:26 58

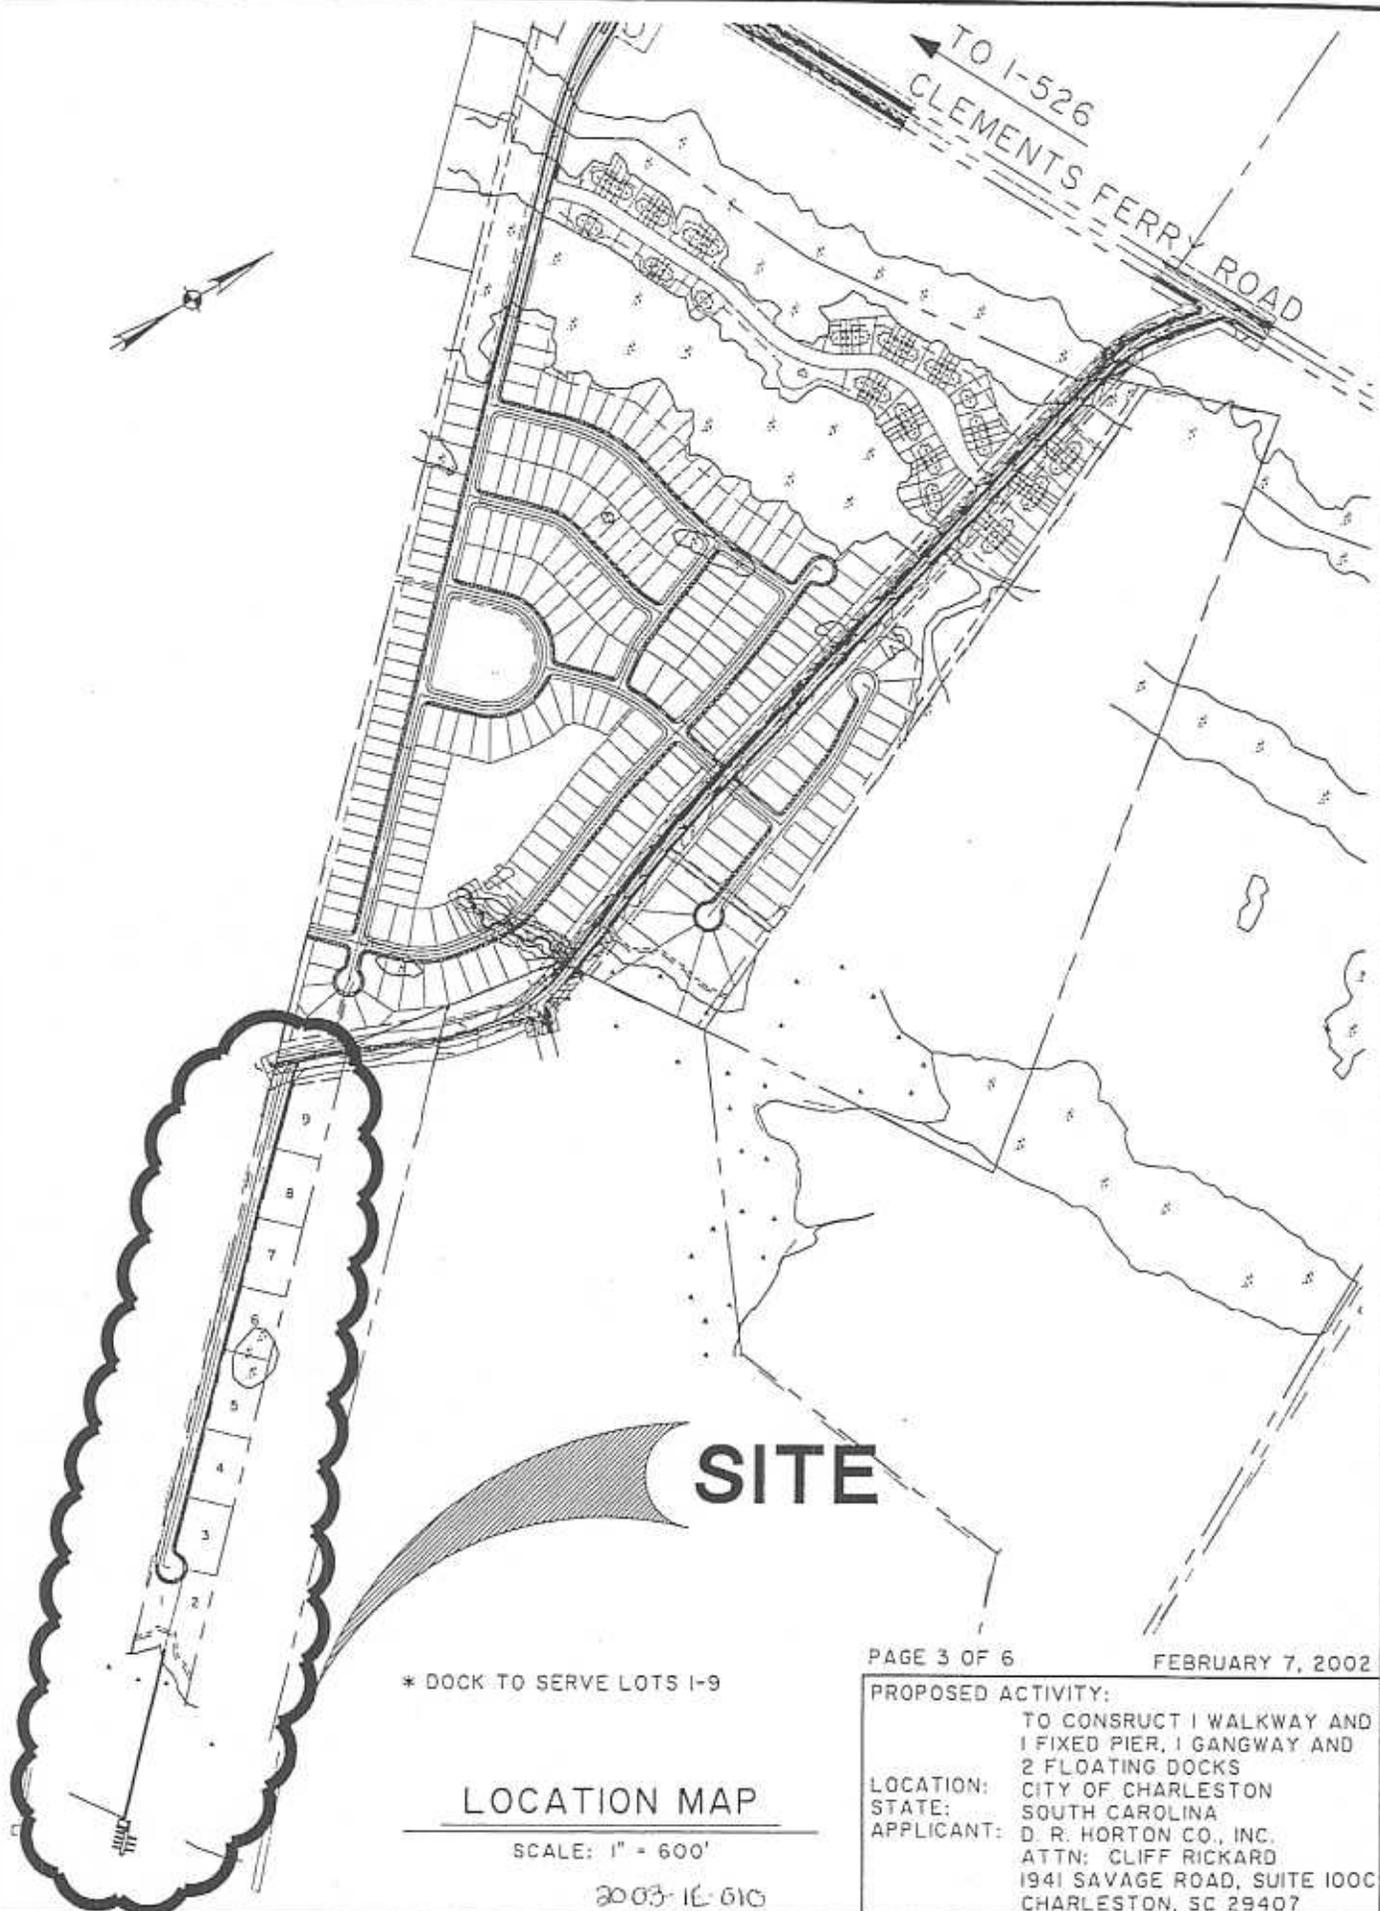

SITE

* DOCK TO SERVE LOTS 1-9

LOCATION MAP

SCALE: 1" = 600'

2003-16-610

PAGE 3 OF 6

FEBRUARY 7, 2002

PROPOSED ACTIVITY:
 TO CONSTRUCT 1 WALKWAY AND
 1 FIXED PIER, 1 GANGWAY AND
 2 FLOATING DOCKS

LOCATION: CITY OF CHARLESTON
 STATE: SOUTH CAROLINA
 APPLICANT: D. R. HORTON CO., INC.
 ATTN: CLIFF RICKARD
 1941 SAVAGE ROAD, SUITE 100C
 CHARLESTON, SC 29407

N:\4974\0-5\DOCK permit\1674E0.dwg Feb 07, 2002 - 104.24

LOT LINE
TMS 269-00-00-012
A. P. JERVEY
1143 RIVERS REACH DRIVE
CHARLESTON, SC 29492

PROPERTY LINE

10' CRITICAL LINE SETBACK

40' CRITICAL LINE BUFFER

OCRM CRITICAL LINE

TMS 269-00-00-011
MARY JULIA C. ROYALL
369 BAYVIEW DRIVE
MOUNT PLEASANT, SC 29464

97.13'

95.98'

283.00'

417.17'

501.9' (CRITICAL LINE TO EDGE OF MARSH)

618.48' (CRITICAL LINE TO END OF FLOATING DOCK)

WALKWAY

EXISTING DOCK (WALKWAY)

FIXED PIER

GANGWAY

EDGE OF MARSH

GRAPHIC SCALE




PAGE 4 OF 6

FEBRUARY 7, 2002

PROPOSED ACTIVITY:
TO CONSTRUCT 1 WALKWAY AND
1 FIXED PIER, 1 GANGWAY AND
2 FLOATING DOCKS
LOCATION: CITY OF CHARLESTON
STATE: SOUTH CAROLINA
APPLICANT: D. R. HORTON CO., INC.
ATTN: CLIFF RICKARD
1941 SAVAGE ROAD, SUITE 100C
CHARLESTON, SC 29407

0003-1E-010

WANDO RIVER

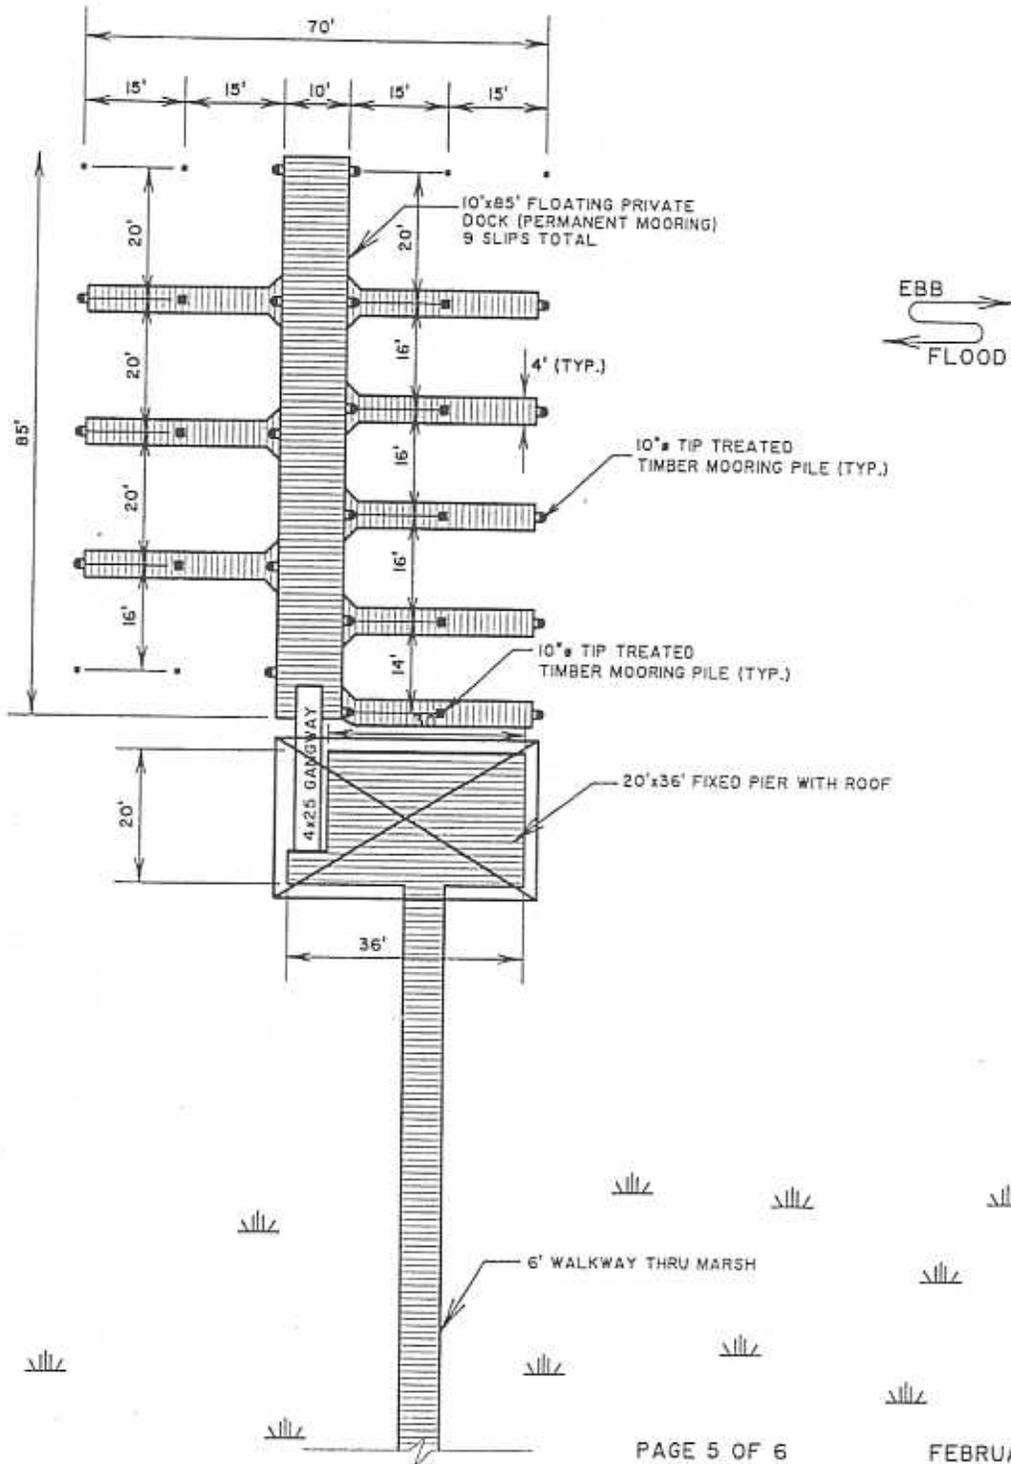

DOCK PLAN

NOT TO SCALE

2003-1E-010

PAGE 5 OF 6

FEBRUARY 7, 2002

PROPOSED ACTIVITY:

TO CONSTRUCT 1 WALKWAY AND 1 FIXED PIER, 1 GANGWAY AND 2 FLOATING DOCKS

LOCATION: CITY OF CHARLESTON

STATE: SOUTH CAROLINA

APPLICANT: D. R. HORTON CO., INC.

ATTN: CLIFF RICKARD

1941 SAVAGE ROAD, SUITE 100C

CHARLESTON, SC 29407

