

JOINT
PUBLIC NOTICE

CHARLESTON DISTRICT, CORPS OF ENGINEERS
69A Hagood Avenue
Charleston, South Carolina 29403-5107
and the
S.C. DEPARTMENT OF HEALTH AND ENVIRONMENTAL CONTROL
OFFICE OF OCEAN AND COASTAL RESOURCE MANAGEMENT
1362 McMillan Avenue, Suite 400
Charleston, South Carolina 29405

REGULATORY DIVISION
Refer to: P/N # 2003-1A-281-P

19 SEPTEMBER 2003

Pursuant to Section 10 of the Rivers and Harbors Act of 1899 (33 U.S.C. 403), Sections 401 and 404 of the Clean Water Act (33 U.S.C. 1344), and the South Carolina Coastal Zone Management Act (48-39-10 et seq.) an application has been submitted to the Department of the Army and the S.C. Department of Health and Environmental Control by

BILL JONES REALTY
102 EXECUTIVE CENTER
HILTONHEAD ISLAND, SOUTH CAROLINA 29938

for a permit to place fill material in tidal wetlands adjacent to

BATTERY CREEK

at a location on the causeway to Ribaut Island off Allison Road on the west side of the Railroad tracks in the City of Beaufort, Beaufort County, South Carolina. Latitude 32.41467, Longitude 80.69361.

In order to give all interested parties an opportunity to express their views

NOTICE

is hereby given that written statements regarding the proposed work will be received by both of the above mentioned offices until

12 O'CLOCK NOON, MONDAY, 20 OCTOBER 2003

from those interested in the activity and whose interests may be affected by the proposed work.

The proposed work consists of placing fill material in 0.036-acre of tidal wetlands. In detail the applicant proposes to place fill material at five locations on an existing causeway. The purpose of the proposed work is to improve access to the island to facilitate development.

NOTE: Plans depicting the work described in this notice are available and will be provided, upon receipt of a-written request, to anyone that is interested in obtaining a copy of the plans for the specific project. The request must identify the project of interest by public notice number and a self-addressed stamped envelope must also be provided for mailing the drawings to you. Your request for drawings should be addressed to the

**U.S. Army Corps of Engineers
ATTN: REGULATORY DIVISION
69A Hagood Avenue
Charleston, South Carolina 29403-5107**

The District Engineer has concluded that the discharges associated with this project, both direct and indirect, should be reviewed by the South Carolina Department of Health and Environmental Control in accordance with provisions of Section 401 of the Clean Water Act. As such, this notice constitutes a request, on behalf of the applicant, for certification that this project will comply with applicable effluent limitations and water quality standards. The work shown on this application must also be certified as consistent with applicable provisions the Coastal Zone Management Program (15 CFR 930). The District Engineer will not process this application to a conclusion until such certifications are received. The applicant is hereby advised that supplemental information may be required by the State to facilitate the review.

This notice initiates the Essential Fish Habitat (EFH) consultation requirements of the Magnuson-Stevens Fishery Conservation and Management Act. Implementation of the proposed project would impact 0.036-acre of estuarine substrates and emergent wetlands utilized by various life stages of species comprising the red drum, shrimp, and snapper-grouper management complexes. Our initial determination is that the proposed action would not have a substantial individual or cumulative adverse impact on EFH or fisheries managed by the South Atlantic Fishery Management Council and the National Marine Fisheries Service (NMFS). Our final determination relative to project impacts and the need for mitigation measures is subject to review by and coordination with the NMFS.

The District Engineer has consulted the most recently available information and has determined that the project will have no effect on any Federally endangered, threatened, or proposed species and will not result in the destruction or adverse modification of designated or proposed critical habitat. This public notice serves as a request to the U.S. Fish and Wildlife Service and the National Marine Fisheries Service for any additional information they may have on whether any listed or proposed endangered or threatened species or designated or proposed critical habitat may be present in the area which would be affected by the activity, pursuant to Section 7(c) of the Endangered Species Act of 1973 (as amended).

The District Engineer has consulted the latest published version of the National Register of Historic Places for the presence or absence of registered properties, or properties listed as being eligible for inclusion therein, and this worksite is not included as a registered property or property listed as being eligible for inclusion in the Register. Consultation of the National Register constitutes the extent of cultural resource investigations by the District Engineer, and he is otherwise unaware of the presence of such resources. Presently unknown archaeological, scientific, prehistorical, or historical data may be lost or destroyed by the work to be accomplished under the requested permit.


Any person may request, in writing, within the comment period specified in this notice, that a public hearing be held to consider this application. Requests for a public hearing shall state, with particularity, the reasons for holding a public hearing.

The decision whether to issue a permit will be based on an evaluation of the probable impact including cumulative impacts of the activity on the public interest and will include application of the guidelines promulgated by the Administrator, Environmental Protection Agency (EPA), under authority of Section 404(b) of the Clean Water Act and, as appropriate, the criteria established under authority of Section 102 of the Marine Protection, Research and Sanctuaries Act of 1972, as amended. That decision will reflect the national concern for both protection and utilization of important resources. The benefit which reasonably may be expected to accrue from the project must be balanced against its reasonably foreseeable detriments. All factors which may be relevant to the project will be considered including the cumulative effects thereof; among those are conservation, economics, aesthetics, general environmental concerns, wetlands, historic properties, fish and wildlife values, flood hazards, flood plain values, land use, navigation, shoreline erosion and accretion, recreation, water supply and conservation, water quality, energy needs, safety, food and fiber production and, in general, the needs and welfare of the people. A permit will be granted unless the District Engineer determines that it would be contrary to the public interest. In cases of conflicting property rights, the Corps of Engineers cannot undertake to adjudicate rival claims.

The Corps of Engineers is soliciting comments from the public; Federal, state, and local agencies and officials; Indian Tribes; and other interested parties in order to consider and evaluate the impacts of this activity. Any comments received will be considered by the Corps of Engineers to determine whether to issue, modify, condition or deny a permit for this project. To make this decision, comments are used to assess impacts on endangered species, historic properties, water quality, general environmental effects, and the other public interest factors listed above. Comments are used in the preparation of an Environmental Assessment and/or an Environmental Impact Statement pursuant to the National Environmental Policy Act. Comments are also used to determine the need for a public hearing and to determine the overall public interest of the activity.

If there are any questions concerning this public notice, please contact me at 843-329-8044 or toll free at 1-866-329-8187.

Chris Dowling
Project Manager
Regulatory Division
U.S. Army Corps of Engineers

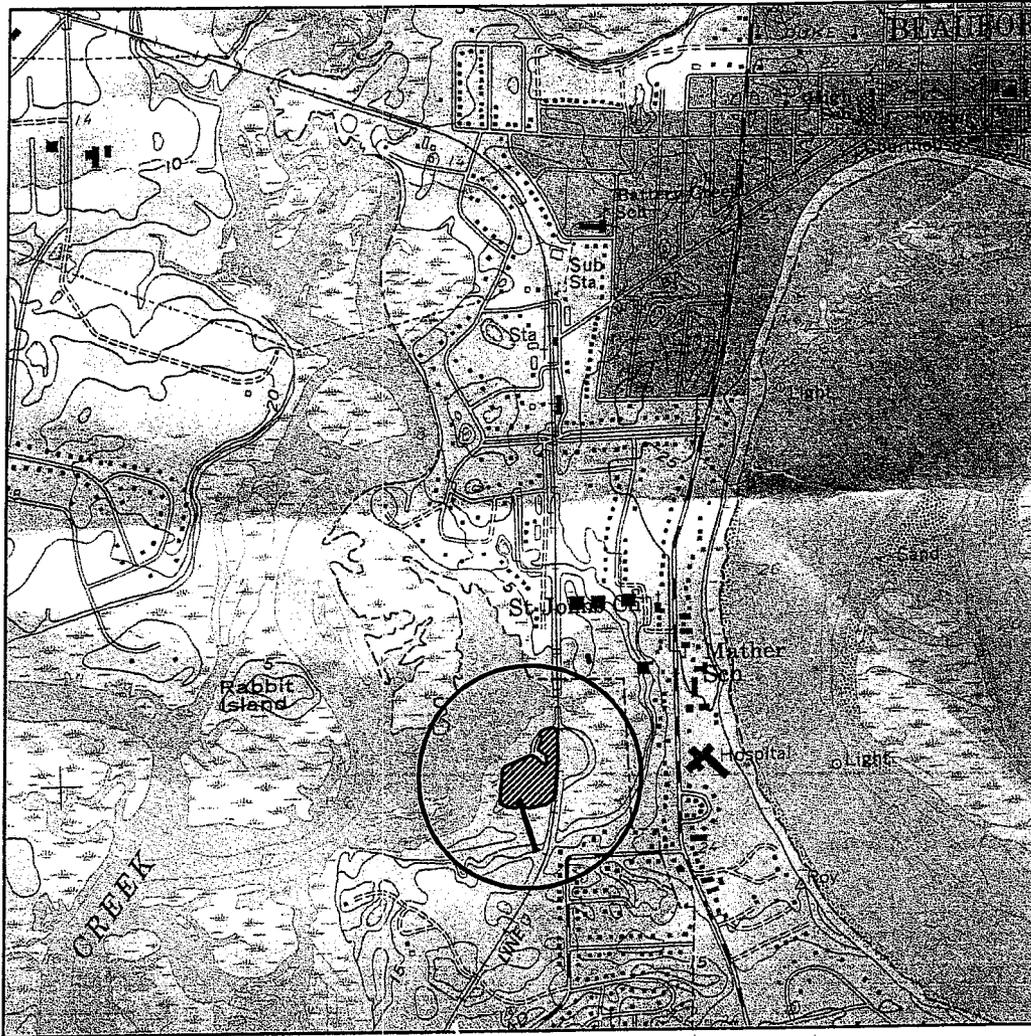

Ribaut Island Location
Not to Scale

RIBAUT ISLAND CAUSEWAY PERMIT APPLICATION CITY OF BEAUFORT, SOUTH CAROLINA



CARDINAL
engineering, inc.
310 West Main Street
P.O. Box 2335
Ridgeland, SC 29935
843.717.3020 - FAX 843.521.3011
http://www.cardinalengineering.com



(c) 2002 Cardinal Engineering, Inc.
These drawings are instruments of
Services and are the property of
Cardinal Engineering, Inc. These
Drawings are for reference only and are
not to be used for any other purpose
unless sealed by the Design Engineer
and properly released for that purpose.
The reproduction of these drawings by
any means is prohibited without written
permission of Cardinal Engineering, Inc.


TABLE OF CONTENTS

SHEET 1	TITLE SHEET
SHEET 2	SITE OVERVIEW SHEET
SHEET 3	SITE PLAN SHEET
SHEET 4	SITE PROFILE SHEET
SHEET 5	SITE FILL PLAN AND CALCULATIONS
SHEET 6	SITE DETAILS SHEET

Issued for:	By:	Date:
Review		KS 19 AUG 03
<input checked="" type="checkbox"/> Permitting		
<input type="checkbox"/> Bidding		
<input type="checkbox"/> Construction		
<input type="checkbox"/> As Built		
REVISIONS		
No.	Date	

Drafter ks
Designer ks
Checker ys
Project No.

a.bj.001

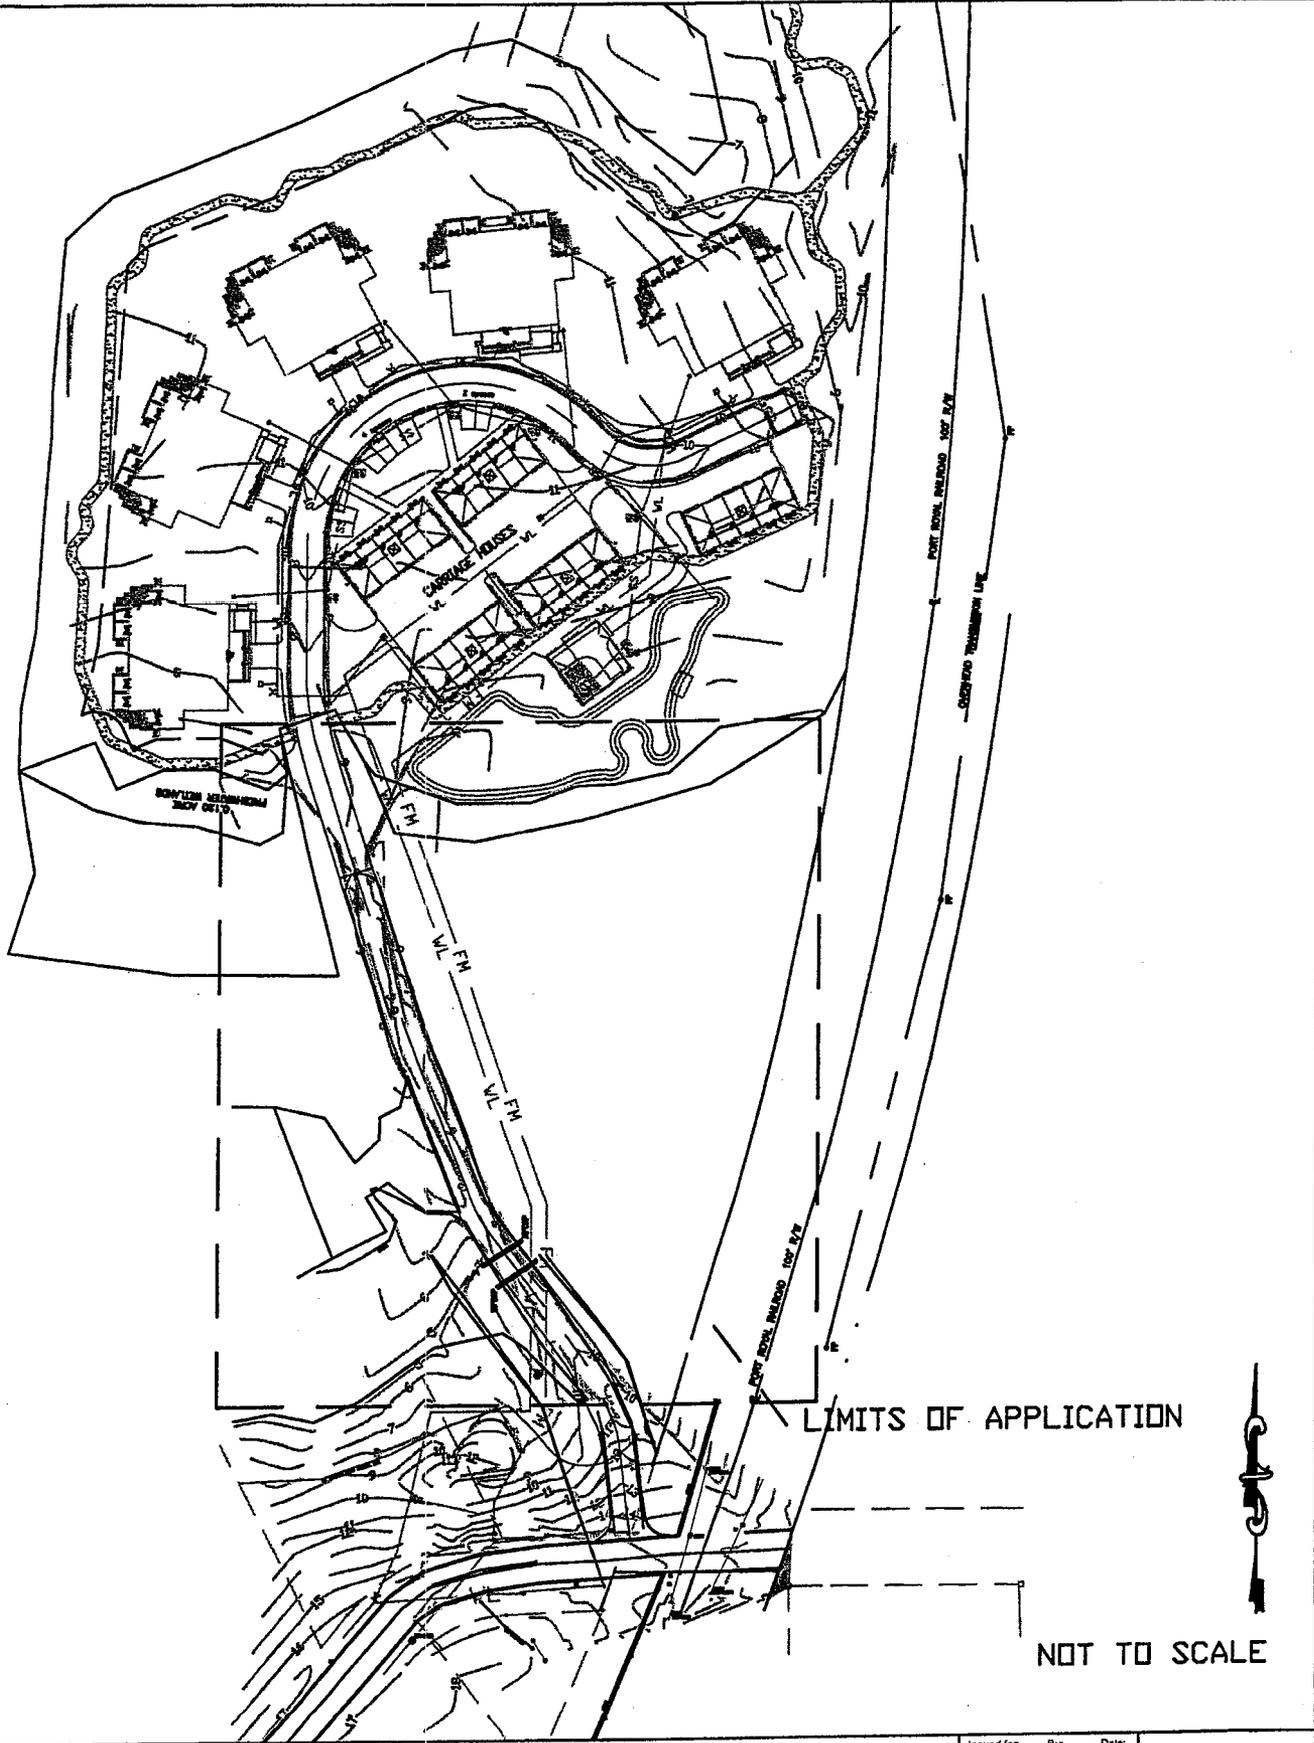


CARDINAL
 engineering, inc.
 310 West Main Street
 P.O. Box 2335
 Ridgeland, SC 29936
 843.717.3020 - FAX 843.521.3011
<http://www.cardinalengineering.com>




(c) 2002 Cardinal Engineering, Inc.
 These drawings are Instruments of
 Service and are the property of
 Cardinal Engineering, Inc. These
 Drawings are for reference only and are
 not to be used for any other purpose
 unless sealed by the Design Engineer
 and properly released for that purpose.
 The reproduction of these drawings by
 any means is prohibited without written
 permission of Cardinal Engineering, Inc.

Causeway Permit Application
Ribaut Island
Site Overview Sheet
City of Beaufort, South Carolina
Bill Jones Realty

Issued for:	By:	Date:
Review		
<input checked="" type="checkbox"/> Permitting	KS	19 AUG 03
Bidding		
Construction		
As Built		
REVISIONS		
No.	Date	

Drafter ks
 Designer ks
 Checker ys
 Project No. a.bj.001
 Sheet 2 of 6

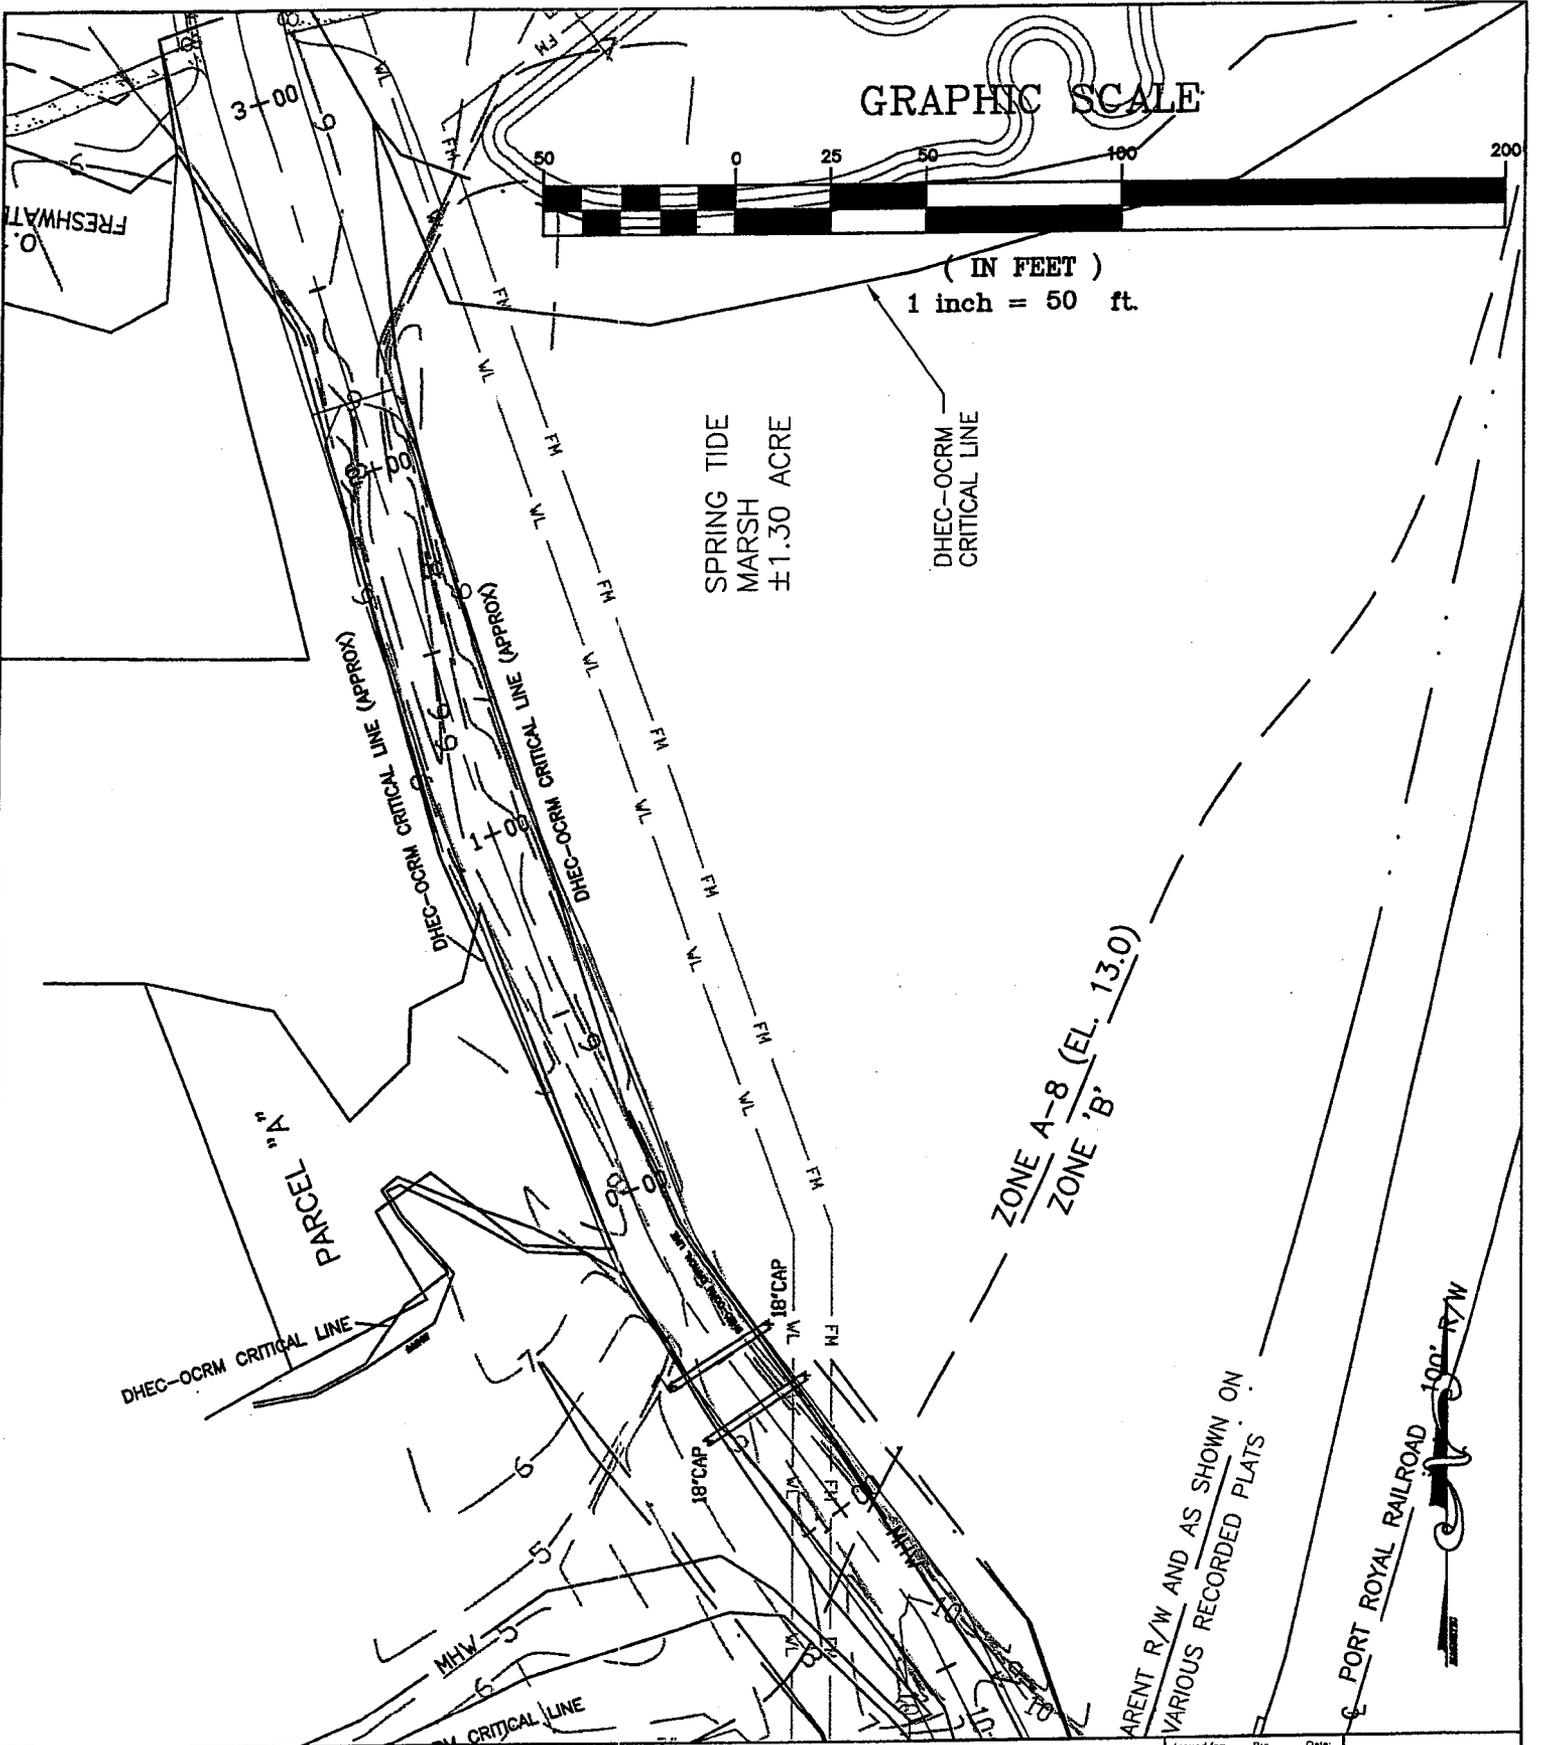


CARDINAL
 engineering, inc.
 310 West Main Street
 P.O. Box 2335
 Ridgeland, SC 29938
 843.717.3020 - FAX 843.521.3011
<http://www.cardinalengineering.com>




(c) 2002 Cardinal Engineering, Inc.
 These drawings are instruments of
 services and are the property of
 Cardinal Engineering, Inc. These
 drawings are for reference only and are
 not to be used for any other purpose
 unless sealed by the Design Engineer
 and properly released for that purpose.
 The reproduction of these drawings by
 any means is prohibited without written
 permission of Cardinal Engineering, Inc.


Causeway Permit Application
 Ribaut Island
 Plan Sheet
 City of Beaufort, South Carolina
 Bill Jones Realty

Issued for:	By:	Date:
<input type="checkbox"/> Review		
<input checked="" type="checkbox"/> Permitting	KS	19 AUG 03
<input type="checkbox"/> Bidding		
<input type="checkbox"/> Construction		
<input type="checkbox"/> As Built		
REVISIONS		
No.	Date	

Drafter ks
 Designer ks
 Checker ys
 Project No. a.bj.001
 Sheet 3 of 6

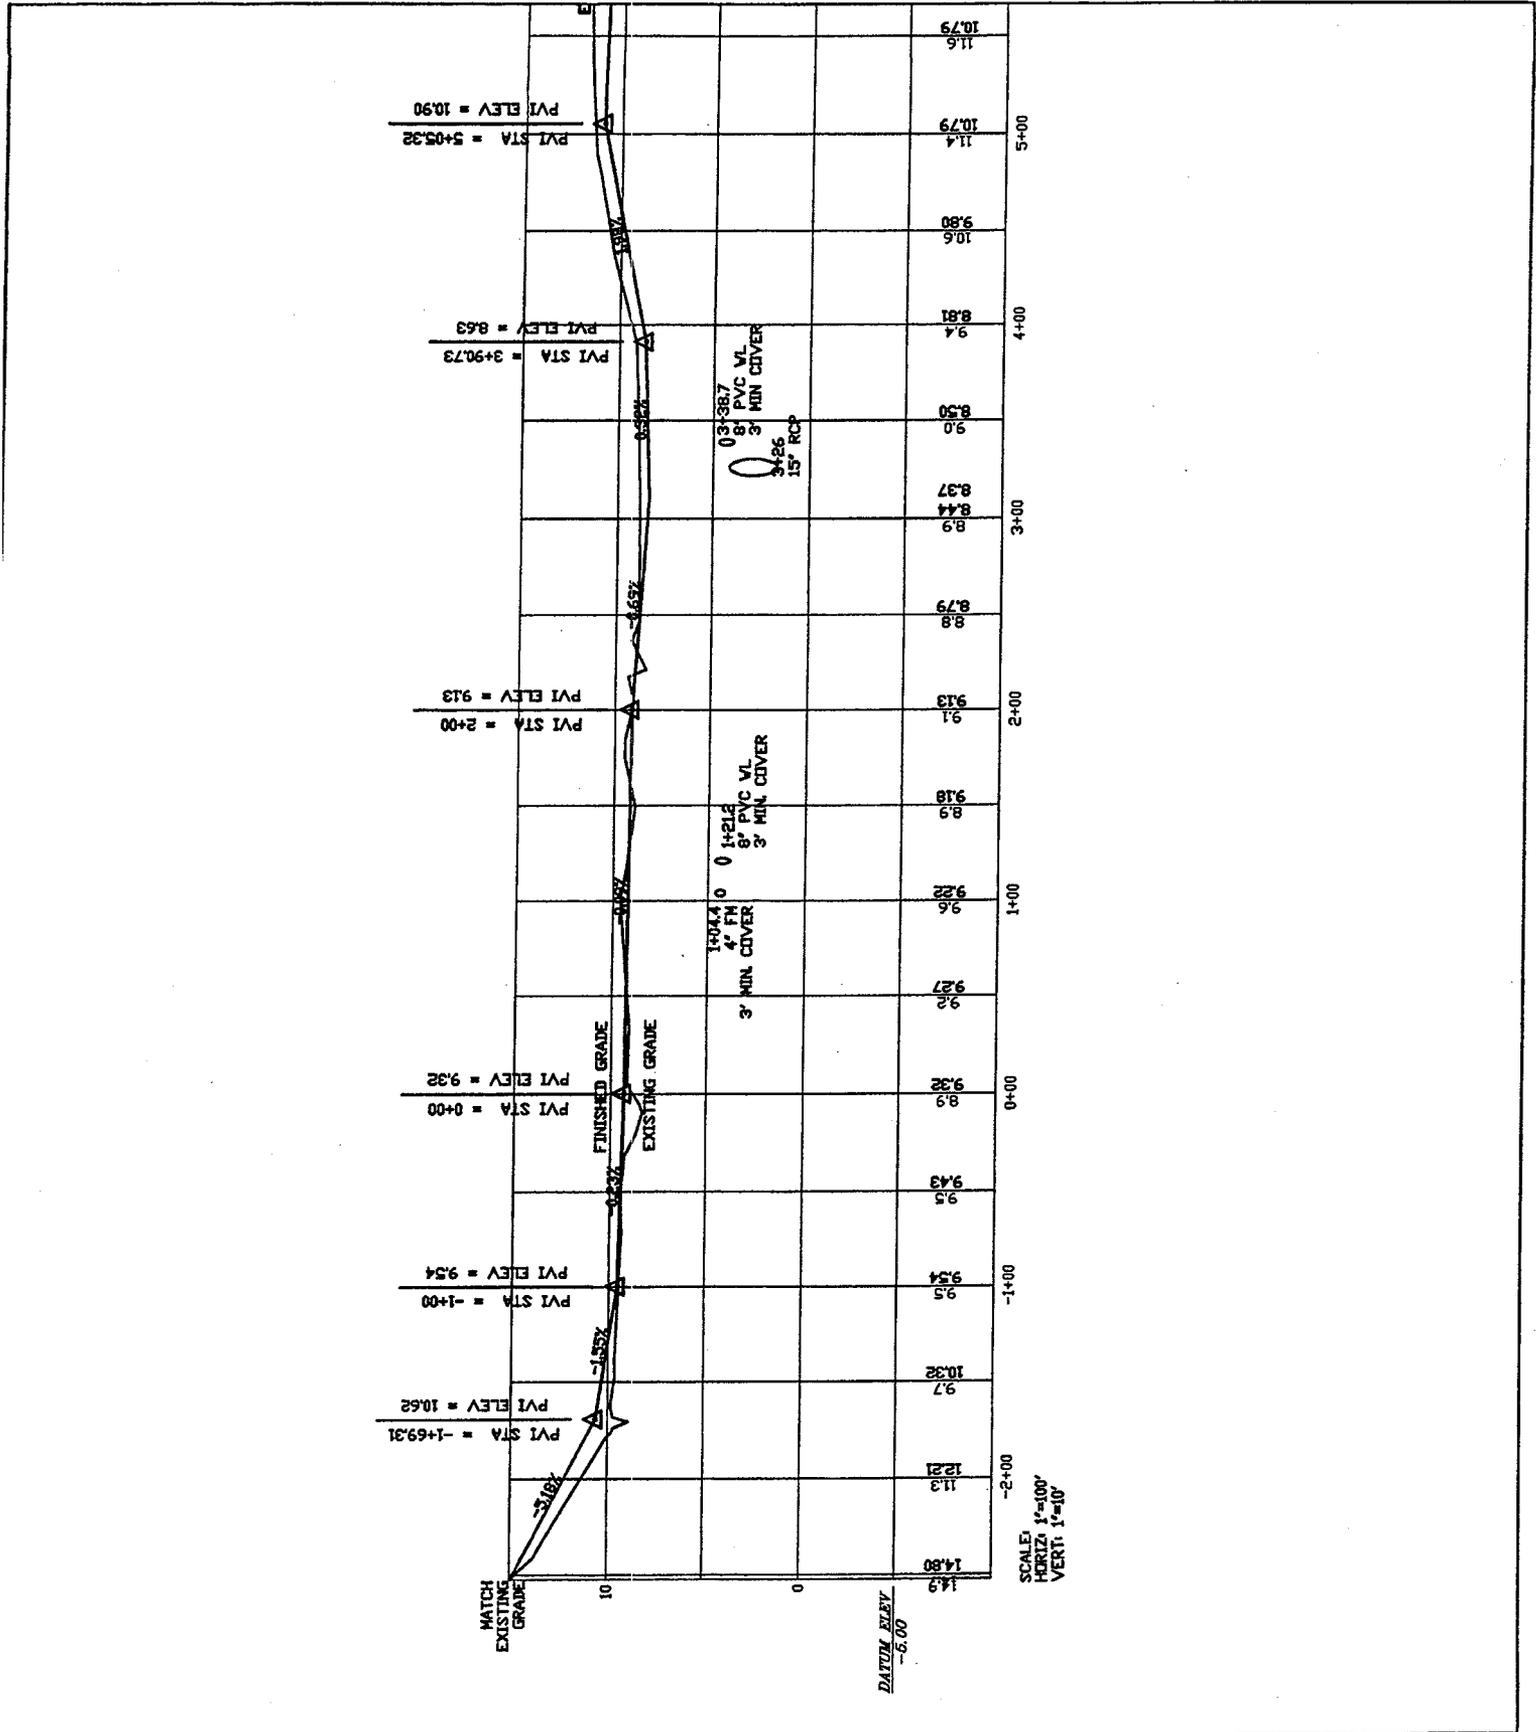

 **CARDINAL**
engineering, inc.
310 West Main Street
P.O. Box 2335
Ridgeland, SC 29936
843.717.3020 - FAX 843.521.3011
http://www.cardinalengineering.com

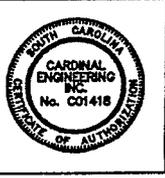

(c) 2002 Cardinal Engineering, Inc. These drawings are instruments of Services and are the property of Cardinal Engineering, Inc. These Drawings are for reference only and are not to be used for any other purpose unless sealed by the Design Engineer and properly released for that purpose. The reproduction of these drawings by any means is prohibited without written permission of Cardinal Engineering, Inc.

Causeway Permit Application
Ribaut Island
Profile Sheet
City of Beaufort, South Carolina
Bill Jones Realty


Issued for:	By:	Date:
Review		
<input checked="" type="checkbox"/> Permitting	KS	19 AUG 03
Bidding		
Construction		
As Built		
REVISIONS		
No.	Date	

Drafter ks
Designer ks
Checker ys
Project No. a.bji.001
Sheet 4 of 6

GRAPHIC SCALE



(IN FEET)
1 inch = 50 ft.

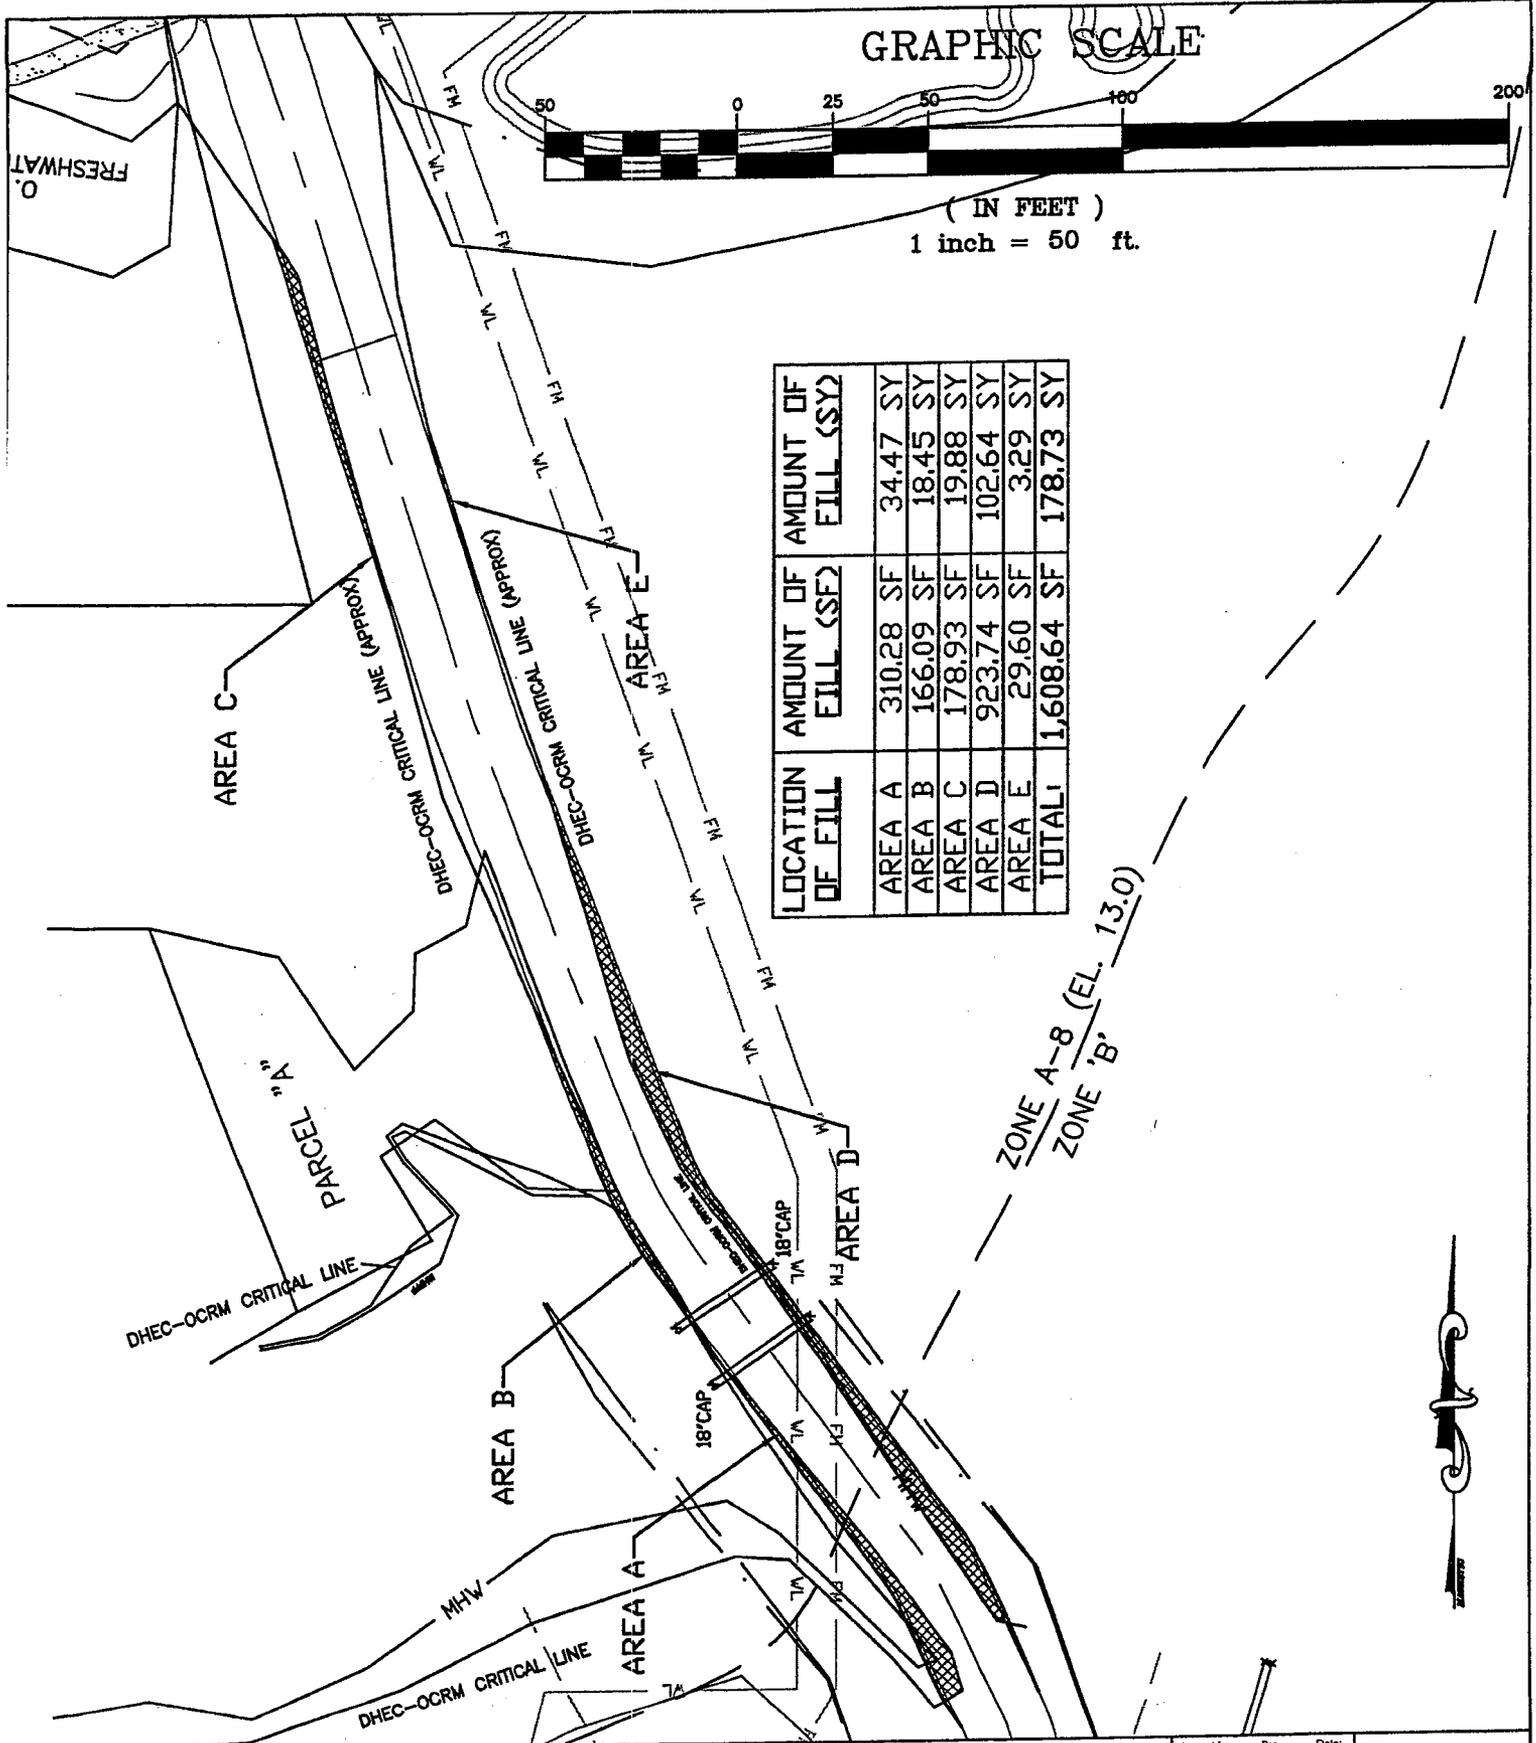

LOCATION OF FILL	AMOUNT OF FILL (SF)	AMOUNT OF FILL (SY)
AREA A	310.28 SF	34.47 SY
AREA B	166.09 SF	18.45 SY
AREA C	178.93 SF	19.88 SY
AREA D	923.74 SF	102.64 SY
AREA E	29.60 SF	3.29 SY
TOTAL	1,608.64 SF	178.73 SY

ZONE A-8 (EL. 13.0)
ZONE 'B'

CARDINAL
engineering, inc.
310 West Main Street
P.O. Box 2335
Ridgeland, SC 29936
843.717.3020 - FAX 843.521.3011
http://www.cardinalengineering.com




(c) 2002 Cardinal Engineering, Inc. These drawings are instruments of Services and are the property of Cardinal Engineering, Inc. These Drawings are for reference only and are not to be used for any other purpose unless so noted by the Design Engineer and properly released for that purpose. The reproduction of these drawings by any means is prohibited without written permission of Cardinal Engineering, Inc.

Causeway Permit Application
Ribaut Island
Fill Plan and Calculations Sheet
City of Beaufort, South Carolina
Bill Jones Realty

Issued for:	By:	Date:
<input type="checkbox"/> Review		
<input checked="" type="checkbox"/> Permitting	KS	18 AUG 03
<input type="checkbox"/> Bidding		
<input type="checkbox"/> Construction		
<input type="checkbox"/> As Built		
REVISIONS		
No.	Date	

Drafter ks
Designer ks
Checker ys
Project No. a.bj.001
Sheet 5 of 6

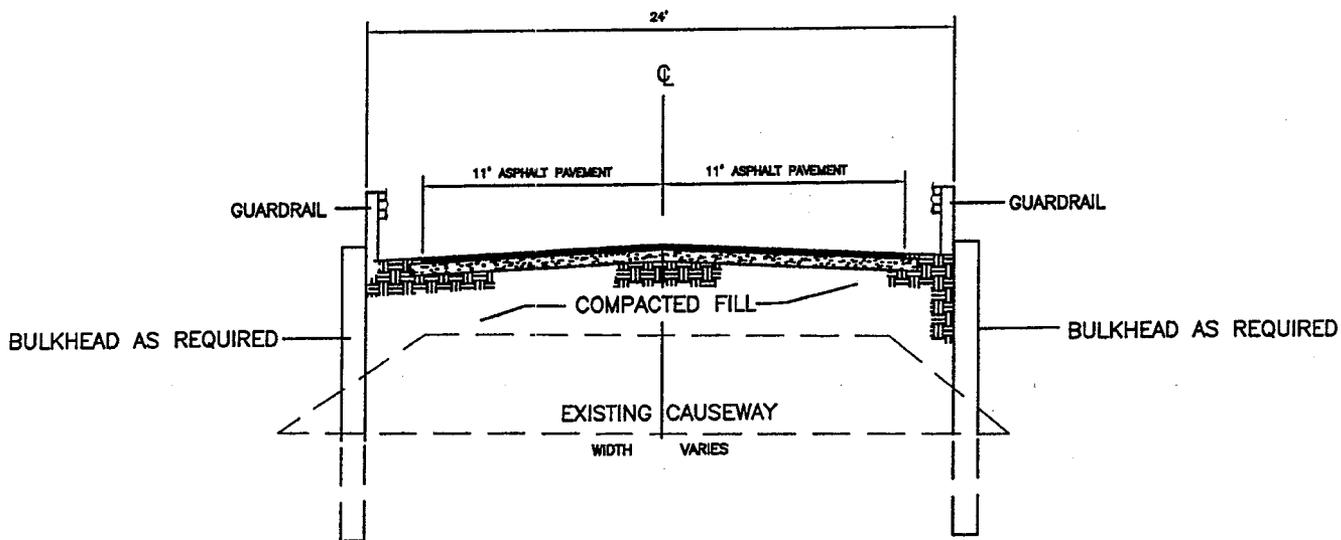

PROPOSED CAUSEWAY IMPROVEMENTS – TYPICAL SECTION

NOT TO SCALE



CARDINAL
engineering, inc.

310 West Main Street
P.O. Box 2335
Ridgeland, SC 29936
843.717.3020 - FAX 843.521.3011
http://www.cardinalengineering.com



(c) 2002 Cardinal Engineering, Inc. These drawings are instruments of services and are the property of Cardinal Engineering, Inc. These drawings are for reference only and are not to be used for any other purpose unless sealed by the Design Engineer and properly released for that purpose. The reproduction of these drawings by any means is prohibited without written permission of Cardinal Engineering, Inc.

Causeway Permit Application
Ribaut Island
Detail Sheet
City of Beaufort, South Carolina
Bill Jones Realty

Issued for:	By:	Date:
<input type="checkbox"/> Review		
<input checked="" type="checkbox"/> Permitting	KS	19 AUG 03
<input type="checkbox"/> Bidding		
<input type="checkbox"/> Construction		
<input type="checkbox"/> As Built		
REVISIONS		
No.	Date	

Drafter ks
Designer ks
Checker ys
Project No. a.bj.001