

JOINT
PUBLIC NOTICE

CHARLESTON DISTRICT, CORPS OF ENGINEERS
69A Hagood Avenue
Charleston, South Carolina 29403-5107

and

THE S.C. DEPARTMENT OF HEALTH AND ENVIRONMENTAL CONTROL
Office of Ocean and Coastal Resource Management
1362 McMillan Avenue, Suite 400
Charleston, South Carolina 29405

REGULATORY DIVISION

28 November 2003

Refer to: P/N #2003-1E-355-P (Site #3)

Pursuant to Section 10 of the Rivers and Harbors Act of 1899 (33 U.S.C. 403), and the South Carolina Coastal Zone Management Act (48-39-10 et seq.), an application has been submitted to the Department of the Army and the South Carolina Department of Health and Environmental Control by

OLD DOMINION PLANTATION, LLC
1 MEDICAL PARK ROAD, SUITE 420
COLUMBIA, SOUTH CAROLINA 29203-6873

for a permit to a pier structure in the

SOUTH EDISTO RIVER

at the terminus of Pine Landing Road, Old Dominion Plantation, Charleston County, South Carolina.
(Latitude – 32.5969, Longitude – 80.3910)

In order to give all interested parties an opportunity to express their views

NOTICE

is hereby given that written statements regarding the proposed work will be received by both of the above mentioned offices until

12 O'CLOCK NOON, MONDAY, 15 DECEMBER 2003

from those interested in the activity and whose interests may be affected by the proposed work.

The proposed work consists of constructing a timber pier structure with an 18' x 22' fixed pierhead attached to highland by a 6' x 390' walkway. Catwalks, each 3' x 21', will be constructed off each side of the fixed pierhead to access proposed boat lifts. In addition, 8' x 12' floating docks will be located on each side of the walkway behind the fixed pierhead and attached to the fixed pierhead by 4' x 20' gangways. The proposed footbridge, shown on the attached plans, does not fall within the jurisdiction of the U.S. Army Corps of Engineers. This portion of the work, however, may be subject to the permitting authority of the South Carolina Department of Health and Environmental Control and the U.S. Coast Guard. The purpose of this work, according to the applicant's agent, is for the private recreational use of one of the owners of Old Dominion Plantation.

Refer to: P/N #2003-1E-355-P (Site #3)
Old Dominion Plantation, LLC

NOTE: Plans depicting the work described in this notice are available and will be provided, upon receipt of a written request, to anyone that is interested in obtaining a copy of the plans for the specific project. The request must identify the project of interest by public notice number and a self-addressed stamped envelope must also be provided for mailing the drawings to you. Your request for drawings should be addressed to the

**U.S. Army Corps of Engineers
ATTN: REGULATORY DIVISION
69A Hagood Avenue
Charleston, South Carolina 29403-5107**

The work shown on this application must also be certified as consistent with applicable provisions of the Coastal Zone Management Program (15 CFR 930). The District Engineer will not process this application to a conclusion until such certification is received. The applicant is hereby advised that supplemental information may be required by the State to facilitate the review. Persons wishing to comment or object to State certification must submit all comments in writing to the South Carolina Department of Health and Environmental Control at the above address within thirty (30) days of the date of this notice.

This initiates the Essential Fish Habitat (EFH) consultation requirements of the Magnuson-Stevens Fishery Conservation and Management Act. Implementation of the proposed project would impact estuarine substrates and emergent wetlands utilized by various life stages of species comprising the red drum, shrimp, and snapper-grouper management complexes. Our initial determination is that the proposed action would not have a substantial individual or cumulative adverse impact on EFH or fisheries managed by the South Atlantic Fishery Management Council and the National Marine Fisheries Service (NMFS). Our final determination relative to project impacts and the need for mitigation measures is subject to review by and coordination with the NMFS.

Pursuant to Section 7(c) of the Endangered Species Act of 1973 (as amended), the applicant has provided a protected species survey for the property associated with the activity described above. Based upon this report, the District Engineer has determined that the project is not likely to adversely affect any Federally endangered, threatened, or proposed species or result in the destruction or adverse modification of designated or proposed critical habitat. This public notice serves as a request for written concurrence from the U.S. Fish and Wildlife Service and/or the National Marine Fisheries Service on this determination.

The District Engineer has consulted the latest published version of the National Register of Historic Places for the presence or absence of registered properties, or properties listed as being eligible for inclusion therein, and this worksite is not included as a registered property or property listed as being eligible for inclusion in the Register. Consultation of the National Register constitutes the extent of cultural resource investigations by the District Engineer, and he is otherwise unaware of the presence of such resources. Presently unknown archaeological, scientific, prehistorical, or historical data may be lost or destroyed by the work to be accomplished under the requested permit.

Any person may request, in writing, within the comment period specified in this notice, that a public hearing be held to consider this application. Requests for a public hearing shall state, with particularity, the reasons for holding a public hearing.


The decision whether to issue a permit will be based on an evaluation of the probable impact including cumulative impacts of the activity on the public interest. That decision will reflect the national concern for both protection and utilization of important resources. The benefit which reasonably may be expected to accrue from the project must be balanced against its reasonably foreseeable detriments. All factors which may be relevant to

Refer to: P/N #2003-1E-355-P (Site #3)
Old Dominion Plantation, LLC


the project will be considered including the cumulative effects thereof; among those are conservation, economics, aesthetics, general environmental concerns, wetlands, historic properties, fish and wildlife values, flood hazards, flood plain values, land use, navigation, shoreline erosion and accretion, recreation, water supply and conservation, water quality, energy needs, safety, food and fiber production and, in general, the needs and welfare of the people. A permit will be granted unless the District Engineer determines that it would be contrary to the public interest. In cases of conflicting property rights, the Corps of Engineers cannot undertake to adjudicate rival claims.

The Corps of Engineers is soliciting comments from the public; Federal, state, and local agencies and officials; Indian Tribes; and other interested parties in order to consider and evaluate the impacts of this activity. Any comments received will be considered by the Corps of Engineers to determine whether to issue, modify, condition or deny a permit for this project. To make this decision, comments are used to assess impacts on endangered species, historic properties, water quality, general environmental effects, and the other public interest factors listed above. Comments are used in the preparation of an Environmental Assessment and/or an Environmental Impact Statement pursuant to the National Environmental Policy Act. Comments are also used to determine the need for a public hearing and to determine the overall public interest of the activity.

If there are any questions concerning this public notice, please contact me at 843-329-8044 or toll free at 1-866-329-8187.

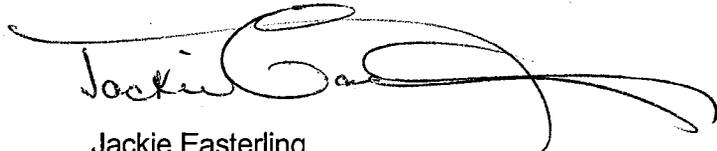


Jackie Easterling
Project Manager
Regulatory Division
U.S. Army Corps of Engineers

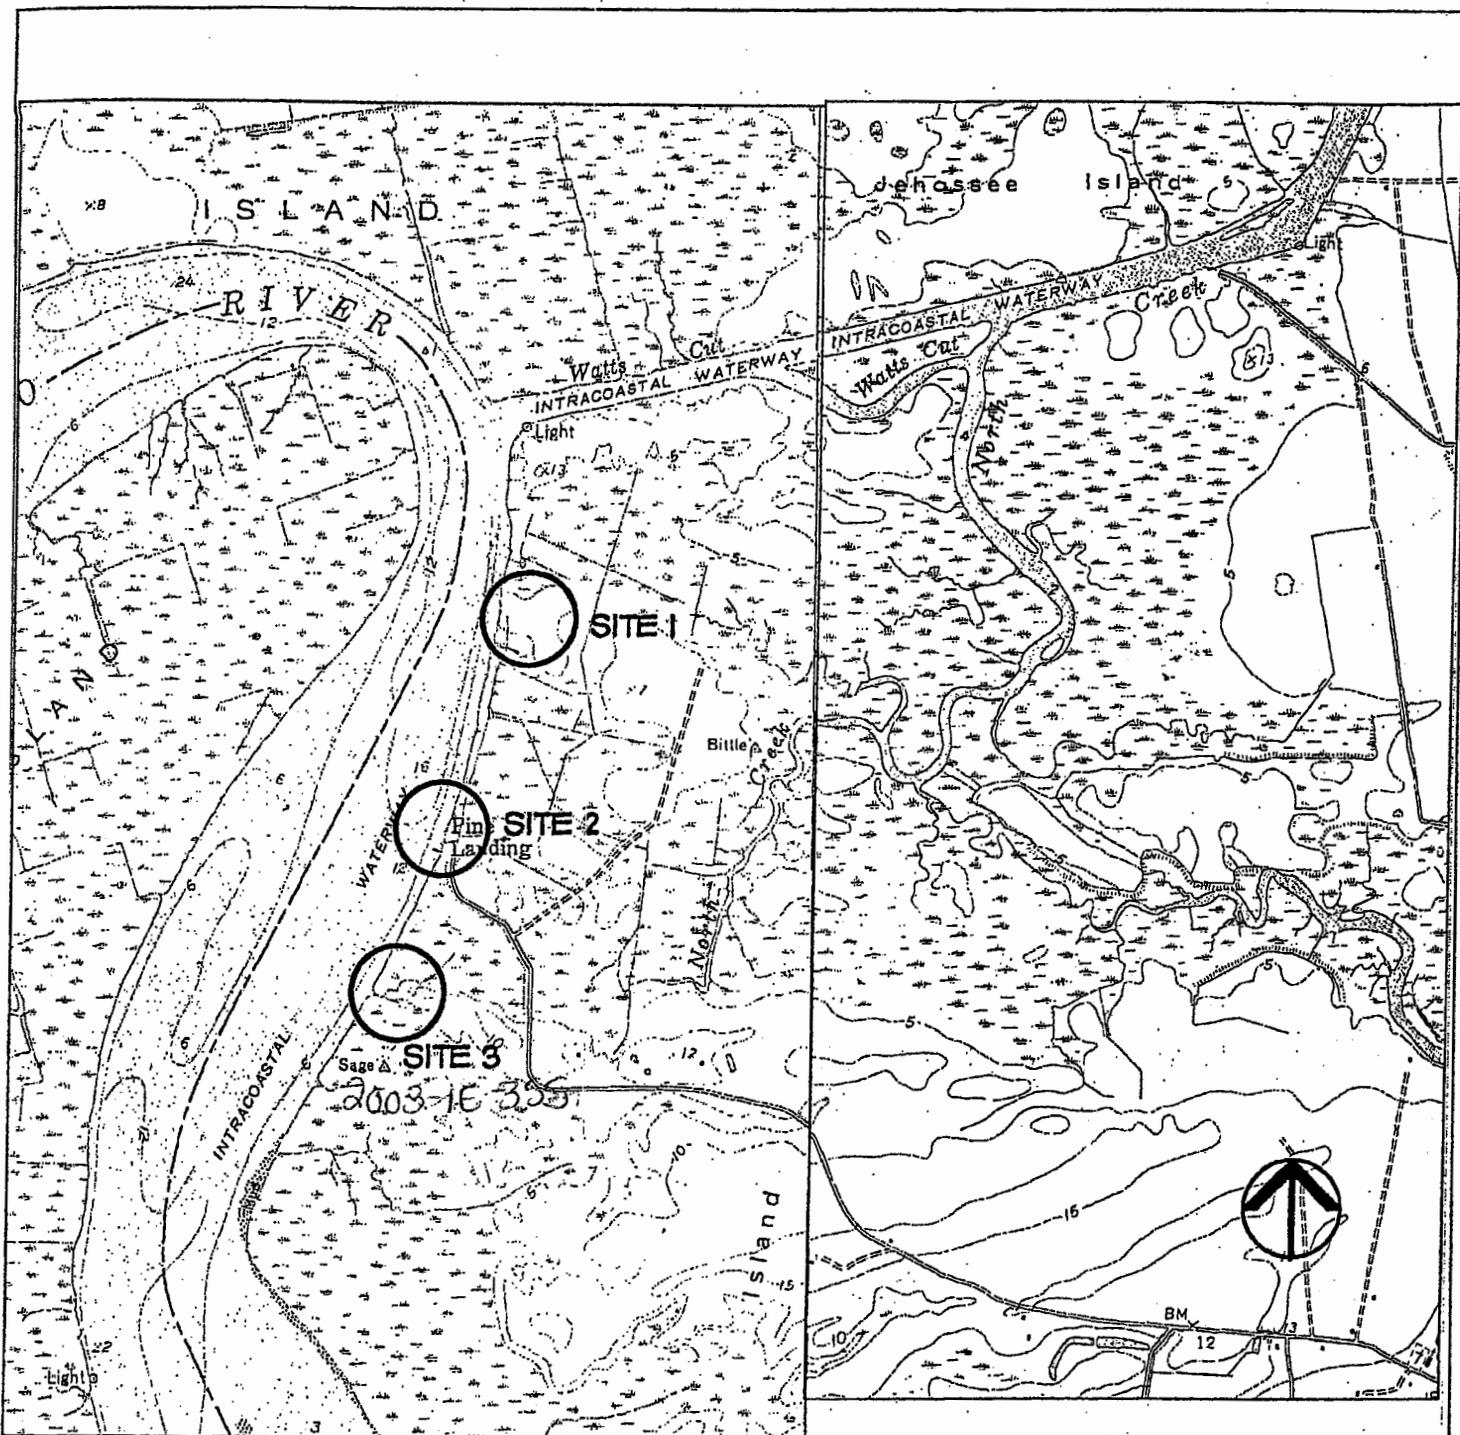

<p><u>ADJACENT PROPERTY OWNERS</u></p> <ol style="list-style-type: none"> 1. ACE BASIN WILDLIFE REFUGE 2. ROBERT L. MAPP 3. WILLIAM A. MOODY JR. 4. CLIFTON AND FLORA ANN ORVIN 5. CHARLESTON COUNTY PRC 	<p>OLD DOMINION PLANTATION SOUTH EDISTO RIVER CHARLESTON COUNTY PRIVATE RECREATIONAL DOCK 2003- 1E-355 EDISTO ISLAND QUAD BENNETTS POINT QUAD</p>	<p><u>PROPOSED RESIDENTIAL DOCK</u></p> <p>IN: CHARLESTON ON: SOUTH EDISTO RIVER COUNTY OF: CHARLESTON STATE OF: SOUTH CAROLINA SHEET: 1 OF 9 DATE: 9/30/03 SCALE: 1 IN. = 2000 FT.</p>
---	--	--

PARCEL NUMBER: 010-00-00-002-

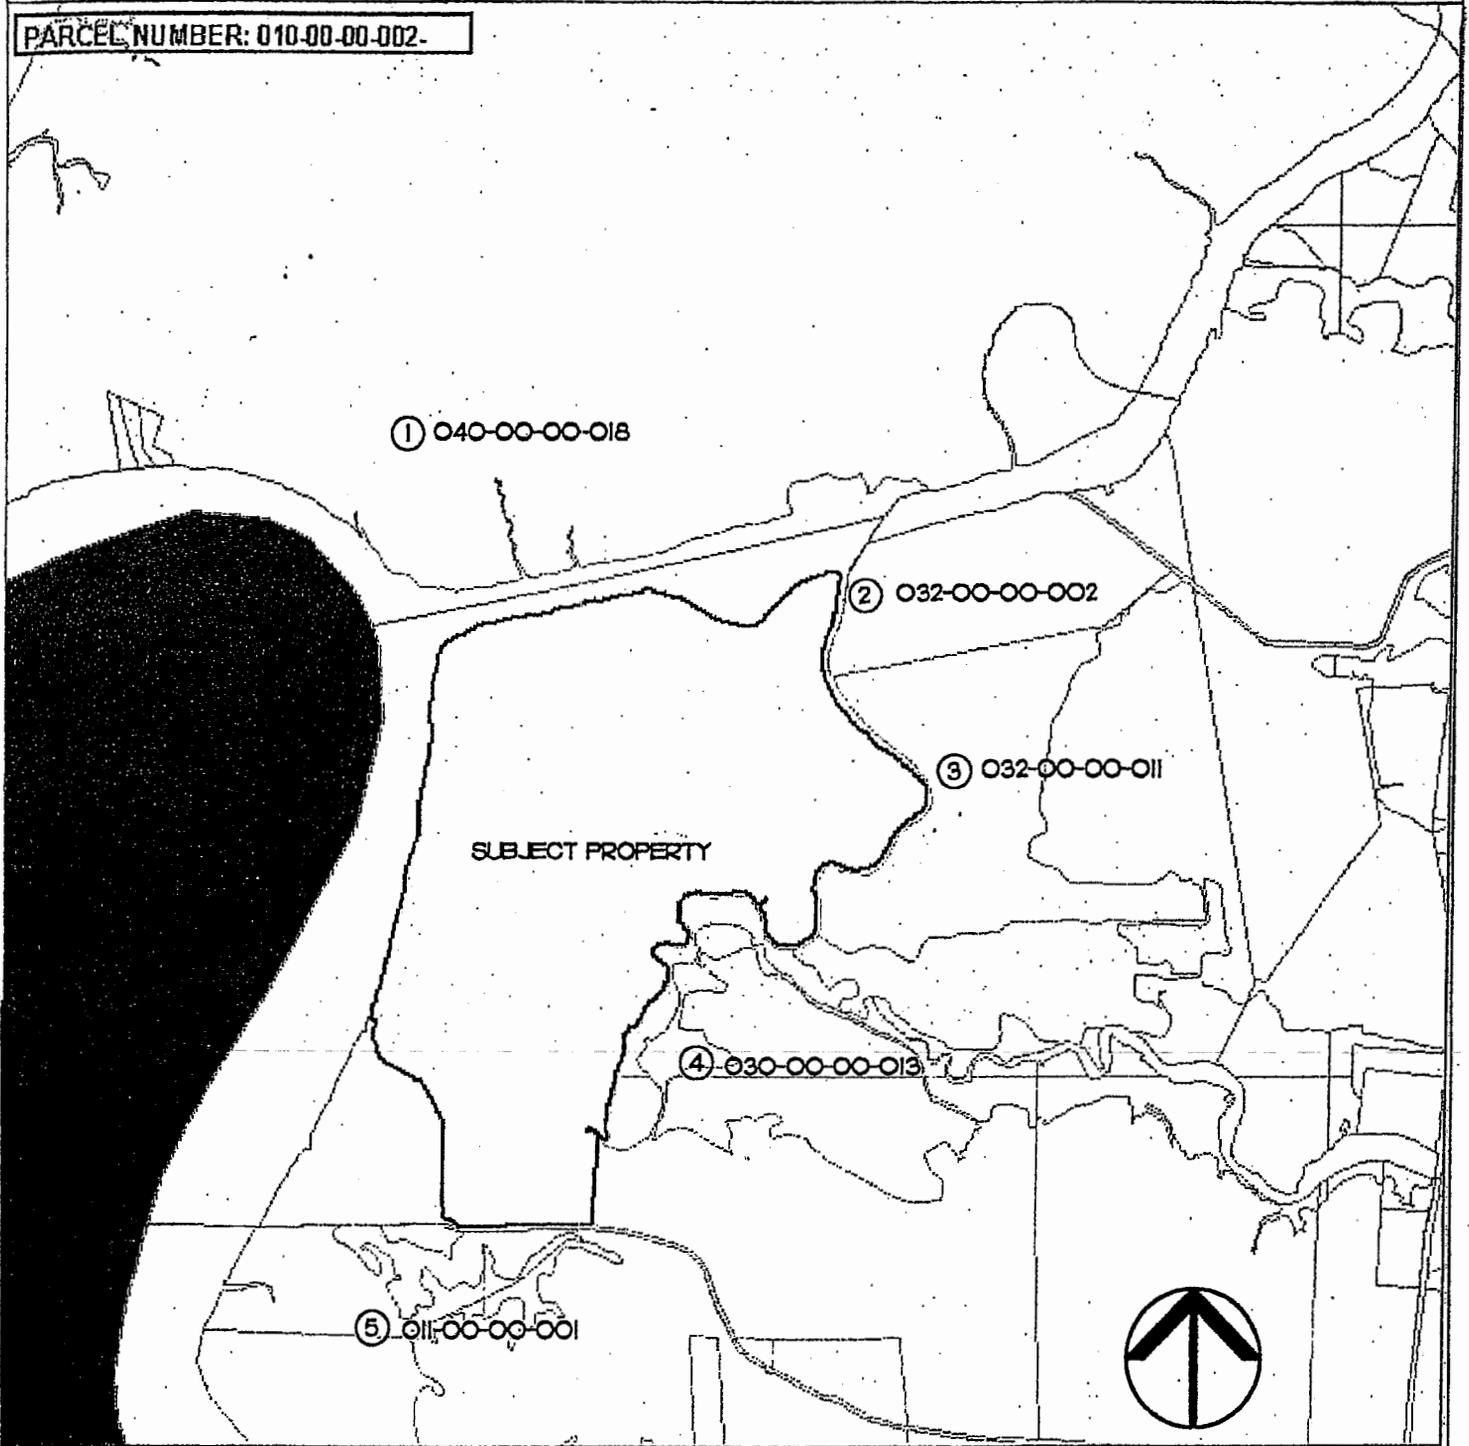


ADJACENT PROPERTY OWNERS

1. ACE BASIN WILDLIFE REFUGE
2. ROBERT L. MAPP
3. WILLIAM A. MOODY JR.
4. CLIFTON AND FLORA ANN ORVIN
5. CHARLESTON COUNTY PRC


OLD DOMINION PLANTATION
SOUTH EDISTO RIVER
CHARLESTON COUNTY
PRIVATE RECREATIONAL
DOCK
2003-1E-355
ADJACENT PROPERTY
OWNERS

PROPOSED RESIDENTIAL DOCK

IN: CHARLESTON
ON: SOUTH EDISTO RIVER
COUNTY OF: CHARLESTON
STATE OF: SOUTH CAROLINA
SHEET: 2 OF 9 DATE: 9/30/03
SCALE: N.T.S.

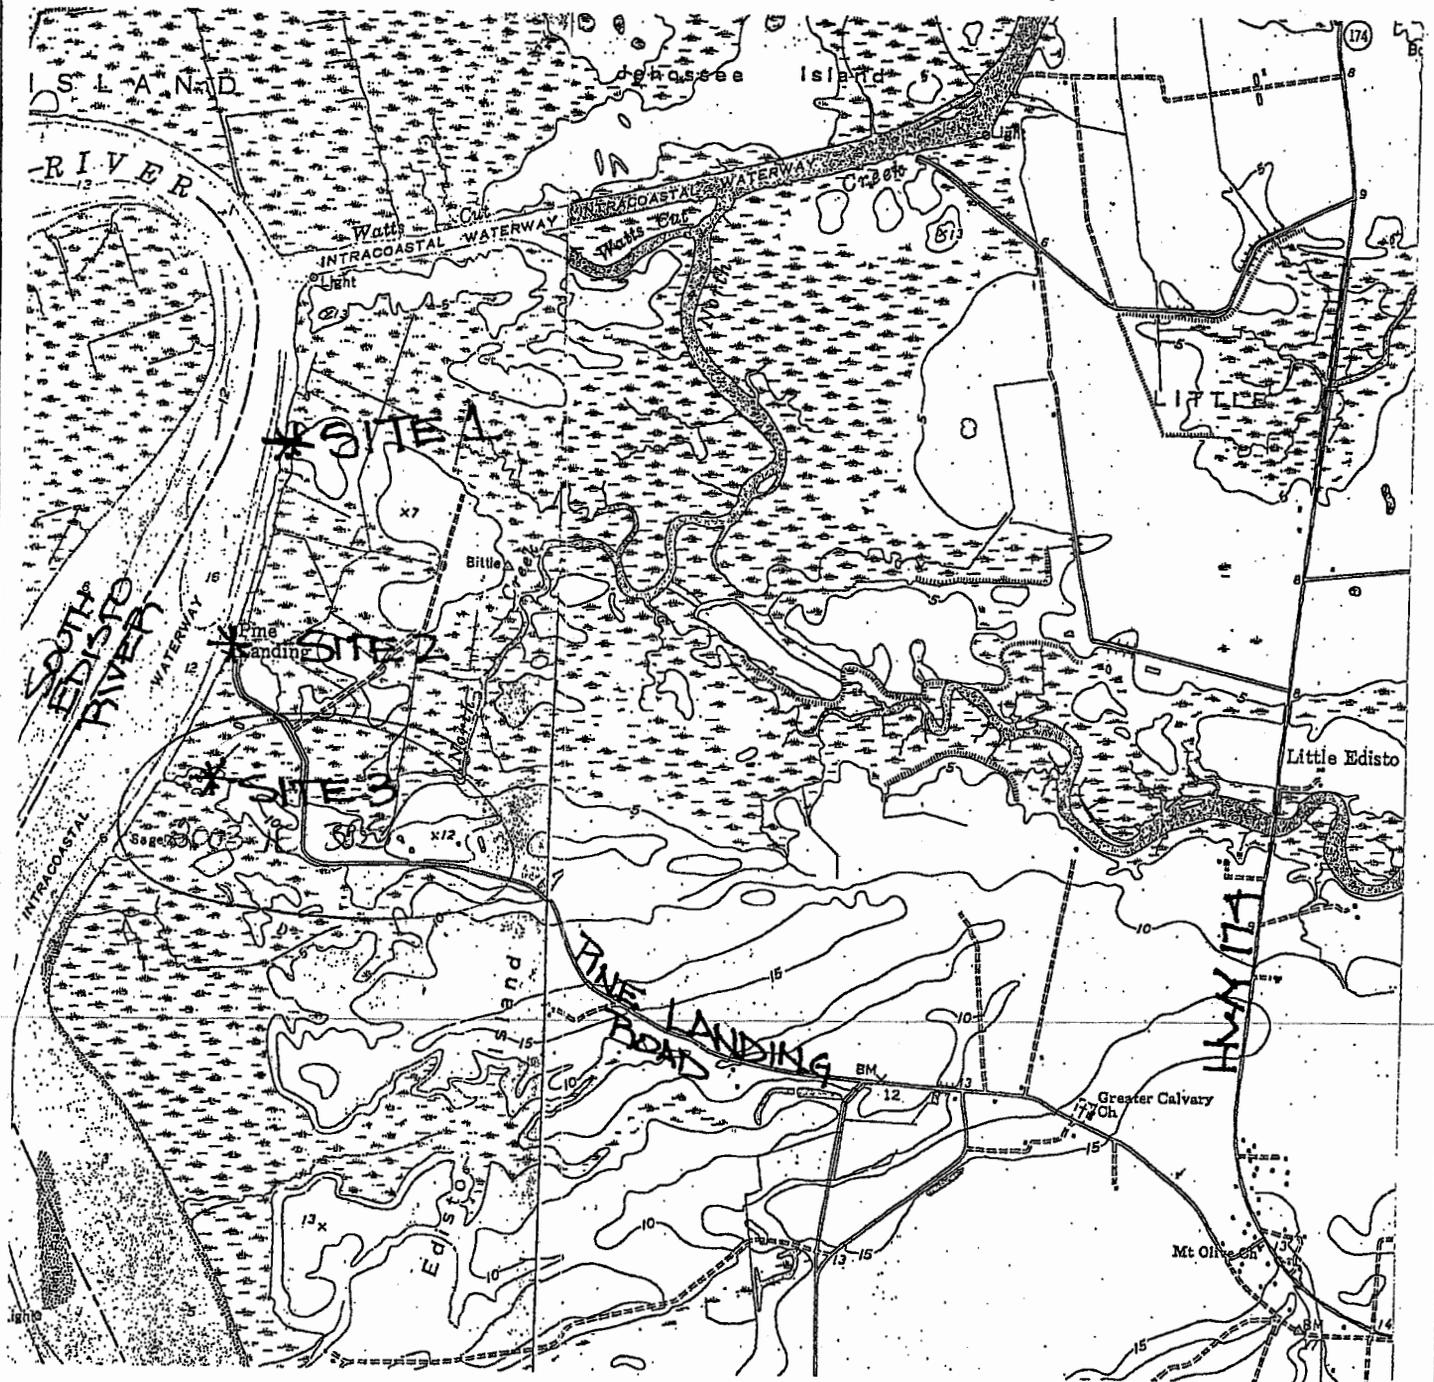

<p><u>ADJACENT PROPERTY OWNERS</u></p> <ol style="list-style-type: none"> 1. ACE BASIN WILDLIFE REFUGE 2. ROBERT L. MAPP 3. WILLIAM A. MOODY JR. 4. CLIFTON AND FLORA ANN ORVIN 5. CHARLESTON COUNTY PRC 	<p>OLD DOMINION PLANTATION SOUTH EDISTO RIVER CHARLESTON COUNTY PRIVATE RECREATIONAL DOCK</p> <p>2003-1E-355 SITE LOCATION MAP</p>	<p><u>PROPOSED RESIDENTIAL DOCK</u></p> <p>IN: CHARLESTON ON: SOUTH EDISTO RIVER COUNTY OF CHARLESTON STATE OF SOUTH CAROLINA SHEET: 3 OF 9 DATE: 9/30/03 SCALE: N.T.S.</p>
---	--	--

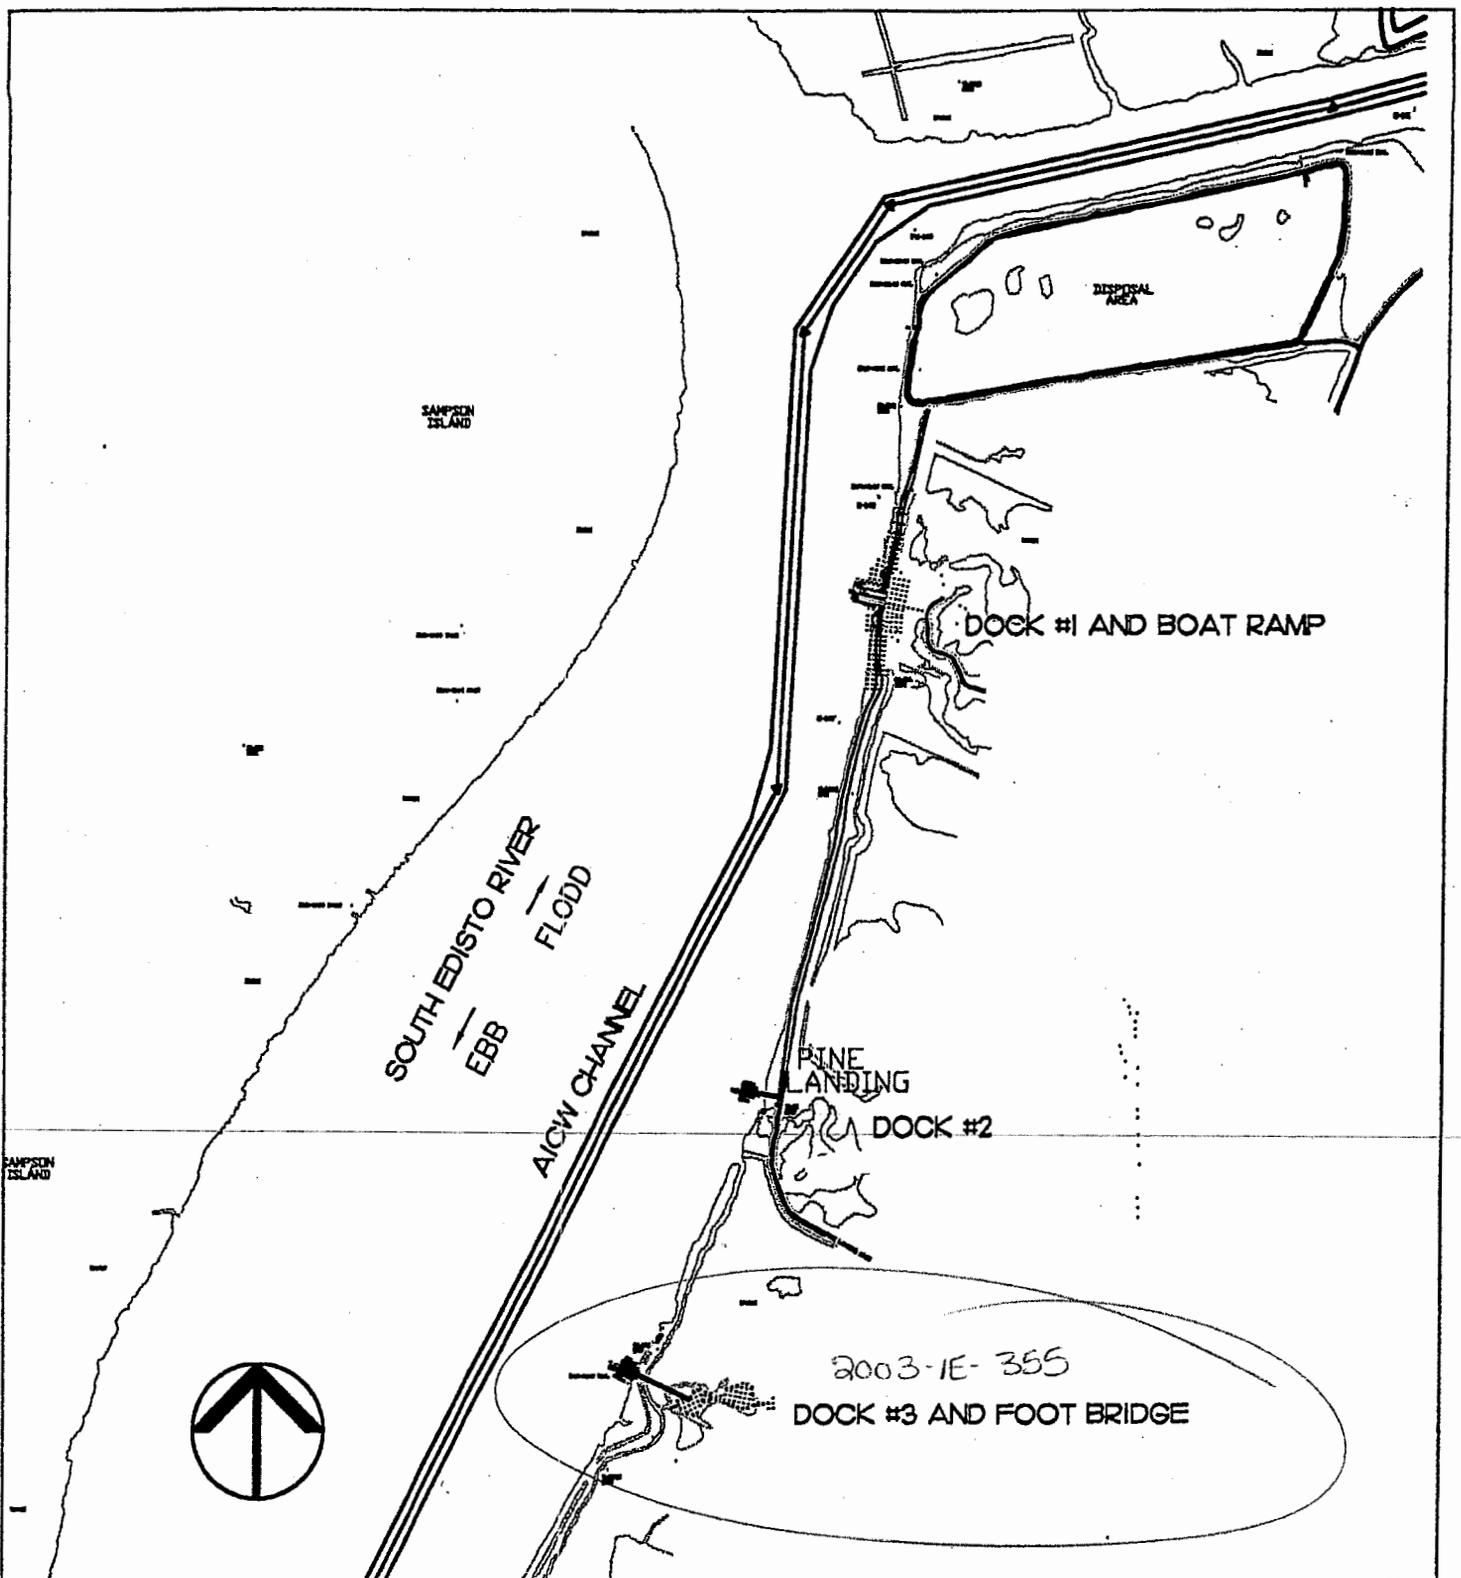


ADJACENT PROPERTY OWNERS


1. ACE BASIN WILDLIFE REFUGE
2. ROBERT L. MAPP
3. WILLIAM A. MOODY JR.
4. CLIFTON AND FLORA ANN ORVIN
5. CHARLESTON COUNTY PRC

OLD DOMINION PLANTATION
 SOUTH EDISTO RIVER
 CHARLESTON COUNTY
 PRIVATE RECREATIONAL
 DOCK
 2003-1E-355
**DOCKS AND RAMP
 LOCATION EXHIBIT**


PROPOSED: RESIDENTIAL DOCK
 IN: CHARLESTON
 ON: SOUTH EDISTO RIVER
 COUNTY OF: CHARLESTON
 STATE OF: SOUTH CAROLINA
 SHEET: 4 OF 9 DATE: 9/30/03
 SCALE: 1 IN. = 1000 FT.

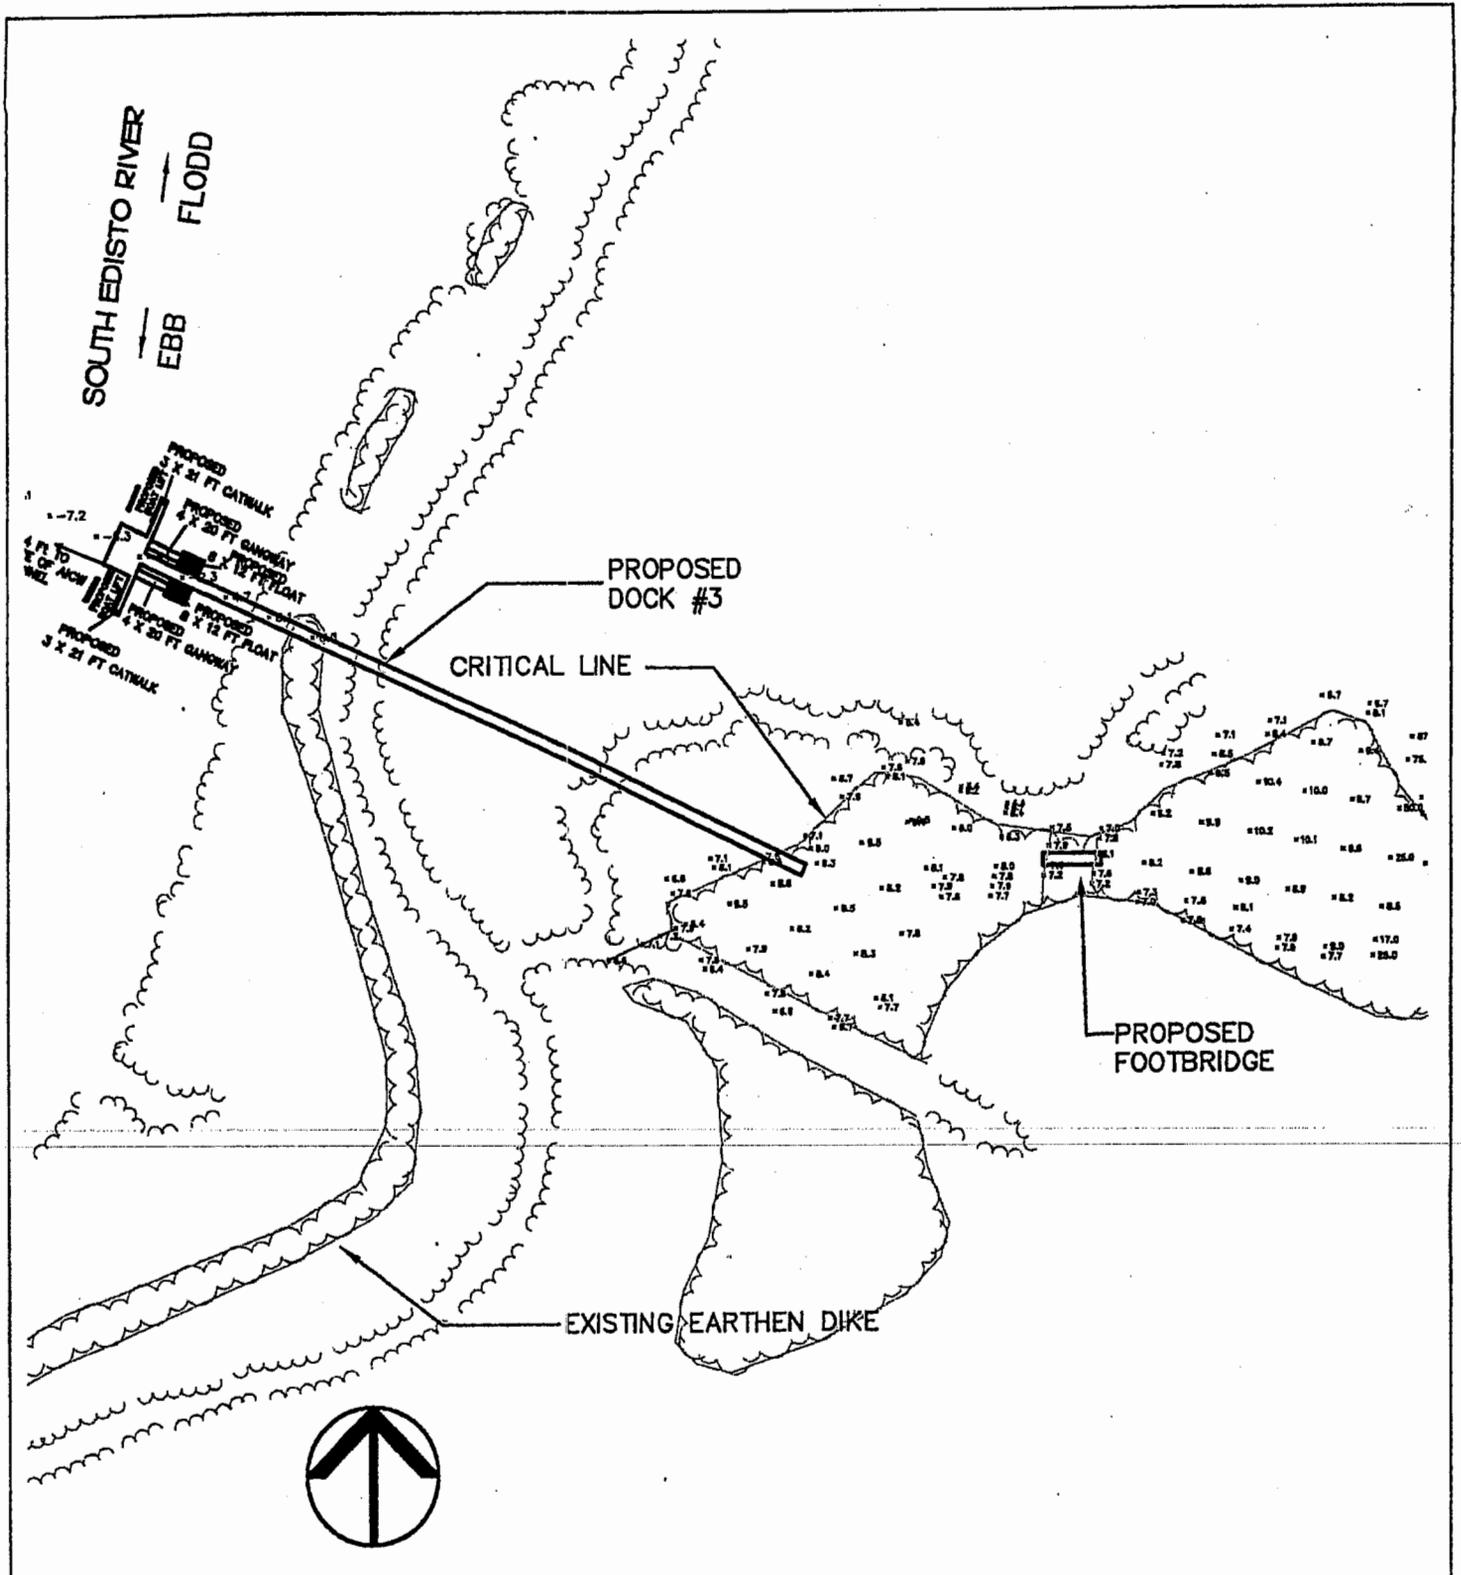

<p><u>ADJACENT PROPERTY OWNERS</u></p> <ol style="list-style-type: none"> 1. ACE BASIN WILDLIFE REFUGE 2. ROBERT L. MAPP 3. WILLIAM A. MOODY JR. 4. CLIFTON AND FLORA ANN ORVIN 5. CHARLESTON COUNTY PRC 	<p>OLD DOMINION PLANTATION SOUTH EDISTO RIVER CHARLESTON COUNTY</p> <p>PRIVATE RECREATIONAL DOCK 2003-1E-355 BRIDGE LOCATION MAP</p>	<p><u>PROPOSED: RESIDENTIAL DOCK</u></p> <p>IN: CHARLESTON ON: SOUTH EDISTO RIVER</p> <p>COUNTY OF: CHARLESTON STATE OF: SOUTH CAROLINA SHEET: 5 OF 9 DATE: 9/30/03 SCALE: 1 IN. = 100 FT.</p>
---	---	--

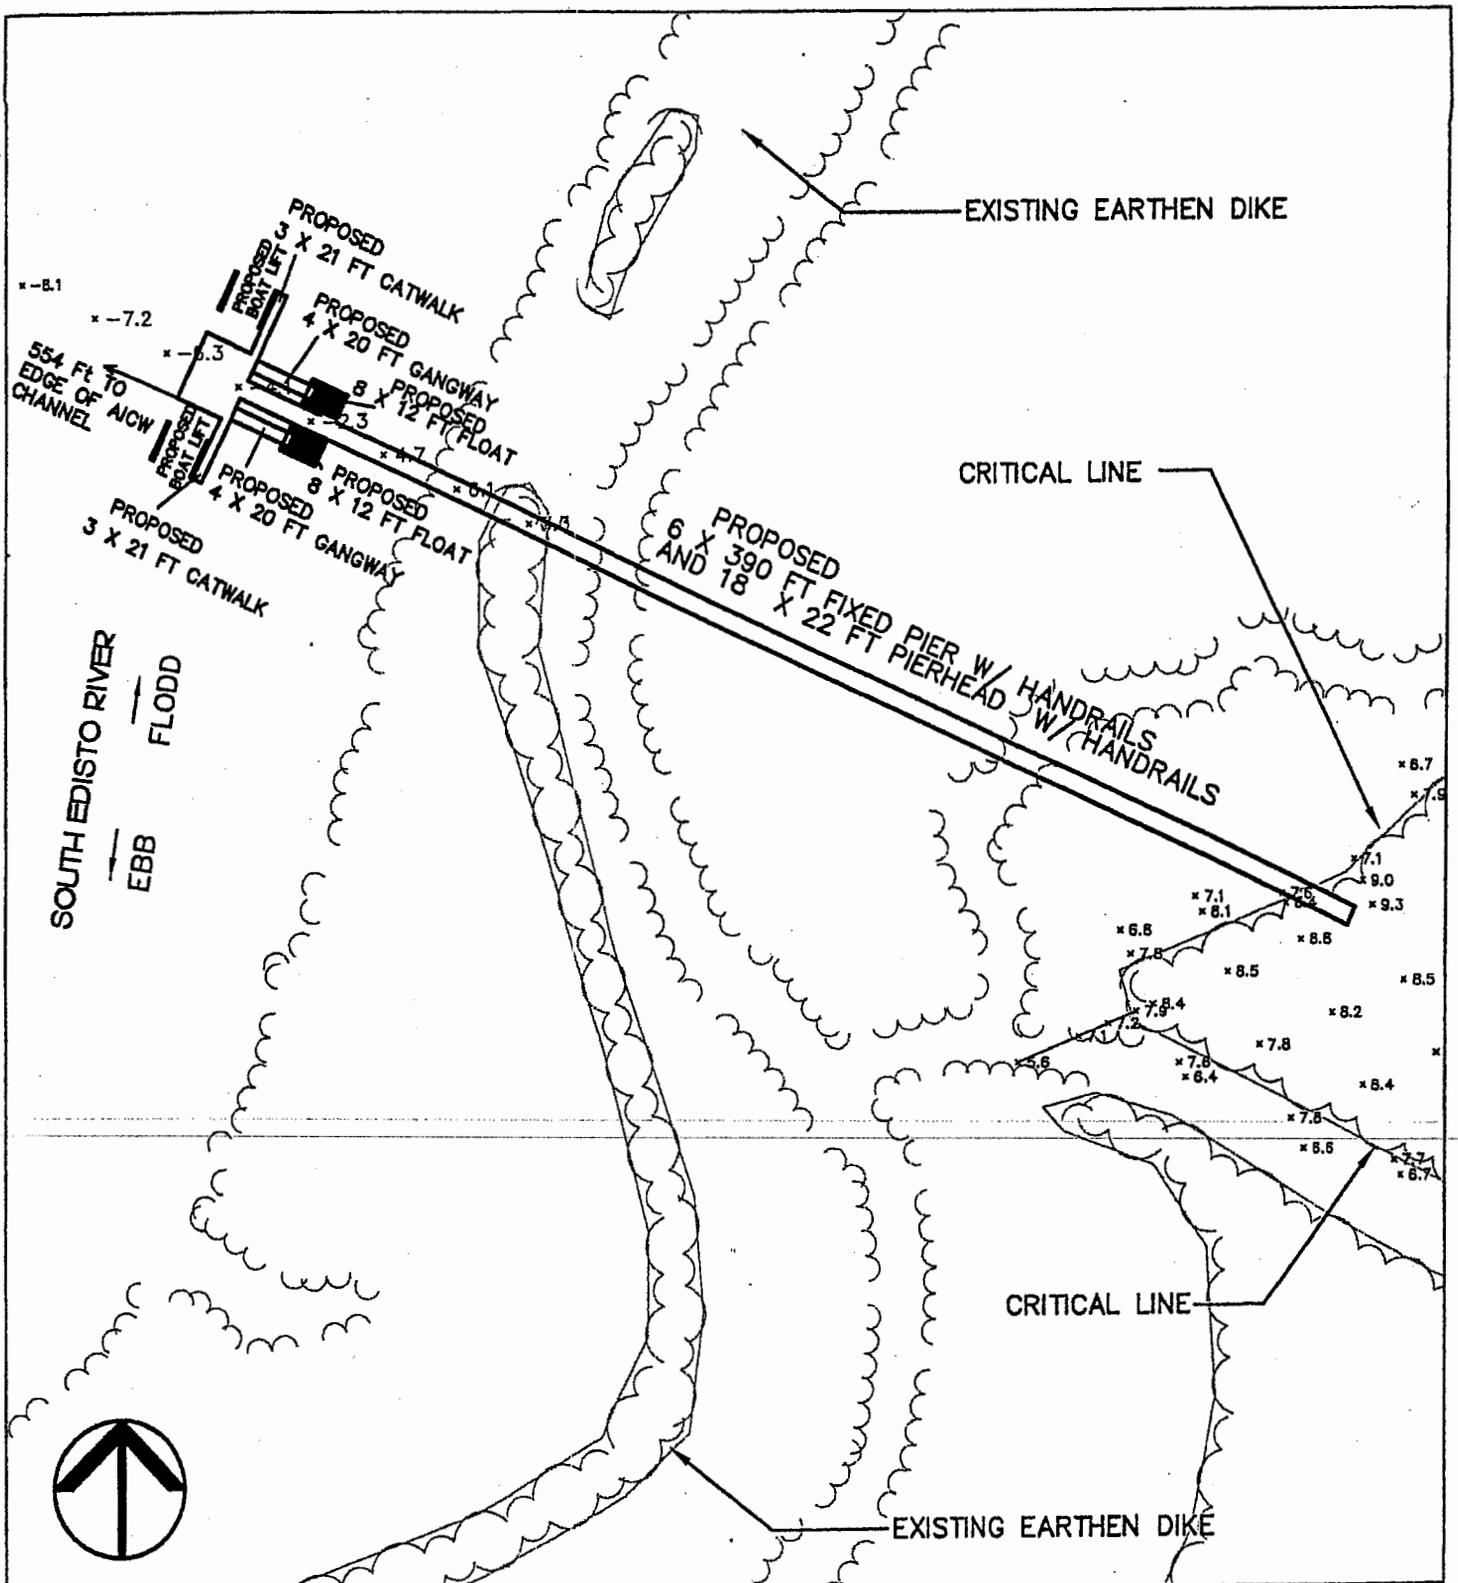


<p><u>ADJACENT PROPERTY OWNERS</u></p> <ol style="list-style-type: none"> 1. ACE BASIN WILDLIFE REFUGE 2. ROBERT L. MAPP 3. WILLIAM A. MOODY JR. 4. CLIFTON AND FLORA ANN ORVIN 5. CHARLESTON COUNTY PRC 	<p>OLD DOMINION PLANTATION SOUTH EDISTO RIVER CHARLESTON COUNTY</p> <p>PRIVATE RECREATIONAL DOCK 2003-1E-355 DOCK #3 PLAN</p>	<p><u>PROPOSED: RESIDENTIAL DOCK</u></p> <p>IN: CHARLESTON CO. ON: SOUTH EDISTO RIVER</p> <p>COUNTY OF: CHARLESTON STATE OF: SOUTH CAROLINA SHEET: 6 OF 9 DATE: 9/30/03 SCALE: 1 IN. = 60 FT.</p>
---	---	---

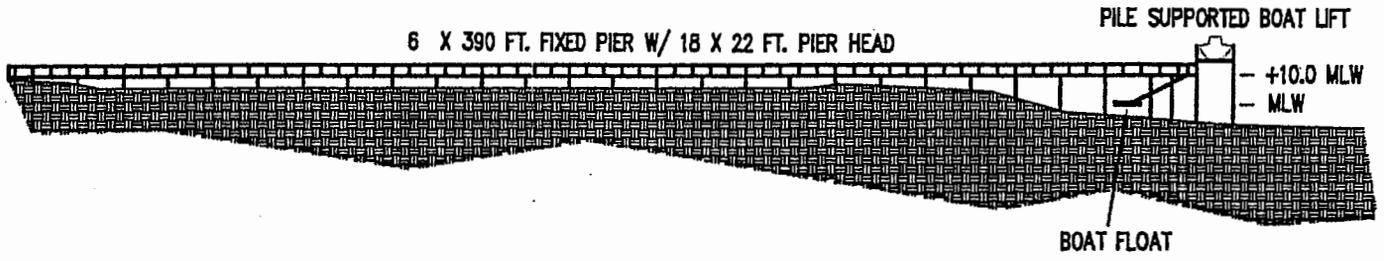


DOCK #3

<p><u>ADJACENT PROPERTY OWNERS</u></p> <ol style="list-style-type: none"> 1. ACE BASIN WILDLIFE REFUGE 2. ROBERT L. MAPP 3. WILLIAM A. MOODY JR. 4. CLIFTON AND FLORA ANN ORVIN 5. CHARLESTON COUNTY PRC 	<p>OLD DOMINION PLANTATION SOUTH EDISTO RIVER CHARLESTON COUNTY</p> <p>PRIVATE RECREATIONAL DOCK</p> <p>2003-1E-355</p> <p>DOCK #3 PROFILE</p>	<p><u>PROPOSED RESIDENTIAL DOCK</u></p> <p>IN: CHARLESTON ON: SOUTH EDISTO RIVER COUNTY OF: CHARLESTON STATE OF: SOUTH CAROLINA SHEET: 7 OF 9 DATE: 9/30/03 SCALE: NTS</p>
---	---	---

7/20/03 10:00 AM

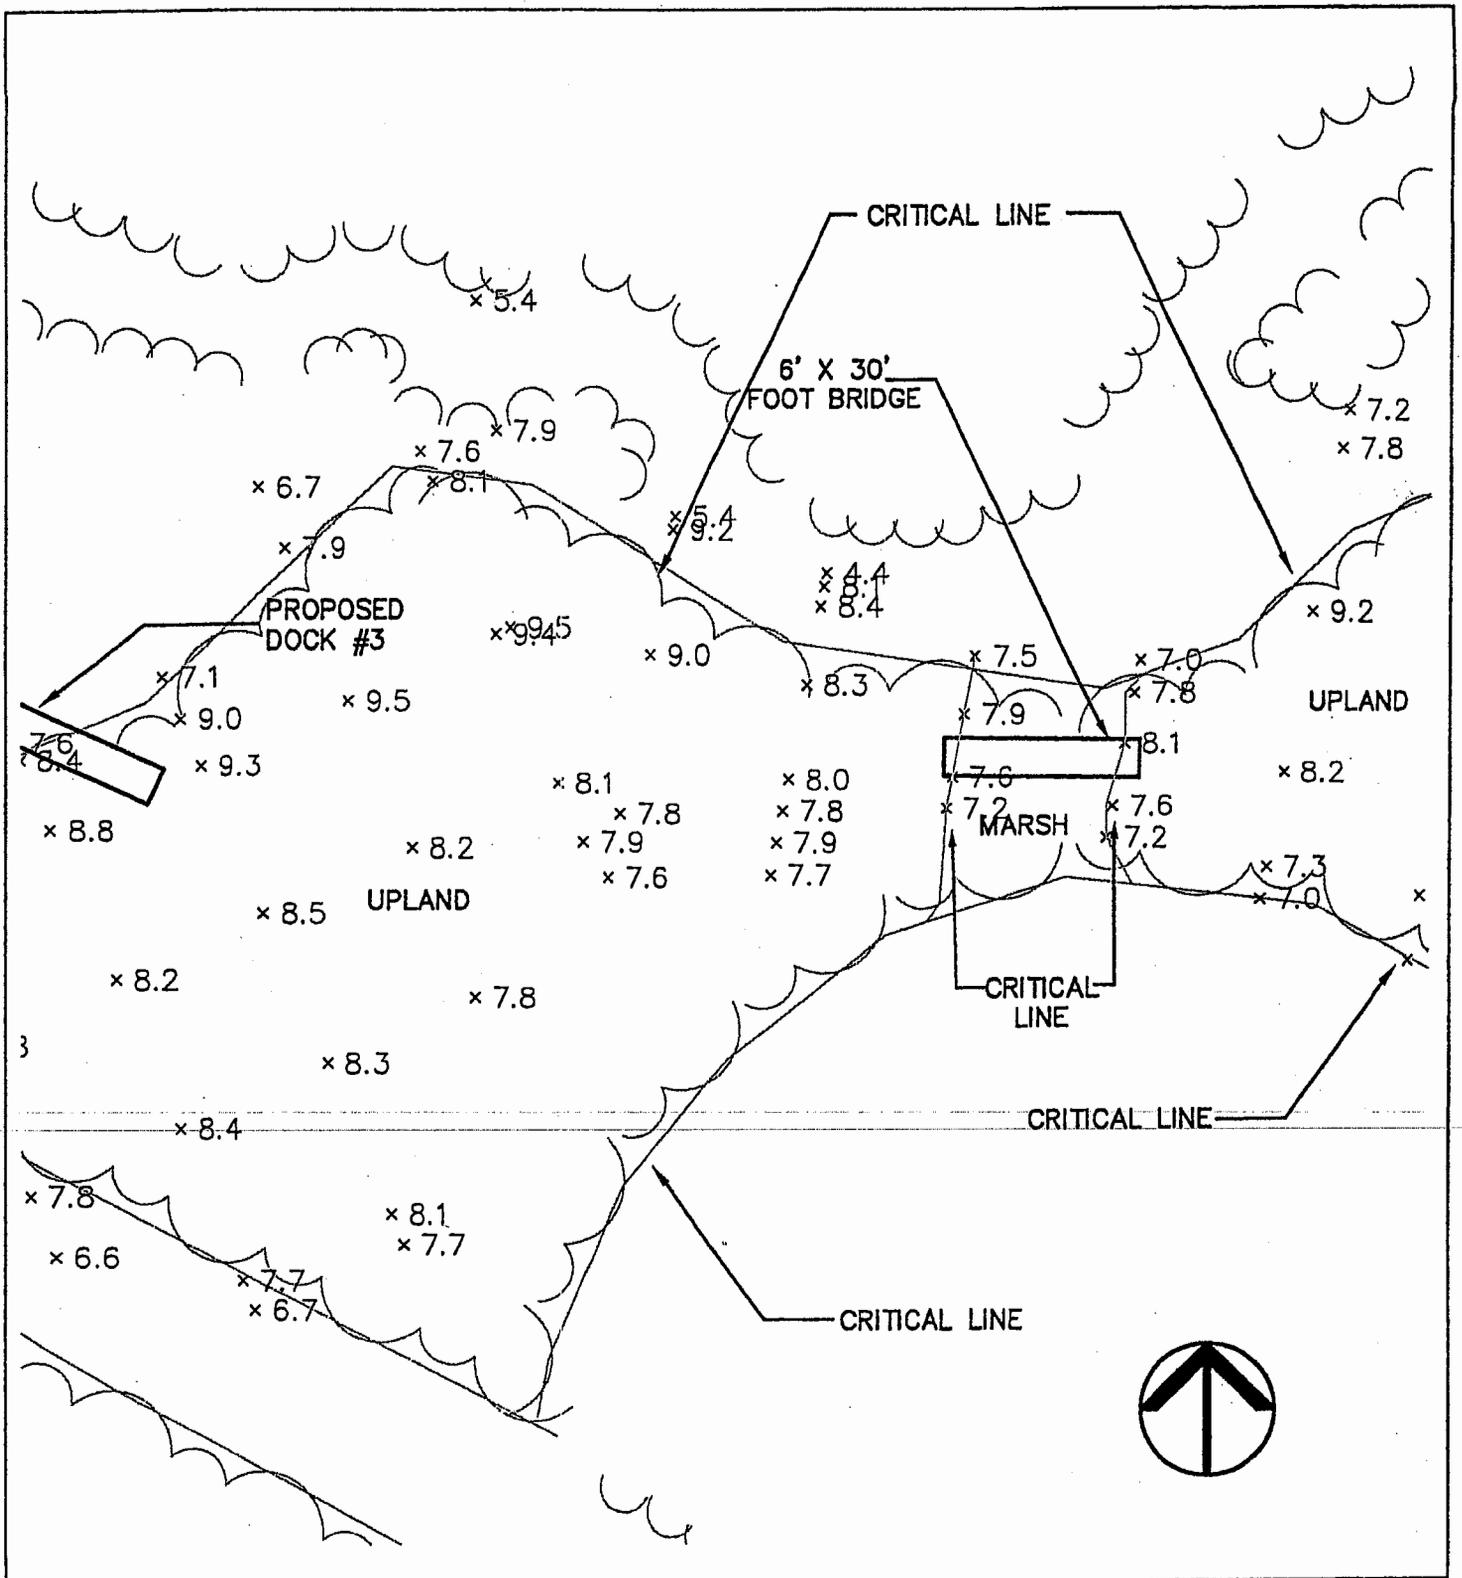

ADJACENT PROPERTY OWNERS	OLD DOMINION PLANTATION	PROPOSED RESIDENTIAL DOCK
1. ACE BASIN WILDLIFE REFUGE	SOUTH EDISTO RIVER	IN: CHARLESTON
2. ROBERT L. MAPP	CHARLESTON COUNTY	ON: SOUTH EDISTO RIVER
3. WILLIAM A. MOODY JR.	PRIVATE RECREATIONAL	COUNTY OF: CHARLESTON
4. CLIFTON AND FLORA ANN ORVIN	DOCK	STATE OF: SOUTH CAROLINA
5. CHARLESTON COUNTY PRC	2003-1E-355	SHEET: 8 OF 9 DATE: 9/30/03
	FOOT BRIDGE PLAN	SCALE: 1 IN. = 30 FT.

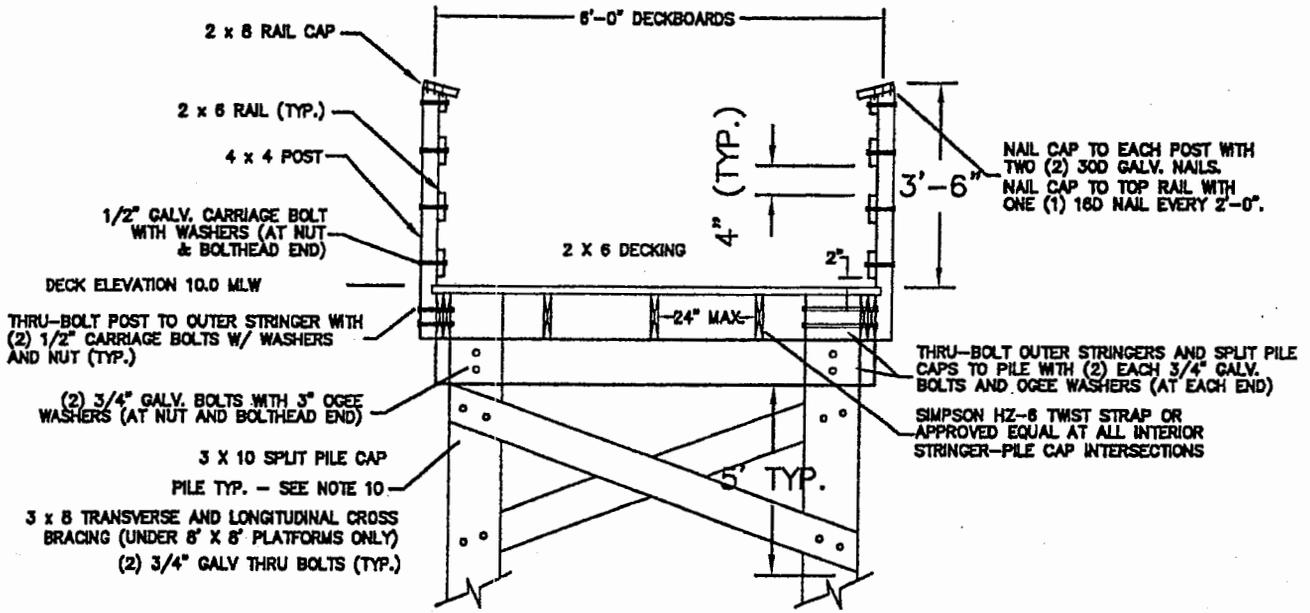

TYPICAL FOOT BRIDGE SECTION

NOT TO SCALE

<p><u>ADJACENT PROPERTY OWNERS</u></p> <ol style="list-style-type: none"> 1. ACE BASIN WILDLIFE REFUGE 2. ROBERT L. MAPP 3. WILLIAM A. MOODY JR. 4. CLIFTON AND FLORA ANN ORVIN 5. CHARLESTON COUNTY PRC 	<p>OLD DOMINION PLANTATION SOUTH EDISTO RIVER CHARLESTON COUNTY</p> <p>PRIVATE RECREATIONAL DOCK</p> <p>2003-1E-355</p> <p>FOOT BRIDGE PROFILE</p>	<p><u>PROPOSED RESIDENTIAL DOCK</u></p> <p>IN: CHARLESTON CO. ON: SOUTH EDISTO RIVER</p> <p>COUNTY OF: CHARLESTON STATE OF: SOUTH CAROLINA</p> <p>SHEET: 9 OF 9 DATE: 9/30/03 SCALE: NTS</p>
---	---	--