

JOINT
PUBLIC NOTICE

CHARLESTON DISTRICT, CORPS OF ENGINEERS
69A Hagood Avenue
Charleston, South Carolina 29403-5107

and
THE S.C. DEPARTMENT OF HEALTH AND ENVIRONMENTAL CONTROL
Office of Environmental Quality Control
Water Quality Certification and Wetlands Programs Section
2600 Bull Street
Columbia, South Carolina 29201

REGULATORY DIVISION
Refer to: P/N # 2003-1H-360-W

5 December 2003

Pursuant to Sections 401 and 404 of the Clean Water Act (33 U.S.C. 1341), an application has been submitted to the Department of the Army and the South Carolina Department of Health and Environmental Control by

MR. GARY BAXTER
486 FAIRFIELD WAY
EVANS, GEORGIA 30809

for a permit to place fill material in a

FRESHWATER STREAM

located near 410 Sheppard Drive, west of Mealing Road, North Augusta, Edgefield County, South Carolina (Latitude: 33.57321°, Longitude: 81.98094°)

In order to give all interested parties an opportunity to express their views

NOTICE

is hereby given that written statements regarding the proposed work will be received by both of the above mentioned offices until

12 O'CLOCK NOON, MONDAY, 5 JANUARY 2004

from those interested in the activity and whose interests may be affected by the proposed work.

The proposed work consists of placing fill material in waters of the US to construct a dam. In detail, the project involves the placement of 36.4 cubic yards of fill material into 82 linear feet of intermittent stream (0.006-acre) to construct a dam and flood approximately 386 linear feet of intermittent stream (0.026-acre) to create a 1.5-acre impoundment. The purpose of the proposed work, as stated by the applicant, is to construct a private recreational pond on residential property for fishing, wildlife habitat, and aesthetics.

NOTE: Plans depicting the work described in this notice are available and will be provided, upon receipt of a written request, to anyone that is interested in obtaining a copy of the plans for the specific project. The request must identify the project of interest by public notice number and a self-addressed stamped envelope must also be provided for mailing the drawings to you. Your request for drawings should be addressed to the

**U.S. Army Corps of Engineers
ATTN: REGULATORY DIVISION
69A Hagood Avenue
Charleston, South Carolina 29403-5107**

The District Engineer has concluded that the discharges associated with this project, both direct and indirect, should be reviewed by the South Carolina Department of Health and Environmental Control in accordance with provisions of Section 401 of the Clean Water Act. As such, this notice constitutes a request, on behalf of the applicant, for certification that this project will comply with applicable effluent limitations and water quality standards. The District Engineer will not process this application to a conclusion until such certification is received. The applicant is hereby advised that supplemental information may be required by the State to facilitate the review. Persons wishing to comment or object to Water Quality Certification must submit all comments in writing to the S.C. Department of Health and Environmental Control at the above address within thirty (30) days of the date of this notice.

This notice initiates the Essential Fish Habitat (EFH) consultation requirements of the Magnuson-Stevens Fishery Conservation and Management Act. Implementation of the proposed project would impact (0.03) acres of freshwater stream associated with estuarine substrates and emergent wetlands utilized by various life stages of species comprising the red drum, shrimp, and snapper-grouper management complexes. Our initial determination is that the proposed action would not have a substantial individual or cumulative adverse impact on EFH or fisheries managed by the South Atlantic Fishery Management Council and the National Marine Fisheries Service (NMFS). Our final determination relative to project impacts and the need for mitigation measures is subject to review by and coordination with the NMFS.

The District Engineer has consulted the most recently available information and has made no determination of effect on any Federally endangered, threatened, or proposed species. This public notice serves as a request to the U.S. Fish and Wildlife Service and the National Marine Fisheries Service for any additional information they may have on whether any Federally listed or proposed to be listed endangered or threatened species and/or designated or proposed critical habitat may be present in the area which would be affected by the activity, pursuant to Section 7(c) of the Endangered Species Act of 1973 (as amended).

The District Engineer has consulted the latest published version of the National Register of Historic Places for the presence or absence of registered properties, or properties listed as being eligible for inclusion therein, and this worksite is not included as a registered property or property listed as being eligible for inclusion in the Register. Consultation of the National Register constitutes the extent of cultural resource investigations by the District Engineer, and he is otherwise unaware of the presence of such resources. Presently unknown archaeological, scientific, prehistorical, or historical data may be lost or destroyed by the work to be accomplished under the requested permit.

Any person may request, in writing, within the comment period specified in this notice, that a public hearing be held to consider this application. Requests for a public hearing shall state, with particularity, the reasons for holding a public hearing.


The decision whether to issue a permit will be based on an evaluation of the probable impact including cumulative impacts of the activity on the public interest and will include application of the guidelines promulgated by the Administrator, Environmental Protection Agency (EPA), under authority of Section 404(b) of the Clean Water Act and, as appropriate, the criteria established under authority of Section 102 of the Marine Protection, Research and Sanctuaries Act of 1972, as amended. That decision will reflect the national concern for both protection and utilization of important resources. The benefit which reasonably may be expected to accrue from the project must be balanced against its reasonably foreseeable detriments. All factors which may be relevant to the project will be considered including the cumulative effects thereof; among those are conservation, economics, aesthetics, general environmental concerns, wetlands, historic properties, fish and wildlife values, flood hazards,

Refer to: P/N # 2003-1H-360-W

flood plain values, land use, navigation, shoreline erosion and accretion, recreation, water supply and conservation, water quality, energy needs, safety, food and fiber production and, in general, the needs and welfare of the people. A permit will be granted unless the District Engineer determines that it would be contrary to the public interest. In cases of conflicting property rights, the Corps of Engineers cannot undertake to adjudicate rival claims.

The Corps of Engineers is soliciting comments from the public; Federal, state, and local agencies and officials; Indian Tribes; and other interested parties in order to consider and evaluate the impacts of this activity. Any comments received will be considered by the Corps of Engineers to determine whether to issue, modify, condition or deny a permit for this project. To make this decision, comments are used to assess impacts on endangered species, historic properties, water quality, general environmental effects, and the other public interest factors listed above. Comments are used in the preparation of an Environmental Assessment and/or an Environmental Impact Statement pursuant to the National Environmental Policy Act. Comments are also used to determine the need for a public hearing and to determine the overall public interest of the activity.


If there are any questions concerning this public notice, please contact me at 843-329-8044 or toll free at 1-866-329-8187.

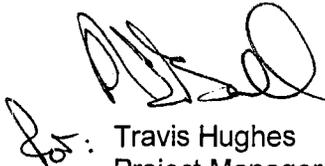
Travis Hughes
Project Manager
Regulatory Division
U.S. Army Corps of Engineers

EDGEFIELD COUNTY HWY MAP

Project Location:		Edgefield County, SC	
SHEPPARD DRIVE			
Applicant:			
GARY BAXTER			
Date:	10/14/03	Scale:	N/A
Application #:	2003-14-360	Sheet #:	1 of 5

Revisions	
Date	Initials

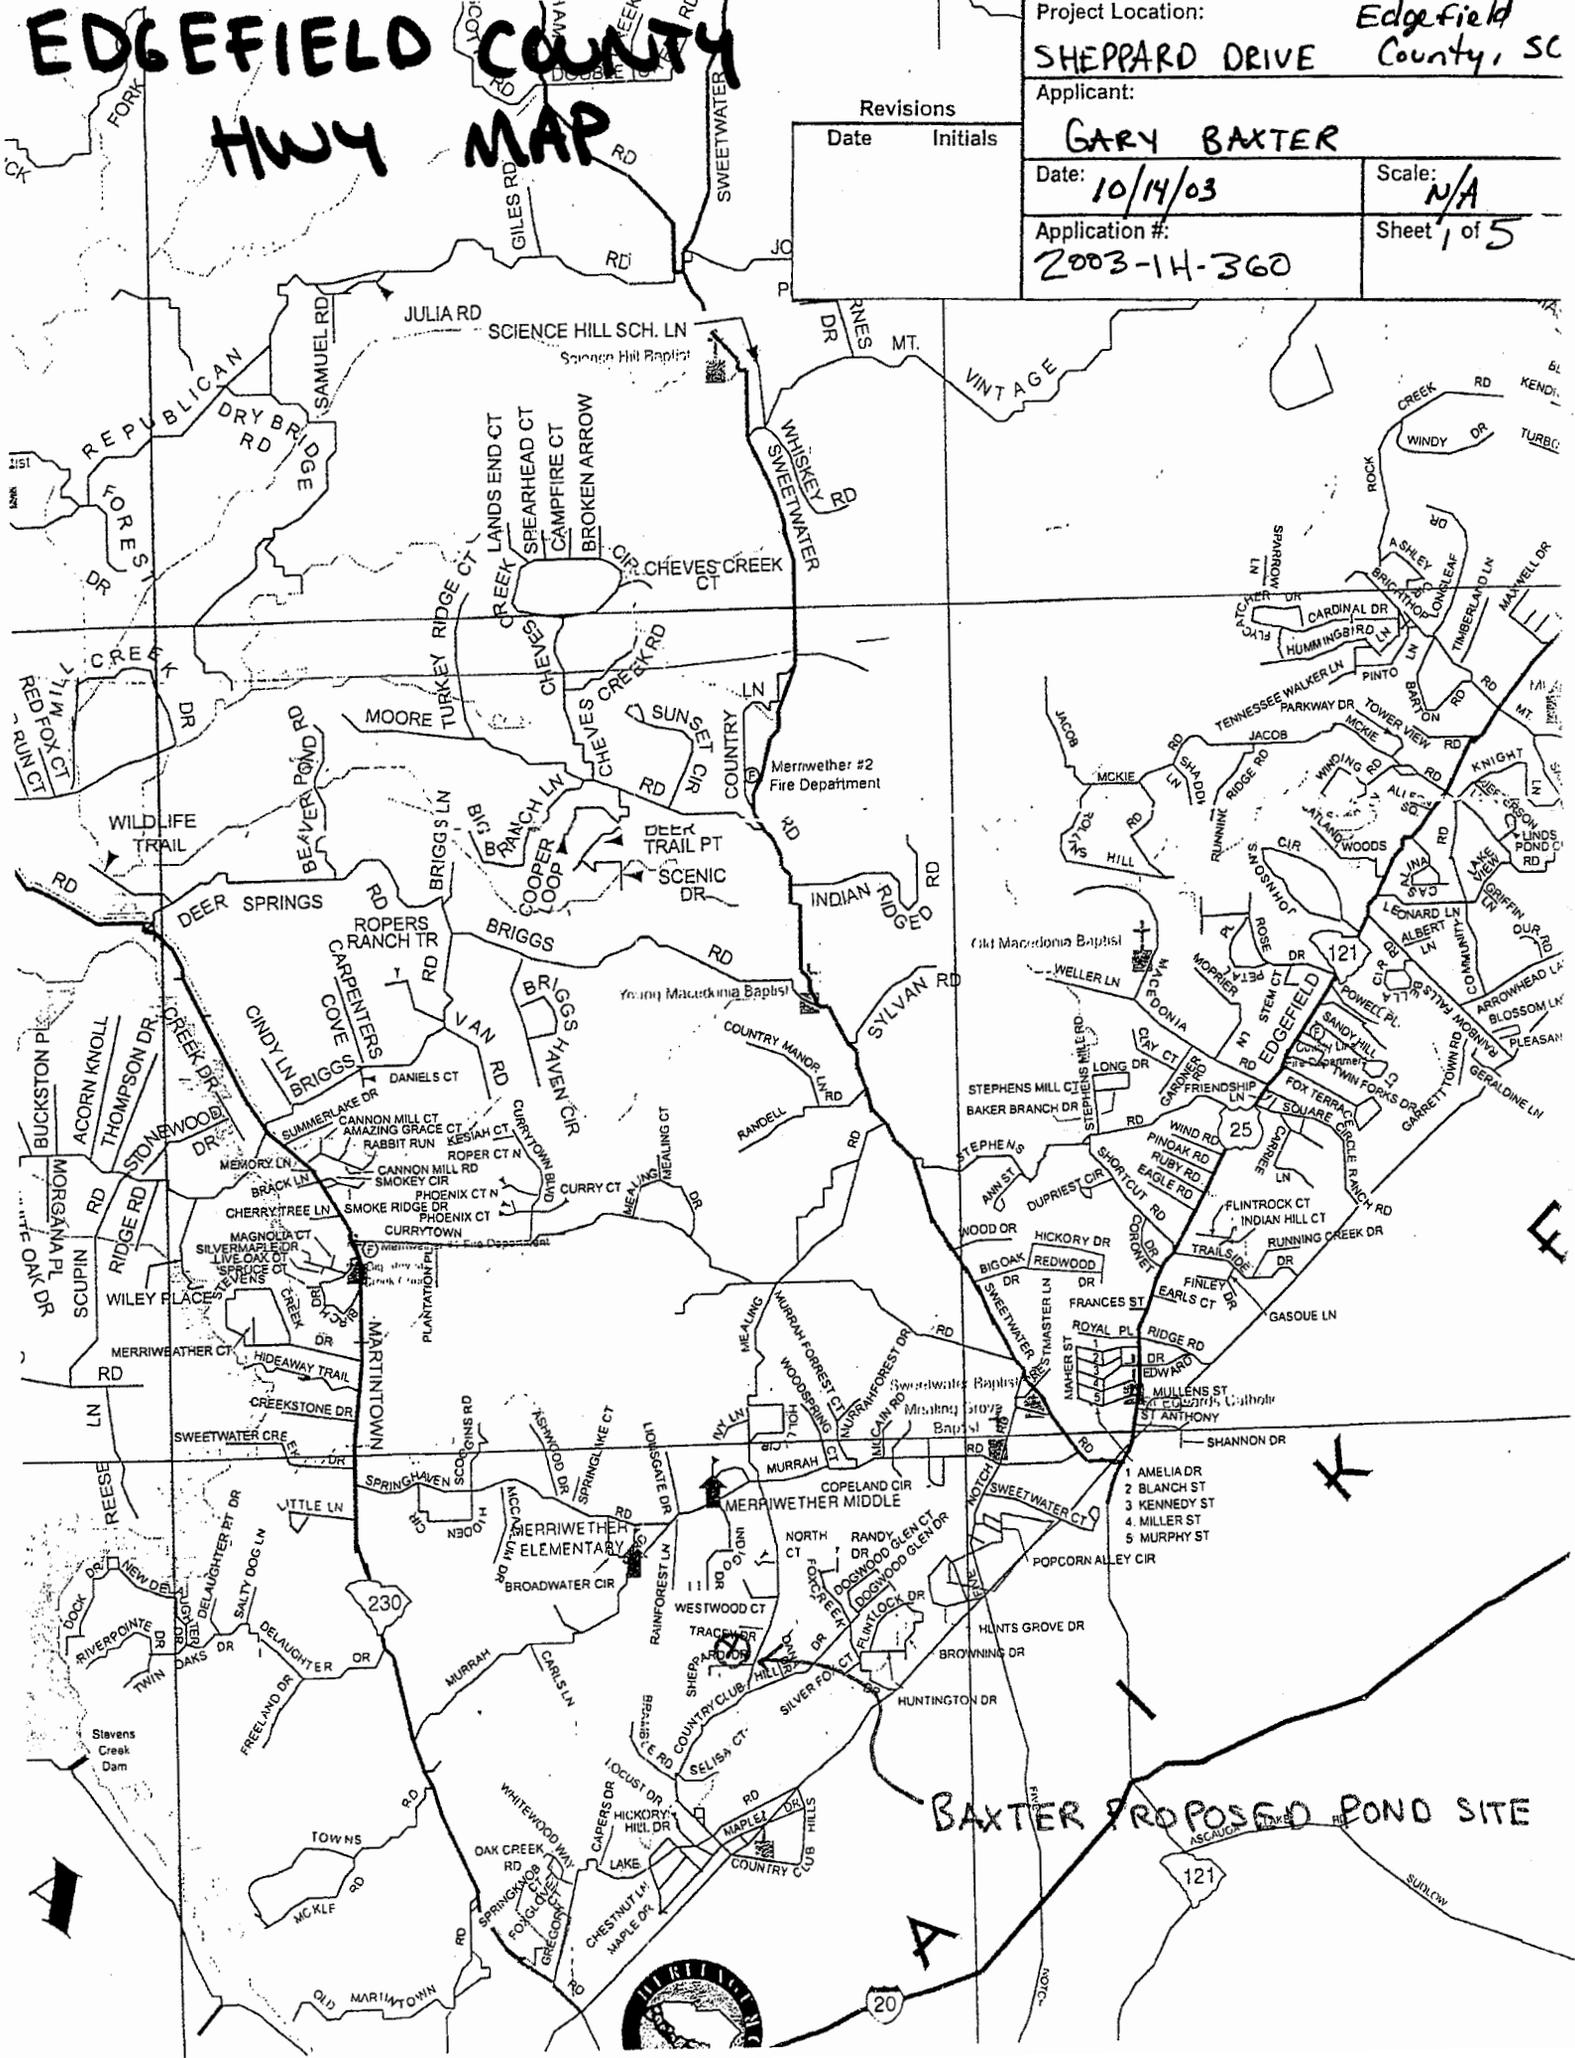

BAXTER PROPOSED POND SITE


121

20



Baxter Proposed Pond Site Location Map

North Augusta Quadrangle
Proposed Pond = 1.5 acres
Intermittent Stream Impact = .03 acres
Site Located at 33.34.27 N
-81.58.55 W

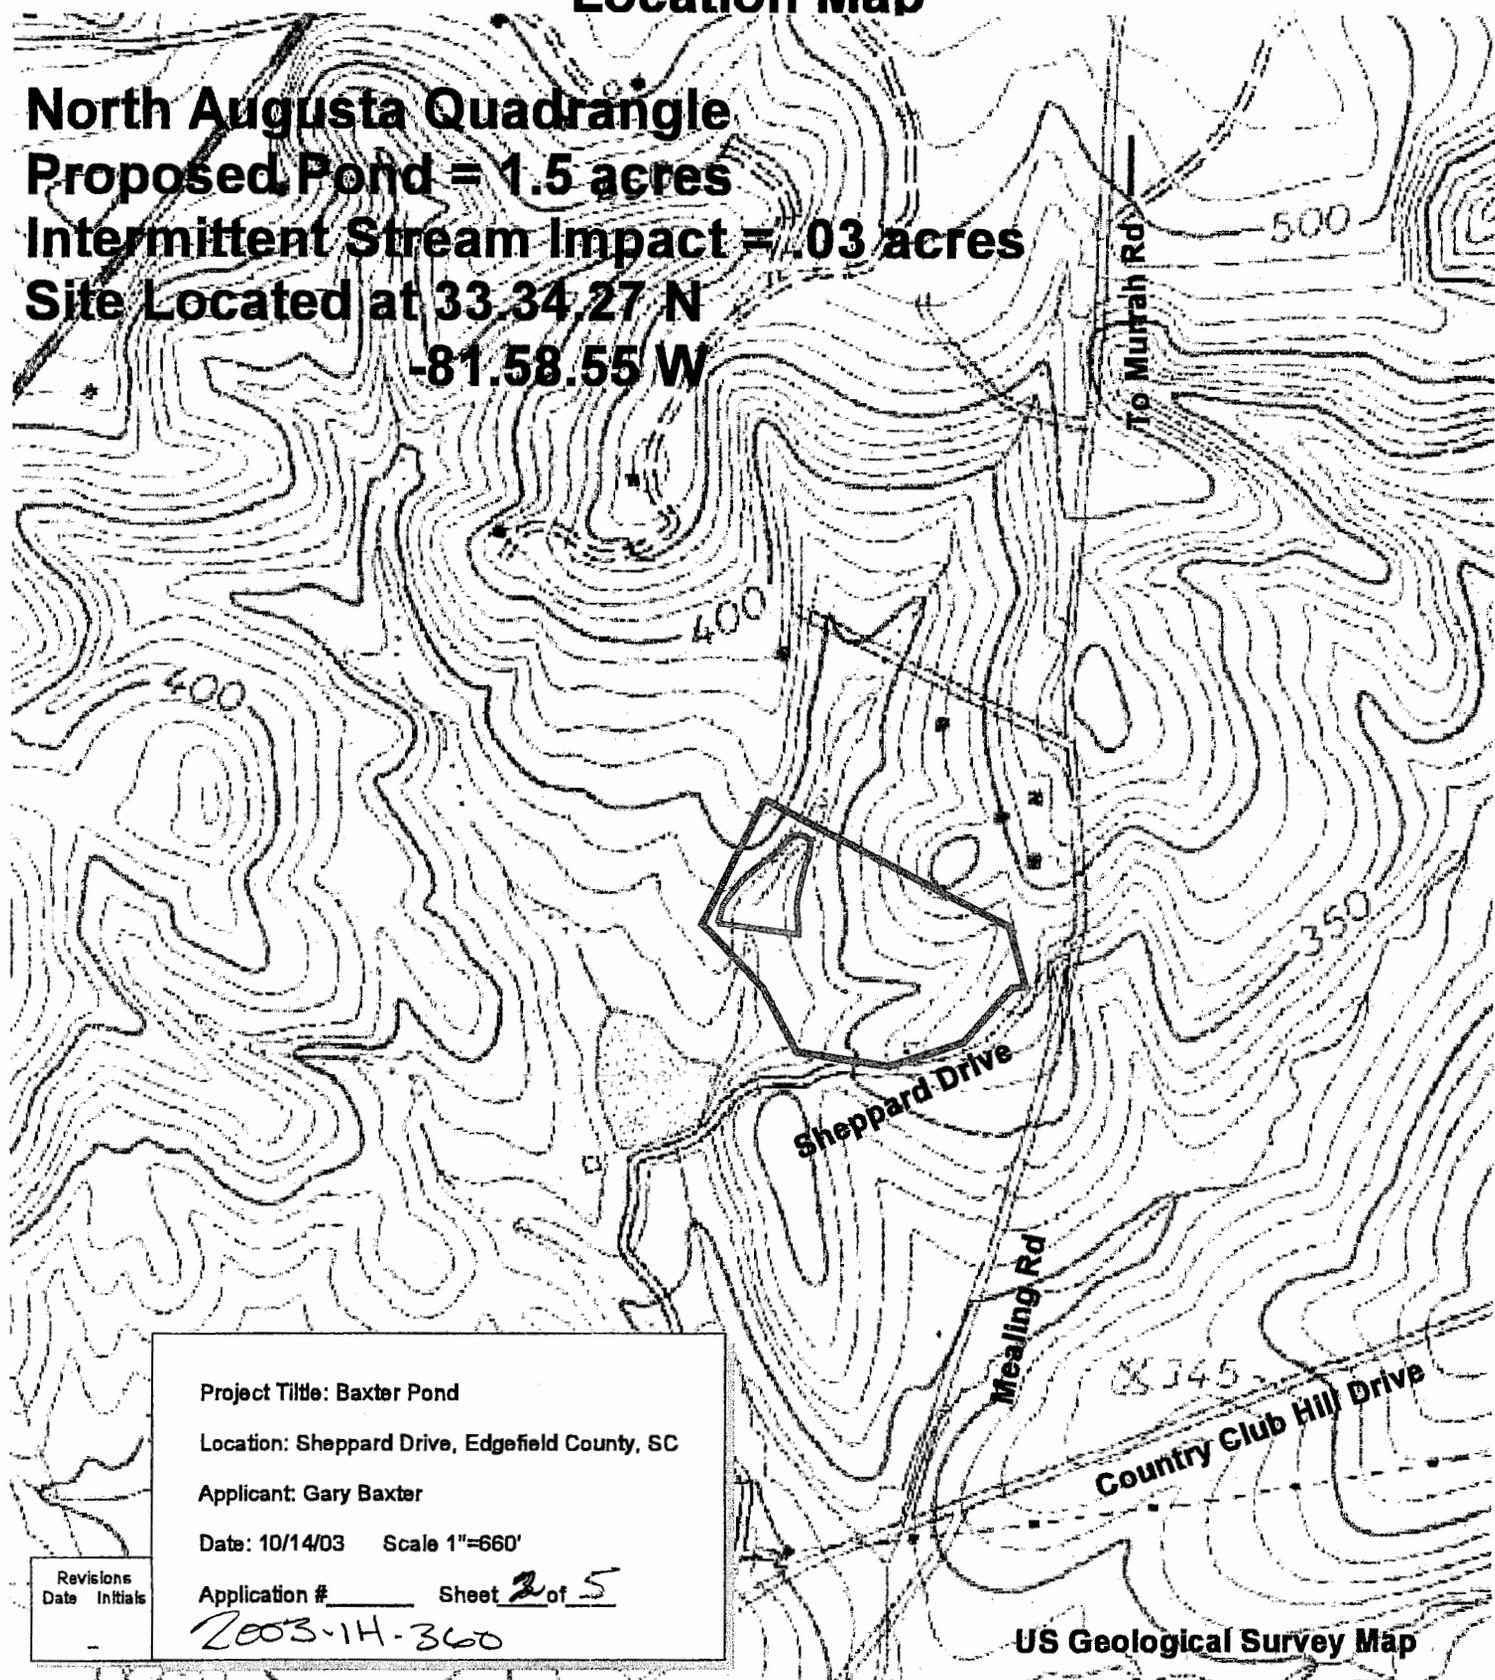

Project Title: Baxter Pond
Location: Sheppard Drive, Edgefield County, SC
Applicant: Gary Baxter
Date: 10/14/03 Scale 1"=660'

Revisions
Date Initials

Application # _____ Sheet 2 of 5
2003-14-360

Legend

- Baxter Property Line
- Proposed Pond

660 0 660 Feet



80-2003-1217(F)

Gary & LaDonna Baxter

Proposed Pond
Edgefield County

October 3, 2003

Not to scale

3 of 5


Approximate Location of
Proposed Pond
Waters of the U.S.
Bed & Bank Inter. approx. 3' wide

468'

Impacts to waters of the U.S.
0.03 acre

3 of 5

2003-14-360

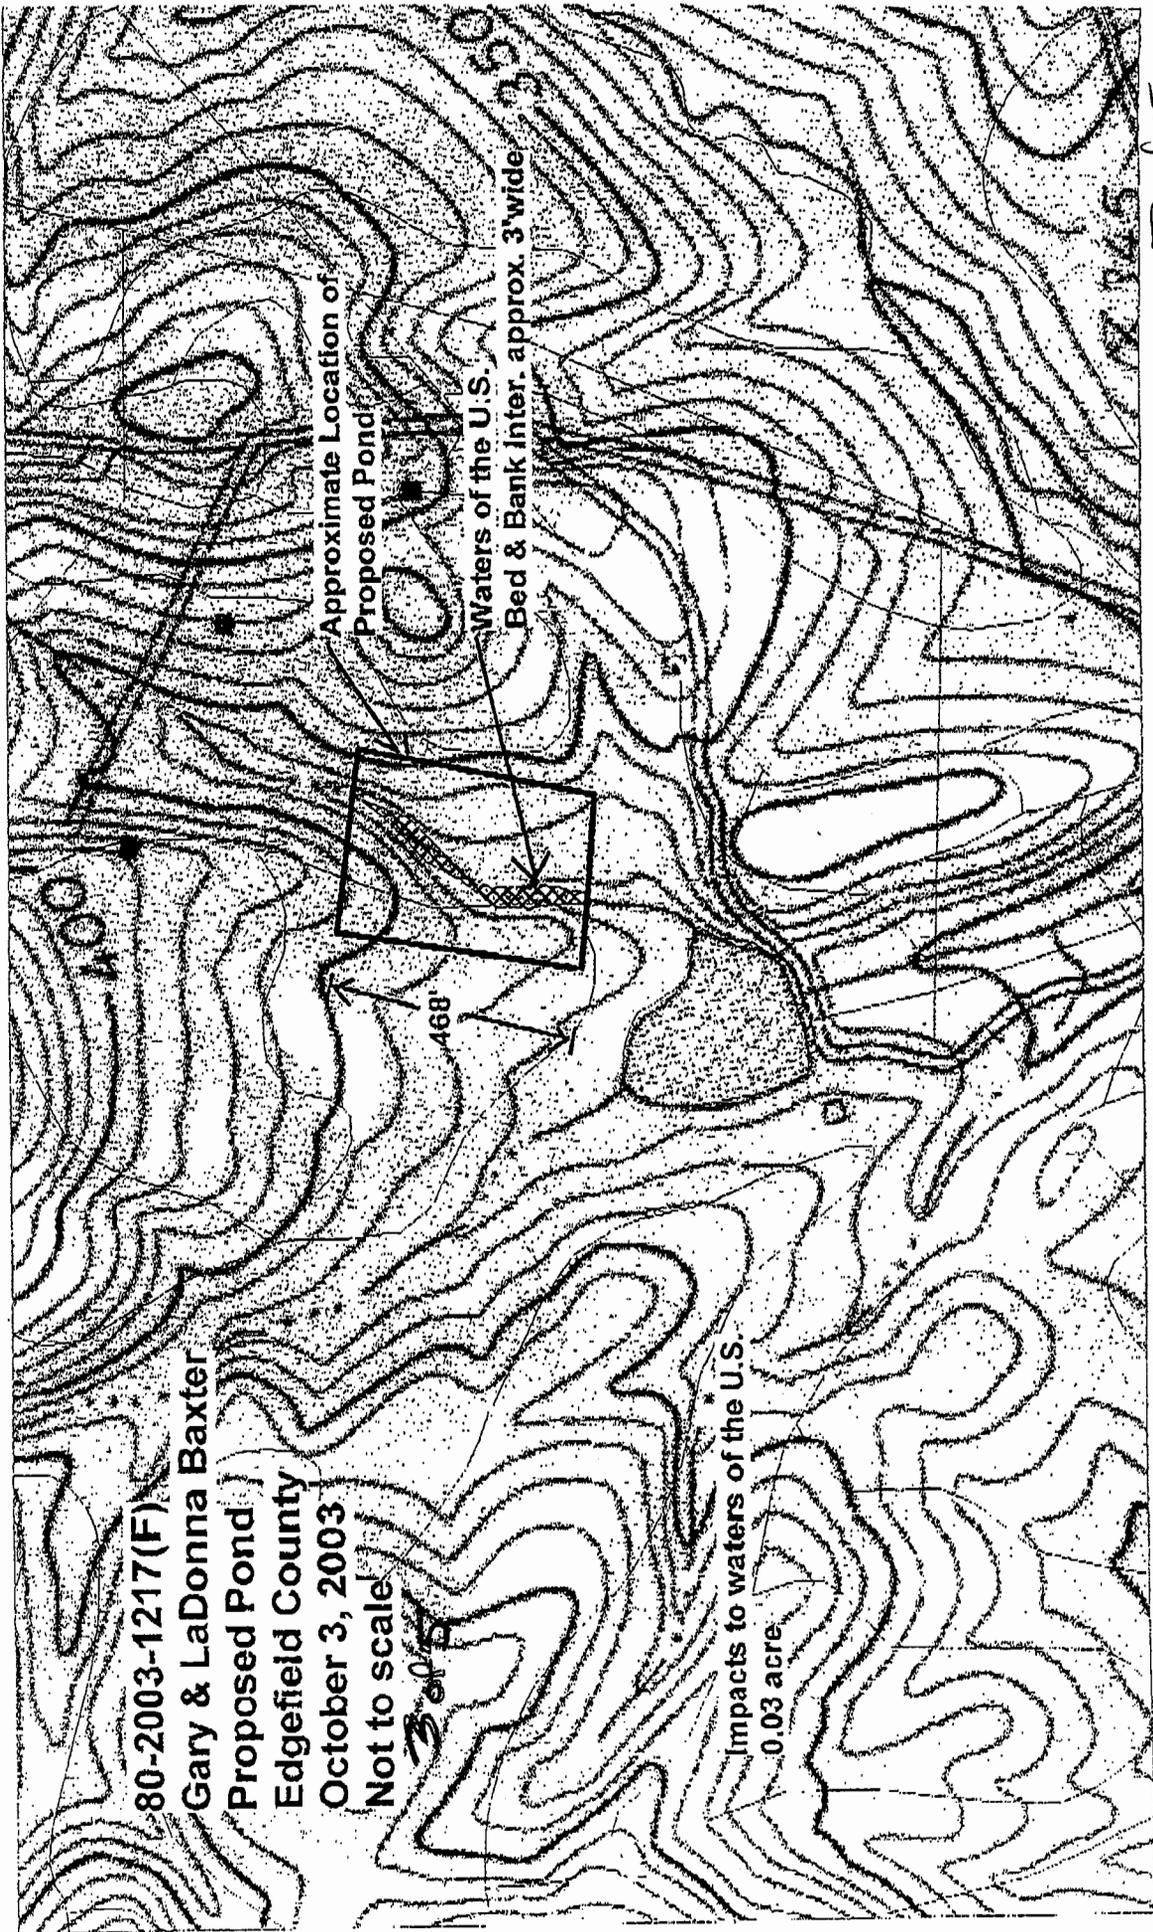

Project Location: **EDGEFIELD COUNTY, SC**
SHEPPARD DRIVE

Applicant: **GARY BAXTER**


Revisions	
Date	Initials

Date: **10/14/03**

Scale: **N/A**

Application #: **2003-14-360**

Sheet of **4 of 5**

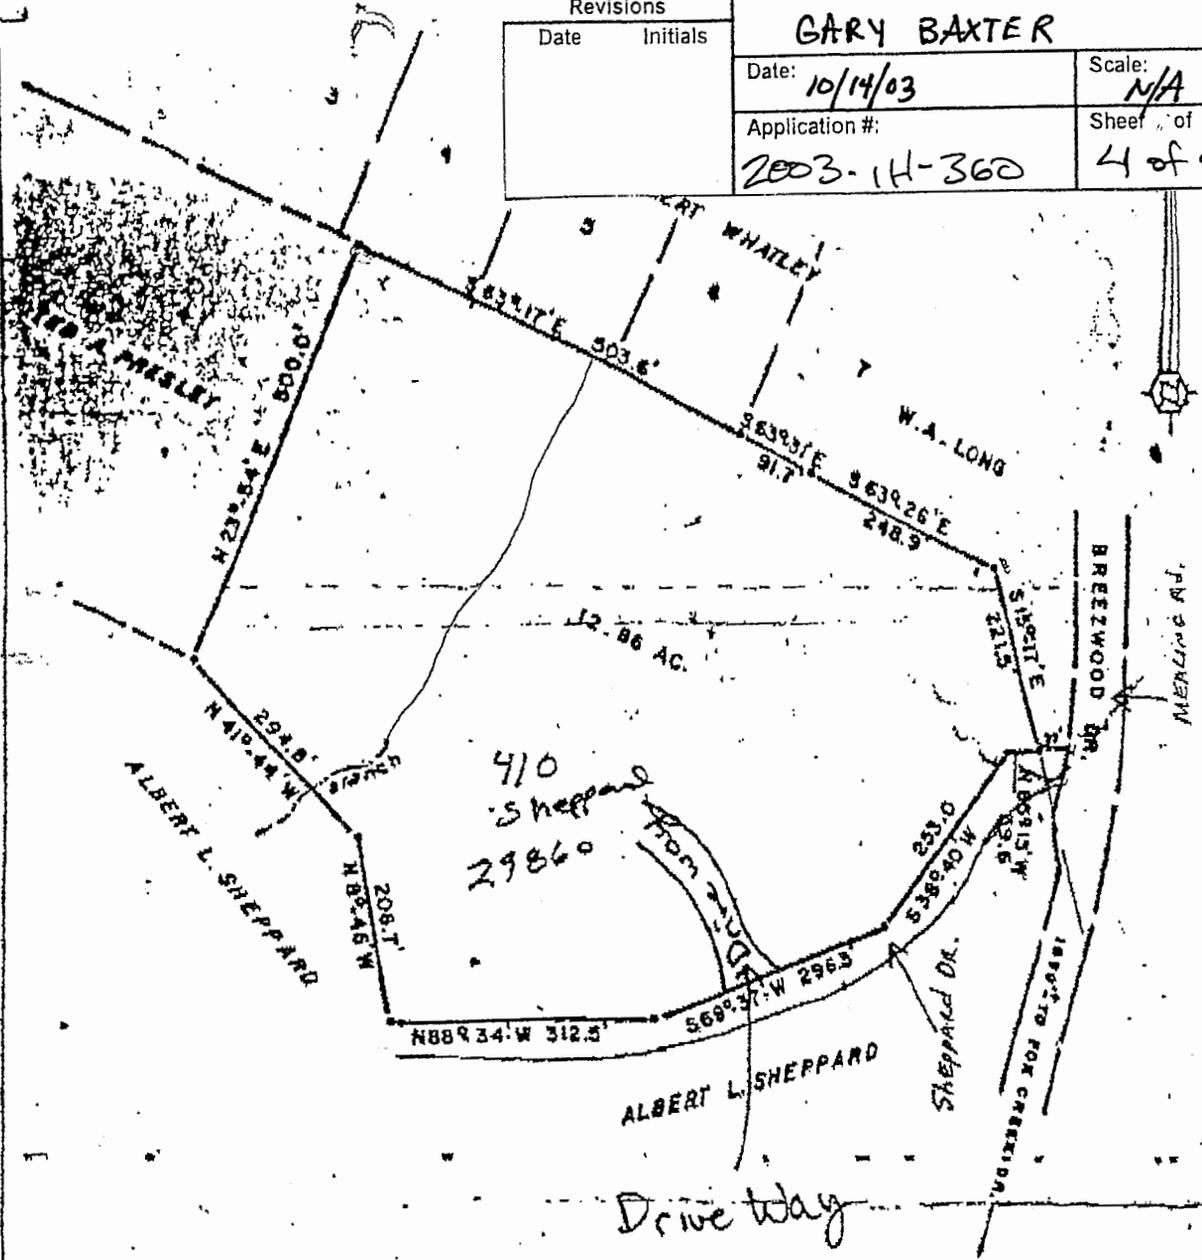

105-14-00-017-000

PLAT


made at request of:

LYDIA ANDREWS

LOCATED AT: APPROX. 1 MILE SOUTH OF MURRAH ROAD

COUNTY OF EDGEFIELD STATE OF SOUTH CAR.

CROSS SECTION VIEW OF DAM

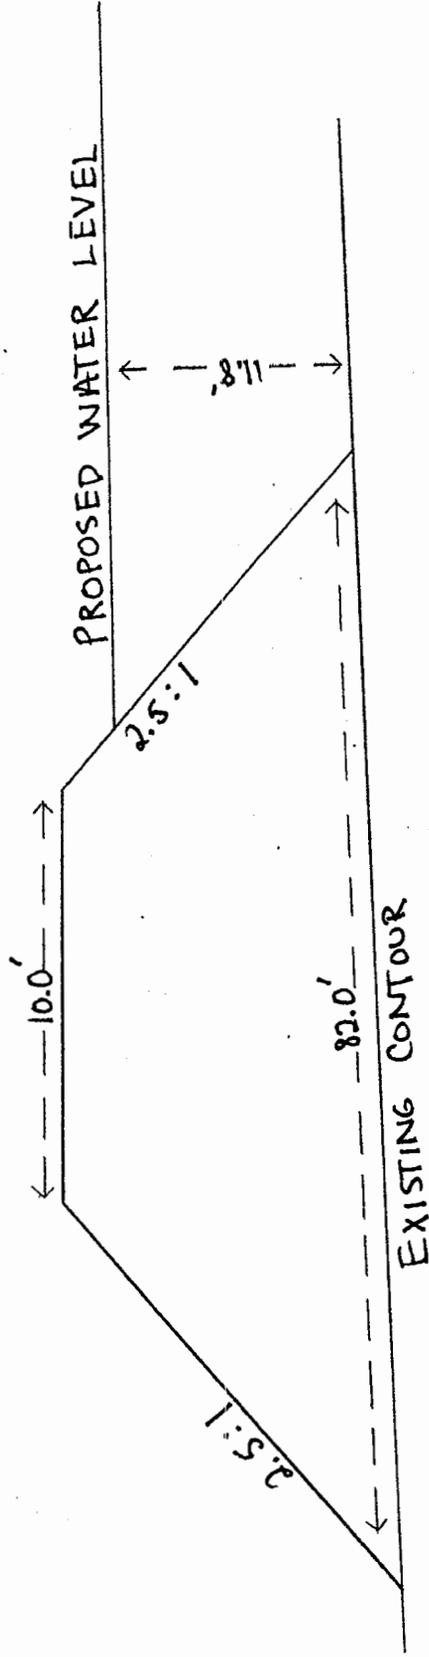

Project Title:	BAXTER POND
Project Location:	EDGEFIELD COUNTY,
Applicant:	Gary Baxter
Date:	10/14/03
Application #:	2003-14-360
Scale:	N/A
Sheet # of	5 of 5

Revisions
Date Initials