

**JOINT**  
**PUBLIC NOTICE**

**CHARLESTON DISTRICT, CORPS OF ENGINEERS**  
**69A Hagood Avenue**  
**Charleston, South Carolina 29403-5107**  
**and**

**THE S.C. DEPARTMENT OF HEALTH AND ENVIRONMENTAL CONTROL**  
**Office of Environmental Quality Control**  
**Water Quality Certification and Wetlands Programs Section**  
**2600 Bull Street**  
**Columbia, South Carolina 29201**

REGULATORY DIVISION

Refer to: P/N #2003-1M-393-P

9 January 2004

Pursuant to Section 10 of the Rivers and Harbors Act of 1899 (33 U.S.C. 403), Sections 401 and 404 of the Clean Water Act (33 U.S.C. 1344), the South Carolina Coastal Zone Management Act (48-39-10 et. seq.), and the S.C. Construction in Navigable Waters Permit Program (R. 19-450, et. seq., 1976 S.C. Code of Laws, as amended), an application has been submitted to the Department of the Army and the S.C. Department of Health and Environmental Control by

**KIAWAH RESORT ASSOCIATES, LP**  
**P.O. BOX 12001**  
**CHARLESTON, SOUTH CAROLINA 29422**

for a permit to construct a community crabbing pier in

**BASS CREEK**

at the end of Club Cottage Lane on Kiawah Island, Charleston County, South Carolina.  
(Latitude – 32.615833, Longitude – 80.048056)

In order to give all interested parties an opportunity to express their views

**NOTICE**

is hereby given that written statements regarding the proposed work will be received by both of the above mentioned offices until

**12 O'CLOCK NOON, MONDAY, 26 JANUARY 2004**

from those interested in the activity and whose interests may be affected by the proposed work.

The proposed work consists of constructing a 6' x 47' walkway connecting to a 10' x 20' pierhead. The purpose of the proposed work is for the private recreational use of the residents of Club Cottage Lane.

**NOTE: Plans depicting the work described in this notice are available and will be provided, upon receipt of a written request, to anyone that is interested in obtaining a copy of the plans for the specific project. The request must identify the project of interest by public notice number and a self-addressed stamped envelope must also be provided for mailing the drawings to you. Your request for drawings should be addressed to the**

9 January 2004

**U.S. Army Corps of Engineers  
ATTN: REGULATORY DIVISION  
69A Hagood Avenue  
Charleston, South Carolina 29403-5107**

The District Engineer has concluded that the discharges associated with this project, both direct and indirect, should be reviewed by the South Carolina Department of Health and Environmental Control in accordance with provisions of Section 401 of the Clean Water Act. As such, this notice constitutes a request, on behalf of the applicant, for certification that this project will comply with applicable effluent limitations and water quality standards. The work shown on this application must also be certified as consistent with applicable provisions of the Coastal Zone Management Program (15 CFR 930). The District Engineer will not process this application to a conclusion until such certifications are received. This activity may also require evaluation for compliance with the S.C. Construction in Navigable Waters Permit Program. State review, permitting and certification is conducted by the S.C. Department of Health and Environmental Control. The applicant is hereby advised that supplemental information may be required by the State to facilitate the review. Persons wishing to comment or object to State certification or the navigable waters permit must submit all comments in writing to the S.C. Department of Health and Environmental Control at the above address within thirty (30) days of the date of this notice.

This notice initiates the Essential Fish Habitat (EFH) consultation requirements of the Magnuson-Stevens Fishery Conservation and Management Act. Implementation of the proposed project would estuarine substrates and emergent wetlands utilized by various life stages of species comprising the red drum, shrimp, and snapper-grouper management complexes. Our initial determination is that the proposed action would not have a substantial individual or cumulative adverse impact on EFH or fisheries managed by the South Atlantic Fishery Management Council and the National Marine Fisheries Service (NMFS). Our final determination relative to project impacts and the need for mitigation measures is subject to review by and coordination with the NMFS.

The District Engineer has consulted the latest published version of the National Register of Historic Places for the presence or absence of registered properties, or properties listed as being eligible for inclusion therein, and this worksite is not included as a registered property or property listed as being eligible for inclusion in the Register. Consultation of the National Register constitutes the extent of cultural resource investigations by the District Engineer, and he is otherwise unaware of the presence of such resources. Presently unknown archaeological, scientific, prehistorical, or historical data may be lost or destroyed by the work to be accomplished under the requested permit.

Pursuant to Section 7(c) of the Endangered Species Act of 1973 (as amended), the District Engineer has consulted the most recently available information and has determined that the bald eagle (*Haliaeetus leucocephalus*) a Federally threatened species is present in the vicinity of the project. However, it has been determined that the project will have no effect on this species and will not result in the destruction or adverse modification of designated or proposed critical habitat. This public notice serves as a request for written concurrence from the U.S. Fish and Wildlife Service and/or the National Marine Fisheries Service on this determination.

Any person may request, in writing, within the comment period specified in this notice, that a public hearing be held to consider this application. Requests for a public hearing shall state, with particularity, the reasons for holding a public hearing.

The decision whether to issue a permit will be based on an evaluation of the probable impact including cumulative impacts of the activity on the public interest and will include application of the guidelines promulgated by the Administrator, Environmental Protection Agency (EPA), under authority of Section 404(b) of the Clean Water Act and, as appropriate, the criteria established under authority of Section 102 of the Marine Protection, Research and Sanctuaries Act of 1972, as amended. That decision will reflect the national concern for both protection and utilization of important resources. The benefit which reasonably may be expected to accrue from the project must

9 January 2004


be balanced against its reasonably foreseeable detriments. All factors which may be relevant to the project will be considered including the cumulative effects thereof; among those are conservation, economics, aesthetics, general environmental concerns, wetlands, historic properties, fish and wildlife values, flood hazards, flood plain values, land use, navigation, shoreline erosion and accretion, recreation, water supply and conservation, water quality, energy needs, safety, food and fiber production and, in general, the needs and welfare of the people. A permit will be granted unless the District Engineer determines that it would be contrary to the public interest. In cases of conflicting property rights, the Corps of Engineers cannot undertake to adjudicate rival claims.

The Corps of Engineers is soliciting comments from the public; Federal, state, and local agencies and officials; Indian Tribes; and other interested parties in order to consider and evaluate the impacts of this activity. Any comments received will be considered by the Corps of Engineers to determine whether to issue, modify, condition or deny a permit for this project. To make this decision, comments are used to assess impacts on endangered species, historic properties, water quality, general environmental effects, and the other public interest factors listed above. Comments are used in the preparation of an Environmental Assessment and/or an Environmental Impact Statement pursuant to the National Environmental Policy Act. Comments are also used to determine the need for a public hearing and to determine the overall public interest of the activity.

If there are any questions concerning this public notice, please contact me at 843-329-8044 or toll free at 1-866-329-8187.



Iris B. Winn  
Project Manager  
Regulatory Division  
U.S. Army Corps of Engineers

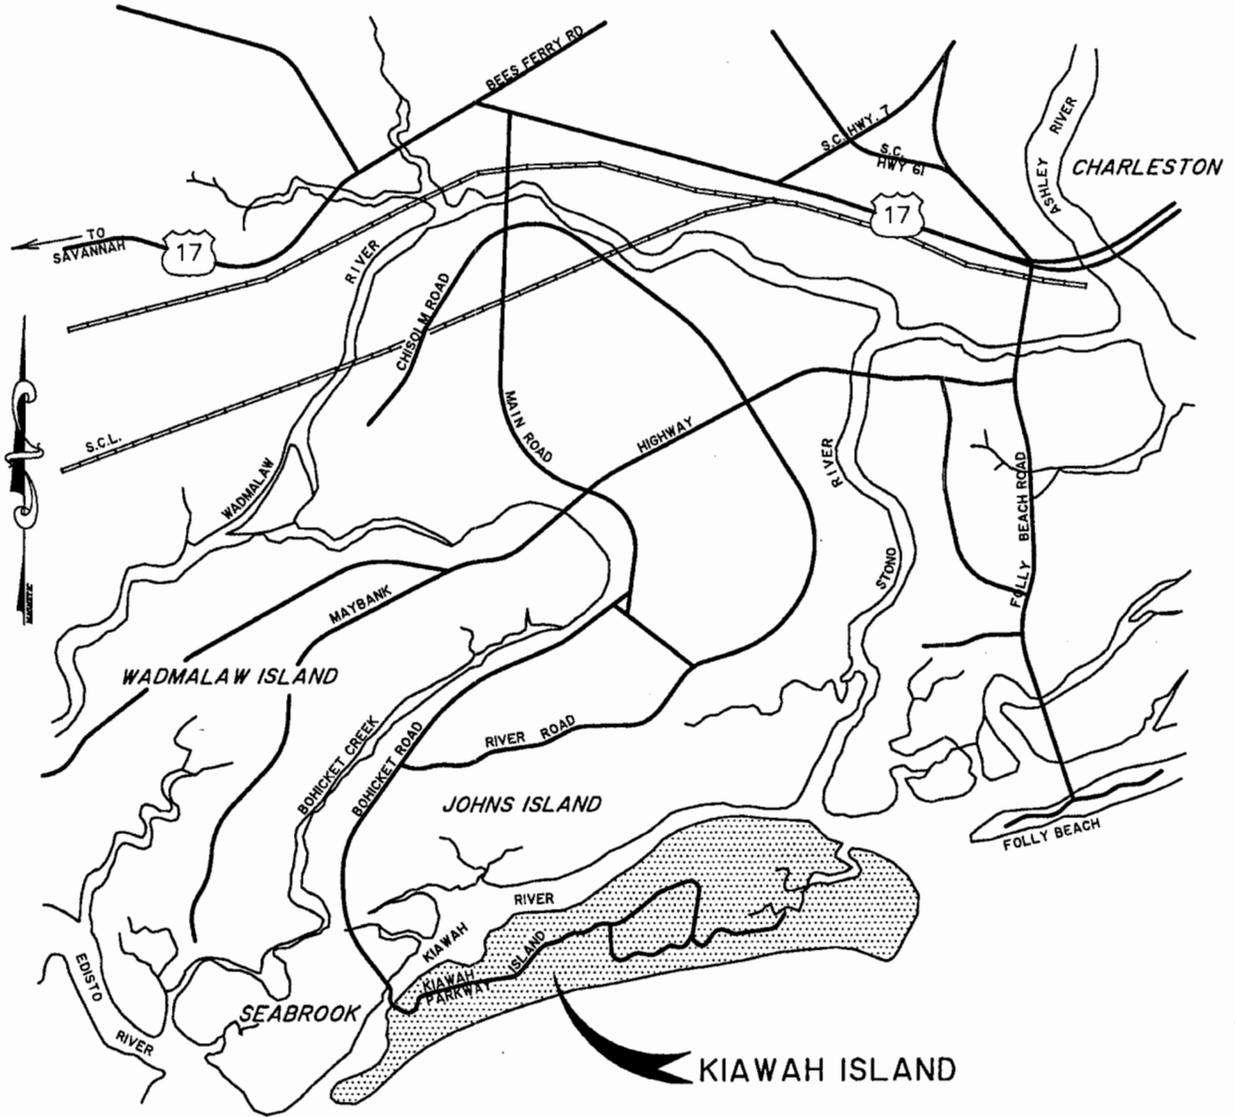

# VICINITY MAP

CLUB COTTAGE LANE

DATE: JANUARY 6, 2004


SHEET 1 OF 7

PROPOSED ACTIVITY:  
NEIGHBORHOOD CRABBING PIER  
COUNTY: CHARLESTON

APPLICANT:  
KIAWAH RESORT ASSOCIATES, L.P.

2003-1M-393

N:\16291\dwg\permits\16291p02.dwg Nov 4, 2003 - 8:05:21

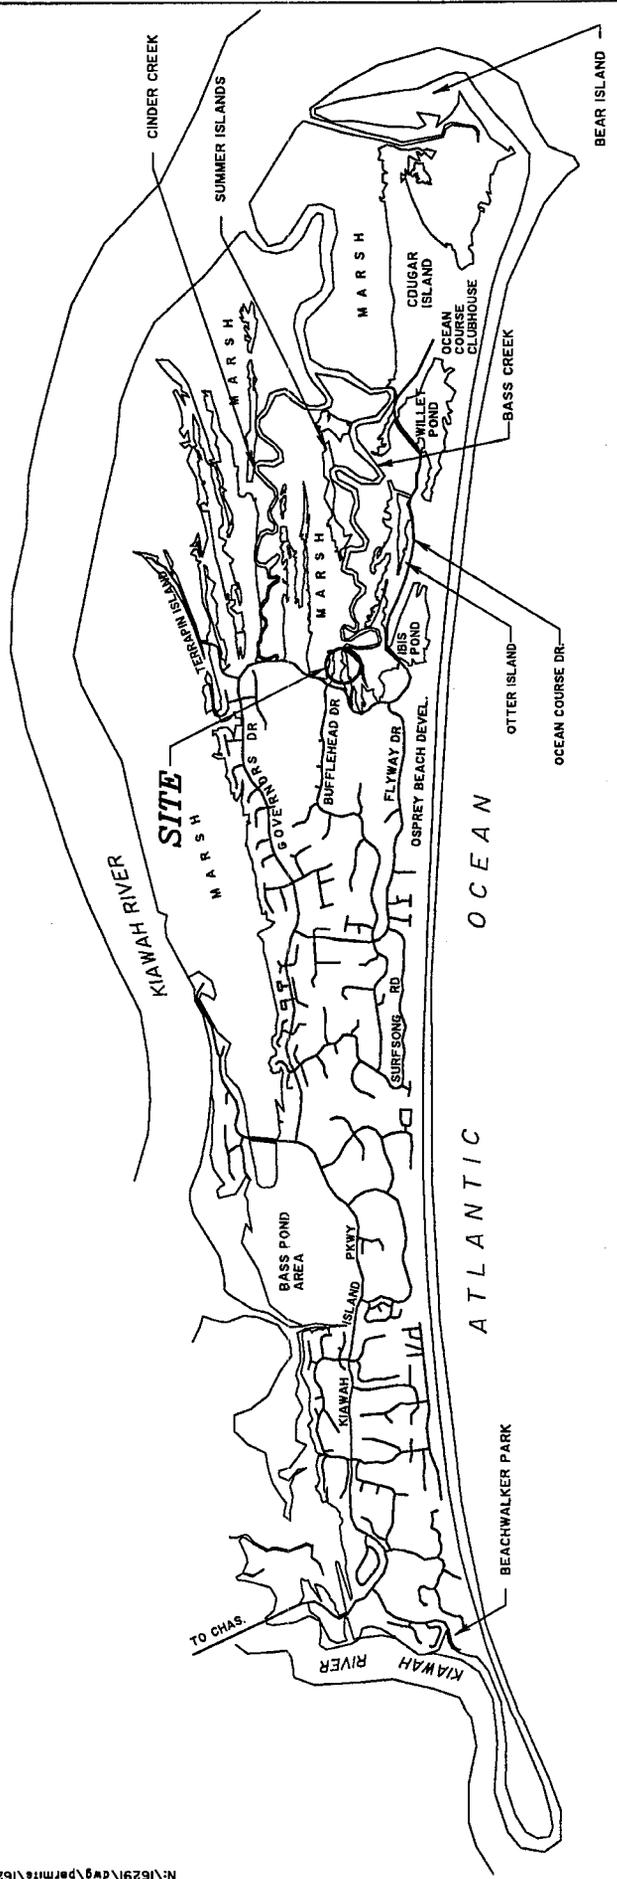

NOT TO SCALE

### SITE LOCATION MAP

CLUB COTTAGE LANE


DATE: JANUARY 6, 2004

PROPOSED ACTIVITY:  
 NEIGHBORHOOD CRABBING PIER  
 COUNTY: CHARLESTON

APPLICANT:  
 KIAWAH RESORT ASSOCIATES, L.P.

2003-1M-393

SHEET 2 OF 7

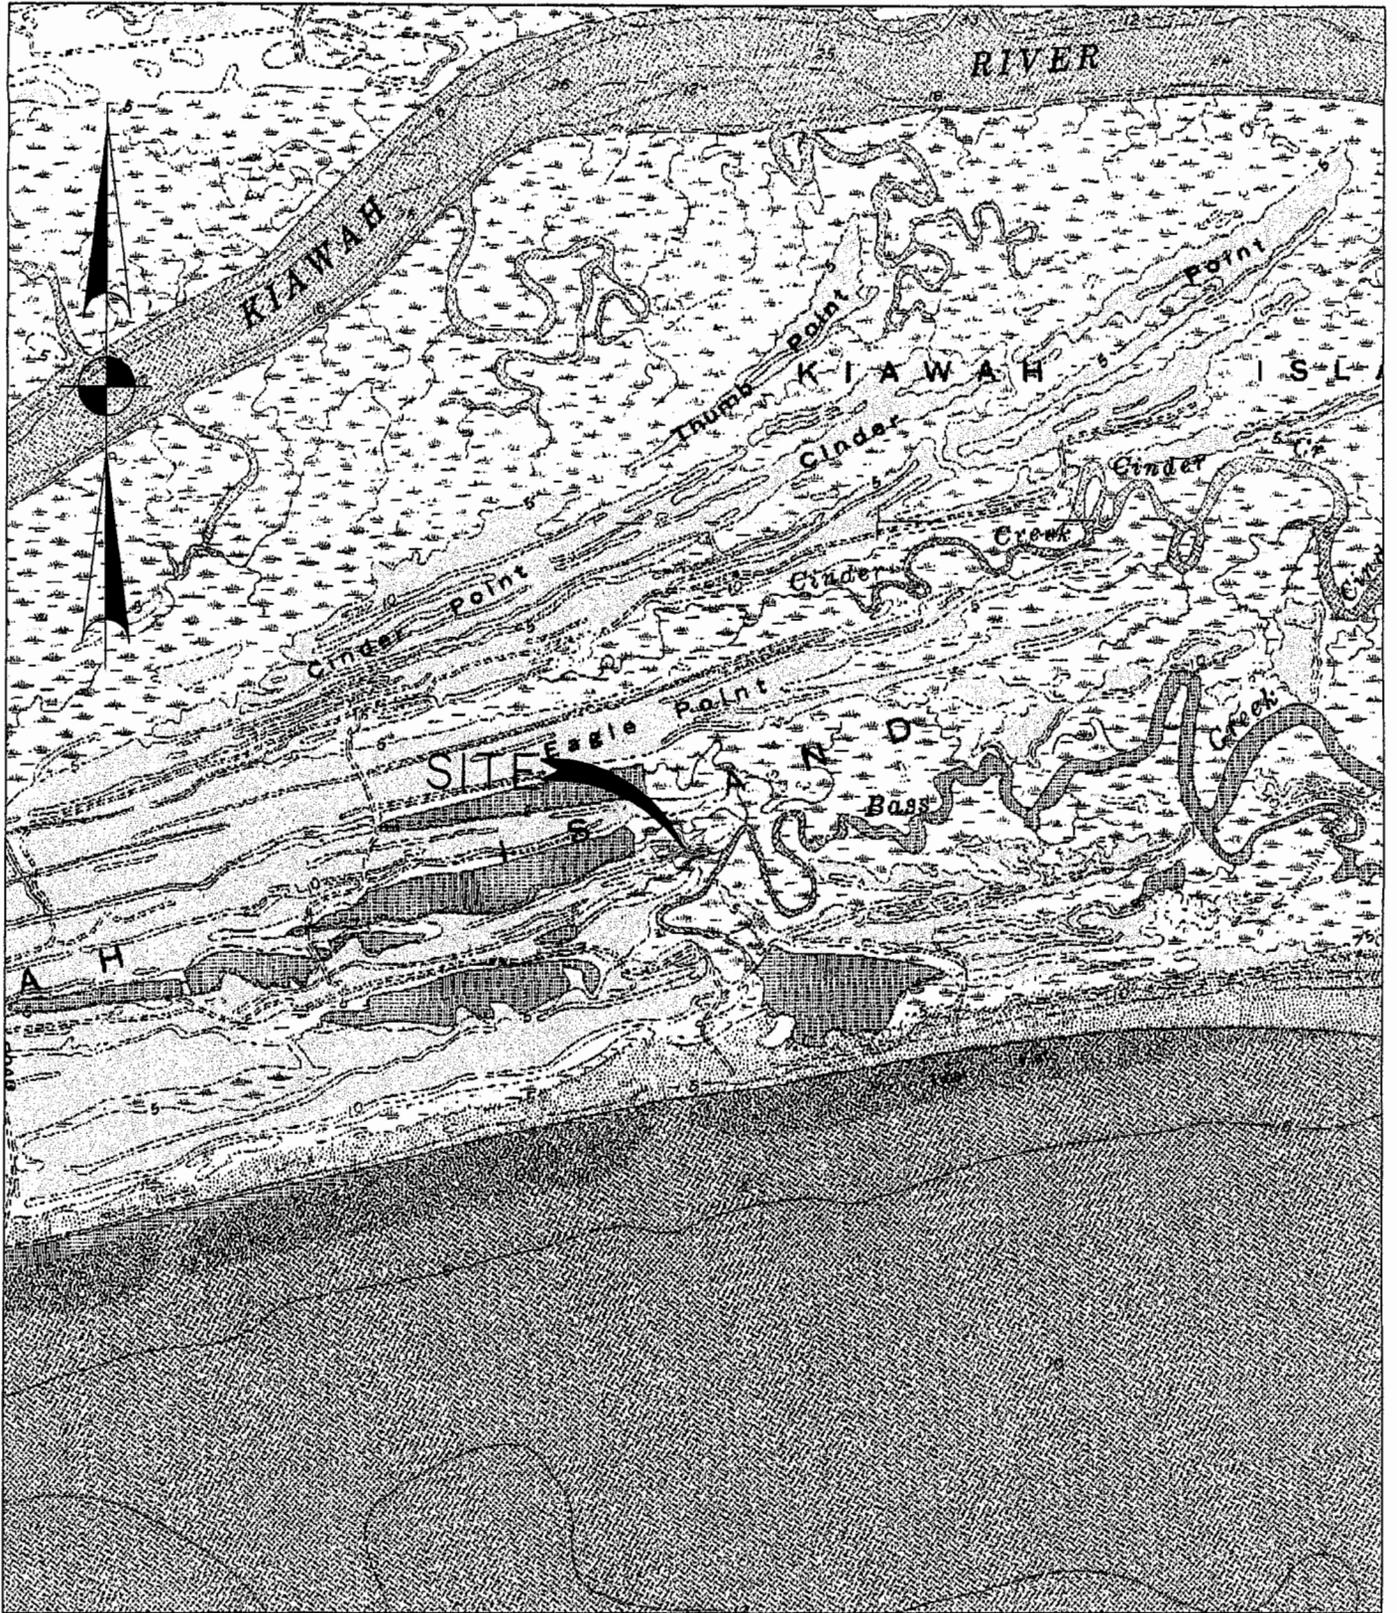

**QUADRANGLE MAP**


LAT: 32° 36' 57"  
 LONG: 80° 02' 53"  
 SOURCE: KIAWAH AND LEGAREVILLE,  
 SC QUADRANGLE MAPS  
 DATE: JANUARY 6, 2004

SHEET 3 OF 7

PROPOSED ACTIVITY:  
 NEIGHBORHOOD CRABBING PIER  
 COUNTY: CHARLESTON

APPLICANT:  
 KIAWAH RESORT ASSOCIATES, L.P.

2003-1M-393

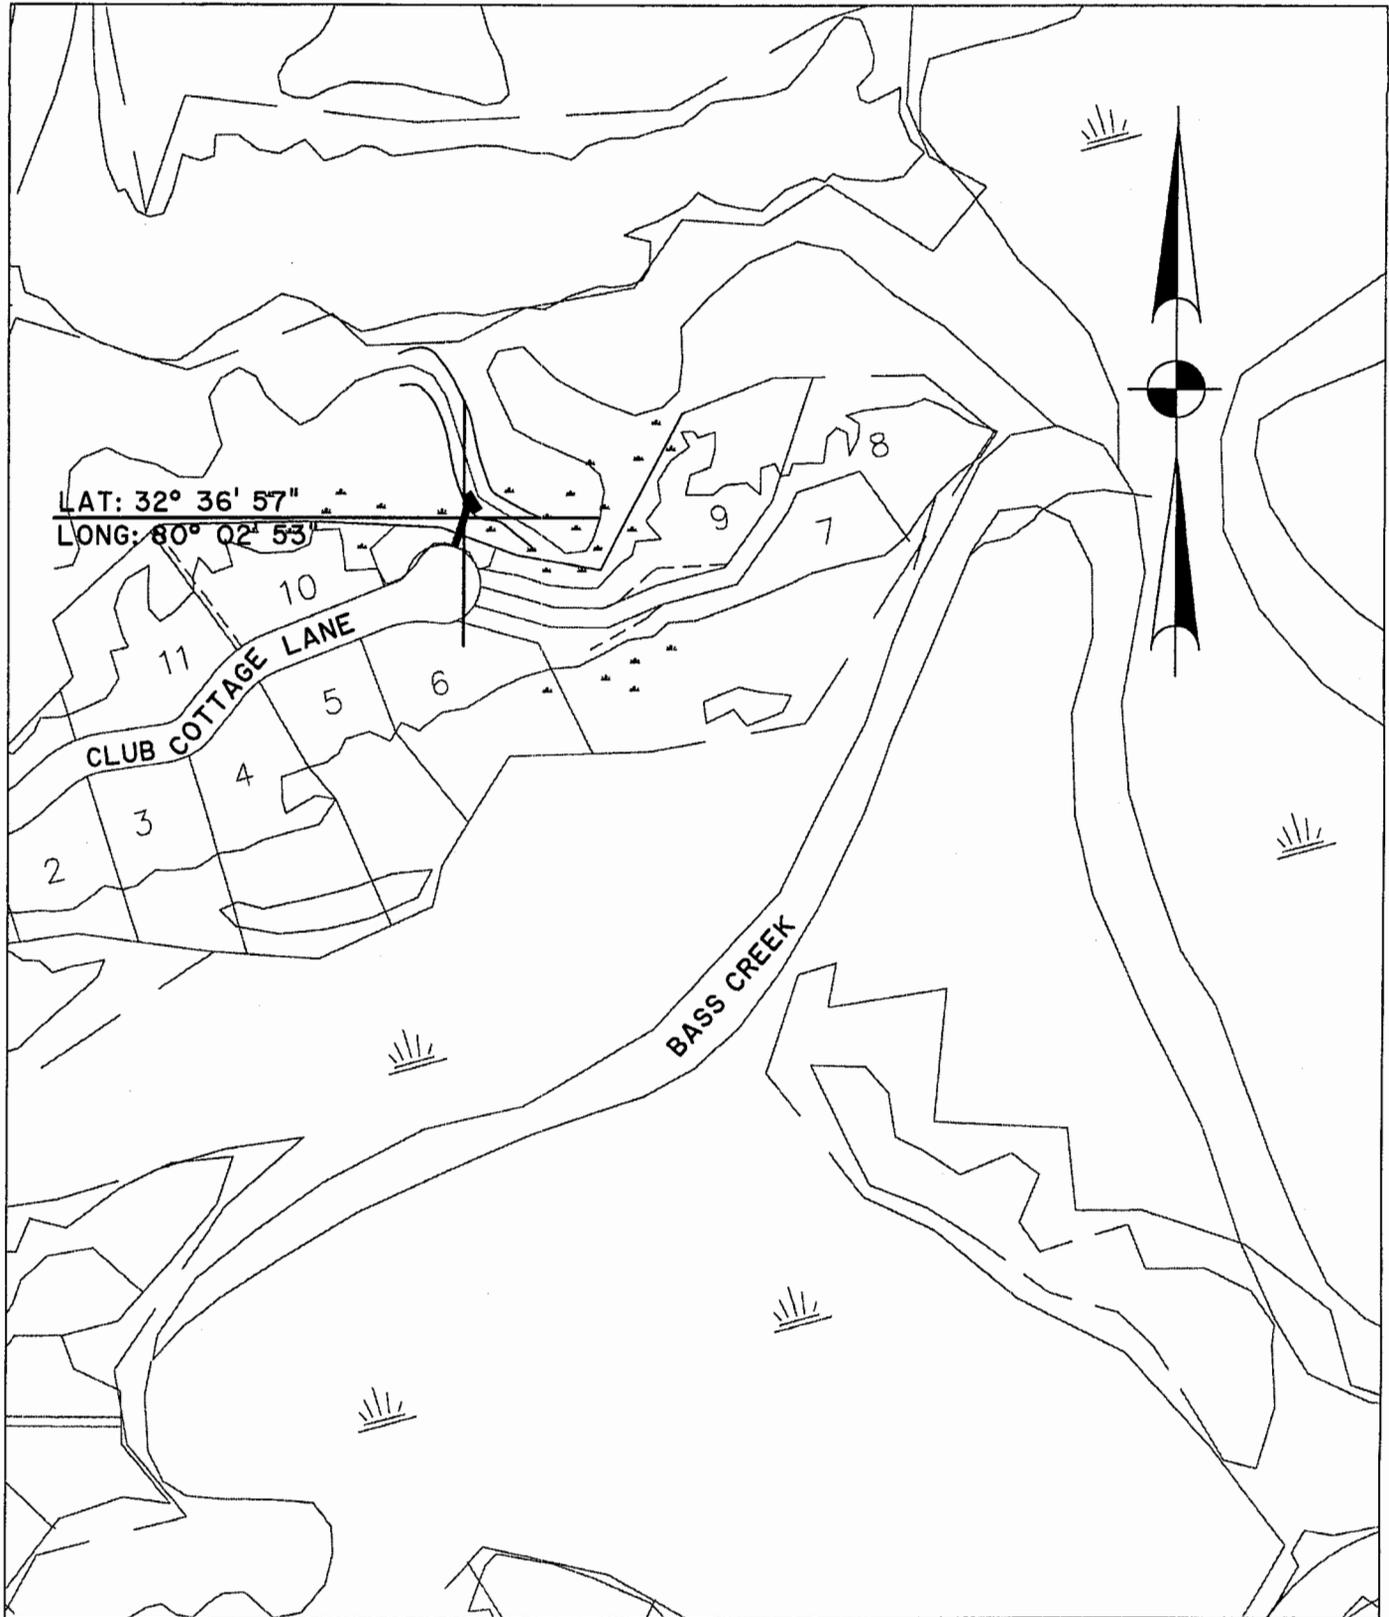

# LOCATION MAP

SCALE: 1" = 200'  
DATE: JANUARY 6, 2004



SHEET 4 OF 7

PROPOSED ACTIVITY:  
NEIGHBORHOOD CRABBING PIER  
COUNTY: CHARLESTON

APPLICANT:  
KIAWAH RESORT ASSOCIATES, L.P.

2003-1M-393



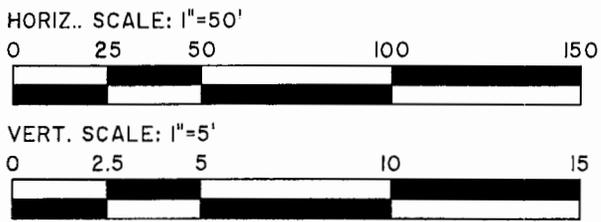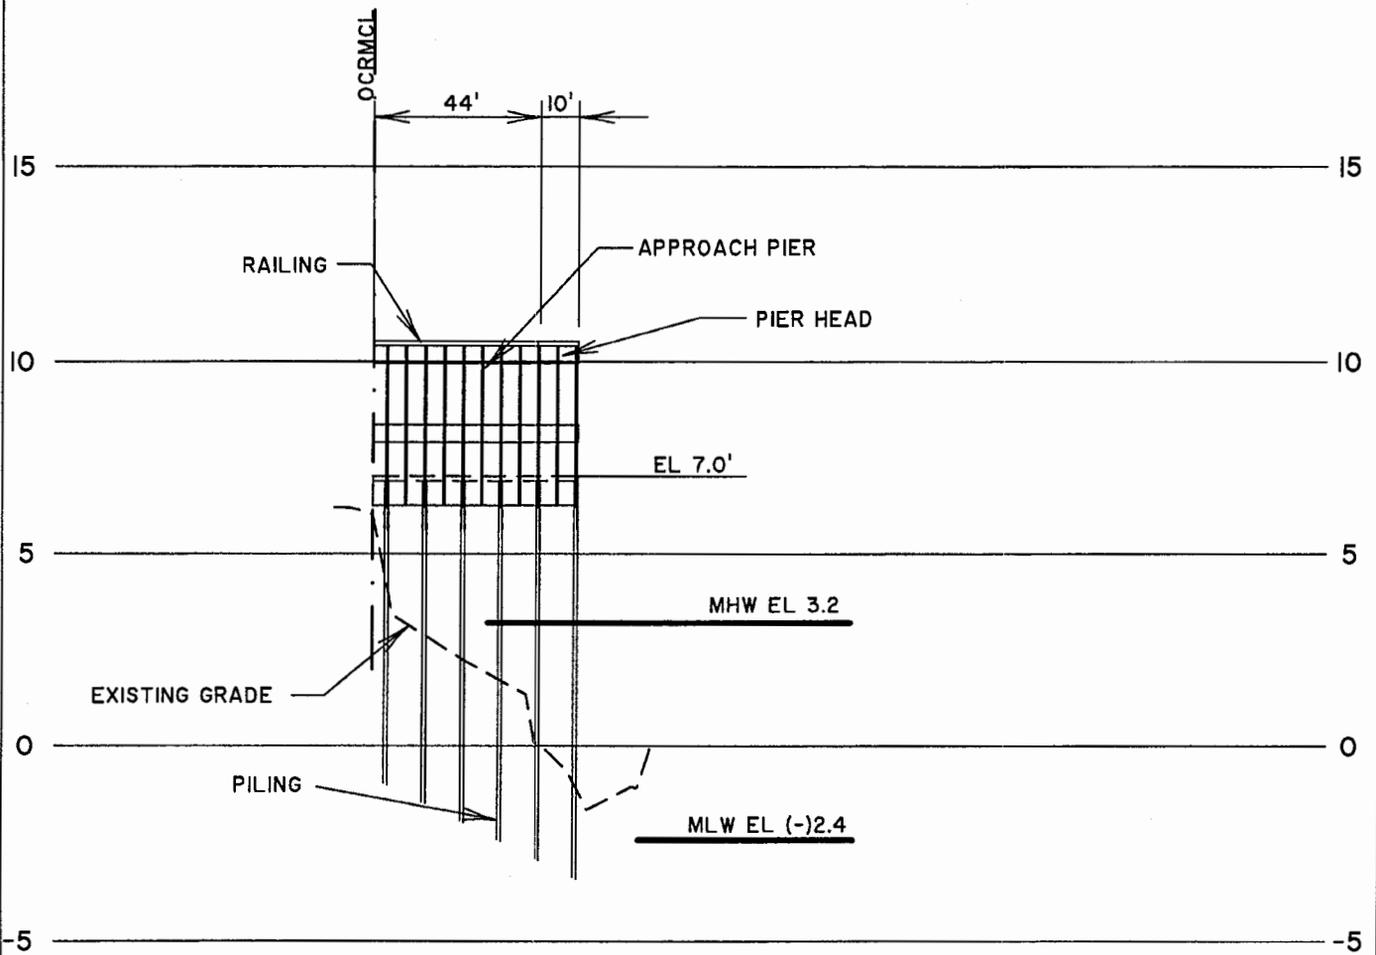

# CRABBING PIER PROFILE


DATUM: MSL  
DATE: JANUARY 6, 2004

SHEET 6 OF 7


PROPOSED ACTIVITY:  
NEIGHBORHOOD CRABBING PIER  
COUNTY: CHARLESTON

APPLICANT:  
KIAWAH RESORT ASSOCIATES, L.P.

2003-1M-393

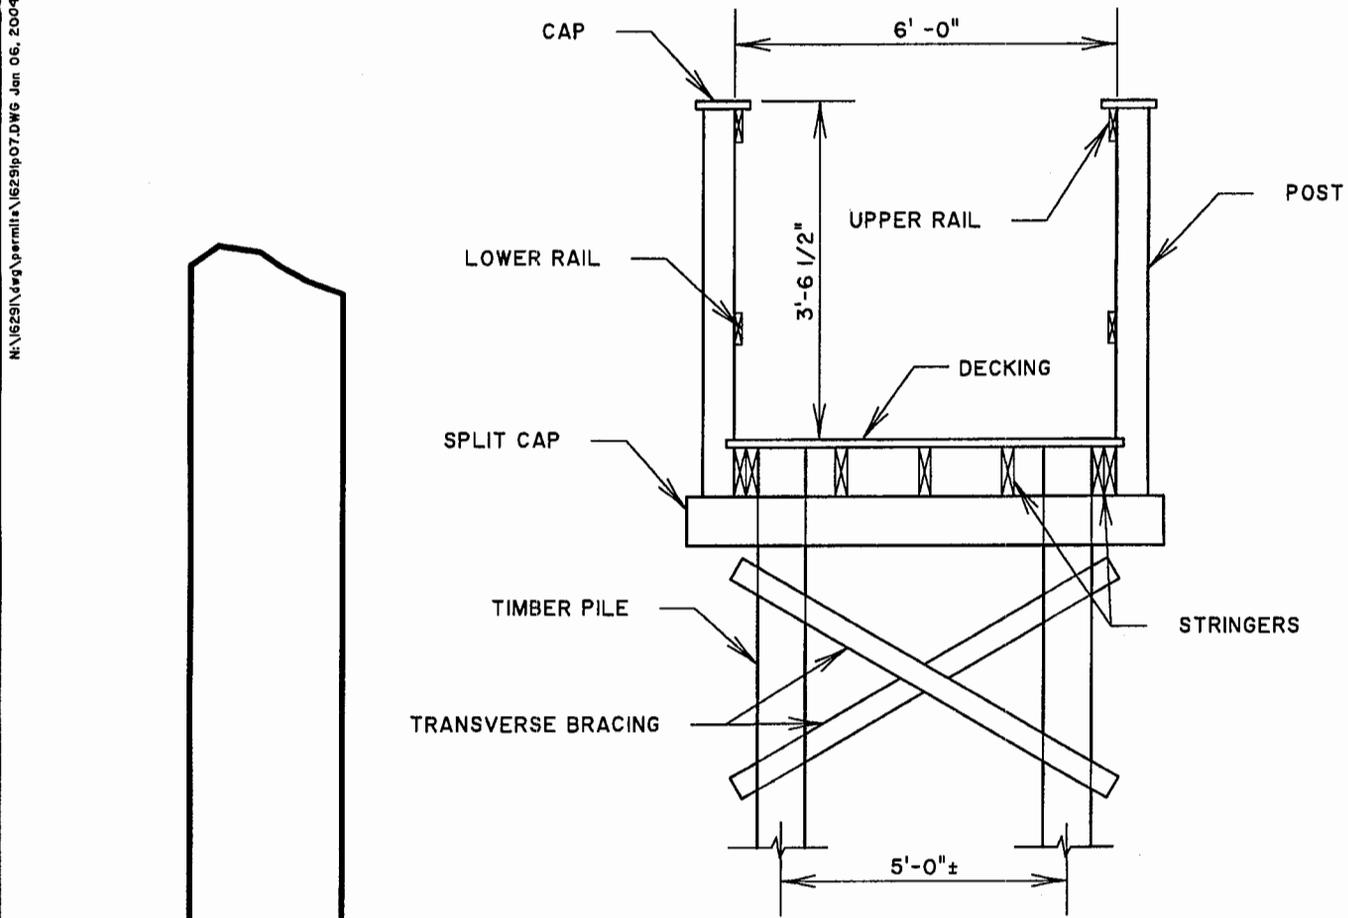

SECTION

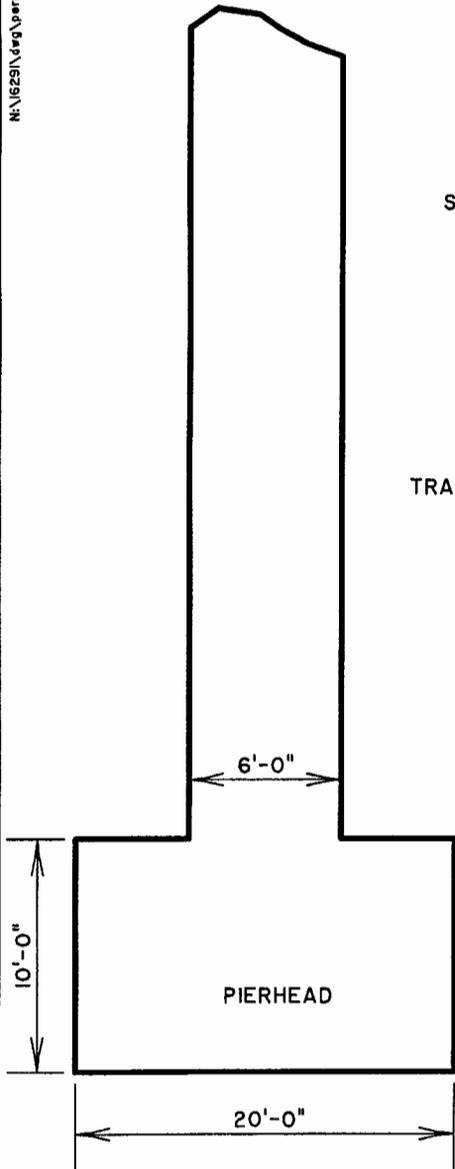

PLAN

- NOTES:
1. MATERIAL FOR PIER AND PIER HEAD TO BE TREATED TIMBER.
  2. TRANSVERSE BRACING SHALL BE UTILIZED WHEN BOTTOM OF SPLIT CAP EXCEEDS 5 FEET ABOVE EXIST. GRADE.
  3. LONGITUDINAL BRACING WILL BE UTILIZED ONLY AT PIERHEADS

**CRABBING PIER SECTION & PLAN**

PROJECT:  
NEIGHBORHOOD CRABBING PIER  
COUNTY: CHARLESTON

APPLICANT:  
KIAWAH RESORT ASSOCIATES, L.P.

DATE: JANUARY 6, 2004

SHEET 7 OF 7

2003-1M-393