

JOINT
PUBLIC NOTICE

CHARLESTON DISTRICT, CORPS OF ENGINEERS
69A Hagood Avenue
Charleston, South Carolina 29403-5107
and

THE S.C. DEPARTMENT OF HEALTH AND ENVIRONMENTAL CONTROL
Office of Ocean and Coastal Resource Management
1362 McMillan Avenue, Suite 400
Charleston, South Carolina 29405

REGULATORY DIVISION
Refer to: P/N #2004-1E-134-P

30 April 2004

Pursuant to Section 10 of the Rivers and Harbors Act of 1899 (33 U.S.C. 403), and the South Carolina Coastal Zone Management Act (48-39-10 et seq.), an application has been submitted to the Department of the Army and the South Carolina Department of Health and Environmental Control by

DONALD C. COWIE
103 VENNING STREET
MT. PLEASANT, SOUTH CAROLINA 29464

for a permit to extend an existing dock structure in

HOG ISLAND CHANNEL (CHARLESTON HARBOR)

at 103 Venning Street, Mt. Pleasant, Charleston County, South Carolina.
(Latitude – 32.78566, Longitude – 79.87899)

In order to give all interested parties an opportunity to express their views

NOTICE

is hereby given that written statements regarding the proposed work will be received by both of the above mentioned offices until

12 O'CLOCK NOON, MONDAY, 17 MAY 2004

from those interested in the activity and whose interests may be affected by the proposed work.

The proposed work consists of extending an existing dock structure previously authorized by DA Permit #86-3E-169. The applicant proposes to construct a 4' x 91' walkway extension and relocate the existing 10' x 26' floating dock at the end of this proposed walkway extension. It is understood that this work will be conducted on/or adjacent to an area subject to a prism and/or disposal easement held by the United States in perpetuity in conjunction with a Congressionally authorized project for the maintenance and improvement of Hog Island Channel (Charleston Harbor). Should a permit be issued, appropriate provisions will be included to ensure the interests of the Federal Government are understood. The purpose of this work is for the applicant's private recreational use.

NOTE: Plans depicting the work described in this notice are available and will be provided, upon receipt of a written request, to anyone that is interested in obtaining a copy of the plans for the specific project. The request must identify the project of interest by public notice number and a self-addressed stamped envelope must also be provided for mailing the drawings to you. Your request for drawings should be addressed to the

**U.S. Army Corps of Engineers
ATTN: REGULATORY DIVISION
69A Hagood Avenue
Charleston, South Carolina 29403-5107**

The work shown on this application must also be certified as consistent with applicable provisions of the Coastal Zone Management Program (15 CFR 930). The District Engineer will not process this application to a conclusion until such certification is received. The applicant is hereby advised that supplemental information may be required by the State to facilitate the review. Persons wishing to comment or object to State certification must submit all comments in writing to the South Carolina Department of Health and Environmental Control at the above address within thirty (30) days of the date of this notice.

This initiates the Essential Fish Habitat (EFH) consultation requirements of the Magnuson-Stevens Fishery Conservation and Management Act. Implementation of the proposed project would impact estuarine substrates and emergent wetlands utilized by various life stages of species comprising the red drum, shrimp, and snapper-grouper management complexes. Our initial determination is that the proposed action would not have a substantial individual or cumulative adverse impact on EFH or fisheries managed by the South Atlantic Fishery Management Council and the National Marine Fisheries Service (NMFS). Our final determination relative to project impacts and the need for mitigation measures is subject to review by and coordination with the NMFS.

Pursuant to Section 7(c) of the Endangered Species Act of 1973 (as amended), the District Engineer has consulted the most recently available information and has determined that the *Acipenser Brevirostrum* (Shortnose Sturgeon), a Federally *Endangered* species is present in the vicinity of the project. However, it has been determined that the project will have no effect on this species and will not result in the destruction or adverse modification of designated or proposed critical habitat. This public notice serves as a request for written concurrence from the U.S. Fish and Wildlife Service and/or the National Marine Fisheries Service on this determination.

The District Engineer has consulted the latest published version of the National Register of Historic Places for the presence or absence of registered properties, or properties listed as being eligible for inclusion therein, and has determined that the proposed work will occur within the boundaries of the "Mt. Pleasant Historic District," an area included in the National Register of Historic Places. The District Engineer has made a preliminary determination that the project will have "no adverse effect" on the characteristics which resulted in the "Mt. Pleasant Historic District" being determined eligible for inclusion in the National Register of Historic Places. By copy of this notice, the views of the State Historic Preservation Officer and his concurrence in the above stated "no adverse effect" determination are being sought.

Any person may request, in writing, within the comment period specified in this notice, that a public hearing be held to consider this application. Requests for a public hearing shall state, with particularity, the reasons for holding a public hearing.

The decision whether to issue a permit will be based on an evaluation of the probable impact including cumulative impacts of the activity on the public interest. That decision will reflect the national concern for both protection and utilization of important resources. The benefit which reasonably may be expected to accrue from the project must be balanced against its reasonably foreseeable detriments. All factors which may be relevant to the project will be considered including the cumulative effects thereof; among those are conservation, economics, aesthetics, general environmental concerns, wetlands, historic properties, fish and wildlife values, flood hazards, flood plain values, land use, navigation, shoreline erosion and accretion, recreation, water supply and conservation, water quality, energy needs, safety, food and fiber production and, in general, the needs and welfare of the people. A permit will be granted unless the District Engineer determines that it would be contrary

Refer to: P/N #2004-1E-134-P

Donald C. Cowie

to the public interest. In cases of conflicting property rights, the Corps of Engineers cannot undertake to adjudicate rival claims.


The Corps of Engineers is soliciting comments from the public; Federal, state, and local agencies and officials; Indian Tribes; and other interested parties in order to consider and evaluate the impacts of this activity. Any comments received will be considered by the Corps of Engineers to determine whether to issue, modify, condition or deny a permit for this project. To make this decision, comments are used to assess impacts on endangered species, historic properties, water quality, general environmental effects, and the other public interest factors listed above. Comments are used in the preparation of an Environmental Assessment and/or an Environmental Impact Statement pursuant to the National Environmental Policy Act. Comments are also used to determine the need for a public hearing and to determine the overall public interest of the activity.

If there are any questions concerning this public notice, please contact me at 843-329-8044 or toll free at 1-866-329-8187.



Jackie Easterling

Jackie Easterling
Project Manager
Regulatory Division
U.S. Army Corps of Engineers

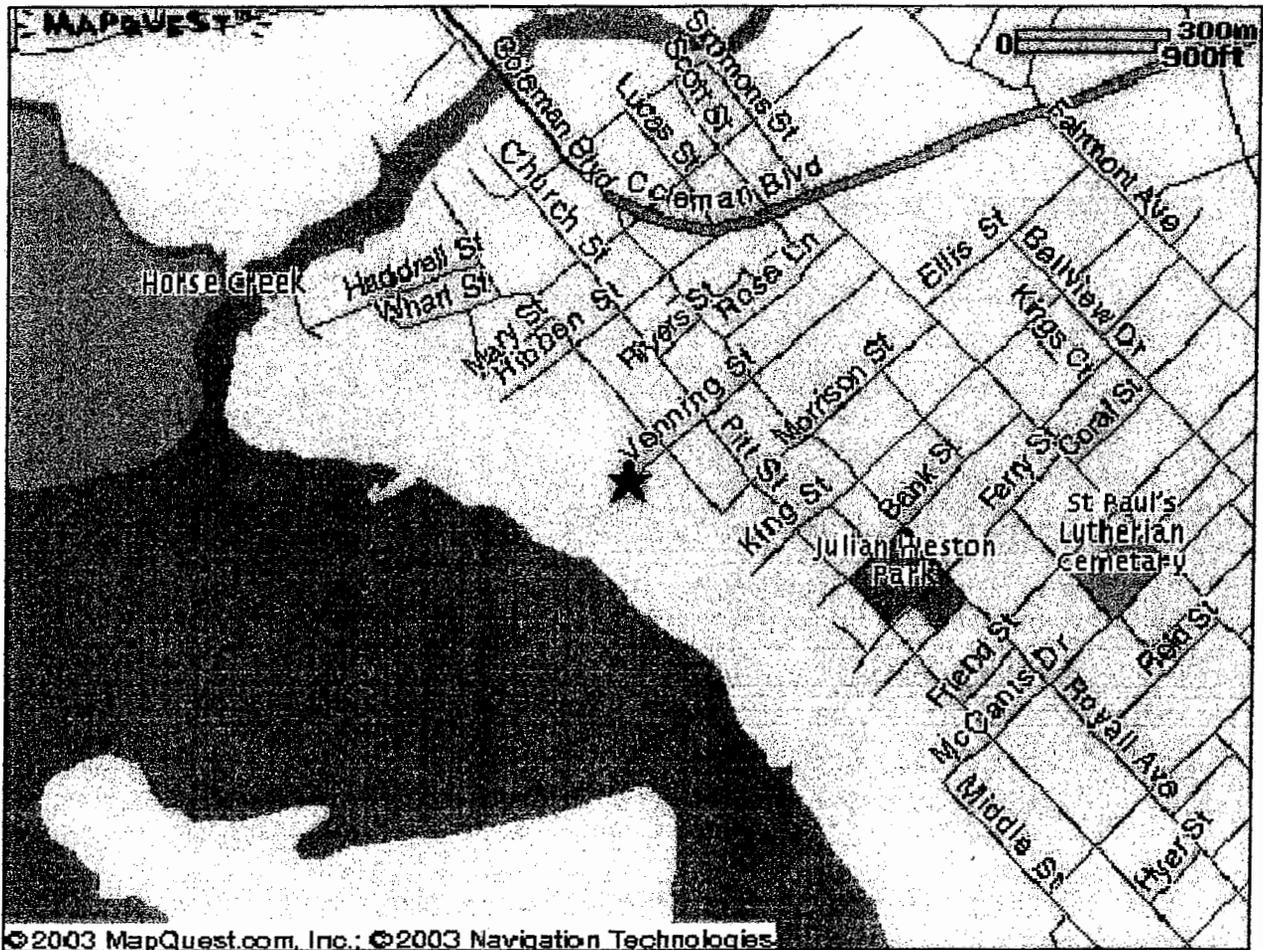

VICINITY MAP

PURPOSE: TO CONSTRUCT A PRIVATE DOCK ADDITION
AND RELOCATE A FLOATING DOCK
ADJACENT PROPERTY OWNERS:

1. WEYMAN L. DICKERSON (TMS 532-01-00-020)
101 VENNING STREET
MT. PLEASANT, S. C. 29464-3522
2. LOUISA F. CORY, ET AL. (TMS 532-01-00-025)
1042 TALL PINE ROAD
MT. PLEASANT, S. C. 29464-3530


PROPOSED: DOCK ADDITION
IN CHARLESTON HARBOR

103 VENNING STREET
MOUNT PLEASANT
CHARLESTON COUNTY, S.C.


APPLICATION BY:
DONALD C. COWIE (TMS 532-01-00-021)
103 VENNING STREET
MT. PLEASANT, S. C. 29464-3522
SHEET 1 OF 4 DATE: 2/10/04

2004-1E-134

CONTROL MONUMENTS
 NAD 1927
 ALHAMBRA
 N 345810.5
 E 2347081.2
 RAIL
 N 349862.9
 E 2342763.0

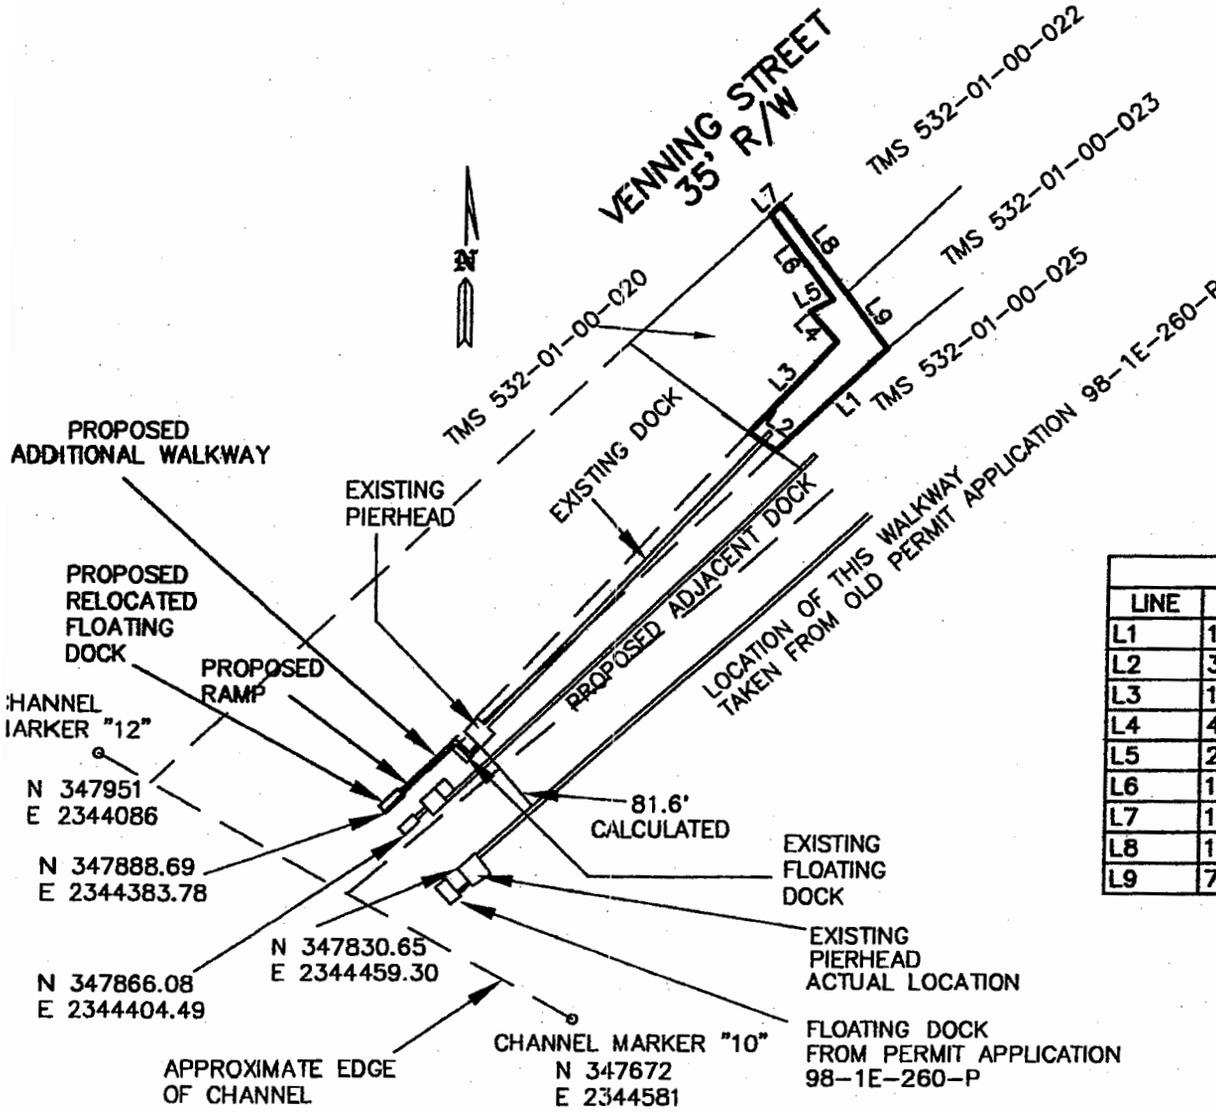

LINE TABLE		
LINE	LENGTH	BEARING
L1	159.00	S46°57'38"W
L2	33.77	N55°41'15"W
L3	132.86	N43°28'46"E
L4	43.10	N43°03'26"W
L5	27.26	N62°53'37"E
L6	110.66	N37°35'53"W
L7	15.05	N47°02'07"E
L8	114.84	S37°35'53"E
L9	72.79	S37°27'58"E

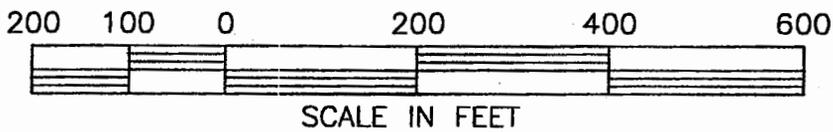

PLAN

103 VENNING STREET

SCALE: 1" = 200'


PURPOSE: TO CONSTRUCT A PRIVATE DOCK ADDITION
 AND RELOCATE A FLOATING DOCK
 ADJACENT PROPERTY OWNERS:

1. WEYMAN L. DICKERSON (TMS 532-01-00-020)
 101 VENNING STREET
 MT. PLEASANT, S. C. 29464-3522
2. LOUISA F. CORY, ET AL. (TMS 532-01-00-025)
 1042 TALL PINE ROAD
 MT. PLEASANT, S. C. 29464-3530

PROPOSED: DOCK ADDITION
 IN CHARLESTON HARBOR
 103 VENNING STREET
 MOUNT PLEASANT
 CHARLESTON COUNTY, S.C.

APPLICATION BY:
 DONALD C. COWIE (TMS 532-01-00-021)
 103 VENNING STREET
 MT. PLEASANT, S. C. 29464-3522
 SHEET 2 OF 4 DATE: 2/10/04

2004-1E-134

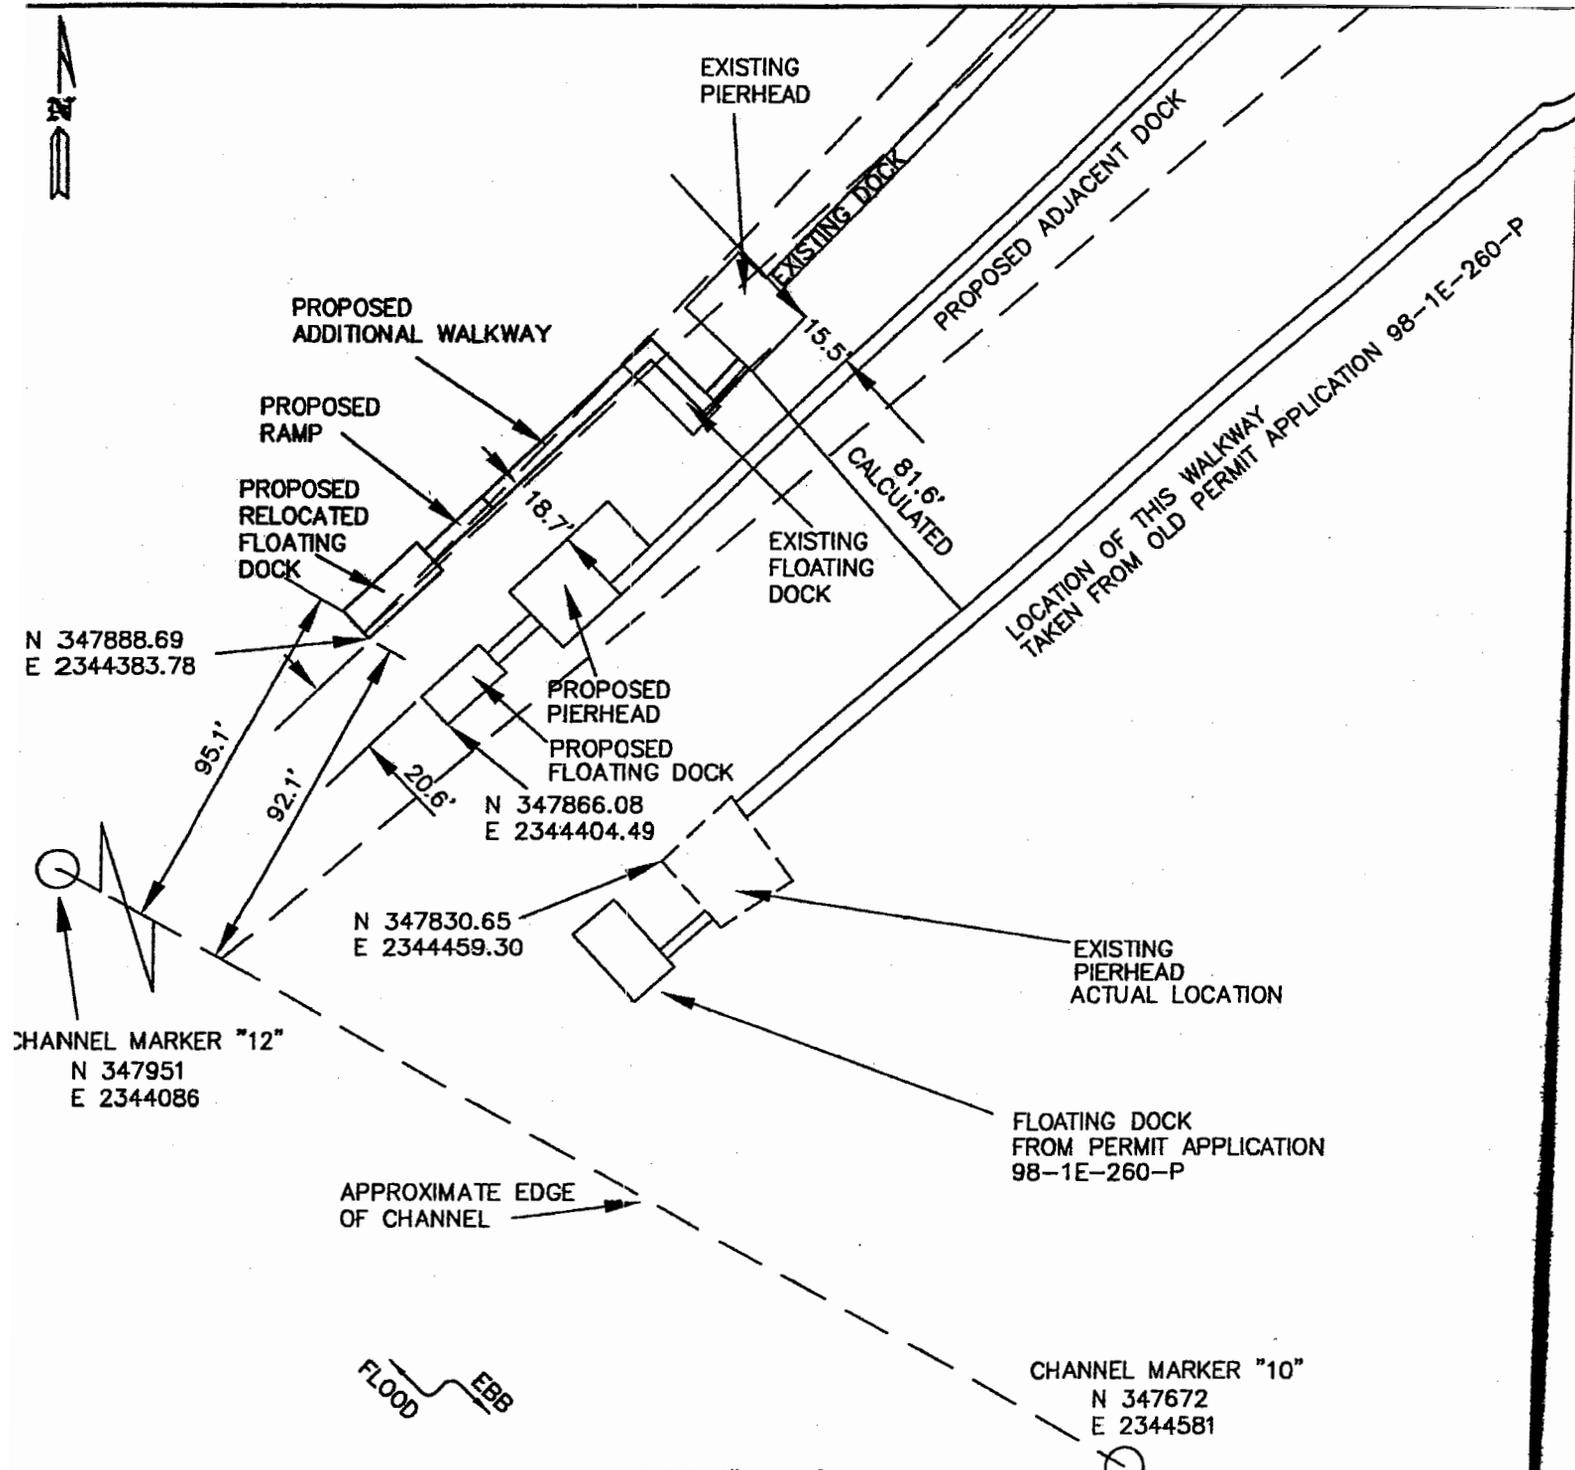

SCALE: 1" = 50'

DETAIL PLAN 103 VENNING STREET



PURPOSE: TO CONSTRUCT A PRIVATE DOCK ADDITION
AND RELOCATE A FLOATING DOCK
ADJACENT PROPERTY OWNERS:

1. WEYMAN L. DICKERSON (TMS 532-01-00-020)
101 VENNING STREET
MT. PLEASANT, S. C. 29464-3522
2. LOUISA F. CORY, ET AL. (TMS 532-01-00-025)
1042 TALL PINE ROAD
MT. PLEASANT, S. C. 29464-3530

PROPOSED: DOCK ADDITION
IN CHARLESTON HARBOR
103 VENNING STREET
MOUNT PLEASANT
CHARLESTON COUNTY, S.C.

APPLICATION BY:
DONALD C. COWIE (TMS 532-01-00-021)
103 VENNING STREET
MT. PLEASANT, S. C. 29464-3522
SHEET 3 OF 4 DATE: 2/10/04

2004-1E-134

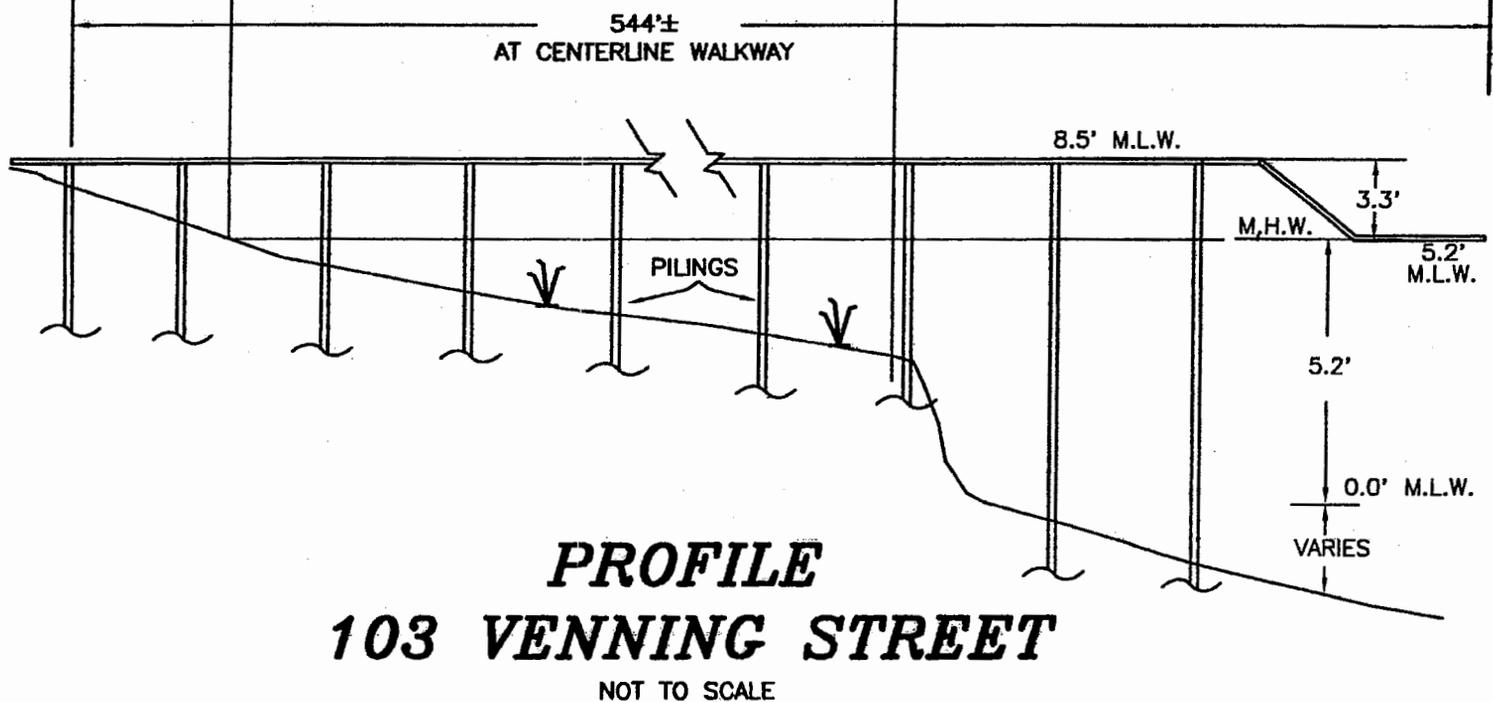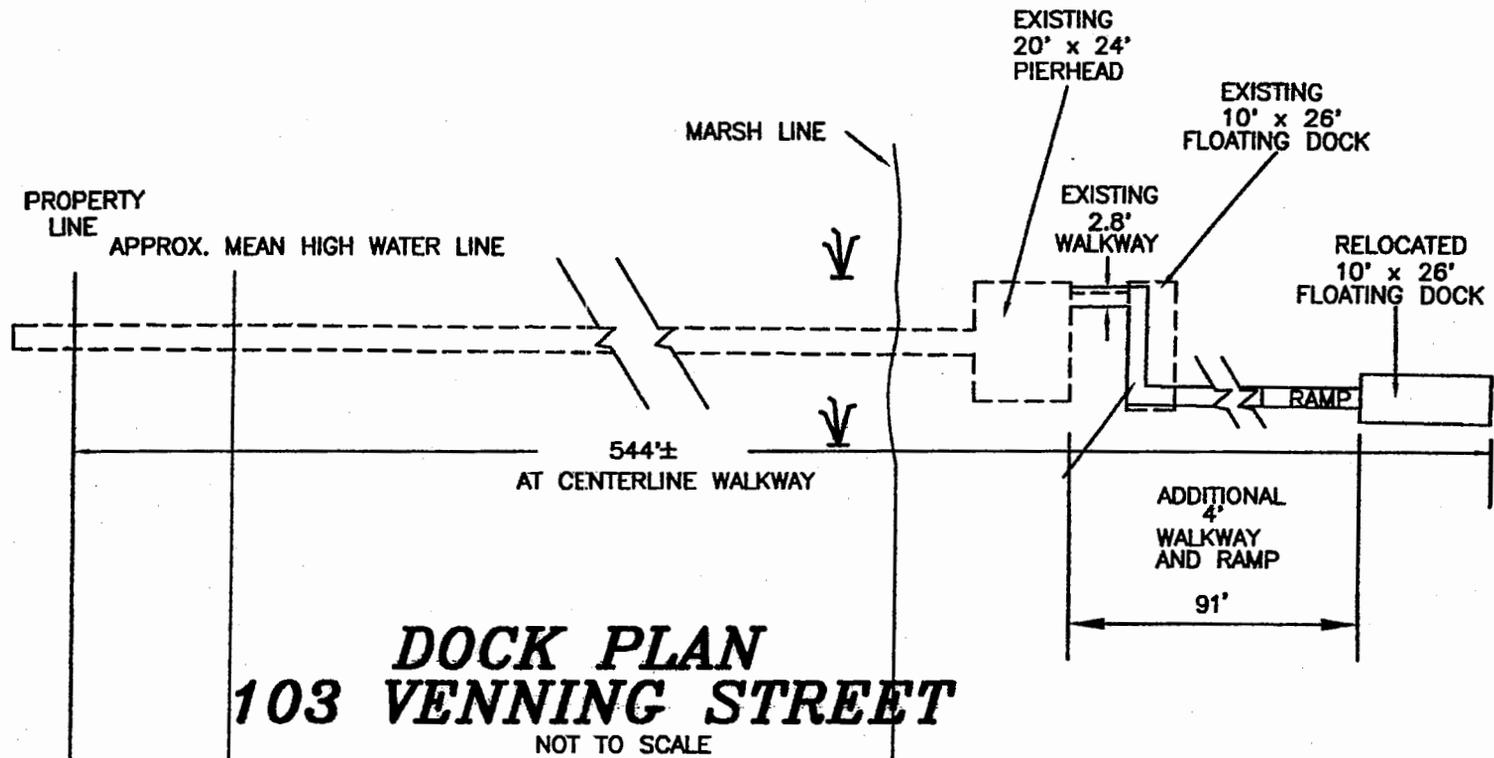

DATUM: MEAN LOW WATER

PURPOSE: TO CONSTRUCT A PRIVATE DOCK ADDITION
AND RELOCATE A FLOATING DOCK
ADJACENT PROPERTY OWNERS:

1. WEYMAN L. DICKERSON (TMS 532-01-00-020)
101 VENNING STREET
MT. PLEASANT, S. C. 29464-3522
2. LOUISA F. CORY, ET AL. (TMS 532-01-00-025)
1042 TALL PINE ROAD
MT. PLEASANT, S. C. 29464-3530

PROPOSED: DOCK ADDITION
IN CHARLESTON HARBOR

103 VENNING STREET
MOUNT PLEASANT
CHARLESTON COUNTY, S.C.

APPLICATION BY:
DONALD C. COWIE (TMS 532-01-00-021)
103 VENNING STREET
MT. PLEASANT, S. C. 29464-3522
SHEET 4 OF 4 DATE: 2/10/04

2004-1E-134