

JOINT
PUBLIC NOTICE

CHARLESTON DISTRICT, CORPS OF ENGINEERS
69A Hagood Avenue
Charleston, South Carolina 29403-5107
and the

S.C. DEPARTMENT OF HEALTH AND ENVIRONMENTAL CONTROL
OFFICE OF OCEAN AND COASTAL RESOURCE MANAGEMENT
1362 McMillan Avenue, Suite 400
Charleston, South Carolina 29405

REGULATORY DIVISION
Refer to: P/N #2004-1L-187

11 JUNE 2004

Pursuant to Section 10 of the Rivers and Harbors Act of 1899 (33 U.S.C. 403), and the South Carolina Coastal Zone Management Act (48-39-10 et seq.) an application has been submitted to the Department of the Army and the S. C. Department of Health and Environmental Control by

SAILFORD LAND CO, LLC
14755 PRESTON RD.
SUITE 830
DALLAS, TX 75254-7864

for a permit to construct a dock in the

ASHLEY RIVER

at the end of Park Forest Parkway off Dorchester Road, North Charleston, Dorchester County, South Carolina. (Latitude: 32.9005° N Longitude: 81.1173°W)

In order to give all interested parties an opportunity to express their views

NOTICE

is hereby given that written statements regarding the proposed work will be received by both of the above mentioned offices until

12 O'CLOCK NOON, MONDAY, 12 JULY 2004

from those interested in the activity and whose interests may be affected by the proposed work.

The proposed work consists of construction of a dock. More specifically, construction of two 8' x 48' floating docks each connected by a 4' x 20' gangway to one 20' x 20' covered fixed pierhead; the whole connected to high ground by a 6' x 70' fixed walkway. The purpose of the project is for community use by the tenants of the development.

NOTE: Plans depicting the work described in this notice are available and will be provided, upon receipt of a written request, to anyone that is interested in obtaining a copy of the plans for the specific project. The request must identify the project of interest by public notice number and a self-addressed stamped envelope must also be provided for mailing the drawings to you. Your request for drawings should be addressed to the

**U.S. Army Corps of Engineers
ATTN: REGULATORY DIVISION
69A Hagood Avenue
Charleston, South Carolina 29403-5107**

The work shown on this application must also be certified as consistent with applicable provisions the Coastal Zone Management Program (15 CFR 930). The District Engineer will not process this application to a conclusion until such certifications are received. The applicant is hereby advised that supplemental information may be required by the State to facilitate the review.

This notice initiates the Essential Fish Habitat (EFH) consultation requirements of the Magnuson-Stevens Fishery Conservation and Management Act. Implementation of the proposed project would impact 0.1 acres of estuarine substrates and emergent wetlands utilized by various life stages of species comprising the red drum, shrimp, and snapper-grouper management complexes. Our initial determination is that the proposed action would not have a substantial individual or cumulative adverse impact on EFH or fisheries managed by the South Atlantic Fishery Management Council and the National Marine Fisheries Service (NMFS). Our final determination relative to project impacts and the need for mitigation measures is subject to review by and coordination with the NMFS.

The District Engineer has consulted the latest published version of the National Register of Historic Places for the presence or absence of registered properties, or properties listed as being eligible for inclusion therein, and this worksite is not included as a registered property or property listed as being eligible for inclusion in the Register. Consultation of the National Register constitutes the extent of cultural resource investigations by the District Engineer, and he is otherwise unaware of the presence of such resources. Presently unknown archaeological, scientific, prehistorical, or historical data may be lost or destroyed by the work to be accomplished under the requested permit.

Any person may request, in writing, within the comment period specified in this notice, that a public hearing be held to consider this application. Requests for a public hearing shall state, with particularity, the reasons for holding a public hearing.

The decision whether to issue a permit will be based on an evaluation of the probable impact including cumulative impacts of the activity on the public interest. That decision will reflect the national concern for both protection and utilization of important resources. The benefit which reasonably may be expected to accrue from the project must be balanced against its reasonably foreseeable detriments. All factors which may be relevant to the project will be considered including the cumulative effects thereof; among those are conservation, economics, aesthetics, general environmental concerns, wetlands, historic properties, fish and wildlife values, flood hazards, flood plain values, land use, navigation, shoreline erosion and accretion, recreation, water supply and conservation, water quality, energy needs, safety, food and fiber production and, in general, the needs and welfare of the people. A permit will be granted unless the District Engineer determines that it would be contrary to the public interest. In cases of conflicting property rights, the Corps of Engineers cannot undertake to adjudicate rival claims.


The Corps of Engineers is soliciting comments from the public; Federal, state, and local agencies and officials; Indian Tribes; and other interested parties in order to consider and evaluate the impacts of this activity. Any comments received will be considered by the Corps of Engineers to determine whether to issue, modify, condition or deny a permit for this project. To make this decision, comments are used to assess impacts on endangered species, historic properties, water quality, general environmental effects, and the other public interest factors listed above. Comments are used in the preparation of an Environmental Assessment and/or an Environmental Impact Statement pursuant to the National Environmental Policy Act. Comments are also used to determine the need for a public hearing and to determine the overall public interest of the activity.

If there are any questions concerning this public notice, please contact me at 843-329-8044 or toll free at 1-866-329-8187.



Amy C. Henke
Project Manager
Regulatory Division
U.S. Army Corps of Engineers

PROPOSED DOCK

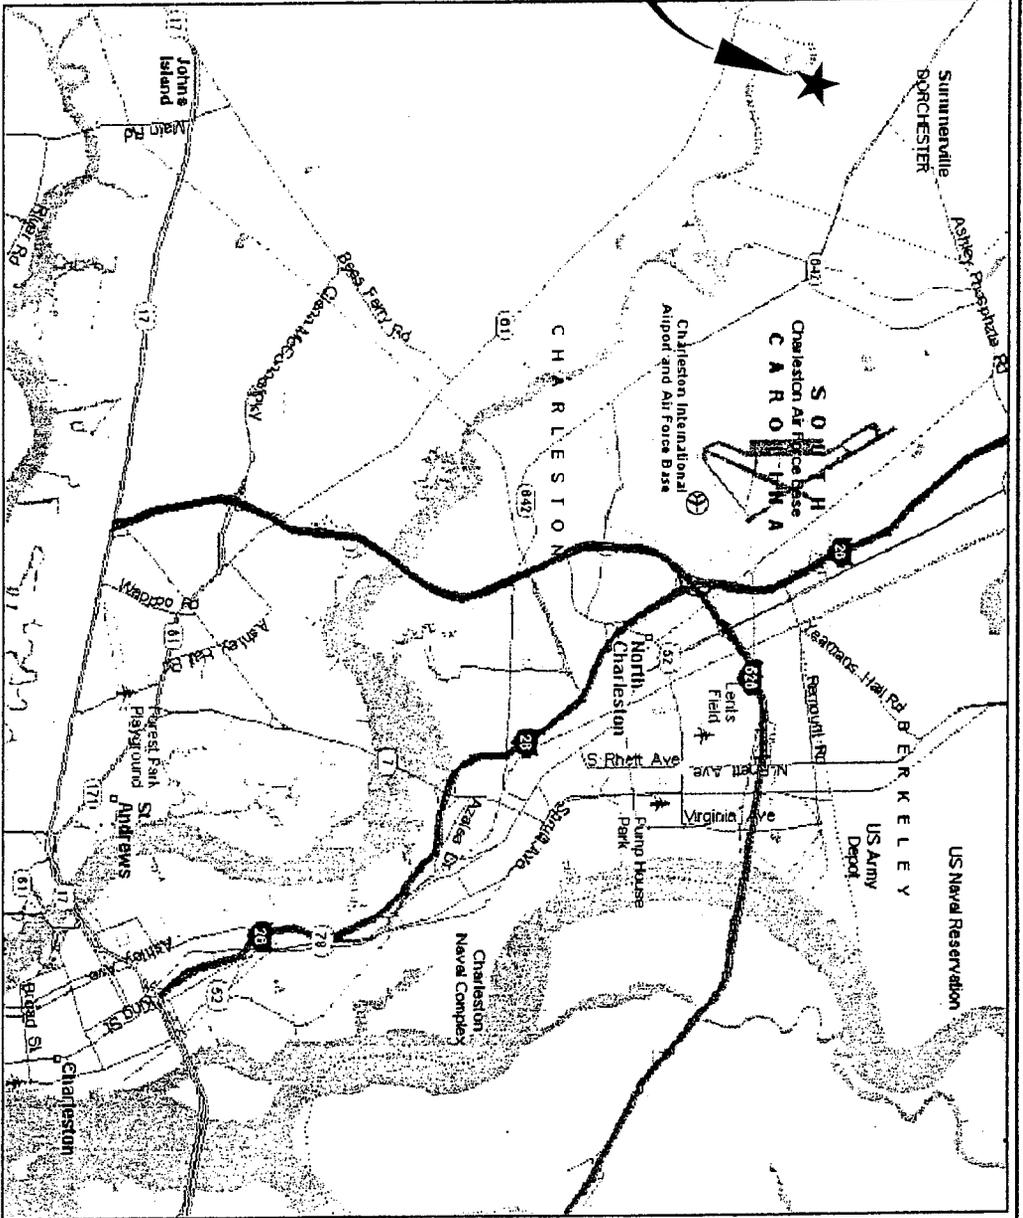

NOT TO SCALE

LOCATION MAP

APPLICANT:
 SAILFORD LAND CO., LLC
 14755 PRESTON ROAD, SUITE 830
 DALLAS, TX 75254-7864

PROPOSED ACTIVITY:
 CONSTRUCT COMMUNITY DOCK

PERMIT #

PROJECT LOCATION:
 ON AND ADJACENT TO
 ASHLEY RIVER
 END OF PARK FOREST PARKWAY
 NORTH CHARLESTON, SC


COUNTY:
 DORCHESTER

ADJACENT PROPERTY OWNERS:

1. DONNA A. LEWIS BRANTLEY
2. DORCHESTER COUNTY SEWER AUTHORITY
3. JANE WALKER BALLAGH
4. DANIEL L. & CARMEN O. SCHEPERS
5. BRIAN J. KANOKPHORN
6. BARBARA L. JADOFSKY
7. JAMES L. III & MICHELLE L. ROGERS
8. DOUGLAS & JEANETTE ROBINSON
9. PATRICIA M. SANTOS

DATE: APRIL 28, 2004

Sheet 1 of 5

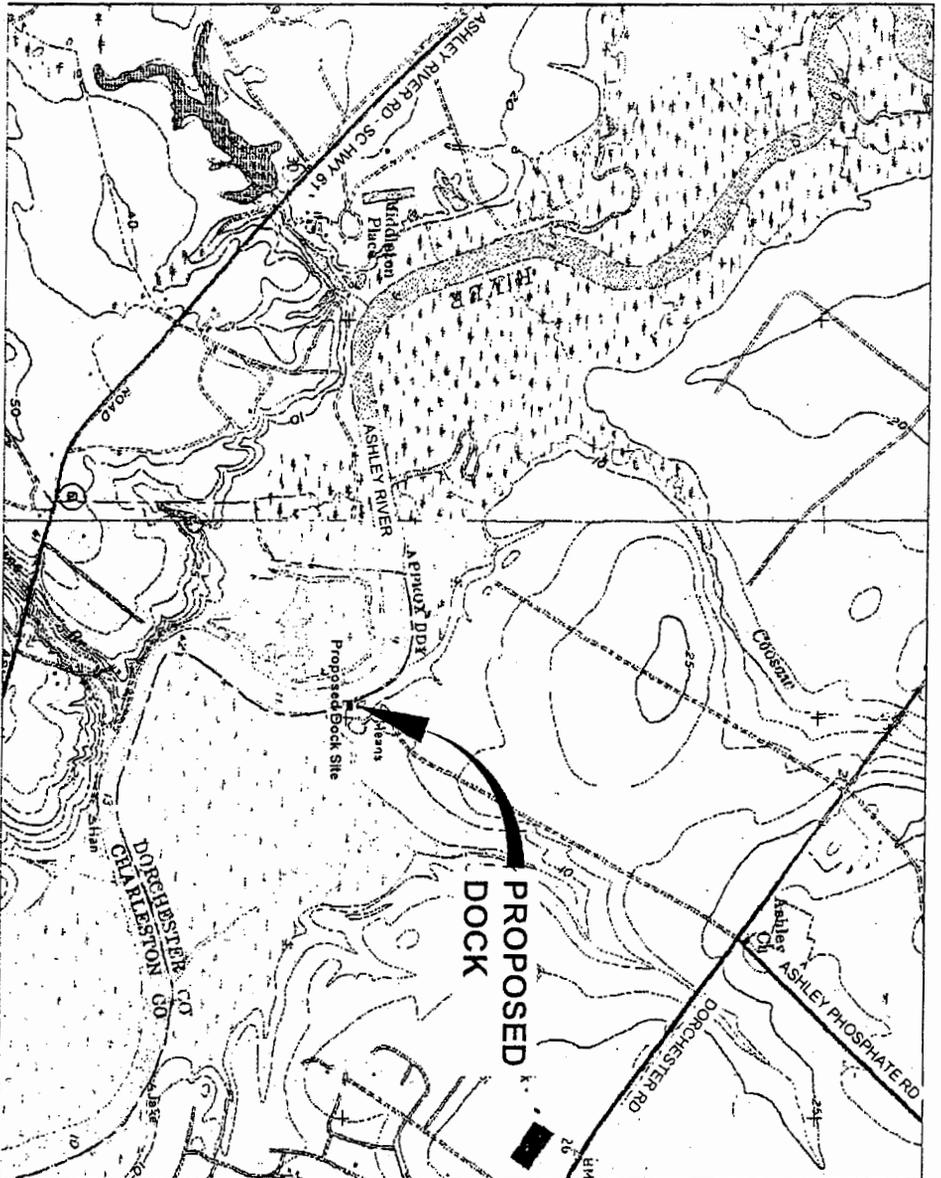

NOT TO SCALE


VICINITY MAP

APPLICANT:
 SAILFORD LAND CO., LLC
 14755 PRESTON ROAD, SUITE 830
 DALLAS, TX 75254-7864
PROPOSED ACTIVITY:
 CONSTRUCT COMMUNITY DOCK
PERMIT #

PROJECT LOCATION:
 ON AND ADJACENT TO
 ASHLEY RIVER
 END OF PARK FOREST PARKWAY
 NORTH CHARLESTON, SC
COUNTY:
 DORCHESTER

Sheet 2 of 5

ADJACENT PROPERTY OWNERS:
 1. DONNA A. LEWIS BRANTLEY
 2. DORCHESTER COUNTY SEWER AUTHORITY
 3. JANE WALKER BALLAGH
 4. DANIEL L. & CARMEN O. SCHIERS
 5. BRIAN J. KANOKPHORN
 6. BARBARA L. JACOFFSKY
 7. JAMES L. III & MICHELLE L. ROGERS
 8. DOUGLAS & JEANETTE ROBINSON
 9. PATRICIA M. SAINTOS
DATE: APRIL 28, 2004

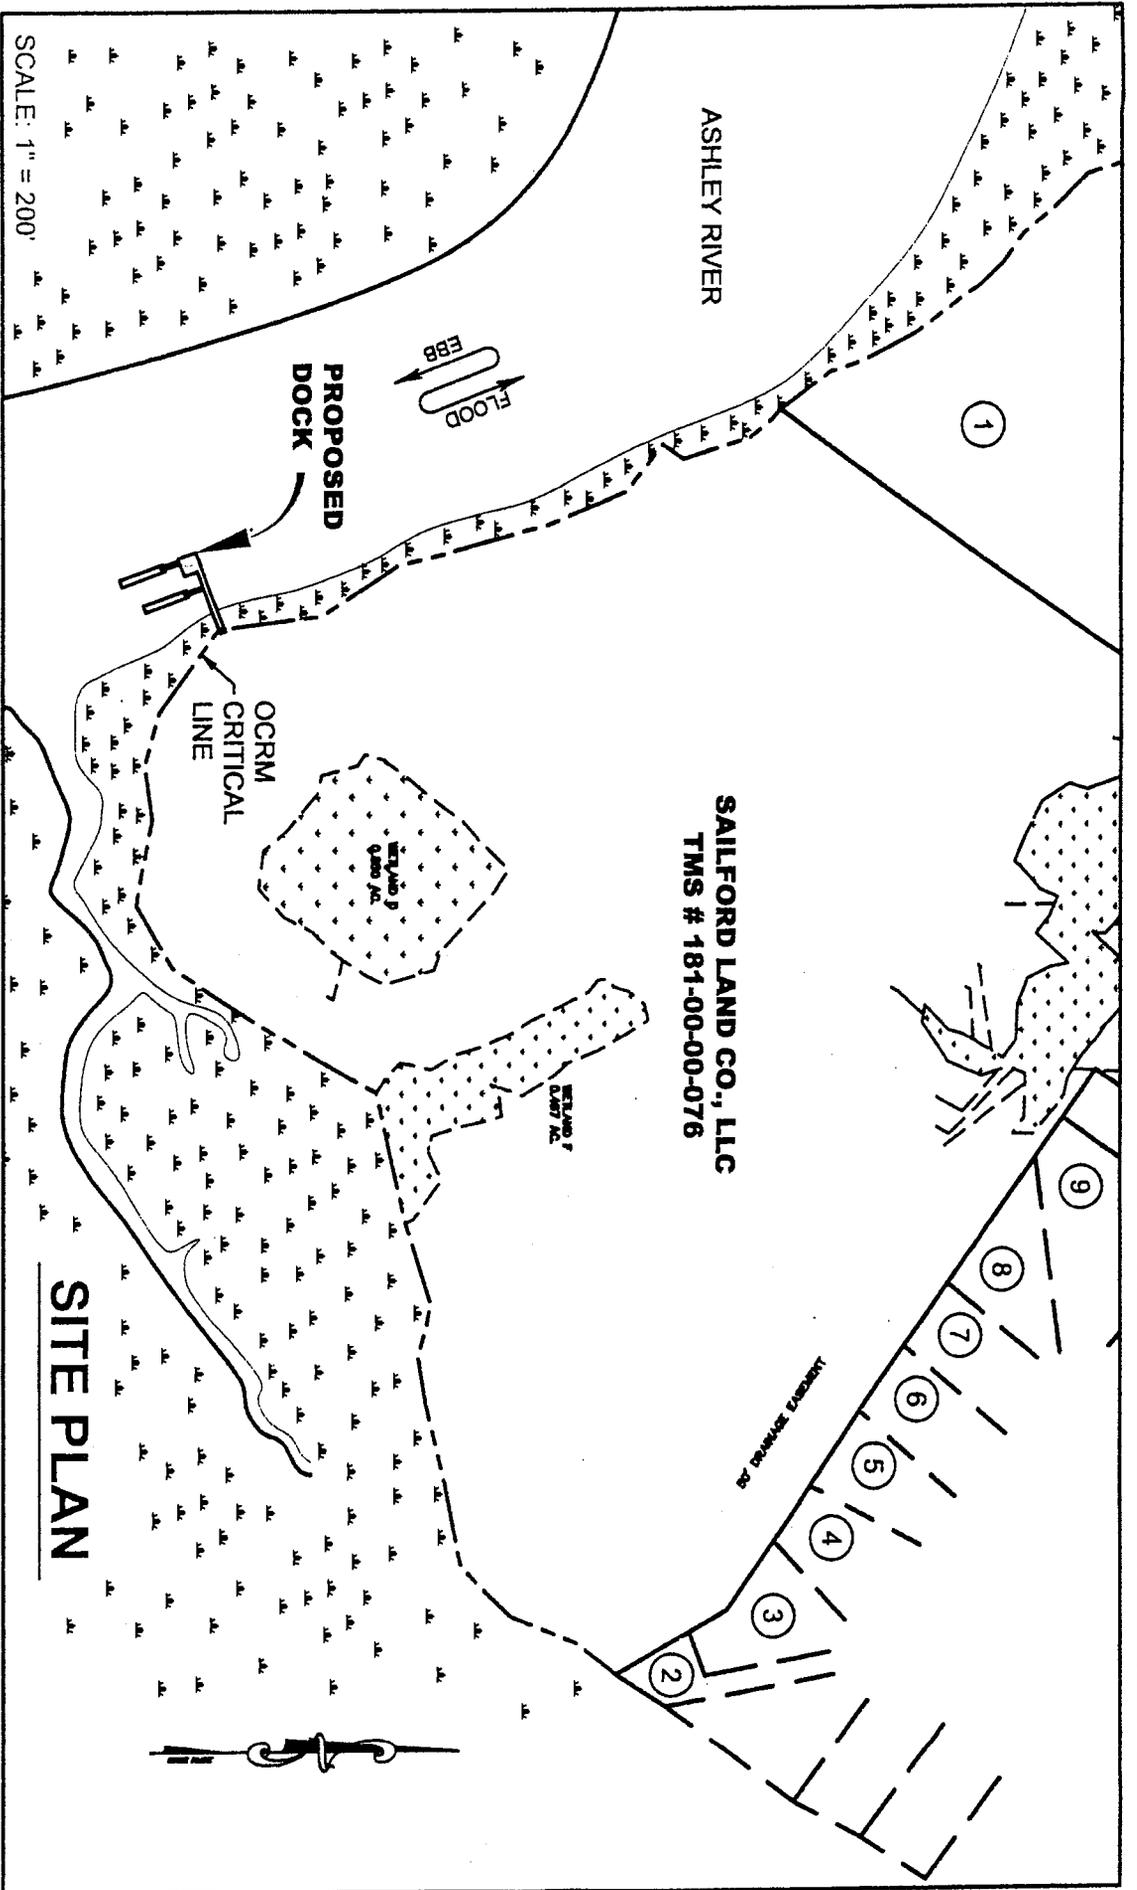

SAILFORD LAND CO., LLC
TMS # 181-00-00-076

SCALE: 1" = 200'

APPLICANT:
 SAILFORD LAND CO., LLC
 14755 PRESTON ROAD, SUITE 830
 DALLAS, TX 75254-7864

PROPOSED ACTIVITY:
 CONSTRUCT COMMUNITY DOCK

PERMIT #

PROJECT LOCATION:
 ON AND ADJACENT TO
 ASHLEY RIVER
 END OF PARK FOREST PARKWAY
 NORTH CHARLESTON, SC


COUNTY:
 DORCHESTER

Sheet 3 of 5


ADJACENT PROPERTY OWNERS:

1. DONNA A. LEWIS BRANTLEY
2. DORCHESTER COUNTY SEWER AUTHORITY
3. JANE WALKER BALAGH
4. DANIEL L. & CARMEN O. SCHEPERS
5. BRIAN J. VANDORF
6. BARBARA L. JADORSKI
7. JAMES L. III & MICHELLE L. ROGERS
8. DOUGLAS & JEANETTE ROBINSON
9. PATRICIA M. SANTOS

DATE: APRIL 28, 2004

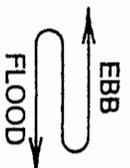

ASHLEY RIVER

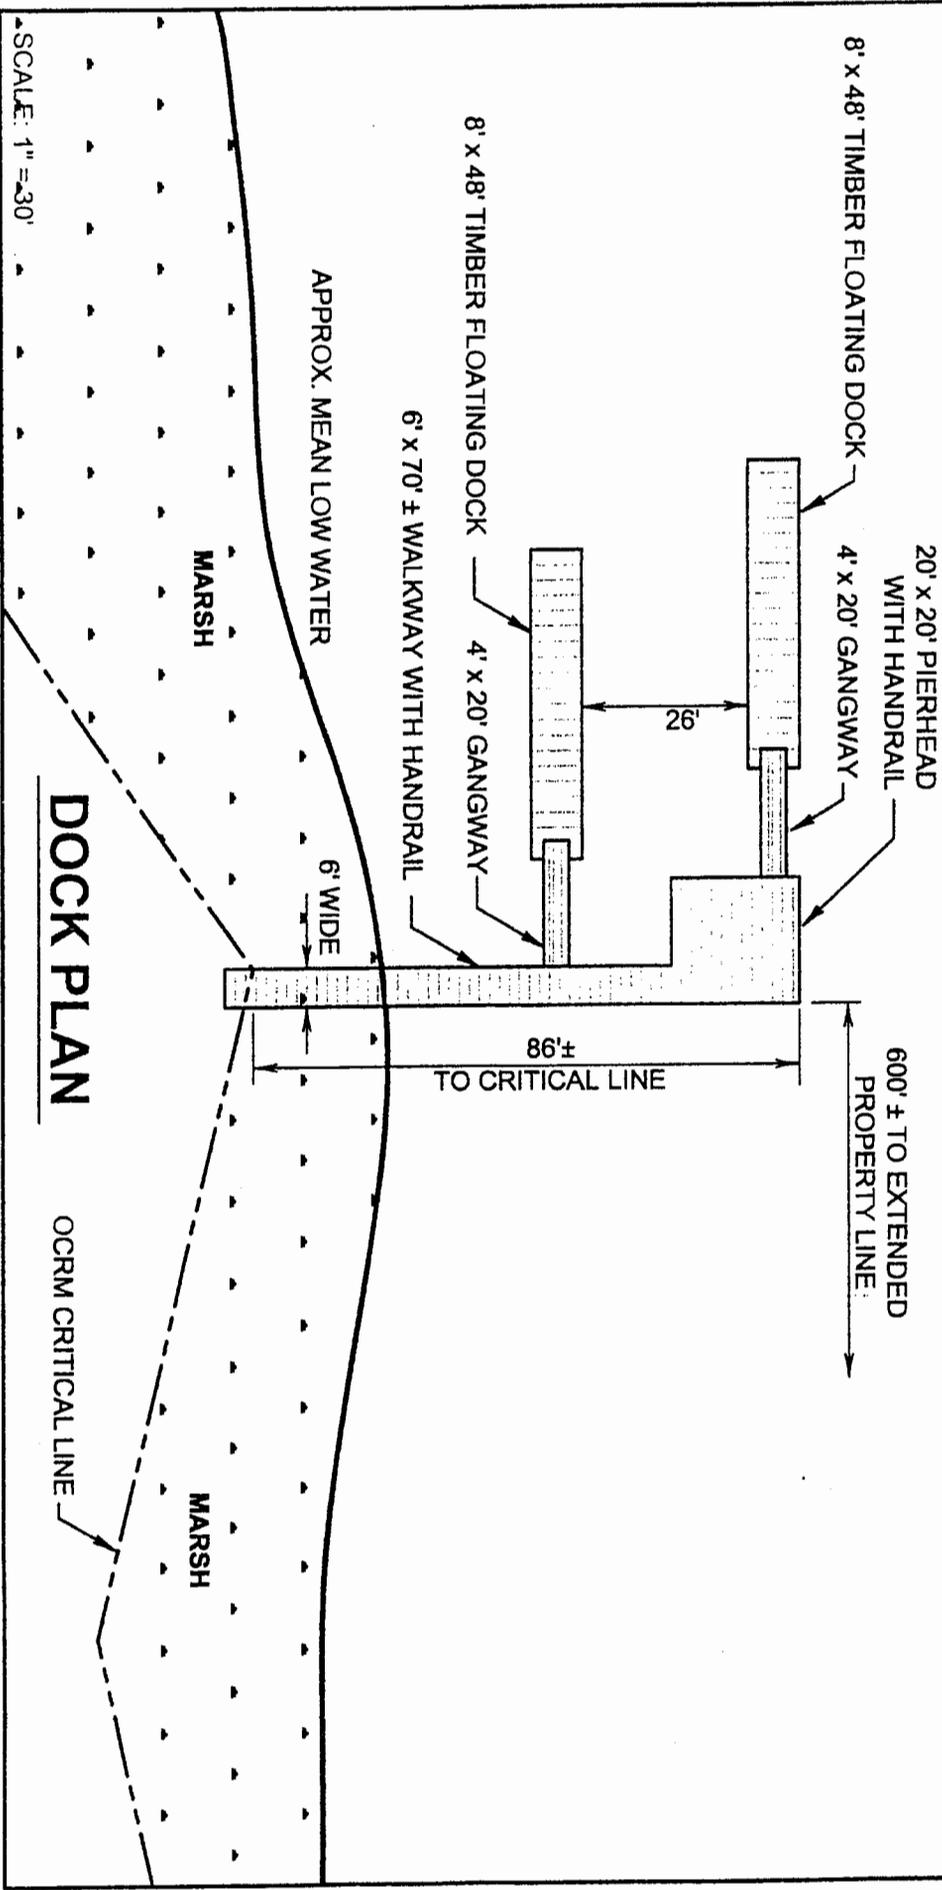

SCALE: 1" = 30'

APPLICANT:
 SAILFORD LAND CO., LLC
 14755 PRESTON ROAD, SUITE 830
 DALLAS, TX 75254-7864

PROPOSED ACTIVITY:
 CONSTRUCT COMMUNITY DOCK

PERMIT #

PROJECT LOCATION:
 ON AND ADJACENT TO
 ASHLEY RIVER
 END OF PARK FOREST PARKWAY
 NORTH CHARLESTON, SC


COUNTY:
 DORCHESTER

Sheet 4 of 5

ADJACENT PROPERTY OWNERS:

1. DONNA A. LEWIS BRANTLEY
2. DORCHESTER COUNTY SEWER AUTHORITY
3. JANE WALKER BULLOCH
4. DANIEL L. & CARMEN O. SCHIPPERS
5. BRIAN J. KANORPHORN
6. BARBARA L. JADORSKY
7. JAMES L. III & MICHELLE L. ROGERS
8. DOUGLAS & JEANNETTE ROBINSON
9. PATRICIA M. SANTOS

DATE: APRIL 28, 2004

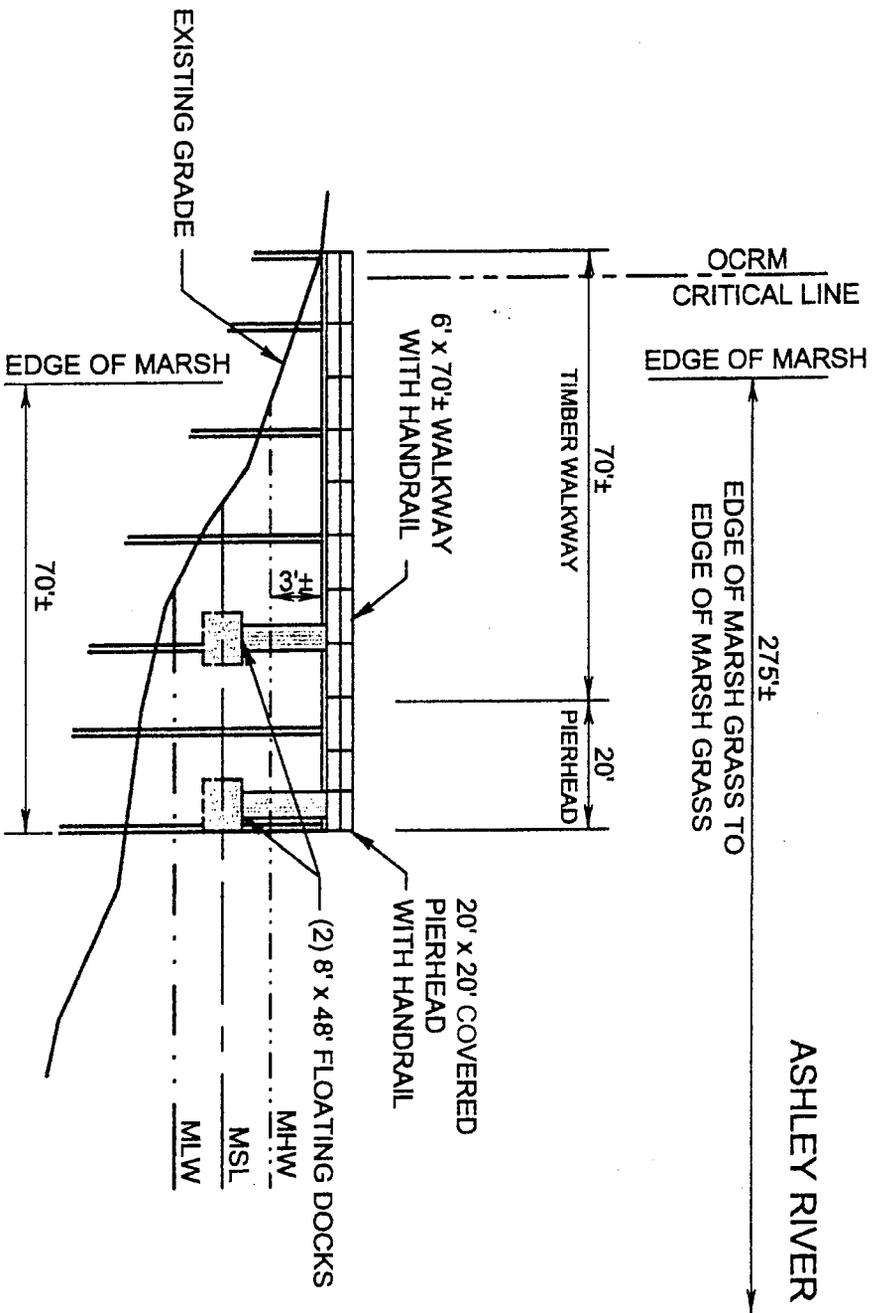

SCALE: 1" = 30' HOR
 1" = 10' VERT

DOCK ELEVATION

APPLICANT:
 SAILFORD LAND CO., LLC
 14755 PRESTON ROAD, SUITE 830
 DALLAS, TX 75254-7864

PROPOSED ACTIVITY:
 CONSTRUCT COMMUNITY DOCK

PERMIT #

PROJECT LOCATION:
 ON AND ADJACENT TO
 ASHLEY RIVER
 END OF PARK FOREST PARKWAY
 NORTH CHARLESTON, SC

COUNTY:
 DORCHESTER

Sheet 5 of 5

ADJACENT PROPERTY OWNERS:

1. DONNA A. LEWIS BRANTLEY
2. DORCHESTER COUNTY SEWER AUTHORITY
3. JANE WALKER BALLAGH
4. DANIEL L. & CARMEN O. SCHEPERS
5. P. BRIAN J. KANOKPIJORN
6. BARBARA L. JADORSKY
7. JAMES L. III & MICHELLE L. ROGERS
8. DOUGLAS & JEANETTE ROBINSON
9. PATRICIA M. SANTOS

DATE: APRIL 28, 2004