

JOINT
PUBLIC NOTICE

CHARLESTON DISTRICT, CORPS OF ENGINEERS
69A Hagood Avenue
Charleston, South Carolina 29403-5107
and

THE S.C. DEPARTMENT OF HEALTH AND ENVIRONMENTAL CONTROL
Office of Ocean and Coastal Resource Management
1362 McMillan Avenue, Suite 400
Charleston, South Carolina 29405

REGULATORY DIVISION
Refer to: P/N #2004-1E-238-P

1 October 2004

Pursuant to Section 10 of the Rivers and Harbors Act of 1899 (33 U.S.C. 403), and the South Carolina Coastal Zone Management Act (48-39-10 et seq.), an application has been submitted to the Department of the Army and the South Carolina Department of Health and Environmental Control by

DENNIS & DONNA BARNES
6407 LITTLEWOOD DRIVE
KERNERSVILLE, NORTH CAROLINA 27284

for a permit to construct a pier, floating dock, and boat lift in the

ATLANTIC INTRACOASTAL WATERWAY (AIWW)

at Lot 6, Salt Pond, Awendaw, Charleston County, South Carolina.
(Latitude – 32.9878, Longitude – 79.6155)

In order to give all interested parties an opportunity to express their views

NOTICE

is hereby given that written statements regarding the proposed work will be received by both of the above mentioned offices until

12 O'CLOCK NOON, MONDAY, 18 OCTOBER 2004

from those interested in the activity and whose interests may be affected by the proposed work.

The proposed work consists of constructing a 16' x 16' covered fixed pierhead attached to highland by a 4' x 236' walkway. In addition, a 10' x 30' floating dock is to be installed on the downstream side of the fixed pierhead and attached to the fixed pierhead by a 3' x 20' ramp. A 12' x 16' four-pile boat lift is to be installed on the upstream side of the fixed pierhead. It is understood that this work will be conducted on/or adjacent to an area subject to a prism and/or disposal easement held by the United States in perpetuity in conjunction with a Congressionally authorized project for the maintenance and improvement of the Atlantic Intracoastal Waterway. Should a permit be issued, appropriate provisions will be included to ensure the interests of the Federal Government are understood. The purpose of this work is for the applicant's private recreational use.

NOTE: This proposed structure will take the place of a shared pier structure authorized by DA Permit #99-1E-448. As such, DA Permit #99-1E-448 is rendered null and void.

NOTE: Plans depicting the work described in this notice are available and will be provided, upon receipt of a written request, to anyone that is interested in obtaining a copy of the plans for the specific project. The request must identify the project of interest by public notice number and a self-addressed stamped envelope must also be provided for mailing the drawings to you. Your request for drawings should be addressed to the

**U.S. Army Corps of Engineers
ATTN: REGULATORY DIVISION
69A Hagood Avenue
Charleston, South Carolina 29403-5107**

The work shown on this application must also be certified as consistent with applicable provisions of the Coastal Zone Management Program (15 CFR 930). The District Engineer will not process this application to a conclusion until such certification is received. The applicant is hereby advised that supplemental information may be required by the State to facilitate the review. Persons wishing to comment or object to State certification must submit all comments in writing to the South Carolina Department of Health and Environmental Control at the above address within thirty (30) days of the date of this notice.

This initiates the Essential Fish Habitat (EFH) consultation requirements of the Magnuson-Stevens Fishery Conservation and Management Act. Implementation of the proposed project would impact estuarine substrates and emergent wetlands utilized by various life stages of species comprising the red drum, shrimp, and snapper-grouper management complexes. Our initial determination is that the proposed action would not have a substantial individual or cumulative adverse impact on EFH or fisheries managed by the South Atlantic Fishery Management Council and the National Marine Fisheries Service (NMFS). Our final determination relative to project impacts and the need for mitigation measures is subject to review by and coordination with the NMFS.

The District Engineer has consulted the most recently available information and has determined that the project will have no effect on any Federally endangered, threatened, or proposed species and will not result in the destruction or adverse modification of designated or proposed critical habitat. This public notice serves as a request to the U.S. Fish and Wildlife Service and the National Marine Fisheries Service for any additional information they may have on whether any listed or proposed endangered or threatened species or designated or proposed critical habitat may be present in the area which would be affected by the activity, pursuant to Section 7(c) of the Endangered Species Act of 1973 (as amended).

The District Engineer has consulted the latest published version of the National Register of Historic Places for the presence or absence of registered properties, or properties listed as being eligible for inclusion therein, and this worksite is not included as a registered property or property listed as being eligible for inclusion in the Register. Consultation of the National Register constitutes the extent of cultural resource investigations by the District Engineer, and he is otherwise unaware of the presence of such resources. Presently unknown archaeological, scientific, prehistorical, or historical data may be lost or destroyed by the work to be accomplished under the requested permit.

Any person may request, in writing, within the comment period specified in this notice, that a public hearing be held to consider this application. Requests for a public hearing shall state, with particularity, the reasons for holding a public hearing.

The decision whether to issue a permit will be based on an evaluation of the probable impact including cumulative impacts of the activity on the public interest. That decision will reflect the national concern for both protection and utilization of important resources. The benefit which reasonably may be expected to accrue from the project must be balanced against its reasonably foreseeable detriments. All factors which may be relevant to the project will be considered including the cumulative effects thereof; among those are conservation, economics,


Refer to: P/N #2004-1E-238-P

Dennis & Donna Barnes


aesthetics, general environmental concerns, wetlands, historic properties, fish and wildlife values, flood hazards, flood plain values, land use, navigation, shoreline erosion and accretion, recreation, water supply and conservation, water quality, energy needs, safety, food and fiber production and, in general, the needs and welfare of the people. A permit will be granted unless the District Engineer determines that it would be contrary to the public interest. In cases of conflicting property rights, the Corps of Engineers cannot undertake to adjudicate rival claims.

The Corps of Engineers is soliciting comments from the public; Federal, state, and local agencies and officials; Indian Tribes; and other interested parties in order to consider and evaluate the impacts of this activity. Any comments received will be considered by the Corps of Engineers to determine whether to issue, modify, condition or deny a permit for this project. To make this decision, comments are used to assess impacts on endangered species, historic properties, water quality, general environmental effects, and the other public interest factors listed above. Comments are used in the preparation of an Environmental Assessment and/or an Environmental Impact Statement pursuant to the National Environmental Policy Act. Comments are also used to determine the need for a public hearing and to determine the overall public interest of the activity.

If there are any questions concerning this public notice, please contact me at 843-329-8044 or toll free at 1-866-329-8187.

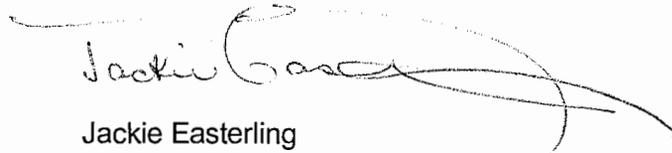
A handwritten signature in black ink, appearing to read "Jackie Easterling", with a long, sweeping flourish extending to the right.

Jackie Easterling
Project Manager
Regulatory Division
U.S. Army Corps of Engineers

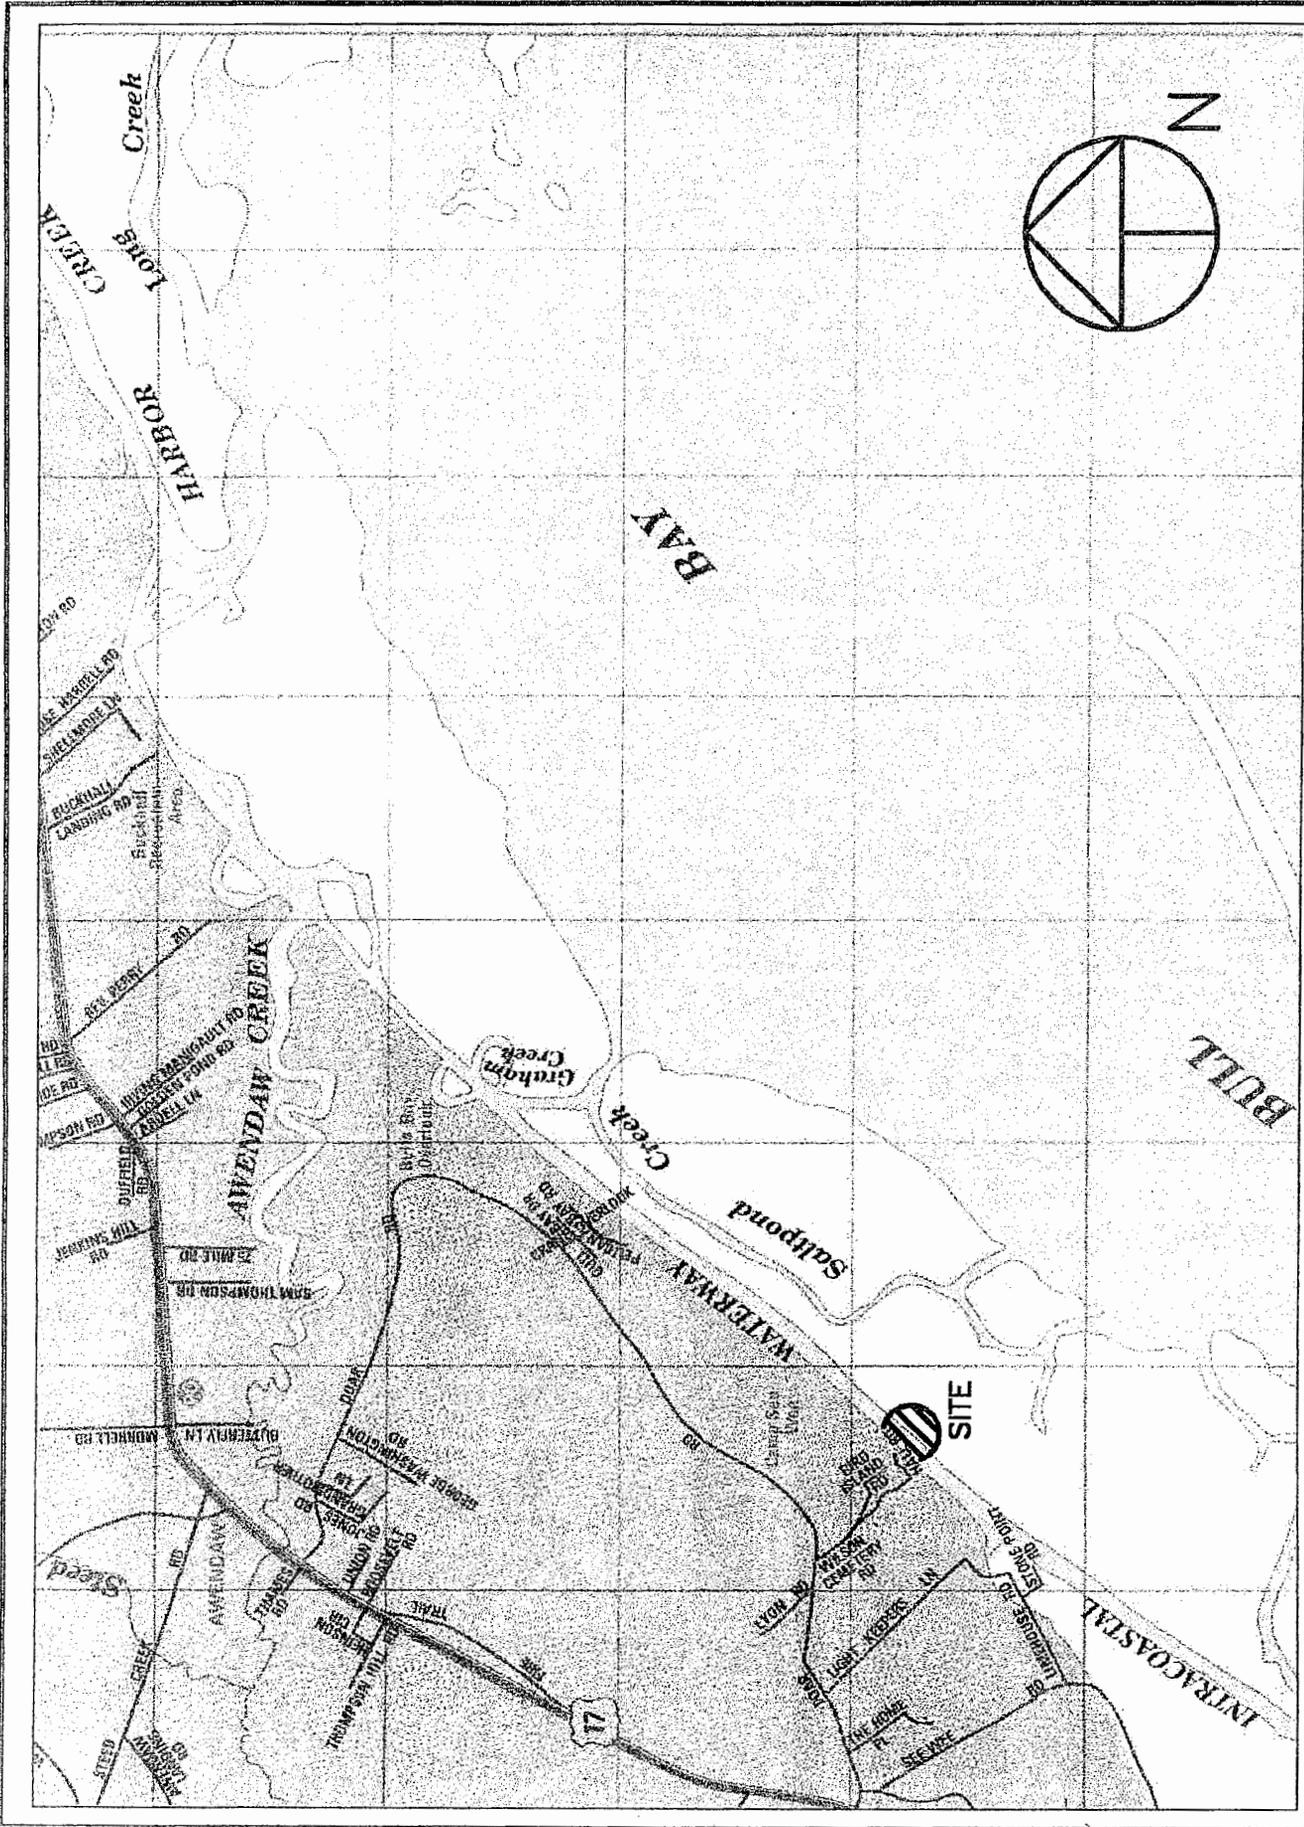

APPLICATION BY: DENNIS AND DONNA BARNES ADDRESS: LOT 6 - SALT POND DATE: AUGUST 20, 2004 REVISED:	LOCATION PROPOSED RECREATIONAL DOCK AT LOT 6 - SALT POND AWENDAW CHARLESTON COUNTY SOUTH CAROLINA	SHT. NAME LOCATION MAP	SHT. NO. 1 OF 4
---	---	------------------------------	--------------------

2004-1E-338

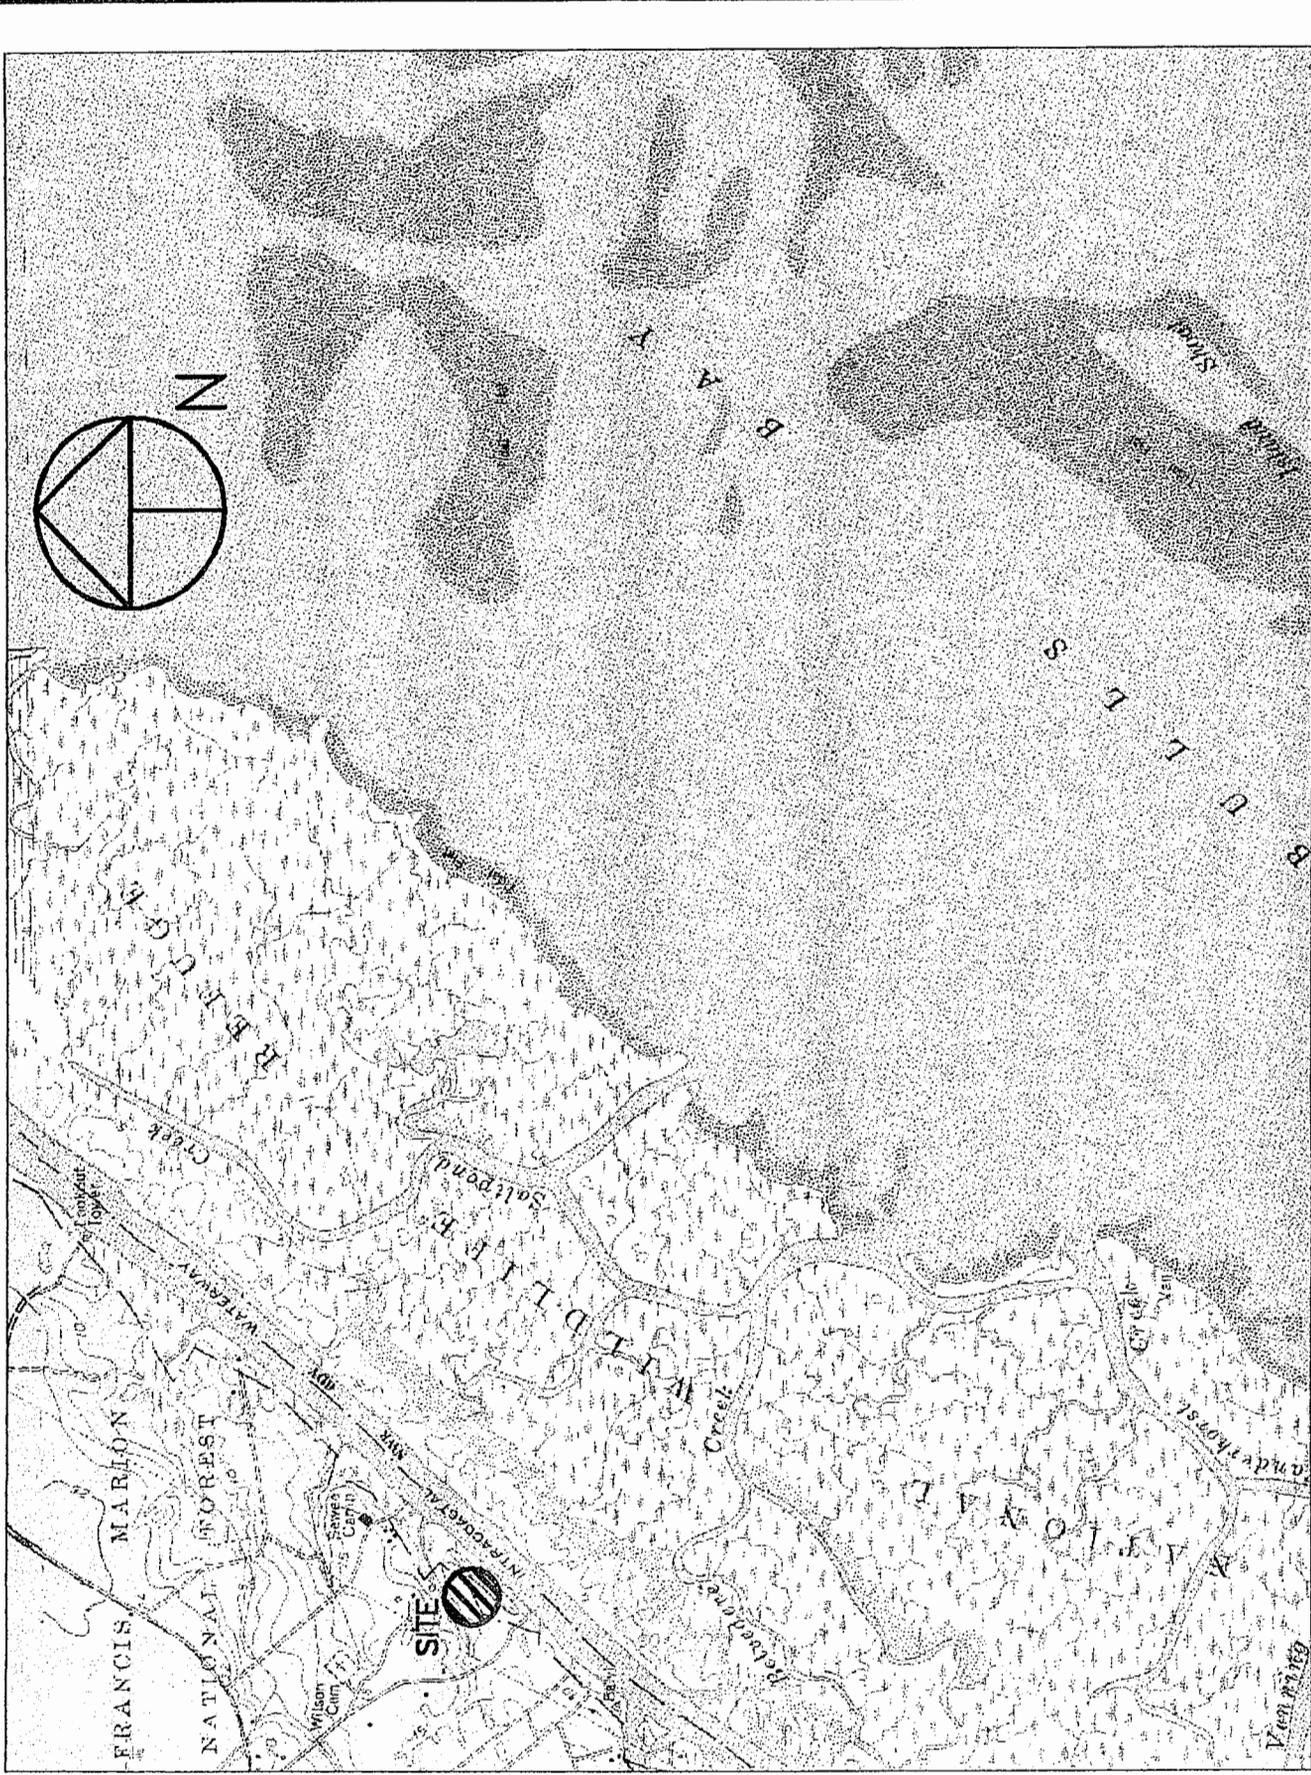

SHT. NO. 3 OF 4



SHT. NAME BULL ISLAND QUADRANGLE MAP
 PROJECT LATITUDE/LONGITUDE:
 LATITUDE - 32°59'07.4"
 LONGITUDE - 79°37'04.4"

LOCATION PROPOSED RECREATIONAL DOCK AT LOT 6 - SALT POND AWENDAW CHARLESTON COUNTY SOUTH CAROLINA


APPLICATION BY: DENNIS AND DONNA BARNES
 ADDRESS: LOT 6 - SALT POND
 DATE: AUGUST 20, 2004
 REVISED:

5004-1E-038

NOTE: The controlling dimension for structures on the AIWW is the distance from the waterward end of the structure to the centerline of the AIWW. The controlling dimension for this structure is 125'.

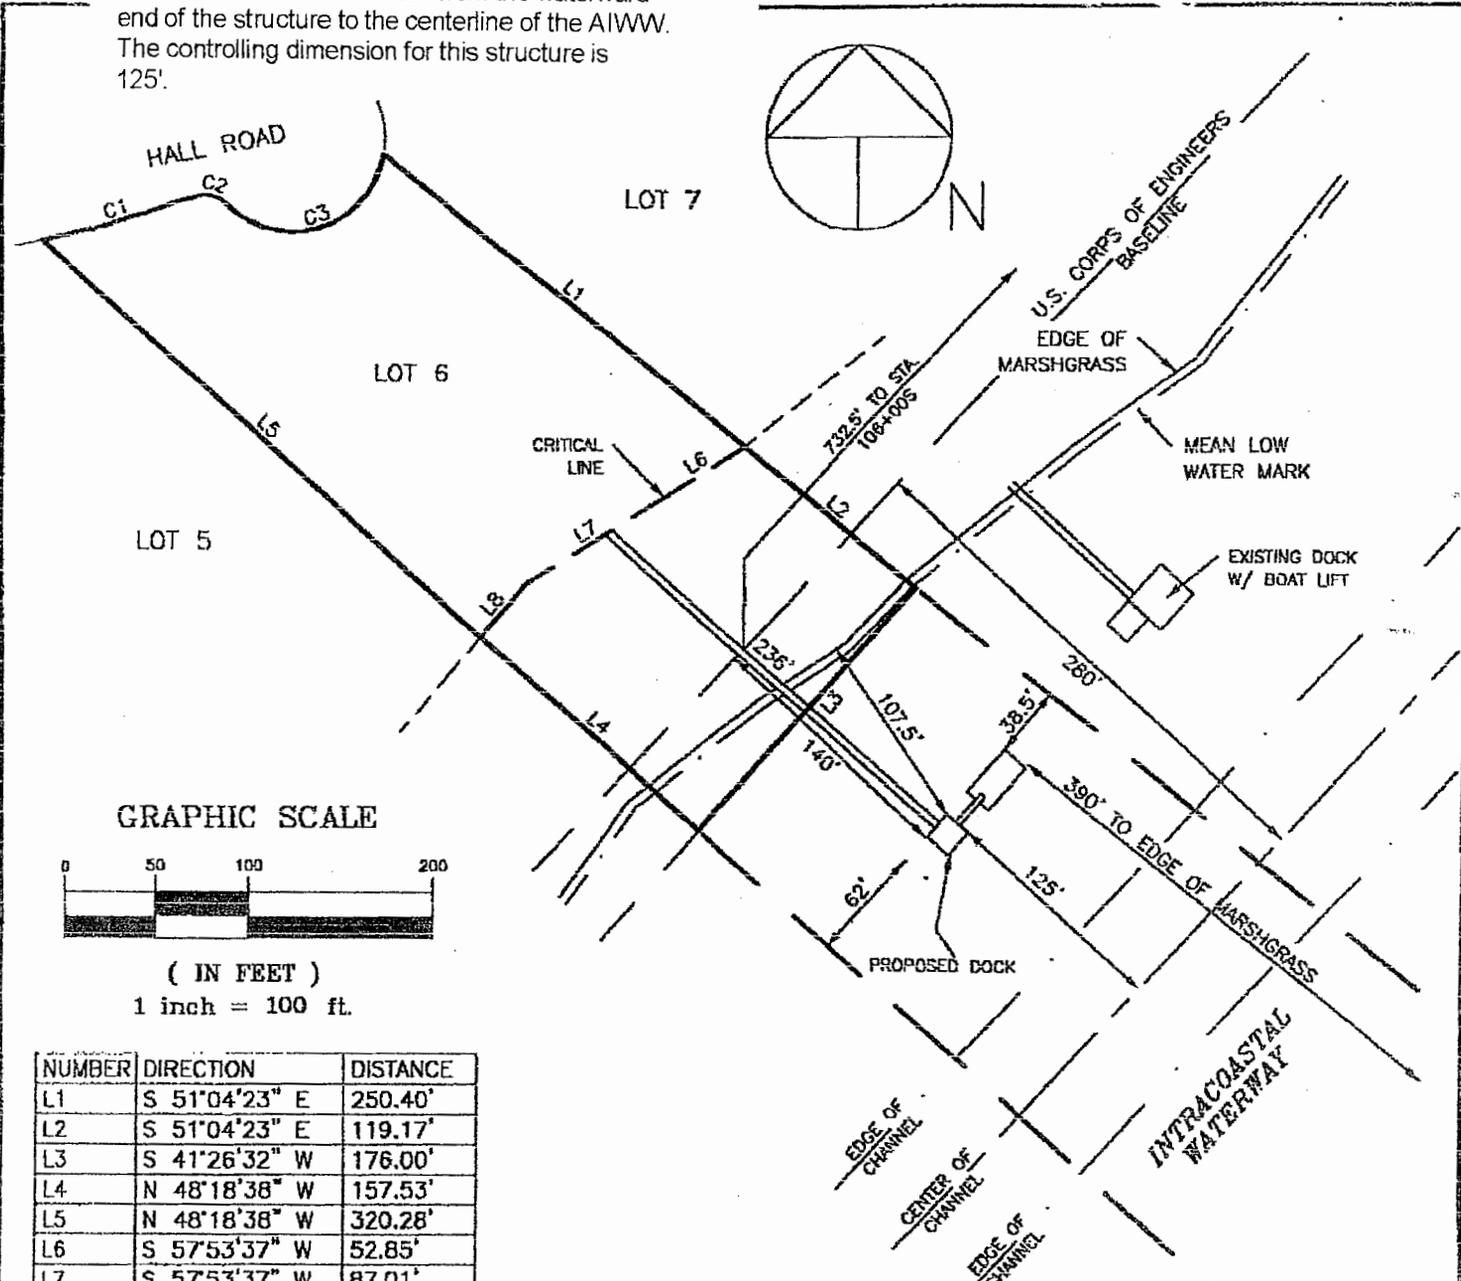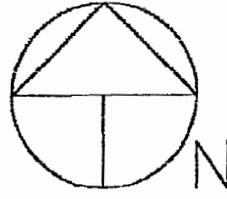


GRAPHIC SCALE

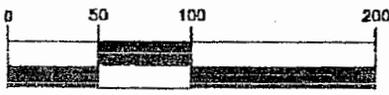

(IN FEET)
1 inch = 100 ft.

NUMBER	DIRECTION	DISTANCE
L1	S 51°04'23" E	250.40'
L2	S 51°04'23" E	119.17'
L3	S 41°26'32" W	176.00'
L4	N 48°18'38" W	157.53'
L5	N 48°18'38" W	320.28'
L6	S 57°53'37" W	52.85'
L7	S 57°53'37" W	87.01'
L8	S 39°38'07" W	35.98'

NUMBER	C1	C2	C3
DELTA ANGLE	07°55'45"	65°19'19"	126°25'44"
CHORD DIRECTION	N 74°30'45" E	N 76°47'38" W	N 72°39'09" E
TANGENT	44.11	9.62	99.05
RADIUS	636.39	15.00	50.00
ARC LENGTH	88.07	17.10	110.33
CHORD LENGTH	88.00	16.19	89.27

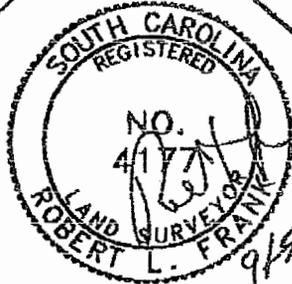



APPLICATION BY:
DENNIS AND DONNA BARNES
ADDRESS: LOT 6 - SALT POND
DATE: AUGUST 20, 2004
REVISED: SEPTEMBER 14, 2004

PROPOSED RECREATIONAL DOCK AT
LOT 6 - SALT POND
AWENDAW
CHARLESTON COUNTY
SOUTH CAROLINA


SHT. NAME
FULL PLAN VIEW

SHT. NO.
3 OF 4

2004-1E-238

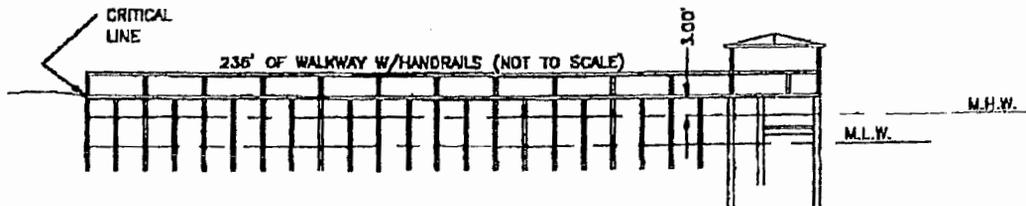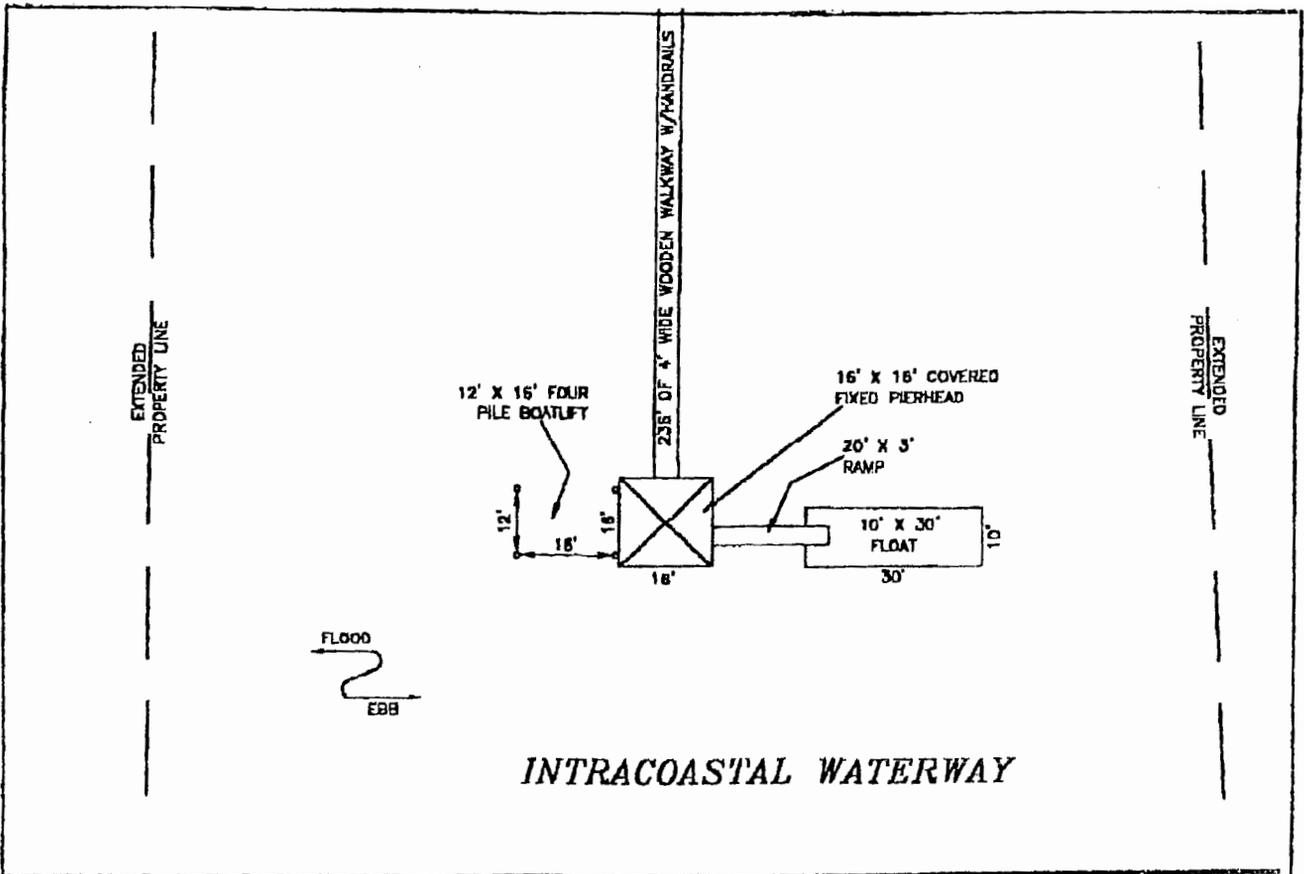

GRAPHIC SCALE

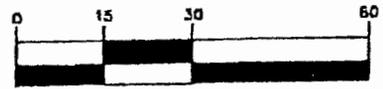

(IN FEET)

1 inch = 30 ft.

APPLICATION BY: DENNIS AND DONNA BARNES	LOCATION PROPOSED RECREATIONAL DOCK AT LOT 6 - SALT POND AWENDAW CHARLESTON COUNTY SOUTH CAROLINA	SHT. NAME PLAN AND PROFILE	SHT. NO. 4 OF 4
--	---	--------------------------------------	------------------------

2004-1E-238