

**JOINT**  
**PUBLIC NOTICE**

**CHARLESTON DISTRICT, CORPS OF ENGINEERS**  
**69A Hagood Avenue**  
**Charleston, South Carolina 29403-5107**  
**and the**

**S. C. DEPARTMENT OF HEALTH AND ENVIRONMENTAL CONTROL**  
**OFFICE OF OCEAN AND COASTAL RESOURCE MANAGEMENT**  
**1362 McMillan Avenue, Suite 400**  
**Charleston, South Carolina 29405**

REGULATORY DIVISION  
Refer to: P/N #2004-1L-335

29 OCTOBER 2004

Pursuant to Section 10 of the Rivers and Harbors Act of 1899 (33 U.S.C. 403), and the South Carolina Coastal Zone Management Act (48-39-10 et seq.) an application has been submitted to the Department of the Army and the S. C. Department of Health and Environmental Control by

**SC DEPARTMENT OF NATURAL RESOURCES**  
**PO BOX 167**  
**COLUMBIA, SC 29202**

for a permit to construct a dock in the

**ASHLEY RIVER**

at the Herbert H. Jessen Landing off the Ladson Road Extension, Dorchester County, South Carolina. (Longitude: 80.162630; Latitude: 32.946640)

In order to give all interested parties an opportunity to express their views

**NOTICE**

is hereby given that written statements regarding the proposed work will be received by both of the above mentioned offices until

**12 O'CLOCK NOON, MONDAY, 29 NOVEMBER 2004**

from those interested in the activity and whose interests may be affected by the proposed work.

The proposed work consists of construction of a dock. More specifically, construction of a 30' x 8' aluminum floating courtesy dock attached by a 30' x 4' gangway to a new 6' x 6' fixed pier attached to the existing boardwalk. The dock will be installed downstream from the existing boat ramp and dock to help eliminate congestion at the existing courtesy dock. The purpose of the work is for recreational use by the public.

**NOTE: Plans depicting the work described in this notice are available and will be provided, upon receipt of a written request, to anyone that is interested in obtaining a copy of the plans for the specific project. The request must identify the project of interest by public notice number and a self-addressed stamped envelope must also be provided for mailing the drawings to you. Your request for drawings should be addressed to the**

**U.S. Army Corps of Engineers  
ATTN: REGULATORY DIVISION  
69A Hagood Avenue  
Charleston, South Carolina 29403-5107**

The work shown on this application must also be certified as consistent with applicable provisions the Coastal Zone Management Program (15 CFR 930). The District Engineer will not process this application to a conclusion until such certifications are received. The applicant is hereby advised that supplemental information may be required by the State to facilitate the review.

This notice initiates the Essential Fish Habitat (EFH) consultation requirements of the Magnuson-Stevens Fishery Conservation and Management Act. Implementation of the proposed project would impact 0.01 acres of estuarine substrates and emergent wetlands utilized by various life stages of species comprising the red drum, shrimp, and snapper-grouper management complexes. Our initial determination is that the proposed action would not have a substantial individual or cumulative adverse impact on EFH or fisheries managed by the South Atlantic Fishery Management Council and the National Marine Fisheries Service (NMFS). Our final determination relative to project impacts and the need for mitigation measures is subject to review by and coordination with the NMFS.

The District Engineer has consulted the most recently available information and has determined that the project will have no effect on any Federally endangered, threatened, or proposed species and will not result in the destruction or adverse modification of designated or proposed critical habitat. This public notice serves as a request to the U.S. Fish and Wildlife Service and the National Marine Fisheries Service for any additional information they may have on whether any listed or proposed endangered or threatened species or designated or proposed critical habitat may be present in the area which would be affected by the activity, pursuant to Section 7(c) of the Endangered Species Act of 1973 (as amended).

The District Engineer has consulted the latest published version of the National Register of Historic Places for the presence or absence of registered properties, or properties listed as being eligible for inclusion therein, and this worksite is not included as a registered property or property listed as being eligible for inclusion in the Register. Consultation of the National Register constitutes the extent of cultural resource investigations by the District Engineer, and he is otherwise unaware of the presence of such resources. Presently unknown archaeological, scientific, prehistorical, or historical data may be lost or destroyed by the work to be accomplished under the requested permit.

Any person may request, in writing, within the comment period specified in this notice, that a public hearing be held to consider this application. Requests for a public hearing shall state, with particularity, the reasons for holding a public hearing.


The decision whether to issue a permit will be based on an evaluation of the probable impact including cumulative impacts of the activity on the public interest. That decision will reflect the national concern for both protection and utilization of important resources. The benefit which reasonably may be expected to accrue from the project must be balanced against its reasonably foreseeable detriments. All factors which may be relevant to the project will be considered including the cumulative effects thereof; among those are conservation, economics, aesthetics, general environmental concerns, wetlands, historic properties, fish and wildlife values, flood hazards, flood plain values, land use, navigation, shoreline erosion and accretion, recreation, water supply and conservation, water quality, energy needs, safety, food and fiber production and, in general, the needs and welfare of the people. A permit will be granted unless the District Engineer determines that it would be contrary to the public interest. In cases of conflicting property rights, the Corps of Engineers cannot undertake to adjudicate rival claims.

REGULATORY DIVISION  
Refer to: P/N #2004-1L-335


29 OCTOBER 2004

The Corps of Engineers is soliciting comments from the public; Federal, state, and local agencies and officials; Indian Tribes; and other interested parties in order to consider and evaluate the impacts of this activity. Any comments received will be considered by the Corps of Engineers to determine whether to issue, modify, condition or deny a permit for this project. To make this decision, comments are used to assess impacts on endangered species, historic properties, water quality, general environmental effects, and the other public interest factors listed above. Comments are used in the preparation of an Environmental Assessment and/or an Environmental Impact Statement pursuant to the National Environmental Policy Act. Comments are also used to determine the need for a public hearing and to determine the overall public interest of the activity.


If there are any questions concerning this public notice, please contact me at 843-329-8044 or toll free at 1-866-329-8187.

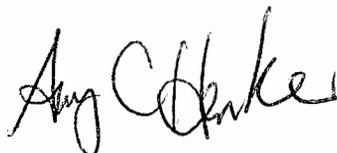A handwritten signature in black ink, appearing to read "Amy C. Henke". The signature is written in a cursive, flowing style.

Amy C. Henke  
Project Manager  
Regulatory Division  
U.S. Army Corps of Engineers

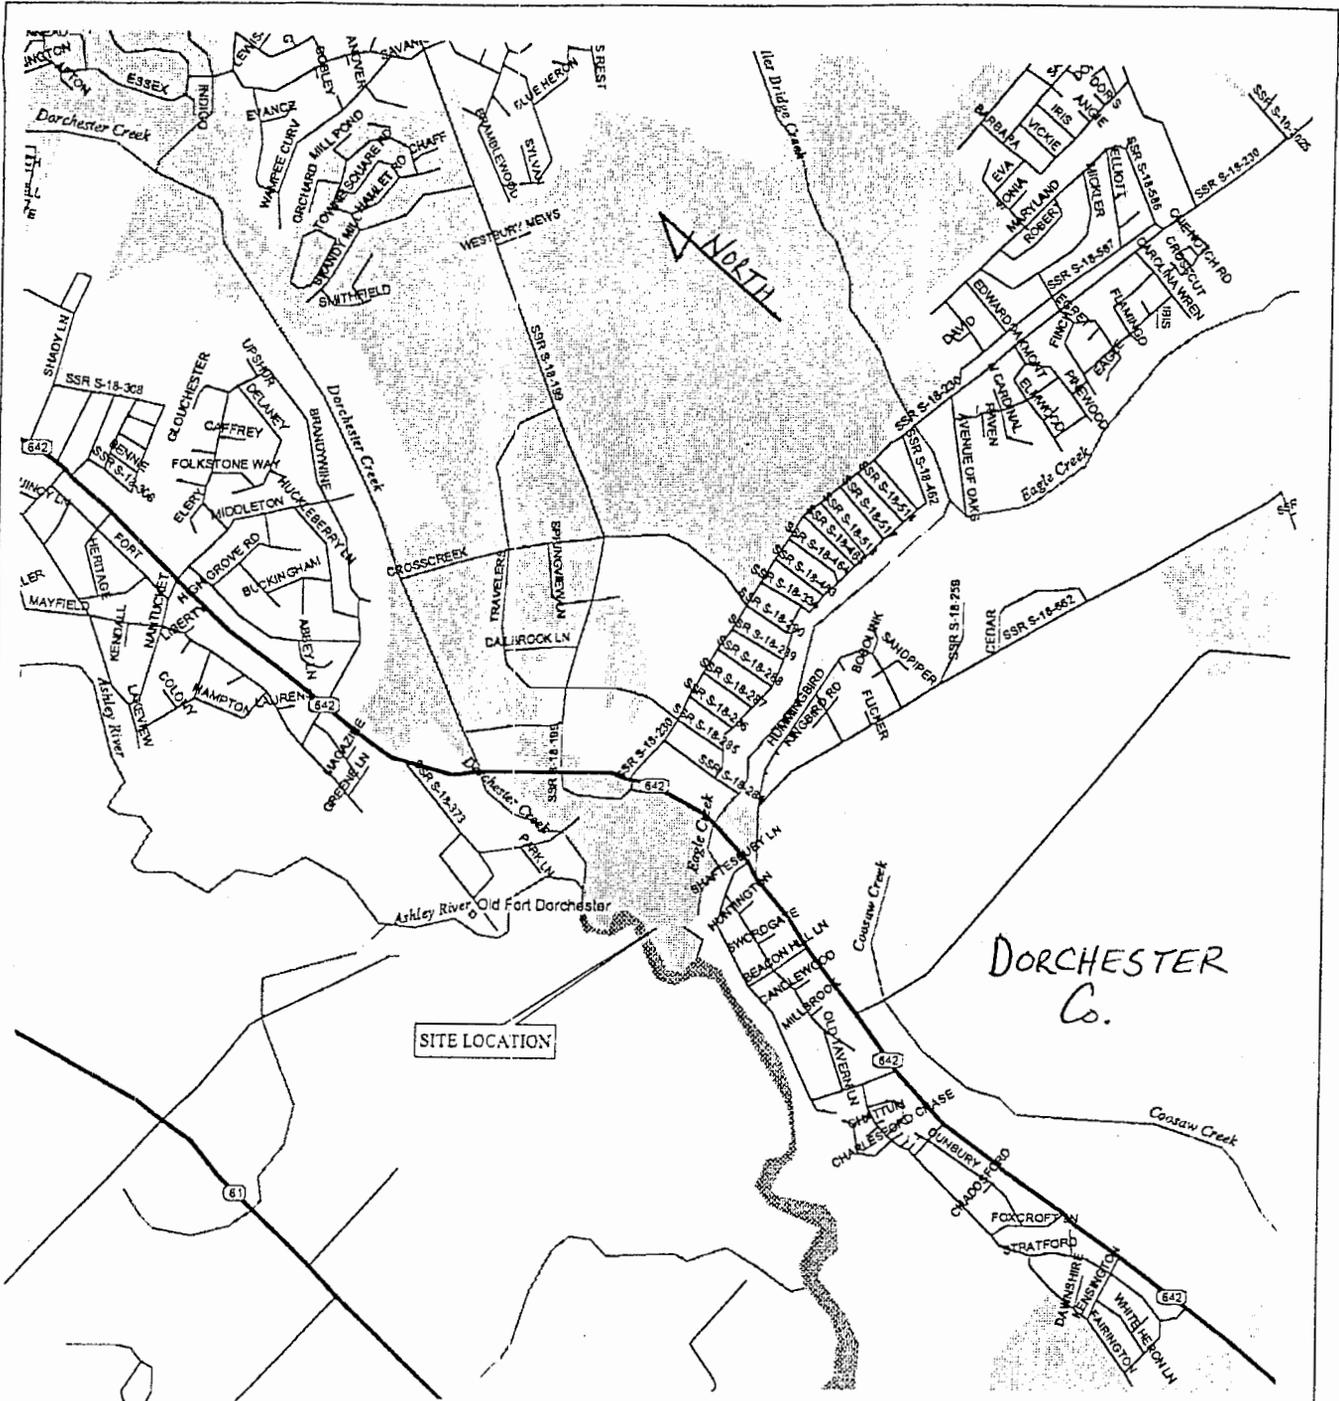

PROJECT TITLE		HERBERT H. JESSEN LANDING BANK STABILIZATION	
PROJECT LOCATION		END OF LADSON ROAD EXTENSION ON THE ASHLEY RIVER, DORCHESTER COUNTY	
APPLICANT		SC DEPARTMENT OF NATURAL RESOURCES ENGINEERING SECTION	
REVISION	DATE	AUTHORIZED AGENT TIMOTHY L. VINSON	
DRAWING SCALE		None	DATE 10-4-04
APPLICATION #		SHEET 1 of 5	

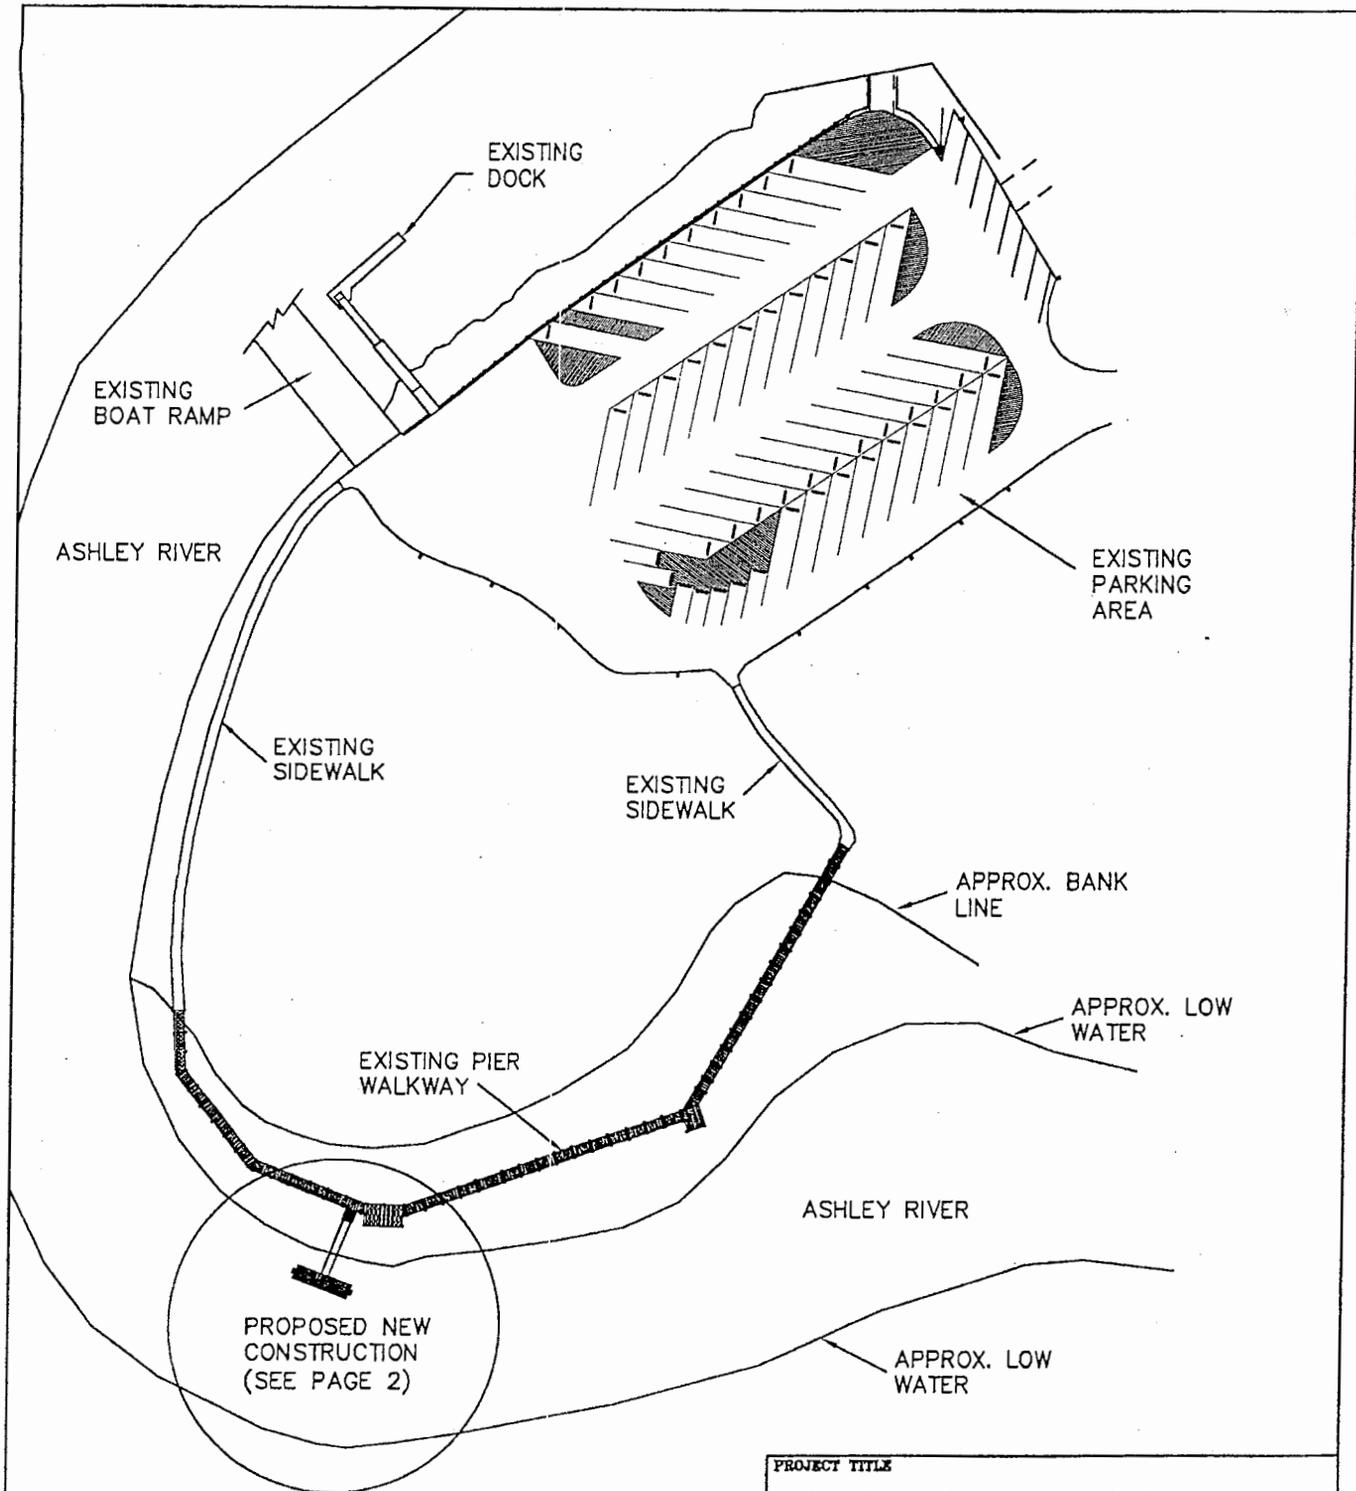

<b>PROJECT TITLE</b>	
JESSEN LANDING DOCK ADDITION	
<b>PROJECT LOCATION</b>	
ASHLEY RIVER, SUMMERVILLE, SC DORCHESTER COUNTY	
<b>APPLICANT</b>	
SC DEPARTMENT OF NATURAL RESOURCES	
<b>AUTHORIZED AGENT</b>	
<b>REVISION</b>	<b>DATE</b>
<b>DRAWING SCALE</b>	<b>DATE</b>
1"=100'	10/4/04
<b>APPLICATION #</b>	<b>SHEET</b>
	2 of 5

EXISTING STRUCTURE  
TO BE REDECKED  
UNDER THE ORIGINAL  
PERMIT #88-3D-017

APPROX.  
LOW WATER

NEW DOCK CONSTRUCTION:  
A 6' x 6' FIXED PIER, A  
30' x 4' GANGWAY, AND A  
8' x 30' FLOATING DOCK

10" MIN. TIP  
WOOD PILE

10" MIN. TIP  
WOOD PILE


30.00'

44.00'

ASHLEY RIVER

APPROX.  
LOW WATER

<b>PROJECT TITLE</b>		JESSEN LANDING DOCK ADDITION	
<b>PROJECT LOCATION</b>		ASHLEY RIVER, SUMMERVILLE, SC DORCHESTER COUNTY	
<b>APPLICANT</b>		SC DEPARTMENT OF NATURAL RESOURCES	
<b>REVISION</b>	<b>DATE</b>	<b>AUTHORIZED AGENT</b>	
		<b>DRAWING SCALE</b>	<b>DATE</b>
		1"=20'	10/4/04
		<b>APPLICATION #</b>	<b>SHEET</b>
			3 of 5

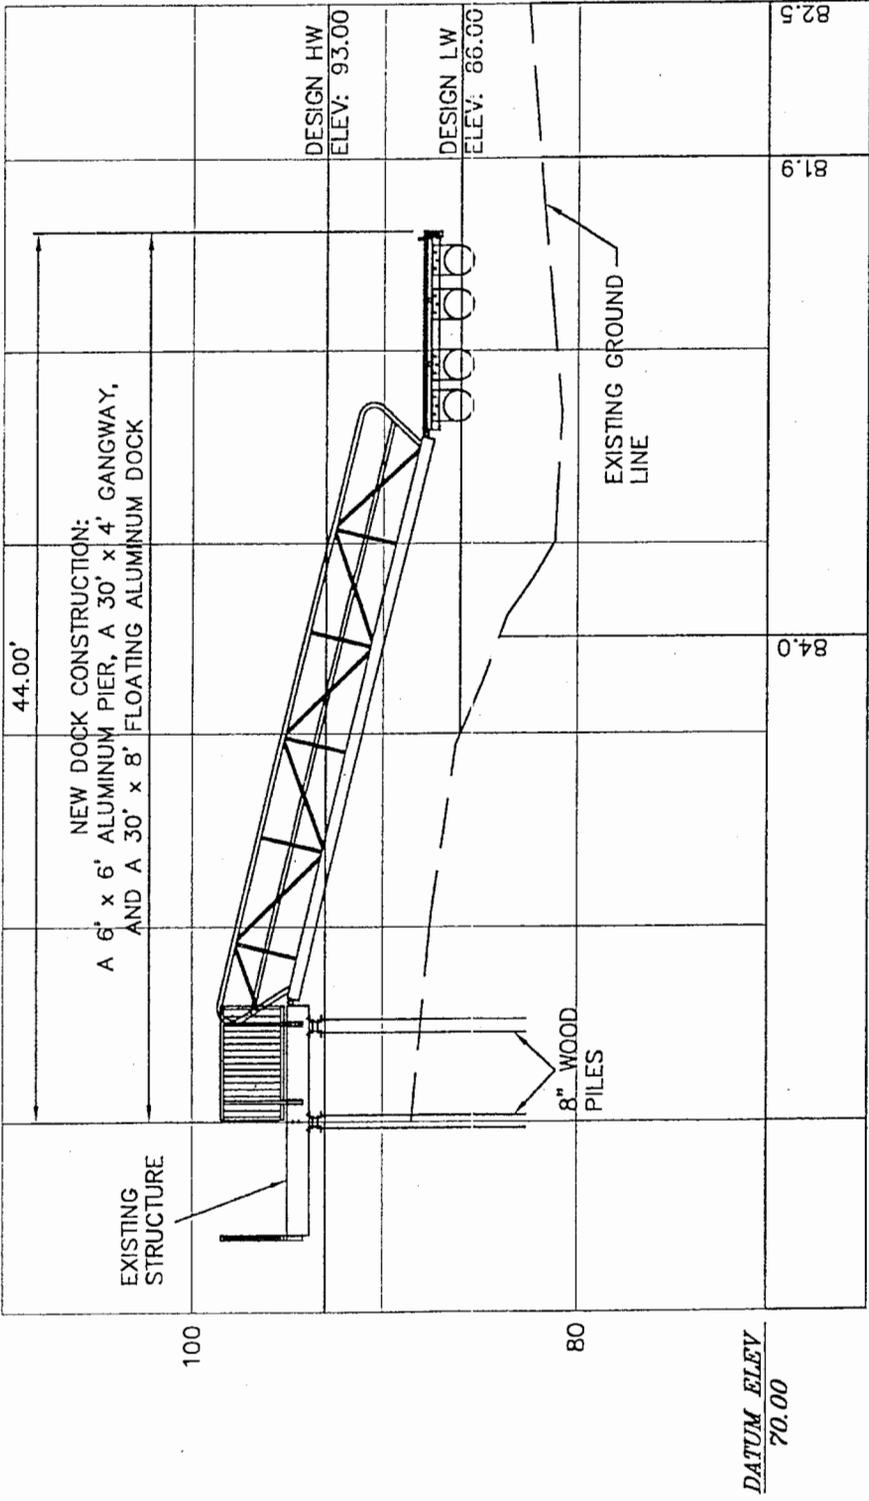

44.00'

DESIGN HW  
ELEV: 93.00

DESIGN LW  
ELEV: 86.00

EXISTING GROUND LINE

8" WOOD PILES

84.0

0+25


0+50

0+00


0+10

DATUM ELEV  
70.00

<b>PROJECT TITLE</b>	JESSEN LANDING DOCK ADDITION		
<b>PROJECT LOCATION</b>	ASHLEY RIVER, SUMMERVILLE, SC DORCHESTER COUNTY		
<b>APPLICANT</b>	SC DEPARTMENT OF NATURAL RESOURCES		
<b>AUTHORIZED AGENT</b>	<b>REVISION</b>	<b>DATE</b>	<b>DATE</b>
		1"=10'	10/4/04
<b>APPLICATION #</b>		<b>SHEET</b>	4 of 5

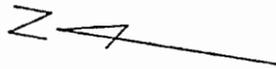


PROPERTY AROUND SITE OWNED BY:  
WESTVACO DEVELOPEMENT CORP.  
BOX 1950  
SUMMERVILLE SC 29484

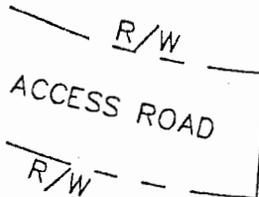

TOWN  
AERATION  
STATION

APPROX.  
LOCATION  
WETLAND  
AREA

ATTACHED  
TO EXST.  
BOARDWALK

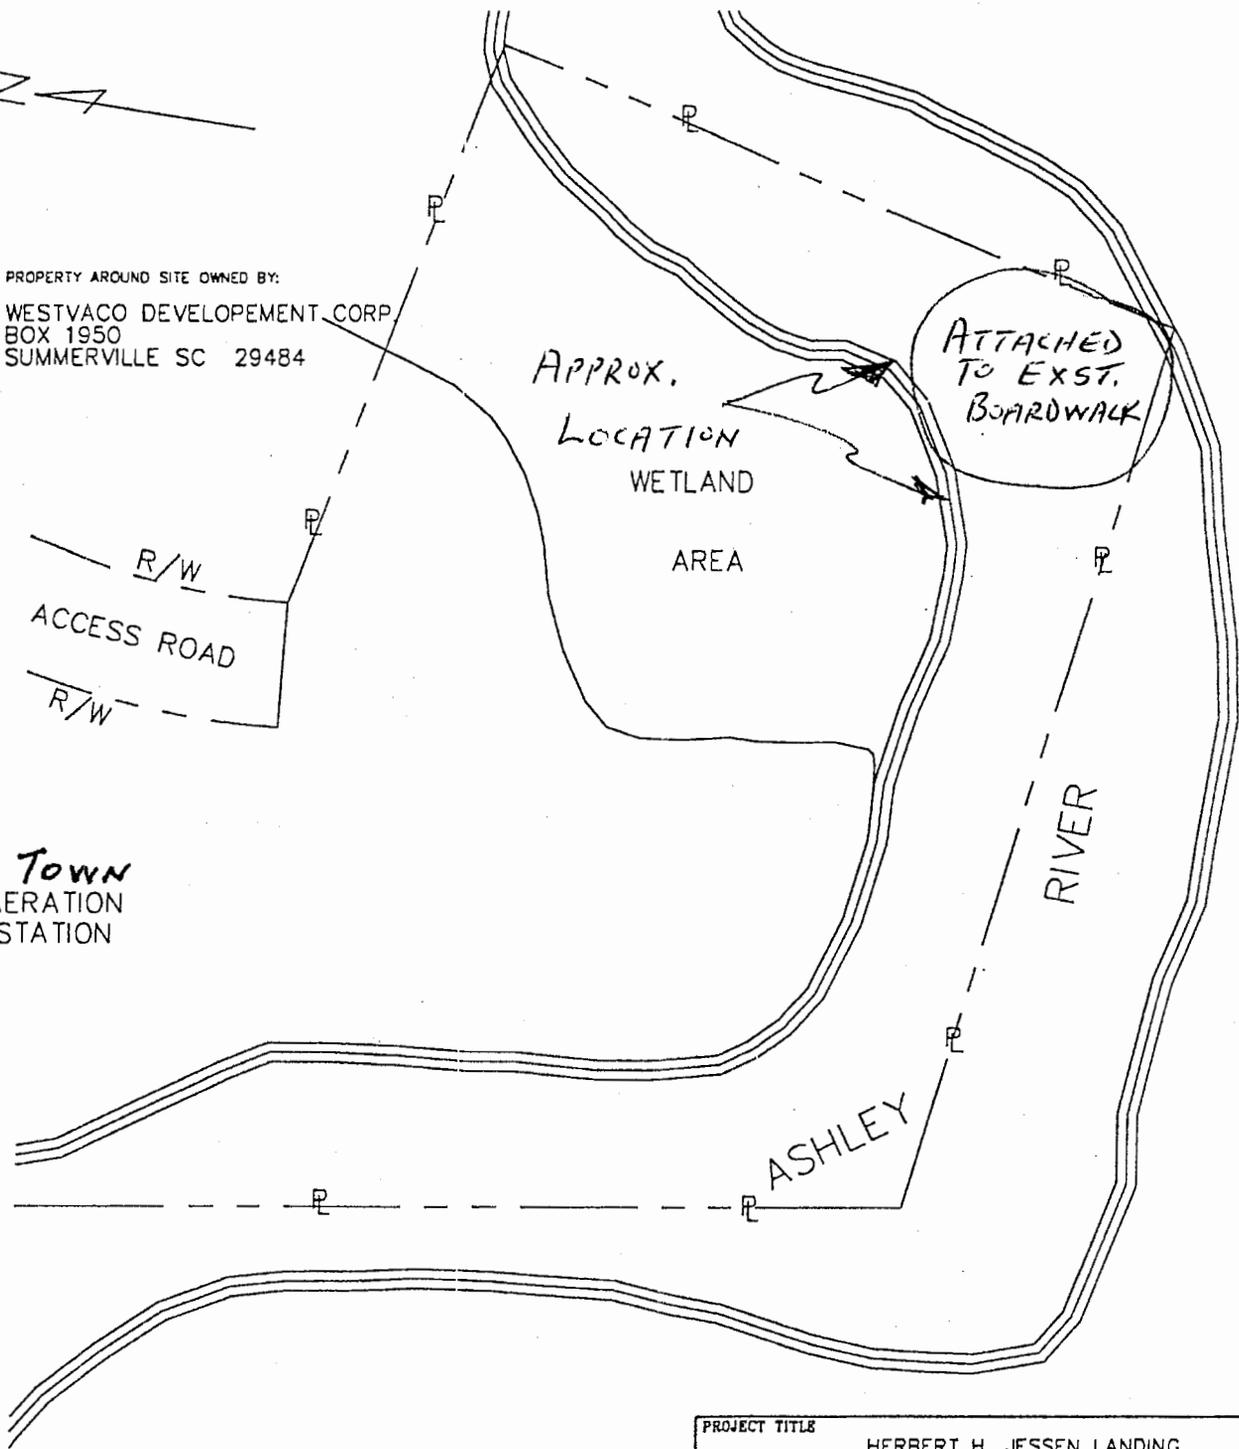

PROJECT TITLE		HERBERT H. JESSEN LANDING BANK STABILIZATION	
PROJECT LOCATION		END OF LADSON ROAD EXTENSION ON THE ASHLEY RIVER, DORCHESTER COUNTY	
APPLICANT		SC DEPARTMENT OF NATURAL RESOURCES ENGINEERING SECTION	
AUTHORIZED AGENT		TIMOTHY L. VINSON	
DRAWING SCALE	None	DATE	10-4-04
APPLICATION #		SHEET	5 of 5

REVISION	DATE