

**JOINT**  
**PUBLIC NOTICE**

**CHARLESTON DISTRICT, CORPS OF ENGINEERS**  
69A Hagood Avenue  
Charleston, South Carolina 29403-5107  
and  
**THE S.C. DEPARTMENT OF HEALTH AND ENVIRONMENTAL CONTROL**  
Office of Environmental Quality Control  
Water Quality Certification and Wetlands Programs Section  
2600 Bull Street  
Columbia, South Carolina 29201

REGULATORY DIVISION  
Refer to: P/N #2005-1B-047-C

11 FEBRUARY 2005

Pursuant to Sections 401 and 404 of the Clean Water Act (33 U.S.C. 1344) and the South Carolina Coastal Zone Management Act (48-39-10 et.seq.), an application has been submitted to the Department of the Army and the S.C. Department of Health and Environmental Control by

**FRED MAJORS**  
**C/O THE EARTHWORKS GROUP**  
**POST OFFICE BOX 201**  
**MURRELLS INLET, SOUTH CAROLINA 29576**

for a permit to place fill material in waters of the United States adjacent to

**BIG SWAMP**

at a location on a 69.3 acre tract of land adjacent to and south of Saint James Road, approximately 2.5 miles west of Surfside Beach, Horry County, South Carolina (Latitude 33.61047°N, Longitude 79.02072°W).

In order to give all interested parties an opportunity to express their views

**NOTICE**

is hereby given that written statements regarding the proposed work will be received by both of the above mentioned offices until

**12 O'CLOCK NOON, MONDAY, 14 MARCH 2005**

from those interested in the activity and whose interests may be affected by the proposed work.

The proposed work consists of filling 0.65 acres of jurisdictional ditches. As mitigation for impacts to waters of the United States, the applicant proposes to preserve the remaining 0.69 acre wetland onsite and establish 0.38 acres of adjacent upland buffers of 26' average width. In addition, the applicant proposes to purchase 3.46 credits from an approved mitigation bank. The purpose of the proposed work is to accommodate building pads and road crossings for a single-family residential development.

NOTE: Plans depicting the work described in this notice are available and will be provided, upon receipt of a written request, to anyone that is interested in obtaining a copy of the plans for the specific project. The request must identify the project of interest by public notice number and a self-addressed stamped envelope must also be provided for mailing the drawings to you. Your request for drawings should be addressed to the

**U.S. Army Corps of Engineers  
ATTN: REGULATORY DIVISION  
69A Hagood Avenue  
Charleston, South Carolina 29403-5107.**

The District Engineer has concluded that the discharges associated with this project, both direct and indirect, should be reviewed by the South Carolina Department of Health and Environmental Control in accordance with provisions of Section 401 of the Clean Water Act. As such, this notice constitutes a request, on behalf of the applicant, for certification that this project will comply with applicable effluent limitations and water quality standards. The work shown on this application must also be certified as consistent with applicable provisions of the South Carolina Coastal Zone Management Act (15 CFR 930). The District Engineer will not process this application to a conclusion until such certifications are received. The applicant is hereby advised that supplemental information may be required by the State to facilitate the review. Persons wishing to comment or object to State certification must submit all comments in writing to the S.C. Department of Health and Environmental Control at the above address within thirty (30) days of the date of this notice.

This notice initiates the Essential Fish Habitat (EFH) consultation requirements of the Magnuson-Stevens Fishery Conservation and Management Act. Implementation of the proposed project would impact 0.65 acres of waters of the United States associated with estuarine substrates and emergent wetlands utilized by various life stages of species comprising the red drum, shrimp, and snapper-grouper management complexes. Our initial determination is that the proposed action would not have a substantial individual or cumulative adverse impact on EFH or fisheries managed by the South Atlantic Fishery Management Council and the National Marine Fisheries Service (NMFS). Our final determination relative to project impacts and the need for mitigation measures is subject to review by and coordination with the NMFS.

The District Engineer has consulted the most recently available information and has determined that the project will have no effect on any Federally endangered, threatened, or proposed species and will not result in the destruction or adverse modification of designated or proposed critical habitat. This public notice serves as a request to the U.S. Fish and Wildlife Service and the National Marine Fisheries Service for any additional information they may have on whether any listed or proposed endangered or threatened species or designated or proposed critical habitat may be present in the area which would be affected by the activity, pursuant to Section 7(c) of the Endangered Species Act of 1973 (as amended).

The District Engineer has consulted the latest published version of the National Register of Historic Places for the presence or absence of registered properties, or properties listed as being eligible for inclusion therein, and this worksite is not included as a registered property or property listed as being eligible for inclusion in the Register. Consultation of the National Register constitutes the extent of cultural resource investigations by the District Engineer, and he is otherwise unaware of the presence of such resources. Presently unknown archaeological, scientific, prehistorical, or historical data may be lost or destroyed by the work to be accomplished under the requested permit.

Any person may request, in writing, within the comment period specified in this notice, that a public hearing be held to consider this application. Requests for a public hearing shall state, with particularity, the reasons for holding a public hearing.

The decision whether to issue a permit will be based on an evaluation of the probable impact including cumulative impacts of the activity on the public interest and will include application of the guidelines promulgated by the Administrator, Environmental Protection Agency (EPA), under authority of Section 404(b) of the Clean Water Act and, as appropriate, the criteria established under authority of Section 102 of the Marine Protection, Research and Sanctuaries Act of 1972, as amended. That decision will reflect the national concern for both protection and utilization of important resources. The benefit which reasonably may be expected to accrue from the project must be balanced against its reasonably foreseeable detriments. All factors which may be relevant to the project will be considered including the cumulative effects thereof; among those are conservation, economics, aesthetics, general environmental concerns, wetlands, historic properties, fish and wildlife values, flood hazards, flood plain values, land use, navigation, shoreline erosion and accretion, recreation, water supply and conservation, water quality, energy needs, safety, food and fiber production and, in general, the needs and welfare of the people. A permit will be granted unless the District Engineer determines that it would be contrary to the public interest. In cases of conflicting property rights, the Corps of Engineers cannot undertake to adjudicate rival claims.

The Corps of Engineers is soliciting comments from the public; Federal, state, and local agencies and officials; Indian Tribes; and other interested parties in order to consider and evaluate the impacts of this activity. Any comments received will be considered by the Corps of Engineers to determine whether to issue, modify, condition or deny a permit for this project. To make this decision, comments are used to assess impacts on endangered species, historic properties, water quality, general environmental effects, and the other public interest factors listed above. Comments are used in the preparation of an Environmental Assessment and/or an Environmental Impact Statement pursuant to the National Environmental Policy Act. Comments are also used to determine the need for a public hearing and to determine the overall public interest of the activity.

If there are any questions concerning this public notice, please contact me at 843-329-8044 or toll free at 1-866-329-8187.


  
for Randy Fowler  
Project Manager  
Regulatory Division  
U.S. Army Corps of Engineers

Disclaimer: The EARTHWORKS Group is hereby known as EW Inc. The User agrees not to use this document, in whole or part, for any purpose or project other than the project, which is the subject of this Agreement. User agrees to waive all claims against EW Inc. resulting in any way from unauthorized changes or reuse of this document by anyone other than EW Inc. In addition, User agrees to the fullest extent permitted by law, to indemnify and hold EW Inc. harmless from any damage, liability or cost, including reasonable attorney's fees and costs of defense arising from any change made by anyone other than EW Inc. or from any reuse of the document without the prior written consent of EW Inc. This item may not be copied in whole or in part without the express written consent from EW Inc. The information on this Map has been compiled from various sources. The information is not guaranteed, expressly or implied. In certain situations, the map has been prepared without the benefit of a Threatened and Endangered Species Study, Phase I Site Assessment, Wetlands Delineation, or Archeological Assessment. The results of these investigations could vary from what is shown on this map.

Applicant:  
**FRED MAJORS**

Project Title:  
**THE MEADOWS OF ST. PATRICK**

Project Location:  
**US HIGHWAY 17  
HORRY COUNTY, SC  
BROOK GREEN QUADRANGLE**

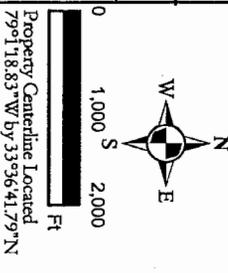

Property Centerline Located  
79°11'18.83"W by 33°36'41.79"N


**Legend**

- 2000 Centerline Data
- Parcel Data
- Site Boundary

**SITE / VICINITY MAP**

DATE: 9/7/04  
APPLICATION # 1" = 2000'

PN# 2005-18-017-2 Sheet 1 of 6

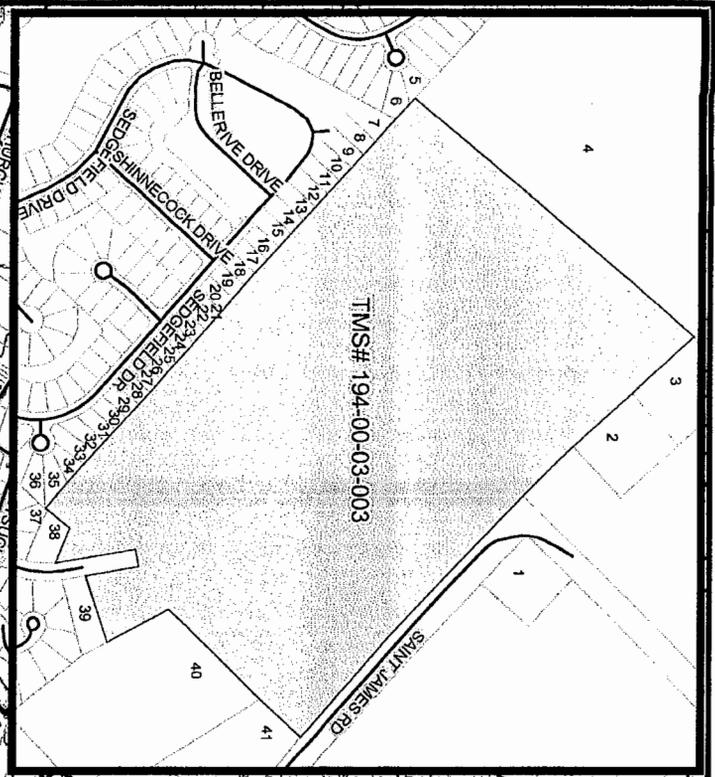

PLEASE NOTE ALL CORRESPONDING ADJACENT PROPERTY OWNERS LISTED IN APPENDIX 7

ACREAGE:	
TOTAL SITE	69.30 AC
TOTAL WETLAND IMPACT	1.34 AC
WETLAND IMPACT	0.65 AC
BUFFER	0.38 AC
AVERAGE BUFFER WIDTH	26.00 LF


LEGEND:	
WETLANDS	
BUFFER	
PROPOSED IMPACT	

NOTE:  
ADJOINING PROPERTY OWNER INFORMATION IS LISTED IN APPENDIX B RELATIVE TO THE #'S ON EACH ADJACENT PARCEL SHOWN HERE.

Applicant: FRED MAJORS

Project Title: THE MEADOWS OF ST. PATRICK

Project Location: HIGHWAY 17 Horry County, SC

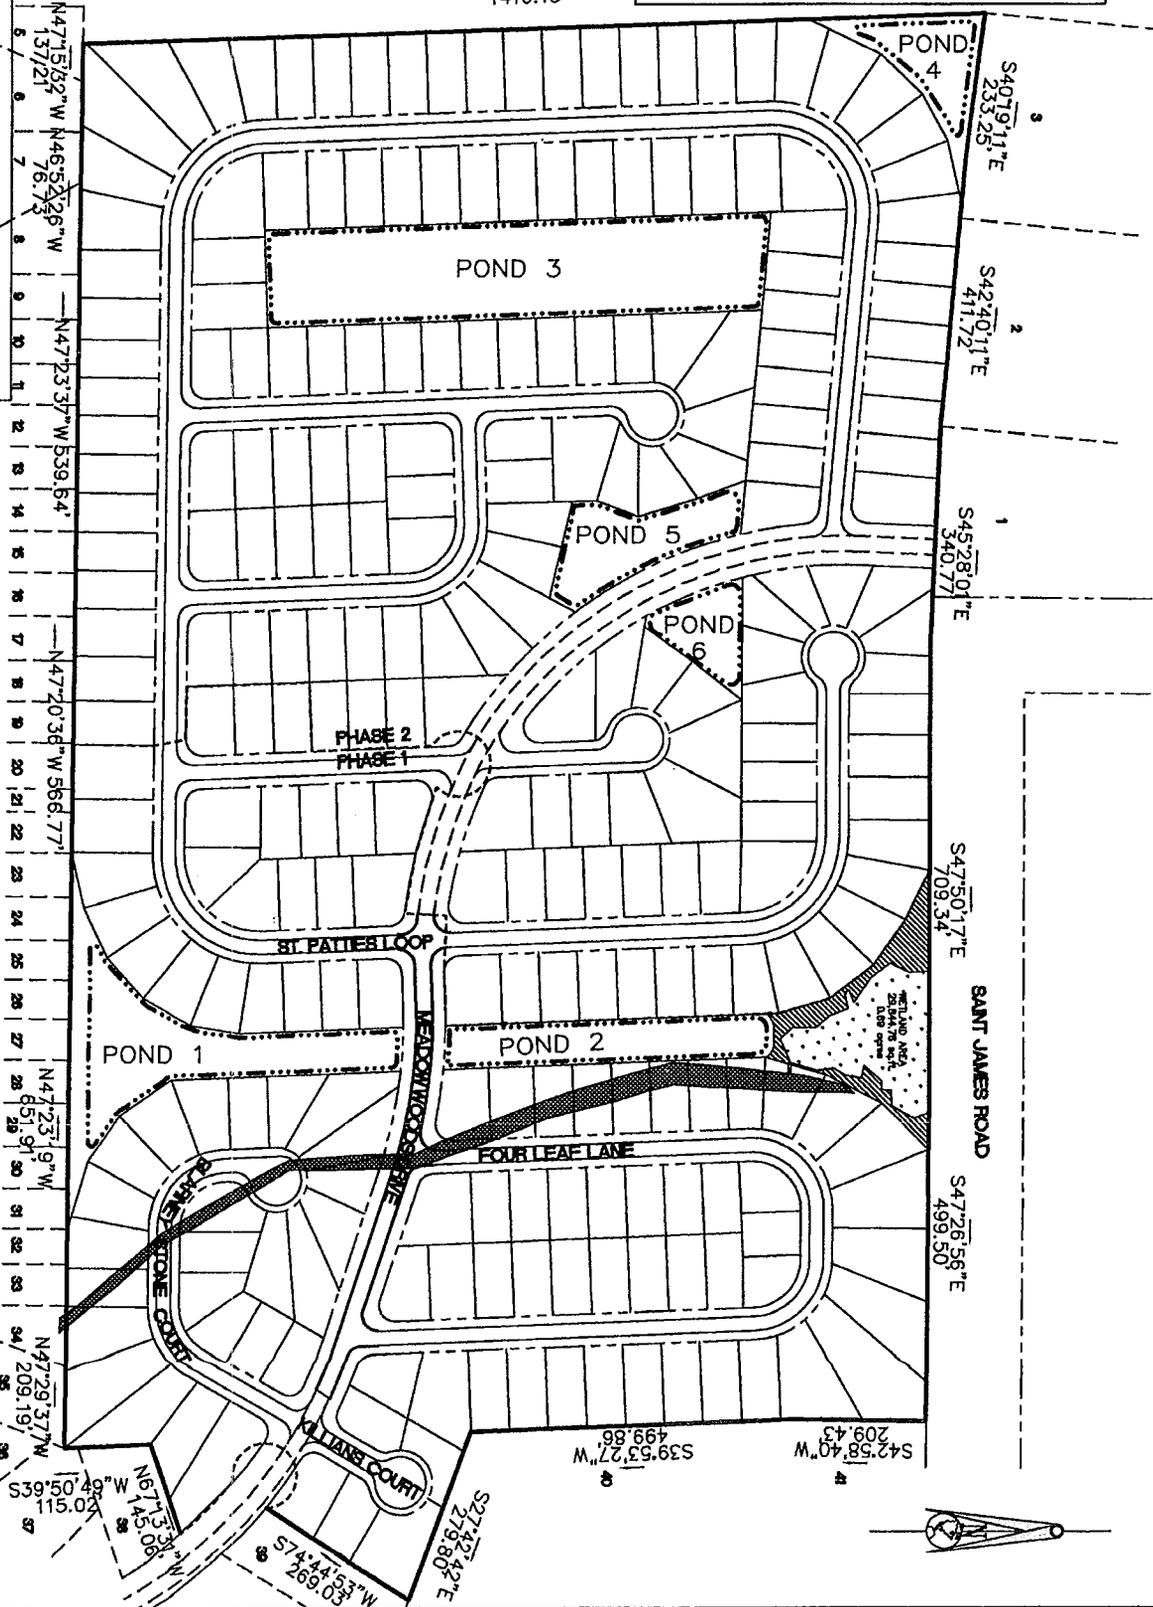

Revisions	Date	Initials

Sheet Title: OVERALL VIEW

Date: 1-26-05

Application #

PN# 2005-1B-017-C

Scale: 1" = 300'

Sheet 2 of 6

NOT FOR CONSTRUCTION

WETLAND AREA  
29,844.76 sq.ft.  
0.69 acres


PROPOSED  
WETLAND IMPACT  
28,314 SF/ 0.65 AC  
2,097 CY OF FILL

**CREAGE:**  
TOTAL SITE - 69.30 AC  
TOTAL WETLAND - 1.34 AC  
WETLAND IMPACT - 0.65 AC  
BUFFER - 0.38 AC  
AVERAGE BUFFER WIDTH - 26.00 LF

**LEGEND:**  
WETLANDS [Symbol]  
BUFFER [Symbol]  
PROPOSED IMPACT [Symbol]

NOT FOR CONSTRUCTION

Applicant: FRED MAJORS	Revisions		PLAN VIEW	
	Date	Initials	Date: 1-26-05	Scale: 1" = 60'
Project Title: THE MEADOWS OF ST. PATRICK	2/7/05	ARB	Application #	Sheet 3 of 6
Project Location: HIGHWAY 17 HORRY COUNTY, SC			PA# 2005-13-017-C	

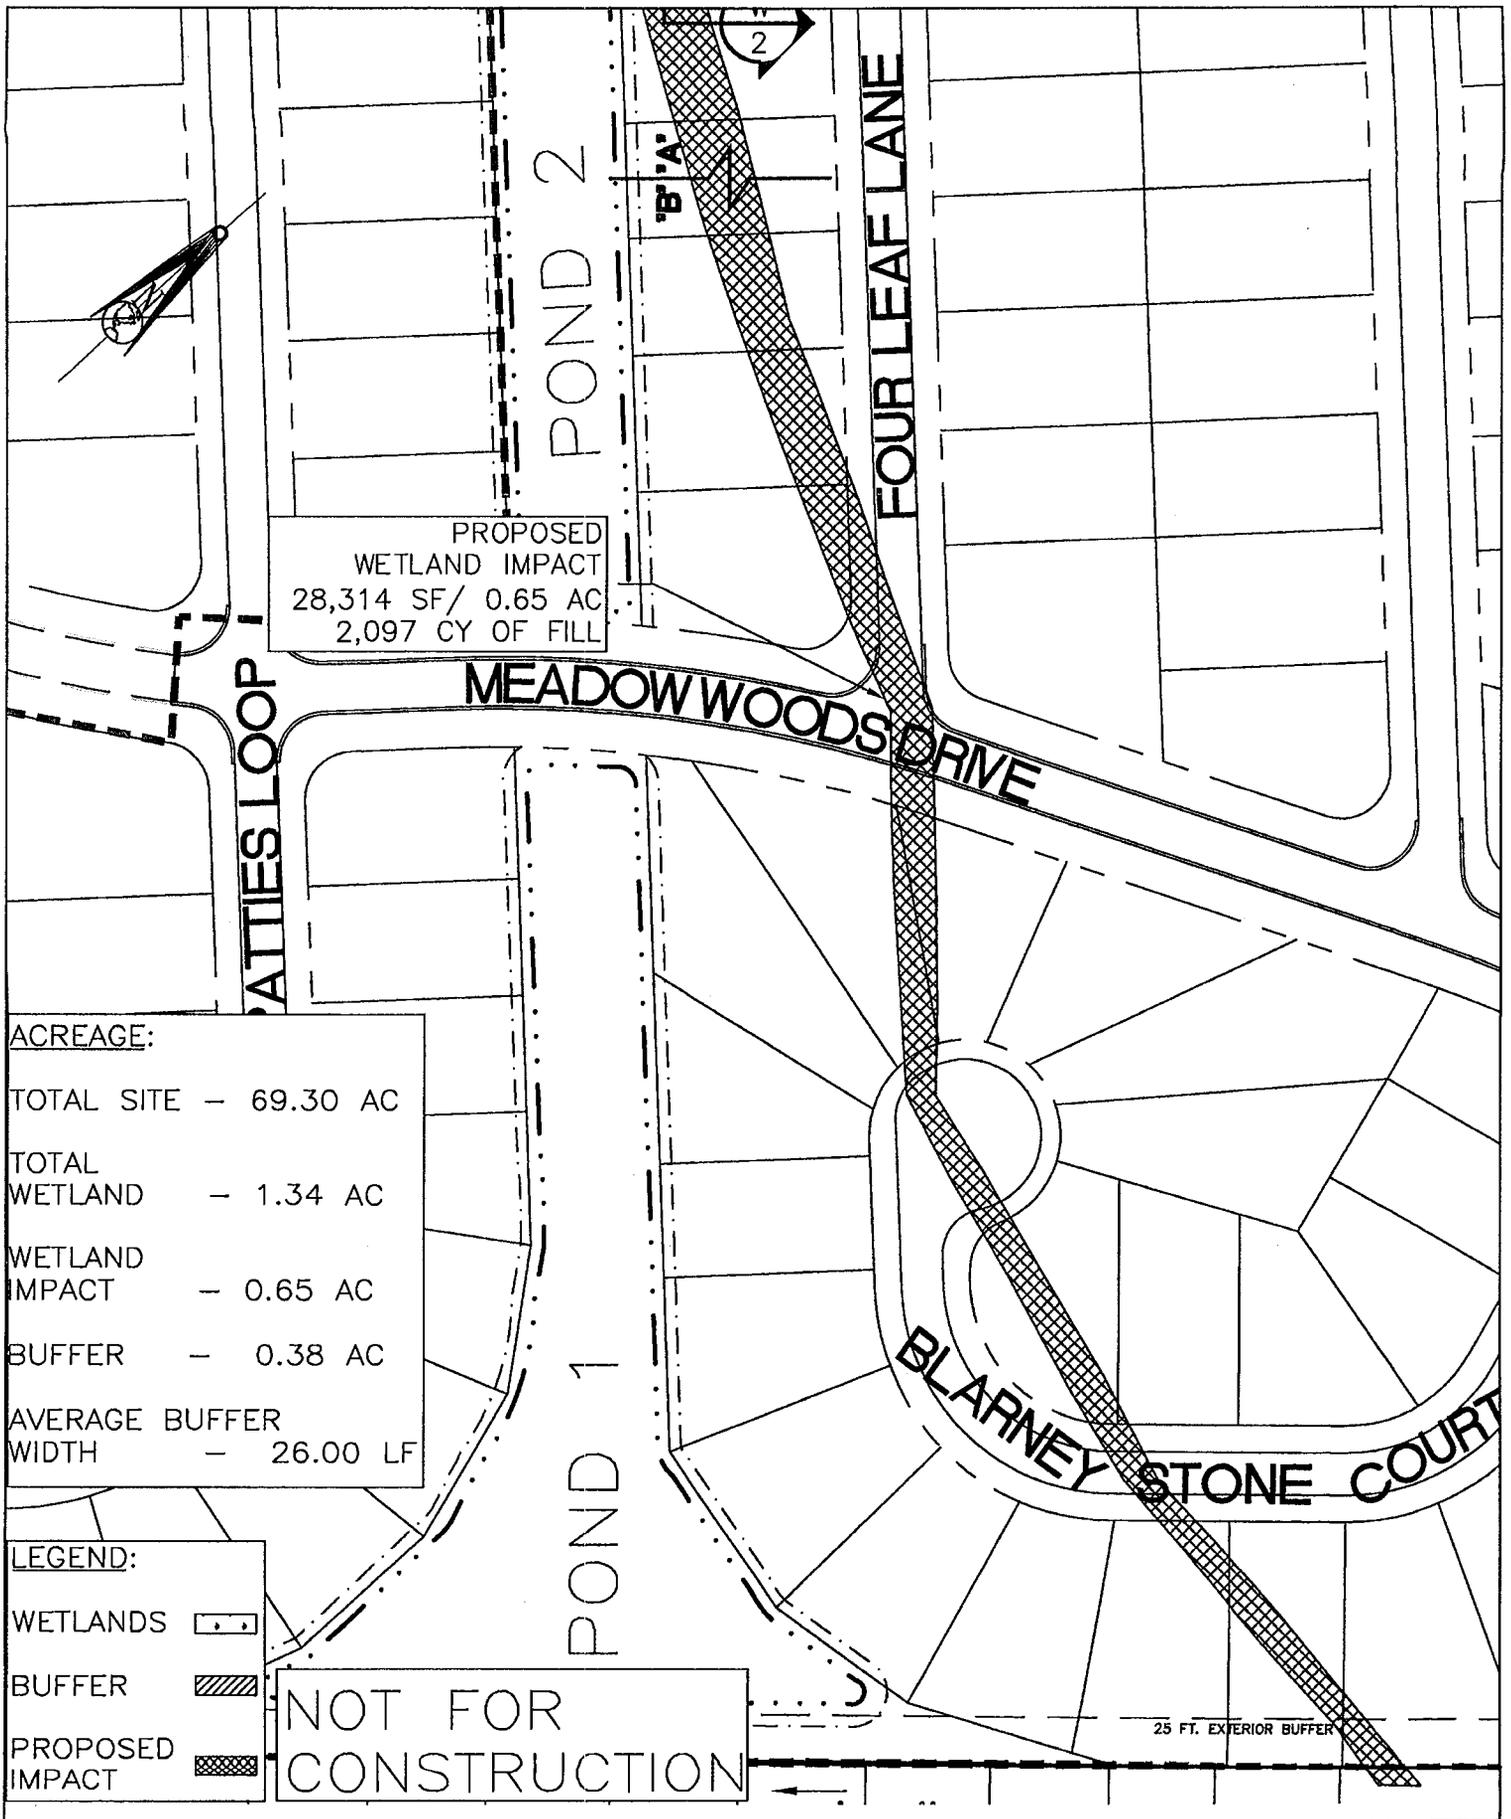

PROPOSED  
WETLAND IMPACT  
28,314 SF/ 0.65 AC  
2,097 CY OF FILL

**ACREAGE:**

TOTAL SITE	-	69.30 AC
TOTAL WETLAND	-	1.34 AC
WETLAND IMPACT	-	0.65 AC
BUFFER	-	0.38 AC
AVERAGE BUFFER WIDTH	-	26.00 LF


**LEGEND:**

WETLANDS	
BUFFER	
PROPOSED IMPACT	


**NOT FOR CONSTRUCTION**

25 FT. EXTERIOR BUFFER

Applicant: FRED MAJORS	Revisions		PLAN VIEW	
	Date	Initials	Date: 1-26-05	Scale: 1" = 100'
Project Title: THE MEADOWS OF ST. PATRICK			Application #	Sheet 4 of 6
Project Location: HIGHWAY 17 Horry County, SC			<i>PN# 2005-1B-047-C</i>	

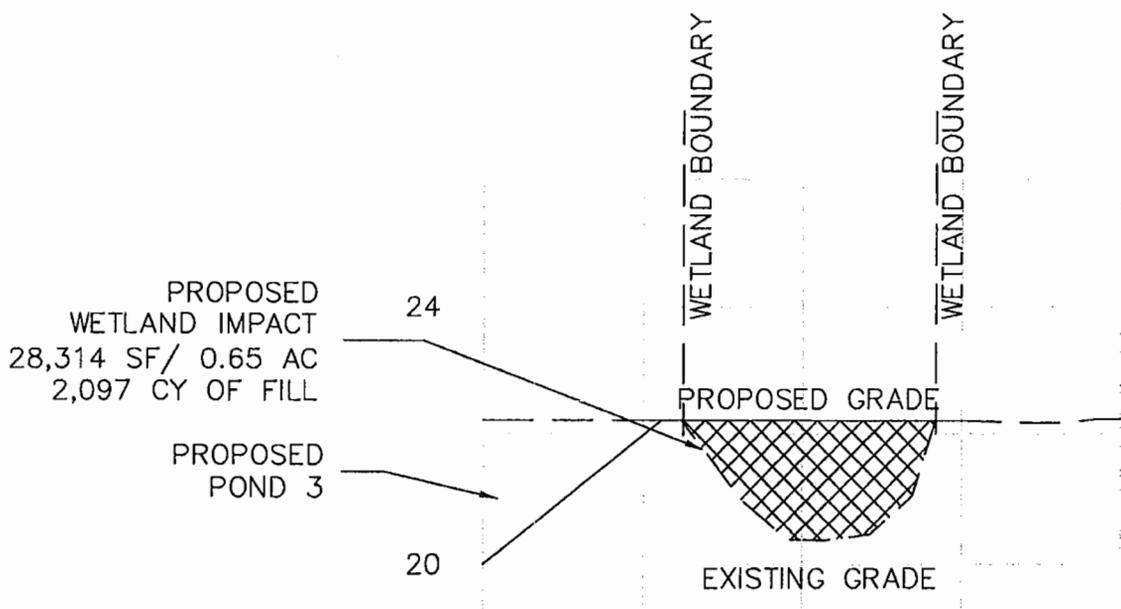

DATUM ELEV  
16.00

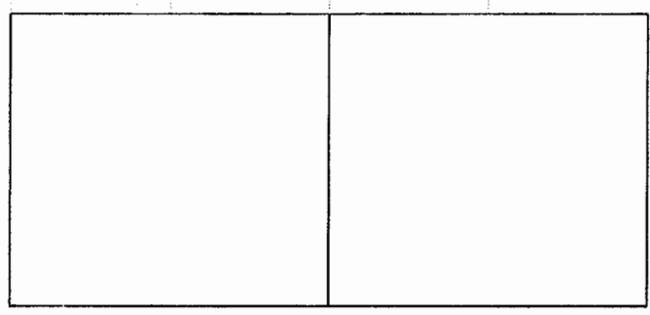

0+00

1+00

W1-IMPACT "A" SECTION

SCALE

VERTICAL 1"=3'  
HORIZONTAL 1"=30'

Applicant: FRED MAJORS	<u>Revisions</u>		W1 - SECTION	
	Date	Initials		
Project Title: THE MEADOWS OF ST. PATRICK			Date: 1-26-05	Scale: 1" = AS SHOWN
Project Location: HIGHWAY 17 HORRY COUNTY, SC			Application # PW#2005-13-047-C	Sheet 5 of 6

