

JOINT
PUBLIC NOTICE

CHARLESTON DISTRICT, CORPS OF ENGINEERS
69A Hagood Avenue
Charleston, South Carolina 29403-5107
and the
S.C. DEPARTMENT OF HEALTH AND ENVIRONMENTAL CONTROL
OFFICE OF OCEAN AND COASTAL RESOURCE MANAGEMENT
1362 McMillan Avenue, Suite 400
Charleston, South Carolina 29405

REGULATORY DIVISION
Refer to: P/N #2005-1E-100-P

1 April 2005

Pursuant to Section 10 of the Rivers and Harbors Act of 1899 (33 U.S.C. 403), Section 401 of the Clean Water Act (33 U.S.C. 1344), and the South Carolina Coastal Zone Management Act (48-39-10 et.seq.), an application has been submitted to the Department of the Army and the S.C. Department of Health and Environmental Control by

CALLAWASSIE ISLAND MEMBERS CLUB
22 CALLAWASSIE CLUB DRIVE
CALLAWASSIE ISLAND, SOUTH CAROLINA 29909

for a permit to construct a community dock structure in the

COLLETON RIVER

at Parcel 124B, Callawassie Island River Club, Callawassie Island, Beaufort County, South Carolina. (Latitude – 32.31488, Longitude – 80.86039)

In order to give all interested parties an opportunity to express their views

NOTICE

is hereby given that written statements regarding the proposed work will be received by both of the above mentioned offices until

12 O'CLOCK NOON, MONDAY, 18 APRIL 2005

from those interested in the activity and whose interests may be affected by the proposed work.

The proposed work consists of constructing a timber pier with a 25' diameter octagon shaped gazebo attached to highland by a 5' x 500' walkway. In addition, a 14' x 100' floating dock is to be installed on the upstream side of the gazebo and attached to the gazebo by a 4' x 30' ramp. The purpose of this work is for the private recreational use of the Callawassie Island Club Members.

NOTE: Plans depicting the work described in this notice are available and will be provided, upon receipt of a written request, to anyone that is interested in obtaining a copy of the plans for the specific project. The request must identify the project of interest by public notice number and a self-addressed stamped envelope must also be provided for mailing the drawings to you. Your request for drawings should be addressed to the

**U.S. Army Corps of Engineers
ATTN: REGULATORY DIVISION
69A Hagood Avenue
Charleston, South Carolina 29403-5107**

The District Engineer has concluded that the discharges associated with this project, both direct and indirect, should be reviewed by the South Carolina Department of Health and Environmental Control in accordance with provisions of Section 401 of the Clean Water Act. As such, this notice constitutes a request, on behalf of the applicant, for certification that this project will comply with applicable effluent limitations and water quality standards. The work shown on this application must also be certified as consistent with applicable provisions the Coastal Zone Management Program (15 CFR 930). The District Engineer will not process this application to a conclusion until such certifications are received. The applicant is hereby advised that supplemental information may be required by the State to facilitate the review.

This notice initiates the Essential Fish Habitat (EFH) consultation requirements of the Magnuson-Stevens Fishery Conservation and Management Act. Implementation of the proposed project would impact estuarine substrates and emergent wetlands utilized by various life stages of species comprising the red drum, shrimp, and snapper-grouper management complexes. Our initial determination is that the proposed action would not have a substantial individual or cumulative adverse impact on EFH or fisheries managed by the South Atlantic Fishery Management Council and the National Marine Fisheries Service (NMFS). Our final determination relative to project impacts and the need for mitigation measures is subject to review by and coordination with the NMFS.

Pursuant to Section 7(c) of the Endangered Species Act of 1973 (as amended), the District Engineer has consulted the most recently available information and has determined that the project is not likely to adversely affect any Federally endangered, threatened, or proposed species or result in the destruction or adverse modification of designated or proposed critical habitat. This public notice serves as a request for written concurrence from the U.S. Fish and Wildlife Service and/or the National Marine Fisheries Service on this determination.

The District Engineer has consulted the latest published version of the National Register of Historic Places for the presence or absence of registered properties, or properties listed as being eligible for inclusion therein, and this worksite is not included as a registered property or property listed as being eligible for inclusion in the Register. Consultation of the National Register constitutes the extent of cultural resource investigations by the District Engineer, and he is otherwise unaware of the presence of such resources. Presently unknown archaeological, scientific, prehistorical, or historical data may be lost or destroyed by the work to be accomplished under the requested permit.

Any person may request, in writing, within the comment period specified in this notice, that a public hearing be held to consider this application. Requests for a public hearing shall state, with particularity, the reasons for holding a public hearing.

The decision whether to issue a permit will be based on an evaluation of the probable impact including cumulative impacts of the activity on the public interest. That decision will reflect the national concern for both protection and utilization of important resources. The benefit which reasonably may be expected to accrue from the project must be balanced against its reasonably foreseeable detriments. All factors which may be relevant to the project will be considered including the cumulative effects thereof; among those are conservation, economics, aesthetics,

Refer to: P/N #2005-1E-100-P

Callawassie Island Members Club


general environmental concerns, wetlands, historic properties, fish and wildlife values, flood hazards, flood plain values, land use, navigation, shoreline erosion and accretion, recreation, water supply and conservation, water quality, energy needs, safety, food and fiber production and, in general, the needs and welfare of the people. A permit will be granted unless the District Engineer determines that it would be contrary to the public interest. In cases of conflicting property rights, the Corps of Engineers cannot undertake to adjudicate rival claims.

The Corps of Engineers is soliciting comments from the public; Federal, state, and local agencies and officials; Indian Tribes; and other interested parties in order to consider and evaluate the impacts of this activity. Any comments received will be considered by the Corps of Engineers to determine whether to issue, modify, condition or deny a permit for this project. To make this decision, comments are used to assess impacts on endangered species, historic properties, water quality, general environmental effects, and the other public interest factors listed above. Comments are used in the preparation of an Environmental Assessment and/or an Environmental Impact Statement pursuant to the National Environmental Policy Act. Comments are also used to determine the need for a public hearing and to determine the overall public interest of the activity.

If there are any questions concerning this public notice, please contact me at 843-329-8044 or toll free at 1-866-329-8187.

A handwritten signature in black ink, appearing to read "Jackie Easterling", with a long, sweeping flourish extending to the right.

Jackie Easterling
Project Manager
Regulatory Division
U.S. Army Corps of Engineers

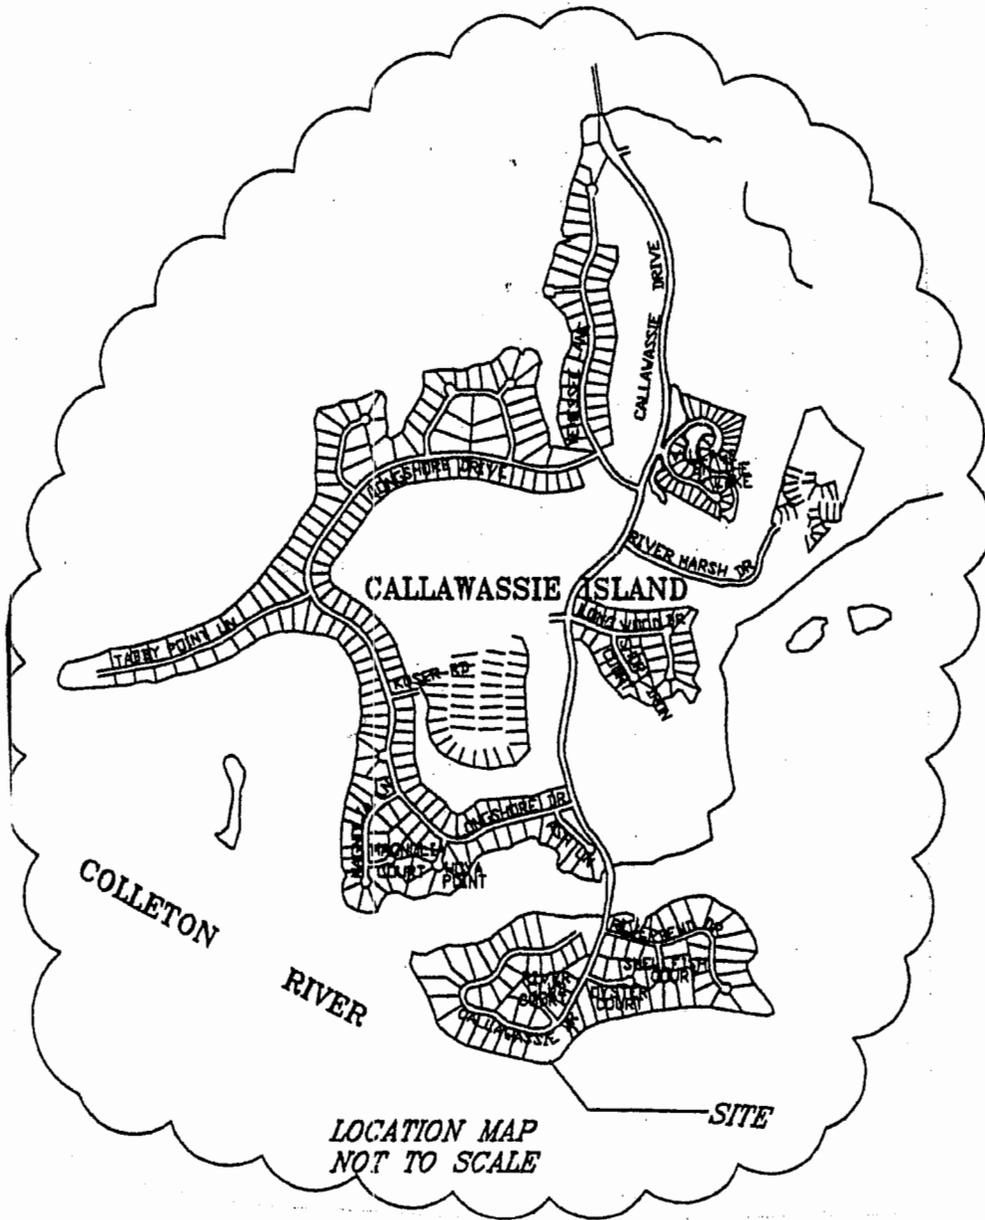

LOCATION MAP
NOT TO SCALE

APPLICANT: *CALLAWASSIE ISLAND MEMBERS*

ACTIVITY:
PROPOSED PIER

P/N # *2005-1E-100*

LOCATION: *CALLAWASSIE ISLAND, RIVER CLUB*
R600 015 00A 0124 0000

COUNTY: *BEAUFORT*

DATE: *FEB. 1, 2005*

ADJACENT PROPERTY OWNERS:


- 1 *WVSC LLC*
203 CALLAWASSIE DR
OKATIE SC 29909
- 2 *CALLAWASSIE IS. MEMBERS*
22 CALLAWASSIE CLUB DR.
OKATIE SC 29909
- 3 *WVSC LLC*
203 CALLAWASSIE DR
OKATIE SC 29909

FORREST F. BAUGHMAN, PLS
SC REGISTERED LAND SURVEYOR # 4922
PO BOX 330 BLUFFTON, SC 29910

I HEREBY CERTIFY THAT THE DISTANCES THAT PERTAIN TO CRITICAL LINE AND MARSH LINES ARE CORRECT AND THAT THERE ARE NO ENCROACHMENTS ACROSS EXTENDED PROPERTY LINES

NOT TO SCALE


CURVE	LENGTH	RADIUS	CHORD	BEARING
C1	164.48	316.95	162.84	S86°44'52"E
C2	240.75	316.95	235.00	N56°37'29"E

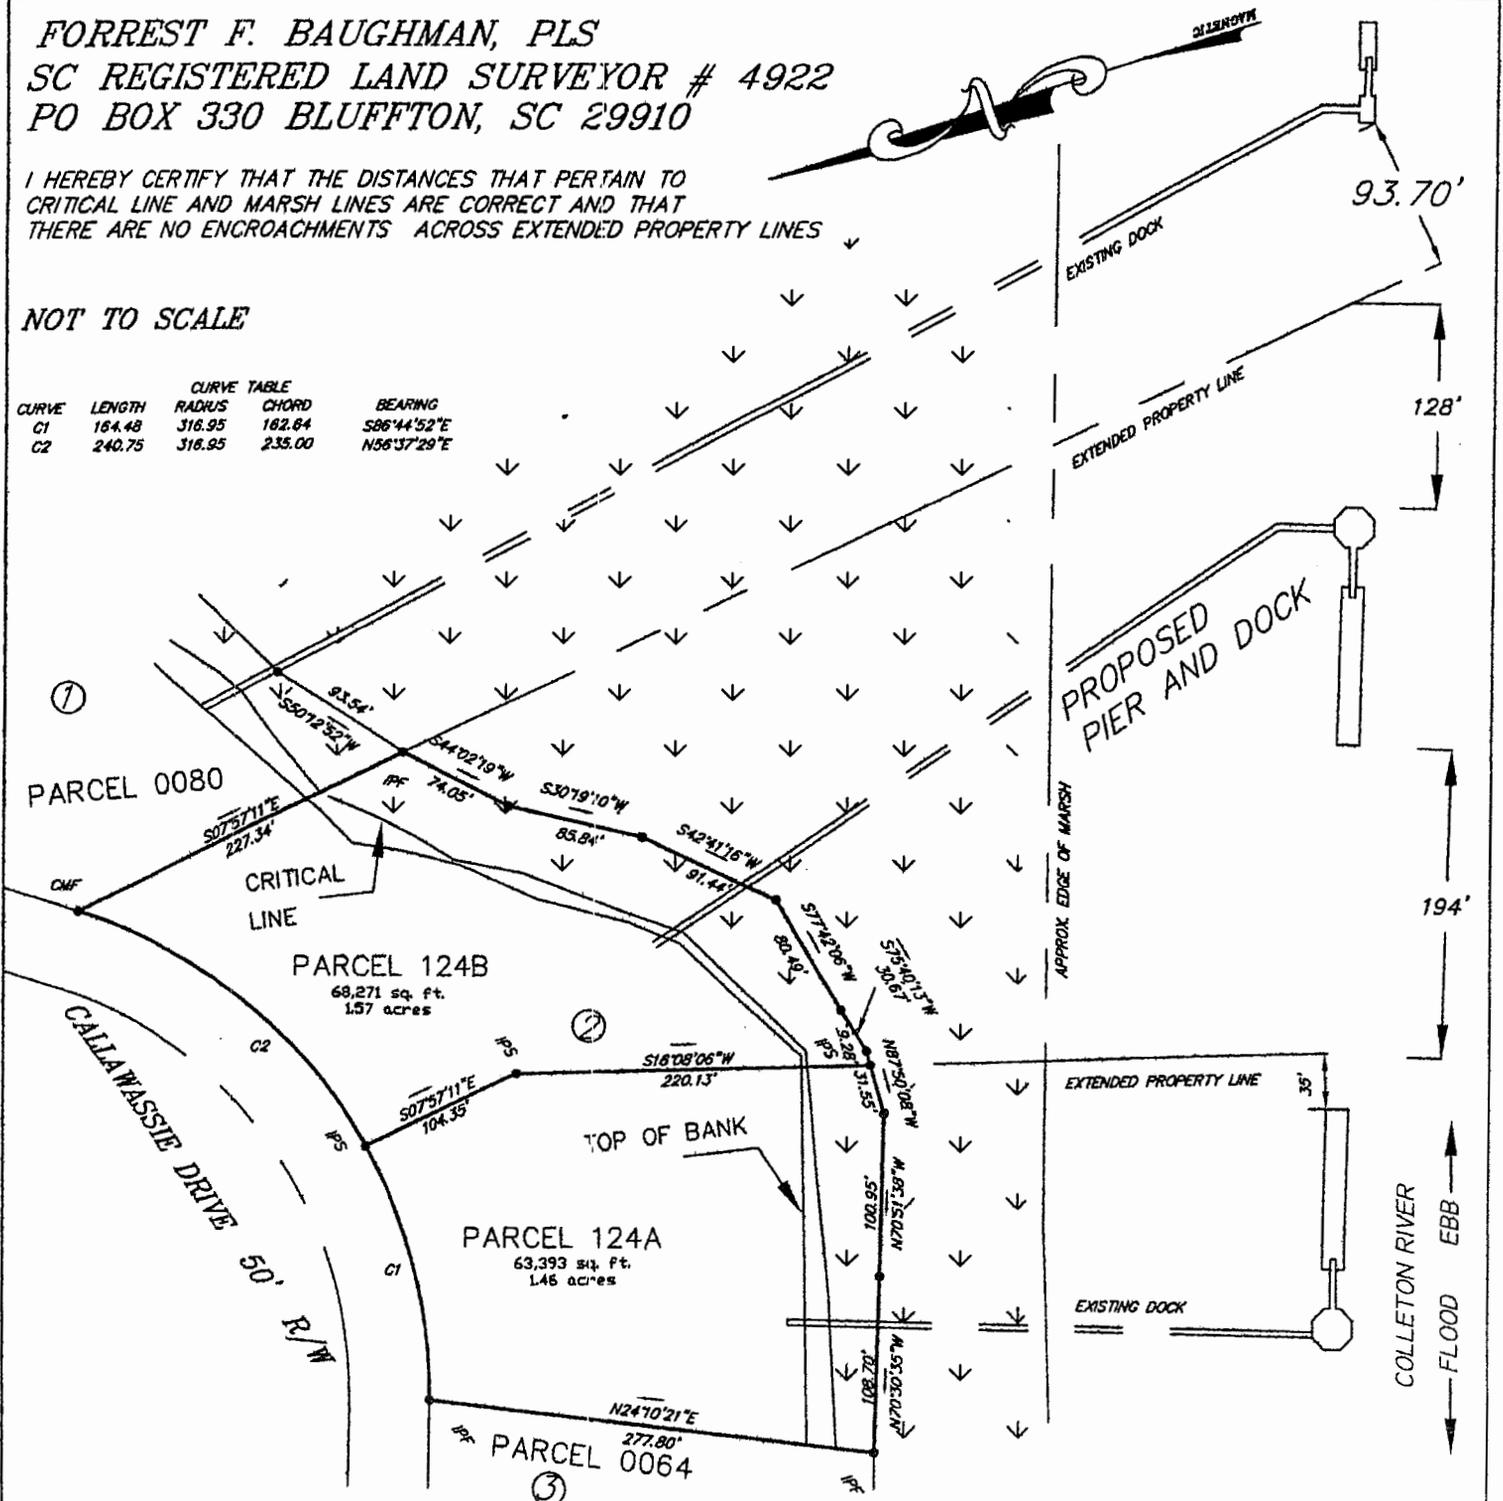

APPLICANT: CALLAWASSIE ISLAND MEMBERS
 ACTIVITY: PROPOSED PIER
 P/N # 2005-1E-100

LOCATION: CALLAWASSIE ISLAND, RIVER CLUB R600 015 00A 0124 0000
 COUNTY: BEAUFORT
 DATE: FEB. 1, 2005

ADJACENT PROPERTY OWNERS:
 1 WVSC LLC
203 CALLAWASSIE DR
OKATIE SC 29909
 2 CALLAWASSIE IS. MEMBERS
22 CALLAWASSIE CLUB DR.
OKATIE SC 29909
 3 WVSC LLC
203 CALLAWASSIE DR
OKATIE SC 29909

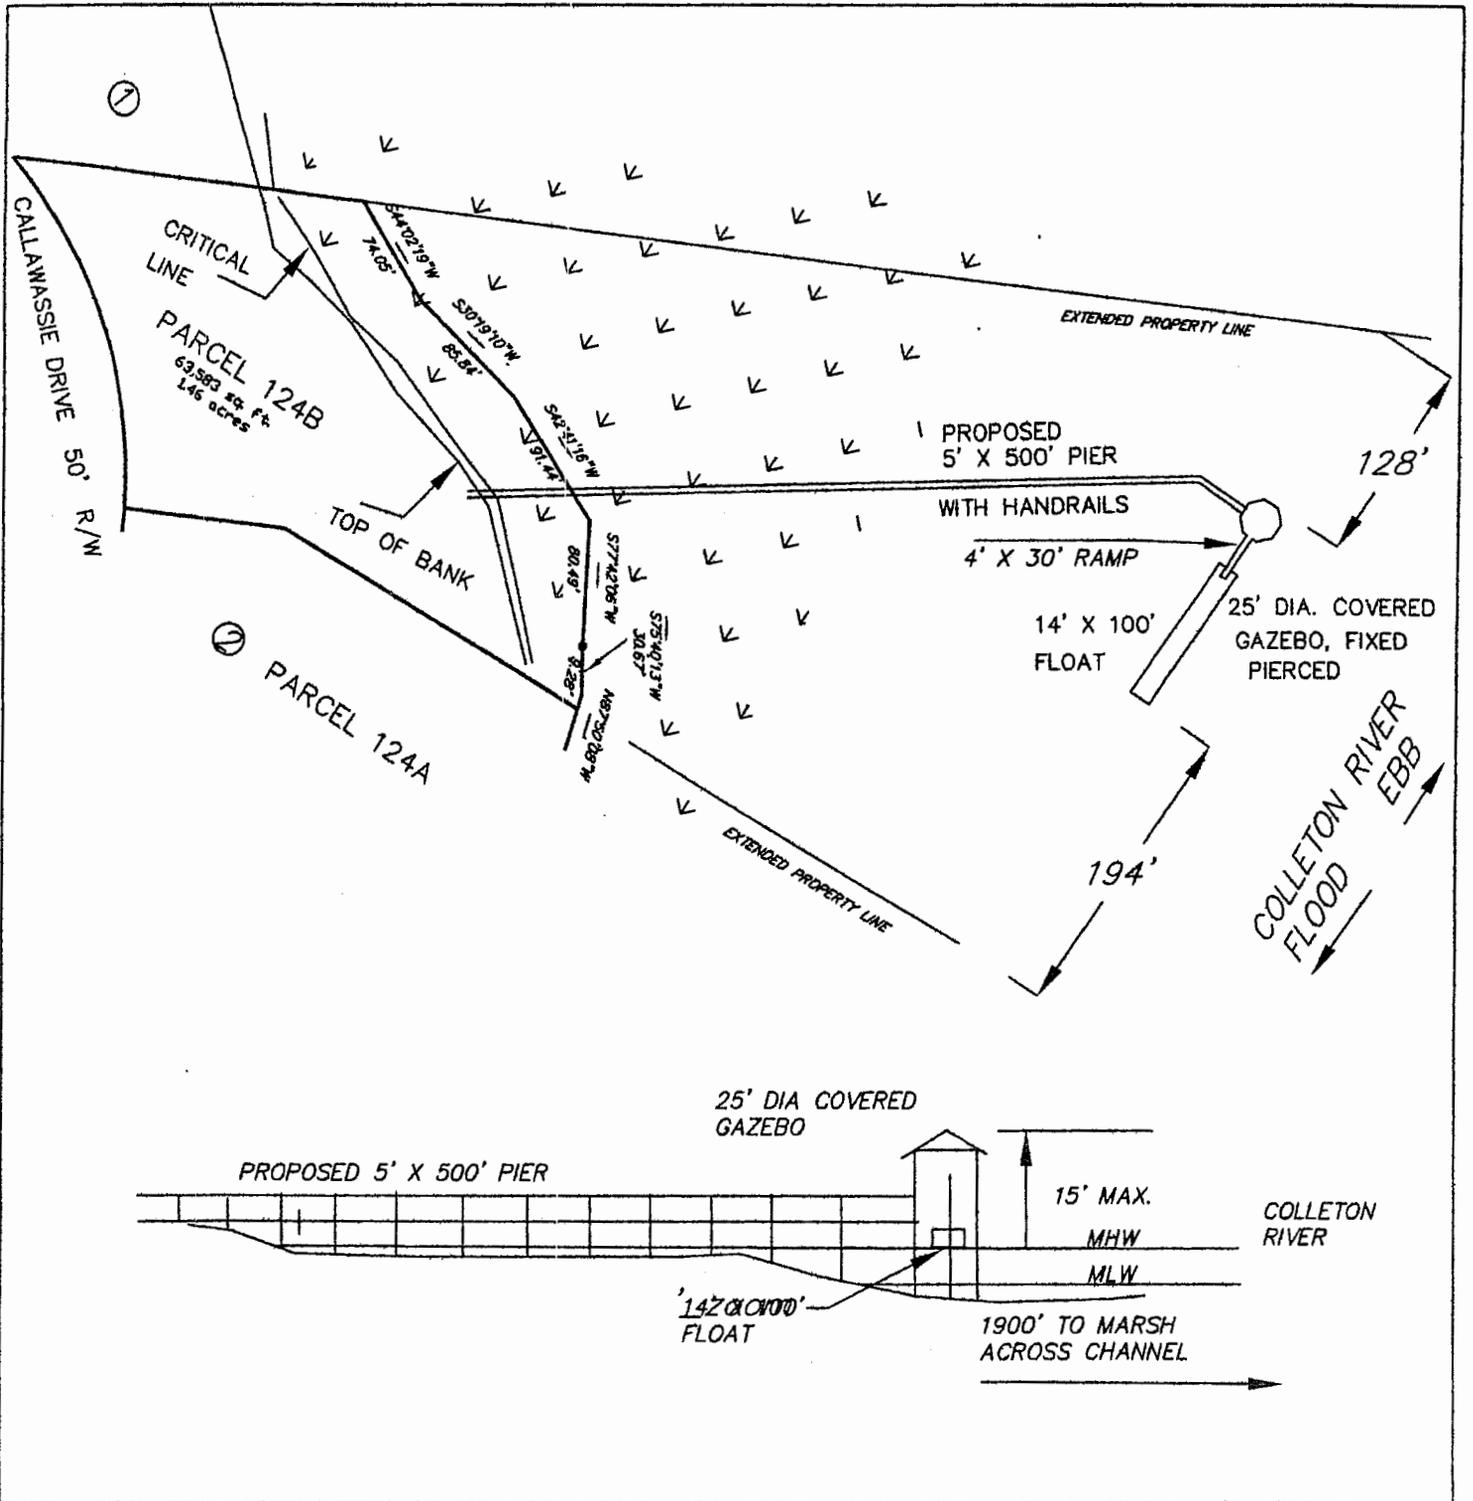

APPLICANT: <i>CALLAWASSIE ISLAND MEMBERS</i>	LOCATION: <i>CALLAWASSIE ISLAND, RIVER CLUB</i> <i>R600 015 00A 0124 0000</i>	ADJACENT PROPERTY OWNERS: 1 WVSC LLC 203 CALLAWASSIE DR OKATIE SC 29909
ACTIVITY: PROPOSED PIER	COUNTY: <i>BEAUFORT</i>	2 CALLAWASSIE IS. MEMBERS 22 CALLAWASSIE CLUB DR. OKATIE SC 29909
P/N # <i>2005-1E-100</i>	DATE: <i>FEB. 1, 2005</i>	3 WVSC LLC 203 CALLAWASSIE DR OKATIE SC 29909