

JOINT
PUBLIC NOTICE

CHARLESTON DISTRICT, CORPS OF ENGINEERS
69A Hagood Avenue
Charleston, South Carolina 29403-5107
and the
S.C. DEPARTMENT OF HEALTH AND ENVIRONMENTAL CONTROL
OFFICE OF OCEAN AND COASTAL RESOURCE MANAGEMENT
1362 McMillan Avenue, Suite 400
Charleston, South Carolina 29405

REGULATORY DIVISION
Refer to: P/N #2005-1E-186-P

17 June 2005

Pursuant to Section 10 of the Rivers and Harbors Act of 1899 (33 U.S.C. 403), Sections 401 and 404 of the Clean Water Act (33 U.S.C. 1344), and the South Carolina Coastal Zone Management Act (48-39-10 et.seq.) an application has been submitted to the Department of the Army and the S.C. Department of Health and Environmental Control by

CHARLESTON COUNTY PARK AND RECREATION COMMISSION
861 RIVERLAND DRIVE
CHARLESTON, SOUTH CAROLINA 29412

for a permit to construct a floating groundout boarding dock in

BOHICKET CREEK

at the Cherry Point Boat Landing, Rockville, Charleston County, South Carolina.
(Latitude – 32.59758, Longitude – 80.18296)

In order to give all interested parties an opportunity to express their views

NOTICE

is hereby given that written statements regarding the proposed work will be received by both of the above mentioned offices until

12 O'CLOCK NOON, TUESDAY, 5 JULY 2005

from those interested in the activity and whose interests may be affected by the proposed work.

The proposed work consists of installing an 8' x 105' floating groundout boarding dock on the south side of the existing concrete boat ramp authorized by DA Permit #96-1D-097. An 8' x 20' concrete abutment will also be constructed for attaching the landward end of the floating groundout boarding dock. Approximately 33 cubic yards of material will be excavated alongside the existing concrete boat ramp in the area where the proposed structure is to be installed. Approximately 10.5 cubic yards of stone will be installed as a foundation mat underneath the proposed structure. Riprap, with filter fabric, will be placed on the sideslopes of any disturbed areas around the proposed structure. The purpose of this work is to provide the public with a safer and more convenient way to launch and retrieve their boats at the Cherry Point Boat Landing.

NOTE: Plans depicting the work described in this notice are available and will be provided, upon receipt of a written request, to anyone that is interested in obtaining a copy of the plans for the specific project. The request must identify the project of interest by public notice number and a self-addressed stamped envelope must also be provided for mailing the drawings to you. Your request for drawings should be addressed to the

**U.S. Army Corps of Engineers
ATTN: REGULATORY DIVISION
69A Hagood Avenue
Charleston, South Carolina 29403-5107**

The District Engineer has concluded that the discharges associated with this project, both direct and indirect, should be reviewed by the South Carolina Department of Health and Environmental Control in accordance with provisions of Section 401 of the Clean Water Act. As such, this notice constitutes a request, on behalf of the applicant, for certification that this project will comply with applicable effluent limitations and water quality standards. The work shown on this application must also be certified as consistent with applicable provisions the Coastal Zone Management Program (15 CFR 930). The District Engineer will not process this application to a conclusion until such certifications are received. The applicant is hereby advised that supplemental information may be required by the State to facilitate the review.

This notice initiates the Essential Fish Habitat (EFH) consultation requirements of the Magnuson-Stevens Fishery Conservation and Management Act. Implementation of the proposed project would impact () acres of estuarine substrates and emergent wetlands utilized by various life stages of species comprising the red drum, shrimp, and snapper-grouper management complexes. Our initial determination is that the proposed action would not have a substantial individual or cumulative adverse impact on EFH or fisheries managed by the South Atlantic Fishery Management Council and the National Marine Fisheries Service (NMFS). Our final determination relative to project impacts and the need for mitigation measures is subject to review by and coordination with the NMFS.

The District Engineer has consulted the most recently available information and has determined that the project will have no effect on any Federally endangered, threatened, or proposed species and will not result in the destruction or adverse modification of designated or proposed critical habitat. This public notice serves as a request to the U.S. Fish and Wildlife Service and the National Marine Fisheries Service for any additional information they may have on whether any listed or proposed endangered or threatened species or designated or proposed critical habitat may be present in the area which would be affected by the activity, pursuant to Section 7(c) of the Endangered Species Act of 1973 (as amended).

The District Engineer has consulted the latest published version of the National Register of Historic Places for the presence or absence of registered properties, or properties listed as being eligible for inclusion therein, and this worksite is not included as a registered property or property listed as being eligible for inclusion in the Register. Consultation of the National Register constitutes the extent of cultural resource investigations by the District Engineer, and he is otherwise unaware of the presence of such resources. Presently unknown archaeological, scientific, prehistorical, or historical data may be lost or destroyed by the work to be accomplished under the requested permit.

Refer to: P/N #2005-1E-186-P

Charleston County Park and Recreation Commission

Any person may request, in writing, within the comment period specified in this notice, that a public hearing be held to consider this application. Requests for a public hearing shall state, with particularity, the reasons for holding a public hearing.


The decision whether to issue a permit will be based on an evaluation of the probable impact including cumulative impacts of the activity on the public interest and will include application of the guidelines promulgated by the Administrator, Environmental Protection Agency (EPA), under authority of Section 404(b) of the Clean Water Act and, as appropriate, the criteria established under authority of Section 102 of the Marine Protection, Research and Sanctuaries Act of 1972, as amended. That decision will reflect the national concern for both protection and utilization of important resources. The benefit which reasonably may be expected to accrue from the project must be balanced against its reasonably foreseeable detriments. All factors which may be relevant to the project will be considered including the cumulative effects thereof; among those are conservation, economics, aesthetics, general environmental concerns, wetlands, historic properties, fish and wildlife values, flood hazards, flood plain values, land use, navigation, shoreline erosion and accretion, recreation, water supply and conservation, water quality, energy needs, safety, food and fiber production and, in general, the needs and welfare of the people. A permit will be granted unless the District Engineer determines that it would be contrary to the public interest. In cases of conflicting property rights, the Corps of Engineers cannot undertake to adjudicate rival claims.

The Corps of Engineers is soliciting comments from the public; Federal, state, and local agencies and officials; Indian Tribes; and other interested parties in order to consider and evaluate the impacts of this activity. Any comments received will be considered by the Corps of Engineers to determine whether to issue, modify, condition or deny a permit for this project. To make this decision, comments are used to assess impacts on endangered species, historic properties, water quality, general environmental effects, and the other public interest factors listed above. Comments are used in the preparation of an Environmental Assessment and/or an Environmental Impact Statement pursuant to the National Environmental Policy Act. Comments are also used to determine the need for a public hearing and to determine the overall public interest of the activity.

If there are any questions concerning this public notice, please contact me at 843-329-8044 or toll free at 1-866-329-8187.




Jackie Easterling
Project Manager
Regulatory Division
U.S. Army Corps of Engineers

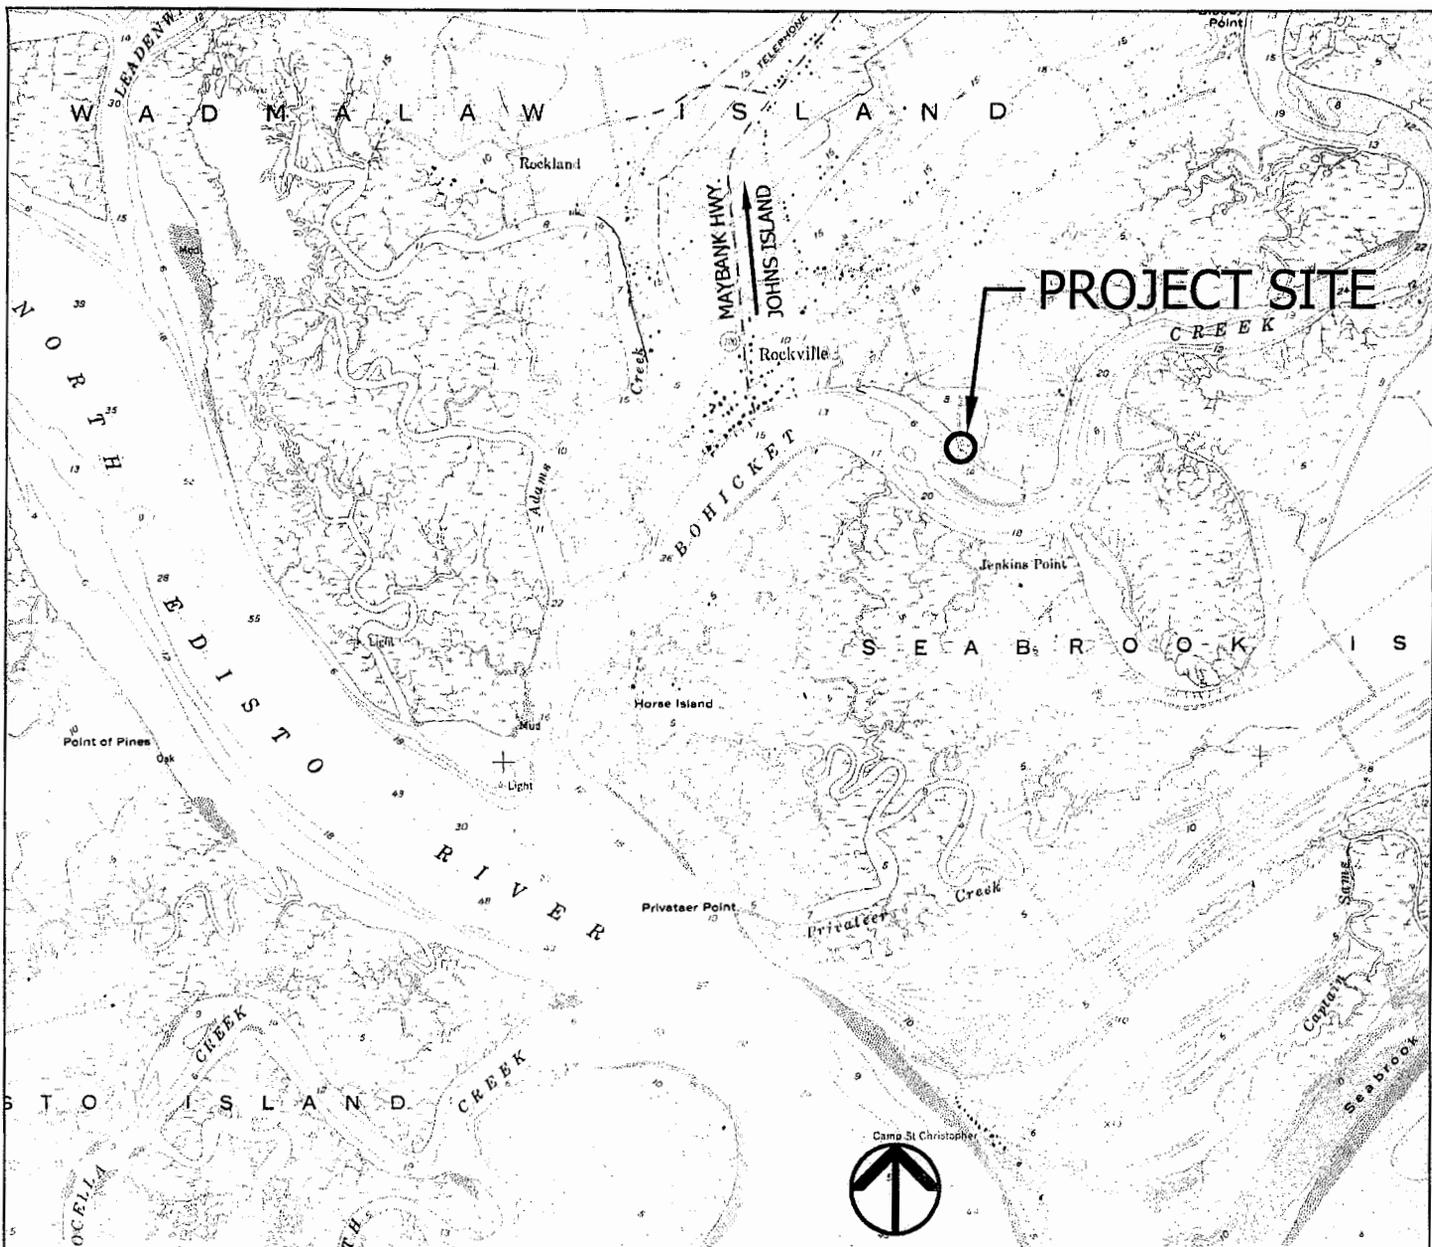

ROCKVILLE QUAD

LOCATION MAP

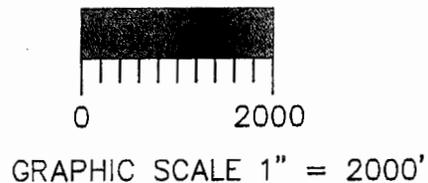

PURPOSE: TO PROVIDE THE PUBLIC WITH A SAFE AND CONVENIENT WAY TO LAUNCH BOATS AT THE CHERRY POINT BOAT LANDING.

ADJACENT PROPERTY:

- ① MERVIN A. SR. AND VIRGINIA S. ZIEGLER
- ② MICHAEL C. ROBINSON

2006 IE-186

CHERRY POINT BOAT LANDING GROUNDOUT DOCK

CHARLESTON COUNTY PARK AND RECREATION COMMISSION
861 RIVERLAND DRIVE
CHARLESTON, SC 29412

PROPOSED: PUBLIC BOARDING DOCK

IN: ROCKVILLE

ON: BOHICKET CREEK


COUNTY OF: CHARLESTON

STATE OF: SOUTH CAROLINA

SHEET: 1 OF 5 DATE: 5-26-05

NOTE:

HYDROGRAPHIC CONTOURS TAKEN FROM SURVEY PERFORMED BY SOUTH STAR SURVEYING ON APRIL 8, 1996.

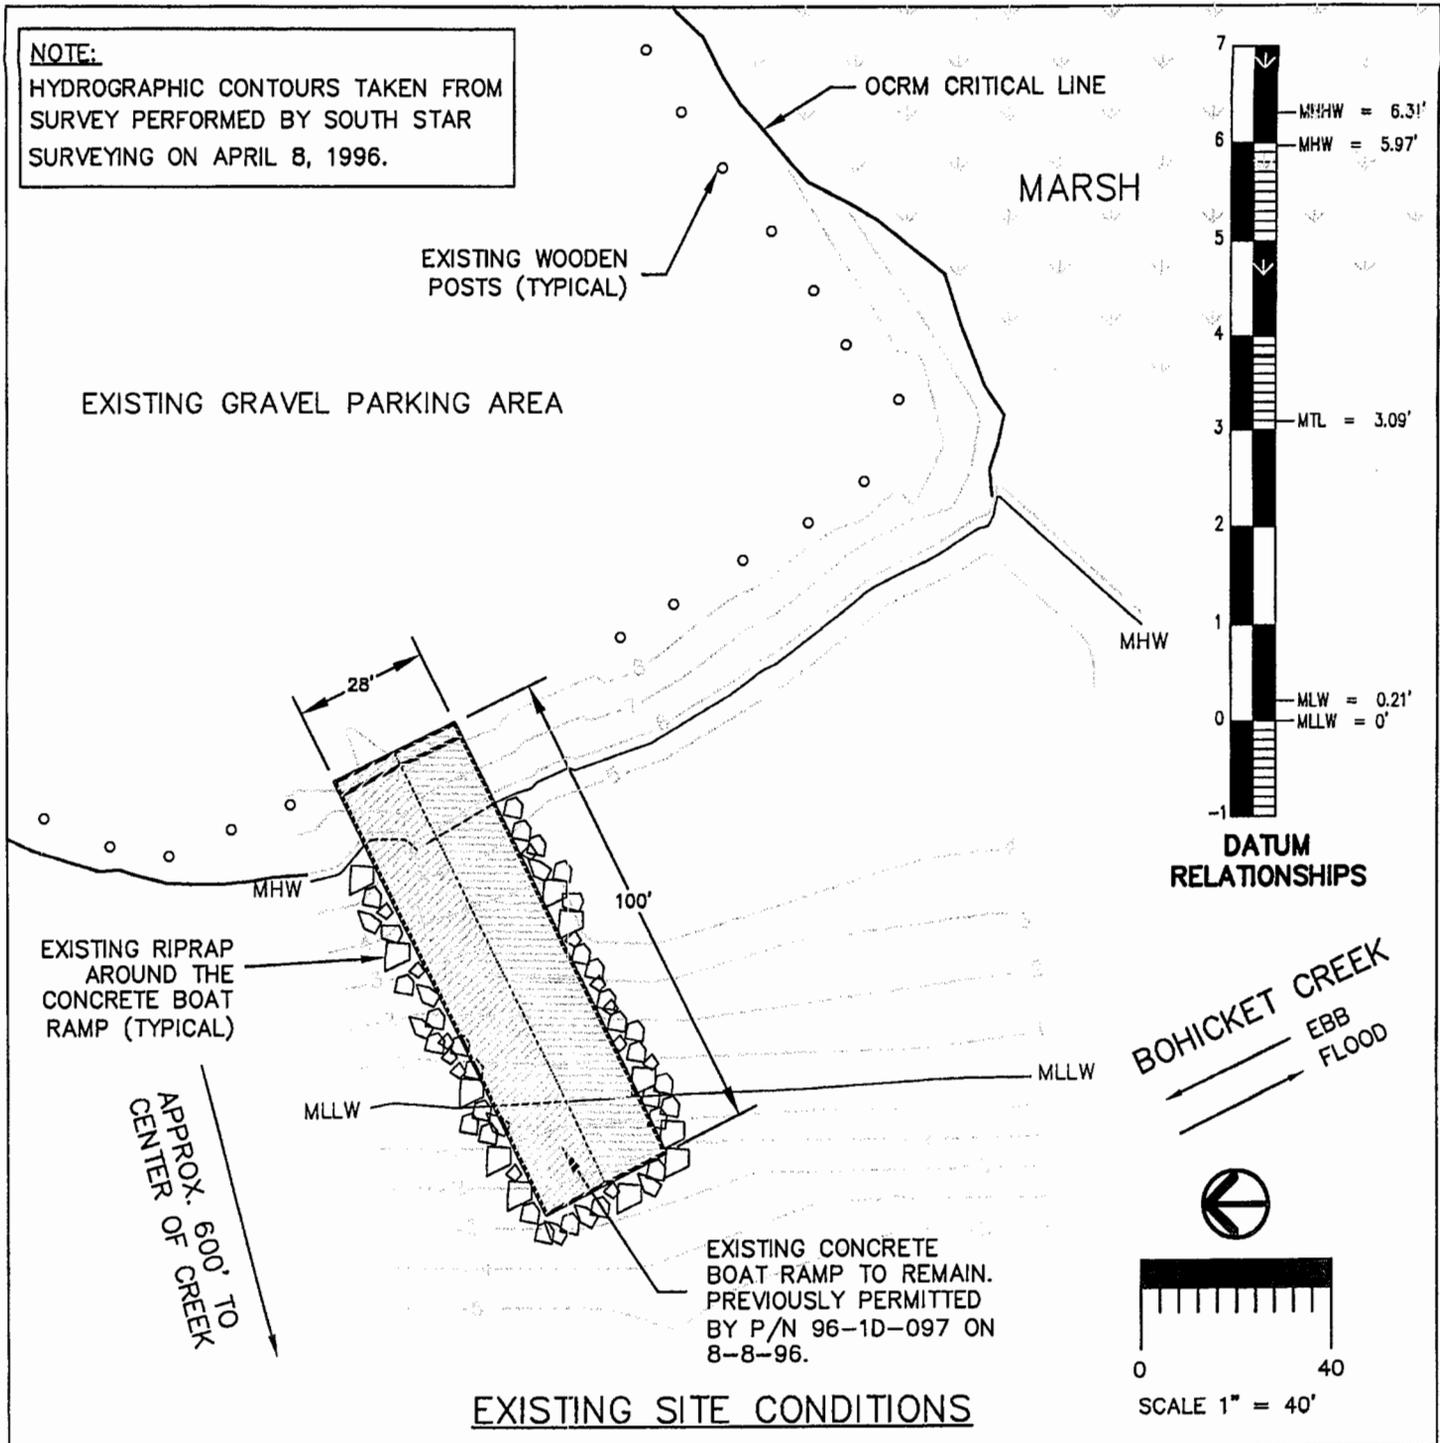

EXISTING SITE CONDITIONS

PURPOSE: TO PROVIDE THE PUBLIC WITH A SAFE AND CONVENIENT WAY TO LAUNCH BOATS AT THE CHERRY POINT BOAT LANDING.

- ADJACENT PROPERTY OWNERS:**
- ① MERVIN A. SR. AND VIRGINIA S. ZIEGLER
 - ② MICHAEL C. ROBINSON

CHERRY POINT BOAT LANDING GROUNDOUT DOCK




CHARLESTON COUNTY PARK AND RECREATION COMMISSION
861 RIVERLAND DRIVE
CHARLESTON, SC 29412

PROPOSED: PUBLIC BOARDING DOCK
IN: ROCKVILLE
ON: BOHICKET CREEK
COUNTY OF: CHARLESTON
STATE OF: SOUTH CAROLINA

SHEET: 2 OF 5 **DATE:** 5-26-05

2006-1E-186

NOTE:
 HYDROGRAPHIC CONTOURS TAKEN FROM
 SURVEY PERFORMED BY SOUTH STAR
 SURVEYING ON APRIL 8, 1996.

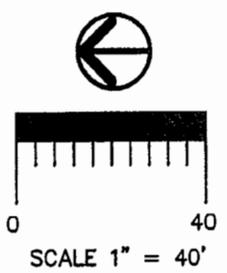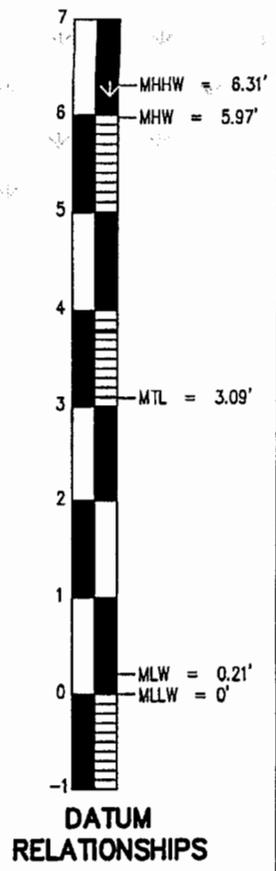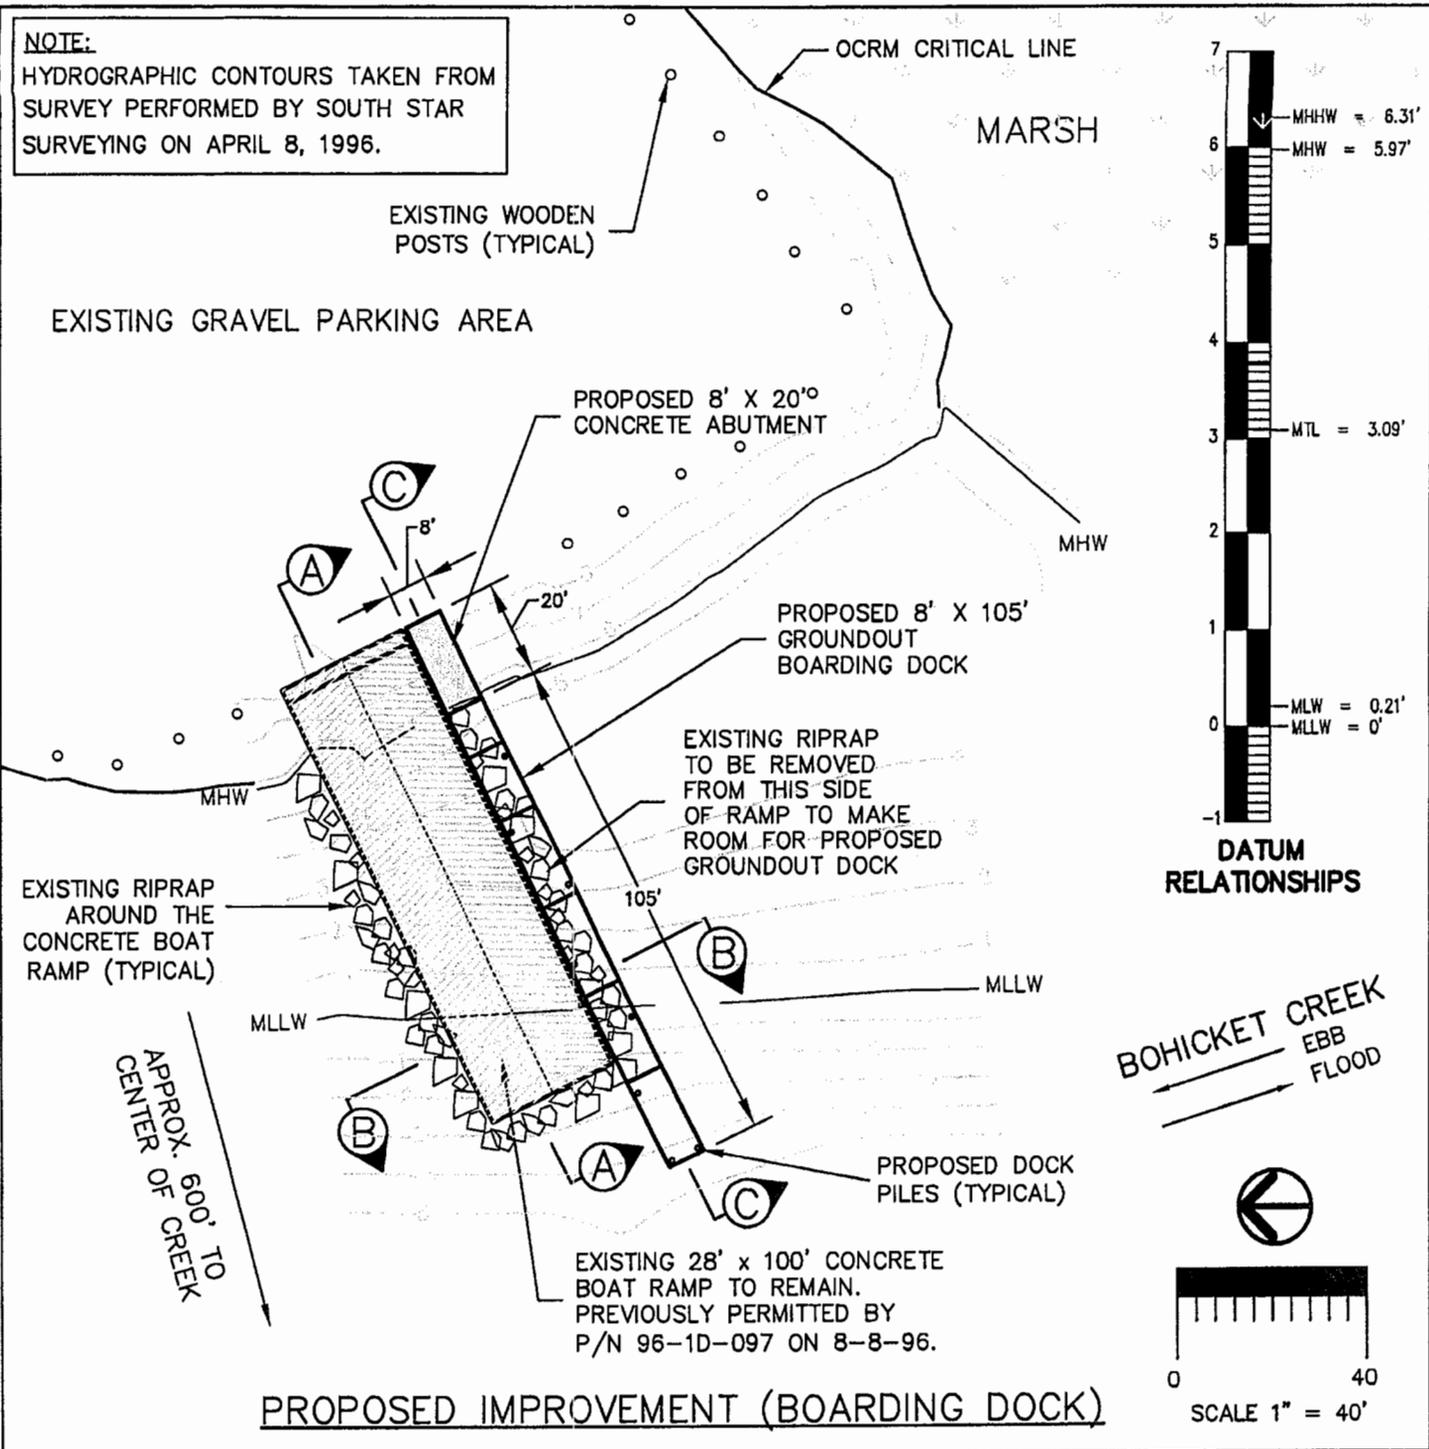

PROPOSED IMPROVEMENT (BOARDING DOCK)

PURPOSE: TO PROVIDE THE PUBLIC WITH A SAFE AND CONVENIENT WAY TO LAUNCH BOATS AT THE CHERRY POINT BOAT LANDING.

ADJACENT PROPERTY:

- ① MERVIN A. SR. AND VIRGINIA S. ZIEGLER
- ② MICHAEL C. ROBINSON


**CHERRY POINT
 BOAT LANDING
 GROUNDOUT DOCK**

CHARLESTON COUNTY PARK
 AND RECREATION COMMISSION
 861 RIVERLAND DRIVE
 CHARLESTON, SC 29412


PROPOSED: PUBLIC BOARDING DOCK
IN: ROCKVILLE
ON: BOHICKET CREEK
COUNTY OF: CHARLESTON
STATE OF: SOUTH CAROLINA

SHEET: 3 OF 5 **DATE:** 5-26-05

2006-1E-186

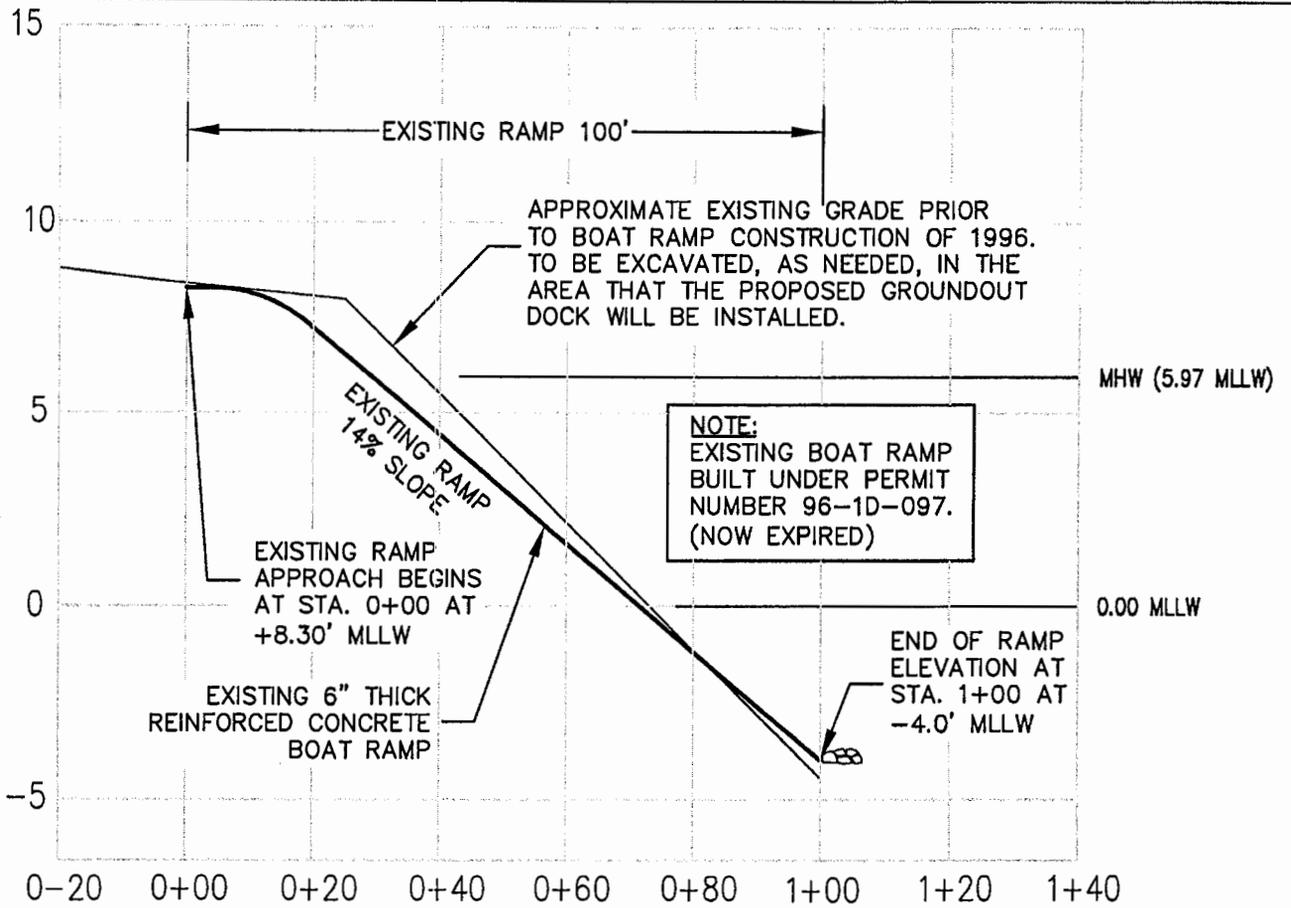

EXISTING RAMP PROFILE A-A HORIZONTAL SCALE: 1" = 20'
VERTICAL SCALE: 1" = 5'

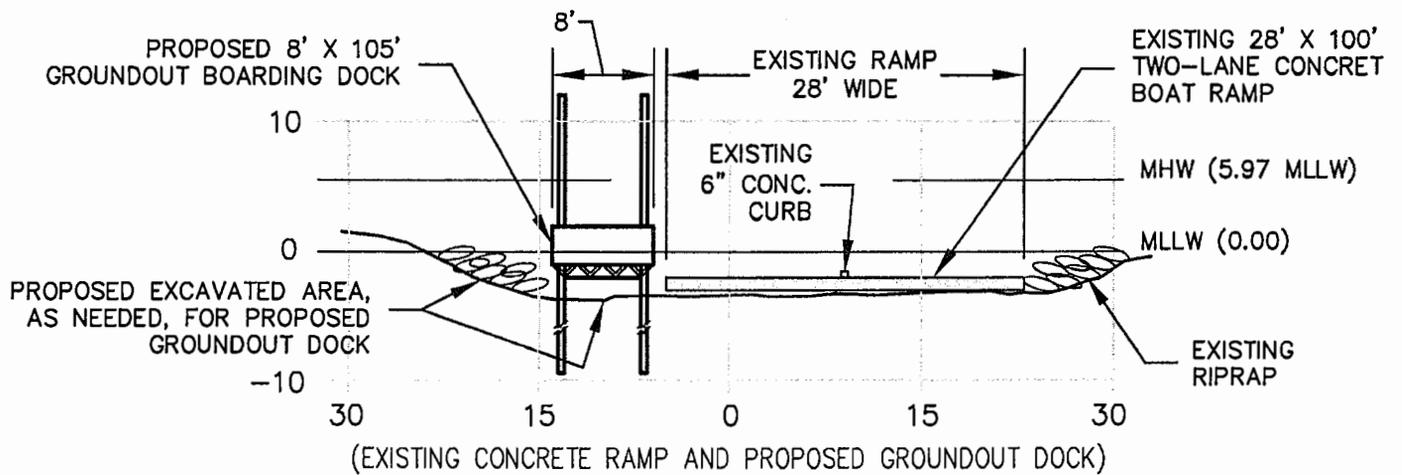

RAMP/DOCK CROSS SECTION B-B NO SCALE

PURPOSE: TO PROVIDE THE PUBLIC WITH A SAFE AND CONVENIENT WAY TO LAUNCH BOATS AT THE CHERRY POINT BOAT LANDING.

ADJACENT PROPERTY:

- ① MERVIN A. SR. AND VIRGINIA S. ZIEGLER
- ② MICHAEL C. ROBINSON

CHERRY POINT BOAT LANDING GROUNDOUT DOCK

CHARLESTON COUNTY PARK AND RECREATION COMMISSION
861 RIVERLAND DRIVE
CHARLESTON, SC 29412

PROPOSED: PUBLIC BOARDING DOCK

IN: ROCKVILLE

ON: BOHICKET CREEK

COUNTY OF: CHARLESTON

STATE OF: SOUTH CAROLINA

SHEET: 4 OF 5 **DATE:** 5-26-05


2005-1E-186

APPROXIMATE EXISTING GRADE.
AREA TO BE EXCAVATED FOR
INSTALLATION OF PROPOSED
GROUND OUT BOARDING DOCK.

PROPOSED 8' X 20'
CONCRETE ABUTMENT.
TOP ELEV. AT +8.3' MILLW

END OF PROPOSED CONCRETE
ABUTMENT AND BEGINNING OF
FLOATING GROUNDOUT BOARDING
DOCK

8' X 105' FLOATING DOCK
(SHOWN AT LOW WATER)

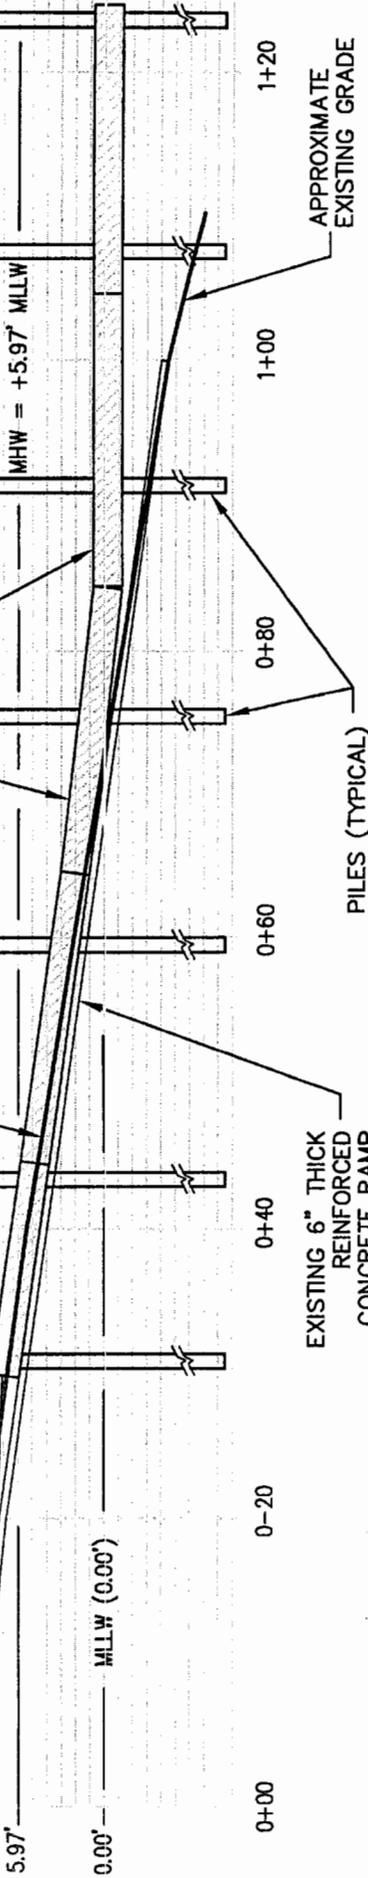

PROPOSED GROUNDOUT DOCK PROFILE C-C
NO SCALE

PURPOSE: TO PROVIDE THE
PUBLIC WITH A SAFE AND
CONVENIENT WAY TO LAUNCH
BOATS AT THE CHERRY POINT
BOAT LANDING.

- ADJACENT PROPERTY:
- ① MERVIN A. SR. AND VIRGINIA S. ZIEGLER
 - ② MICHAEL C. ROBINSON

**CHERRY POINT
BOAT LANDING
GROUNDOUT DOCK**

CHARLESTON COUNTY PARK
AND RECREATION COMMISSION
861 RIVERLAND DRIVE
CHARLESTON, SC 29412

PROPOSED: PUBLIC BOARDING DOCK
IN: ROCKVILLE
ON: BOHICKET CREEK
COUNTY OF: CHARLESTON
STATE OF: SOUTH CAROLINA
SHEET: 5 OF 5 DATE: 5-26-05

2005-16-154

FILE: CHERRY POINT GROUNDOUT P-BASE
JON GUERRY TAYLOR P.E.