

**JOINT**  
**PUBLIC NOTICE**

**CHARLESTON DISTRICT, CORPS OF ENGINEERS**  
**69A Hagood Avenue**  
**Charleston, South Carolina 29403-5107**  
**and**

**THE S.C. DEPARTMENT OF HEALTH AND ENVIRONMENTAL CONTROL**  
**Office of Environmental Quality Control**  
**Water Quality Certification and Wetlands Programs Section**  
**2600 Bull Street**  
**Columbia, South Carolina 29201**

REGULATORY DIVISION  
Refer to: P/N #2005-1E-125-C

22 July2005

Pursuant to Section 10 of the Rivers and Harbors Act of 1899 (33 U.S.C. 403), the South Carolina Coastal Zone Management Act (48-39-10 et seq.) and the S.C. Construction in Navigable Waters Permit Program (R. 19-450, et seq., 1976 S.C. Code of Laws, as amended), an application has been submitted to the Department of the Army and the S.C. Department of Health and Environmental Control by

HIDDEN HARBOR HOMEOWNERS  
ATTN: WILLIAM MATHESON  
1322 HIDDEN HARBOR ROAD  
MYRTLE BEACH, SOUTH CAROLINA 29577

for a permit to construct two (2) pier walkways, two (2) boat lifts, and bulkheads around existing boat slips in the

ATLANTIC INTRACOASTAL WATERWAY (AIWW)

at Hidden Harbor Road, Hidden Harbor Subdivision, Socastee Township, Horry County, South Carolina.  
(Latitude – 33.69445, Longitude – 78.95737)

In order to give all interested parties an opportunity to express their views

**NOTICE**

is hereby given that written statements regarding the proposed work will be received by both of the above mentioned offices until

12 O'CLOCK NOON, MONDAY, 2 AUGUST 2005

from those interested in the activity and whose interests may be affected by the proposed work.

The proposed work consists of constructing two (2) 3' x 45' pier walkways, one at Lot #3 and one at Lot #6, with an 8' x 12' four-pile boat lift to be located on each side of the walkway. In addition, the applicant also proposes to construct bulkheads around the existing boat lifts at Lots #2, #3, #4, and #8. It is understood that this work will be conducted on/or adjacent to an area subject to a prism and/or disposal easement held by the United States in perpetuity in conjunction with a Congressionally authorized project for the maintenance and improvement of the Atlantic Intracoastal Waterway. Should a permit be issued, appropriate provisions will be included to ensure the interests of the Federal Government are understood. The purpose of the walkway is to provide slips for the balance of the homeowners in the development and the bulkheads will protect the four (4) existing slips and lifts from flotsam.

NOTE: Plans depicting the work described in this notice are available and will be provided, upon receipt of a written request, to anyone that is interested in obtaining a copy of the plans for the specific project. The request must identify the project of interest by public notice number and a self-addressed stamped envelope must also be provided for mailing the drawings to you. Your request for drawings should be addressed to the

**U.S. Army Corps of Engineers  
ATTN: REGULATORY DIVISION  
69A Hagood Avenue  
Charleston, South Carolina 29403-5107**

The work shown on this application must be certified as consistent with applicable provisions of the Coastal Zone Management Program (15 CFR 930). The District Engineer will not process this application to a conclusion until such certification is received. This activity may also require evaluation for compliance with the S.C. Construction in Navigable Waters Permit Program. State review, permitting and certification is conducted by the S.C. Department of Health and Environmental Control. The applicant is hereby advised that supplemental information may be required by the State to facilitate the review. Persons wishing to comment or object to State certification or the navigable waters permit must submit all comments in writing to the S.C. Department of Health and Environmental Control at the above address within fifteen (15) days of the date of this notice.

This notice initiates the Essential Fish Habitat (EFH) consultation requirements of the Magnuson-Stevens Fishery Conservation and Management Act. Implementation of the proposed project would impact estuarine substrates and emergent wetlands utilized by various life stages of species comprising the red drum, shrimp, and snapper-grouper management complexes. Our initial determination is that the proposed action would not have a substantial individual or cumulative adverse impact on EFH or fisheries managed by the South Atlantic Fishery Management Council and the National Marine Fisheries Service (NMFS). Our final determination relative to project impacts and the need for mitigation measures is subject to review by and coordination with the NMFS.

The District Engineer has consulted the most recently available information and has determined that the project will have no effect on any Federally endangered, threatened, or proposed species and will not result in the destruction or adverse modification of designated or proposed critical habitat. This public notice serves as a request to the U.S. Fish and Wildlife Service and the National Marine Fisheries Service for any additional information they may have on whether any listed or proposed endangered or threatened species or designated or proposed critical habitat may be present in the area which would be affected by the activity, pursuant to Section 7(c) of the Endangered Species Act of 1973 (as amended).

The District Engineer has consulted the latest published version of the National Register of Historic Places for the presence or absence of registered properties, or properties listed as being eligible for inclusion therein, and this worksite is not included as a registered property or property listed as being eligible for inclusion in the Register. Consultation of the National Register constitutes the extent of cultural resource investigations by the District Engineer, and he is otherwise unaware of the presence of such resources. Presently unknown archaeological, scientific, prehistorical, or historical data may be lost or destroyed by the work to be accomplished under the requested permit.

Any person may request, in writing, within the comment period specified in this notice, that a public hearing be held to consider this application. Requests for a public hearing shall state, with particularity, the reasons for holding a public hearing.

REGULATORY DIVISION

22 July 2005

Refer to: P/N #2005-1E-125-C

Hidden Harbor Homeowners

The decision whether to issue a permit will be based on an evaluation of the probable impact including cumulative impacts of the activity on the public interest. That decision will reflect the national concern for both protection and utilization of important resources. The benefit which reasonably may be expected to accrue from the project must be balanced against its reasonably foreseeable detriments. All factors which may be relevant to the project will be considered including the cumulative effects thereof; among those are conservation, economics, aesthetics, general environmental concerns, wetlands, historic properties, fish and wildlife values, flood hazards, flood plain values, land use, navigation, shoreline erosion and accretion, recreation, water supply and conservation, water quality, energy needs, safety, food and fiber production and, in general, the needs and welfare of the people. A permit will be granted unless the District Engineer determines that it would be contrary to the public interest. In cases of conflicting property rights, the Corps of Engineers cannot undertake to adjudicate rival claims.


The Corps of Engineers is soliciting comments from the public; Federal, state, and local agencies and officials; Indian Tribes; and other interested parties in order to consider and evaluate the impacts of this activity. Any comments received will be considered by the Corps of Engineers to determine whether to issue, modify, condition or deny a permit for this project. To make this decision, comments are used to assess impacts on endangered species, historic properties, water quality, general environmental effects, and the other public interest factors listed above. Comments are used in the preparation of an Environmental Assessment and/or an Environmental Impact Statement pursuant to the National Environmental Policy Act. Comments are also used to determine the need for a public hearing and to determine the overall public interest of the activity.

If there are any questions concerning this public notice, please contact me at 843-329-8044 or toll free at 1-866-329-8187.



Jackie Easterling  
Project Manager  
Regulatory Division  
U.S. Army Corps of Engineers

X

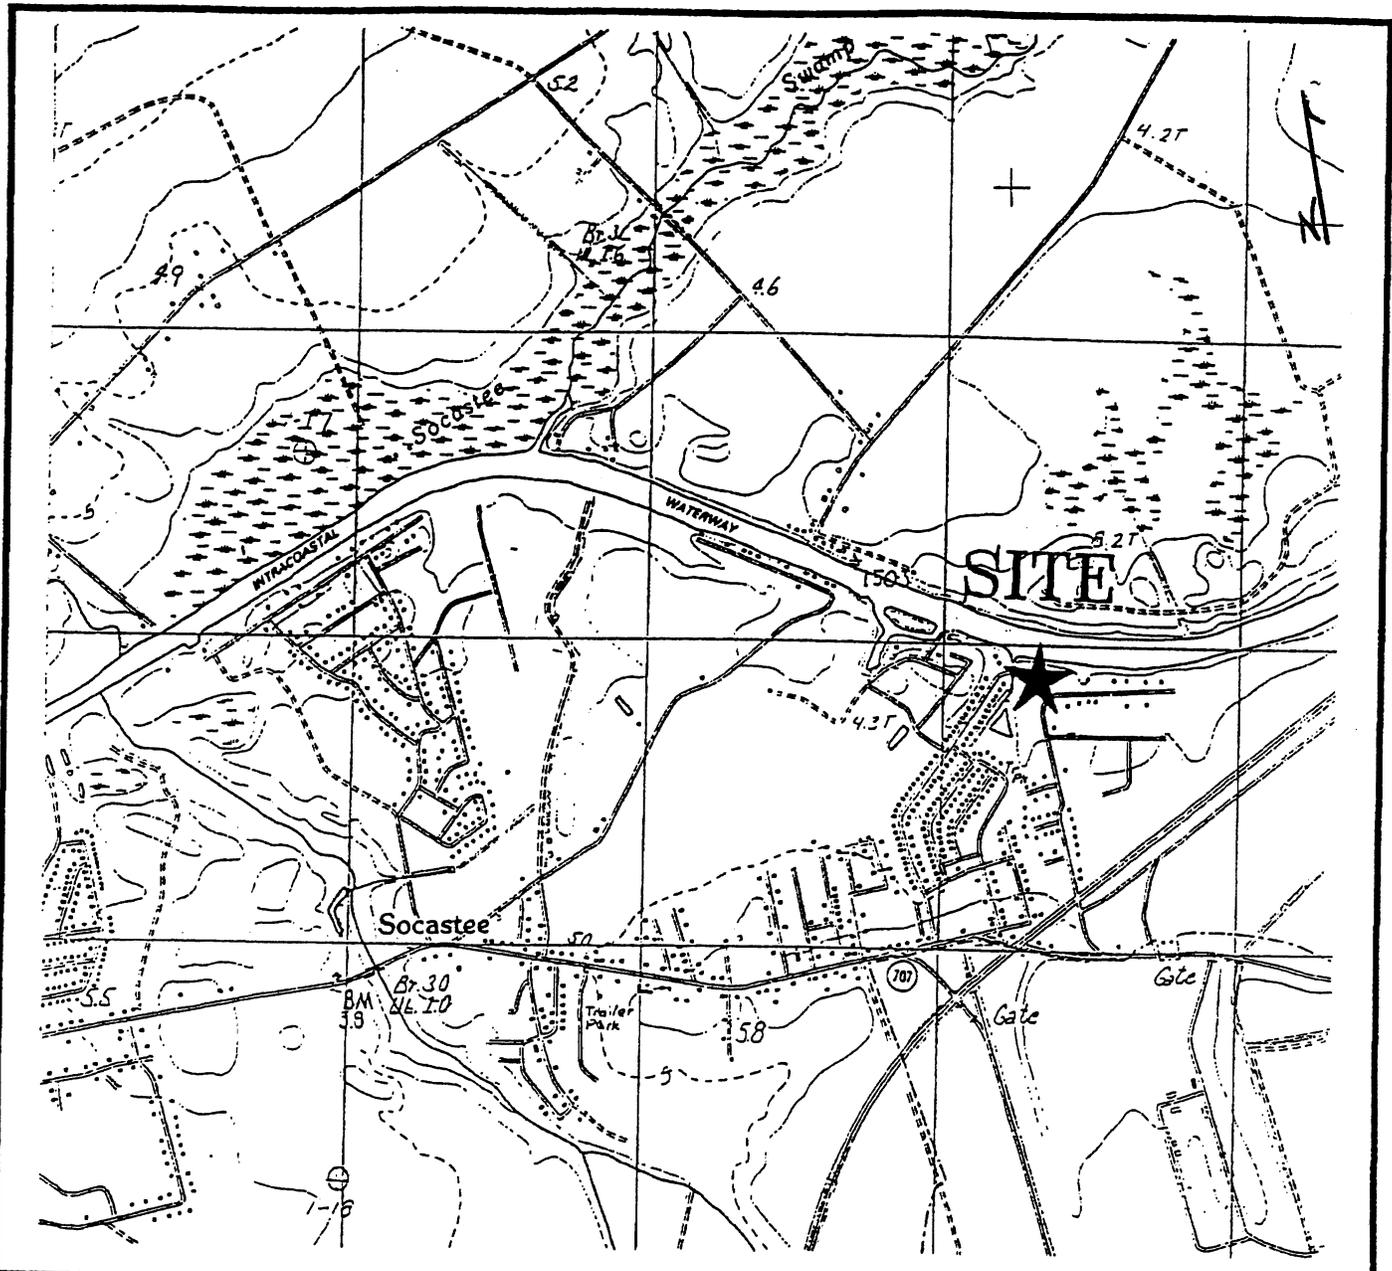

## VICINITY MAP USGS (MYRTLE BEACH)

PURPOSE: RECREATION OF THE MEMBERS OF HIDDEN HARBOR H.O.A.

ADJACENT PROPERTY OWNERS:  
N/F STEVEN & MARY SUTTON  
TMS # 180-05-01-004  
CAPTAINS HARBOUR @ RACQUET CLUB  
TMS # 180-05-01-020 THRU 69


DATE: 6/15/05  
SHEET NO. 1 OF 7

PROPOSED: RECREATION AND TEMPORARY BOAT MOORING

APPLICANT: HIDDEN HARBOR HOME OWNERS

AT: HIDDEN HARBOR  
SOCASTEE TOWNSHIP,  
HORRY COUNTY, S.C.

X

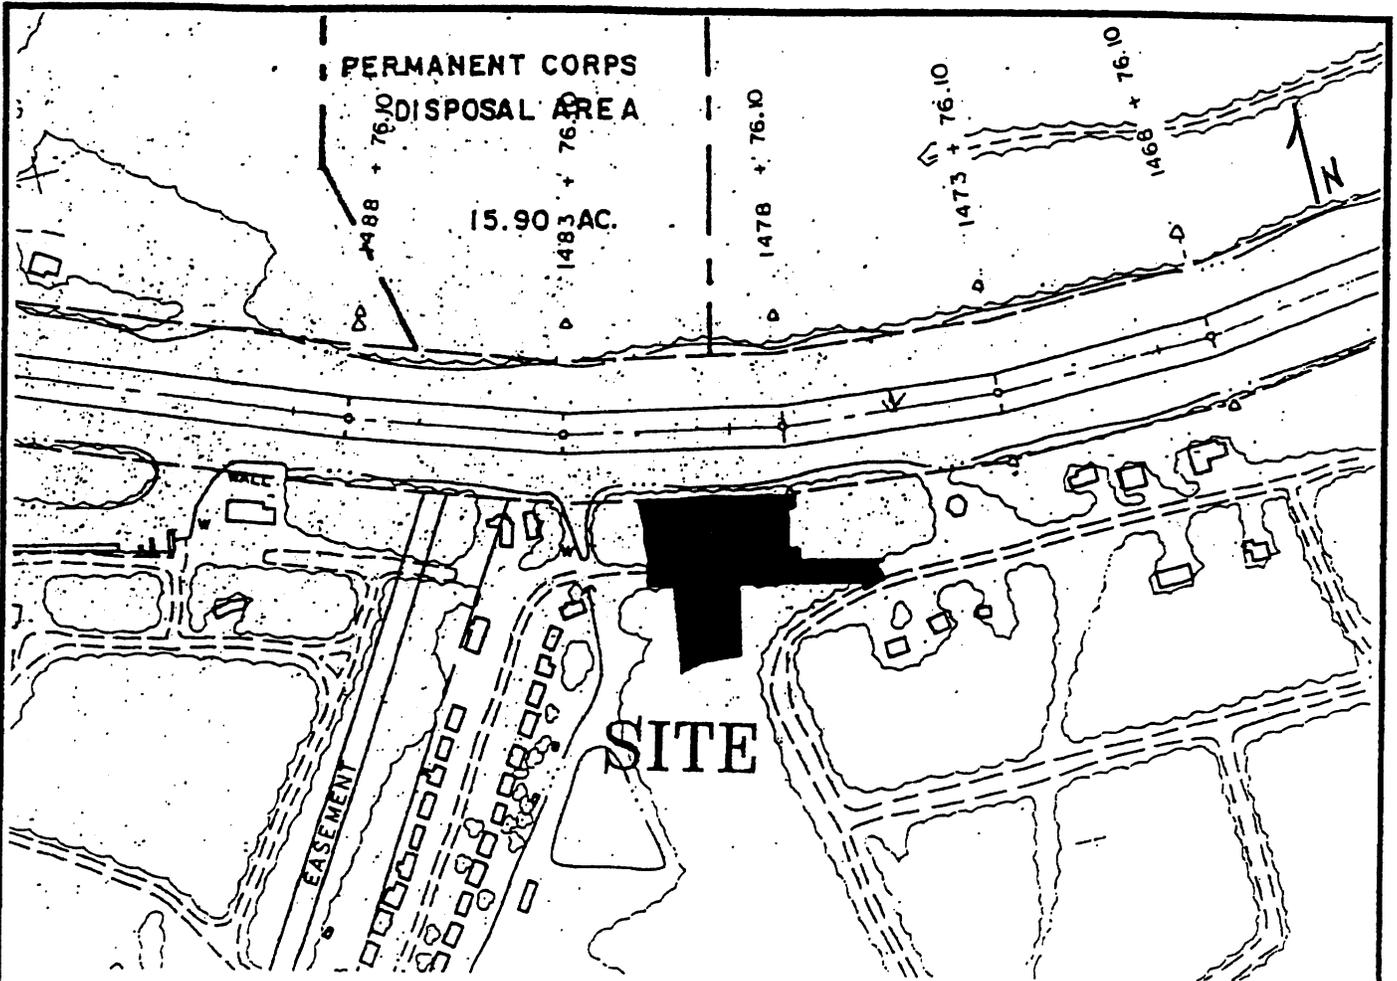

MONUMENT STATION	A	B	C	D
MONUMENT STATION NO.	1483+76.10	1478+76.10	1473+76.10	1468+76.10
OFFSET FROM CENTERLINE	240'	240'	240'	240'
DISTANCE FROM OFFSET TO WATERWARD END OF PROPOSED CONSTRUCTION	365'	365'	365'	365'

NOTE:  
ALL MONUMENTATION IN AREA OF PROPOSED DOCKS ARE ON OPPOSITE SIDE OF WATERWAY. REF: CORPS OF ENGINEERS DRAWINGS TITLED FOLLY ROAD/HAGUE MARINA.

## SITE LOCATION

PURPOSE: RECREATION OF THE MEMBERS OF HIDDEN HARBOR H.O.A.

ADJACENT PROPERTY OWNERS:  
N/F STEVEN & MARY SUTTON  
TMS # 180-05-01-004  
CAPTAINS HARBOUR @ RACQUET CLUB  
TMS # 180-05-01-020 THRU 69


DATE: 6/15/05  
SHEET NO. 2 OF 7

PROPOSED: RECREATION AND TEMPORARY BOAT MOORING

APPLICANT: HIDDEN HARBOR HOME OWNERS

AT: HIDDEN HARBOR, SOCASTEE TOWNSHIP, Horry County, S.C.

NOTE: The controlling dimension for structures on the AIWW is the distance from the waterward end of the structure to the centerline of the AIWW. The controlling dimension for these structures is 125.

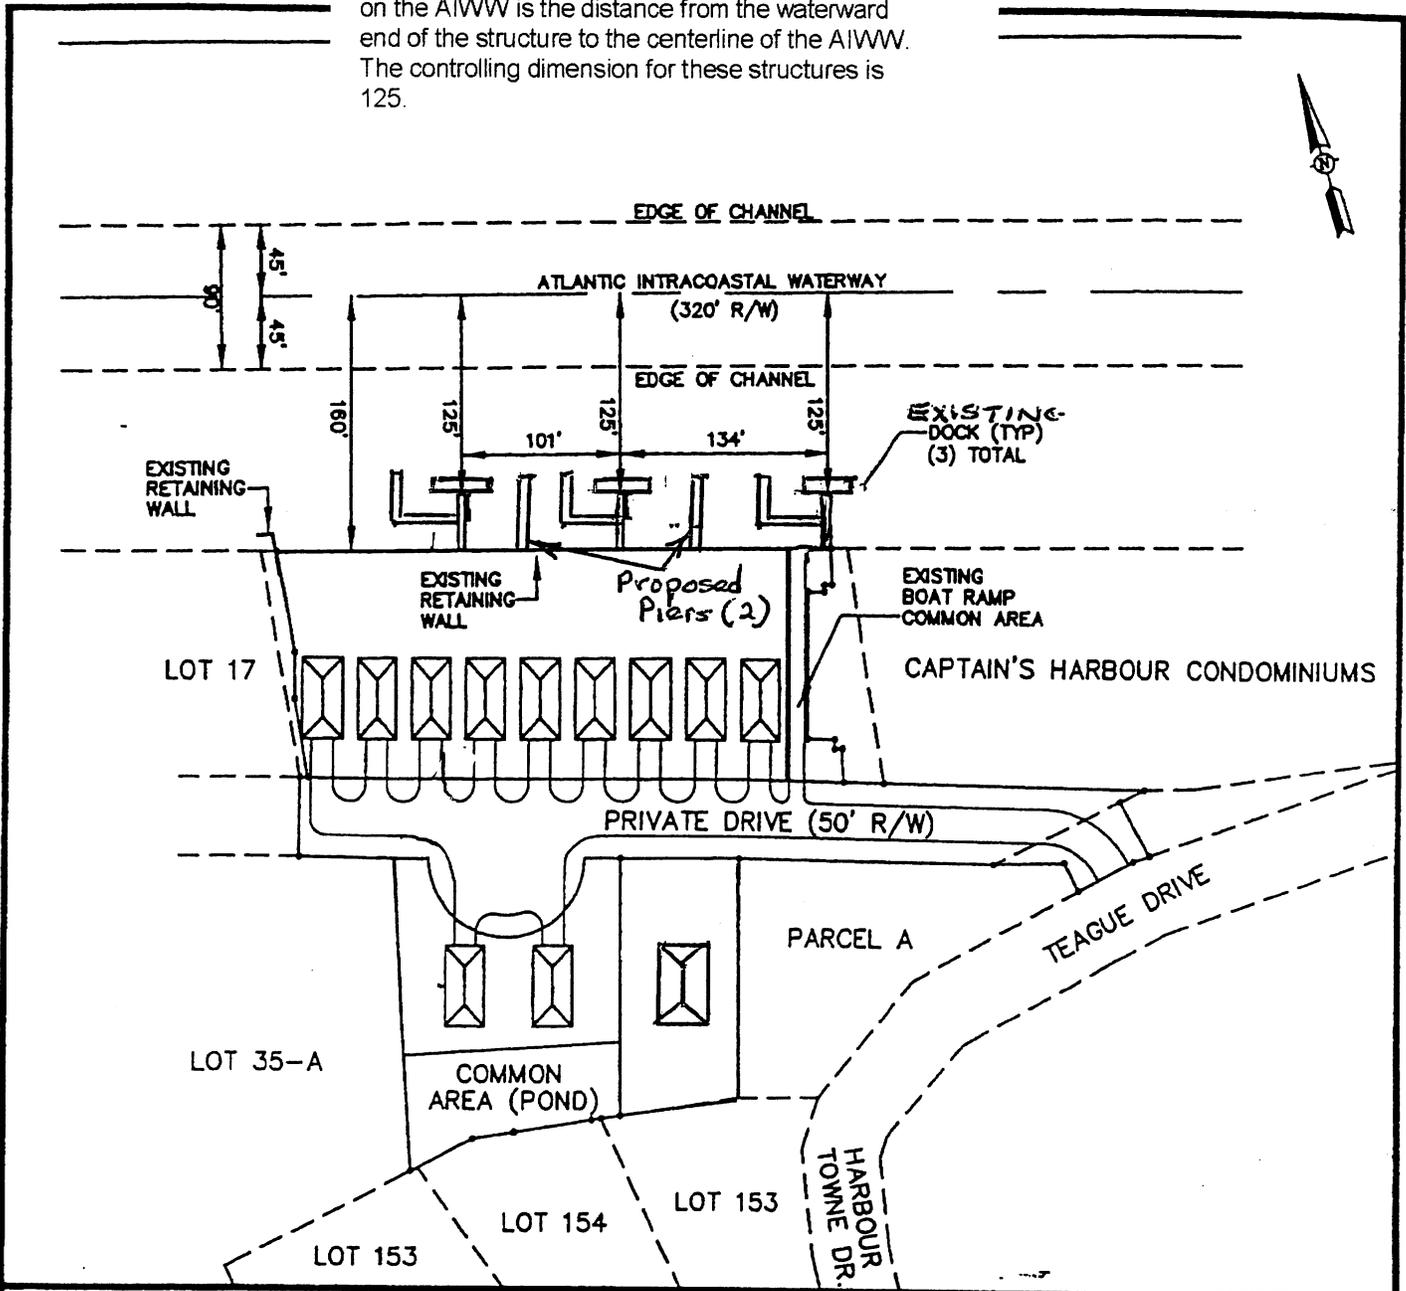

# DOCK MASTER PLAN (DMP)

NTS

PURPOSE: RECREATION OF THE MEMBERS OF HIDDEN HARBOR H.O.A.

ADJACENT PROPERTY OWNERS:  
 N/F STEVEN & MARY SUTTON  
 TMS # 180-05-01-004  
 CAPTAINS HARBOUR @ RACQUET CLUB  
 TMS # 180-05-01-020 THRU 69

DATE: '6/15/05

SHEET NO. 3 OF 7

PROPOSED: RECREATION AND TEMPORARY BOAT MOORING

APPLICANT: HIDDEN HARBOR HOME OWNERS

AT: HIDDEN HARBOR  
 SOCASTEE TOWNSHIP,  
 Horry County, S.C.


Atlantic Intracoastal Waterway

Flow to Waccamaw River

Flood  
Ebb

Proposing:  
 2 Finger Piers  
 Bulkheading 4 Existing Lifts  
 No Marsh Areas  
 Neighbor to west: Steven & Mary Sutton  
 TMS # 180-05-01-00  
 5083 Watergate Myrtle Beach, S.C. 29577  
 Neighbor to east: Captains Harbour Raquet Club  
 TMS # 180-05-01-02 thru 69  
 Teague Drive Myrtle Beach, SC 29577

Detail Plot  
 Date: 6/15/06  
 Sheet No. 3A of 7  
 Applicant: Hidden Harbor Home Owners

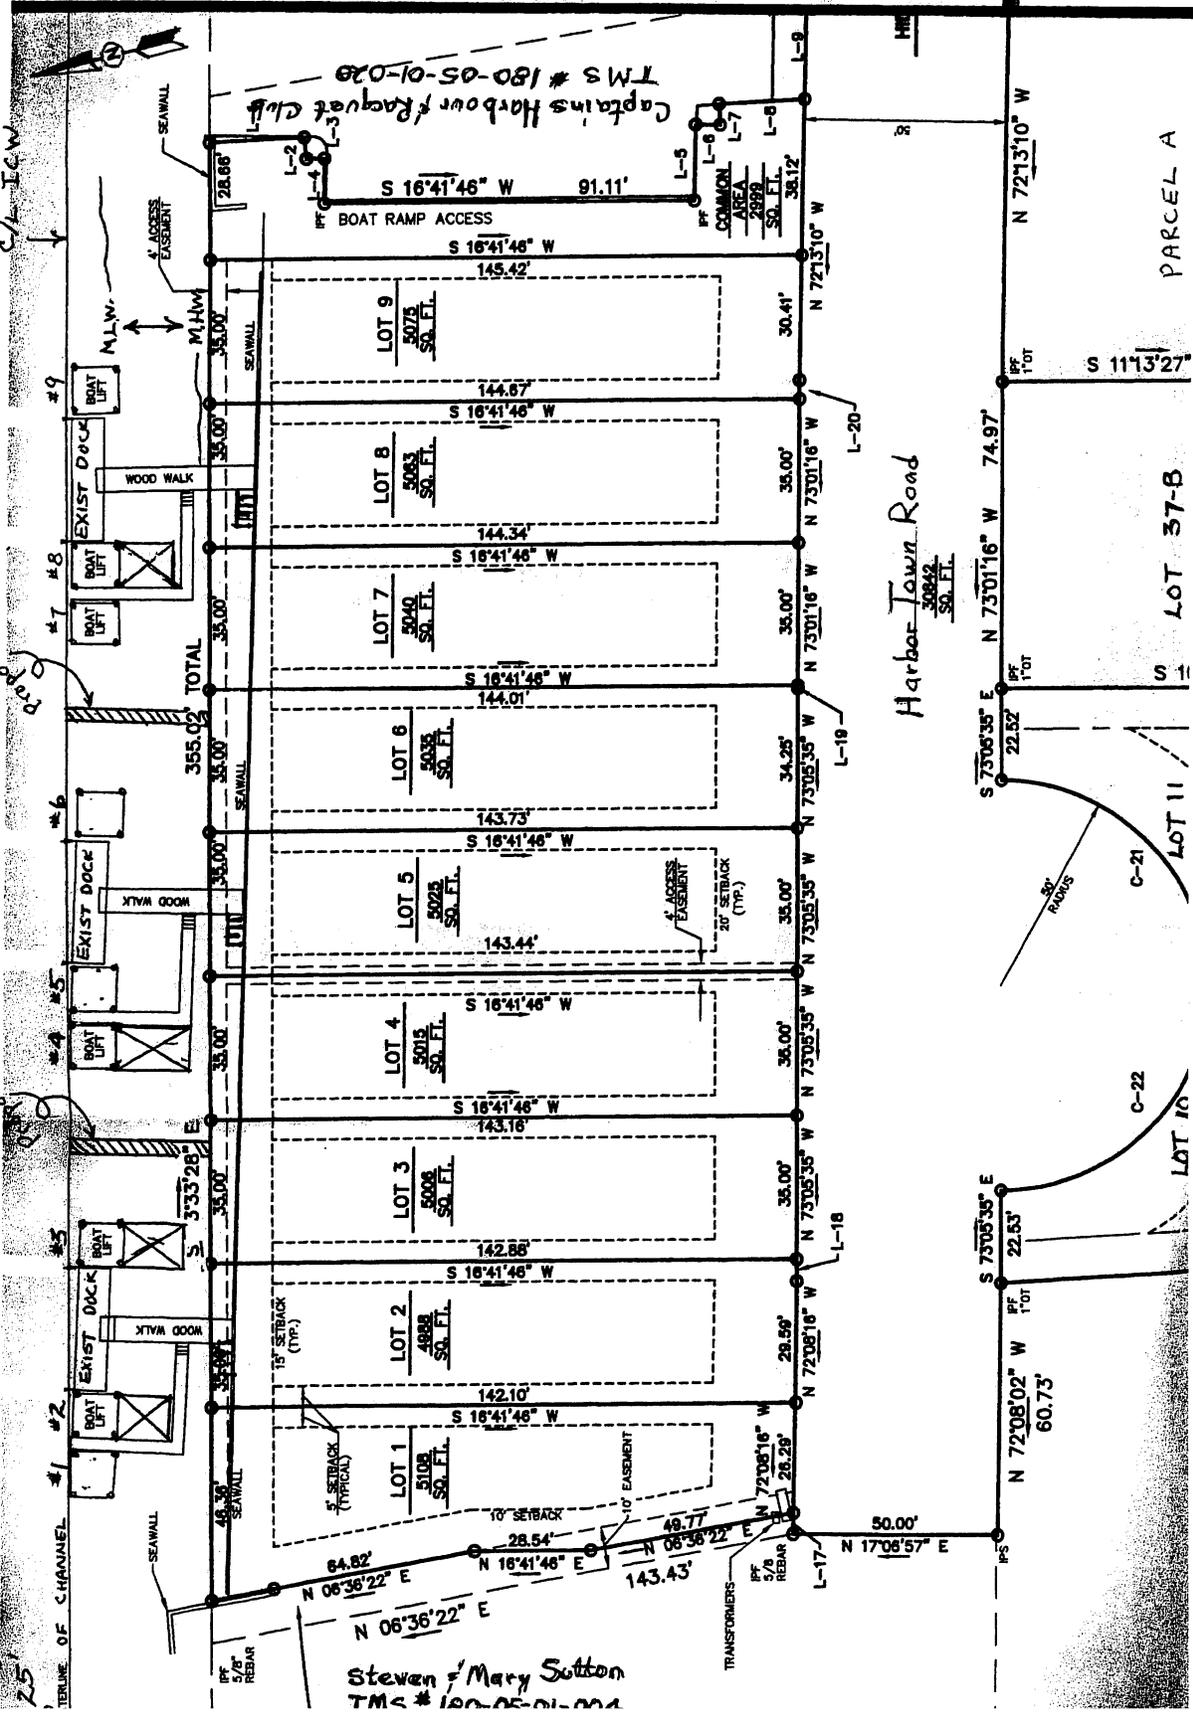

PARCEL A


LOT 37-B

LOT 11

LOT 10

Steven & Mary Sutton  
 TMS # 180-05-01-00

X

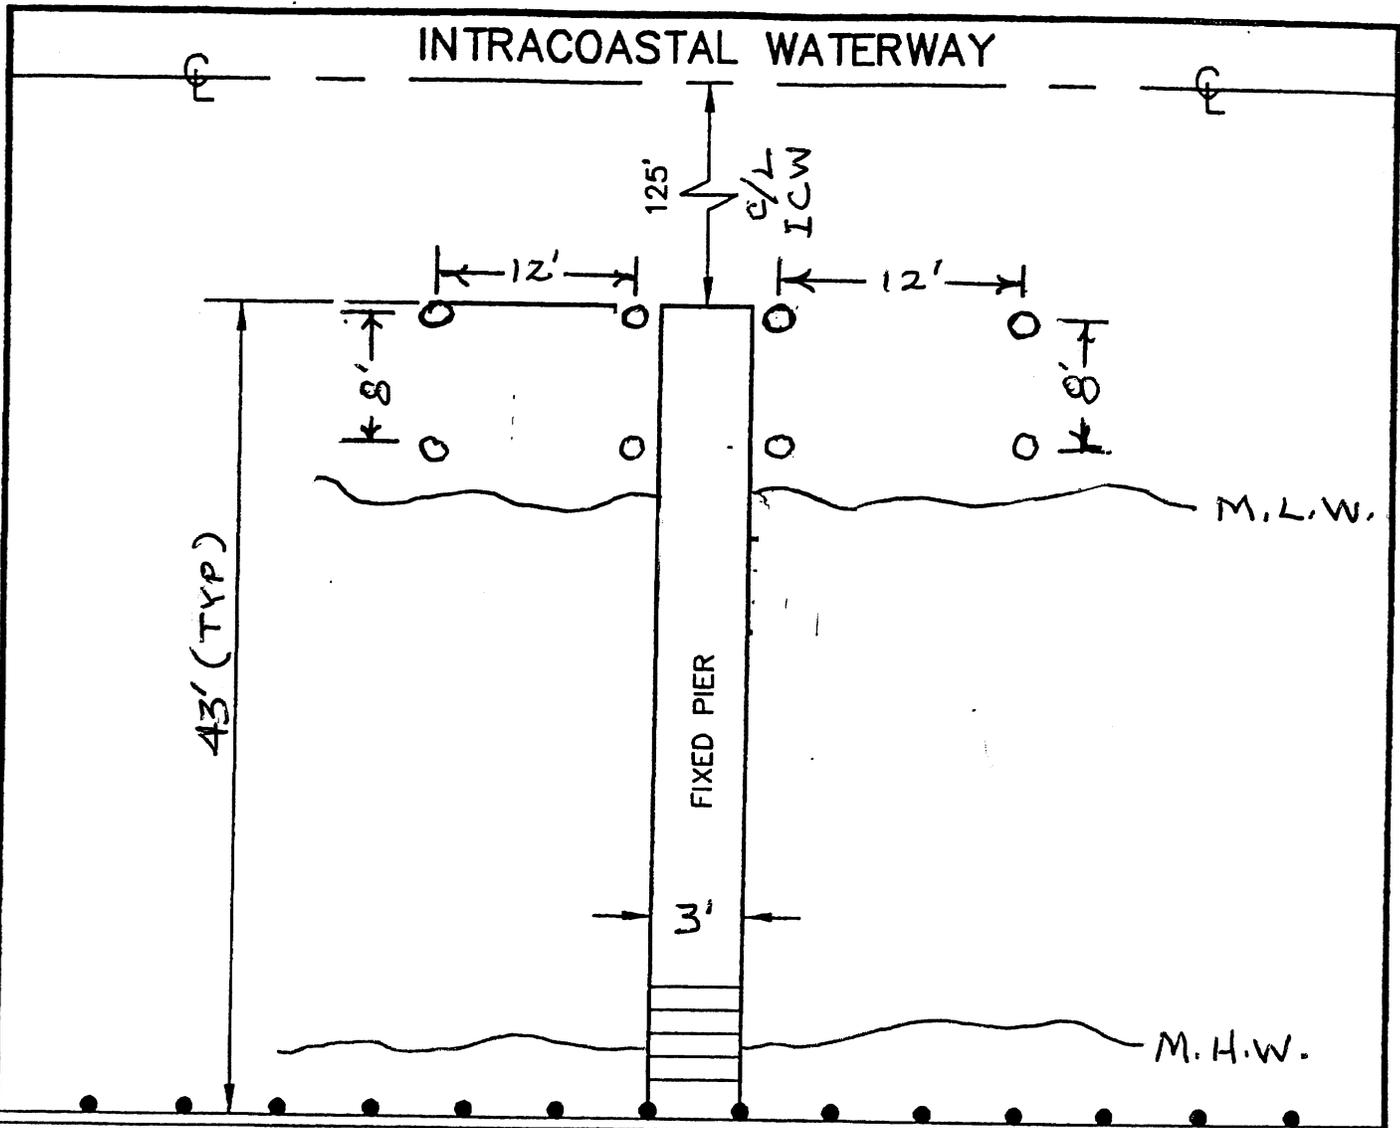


EXISTING WOODEN RETAINING WALL  
 HIDDEN HARBOUR  
 (SITE)

## PLAN VIEW

### TWO PROPOSED PIERS(TYPICAL)

PURPOSE: RECREATION OF THE MEMBERS OF HIDDEN HARBOR H.O.A.  
 ADJACENT PROPERTY OWNERS:  
 N/F STEVEN & MARY SUTTON  
 TMS # 180-05-01-004  
 CAPTAINS HARBOUR ● RACQUET CLUB  
 TMS # 180-05-01-020 THRU 69  
 DATE: 6/15/05  
 SHEET NO. 4 OF 7

PROPOSED: RECREATION AND TEMPORARY BOAT MOORING  
 APPLICANT: HIDDEN HARBOR HOME OWNERS  
 AT: HIDDEN HARBOR, SOCASTEE TOWNSHIP, HORRY COUNTY, S.C.

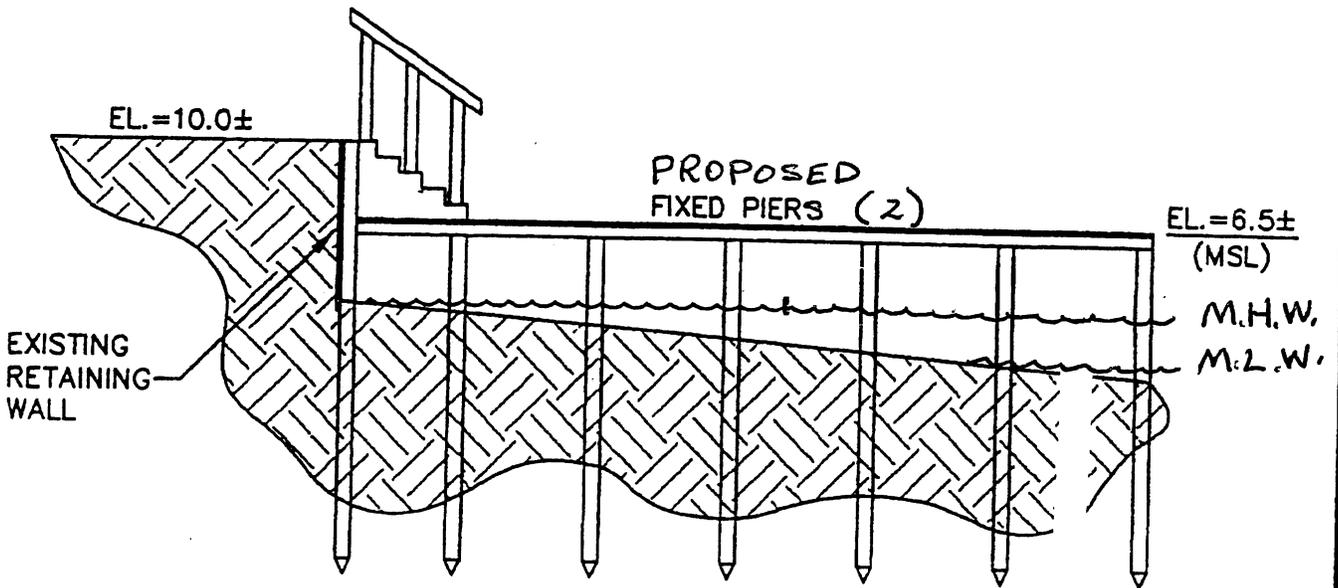

NOTE:  
 STRUCTURAL DESIGN OF PIER,  
 TO BE PERFORMED BY OTHERS.

## PROFILE PROPOSED PIER (TYPICAL)

PURPOSE: RECREATION OF THE  
 MEMBERS OF HIDDEN HARBOR H.O.A.


ADJACENT PROPERTY OWNERS:  
 N/F STEVEN & MARY SUTTON  
 TMS # 180-05-01-004  
 CAPTAINS HARBOUR & RACQUET CLUB  
 TMS # 180-05-01-020 THRU 69

DATE: 6/15/05  
 SHEET NO. 5 OF 7

PROPOSED: RECREATION AND  
 TEMPORARY BOAT MOORING

APPLICANT: HIDDEN HARBOR  
 HOME OWNERS

AT: HIDDEN HARBOR,  
 SOCASTEE TOWNSHIP,  
 Horry COUNTY, S.C.

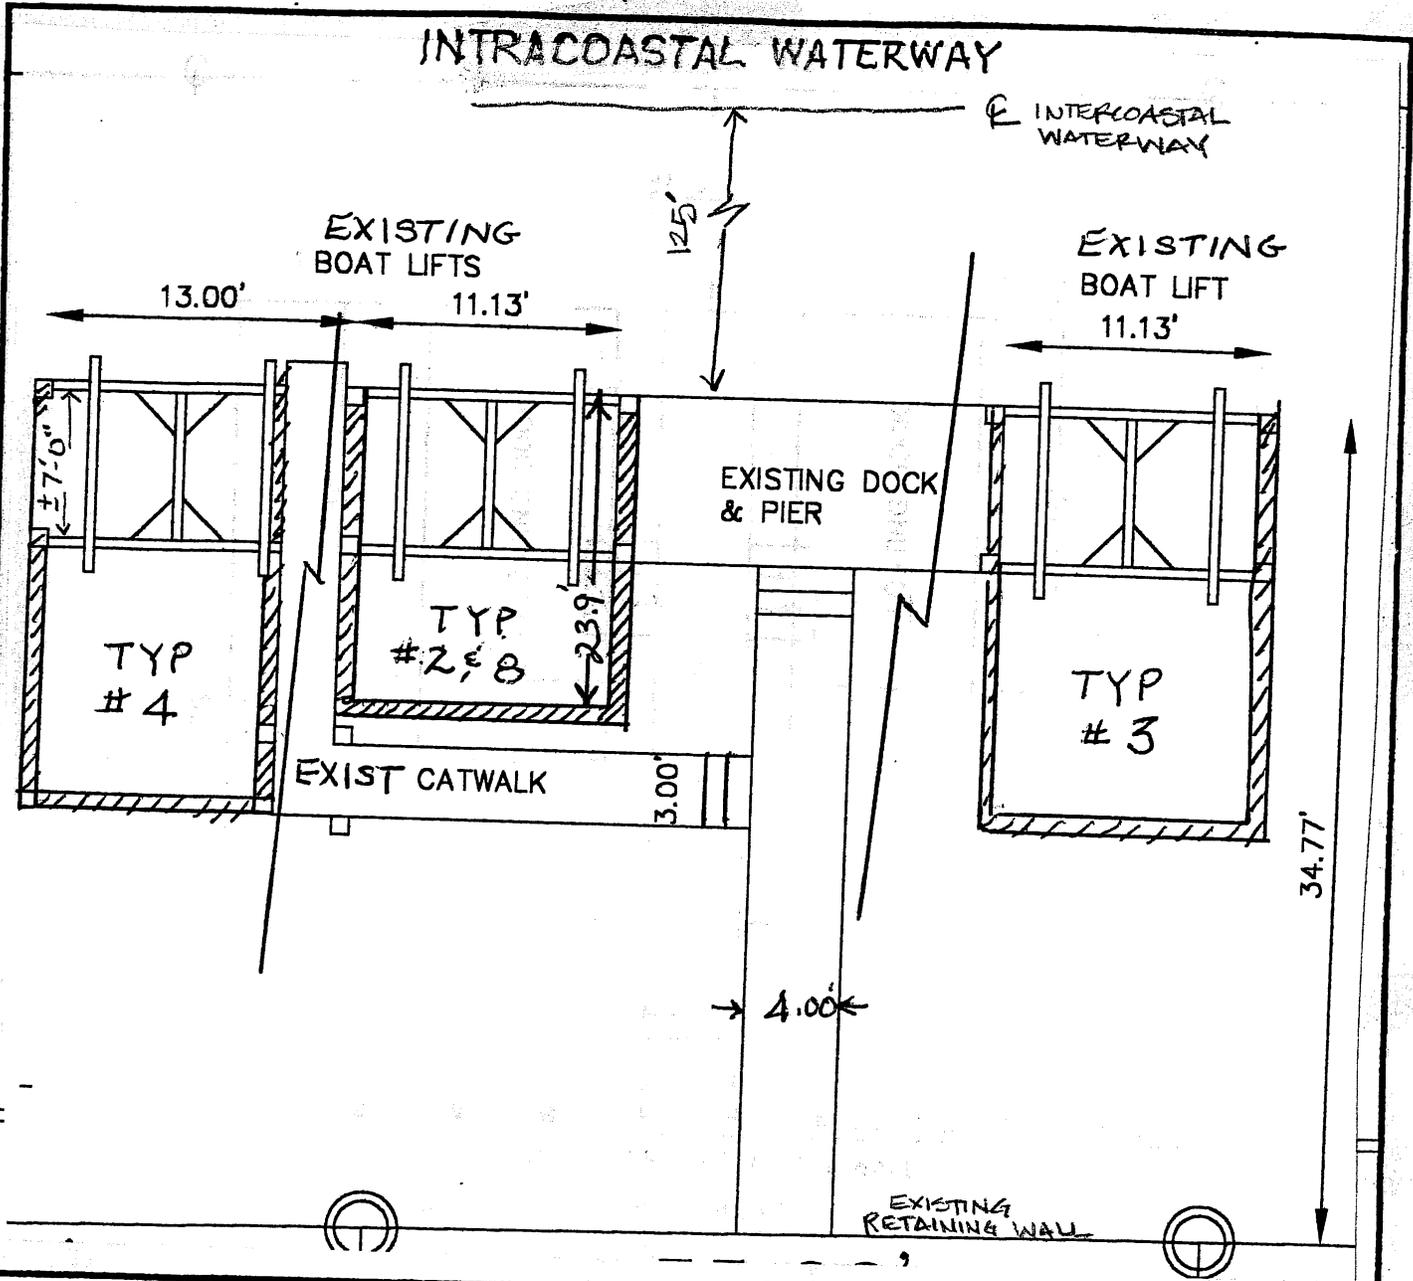


**PLAN VIEW**  
**PROPOSED BULKHEADING FOR #2,3,4 & 8**


PURPOSE: RECREATION OF THE MEMBERS OF HIDDEN HARBOR H.O.A.  
 ADJACENT PROPERTY OWNERS:  
 N/F STEVEN & MARY SUTTON  
 TMS # 180-05-01-004  
 CAPTAINS HARBOUR @ RACQUET CLUB  
 TMS # 180-05-01-020 THRU 69  
 DATE:  
 SHEET NO. 6 OF 7

PROPOSED: RECREATION AND TEMPORARY BOAT MOORING  
 APPLICANT: HIDDEN HARBOR HOME OWNERS  
 AT: HIDDEN HARBOR, SOCASTEE TOWNSHIP, Horry COUNTY, S.C.

X

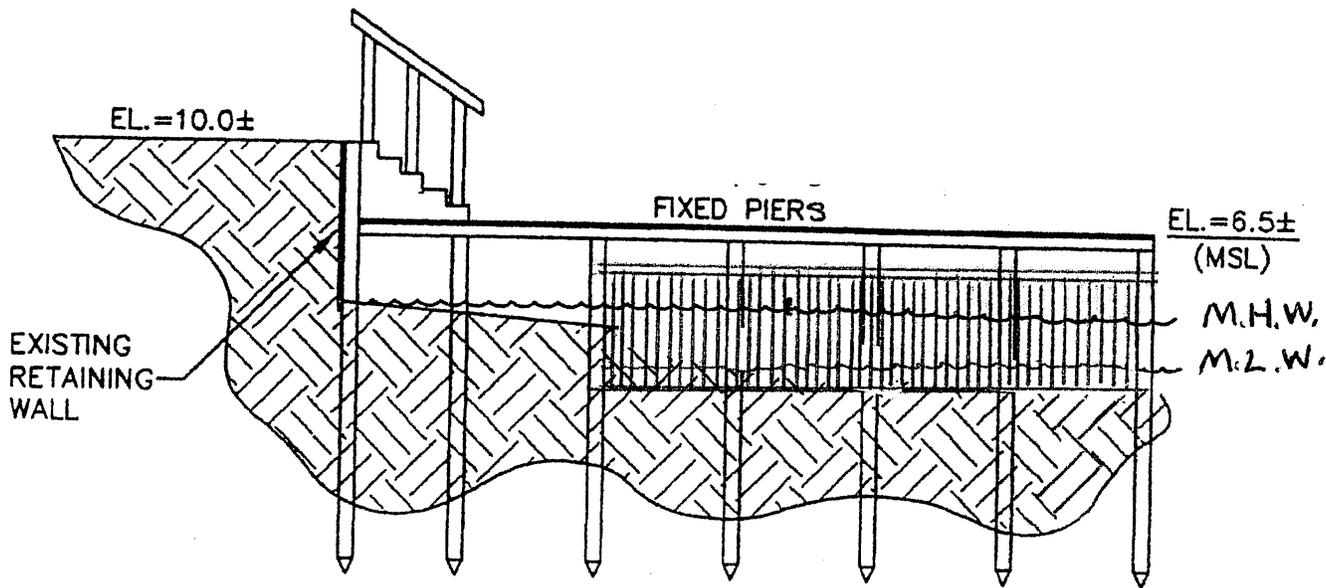

PROPOSED BULKHEAD (SIDE)

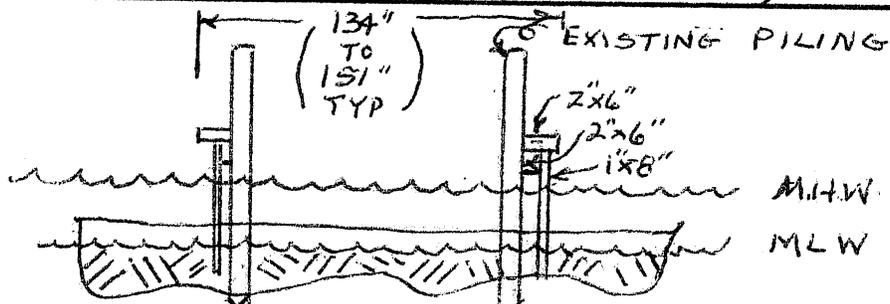

PROPOSED BULKHEAD (END)

# PROFILE PROPOSED BULKHEAD (TYPICAL)

PURPOSE: RECREATION OF THE MEMBERS OF HIDDEN HARBOR, H.O.A.

ADJACENT PROPERTY OWNERS:  
N/F STEVEN & MARY SUTTON  
TMS # 180-05-01-004  
CAPTAINS HARBOUR @ RACQUET CLUB  
TMS # 180-05-01-020 THRU 69

PROPOSED: RECREATION AND TEMPORARY BOAT MOORING

APPLICANT: HIDDEN HARBOR HOME OWNERS

AT: HIDDEN HARBOR, SOCASTEE TOWNSHIP, HORRY COUNTY, S.C.

DATE: 6/15/05  
SHEET NO. 7 OF 7