

JOINT
PUBLIC NOTICE

CHARLESTON DISTRICT, CORPS OF ENGINEERS
69A Hagood Avenue
Charleston, South Carolina 29403-5107
and the
S.C. DEPARTMENT OF HEALTH AND ENVIRONMENTAL CONTROL
OFFICE OF OCEAN AND COASTAL RESOURCE MANAGEMENT
1362 McMillan Avenue, Suite 400
Charleston, South Carolina 29405

REGULATORY DIVISION
Refer to: P/N #2006-1E-002-P

3 February 2006

Pursuant to Section 10 of the Rivers and Harbors Act of 1899 (33 U.S.C. 403), Section 401 of the Clean Water Act (33 U.S.C. 1344), and the South Carolina Coastal Zone Management Act (48-39-10 et.seq.), an application has been submitted to the Department of the Army and the S.C. Department of Health and Environmental Control by

PELICAN COVE HOA, INC.
c/o MR. JOHN EAGAN
P. O. BOX 14559
CHARLESTON, SOUTH CAROLINA 29422

for a permit to construct four (4) community dock structures in

WOLFPIT RUN

at Pelican Cove Townhomes, Brockman Drive, James Island, Charleston County, South Carolina.
(Latitude – 32.73280; Longitude – 79.95585)

NOTE: Please contact Mr. Eric McClanahan, 843-884-005, for access or additional directions to the site.

In order to give all interested parties an opportunity to express their views

NOTICE

is hereby given that written statements regarding the proposed work will be received by both of the above mentioned offices until

12 O'CLOCK NOON, TUESDAY, 21 FEBRUARY 2006

from those interested in the activity and whose interests may be affected by the proposed work.

The proposed work consists of constructing four (4) community dock structures consisting of 6' x 10' fixed pierheads attached to highland by 4' wide walkways with lengths varying from 151' to 355'. In addition, 6' x 10' floating docks are to be installed on the upstream side of the fixed pierheads and attached to the fixed pierheads by 4' x 12' ramps. The purpose of this work is to provide shared dock access for the private recreational use of the residents of the fourteen (14) residential units at Pelican Cove.

NOTE: Plans depicting the work described in this notice are available and will be provided, upon receipt of a written request, to anyone that is interested in obtaining a copy of the plans for the specific project. The request must identify the project of interest by public notice number and a self-addressed stamped envelope must also be provided for mailing the drawings to you. Your request for drawings should be addressed to the

**U.S. Army Corps of Engineers
ATTN: REGULATORY DIVISION
69A Hagood Avenue
Charleston, South Carolina 29403-5107**

The District Engineer has concluded that the discharges associated with this project, both direct and indirect, should be reviewed by the South Carolina Department of Health and Environmental Control in accordance with provisions of Section 401 of the Clean Water Act. As such, this notice constitutes a request, on behalf of the applicant, for certification that this project will comply with applicable effluent limitations and water quality standards. The work shown on this application must also be certified as consistent with applicable provisions the Coastal Zone Management Program (15 CFR 930). The District Engineer will not process this application to a conclusion until such certifications are received. The applicant is hereby advised that supplemental information may be required by the State to facilitate the review.

This notice initiates the Essential Fish Habitat (EFH) consultation requirements of the Magnuson-Stevens Fishery Conservation and Management Act. Implementation of the proposed project would impact estuarine substrates and emergent wetlands utilized by various life stages of species comprising the red drum, shrimp, and snapper-grouper management complexes. Our initial determination is that the proposed action would not have a substantial individual or cumulative adverse impact on EFH or fisheries managed by the South Atlantic Fishery Management Council and the National Marine Fisheries Service (NMFS). Our final determination relative to project impacts and the need for mitigation measures is subject to review by and coordination with the NMFS.

The District Engineer has consulted the most recently available information and has determined that the project will have no effect on any Federally endangered, threatened, or proposed species and will not result in the destruction or adverse modification of designated or proposed critical habitat. This public notice serves as a request to the U.S. Fish and Wildlife Service and the National Marine Fisheries Service for any additional information they may have on whether any listed or proposed endangered or threatened species or designated or proposed critical habitat may be present in the area which would be affected by the activity, pursuant to Section 7(c) of the Endangered Species Act of 1973 (as amended).

The District Engineer has consulted the latest published version of the National Register of Historic Places for the presence or absence of registered properties, or properties listed as being eligible for inclusion therein, and this worksite is not included as a registered property or property listed as being eligible for inclusion in the Register. Consultation of the National Register constitutes the extent of cultural resource investigations by the District Engineer, and he is otherwise unaware of the presence of such resources. Presently unknown archaeological, scientific, prehistorical, or historical data may be lost or destroyed by the work to be accomplished under the requested permit.

Any person may request, in writing, within the comment period specified in this notice, that a public hearing be held to consider this application. Requests for a public hearing shall state, with particularity, the reasons for holding a public hearing.


The decision whether to issue a permit will be based on an evaluation of the probable impact including cumulative impacts of the activity on the public interest. That decision will reflect the national concern for both protection and utilization of important resources. The benefit which reasonably may be expected to accrue from the project must be balanced against its reasonably foreseeable detriments. All factors which may be relevant to the project will be considered including the cumulative effects thereof; among those are conservation, economics, aesthetics, general environmental concerns, wetlands, historic properties, fish and wildlife values, flood hazards, flood plain values, land use, navigation, shoreline erosion and accretion, recreation, water supply and conservation, water quality, energy needs, safety, food and fiber production and, in general, the needs and welfare of the people. A permit will be granted unless the District Engineer determines that it would be contrary to the public interest. In cases of conflicting property rights, the Corps of Engineers cannot undertake to adjudicate rival claims.

The Corps of Engineers is soliciting comments from the public; Federal, state, and local agencies and officials; Indian Tribes; and other interested parties in order to consider and evaluate the impacts of this activity. Any comments received will be considered by the Corps of Engineers to determine whether to issue, modify, condition or deny a permit for this project. To make this decision, comments are used to assess impacts on endangered species, historic properties, water quality, general environmental effects, and the other public interest factors listed above. Comments are used in the preparation of an Environmental Assessment and/or an Environmental Impact Statement pursuant to the National Environmental Policy Act. Comments are also used to determine the need for a public hearing and to determine the overall public interest of the activity.

If there are any questions concerning this public notice, please contact me at 843-329-8044 or toll free at 1-866-329-8187.



Jackie Easterling
Project Manager
Regulatory Division
U.S. Army Corps of Engineers

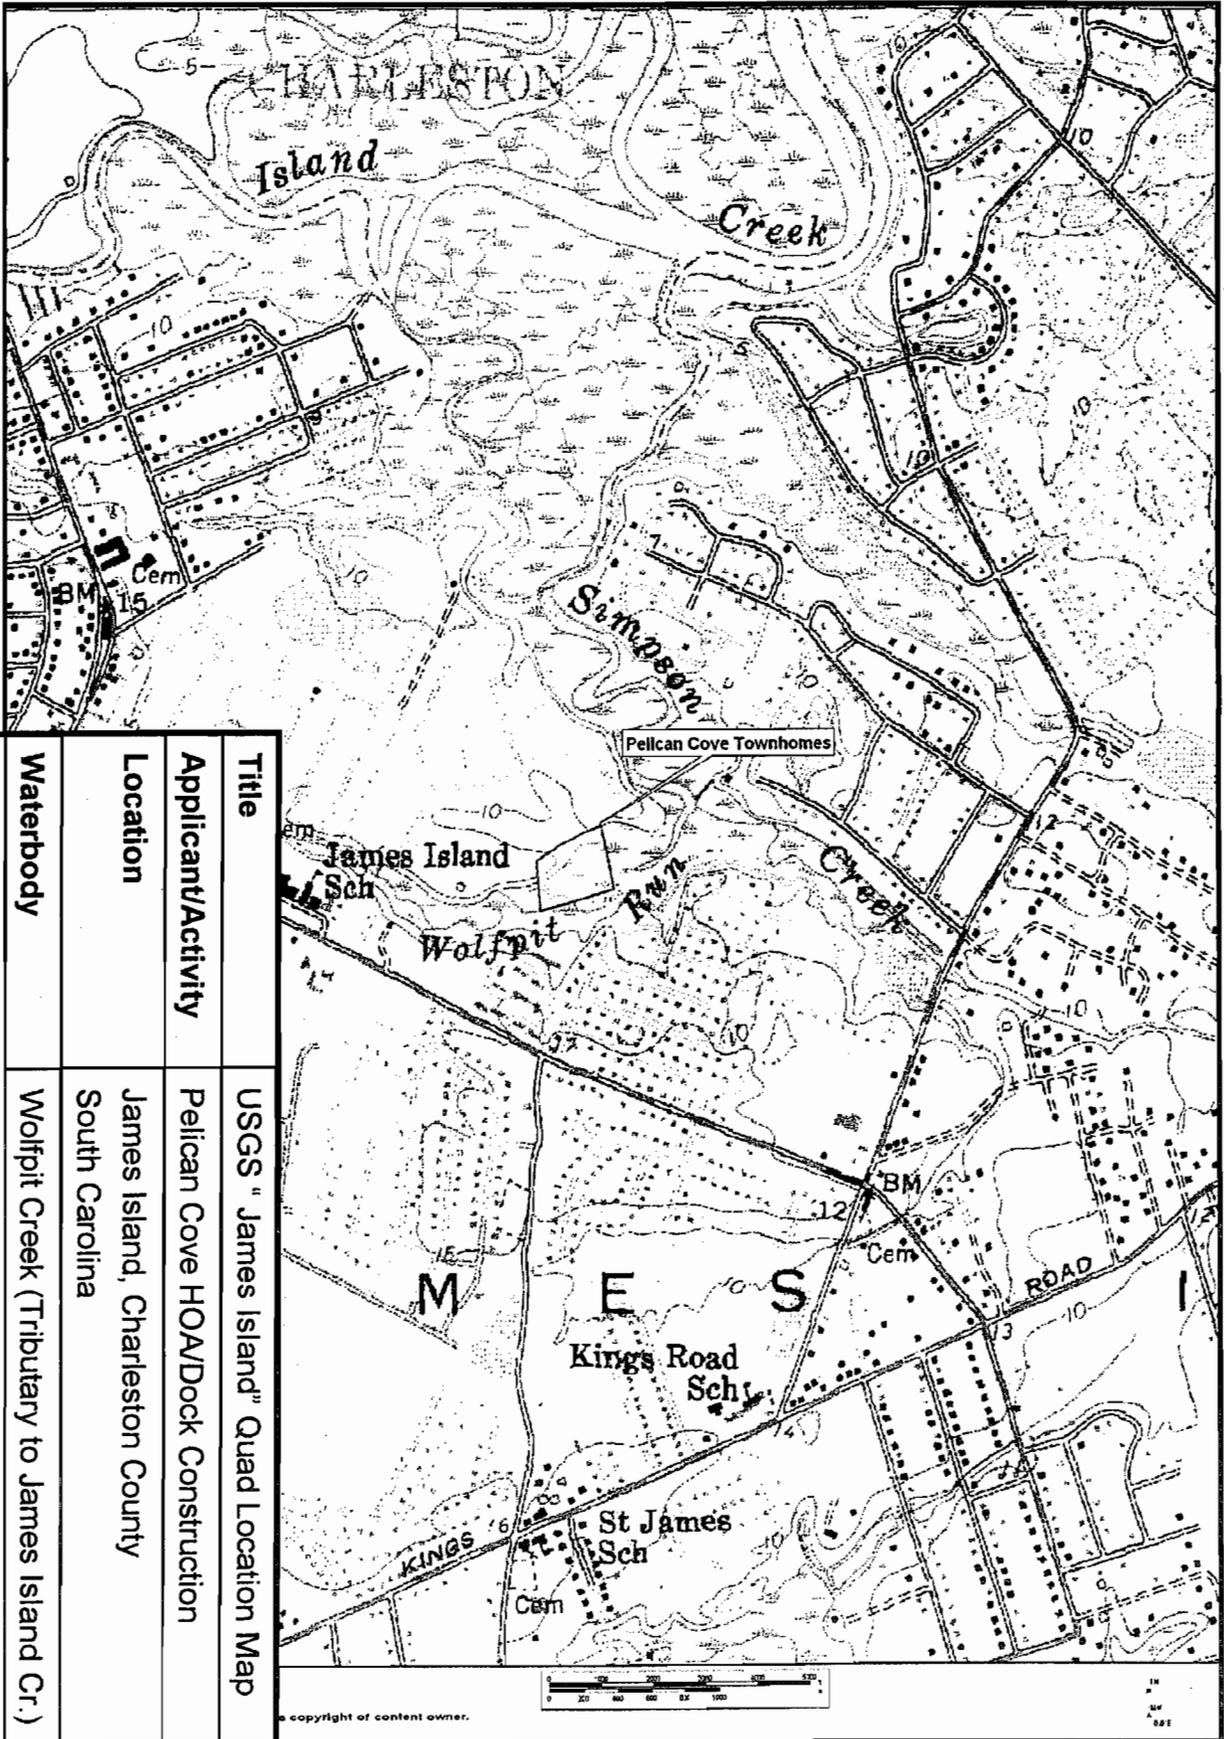

Sheet 1 of 8

Title	USGS " James Island" Quad Location Map
Applicant/Activity	Pelican Cove HOA/Dock Construction
Location	James Island, Charleston County South Carolina
Waterbody	Wolfpit Creek (Tributary to James Island Cr.)
Date: December 19, 2005	
Scale: As shown	

2006-1E-002



Sheet 2 of 8

Title	Street Location Map
Applicant/Activity	Pelican Cove HOA/Dock Construction
Location	James Island, Charleston County South Carolina
Waterbody	Wolfpit Creek (Tributary to James Island Cr.)
Date:	December 19, 2005
Scale:	NTS

2006-1E-002







BROCKMAN DRIVE 50' R/W

TMS 425-05-00-009
(SEE ATTACHED LIST)


BLOCK - C
CREEK POINT S/D

PELICAN COVE HORIZONTAL
PROPERTY REGIME

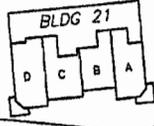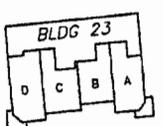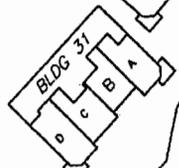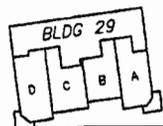

CRITICAL LINE
(MHW)

CRITICAL LINE
(MHW)

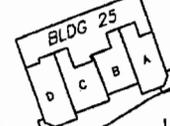

MLW



MLW

PROPERTY LINE EXTENSION
TMS 425-11-00-009

PROPERTY LINE EXTENSION
TMS 425-05-00-009
(SEE ATTACHED LIST)

PROPERTY LINE EXTENSION
TMS 425-05-00-009
(SEE ATTACHED LIST)

MARSH

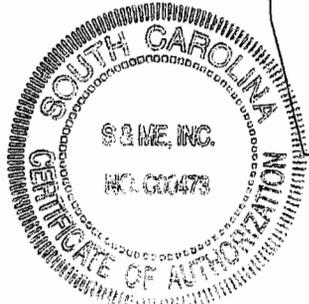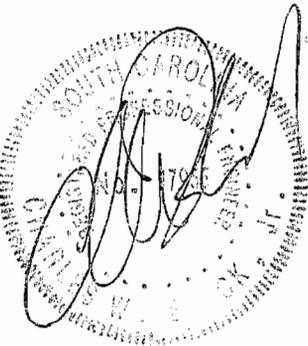


Notes:

This drawing is intended to show the proposed location of dock only.
This drawing adapted by S&ME, Inc. from a survey dated November 2, 2005, completed by Anderson & Associates, Inc.

APPLICANT: PELICAN COVE HOA	
PROJECT TITLE: PELICAN COVE DOCK PLAN	
COUNTY: CHARLESTON	
DATE: 1-16-06	
SCALE: 1"=100'	
SHEET NO. 3 OF 8	
JOB NO. 1134-05-1084	DRAWN BY: LAJ

2006-1E-009


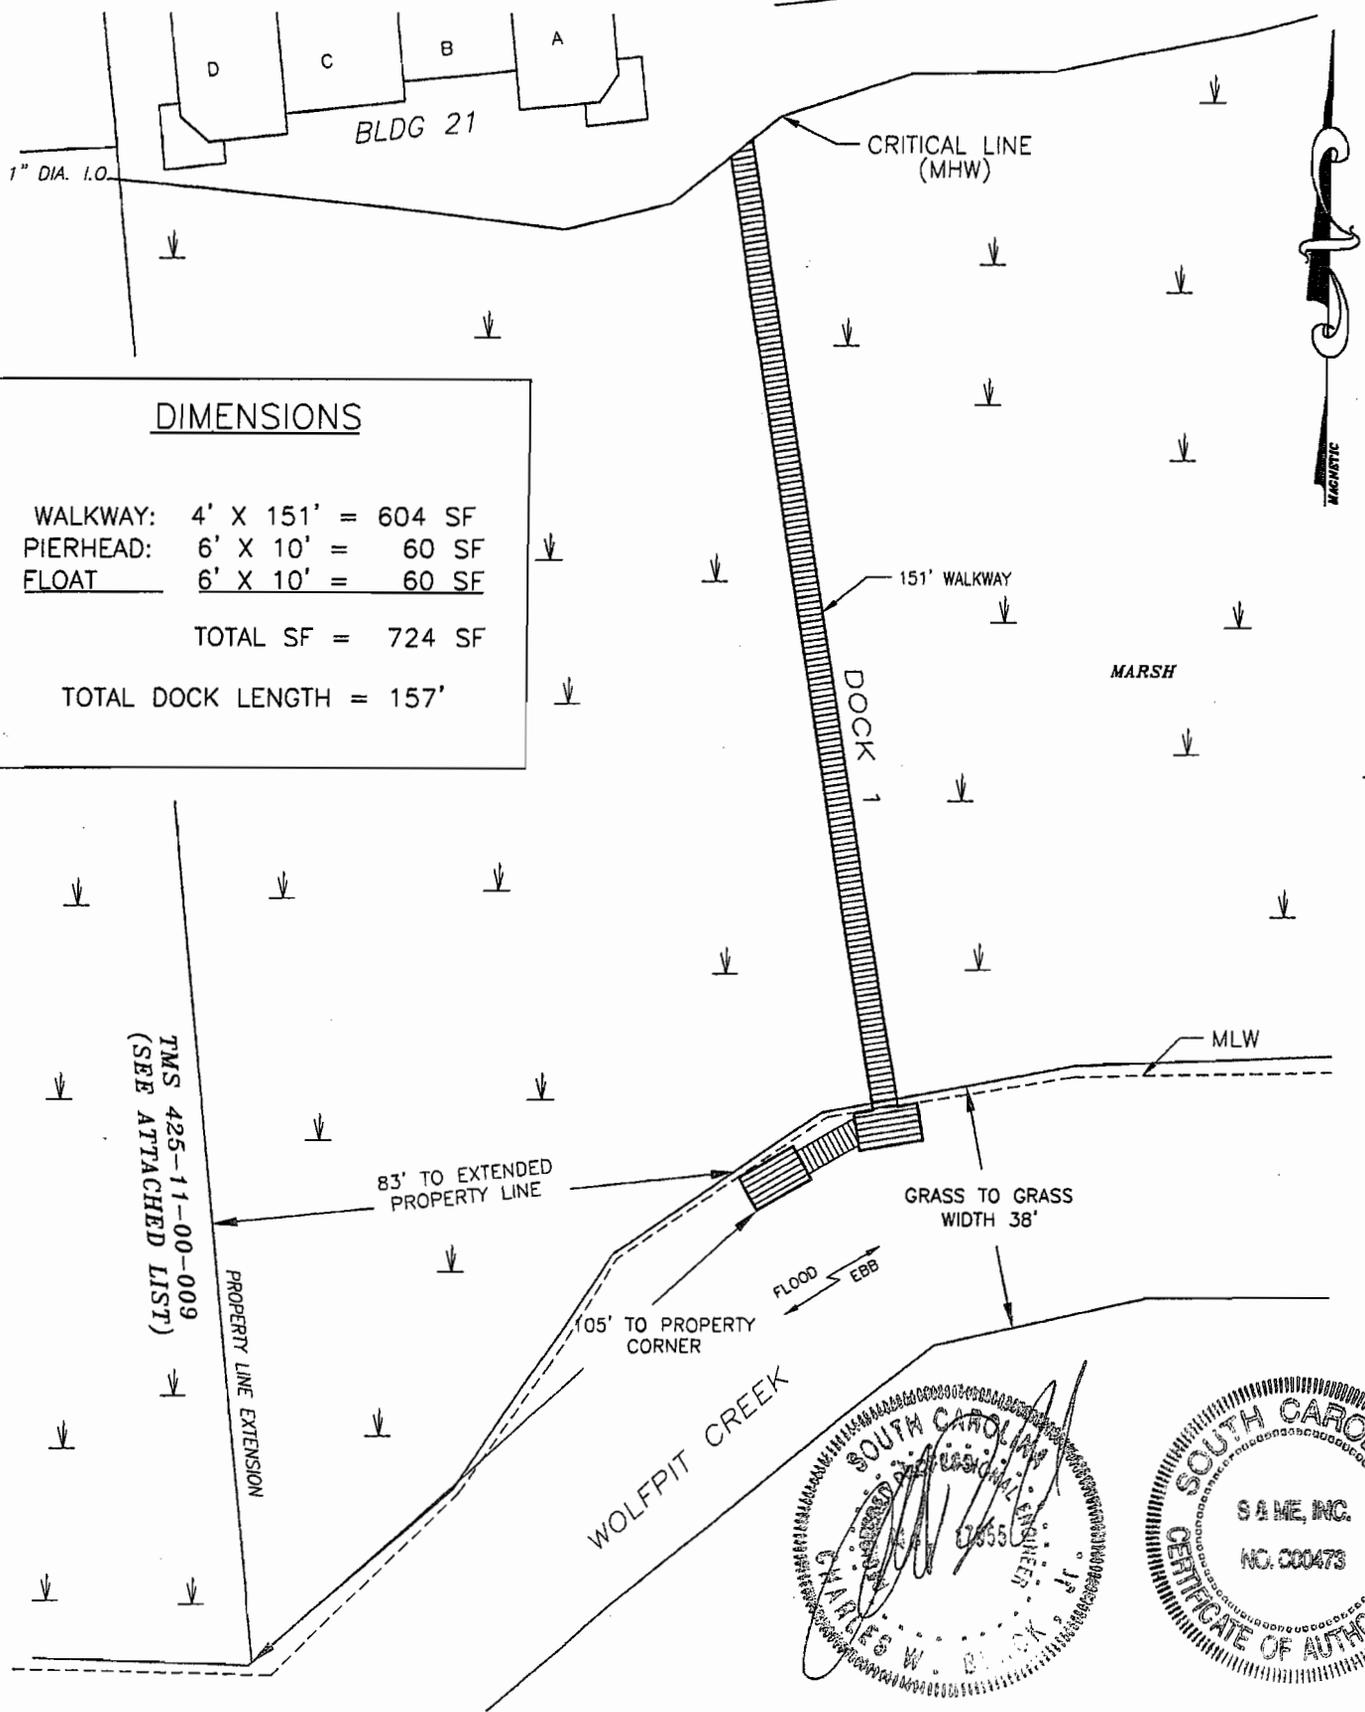


DIMENSIONS

WALKWAY:	4' X 151' =	604 SF
PIERHEAD:	6' X 10' =	60 SF
FLOAT	6' X 10' =	60 SF
TOTAL SF =		724 SF
TOTAL DOCK LENGTH =		157'

TMS 425-11-00-009
 (SEE ATTACHED LIST)

PROPERTY LINE EXTENSION

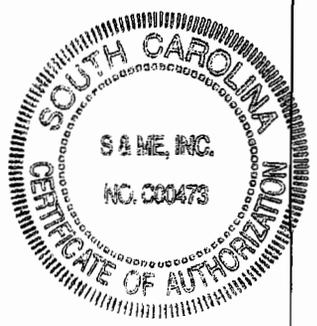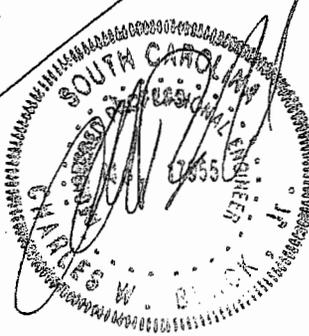



Notes:

This drawing is intended to show the proposed location of dock only.

This drawing adapted by S&ME, Inc. from a survey dated November 2, 2005, completed by Anderson & Associates, Inc.

APPLICANT:	PELICAN COVE HOA
PROJECT TITLE:	PELICAN COVE DOCK PLAN
COUNTY:	CHARLESTON
DATE:	1-16-06
SCALE:	1"=30'
SHEET NO.	4 OF 8
JOB NO.	1134-05-1084
DRAWN BY:	LAJ

2006-1E-002

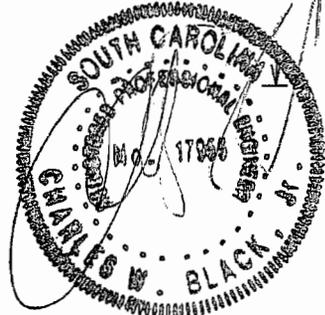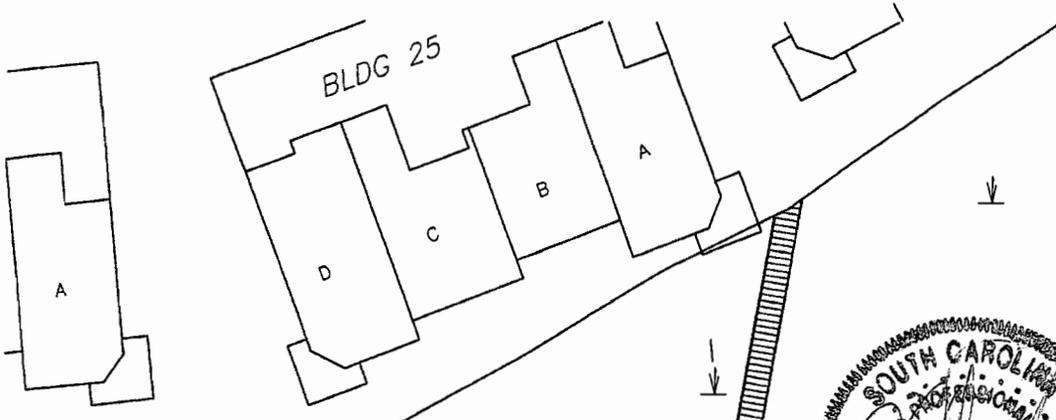

MARSH

206' WALKWAY

DOCK 2

MLW

214' TO PROPERTY CORNER

GRASS TO GRASS WIDTH 40'

WOLFPIT CREEK

FLOOD EBB

DIMENSIONS	
WALKWAY:	4' X 206' = 824 SF
PIERHEAD:	6' X 10' = 60 SF
FLOAT	6' X 10' = 60 SF
TOTAL SF = 944 SF	
TOTAL DOCK LENGTH = 212'	

Notes:



This drawing is intended to show the proposed location of dock only.

This drawing adapted by S&ME, Inc. from a survey dated November 2, 2005, completed by Anderson & Associates, Inc.

APPLICANT: PELICAN COVE HOA
 PROJECT TITLE: PELICAN COVE DOCK PLAN
 COUNTY: CHARLESTON
 DATE: 1-16-06
 SCALE: 1"=30'
 SHEET NO. 5 OF 8

2006-1E-002

JOB NO. 1134-05-1084 DRAWN BY: LAJ

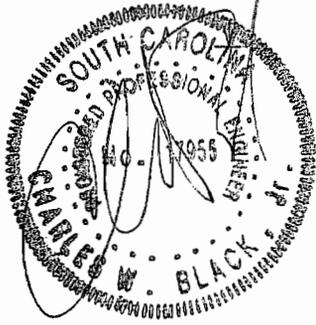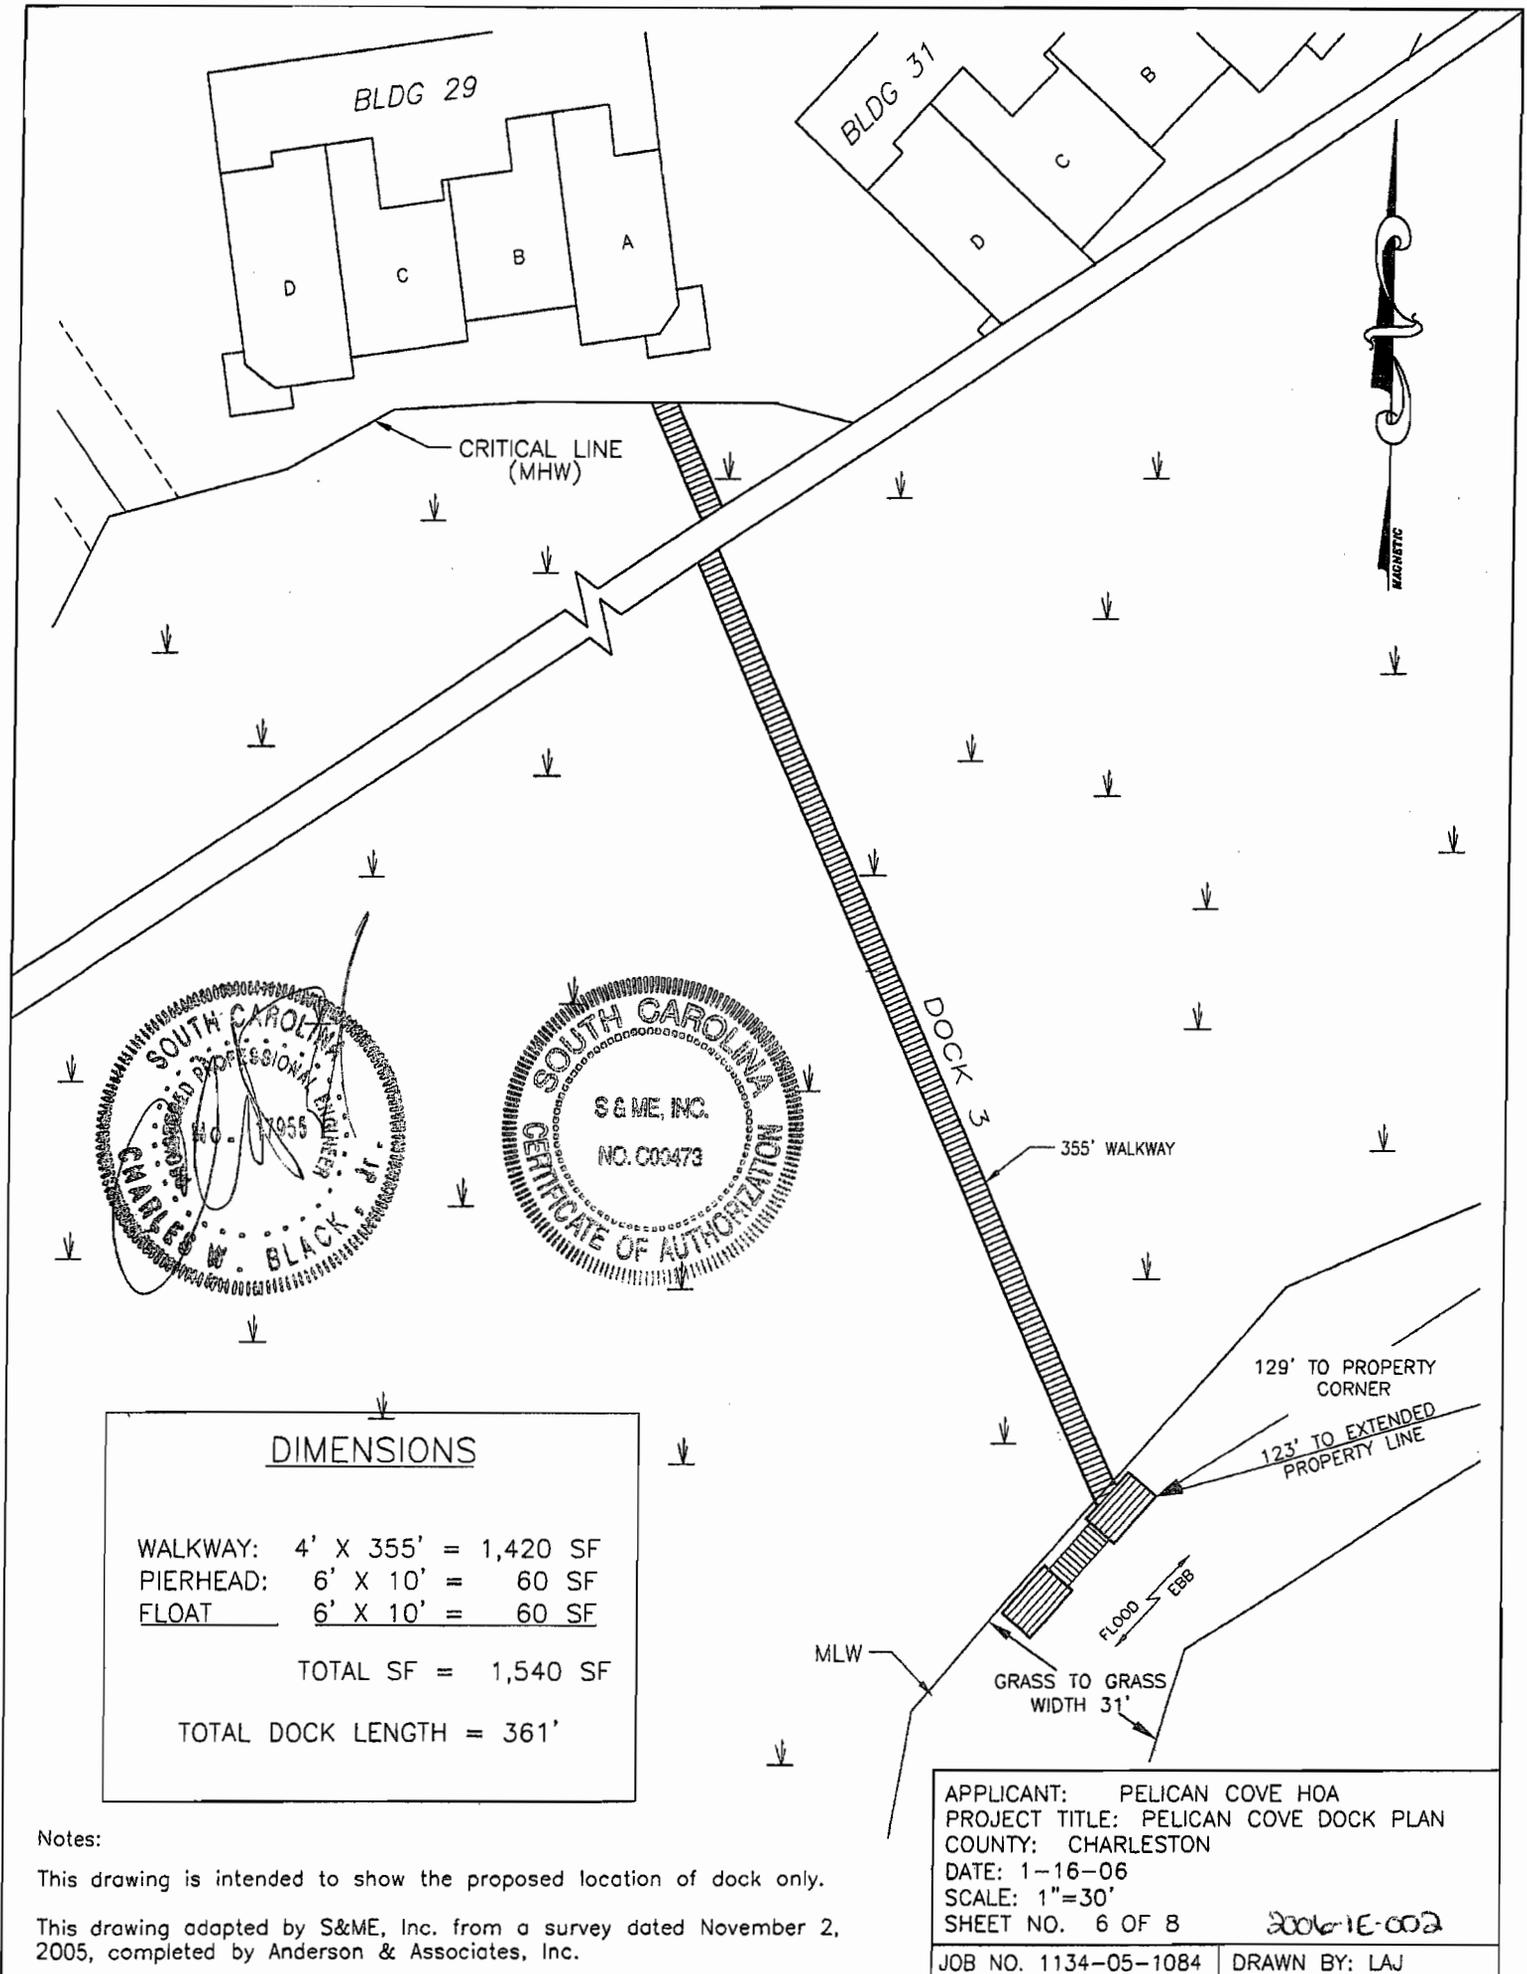

DIMENSIONS	
WALKWAY:	4' X 355' = 1,420 SF
PIERHEAD:	6' X 10' = 60 SF
FLOAT	6' X 10' = 60 SF
TOTAL SF = 1,540 SF	
TOTAL DOCK LENGTH = 361'	

Notes:




This drawing is intended to show the proposed location of dock only.

This drawing adapted by S&ME, Inc. from a survey dated November 2, 2005, completed by Anderson & Associates, Inc.

APPLICANT:	PELICAN COVE HOA
PROJECT TITLE:	PELICAN COVE DOCK PLAN
COUNTY:	CHARLESTON
DATE:	1-16-06
SCALE:	1"=30'
SHEET NO.	6 OF 8
JOB NO.	1134-05-1084
DRAWN BY:	LAJ

2006-1E-002

(SEE ATTACHED LIST)

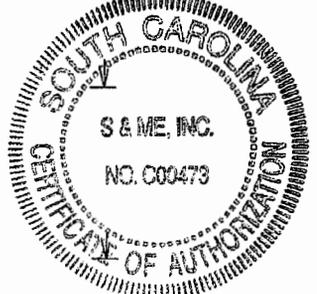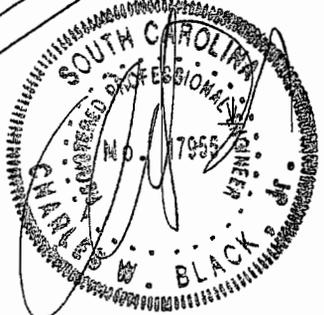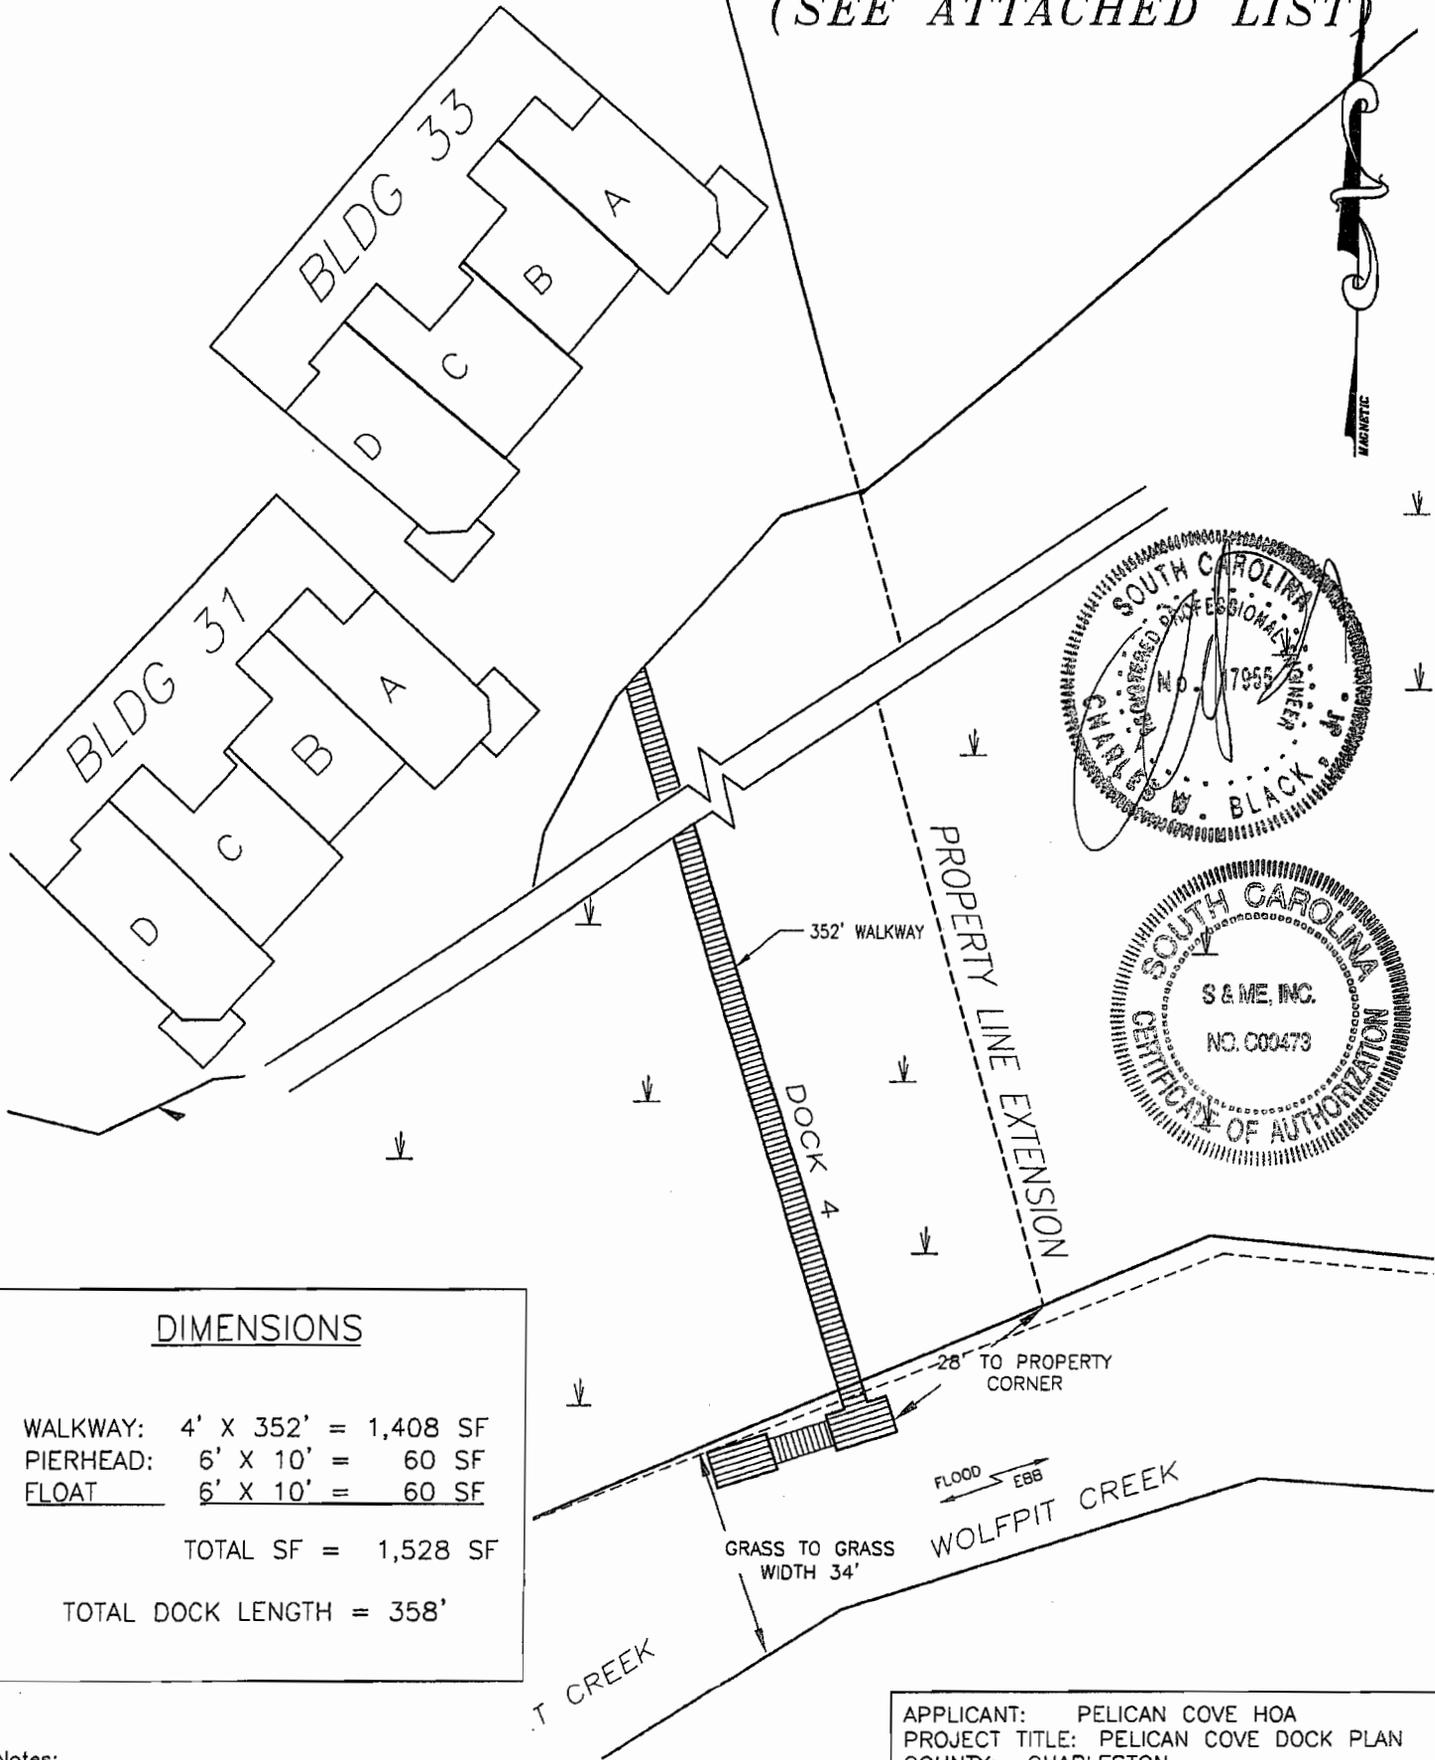

DIMENSIONS

WALKWAY: 4' X 352' = 1,408 SF
 PIERHEAD: 6' X 10' = 60 SF
 FLOAT: 6' X 10' = 60 SF
 TOTAL SF = 1,528 SF
 TOTAL DOCK LENGTH = 358'



Notes:

This drawing is intended to show the proposed location of dock only.



This drawing adapted by S&ME, Inc. from a survey dated November 2, 2005, completed by Anderson & Associates, Inc.

APPLICANT: PELICAN COVE HOA
 PROJECT TITLE: PELICAN COVE DOCK PLAN
 COUNTY: CHARLESTON
 DATE: 1-16-06
 SCALE: 1"=30'
 SHEET NO. 7 OF 8 2006-16-002

JOB NO. 1134-05-1084 DRAWN BY: LAJ

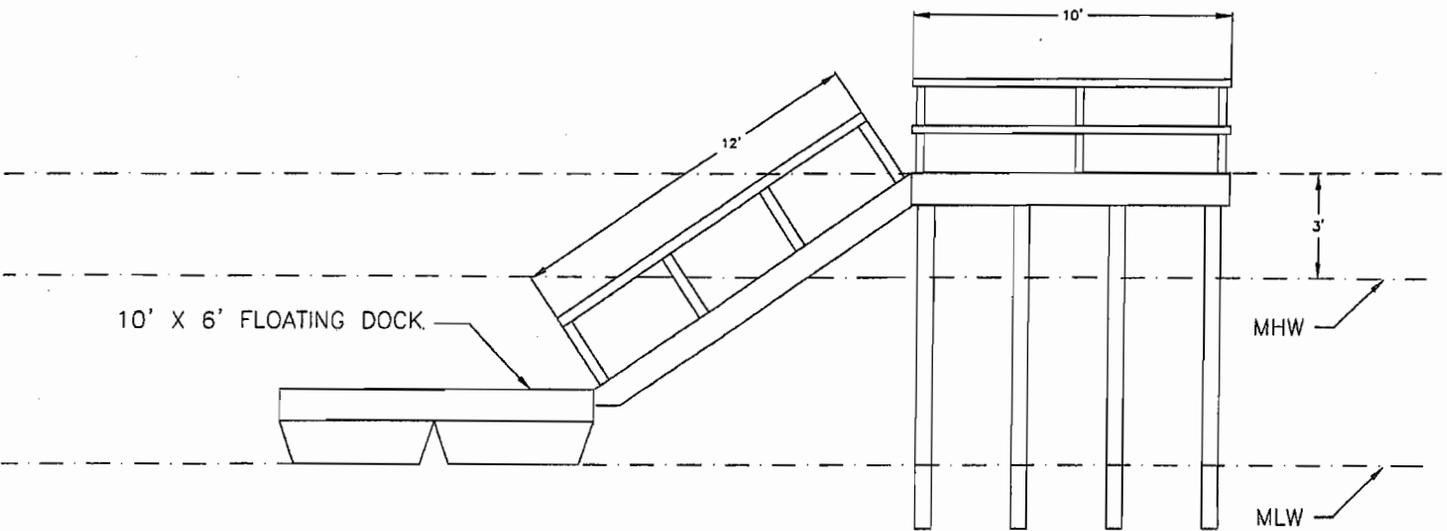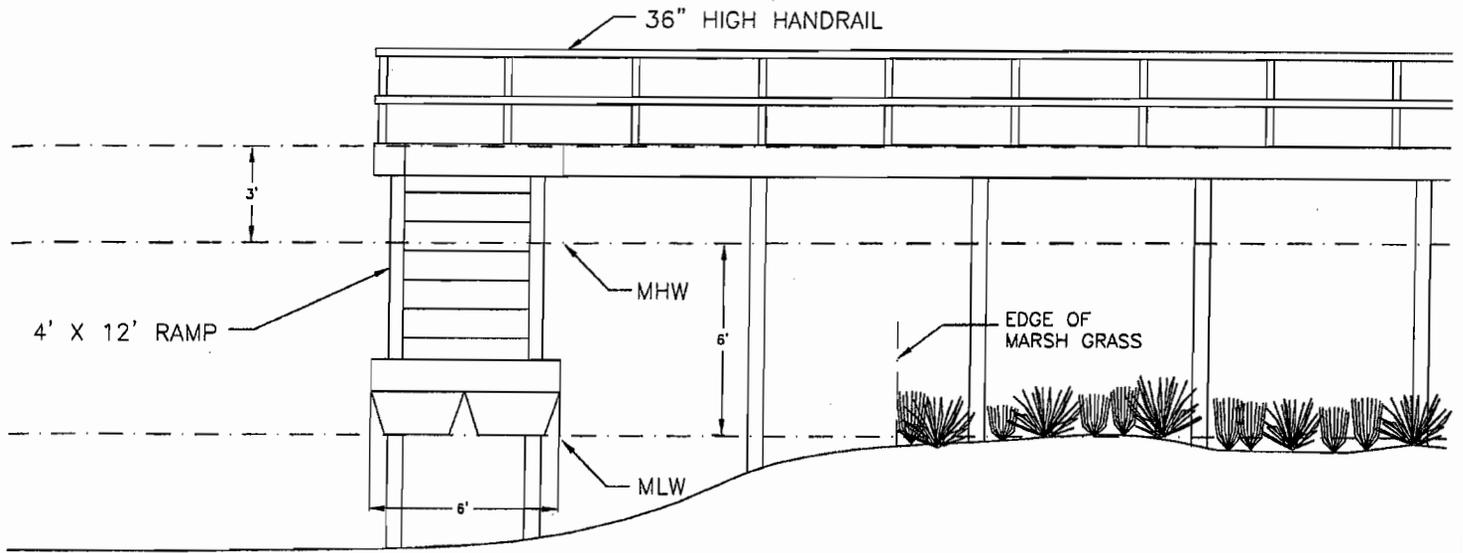

DIMENSIONS			
PIERHEAD:	6' X 10'	=	60 SF
FLOAT	6' X 10'	=	60 SF

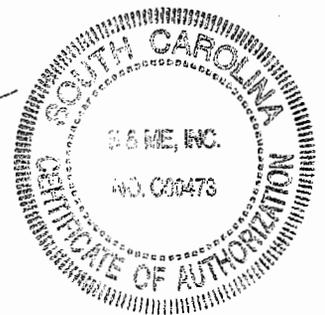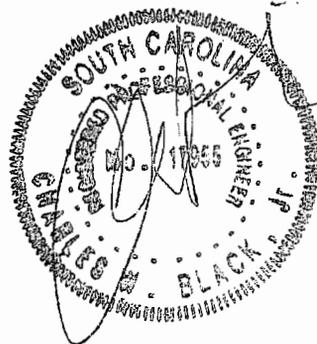

Notes:

This drawing is intended to show the proposed location of dock only.

This drawing adapted by S&ME, Inc. from a survey dated November 2, 2005, completed by Anderson & Associates, Inc.

APPLICANT: PELICAN COVE HOA
 PROJECT TITLE: PELICAN COVE DOCK PLAN
 COUNTY: CHARLESTON
 DATE: 1-16-06
 SCALE: NTS
 SHEET NO. 8 OF 8

2006-1E-002

JOB NO. 1134-05-1084 DRAWN BY: LAJ