

JOINT
PUBLIC NOTICE

CHARLESTON DISTRICT, CORPS OF ENGINEERS
69A Hagood Avenue
Charleston, South Carolina 29403-5107
and

THE S.C. DEPARTMENT OF HEALTH AND ENVIRONMENTAL CONTROL
Office of Ocean and Coastal Resource Management
1362 McMillan Avenue, Suite 400
Charleston, South Carolina 29405

REGULATORY DIVISION
Refer to: SAC-2006-398-7IE-P

10 March 2006

Pursuant to Section 10 of the Rivers and Harbors Act of 1899 (33 U.S.C. 403), and the South Carolina Coastal Zone Management Act (48-39-10 et.seq.), an application has been submitted to the Department of the Army and the South Carolina Department of Health and Environmental Control by

BETH HIPP MURPHY
c/o MCNAIR LAW FIRM, P.A.
P. O. BOX 1431
CHARLESTON, SOUTH CAROLINA 29402

for a permit to construct a pier, floating dock, and boat lift in

HOG ISLAND CHANNEL (CHARLESTON HARBOR)

at 101 Venning Street, Mt. Pleasant, Charleston County, South Carolina.
(Latitude – 32.78592; Longitude – 79.87936)

In order to give all interested parties an opportunity to express their views

NOTICE

is hereby given that written statements regarding the proposed work will be received by both of the above mentioned offices until

12 O'CLOCK NOON, MONDAY, 27 MARCH 2006

from those interested in the activity and whose interests may be affected by the proposed work.

The proposed work consists of constructing a timber pier with a 20' x 20' covered fixed pierhead attached to highland by a 4' x 575' walkway. In addition, a 10' x 30' floating dock is to be located in front of the fixed pierhead and attached to the fixed pierhead by a ramp. A 12' x 16' four-pile boat lift is to be installed on the downstream side of the fixed pierhead. The proposed bulkhead, shown on the attached plans, is to be located above the mean high water mark and, as such, is not subject to the jurisdiction of the Corps of Engineers. This portion of the work, however, may be subject to the permitting authority of the South Carolina Department of Health and Environmental Control, Office of Ocean and Coastal Resource Management. It is understood that this work will be conducted on/or adjacent to an area subject to a prism and/or disposal easement held by the United States in perpetuity in conjunction with a Congressionally authorized project for the maintenance and improvement of Hog Island Channel (Charleston Harbor). Should a permit be issued, appropriate provisions will be included to ensure the interests of the Federal Government are understood. The purpose of this work is for the applicant's private recreational use.

NOTE: Plans depicting the work described in this notice are available and will be provided, upon receipt of a written request, to anyone that is interested in obtaining a copy of the plans for the specific project. The request must identify the project of interest by public notice number and a self-addressed stamped envelope must also be provided for mailing the drawings to you. Your request for drawings should be addressed to the

**U.S. Army Corps of Engineers
ATTN: REGULATORY DIVISION
69A Hagood Avenue
Charleston, South Carolina 29403-5107**

The work shown on this application must also be certified as consistent with applicable provisions of the Coastal Zone Management Program (15 CFR 930). The District Engineer will not process this application to a conclusion until such certification is received. The applicant is hereby advised that supplemental information may be required by the State to facilitate the review. Persons wishing to comment or object to State certification must submit all comments in writing to the South Carolina Department of Health and Environmental Control at the above address within thirty (30) days of the date of this notice.

This initiates the Essential Fish Habitat (EFH) consultation requirements of the Magnuson-Stevens Fishery Conservation and Management Act. Implementation of the proposed project would impact estuarine substrates and emergent wetlands utilized by various life stages of species comprising the red drum, shrimp, and snapper-grouper management complexes. Our initial determination is that the proposed action would not have a substantial individual or cumulative adverse impact on EFH or fisheries managed by the South Atlantic Fishery Management Council and the National Marine Fisheries Service (NMFS). Our final determination relative to project impacts and the need for mitigation measures is subject to review by and coordination with the NMFS.

Pursuant to Section 7(c) of the Endangered Species Act of 1973 (as amended), the District Engineer has consulted the most recently available information and has determined that the *Acipenser Brevirostrum* (Shortnose Sturgeon), a Federally *Endangered* species is present in the vicinity of the project. However, it has been determined that the project will have no effect on this species and will not result in the destruction or adverse modification of designated or proposed critical habitat. This public notice serves as a request for written concurrence from the U.S. Fish and Wildlife Service and/or the National Marine Fisheries Service on this determination.

The District Engineer has consulted the latest published version of the National Register of Historic Places for the presence or absence of registered properties, or properties listed as being eligible for inclusion therein, and has determined that the proposed work will occur within the boundaries of the "Mt. Pleasant Historic District," an area included in the National Register of Historic Places. The District Engineer has made a preliminary determination that the project will have "no adverse effect" on the characteristics which resulted in the "Mt. Pleasant Historic District:" being determined eligible for inclusion in the National Register of Historic Places. By copy of this notice, the views of the State Historic Preservation Officer and his concurrence in the above stated "no adverse effect" determination are being sought.


Any person may request, in writing, within the comment period specified in this notice, that a public hearing be held to consider this application. Requests for a public hearing shall state, with particularity, the reasons for holding a public hearing.

The decision whether to issue a permit will be based on an evaluation of the probable impact including cumulative impacts of the activity on the public interest. That decision will reflect the national concern for both protection and utilization of important resources. The benefit which reasonably may be expected to accrue from


the project must be balanced against its reasonably foreseeable detriments. All factors which may be relevant to the project will be considered including the cumulative effects thereof; among those are conservation, economics, aesthetics, general environmental concerns, wetlands, historic properties, fish and wildlife values, flood hazards, flood plain values, land use, navigation, shoreline erosion and accretion, recreation, water supply and conservation, water quality, energy needs, safety, food and fiber production and, in general, the needs and welfare of the people. A permit will be granted unless the District Engineer determines that it would be contrary to the public interest. In cases of conflicting property rights, the Corps of Engineers cannot undertake to adjudicate rival claims.

The Corps of Engineers is soliciting comments from the public; Federal, state, and local agencies and officials; Indian Tribes; and other interested parties in order to consider and evaluate the impacts of this activity. Any comments received will be considered by the Corps of Engineers to determine whether to issue, modify, condition or deny a permit for this project. To make this decision, comments are used to assess impacts on endangered species, historic properties, water quality, general environmental effects, and the other public interest factors listed above. Comments are used in the preparation of an Environmental Assessment and/or an Environmental Impact Statement pursuant to the National Environmental Policy Act. Comments are also used to determine the need for a public hearing and to determine the overall public interest of the activity.

If there are any questions concerning this public notice, please contact me at 843-329-8044 or toll free at 1-866-329-8187.

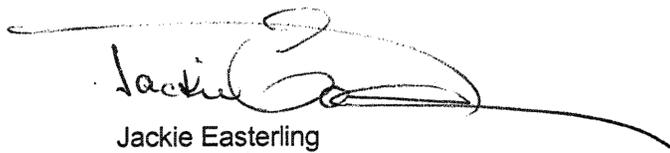

Jackie Easterling
Project Manager
Regulatory Division
U.S. Army Corps of Engineers

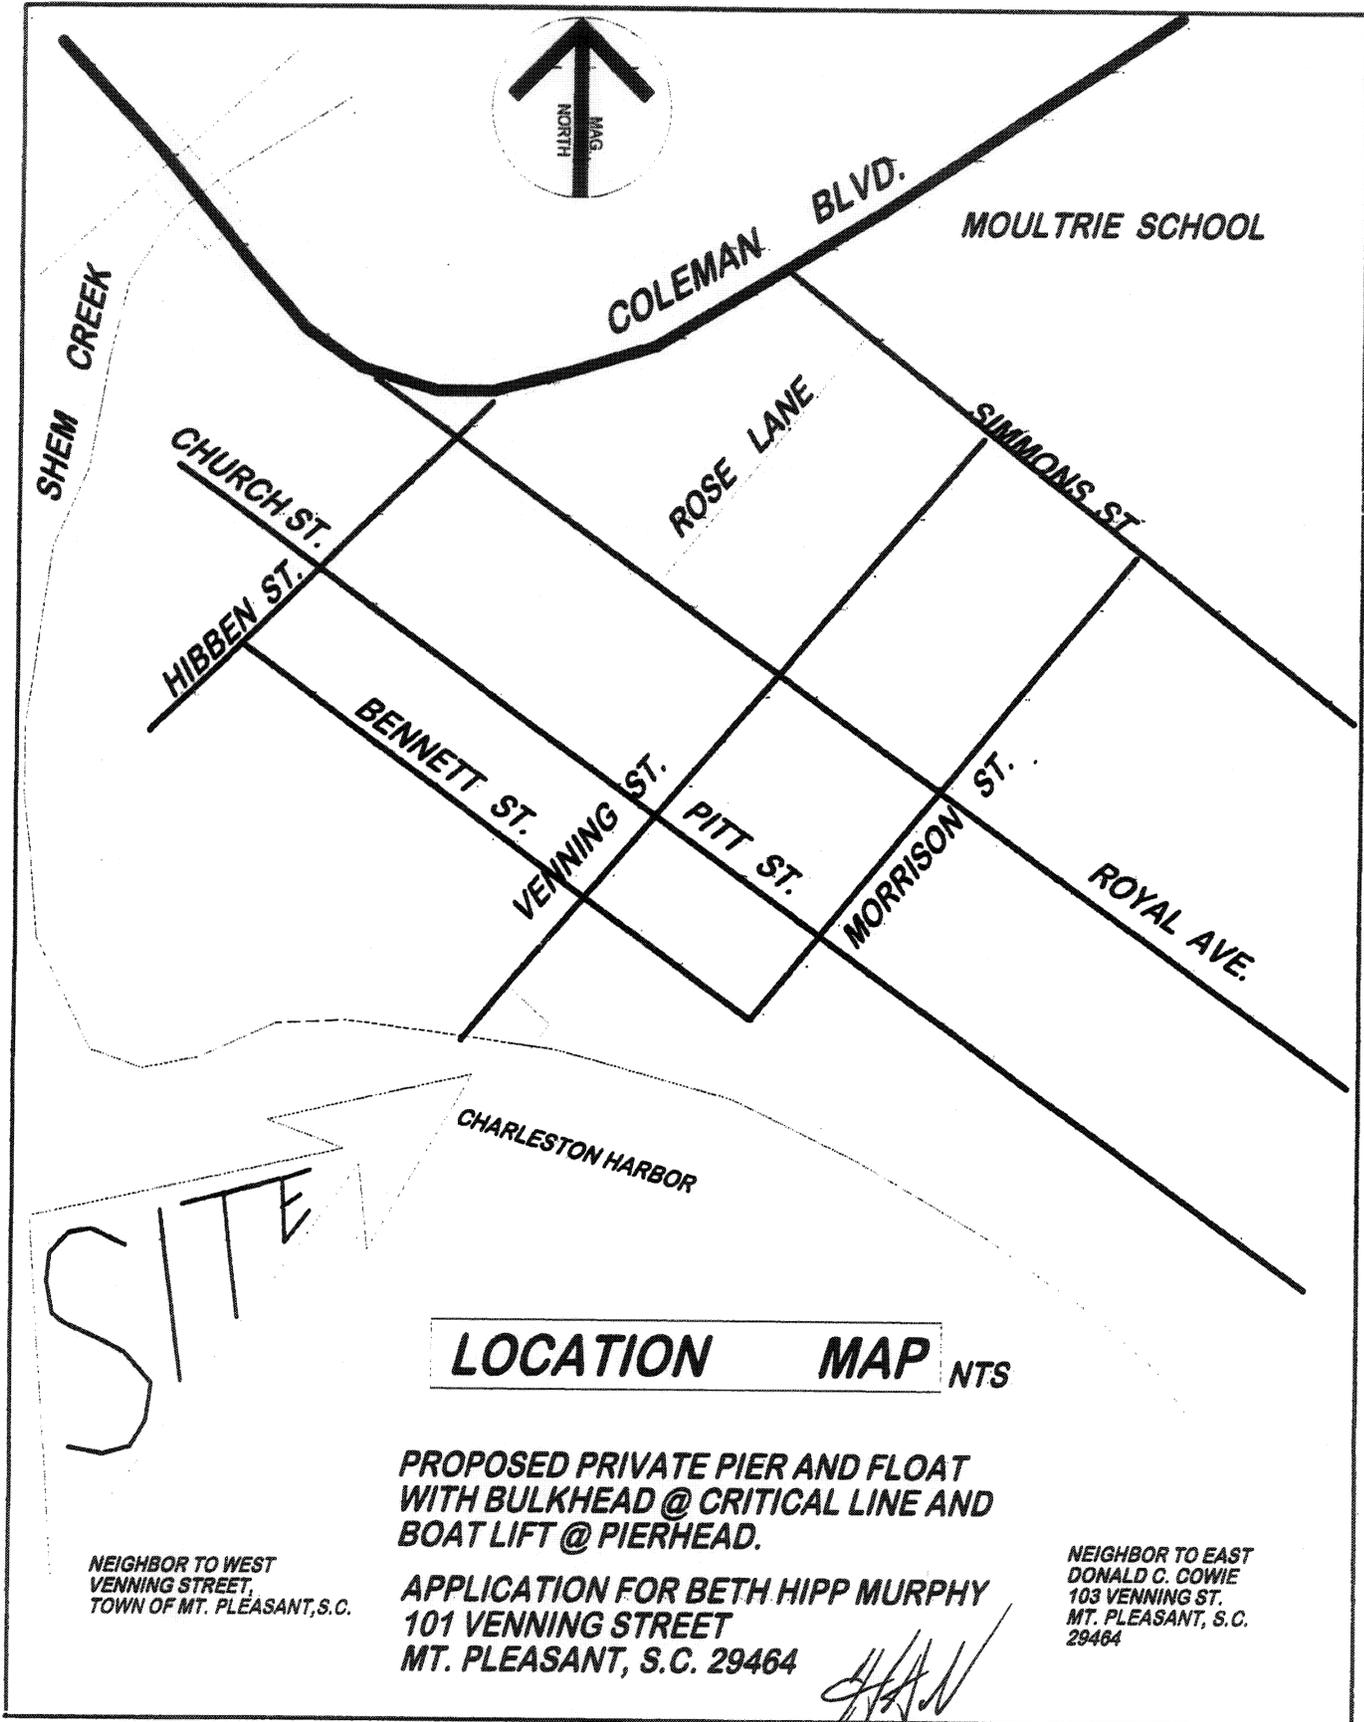


LOCATION MAP NTS

**PROPOSED PRIVATE PIER AND FLOAT
WITH BULKHEAD @ CRITICAL LINE AND
BOAT LIFT @ PIERHEAD.**

**APPLICATION FOR BETH HIPM MURPHY
101 VENNING STREET
MT. PLEASANT, S.C. 29464**

NEIGHBOR TO WEST
VENNING STREET,
TOWN OF MT. PLEASANT, S.C.

NEIGHBOR TO EAST
DONALD C. COWIE
103 VENNING ST.
MT. PLEASANT, S.C.
29464

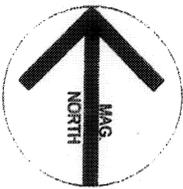

(N:348396.31', E:2344609.64')
XMARK

VENNING STREET

TMS 532-01-00-020
BETH HIPP MURPHY
101 VENNING STREET
MT. PLEASANT, SC 29464
PROPOSED 4' WIDE PIER
HAND RAILS BOTH SIDES

TMS 532-01-00-021
DONALD C. COWIE
103 VENNING STREET
MT. PLEASANT, SC 29464

PROPERTY LINE EXTENSION
APPROXIMATE EDGE OF MARSHGRASS

575'± TO PIERHEAD

PROPERTY LINE EXTENSION
NORTH EDGE OF NEIGHBOR'S PIEN & DOCK

(N:347950.17', E:2344085.75')
ch marker red 12

PROPOSED 10' X 30' FLOAT
RAMP

PROPOSED 20' X 20' PIERHEAD
WITH LOW PROFILE HIP ROOF
PROPOSED BOAT LIFT

(N:347925.12', E:2344271.40')

HOG ISLAND CHANNEL
FLOOD EBB
CHARLESTON HARBOR
CHANNEL EDGE
CHANNEL CENTERLINE

ADJACENT PROPERTY OWNERS:
1. VENNING STREET R/W
TOWN OF MT. PLEASANT.
2. DONALD C. COWIE
103 VENNING STREET
MT. PLEASANT, SC 29464



DATE: 6 JAN., 2006
SCALE: 1" = 100'
CHARLESTON COUNTY, S.C.



DOCK PLAN
101 VENNING STREET
ALL FOR PRIVATE USE ONLY

PROPOSED WOOD BULKHEAD AT CRITICAL LINE.
PROPOSED 4' WIDE PIER, 20' X 20' PIERHEAD (WITH ROOF),
BOAT LIFT (12' X 16'), RAMP AND FLOAT (10' X 30').

APPLICATION BY BETH HIPP MURPHY
101 VENNING STREET
MT. PLEASANT, SC 29464

Herbert A. Niemyer, Jr.
HERBERT A. NIEMYER, JR.
NIEMYER & PEABODY
CIVIL ENGINEERS & LAND SURVEYORS
1438 NORTH POINT LANE, MT. PLEASANT, S.C. 29464
843-884-4847



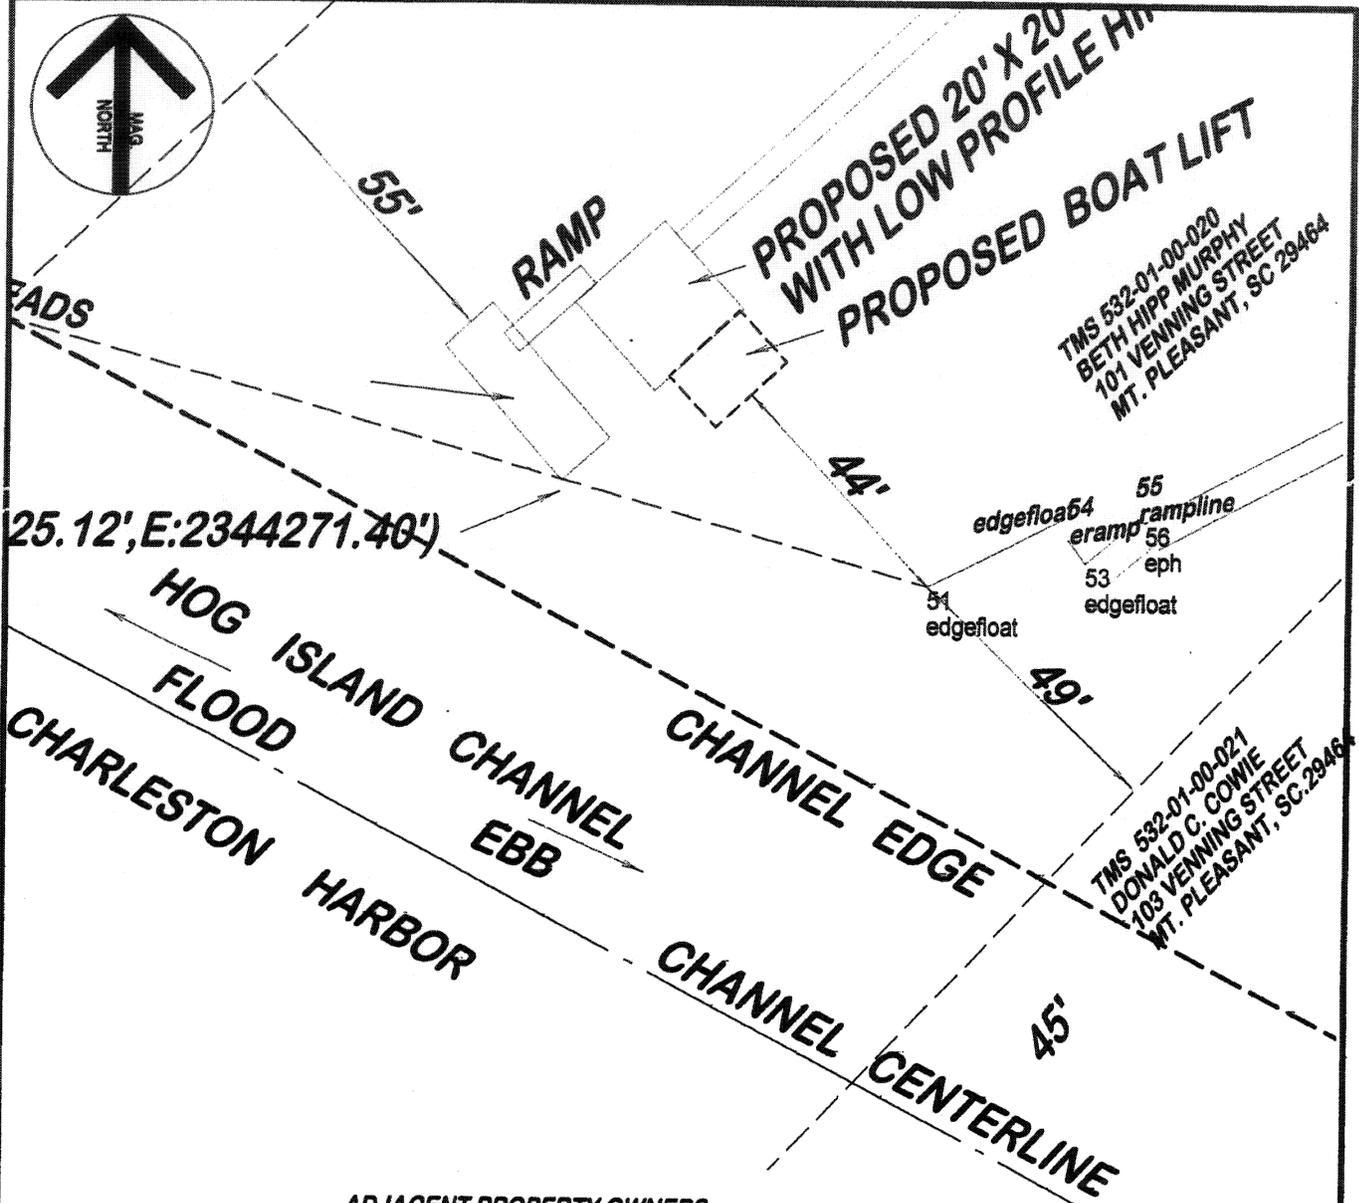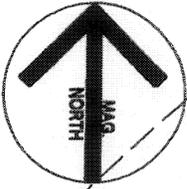

ADJACENT PROPERTY OWNERS:
 1. VENNING STREET R/W
 TOWN OF MT. PLEASANT.
 2. DONALD C. COWIE
 103 VENNING STREET
 MT. PLEASANT, SC 29464

DETAIL

DOCK PLAN
101 VENNING STREET
 ALL FOR PRIVATE USE ONLY

PROPOSED WOOD BULKHEAD AT CRITICAL LINE.
 PROPOSED 4' WIDE PIER, 20' X 20' PIERHEAD (WITH ROOF),
 BOAT LIFT (12' X 16'), RAMP AND FLOAT (10' X 30').



APPLICATION BY BETH HIP MURPHY
 101 VENNING STREET
 MT. PLEASANT, SC 29464




DATE: 6 JAN., 2006
 SCALE: 1" = 30'
 CHARLESTON COUNTY, S.C.


Herbert A. Niemyer, Jr.

HERBERT A. NIEMYER, JR.
 NIEMYER & PEABODY
 CIVIL ENGINEERS & LAND SURVEYORS
 1436 NORTH POINT LANE, MT. PLEASANT, S.C. 29464
 843-884-4847

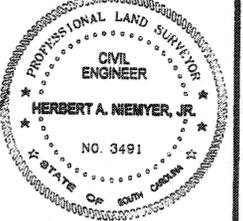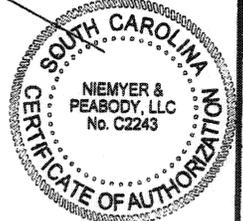

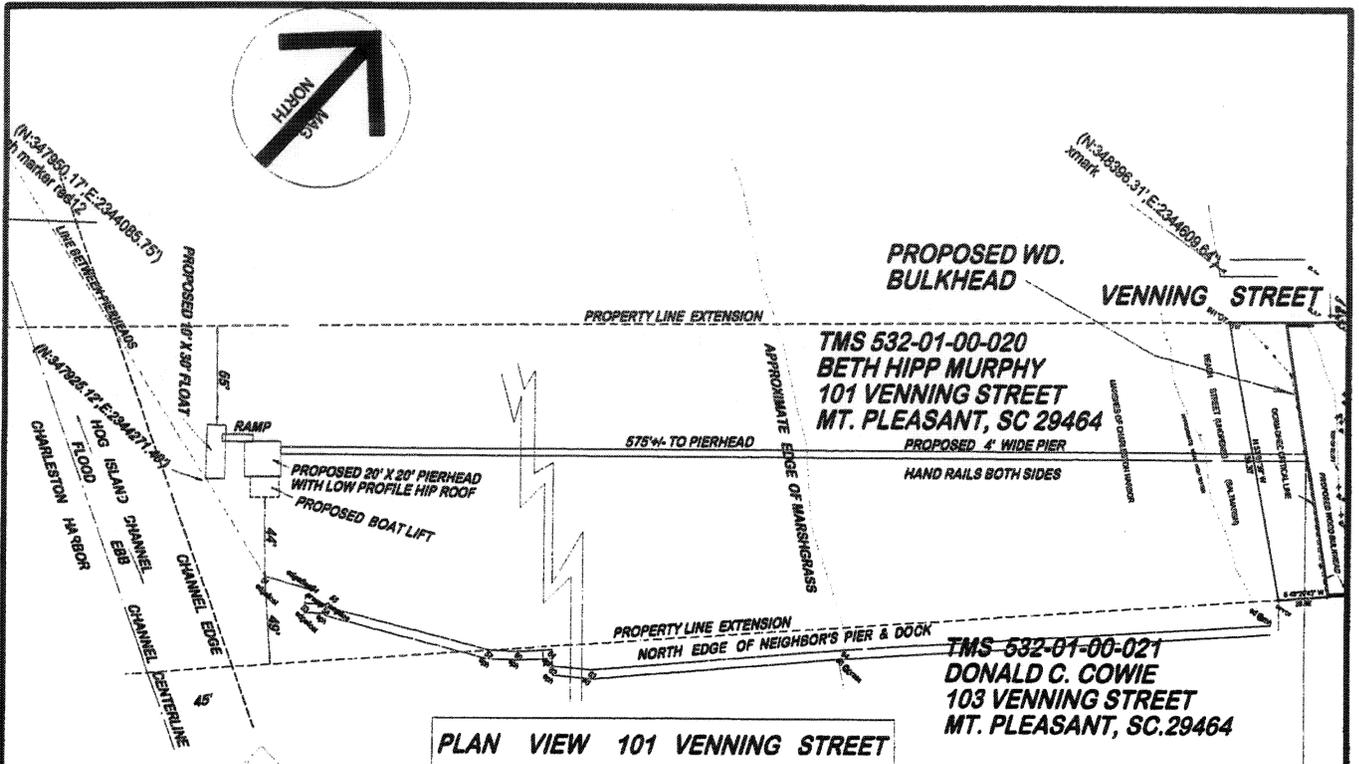

PLAN VIEW 101 VENNING STREET

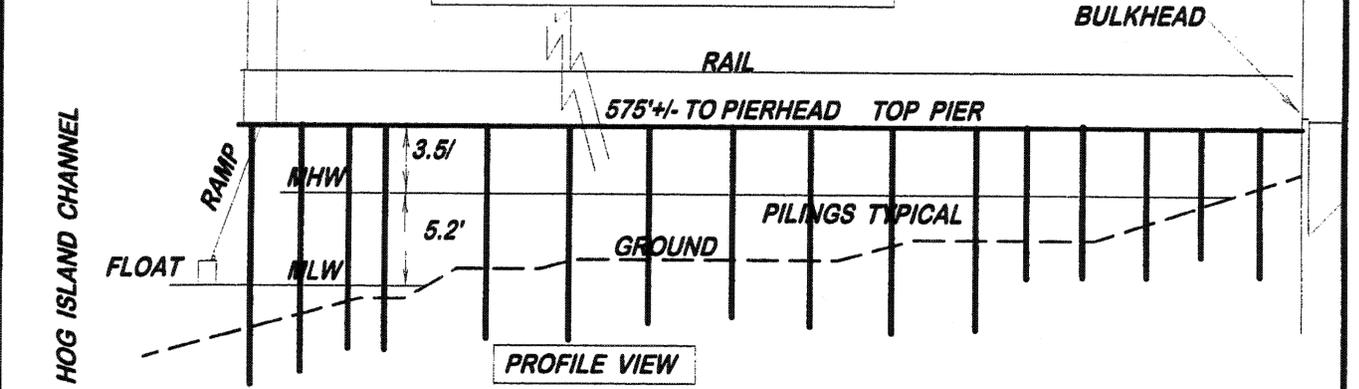

PROFILE VIEW

- ADJACENT PROPERTY OWNERS:
1. VENNING STREET R/W TOWN OF MT. PLEASANT.
 2. DONALD C. COWIE 103 VENNING STREET MT. PLEASANT, SC 29464



DATE: 6 JAN., 2006
 SCALE: 1" = 100'
 CHARLESTON COUNTY, S.C.

DOCK PLAN
101 VENNING STREET
 ALL FOR PRIVATE USE ONLY

PROPOSED WOOD BULKHEAD AT CRITICAL LINE.
 PROPOSED 4' WIDE PIER, 20' X 20' PIERHEAD (WITH ROOF),
 BOAT LIFT (12' X 16'), RAMP AND FLOAT (10' X 30').

APPLICATION BY BETH HIPP MURPHY
 101 VENNING STREET
 MT. PLEASANT, SC 29464



Herbert A. Niemyer, Jr.
 HERBERT A. NIEMER, JR.
 NIEMER & PEABODY
 CIVIL ENGINEERS & LAND SURVEYORS
 1436 NORTH POINT LANE, MT. PLEASANT, S.C. 29464
 843-824-4847

