

JOINT
PUBLIC NOTICE

CHARLESTON DISTRICT, CORPS OF ENGINEERS
69A Hagood Avenue
Charleston, South Carolina 29403-5107
and

THE S.C. DEPARTMENT OF HEALTH AND ENVIRONMENTAL CONTROL
Office of Ocean and Coastal Resource Management
1362 McMillan Avenue, Suite 400
Charleston, South Carolina 29405

REGULATORY DIVISION

24 March 2006

Refer to: SAC-2006-422-7IE-P (Lot #1)
SAC-2006-451-7IE-P (Lot #2)
SAC-2006-452-7IE-P (Lot #3)

Pursuant to Section 10 of the Rivers and Harbors Act of 1899 (33 U.S.C. 403), and the South Carolina Coastal Zone Management Act (48-39-10 et seq.), an application has been submitted to the Department of the Army and the South Carolina Department of Health and Environmental Control by

ED HERRINGTON
P. O. BOX 511
KINGSPORT, TENNESSEE 37662

for a permit to construct dock structure in

RUSSELL CREEK

at Lots #1, #2, and #3, 7853 and 7843 Russell Creek Drive, Edisto Island, Charleston County, South Carolina. (Latitude – 32.60801; Longitude – 80.33070)

In order to give all interested parties an opportunity to express their views

NOTICE

is hereby given that written statements regarding the proposed work will be received by both of the above mentioned offices until

12 O'CLOCK NOON, MONDAY, 10 APRIL 2006

from those interested in the activity and whose interests may be affected by the proposed work.

The proposed work consists of removing two (2) existing dock structures and disposing of the material in an approved upland disposal site. The applicant then proposes to construct three (3) dock structures on three (3) adjacent residential lots.

SAC-2006-422-7IE-P consists of the construction of a 15' x 15' covered fixed pierhead attached to highland by a 4' x 18' walkway with a 10' x 25' floating dock to be located on the upstream side of the fixed pierhead and attached to the fixed pierhead by a 4' x 25' ramp. The purpose of this work is for the private recreational use of the future lot owner of Lot #1.

REGULATORY DIVISION

24 March 2006

Refer to: SAC-2006-422-7IE-P (Lot #1)
SAC-2006-451-7IE-P (Lot #2)
SAC-2006-452-7IE-P (Lot #3)
Ed Herrington

SAC-2006-451-7IE-P consists of the construction of a 15' x 15' covered fixed pierhead attached to highland by a 4' x 30' walkway with a 10' x 25' floating dock to be located on the downstream side of the fixed pierhead and attached to the fixed pierhead by a 4' x 25' ramp. The purpose of this work is for the private recreational use of the future lot owner of Lot #2.

SAC-2006-452-7IE-P consists of the construction of a 15' x 15' covered fixed pierhead attached to highland by a 4' x 30' walkway with a 10' x 25' floating dock to be installed on the downstream side of the fixed pierhead and attached to the fixed pierhead by a 4' x 25' ramp. The purpose of this work is for the private recreational use of the future lot owner of Lot #3.

NOTE: Plans depicting the work described in this notice are available and will be provided, upon receipt of a written request, to anyone that is interested in obtaining a copy of the plans for the specific project. The request must identify the project of interest by public notice number and a self-addressed stamped envelope must also be provided for mailing the drawings to you. Your request for drawings should be addressed to the

U.S. Army Corps of Engineers
ATTN: REGULATORY DIVISION
69A Hagood Avenue
Charleston, South Carolina 29403-5107

The work shown on this application must also be certified as consistent with applicable provisions of the Coastal Zone Management Program (15 CFR 930). The District Engineer will not process this application to a conclusion until such certification is received. The applicant is hereby advised that supplemental information may be required by the State to facilitate the review. Persons wishing to comment or object to State certification must submit all comments in writing to the South Carolina Department of Health and Environmental Control at the above address within thirty (30) days of the date of this notice.

This initiates the Essential Fish Habitat (EFH) consultation requirements of the Magnuson-Stevens Fishery Conservation and Management Act. Implementation of the proposed project would impact estuarine substrates and emergent wetlands utilized by various life stages of species comprising the red drum, shrimp, and snapper-grouper management complexes. Our initial determination is that the proposed action would not have a substantial individual or cumulative adverse impact on EFH or fisheries managed by the South Atlantic Fishery Management Council and the National Marine Fisheries Service (NMFS). Our final determination relative to project impacts and the need for mitigation measures is subject to review by and coordination with the NMFS.

Pursuant to Section 7(c) of the Endangered Species Act of 1973 (as amended), the District Engineer has consulted the most recently available information and has determined that the project is not likely to adversely affect any Federally endangered, threatened, or proposed species or result in the destruction or adverse modification of designated or proposed critical habitat. This public notice serves as a request for written concurrence from the U.S. Fish and Wildlife Service and/or the National Marine Fisheries Service on this determination.

REGULATORY DIVISION

24 March 2006

Refer to: SAC-2006-422-7IE-P (Lot #1)
SAC-2006-451-7IE-P (Lot #2)
SAC-2006-452-7IE-P (Lot #3)
Ed Herrington


The District Engineer has consulted the latest published version of the National Register of Historic Places for the presence or absence of registered properties, or properties listed as being eligible for inclusion therein, and this worksite is not included as a registered property or property listed as being eligible for inclusion in the Register. Consultation of the National Register constitutes the extent of cultural resource investigations by the District Engineer, and he is otherwise unaware of the presence of such resources. Presently unknown archaeological, scientific, prehistorical, or historical data may be lost or destroyed by the work to be accomplished under the requested permit.

Any person may request, in writing, within the comment period specified in this notice, that a public hearing be held to consider this application. Requests for a public hearing shall state, with particularity, the reasons for holding a public hearing.


The decision whether to issue a permit will be based on an evaluation of the probable impact including cumulative impacts of the activity on the public interest. That decision will reflect the national concern for both protection and utilization of important resources. The benefit which reasonably may be expected to accrue from the project must be balanced against its reasonably foreseeable detriments. All factors which may be relevant to the project will be considered including the cumulative effects thereof; among those are conservation, economics, aesthetics, general environmental concerns, wetlands, historic properties, fish and wildlife values, flood hazards, flood plain values, land use, navigation, shoreline erosion and accretion, recreation, water supply and conservation, water quality, energy needs, safety, food and fiber production and, in general, the needs and welfare of the people. A permit will be granted unless the District Engineer determines that it would be contrary to the public interest. In cases of conflicting property rights, the Corps of Engineers cannot undertake to adjudicate rival claims.

The Corps of Engineers is soliciting comments from the public; Federal, state, and local agencies and officials; Indian Tribes; and other interested parties in order to consider and evaluate the impacts of this activity. Any comments received will be considered by the Corps of Engineers to determine whether to issue, modify, condition or deny a permit for this project. To make this decision, comments are used to assess impacts on endangered species, historic properties, water quality, general environmental effects, and the other public interest factors listed above. Comments are used in the preparation of an Environmental Assessment and/or an Environmental Impact Statement pursuant to the National Environmental Policy Act. Comments are also used to determine the need for a public hearing and to determine the overall public interest of the activity.

If there are any questions concerning this public notice, please contact me at 843-329-8044 or toll free at 1-866-329-8187.

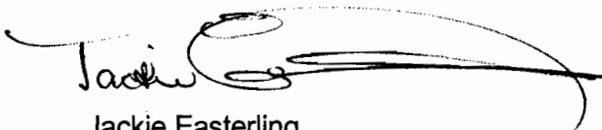


Jackie Easterling
Project Manager
Regulatory Division
U.S. Army Corps of Engineers

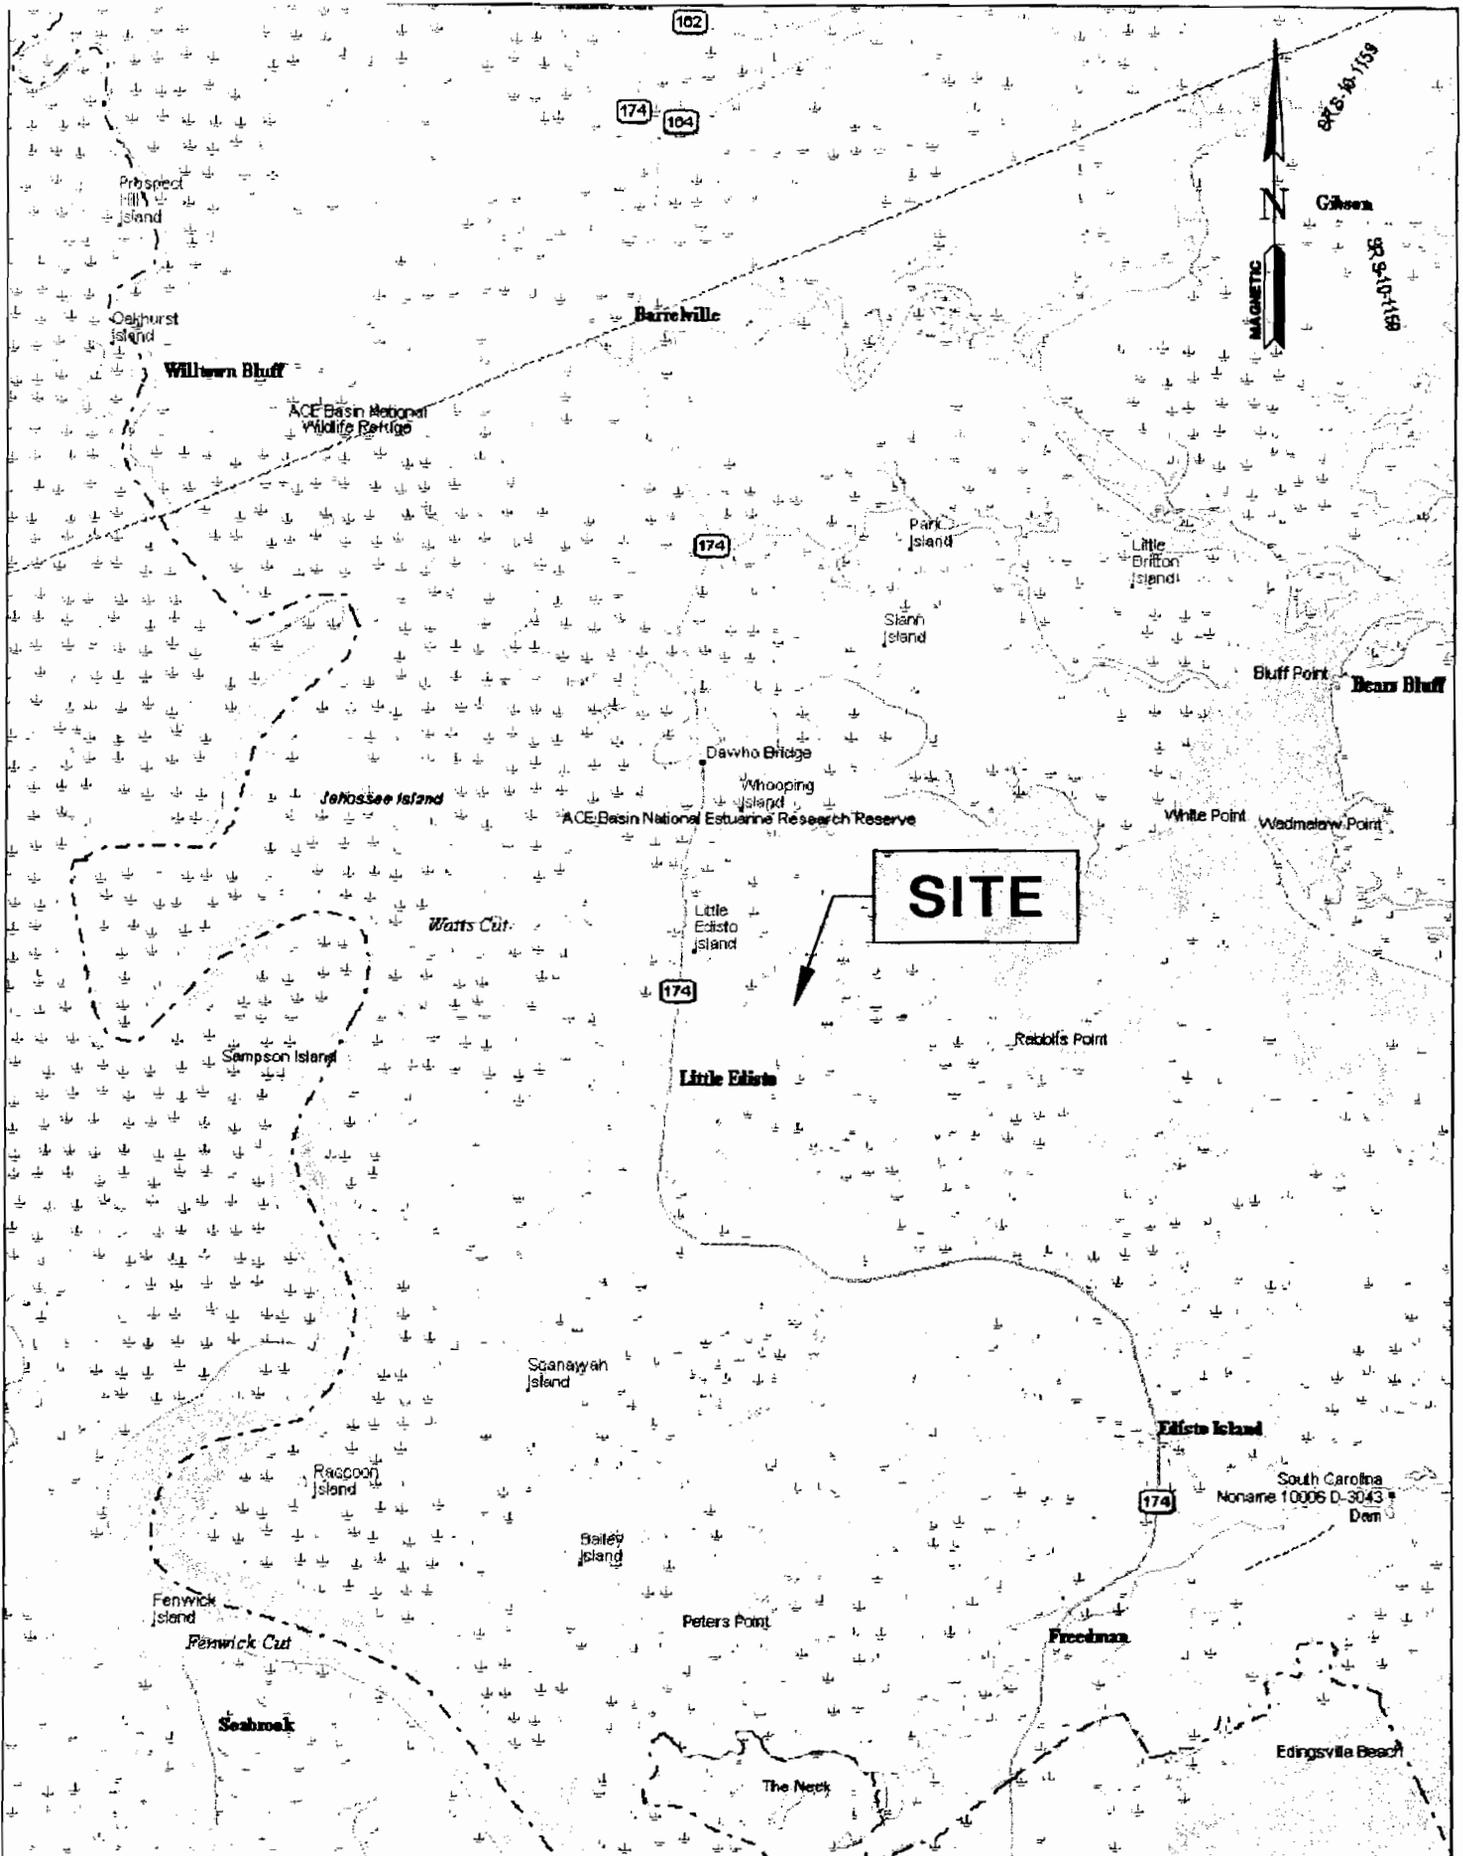


APPLICANT: EDWIN F. HERRINGTON III
ACTIVITY: PRIVATE RECREATIONAL DOCKS
SITE LOCATION MAP
LOT 1,2,&3 TMS#066-00-00-035, 044, & 071
LITTLE EDISTO IS., CHARLESTON COUNTY, S.C.

ADJACENT PROPERTY:
H L FOY JR., **ROBERT L MAPP**
DRAWN BY: THL
PROJECT ENGR: G.R. GEORGE **DATE: 02/03/06**

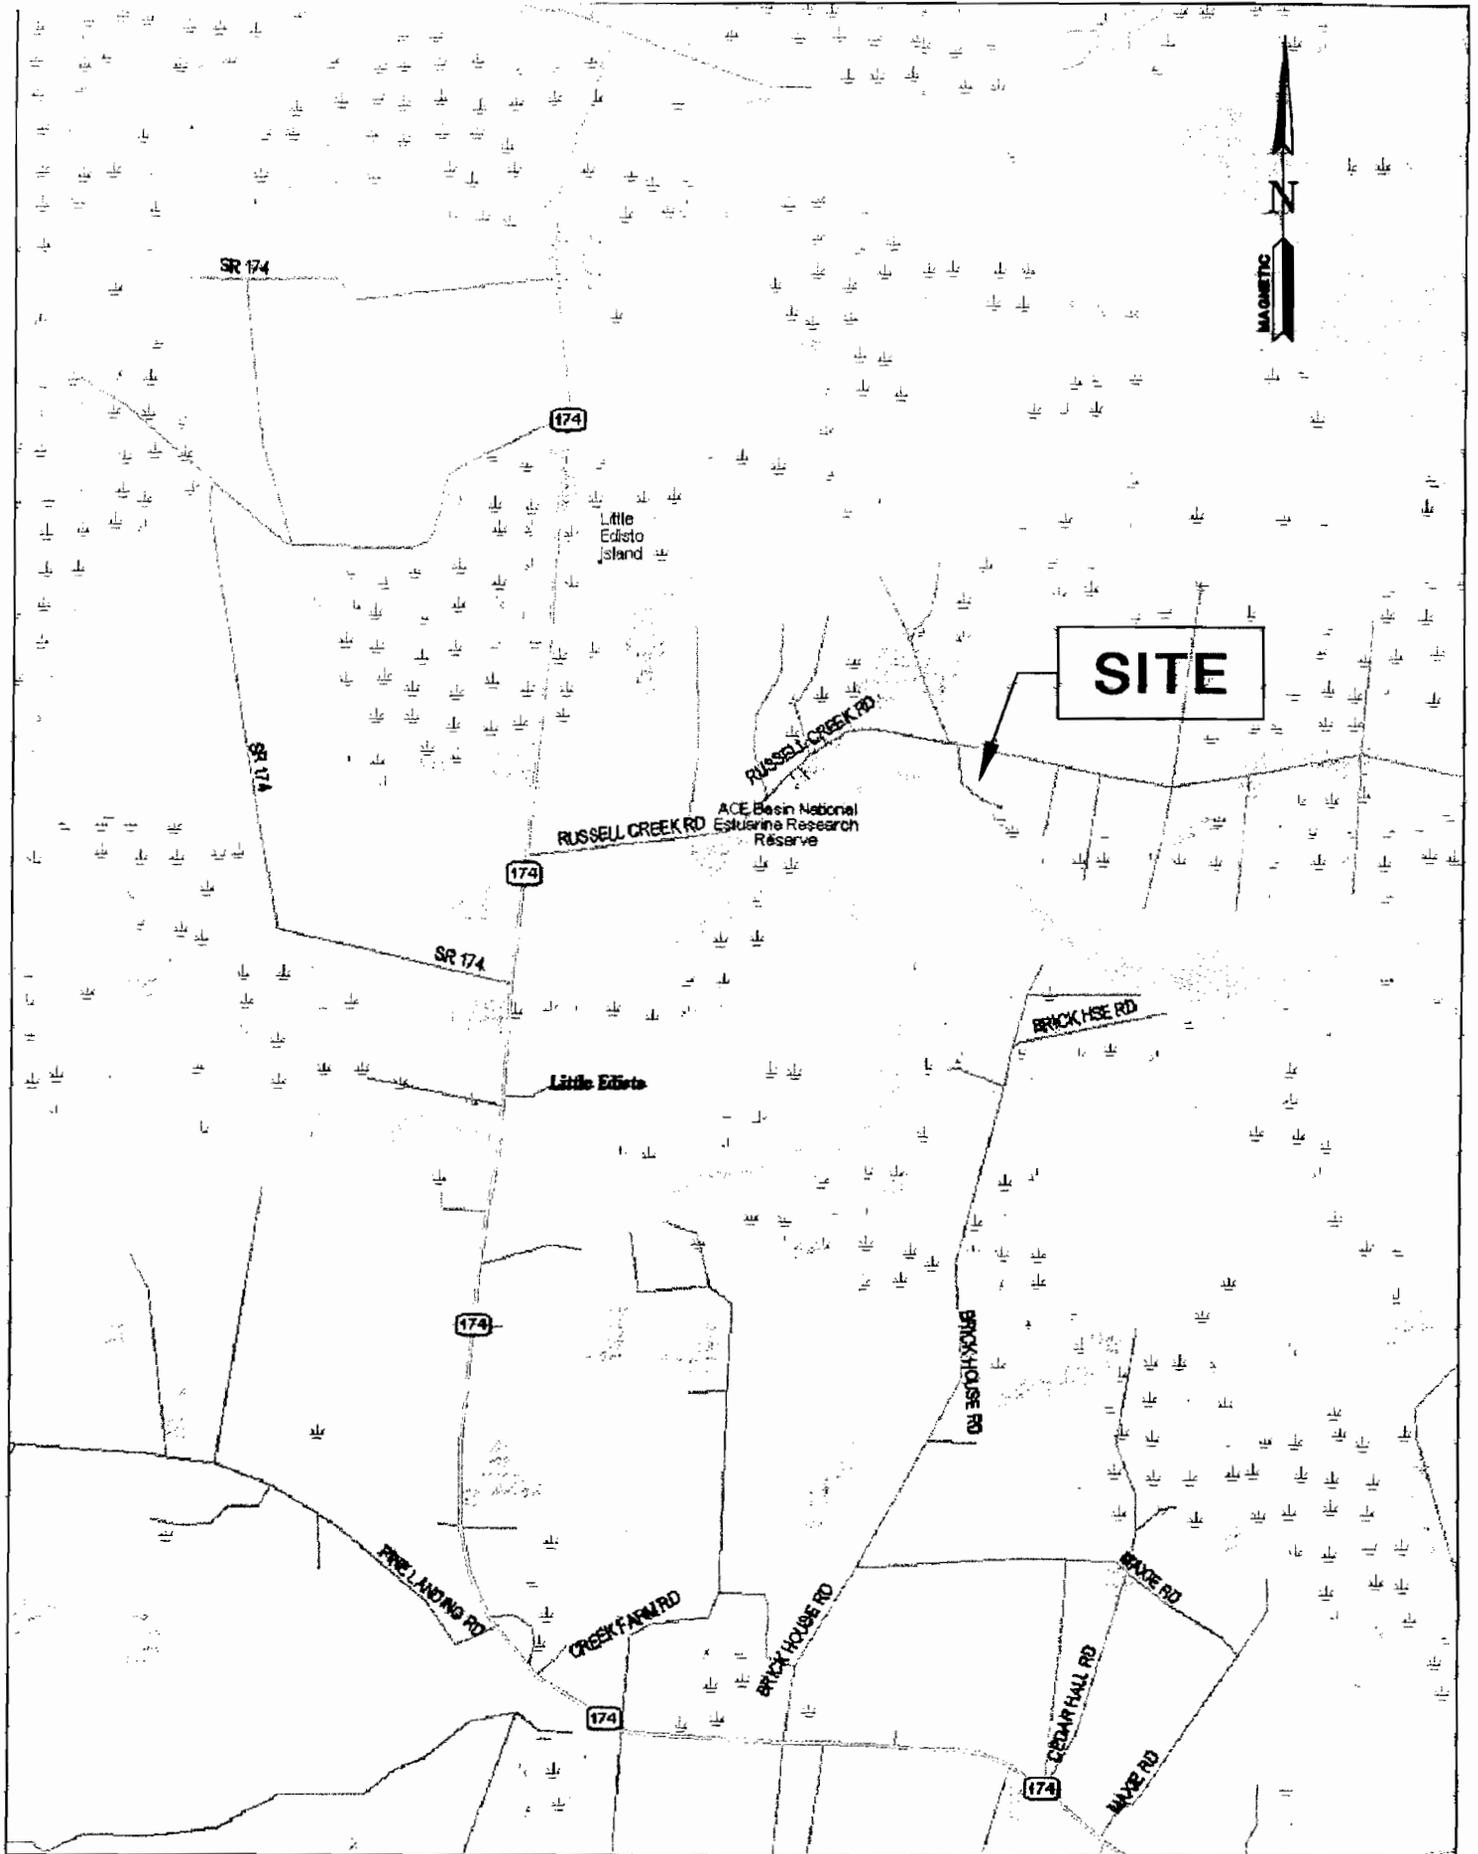

APPLICANT: EDWIN F. HERRINGTON III
ACTIVITY: PRIVATE RECREATIONAL DOCKS
SITE LOCATION MAP
LOT 1,2,&3 TMS#066-00-00-035, 044, & 071
LITTLE EDISTO IS., CHARLESTON COUNTY, S.C.

ADJACENT PROPERTY:
 H L FOY JR., ROBERT L MAPP
DRAWN BY: THL
PROJECT ENGR: G.R. GEORGE **DATE: 02/03/06**

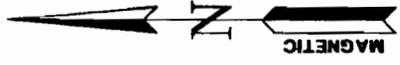

RUSSELL CREEK DR.
(COMMUNITY RD.)

RUSSELL CREEK DR.
(S-10-1998)

RUSSELL CREEK

TO CHAS.

TO EDISTO




S.C. HWY. 174

LOCATION MAP

NOT TO SCALE

APPLICANT: EDWIN F. HERRINGTON III
ACTIVITY: PRIVATE RECREATIONAL DOCKS
SITE LOCATION MAP
LOT 1,2,&3 TMS#066-00-00-035, 044, & 071
LITTLE EDISTO IS., CHARLESTON COUNTY, S.C.

ADJACENT PROPERTY:
H L FOY JR., ROBERT L MAPP
DRAWN BY: THL
PROJECT ENGR: G.R. GEORGE DATE: 02/03/06

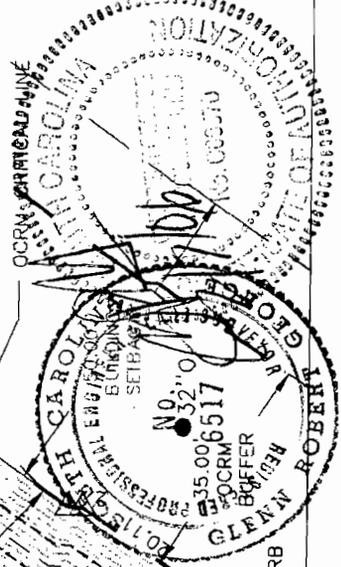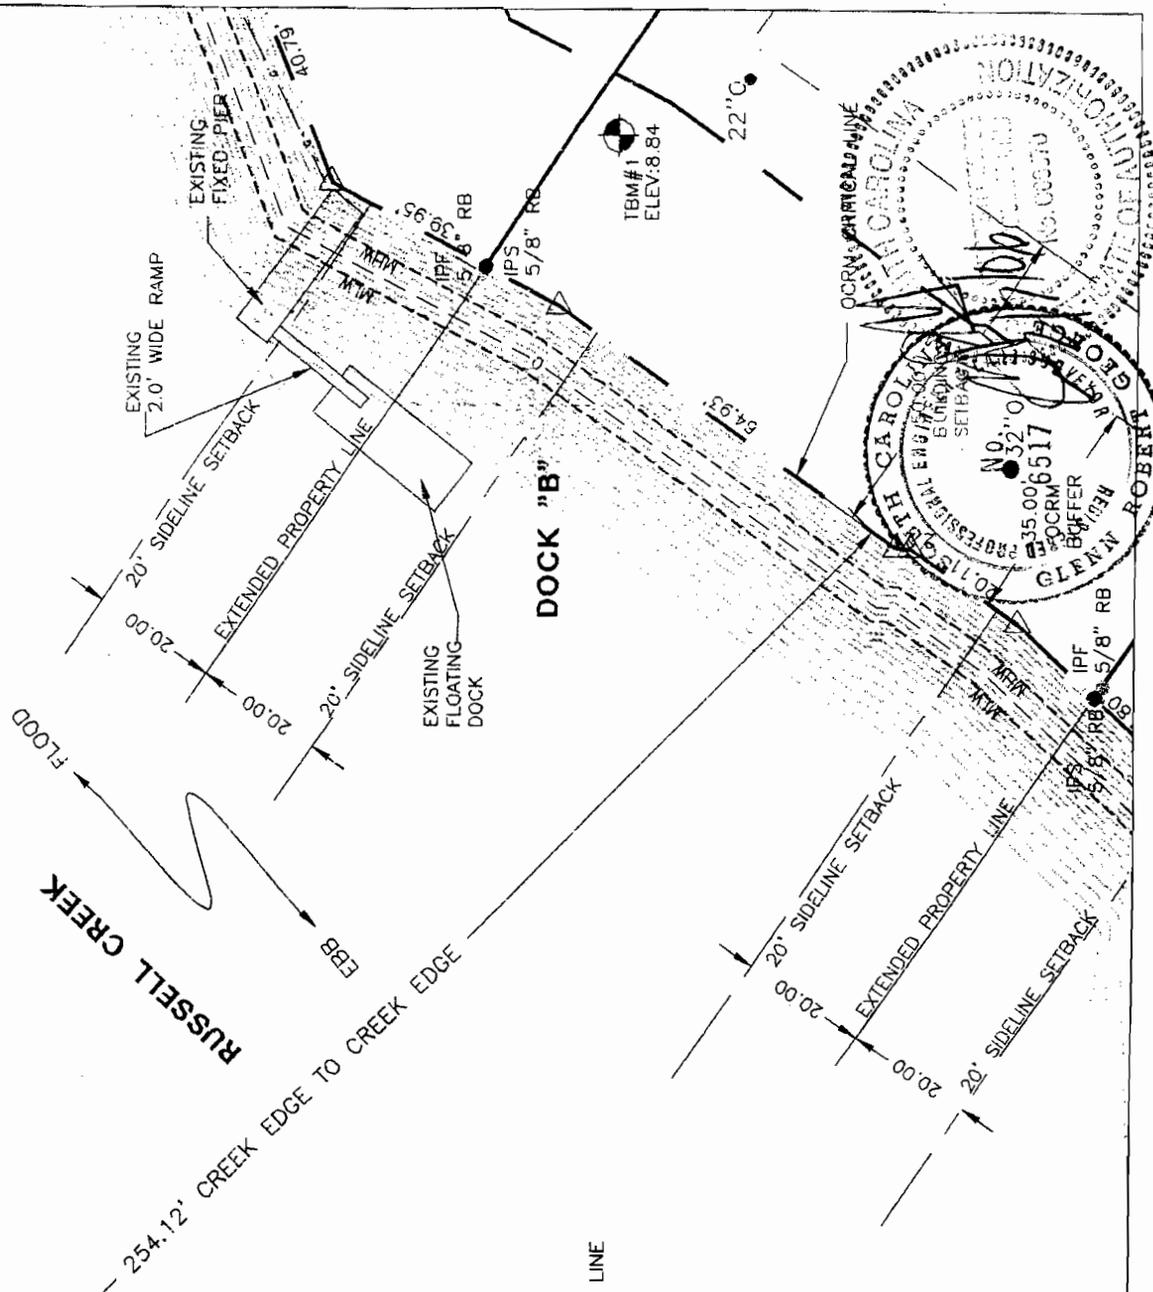
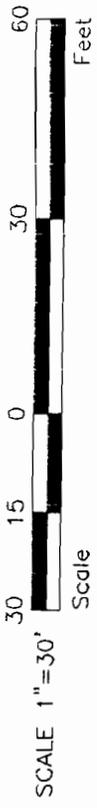


LEGEND

- ADJACENT PROPERTY
- PROPERTY LINE
- ADJACENT RIGHT-OF-WAY LINE
- OCRM CRITICAL LINE
- DRAINAGE EASEMENT
- OCRM BUFFER
- BUILDING SETBACK
- EDGE OF MARSH GRASS


APPLICANT: EDWIN F. HERRINGTON III
 ACTIVITY: PRIVATE RECREATIONAL DOCKS
 EXISTING CONDITIONS
 LOT 1&2 TMS#066-00-035 & 044
 LITTLE EDISTO IS., CHARLESTON COUNTY, S.C.

ADJACENT PROPERTY: HL FOY JR., ROBERT L MAPP
 DRAWN BY: THL
 PROJECT ENGR: G.R. GEORGE DATE: 02/03/06

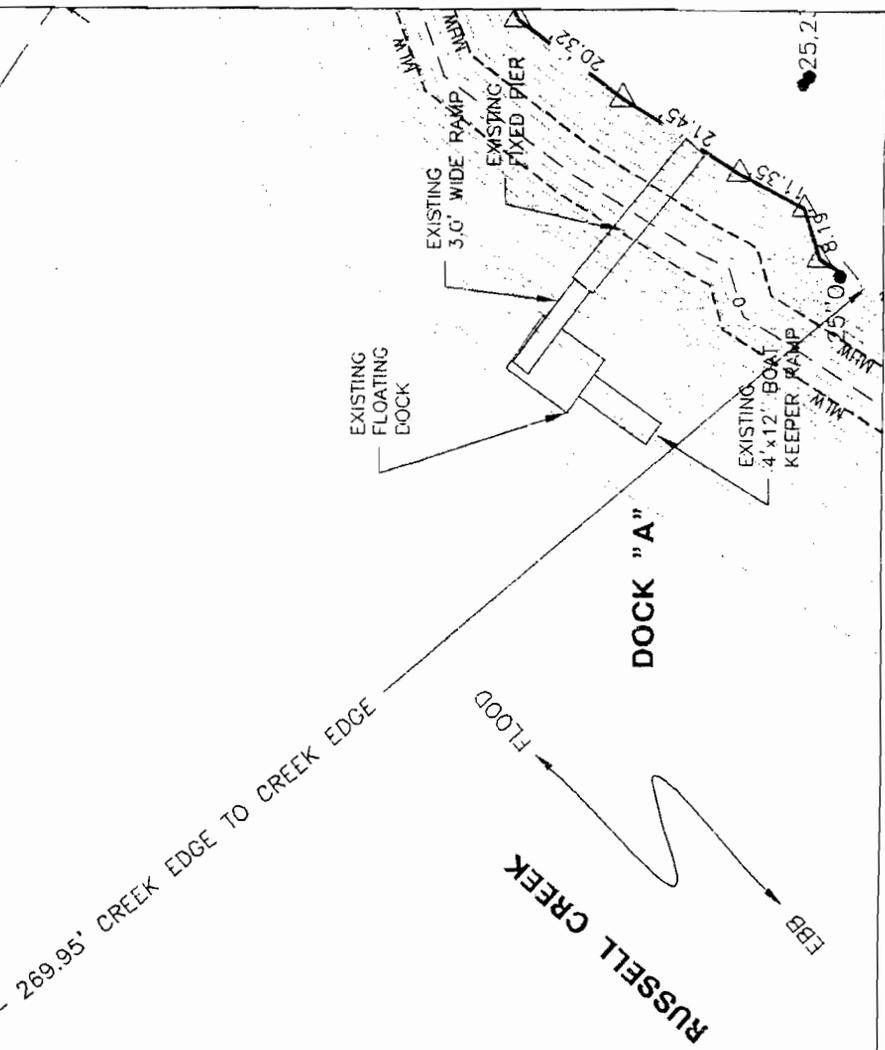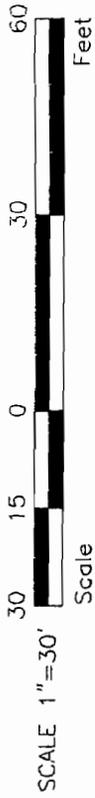

LEGEND

- ADJACENT PROPERTY
- PROPERTY LINE
- ADJACENT RIGHT-OF-WAY LINE
- OCRM CRITICAL LINE
- DRAINAGE EASEMENT
- OCRM BUFFER
- BUILDING SETBACK
- EDGE OF MARSH GRASS




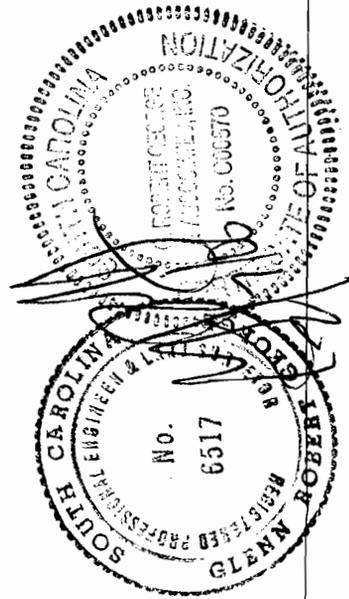


APPLICANT: EDWIN F. HERRINGTON III
 ACTIVITY: PRIVATE RECREATIONAL DOCKS
 EXISTING CONDITIONS
 LOT 3 TMS#066-00-071
 LITTLE EDISTO IS., CHARLESTON COUNTY, S.C.

ADJACENT PROPERTY: H L FOY JR., ROBERT L MAPP
 DRAWN BY: THL
 PROJECT ENGR: G.R. GEORGE DATE: 02/03/06


LEGEND

- ADJACENT PROPERTY
- PROPERTY LINE
- ADJACENT RIGHT-OF-WAY LINE
- OCRM CRITICAL LINE
- DRAINAGE EASEMENT
- OCRM BUFFER
- BUILDING SETBACK
- EDGE OF MARSH GRASS

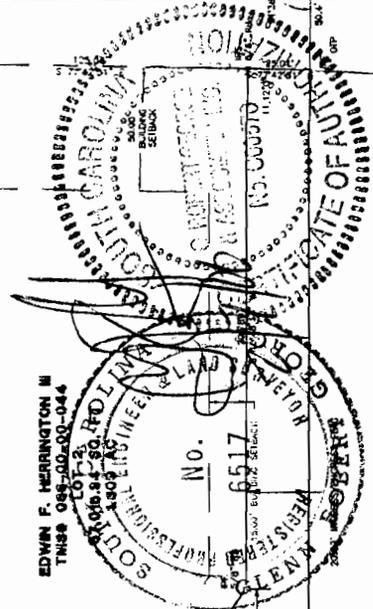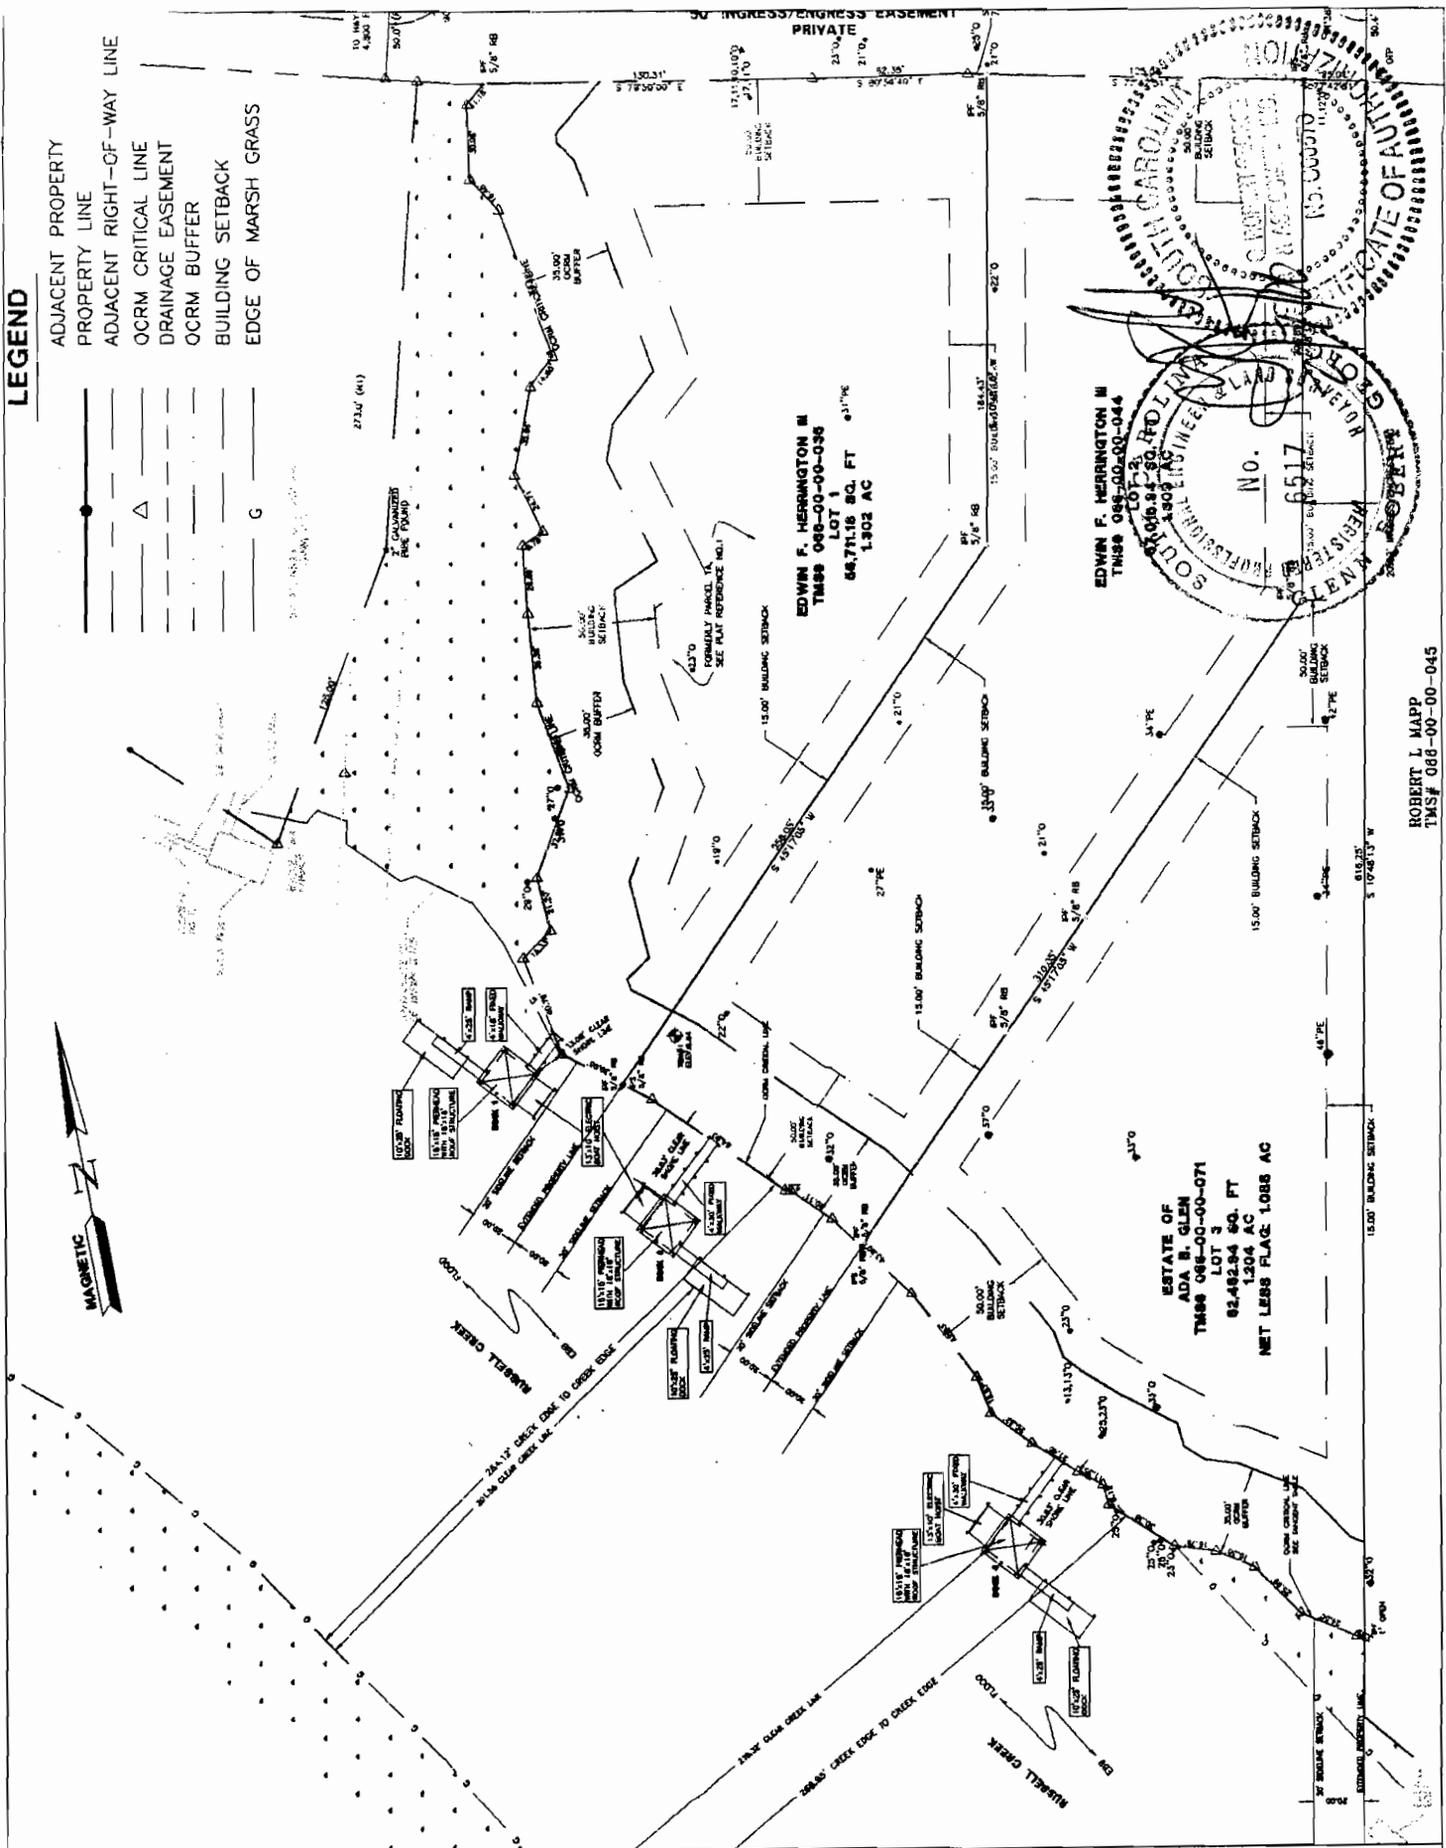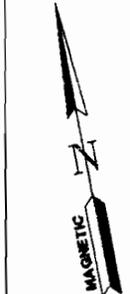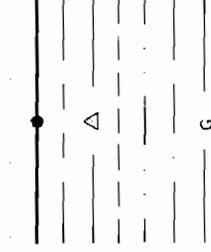


APPLICANT: EDWIN F. HERRINGTON III
ACTIVITY: PRIVATE RECREATIONAL DOCKS
NEW DOCK 1 & 2
LOT 1,2,&3 TMS#066-00-00-035, 044, & 071
LITTLE EDISTO IS., CHARLESTON COUNTY, S.C.

ADJACENT PROPERTY:
 H L FOY JR., ROBERT L MAPP
 DRAWN BY: THL
 PROJECT ENGR: G.R. GEORGE DATE: 02/03/06

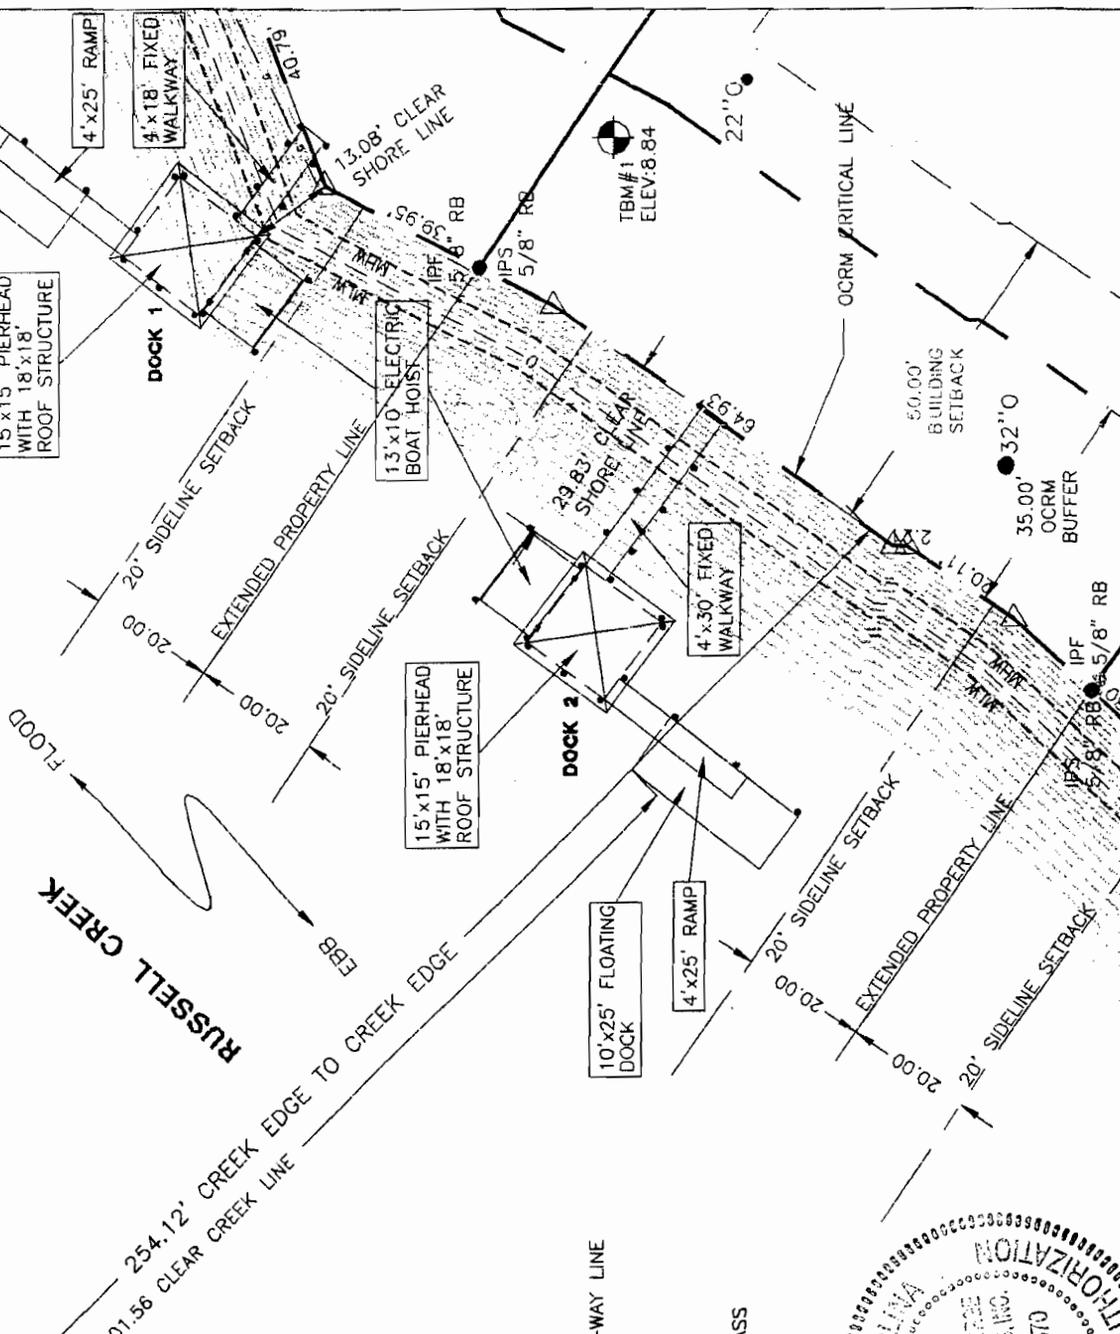

LEGEND

- ADJACENT PROPERTY
- PROPERTY LINE
- ADJACENT RIGHT-OF-WAY LINE
- OCRM CRITICAL LINE
- DRAINAGE EASEMENT
- OCRM BUFFER
- BUILDING SETBACK
- EDGE OF MARSH GRASS

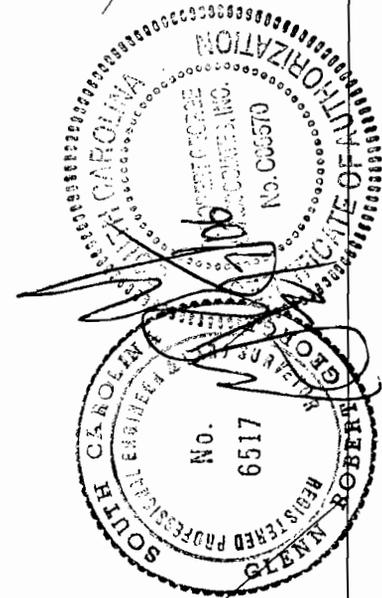

APPLICANT: EDWIN F. HERRINGTON III
ACTIVITY: PRIVATE RECREATIONAL DOCKS
NEW DOCK 1 & 2
 LOT 1&2 TMS#066-00-035 & 044
 LITTLE EDISTO IS., CHARLESTON COUNTY, S.C.

ADJACENT PROPERTY:
 H L FOY JR., ROBERT L MAPP
DRAWN BY: THL
PROJECT ENGR: G.R. GEORGE **DATE:** 02/03/06



219.32' CLEAR CREEK LINE

269.95' CREEK EDGE TO CREEK EDGE

FLOOD

RUSSELL CREEK

EBB

15'x15' PIERHEAD WITH 18'x18' ROOF STRUCTURE

13'x10' ELECTRIC BOAT HOIST

4'x30' FIXED WALKWAY

DOCK 3


4'x25' RAMP

10'x25' FLOATING DOCK

30.84' CLEAR SHORE LINE


LEGEND

- ADJACENT PROPERTY
- PROPERTY LINE
- ADJACENT RIGHT-OF-WAY LINE
- OCRM CRITICAL LINE
- DRAINAGE EASEMENT
- OCRM BUFFER
- BUILDING SETBACK
- EDGE OF MARSH GRASS

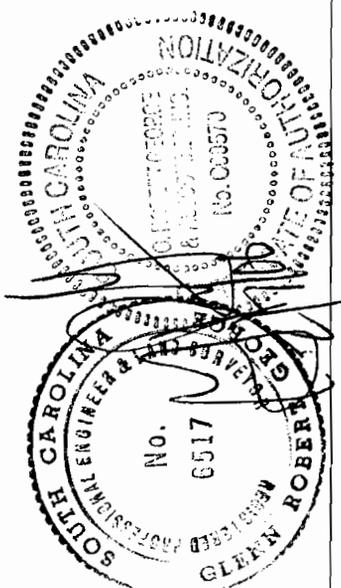


APPLICANT: EDWIN F. HERRINGTON III
 ACTIVITY: PRIVATE RECREATIONAL DOCKS
 NEW DOCK 3
 LOT 3 TMS#066-00-071
 LITTLE EDISTO IS., CHARLESTON COUNTY, S.C.

ADJACENT PROPERTY: H L FOY JR., ROBERT L MAPP
 DRAWN BY: THL
 PROJECT ENGR: G.R. GEORGE DATE: 02/03/06

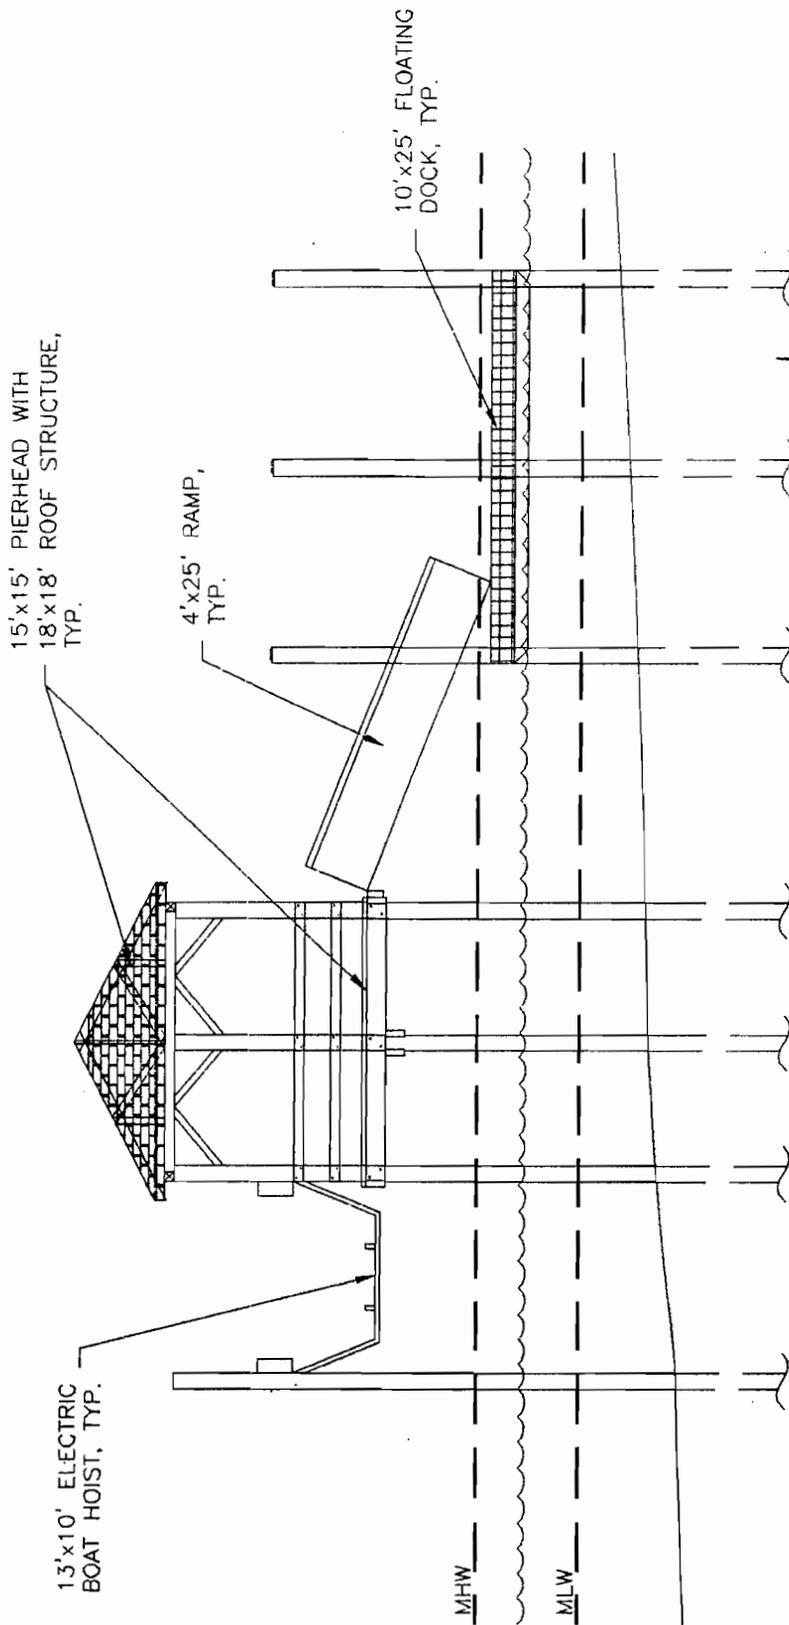



TYPICAL DOCK ELEVATION
NOT TO SCALE

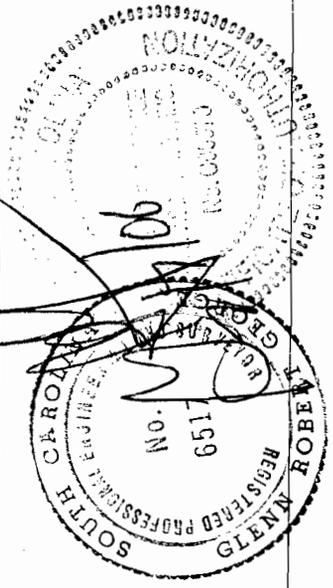

APPLICANT: EDWIN F. HERRINGTON III
 ACTIVITY: PRIVATE RECREATIONAL DOCKS
 NEW DOCK
 LOT 1,2,&3 TMS#066-00-00-035, 044, & 071
 LITTLE EDISTO IS., CHARLESTON COUNTY, S.C.

ADJACENT PROPERTY:
 H L FOY JR., ROBERT L MAPP
 DRAWN BY: THL
 PROJECT ENGR: G.R. GEORGE DATE: 02/03/06


1432-3.DWG

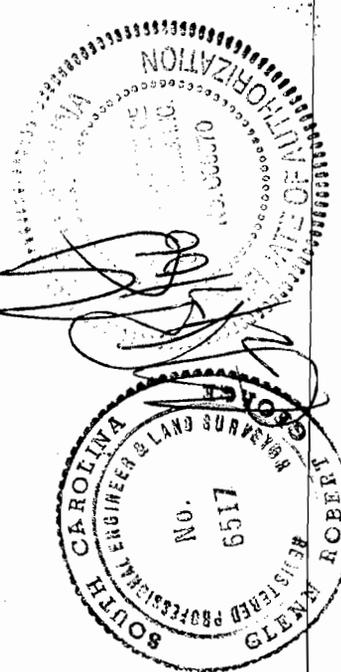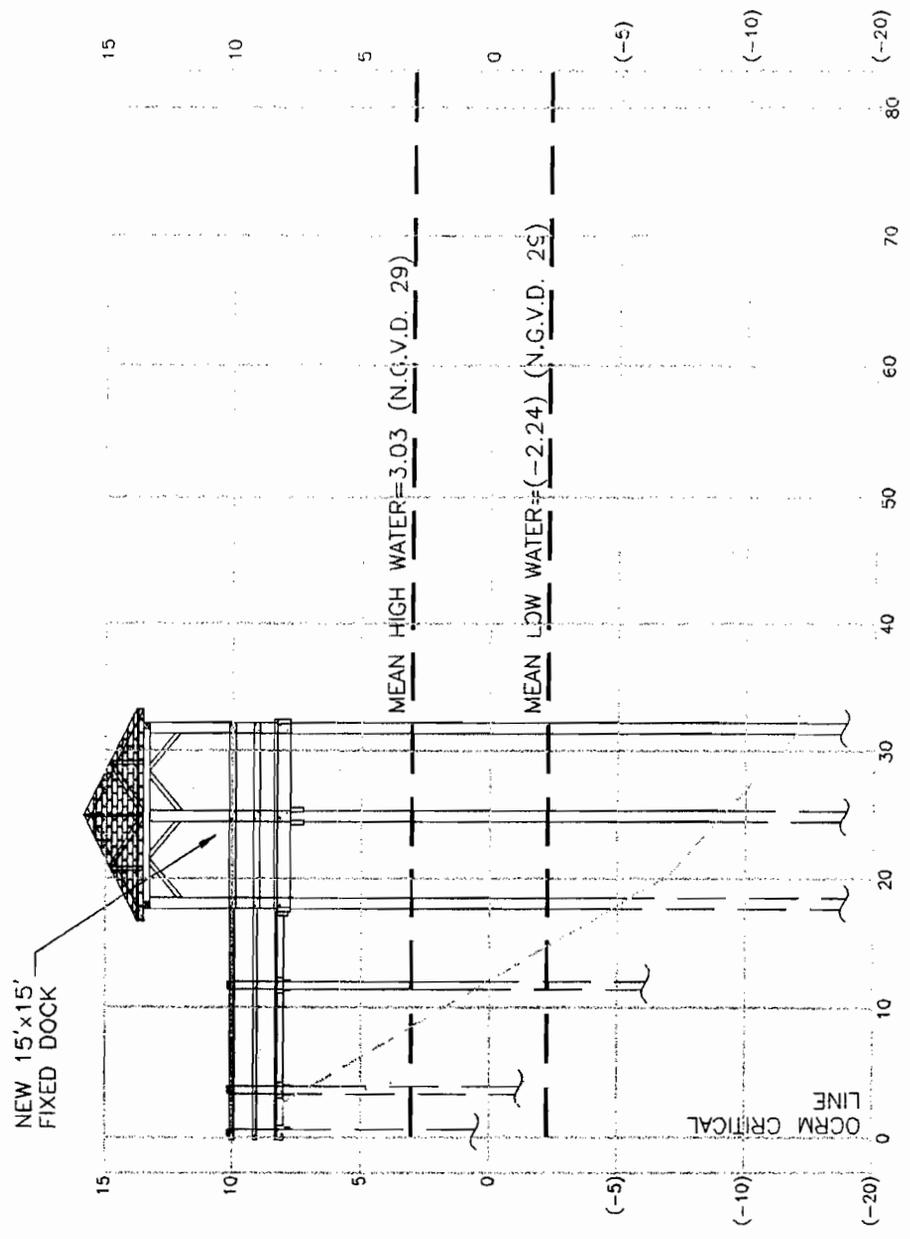


PROFILE DOCK 1
NOT TO SCALE

APPLICANT: EDWIN F. HERRINGTON III
 ACTIVITY: PRIVATE RECREATIONAL DOCKS
 NEW DOCK 1
 LOT 1,2,&3 TMS#066-00-00-035, 044, & 071
 LITTLE EDISTO IS., CHARLESTON COUNTY, S.C.

ADJACENT PROPERTY:
 H L FOY JR., ROBERT L MAPP
 DRAWN BY: THL
 PROJECT ENGR: G.R. GEORGE DATE: 02/03/06

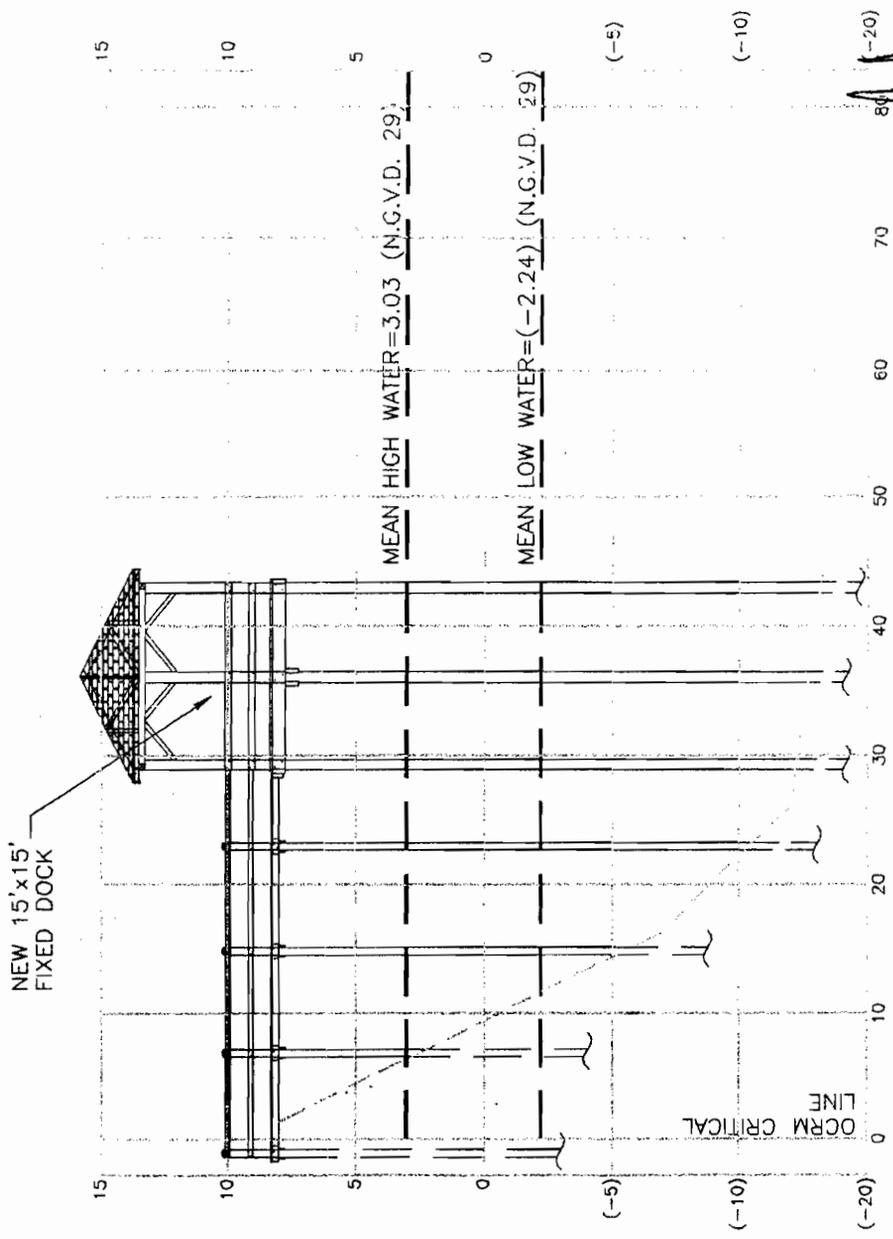


PROFILE DOCK 2
NOT TO SCALE

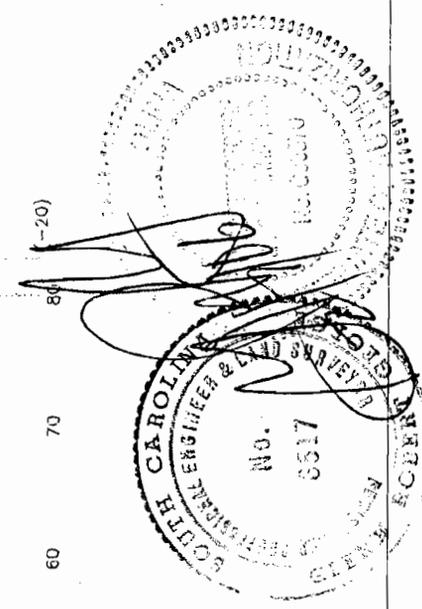

APPLICANT: EDWIN F. HERRINGTON III
 ACTIVITY: PRIVATE RECREATIONAL DOCKS
 NEW DOCK 2
 LOT 1,2,&3 TMS#066-00-00-035, 044, & 071
 LITTLE EDISTO IS., CHARLESTON COUNTY, S.C.

ADJACENT PROPERTY:
 H L FOY JR., ROBERT L MAPP
 DRAWN BY: THL
 PROJECT ENGR: G.R. GEORGE DATE: 02/03/06

1432-3.DWG

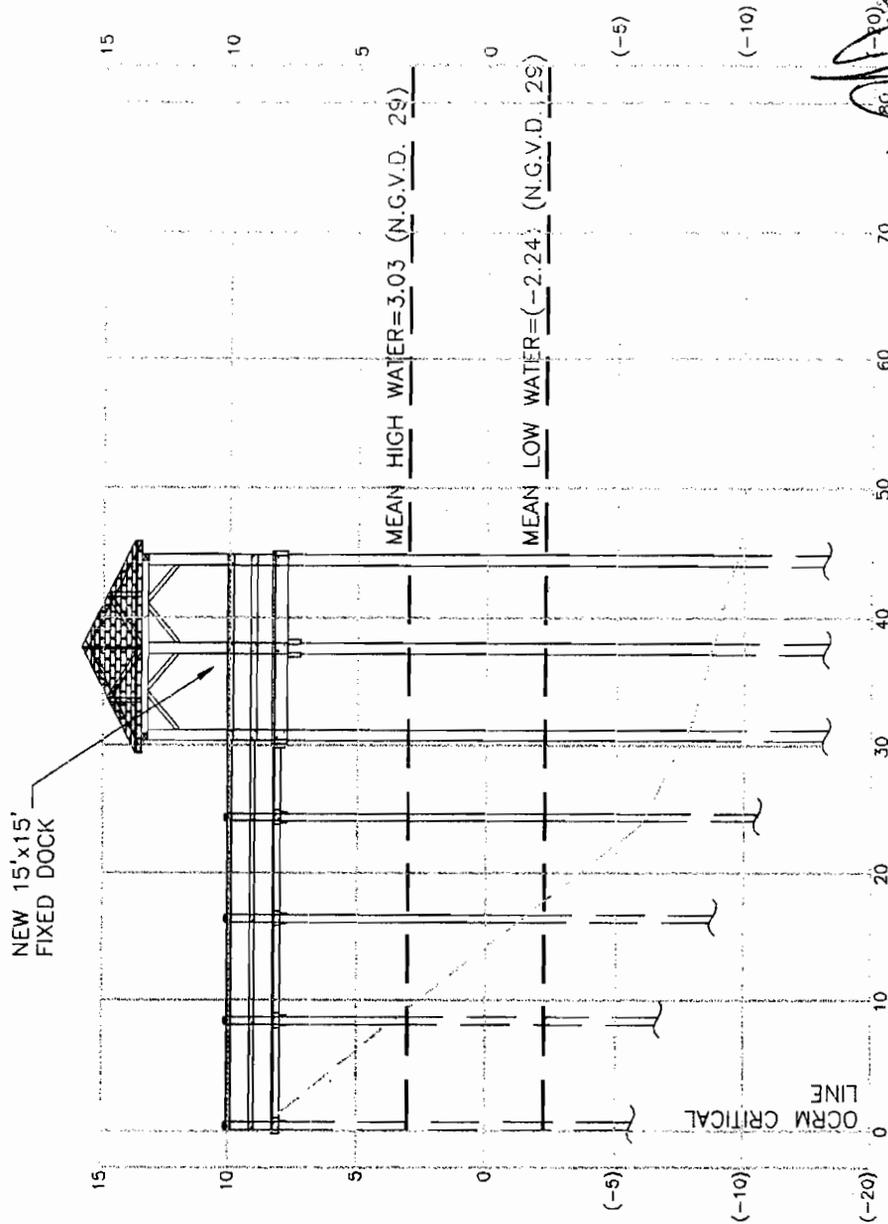

PROFILE DOCK 3
NOT TO SCALE

APPLICANT: EDWIN F. HERRINGTON III
 ACTIVITY: PRIVATE RECREATIONAL DOCKS
 NEW DOCK 3
 LOT 1,2,&3 TMS#066-00-00-035, 044, & 071
 LITTLE EDISTO IS., CHARLESTON COUNTY, S.C.

ADJACENT PROPERTY:
 H L FOY JR., ROBERT L MAPP
 DRAWN BY: THL
 PROJECT ENGR: G.R. GEORGE DATE: 02/03/06