

JOINT
PUBLIC NOTICE

CHARLESTON DISTRICT, CORPS OF ENGINEERS
1949 Industrial Park Road, Room 110
Conway, South Carolina 29526
and
THE S.C. DEPARTMENT OF HEALTH AND ENVIRONMENTAL CONTROL
Office of Environmental Quality Control
Water Quality Certification and Wetlands Programs Section
2600 Bull Street
Columbia, South Carolina 29201

REGULATORY DIVISION
Refer to: P/N #2006-631-311

5 MAY 2006

Pursuant to Section 10 of the Rivers and Harbors Act of 1899 (33 U.S.C. 403), Sections 401 and 404 of the Clean Water Act (33 U.S.C. 1344), and the South Carolina Coastal Zone Management Act (48-39-10 et.seq.) an application has been submitted to the Department of the Army and the S.C. Department of Health and Environmental Control by

BURROUGHS & CHAPIN COMPANY, INC.
c/o WESI CONSULTING, INC.
2411 OAK STREET, SUITE 108
MYRTLE BEACH, SOUTH CAROLINA 29577

for a permit to perform dredging in the

ATLANTIC INTRACOASTAL WATERWAY

at a location northeast of Grand Dunes Boulevard, in the Bal Harbour residential subdivision, in the City of Myrtle Beach, Horry County, South Carolina (Latitude 33.77463°, Longitude 78.80156°).

In order to give all interested parties an opportunity to express their views

NOTICE

is hereby given that written statements regarding the proposed work will be received by both of the above mentioned offices until

12 O'CLOCK NOON, MONDAY, 5 JUNE 2006

from those interested in the activity and whose interests may be affected by the proposed work.

The proposed work consists of dredging approximately 1,820 cubic yards of material from the Atlantic Intracoastal Waterway. In detail, the applicant proposes to utilize a hydraulic excavator situated on a barge in order to dredge around thirteen (13) previously permitted docks in the Bal Harbour residential subdivision. A total of 140 cubic yards of material will be dredged from around each dock for a total of 1,820 cubic yards. The spoil material will be disposed of in an upland borrow pit located adjacent to the Atlantic Intracoastal Waterway approximately 1.30 miles south of the project site. The purpose of the proposed work, according to the applicant, is to provide private, recreational access to previously permitted docks.

NOTE: Plans depicting the work described in this notice are available and will be provided, upon receipt of a written request, to anyone that is interested in obtaining a copy of the plans for the specific project. The request

must identify the project of interest by public notice number and a self-addressed stamped envelope must also be provided for mailing the drawings to you. Your request for drawings should be addressed to the

**U.S. Army Corps of Engineers
ATTN: REGULATORY DIVISION
1949 Industrial Park Road, Room 110
Conway, South Carolina 29526**

The District Engineer has concluded that the discharges associated with this project, both direct and indirect, should be reviewed by the South Carolina Department of Health and Environmental Control in accordance with provisions of Section 401 of the Clean Water Act. As such, this notice constitutes a request, on behalf of the applicant, for certification that this project will comply with applicable effluent limitations and water quality standards. The work shown on this application must also be certified as consistent with applicable provisions of the South Carolina Coastal Zone Management Act (15 CFR 930). The District Engineer will not process this application to a conclusion until such certifications are received. The applicant is hereby advised that supplemental information may be required by the State to facilitate the review. Persons wishing to comment or object to State certification must submit all comments in writing to the S.C. Department of Health and Environmental Control at the above address within thirty (30) days of the date of this notice.

This notice initiates the Essential Fish Habitat (EFH) consultation requirements of the Magnuson-Stevens Fishery Conservation and Management Act. Implementation of the proposed project would impact 0.28 acres of estuarine substrates and emergent wetlands utilized by various life stages of species comprising the red drum, shrimp, and snapper-grouper management complexes. Our initial determination is that the proposed action would not have a substantial individual or cumulative adverse impact on EFH or fisheries managed by the South Atlantic Fishery Management Council and the National Marine Fisheries Service (NMFS). Our final determination relative to project impacts and the need for mitigation measures is subject to review by and coordination with the NMFS.

The District Engineer has consulted the most recently available information and has determined that the project will have no effect on any Federally endangered, threatened, or proposed species and will not result in the destruction or adverse modification of designated or proposed critical habitat. This public notice serves as a request to the U.S. Fish and Wildlife Service and the National Marine Fisheries Service for any additional information they may have on whether any listed or proposed endangered or threatened species or designated or proposed critical habitat may be present in the area which would be affected by the activity, pursuant to Section 7(c) of the Endangered Species Act of 1973 (as amended).

Pursuant to Section 106 of the National Historic Preservation Act (NHPA), this public notice also constitutes a request to Indian Tribes to notify the District Engineer of any historic Properties of religious and cultural significance to them that may be affected by the proposed undertaking.

In accordance with the NHPA, the District Engineer has consulted the latest published version of the National Register of Historic Places for the presence or absence of registered properties, or properties listed as being eligible for inclusion therein, and this worksite is not included as a registered property or property listed as being eligible for inclusion in the Register. Consultation of the National Register constitutes the extent of cultural resource investigations by the District Engineer, and he is otherwise unaware of the presence of such resources. Presently unknown archaeological, scientific, prehistorical, or historical data may be lost or destroyed by the work to be accomplished under the requested permit.

Any person may request, in writing, within the comment period specified in this notice, that a public hearing be held to consider this application. Requests for a public hearing shall state, with particularity, the reasons for holding a public hearing.

5 MAY 2006


The decision whether to issue a permit will be based on an evaluation of the probable impact including cumulative impacts of the activity on the public interest. That decision will reflect the national concern for both protection and utilization of important resources. The benefit which reasonably may be expected to accrue from the project must be balanced against its reasonably foreseeable detriments. All factors which may be relevant to the project will be considered including the cumulative effects thereof; among those are conservation, economics, aesthetics, general environmental concerns, wetlands, historic properties, fish and wildlife values, flood hazards, flood plain values, land use, navigation, shoreline erosion and accretion, recreation, water supply and conservation, water quality, energy needs, safety, food and fiber production and, in general, the needs and welfare of the people. A permit will be granted unless the District Engineer determines that it would be contrary to the public interest. In cases of conflicting property rights, the Corps of Engineers cannot undertake to adjudicate rival claims.

The Corps of Engineers is soliciting comments from the public; Federal, state, and local agencies and officials; Indian Tribes; and other interested parties in order to consider and evaluate the impacts of this activity. Any comments received will be considered by the Corps of Engineers to determine whether to issue, modify, condition or deny a permit for this project. To make this decision, comments are used to assess impacts on endangered species, historic properties, water quality, general environmental effects, and the other public interest factors listed above. Comments are used in the preparation of an Environmental Assessment and/or an Environmental Impact Statement pursuant to the National Environmental Policy Act. Comments are also used to determine the need for a public hearing and to determine the overall public interest of the activity.

If there are any questions concerning this public notice, please contact me at 843-365-4239.



Tommy Fennel
Project Manager
Regulatory Division
U.S. Army Corps of Engineers

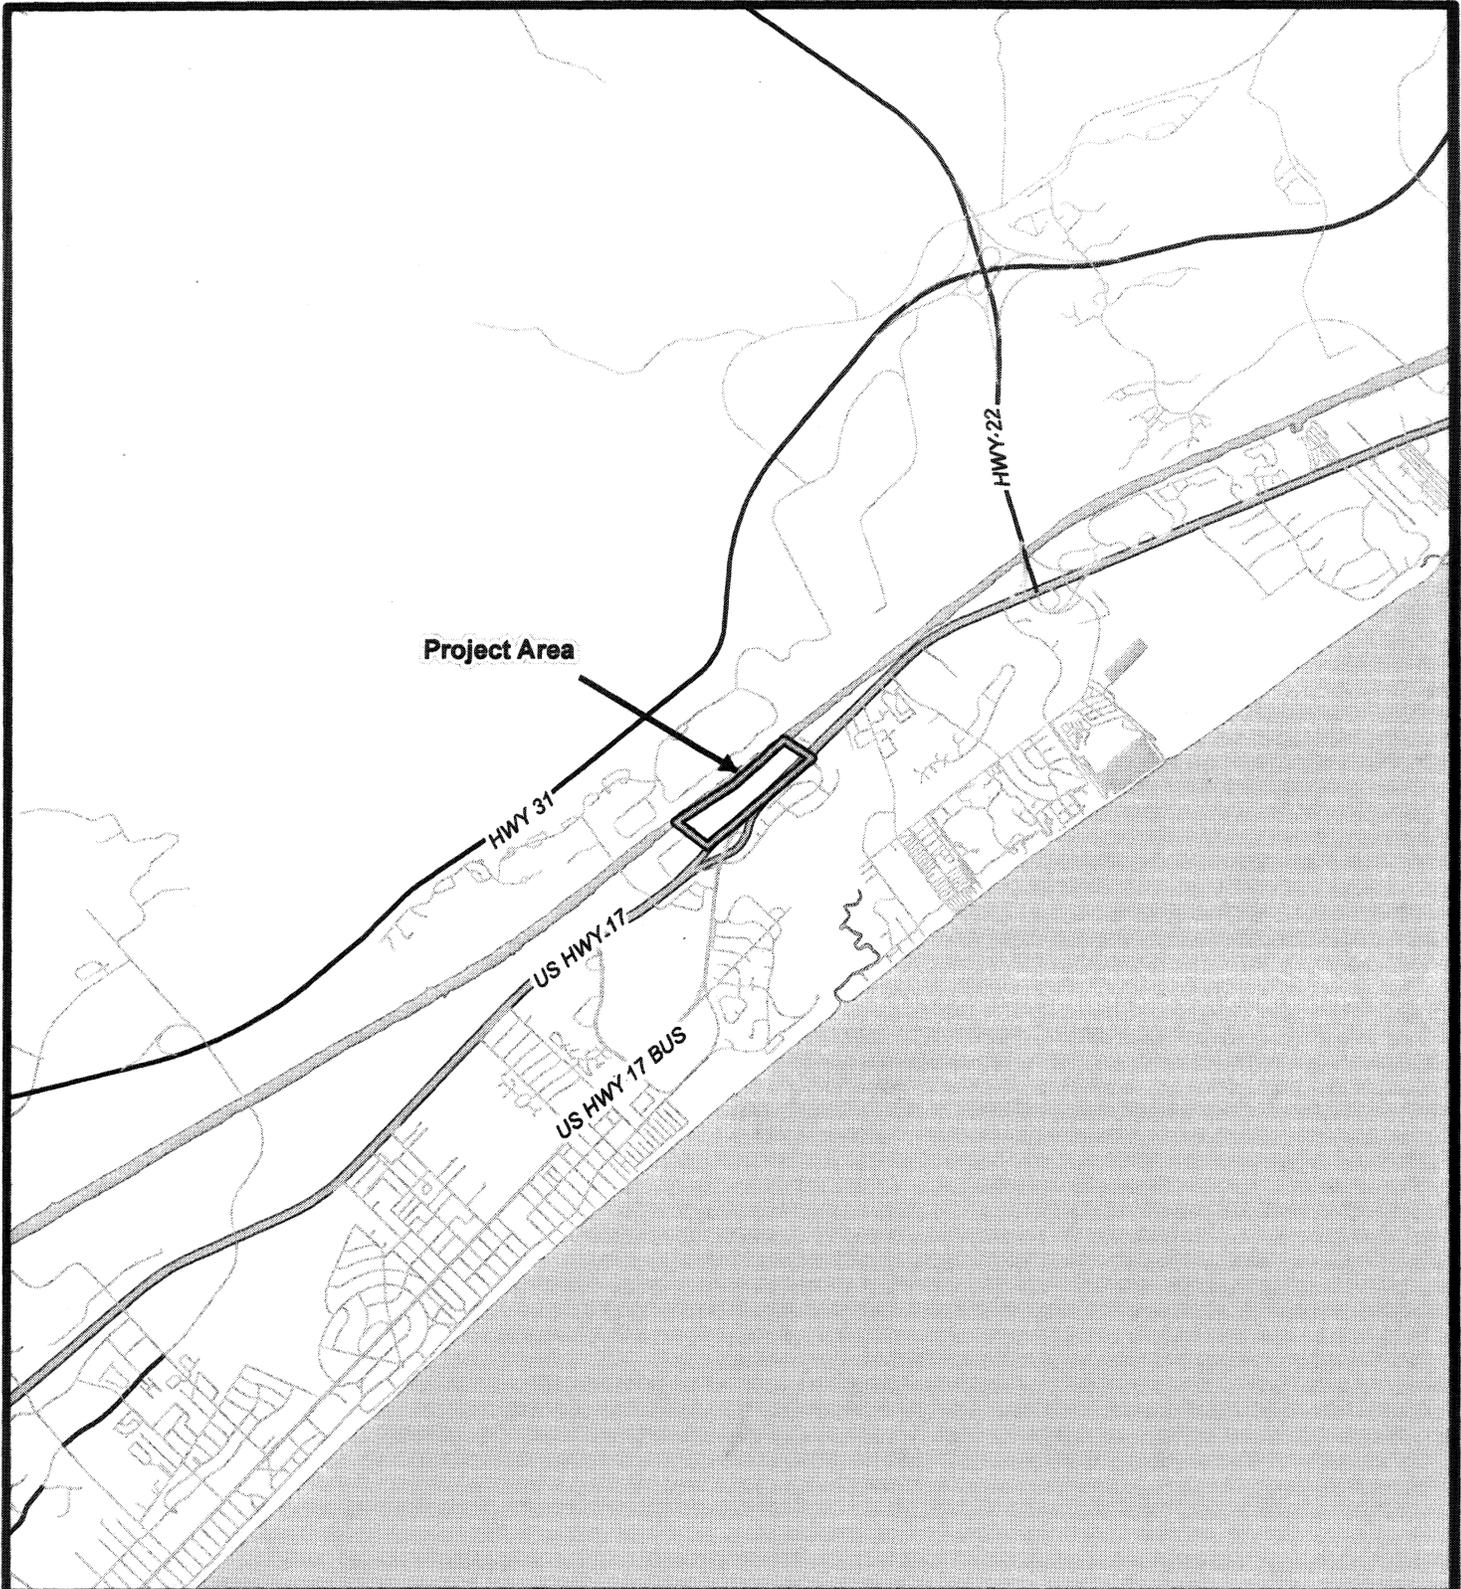

Disclaimer: Wetland & Environmental Services Incorporated, and partner companies, as well as, any other Divisions are hereby known as WESI Consulting, Inc (WESI).

The User agrees not to use this document, in whole or in part, for purpose or project other than the project which is the subject of the Agreement. User agrees to waive all claims against WESI resulting from unauthorized changes or reuse of the document by any other than WESI. In addition, User agrees to the fullest extent per law, to indemnify and hold WESI harmless from any damage, liability including reasonable attorneys fees and cost of defense arising from changes made by anyone or entity other than WESI. This document may not be used, copied electronically altered or submitted in any way without the prior written consent of WESI.


The information on this map has been compiled from various sources. The information is not guaranteed, either expressly or implied. In certain situations, the Map has been prepared without the benefit of a Wetland Delineation, Threatened and Endangered Species Study, Phase I Site Assessment or Archaeological Study. The results of any one or other studies required could materially alter the Map as shown.

Map of:

SAC 2006-631-311
 Burroughs & Chapin, Inc.
 Bal Harbour Dredging Project
 Horry County, South Carolina

May 1, 2006

Sheet 1 of 4

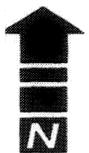

1

Date: 05/13/06


Scale: 1" = 1 mi

County: Horry

Project: BC-P079-05-AH



2411 Oak Street, Suite 108
 Myrtle Beach, SC 29577
 Phone: 843.448.2009
 Fax: 843.626.0193
 www.wesiconsulting.com

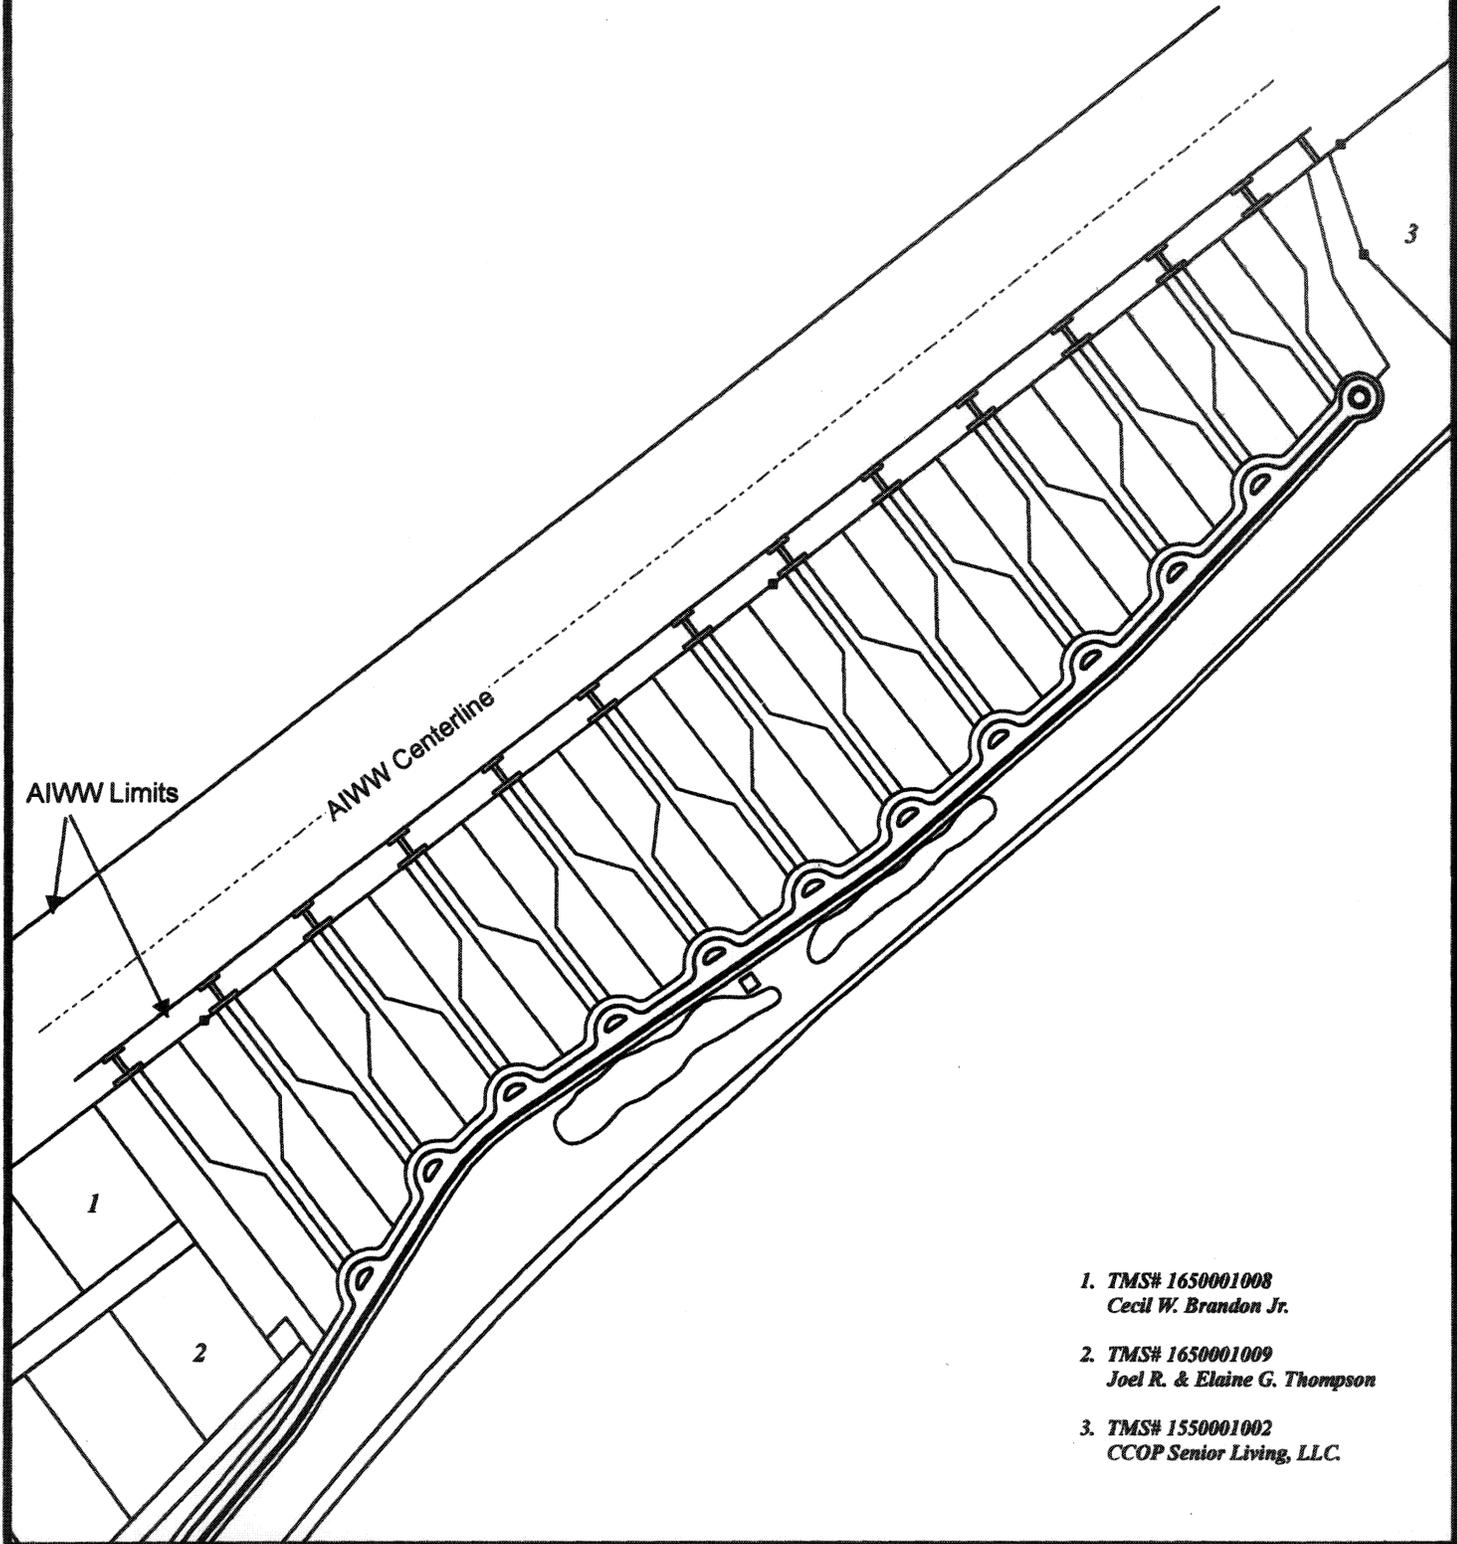

- 1. TMS# 1650001008
Cecil W. Brandon Jr.
- 2. TMS# 1650001009
Joel R. & Elaine G. Thompson
- 3. TMS# 1550001002
CCOP Senior Living, LLC.



2411 Oak Street, Suite 108
Myrtle Beach, SC 29577
Phone: 843.448.2009
Fax: 843.626.0193
www.wesiconsulting.com

Disclaimer: Wetland & Environmental Services Incorporated, and partner companies, as well as, any other Divisions are hereby known as WESI Consulting, Inc (WESI).

The User agrees not to use this document, in whole or in part, for any purpose or project other than the project which is the subject of this Agreement. User agrees to waive all claims against WESI for any use of this document other than WESI. In addition, User agrees to the fullest extent of the law, to indemnify and hold WESI harmless from any damages, including reasonable attorneys fees and cost of defense, caused by any use of this document by anyone or entity other than WESI. This map may not be used, copied, electronically altered or submitted without the prior written consent of WESI.

The information on this map has been compiled from various sources. The information is not guaranteed, either expressly or in any situation, the Map has been prepared without the benefit of a wetland delineation, threatened and endangered species study, phase I site assessment or archaeological study. The results of any one or other studies required could materially alter the Map as shown.

Map of:
Plan View Map

SAC 2006-631-311
Burroughs & Chapin, Inc.
Bal Harbour Dredging Project
Horry County, South Carolina

May 1, 2006

Sheet 2 of 4

Scale: 1"= 400'
County: Horry
Project: BC-P079-05-AH


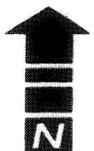


Figure:

3

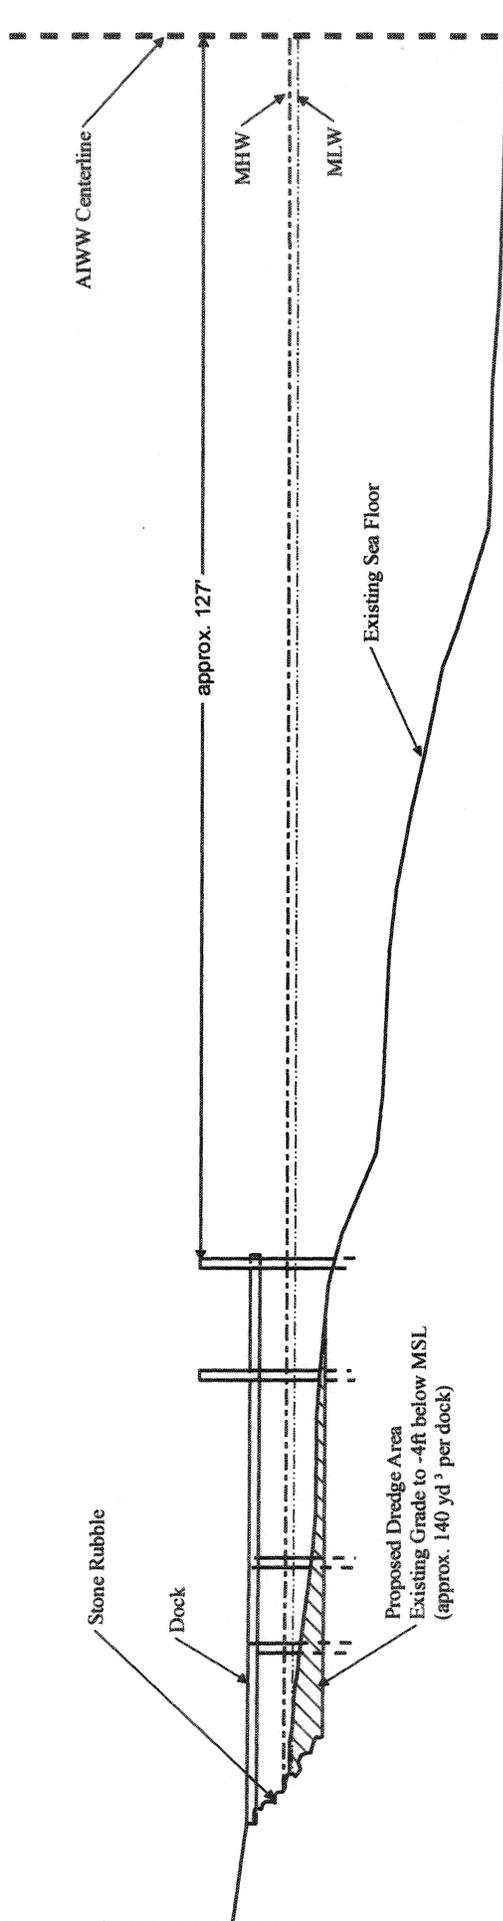

WESI CONSULTING
 Myrtle Beach, SC 29577
 Phone: 843.448.2009
 Fax: 843.626.0193
 www.wesiconsulting.com

2411 Oak Street, Suite 108
 Myrtle Beach, SC 29577
 Phone: 843.448.2009
 Fax: 843.626.0193
 www.wesiconsulting.com

Map of:
Typical Cross Section
Bal Harbor Project Site

SAC 2006-631-3II
 Burroughs & Chapin, Inc.
 Bal Harbour Dredging Project
 Horry County, South Carolina

May 1, 2006

Sheet 3 of 4

Disclaimer: Wetland & Environmental Services Incorporated, and partner companies, as well as, any other Divisions are hereby known as WESI Consulting, Inc (WESI).
 The User agrees not to use this document, in whole or in part, for any purpose or project other than the project which is the subject of this Agreement. User agrees to waive all claims against WESI resulting in any way from unauthorized changes or reuse of the document by anyone other than WESI. In addition, User agrees to the fullest extent permitted by law, to indemnify and hold WESI harmless from any damage, liability or costs, including reasonable attorneys fees and cost of defense arising from any changes made by anyone other than WESI. This document may not be used, copied, electronically altered or submitted in whole or in part without the prior written consent of WESI.
 The information on this map has been compiled from various sources. The information is not guaranteed, either expressly or implied. In certain situations, the Map has been prepared without the benefit of a Wetland Delineation, Threatened and Endangered Species Study, Phase I Site Assessment or Archaeological Study. The results of any one or other studies required could materially alter the Map as shown.

AIWW Centerline

Approx. 127'

Approximate Dredge Limit

Stone Rubble

Dock

Sidewalk

Disclaimer: Wetland & Environmental Services Incorporated, and partner companies, as well as, any other Divisions are hereby known as WESI Consulting, Inc (WESI).

The User agrees not to use this document, in whole or in part, for any purpose or project other than the project which is the subject of this Agreement. User agrees to waive all claims against WESI resulting in any way from unauthorized changes or reuse of the document by anyone other than WESI. In addition, User agrees to the fullest extent permitted by law, to indemnify and hold WESI harmless from any damage, liability or costs, including reasonable attorneys fees and cost of defense arising from any changes made by anyone or entity other than WESI. This document may not be used, copied electronically altered or submitted in whole or in part without the prior written consent of WESI.

The information on this map has been compiled from various sources. The information is not guaranteed, either expressly or implied. In certain situations, the Map has been prepared without the benefit of a Wetland Delineation, Threatened and Endangered Species Study, Phase I Site Assessment or Archaeological Study. The results of any one or other studies required could materially alter the Map as shown.

Map of:

Typical Plan View Detail Map
Bal Harbor Project Site

SAC 2006-631-3II
Burroughs & Chapin, Inc.
Bal Harbour Dredging Project
Horry County, South Carolina

May 1, 2006

County: Horry
Project: BC-P079-05-AH

Sheet 4 of 4



2411 Oak Street, Suite 108
Myrtle Beach, SC 29577
Phone: 843.448.2009
Fax: 843.626.0193
www.wesiconsulting.com

