

JOINT
PUBLIC NOTICE

CHARLESTON DISTRICT, CORPS OF ENGINEERS
69A Hagood Avenue
Charleston, South Carolina 29403-5107
and
THE S.C. DEPARTMENT OF HEALTH AND ENVIRONMENTAL CONTROL
Water Quality Certification and Wetlands Section
2600 Bull Street
Columbia, South Carolina 29201

REGULATORY DIVISION
Refer to: P/N SAC-2016-00782

December 4, 2017

Pursuant to Sections 401 and 404 of the Clean Water Act (33 U.S.C. 1344) and the South Carolina Coastal Zone Management Act (48-39-10 et.seq.), an application has been submitted to the Department of the Army and the S.C. Department of Health and Environmental Control by

Mr. Ron Woods
HCA Corporate Real Estate
One Park Plaza
Nashville, Tennessee 37203

for a permit to expand an existing healthcare facility in freshwater wetlands of

the Cooper River/Trail Race Canal

at the corner of U.S. Highway 17A and U.S. Highway 52, Berkeley County, South Carolina
(Latitude: 33.2035 °N, Longitude: -79.9931 °W), Cordesville Quadrangle.

In order to give all interested parties an opportunity to express their views

NOTICE

is hereby given that written statements regarding the proposed work will be received by the **Corps** until

15 Days from the Date of this Notice,

and **SCDHEC** will receive written statements regarding the proposed work until

30 Days from the Date of this Notice

from those interested in the activity and whose interests may be affected by the proposed work.

The proposed work consists of the expansion of an existing healthcare facility to include a medical building and associated infrastructure. In detail, the proposed project would include the placement of fill material in 0.02 acres of freshwater wetlands and 824.33 linear feet of perennial tributary for the construction of a healthcare building with approximately 140 beds, a parking area with 480 parking spaces, and associated access roads. The applicant has proposed to re-route and replace the perennial tributary onsite with a feature similar in purpose, profile, and drainage

capacity totaling 828.89 linear feet to maintain current stormwater drainage needs. The applicant stated that the proposed relocation of the tributary replicates the function and drainage capabilities of the existing feature and should be considered self-mitigating, as no loss of function or habitat is occurring. In addition, the applicant has not proposed to mitigate for impacts to 0.02 acre of freshwater wetlands. The project purpose is to provide additional healthcare facilities in the growing Moncks Corner and Berkeley County areas.

NOTE: This public notice and associated plans are available on the Corps' website at:
<http://www.sac.usace.army.mil/Missions/Regulatory/PublicNotices> .

The District Engineer has concluded that the discharges associated with this project, both direct and indirect, should be reviewed by the South Carolina Department of Health and Environmental Control in accordance with provisions of Section 401 of the Clean Water Act. As such, this notice constitutes a request, on behalf of the applicant, for certification that this project will comply with applicable effluent limitations and water quality standards. The work shown on this application must also be certified as consistent with applicable provisions of the Coastal Zone Management Program (15 CFR 930). This activity may also require evaluation for compliance with the S. C. Construction in Navigable Waters Permit Program. State review, permitting and certification is conducted by the S. C. Department of Health and Environmental Control. The District Engineer will not process this application to a conclusion until such certifications are received. The applicant is hereby advised that supplemental information may be required by the State to facilitate the review.

This notice initiates the Essential Fish Habitat (EFH) consultation requirements of the Magnuson-Stevens Fishery Conservation and Management Act. Implementation of the proposed project would impact 0.02 acres and 828.89 linear feet of freshwater wetlands and other waters, upstream of estuarine substrates and emergent wetlands utilized by various life stages of species comprising the shrimp, and snapper-grouper management complexes. The District Engineer's initial determination is that the proposed action would not have a substantial individual or cumulative adverse impact on EFH or fisheries managed by the South Atlantic Fishery Management Council and the National Marine Fisheries Service (NMFS). The District Engineer's final determination relative to project impacts and the need for mitigation measures is subject to review by and coordination with the NMFS.

Pursuant to the Section 7 of the Endangered Species Act of 1973 (as amended), the Corps has reviewed the project area, examined all information provided by the applicant, and the District Engineer has determined, based on the most recently available information that the project will have no effect on any Federally endangered, threatened, or proposed species and will not result in the destruction or adverse modification of designated or proposed critical habitat. This public notice serves as a request to the U.S. Fish and Wildlife Service and the National Marine Fisheries Service for any additional information they may have on whether any listed or proposed endangered or threatened species or designated or proposed critical habitat may be present in the area which would be affected by the activity.

Pursuant to Section 106 of the National Historic Preservation Act (NHPA), this public notice also constitutes a request to Indian Tribes to notify the District Engineer of any historic properties of religious and cultural significance to them that may be affected by the proposed undertaking.

In accordance with Section 106 of the NHPA, the District Engineer has consulted South Carolina ArchSite (GIS), for the presence or absence of historic properties (as defined in 36

C.F.R. 800.16)(j)(1)), and has initially determined that no historic properties are present; therefore, there will be no effect on historic properties. To ensure that other historic properties that the District Engineer is not aware of are not overlooked, this public notice also serves as a request to the State Historic Preservation Office and any other interested parties to provide any information they may have with regard to historic properties. This public notice serves as a request for concurrence within 30 days from the SHPO (and/or Tribal Historic Preservation Officer).

The District Engineer's final eligibility and effect determination will be based upon coordination with the SHPO and/or THPO, as appropriate and required and with full consideration given to the proposed undertaking's potential direct and indirect effects on historic properties within the Corps-identified permit area.


Any person may request, in writing, within the comment period specified in this notice, that a public hearing be held to consider this application. Requests for a public hearing shall state, with particularity, the reasons for holding a public hearing.

The decision whether to issue a permit will be based on an evaluation of the probable impact including cumulative impacts of the activity on the public interest and will include application of the guidelines promulgated by the Administrator, Environmental Protection Agency (EPA), under authority of Section 404(b) of the Clean Water Act and, as appropriate, the criteria established under authority of Section 102 of the Marine Protection, Research and Sanctuaries Act of 1972, as amended. That decision will reflect the national concern for both protection and utilization of important resources. The benefit which reasonably may be expected to accrue from the project must be balanced against its reasonably foreseeable detriments. All factors which may be relevant to the project will be considered including the cumulative effects thereof; among those are conservation, economics, aesthetics, general environmental concerns, wetlands, historic properties, fish and wildlife values, flood hazards, flood plain values, land use, navigation, shoreline erosion and accretion, recreation, water supply and conservation, water quality, energy needs, safety, food and fiber production and, in general, the needs and welfare of the people. A permit will be granted unless the District Engineer determines that it would be contrary to the public interest. In cases of conflicting property rights, the Corps cannot undertake to adjudicate rival claims.

The Corps is soliciting comments from the public; Federal, state, and local agencies and officials; Indian Tribes; and other interested parties in order to consider and evaluate the impacts of this activity. Any comments received will be considered by the Corps to determine whether to issue, modify, condition or deny a permit for this project. To make this decision, comments are used to assess impacts on endangered species, historic properties, water quality, general environmental effects, and the other public interest factors listed above. Comments are used in the preparation of an Environmental Assessment and/or an Environmental Impact Statement pursuant to the National Environmental Policy Act. Comments are also used to determine the need for a public hearing and to determine the overall public interest of the activity. **Please submit comments in writing, identifying the project of interest by public notice number, to the following address:**

**U.S. Army Corps of Engineers
ATTN: REGULATORY DIVISION
69A Hagood Avenue
Charleston, South Carolina 29403-5107**

If there are any questions concerning this public notice, please contact Courtney M. Stevens, Project Manager, at (843) 329-8027 or toll free at 1-866-329-8187.

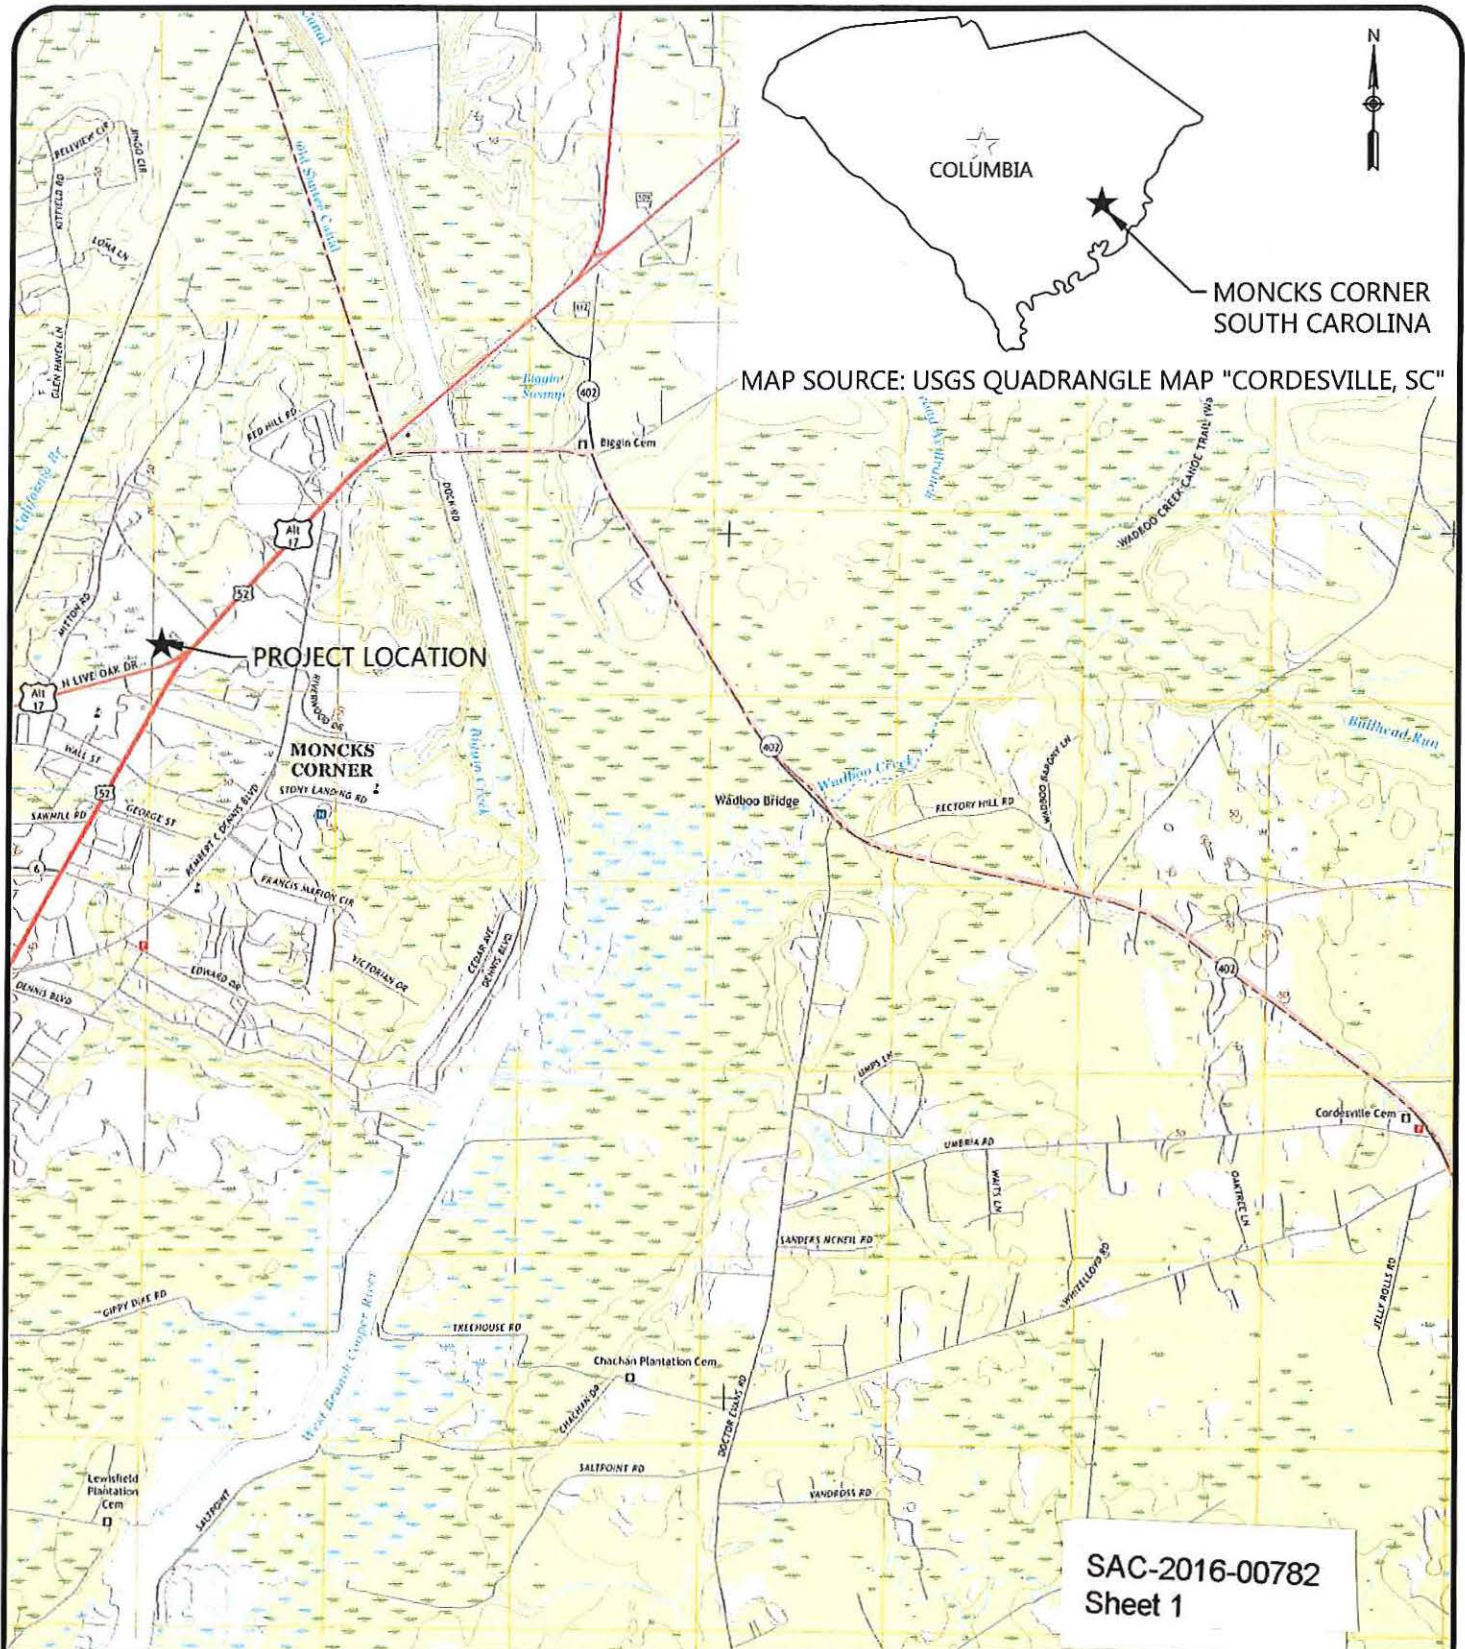

MAP SOURCE: USGS QUADRANGLE MAP "CORDESVILLE, SC"


SAC-2016-00782
Sheet 1



1615 EDGEWATER DRIVE,
SUITE 200,
ORLANDO, FLORIDA 32804
T 407.975.1273
F 407.975.1278
www.smeinc.com

PROJECT:
**MONCK'S CORNER
DRAINAGE & REGRADING**
Moncks Corner, SC

TITLE: LOCATION MAP	
PROJ # 527116069	EXHIBIT NO.
DATE: 10/19/2017	1

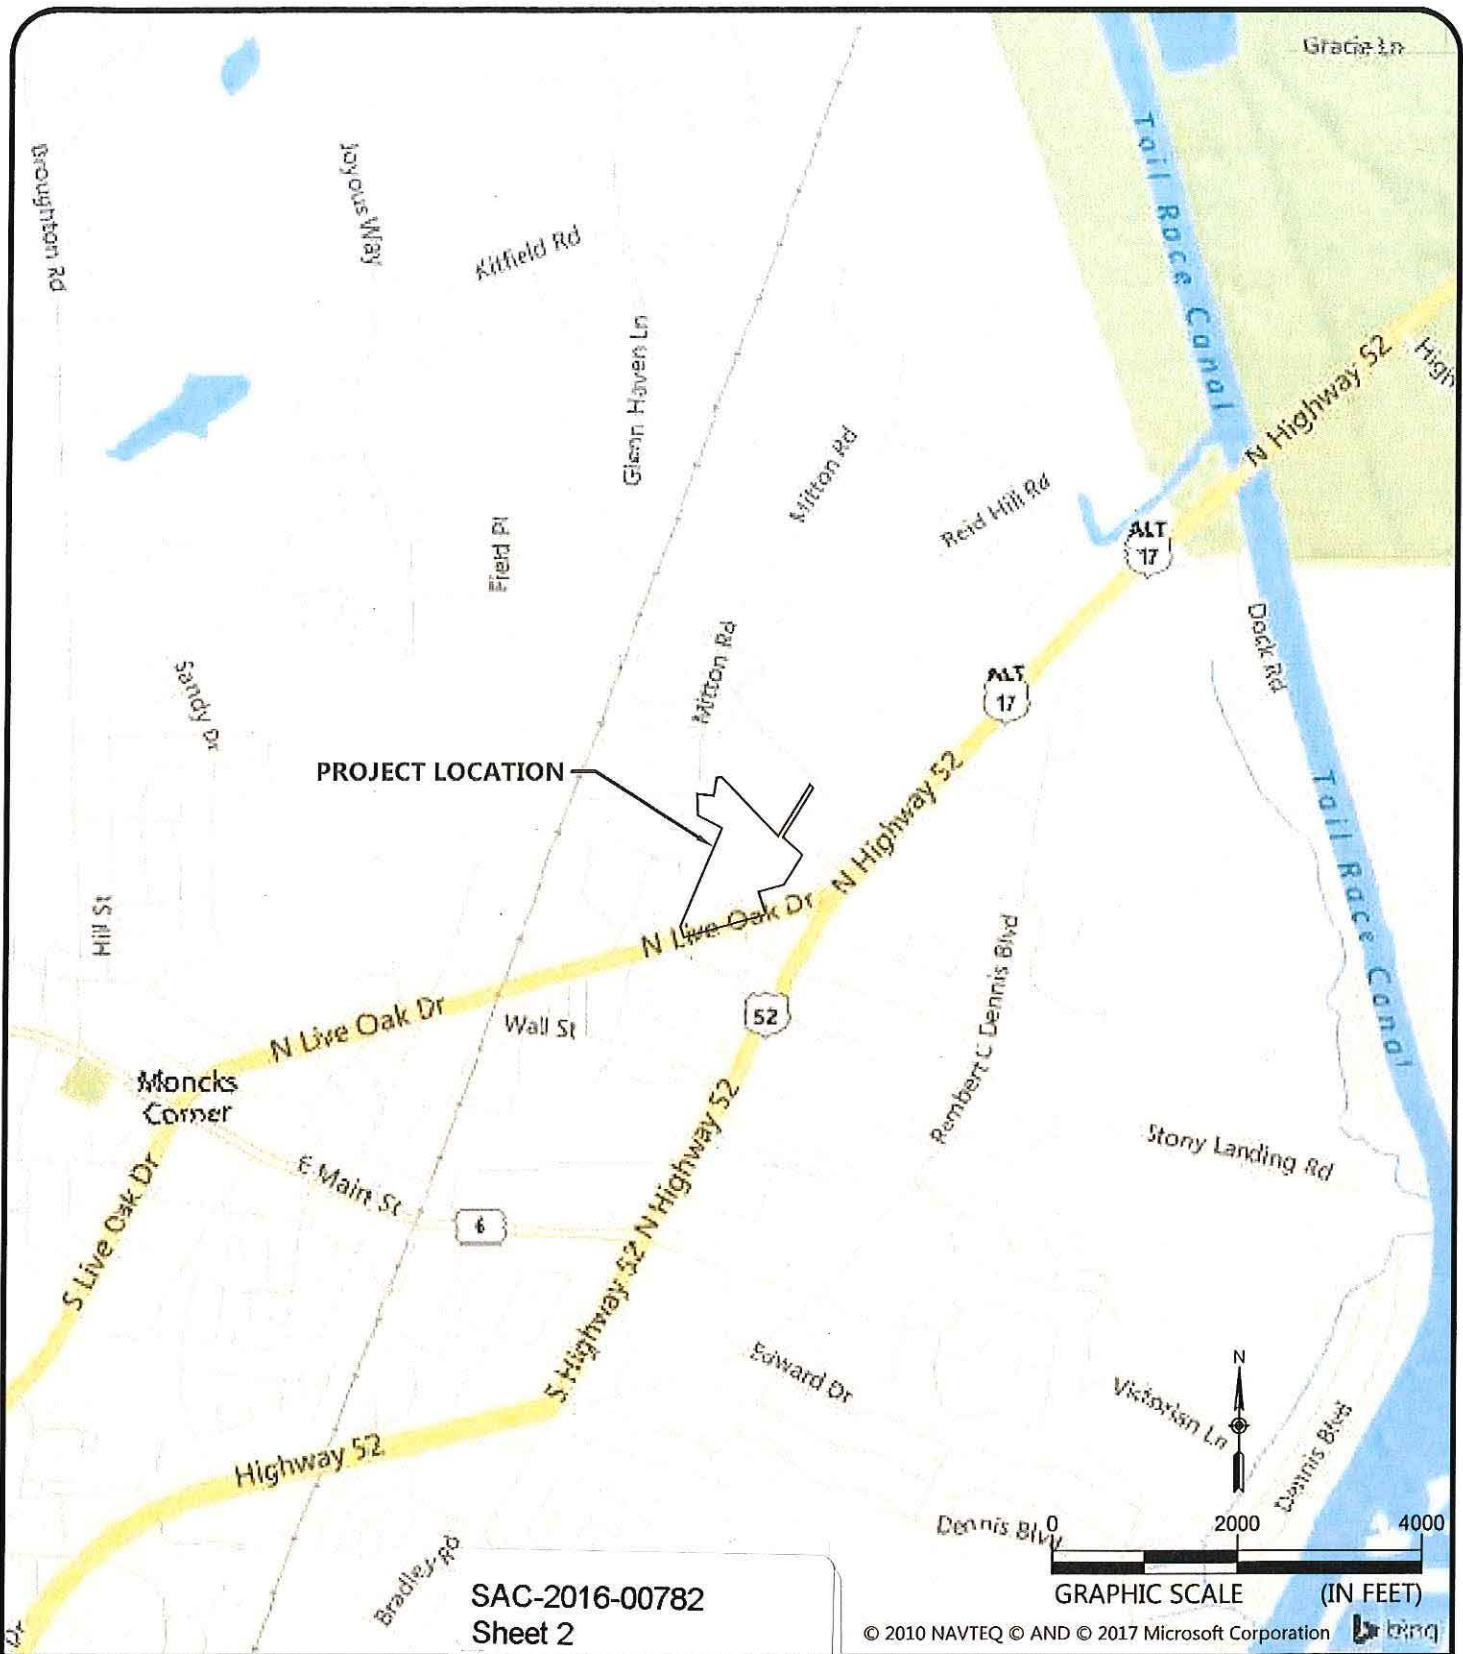

PROJECT LOCATION

SAC-2016-00782
Sheet 2

© 2010 NAVTEQ © AND © 2017 Microsoft Corporation




1615 EDGEWATER DRIVE,
SUITE 200,
ORLANDO, FLORIDA 32804
T 407.975.1273
F 407.975.1278
www.smeinc.com

PROJECT:
**MONCK'S CORNER
DRAINAGE & REGRADING**
Moncks Corner, SC

TITLE: VICINITY MAP	
PROJ # 527116069	EXHIBIT NO.
DATE: 10/19/2017	2

PARCEL INDEX	TMS #	OWNER	AREA (AC.)
1	142-00-01-025	COOPER INVESTORS AL TD PARTNERSHIP	21.69
2	142-00-01-070	TRIDENT MEDICAL CENTER, LLC	5.05

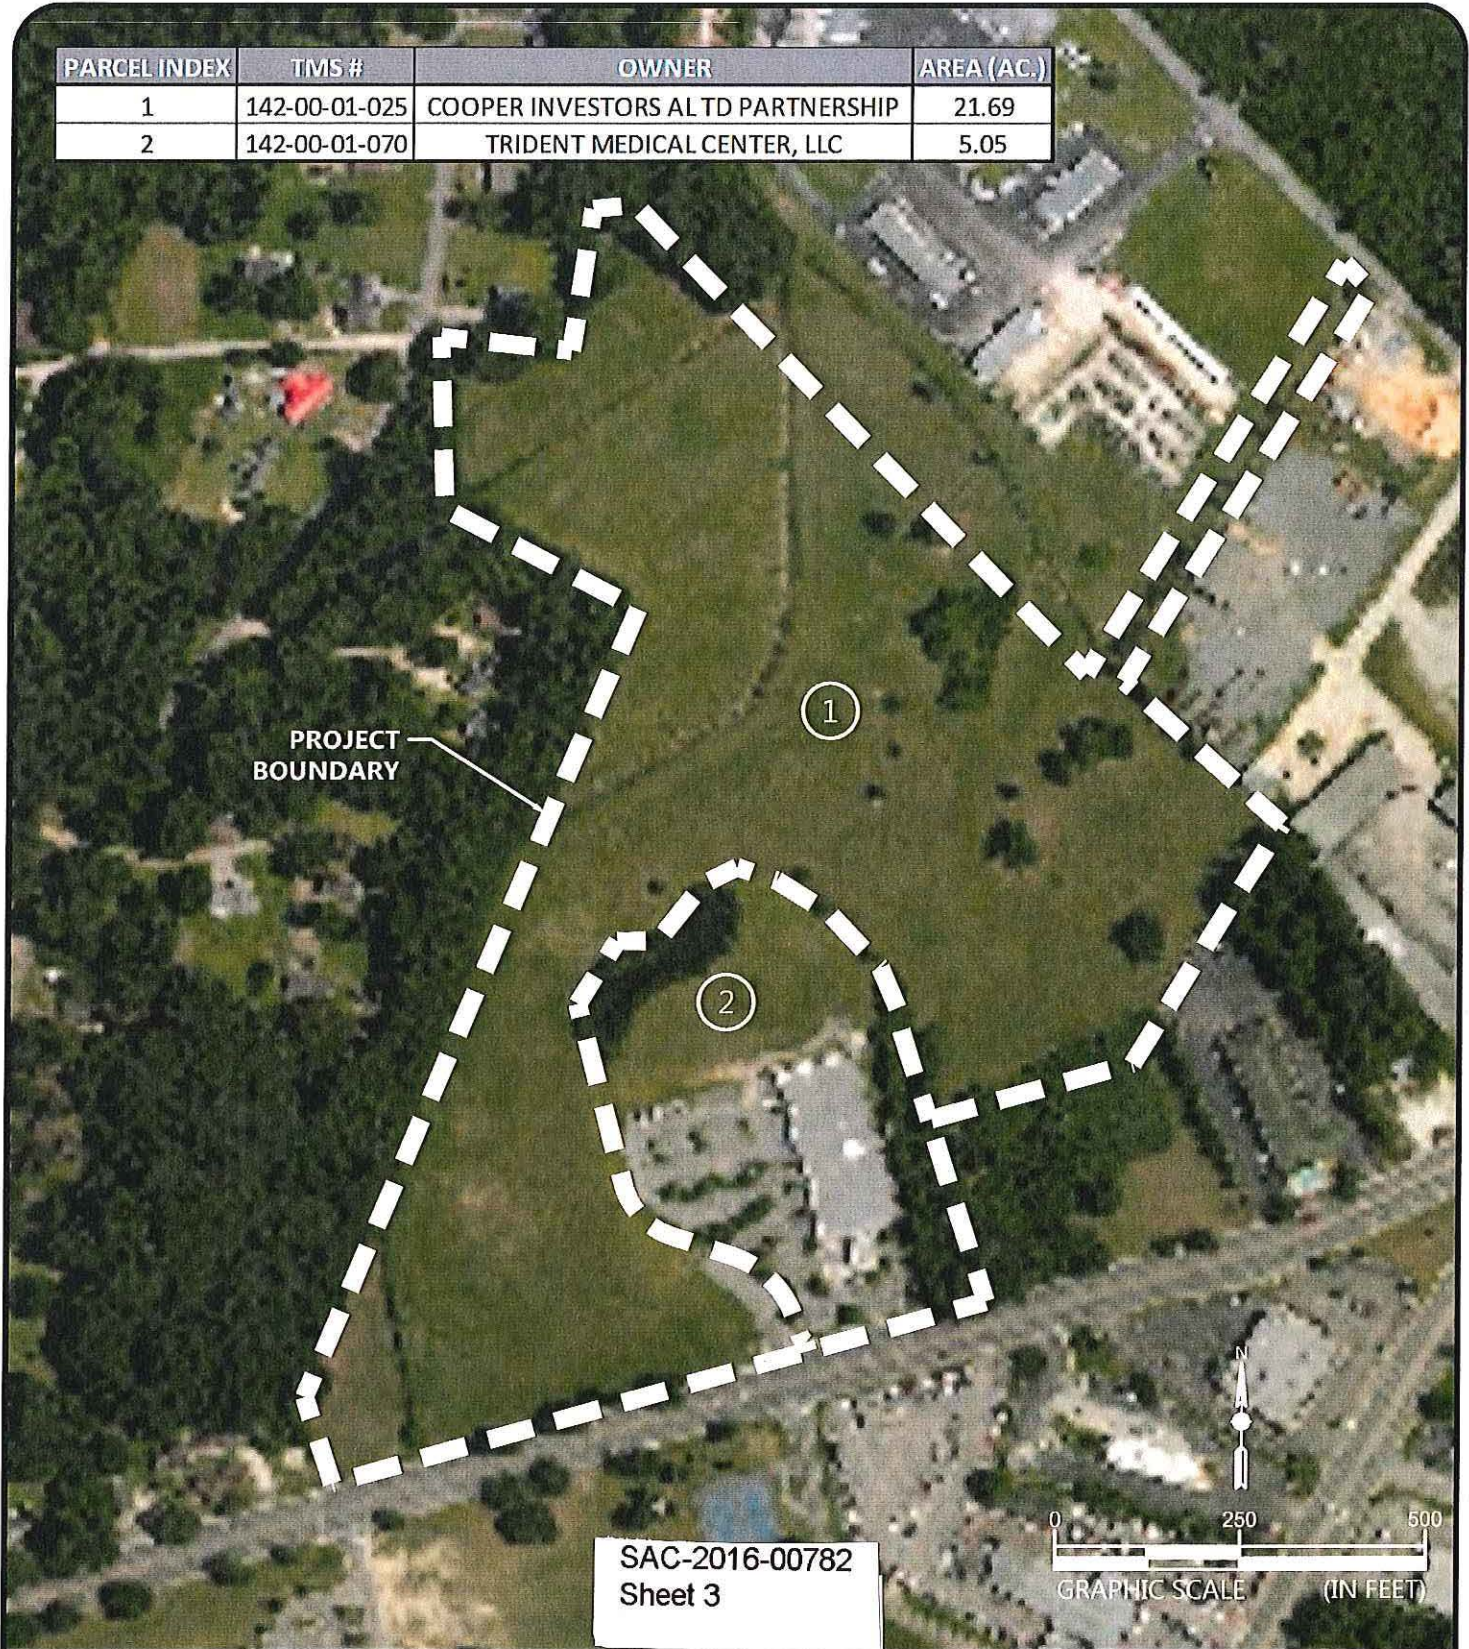


SAC-2016-00782
Sheet 3



1615 EDGEWATER DRIVE,
SUITE 200,
ORLANDO, FLORIDA 32804
T 407.975.1273
F 407.975.1278
www.smeinc.com

PROJECT:
**MONCK'S CORNER
DRAINAGE & REGRADING**
Moncks Corner, SC

TITLE: AERIAL SITE MAP	
PROJ # 527116069	EXHIBIT NO.
DATE: 10/19/2017	3


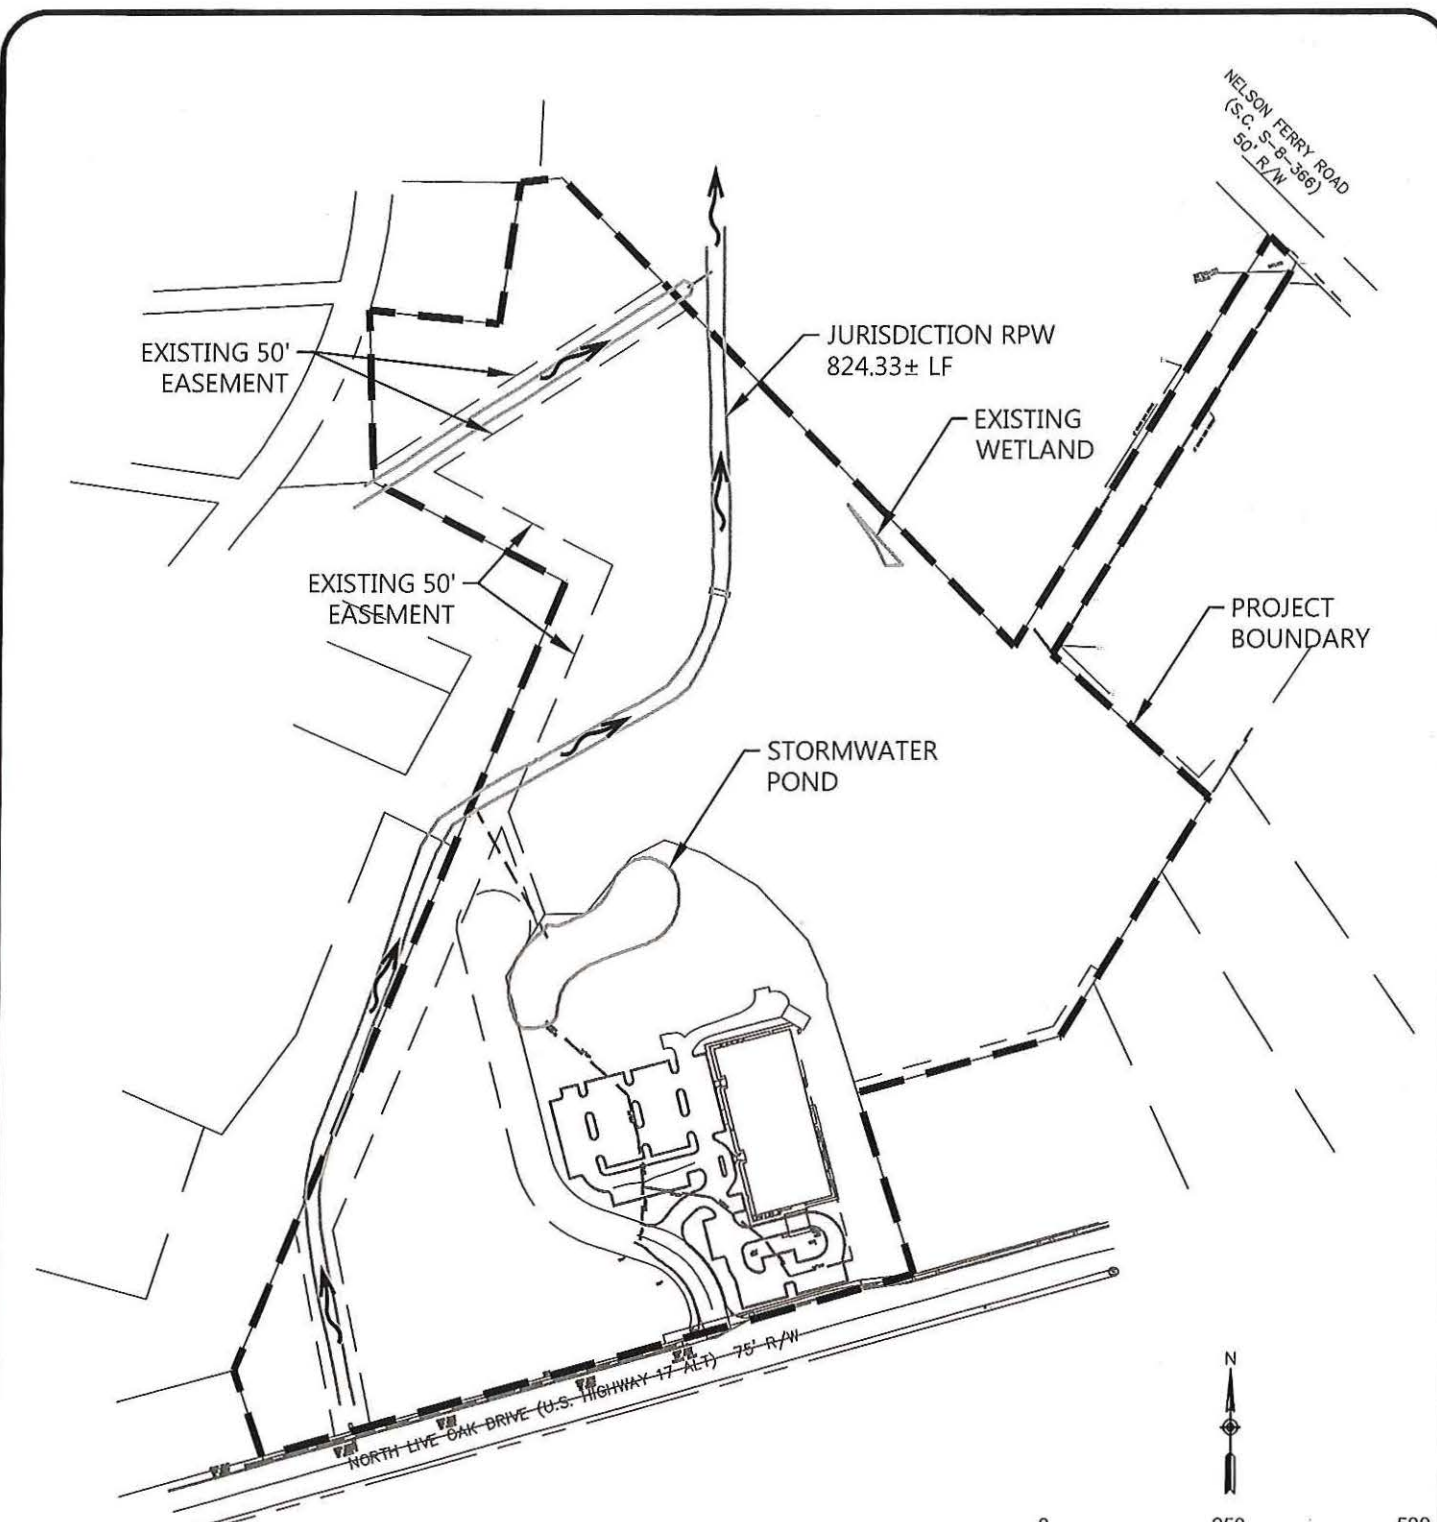


LEGEND

STREAM FLOW DIRECTION




SAC-2016-00782
Sheet 4

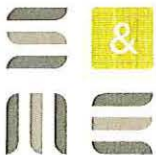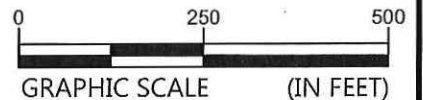

1615 EDGEWATER DRIVE,
SUITE 200,
ORLANDO, FLORIDA 32804
T 407.975.1273
F 407.975.1278
www.smeinc.com

PROJECT:
**MONCK'S CORNER
DRAINAGE & REGRADING**
Monck's Corner, SC

TITLE: EXISTING CONDITIONS	
PROJ # 527116069	EXHIBIT NO.
DATE: 10/19/2017	4

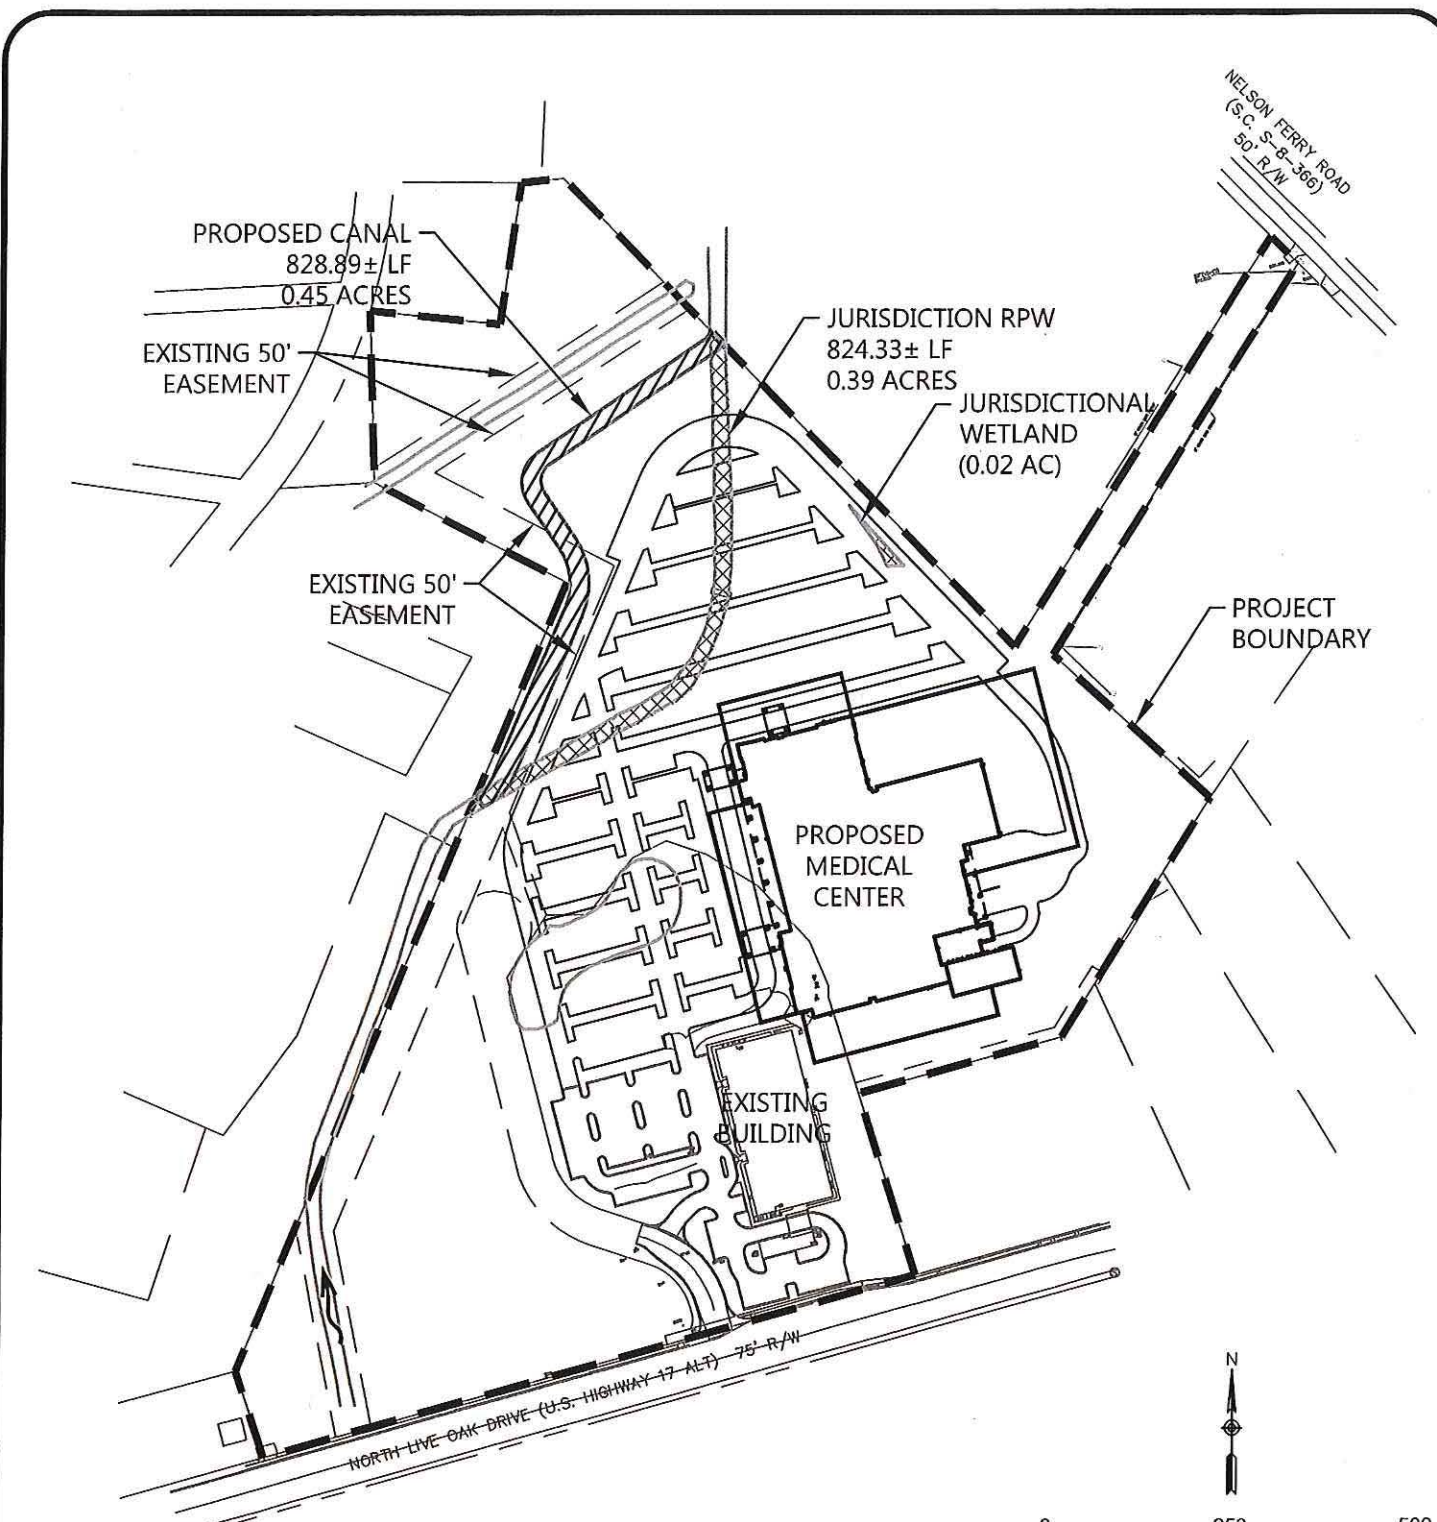


LEGEND

STREAM FLOW DIRECTION



SAC-2016-00782
Sheet 5

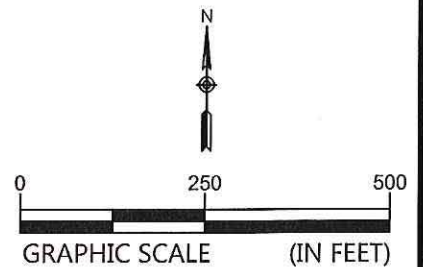


1615 EDGEWATER DRIVE,
SUITE 200,
ORLANDO, FLORIDA 32804
T 407.975.1273
F 407.975.1278
www.smeinc.com

PROJECT:
**MONCK'S CORNER
DRAINAGE & REGRADING**
Monck's Corner, SC

TITLE: CONCEPTUAL MASTER PLAN	
PROJ # 527116069	EXHIBIT NO.
DATE: 10/19/2017	5



SAC-2016-00782
Sheet 6

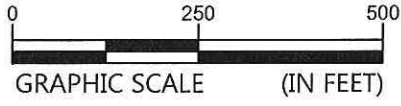


1615 EDGEWATER DRIVE,
SUITE 200,
ORLANDO, FLORIDA 32804
T 407.975.1273
F 407.975.1278
www.smeinc.com


PROJECT:
**MONCK'S CORNER
DRAINAGE & REGRADING**
Moncks Corner, SC

TITLE: CROSS SECTIONS


PROJ # 527116069	EXHIBIT NO.
DATE: 10/19/2017	6

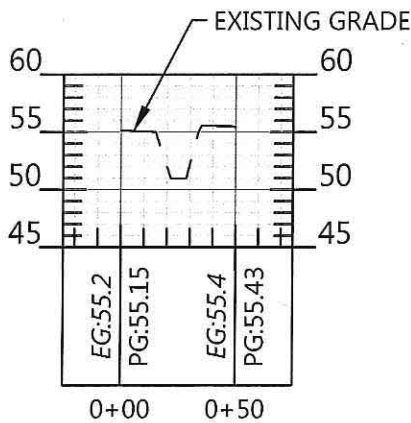


EX CANAL 1 PROFILE
SCALE H:1"=50'; V:1"=10'

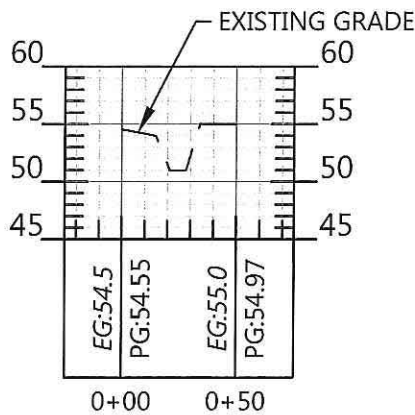


EX CANAL 2 PROFILE
SCALE H:1"=50'; V:1"=10'

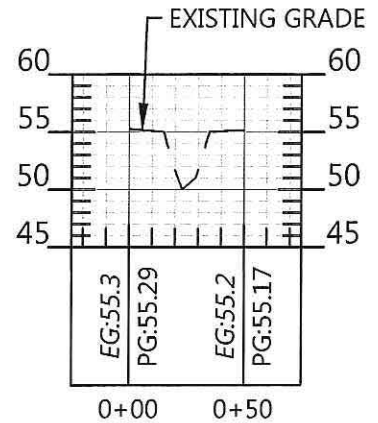

EX CANAL 3 PROFILE
SCALE H:1"=50'; V:1"=10'

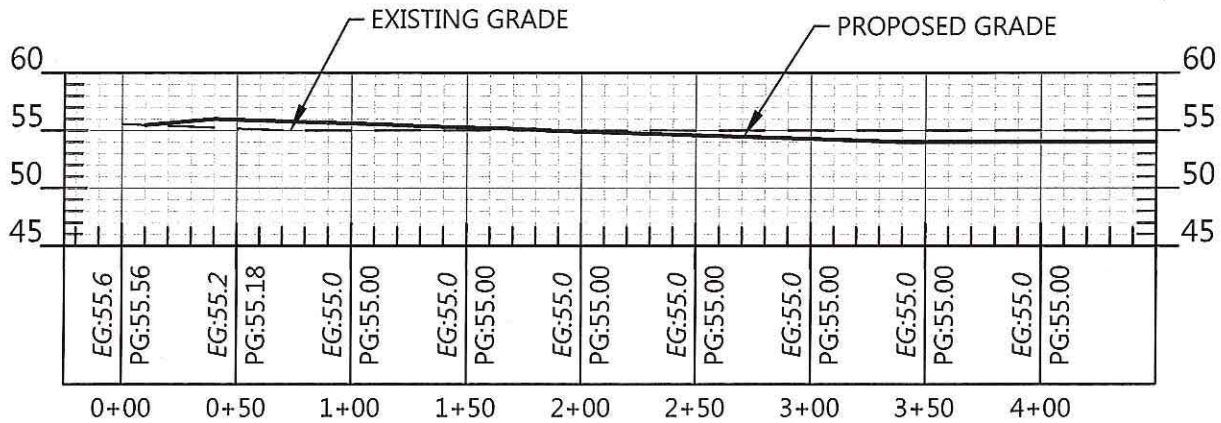

PROP CANAL 1 PROFILE
SCALE H:1"=50'; V:1"=10'

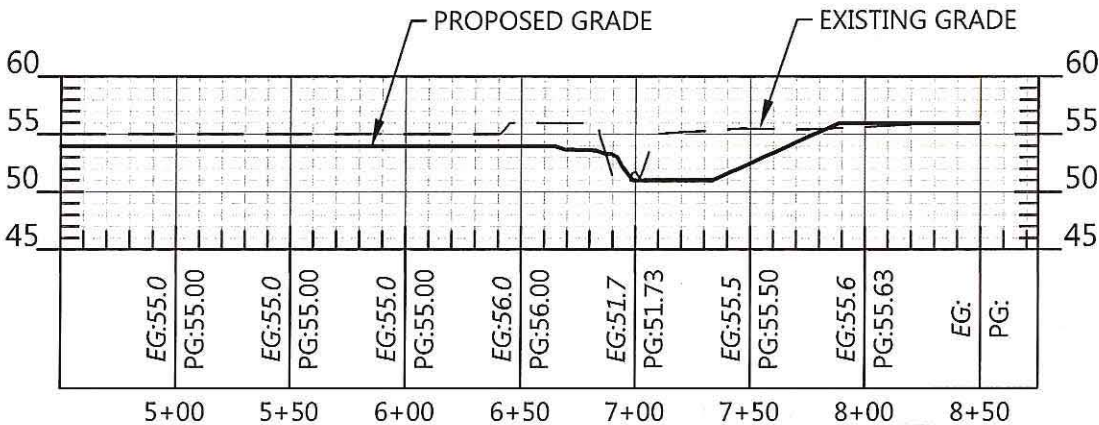

PROP CANAL 1 PROFILE
SCALE H:1"=50'; V:1"=10'

SAC-2016-00782
Sheet 7



1615 EDGEWATER DRIVE,
SUITE 200.
ORLANDO, FLORIDA 32804
T 407.975.1273
F 407.975.1278
www.smeinc.com

PROJECT:
**MONCK'S CORNER
DRAINAGE & REGRADING**
Moncks Corner, SC


TITLE: CROSS SECTIONS

PROJ # 527116069

EXHIBIT NO.


DATE: 10/19/2017

6.1

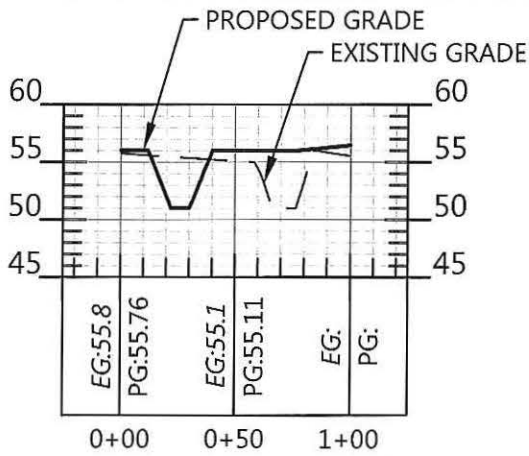


PROP CANAL 2 PROFILE

SCALE H:1"=50'; V:1"=10'

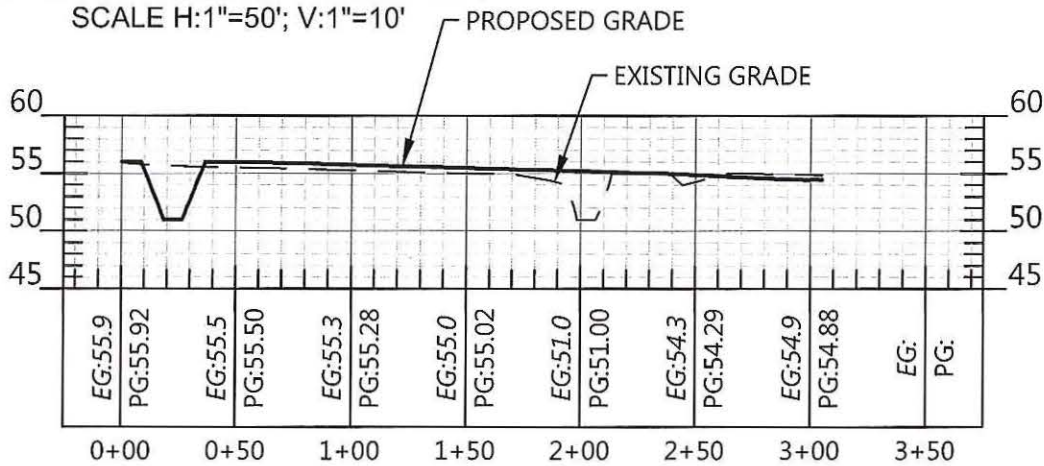

PROP CANAL 3 PROFILE

SCALE H:1"=50'; V:1"=10'

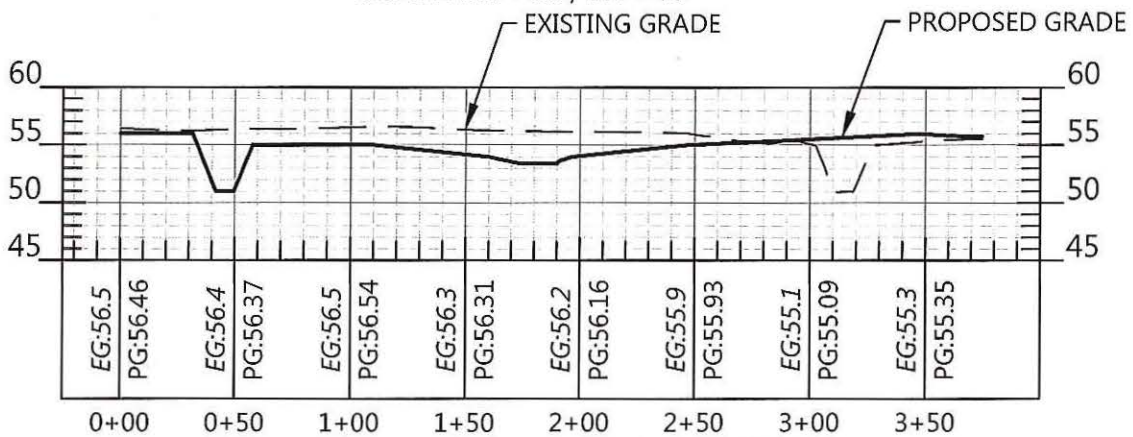

PROP CANAL 4 PROFILE

SCALE H:1"=50'; V:1"=10'

SAC-2016-00782
Sheet 8



1615 EDGEWATER DRIVE,
SUITE 200,
ORLANDO, FLORIDA 32804
T 407.975.1273
F 407.975.1278
www.smeinc.com

PROJECT:
**MONCK'S CORNER
DRAINAGE & REGRADING**
Moncks Corner, SC


TITLE: CROSS SECTIONS

PROJ # 527116069

EXHIBIT NO.


DATE: 10/19/2017

6.2

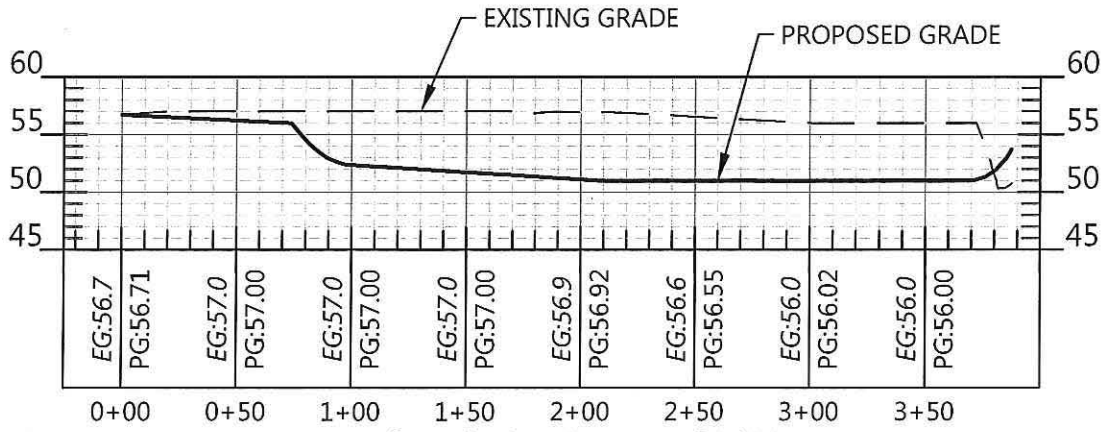


PROP CANAL 5 PROFILE

SCALE H:1"=50'; V:1"=10'

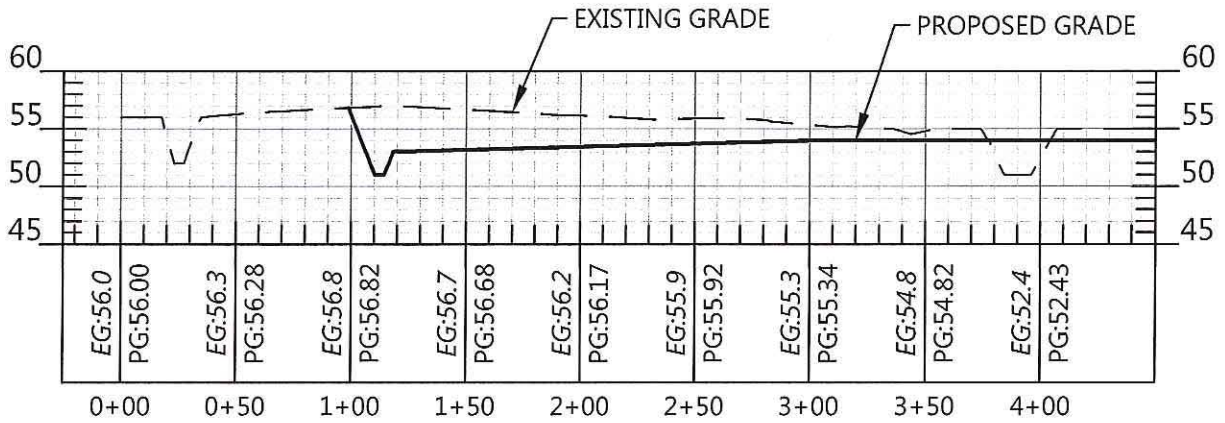

PROP CANAL 6 PROFILE

SCALE H:1"=50'; V:1"=10'

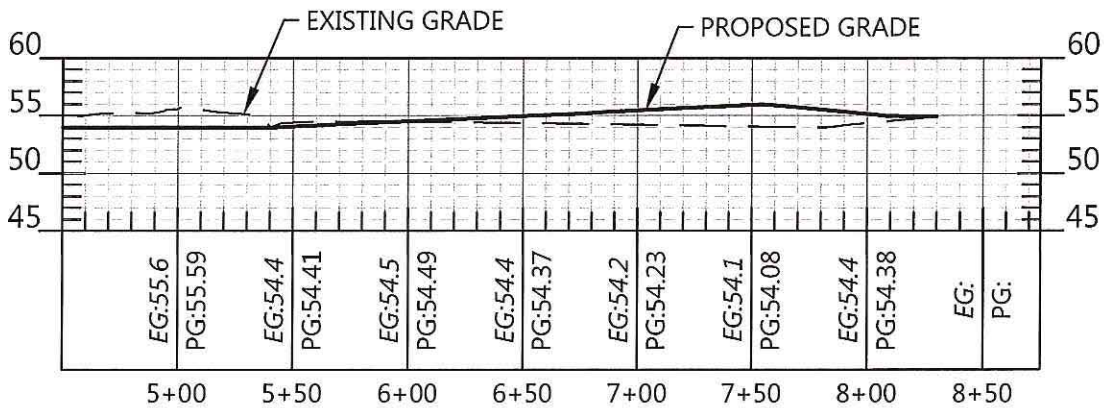

PROP CANAL 6 PROFILE

SCALE H:1"=50'; V:1"=10'

SAC-2016-00782

Sheet 9



1615 EDGEWATER DRIVE,
SUITE 200,
ORLANDO, FLORIDA 32804
T 407.975.1273
F 407.975.1278
www.smeinc.com

PROJECT:
**MONCK'S CORNER
DRAINAGE & REGRADING**
Moncks Corner, SC


TITLE: CROSS SECTIONS

PROJ # 527116069


EXHIBIT NO.

DATE: 10/19/2017

6.3

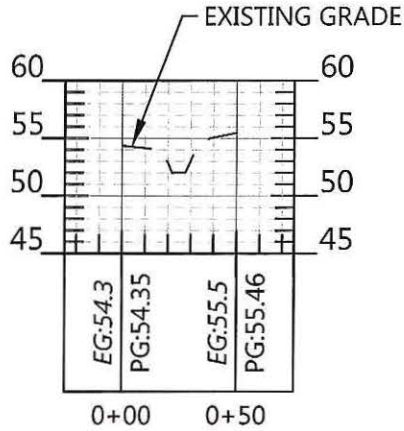

PROP CANAL 7 PROFILE
SCALE H:1"=50'; V:1"=10'

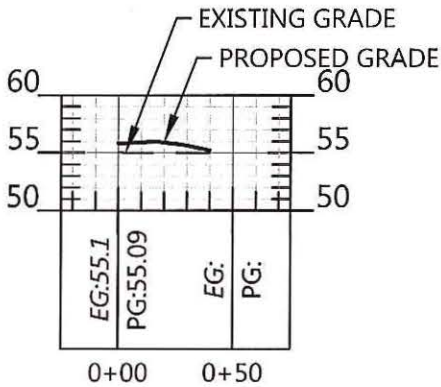

EX WETLAND PROFILE
SCALE H:1"=50'; V:1"=10'

SAC-2016-00782
Sheet 10



1615 EDGEWATER DRIVE,
SUITE 200,
ORLANDO, FLORIDA 32804
T 407.975.1273
F 407.975.1278
www.smeinc.com

PROJECT:
**MONCK'S CORNER
DRAINAGE & REGRADING**
Moncks Corner, SC

TITLE: **CROSS SECTIONS**

PROJ # 527116069

EXHIBIT NO.

DATE: 10/19/2017

6.4