

JOINT
PUBLIC NOTICE

CHARLESTON DISTRICT, CORPS OF ENGINEERS
1949 Industrial Park Road, Room140
Conway, South Carolina 29526
and
THE S.C. DEPARTMENT OF HEALTH AND ENVIRONMENTAL CONTROL
Office of Environmental Quality Control
Water Quality Certification and Wetlands Programs Section
2600 Bull Street
Columbia, South Carolina 29201

REGULATORY DIVISION

Refer to: P/N # 2016-00276-3

DATE May 26, 2016

Pursuant to Section 10 of the Rivers and Harbors Act of 1899 (33 U.S.C. 403), the South Carolina Coastal Zone Management Act (48-39-10 et.seq.) and the S.C. Construction in Navigable Waters Permit Program (R. 19-450, et. seq., 1976 S.C. Code of Laws, as amended), an application has been submitted to the Department of the Army and the S.C. Department of Health and Environmental Control by

Allen Hanna
c/o Greenbeach Builders
Brandon Guignon
9234 Freewoods Road
Myrtle Beach, SC 29588

for a permit for additions to a previously authorized structure adjacent to

Collins Creek

at 72 Stonington Drive, Murrells Inlet, South Carolina, (Latitude: 33.5731°N; Longitude: -79.0793°W / USGS-Brookgreen Quad)

In order to give all interested parties an opportunity to express their views

NOTICE

is hereby given that written statements regarding the proposed work will be received by the **Corps** until

15 Days from the Date of this Notice,

and **SCDHEC** will receive written statements regarding the proposed work until

30 Days from the Date of this Notice

from those interested in the activity and whose interests may be affected by the proposed work.

The proposed work consists of additions to a previously authorized structure. In detail, the project consists of constructing an 8'x 16' uncovered pierhead attached to the existing 4' walkway and a 15' x 15' covered pierhead connected by a 4' x 6' access walkway. The applicant offered no mitigation for the project due to the small size and nature of the proposed impacts. The project purpose is private recreation.

NOTE: This public notice and associated plans are available on the Corps' website at: <http://www.sac.usace.army.mil/Missions/Regulatory/PublicNotices> . For those unable to access the website, a copy of this notice and the associated plans will be provided, upon receipt of a written request. The request must identify the project of interest by public notice number and a self-addressed stamped envelope must also be provided. Your request should be addressed to the

**U.S. Army Corps of Engineers
ATTN: REGULATORY DIVISION
1949 Industrial Park Road, Room 140
Conway, South Carolina 29526**

The District Engineer has concluded that the discharges associated with this project, both direct and indirect, should be reviewed by the South Carolina Department of Health and Environmental Control in accordance with provisions of Section 401 of the Clean Water Act. The work shown on this application must also be certified as consistent with applicable provisions of the Coastal Zone Management Program (15 CFR 930). This activity may also require evaluation for compliance with the S. C. Construction in Navigable Waters Permit Program. State review, permitting and certification is conducted by the S. C. Department of Health and Environmental Control. The District Engineer will not process this application to a conclusion until such certifications are received. The applicant is hereby advised that supplemental information may be required by the State to facilitate the review.

This notice initiates the Essential Fish Habitat (EFH) consultation requirements of the Magnuson-Stevens Fishery Conservation and Management Act. Implementation of the proposed project would impact 0.009 acres of estuarine substrates and emergent wetlands utilized by various life stages of species comprising the shrimp, and snapper-grouper management complexes. The District Engineer's initial determination is that the proposed action would not have a substantial individual or cumulative adverse impact on EFH or fisheries managed by the South Atlantic Fishery Management Council and the National Marine Fisheries Service (NMFS). The District Engineer's final determination relative to project impacts and the need for mitigation measures is subject to review by and coordination with the NMFS.

Pursuant to the Section 7 of the Endangered Species Act of 1973 (as amended), the Corps has reviewed the project area, examined all information provided by the applicant, and the District Engineer has determined, based on the most recently available information that the project will have no effect on any Federally endangered, threatened, or proposed species and will not result in the destruction or adverse modification of designated or proposed critical habitat. This public notice serves as a request to the U.S. Fish and Wildlife Service and the National Marine Fisheries Service for any additional information they may have on whether any listed or proposed endangered or threatened species or designated or proposed critical habitat may be present in the area which would be affected by the activity.

Pursuant to Section 106 of the National Historic Preservation Act (NHPA), this public notice also constitutes a request to Indian Tribes to notify the District Engineer of any historic

properties of religious and cultural significance to them that may be affected by the proposed undertaking.

In accordance with Section 106 of the NHPA, the District Engineer has consulted South Carolina ArchSite (GIS), for the presence or absence of historic properties (as defined in 36 C.F.R. 800.16)(1)(1)), and has initially determined that there are historic properties present, but they will not be affected; therefore, there will be no effect on historic properties. To ensure that other historic properties that the District Engineer is not aware of are not overlooked, this public notice also serves as a request to the State Historic Preservation Office and other interested parties to provide any information they may have with regard to historic properties. This public notice serves as a request for concurrence within 30 days from the SHPO (and/or Tribal Historic Preservation Officer).

The District Engineer's final eligibility and effect determination will be based upon coordination with the SHPO and/or THPO, as appropriate and required and with full consideration given to the proposed undertaking's potential direct and indirect effects on historic properties within the Corps-identified permit area.

Any person may request, in writing, within the comment period specified in this notice, that a public hearing be held to consider this application. Requests for a public hearing shall state, with particularity, the reasons for holding a public hearing.

The decision whether to issue a permit will be based on an evaluation of the probable impact including cumulative impacts of the activity on the public interest. The benefit which reasonably may be expected to accrue from the project must be balanced against its reasonably foreseeable detriments. All factors which may be relevant to the project will be considered including the cumulative effects thereof; among those are conservation, economics, aesthetics, general environmental concerns, wetlands, historic properties, fish and wildlife values, flood hazards, flood plain values, land use, navigation, shoreline erosion and accretion, recreation, water supply and conservation, water quality, energy needs, safety, food and fiber production and, in general, the needs and welfare of the people. A permit will be granted unless the District Engineer determines that it would be contrary to the public interest. In cases of conflicting property rights, the Corps cannot undertake to adjudicate rival claims.

The Corps is soliciting comments from the public; Federal, state, and local agencies and officials; Indian Tribes; and other interested parties in order to consider and evaluate the impacts of this activity. Any comments received will be considered by the Corps to determine whether to issue, modify, condition or deny a permit for this project. To make this decision, comments are used to assess impacts on endangered species, historic properties, water quality, general environmental effects, and the other public interest factors listed above. Comments are used in the preparation of an Environmental Assessment and/or an Environmental Impact Statement pursuant to the National Environmental Policy Act. Comments are also used to determine the need for a public hearing and to determine the overall public interest of the activity.

If there are any questions concerning this public notice, please contact T. Brian Hardee at 843-365-0848 or toll free at 1-866-329-8187.



TMS:195-17-01-082
STEPHANIE NICHOLE GRIFFIN
 76 STONINGTON DR.
 MURRELLS INLET, SC 29576

TMS:195-17-01-084
WILLIAM B. DAVIS, JR., ET.AL.
 10 CALEB CT.
 MURRELLS INLET, SC 29576

EARTHWORKS
planning and design consultants

11655 HIGHWAY 707
 MURRELLS INLET, SC 29576
 phone - 843-651-7900
 fax - 843-651-7903
 www.earthworksgroup.com

SITE/VICINITY MAP
COLLINS CREEK LANDING - LOT 37

DREW HANNA DOCK
 DOCK PERMIT APPLICATION
 SAC-2016-00276-3JY

0 100 200

SCALE
 1" = 2,400'
 1" = 200'



APPLICANT: **ALLEN HANNA**
 72 STONINGTON DRIVE
 MURRELLS INLET, SC 29576
 TMS: 195-17-01-083

LOCATION: 72 STONINGTON DR., MURRELLS INLET
 HORRY COUNTY, SOUTH CAROLINA

LAT/LONG: 33.573153 by -79.079441
 USGS QUAD: BROOKGREEN

DATE: 4/20/2016

SHEET
1

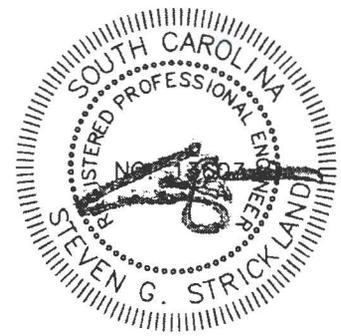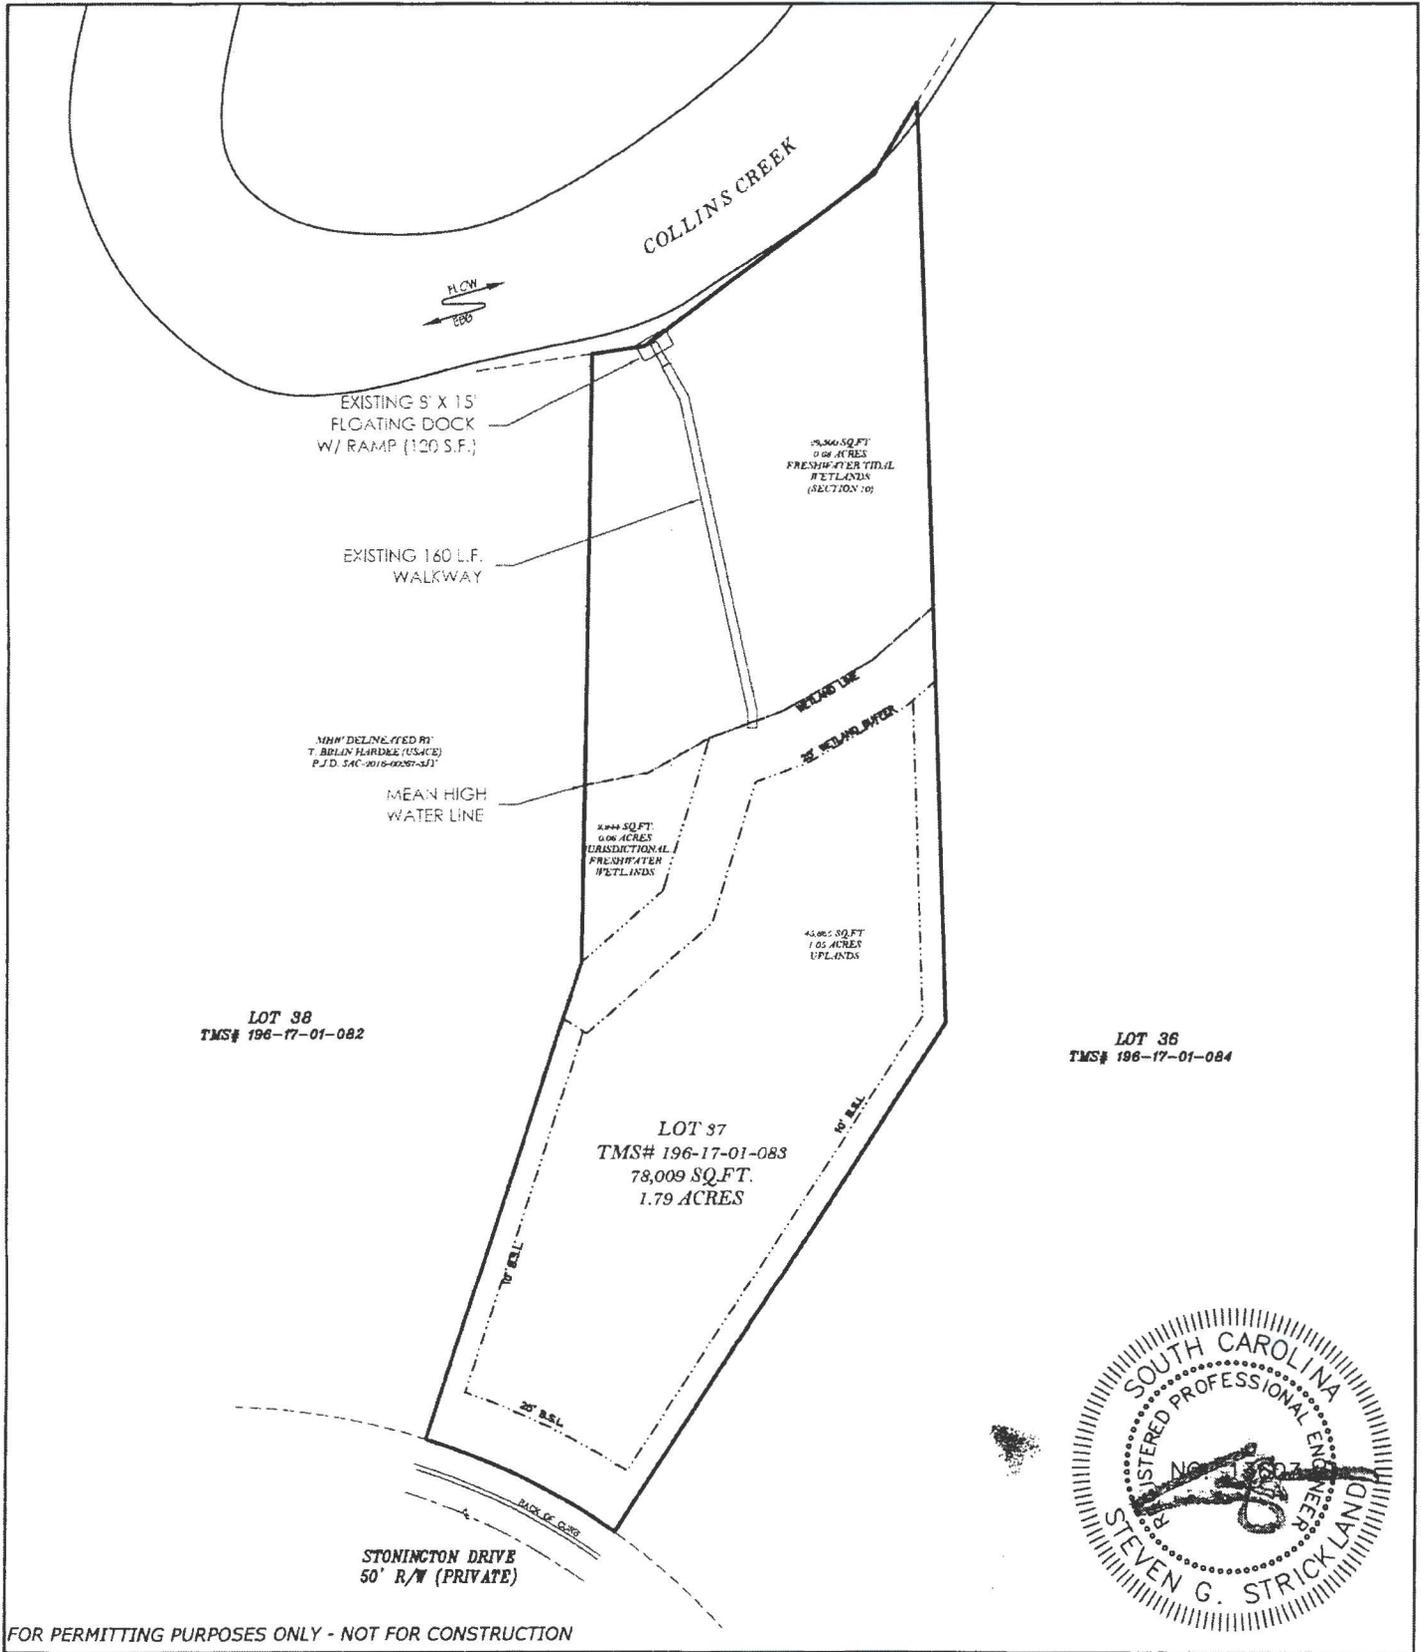

EARTHWORKS
planning and design consultants

11655 HIGHWAY 707
MURRELLS INLET, SC 29576
phone - 843.651.7900
fax - 843.651.7903
earthworksgroup.com

EXISTING CONDITIONS

DREW HANNA DOCK
DOCK PERMIT APPLICATION
SAC 2016-00276-3JY

SCALE
1" = 80'

0 40 80

APPLICANT: ALLEN HANNA
72 STONINGTON DRIVE
MURRELLS INLET, SC 29576

LOCATION: 72 STONINGTON DR. MURRELLS INLET,
HORRY COUNTY, SOUTH CAROLINA


LAT/LONG: 33.573153, -79.079441
USGS QUAD: BROOKGREEN

DATE: 5/20/16

TEG PN: 161056

SHEET
2

COLLINS CR.

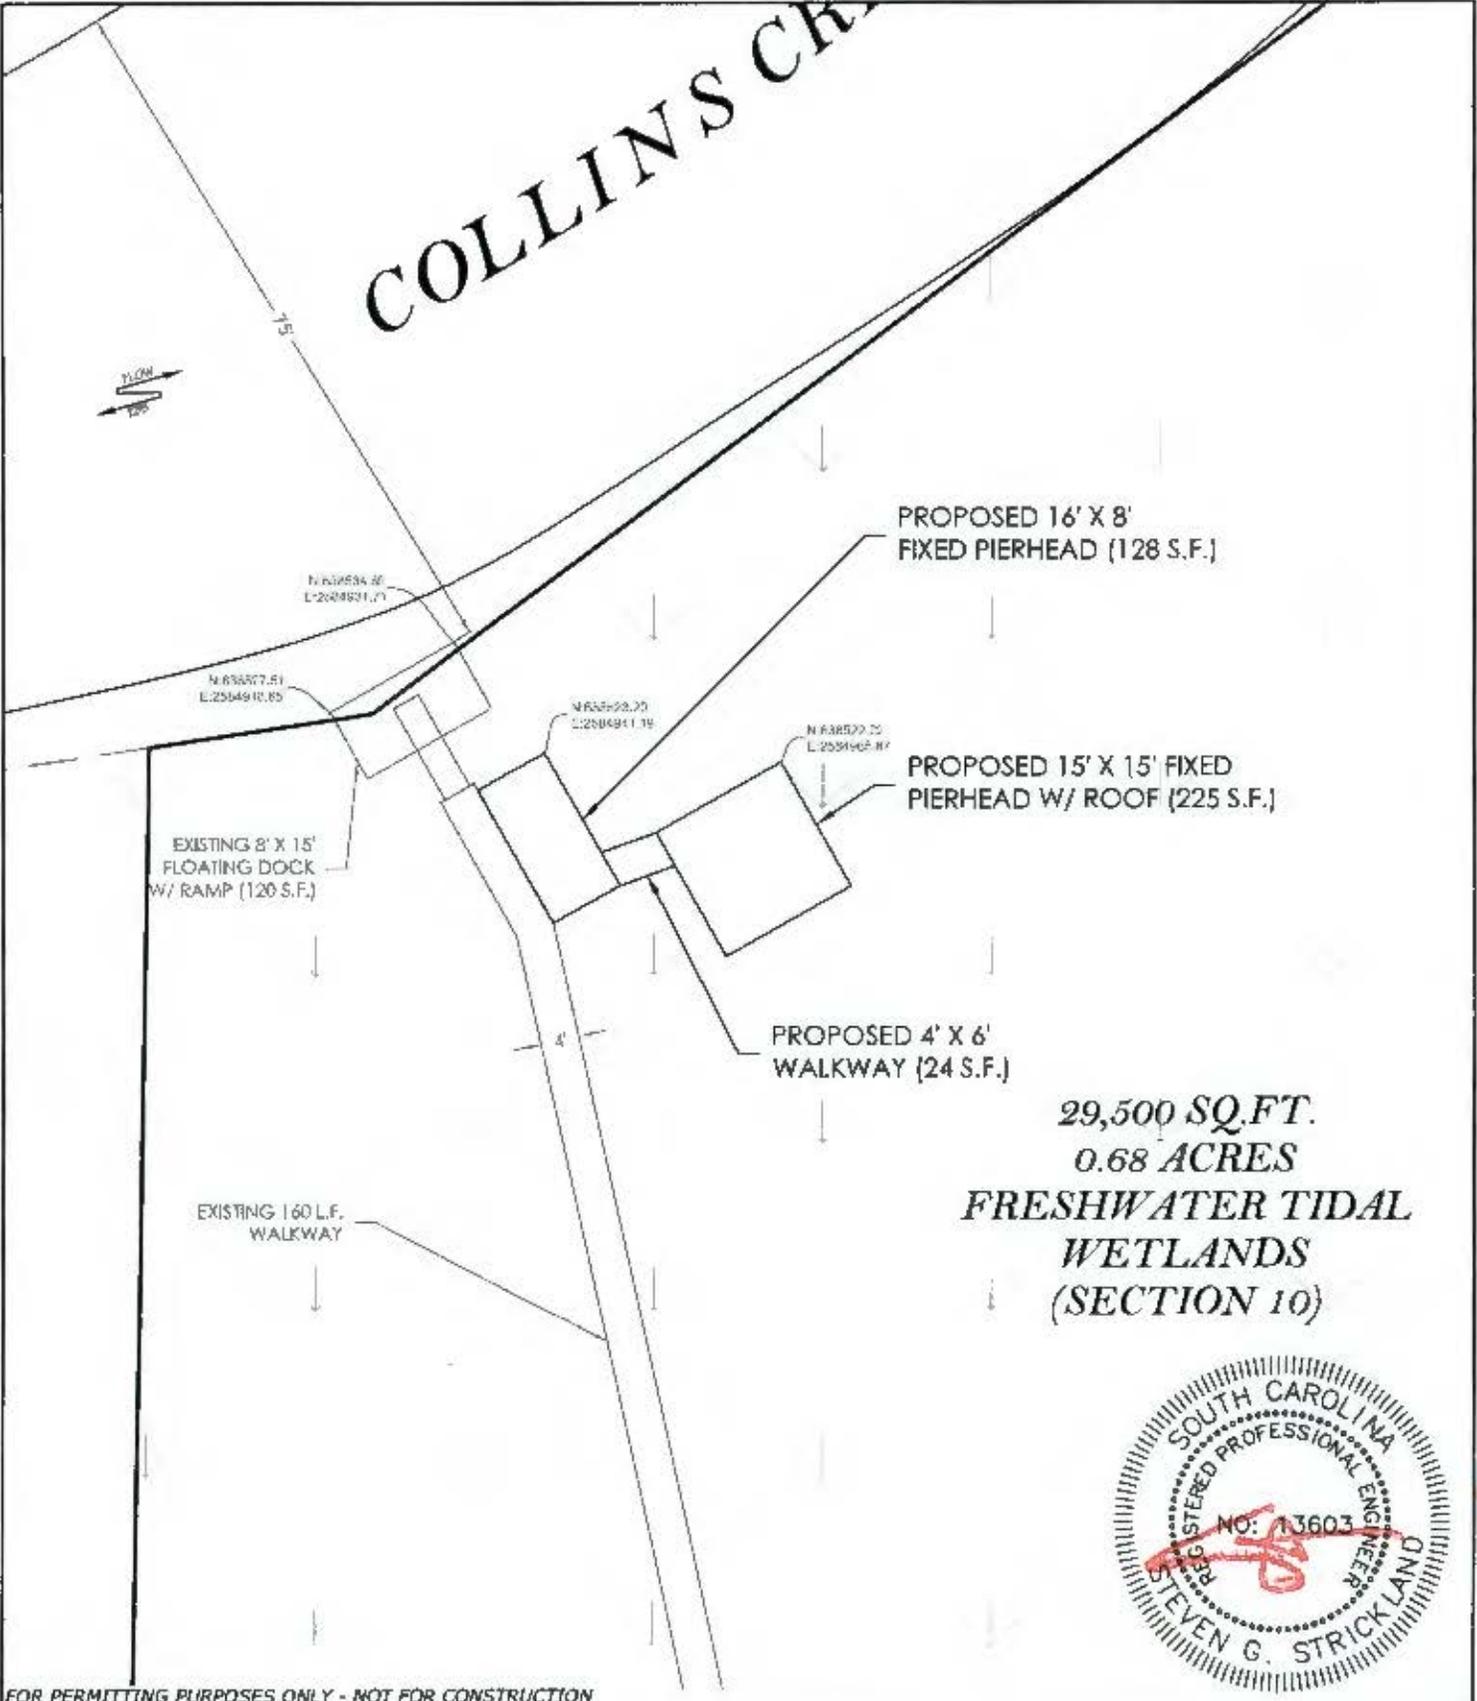

**29,500 SQ.FT.
0.68 ACRES
FRESHWATER TIDAL
WETLANDS
(SECTION 10)**



FOR PERMITTING PURPOSES ONLY - NOT FOR CONSTRUCTION

EARTHWORKS
planning and design consultants
 11655 HIGHWAY 707
 MURRELLS INLET, SC 29576
 phone - 843.651.7900
 fax - 843.651.7903
 earthworksgroup.com

PROPOSED ADDITIONS
DREW HANNA DOCK
 DOCK PERMIT APPLICATION
 SAC 2016-00276-31Y




SCALE
1" = 20'



APPLICANT: ALLEN HANNA
 72 STONINGTON DRIVE
 MURRELLS INLET, SC 29576

LOCATION: 72 STONINGTON DR. MURRELLS INLET,
 Horry County, SOUTH CAROLINA
 LAT/LONG: 33.573153, -79.079441
 USGS QUAD: BROOKGREEN

DATE: 4/26/16

TEG PN: 161056


SHEET
3

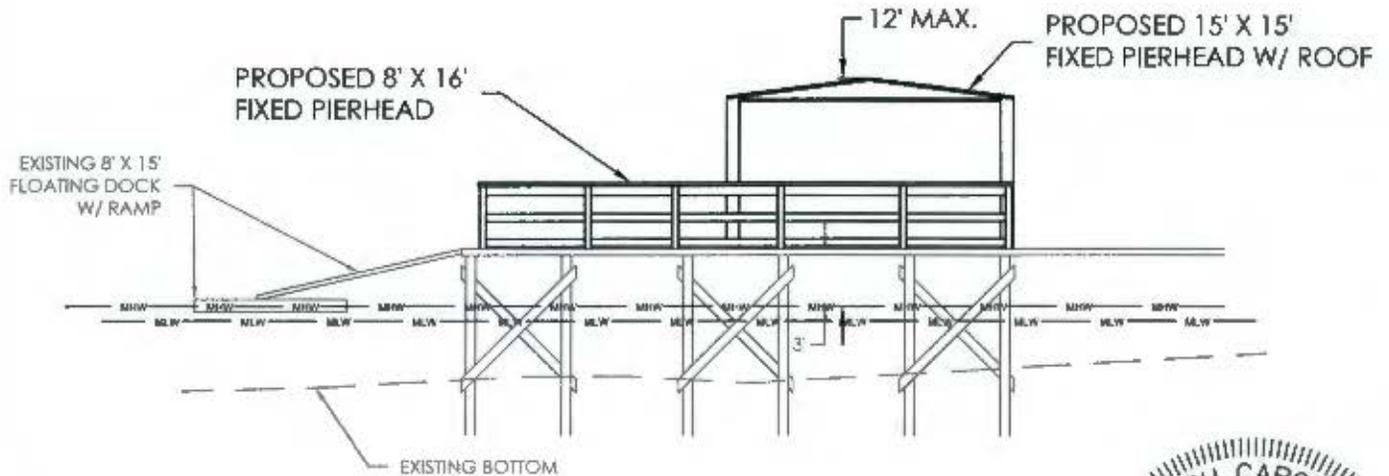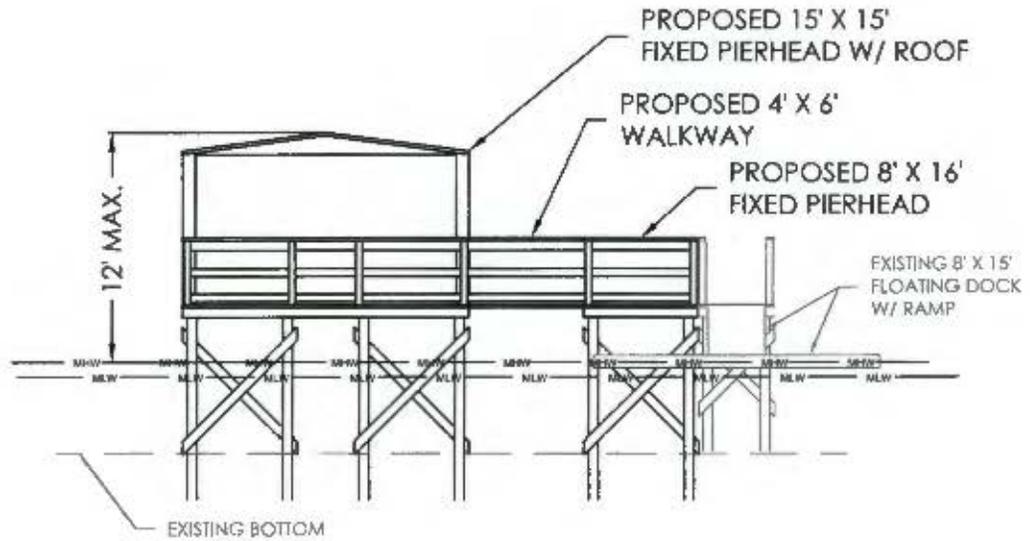

FOR PERMITTING PURPOSES ONLY - NOT FOR CONSTRUCTION

EARTHWORKS
planning and design consultants
 11655 HIGHWAY 707
 MURRELLS INLET, SC 29576
 phone - 843.651.7900
 fax - 843.651.7903
 earthworksgroup.com

**PROPOSED ADDITIONS
 FRONT & SIDE VIEW
 DREW HANNA DOCK**
 DOCK PERMIT APPLICATION
 SAC 2016-00276-3JY

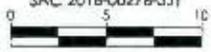 SCALE
 1" = 10'

APPLICANT: ALLEN HANNA
 72 STONINGTON DRIVE
 MURRELLS INLET, SC 29576
 LOCATION: 72 STONINGTON DR. MURRELLS INLET,
 Horry County, SOUTH CAROLINA
 LAT/LONG: 33.573153, -79.079441
 USGS QUAD: BROOKGREEN
 DATE: 4/26/16
 SHEET
 4
 TEG PN: 161056