



REPLY TO  
ATTENTION OF

**DEPARTMENT OF THE ARMY**  
CHARLESTON DISTRICT, CORPS OF ENGINEERS  
69-A Hagood Avenue  
CHARLESTON, SOUTH CAROLINA 29403-5107

REGULATORY DIVISION

Refer to: P/N #2011-00514-2IR (Revised)  
United States Coast Guard Maintenance Dredging  
Revised method for disposal of the dredged material

April 9, 2013

The public notice issued for this project on May 18, 2011, included disposal of the dredged material at the Citadel Disposal Site, Drum Island Disposal Site, or the SCDNR Disposal Site. None of these locations proved suitable for the disposal of the dredged material. Therefore, the applicant is now proposing to use an on-site dewatering system involving mixing the sediment slurry with a polymer, moving the thickened sediment through a belt press and discharging the clarified water back to the Ashley River via a pipeline. The inflow and outflow pipelines will be routed along the Tradd Street Pier and along upland areas to the dewatering equipment. The dewatering equipment will be set up on an existing asphalt area at the Coast Guard Station as shown on the attached map. The dewatered dredged material will be temporarily stockpiled on site until it is loaded in trucks for disposal. The material will be covered to prevent any runoff during rain events, and silt fencing will be installed around the area to prevent sediment runoff. Disposal of the material will be at either a DHEC certified landfill (either a C&D landfill or a RCRA Subtitle D landfill) or at an existing confined upland dredge material disposal site.

In order to give all interested parties an opportunity to express their views

**NOTICE**

is hereby given that written statements regarding the proposed revised method of sediment disposal will be received by the **Corps and DHEC/OCRM until April 24, 2013**, at the following addresses:

CHARLESTON DISTRICT, CORPS OF ENGINEERS  
Regulatory Division  
69A Hagood Avenue  
Charleston, South Carolina 29403-5107


S.C. DEPARTMENT OF HEALTH AND ENVIRONMENTAL CONTROL  
OFFICE OF OCEAN AND COASTAL RESOURCE MANAGEMENT  
1362 McMillan Avenue, Suite 400  
Charleston, South Carolina 29405

If there are any questions concerning this public notice, please contact Robin Collier-Socha at 843-329-8044 or toll free at 1-866-329-8187.




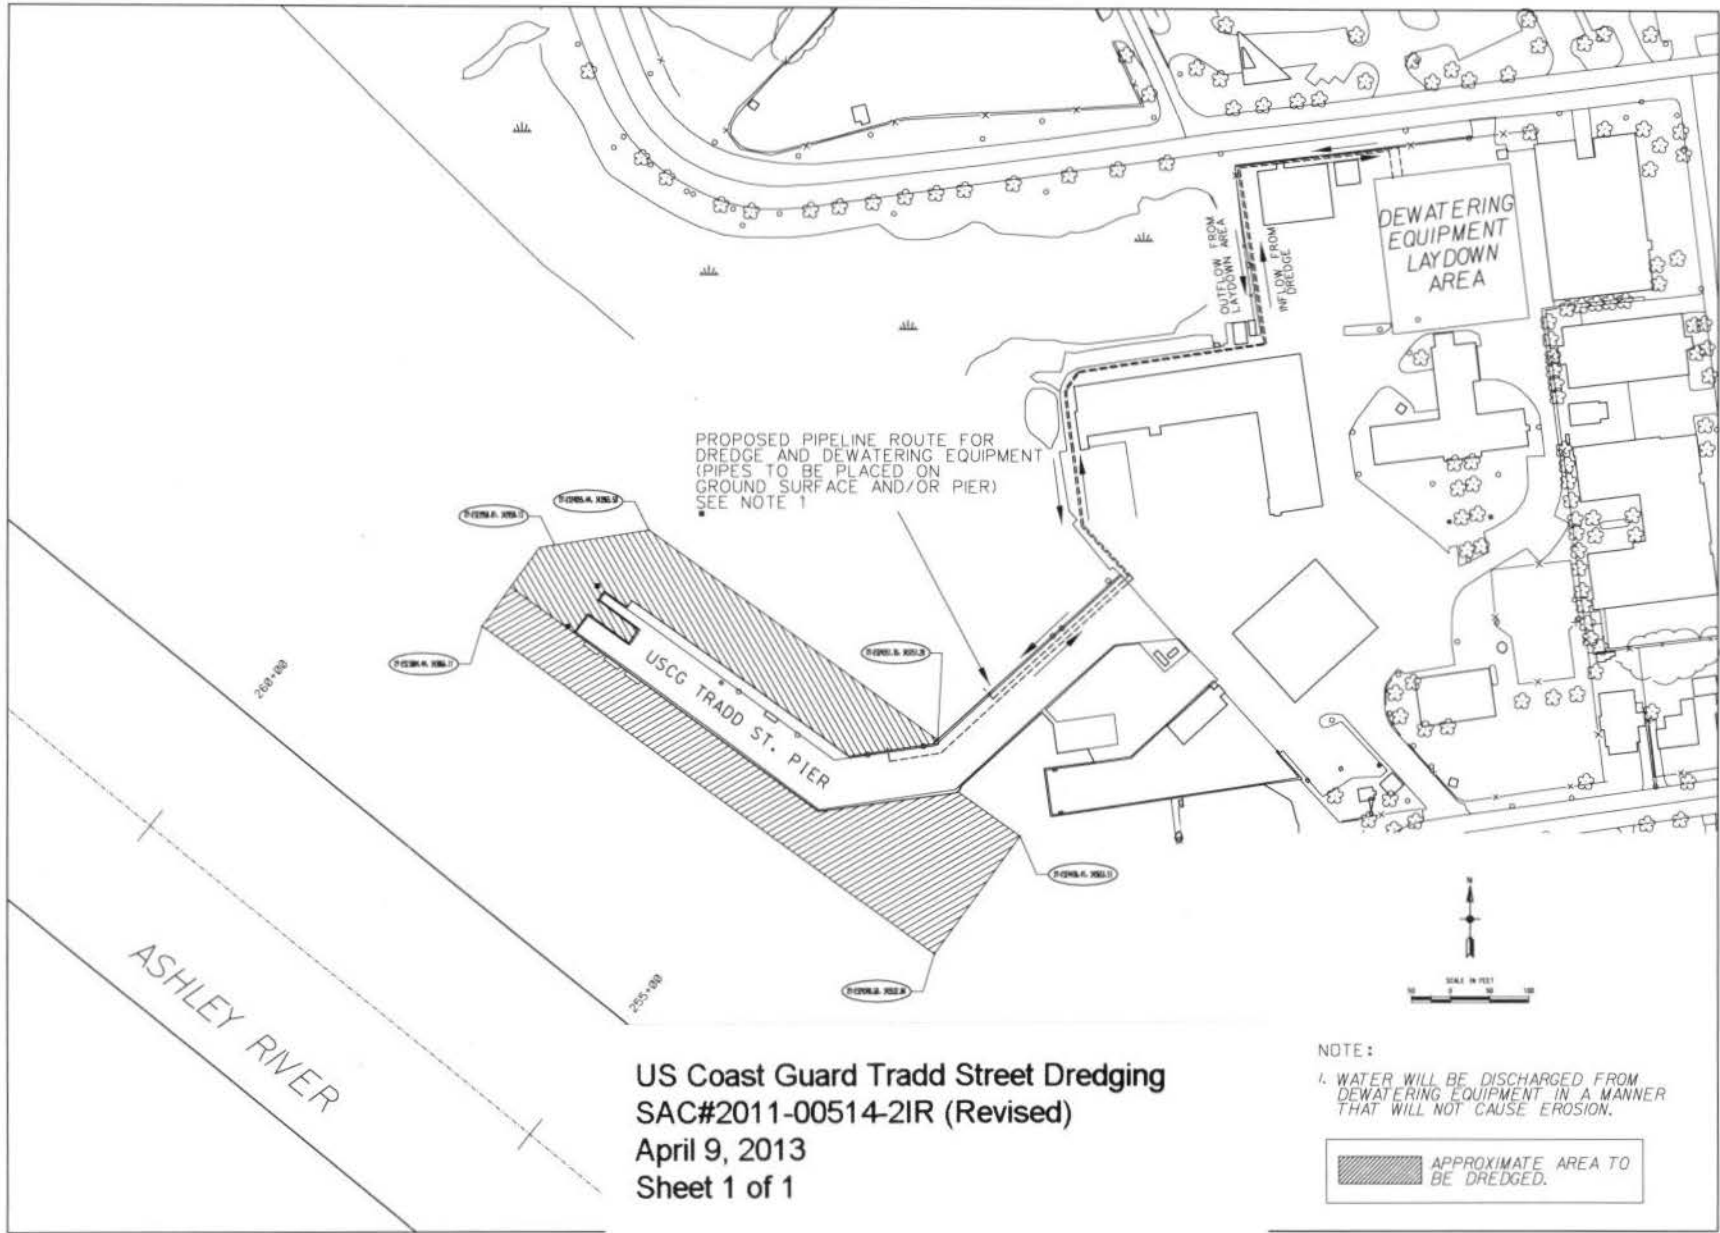

PROPOSED PIPELINE ROUTE FOR DREDGE AND DEWATERING EQUIPMENT (PIPES TO BE PLACED ON GROUND SURFACE AND/OR PIER) SEE NOTE 1

### US Coast Guard Tradd Street Dredging SAC#2011-00514-2IR (Revised) April 9, 2013 Sheet 1 of 1

NOTE:  
1. WATER WILL BE DISCHARGED FROM DEWATERING EQUIPMENT IN A MANNER THAT WILL NOT CAUSE EROSION.

 APPROXIMATE AREA TO BE DREDGED.